



# THE CITY OF NEW YORK MANHATTAN COMMUNITY BOARD 3

59 East 4th Street - New York, NY 10003

Phone (212) 533-5300

www.cb3manhattan.org - info@cb3manhattan.org

Jamie Rogers, Board Chair

Susan Stetzer, District Manager

## Community Board 3 Liquor License Application Questionnaire

Please bring the following items to the meeting:

**NOTE: ALL ITEMS MUST BE SUBMITTED FOR APPLICATION TO BE CONSIDERED.**

- Photographs of the inside and outside of the premise.
- Schematics, floor plans or architectural drawings of the inside of the premise.
- A proposed food and or drink menu.
- Petition in support of proposed business or change in business with signatures from residential tenants at location and in buildings adjacent to, across the street from and behind proposed location. Petition must give proposed hours and method of operation. For example: restaurant, sports bar, combination restaurant/bar. (petition provided)
- Notice of proposed business to block or tenant association if one exists. You can find community groups and contact information on the CB 3 website:  
[http://www.nyc.gov/html/mancb3/html/communitygroups/community\\_group\\_listings.shtml](http://www.nyc.gov/html/mancb3/html/communitygroups/community_group_listings.shtml)
- Photographs of proof of conspicuous posting of meeting with newspaper showing date.
- If applicant has been or is licensed anywhere in City, letter from applicable community board indicating history of complaints and other comments.

Check which you are applying for:

- new liquor license       alteration of an existing liquor license       corporate change

Check if either of these apply:

- sale of assets       upgrade (change of class) of an existing liquor license

Today's Date: 1/23/2017

**If applying for sale of assets, you must bring letter from current owner confirming that you are buying business or have the seller come with you to the meeting.**

Is location currently licensed?  Yes  No    Type of license: \_\_\_\_\_

If alteration, describe nature of alteration: Convert space to karaoke bar and restaurant

Previous or current use of the location: Office

Corporation and trade name of current license: \_\_\_\_\_

### APPLICANT:

Premise address: 58 East Broadway, 2nd Floor

Cross streets: Between Catherine and Market Streets

Name of applicant and all principals: Winnie's Bar, Inc.

Ching Mei Mui, Principal

Trade name (DBA): \_\_\_\_\_

**PREMISE:**

Type of building and number of floors: Commercial bldg, 3 floors + basement

Will any outside area or sidewalk cafe be used for the sale or consumption of alcoholic beverages? (includes roof & yard)  Yes  No If Yes, describe and show on diagram: \_\_\_\_\_

Does premise have a valid Certificate of Occupancy and all appropriate permits, including for any back or side yard use?  Yes  No What is maximum NUMBER of people permitted? 30 people

Do you plan to apply for Public Assembly permit?  Yes  No

What is the zoning designation (check zoning using map: <http://gis.nyc.gov/doitt/nycitymap/> - please give specific zoning designation, such as R8 or C2): C6-1G

**PROPOSED METHOD OF OPERATION:**

Will any other business besides food or alcohol service be conducted at premise?  Yes  No

If yes, please describe what type: \_\_\_\_\_

What are the proposed days/hours of operation? (Specify days and hours each day and hours of outdoor space) Monday to Sunday, 12pm to 4am

Number of tables? 2 or 3 Total number of seats? 10

How many stand-up bars/ bar seats are located on the premise? 10 bar seats

(A **stand up bar** is any bar or counter (whether with seating or not) over which a patron can order, pay for and receive an alcoholic beverage)

Describe all bars (length, shape and location): Rectangle shaped bar in middle of second floor

Does premise have a full kitchen  Yes  No?

Does it have a food preparation area?  Yes  No (If any, show on diagram)

Is food available for sale?  Yes  No If yes, describe type of food and submit a menu

Bar menu type food

What are the hours kitchen will be open? 12pm to 2am

Will a manager or principal always be on site?  Yes  No If yes, which? Both, sharing responsibility

How many employees will there be? 6

Do you have or plan to install  French doors  accordion doors or  windows?

Will there be TVs/monitors?  Yes  No (If Yes, how many?) 3

Will premise have music?  Yes  No

If Yes, what type of music?  Live musician  DJ  Juke box  Tapes/CDs/iPod

If other type, please describe Karaoke machine

What will be the music volume?  Background (quiet)  Entertainment level

Please describe your sound system: Karaoke machine

Will you host any promoted events, scheduled performances or any event at which a cover fee is charged? If Yes, what type of events or performances are proposed and how often? No

How do you plan to manage vehicular traffic and crowds on the sidewalk caused by your establishment? Please attach plans. (Please do not answer "we do not anticipate congestion.")

Will there be security personnel?  Yes  No (If Yes, how many and when) \_\_\_\_\_

1 - between 8pm until close

How do you plan to manage noise inside and outside your business so neighbors will not be affected? Please attach plans.

Do you have sound proofing installed?  Yes  No

If not, do you plan to install sound-proofing?  Yes  No

#### **APPLICANT HISTORY:**

Has this corporation or any principal been licensed previously?  Yes  No

If yes, please indicate name of establishment: Winnie's Bar and Restaurant, Inc.

Address: 104 Bayard Street, NY, NY 10013 Community Board # 3

Dates of operation: July 1987 to April 2015

**If you answered "Yes" to the above question, please provide a letter from the community board indicating history of complaints or other comments.**

Has any principal had work experience similar to the proposed business?  Yes  No If Yes, please attach explanation of experience or resume.

Does any principal have other businesses in this area?  Yes  No If Yes, please give trade name and describe type of business \_\_\_\_\_

Has any principal had SLA reports or action within the past 3 years?  Yes  No If Yes, attach list of violations and dates of violations and outcomes, if any.

Attach a separate diagram that indicates the location **(name and address)** and total number of establishments selling/serving beer, wine (B/W) or liquor (OP) for 2 blocks in each direction. Please indicate whether establishments have On-Premise (OP) licenses. Please label streets and avenues and identify your location. Use letters to indicate **Bar, Restaurant**, etc. The diagram must be submitted with the questionnaire to the Community Board before the meeting.

**LOCATION:**

How many licensed establishments are within 1 block? 7

How many On-Premise (OP) liquor licenses are within 500 feet? 2


Is premise within 200 feet of any school or place of worship?  Yes  No

**COMMUNITY OUTREACH:**

Please see the Community Board website to find block associations or tenant associations in the immediate vicinity of your location for community outreach. Applicants are encouraged to reach out to community groups. Also use provided petitions, which clearly state the name, address, license for which you are applying, and the hours and method of operation of your establishment at the top of each page. (Attach additional sheets of paper as necessary).

***We are including the following questions to be able to prepare stipulations and have the meeting be faster and more efficient. Please answer per your business plan; do not plan to negotiate at the meeting.***

1.  I agree to close any doors and windows at 10:00 P.M. every night?
2.  I will not have  DJs,  live music,  promoted events,  any event at which a cover fee is charged,  scheduled performances,  more than \_\_\_\_ DJs/ promoted events per \_\_\_\_,  more than \_\_\_\_ private parties per \_\_\_\_
3.  I will play ambient recorded background music only.
4.  I will not apply for an alteration to the method of operation agreed to by this stipulation without first coming before CB 3.
5.  I will not seek a change in class to a full on-premise liquor license. Or  my business plan is to seek an upgrade at a later date.
6.  I will not participate in pub crawls or have party buses come to my establishment.
7.  I will not have a happy hour. Or  Happy hour will end by \_\_\_\_\_.
8.  I will not have wait lines outside.  There will be a staff person outside to monitor sidewalk crowds and ensure no loitering.
9.  Residents may contact the manager/owner at the following phone number. Any complaints will be addressed immediately and I will revisit the above-stated method of operation if necessary in order to minimize my establishment's impact on my neighbors.

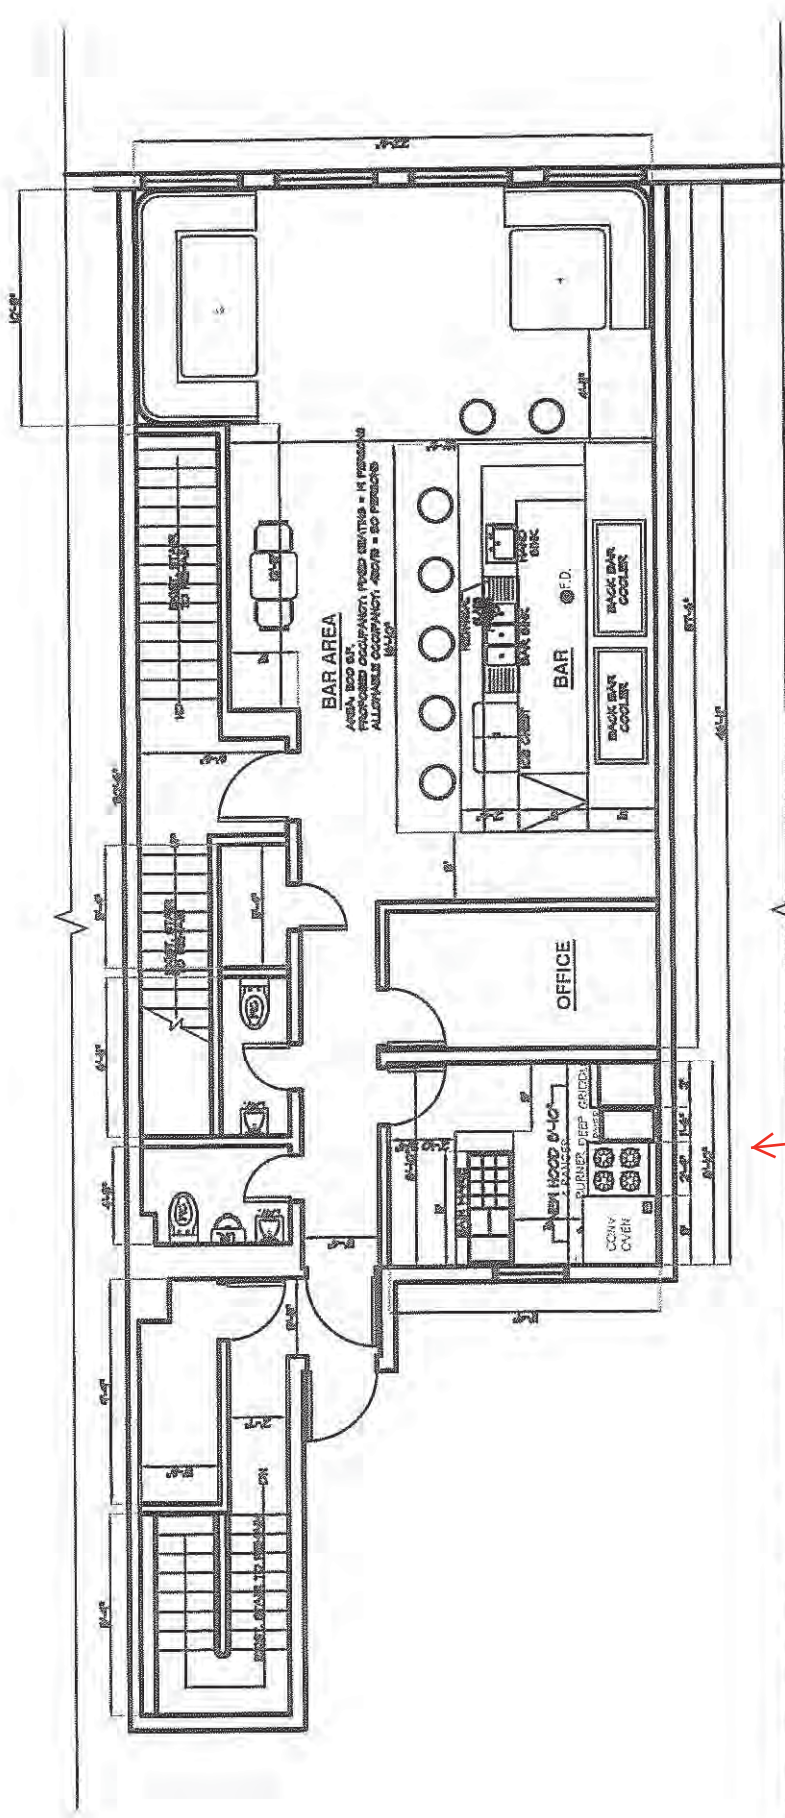

**PROPOSED 2ND FLOOR PLAN**  
SCALE 1/4"=1'-0"

← Kitchen/Food Prep. Area

58 East Broadway, 2<sup>nd</sup> Floor  
NY NY 10002

# Menu

## Appetizers:

Hushpuppies w/ Maple Honey Butter

Add bacon +\$2.00

Winnie's Wings

Fried chicken wings using the original Winnie's recipe

Apple Goat Cheese Salad

Mixed greens with apples, dried cranberries, goat cheese, almonds, & strawberry balsamic vinaigrette

Shrimp and Mango Spring Roll

Served with a sweet & sour sauce

## Entrees:

Braised Beef Short Ribs

Braised short ribs and stewed vegetables served over a garlic rosemary hash brown

Chicken and Waffles

Crispy fried chicken served over a Belgian waffle

Pulled Pork and Cornbread

Barbecue pulled pork with cole slaw & cornbread

Burger

Grilled 8 oz. beef burger served over toasted brioche bun

Salmon Burger


Salmon burger served cole slaw served over a toasted brioche bun

## Dessert:

Waffle Brownie

Apple Pie Wonton

# Winnie's Bar, Inc., 58 E. Bdwy, 2d Fl, NY, NY 10002

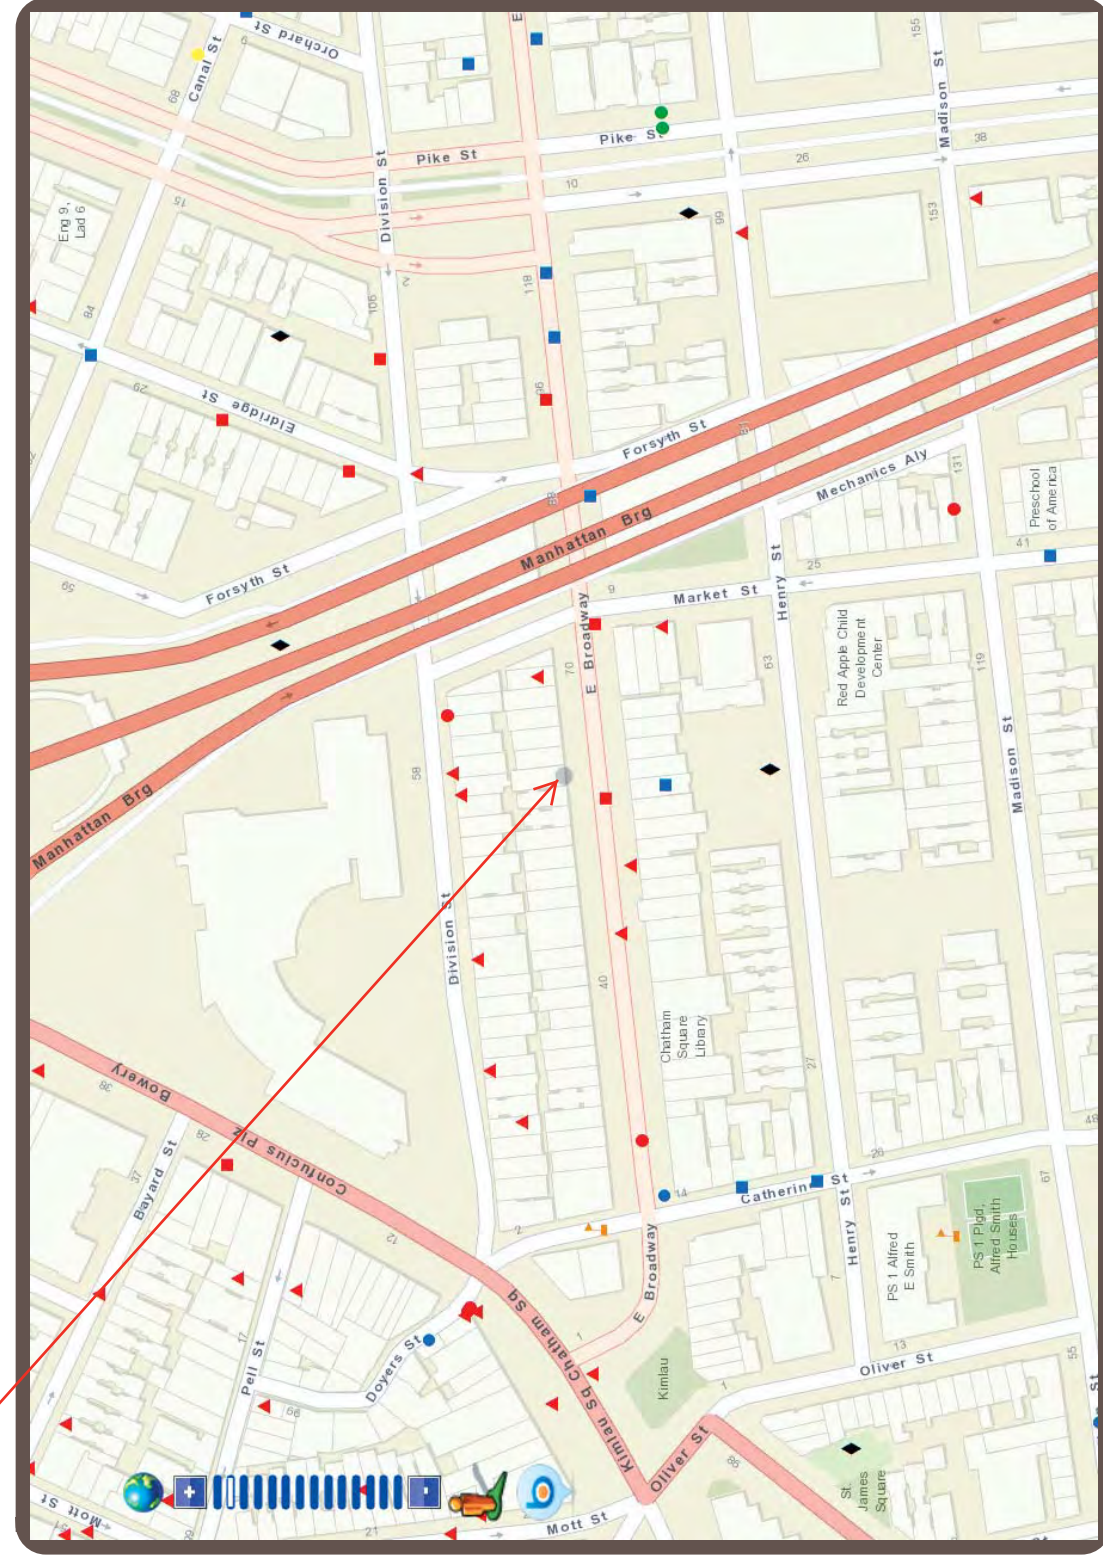

## Legend

LEGEND	
On-Premise Licenses	
On Premises Liquor	●
On Premises Wine and Beer	▲
On Premises Beer	■
Off-Premise Licenses	
Off Premises Liquor	●
Off Premises Wine	▲
Off Premises Beer	■
Wholesale Licenses	●
Pending Licenses	●
All Licenses	●
On Premises Liquor	●
On Premises Wine and Beer	▲
On Premises Beer	■
Off Premises Liquor	●
Off Premises Wine	▲
Off Premises Beer	■
Wholesale	●
Pending	●
Churches	⬛
Schools	⬛
Zones	⬛
Community_Boards	⬛
Police_Precincts	⬛
Counties	⬛

Disclaimer: The NYS Liquor Authority is not responsible for the accuracy of maps or data obtained from third party sources.