


THE DRAWING IS A REPRESENTATION OF THE PROPOSED DESIGN AND SHALL REMAIN THE PROPERTY OF DESIGN AND ARCHITECTS, PLLC. ANY REUSE, REPRODUCTION OR MODIFICATION OF THIS DRAWING WITHOUT THE WRITTEN PERMISSION OF DESIGN AND ARCHITECTS, PLLC, IS STRICTLY PROHIBITED. THE DRAWING SHALL NOT BE USED IN CONNECTION WITH ANY OTHER PROJECT OR FOR ANY OTHER PURPOSE. THE DRAWING IS THE PROPERTY OF DESIGN AND ARCHITECTS, PLLC. ANY REUSE, REPRODUCTION OR MODIFICATION OF THIS DRAWING WITHOUT THE WRITTEN PERMISSION OF DESIGN AND ARCHITECTS, PLLC, IS STRICTLY PROHIBITED.

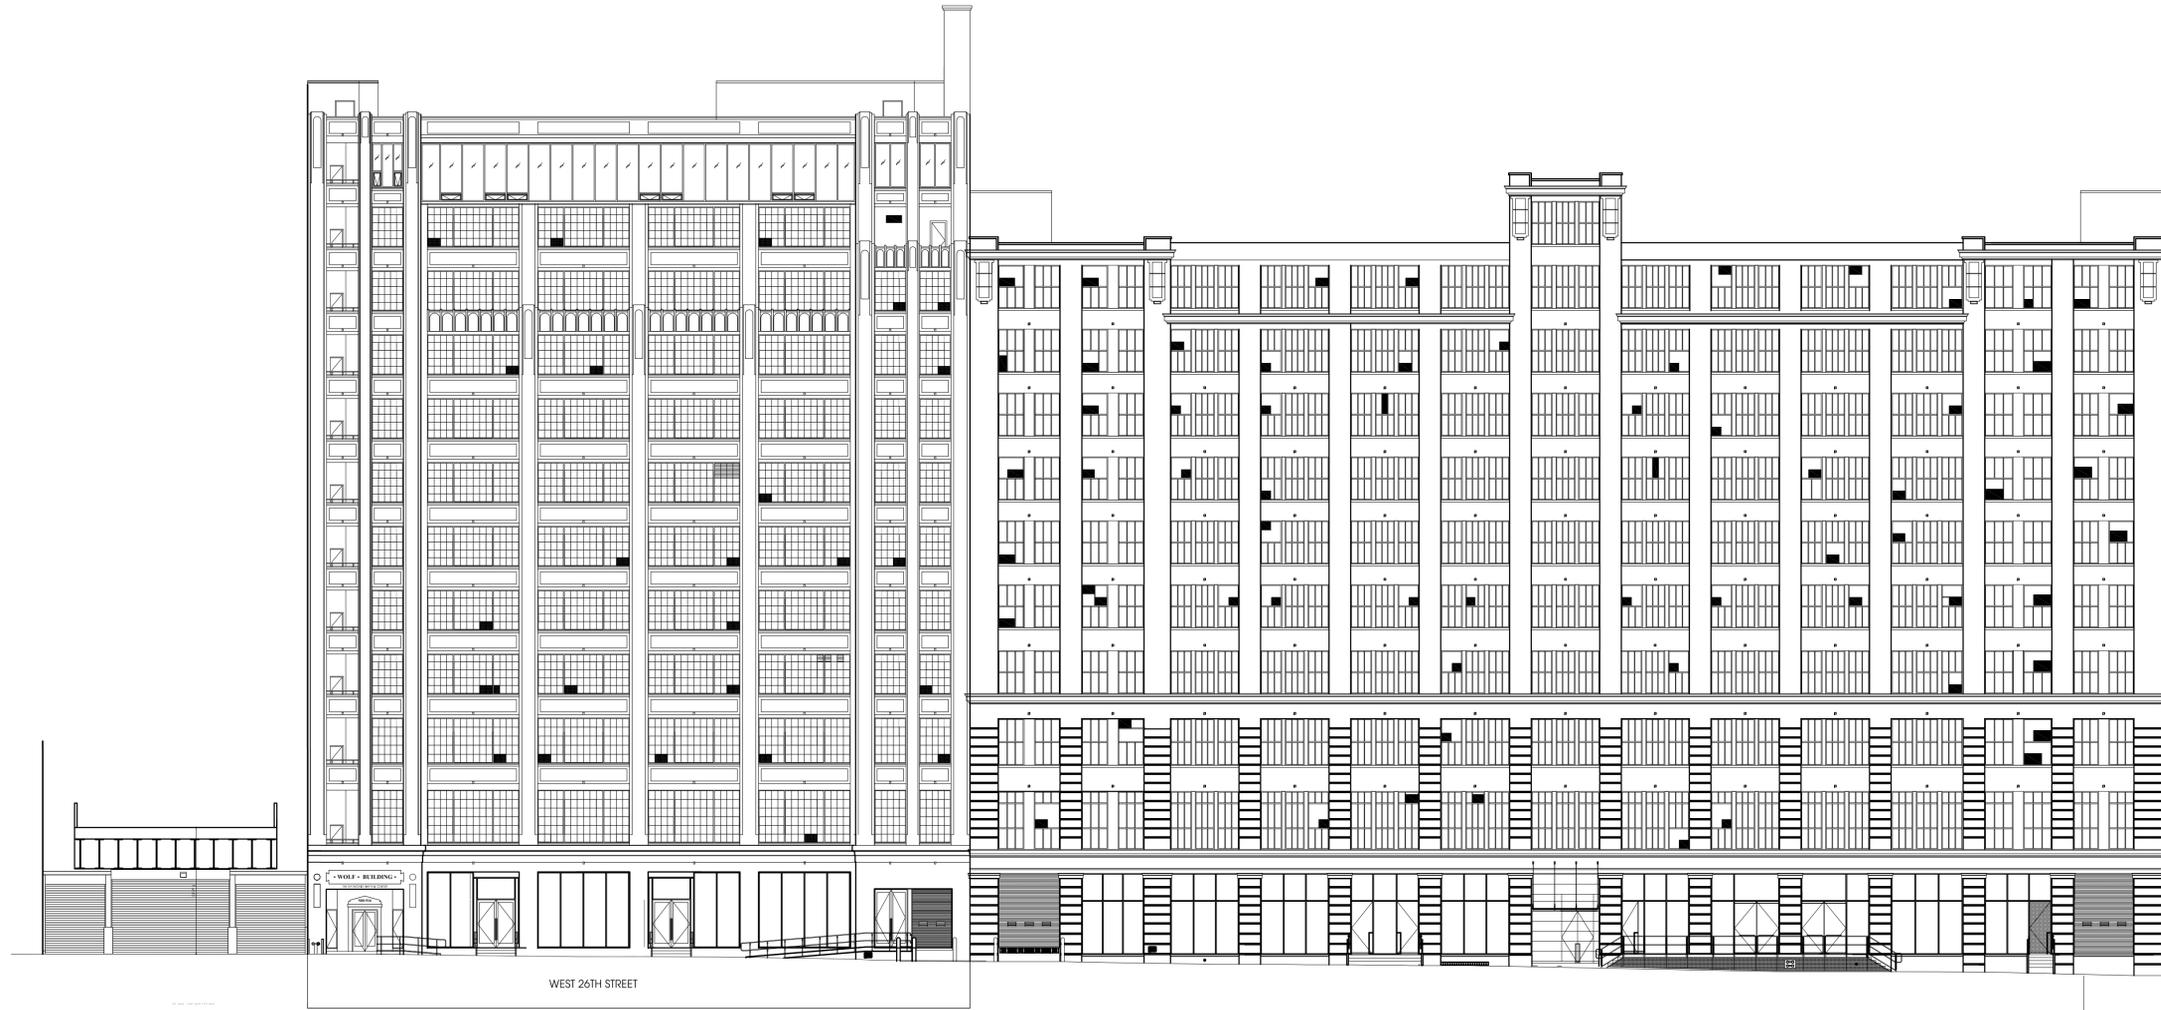

NYC DOB
 APPLICATION NUMBER :

NO. REVISION COMMENT
 ISSUED TO LANDMARKS

DATE:
 05-10-13

CLIENT

WEST CHELSEA BUILDING, LLC
 508 WEST 26TH STREET, 8TH FLOOR
 NEW YORK, NEW YORK 10001
 P: (212) 243-7433
 F: (212) 243-3641

**DESIGN
 AID**
 ARCHITECTS, PLLC
 508 West 26th Street, Suite 5C
 New York, New York 10001
 P: 212.255.5056
 F: 212.255.4931

508 - 534 WEST 26TH STREET
 NEW YORK, NEW YORK

Seal:

Drawing Title:
**PROPOSED EXTERIOR
 ELEVATION**
 File Name: C:\08\13\ELEV_508-534

Drawn By:
 DK, AMH
 Checked By:
 AMH
 Issue Date:
 09/19/13
 Plot Date:
 9/19/2013
 Scale:
 1/16"=1'-0"
 Job:
 08-0020-01
 Sheet:
 19 OF 21

Drawing No.:

A-200.00

09-19-13 ALT
 LANDMARKS
 RE-SUBMISSION
 07-08-13
 LANDMARKS
 RE-SUBMISSION
 05-10-13
 LANDMARKS
 SUBMISSION