

Manhattan Community Board 4

(All Fields Must Be Completed)

Liquor License Stipulations Application

CORPORATION NAME M Club Gyms LLC and The Squeeze Inc as Manager		DOING BUSINESS AS (DBA) Mercedes Club	
STREET ADDRESS 550 West 54th Street		CROSS STREETS 10th and 11th ave	ZIP CODE 10019
OWNER <i>(Attach a list of all the people that will be associated/listed with the license)</i>	NAME: M Club Gym LLC - David Walentas, Jed Walentas and Amish Patel The Squeeze Inc - Karlin Brooks	ATTORNEY/ REPRESENTATIVE	NAME: John Theodorellis, Of Counsel Law Offices of Arnold N. Kriss
	PHONE: 718-222-2500		PHONE: 212-577-2000
	EMAIL:		EMAIL: dfndr88@aol.com
MANAGER	NAME: Tonya Jacobs	LANDLORD	NAME: MH RENTAL LLC - David Walentas, Jed Walentas and Amish Patel
	PHONE: 212-265-1111		PHONE: 718-222-2500
	EMAIL: Tonya@themercedesclub.com		EMAIL:
APPLICATION TYPE (Check One)			
<input checked="" type="checkbox"/> New	Has applicant owned or managed a similar business?	<input type="checkbox"/> YES	<input type="checkbox"/> NO (Jed Walentas)
	What is/was the name and address of establishment?	80 Wythe LLC - trade name Wythe Hotel and Reynard 89 Wythe Ave Brooklyn NY	
	What were the dates applicant was involved with this former premise?	Owner since May 2012	
<input type="checkbox"/> Transfer	What is the prior license # and expiration date?		
	Is applicant making any alterations or operational changes?	<input type="checkbox"/> YES	<input type="checkbox"/> NO
	If alterations or operational changes are being made, please describe/list all changes.		
<input type="checkbox"/> Alteration	What is the current license # and expiration date?		
	Please list/describe the nature of all the changes and attach the plans:		
METHOD OF OPERATION			
TYPE OF ALCOHOL	<input type="checkbox"/> Liquor/Wine/Beer <input type="checkbox"/> Beer <input checked="" type="checkbox"/> Wine & Beer		
ESTABLISHMENT TYPE	<input type="checkbox"/> Restaurant <input type="checkbox"/> Cabaret <input type="checkbox"/> Night Club <input type="checkbox"/> Hotel <input type="checkbox"/> Bar/Tavern <input type="checkbox"/> Catering Establishment Gym/recreation center - cafe <input type="checkbox"/> Adult Entertainment <input type="checkbox"/> Wine Bar <input type="checkbox"/> Dance Club <input type="checkbox"/> Sports Bar <input type="checkbox"/> Club (Fraternal Organization - Members Only)		
Has applicant/owner filed with the SLA? If yes, when? If no, when do you plan to file?	<input type="checkbox"/> YES	<input type="checkbox"/> NO	October 15, 2015
Is the 500 Foot Rule applicable? If yes, please attach a diagram of the On-Premise liquor license establishments within a 500 ft. radius of your establishment and the Public Interest Statement.	<input type="checkbox"/> YES	<input type="checkbox"/> NO	No
Is the 200 Foot Rule applicable? If yes, please attach a diagram of the schools and houses of worship that trigger the rule.	<input type="checkbox"/> YES	<input type="checkbox"/> NO	No
Has applicant/owner(s) read MCB4 Policy Regarding Concentration and Location of Alcoholic-Serving Establishments?	<input type="checkbox"/> YES	<input type="checkbox"/> NO	Yes

OPERATIONAL DETAILS (*Closing time will be when establishment is vacated of all patrons)									
HOURS* (Indoor Only)		MONDAY	TUESDAY	WEDNESDAY	THURSDAY	FRIDAY	SATURDAY	SUNDAY	
	Cafe hours Operation	7:30am -10:30pm	7:30am -10:30pm	7:30am -10:30pm	7:30am -10:30pm	7:30am -9:30pm	8:00am - 8:00pm	8:00am - 8:00pm	
	Beer/Wine Bar Service	5:00pm-9:30pm	5:00pm-9:30pm	5:00pm-9:30pm	5:00pm-9:30pm	5:00pm-9:00pm	3:30pm-7:30pm	3:30pm-7:30pm	
	Kitchen	n/a							
Music background	7:30am-10:30pm	7:30am-10:30pm	7:30am-10:30pm	7:30am-10:30pm	7:30am -9:30pm	8:00am - 8:00pm	8:00am -8:00pm		
If you plan to have music, what type(s)? (Circle all that apply)			BACKGROUND	LIVE MUSIC	DJ	JUKE BOX	KARAOKE		
OCCUPANCY									
	Capacity (Certificate of Occupancy)	Maximum # of Persons You Anticipate Occupying Premises (Including Employees)	Number of Tables	Number of Seats	Number of Service Only Bars	Number of Stand-Up Bars	Number of Seats at Stand-Up Bar		
INSIDE	600 - (total gym) 110 lounge area	300 - total gym	9	24	0	1	8		
OUTSIDE (Other than sidewalk café)	n/a								
SIDEWALK CAFÉ	n/a								
How many floors are there? What is the capacity for each floor?					cafe is open and operating on 4th floor for the gym/club				
How frequently will the owner(s) be at the establishment?					Constant Manager on Premises at all times				
Will you be applying or intending to apply for a cabaret license with DCA? If yes, will there be dancing?					YES	NO	no		
Will applicant have bottle or table service for beverage alcohol?					YES	NO	no		
Will you be hosting private; promotional or corporate events?					YES	NO	yes		
Will outside promoters be used on a regular basis? If yes please describe.					YES	NO	no		
Will you have a security plan? If, yes please attach.					YES	NO	n/a		
Will security plan be implemented?					YES	NO	n/a		
Will State certified security personnel be used?					YES	NO	n/a		
Will New York Nightlife Association and NYPD Best Practices be followed?					YES	NO	n/a		
Will applicant be using delivery bicycles? If yes, how many?					YES	NO	no		
Will delivery bicycles be clearly marked with the name of the restaurant and will staff wear attire clearly noting name as described by NYC Law?					YES	NO	n/a		
Where will delivery bicycles be stored during the day when not in use?					n/a				

LOCATION & ZONING			
Is this a Special District? If yes, is it Clinton, West Chelsea or Hudson Yards?	YES	NO	no
Does the building have a Certificate of Occupancy ("C of O") or a letter of no objection?	YES	NO	yes
Is a Public Assembly permit required?	YES	NO	no
Are your plans filed with DOB?	YES	NO	n/a

Community Notification/Relations			
NOTIFICATION: List all block associations; tenant associations, co-op boards or condo boards of residential buildings; and community groups that applicant has notified regarding its application. For each please list both the organization and individual you contacted	# 1	Community Board 4 - Nelly Gonzalez - 7-20-15 By mail	
	# 2	300 W 55th Street Block Association: Paul Loeb at ploeb315@aol.com	
	# 3	West 55th Street Block Association: Christine Gorman at west55ba@gmail.com	
	# 4	50/51 Street Block Association: Steve Belida at hk5051@gmail.com	
	# 5		
Please provide dates when applicant met with the groups listed above.		CB4 7-20-15 by mail, 3 Block associations by e-mail 8 -21-15	
Who was your contact person at each group you met with?		Nelly Gonzalez, Paul Loeb, Christine Gorman, Steve Belida	
When did applicant post the notice that was provided?		August 21, 2015	
Where did applicant post the notice that was provided?		front of building and gym entrance	
Will applicant provide owner cell phone number to neighbors and respond to complaints that arise? Please provide number in space provided.		YES	NO
		Manager on duty - Club Number 212-265-1111	
Will applicant inform the Community Board office of its job openings and/or provide a hyperlink to applicants jobs webpage?		YES	NO
		n/a	

BUILDING DESIGN			
State the name and type of business previously located in the space.			
Has a liquor-licensed establishment previously occupied this space at any time? If yes, please provide the name of the business.	YES	NO	no
Do you plan any changes to the existing façade? If yes, please describe.	YES	NO	no
Will applicant have a vestibule within the establishment?	YES	NO	building has a vestibule
Will applicant use a storm enclosure?	YES	NO	n/a
Will applicant not place any items or obstructions on the sidewalk, for example, sandwich boards, sidewalk signs, freestanding menus and plants, as per the law?	YES	NO	yes
Will applicant comply with the NYC noise code?	YES	NO	yes
Will the establishment have any of the following: (circle all that apply)	FRENCH DOORS		GARAGE DOORS
			WINDOWS THAT CAN BE OPENED
Will applicant close all windows, French doors, garage doors when any music or amplified sound (including televisions) is played inside the establishment?	YES	NO	yes
Will applicant close all windows, French doors, garage doors by 11 PM Friday and Saturday and 10 PM on all other days even if no music or amplified sound is played inside the establishment?	YES	NO	yes
Has applicant obtained an acoustical report from a certified sound engineer to assess potential noise disturbance to the neighboring residents and buildings?	YES	NO	n/a - gym is open and operating 3 years
Will applicant follow the recommendations of a certified sound engineer to mitigate potential noise disturbance to the neighboring residents and buildings, including placing speakers on the floor of the establishment?	YES	NO	n/a
Will the kitchen exhaust system extend to the roof?	YES	NO	n/a
Will the establishment have an illuminated sign?	YES	NO	yes - existing
Will the establishment have a canopy extending over the sidewalk?	YES	NO	no
Where will the air conditioner be located? What type is it?	n/a - existing 3 years		
When was the air conditioner installed?	n/a existing gym 3 years		

OUTDOOR ITEMS - OTHER THEN SIDEWALK CAFE		NOT APPLICABLE - INSIDE ONLY
Has the applicant/owner(s) read MCB 4 Rear Yard Rooftop Policy?	YES	NO
Will applicant use any outdoor spaces: rooftop, rear yard, patio, porch, balcony, pavilion, tents, deck or gazebo? If yes, which one(s)?	YES	NO
Are the floorplans for the outdoor space(s) included?	YES	NO
Will applicant close and vacate the outdoor space(s) by 11PM on Friday & Saturday and 10 PM on all other days?	YES	NO
Will the service and consumption of alcohol in any outdoor space only be via seated food service?	YES	NO
Will applicant not allow standing space for patrons to drink or smoke in any outdoor space(s)?	YES	NO
Will there be no amplified music, as per the law?	YES	NO
If amplified sound is played inside the establishment, will windows and doors be closed?	YES	NO
Will applicant agree to post signs outside asking customers to respect the neighbors'?	YES	NO
Will applicant agree to train staff to encourage a peaceful environment?	YES	NO
Will applicant provide effective sound control (landscaping enclosure, soundproofing tenants apartments)	YES	NO
Will there be a lighting plan that allows safe usage of the outdoor space without disrupting neighbors?	YES	NO

OUTDOOR ITEMS – SIDEWALK CAFÉ		NOT APPLICABLE - NO SIDEWALK CAFE	
Has the applicant/owner(s) read MCB4 Sidewalk Café Policy?	YES	NO	
Will applicant be applying for a sidewalk café now or in the future?	YES	NO	
Is applicant in this application seeking to include a sidewalk café in its liquor license?	YES	NO	
If yes, has applicant submitted an application and plans to NYC Dept. of Consumer Affairs? Please attach application and plans.	YES	NO	
Will applicant close and vacate the sidewalk café by 11 PM on Friday & Saturday and 10 PM on all other days?	YES	NO	
Will applicant be serving alcohol in the sidewalk café? If so, will you have waiter service?	YES	NO	
Will the café have a 3 ft. wide serving aisle running the entire length of the sidewalk cafe?	YES	NO	
Will applicant mark the perimeter of the café on the sidewalk?	YES	NO	
Will the service and consumption of alcohol in the sidewalk café only be via seated food service?	YES	NO	
Will the sidewalk café not provide standing space for drinking or smoking?	YES	NO	
Will applicant use any portable natural gas heaters? If so, do you have the requisite approvals from DOB & the Fire Department?	YES	NO	
Will applicant have a lighting plan that will allow safe usage of the outdoor space without disrupting neighbors?	YES	NO	
Will all furniture, plants and barricades be stored inside between the evening closing hours and the morning opening hours?	YES	NO	
Will all furniture be stored inside between December 21 st and March 21 st , and any other day when it rains or snows?	YES	NO	
Will applicant use umbrellas?	YES	NO	
If construction or construction protection has reduced the sidewalk width, will applicant always maintain an 8 foot clear path of sidewalk between the perimeter of the café and the closes obstruction including construction barricades?	YES	NO	

ADDITIONAL STIPULATIONS: (Office Use Only)

- THERE WILL BE NO ALCOHOL PERMITTED IN ANY OUTDOOR SPACE.
- ALL ALCOHOL SERVICE WILL BE LIMITED TO THE CAFE/LOUNGE AREA OF 4 TABLES/24 SEATS AND 1 bar ~~with~~ with 8 SEATS.

To the extent any additional stipulation on pages 7 and 8 of this application conflicts with any response on pages 1 - 6 of this application, the stipulations on pages 7 and 8 control.


Manhattan Community Board 4 (MCB4) recommends:

Denial unless all agreed to by applicant is part of the method of operation

Denial Approval

CB4 REPRESENTATIVES

Nelly Gonzalez
CB4 Assistant District Manager

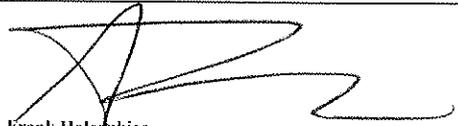
Frank Holozubiec
CB4 BLP Committee Co-Chair


Burt Lazarin
CB4 BLP Committee Co-Chair

APPLICANT AGREEMENT WITH THE COMMUNITY

Pursuant to these stipulations, this applicant agrees to have these provisions incorporated in the method of operation of their liquor license. Additionally, the applicant agrees to the community agreements as the basis for the community supporting this application.

SIGN HERE

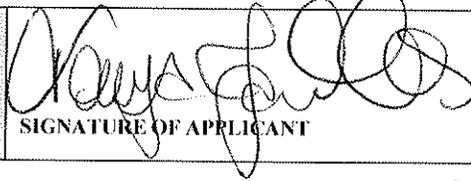



SIGNATURE OF APPLICANT


DATE

10/13/15


TANYA JACOBS

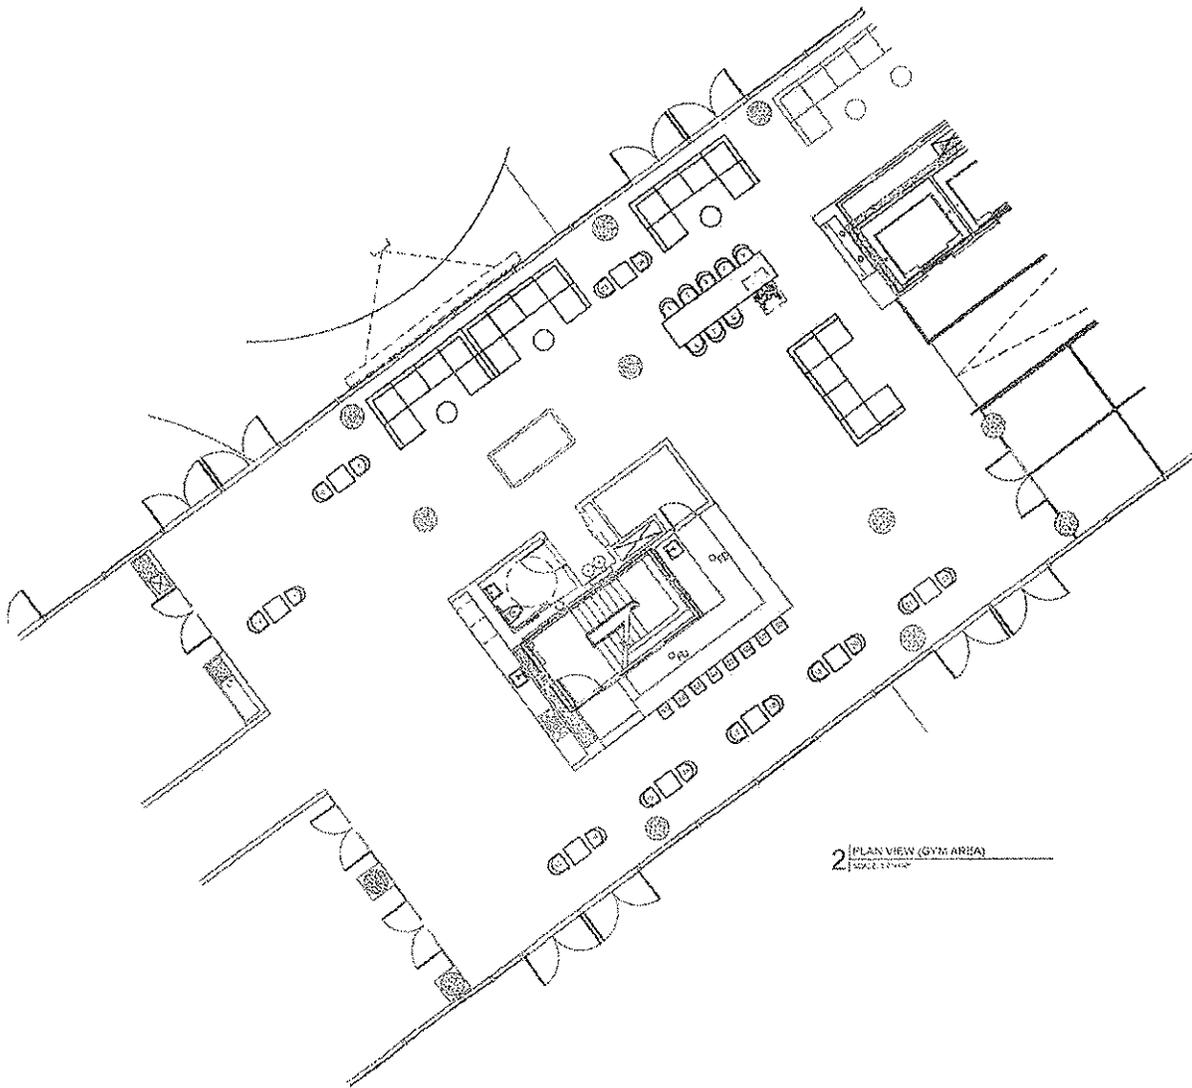

2 | PLAN VIEW (GYM AREA)
SCALE: 1/8" = 1'-0"

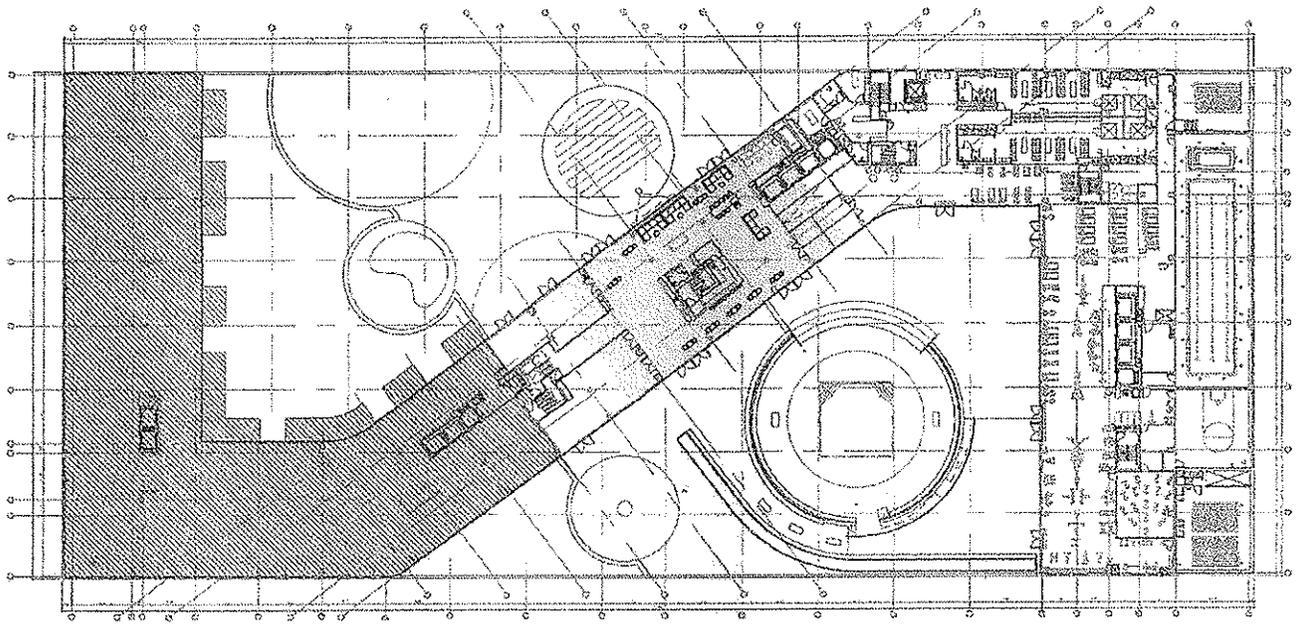

1 KEY PLAN OF 4TH FLOOR (GYM AREA)
 PROJECT NO. 100

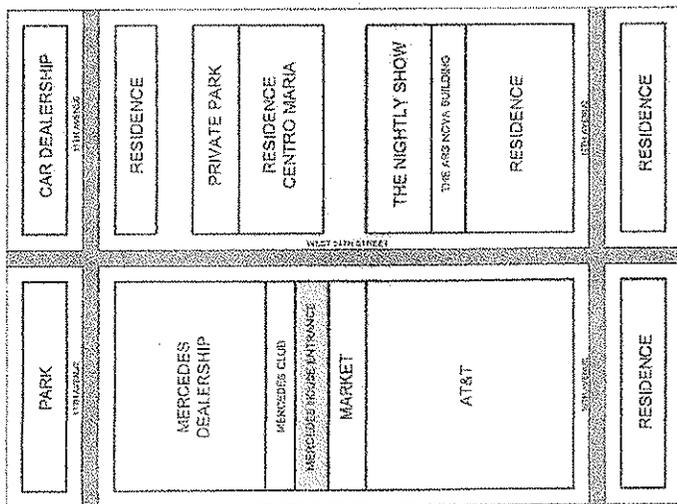

3 BLOCK PLOT DIAGRAM

MERCEDES CLUB

WINE BAR MENU

ASSORTED TAPAS

\$6.00

ROASTED CHICK PEAS

\$4.50

INFUSED STUFFED OLIVES

\$4.00

HERB WHITE BEAN BRUSCHETTA

\$5.00

HEIRLOOM TOMATO BASIL BRUSCHETTA

\$6.00




facebook.com/thesquasheerie



twitter.com/thesquaszerz



instagram.com/thesquaszerz

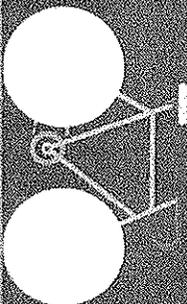

THE SQUASHERZ

BRANDY WINE CO.

Cold Pressed Elixirs | Raw Vegan Comfort Food | 100% Non-GMO | Made locally with love

COLD PRESSED JUICES

\$9.50

BOOSTERS

\$4.50

TWO HEARTS BEET AS ONE

apple, cucumber, beet, carrot, ginger, lemon, cayenne

STAND AND DELIVER

Swiss chard, kale, dandelion, celery, cucumber, parsley, lemon, ginger

I HAVE A HEART ON

pineapple, swiss chard, kale, dandelion, celery, apple, mint

THE JEANS I WORE IN HIGH SCHOOL

orange, grapefruit, lemongrass

GET YOUR JUICES FLOWING

apple, ginger, cinnamon, turmeric

LOOKING GOOD IS THE SWEETEST REVENGE

fennel, dandelion, carrot, orange, lemon

MY PLASTIC SURGEON GOT LAID OFF...BY ME

cucumber, aloe vera, aloe

ARE YOU KIDNEY ME? (SEASONAL)

watermelon juice

HEAD OVER HEAL ME (SEASONAL)

horseradish, cucumber, aloe vera, spirulina

ELIXIRS

ALOE WATER

alkalized water with organic aloe vera 3.99

SQUEEZE MY PINK LEMONADE

alkaline water, lemon, coconut nectar, a hint of strawberry 4.99

RAW GINGER AID

alkaline water, ginger, lemon agave, aloe vera 6.50

LIVING LATES

organic fair-trade cold brew coffee reduces acidity by 70% and gives you a taste smoother than traditional heat brew coffee \$7.00

CHAI SQUEEZUCCINO

housemade nut milk with alkalized water, cashew, hemp seeds, dates, Irish moss, vanilla, cardamom

COLD BREW SQUEEZUCCINO

organic fair-trade coffee brewed in alkalized water, activated almonds, cashews, dates, vanilla bean, Himalayan pink salt

RAW MILKS + SHAKES

\$9.00

DON'T CRY OVER SPICED MILK

housemade nut milk with alkalized water, cashew, hemp seeds, dates, Irish moss, vanilla, cardamom

WHAT MAKES A COCONUT SHAKE?

strawberry coconut smoothie with raw coconut meat with unpasteurized water, strawberry, Irish moss, maca, vanilla bean, cashew, dates

BLUEBERRY PROTEIN

blueberry, cashew, vanilla bean, raw coconut meat, tocofenols, hemp protein, dates

PS + J

alkalized water, organic raspberries, organic strawberries, organic peanut butter, organic dates, organic maca, hemp protein, Himalayan sea salt

BOOSTERS

\$4.50

PRESSED GINGER

great for digestion and circulation

ACAI

energy surge, rich in antioxidants and omegas 3-4-6

RAW ALOE

very alkalizing, natural remedy for diabetes, skin problems, constipation, soothes stomach

SPIRULINA

instant energy, highest source of concentrated protein of any known food, and balances the mind

CHLOROPHYLL

regenerates and cleanses, fights infection, increases the number of red blood cells and oxygen in your body

MASTER TONIC

an alkalizing detoxifier, natural remedy for diabetes, skin problems, constipation, soothes stomach

ANTIAGING

a super anti-aging tonic that promotes cardio-vascular health and neutralizes free radicals

HOT SPOT

pain reducer, sinus reliever, metabolic energy, lift, cayenne, olive leaf extract, date paste

LIVE FOODS

RISE + SHINE

FRESH STRAWBERRY CHIA SEED TAPROCA

topped with coconut granola 7.99

BUBBY'S EVERYTHING SPROUTED BAGEL

5 seed and grain sprouted bagel with cashew cream cheese 6.99

CREAMY CINNAMON OATMEAL

and caramelized onion 6.99

SQUEZZOLA GRANOLA

chocolate or coconut 3.99

breakfast portion with milk

7.00

SOUPS

\$5.00

fresh seasonal soups available daily (check our website)

SALAD + SAVORIES

KALE QUINOA SALAD with hazelnut, parley pesto and dried cranberry 6.99

MY BIG FAT ASS GREEK SALAD romaine and massaged kale with greek olives, almond feta, raw croutons, in a greek vinaigrette 9.99

slice of living bread 2.00

TOSS MY SALAD W/ LIVING RED PEPPER HUMMUS 9.99

meatless greens with microgreens, spiced pecans, caramelized onions, cherry tomatoes in a creamy lemon dip

slice of living bread 2.00

MDC N CHEESE

gluten free pasta with raw cashew cheddar 6.99

CASHEW CREAM CHEESE BRUSCHETTA 9.00

with caramelized onion + red pepper

ITALIAN MARKET VEGETABLE WHOLE WHEAT PASTA SALAD 6.99

with basil hazelnut pesto

SWEET POTATO WHITE BEAN PROTEIN BURGER 2.99

with herb lentils and chipotle mayo

PORKOBELLO, CRIMINI, PORCINI MUSHROOM BURGER 2.99

with black bean corn salad and mustard seed aioli

BATAVULLE SUMMER ROLL 8.99

with a toasted sesame cabbage slaw and tomato pumpkin seed coulis

QUINOA PRIMAVERA 7.99

with herb lentils and mango "mayo"

KALE ARTICHOKE WALNUT SUMMER ROLL 5.50

with an herbed vinaigrette

BLACK BEAN COCONUT BACON BURGER 7.99

with truffle "mayo"

8.99

SHACKS + SIDES + A LA CARTE

ARTICHOKE WALNUT PATE 4.00

AGED CASHEW CHEESE 4.00

HICKORY COCONUT BACON 5.40

ALIVE HUMMUS 4.00

FUNCTIONS 10.00

CRISPY MUSHROOM MEATLOAF 4.00

crisp onion rings 9.99

SQUEZZOLA GRANOLA 3.99

handmade with microgreen rich kale chocolate or coconut

LIVING ONION BREAD 2.00 A PIECE 6.00

SPICED PECANS 6.00

better than dotos (for your bod and taste buds)

MACHO KALE ALMONDS 7.99

activated almonds seasoned with a creamy kale coating

TRAWPICAL 7.99

mango, pineapple, papaya, goji berry, coconut chips, pumpkin seeds, sunflower seeds

CASHEW ALMOND BRITTLE 5.75

activated cashew and almond bark

LIVE MY KITS? 7.99

MAPLE ALMONDS 5.75

activated dehydrated maple coated almonds

made almonds, spiced pecans, pistachios, jumbo cashews, nutberries, Himalayan raisins, goji berries

DESSERT

BOX OF COCONUT TRUFFLES 3.50

STRAWBERRY CHEESECAKE 6.99

FRESH STRAWBERRY CHIA SEED TAPROCA

topped with coconut granola 7.99

MY BIG FAT ASS GREEK SALAD romaine and massaged kale with greek olives, almond feta, raw croutons, in a greek vinaigrette 9.99



TOSS MY SALAD W/ LIVING RED PEPPER HUMMUS 9.99


meatless greens with microgreens, spiced pecans, caramelized onions, cherry tomatoes in a creamy lemon dip


slice of living bread 2.00


ALMOND BUTTERSCOTCH 3.99


GLASS OF LIVE CHIA MOUSSE 6.99

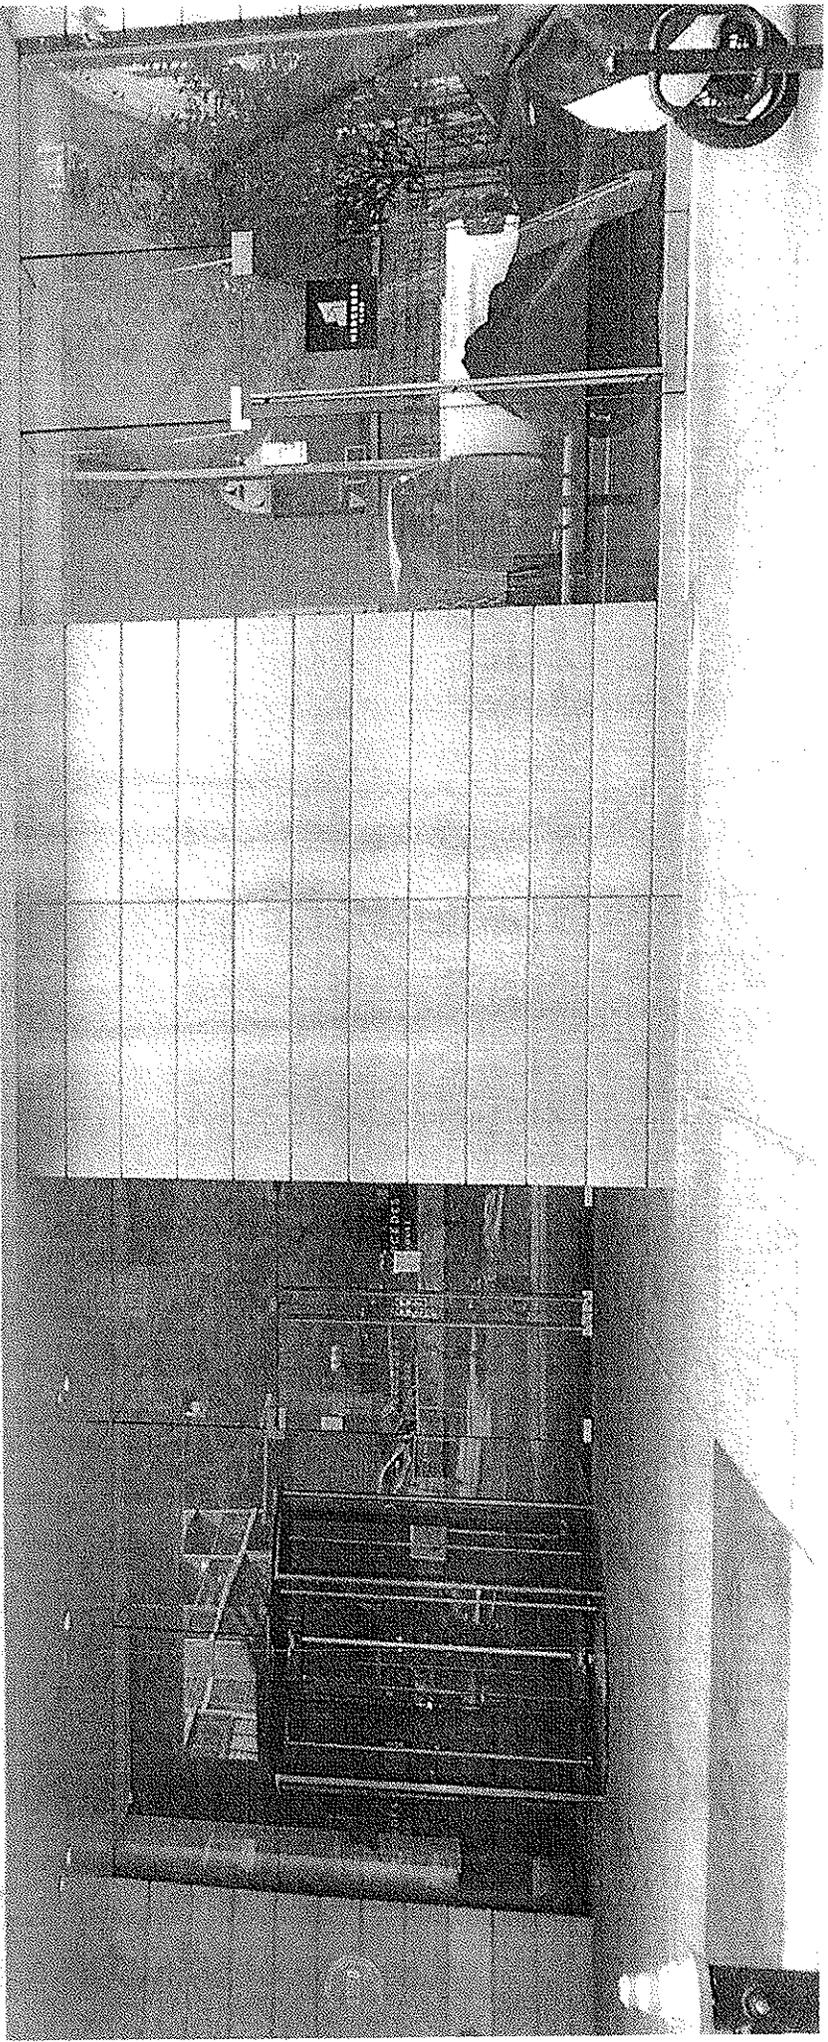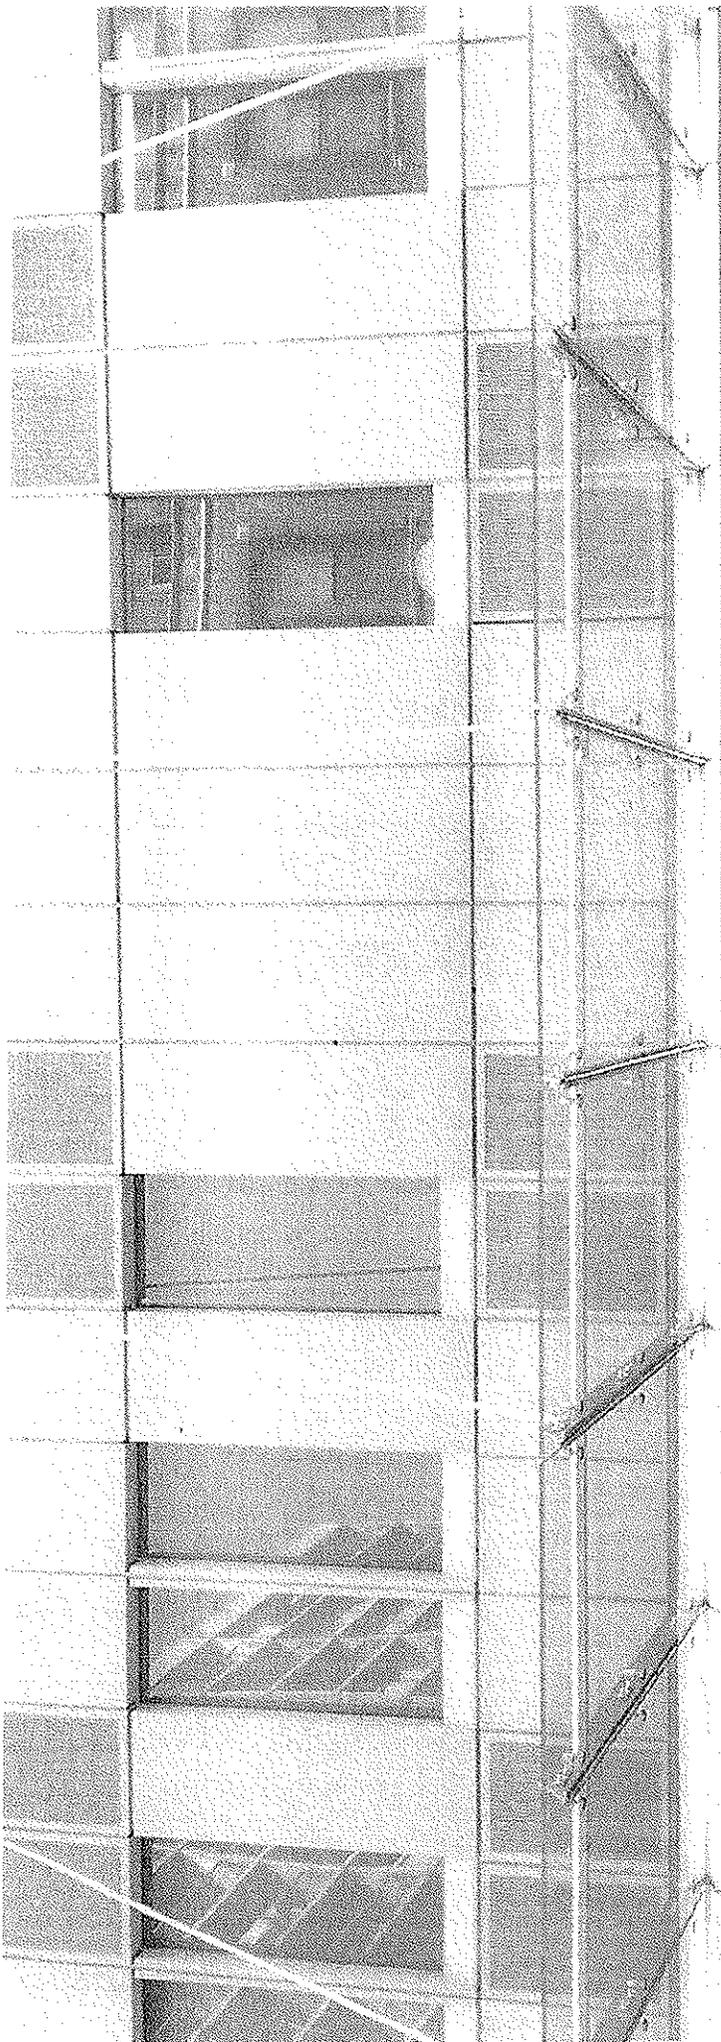

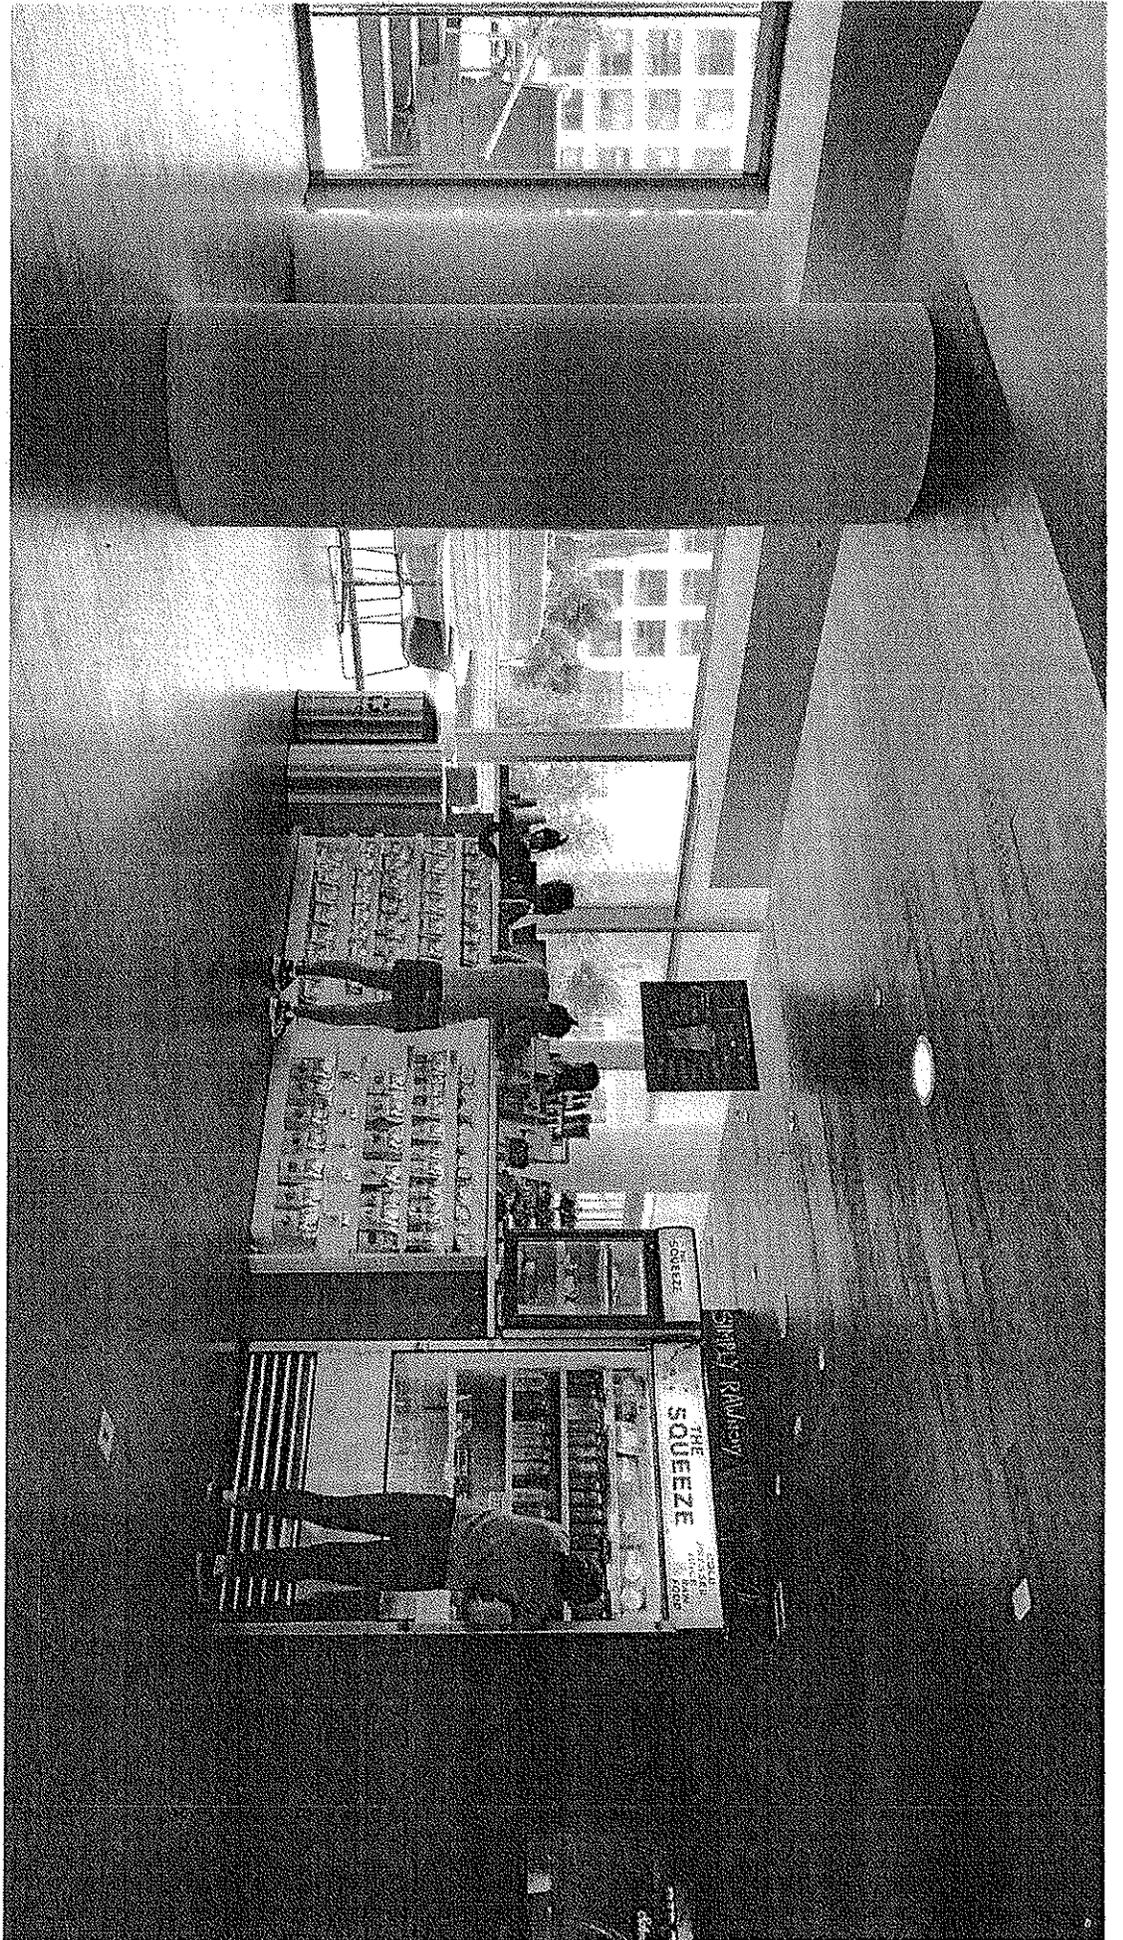

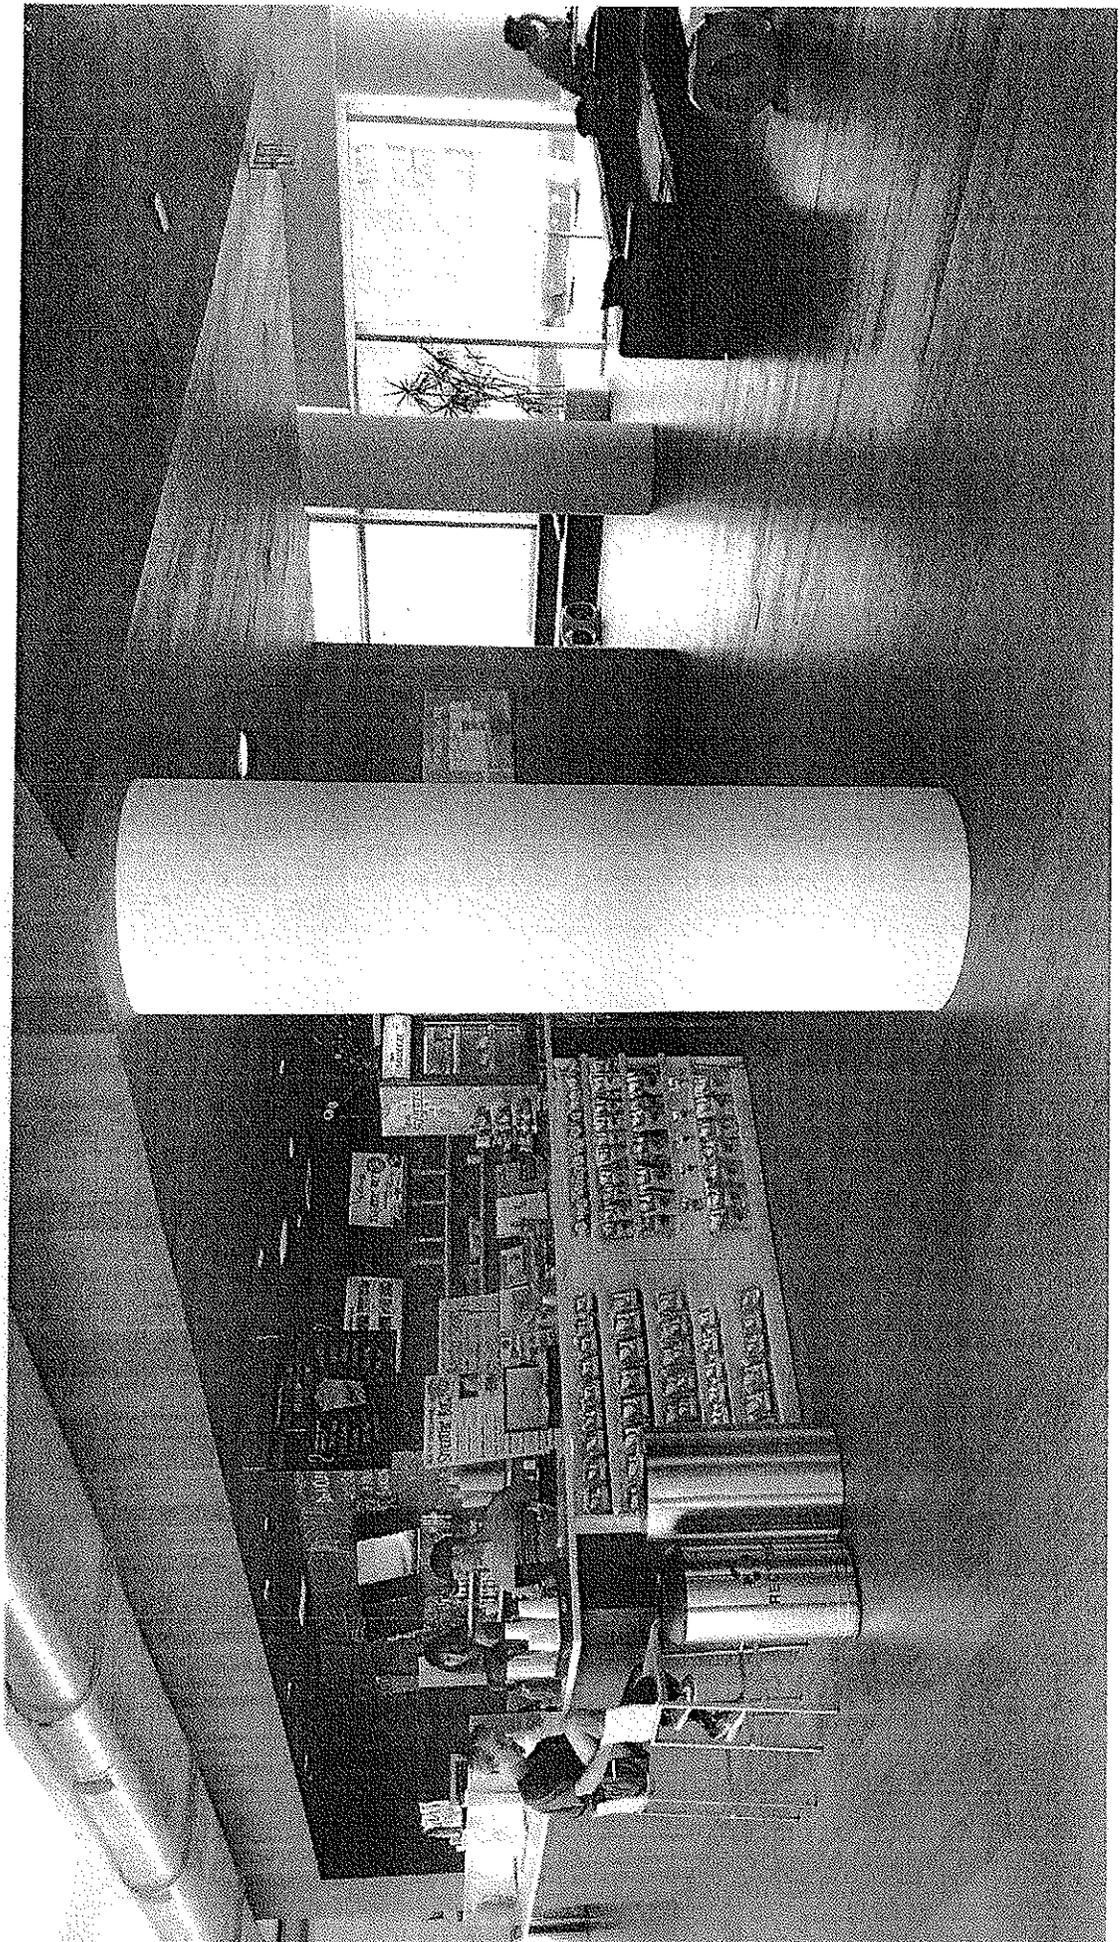

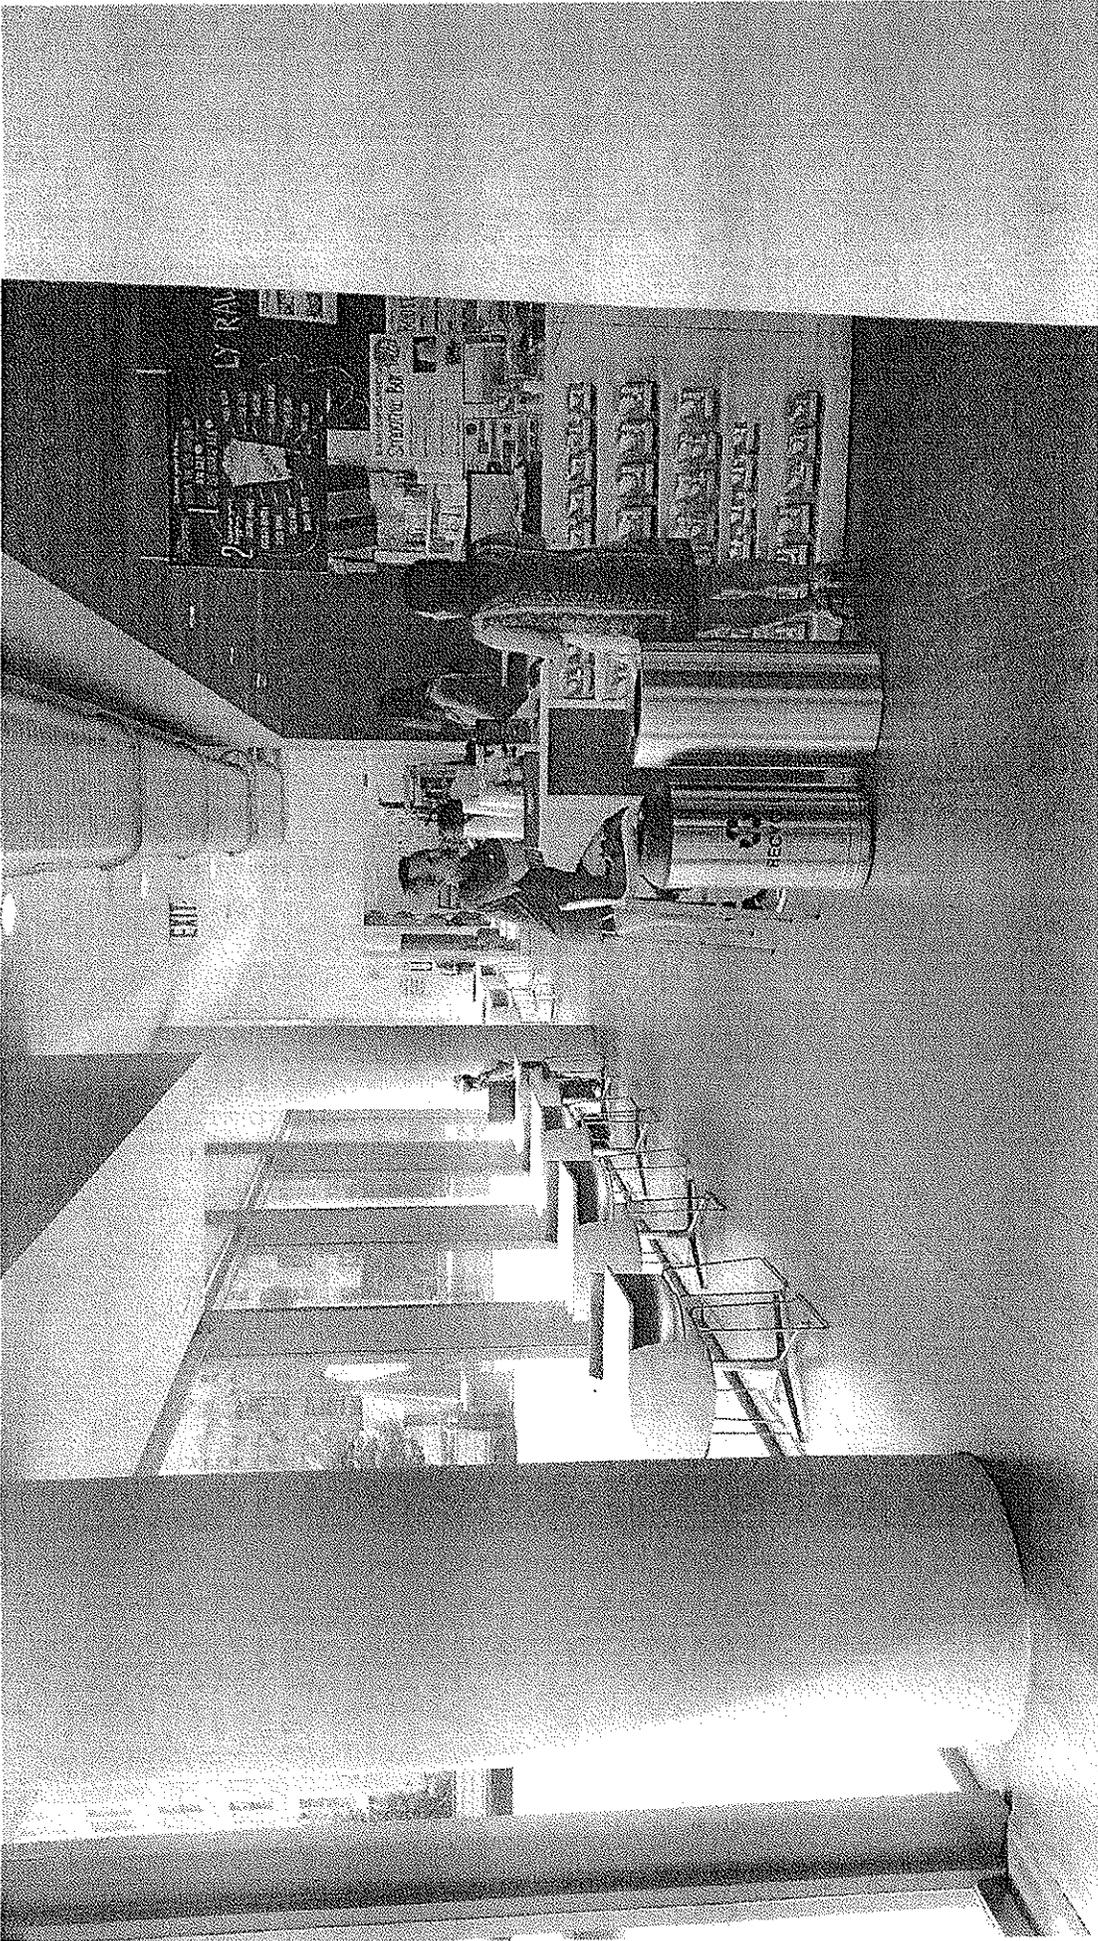

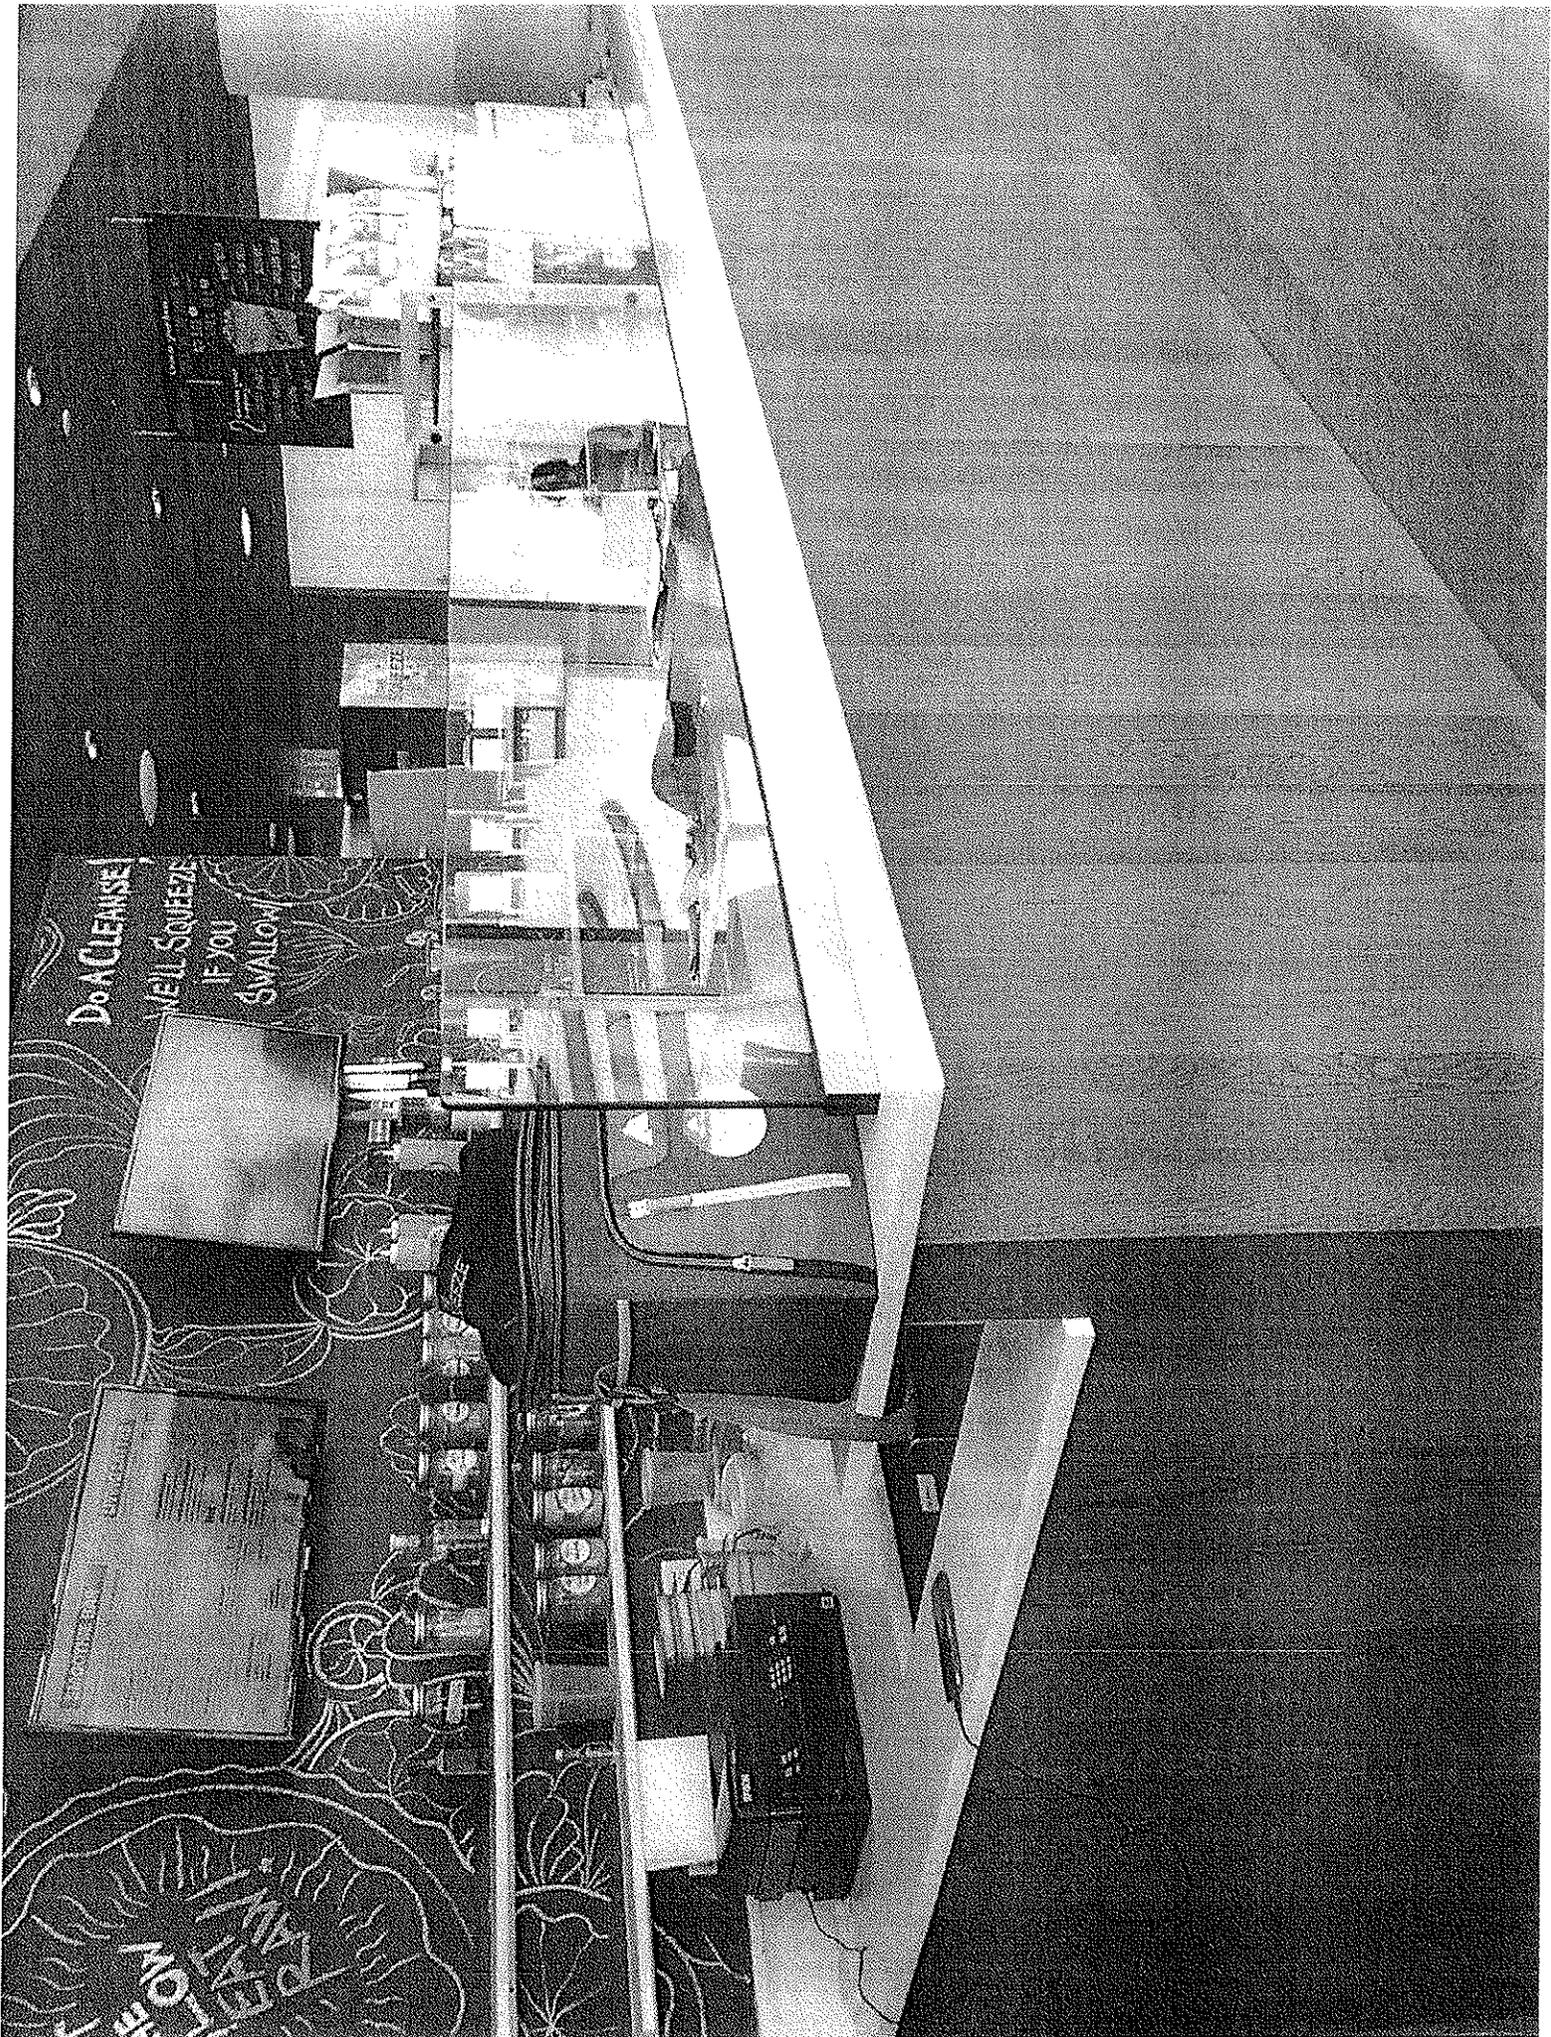

Do A CLEANSER!
WE'LL SQUEEZE
IF YOU
SWALLOW!

STATIONERY
SERVICES

STATIONERY
SERVICES

GET REFRESHED 9.99*
Our liquid thin mint refresher
raw coconut meat, coconut water, cacao, mint, maca, dates

GET IMMUNE 11.99*
A pina colada the way nature intended
pineapple, hoise made nut milk, pulverized ginger, agave nectar, coconut meat

GET MINERALIZED 12.99*
Otherwise known as the blue smurf
blueberry, kale, blue green algae, bananas, dates, aloe, a touch of himalayan sea salt

GET ELECTRIFIED 7.99*
Our very own raw frappuccino
organic fair trade cold brew coffee, creamy nut milk, dates, vanilla bean, crushed ice


GET BLISSED 8.99*
A frozen hot chocolate elixir
raw cacao, hoise made nut milk, banana, dates, cinnamon, nutmeg, vanilla bean, hemp protein

GET ALKALINE 9.99*
There is only one disease, according to Dr Young,
and that is blood acidity
get alkaline with strawberry, blueberry, watermelon, acai, agave, lime, pulverized ginger, a touch of himalayan sea salt

GET PUMPED 13.99*
A hearty protein-rich smoothie
whole blended apple, banana, blueberry, flax oil, hemp protein powder, almond butter, raw spiced nut milk, spirulina

GET GORGEOUS 9.99*
Get the glow
whole blended apple, watermelon, banana, raw kale, pulverized ginger, aloe, lime, acai, agave

* prices are subject to state tax

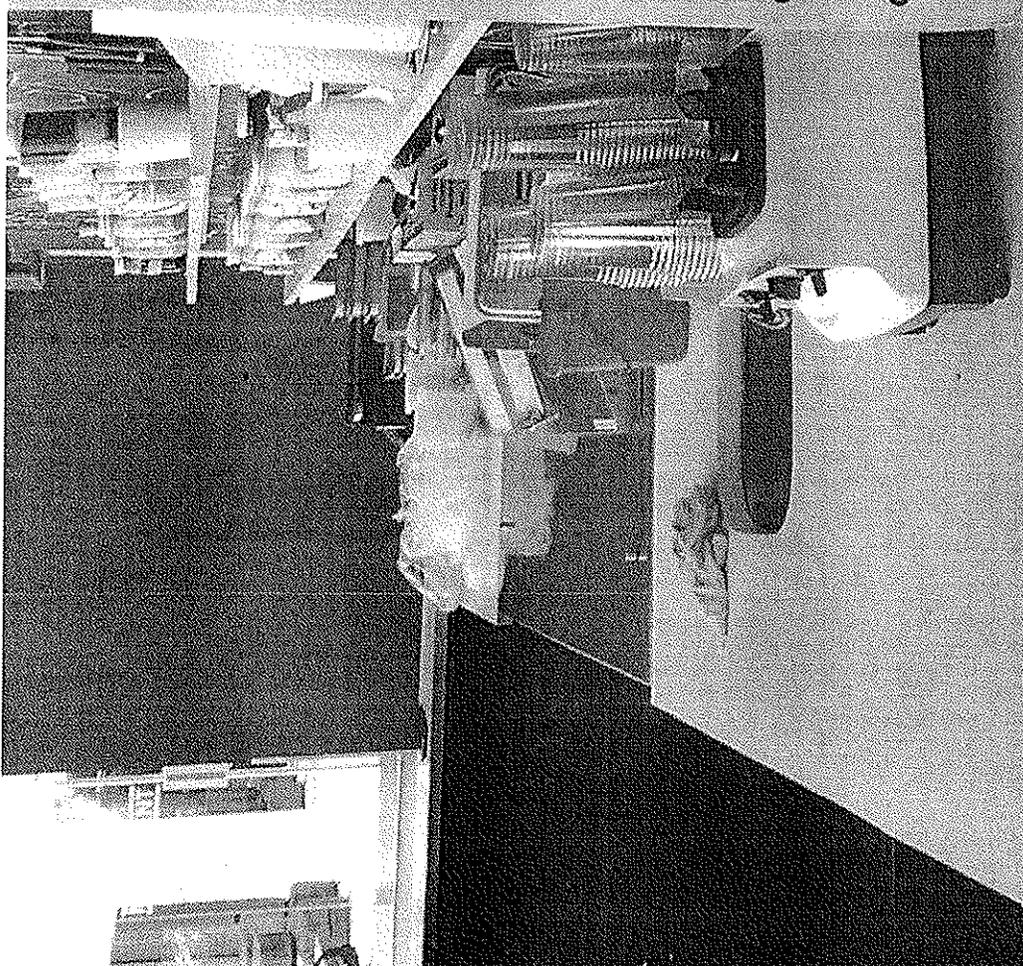

BOOST

e3live
Energy to live
100% natural
100% organic

pressed ginger
5.99 each

acai
Energy to live
100% natural
100% organic

raw aloe
Energy to live
100% natural
100% organic

spirulina
Energy to live
100% natural
100% organic


chlorophyll
Energy to live
100% natural
100% organic


\$2 each

Ask about our cleanses
Holler at US via:
Web: thesqueezejuice.com
Phone: 646.361.6545

Facebook icon
Instagram icon
Twitter icon




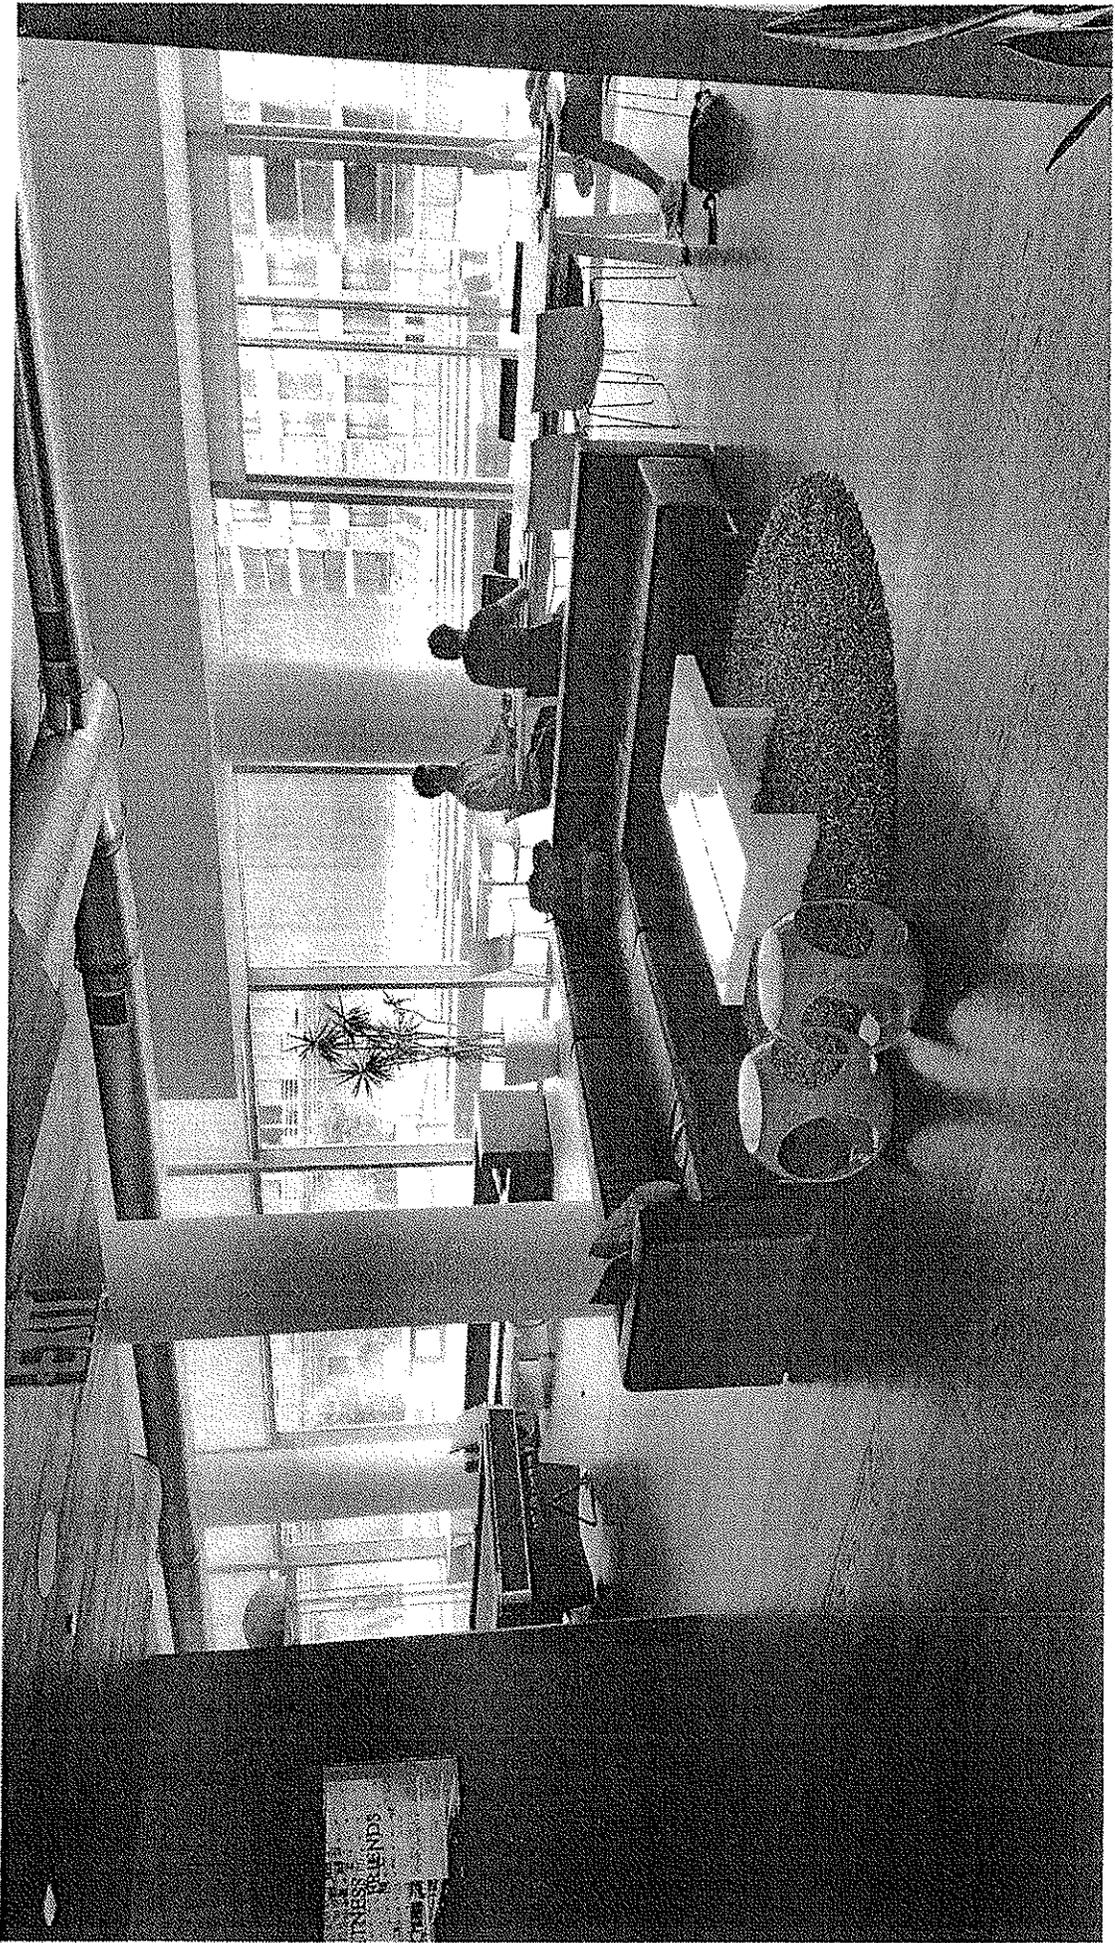

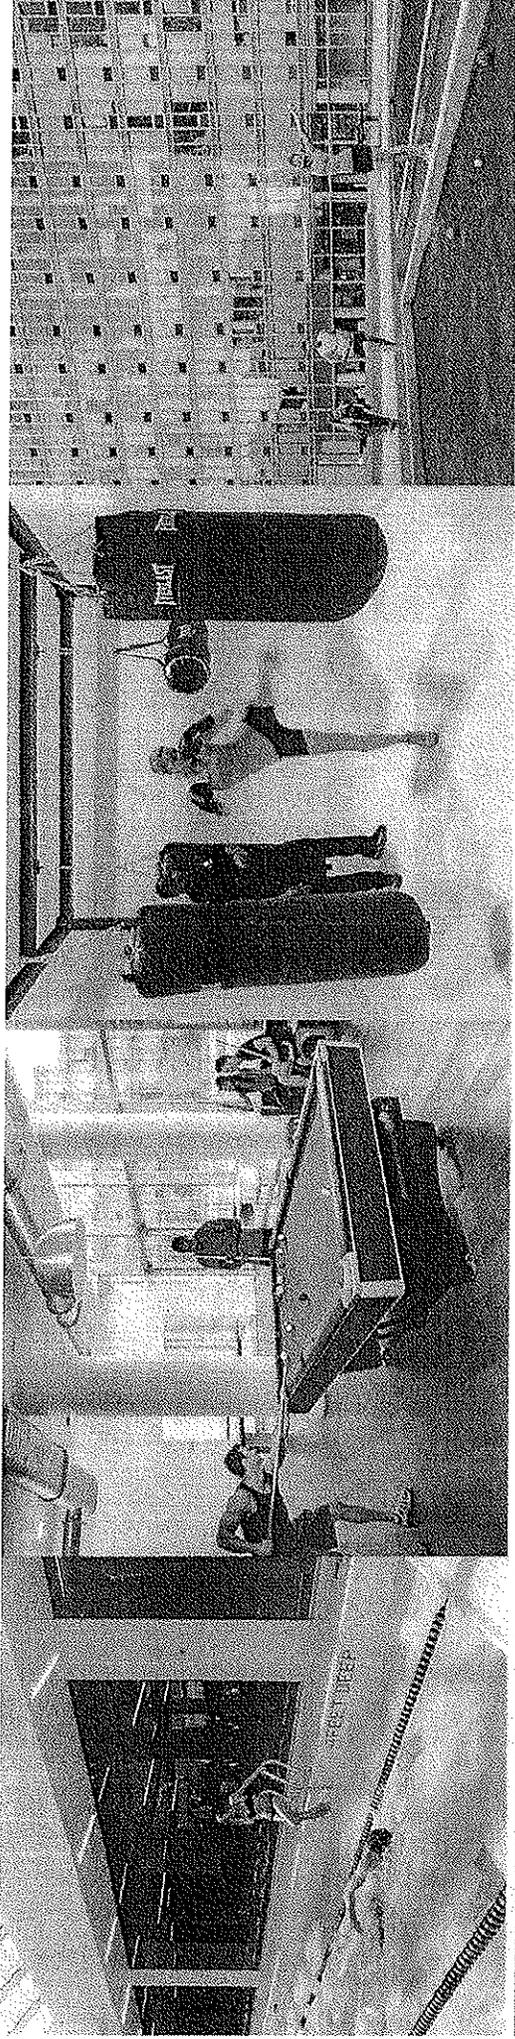

OUR VISION, YOUR EXPERIENCE.

Mercedes Club is a luxe fitness oasis combining sleek modern design, lavish amenities, state of the art equipment, creative Group Exercise programming, an elite Personal training staff and unparalleled Member service. This impressive, yet intimate, 80,000 square foot Health Club surrounds a spectacular outdoor pool and grand sundeck. Unique and beautiful, Mercedes Club is a total body/mind experience that will help you reach your fitness potential.

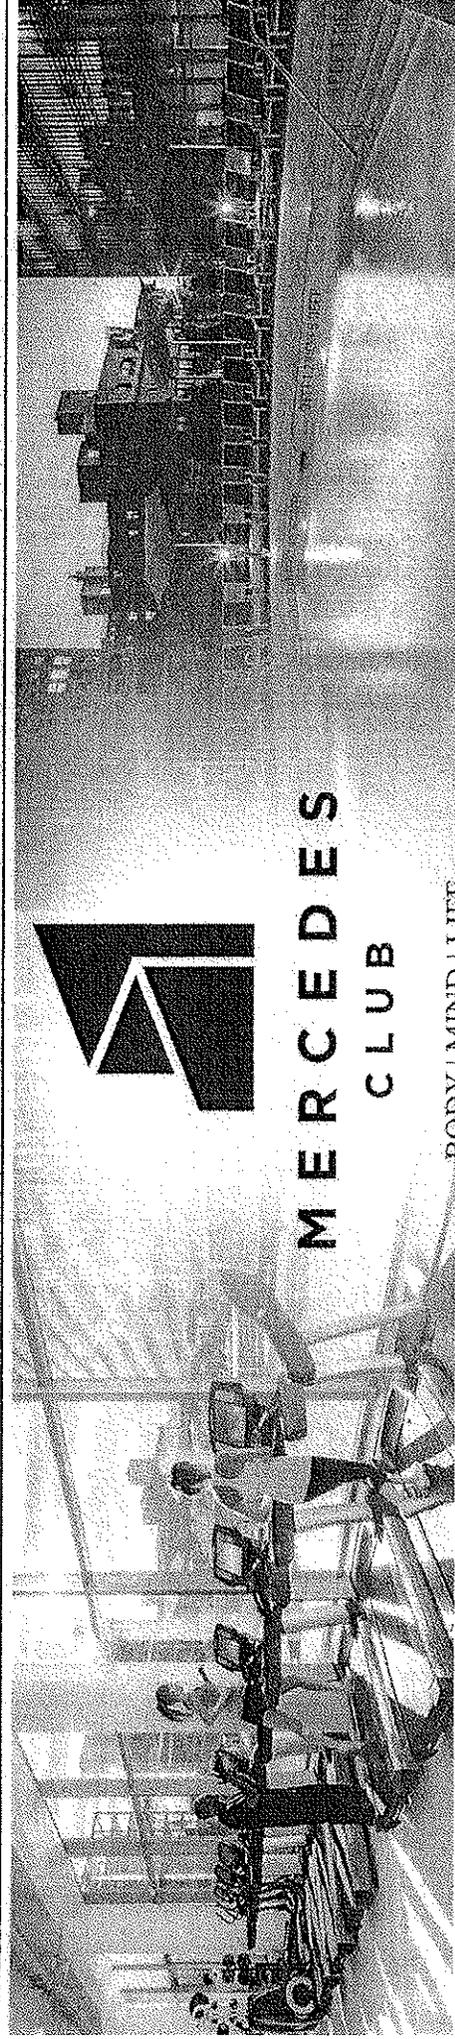

MERCEDES
CLUB

© 2007 MERCEDES CLUB, LLC

Proximity Report for Location:

August 18, 2015

550 W 54TH ST, New York, NY, 10019

* This report is for informational purposes only in aid of identifying establishments potentially subject to 500 and 200 foot rules. Distances are approximated using industry standard GIS techniques and do not reflect actual distances between points of entry. The NYS Liquor Authority makes no representation as to the accuracy of the information and disclaims any liability for errors.

Closest Liquor Stores

Name	Address	Approx. Distance
CELLAR 53 WINE & SPIRITS INC	785 10TH AVE	255 ft
WEST 54 LIQUORS LLC	453 W 54TH ST	550 ft
501 WEST 57 LIQUORS INC	501 W 57TH ST	805 ft
CHOSEN TRADING CORP	400 WEST 55TH ST AKA 839 9TH A	1025 ft
ROYAL WINES & LIQUORS INC	789 9TH AVE	1085 ft
NINTH AVENUE WINE & LIQ CORP	860 9TH AVENUE	1150 ft
ADRIATIC WINE & LIQUOR LLC	714 10TH AVENUE	1315 ft
CELLAR 53 WINE & SPIRITS INC	785 10TH AVE	555 ft
WEST 54 LIQUORS LLC	453 W 54TH ST	960 ft
501 WEST 57 LIQUORS INC	501 W 57TH ST	975 ft
ADRIATIC WINE & LIQUOR LLC	714 10TH AVENUE	1390 ft
CHOSEN TRADING CORP	400 WEST 55TH ST AKA 839 9TH A	1435 ft
ROYAL WINES & LIQUORS INC	789 9TH AVE	1465 ft
NINTH AVENUE WINE & LIQ CORP	860 9TH AVENUE	1545 ft

Churches within 500 Feet

Name	Approx. Distance
------	------------------

Schools within 500 Feet

Name	Address	Approx. Distance
------	---------	------------------

On-Premise Licenses within 750 Feet

Name	Address	Approx. Distance
ARS NOVA THEATER INC	511 W 54TH ST	405 ft
VENDANGE GROUP LLC, THE	510 W 52ND ST	540 ft
SHERENA INTERNATIONAL INC	818 10TH AVE	550 ft
ROJAS FOOD SERVICES LLC	820 10TH AVE	645 ft
818 10TH AVENUE INC	818 10TH AVE	650 ft
FIKA 824 10TH AVE LLC	824 10TH AVE	670 ft
TABOON RESTAURANT CORP	773 10TH AVENUE	680 ft
THE MANHATTAN MUSIC GROUP LLC	610 W 56TH ST AKA 605 W 55TH	700 ft

Pending Licenses within 750 Feet

Name	Address	Approx. Distance
------	---------	------------------

Unmapped licenses within zipcode of report location

Name	Address
------	---------