



September 18, 2015

New York City Office of Environmental Remediation
City Voluntary Cleanup Program
c/o Shaminder Chawla
100 Gold Street, 2nd Floor
New York, NY 10038

Re: VCP # 16CVCP002Q
E-Designation # 15EHAN396Q
31-07 38th Avenue
Remedial Action Work Plan (RAWP) Stipulation List

Dear Mr. Chawla:

Athenica Environmental hereby submits a Remedial Action Plan (RAWP) Stipulation List for the Site to the New York City Office of Environmental Remediation (OER) on behalf of Kayafas Contracting Company. This letter serves as an addendum to the RAWP to stipulate additional content, requirements, and procedures that will be followed during the site remediation. The contents of this list are added to the RAWP and will supersede the content in the RAWP where there is a conflict in purpose or intent. The additional requirements/procedures include the following Stipulation List below:

1. The criterion attached in **Appendix 1** will be utilized if additional petroleum containing tank or vessel is identified during the remedial action or subsequent redevelopment excavation activities. All petroleum spills will be reported to the NYSDEC hotline as required by applicable laws and regulations. This contingency plan is designed for heating oil tanks and other small or moderately sized storage vessels. If larger tanks, such as gasoline storage tanks are identified, OER will be notified before this criterion is utilized.
2. A pre-construction meeting is required prior to start of remedial excavation work at the site. A pre-construction meeting will be held at the site and will be attended by OER, the developer or developer representative, the consultant, excavation/general contractor, and if applicable, the soil broker.
3. A Historic Fill Transfer and Disposal Notification Form to each disposal facility and a pre-approval letter from all disposal facilities will be provided to OER prior to any

soil/fill material removal from the site. The Historic Fill Transfer and Disposal Notification Form template is attached in **Appendix 2**. Documentation specified in the RAWP - Appendix 3 - Section 1.6 "Materials Disposal Off-Site" will be provided to OER. If a different disposal facility for the soil/fill material is selected, OER will be notified immediately.

4. Signage for the project will include a sturdy placard mounted in a publically accessible right of way to building and other permits signage will consist of the NYC VCP Information Sheet (attached **Appendix 3**) announcing the remedial action. The Information sheet will be laminated and permanently affixed to the placard.
5. If your site contains hazardous waste that will be excavated and disposed of offsite, OER can work with your development team to seek an exemption for your property from the \$130/ton state Hazardous Waste Program Fee. To qualify for an exemption, your site must be enrolled in the city Voluntary Cleanup Program; hazardous waste must result from remedial action set forth in a cleanup plan approved by OER; and OER must oversee the cleanup. It is the applicant's responsibility to notify your OER Project Manager, copying supervising Project Manager and Shaminder Chawla, before hazardous waste is shipped from your site. Unless the Department of Environmental Conservation is notified before waste is shipped from your site, you may not receive an exemption from the fee. The exemption does not cover, and you remain liable for, the Special Assessment on Hazardous Waste (established by ECL§ 27-0923) which charges a fee of up to \$27 per ton for hazardous waste generated that is due at the State Department of Taxation and Finance 30 days after the end of the quarter in which the waste was generated. **Appendix 4** includes additional information about the Exemption for Hazardous Waste Program Fee.
6. Collection and analysis of five end-point samples from the bottom of the excavation to evaluate the performance of the remedy with respect to attainment of Track 4 SCOs. A map indicating end-point sampling locations is attached in **Appendix 5**. Samples will be analyzed for contaminants of concern SVOCs.
7. OER requires parties seeking City Brownfield Incentive Grants to carry insurance. For a cleanup grant, both the excavator and the trucking firm(s) that handle removal of soil must carry or be covered under a commercial general liability (CGL) policy that provides \$1 million per claim in coverage. OER recommends that excavators and truckers also carry contractors pollution liability (CPL) coverage, also providing \$1 million per claim in coverage. The CGL policy, and the CPL policy if obtained, must name the City of New York, the NYC Economic Development Corporation, and Brownfield Redevelopment Solutions as additional insured. For an investigation grant, an environmental consultant must be a qualified vendor in the BIG program and carry \$1 million of professional liability (PL) coverage. A fact sheet regarding insurance is attached as **Appendix 6**.

8. Daily reports will be provided during active excavation work. If no work is performed for extended time period, daily report frequency will be reduced to weekly basis. Daily report template is attached in **Appendix 7**.
9. Monthly reports will be provided by the owner/developer after excavation work is completed for the duration of the construction period. Monthly report template is attached in **Appendix 8**.
10. Trucking log sheets will be utilized as trucks are transported from sites, and completed logs should be attached to the Remedial Action Report (RAR) as an appendix. The goal of this log is to clearly document the destination of material leaving the site, the parties responsible for its transfer, and other pertinent details. The trucking log template is provided in **Appendix 9**.
11. Installation of an active sub-slab depressurization system (SSDS) consisting of two closed loops of horizontal piping set in the middle of a gas permeable aggregate layer immediately beneath the vapor barrier system, which is under the basement slab (Zone I) and under the first floor slab (Zone II). Each loop will consist of fabric wrapped, perforated 4" Schedule 40 PVC pipe connected to a 6" inch cast iron riser that penetrates the slab and travels through the building to the roof. Additionally, a total of four testing points will be installed in the basement slab and the first floor slab to measure the effectiveness of the SSDS. Specifications for the active sub-slab depressurization system, testing points, and equipment specifications are found in **Appendix 10**.
12. Truck route will be provided once the disposal facility is determined.
13. The signed stamped/signed RAWP certification page is included in **Appendix 11**.

Sincerely,



Michael Mandac
Project Manager

Cc: A. Alfieri, NYCOER

Appendix 1
Generic Procedures for Management of Underground Storage Tanks
Identified under the NYC VCP

Prior to Tank removal, the following procedures should be followed:

- Remove all fluid to its lowest draw-off point.
- Drain and flush piping into the tank.
- Vacuum out the “tank bottom” consisting of water product and sludge.
- Dig down to the top of the tank and expose the upper half.
- Remove the fill tube and disconnect the fill, gauge, product, vent lines and pumps. Cap and plug open ends of lines.
- Temporarily plug all tank openings, complete the excavation, remove the tank and place it in a secure location.
- Render the tank safe and check the tank atmosphere to ensure that petroleum vapors have been satisfactorily purged from the tank.
- Clean tank or remove to storage yard for cleaning.
- If the tank is to be moved, it must be transported by licensed waste transporter. Plug and cap all holes prior to transport leaving a 1/8 inch vent hole located at the top of the tank during transport.
- After cleaning, the tank must be made acceptable for disposal at a scrap yard, cleaning the tanks interior with a high pressure rinse and cutting the tank in several pieces.

During the tank and pipe line removal, the following field observations should be made and recorded:

- A description and photographic documentation of the tank and pipe line condition (pitting, holes, staining, leak points, evidence of repairs, etc.).
- Examination of the excavation floor and sidewalls for physical evidence of contamination (odor, staining, sheen, etc.).
- Periodic field screening (through bucket return) of the floor and sidewalls of the excavation, with a calibrated photoionization detector (PID).

Impacted Soil Excavation Methods

The excavation of the impacted soil will be performed following the removal of the existing tanks. Soil excavation will be performed in accordance with the procedures described under Section 5.5 of Draft DER-10 as follows:

- A description and photographic documentation of the excavation.
- Examination of the excavation floor and sidewalls for physical evidence of contamination (odor, staining, sheen, etc.).
- Periodic field screening (through bucket return) of the floor and sidewalls of the excavation, with calibrated photoionization detector (PID).

Final excavation depth, length, and width will be determined in the field, and will depend on the horizontal and vertical extent of contaminated soils as indentified through physical examination (PID response, odor, staining, etc.). Collection of verification samples will be performed to evaluate the success of the removal action as specified in this document.

The following procedure will be used for the excavation of impacted soil (as necessary and appropriate):

- Wear appropriate health and safety equipment as outlined in the Health and Safety Plan.

- Prior to excavation, ensure that the area is clear of utility lines or other obstructions. Lay plastic sheeting on the ground next to the area to be excavated.
- Using a rubber-tired backhoe or track mounted excavator, remove overburden soils and stockpile, or dispose of, separate from the impacted soil.
- If additional UST's are discovered, the NYSDEC will be notified and the best course of action to remove the structure should be determined in the field. This may involve the continued trenching around the perimeter to minimize its disturbance.
- If physically contaminated soil is present (e.g., staining, odors, sheen, PID response, etc.) an attempt will be made to remove it, to the extent not limited by the site boundaries or the bedrock surface. If possible, physically impacted soil will be removed using the backhoe or excavator, segregated from clean soils and overburden, and staged on separated dedicated plastic sheeting or live loaded into trucks from the disposal facility. Removal of the impacted soils will continue until visibly clean material is encountered and monitoring instruments indicate that no contaminants are present.
- Excavated soils which are temporarily stockpiled on-site will be covered with tarp material while disposal options are determined. Tarp will be checked on a daily basis and replaced, repaired or adjusted as needed to provide full coverage. The sheeting will be shaped and secured in such a manner as to drain runoff and direct it toward the interior of the property.

Once the site representative and regulatory personnel are satisfied with the removal effort, verification of confirmatory samples will be collected from the excavation in accordance with DER-10.

Appendix 2
Historic Fill Transfer and Disposal Notification Form

Historic Fill & Soil Disposal Notification Form
New York City Office of Environmental Remediation

Date:

To operators and representatives of disposal facilities and government regulators:

The New York City Office of Environmental Remediation (OER) operates several environmental remediation regulatory programs in New York City that manage light to moderately contaminated properties that are planned for redevelopment. These projects commonly involve the removal of historical fill and soil from properties for development and other purposes. As with any environmental regulatory program, lawful transport and disposal of historic fill and soil is mandatory. It is also our highest priority.

Disposal facilities, recycling facilities and clean fill facilities (collectively, “receiving facilities”) for historic fill and soil may be located in New York or neighboring states. Our research has indicated that a wide range of facility types and a complex set of regulatory requirements and obligations for a receiving facility operation exist within each jurisdiction. Receiving facilities are required to comply with applicable laws and regulations and may operate under state and local authority via permits, licenses, registrations, agreements and other legal instruments that dictate requirements for the material they can receive. Operating requirements may include adherence to applicable chemical standards, guidance levels, criteria, policy or other bases to determine the suitability for receipt of historical fill or soil at a receiving facility. Such requirements may also specify sample frequency, location, sampling method, chemical analytes, or analytical methods. Receiving facility soil/fill sampling requirements often differ from standard remedial investigation protocol performed in the original environmental study of the property.

Given the variability of data requirements for receiving facilities, the wide range of receiving facility types, and the complexity of regulatory requirements and obligations, OER is seeking to assist government regulators and facility operators and their technical representatives to achieve compliance with regulatory requirements for disposal of historic fill and soil at receiving facilities for projects we administer. Further, we seek to ensure that all of the data and information that is developed in OER’s regulatory programs (for instance, site environmental history and soil chemistry) is available to government regulators and to facility managers when making decisions on suitability for disposal to a receiving facility.

This document provides formal notification from OER of the availability of environmental information regarding the physical and chemical content of historical fill and soil that is proposed for transfer to a disposal, recycling or clean fill facility from a property located at:

31-07 38th Avenue, Queens, New York 11101
OER Site #16CVCP002Q

The above referenced property has undergone regulated environmental investigation and is the subject of remedial action work plan under the authority of OER. All environmental data and information generated during this regulatory process is available online in OER’s Document Repository listed below. Be advised that many properties are also regulated under state environmental law, and additional data may be available from state agencies. OER reserves the right to share this information with applicable state regulators.

<http://www.nyc.gov/html/oer/html/document-repository/document-repository.shtml>

Note: when logged on to above URL, select the borough for the site (listed in the address above) and scroll through the list and select the address for the site (listed above). All documents are available in PDF format.

According to New York State DER-10 Technical Guidance for Site Investigation and Remediation, historical fill is non-indigenous fill material deposited on a property to raise its topographic elevation. The origin of historical fill is unknown but it is commonly known to contain ash from wood and coal combustion, slag, clinker, construction debris, dredge spoils, incinerator residue, and demolition debris. Historic fill is a regulated solid waste in the State of New York. Prior to making a determination regarding the suitability of historic fill and/or soil from this property for disposal at this receiving facility, **we strongly recommend that you review all of the data and information available for this property in our Document Repository** listed above. The repository includes:

- A Phase 1 history of use of the property;
- A Remedial Investigation Report for the property which includes:
 - Boring logs that describe physical observations of the historical fill material made by a trained environmental professional;
 - Chemical data for grab samples of historical fill collected during the remedial investigation;
- A Remedial Action Work Plan for the property.

If you have any questions, please contact Horace Zhang at (212) 788-8484 or H Zhang@dep.nyc.gov for more information.

Appendix 3
NYC VCP Signage



NYC Voluntary Cleanup Program

31-07 38th Avenue
Site #: 16CVCP002Q

This property is enrolled in the New York City Voluntary Cleanup Program for environmental remediation. This is a voluntary program administered by the NYC Office of Environmental Remediation.

For more information,
log on to: www.nyc.gov/oer

Or scan with smart phone:



If you have questions or would like more information,
please contact:

Shaminder Chawla at (212) 442-3007
or email us at brownfields@cityhall.nyc.gov

Appendix 4 Hazardous Waste Fee Exemption Fact Sheet



Exemption from the Hazardous Waste Program Fee

If your site is enrolled in the city Voluntary Cleanup Program and contains hazardous waste that will be excavated and disposed of offsite, OER can work with your development team to exempt your property from the \$130/ton state Hazardous Waste Program fee. This exemption does not cover, and you remain liable for, the Special Assessment on Hazardous Waste (established by ECL§ 27-0923).

To qualify for an exemption from the Hazardous Waste Program Fee:

1. A site must be enrolled in the city Voluntary Cleanup Program;
2. Hazardous waste must result from remedial action set forth in a cleanup plan approved by OER; and
3. OER must oversee the cleanup.

Process for obtaining a Hazardous Waste Program Fee exemption:

For each VCP site, OER will submit three certifications to the New York State Department of Environmental Conservation (DEC):

1. OER will prepare a Notice of Potential Generation after a soil test shows a site contains hazardous waste. To prepare this Notice, you must provide your OER project manager with:
 - the site's EPA generator ID number;
 - the date of the soil test confirming hazardous waste;
 - the amount of hazardous waste in tons that you anticipate shipping offsite; and
 - the anticipated dates for the start and completion of remediation.

DEC must receive this form **before** hazardous waste is shipped from your site. Otherwise your claim for an exemption may be denied.

2. After hazardous waste has been removed from the site, OER will distribute a Certification of Hazardous Waste Generation to your project team which when filled out documents how the hazardous waste was managed. Once completed, it must be signed by the generator (or site owner) and the site's Qualified Environmental Professional and returned to your OER project manager with a copy to Shana Holberston sholbertson@dep.nyc.gov and Mark McIntyre mmcintyre@cityhall.nyc.gov.

3. OER will then issue a Certification of Remedial Action that Generated Hazardous Waste to DEC representing OER's approval of how a site managed its hazardous waste.

Upon OER's submission of the last two certifications to DEC, the agency will issue a written statement exempting an individual site from the Hazardous Waste Program Fee. OER will then notify the project of the exemption.

For further information, please contact:

Shana Holberton
Program Manager
(212) 788-3220
SHolberton@dep.nyc.gov

or

Mark McIntyre
General Counsel
(212) 788-3015
MMcintyre@cityhall.nyc.gov

Contact OER to confirm that you are using the most updated version of this guidance.



NYC Office of Environmental
Remediation


Exemption from the Hazardous Waste Program Fee

Ongoing Obligations:

Regardless of the Hazardous Waste Program Fee exemption, parties must:

- File a Hazardous Waste Annual Report with DEC by March 1 of each year if your site generated 15 tons of hazardous waste or more in the relevant calendar year. For details, see <http://www.dec.ny.gov/chemical/8770.html> To set forth the basis for an exemption from the Hazardous Waste Program Fee, put an X in the Exempt Remedial box in Box H of Section 1 of the Waste Generation and Management (GM) form and in the Comments Box (at the bottom of the form) include "New York City Voluntary Cleanup Program, VCP Site Number _____"; and
- Make quarterly payments of the Special Assessment on Hazardous Waste to the state Department of Taxation and Finance. For details see: <http://www.tax.ny.gov/bus/haz/hzrdwste.htm>

Appendix 5
End-Point Sampling Map

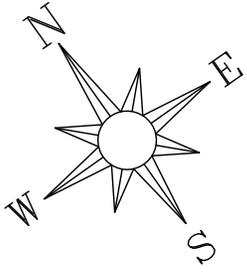

SITE

AREA TO REMAIN UNEXCAVATED

● EP-X

● EP-X

PROPOSED BASEMENT EXPANSION

PROPOSED CAR ELEVATOR PIT

● EP-X

● EP-X

AREA TO REMAIN UNEXCAVATED

● EP-X

EXISTING BASEMENT

38TH AVENUE

Legend:

-  Existing Basement
-  Proposed Car Elevator to be excavated 5 feet bgs
-  Proposed Basement Expansion to be excavated 12 feet bgs
-  **EP-X** Proposed end-point sampling location



**ATHENICA
ENVIRONMENTAL
SERVICES, INC.,**
Environmental Consultants

Site map:	31-07 38th AVENUE LONG ISLAND CITY, NY 11101
Figure:	6
Title:	END POINT SAMPLE LOCATIONS
Date:	JULY 21, 2015
Drawn by:	ANASTASIA KAKOURI
Checked by:	MICHAEL MANDAC
Drawing Scale:	N.T.S.
Project No.:	15-133-0416

Appendix 6
BIG Program Insurance Fact Sheet



FACT SHEET – BIG PROGRAM INSURANCE REQUIREMENTS

Investigation Grants – for a developer or site owner to be eligible for a BIG investigation grant, its environmental consultant(s) must be:

- a Qualified Vendor in the BIG Program; and
- maintain Professional Liability (PL) insurance of \$1M per claim and annual aggregate.

Cleanup Grants – for a developer or site owner to be eligible for a BIG cleanup grant:

- Its general contractor or excavation/foundation contractor hired to perform remedial work must maintain Commercial General Liability (CGL) insurance of at least \$1M per occurrence and \$2M in the general aggregate. It is recommended that the general contractor or excavation/foundation contractor also maintain a Contractors Pollution Liability policy (CPL) of at least \$1M per occurrence.
- Its subcontractors who are hired by the general contractor etc. to perform remedial work at a site, including soil brokers and truckers, must also maintain a CGL policy in the amount and with the terms set forth above. It is recommended that subcontractors also maintain a CPL policy in the amount and with the terms set forth above.

The CGL policy, and the CPL policy if in force, must list the city, EDC and BRS as additional insureds, include completed operations coverage and be primary and non-contributory to any other insurance the additional insureds may have.


- Its environmental consultant(s) hired to oversee the cleanup must be:
 - a. a BIG Qualified Vendor; and
 - b. maintain Professional Liability (PL) insurance of \$1M per claim and annual aggregate.

If, in the alternative, the developer hires its environmental consultant to perform the cleanup, the environmental consultant must maintain CGL insurance in the amount and with the terms set forth above. It is recommended that the environmental consultant also maintain CPL coverage in the amount and with the terms set forth in the first two bulleted items listed above.

A schematic presenting the contractual relationships described above appears on page 2. Parties who must be named as Additional Insureds on Cleanup Grant insurance policies (CGL and CPL) are presented on page 3.

Example of Contractual Relationships for Cleanup Work

The Office of Environmental Remediation’s Voluntary Cleanup Plan program requires applicants to identify the parties who are engaged in active remediation of their sites including: the General Contractor hired to remediate and/or the excavation contractor hired to excavate soil from the site and the trucking firm(s) that remove soil from the site for disposal at approved facilit(ies).

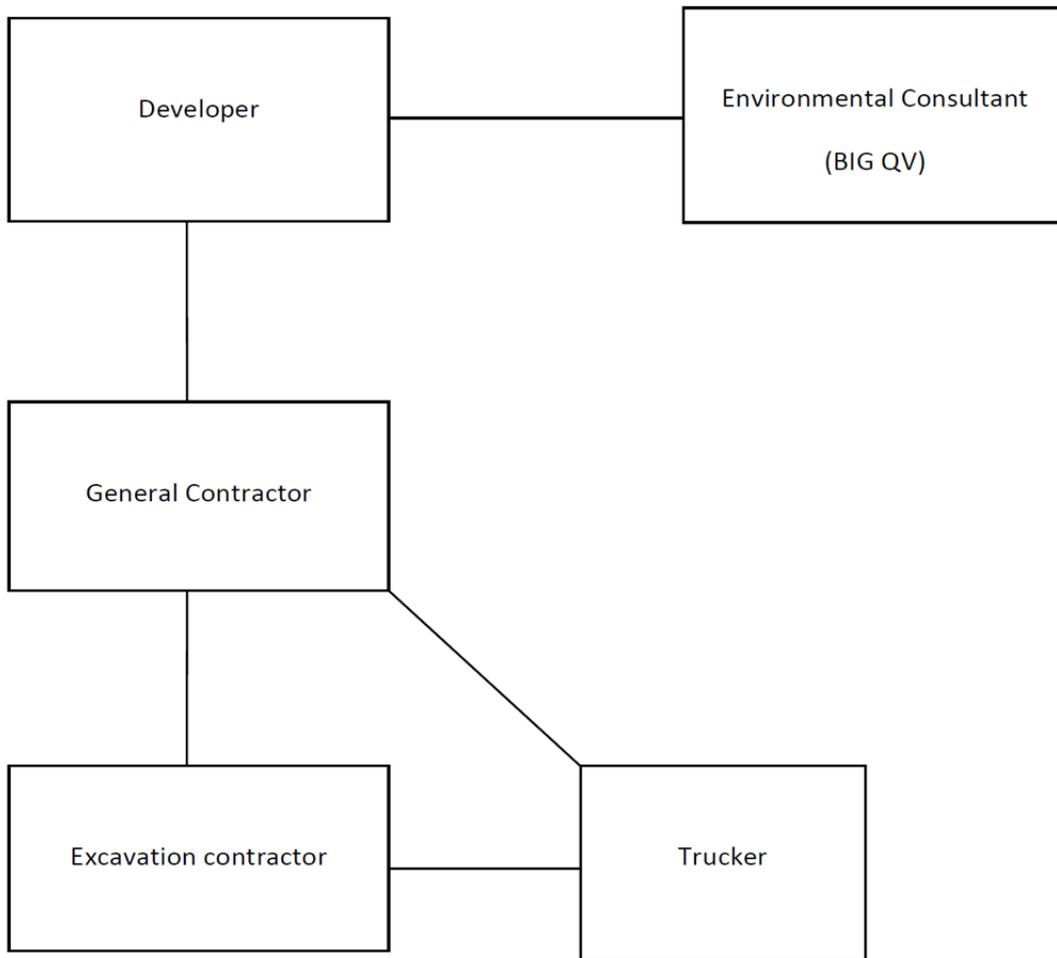

The chart above shows contractual relationships that typically exist for projects that are enrolled in the Voluntary Cleanup Program.

BIG Program Additional Insureds

The full names and addresses of the additional insureds required under the Required CGL Policy and recommended CPL Policy are as follows:

“City and its officials and employees”

New York City Mayor’s Office of Environmental Remediation
253 Broadway, 14th Floor
New York, NY 10007

“NYC EDC and its officials and employees”

New York City Economic Development Corporation
110 William Street
New York, NY 10038

“BIG Grant Administrator and its officials and employees”

Brownfield Redevelopment Solutions, Inc.
739 Stokes Road, Units A & B
Medford, NJ 08055

Appendix 7
Daily Report Template

Generic Template for Daily Status Report

Instructions

The Daily Status Report submitted to OER should adhere to the following conventions:

- Remove this cover sheet prior to editing.
- Remove all the **red text** and replace with site-specific information.
- Submit the final version as a Word or PDF file.

Daily Status Reports

Daily status reports providing a general summary of activities for each day of *active remedial work* will be emailed to the OER Project Manager by the end of the following day. Those reports will include:

- Project number and statement of the activities and an update of progress made and locations of work performed;
- Quantities of material imported and exported from the Site;
- Status of on-Site soil/fill stockpiles;
- A summary of all citizen complaints, with relevant details (basis of complaint; actions taken; etc.);
- A summary of CAMP excursions, if any;
- Photograph of notable Site conditions and activities.

The frequency of the reporting period may be revised in consultation with OER project manager based on planned project tasks. Daily email reports are not intended to be the primary mode of communication for notification to OER of emergencies (accidents, spills), requests for changes to the RAWP or other sensitive or time critical information. However, such information will be included in the daily reports. Emergency conditions and changes to the RAWP will be communicated directly to the OER project manager by personal communication. Daily reports will be included as an Appendix in the Remedial Action Report.

DAILY STATUS REPORT

Prepared By: Enter Your Name Here

WEATHER	Snow		Rain		Overcast		Partly Cloudy	X	Bright Sun	
TEMP.	< 32		32-50		50-70	X	70-85		>85	

VCP Project No.:	14CVCP000M	E-Number Project No.:	14EHAN000M	Date:	01/01/2014
Project Name:	Name or Address				

Consultant: Person(s) Name and Company Name	Safety Officer: Person(s) Name and Company Name
General Contractor: Person(s) Name and Company Name	Site Manager/ Supervisor: Person(s) Name and Company Name

Work Activities Performed (Since Last Report):
 Provide details about the work activities performed.

Working In Grid #: A1, B1, C1

Samples Collected (Since Last Report):
 No samples collected or provide details

Air Monitoring (Since Last Report):
 No air monitoring performed or provide details
 Prestart Conditions – PID = 0.0 ppm, Dust = 0.000
 High Conditions – PID = 0.0 ppm, Dust = 0.000

Problems Encountered:
 No problems encountered or provide details

Planned Activities for the Next Day/ Week:
 Provide details about the work activities planned for the next day/ week.

									Example:	
Facility # Name/ Location Type of Waste Solid <u>Or</u> Liquid	Facility # Name Location Type of Waste Solid <u>Or</u> Liquid		##### Clean Earth Carteret, NJ petroleum soils Solid							
(Trucks, Cu.Yds. <u>Or</u> Gallons)	Trucks	Cu. Yds. <u>Or</u> Gallons	Trucks	Cu. Yds.						
Today									5	120
Total									25	600

NYC Clean Soil Bank		Receiving Facility: Name/ Address (Approved by OER)			
Tracking No.:	13CCSB000				
Today	Trucks 5	Cu. Yds. 25	Total	Trucks 120	Cu. Yds. 600

Site Grid Map
 Insert the site grid map here

Photo Log

Photo 1 – provide a caption	Insert Photo Here – Photo of the entire site
Photo 2 – provide a caption	Insert Photo Here – Photo of the work activities performed
Photo 3 – provide a caption	Insert Photo Here – Photo of the work activities performed

Appendix 8
Monthly Report Template

WEEKLY/MONTHLY STATUS REPORT

Prepared By: **Enter Your Name Here**

VCP Project No.:	14CVCP000M	E-Number Project No.:	14EHAN000M	Date:	01/01/2014
------------------	-------------------	-----------------------	-------------------	-------	-------------------

Project Name:	Name or Address
Project Updates (Since Last Report): Provide details about the work activities performed.	

Problems Encountered: No problems encountered or provide details
--

Planned Activities for the Next three months: Provide details about the future work activities.

Photo Log

Photo 1 – provide a caption

Insert Photo Here – Photo of the entire site

Photo 2 – provide a caption


Insert Photo Here – Photo of the work activities performed

Photo 3 – provide a caption

Insert Photo Here – Photo of the work activities performed

Appendix 10

Specifications for Sub-Slab Depressurization System

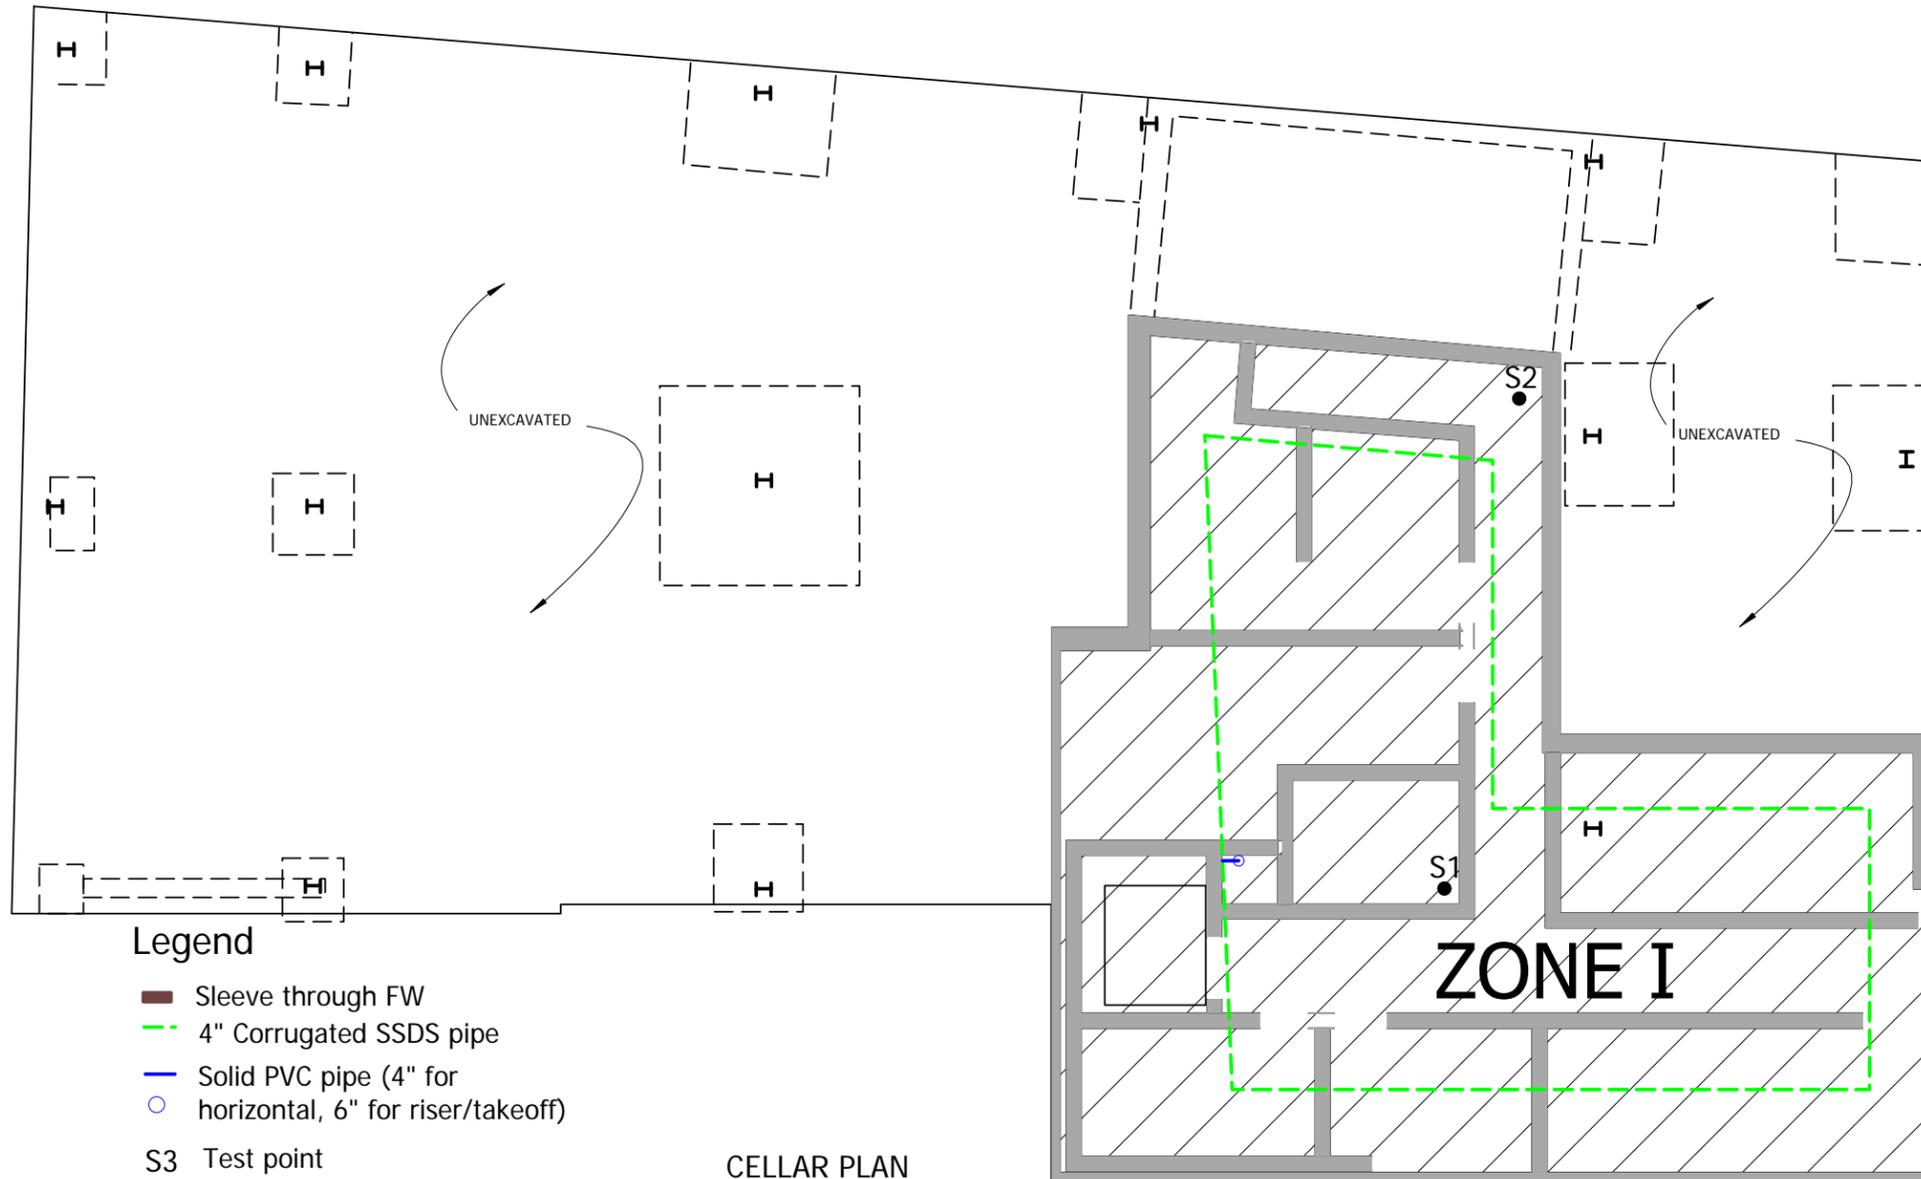

NOTES:

1. REFER TO ARCHITECTURAL PLANS FOR WATERPROOFING REQUIREMENTS.
2. FOUNDATION WALL BELOW GRADE SHALL BE PROTECTION WITH VAPOR BARRIER.
3. PROTECT ELEVATOR PIT WITH VAPOR BARRIER: BOTTOM OF SLAB AND OUTSIDE WALLS.
4. FAN TO BE RADONAWAY HIGH FLOW INLINE FAN, MODEL RP-265 OR APPROVED EQUAL.
5. FAN AND ON/OFF SWITCH TO BE HARD-WIRED TOGETHER TO 115 VOLT CIRCUIT.
6. SECURE RUBBER COUPLING WITH SCREW TO PREVENT FAN ASSEMBLY FROM SLIPPING DOWN VERTICAL PIPE.
7. DWYER MAGNAHELIC DIAL TYPE VACUUM GAUGE MODEL 2002-M OR APPROVED EQUAL.
8. ABOVE SLAB RISER MUST BE CAST IRON OR PVC SCH 40. IF PVC, THEN ENCLOSE PIPE WITH ENCLOSURE OF THE SAME FIRE RATING AS THE SPACE OCCUPANCY.
9. USE 4" SOLID PVC SCHEDULE 40 PIPE. GLUE ALL CONNECTIONS.
10. VAPOR BARRIER TO BE VAPORBLOCK VBP20 FROM RAVEN INDUSTRIES OR EQUAL.
11. PROGRESS INSPECTIONS:
 - A. SUBSLAB PIPE INSTALLATION
 - B. GAS PERMEABLE AGGREGATE
 - C. PIPE CONNECTIONS
 - D. VAPOR BARRIER INSTALLATION
 - E. SEALING AROUND PENETRATIONS
 - F. ABOVE-SLAB PIPE AND SYSTEM INSTALLATION, INCLUDING FANS, ALARM, GAUGE.




AMC Engineering PLLC
 99 Jericho Turnpike
 Suite 300J
 Jericho, NY 11753
 516 417-8588

31-07 38TH AVE.
 QUEENS, NY 11101

PROPOSED SSDS
 SUBSLAB DEPRESSURIZATION SYSTEM


8/25/2015

FIG 1

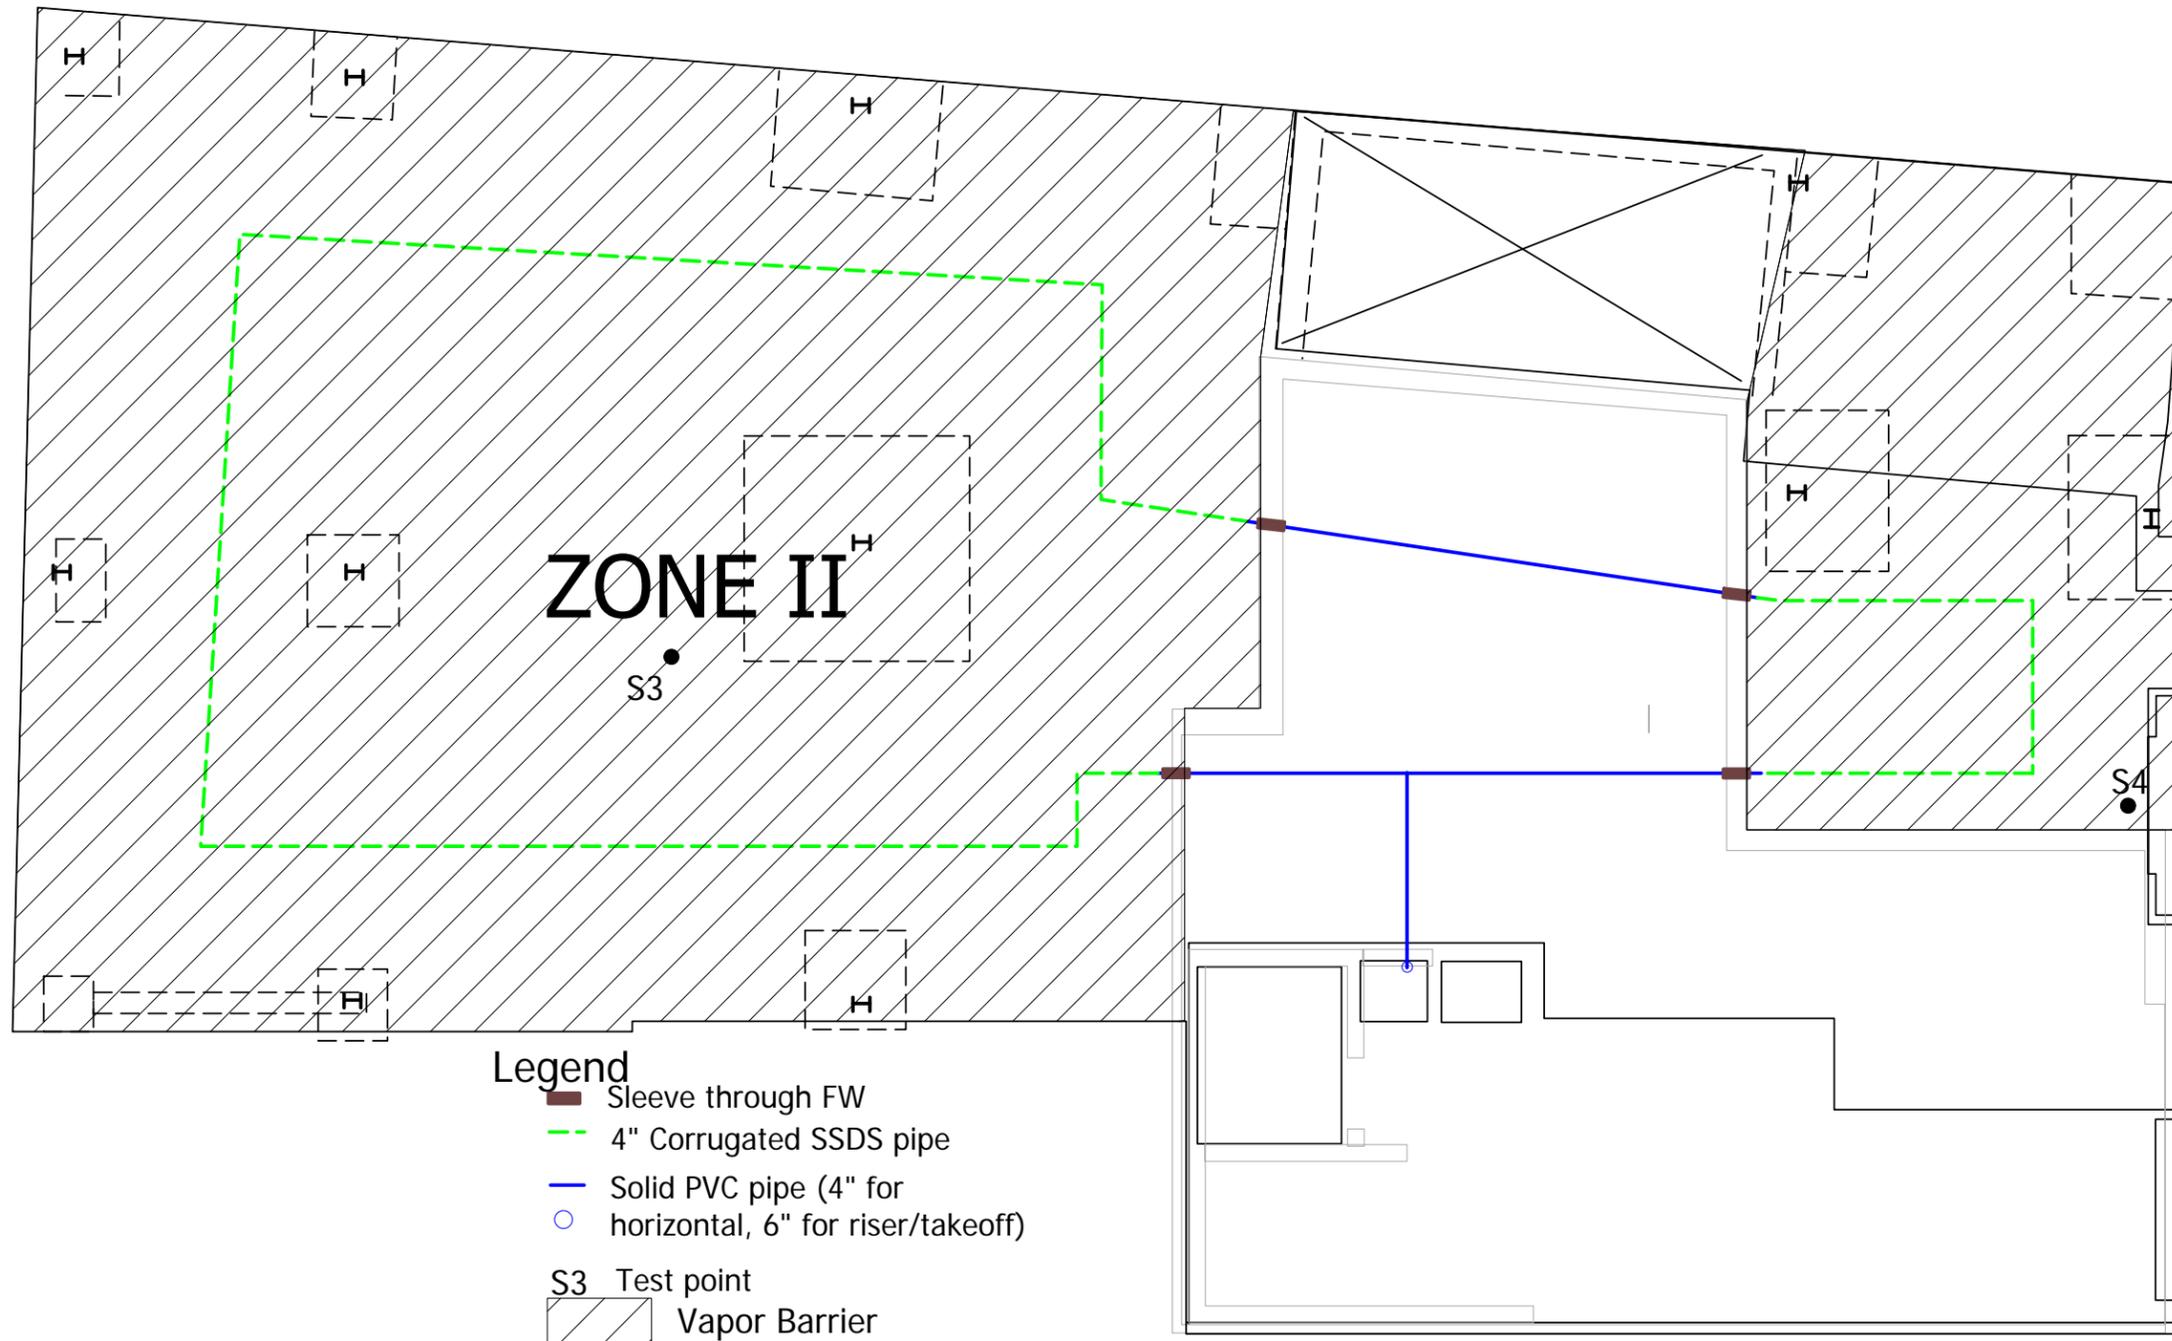



- Legend**
-  Sleeve through FW
 -  4" Corrugated SSDS pipe
 -  Solid PVC pipe (4" for horizontal, 6" for riser/takeoff)
 -  Test point
 -  Vapor Barrier

FIRST FLOOR

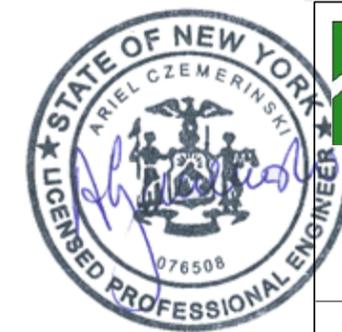



 AMC Engineering PLLC
 99 Jericho Turnpike
 Suite 300J
 Jericho, NY 11753
 516 417-8588

31-07 38TH AVE.
 QUEENS, NY 11101

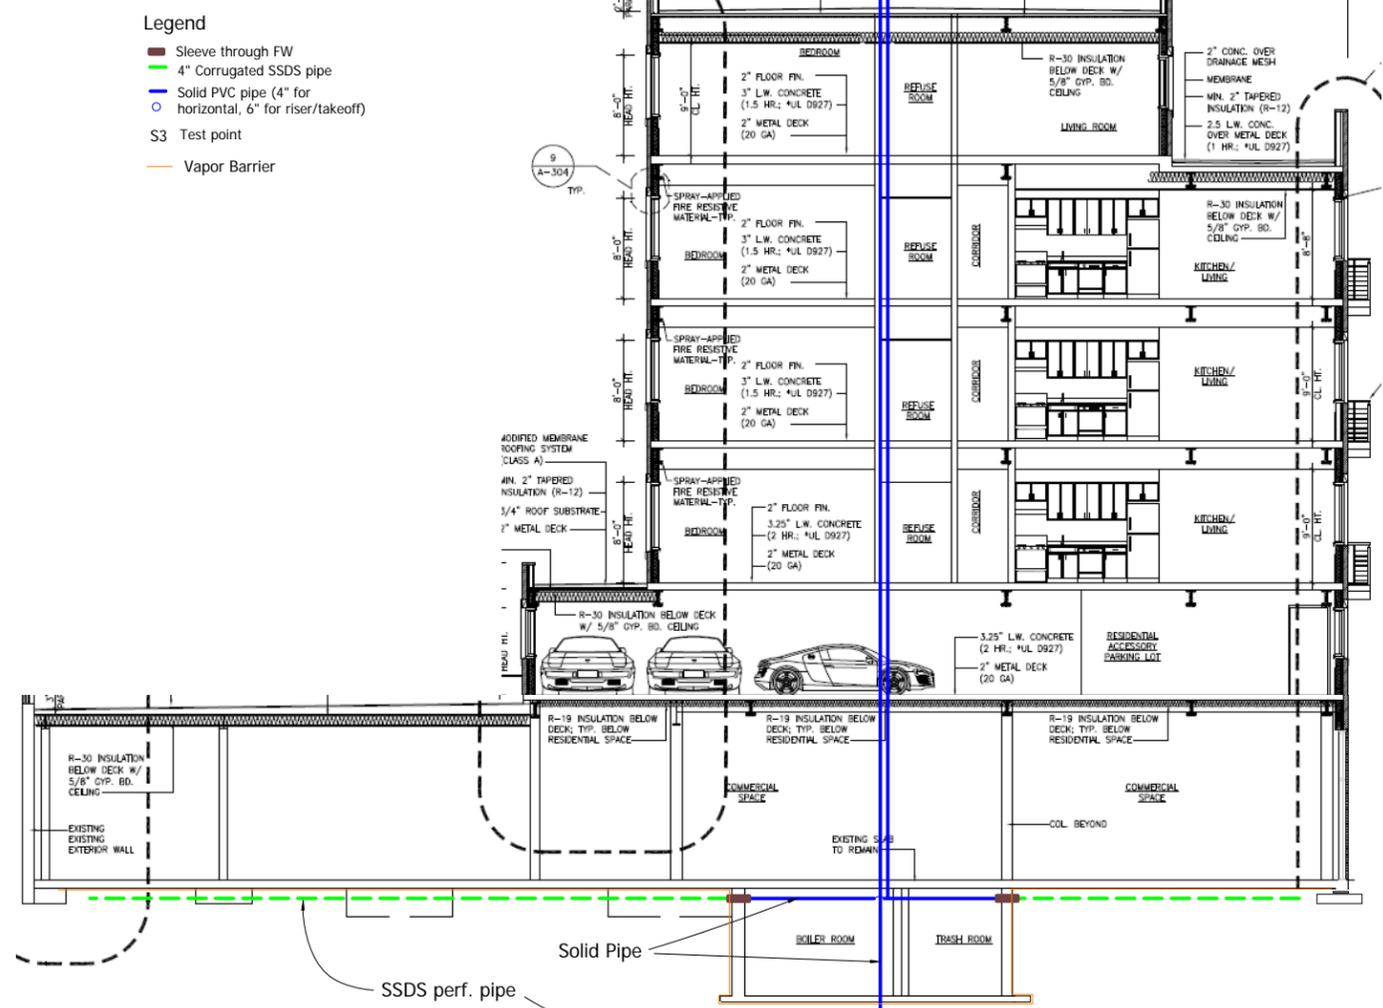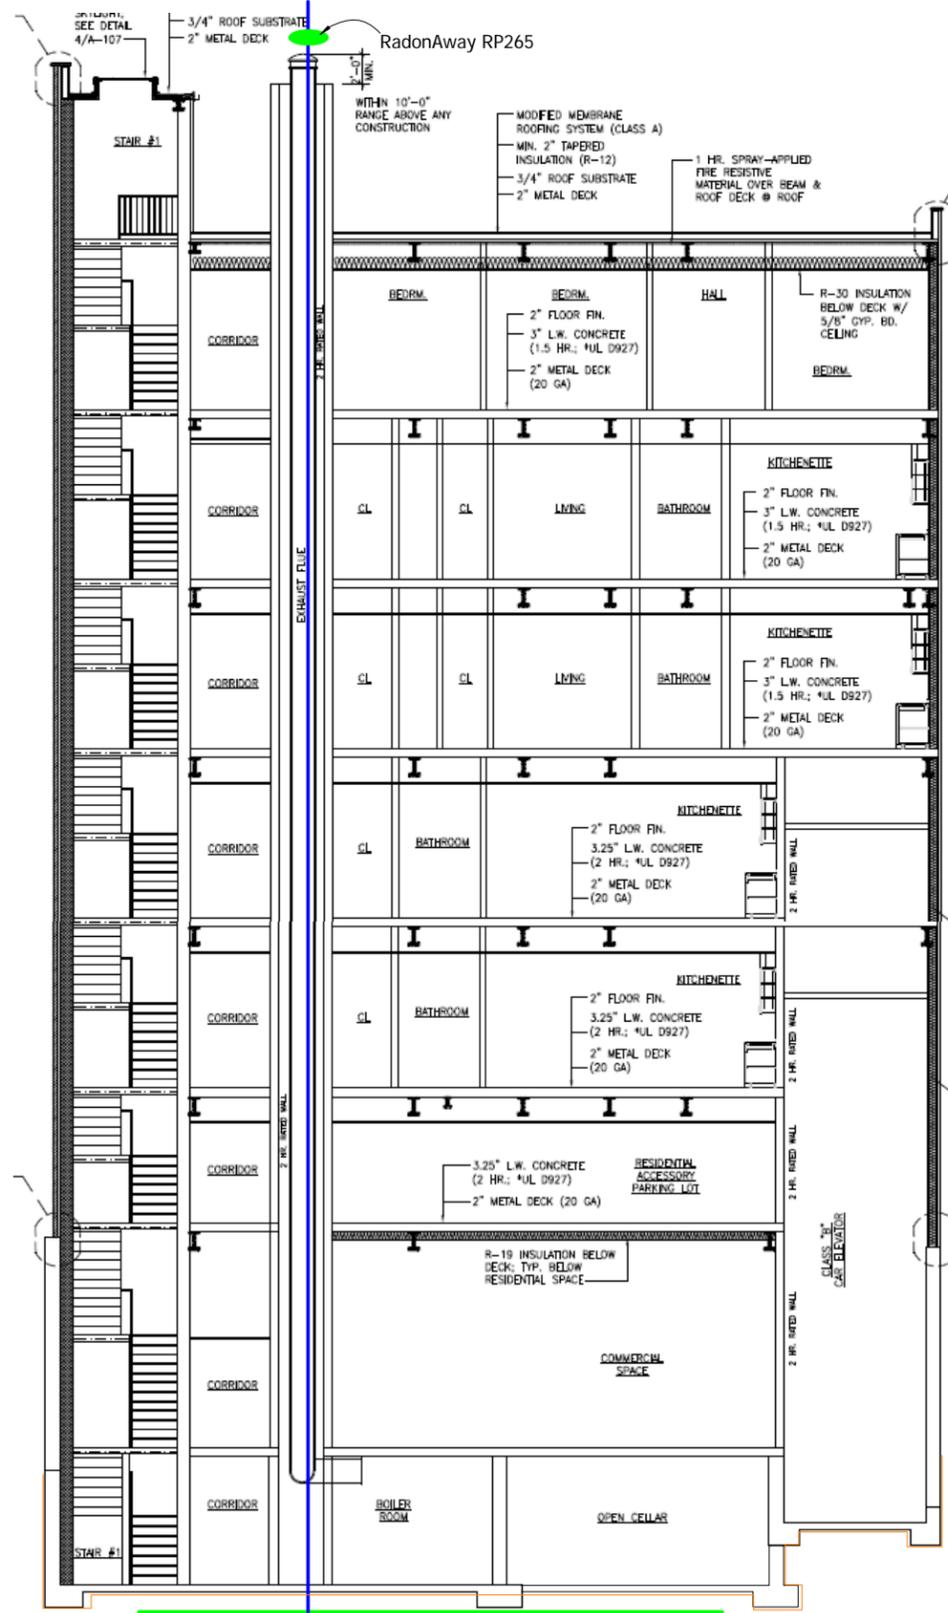



- Legend**
- Sleeve through FW
 - 4" Corrugated SSDS pipe
 - Solid PVC pipe (4" for horizontal, 6" for riser/takeoff)
 - Test point
 - Vapor Barrier

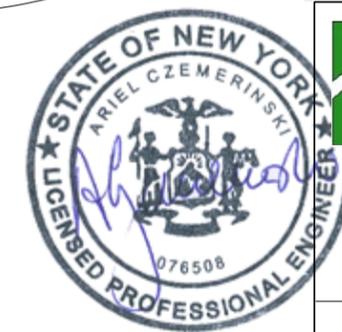





AMC Engineering PLLC
 99 Jericho Turnpike
 Suite 300J
 Jericho, NY 11753
 516 417-8588

31-07 38TH AVE.
QUEENS, NY 11101

Detail A

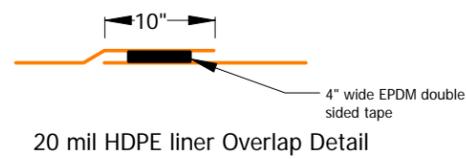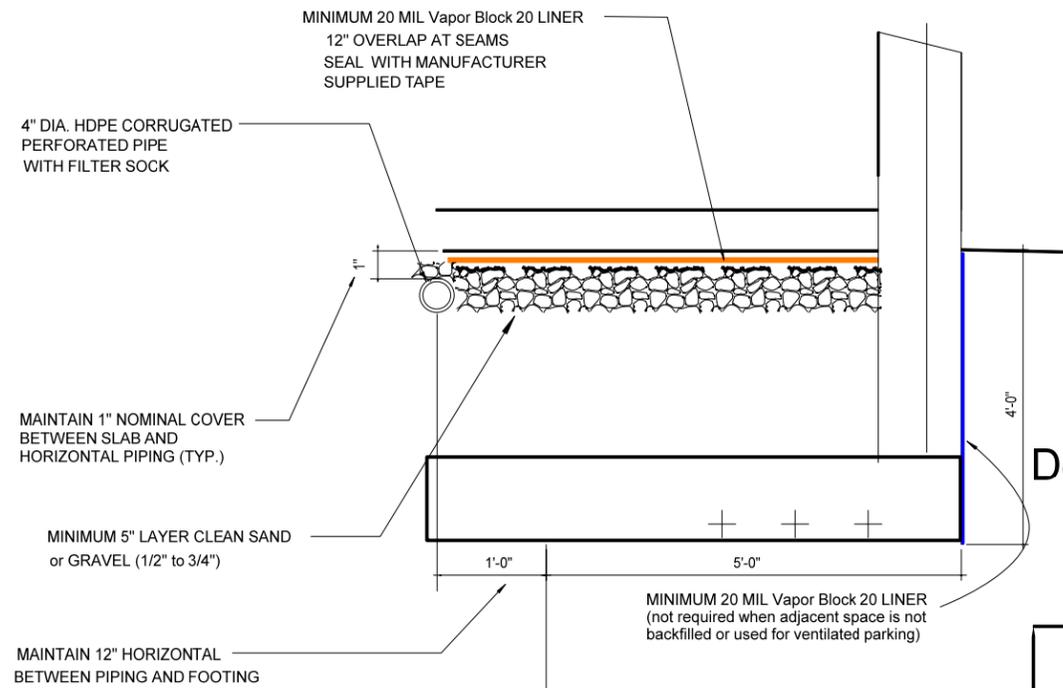

Detail B

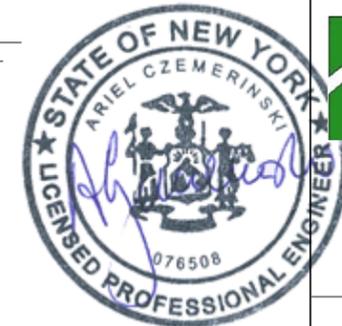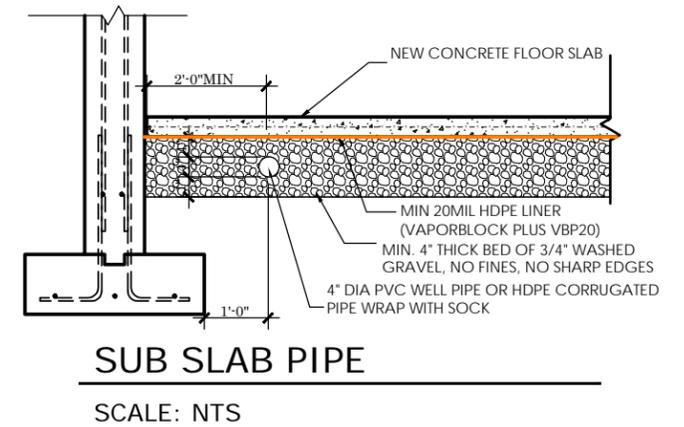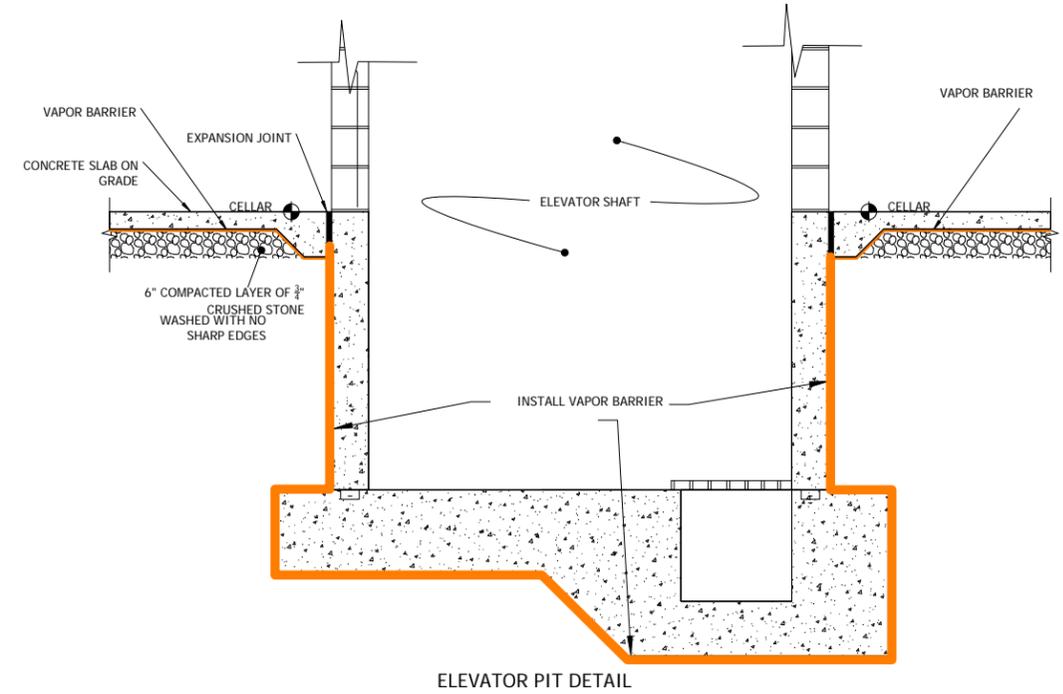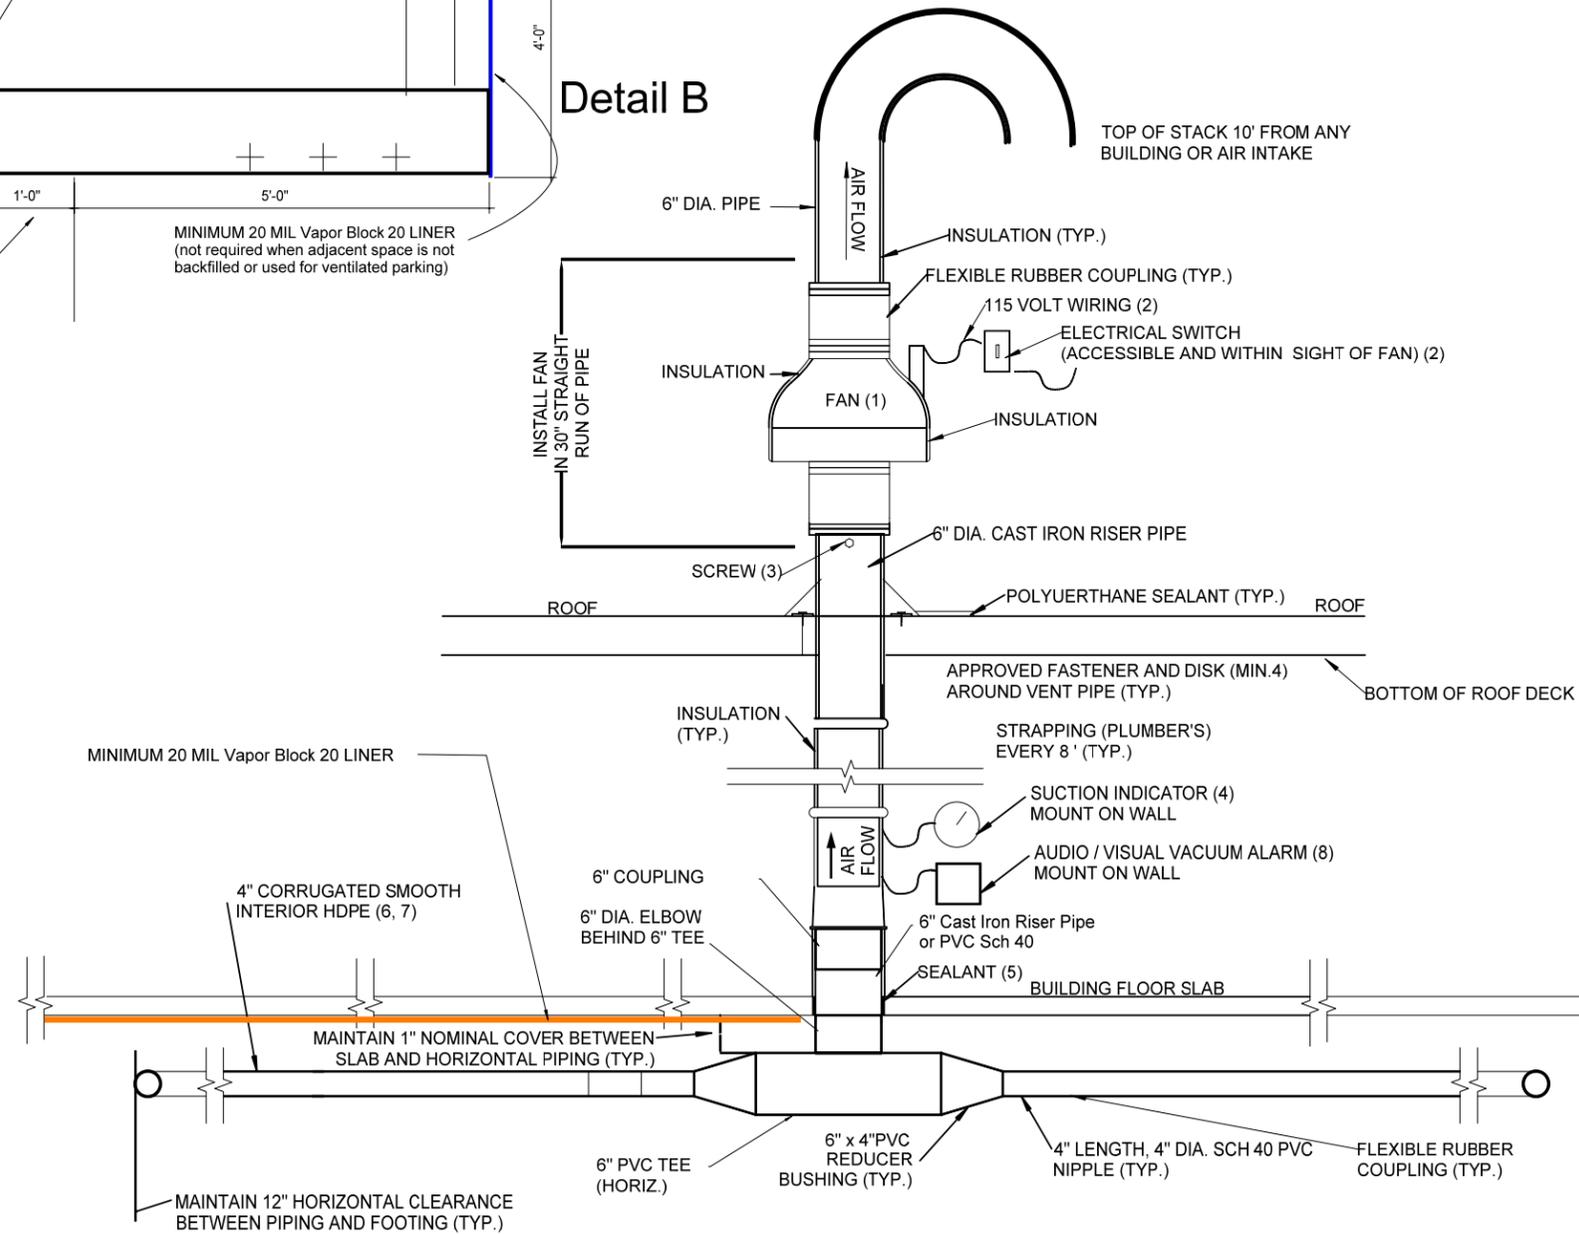

AMC Engineering PLLC
 99 Jericho Turnpike
 Suite 300J
 Jericho, NY 11753
 516 417-8588

31-07 38TH AVE.
 QUEENS, NY 11101

Radon Mitigation Fan



All RadonAway[®] fans are specifically designed for radon mitigation. RP Series Fans provide superb performance, run ultra-quiet and are attractive. They are ideal for most sub-slab radon mitigation systems.

Features

- Energy efficient
- Ultra-quiet operation
- Meets all electrical code requirements
- Water-hardened motorized impeller
- Seams sealed to inhibit radon leakage (RP140 & RP145 double snap sealed)
- ETL Listed - for indoor or outdoor use
- Thermally protected motor
- Rated for commercial and residential use



MODEL	P/N	FAN DUCT DIAMETER	WATTS	MAX. PRESSURE"WC	TYPICAL CFM vs. STATIC PRESSURE WC				
					0"	.5"	1.0"	1.5"	2.0"
RP140	23029-1	4"	15-21	0.8	135	70	-	-	-
RP145	23030-1	4"	41-72	2.1	166	126	82	41	3
RP260	23032-1	6"	50-75	1.6	272	176	89	13	-
RP265	23033-1	6"	91-129	2.3	334	247	176	116	52
RP380	28208	8"	95-152	2.3	497	353	220	130	38

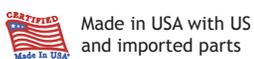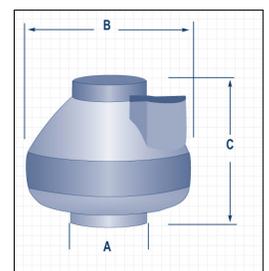

Made in USA with US and imported parts



All RadonAway inline radon fans are covered by our 5-year, hassle-free warranty

Model	A	B	C
RP140	4.5"	9.7"	8.5"
RP145	4.5"	9.7"	8.5"
RP260	6"	11.75"	8.6"
RP265	6"	11.75"	8.6"
RP380	8"	13.41"	10.53"

For Further Information Contact



The World's Leading
Radon Fan Manufacturer



RP Series

Installation & Operating Instructions

RadonAway

3 Saber Way | Ward Hill, MA 01835

www.radonaway.com




RadonAway Ward Hill, MA.

Series Fan Installation & Operating Instructions

Please Read and Save These Instructions.

DO NOT CONNECT POWER SUPPLY UNTIL FAN IS COMPLETELY INSTALLED. MAKE SURE ELECTRICAL SERVICE TO FAN IS LOCKED IN "OFF" POSITION. DISCONNECT POWER BEFORE SERVICING FAN.

- 1. WARNING!** WARNING! For General Ventilating Use Only. Do Not Use to Exhaust Hazardous, Corrosive or Explosive Materials, Gases or Vapors. See Vapor Intrusion Application Note #AN001 for important information on VI applications. RadonAway.com/vapor-intrusion
- 2. WARNING!** NOTE: Fan is suitable for use with solid state speed controls however use of speed controls is not generally recommended.
- 3. WARNING!** Check voltage at the fan to insure it corresponds with nameplate.
- 4. WARNING!** Normal operation of this device may affect the combustion airflow needed for safe operation of fuel burning equipment. Check for possible backdraft conditions on all combustion devices after installation.
- 5. NOTICE!** There are no user serviceable parts located inside the fan unit.
Do NOT attempt to open. Return unit to the factory for service.
- 6. WARNING!** Do not leave fan unit installed on system piping without electrical power for more than 48 hours. Fan failure could result from this non-operational storage.
- 7. WARNING! TO REDUCE THE RISK OF FIRE, ELECTRIC SHOCK, OR INJURY TO PERSONS, OBSERVE THE FOLLOWING:**
 - a) Use this unit only in the manner intended by the manufacturer. If you have questions, contact the manufacturer.
 - b) Before servicing or cleaning unit, switch power off at service panel and lock the service disconnecting means to prevent power from being switched on accidentally. When the service disconnecting means cannot be locked, securely fasten a prominent warning device, such as a tag, to the service panel.
 - c) Installation work and electrical wiring must be done by qualified person(s) in accordance with all applicable codes and standards, including fire rated construction.
 - d) Sufficient air is needed for proper combustion and exhausting of gases through the flue (chimney) of fuel burning equipment to prevent back drafting. Follow the heating equipment manufacturers guideline and safety standards such as those published by the National Fire Protection Association, and the American Society for Heating, Refrigeration and Air Conditioning Engineers (ASHRAE), and the local code authorities.
 - e) When cutting or drilling into a wall or ceiling, do not damage electrical wiring and other hidden utilities.
 - f) Ducted fans must always be vented to outdoors.
 - g) If this unit is to be installed over a tub or shower, it must be marked as appropriate for the application and be connected to a GFCI (Ground Fault Circuit Interrupter) - protected branch circuit.

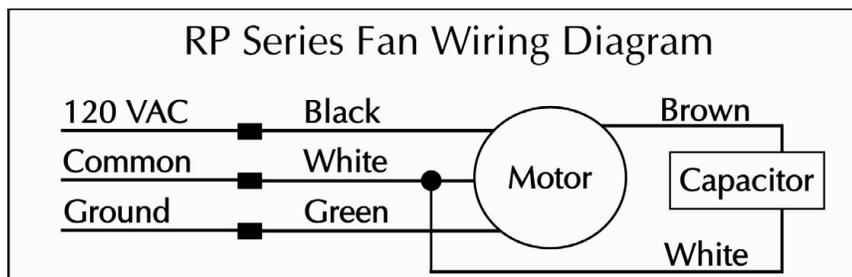



RP Series

RP140	p/n 23029-1
RP145	p/n 23030-1
RP260	p/n 23032-1
RP265	p/n 23033-1
RP380	p/n 28208

1.0 SYSTEM DESIGN CONSIDERATIONS

1.1. INTRODUCTION

The RP Series Radon Fans are intended for use by trained, professional, certified/licensed Radon mitigators. The purpose of this instruction is to provide additional guidance for the most effective use of an RP Series Fan. This instruction should be considered as a supplement to EPA/radon industry standard practices, state and local building codes and state regulations. In the event of a conflict, those codes, practices and regulations take precedence over this instruction.

1.2. FAN SEALING

The RP Series Fans are factory sealed, no additional caulk or other materials are required to inhibit air leakage.

1.3. ENVIRONMENTALS

The RP Series Fans are designed to perform year-round in all but the harshest climates without additional concern for temperature or weather. For installations in an area of severe cold weather, please contact RadonAway for assistance. When not in operation, the fan should be stored in an area where the temperature is never less than 32 degrees F. or more than 100 degrees F.

1.4. ACOUSTICS

The RP Series Fan, when installed properly, operates with little or no noticeable noise to the building occupants. The velocity of the outgoing air should be considered in the overall system design. In some cases the "rushing" sound of the outlet air may be disturbing. In these instances, the use of a RadonAway Exhaust Muffler is recommended.

(To ensure quiet operation of ENERGY STAR qualified in-line and remote fans, each fan shall be installed using sound attenuation techniques appropriate for the installation. For bathroom and general ventilation applications, at least 8 feet of insulated flexible duct shall be installed between the exhaust or supply grille(s) and the fan). RP Series fans are not suitable for kitchen range hood remote ventilation applications.

1.5. GROUND WATER

In the event that a temporary high water table results in water at or above slab level, water may be drawn into the riser pipes thus blocking air flow to the RP Series Fan. The lack of cooling air may result in the fan cycling on and off as the internal temperature rises above the thermal cutoff and falls upon shutoff. Should this condition arise, it is recommended that the fan be turned off until the water recedes allowing for return to normal operation.

1.6. SLAB COVERAGE

The RP Series Fan can provide coverage up to 2000+ sq. ft. per slab penetration. This will primarily depend on the sub-slab material in any particular installation. In general, the tighter the material, the smaller the area covered per penetration. Appropriate selection of the RP Series Fan best suited for the sub-slab material can improve the slab coverage. The RP140/145/155 are best suited for general purpose use. The RP260 can be used where additional airflow is required and the RP265/380 is best suited for large slab, high airflow applications. Additional suction points can be added as required. It is recommended that a small pit (5 to 10 gallons in size) be created below the slab at each suction hole.

1.7. CONDENSATION & DRAINAGE

Condensation is formed in the piping of a mitigation system when the air in the piping is chilled below its dew point. This can occur at points where the system piping goes through unheated space such as an attic, garage or outside. The system design must provide a means for water to drain back to a slab hole to remove the condensation. The RP Series Fan **MUST** be mounted vertically plumb and level, with the outlet pointing up for proper drainage through the fan. Avoid mounting the fan in any orientation that will allow water to accumulate inside the fan housing. The RP Series Fans are **NOT** suitable for underground burial.

For RP Series Fan piping, the following table provides the minimum recommended pipe diameter and pitch under several system conditions.

Pipe Dia.	Minimum Rise per Ft of Run*				
	@25 CFM	@50 CFM	@100 CFM	@200 CFM	@300 CFM
6"	-	3/16	1/4	3/8	3/4
4"	1/8	1/4	3/8	2 3/8	-
3"	1/4	3/8	1 1/2	-	-




*Typical RP1xx/2xx Series Fan operational flow rate is 25 - 90 CFM on 3" and 4" pipe. (For more precision, determine flow rate by measuring Static Pressure, in WC, and correlate pressure to flow in the performance chart in the addendum.)

Under some circumstances in an outdoor installation a condensate bypass should be installed in the outlet ducting as shown. This may be particularly true in cold climate installations which require long lengths of outlet ducting or where the outlet ducting is likely to produce large amounts of condensation because of high soil moisture or outlet duct material. Schedule 20 piping and other thin-walled plastic ducting and Aluminum downspout will normally produce much more condensation than Schedule 40 piping. Schedule 40 piping is preferred for radon mitigation, all joints should be fully sealed using the appropriate pipe cement on socket type fittings or flexible coupling firmly attached via worm drive screw clamps. Sealing ducting or pipe with duct tape is not acceptable on radon mitigation installations. No pipe penetrations are permitted, other than the condensation bypass. Silicon caulk is permitted for sealing purposes.

The bypass is constructed with a 45 degree Wye fitting at the bottom of the outlet stack. The bottom of the Wye is capped and fitted with a tube that connects to the inlet piping or other drain. The condensation produced in the outlet stack is collected in the Wye fitting and drained through the bypass tube. The bypass tubing may be insulated to prevent freezing.

1.8. SYSTEM MONITOR & LABEL

A System Monitor, such as a manometer (P/N 50017) or audible alarm (P/N 28001-2) is required to notify the occupants of a fan system malfunction. A System Label (provided with Manometer P/N 50017) with instructions for contacting the installing contractor for service and also identifying the necessity for regular radon tests to be conducted by the building occupants, must be conspicuously placed where the occupants frequent and can see the label.

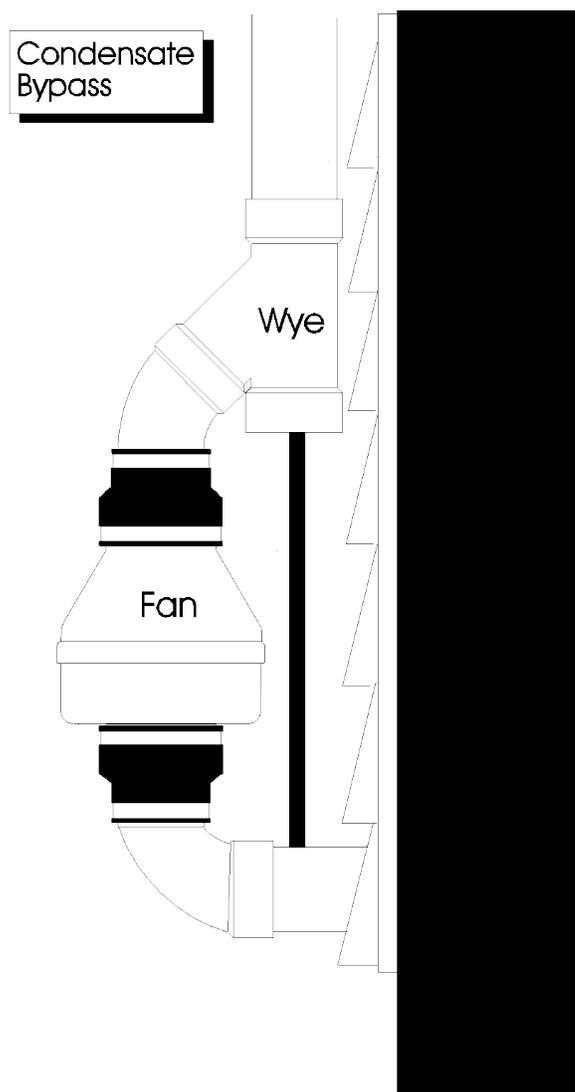

1.9. VENTILATION

If used as a ventilation Fan any type of ducting is acceptable, however, flexible nonmetallic ducting is recommended for easy installation and quieter operation. Insulated flexible ducting is highly recommended in cold climates to prevent the warm bathroom air from forming condensation in the ducting where it is exposed to colder attic air. The outlet of the fan should always be ducted to the outside. Avoid venting the outlet of the fan directly into an attic area. The excess moisture from the bathroom can cause damage to building structure and any items stored in the attic. Multiple venting points may be connected together using a "T" or "Y" fitting. Ideally Duct should be arranged such that equal duct lengths are used between intake and "T" or "Y" fitting, this will result in equal flow rates in each intake branch. If adjustable intake grilles are used on multi-intake systems then the opening on each grill should be equal in order to minimize noise and resistance. Straight smooth runs of rigid metal ducting will present the least resistance and maximize system performance. The Equivalent Length of Rigid Metal Ducting resulting in .2" WC pressure loss for each Fan Model is provided in the specification section of these Instructions. Flexible ducting, if used, must always be as close to being fully extended as possible. Formed rigid metal duct elbows will present the least resistance and maximize system performance, recommended bend radius of elbow is at least 1.5 x duct diameter.

RP Series fans are not suitable for kitchen range hood remote ventilation applications. For quietest performance, the fan should be mounted further away from the inlet duct, near the outside vent. A minimum distance of 8 feet is recommended between the fan or T/Y of a multi-intake system and intake grille(s).

Backdraft dampers allow airflow in only one direction preventing cold/hot drafts from entering the vented area and minimize possible condensation and icing within the system while the fan is not operating. Backdraft dampers are highly recommended at each intake grille for bathroom ventilation in all cold climate installations. Installation instructions are included with Spruce backdraft dampers.

The ducting from this fan to the outside of the building has a strong effect on the airflow, noise and energy use of the fan. Use the shortest, straightest duct routing possible for best performance, and avoid installing the fan with smaller ducts than recommended. Insulation around the ducts can reduce energy loss and inhibit mold growth. Fans installed with existing ducts may not achieve their rated airflow.

1.10. ELECTRICAL WIRING


The RP Series Fans operate on standard 120V 60 Hz. AC. All wiring must be performed in accordance with the National Fire Protection Association's (NFPA) National Electrical Code, Standard #70-current edition for all commercial and industrial work, and state and local building codes. All wiring must be performed by a qualified and licensed electrician. Outdoor installations require the use of a U.L. listed watertight conduit. Ensure that all exterior electrical boxes are outdoor rated and properly sealed to prevent water penetration into the box. A means, such as a weep hole, is recommended to drain the box.

1.11. SPEED CONTROLS

The RP Series Fans are rated for use with electronic speed controls, however, they are generally not recommended. If used, the recommended speed control is Pass & Seymour Solid State Speed Control Cat. No. 94601-I.

2.0 INSTALLATION

The RP Series Fan can be mounted indoors or outdoors. (It is suggested that EPA recommendations be followed in choosing the fan location.) The RP Series Fan may be mounted directly on the system piping or fastened to a supporting structure by means of optional mounting bracket

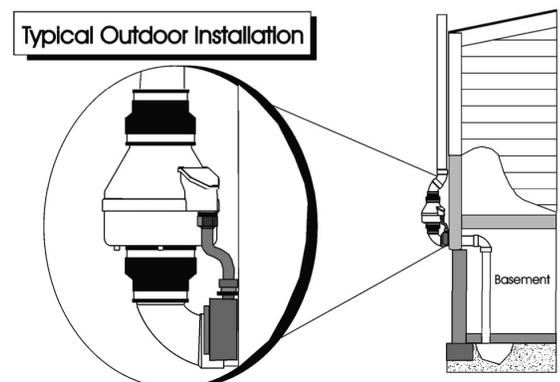

2.1 MOUNTING

Mount the RP Series Fan vertically with outlet up. Insure the unit is plumb and level. When mounting directly on the system piping assure that the fan does not contact any building surface to avoid vibration noise.

2.2 MOUNTING BRACKET (optional)

The RP Series Fan may be optionally secured with the RadonAway P/N 25007 (25033 for RP385) mounting bracket. Foam or rubber grommets may also be used between the bracket and mounting surface for vibration isolation.

2.3 SYSTEM PIPING

Complete piping run, using flexible couplings as means of disconnect for servicing the unit and vibration isolation. Used as a Radon Fan the fan is typically outside of the building thermal boundary, and is venting to the outside, installation of insulation around the fan is not required. If used as a ventilation fan insulation may be installed around the fan and duct work, insulation should be sized appropriately for the duct size used and secured with duct tape.

2.4 ELECTRICAL CONNECTION

Connect wiring with wire nuts provided, observing proper connections (See Section 1.10). Note that the fan is not intended for connection to rigid metal conduit.

Fan Wire	Connection
Green	Ground
Black	AC Hot
White	AC Common

2.5 VENT MUFFLER (optional)

Install the muffler assembly in the selected location in the outlet ducting. Solvent weld all connections. The muffler is normally installed at the end of the vent pipe.

2.6 OPERATION CHECKS & ANNUAL SYSTEM MAINTENANCE

_____ **Verify** all connections are tight and **leak-free**.

_____ **Insure** the RP Series Fan and all ducting is secure and vibration-free.


_____ **Verify** system vacuum pressure with manometer. **Insure** vacuum pressure is within normal operating range and **less than** the maximum recommended operating pressure.

(Based on sea-level operation, at higher altitudes reduce by about 4% per 1000 Feet.)

(Further reduce Maximum Operating Pressure by 10% for High Temperature environments)

See Product Specifications. If this is exceeded, increase the number of suction points.

_____ **Verify Radon levels by testing to EPA protocol.**

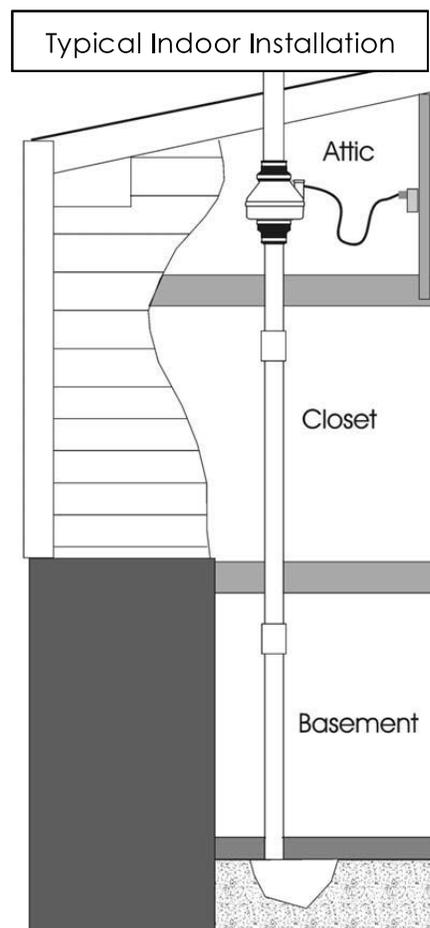

RP SERIES PRODUCT SPECIFICATIONS

The following chart shows fan performance for the RP Series Fan:

Typical CFM Vs Static Pressure "WC									
	0"	.25"	.5"	.75"	1.0"	1.25"	1.5"	1.75"	2.0"
RP140	135	103	70	14	-	-	-	-	-
RP145	166	146	126	104	82	61	41	21	3
RP260	272	220	176	138	103	57	13	-	-
RP265	334	291	247	210	176	142	116	87	52
RP380*	497	401	353	281	220	176	130	80	38

* Tested with 6" inlet and discharge pipe.

Power Consumption 120 VAC, 60Hz 1.5 Amp Maximum			Maximum Recommended Operating Pressure* (Sea Level Operation)**	
RP140	17 - 21	watts	RP140	0.8" W.C.
RP145	41 - 72	watts	RP145	1.7" W.C.
RP260	52 - 72	watts	RP260	1.5" W.C.
RP265	91 - 129	watts	RP265	2.2" W.C.
RP380	95 - 152	watts	RP380	2.0" W.C.

*Reduce by 10% for High Temperature Operation

**Reduce by 4% per 1000 feet of altitude

	Size	Weight	Inlet/Outlet	L.2
RP140	8.5H" x 9.7" Dia.	5.5 lbs.	4.5" OD (4.0" PVC Sched 40 size compatible)	25
RP145	8.5H" x 9.7" Dia.	5.5 lbs.	4.5" OD (4.0" PVC Sched 40 size compatible)	15
RP260	8.6H" x 11.75" Dia.	5.5 lbs.	6.0" OD	48
RP265	8.6H" x 11.75" Dia.	6.5 lbs.	6.0" OD	30
RP380	10.53H" x 13.41" Dia.	11.5 lbs.	8.0" OD	57

L.2 = Estimated Equivalent Length of Rigid Metal Ducting resulting in .2in WC pressure loss for Duct Size listed. Longer Equivalent Lengths can be accommodated at Flows Lower than that at .2in WC pressure loss (see CFM Vs Static Pressure "WC Table).

Recommended ducting: 3" or 4" RP1xx/2xx, 6" RP380, Schedule 20/40 PVC Pipe

Mounting: If used for Ventilation use 4", 6" or 8" Rigid or Flexible Ducting

Mount on the duct pipe or with optional mounting bracket.

Storage temperature range: 32 - 100 degrees F.

Normal operating temperature range: -20 - 120 degrees F.

Maximum inlet air temperature: 80 degrees F.

Continuous Duty

Class F Insulation [RP140 Class B]

Class B Insulation

Thermally Protected

3000 RPM

Rated for Indoor or Outdoor Use



Conforms to
UL STD. 507
Certified to
CAN/CSA STD.
C22.2 No.113



IMPORTANT INSTRUCTIONS TO INSTALLER

Inspect the GP/XP/XR/RP/SF Series Fan for shipping damage within 15 days of receipt. Notify **RadonAway® of any damages immediately**. RadonAway® is not responsible for damages incurred during shipping. However, for your benefit, RadonAway® does insure shipments.

There are no user serviceable parts inside the fan. **Do not attempt to open**. Return unit to factory for service.

Install the GP/XP/XR/RP/SF Series Fan in accordance with all EPA standard practices, and state and local building codes and state regulations.

Provide a copy of this instruction or comparable radon system and testing information to the building occupants after completing system installation.

WARRANTY

RadonAway® warrants that the GPX01/XP/XR/RP/SF Series Fan (the "Fan") will be free from defects in materials and workmanship for a period of 90 days from the date of purchase (the "Warranty Term").

RadonAway® will replace any Fan which fails due to defects in materials or workmanship during the Warranty Term. The Fan must be returned (at Owner's cost) to the RadonAway® factory. Any Fan returned to the factory will be discarded unless the Owner provides specific instructions along with the Fan when it is returned regardless of whether or not the Fan is actually replaced under this warranty. Proof of purchase must be supplied upon request for service under this Warranty.

This Warranty is contingent on installation of the Fan in accordance with the instructions provided. This Warranty does not apply where any repairs or alterations have been made or attempted by others, or if the unit has been abused or misused. Warranty does not cover damage in shipment unless the damage is due to the negligence of RadonAway®.

5 YEAR EXTENDED WARRANTY WITH PROFESSIONAL INSTALLATION.

RadonAway® will extend the Warranty Term of the fan to five (5) years from date of purchase or sixty-three (63) months from the date of manufacture, whichever is sooner, if the Fan is installed in a professionally designed and professionally installed active soil depressurization system or installed as a replacement fan in a professionally designed and professionally installed active soil depressurization system by a qualified installer. Proof of purchase and/or proof of professional installation may be required for service under this warranty. Outside the Continental United States and Canada the extended Warranty Term is limited to one (1) year from the date of manufacture.

RadonAway® is not responsible for installation, removal or delivery costs associated with this Warranty.

LIMITATION OF WARRANTY

EXCEPT AS STATED ABOVE, THE GPX01/XP/XR/RP SERIES FANS ARE PROVIDED WITHOUT WARRANTY OF ANY KIND, EITHER EXPRESS OR IMPLIED, INCLUDING, WITHOUT LIMITATION, IMPLIED WARRANTIES OF MERCHANTABILITY AND FITNESS FOR A PARTICULAR PURPOSE.

IN NO EVENT SHALL RADONAWAY BE LIABLE FOR ANY DIRECT, INDIRECT, SPECIAL, INCIDENTAL, OR CONSEQUENTIAL DAMAGES ARISING OUT OF, OR RELATING TO, THE FAN OR THE PERFORMANCE THEREOF. RADONAWAY'S AGGREGATE LIABILITY HEREUNDER SHALL NOT IN ANY EVENT EXCEED THE AMOUNT OF THE PURCHASE PRICE OF SAID PRODUCT. THE SOLE AND EXCLUSIVE REMEDY UNDER THIS WARRANTY SHALL BE THE REPAIR OR REPLACEMENT OF THE PRODUCT, TO THE EXTENT THE SAME DOES NOT MEET WITH RADONAWAY'S WARRANTY AS PROVIDED ABOVE.

For service under this Warranty, contact RadonAway for a Return Material Authorization (RMA) number and shipping information. No returns can be accepted without an RMA. If factory return is required, the customer assumes all shipping costs, including insurance, to and from factory.

*RadonAway® 3 SaberWay
Ward Hill, MA 01835 USA TEL (978) 521-3703
FAX (978) 521-3964
Email to: Returns@RadonAway.com*

Record the following information for your records:

Serial No. _____
Purchase Date _____



INSTALLATION & OPERATING INSTRUCTIONS
Instruction P/N IN015 Rev E
FOR CHECKPOINT Iia™ P/N 28001-2 & 28001-3
RADON SYSTEM ALARM

INSTALLATION INSTRUCTIONS
(WALL MOUNTING)

Select a suitable wall location near a vertical section of the suction pipe. The unit should be mounted about four or five feet above the floor and as close to the suction pipe as possible. Keep in mind that with the plug-in transformer provided, the unit must also be within six feet of a 120V receptacle. **NOTE: The Checkpoint Iia is calibrated for vertical mounting, horizontal mounting will affect switchpoint calibration.**

Drill two 1/4" holes 4" apart horizontally where the unit is to be mounted.

Install the two 1/4" wall anchors provided.

Hang the CHECKPOINT Iia from the two mounting holes located on the mounting bracket. Tighten the mounting screws so the unit fits snugly and securely against the wall.

Drill a 5/16" hole into the side of the vent pipe about 6" higher than the top of the unit.

Insert the vinyl tubing provided about 1" inside the suction pipe.

Cut a suitable length of vinyl tubing and attach it to the pressure switch connector on the CHECKPOINT Iia.

CALIBRATION AND OPERATION.

The CHECKPOINT Iia units are calibrated and sealed at the factory to alarm when the vacuum pressure falls below the factory setting and should not normally require field calibration. Factory Settings are:

28001-2 - .25" WC Vacuum

28001-3 - .10" WC Vacuum

To Verify Operation:

With the exhaust fan off or the pressure tubing disconnected and the CHECKPOINT Iia plugged in, both the red indicator light and the audible alarm should be on.

Turn the fan system on or connect the pressure tubing to the fan piping. The red light and the audible alarm should go off. The green light should come on.


Now turn the fan off. The red light and audible alarm should come on in about two or three seconds and the green light should go out.

WARRANTY INFORMATION

Subject to applicable consumer protection legislation, RadonAway warrants that the CHECKPOINT Iia will be free from defective material and workmanship for a period of (1) year from the date of purchase. Warranty is contingent on installation in accordance with the instructions provided. This warranty does not apply where repairs or alterations have been made or attempted by others; or the unit has been abused or misused. Warranty does not include damage in shipment unless the damage is due to the negligence of RadonAway. All other warranties, expressed or written, are not valid. To make a claim under these limited warranties, you must return the defective item to RadonAway with a copy of the purchase receipt. RadonAway is not responsible for installation or removal cost associated with this warranty. In no case is RadonAway liable beyond the repair or replacement of the defective product FOB RadonAway.

THERE ARE NO WARRANTIES WHICH EXTEND BEYOND THE DESCRIPTION ON THE FACE HEREOF. THERE IS NO WARRANTY OF MERCHANTABILITY. ALL OTHER WARRANTIES, EXPRESSED OR WRITTEN, ARE NOT VALID.

For service under these warranties, contact RadonAway for a Return Material Authorization (RMA) number and shipping information. **No returns can be accepted without an RMA.** If factory return is required, the customer assumes all shipping costs to and from factory.

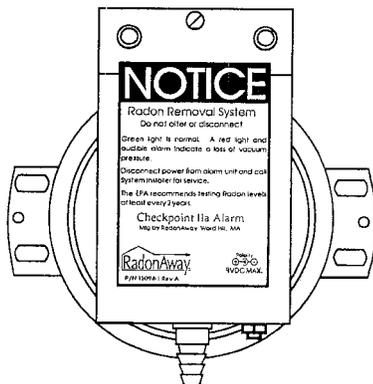

Manufactured by:
RadonAway
Ward Hill, MA
(978)-521-3703



Series
2000

Magnehelic® Gage Models & Ranges

Bezel provides flange for flush mounting in panel.

Clear plastic face is highly resistant to breakage. Provides undistorted viewing of pointer and scale.

Precision litho-printed scale is accurate and easy to read.

Red tipped pointer of heat treated aluminum tubing is easy to see. It is rigidly mounted on the helix shaft.

Pointer stops of molded rubber prevent pointer over-travel without damage.


“Wishbone” assembly provides mounting for helix, helix bearings and pointer shaft.

Jeweled bearings are shock-resistant mounted; provide virtually friction-free motion for helix. Motion damped with high viscosity silicone fluid.

Zero adjustment screw is conveniently located in the plastic cover, and is accessible without removing cover. O-ring seal provides pressure tightness.

Helix is precision made from an alloy of high magnetic permeability. Mounted in jeweled bearings, it turns freely, following the magnetic field to move the pointer across the scale.

Calibrated range spring is flat spring steel. Small amplitude of motion assures consistency and long life. It reacts to pressure on diaphragm. Live length adjustable for calibration.

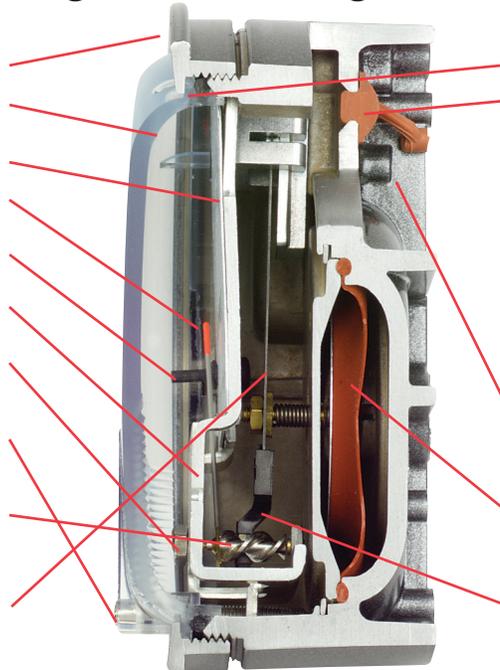

O-ring seal for cover assures pressure integrity of case.

OVERPRESSURE PROTECTION

Blowout plug is comprised of a rubber plug on the rear which functions as a relief valve by unseating and venting the gage interior when over pressure reaches approximately 25 psig (1.7 bar). To provide a free path for pressure relief, there are four spacer pads which maintain 0.023” clearance when gage is surface mounted. Do not obstruct the gap created by these pads. The blowout plug is not used on models above 180” of water pressure, medium or high pressure models, or on gages which require an elastomer other than silicone for the diaphragm. The blowout plug should not be used as a system overpressure control. High supply pressures may still cause the gage to fail due to over pressurization, resulting in property damage or serious injury. Good engineering practices should be utilized to prevent your system from exceeding the ratings or any component.

Die cast aluminum case is precision made and iridite-dipped to withstand 168 hour salt spray corrosion test. Exterior finished in baked dark gray hammerloid. One case size is used for all standard pressure options, and for both surface and flush mounting.

Silicone rubber diaphragm with integrally molded O-ring is supported by front and rear plates. It is locked and sealed in position with a sealing plate and retaining ring. Diaphragm motion is restricted to prevent damage due to overpressures.

Samarium Cobalt magnet mounted at one end of range spring rotates helix without mechanical linkages.

Model	Range Inches of Water	Price	Model	Range PSI	Price	Model	Range MM of Water	Price	Model	Range, kPa	Price	Dual Scale Air Velocity Units For use with pitot tube		
2000-00N†	0.05-0-.2	\$77.45	2201	0-1	\$67.95	2000-6MM†	0-6	\$73.00	2000-0.5KPA	0-0.5	\$63.50	Model	Range in W.C./ Velocity F.P.M.	Price
2000-00†	0-.25	73.00	2202	0-2	67.95	2000-10MM†	0-10	63.50	2000-1KPA	0-1	63.50			
2000-0†	0-0.50	63.50	2203	0-3	67.95	2000-15MM	0-15	63.50	2000-1.5KPA	0-1.5	63.50	2000-0AV†	0-.50/ 500-2800	88.50
2001	0-1.0	63.50	2204	0-4	67.95	2000-25MM	0-25	63.50	2000-2KPA	0-2	63.50			
2002	0-2.0	63.50	2205	0-5	67.95	2000-30MM	0-30	63.50	2000-2.5KPA	0-2.5	63.50	2002AV	0-2.0/ 1000-5600	67.95
2003	0-3.0	63.50	2210*	0-10	127.95	2000-50MM	0-50	63.50	2000-3KPA	0-3	63.50			
2004	0-4.0	63.50	2215*	0-15	127.95	2000-80MM	0-80	63.50	2000-4KPA	0-4	63.50	2010AV	0-10/ 2000-12500	67.95
2005	0-5.0	63.50	2220*	0-20	127.95	2000-100MM	0-100	63.50	2000-5KPA	0-5	63.50			
2006	0-6.0	63.50	2230**	0-30	207.50	2000-125MM	0-125	63.50	2000-8KPA	0-8	63.50			
2008	0-8.0	63.50				2000-150MM	0-150	63.50	2000-10KPA	0-10	63.50			
2010	0-10	63.50				2000-200MM	0-200	63.50	2000-15KPA	0-15	63.50			
2012	0-12	63.50				2000-250MM	0-250	63.50	2000-20KPA	0-20	63.50			
2015	0-15	63.50				2000-300MM	0-300	63.50	2000-25KPA	0-25	63.50			
2020	0-20	63.50							2000-30KPA	0-30	63.50			
2025	0-25	63.50												
2030	0-30	63.50												
2040	0-40	63.50												
2050	0-50	63.50												
2060	0-60	63.50												
2080	0-80	63.50												
2100	0-100	63.50												
2120	0-120	63.50												
2150	0-150	63.50												
2160	0-160	63.50												
2180*	0-180	148.50												
2250*	0-250	148.50												
Zero Center Ranges														
2300-00†	0.125-0-0.125	\$74.00												
2300-0†	.25-0-.25	74.00												
2301	.5-0-.5	74.00												
2302	1-0-1	74.00												
2304	2-0-2	74.00												
2310	5-0-5	74.00												
2320	10-0-10	74.00												
2330	15-0-15	74.00												
Zero Center Ranges														
2300-6MM†	3-0-3	\$99.00												
2300-10MM†	5-0-5	74.00												
2300-20MM†	10-0-10	74.00												
Zero Center Ranges														
2300-60NPA†	10-0-50	\$77.45												
2300-60PA†	0-60	73.00												
2300-100PA†	0-100	63.50												
2300-125PA†	0-125	63.50												
2300-250PA	0-250	63.50												
2300-300PA	0-300	63.50												
2300-500PA	0-500	63.50												
2300-750PA	0-750	63.50												
2300-1000PA	0-1000	63.50												
Zero Center Ranges														
2300-60PA†	30-0-30	\$74.00												
2300-100PA†	50-0-50	74.00												
2300-120PA	60-0-60	74.00												
2300-200PA	100-0-100	74.00												
2300-250PA	125-0-125	74.00												
2300-300PA	150-0-150	74.00												
2300-500PA	250-0-250	74.00												
2300-1000PA	500-0-500	74.00												
Zero Center Ranges														
2000-00D†	0-25	\$73.00												
2000-0D†	0-0.5	67.95												
2001D	0-1.0	67.95												
2002D	0-2.0	67.95												
2003D	0-3.0	67.95												
2004D	0-4.0	67.95												
2005D	0-5.0	67.95												
2006D	0-6.0	67.95												
2008D	0-8.0	67.95												
2010D	0-10	67.95												
2015D	0-15	67.95												
2020D	0-20	88.50												
2025D	0-25	88.50												
2050D	0-50	88.50												
2060D	0-60	88.50												

VELOCITY AND VOLUMETRIC FLOW UNITS

Scales are available on the Magnehelic® that read in velocity units (FPM, m/s) or volumetric flow units (SCFM, m³/s, m³/h). Stocked velocity units with dual range scales in inches w.c. and feet per minute are shown above. For other ranges contact the factory.

When ordering volumetric flow scales please specify the maximum flow rate and its corresponding pressure. Example: 0.5 in w.c. = 16,000 CFM.

ACCESSORIES

- A-321, Safety Relief Valve 35.25
- A-448, 3-piece magnet kit for mounting Magnehelic® gage directly to magnetic surface 10.75
- A-135, Rubber gasket for panel mounting 1.50
- A-401, Plastic Carry Case 26.25



A-310A 3-Way Vent Valves \$16.50

In applications where pressure is continuous and the Magnehelic® gage is connected by metal or plastic tubing which cannot be easily removed, we suggest using Dwyer A-310A vent valves to connect gage. Pressure can then be removed to check or re-zero the gage.

Appendix 11

RAWP Certification Page

CERTIFICATION

I, Ariel Czemerinski, P.E., am currently a registered professional engineer licensed by the State of New York. I performed professional engineering services and had primary direct responsibility for designing the remedial program for the 31-07 38th Avenue site, site number 16CVCP002Q. I certify to the following:

- I have reviewed this document and the Stipulation List, to which my signature and seal are affixed.
- Engineering Controls developed for this remedial action were designed by me or a person under my direct supervision and designed to achieve the goals established in this Remedial Action Work Plan for this site.
- The Engineering Controls to be constructed during this remedial action are accurately reflected in the text and drawings of the Remedial Action Work Plan and are of sufficient detail to enable proper construction.
- This Remedial Action Work Plan (RAWP) has a plan for handling, transport and disposal of soil, fill, fluids and other materials removed from the property in accordance with applicable City, State and Federal laws and regulations. Importation of all soil, fill and other material from off-Site will be in accordance with all applicable City, State and Federal laws and requirements. This RAWP has provisions to control nuisances during the remediation and all invasive work, including dust and odor suppression.

Ariel Czemerinski
Name

076508
PE License Number

Ariel Czemerinski
Signature

9/18/2015
Date



I, William Silveri, am a qualified Environmental Professional. I will have primary direct responsibility for implementation of the remedial program for the 31-07 38th Avenue site, site number 16CVCP002Q. I certify to the following:

- This Remedial Action Work Plan (RAWP) has a plan for handling, transport and disposal of soil, fill, fluids and other materials removed from the property in accordance with applicable City, State and Federal laws and regulations. Importation of all soil, fill and other material from off-Site will be in accordance with all applicable City, State and Federal laws and requirements. This RAWP has provisions to control nuisances during the remediation and all invasive work, including dust and odor suppression.

William Silveri
QEP Name

William Silveri
QEP Signature

09/18/2015
Date