



THE CITY RECORD

Official Journal of The City of New York

THE CITY RECORD U.S.P.S. 0114-660
Printed on paper containing 30% post-consumer material

VOLUME CXLV NUMBER 148

WEDNESDAY, AUGUST 1, 2018

Price: \$4.00

TABLE OF CONTENTS

PUBLIC HEARINGS AND MEETINGS

Borough President - Bronx	4273
City Council	4274
City Planning Commission	4274
Consumer Affairs	4276
Housing Preservation and Development	4277
Landmarks Preservation Commission	4277
Mayor's Office of Contract Services	4278

COURT NOTICES

Supreme Court	4278
Queens County	4278
Richmond County	4278
Court Notice Maps	4293

PROPERTY DISPOSITION

Citywide Administrative Services	4280
Office of Citywide Procurement	4280
Housing Preservation and Development	4280
Police	4280

PROCUREMENT

Aging	4281
Contract Procurement and Support Services	4281
Citywide Administrative Services	4281
Office of Citywide Procurement	4281

Comptroller	4281
Bureau of Asset Management - Contracts	4281
Consumer Affairs	4281
Finance	4281
Correction	4282
Central Office of Procurement	4282
Design and Construction	4282
Environmental Protection	4282
Agency Chief Contracting Office	4282
Purchasing Management	4282
Wastewater Treatment	4282
Fire Department	4282
Fiscal Services	4282
Health and Mental Hygiene	4282
Housing Authority	4283
Supply Management	4283
Human Resources Administration	4283
Domestic Violence and Emer Interv Svcs	4283
Parks and Recreation	4283
Contracts	4284

AGENCY RULES

Consumer Affairs	4284
------------------	------

SPECIAL MATERIALS

Changes in Personnel	4287
----------------------	------

LATE NOTICE

Parks and Recreation	4293
----------------------	------

READER'S GUIDE

	4296
--	------

THE CITY RECORD

BILL DE BLASIO

Mayor

LISETTE CAMILO

Commissioner, Department of Citywide Administrative Services

ELI BLACHMAN

Editor, The City Record

Published Monday through Friday except legal holidays by the New York City Department of Citywide Administrative Services under Authority of Section 1066 of the New York City Charter.

Subscription \$500 a year, \$4.00 daily (\$5.00 by mail). Periodicals Postage Paid at New York, N.Y. POSTMASTER: Send address changes to THE CITY RECORD, 1 Centre Street, 17th Floor, New York, N.Y. 10007-1602

Editorial Office/Subscription Changes: The City Record, 1 Centre Street, 17th Floor, New York, N.Y. 10007-1602 (212) 386-0055

Visit The New City Record Online (CROL) at www.nyc.gov/cityrecord for a searchable database of all notices published in the City Record.

PUBLIC HEARINGS AND MEETINGS

See Also: Procurement; Agency Rules

BOROUGH PRESIDENT - BRONX

PUBLIC HEARINGS

A PUBLIC HEARING IS being called by the President of the Borough of The Bronx, Honorable Ruben Diaz Jr. The hearing will be held on Wednesday, August 8, 2018, commencing at 11:00 A.M., in the Office of the Borough President, 851 Grand Concourse, Room 206, The Bronx, NY 10451. The following matter will be heard.



CD #9 ULURP APPLICATION NO: C 180460 PCX-Mobile Food Vendor Inspection Facility-

IN THE MATTER OF an application submitted by the Department of Health and Mental Hygiene and the Department of Citywide Administrative Services, pursuant to Section 197-c of the New York City Charter, for the site selection and acquisition of property, located at 1235 Zerega Avenue (Block 3831, Lot 40), for a mobile food vendor inspection facility.

Anyone wishing to speak may register at the hearing. Please direct any questions concerning this matter to the Office of The Borough President, (718) 590-6124.

Accessibility questions: Sam Goodman (718) 590-6124, by: Wednesday, August 8, 2018, 10:00 A.M.



a1-7

A PUBLIC HEARING IS BEING CALLED by the President of the Borough of The Bronx, Honorable Ruben Diaz Jr., on Thursday, August 2, 2018, commencing at 11:00 A.M. The hearing will be held in the Office of the Borough President, 851 Grand Concourse, Room 206, The Bronx, NY 10451. The following matter will be heard:

CD #1-ULURP APPLICATION NO: C 180391 PQX-599

Courtlandt:

IN THE MATTER OF an application submitted by the Department of Housing Preservation and Development (HPD), pursuant to Section 197-c of the New York City Charter, for the acquisition of property, located at 599 Courtlandt Street (Block 2410, Lot 43) to facilitate an affordable housing development.

ANYONE WISHING TO SPEAK MAY REGISTER AT THE HEARING. PLEASE DIRECT ANY QUESTIONS CONCERNING THIS MATTER TO THE BOROUGH PRESIDENT'S OFFICE, (718) 590-6124.

Accessibility questions: Sam Goodman (718) 590-6124, by: Wednesday, August 1, 2018, 5:00 P.M.



jl26-a1

CITY COUNCIL

PUBLIC HEARINGS

NOTICE IS HEREBY GIVEN that the Council has scheduled the following public hearings on the matters indicated below:

The Subcommittee on Zoning and Franchises will hold a public hearing on the following matters in the Committee Room, City Hall, New York, NY 10007, commencing at 9:30 A.M. on Thursday, August 2, 2018:

WHAI OYSTER ARK WAHIZZA

MANHATTAN CB - 12 20185391 TCM

Application, pursuant to Section 20-226 of the Administrative Code of the City of New York concerning the petition of Sugary Goddess Corp., d/b/a Whai Oyster Ark Wahizza, for a new revocable consent to establish, maintain and operate a small unenclosed sidewalk café, located at 4486-4488 Broadway.

GRITO MEXICAN GRILL

MANHATTAN CB - 12 20185446 TCM

Application, pursuant to Section 20-226 of the Administrative Code of the City of New York concerning the petition of Silvia L. Duran, d/b/a Grito Mexican Grill, for a new revocable consent to establish, maintain and operate a small unenclosed sidewalk café, located at 1555 Saint Nicholas Avenue.

TWO HANDS

MANHATTAN CB - 1 20185461 TCM

Application, pursuant to Section 20-226 of the Administrative Code of the City of New York concerning the petition of Two Hands Tribeca, LLC, d/b/a Two Hands, for a renewal revocable consent to continue, maintain and operate a small unenclosed sidewalk café, located at 251 Church Street.

CALLE DAO CHELSEA

MANHATTAN CB - 4 20185483 TCM

Application, pursuant to Section 20-226 of the Administrative Code of the City of New York concerning the petition of Maxver, LLC, d/b/a Calle Dao Chelsea, for a new revocable consent to establish, maintain and operate a small unenclosed sidewalk café, located at 461 West 23rd Street.

Accessibility questions: Land Use Division - (212) 482-5154, by: Tuesday, July 31, 2018, 3:00 P.M.



jy27-a2

CITY PLANNING COMMISSION

PUBLIC HEARINGS

NOTICE IS HEREBY GIVEN that resolutions have been adopted by the City Planning Commission, scheduling a public hearing on the following matters, to be held at NYC City Planning Commission Hearing Room, Lower Concourse, 120 Broadway, New York, NY, on Wednesday, August 8, 2018, at 10:00 A.M.

BOROUGH OF THE BRONX

No. 1

HEBREW HOME FOR THE AGED

CD 8 C 180321 ZSX

IN THE MATTER OF an application submitted by Hebrew Home for the Aged at Riverdale, Inc., The Hebrew Home for the Aged at Riverdale Foundation, Inc., and Hebrew Home Housing Development Fund Company, Inc., pursuant to Sections 197-c and 201 of the New York City Charter for the grant of a special permit, pursuant to Section 74-901(a) of the Zoning Resolution to modify the use regulations of Section 22-13, to allow a long-term care facility (Use Group 3) in an R1-1 District (Block 5933, Lot 55), on property, located at 5701-5961 Palisade Avenue (Block 5933, Lots 55, 210, 224, 225 and 230), in R1-1 and R4 Districts, within the Special Natural Area District (NA-2).

Plans for this proposal are on file with the City Planning Commission and may be seen at 120 Broadway, 31st Floor, New York, NY 10271.

No. 2

BARTOW AVENUE ANIMAL SHELTER

CD 10 C 180346 PSX

IN THE MATTER OF an application submitted by the Department of Health and Mental Hygiene and the Department of Citywide

Administrative Services, pursuant to Section 197-c of the New York City Charter, for the site selection of property, located at 2050 Bartow Avenue (Block 5141, p/o Lot 1085), for a full service animal shelter, veterinary clinic and accompanying office space facility.

No. 3

LSSNY EARLY LIFE CENTER 2

CD 2 C 160161 PQX

IN THE MATTER OF an application submitted by the Administration for Children's Services and the Department of Citywide Administrative Services, pursuant to Section 197-c of the New York City Charter, for the acquisition of property, located at 888 Westchester Avenue (Block 2696, Lot 30), for continued use as a child care facility.

No. 4

WATSON AVENUE EARLY CHILDHOOD CENTER

CD 9 C 160160 PQX

IN THE MATTER OF an application submitted by the Administration for Children's Services and the Department of Citywide Administrative Services, pursuant to Section 197-c of the New York City Charter, for the acquisition of property, located at 1880 Watson Avenue (Block 3732, Lot 39), for continued use as a child care facility.

BOROUGH OF BROOKLYN

No. 5

PAL ARNOLD & MARIE SCHWARTZ EARLY LEARN CENTER

CD 5 C 160331 PPK

IN THE MATTER OF an application submitted by the Administration for Children's Services and the Department of Citywide Administrative Services, pursuant to Section 197-c of the New York City Charter, for the acquisition of property, located at 452 Pennsylvania Avenue (Block 3805, Lot 26), for continued use as a child care facility.

No. 6

180 MYRTLE AVENUE TEXT AMENDMENT

CD 2 N 180188 ZRK

IN THE MATTER OF an application submitted by Red Apple Real Estate, pursuant to Section 201 of the New York City Charter for an amendment to the Zoning Resolution of the City of New York, modifying Article X, Chapter 1, Section 11 (Special Ground Floor Use Regulations within the Special Downtown Brooklyn District) and related Sections.

Matter underlined is new, to be added; Matter struck-out is to be deleted; Matter within # # is defined in Section 12-10; * * * indicates where unchanged text appears in the Zoning Resolution

ARTICLE X

SPECIAL PURPOSE DISTRICTS

Chapter 1 Special Downtown Brooklyn District

* * *

101-10 SPECIAL USE REGULATIONS

* * *

101-11 Special Ground Floor Use Regulations

Map 2 (Ground Floor Retail Frontage), in Appendix E of this Chapter, specifies locations where the special ground floor #use# regulations of this Section apply.

#Uses# within #stories# that have a floor level within five feet of #curb level#, and within 50 feet of the #street line#, shall be limited to #commercial uses# listed in Use Groups 5, 6A, 6C, 6D, 7A, 7B, 8A, 8B, 8D, 9, 10, 11, 12A, 12B and 12C, where such #uses# are permitted by the underlying district. In addition, libraries, museums and non-commercial art galleries shall be permitted. In addition, all non-residential #uses# permitted by the underlying district shall be permitted for buildings fronting on Myrtle Avenue between Ashland Place and Fleet Place. A #building's street# frontage shall be allocated exclusively to such #uses#, except for Type 2 lobby space, entryways or entrances to subway stations provided in accordance with the provisions of Section 37-33 (Maximum Width of Certain Uses). However, loading berths serving any permitted #use# in the #building# may occupy up to 40 feet of such #street# frontage provided such #street# frontage is not subject to curb cut restrictions as shown on Map 5 (Curb Cut Restrictions) in Appendix E of this Chapter.

The regulations of this Section are modified as follows:

(a) Fulton Mall Subdistrict

For #buildings# in the Fulton Mall Subdistrict, Use Group 6A shall not include post offices, dry cleaning, laundry, or shoe and hat repair establishments. Use Group 6C shall not include automobile supply establishments, electrolysis studios, frozen food lockers, loan offices or locksmiths. Use Group 8A shall not include billiard parlors, pool halls, bowling alleys or model car hobby centers. Use Group 9 shall be prohibited except for typewriter stores. Use Group 10 shall not include depositories for office records, microfilm or computer tapes. Use Groups 6D, 7A, 7B, 8B, 8D, 11, 12A and 12C shall be prohibited. Furthermore, no bank or off track betting establishment shall occupy more than 30 feet of frontage at the ground floor of any #building# along the #street line# of Fulton Street. Any establishment that fronts on the #street line# of Fulton Street for a distance greater than 15 feet shall provide an entrance on Fulton Street.

(b) Atlantic Avenue Subdistrict

Automotive service stations are not permitted. No bank, loan office, business or professional office or individual #use# in Use Group 9 shall occupy more than 50 feet of linear frontage on Atlantic Avenue. Moving and storage uses in Use Group 7 are permitted on the ground floor of a #building# only if such #use# is located at least 50 feet from the front wall of the #building# in which the #use# is located. Any #buildings developed# after June 28, 2004, or portions of #buildings enlarged# on the ground floor level after June 28, 2004, on a #zoning lot# of 3,500 square feet or more shall have a minimum of 50 percent of the ground #floor area# of the #building# devoted to permitted #commercial uses# in Use Groups 6, 7 or 9, except that this requirement shall not apply to any #development# occupied entirely by #community facility use#.

In any #building# within the Atlantic Avenue Subdistrict, the provisions of Section 32- 421 (Limitation on floors occupied by non-residential uses) restricting the location of non-#residential uses# listed in Use Groups 6, 7, 8, 9 or 14 to below the level of the first #story# ceiling in any #building# occupied on one of its upper stories by #residential# or #community facility uses#, shall not apply. In lieu thereof, such non- #residential uses# shall not be located above the level of the second #story# ceiling.


* * *

APPENDIX E


Special Downtown Brooklyn District Maps

Map 2. Ground Floor Retail Frontage

[EXISTING MAP]

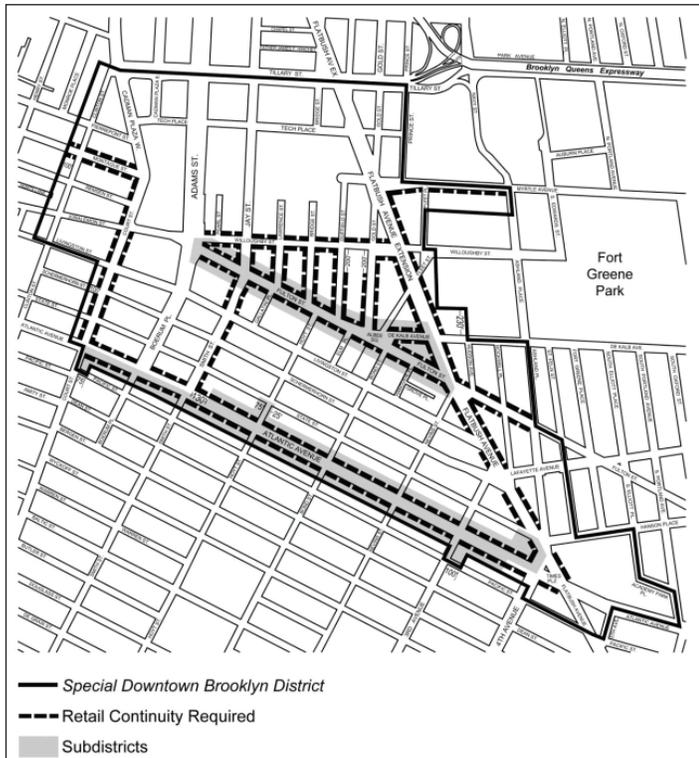

[PROPOSED MAP]

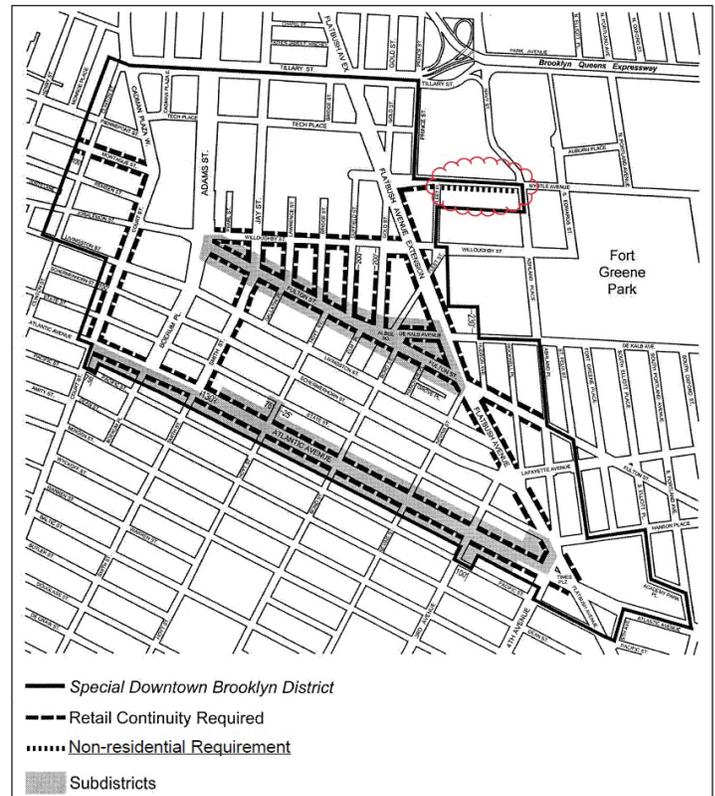

No. 7 BOERUM HILL HISTORIC DISTRICT EXTENSION N 190101 HKK CD 2

IN THE MATTER OF a communication dated July 6, 2018, from the Executive Director of the Landmarks Preservation Commission regarding the Boerum Hill Historic District Extension, designated by the Landmarks Preservation Commission on June 26, 2018 (Designation List No. 508), consisting of three Area's, Area I, which consists of the properties bounded by a line beginning on the southern curbline of Dean Street at a point on a line extending northerly from a portion of the western property line of 86 Dean Street, then extending southerly along the western property line of 86 Dean Street, southerly along the western property line of 90 Bergen Street to the southern curbline of Bergen Street easterly to a point on a line extending northerly from the western property line of 90 Bergen Street, then extending southerly along the western property line of 90 Bergen Street, easterly along the southern property line of 90 Bergen Street to 134 Bergen Street, northerly along the eastern property line of 134 Bergen Street to the centerline of Bergen Street easterly along said centerline to its intersection with the centerline of Hoyt Street, then along said centerline of Hoyt Street to a point formed by its intersection with a line extending easterly from the southern curbline of Dean Street, then following the curbline of Dean Street to the point extending northerly from the western property line of 86 Dean Street.

Area II consists of the property bounded by a line beginning on the eastern curbline of Nevins Street at a point on a line extending westerly from the northern property line of 245 Bergen Street, then extending southerly along the curbline of Nevins Street to a point on a line extending westerly along the southern property lines of 258 Wyckoff Street then extending westerly along the southern property line of 258 Wyckoff Street to 196 Wyckoff Street aka 169 Bond Street, the extending northerly along the centerline of Bond Street to the intersection of a line extending westerly from the northern property line of 143 Bond Street, then easterly along the northern property line of 143 Bond Street, southerly along a portion of the eastern property line of 143 Bond Street, then easterly along the northern property line of 199 Bergen Street to the point of beginning.

Area III consists of the property bounded by a line beginning on the southern curbline of Atlantic Avenue at a point on a line extending northerly from the eastern property line of 428 Atlantic Avenue then following southerly the eastern property line of 428 Atlantic Avenue, then westerly along the southern property line of 428 Atlantic Avenue to 426 Atlantic Avenue, northerly along a portion of the western property line of 426 Atlantic Avenue, then westerly along the southern property line of 424 Atlantic Avenue to 414 Atlantic Avenue, then southerly along a portion of the eastern property line of 414 Atlantic Avenue, then westerly to the intersection of the centerline of Bond

Street, then southerly along the centerline of Bond Street to the intersection of the center line of Pacific Street, then following westerly along the centerline of Pacific Street to the intersection of a line extending northerly from the eastern property line of 358 Pacific Street, then southerly along the eastern property line of 358 Pacific Street, then westerly along the southern property line of 358 Pacific Street, northerly along the western property line of 358 Pacific Street to the southern curblines of Pacific Street, then westerly to the intersection of a line extending southerly from the western property line Landmarks Preservation Commission Designation Report Boerum Hill Historic District Extension Designation List 508 LP-2599 4 of 284 of 351 Pacific Street, following the western property line of 351 Pacific Street to the southern property line of 368 Atlantic Avenue, then westerly along the southern property line of 368 Atlantic Avenue to the eastern curblines of Hoyt Street, then northerly along the western property line of 348 Atlantic Avenue to the intersection of the southern curblines of Atlantic Avenue, then westerly along the southern curblines of Atlantic Avenue to the intersection of a line extending southerly from the western property line of 365 Atlantic Avenue, then northerly along the western property line of 365 Atlantic Avenue, then westerly along the northern property line of 365 Atlantic Avenue, northerly along a portion of the western property line of 367 Atlantic Avenue then easterly along the northern property line of 367 Atlantic Avenue, then southerly along a portion of the eastern property line of 367 Atlantic Avenue, then easterly along the northern property line of 369 Atlantic Avenue to 389 Atlantic Ave, southerly along the eastern property line of 389 Atlantic Avenue to the southern curblines of Atlantic Avenue easterly to the point of beginning.

BOROUGH OF QUEENS
Nos. 8, 9 & 10
69-02 QUEENS BOULEVARD
No. 8

CD 2 **C 180265 ZMQ**
IN THE MATTER OF an application submitted by 69-02 Queens Blvd Woodside LLC, pursuant to Sections 197-c and 201 of the New York City Charter for the amendment of the Zoning Map, Section No. 9d:

- changing from an M1-1 District to an R7X District property, bounded by a line 150 southerly of Queens Boulevard, 70th Street, 47th Avenue, and 69th Street; and
- establishing within the proposed R7X District a C2-3 District, bounded by a line 150 southerly of Queens Boulevard, 70th Street, 47th Avenue, and 69th Street;

as shown on a diagram (for illustrative purposes only) dated April 9, 2018, and subject to the conditions of CEQR Declaration E-472.

No. 9

CD 2 **N 180266 ZRQ**
IN THE MATTER OF an application submitted by 69-02 Queens Blvd Woodside LLC, pursuant to Section 201 of the New York City Charter, for an amendment of the Zoning Resolution of the City of New York, modifying Appendix F for the purpose of establishing a Mandatory Inclusionary Housing Area.

Matter underlined is new, to be added;
 Matter ~~struck out~~ is to be deleted;
 Matter within # # is defined in Section 12-10;
 * * * indicates where unchanged text appears in the Zoning Resolution.

* * *

APPENDIX F
Inclusionary Housing Designated Areas and Mandatory Inclusionary Housing Areas

* * *

QUEENS

* * *

Queens Community District 2

* * *

Map 4 – [date of adoption]

[PROPOSED MAP]



□ Inclusionary Housing designated area
 ■ Mandatory Inclusionary Housing Area (see Section 23-154(d)(3))
 Area 1 – mm/dd/yy, MIH Program Option 2

Portion of Community District 2, Queens

* * *
No. 10

CD 2 **C 180267 ZSQ**
IN THE MATTER OF an application submitted by 69-02 Queens Blvd Woodside LLC, pursuant to Sections 197-c and 201 of the New York City Charter, for the grant of a special permit, pursuant to Section 74-743 of the Zoning Resolution to modify the height and setback requirements of Sections 23-664 (Modified height and setback regulations for certain Inclusionary Housing buildings or affordable independent residence for seniors) to facilitate a proposed mixed-use development, within a large scale general development, on property generally bounded by Queens Boulevard, 70th Street, 47th Avenue, and 69th Street (Block 2432, Lots 8, 9, 21 41, 44, and 50), in R7X/C2-3* Districts.

*Note: The site is proposed to be rezoned by changing from an M1-1 District to R7X and by establishing a C2-3 District within the proposed R7X under a concurrent related application for a Zoning Map change (C 180265 ZMQ).

Plans for this proposal are on file with the City Planning Commission and may be seen at 120 Broadway, 31st Floor, New York, NY 10271-0001.

YVETTE V. GRUEL, Calendar Officer
 City Planning Commission
 120 Broadway, 31st Floor, New York, NY 10271
 Telephone (212) 720-3370



jj25-a8

CONSUMER AFFAIRS

■ **PUBLIC HEARINGS**

NOTICE IS HEREBY GIVEN, PURSUANT TO LAW, that the New York City Department of Consumer Affairs, will hold a Public Hearing on Wednesday, August 8, 2018, at 2:00 P.M., at 42 Broadway, 5th Floor, in the Borough of Manhattan, on the following petitions for sidewalk café revocable consent:

- Danica LLC
 464 Amsterdam Avenue in the Borough of Manhattan
 (To establish, maintain, and operate an unenclosed sidewalk café for a term of two years.)
- Don Pablo Inc.
 1725 2nd Avenue in the Borough of Manhattan
 (To establish, maintain, and operate an unenclosed sidewalk café for a term of two years.)
- Hk Kitchen Corp.
 3599 East Tremont Avenue in the Borough of Bronx
 (To establish, maintain, and operate an unenclosed sidewalk café for a term of two years.)
- Shree Laxmi Restaurant Inc.
 411A Amsterdam Avenue in the Borough of Manhattan

(To establish, maintain, and operate an unenclosed sidewalk café for a term of two years.)

Accessibility questions: Monique Hamler (212) 436-0038, mhamler@dca.nyc.gov, by: Wednesday, August 8, 2018, 12:00 P.M.



← a1

HOUSING PRESERVATION AND DEVELOPMENT

■ PUBLIC HEARINGS

PLEASE TAKE NOTICE that a public hearing will be held on September 5, 2018, at 1 Centre Street, Manhattan, 20th Floor, Conference Room B, 10:00 A.M., or as soon thereafter, as the matter may be reached on the calendar, at which time and place those wishing to be heard will be given an opportunity to be heard concerning the proposed grant of an easement over the Easement Area, pursuant to Section 695(2)(b) of the General Municipal Law and Section 1802(6)(j) of the Charter.

Pursuant to Section 695(2)(b) of the General Municipal Law and Section 1802(6)(j) of the Charter, notice is hereby given that the Department of Housing Preservation and Development ("HPD") of the City of New York ("City") has proposed the grant of an easement over the following City-Owned property (collectively, "Easement Area") in the Borough of Brooklyn:

<u>Block</u>	<u>Lot</u>
4452	p/o 170

Under the proposed project, the City will grant an easement over the Easement Area to Nehemiah Spring Creek Affordable Homeownership Housing Development Fund Company, Inc., ("Sponsor") for the nominal price of one dollar.

HPD has designated the Sponsor as qualified and eligible to acquire a non-exclusive ingress and egress easement over the Easement Area.

The appraisal and the proposed Easement Agreement is available for public examination at the office of HPD, 100 Gold Street, Room 5-I, New York, NY, on business days during business hours.

The hearing location is accessible to individuals using wheelchairs or other mobility devices. For further information on accessibility or to make a request for accommodation, such as sign language interpretation services, please contact the Mayor's Office of Contract Services ("MOCS") via email, at disabilityaffairs@mocs.nyc.gov, or via phone, at (212) 788-0010. TDD users should call Verizon relay services. Any person requiring reasonable accommodation for the public hearing should contact MOCS at least three (3) business days in advance of the hearing to ensure availability.

← a1

LANDMARKS PRESERVATION COMMISSION

■ PUBLIC HEARINGS

NOTICE IS HEREBY GIVEN that, pursuant to the provisions of Title 25, Chapter 3 of the Administrative Code of the City of New York (Sections 25-303, 25-307, 25-308, 25-309, 25-313, 25-318, 25-320) on Tuesday, August 7, 2018, a public hearing will be held at 1 Centre Street, 9th Floor, Borough of Manhattan with respect to the following properties and then followed by a public meeting. The final order and estimated times for each application, will be posted on the Landmarks Preservation Commission website, the Friday before the hearing. Any person requiring reasonable accommodation in order to participate in the hearing or attend the meeting, should contact the Landmarks Commission no later than five (5) business days before the hearing or meeting.

41-49 47th Street - Sunnyside Gardens Historic District
LPC-19-15258 - Block 136 - Lot 12 - **Zoning:** R2
CERTIFICATE OF APPROPRIATENESS

A brick rowhouse with Colonial Revival style details, designed by Clarence Stein, Henry Wright and Frederick Ackerman and built in 1924. Application is to construct a new brick stoop and install paving at the areaway.

175-12 Murdock Avenue - Addisleigh Park Historic District
LPC-19-18923 - Block - Lot 120 - **Zoning:** R2
CERTIFICATE OF APPROPRIATENESS

A Medieval Revival style house, designed by G. English and built in 1928-29. Application is to legalize a masonry wall constructed without Landmarks Preservation Commission Permit(s) and to construct an

in-ground pool, install light fixtures, gates, and pavers, reconstruct a fountain, and replace a gazebo.

420 Pacific Street - Boerum Hill Historic District
LPC-19-21939 - Block 190 - Lot 18 - **Zoning:** R6B
CERTIFICATE OF APPROPRIATENESS

An Italianate style rowhouse, built in 1852-53. Application is to construct a rear yard addition.

7 Doughty Street - Fulton Ferry Historic District
LPC-19-24384 - Block 200 - Lot 15 - **Zoning:** M2-1
CERTIFICATE OF APPROPRIATENESS

A one-story brick building attached to the rear of the Brooklyn City Railroad Company building. Application is to install a new door and surround in the front areaway wall.

638 10th Street - Park Slope Historic District Extension
LPC-19-20904 - Block 1095 - Lot 9 - **Zoning:** R6B
CERTIFICATE OF APPROPRIATENESS

A Renaissance Revival style rowhouse with alterations, built c. 1895. Application is to install a rooftop bulkhead and railings.

471 Tompkins Avenue - Stuyvesant Heights Historic District
LPC-19-24418 - Block 1852 - Lot 4 - **Zoning:**
CERTIFICATE OF APPROPRIATENESS

A Neo-Georgian style store and apartments building, built in 1871-72 and altered in 1899. Application is to remove a stair and create a barrier-free entrance.

535 1st Street - Park Slope Historic District
LPC-19-25712 - Block 1075 - Lot 62 - **Zoning:** R7B
CERTIFICATE OF APPROPRIATENESS

A British Regency style house, designed by Fred W. Eisenla and built in 1915. Application is to construct rooftop additions, extend chimneys, modify masonry openings, and excavate the rear yard.

123 Rutland Road - Prospect Lefferts Gardens Historic District
LPC-19-26234 - Block 5035 - Lot 90 - **Zoning:** R2
CERTIFICATE OF APPROPRIATENESS

A rowhouse, designed by Benjamin Driesler and built in 1911. Application is to replace a deck, modify masonry openings, and install HVAC units at the roof.

416-424 Washington Street, aka 57-65 Vestry Street - Tribeca North Historic District
LPC-19-18291 - Block 218 - Lot 7501 - **Zoning:** C6-3A, C6-2A
CERTIFICATE OF APPROPRIATENESS

A Utilitarian, Romanesque Revival style warehouse, designed by Thomas R. Jackson and built in 1882. Application is to legalize the installation of a barrier-free access lift without Landmarks Preservation Commission permit(s) and to legalize alterations to the marquee performed in non-compliance with Certificate of No Effect 17-1975.

83-85 Worth Street - Tribeca East Historic District
LPC-19-27732 - Block 173 - Lot 2 - **Zoning:** C6-2A
CERTIFICATE OF APPROPRIATENESS

An Italianate style store and loft building, built in 1859-60. Application is to construct rooftop additions, alter the rear façade and install a canopy.

22 Barclay Street - Individual Landmark
LPC-19-28499 - Block 88 - Lot 11 - **Zoning:** C5-3
CERTIFICATE OF APPROPRIATENESS

A Greek Revival style church building, designed by John R. Haggerty and Thomas Thomas and built in 1836-1840. Application is to install sculptures.

2 Cornelia Street - Greenwich Village Historic District Extension II
LPC-19-19813 - Block 589 - Lot 7501 - **Zoning:** R7-2
CERTIFICATE OF APPROPRIATENESS

An altered Arts and Crafts style loft building, designed by Frederick Ebeling, and built c. 1907. Application is to replace windows.

644 Broadway - NoHo Historic District
LPC-19-25325 - Block 529 - Lot 1 - **Zoning:** M1-5B
CERTIFICATE OF APPROPRIATENESS

A Queen Anne/Romanesque Revival style bank and loft building, designed by Stephen D. Hatch and built in 1889-91. Application is to install windows.

452 West Broadway - SoHo-Cast Iron Historic District Extension
LPC-19-28018 - Block 516 - Lot 36 - **Zoning:** M1-5A
CERTIFICATE OF APPROPRIATENESS

A store building, designed by Michael Barclay and built in 1990-91. Application is to install a painted wall sign.

84 2nd Avenue - East Village/Lower East Side Historic District
LPC-19-27371 - Block 446 - Lot 7 - **Zoning:** R7A, C2-5
CERTIFICATE OF APPROPRIATENESS

A Greek Revival style rowhouse, built c. 1841 with later alterations. Application is to modify and replace storefront infill, installed without Landmarks Preservation Commission permit(s), replace windows, construct rear yard and rooftop additions, and install railings.

305-313 West 22nd Street - Chelsea Historic District Extension
LPC-19-23929 - Block 746 - Lot 7504 - **Zoning:** R7B
CERTIFICATE OF APPROPRIATENESS
 Four French Second Empire style rowhouses, built in 1873, altered and enlarged in 1985-1986 with an addition and a penthouse enlargement, designed by Weinberg, Kirshenbaum & Tambasco. Application is to replace windows.

3 Riverside Drive - Individual Landmark
LPC-19-26128 - Block 1184 - Lot 1 - **Zoning:** R10A
CERTIFICATE OF APPROPRIATENESS
 A French Renaissance Revival style townhouse, designed by C.P.H. Gilbert and built in 1896-98. Application is to construct rooftop and rear yard additions, alter the areaway, install new window openings, and replace windows.

36-38 East 62nd Street - Upper East Side Historic District
LPC-19-25058 - Block 1376 - Lot 46 - **Zoning:** R8B
CERTIFICATE OF APPROPRIATENESS
 A Neo-Georgian style club building, designed by Trowbridge & Livingston, built in 1902, and altered by Cross & Cross in 1916. Application is to raise parapet walls and install sculptures.

101 West 123rd Street - Mount Morris Park Historic District
LPC-19-26570 - Block 1908 - Lot 26 - **Zoning:** R7-2, C1-4
CERTIFICATE OF APPROPRIATENESS
 A late Victorian Gothic Revival style church building, designed by J.R. Thomas and built in 1885-1887, and altered in 1901. Application is to install signage.

jy25-a7

MAYOR'S OFFICE OF CONTRACT SERVICES

MEETING

FRANCHISE AND CONCESSION REVIEW COMMITTEE
-NOTICE OF MEETING-

PUBLIC NOTICE IS HEREBY GIVEN that the Franchise and Concession Review Committee, will hold a public meeting, on Wednesday, August 8, 2018, at 2:30 P.M., at 2 Lafayette Street, 14th Floor Auditorium, New York, NY 10007.

NOTE: This location is accessible to individuals using wheelchairs or other mobility devices. For further information on accessibility, or to make a request for accommodations, such as sign language interpretation services, please contact the Mayor's Office of Contract Services (MOCS), via email at DisabilityAffairs@mocs.nyc.gov, or via phone at (212) 788-0010. Any person requiring reasonable accommodation for the public meeting should contact MOCS at least three (3) business days in advance of the meeting to ensure availability.

jy30-a8

COURT NOTICES

SUPREME COURT

QUEENS COUNTY

NOTICE

QUEENS COUNTY
I.A. PART 38
NOTICE OF ACQUISITION
INDEX NUMBER 706417/2018
CONDEMNATION PROCEEDING

IN THE MATTER OF the Application of the CITY OF NEW YORK Relative to Acquiring Title in Fee Simple Absolute certain real property where not heretofore acquired for the same purpose, required as a site for the

FDNY ENGINE 268/LADDER 137 FIREHOUSE located at Tax Block 16198, Lot 1 in the Borough of Queens, City and State of New York.

PLEASE TAKE NOTICE, that by order of the Supreme Court of the State of New York, County of Queens, IA Part 38 (Hon. Carmen R. Velasquez, J.S.C.), duly entered in the office of the Clerk of the County of Queens on July 3, 2018, the application of the City of New York to acquire certain real property, where not heretofore acquired for the same purpose, for the construction a firehouse for the Fire Department of the City of New York, was granted and the City was thereby authorized to file an acquisition map with the Office of the City Register. Said map, showing the property acquired by the City, was filed with the City Register on July 10, 2018. Title to the real property vested in the City of New York on July 10, 2018.

PLEASE TAKE FURTHER NOTICE, that the City has acquired the following parcels of real property:

Damage Parcel	Block	Lot
1	16198	1

PLEASE TAKE FURTHER NOTICE, that, pursuant to said Order and to §§ 503 and 504 of the Eminent Domain Procedure Law of the State of New York, each and every person interested in the real property acquired in the above-referenced proceeding and having any claim or demand on account thereof is hereby required, shall have a period of one calendar year from the date of service of this Notice of Acquisition for this proceeding in which to file a written claim with the Clerk of the Court of Queens County, and to serve within the same time a copy thereof on the Corporation Counsel of the City of New York, Tax and Bankruptcy Litigation Division, 100 Church Street, New York, NY 10007. Pursuant to EDPL § 504, the claim shall include:

- a. the name and post office address of the condemnee;
- b. reasonable identification by reference to the acquisition map, or otherwise, of the property affected by the acquisition, and the condemnee's interest therein;
- c. a general statement of the nature and type of damages claimed, including a schedule of fixture items which comprise part or all of the damages claimed; and,
- d. if represented by an attorney, the name, address and telephone number of the condemnee's attorney.

Pursuant to EDPL § 503(C), in the event a claim is made for fixtures or for any interest other than the fee in the real property acquired, a copy of the claim, together with the schedule of fixture items, if applicable, shall also be served upon the fee owner of said real property.

PLEASE TAKE FURTHER NOTICE, that, pursuant to § 5-310 of the New York City Administrative Code, proof of title shall be submitted to the Corporation Counsel of the City of New York, Tax and Bankruptcy Litigation Division, 100 Church Street, New York, NY 10007 on or before July 10, 2019 (which is one (1) calendar year from the title vesting date).

Dated: New York, NY
July 16, 2018
ZACHARY W. CARTER
Corporation Counsel of the
City of New York
Attorney for the Condemnor,
100 Church Street
New York, NY 10007
(212) 356-4064

jy23-a3

RICHMOND COUNTY

NOTICE

RICHMOND COUNTY
I.A.S. PART 89
NOTICE OF ACQUISITION
INDEX NUMBER CY4505/2018
CONDEMNATION PROCEEDING

IN THE MATTER OF the Application of the CITY OF NEW YORK Relative to Acquiring Title in Fee Simple to Property located in Staten Island, including All or Parts of

RUSTIC PLACE from CLEVELAND AVENUE to HILLSIDE TERRACE

in the Borough of Staten Island, City and State of New York.

PLEASE TAKE NOTICE, that by order of the Supreme Court of the State of New York, County of Richmond, IAS Part 89 (Hon. Wayne P. Saitta, J.S.C.), duly entered in the office of the Clerk of the County of Richmond on June 26, 2018, the application of the City of New York ("City") to acquire certain real property, for the construction of sanitary and storm sewers and appurtenances, was granted and the City was

thereby authorized to file an acquisition map with the Clerk of Richmond County. Said map, showing the property acquired by the City, was filed with the Clerk of Richmond County on July 5, 2018. Title to the real property vested in the City of New York on July 5, 2018.

PLEASE TAKE FURTHER NOTICE, that the City has acquired the following parcels of real property:

Damage Parcel	Block	Lot
1A	5147	Adjacent to 55
1B	5147	Adjacent to 55
2A	5147	Adjacent to 59
2B	5147	Adjacent to 59
3A	5147	Adjacent to 47
3B	5147	Adjacent to 47
3C	5147	Adjacent to 47
4A	5147	Adjacent to 41
5A	5147	Adjacent to 33
6A	5148	Adjacent to 20
7A	5148	Adjacent to 18
8A	5148	Adjacent to 25
9A	5148	Adjacent to 17
10A	5148	Adjacent to 16
11A	5148	Adjacent to 14
12A	5148	Adjacent to 13
13A	5148	Adjacent to 9
13B	5148	Adjacent to 9
13C	5148	Adjacent to 9
14A	5148	Adjacent to 6
14B	5148	Adjacent to 6
15A	5148	Adjacent to 1
15B	5148	Adjacent to 1

PLEASE TAKE FURTHER NOTICE, that, pursuant to said Order, and to §§ 503 and 504 of the Eminent Domain Procedure Law of the State of New York, each and every person interested in the real property acquired in the above-referenced proceeding and having any claim or demand on account thereof, shall have a period of two calendar years from the date of service of this Notice of Acquisition for this proceeding, to file a written claim with the Clerk of the Court of Richmond County, and to serve within the same time a copy thereof on the Corporation Counsel of the City of New York, Tax and Bankruptcy Litigation Division, 100 Church Street, New York, NY 10007. Pursuant to EDPL § 504, the claim shall include:

- a. the name and post office address of the condemnee;
- b. reasonable identification by reference to the acquisition map, or otherwise, of the property affected by the acquisition, and the condemnee's interest therein;
- c. a general statement of the nature and type of damages claimed, including a schedule of fixture items which comprise part or all of the damages claimed; and,
- d. if represented by an attorney, the name, address and telephone number of the condemnee's attorney.

Pursuant to EDPL § 503(C), in the event a claim is made for fixtures or for any interest other than the fee in the real property acquired, a copy of the claim, together with the schedule of fixture items, if applicable, shall also be served upon the fee owner of said real property.

PLEASE TAKE FURTHER NOTICE, that, pursuant to § 5-310 of the New York City Administrative Code, proof of title shall be submitted to the Corporation Counsel of the City of New York, Tax and Bankruptcy Litigation Division, 100 Church Street, New York, NY 10007 on or before July 5, 2020 (which is two (2) calendar years from the title vesting date).

Dated: New York, NY
July 12, 2018

ZACHARY W. CARTER
Corporation Counsel of the
City of New York
Attorney for the Condemnor,
100 Church Street
New York, NY 10007
(212) 356-4064

SEE MAP(S) IN BACK OF PAPER

jy19-a1

**RICHMOND COUNTY
I.A.S. PART 89
NOTICE OF ACQUISITION
INDEX NUMBER CY4510/2018
CONDEMNATION PROCEEDING**

IN THE MATTER OF the Application of the CITY OF NEW YORK Relative to Acquiring Title in Fee Simple to Property known as Richmond County Tax Block 707, part of and adjacent to Lot 16, for the construction of the

VICTORY AND MANOR INTERSECTION PROJECT, STAGE I,

located in the area generally bounded by Victory Boulevard from east of Winthrop Place to Sommers Lane, in the Borough of Staten Island, City and State of New York.

PLEASE TAKE NOTICE, that by order of the Supreme Court of the State of New York, County of Richmond, IA Part 89 (Hon. Wayne P. Saitta, J.S.C.), duly entered in the office of the Clerk of the County of Richmond on June 26, 2018, the application of the City of New York ("City") to acquire certain real property for street purposes, including the reconstruction of sanitary sewers, water mains, roadways, sidewalks and curbs, and appurtenances, was granted and the City was thereby authorized to file an acquisition map with the Clerk of Richmond County. Said map, showing the property acquired by the City, was filed with the Clerk of Richmond County on July 5, 2018. Title to the real property vested in the City of New York on July 5, 2018.

PLEASE TAKE FURTHER NOTICE, that the City has acquired the following parcels of real property:

Damage Parcels	Block	Lot
1 and 1A	707	Part of and adjacent to Lot 16

PLEASE TAKE FURTHER NOTICE, that, pursuant to said Order, and to §§ 503 and 504 of the Eminent Domain Procedure Law of the State of New York, each and every person interested in the real property acquired in the above-referenced proceeding and having any claim or demand on account thereof, shall have a period of two calendar years from the date of service of this Notice of Acquisition for this proceeding, to file a written claim with the Clerk of the Court of Richmond County, and to serve within the same time a copy thereof on the Corporation Counsel of the City of New York, Tax and Bankruptcy Litigation Division, 100 Church Street, New York, NY 10007. Pursuant to EDPL § 504, the claim shall include:

- a. the name and post office address of the condemnee;
- b. reasonable identification by reference to the acquisition map, or otherwise, of the property affected by the acquisition, and the condemnee's interest therein;
- c. a general statement of the nature and type of damages claimed, including a schedule of fixture items which comprise part or all of the damages claimed; and,
- d. if represented by an attorney, the name, address and telephone number of the condemnee's attorney.

Pursuant to EDPL § 503(C), in the event a claim is made for fixtures or for any interest other than the fee in the real property acquired, a copy of the claim, together with the schedule of fixture items, if applicable, shall also be served upon the fee owner of said real property.

PLEASE TAKE FURTHER NOTICE, that, pursuant to § 5-310 of the New York City Administrative Code, proof of title shall be submitted to the Corporation Counsel of the City of New York, Tax and Bankruptcy Litigation Division, 100 Church Street, New York, NY 10007 on or before July 5, 2020 (which is two (2) calendar years from the title vesting date).

Dated: New York, NY
July 12, 2018
ZACHARY W. CARTER
Corporation Counsel of the
City of New York
Attorney for the Condemnor,

100 Church Street
New York, NY 10007
(212) 356-4064

SEE MAP(S) IN BACK OF PAPER

jy19-a1

PROPERTY DISPOSITION

CITYWIDE ADMINISTRATIVE SERVICES

■ SALE

The City of New York in partnership with PropertyRoom.com posts vehicle and heavy machinery auctions online every week at: <https://www.propertyroom.com/s/nyc+fleet>

All auctions are open to the public and registration is free.

Vehicles can be viewed in person by appointment at: Kenben Industries Ltd., 1908 Shore Parkway, Brooklyn, NY 11214. Phone: (718) 802-0022

m30-s11

OFFICE OF CITYWIDE PROCUREMENT

■ NOTICE

The Department of Citywide Administrative Services, Office of Citywide Procurement is currently selling surplus assets on the internet. Visit <http://www.publicsurplus.com/sms/nycdcas.ny/browse/home>

To begin bidding, simply click on 'Register' on the home page.

There are no fees to register. Offerings may include but are not limited to: office supplies/equipment, furniture, building supplies, machine tools, HVAC/plumbing/electrical equipment, lab equipment, marine equipment, and more.

Public access to computer workstations and assistance with placing bids is available at the following locations:

- DCAS Central Storehouse, 66-26 Metropolitan Avenue, Middle Village, NY 11379
- DCAS, Office of Citywide Procurement, 1 Centre Street, 18th Floor, New York, NY 10007

j2-d31

HOUSING PRESERVATION AND DEVELOPMENT

■ PUBLIC HEARINGS

All Notices Regarding Housing Preservation and Development Dispositions of City-Owned Property, appear in the Public Hearing Section.

jy6-j7

POLICE

■ NOTICE

OWNERS ARE WANTED BY THE PROPERTY CLERK DIVISION OF THE NEW YORK CITY POLICE DEPARTMENT

The following list of properties is in the custody of the Property Clerk Division without claimants: Motor vehicles, boats, bicycles, business machines, cameras, calculating machines, electrical and optical property, furniture, furs, handbags, hardware, jewelry, photographic equipment, radios, robes, sound systems, surgical and musical instruments, tools, wearing apparel, communications equipment, computers, and other miscellaneous articles.

Items are recovered, lost, abandoned property obtained from prisoners, emotionally disturbed, intoxicated and deceased persons; and property obtained from persons incapable of caring for themselves.

INQUIRIES

Inquiries relating to such property should be made in the Borough concerned, at the following office of the Property Clerk.

FOR MOTOR VEHICLES (All Boroughs):

- Springfield Gardens Auto Pound, 174-20 North Boundary Road, Queens, NY 11430, (718) 553-9555
- Erie Basin Auto Pound, 700 Columbia Street, Brooklyn, NY 11231, (718) 246-2030

FOR ALL OTHER PROPERTY

- Manhattan - 1 Police Plaza, New York, NY 10038, (646) 610-5906
- Brooklyn - 84th Precinct, 301 Gold Street, Brooklyn, NY 11201, (718) 875-6675
- Bronx Property Clerk - 215 East 161 Street, Bronx, NY 10451, (718) 590-2806
- Queens Property Clerk - 47-07 Pearson Place, Long Island City, NY 11101, (718) 433-2678
- Staten Island Property Clerk - 1 Edgewater Plaza, Staten Island, NY 10301, (718) 876-8484

j2-d31

PROCUREMENT

“Compete To Win” More Contracts!

Thanks to a new City initiative - “Compete To Win” - the NYC Department of Small Business Services offers a new set of FREE services to help create more opportunities for minority and women-owned businesses to compete, connect and grow their business with the City. With NYC Construction Loan, Technical Assistance, NYC Construction Mentorship, Bond Readiness, and NYC Teaming services, the City will be able to help even more small businesses than before.

- Win More Contracts at nyc.gov/competetowin

“The City of New York is committed to achieving excellence in the design and construction of its capital program, and building on the tradition of innovation in architecture and engineering that has contributed to the City’s prestige as a global destination. The contracting opportunities for construction/construction services and construction-related services that appear in the individual agency listings below reflect that commitment to excellence.”

HHS ACCELERATOR

To respond to human services Requests for Proposals (RFPs), in accordance with Section 3-16 of the Procurement Policy Board Rules of the City of New York (“PPB Rules”), vendors must first complete and submit an electronic prequalification application using the City’s Health and Human Services (HHS) Accelerator System. The HHS Accelerator System is a web-based system maintained by the City of New York for use by its human services Agencies to manage procurement. The process removes redundancy by capturing information about boards, filings, policies, and general service experience centrally. As a result, specific proposals for funding are more focused on program design, scope, and budget.

Important information about the new method

- Prequalification applications are required every three years.
- Documents related to annual corporate filings must be submitted on an annual basis to remain eligible to compete.
- Prequalification applications will be reviewed to validate compliance with corporate filings, organizational capacity, and relevant service experience.
- Approved organizations will be eligible to compete and would submit electronic proposals through the system.

The Client and Community Service Catalog, which lists all Prequalification service categories and the NYC Procurement Roadmap, which lists all RFPs to be managed by HHS Accelerator

may be viewed at <http://www.nyc.gov/html/hhsaccelerator/html/roadmap/roadmap.shtml>. All current and prospective vendors should frequently review information listed on roadmap to take full advantage of upcoming opportunities for funding.

Participating NYC Agencies

HHS Accelerator, led by the Office of the Mayor, is governed by an Executive Steering Committee of Agency Heads who represent the following NYC Agencies:

- Administration for Children's Services (ACS)
- Department for the Aging (DFTA)
- Department of Consumer Affairs (DCA)
- Department of Corrections (DOC)
- Department of Health and Mental Hygiene (DOHMH)
- Department of Homeless Services (DHS)
- Department of Probation (DOP)
- Department of Small Business Services (SBS)
- Department of Youth and Community Development (DYCD)
- Housing and Preservation Department (HPD)
- Human Resources Administration (HRA)
- Office of the Criminal Justice Coordinator (CJC)

To sign up for training on the new system, and for additional information about HHS Accelerator, including background materials, user guides and video tutorials, please visit www.nyc.gov/hhsaccelerator

AGING

CONTRACT PROCUREMENT AND SUPPORT SERVICES

■ AWARD

Human Services/Client Services

ELDER ABUSE PREVENTION AND INTERVENTION - Renewal - PIN# 12515I0001003R001 - AMT: \$1,491,027.00 - TO: The Carter Burden Center for the Aging Inc., 1484 1st Avenue, New York, NY 10021.

The Department for the Aging has renewed the contract, to continue services for three years, from 7/1/18 to 6/30/21, with The Carter Burden Center for the Aging Inc., to continue providing elder abuse prevention and intervention for the elderly in NYC.

● **ELDER ABUSE PREVENTION AND INTERVENTION**

- Renewal - PIN# 12515I0001005R001 - AMT: \$885,252.00 - TO: Community Agency for Senior Citizens Inc., 56 Bay Street, 5th Floor, Staten Island, NY 10301.

The Department for the Aging has renewed the contract, to continue services for three years, from 7/1/18 to 6/30/21, with Community Agency for Senior Citizens Inc., to continue providing elder abuse prevention and intervention for the elderly in NYC.

☛ a1

CITYWIDE ADMINISTRATIVE SERVICES

OFFICE OF CITYWIDE PROCUREMENT

■ SOLICITATION

Goods

DIESEL/ELECTRIC HYBRID DRY FREIGHT TRUCK - DSNY

- Competitive Sealed Bids - PIN# 857PS1800329 - Due 8-27-18 at 9:30 A.M.

A Pre-Solicitation Conference for the above mentioned commodity is scheduled for August 27, 2018, at 9:30 A.M., at 1 Centre Street, 18th Floor, New York, NY 10007.

The purpose of this conference is to review proposed specifications for the commodity listed above, to ensure a good product and maximum competition. Please make every effort to attend this conference, your participation will assist us in revising the attached specifications so they can be issued as a part of final bid package.

A copy of the pre-solicitation package can be downloaded from The City Record Online site at www.nyc.gov/cityrecord. Enrollment is free. Please review the documents before you attend the conference. If you have questions regarding this conference, please contact Joseph Vacirca at (212) 386-6330 or by email at jvacirca@dcas.nyc.gov

Use the following address unless otherwise specified in notice, to secure, examine or submit bid/proposal documents, vendor pre-qualification and other forms; specifications/blueprints; other information; and for opening and reading of bids at date and time specified above.

Citywide Administrative Services, 1 Centre Street, 18th Floor, New York, NY 10007. Joseph Vacirca (212) 386-6330; Fax: (212) 313-3295; jvacirca@dcas.nyc.gov

Accessibility questions: DCAS Diversity and EEO Office (212) 386-0297, by: Wednesday, August 15, 2018, 5:30 P.M.



☛ a1

COMPTROLLER

BUREAU OF ASSET MANAGEMENT - CONTRACTS

■ INTENT TO AWARD

Goods and Services

PRIVATE EQUITY INVESTMENT CONSULTANT SERVICES

- Negotiated Acquisition - Other - PIN# 015-188-225-00 ZQ - Due 8-17-18 at 3:00 P.M.

In accordance with Section 3-04(b)(2)(iii) of the New York City Procurement Policy Board Rules, the New York City's Comptroller's Office (the "Comptroller's Office"), on behalf of the Teachers' Retirement System (TRS) for the City of New York, is seeking to extend the existing Private Equity Investment Consultant Agreement with Hamilton Lane Advisors, L.L.C. ("Hamilton Lane") for one year, from October 1, 2018 to September 30, 2019. The purpose of this extension is to ensure continuity of services and avoid any disruption in the private equity advisory services being provided while the Comptroller's Office completes the procurement of a new contract. Hamilton Lane, as a fiduciary, provides private equity investment advisory services inclusive of strategic advice, new investment identification and evaluation, activity reports, and portfolio monitoring.

The Comptroller's Agency Chief Contracting Officer ("ACCO") has determined (1) that there is a compelling need to extend the contract beyond the permissible cumulative twelve-month limit; (2) that the proposed term of the extension is the minimum necessary to meet the need; and (3) that award of the contract is in the best interest of the City of New York. The Agency Chief Contracting Office certifies, further, that Hamilton Lane's performance has been satisfactory or better throughout the term of the current contract.

This Notice of Intent, will be available for download from the Comptroller's website, at <http://comptroller.nyc.gov/>, on or about August 1, 2018. To download the Notice of Intent, you must first register. Select "RFPs and Solicitations" then "Negotiated Acquisition Extension for Private Equity Investment Consultant Services". Click on link provided to "Register."

Vendors that are interested in expressing interest in this procurement or in similar procurements in the future, may contact Cristina Ottey, at cottey@comptroller.nyc.gov. Expressions of Interest are due August 17, 2018, by 3:00 P.M. (ET).

Use the following address unless otherwise specified in notice, to secure, examine or submit bid/proposal documents, vendor pre-qualification and other forms; specifications/blueprints; other information; and for opening and reading of bids at date and time specified above.

Comptroller, 1 Centre Street, 8th Floor South, New York, NY 10007. Cristina Ottey (212) 669-4874; Fax: (212) 669-3417; cottey@comptroller.nyc.gov

☛ a1-7

CONSUMER AFFAIRS

FINANCE

■ AWARD

Goods and Services

DOCUMENTUM SUPPORT - Innovative Procurement - Other -

PIN# 19DOCUMENTUM1 - AMT: \$145,319.86 - TO: Compulink Technologies Inc., 260 West 39th Street, Suite 302, New York, NY 10018.

Documentum Support and Maintenance from 7/1/18 - 1/27/19.

MWBE Purchase of less than \$150,000.00.

☛ a1

CORRECTION

CENTRAL OFFICE OF PROCUREMENT

■ INTENT TO AWARD

Goods and Services

RECORDING MAINTENANCE AND EQUIPMENT - Sole Source - Available only from a single source - PIN#2-1602-0134-2019 - Due 8-14-18

The New York City Department of Correction (DOC), intends to enter into a sole source agreement with the vendor Wilmac Company for the provision of recording equipment, maintenance and professional services for the NICE Perform Express call recording system. Wilmac Company is the only NICE certified contracted Public Safety Dealer for New York City. Any firm which believes it is qualified to provide such services is invited to do so. All related inquires should be sent via email.

Use the following address unless otherwise specified in notice, to secure, examine or submit bid/proposal documents, vendor pre-qualification and other forms; specifications/blueprints; other information; and for opening and reading of bids at date and time specified above.

Correction, 75-20 Astoria Boulevard, Suite 160, East Elmhurst, NY 11370. Steven Stein (718) 546-0675; Fax: (718) 278-6205; steven.stein@doc.nyc.gov

jy31-a6

DESIGN AND CONSTRUCTION

■ AWARD

Construction / Construction Services

S136-367, CONSTRUCTION MANAGEMENT SERVICES FOR THE NEW STATEN ISLAND 1 AND 3 GARAGE AND REHABILITATION OF THE BOROUGH REPAIR SHOP FACILITY - Competitive Sealed Proposals - Judgment required in evaluating proposals - PIN# 8502017TR0003P - AMT: \$15,687,813.00 - TO: Gilbane Building Company, 88 Pine Street, 27th Floor, New York, NY 10005.

← a1

ENVIRONMENTAL PROTECTION

AGENCY CHIEF CONTRACTING OFFICE

■ AWARD

Construction Related Services

NR-STRUCT-DES: DESIGN SERVICES AND DESIGN SERVICES DURING CONSTRUCTION FOR NORTH RIVER WASTEWATER TREATMENT PLANT STRUCTURAL IMPROVEMENTS PROJECT - Request for Proposals - PIN# 82617WP01396 - AMT: \$38,093,368.00 - TO: CH2M Hill New York Inc., 22 Cortlandt Street, 31st Floor, New York, NY 10007.

● **WW-INSP-18: WORLDWIDE TECHNICAL INSPECTION SERVICES** - Request for Proposals - PIN# 82617W000170 - AMT: \$11,200,000.00 - TO: Aecom, USA Inc., 605 Third Avenue, New York, NY 10158.

● **CSO-HR-DF-DES: DESIGN AND DESIGN SERVICES DURING CONSTRUCTION FOR THE HUTCHINSON RIVER DISINFECTION FACILITY** - Request for Proposals - PIN# 82618WP01427 - AMT: \$19,644,922.00 - TO: Henningson, Durham and Richardson Architecture and Engineering, PC, 500 7th Avenue, New York, NY 10018.

● **BB-216-DES: DESIGN AND DESIGN SERVICES DURING CONSTRUCTION FOR THE RECONSTRUCTION OF PRIMARY TANKS AT THE BOWERY BAY WASTEWATER TREATMENT PLANT** - Request for Proposals - PIN# 82617WP01398 - AMT: \$7,950,189.00 - TO: Greeley and Hansen, 111 Broadway, Suite 2101, New York, NY 10006.

← a1

Construction / Construction Services

CRO-536 DES: DESIGN SERVICES FOR CROSS RIVER AND CROTON FALLS DAM REFACING - Request for Proposals - PIN# 82617WM00304 - AMT: \$3,695,800.00 - TO: Hatch Associates Consultants Inc., 100 Sylvan Parkway, Suite 200, Amherst, NY 14228.

← a1

PURCHASING MANAGEMENT

■ INTENT TO AWARD

Goods

FLOMATCHER LIQUID RHEOSTAT LOADCELS - Sole Source - Available only from a single source - PIN#9002385 - Due 8-15-18 at 11:00 A.M.

NYC Environmental Protection intends to enter into a sole source agreement with Flomatcher, Inc., for the purchase of Flomatcher Liquid Rheostat LoadCels. Any firm which believes it can also provide Flomatcher Liquid Rheostat LoadCels are invited to do so; please indicate by letter or email.

Use the following address unless otherwise specified in notice, to secure, examine or submit bid/proposal documents, vendor pre-qualification and other forms; specifications/blueprints; other information; and for opening and reading of bids at date and time specified above.

Environmental Protection, 59-17 Junction Boulevard, 17th Floor, Flushing, NY 11373. Ira Elmore (718) 595-3259; Fax: (718) 595-9532; ielmore@dep.nyc.gov

jy26-a1

WASTEWATER TREATMENT

■ AWARD

Services (other than human services)

REPAIR AND MAINTENANCE OF CRANES AND HOISTS AT VARIOUS WASTEWATER TREATMENT PLANTS, PUMP STATIONS AND ASSOCIATED DEP FACILITIES SOUTH REGION - Competitive Sealed Bids - PIN# 82618B0053001 - AMT: \$2,888,000.00 - TO: Permadur Industries DBA Sissco, 186 Route 206 South, Hillsborough, NJ 08844.

Project Number: 1476-CR

← a1

FIRE DEPARTMENT

FISCAL SERVICES

■ SOLICITATION

Goods

RFI FOR VIDEO LARYNGOSCOPES - Request for Information - PIN# 05719RFI0002 - Due 8-22-18 at 4:00 P.M.

The Fire Department of the City of New York ("Fire Department" or "FDNY" or "The Department") in the interest of promoting competition and in obtaining information on video laryngoscope devices for its emergency medical operations, is seeking qualified proposers to participate in a testing and evaluation study of various video laryngoscope devices.

Vendor Source ID 93585

Use the following address unless otherwise specified in notice, to secure, examine or submit bid/proposal documents, vendor pre-qualification and other forms; specifications/blueprints; other information; and for opening and reading of bids at date and time specified above.

Fire Department, 9 Metrotech Center, 5W-13-K, Brooklyn, NY 11201. Edward Woda (718) 999-8162; Fax: (718) 999-0177; edward.woda@fdny.nyc.gov

← a1

HEALTH AND MENTAL HYGIENE

■ AWARD

Human Services / Client Services

HUMAN SERVICES CONSULTING - Renewal - PIN# 18FB042801R1X00 - AMT: \$500,000.00 - TO: Research Foundation of The City University of New York, 230 West 41 Street, New York, NY 10036.

● **MENTAL HEALTH SERVICES FOR ADULTS** - Renewal - PIN# 13AZ064901R2X00 - AMT: \$753,753.00 - TO: The Bridge Inc., 290 Lenox Avenue, 3rd Floor, New York, NY 10027.

● **MENTAL HEALTH SERVICES FOR ADULTS** - Renewal - PIN# 13AZ004901R2X00 - AMT: \$1,372,994.00 - TO: The Bridge Inc., 290 Lenox Avenue, 3rd Floor, New York, NY 10027.

● **MENTAL HEALTH SERVICES FOR ADULTS** - Renewal - PIN# 12AZ032701R3X00 - AMT: \$1,689,915.00 - TO: Baltic Street Aeh Inc., 9201 4th Avenue, Brooklyn, NY 11209.

● **ALCOHOLISM SERVICES FOR ADULTS** - Required/Authorized Source - Other - PIN# 19SA006801R0X00 - AMT: \$1,008,000.00 - TO: The Coalition for Behavioral Health Inc., 123 William Street, New York, NY 10038.

☛ a1

HOUSING AUTHORITY

SUPPLY MANAGEMENT

■ **SOLICITATION**

Goods and Services

SMD GLASS AND GLAZING REPLACEMENT FOR MAIN ENTRANCE DOORS AND CURTAIN WALLS - VARIOUS DEVELOPMENTS LOCATED IN THE FIVE (5) BOROUGHES OF NEW YORK CITY - Competitive Sealed Bids - PIN# 67375 - Due 8-23-18 at 10:00 A.M.

Please Note: This Contract shall be subject to the New York City Housing Authority's Project Labor Agreement (PLA). As part of its bid and no later than three (3) business days after the bid opening, the Bidder must submit Letters of Assent to the Project Labor Agreement signed by the Bidder and each of the Bidder's proposed Subcontractors. Failure to submit all required signed Letters of Assent within three (3) business days after the bid opening shall result in a determination that the Bidder's bid is non-responsive.

Remove panes of broken glass and/or temporarily installed plexiglass from doors and curtain walls, located at main entrances to buildings, within main entrance vestibules, main floor lobby levels and adjacent public halls. Provide and install properly sized new laminated safety glass including all miscellaneous items required to complete the work in accordance with NYCHA Specifications.

Interested firms are invited to obtain a copy on NYCHA's website. To conduct a search for the RFQ number; vendors are instructed to open the link: <http://www1.nyc.gov/site/nycha/business/isupplier-vendor-registration.page>. Once on that page, please make a selection from the first three links highlighted in red: New suppliers for those who have never registered with iSupplier, current NYCHA suppliers and vendors for those who have supplied goods or services to NYCHA in the past but never requested a login ID for iSupplier, and Login for registered suppliers if you already have an iSupplier ID and password. Once you are logged into iSupplier, select "Sourcing Supplier," then "Sourcing" followed by "Sourcing Homepage" and then reference the applicable RFQ PIN/solicitation number.

Suppliers electing to obtain a non-electronic paper document will be subject to a \$25 non-refundable fee; payable to NYCHA by USPS-Money Order/Certified Check only for each set of RFQ documents requested. Remit payment to NYCHA Finance Department, at 90 Church Street, 6th Floor; obtain receipt and present it to the Supply Management Procurement Group; RFQ package will be generated at the time of request.

Use the following address unless otherwise specified in notice, to secure, examine or submit bid/proposal documents, vendor pre-qualification and other forms; specifications/blueprints; other information; and for opening and reading of bids at date and time specified above.

Housing Authority, 90 Church Street, 6th Floor, New York, NY 10007. Miriam Rodgers (212) 306-4718; Fax: (212) 306-5109; miriam.rodgers@nycha.nyc.gov

☛ a1

Human Services/Client Services

SMD PLUMBING - GRAVITY TANK INSPECTION, REPAIR, CLEANING, AND DISINFECTING - VARIOUS DEVELOPMENTS LOCATED IN THE FIVE (5) BOROUGHES OF NYC - Competitive Sealed Bids - Due 8-23-18

- PIN# 67323 - Various Bronx Property Management Department - Due at 10:00 A.M.
- PIN# 67324 - Various Brooklyn Property Management Department - Due at 10:05 A.M.
- PIN# 67325 - Various Manhattan Property Management Department - Due at 10:10 A.M.
- PIN# 67326 - Various Mixed Finance Property Management Department - Due at 10:15 A.M.
- PIN# 67327 - Various NGO Property Management Department - Due at 10:20 A.M.
- PIN# 67328 - Various Queens and Staten Island Property Management - Due at 10:25 A.M.

Please Note: This Contract shall be subject to the New York City Housing Authority's Project Labor Agreement (PLA). As part of its bid and no later than three (3) business days after the bid opening, the Bidder must submit Letters of Assent to the Project Labor Agreement

signed by the Bidder and each of the Bidder's proposed Subcontractors. Failure to submit all required signed Letters of Assent within three (3) business days after the bid opening shall result in a determination that the Bidder's bid is non-responsive.

The specifications include work to wooden tanks, to include but, not limited to, exterior and interior ladders, conical roof, flat decking, plumbing, electrical strainers, minor leaks, small leaks on perimeter and frost proof insulation. Wooden tank sizes include: 0-49999 gallons. The scope of work, includes rehabilitation work to wood and steel tanks per borough. The Contractor shall be assigned work on any one of the tanks by NYCHA via work order within the designated borough as per this contract. The cleaning must be performed in accordance with the requirements of the New York City Health Code Article 141, Section 141.07 of Title 24 of the Rules of the City of New York; New York City Administrative Code Title 17 Section 17-194.

Interested firms are invited to obtain a copy on NYCHA's website. To conduct a search for the RFQ number; vendors are instructed to open the link: <http://www1.nyc.gov/site/nycha/business/isupplier-vendor-registration.page>. Once on that page, make a selection from the first three links highlighted in red: New suppliers for those who have never registered with iSupplier, current NYCHA suppliers and vendors for those who have supplied goods or services to NYCHA in the past but never requested a login ID for iSupplier, and Login for registered suppliers if you already have an iSupplier ID and password. Once you are logged into iSupplier, select "Sourcing Supplier," then "Sourcing Homepage" and then reference the applicable RFQ PIN/solicitation number.

Suppliers electing to obtain a non-electronic paper document will be subject to a \$25 non-refundable fee; payable to NYCHA by USPS-Money Order/Certified Check only for each set of RFQ documents requested. Remit payment to NYCHA Finance Department, at 90 Church Street, 6th Floor; obtain receipt and present it to the Supply Management Procurement Group; RFQ package will be generated at the time of request.

Use the following address unless otherwise specified in notice, to secure, examine or submit bid/proposal documents, vendor pre-qualification and other forms; specifications/blueprints; other information; and for opening and reading of bids at date and time specified above.

Housing Authority, 90 Church Street, 6th Floor, New York, NY 10007. La-Shondra Arnold (212) 306-4603; Fax: (212) 306-5109; la-shondra.arnold@nycha.nyc.gov

☛ a1

HUMAN RESOURCES ADMINISTRATION

DOMESTIC VIOLENCE AND EMER INTERV SVCS

■ **INTENT TO AWARD**

Human Services/Client Services

PROVISION OF NON-RESIDENTIAL SERVICES FOR VICTIMS OF DOMESTIC VIOLENCE - Renewal - PIN# 09610P0017013R001 - Due 8-2-18 at 5:00 P.M.

HRA intends to continue doing business with the following vendor: Urban Justice Center, EPIN: 09610P0017013R001, 40 Rector Street, 9th Floor, New York, NY 10006, for the Provision of Non-Residential Services for Victims of Domestic Violence.

HRA intends to renew one (1) contract with the contractor that currently provides the Office of Emergency Intervention Services (EIS) with Non-Residential Services for Victims of Domestic Violence. The contract term will be from 1/1/2018 to 3/31/2021. This notice is for informational purposes only.

Use the following address unless otherwise specified in notice, to secure, examine or submit bid/proposal documents, vendor pre-qualification and other forms; specifications/blueprints; other information; and for opening and reading of bids at date and time specified above.

Human Resources Administration, 150 Greenwich Street, New York, NY 10007. Marie Philip (929) 221-8687; philipm@hra.nyc.gov

☛ a1

PARKS AND RECREATION

■ **VENDOR LIST**

Construction Related Services

PREQUALIFIED VENDOR LIST: GENERAL CONSTRUCTION, NON-COMPLEX GENERAL CONSTRUCTION SITE WORK ASSOCIATED WITH NEW YORK CITY DEPARTMENT OF

PARKS AND RECREATION (“DPR” AND/OR “PARKS”) PARKS AND PLAYGROUNDS CONSTRUCTION AND RECONSTRUCTION PROJECTS.

DPR is seeking to evaluate and pre-qualify a list of general contractors (a “PQL”) exclusively to conduct non-complex general construction site work involving the construction and reconstruction of DPR parks and playgrounds projects not exceeding \$3 million per contract (“General Construction”).

By establishing contractor’s qualification and experience in advance, DPR will have a pool of competent contractors from which it can draw to promptly and effectively reconstruct and construct its parks, playgrounds, beaches, gardens and green-streets. DPR will select contractors from the General Construction PQL for non-complex general construction site work of up to \$3,000,000.00 per contract, through the use of a Competitive Sealed Bid solicited from the PQL generated from this RFQ.

The vendors selected for inclusion in the General Construction PQL will be invited to participate in the NYC Construction Mentorship. NYC Construction Mentorship focuses on increasing the use of small NYC contracts, and winning larger contracts with larger values. Firms participating in NYC Construction Mentorship will have the opportunity to take management classes and receive on-the-job training provided by a construction management firm.

DPR will only consider applications for this General Construction PQL from contractors who meet any one of the following criteria:

- 1) The submitting entity must be a Certified Minority/Woman Business enterprise (M/WBE)*;
- 2) The submitting entity must be a registered joint venture or have a valid legal agreement as a joint venture, with at least one of the entities in the joint venture being a certified M/WBE*;
- 3) The submitting entity must indicate a commitment to sub-contract no less than 50 percent of any awarded job to a certified M/WBE for every work order awarded.

* Firms that are in the process of becoming a New York City-Certified M/WBE, may submit a PQL application and submit a M/WBE Acknowledgement Letter, which states the Department of Small Business Services has begun the Certification process.

Application documents may also be obtained online at: <http://a856-internet.nyc.gov/nycvendoronline/home.asap.>; or <http://www.nycgovparks.org/opportunities/business>.

Use the following address unless otherwise specified in notice, to secure, examine or submit bid/proposal documents, vendor pre-qualification and other forms; specifications/blueprints; other information; and for opening and reading of bids at date and time specified above.

Parks and Recreation, Olmsted Center Annex, Flushing Meadows–Corona Park, Flushing, NY 11368. Alicia H. Williams (718) 760-6925; Fax: (718) 760-6885; dmwbe.capital@parks.nyc.gov

j2-d31

CONTRACTS

SOLICITATION

Construction / Construction Services

RECONSTRUCTION OF THE NATURE CENTER - Competitive Sealed Bids - PIN# M042-116M - Due 8-24-18 at 10:30 A.M.

Reconstruction of the Nature Center due to Hurricane Sandy, located at the Prolongation of West 218th Street, West of Indian Road, in Inwood Hill Park, Borough of Manhattan. E-Pin# 84618B0134.

Pre-Bid Meeting on: Wednesday, August 15, 2018, Time: 11:30 A.M. Location: Olmsted Center Annex - Bid Room

This procurement is subject to participation goals for MBEs and/or WBEs as required by Local Law 1 of 2013. This project is funded in part by the Federal Emergency Management Agency (FEMA).

Contract Under Project Labor Agreement.

Bidders are hereby advised that this contract is subject to the Project Labor Agreement (PLA) Covering Specified Renovation and Rehabilitation of City Owned Buildings and Structures entered into between the City and the Building and Construction Trades Council of Greater New York (“BCTC”) affiliated local unions. Please refer to the bid documents for further information.

Bid Deposit: Required 5 percent of Amount of Proposal or Bid Bond 10 percent of Amount of Proposal. The cost estimate range is: \$1,000,000.00 to \$3,000,000.00.

To request the Plan Holder’s List, please call the Blue Print Room, at (718) 760-6576.

To manage your vendor name and commodity codes on file with the City of New York, please go to New York City’s Procurement and

Sourcing Solutions Portal (PASSPort) at <https://a858-login.nyc.gov/osp/a/t1/auth/saml2/sso>. To manage or update your email, address or contact information, please go to New York City’s Payee Informational Portal, at <https://a127-pip.nyc.gov/webapp/PRDPCW/SelfService>.

Bid documents are available for a fee of \$25.00 in the Blueprint Room, Room #64, Olmsted Center, from 8:00 A.M. to 3:00 P.M. The fee is payable by company check or money order to the City of New York, Parks and Recreation. A separate check/money order is required for each project. The company name, address and telephone number as well as the project contract number must appear on the check/money order. Bidders should ensure that the correct company name, address, telephone and fax numbers are submitted by your company/messenger service when picking up bid documents.

To manage your vendor name and commodity codes on file with the City of New York, please go to New York City’s Procurement and Sourcing Solutions Portal (PASSPort), at <https://a858-login.nyc.gov/osp/a/t1/auth/saml2/sso>. To manage or update your email, address or contact information, please go to New York City’s Payee Informational Portal, at <https://a127-pip.nyc.gov/webapp/PRDPCW/SelfService>.

Use the following address unless otherwise specified in notice, to secure, examine or submit bid/proposal documents, vendor pre-qualification and other forms; specifications/blueprints; other information; and for opening and reading of bids at date and time specified above.

Parks and Recreation, Olmsted Center, Room 64, Flushing Meadows - Corona Park, Flushing, NY 11368. Kylie Murphy (718) 760-6855; kylie.murphy@parks.nyc.gov

◀ a1

AGENCY RULES

CONSUMER AFFAIRS

NOTICE

Notice of Adoption

Notice of Adoption to amend several rules to reduce regulatory burdens, increase equity, support small businesses, and simplify and update content to help public understanding and compliance.

NOTICE IS HEREBY GIVEN PURSUANT TO THE AUTHORITY VESTED IN the Commissioner of the Department of Consumer Affairs by Sections 1043 and 2203(f) of the New York City Charter and Section 20-104(b) of the New York City Administrative Code, and in accordance with the requirements of Section 1043 of the New York City Charter, that the Department amends several rules in Chapters 1 and 2 of Title 6 of the Rules of the City of New York (“RCNY”) relating to bond requirements, newsstands, electronic and home appliance service dealers, and storage warehouses.

This rule was proposed and published on May 23, 2018. A public hearing was held on June 22, 2018.

Statement of Basis and Purpose of Rule

The Law Department, the Office of Management and Budget, and the Office of Operations conducted a retrospective review of the City’s existing rules, identifying those that should be repealed or modified to reduce regulatory burdens, increase equity, support small businesses, and simplify and update content to help public understanding and compliance. The review identified the amendments contained herein.

Specifically, the Department is making the following amendments:

- Section 1-06 of Chapter 1 of Title 6 of the Rules of the City of New York, which relates to the bond requirements for licenses, to fix a typographical error. This amendment does not make any substantive changes to the rule.
- Sections 2-61, 2-63, 2-64, and 2-65 of part 1 of Subchapter G of Chapter 2 of Title 6 of the Rules of the City of New York, which relate to newsstands, to replace outdated references to the Art Commission of the City of New York with updated references to the New York City Public Design Commission. The Art Commission of the City of New York no longer exists.
- Section 2-253 of Subchapter X of Chapter 2 of Title 6 of the Rules of the City of New York to eliminate certain information required to be displayed by electronic or home appliance service dealers,

such as the name of one owner or partner of the business. In the experience of DCA, this information is not helpful to a consumer who wants to file a complaint and is unnecessarily burdensome on the business to provide. A consumer can file a complaint about a business using the business's DCA license number and/or location. Additionally, this amendment eliminates the requirement that a business provide to consumers on request a copy of DCA's regulations governing electronic or home appliance service dealers. In DCA's experience, such information is not helpful to consumers and the regulations are readily available from the Department.

- Sections 2-321 and 2-322 of Subchapter BB of Chapter 2 of Title 6 of the Rules of the City of New York to increase the maximum amount that may be charged by a storage warehouse for a written estimate based upon a physical inspection. This increase of the maximum amount charged accounts for the passage of time since the rule was originally promulgated. This amendment also fixes a typographical error.

The amendments also include minor plain language edits throughout.

New material is underlined.

[Deleted material is in brackets.]

"Shall" and "must" denote mandatory requirements and may be used interchangeably in the rules of this department, unless otherwise specified or unless the context clearly indicates otherwise.

Rule Amendments

Section 1. Section 1-06 of Chapter 1 of Title 6 of the Rules of the City of New York is amended to read as follows:

§ 1-06 Proof of Surety Bond.

No license or renewal shall be issued unless the licensee or applicant submits proof that every bond required by the Department for the license is in effect and does not expire prior to the end of the licensing period. Except where otherwise provided, all such bonds must allow any person aggrieved by the bondholder's breach of the conditions of the bond to proceed against the bond.

§ 2. Sections 2-61, 2-63, 2-64, and 2-65 of part 1 of Subchapter G of Chapter 2 of Title 6 of the Rules of the City of New York are amended to read as follows:

§ 2-61 Definitions.

As used in this Part, the following terms shall be defined as follows:

- (a) *AC*. "AC" shall mean the Art Commission of the City of New York.]
- (b)a) *Area occupied*. "Area occupied" [shall]means the sidewalk space occupied by the newsstand operation and its operators when a newsstand is in operation, including any space occupied by the stand itself and its racks, tables, doors and everything else that prevents ordinary use of the sidewalk.
- (c)b) *Catchment area*. "Catchment area" [shall]means the area within a radius of 500 feet of the location at which a newsstand is licensed to operate.
- (d)c) *Change in location or expansion of the area occupied*. "Change in location or expansion of the area occupied", as used particularly in paragraph 2 of subdivision k of Section 20-231 of the Code and subdivision (c) of Section 2-68 of these rules, [shall]means a change in location or expansion of the area occupied by a newsstand such that the footprint of the new newsstand overlaps with the footprint of the old newsstand.
- (e)d) *Code*. "Code" [shall]means the Administrative Code of the City of New York.
- (f)e) *Disabled person*. "Disabled person" [shall]means a person who has a physical impairment that substantially limits one or more of such person's major life activities and who has documentation of such an impairment.
- (g)f) *Disabled veteran*. "Disabled veteran" [shall]means any veteran who has sustained one or more of the following impairments while performing military service to the United States of America:
- (1) impairment requiring use of a wheelchair; or
 - (2) impairment requiring the use of braces, crutches or other artificial support; or
 - (3) impairment caused by amputation; or
 - (4) total or partial impairment of hearing or sight causing insecurity or likelihood of exposure to danger in public places.
- (h)g) *DCA*. "DCA" [shall]means the Department of Consumer Affairs of the City of New York.
- (i)h) *DOT*. "DOT" [shall]means the Department of Transportation of the City of New York.

- (j)i) *Franchise*. "Franchise" [shall]means a franchise granted pursuant to Chapter 14 of the New York City Charter to construct, install, and maintain newsstands in the City of New York. For purposes of this Part of Subchapter G of Title 6, the date upon which a franchise is granted [shall be]is the date on which such franchise is registered with the Comptroller of the City of New York in accordance with Chapter 14 of the New York City Charter.
- (k)j) *Franchisee*. "Franchisee" [shall]means a person granted a Franchise.
- (l)k) *LPC*. "LPC" [shall]means the Landmarks Preservation Commission of the City of New York.
- (m)l) *Major life activities*. "Major life activities" [shall]means functions such as walking, seeing, hearing, and speaking.
- (n)m) *Newsstand*. "Newsstand" [shall]means a not readily removable stand or booth operated primarily for the sale of newspapers and periodicals.
- (n) *PDC*. "PDC" means the New York City Public Design Commission.
- (o) *Physical impairment*. "Physical impairment" [shall]means a physiological disorder or condition, or anatomical loss affecting one or more of the following body systems: neurological; musculoskeletal; special sense organs; respiratory, including speech organs; cardiovascular; genitourinary; hemic and lymphatic; or skin and endocrine. It includes, but is not limited to, such diseases and conditions as orthopedic, visual, speech, and hearing impairments, cerebral palsy, muscular dystrophy, and multiple sclerosis.
- (p) *Replacement newsstand*. "Replacement newsstand" [shall] means either:
- (1) a newsstand that replaces a newsstand at the same location, provided that the license issued pursuant to § 20-229 of the Code for the newsstand that is being replaced is in full force and effect on the date a franchise is granted; or
 - (2) a newsstand constructed and installed at any location approved by DOT to replace a newsstand that the City requires, for any reason, to be permanently removed from the location for which it is licensed, provided such license is in full force and effect at the time removal is required.

§ 2-63 License Application Requirements.

- (a) Documents to be submitted for DCA, DOT, [Art Commission] PDC or LPC and Community Board review. The application for a license to maintain and operate a newsstand [shall]must include the following documents:
- (1) Applications for newsstand licenses shall be made on forms approved by DCA.
 - (2) Site plan at 1/4" = 1' scale on paper no larger than 11" x 17", showing all items for which clearance requirements are set forth in § 2-65 of this Part, within 25 feet of either side of the proposed newsstand location. The site plan must indicate the dimensions of the proposed newsstand and the distance from each listed obstruction. All plans, elevations and details that form a part of the application [shall]must be clearly labeled and drawn to scale, and such plans [shall]must give all necessary measurements to locate a proposed newsstand in relation to curb lines, property lines and buildings including entrances, marquees, canopies, fixed awnings, standpipes or siamese connections, other projections from buildings, fixed planters, planting beds, distinctive sidewalks or landscape treatments, sidewalk cafés, stoopline stands, bus stop shelters, bus stop zones, elevated railroad structures, parking meters, access plates, ventilation and other grills, and all other street obstructions listed in § 2-65 of this Part of Title 6. Except as otherwise provided in subdivision (b) of this section concerning newsstands to be constructed by a franchisee, plans that are required for review by [the Art Commission]PDC or LPC [shall]must be accurately drawn to scale, with elevations and cross-sections, as detailed in this subdivision (a).
 - (3) Two sets of photographs (5" x 7" or larger) taken within 30 calendar days prior to submission from eye-level (approximately 5 feet high) showing existing street obstructions and views that would be obstructed by placement of the newsstand, taken in both directions parallel to the curb line (2 photographs), and the elevation of the facade of the building(s) or landscaping facing the site where the newsstand would be located indicating street obstructions and all entrances on the block-face to every building within 25 feet of either side of the proposed newsstand, taken perpendicular to the curb line. The applicant should take as many photographs as

necessary to explain the location. At least one photograph should indicate the approximate outline of the plan of the proposed newsstand on the sidewalk. Photographs that do not reflect the current streetscape will not be accepted.

- (4) Permission must be obtained in writing from the property owner(s) for any newsstand located within 3 feet of their property. This permission must be signed by the property owner(s) before a notary public.
- (b) Applications for newsstands to be constructed by franchisee. An applicant for a license to operate a newsstand to be constructed by a franchisee [shall] must select the size and interior accessories that are available pursuant to the franchise and [shall] must indicate his or her selection in the application. Both new and replacement newsstands [shall] be limited to the sizes that are available pursuant to the franchisee.

§ 2-64 Application Procedures.

- (a) Procedures for applications for new licenses.
- (1) DCA will process no more than two applications from a single applicant at any given time.
- (2) Within 30 calendar days before the application is filed, the applicant [shall] must provide the owner of record, or owner's agent, of each building or lot directly adjacent to the site of the proposed newsstand, with notice that a newsstand application will be submitted within 30 calendar days to the DCA. Such notice [shall] must be made by certified mail. The notice [shall] must specify the dimensions of the proposed stand and the distance and direction it will be located from the closest intersection. Proof that such notice was given is required at the time the completed application is submitted to the DCA. The applicant must submit a copy of such notice, the certified mail receipt, and an affidavit attesting to the mailing of such notice.
- (3) Within 5 business days after receipt of a completed application, DCA shall forward a copy of such application and relevant documents to the Community Board for the district in which the newsstand is proposed to be located. The Community Board may, within 60 calendar days of receipt of such application, provide comments to DCA with respect to any of the factors addressed in these rules, and its suggestions as to the peak hour(s) and day(s) of pedestrian congestion for the proposed location. If the Community Board provides no comments within 60 calendar days, it shall be deemed to have waived its opportunity to comment. DCA shall forward the Board's comments within 5 business days of receipt to DOT, and, should DOT approve the application, to [the Art Commission] PDC or LPC.
- (4) DOT shall review the location of the proposed newsstand for its compliance with the requirements of § 2-65(a) of this Part and conduct pedestrian level of service counts in accordance with § 2-65(a)(4) of this Part at the peak times and days, including those times and days suggested by the Community Board. DOT shall determine whether the location is acceptable within 60 calendar days of receipt of the Community Board's comments or the expiration of the Community Board's 60 calendar day period in which to provide comments if no comments are received from the Board. DOT shall transmit its determination to DCA within 5 business days of such determination.
- (5) DOT determination.
- (A) DCA shall, within 5 business days of receipt of DOT's determination, transmit the results of such determination to the applicant.
- (B) If DOT disapproves the location, the application shall be deemed denied. The applicant may resubmit an amended application, provided:
- (i) the applicant pays an additional \$50 reapplication fee;
- (ii) the amended application is submitted within 30 calendar days of the date of DCA's notification to the applicant of DOT's determination;
- (iii) such application has not been previously amended; and
- (iv) such amended application is limited to a site that is located in front of the same building and on the same block-face of the site identified in the original application.
- (C) If DOT approves the location identified in the application, the applicant [shall] must, within 30 calendar days of the date of DCA's notification to

the applicant of DOT's approval, submit to DCA the materials required for [Art Commission] PDC or LPC review in accordance with paragraph (7) of this subdivision (a).

- (6) [Art Commission] PDC or LPC review. If the proposed stand is located on a landmark site or within an historic district, DCA shall transmit the application to the LPC, which shall conduct its review under this Part in lieu of a [n Art Commission] PDC review. If the proposed stand is located anywhere else, DCA shall transmit the application to the [Art Commission] PDC. The [Art Commission] PDC or the LPC shall review the appropriateness of the proposed newsstand's relationship to its surroundings.
- (7) Notification of [Art Commission] PDC or LPC determination. The [Art Commission] PDC or the LPC, as appropriate, shall notify DCA of its determination. Within 5 business days of receipt of [Art Commission] PDC or LPC determination, DCA shall transmit the results of such determination to the applicant and send a copy of the notice to the Community Board.
- (8) Construction of stand. The license applicant is required to reimburse the franchisee, to the extent required by the franchise, for the costs of construction and installation by such franchisee of a newsstand that is not a replacement newsstand, as defined in § 2-61 of this Part. No license shall be issued to the applicant and no construction of a proposed newsstand shall begin until the franchisee provides DCA with satisfactory proof that the costs of construction, to the extent required by the franchise, have been paid or provided for by or on behalf of the applicant to the satisfaction of the franchisee. The franchisee [shall] must obtain necessary construction, electrical, street opening, and other permits and approvals before commencing construction. Construction [shall] must be completed within 150 calendar days from the date of [AC] PDC or LPC approval. [In the event that] If construction is not completed within such period due to conditions over which the franchisee or the applicant for a license have no control, DCA shall have discretion to extend the timeframe for [such] construction for a reasonable period beyond the initial 150 calendar days. If, after DOT inspection of the proposed newsstand site, but prior to construction of such newsstand, conditions surrounding such site change so that the newsstand would no longer comply with the siting criteria in § 2-65 of this Part, it shall be the responsibility of the applicant for a license to identify an alternate location that fully complies with such siting criteria and to obtain approval of such alternate location from DCA, DOT, as well as the [AC] PDC or LPC.
- (9) Notice of completion of construction. DOT shall notify DCA of the completion of the newsstand. The applicant must submit, for DCA and [Art Commission] PDC records, 8" x 10" color archival-quality photographs of all sides of the newsstand, including at least one photograph each of the front, back, and both sides of the newsstand. Each photograph must be clearly marked on the back to indicate the stand's location, the applicant's name, the view of the stand depicted in the photograph, and the date the photograph was taken.

§ 2-65 Siting Requirements for Newsstands.

- (d) Franchise newsstands. If the [Art Commission] PDC or the LPC has approved the type and design of a model of a new newsstand to be constructed and installed by a franchisee after the grant of a franchise, the [Art Commission] PDC or LPC shall review the appropriateness of the franchise model for the proposed location and the design relationship of the proposed newsstand to its surroundings.

§ 3. Section 2-253 of Subchapter X of Chapter 2 of Title 6 of the Rules of the City of New York is amended to read as follows:

§ 2-253 Display of Required Information.

- (a) Required information on licensee's sign. Each licensee [shall] must prominently display in the department or area where electronic and home appliances are accepted for repair at each location of the service dealer a sign which contains the following information:
- (1) the true identity of the service dealer:
- (i) in the case of a corporation, the true and complete corporate name;
- (ii) in the case of a partnership, the name of the partnership [and the name of at least one of the partners;

(iii) in all other cases, the name of at least one of the owners of the business;]

- (2) the licensee's policy to accept "cash only" or "cash or certified check only," where applicable; and
(3) notice that the regulations of the Department of Consumer Affairs, relating to television, radio and audio servicing, are available for review from the service dealer, upon request; and]
(4) the following notice, which [shall] must be not less than 18 inches by 24 inches in dimension with letters of not less than 1 inch case print:

NOTICE NEW YORK CITY DEPARTMENT OF CONSUMER AFFAIRS REQUIRES THAT:

- 1. The customer is entitled to a Written Estimate for all repairs.
2. No repair work shall be done without the customer's authorization.
3. In most circumstances, the service dealer must return replaced parts to the customer. If the service dealer charges for a written estimate, this fact shall be disclosed in Item 1 of the Notice set forth above.
(b) Department regulations. The regulations of the Department of Consumer Affairs, issued pursuant to Subchapter 24 of Chapter 2 of Title 20 of the Administrative Code, shall be available to customers, upon request, at each location where the licensee accepts electronic or home appliances for servicing.]

§ 4. Sections 2-321 and 2-322 of Subchapter BB of Chapter 2 of Title 6 of the Rules of the City of New York are amended to read as follows:

§ 2-321 Definitions.

Written estimate. "Written estimate" means a writing signed by the storage warehouse operator or his authorized agent setting forth:

- (1) the charge, if applicable, but not exceeding \$[1]20 for the written estimate based upon an actual physical inspection;

§ 2-322 Oral Disclosures.

- (a) It is a deceptive practice for a storage warehouse operator to fail to disclose to a consumer in response to a telephone inquiry about storage:
(1) that the consumer has a right to a written estimate based on a physical inspection of the consumer's goods before any goods are removed by the warehouse operator;
(2) the charge, if applicable, but not exceeding \$[1]20, for the written estimate based upon a physical inspection;
(3) the street address and borough where the goods will be stored;
(4) whether there is a minimum monthly storage charge or charge for a minimum number of months' storage and, if so, the amount of the charges;



CHANGES IN PERSONNEL

HOUSING PRESERVATION & DVLPMNT FOR PERIOD ENDING 06/29/18

Table with columns: NAME, TITLE, NUM, SALARY, ACTION, PROV, EFF DATE, AGENCY. Lists personnel changes for Housing Preservation & DVLPMNT.

Table with columns: NAME, TITLE, NUM, SALARY, ACTION, PROV, EFF DATE, AGENCY. Lists personnel for Department of Buildings.

DEPARTMENT OF BUILDINGS FOR PERIOD ENDING 06/29/18

Table with columns: NAME, TITLE, NUM, SALARY, ACTION, PROV, EFF DATE, AGENCY. Lists personnel for Department of Buildings.

DEPARTMENT OF BUILDINGS FOR PERIOD ENDING 06/29/18

Table with columns: NAME, TITLE, NUM, SALARY, ACTION, PROV, EFF DATE, AGENCY. Lists personnel for Department of Buildings.

DEPT OF HEALTH/MENTAL HYGIENE FOR PERIOD ENDING 06/29/18

Table with columns: NAME, TITLE, NUM, SALARY, ACTION, PROV, EFF DATE, AGENCY. Lists personnel for Dept of Health/Mental Hygiene.

DEPT OF HEALTH/MENTAL HYGIENE FOR PERIOD ENDING 06/29/18

Table with columns: NAME, TITLE, NUM, SALARY, ACTION, PROV, EFF DATE, AGENCY. Lists personnel for Dept of Health/Mental Hygiene.

PALEVSKY	SHEILA	L	53040	\$78,5900	RETIRED	YES	06/20/18	816
PARK	YOUNG	I	56058	\$57916.0000	APPOINTED	YES	06/10/18	816
PEREIRA	ELIZABET		51008	\$25,8700	RESIGNED	YES	09/28/06	816
PITT	ANDREW	N	90510	\$35000.0000	APPOINTED	NO	06/17/18	816
POVEDA	JESSICA	L	56056	\$39275.0000	APPOINTED	YES	06/10/18	816
RAIO	ANTHONY		10209	\$15,3000	APPOINTED	YES	06/10/18	816
RIVAS	RAFAEL		10251	\$38956.0000	RESIGNED	NO	06/17/18	816
ROBINSON	ERROL	D	10069	\$113884.0000	INCREASE	NO	06/17/18	816
SERIKI	DAMILOLA	K	31215	\$42563.0000	RESIGNED	YES	06/15/18	816
SHI	LIN		13631	\$70000.0000	APPOINTED	NO	06/17/18	816
SIMO	THOMAS	J	13631	\$71294.0000	INCREASE	NO	06/17/18	816
SLONE	MICHELE		53859	\$221268.0000	DECREASE	YES	06/17/18	816
SOBERS	SUZETTE	R	51022	\$26,0700	RESIGNED	YES	09/28/06	816
STRAVITZ	ANGELA	T	31220	\$67900.0000	INCREASE	YES	05/13/18	816
TRAN	FELIX	W	10232	\$23,7200	APPOINTED	YES	06/19/18	816
UMEZINWA	NDIDI	C	10232	\$23,7200	APPOINTED	YES	06/12/18	816
VALDEZ	REAKARIO	A	10209	\$13,7500	RESIGNED	YES	06/08/18	816
VARGAS	DIOR		10232	\$23,7200	INCREASE	YES	06/07/18	816
VILCHEZ	NICHOLAS	T	31215	\$42563.0000	RESIGNED	YES	06/07/18	816
WEBSTER	JESSICA	L	10209	\$15,9000	RESIGNED	YES	06/21/18	816
WELCH	ANGELICA	A	10251	\$42500.0000	APPOINTED	YES	06/17/18	816
WESCOTT	PHOEBE	L	51110	\$74000.0000	INCREASE	YES	06/03/18	816
WILLIAMS	NINA	S	10209	\$15,9000	RESIGNED	YES	06/22/18	816
WILSON	JERMAINE	R	31215	\$42563.0000	RESIGNED	YES	06/15/18	816
ZIMLES	ERIC	I	10026	\$103790.0000	RETIRED	NO	06/22/18	816
ZUFFI	NICOLE		21849	\$76516.0000	INCREASE	YES	06/10/18	816

ADMIN TRIALS AND HEARINGS
FOR PERIOD ENDING 06/29/18

TITLE								
NAME	NUM	SALARY	ACTION	PROV	EFF DATE	AGENCY		
MONTES	WILFREDO	10251	\$44000.0000	APPOINTED	YES	06/17/18	820	
SAMUELS	KERRIANN Y	52406	\$17,2800	RESIGNED	YES	06/17/18	820	
STEWART	KATIA	56058	\$62000.0000	APPOINTED	YES	06/10/18	820	

DEPT OF ENVIRONMENT PROTECTION
FOR PERIOD ENDING 06/29/18

TITLE								
NAME	NUM	SALARY	ACTION	PROV	EFF DATE	AGENCY		
AITKEN	RORY	90748	\$29378.1600	APPOINTED	YES	06/10/18	826	
AMARO	JANET	1002A	\$115000.0000	APPOINTED	NO	06/17/18	826	
ARIAS	D'ANA K	10234	\$13,0000	APPOINTED	YES	06/13/18	826	
AVRASINA	INNA	30087	\$71910.0000	RESIGNED	YES	06/10/18	826	
BERRY	SHAWN	G	91308	\$89729.0000	PROMOTED	NO	06/17/18	826
BORIA	TORI	J	90748	\$29378.1600	APPOINTED	YES	06/10/18	826
BRAUMAN	ROBERT	22427	\$96470.0000	INCREASE	NO	06/03/18	826	
BURGOS	FERNANDO	90748	\$29378.1600	APPOINTED	YES	06/10/18	826	
CAPUANO	THOMAS	R	90748	\$29378.1600	APPOINTED	YES	06/10/18	826
CINO	SALVATOR P	90748	\$29378.1600	APPOINTED	YES	06/10/18	826	
COFFEY	DANIEL M	91308	\$89729.0000	PROMOTED	NO	06/17/18	826	
COLLINS	KAREEM K	90748	\$29378.1600	APPOINTED	YES	06/10/18	826	
CURTO	DANIEL R	90748	\$29378.1600	APPOINTED	YES	06/10/18	826	
DEANGELO	GREGG	91308	\$89729.0000	PROMOTED	NO	06/17/18	826	
DEGUARDIA	FRANK J	90756	\$328,0000	DECREASE	YES	06/13/18	826	
DIGIOVANNI	JOSEPH N	90748	\$29378.1600	APPOINTED	YES	06/10/18	826	
ECHEVERRIA	KIMBERLY	91406	\$13,5000	APPOINTED	YES	06/10/18	826	
ELIE-PIERRE	STEVE	10015	\$123000.0000	INCREASE	NO	06/17/18	826	
FANA	JUAN D	90748	\$29378.1600	APPOINTED	YES	06/10/18	826	
FODERA	ARIANA	30086	\$60000.0000	RESIGNED	YES	05/16/18	826	
FREEMAN	BIANCA G	10234	\$13,0000	APPOINTED	YES	06/11/18	826	
GALDAMEZ	LUIS	91308	\$89729.0000	PROMOTED	NO	06/17/18	826	
GAO	YONG D	13631	\$61995.0000	APPOINTED	NO	05/08/18	826	
GARCIA TZUL	MIGUEL A	90748	\$29378.1600	APPOINTED	YES	06/10/18	826	
GHANE JAHROMI	BIJAN	1001A	\$108667.0000	RETIRED	YES	06/19/18	826	
GHANE JAHROMI	BIJAN	20415	\$78110.0000	RETIRED	NO	06/19/18	826	
GIOFFRE	FRANCESC J	90748	\$29378.1600	APPOINTED	YES	06/10/18	826	
GIRGIS	SAMER G	91001	\$69606.0000	INCREASE	NO	06/03/18	826	
GOSLIN	RICHARD	91308	\$89729.0000	PROMOTED	NO	06/17/18	826	
HALL	NAQUAN J	90748	\$29378.1600	APPOINTED	YES	06/11/18	826	
HANDEL	ISAIAH S	90748	\$29378.1600	APPOINTED	YES	06/10/18	826	
HEITMANN	EDWARD	90748	\$29378.1600	APPOINTED	YES	06/10/18	826	
HERNANDEZ	JACQUELI B	10124	\$61416.0000	INCREASE	NO	05/20/18	826	
HOLDER	COREY M	90756	\$328,0000	DECREASE	YES	06/13/18	826	
HRUBES	CHRISTIA T	90748	\$29378.1600	APPOINTED	YES	06/10/18	826	
JEFFERSON	JAMES K	90748	\$29378.1600	APPOINTED	YES	06/10/18	826	
JOHNSON	DHANE D	91011	\$38197.0000	RESIGNED	YES	06/01/18	826	
JONES	TRAMAIN L	10251	\$42839.0000	INCREASE	NO	05/20/18	826	

DEPT OF ENVIRONMENT PROTECTION
FOR PERIOD ENDING 06/29/18

TITLE								
NAME	NUM	SALARY	ACTION	PROV	EFF DATE	AGENCY		
JOSEPH	SIERRA A	10251	\$42839.0000	INCREASE	NO	05/20/18	826	
KANHAI	MAHINDRA K	90748	\$29378.1600	APPOINTED	YES	06/10/18	826	
KASSIM	JUBRIL	90756	\$328,0000	DECREASE	YES	06/13/18	826	
KELLEHER	CHARLES M	8300B	\$98852.0000	APPOINTED	YES	06/10/18	826	
KELLOGG	JEFFREY S	91011	\$38197.0000	APPOINTED	YES	06/10/18	826	
KHAIMOV	JONATHAN	10234	\$13,0000	APPOINTED	YES	06/11/18	826	
KOPP	MARTIN	90748	\$29378.1600	APPOINTED	YES	06/10/18	826	
LEBANO	DYLAN M	90748	\$29378.1600	APPOINTED	YES	06/10/18	826	
LINTON	DAMION	10251	\$42839.0000	INCREASE	NO	05/20/18	826	
LIRA	JULIAN	91308	\$89729.0000	PROMOTED	NO	06/17/18	826	
LORENZO	SILVIA M	22121	\$55596.0000	APPOINTED	YES	03/11/18	826	
LOWERY	JORDAN E	90641	\$15,4800	RESIGNED	YES	06/17/18	826	
MAULE	SHELLEY A	31305	\$59993.0000	APPOINTED	YES	06/10/18	826	
MCCONNEUGHEY	LAWRENCE C	90756	\$328,0000	DECREASE	YES	06/13/18	826	
MERDIAN	KEVIN T	90748	\$29378.1600	APPOINTED	YES	06/10/18	826	
MICHALKIEWICZ	KEVIN A	90748	\$29378.1600	APPOINTED	YES	06/10/18	826	
MITCHELL	DEKTER	90641	\$15,4800	RESIGNED	YES	06/17/18	826	
MUNIZ	ANTHONY	91308	\$89729.0000	PROMOTED	NO	06/17/18	826	
NADUKUDIYIL JOS	BASIL	20403	\$52000.0000	APPOINTED	YES	06/10/18	826	
NEGRON	SAMANTHA M	10251	\$42839.0000	INCREASE	NO	06/10/18	826	

O'DONNELL JR.	DANIEL	J	90748	\$29378.1600	APPOINTED	YES	06/10/18	826
OJEDA	EDWIN		91308	\$89729.0000	PROMOTED	NO	06/17/18	826
PAUL	BETTY		80609	\$17,2700	RESIGNED	YES	06/01/18	826
PERRY	MARCUS D		90748	\$29378.1600	APPOINTED	YES	06/10/18	826
PRATTS	ADAM		91308	\$89729.0000	PROMOTED	NO	06/17/18	826
PRATTS	ADAM L		90748	\$29378.1600	APPOINTED	YES	06/10/18	826
PROVENZANO	CHRISTOP		91308	\$89729.0000	PROMOTED	NO	06/17/18	826
RAJRAM	DHARAMRA		91001	\$49934.0000	RESIGNED	YES	06/15/18	826
REDDINGTON	JOSEPH		91645	\$467,2000	RETIRED	YES	06/18/18	826
REDDINGTON	JOSEPH		90767	\$308,1600	RETIRED	NO	06/18/18	826
RIDGEWAY	SHARHOND		10251	\$42839.0000	INCREASE	NO	05/20/18	826
RIVAS	CESAR R		90756	\$328,0000	DECREASE	YES	06/13/18	826
RODRIGUEZ	JOHN M		90756	\$328,0000	DECREASE	YES	06/13/18	826
RUSSELLO	ANGELO		90748	\$29378.1600	APPOINTED	YES	06/10/18	826
SAMUEL	JESWIN		22426	\$71764.0000	RESIGNED	NO	06/22/18	826
SANTOS ARORA	IRIS	I	90756	\$328,0000	DECREASE	YES	06/13/18	826
SCHULAZ	DANIEL J		90756	\$328,0000	DECREASE	YES	06/13/18	826
SCRIBNER	ERIC A		90748	\$29378.0000	DECREASE	YES	06/10/18	826
SEDTA	ANTHONY		90748	\$29378.1600	APPOINTED	YES	06/10/18	826
SHAH	NAYANKUM R		10015	\$159000.0000	INCREASE	NO	06/11/18	826
SHIPMAN	GERALD S		90748	\$29378.1600	APPOINTED	YES	06/10/18	826
SULLIVAN	DANIEL R		21315	\$72535.0000	APPOINTED	YES	06/10/18	826
SWARTHOUT	BRIAN P		10026	\$155000.0000	INCREASE	YES	05/29/18	826
SZETO	WING LUM		10015	\$123000.0000	INCREASE	NO	06/17/18	826
TAJIMA	LAURA		56058	\$78177.0000	RESIGNED	YES	06/14/18	826
TAPARELLI	MONIQUE L		10251	\$15,0224	RESIGNED	YES	06/15/18	826
TARIQ	MAHNOOR		10234	\$13,0000	APPOINTED	YES	06/03/18	826
TAVERAS	JOED A		90748	\$29378.1600	APPOINTED	YES	06/10/18	826
TERAN	DAVID E		91308	\$89729.0000	PROMOTED	NO	06/17/18	826
TUCCIARELLI	MICHAEL		91308	\$89729.0000	PROMOTED	NO	06/17/18	826
VARGAS	HECTOR		91308	\$89729.0000	PROMOTED	NO	06/17/18	826

DEPT OF ENVIRONMENT PROTECTION
FOR PERIOD ENDING 06/29/18

TITLE								
NAME	NUM	SALARY	ACTION	PROV	EFF DATE	AGENCY		
VARNER	PETER E	83008	\$136305.0000	INCREASE	YES	06/10/18	826	
VERMA	VANSHAJ	10232	\$15,3000	APPOINTED	YES	06/03/18	826	
WHITE	JALEN D	10234	\$13,0000	APPOINTED	YES	06/17/18	826	
WILLIAMS	JOESKI D	91011	\$38197.0000	APPOINTED	YES	06/10/18	826	
ZIYAD	KHALEELA	10251	\$22,7600	INCREASE	NO	01/10/16	826	

DEPARTMENT OF SANITATION
FOR PERIOD ENDING 06/29/18

TITLE								
NAME	NUM	SALARY	ACTION	PROV	EFF DATE	AGENCY		
ARACENA	ASHLEY A	10234	\$15,5000	APPOINTED	YES	06/10/18	827	
ASHBY	CASSIDY T	10234	\$15,5000	APPOINTED	YES	06/10/18	827	
AULUCK	PUNEET	1002A	\$91392.0000	RESIGNED	NO	06/17/18	827	
AZZARA	MICHAEL A	10234	\$15,5000	APPOINTED	YES	06/03/18	827	
BENDIDI	PATRICIA	71681	\$30706.0000	RESIGNED	NO	05/23/18	827	
BLACK	AMITY S	10050	\$137763.0000	RESIGNED	YES	06/17/18	827	
BROWN	FRANKIE	80633	\$13,5000	RESIGNED	YES	06/05/18	827	
BROWN	SARINA G	80633	\$13,5000	RESIGNED	YES	06/05/18	827	
CHAVEZ	YENSY M	80633	\$13,5000	RESIGNED	YES	06/20/18	827	
CHEN	BOLIN	13632	\$87731.0000	INCREASE	NO	06/17/18	827	
CHEN	BOLIN	13652	\$77250.0000	RESIGNED	NO	06/17/18	827	
CHOJAR	FAITH A	10234	\$15,5000	APPOINTED	YES</			

Table with columns: NAME, LAST NAME, FIRST NAME, MIDDLE NAME, ID, SALARY, ACTION, PROV, EFF DATE, AGENCY. Lists employees like LARSON VINCENT, LEE JENNIFER, etc.

Table with columns: NAME, LAST NAME, FIRST NAME, MIDDLE NAME, ID, SALARY, ACTION, PROV, EFF DATE, AGENCY. Lists employees like ATTORE ANTHONY, AUBOURG ANTOINE, etc.

DEPARTMENT OF SANITATION FOR PERIOD ENDING 06/29/18

Table with columns: NAME, LAST NAME, FIRST NAME, MIDDLE NAME, ID, SALARY, ACTION, PROV, EFF DATE, AGENCY. Lists employees like TOMOV DIMITAR, TORRES WILLIAM, etc.

DEPARTMENT OF TRANSPORTATION FOR PERIOD ENDING 06/29/18

Table with columns: NAME, LAST NAME, FIRST NAME, MIDDLE NAME, ID, SALARY, ACTION, PROV, EFF DATE, AGENCY. Lists employees like MCGRANE ANN, MERCADO AMANDA, etc.

DEPARTMENT OF FINANCE FOR PERIOD ENDING 06/29/18

Table with columns: NAME, LAST NAME, FIRST NAME, MIDDLE NAME, ID, SALARY, ACTION, PROV, EFF DATE, AGENCY. Lists employees like AKOMEA JANET, ALEXANDER-ADAMS VALESKA, etc.

DEPT OF PARKS & RECREATION FOR PERIOD ENDING 06/29/18

Table with columns: NAME, LAST NAME, FIRST NAME, MIDDLE NAME, ID, SALARY, ACTION, PROV, EFF DATE, AGENCY. Lists employees like A' GARD JOSHUA, ACOSTA CARLOS, etc.

DEPARTMENT OF FINANCE FOR PERIOD ENDING 06/29/18

Table with columns: NAME, LAST NAME, FIRST NAME, MIDDLE NAME, ID, SALARY, ACTION, PROV, EFF DATE, AGENCY. Lists employees like ROYZNER LYUBOV, WONG SARINA.

DEPT OF PARKS & RECREATION FOR PERIOD ENDING 06/29/18

Table with columns: NAME, LAST NAME, FIRST NAME, MIDDLE NAME, ID, SALARY, ACTION, PROV, EFF DATE, AGENCY. Lists employees like BEACHE ALANA, BECOTE MICHELLE, etc.

DEPARTMENT OF TRANSPORTATION FOR PERIOD ENDING 06/29/18

Table with columns: NAME, LAST NAME, FIRST NAME, MIDDLE NAME, ID, SALARY, ACTION, PROV, EFF DATE, AGENCY. Lists employees like ALVELO BRIANA, ARIAS OSCAR, etc.

BONEY	GREGORY	L	80633	\$13.5000	RESIGNED	YES	05/16/18	846
BOSE	WALTER	J	80633	\$13.5000	RESIGNED	YES	04/19/18	846
BRASWELL	MONIQUE	L	80633	\$13.5000	RESIGNED	YES	05/08/18	846
BREDY	TATIANNA	A	91406	\$13.5000	APPOINTED	YES	06/11/18	846
BRITZ	MARY		10124	\$67649.0000	RETIRED	NO	06/15/18	846
BROWN	DEON	F	81111	\$67664.0000	INCREASE	YES	06/10/18	846
BROWN	MALIK		90641	\$15.4800	APPOINTED	YES	06/10/18	846
BROWN	RAHTTIQUE		80633	\$13.5000	RESIGNED	YES	05/17/18	846
BROWN JR.	RONALD	K	81111	\$67664.0000	INCREASE	YES	05/25/18	846
BROWN-WEBB	GINA	M	60422	\$54973.0000	INCREASE	YES	06/17/18	846
BRYANT	DENISE	A	80633	\$13.5000	RESIGNED	YES	04/07/18	846
BUCKLEY	JULIA	A	71205	\$15.0000	APPOINTED	YES	06/15/18	846
BURKS	JUSTIN	E	71205	\$15.0000	APPOINTED	YES	06/06/18	846
BURNETT	DAVID	M	81106	\$20.2500	INCREASE	YES	05/13/18	846
CALIPH	ZAEEM		90641	\$15.4800	APPOINTED	YES	06/10/18	846
CAMPBELL	SENEAD	C	80633	\$13.5000	RESIGNED	YES	05/04/18	846
CAMPFIELD	VINCENT		81111	\$76801.0000	INCREASE	YES	06/10/18	846
CANDELLARIO	GARY		91406	\$13.5000	APPOINTED	YES	06/11/18	846
CANNELLA	TAJON		80633	\$13.5000	RESIGNED	YES	04/14/18	846
CAPUTO	FRANCIS	S	81111	\$31.9900	APPOINTED	YES	06/07/18	846
CARDENAS ZHCAY	LIZBETH	J	71205	\$15.0000	APPOINTED	YES	06/18/18	846
CARR	EDWARD	J	60422	\$54973.0000	INCREASE	YES	06/17/18	846
CARY	JESSICA	L	80633	\$13.5000	RESIGNED	YES	05/13/18	846
CASTILLO	JAVIER	A	71205	\$15.0000	APPOINTED	YES	06/19/18	846
CEDERHOLM	KURT	M	56058	\$74000.0000	APPOINTED	YES	06/10/18	846
CERRITO	NINAMARI		90641	\$15.4800	APPOINTED	YES	06/10/18	846
CHAMPION	KASSANDR		91406	\$15.1500	APPOINTED	YES	06/08/18	846
CHANDLER	ERICK		81106	\$20.2500	INCREASE	YES	05/15/18	846
CHARLES	GLORIA	M	81111	\$76801.0000	INCREASE	YES	06/10/18	846
CHAVEZ SANCHEZ	JHAN	A	71205	\$15.0000	APPOINTED	YES	06/06/18	846
CHESON	RAMIKA	S	91406	\$15.4800	INCREASE	YES	06/06/18	846
CHEN	SELENA	K	71205	\$15.0000	APPOINTED	YES	06/15/18	846
CIRILLO JR	WILFREDO		80633	\$13.5000	RESIGNED	YES	05/22/18	846
CISLUVCIS	MARK	J	90641	\$15.4800	APPOINTED	YES	06/10/18	846
CLARK	BRIANA	M	80633	\$13.5000	RESIGNED	YES	05/17/18	846
CLEARY	ASHLEY	S	91406	\$15.4800	INCREASE	YES	06/02/18	846
COFIELD	LAREN	N	91406	\$13.5000	APPOINTED	YES	05/21/18	846
COHEN	IASIA		80633	\$13.5000	RESIGNED	YES	04/17/18	846
COMILANG	JAMES		71205	\$15.0000	APPOINTED	YES	06/18/18	846
CONYERS	JACOB	I	91406	\$16.5300	APPOINTED	YES	05/21/18	846
CORCINO	NICOLE		60422	\$54973.0000	INCREASE	YES	06/17/18	846

DEPT OF PARKS & RECREATION
FOR PERIOD ENDING 06/29/18

TITLE								
NAME		NUM	SALARY	ACTION	PROV	EFF DATE	AGENCY	
CORTES	DANIEL	81111	\$67664.0000	INCREASE	YES	06/10/18	846	
CRAWFORD	ALVIN	E	81111	\$76801.0000	INCREASE	YES	06/10/18	846
CRITTEN	JAMAL		91406	\$13.5000	APPOINTED	YES	06/11/18	846
CRUZ	DENNIS		80633	\$13.5000	RESIGNED	YES	05/01/18	846
CUFFY	ANTHONY	R	81111	\$67664.0000	INCREASE	YES	06/10/18	846
CUFFY	TONYECE	S	91406	\$13.5000	APPOINTED	YES	06/11/18	846
CUMMINGS	MICHELLE	F	80633	\$13.5000	RESIGNED	YES	04/25/18	846
CUNNINGHAM	JOHN	D	80633	\$13.5000	RESIGNED	YES	05/09/18	846
CURTIS	EDWINA	E	91406	\$13.5000	APPOINTED	YES	05/29/18	846
CZACHOR	JAKUB		71205	\$15.0000	APPOINTED	YES	06/20/18	846
DADE	ALEXAVIE	C	56057	\$19.5309	APPOINTED	YES	05/25/18	846
DANIELS	CHINA	T	91406	\$13.5000	APPOINTED	YES	05/21/18	846
DASHI	JURGEN		71205	\$15.0000	APPOINTED	YES	06/18/18	846
DAVILA	NORMA	I	91406	\$16.5300	RESIGNED	YES	06/06/18	846
DAVIS	ANTHONY	R	81111	\$67664.0000	INCREASE	YES	06/03/18	846
DAVIS	DEANDRA	T	90641	\$15.4800	APPOINTED	YES	06/10/18	846
DAVIS	TYESHA	N	91406	\$13.5000	APPOINTED	YES	05/29/18	846
DAWSON	MAURICE		81111	\$67664.0000	INCREASE	YES	06/10/18	846
DEESE	ANTHONY		91406	\$13.5000	APPOINTED	YES	05/29/18	846
DELANEY	DAYQUAN	S	90641	\$15.4800	RESIGNED	YES	05/20/18	846
DELEON	AYESSA		80633	\$13.5000	RESIGNED	YES	05/19/18	846
DELEON-ZYSK	ALYSSA	M	71205	\$15.0000	APPOINTED	YES	06/15/18	846
DESANTIS	CHRISTIA		91915	\$361.4800	APPOINTED	NO	06/17/18	846
DESTOUCHE	ROY	I	91406	\$13.5000	APPOINTED	YES	05/29/18	846
DEVILLEZ	VANESSA		10035	\$85000.0000	RESIGNED	YES	04/24/12	846
DIAZ	JUSTIN	A	71205	\$15.0000	APPOINTED	YES	06/15/18	846
DIAZ	MAYRA		81106	\$48636.0000	INCREASE	YES	05/13/18	846
DIAZ	RAFAPL		91406	\$13.5000	APPOINTED	YES	05/29/18	846
DIEHM	CAROLYN	G	71205	\$15.0000	APPOINTED	YES	06/19/18	846
DIEHM	CHRISTIN	H	71205	\$15.0000	APPOINTED	YES	06/19/18	846
DIXON	BRANDIN	R	81106	\$42292.0000	INCREASE	YES	05/14/18	846
DIXON	EMMA	K	56058	\$73000.0000	RESIGNED	YES	06/06/18	846
DORSINVILLE	LUC-STEP	L	91406	\$13.5000	APPOINTED	YES	06/11/18	846
DOUGLAS	AHMAN	R	91406	\$13.5000	APPOINTED	YES	06/10/18	846
DOYLE	TRISTAN	J	91406	\$13.5000	APPOINTED	YES	06/11/18	846
EDGERSON	KENNETH	D	60422	\$54973.0000	INCREASE	YES	06/17/18	846
EDWARDS	KAMILA	J	91406	\$13.5000	APPOINTED	YES	05/29/18	846
EGLESTON	TABITHA		80633	\$13.5000	RESIGNED	YES	04/14/18	846
EHRET	JESSICA	E	71205	\$15.0000	APPOINTED	YES	06/06/18	846
ELLIOTT	MAHLIK	T	91406	\$13.5000	APPOINTED	YES	05/21/18	846
ENRIGHT	PATRICIA		81111	\$67664.0000	INCREASE	YES	06/10/18	846
ERICKSON	GAVIN	D	71205	\$15.0000	APPOINTED	YES	06/06/18	846
ESCALERA	ISRAEL		80633	\$13.5000	RESIGNED	YES	05/22/18	846
ESTEVES SANTANA	EMANUEL	B	71205	\$15.0000	APPOINTED	YES	06/06/18	846
FABIAN	FATIMA	N	91406	\$13.5000	APPOINTED	YES	06/08/18	846
FAN	KEITH		91406	\$13.5000	APPOINTED	YES	05/29/18	846
FASASI	IYABODE	M	60422	\$54973.0000	INCREASE	YES	06/17/18	846
FEBO	HOWARD		81111	\$69490.0000	RETIRED	NO	06/19/18	846
FERGUSON	ELIKIVAH	O	80633	\$13.5000	RESIGNED	YES	05/26/18	846
FERNANDEZ	NIYAH		91406	\$13.5000	APPOINTED	YES	05/29/18	846
FERNANDEZ NATER	SANDRA	M	56058	\$57916.0000	INCREASE	YES	06/17/18	846

DEPT OF PARKS & RECREATION
FOR PERIOD ENDING 06/29/18

TITLE								
NAME		NUM	SALARY	ACTION	PROV	EFF DATE	AGENCY	
FIELDS	CHAVONNE	L	81111	\$58838.0000	INCREASE	YES	06/10/18	846
FOERTSCH	GARY		81106	\$20.2548	RESIGNED	YES	05/04/18	846
FOSTER-BEY	SHANTALE	L	60422	\$54973.0000	INCREASE	YES	06/17/18	846
FOTO	KATIE		71205	\$15.0000	APPOINTED	YES	06/15/18	846
FRANCIS	DARLENE	A	10251	\$26.9800	INCREASE	YES	05/27/18	846
FRANCIS	GREGORY	M	91406	\$13.5000	APPOINTED	YES	06/11/18	846
FRANKLIN	RONESSHA	S	91406	\$13.5000	APPOINTED	YES	05/29/18	846
FRAZIER	DOMINIQU	N	60422	\$54973.0000	INCREASE	YES	06/17/18	846
FRAZIER	ERIC		90641	\$15.4800	APPOINTED	YES	06/13/18	846
GAGLIARDO	VITTORIO		80633	\$13.5000	RESIGNED	YES	05/10/18	846
GAMARRA-MONTERO	SAMANTA		71205	\$15.0000	APPOINTED	YES	06/18/18	846
GAMARRA-MONTERO	XIMENA		71205	\$15.0000	APPOINTED	YES	06/18/18	846
GARCIA	BRIAN	U	71205	\$15.0000	APPOINTED	YES	06/15/18	846
GARDNER	LAWRENCE		81106	\$23.2900	INCREASE	YES	05/31/18	846
GARDNER	UNIKUE	D	91406	\$16.5300	APPOINTED	YES	05/21/18	846
GARZIANO-PARKER	ALESSAND	M	71205	\$15.0000	APPOINTED	YES	06/19/18	846
GAYLE	SHAUNNA		81111	\$76801.0000	INCREASE	YES	06/10/18	846
GENITI	PHILLIP	J	60422	\$54973.0000	INCREASE	YES	06/11/18	846
GETSIN	PHILLIP	R	71205	\$15.0000	APPOINTED	YES	06/15/18	846
GIBSON	ASHLEY	C	91406	\$13.5000	APPOINTED	YES	06/11/18	846
GIRGIS	MARK	G	71205	\$15.0000	APPOINTED	YES	06/20/18	846
GOMEZ	JOSHUA	J	60422	\$54973.0000	INCREASE	YES	06/17/18	846
GONZALEZ	ALEXA	A	81111	\$67664.0000	INCREASE	YES	06/10/18	846
GRANT	HARRISON	A	91406	\$13.5000	APPOINTED	YES	06/11/18	846
GREEN	NIJIMA	T	80633	\$13.5000	RESIGNED	YES	01/31/18	846
GREENFIELD	SAVION	N	91406	\$13.5000	APPOINTED	YES	05/21/18	846
GUPTA	ASHOK		20310	\$78000.0000	APPOINTED	YES	06/10/18	846
GUTHRIE	LKKEISHA	R	60421	\$47135.0000	RESIGNED	YES	06/14/18	846
GUZMAN MORAN	ISMAL		56058	\$57916.0000	INCREASE	YES	06/10/18	846
HALL	REGINA		80633	\$9.2100	RESIGNED	YES	06/18/10	846
HAM	WEONJUN		71205	\$15.0000	APPOINTED	YES	06/15/18	846
HAMPTON	SHANELLE	S	91406	\$13.5000	APPOINTED	YES	06/11/18	846
HARRIS	DASHIA	T	91406	\$17.4200	APPOINTED	YES	05/21/18	846
HARRISON	TRANNA		91406	\$13.5000	APPOINTED	YES	06/12/18	846
HENRY	JUSTYN	T	91406	\$13.5000	APPOINTED	YES	06/11/18	846
HENRY	KERRIAN		91406	\$13.5000	APPOINTED	YES	05/29/18	846
HENRY	LISA		81111	\$76801.0000	INCREASE	YES	06/05/18	846
HERNANDEZ-FRAGA	RENE	M	71205	\$15.0000	APPOINTED	YES	06/06/18	846
HERRERA	KAREN		81111	\$67664.0000	INCREASE	YES	06/10/18	846
HOLLEY	TYSON	L	81111	\$67664.0000	INCREASE	YES	06/03/18	846
HORGAN	KEVIN	J	21315	\$96470.0000	INCREASE	NO	01/12/18	846
HUERTA MORAN	ERIBERTO		91406	\$13.5000	APPOINTED	YES	06/11/18	846
HUGHES	THOMAS		10074	\$100000.0000	INCREASE	NO	06/10/18	846
HUNTER	NATHAN	M	56058	\$27.5700	APPOINTED	YES	06/06/18	846
HYLTON	BRIAN	J	81111	\$67664.0000	INCREASE	YES	06/20/18	846
ISIDORE	SAMUEL	F	80633	\$13.5000	RESIGNED	YES	05/20/18	846
ITO	YUJIRO		71205	\$15.0000	APPOINTED	YES	06/20/18	846
JACK	MARCUS	E	91406	\$16.5300	APPOINTED	YES	06/12/18	846
JACKSON	EBONY	S	80633	\$13.5000	RESIGNED	YES	05/12/18	846
JACOBS	CHARLENE		90641	\$15.4800	APPOINTED	YES	06/06/18	846
JAMES	GREGORY	R	91406	\$13.5000	APPOINTED	YES	06/11/18	846

DEPT OF PARKS & RECREATION
FOR PERIOD ENDING 06/29/18

LYNCH	MATTHEW	S	71205	\$15.0000	APPOINTED	YES	06/15/18	846
LYTCH	ROBERT	W	81106	\$20.2548	APPOINTED	YES	06/10/18	846
MADEJSKI	OLAF	D	71205	\$15.0000	APPOINTED	YES	06/06/18	846
MAGARRAMOV	VAGIF		71205	\$15.0000	APPOINTED	YES	06/18/18	846
MALDONADO	ARISTIDE	81111	\$67664.0000	INCREASE	YES	06/18/18	846	
MALDONADO	CHRISTOP	D	71205	\$15.0000	APPOINTED	YES	06/06/18	846
MARIANI JR	ROBERT	81111	\$67664.0000	INCREASE	YES	06/10/18	846	
MARKS	MALIK	D	91406	\$13.5000	APPOINTED	YES	06/12/18	846
MARTE JIMENEZ	PATRICIA	R	56057	\$52000.0000	RESIGNED	YES	06/12/18	846

DEPT OF PARKS & RECREATION
FOR PERIOD ENDING 06/29/18

TITLE								
NAME		NUM	SALARY	ACTION	PROV	EFF DATE	AGENCY	
MARTINEZ	KIARA	Y	91406	\$13.5000	RESIGNED	YES	06/12/18	846
MARTINEZ	MARCOS	A	71205	\$15.0000	APPOINTED	YES	06/19/18	846
MATTHEWS	OTESHIA	A	90641	\$15.4800	APPOINTED	YES	06/10/18	846
MAY	JAMAAL	D	91406	\$15.1500	APPOINTED	YES	05/21/18	846
MAYS	TASHEEN	81111	\$67664.0000	INCREASE	YES	06/10/18	846	
MCCANTS	SHAKEERA	I	91406	\$16.5300	APPOINTED	YES	05/21/18	846
MCCOLLOUGH	BETH	81111	\$67664.0000	INCREASE	YES	06/10/18	846	
MCCRAE	AMBER	M	91406	\$13.5000	APPOINTED	YES	05/21/18	846
MCELVEEN	SHEINIAH	91406	\$13.5000	APPOINTED	YES	05/29/18	846	
MCFADDEN	TYLER	R	81106	\$48636.0000	INCREASE	YES	05/13/18	846
MCKINES	BETTY	90641	\$15.4800	INCREASE	YES	06/06/18	846	
MEGIE	ARTHAUD	J	81111	\$67664.0000	INCREASE	YES	06/10/18	846
MEJIA GOMEZ	VINCENTE	90641	\$15.4800	APPOINTED	YES	05/26/18	846	
MELENDEZ	ANGEL	J	71205	\$15.0000	APPOINTED	YES	06/18/18	846
MELMAN	VLAD	71205	\$18.1200	APPOINTED	YES	05/14/18	846	
MENDEZ	JAMES	90641	\$15.4800	APPOINTED	YES	05/21/18	846	
MENDEZ	KEVIN	71205	\$15.0000	APPOINTED	YES	06/19/18	846	
MERINO	EDGAR	91406	\$13.5000	APPOINTED	YES	06/11/18	846	
METELENIS	KAYLA	E	90641	\$15.4800	APPOINTED	YES	06/14/18	846
MILLER	TERRANCE	A	80633	\$13.5000	RESIGNED	YES	05/02/18	846
MITCHELL	JAZMINE	A	81111	\$67664.0000	INCREASE	YES	05/01/18	846
MITCHELL	TAMMY	81111	\$67664.0000	INCREASE	YES	06/03/18	846	
MONGER	MICHELLE	60422	\$54973.0000	INCREASE	YES	06/17/18	846	
MONTAGUE	ROSHNI	91406	\$16.5300	INCREASE	YES	06/11/18	846	
MOONA	JONATHAN	B	90641	\$15.4800	APPOINTED	YES	06/09/18	846
MOORE	BOBBY	L	81111	\$76801.0000	INCREASE	YES	06/10/18	846
MORALES	LUIS	81111	\$67664.0000	INCREASE	YES	06/10/18	846	
MORALES	NEREIDA	80633	\$13.5000	RESIGNED	YES	04/19/18	846	
MORGAN	KAREEM	80633	\$13.5000	RESIGNED	YES	04/27/18	846	
MOSS	KEVIN	80633	\$13.5000	RESIGNED	YES	05/19/18	846	
MUMINOVIC	HARIS	71205	\$15.0000	APPOINTED	YES	06/18/18	846	
NADAL	WENCY	M	81106	\$48636.0000	INCREASE	YES	05/13/18	846
NELSON	ALICE	D	56058	\$57916.0000	INCREASE	YES	06/10/18	846
NICHOLSON	CORINNE	M	80633	\$13.5000	RESIGNED	YES	04/05/18	846
NING	DAVID	71205	\$15.0000	APPOINTED	YES	06/15/18	846	
NUNEZ	JUAN	D	91406	\$13.5000	APPOINTED	YES	05/29/18	846
OQUENDO	NORMA	91406	\$16.7600	INCREASE	YES	06/12/18	846	
ORANGE	KIANA	L	91406	\$13.5000	APPOINTED	YES	05/29/18	846
OTERO	JOHNNY	80633	\$13.5000	RESIGNED	YES	05/16/18	846	
OUTRAM	KENYA	B	06664	\$16.5000	APPOINTED	YES	06/05/18	846
PALICUK	MAXIMILI	J	71205	\$15.0000	APPOINTED	YES	06/06/18	846
PANG	NICOLE	C	71205	\$15.0000	APPOINTED	YES	06/19/18	846
PARKER	ALEXUS	T	91406	\$13.5000	APPOINTED	YES	06/10/18	846
PARKER	BRIANA	D	60422	\$54973.0000	INCREASE	YES	06/17/18	846
PARKS	JOYCE	A	91406	\$13.5000	RESIGNED	YES	06/16/18	846
PARRILLA	FREDDIE	91406	\$13.5000	APPOINTED	YES	05/21/18	846	
PAYNE	ALAN	L	80633	\$13.5000	RESIGNED	YES	04/27/18	846
PENA COLLADO	ELMER	71205	\$15.0000	APPOINTED	YES	06/19/18	846	
PEREZ	JESSICA	71205	\$15.0000	APPOINTED	YES	06/18/18	846	
PEROVIC	ARJAN	56058	\$63860.0000	RESIGNED	YES	06/20/18	846	
PERSAD	KRYSTAL	91406	\$13.5000	APPOINTED	YES	06/11/18	846	

DEPT OF PARKS & RECREATION
FOR PERIOD ENDING 06/29/18

TITLE								
NAME		NUM	SALARY	ACTION	PROV	EFF DATE	AGENCY	
PERSAD	RUPAN	91406	\$13.5000	APPOINTED	YES	06/11/18	846	
PETTY	ANTHONY	M	81111	\$76801.0000	INCREASE	YES	05/27/18	846
PHANG-BRYAN	GAILA	90641	\$15.4800	APPOINTED	YES	06/07/18	846	
PHILLIPS	JAMIL	E	81111	\$76801.0000	INCREASE	YES	06/05/18	846
PHILLIPS	JAMIL	E	60440	\$69537.0000	APPOINTED	NO	06/05/18	846
PIMENTA REYES	VICTORIA	R	71205	\$15.0000	APPOINTED	YES	06/15/18	846
PLAZA	NICHOLAS	P	71205	\$15.0000	APPOINTED	YES	06/18/18	846
PORTEGIES-ZWART	MICHAEL	O	56058	\$65000.0000	APPOINTED	YES	06/10/18	846
PRESLEY	TYTIANA	D	91406	\$13.5000	APPOINTED	YES	05/29/18	846
PRIETO POSADA	CAROLINA	M	71205	\$15.0000	APPOINTED	YES	06/19/18	846
PRITCHETT	ERVON	J	91406	\$13.5000	RESIGNED	YES	05/23/18	846
PRYCE	KIANA	C	91406	\$13.5000	APPOINTED	YES	05/21/18	846
PRYOR	ROBIN	R	91406	\$13.5000	APPOINTED	YES	05/29/18	846
QUILES	JADE	A	71205	\$15.0000	APPOINTED	YES	06/18/18	846
RAHMAN	YASMERENA	91406	\$16.7600	RESIGNED	YES	06/15/18	846	
RAIMONDI	CARMINE	56058	\$57916.0000	INCREASE	YES	06/10/18	846	
RAMSAMY	JEREMY	I	91406	\$13.5000	RESIGNED	YES	05/17/18	846
RASPANTE	DANIEL	91406	\$13.5000	APPOINTED	YES	06/11/18	846	
RAY	WILLIAM	81111	\$67664.0000	INCREASE	YES	06/10/18	846	
RAYMUND	JUDI	L	21315	\$96470.0000	INCREASE	NO	02/25/18	846
READER	JEFFERY	J	90641	\$15.4800	APPOINTED	YES	06/10/18	846
REID	RENEE	R	60422	\$54973.0000	INCREASE	YES	06/11/18	846
RENAUD	STEPHANI	K	91406	\$13.5000	APPOINTED	YES	06/12/18	846
REYES	FRANKLIN	J	91406	\$13.5000	APPOINTED	YES	05/29/18	846
RICHARDS	BRANDON	80633	\$13.5000	RESIGNED	YES	04/27/18	846	
RIVAS	TAYLOR	E	80633	\$13.5000	RESIGNED	YES	05/25/18	846
ROBERTS	ARTIS	L	81111	\$67664.0000	INCREASE	YES	06/03/18	846
ROBINSON	JAMIE	F	91406	\$13.5000	APPOINTED	YES	05/29/18	846
RODRIGUEZ	EDWIN	B	56058	\$62000.0000	INCREASE	YES	06/17/18	846
RODRIGUEZ	FELIX	91406	\$13.5000	APPOINTED	YES	05/21/18	846	
RODRIGUEZ	KRYSTLE	R	81310	\$19.3500	INCREASE	YES	05/07/18	846
RODRIGUEZ	SHANA-LE	M	91406	\$13.5000	APPOINTED	YES	06/11/18	846

ROLLINS	DEXANDRA	Q	91406	\$13.5000	APPOINTED	YES	05/29/18	846
ROMAN	MARITZA	81111	\$67664.0000	INCREASE	YES	06/10/18	846	
RUSSELL	ARTHUR	T	81111	\$67664.0000	INCREASE	YES	06/10/18	846
RZUCIDLO	JAKE	J	90641	\$15.4800	APPOINTED	YES	06/10/18	846
SAMEDI	CYNTHIA	91406	\$16.7600	INCREASE	YES	06/10/18	846	
SAMUELS	CHRISTIA	B	80633	\$13.5000	RESIGNED	YES	04/29/18	846
SANDERS	JESSIKA	A	90641	\$15.4800	APPOINTED	YES	06/11/18	846
SANDERS	LJUQUERRA	T	80633	\$13.5000	RESIGNED	YES	05/14/18	846
SANTACROCE	DANIEL	J	90641	\$15.4800	APPOINTED	YES	06/10/18	846
SANTOS	DAMARIS	91406	\$16.7600	RESIGNED	YES	05/30/18	846	
SARR	ABDOULAY	91406	\$13.5000	APPOINTED	YES	05/29/18	846	
SCHMIDT	BRIAN	K	90641	\$15.4800	APPOINTED	YES	05/28/18	846
SCOTT	NORETHA	D	90641	\$15.4800	RESIGNED	YES	04/22/18	846
SCOTT	TYRE	D	91406	\$15.1500	APPOINTED	YES	05/21/18	846
SEEMUNGAL	ROBERT	81111	\$67664.0000	INCREASE	YES	06/10/18	846	
SERRANO	LENA	L	80633	\$13.5000	APPOINTED	YES	05/25/18	846
SERROUHK	ZAKARIA	71205	\$15.0000	RESIGNED	YES	06/06/18	846	
SEWELL	DAYDRA	T	91406	\$13.5000	APPOINTED	YES	05/21/18	846
SHAW	FELISA	91406	\$15.1500	INCREASE	YES	05/29/18	846	

DEPT OF PARKS & RECREATION
FOR PERIOD ENDING 06/29/18

TITLE								
NAME		NUM	SALARY	ACTION	PROV	EFF DATE	AGENCY	
SHEPHERD-TYSON	NATHANIE	E	90641	\$15.4800	APPOINTED	YES	06/05/18	846
SIGUENZA LLIGUI	WILSON	71205	\$15.0000	APPOINTED	YES	06/18/18	846	
SIMMONS	PAMELA	S	81111	\$67664.0000	INCREASE	YES	06/10/18	846
SIMMONS	ROBERT	L	90641	\$15.4800	APPOINTED	YES	06/11/18	846
SIMMONS	SHAGUA	80633	\$13.5000	RESIGNED	YES	05/19/18	846	
SLOWIK	JAKUB	71205	\$15.0000	APPOINTED	YES	06/21/18	846	
SMITH	BEERATHU	C	60422	\$54973.0000	INCREASE	YES	06/17/18	846
SOSSOU	CHARLES-	S	06070	\$20.1600	APPOINTED	YES	06/05/18	846
SOTO	JUSTIN	91406	\$13.5000	APPOINTED	YES	06/12/18	846	
SOTO	KURT	91406	\$13.5000	APPOINTED	YES	06/11/18	846	
SOYER	CENK	60422	\$54973.0000	INCREASE	YES	06/17/18	846	
SPENCE	SHAMAALA	80633	\$13.5000	RESIGNED	YES	05/01/18	846	
SPENCER	JOHN	D	71205	\$15.0000	APPOINTED	YES	06/19/18	846
STANCU	RYAN	J	91406	\$13.5000	APPOINTED	YES	05/29/18	846
STEPHEN	FRANKLYN	O	91406	\$13.5000	APPOINTED	YES	06/10/18	846
STEPHENSON	SYMONE	M	91406	\$13.5000	APPOINTED	YES	06/11/18	846
STEWART	ARTHUR	C	81111	\$67664.0000	INCREASE	YES	06/10/18	846
STEWART	SHANIQUE	S	60422	\$54973.0000	INCREASE	YES	06/17/18	846
STOCH	JASPER	L	71205	\$15.0000	APPOINTED	YES	06/19/18	846
STRICKLAND	KATHERIN	L	60422	\$54973.0000	INCREASE	YES	06/17/18	846
STRINGER	LINSEY	90641	\$15.4800	APPOINTED	YES	06/04/18	846	
SUSANIBAR RIOS	BORIS	I	81111	\$67664.0000	INCREASE	YES	06/03/18	846
SWEAT	JACQUETT	R	90641	\$15.4800	APPOINTED	YES	06/02/18	846
TARIQ	SCHAHRYA	S	56058	\$57916.0000	INCREASE	YES	06/10/18	846
TAYLOR	ANTHONY	L	81106	\$20.2548	RESIGNED	YES	06/06/18	846
TAYLOR	HARRIET	M	91406	\$16.7600	INCREASE	YES	06/11/18	846
TAYLOR	KENDRA	S	91406	\$13.5000	APPOINTED	YES	06/11/18	846
TAYLOR	TERRELL	G	91406	\$13.5000	APPOINTED	YES	05/29/18	846
TEYE	PAUL	81111	\$67664.0000	INCREASE	YES	05/21/18	846	
THOMPSON	CONLAN	W	91406	\$13.5000	APPOINTED	YES	05/29/18	846
THOMPSON	ERICKA	C	81310	\$19.3534	RESIGNED	YES	05/08/18	846
TOMER	ADONIS	Z	91406	\$13.5000	APPOINTED	YES	06/11/18	846
TORO	DANIEL	90641	\$15.4800	APPOINTED	YES	06/07/		

WILLIAMS	SHARIEF	56056	\$14,5000	INCREASE	YES	06/17/18	846
WILLIAMS	VERNELLE	81111	\$67664.0000	INCREASE	YES	06/03/18	846
WILSON	DUANE L	81111	\$67664.0000	INCREASE	YES	06/03/18	846
WINLEY	TARON	90641	\$15,4800	INCREASE	YES	06/03/18	846
WINT	MARCIA	81111	\$67664.0000	INCREASE	YES	06/10/18	846
WONG	BRYAN	71205	\$15,0000	APPOINTED	YES	06/19/18	846
WOOD	JANE E	90641	\$15,4800	APPOINTED	YES	06/10/18	846
WOODS	MELISSA L	80633	\$13,5000	RESIGNED	YES	05/16/18	846
WORLEY	EVITA F	91406	\$13,5000	APPOINTED	YES	05/29/18	846
YOUNG	PAULA	81106	\$48636.0000	INCREASE	YES	05/27/18	846
ZHAO	WEI M	06664	\$16,5000	APPOINTED	YES	06/06/18	846

DEPT. OF DESIGN & CONSTRUCTION
FOR PERIOD ENDING 06/29/18

TITLE							
NAME		NUM	SALARY	ACTION	PROV	EFF DATE	AGENCY
CASTRO	PEDRO P	8300B	\$88000.0000	APPOINTED	YES	06/10/18	850
DELAPO JR JR	NICHOLAS M	20202	\$47860.0000	APPOINTED	YES	06/10/18	850
DONNELLY	KEVIN	20215	\$113725.0000	RESIGNED	NO	06/13/18	850
GANDHI	PRATIK P	20210	\$61104.0000	APPOINTED	YES	06/10/18	850
JEAN-LOUIS	JEAN M	83008	\$163236.0000	INCREASE	YES	06/10/18	850
LANTZAS	JENNIFER	12626	\$57590.0000	APPOINTED	NO	06/10/18	850
LEON ALCIVAR	MARIA S	10232	\$22,0000	APPOINTED	YES	06/03/18	850
LIN	LIN	13631	\$71294.0000	INCREASE	NO	06/03/18	850
LIN	WAN TIAN	20210	\$57958.0000	RESIGNED	NO	06/17/18	850
MAQSOOD	MOHAMMED T	20202	\$47860.0000	RESIGNED	YES	06/08/18	850
MARSHALL-HAYES	JULIA	10252	\$40794.0000	RETIRED	NO	06/20/18	850
MARTINEZ	CHELSEA E	10234	\$15,0000	APPOINTED	YES	06/03/18	850
MATHEW	SUBHASH	13631	\$71294.0000	APPOINTED	NO	06/03/18	850
PATEL	PAYAL B	12626	\$66875.0000	APPOINTED	NO	06/10/18	850
PERCY	WILBUR	10050	\$120000.0000	INCREASE	YES	05/06/18	850
RABAIB	VASU	56057	\$400000.0000	APPOINTED	YES	06/10/18	850
RILEY-DUFFY	CULLEN M	10234	\$15,0000	APPOINTED	YES	06/03/18	850
SCOTT	MARCELLO	10234	\$15,0000	APPOINTED	YES	06/03/18	850
SIQCA-BRUCE	DOLORA	12626	\$57590.0000	APPOINTED	NO	06/10/18	850
SU	YUE	10232	\$22,0000	APPOINTED	YES	06/03/18	850
TONEATTO	JONATHAN D	10234	\$15,0000	APPOINTED	YES	06/03/18	850
TUZNIK	KATHY	30087	\$76275.0000	APPOINTED	YES	04/15/18	850
UDDIN	MOHAMMAD J	12626	\$74479.0000	APPOINTED	NO	06/10/18	850
WATTANAPANALAI	THAMMAPO	20202	\$47860.0000	APPOINTED	YES	06/10/18	850

DEPT OF INFO TECH & TELECOMM
FOR PERIOD ENDING 06/29/18

TITLE							
NAME		NUM	SALARY	ACTION	PROV	EFF DATE	AGENCY
ARAMSOMBATDEE	JIMMY	13611	\$54967.0000	INCREASE	NO	05/25/18	858
BALIGA	ANJANA	13611	\$54967.0000	INCREASE	NO	05/18/18	858
BARBU	MARCUS G	10234	\$15,5000	APPOINTED	YES	06/17/18	858
BARUA	KANON	13615	\$43881.0000	APPOINTED	YES	04/22/18	858
BRYAN	LARQUANA S	10234	\$15,0000	APPOINTED	YES	06/17/18	858
CHERNOBRODSKAYA	ALEKSAND	13611	\$54967.0000	INCREASE	NO	05/25/18	858
CHERRY	VERONICA	12626	\$57590.0000	INCREASE	NO	05/31/18	858
DONOHUE	JOHN J	10074	\$118450.0000	APPOINTED	YES	06/10/18	858
DUNATOV	EVAN M	10232	\$23,7300	APPOINTED	YES	06/17/18	858
EATON-WATERMAN	VALERIE	13631	\$95000.0000	APPOINTED	NO	06/17/18	858
GHOSH	SHAGORIK K	10234	\$15,0000	APPOINTED	YES	06/10/18	858
GOODE	NYGUANA N	56057	\$42000.0000	APPOINTED	YES	06/17/18	858
HANSON	HERDLRY R	13611	\$54967.0000	APPOINTED	NO	05/18/18	858
KIM	JOSEPH J	10234	\$15,5000	APPOINTED	YES	06/14/18	858
KOTHARI	SWAPNESH R	10209	\$15,0000	APPOINTED	YES	06/10/18	858
LYDON	DENISE M	10260	\$32658.0000	RESIGNED	NO	06/18/18	858
MARTINEZ	RAFAEL A	13652	\$95312.0000	APPOINTED	NO	04/22/18	858

DEPT OF INFO TECH & TELECOMM
FOR PERIOD ENDING 06/29/18

TITLE							
NAME		NUM	SALARY	ACTION	PROV	EFF DATE	AGENCY
RELLA	FREDERIC J	13611	\$54967.0000	INCREASE	NO	05/18/18	858
REYZ	VICTORIA	12626	\$57590.0000	INCREASE	NO	06/06/18	858
RICHTER	LOVELINA	13651	\$77953.0000	APPOINTED	NO	04/19/18	858
ROMERO JR	OSCAR J	10234	\$15,0000	APPOINTED	YES	06/14/18	858
SANTORO	DANA M	56057	\$45000.0000	APPOINTED	YES	06/10/18	858
SHI	JEFFREY J	13611	\$47797.0000	APPOINTED	NO	05/25/18	858
SIMONS	RONALD J	10260	\$37557.0000	RESIGNED	NO	06/10/18	858
SOBERS	CATHY	10260	\$32658.0000	TERMINATED	NO	06/13/18	858
SOTO	LYDIA D	10260	\$32658.0000	RESIGNED	NO	06/08/18	858
TANG	YING KIT	13631	\$61995.0000	APPOINTED	NO	02/04/18	858
TORRES JR	AMERICO	06796	\$102000.0000	RESIGNED	YES	06/16/18	858
WILSON	DORAN A	13611	\$54967.0000	INCREASE	NO	05/18/18	858
XIONG	YING	13615	\$43881.0000	APPOINTED	YES	04/22/18	858
ZHENG	ZHANGZHA	13631	\$76764.0000	APPOINTED	NO	02/04/18	858

DEPT OF RECORDS & INFO SERVICE
FOR PERIOD ENDING 06/29/18

TITLE							
NAME		NUM	SALARY	ACTION	PROV	EFF DATE	AGENCY
FLORES	RAUL E	56058	\$62000.0000	APPOINTED	YES	06/17/18	860
GLIDDEN-LYON	SOPHIE	60216	\$49000.0000	RESIGNED	YES	06/09/18	860
WILLIAMS	PORSCHA C	60215	\$33800.0000	APPOINTED	YES	06/17/18	860

CONSUMER AFFAIRS
FOR PERIOD ENDING 06/29/18

TITLE							
NAME		NUM	SALARY	ACTION	PROV	EFF DATE	AGENCY
BOOTSMA, JR	PIETER	33995	\$56872.0000	INCREASE	YES	06/10/18	866
SAMUELS	KERRIANN Y	56057	\$41036.0000	APPOINTED	YES	06/17/18	866

DEPT OF CITYWIDE ADMIN SVCS
FOR PERIOD ENDING 06/29/18

TITLE							
NAME		NUM	SALARY	ACTION	PROV	EFF DATE	AGENCY
ANWAR	CHOYON T	10232	\$18,0000	APPOINTED	YES	06/10/18	868

ASGHAR	ZAKI	20415	\$96470.0000	APPOINTED	NO	06/17/18	868
BAKER	SHAQUNDA M	90644	\$29882.0000	APPOINTED	YES	05/29/18	868
BECKFORD	CHIKERA	1002A	\$90000.0000	APPOINTED	NO	06/10/18	868
BRIGHTMAN	CHRISTOP A	80633	\$13,5000	APPOINTED	YES	06/10/18	868
BROWN	TROY X	56057	\$50000.0000	APPOINTED	YES	06/10/18	868
BUTLER	ERICA J	10124	\$64326.0000	INCREASE	YES	05/13/18	868
CARABALLO	LUIS	90644	\$29882.0000	APPOINTED	YES	06/10/18	868
CARTER	I	90644	\$29882.0000	APPOINTED	YES	06/10/18	868
CONNELL	OCEME P	10234	\$15,0000	APPOINTED	YES	06/17/18	868
CORDERO B.	KARLA E	12627	\$75591.0000	TRANSFER	NO	07/02/17	868
CRANE	ANTHONY J	21215	\$90000.0000	APPOINTED	YES	06/10/18	868
GATLING	DONNA	90644	\$29882.0000	APPOINTED	YES	06/20/18	868
GOMEZ	GEORGE L	90644	\$29882.0000	DECEASED	YES	06/08/18	868
GOMEZ ACOSTA	JOSE J	80609	\$31921.0000	RESIGNED	NO	05/18/18	868
GREGG	JOANNE	12200	\$31930.0000	DECEASED	NO	05/27/18	868
HALL	NADIA J	10209	\$12,3600	RESIGNED	YES	01/21/18	868
HOCH	THOMAS	56056	\$35008.0000	RETIRED	YES	04/04/18	868
HONG	VIVIAN H	10234	\$15,0000	APPOINTED	YES	06/10/18	868
JOHNSON	LETTITA L	80633	\$13,5000	RESIGNED	YES	05/16/18	868
KHAN	SIDRA	10234	\$15,0000	APPOINTED	YES	06/10/18	868
LABUD	JESICKA J	22427	\$89527.0000	RESIGNED	NO	04/19/18	868
MAHONEY	JAMIE L	10234	\$15,0000	APPOINTED	YES	06/10/18	868
MANZUR	SAMEENA	10234	\$15,0000	APPOINTED	YES	06/10/18	868
MARAJH	RUDRANAT	06656	\$24,8300	APPOINTED	YES	06/10/18	868
MAURICE	CASSANDR	12704	\$66591.0000	APPOINTED	YES	06/08/18	868
MORILLO	HORTENSI	10234	\$15,0000	APPOINTED	YES	06/17/18	868
MURPHY	SARAH E	10209	\$14,3000	RESIGNED	YES	05/30/18	868
NADEEM	SYED W	10209	\$15,0000	APPOINTED	YES	06/10/18	868
OSSEY	LAUREN R	22427	\$82000.0000	APPOINTED	YES	06/03/18	868
OZORIA	ROSSAISHA	10234	\$15,0000	APPOINTED	YES	06/17/18	868
PIERRE	BRYAN	90644	\$29882.0000	RESIGNED	YES	06/19/18	868
PURDIE	GIOVANN L	90644	\$29882.0000	APPOINTED	YES	06/10/18	868
RIVERS JR	WILLIAM R	90644	\$29882.0000	APPOINTED	YES	06/10/18	868
ROSARIO	CHELSEA M	10234	\$12,0000	RESIGNED	YES	01/21/18	868
SAMEDI	QUATAJA A	10234	\$15,0000	APPOINTED	YES	06/10/18	868
SINGH	PRABHDEE	10050	\$65000.0000	APPOINTED	YES	06/10/18	868
VAZQUEZ	LOURDES M	10247	\$28,1900	RESIGNED	YES	06/03/18	868
VELLA	RICHARD J	91628	\$457,3600	RETIRED	NO	06/07/18	868
WIGGINS	WAYNE	90698	\$232,0000	TERMINATED	NO	05/13/18	868
WONG	BRIAN M	10234	\$15,0000	APPOINTED	YES	06/17/18	868

DISTRICT ATTORNEY-MANHATTAN
FOR PERIOD ENDING 06/29/18

TITLE							
NAME		NUM	SALARY	ACTION	PROV	EFF DATE	AGENCY
ALTABET	JASON K	56057	\$41764.0000	RESIGNED	YES	06/21/18	901
AUDRAIN	KIMBERLY E	56057	\$40264.0000	APPOINTED	YES	06/17/18	901
BERGSTEIN	DEVIN C	56057	\$44598.0000	RESIGNED	YES	06/20/18	901
BOLONA	MARIE C	56057	\$42535.0000	APPOINTED	YES	06/10/18	901
BRANNAN	CLIFTON M	56057	\$42764.0000	RESIGNED	YES	06/22/18	901
BURNS	RACHEL M	10209	\$13,5000	APPOINTED	YES	06/18/18	901
CABRERA	KRISTEN M	56057	\$39574.0000	APPOINTED	YES	06/10/18	901
CLIFFORD BECKWI	MICHAEL R	56057	\$40264.0000	APPOINTED	YES	06/10/18	901
DEL POZO	ERIC	30114	\$93000.0000	APPOINTED	YES	06/10/18	901
DEW	LAMARCO E	70810	\$42699.0000	RESIGNED	NO	06/13/18	901
ESPINAL	LITZBETH A	56057	\$47230.0000	RESIGNED	YES	06/21/18	901
GEORGE	SARAH P	56057	\$43510.0000	APPOINTED	YES	06/17/18	901
GIBSON	MATTHEW G	56057	\$40264.0000	APPOINTED	YES	06/10/18	901
GRAUER	KRISTEN E	30114	\$84000.0000	RESIGNED	YES	06/03/18	901
HUQ	FAMIM	56057	\$40264.0000	APPOINTED	YES	06/10/18	901
JIMENEZ	MARCOS A	56057	\$40264.0000	APPOINTED	YES	06/10/18	901
KAGAN	JOEL A	56057	\$40264.0000	APPOINTED	YES	06/17/18	901
KANENGISER	HENRY H	56057	\$40264.0000	APPOINTED	YES	06/10/18	901
KARP	JACQUELI S	56057	\$40264.0000	APPOINTED	YES	06/17/18	901
KELLNER	RYAN A	56057	\$40264.0000	APPOINTED	YES	06/10/18	901
KELLY	BEATRICE	10209	\$20,0000	RESIGNED	YES	06/22/18	901
KENNY	DANIEL J	56057	\$40264.0000	APPOINTED	YES	06/10/18	901
KEOGH	PATRICK D	56057	\$44395.0000	RESIGNED	YES	06/09/18	901
KETELTAS	EMMA W	56057	\$40264.0000	RESIGNED	YES	06/22/18	901
KLEIN	KATHRYN	56058	\$70000.0000	APPOINTED	YES		

DISTRICT ATTORNEY KINGS COUNTY FOR PERIOD ENDING 06/29/18

Table with columns: NAME, TITLE, NUM, SALARY, ACTION, PROV EFF DATE, AGENCY. Lists personnel for District Attorney Kings County.

DISTRICT ATTORNEY QNS COUNTY FOR PERIOD ENDING 06/29/18

Table with columns: NAME, TITLE, NUM, SALARY, ACTION, PROV EFF DATE, AGENCY. Lists personnel for District Attorney QNS County.

DISTRICT ATTORNEY RICHMOND COU FOR PERIOD ENDING 06/29/18

Table with columns: NAME, TITLE, NUM, SALARY, ACTION, PROV EFF DATE, AGENCY. Lists personnel for District Attorney Richmond County.

DISTRICT ATTORNEY-SPECIAL NARC FOR PERIOD ENDING 06/29/18

Table with columns: NAME, TITLE, NUM, SALARY, ACTION, PROV EFF DATE, AGENCY. Lists personnel for District Attorney-Special Narc.

OFFICE OF THE MAYOR FOR PERIOD ENDING 07/13/18

Table with columns: NAME, TITLE, NUM, SALARY, ACTION, PROV EFF DATE, AGENCY. Lists personnel for Office of the Mayor.

LATE NOTICE

PARKS AND RECREATION

INTENT TO AWARD

Services (other than human services)

MEDIEVAL FESTIVAL AT FORT TRYON PARK - Sole Source - Available only from a single source - PIN# 84618S0004 - Due 8-14-18 at 11:00 A.M.

The Department of Parks and Recreation intends to enter into a Sole Source negotiation with Washington Heights and Inwood Development Corp. (WHIDC), 57 Wadsworth Avenue, New York, NY 10033, to develop and conduct the Medieval Festival, at Fort Tryon Park, Manhattan, on Sunday, September 30, 2018, AND the rain date is October 7th, 2018.

Any firm that would like to express their interest in providing services for similar projects in the future, may do so by phone and joining the City Bidder's list, by filling out the NYC-FMS Vendor Enrollment form at https://a 127-pip.nyc.gov/webapp/PRDPCW/SelfService/to enroll your organization with the City of New York.

Parks and Recreation, 24 West 61 Street, 3rd Floor, New York, NY 10023 Sandra Williams (212) 830-7974; Fax: (212) 849-6448; sandra.williams@parks.nyc.gov

a1-7

RUSTIC PLACE D&A MAP #1


ACQUISITION AND DAMAGE MAP NO. 4245 IN THE MATTER OF ACQUIRING TITLE IN FEE SIMPLE TO ALL OR PARTS OF RUSTIC PLACE FROM CLEVELAND AVENUE TO HILLSIDE TERRACE IN THE BOROUGH OF STATEN ISLAND RICHMOND COUNTY CITY AND STATE OF NEW YORK. Includes map, table of parcels, and various legal notices.

RUSTIC PLACE DA MAP #2



jj19-a1

VICTORY AND MANOR DA MAP #1

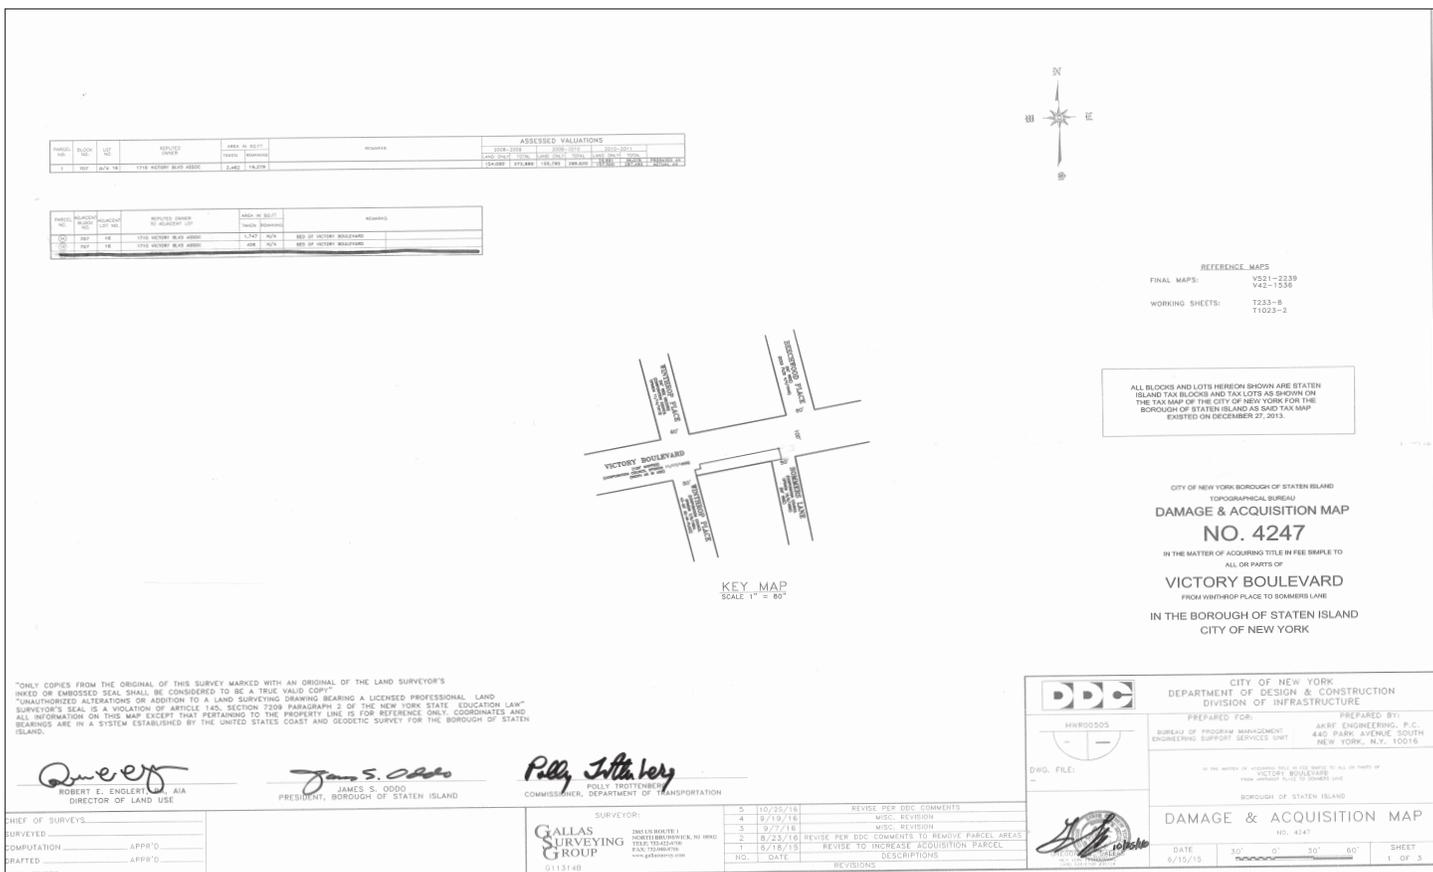

READER'S GUIDE

The City Record (CR) is published each business day. The Procurement section of the City Record is comprised of notices of proposed New York City procurement actions, contract awards, and other procurement-related information. Notice of solicitations and other notices for most procurement methods valued at or above \$100,000 for goods, services, and construction must be published once in the City Record, among other requirements. Other procurement methods authorized by law, such as sole source procurements, require notice in the City Record for five consecutive editions. Unless otherwise specified, the agencies and offices listed are open for business Monday through Friday from 9:00 A.M. to 5:00 P.M., except on legal holidays.

NOTICE TO ALL NEW YORK CITY CONTRACTORS

The New York State Constitution ensures that all laborers, workers or mechanics employed by a contractor or subcontractor doing public work are to be paid the same wage rate that prevails in the trade where the public work is being done. Additionally, New York State Labor Law §§ 220 and 230 provide that a contractor or subcontractor doing public work in construction or building service must pay its employees no less than the prevailing wage. Section 6-109 (the Living Wage Law) of the New York City Administrative Code also provides for a "living wage", as well as prevailing wage, to be paid to workers employed by City contractors in certain occupations. The Comptroller of the City of New York is mandated to enforce prevailing wage. Contact the NYC Comptroller's Office at www.comptroller.nyc.gov, and click on Prevailing Wage Schedules to view rates.

CONSTRUCTION/CONSTRUCTION SERVICES OR CONSTRUCTION-RELATED SERVICES

The City of New York is committed to achieving excellence in the design and construction of its capital program, and building on the tradition of innovation in architecture and engineering that has contributed to the City's prestige as a global destination.

VENDOR ENROLLMENT APPLICATION

New York City procures approximately \$17 billion worth of goods, services, construction and construction-related services every year. The NYC Procurement Policy Board Rules require that agencies primarily solicit from established mailing lists called bidder/proposer lists. Registration for these lists is free of charge. To register for these lists, prospective suppliers should fill out and submit the NYC-FMS Vendor Enrollment application, which can be found online at www.nyc.gov/selltonyc. To request a paper copy of the application, or if you are uncertain whether you have already submitted an application, call the Vendor Enrollment Center at (212) 857-1680.

SELLING TO GOVERNMENT TRAINING WORKSHOP

New and experienced vendors are encouraged to register for a free training course on how to do business with New York City. "Selling to Government" workshops are conducted by the Department of Small Business Services at 110 William Street, New York, NY 10038. Sessions are convened on the second Tuesday of each month from 10:00 A.M. to 12:00 P.M. For more information, and to register, call (212) 618-8845 or visit www.nyc.gov/html/sbs/nycbiz and click on Summary of Services, followed by Selling to Government.

PRE-QUALIFIED LISTS

New York City procurement policy permits agencies to develop and solicit from pre-qualified lists of vendors, under prescribed circumstances. When an agency decides to develop a pre-qualified list, criteria for pre-qualification must be clearly explained in the solicitation and notice of the opportunity to pre-qualify for that solicitation must be published in at least five issues of the CR. Information and qualification questionnaires for inclusion on such lists may be obtained directly from the Agency Chief Contracting Officer at each agency (see Vendor Information Manual). A completed qualification questionnaire may be submitted to an Agency Chief Contracting Officer at any time, unless otherwise indicated, and action (approval or denial) shall be taken by the agency within 90 days from the date of submission. Any denial or revocation of pre-qualified status can be appealed to the Office of Administrative Trials and Hearings (OATH). Section 3-10 of the Procurement Policy Board Rules describes the criteria for the general use of pre-qualified lists. For information regarding specific pre-qualified lists, please visit www.nyc.gov/selltonyc.

NON-MAYORAL ENTITIES

The following agencies are not subject to Procurement Policy Board Rules and do not follow all of the above procedures: City University, Department of Education, Metropolitan Transportation Authority, Health & Hospitals Corporation, and the Housing Authority. Suppliers interested in applying for inclusion on bidders lists for Non-Mayoral entities should contact these

entities directly at the addresses given in the Vendor Information Manual.

PUBLIC ACCESS CENTER

The Public Access Center is available to suppliers and the public as a central source for supplier-related information through on-line computer access. The Center is located at 253 Broadway, 9th floor, in lower Manhattan, and is open Monday through Friday from 9:30 A.M. to 5:00 P.M., except on legal holidays. For more information, contact the Mayor's Office of Contract Services at (212) 341-0933 or visit www.nyc.gov/mocs.

ATTENTION: NEW YORK CITY MINORITY AND WOMEN-OWNED BUSINESS ENTERPRISES

Join the growing number of Minority and Women-Owned Business Enterprises (M/WBEs) that are competing for New York City's business. In order to become certified for the program, your company must substantiate that it: (1) is at least fifty-one percent (51%) owned, operated and controlled by a minority or woman and (2) is either located in New York City or has a significant tie to New York City's business community. To obtain a copy of the certification application and to learn more about this program, contact the Department of Small Business Services at (212) 513-6311 or visit www.nyc.gov/sbs and click on M/WBE Certification and Access.

PROMPT PAYMENT

It is the policy of the City of New York to pay its bills promptly. The Procurement Policy Board Rules generally require that the City pay its bills within 30 days after the receipt of a proper invoice. The City pays interest on all late invoices. However, there are certain types of payments that are not eligible for interest; these are listed in Section 4-06 of the Procurement Policy Board Rules. The Comptroller and OMB determine the interest rate on late payments twice a year: in January and in July.

PROCUREMENT POLICY BOARD RULES

The Rules may also be accessed on the City's website at www.nyc.gov/selltonyc

COMMON ABBREVIATIONS USED IN THE CR

The CR contains many abbreviations. Listed below are simple explanations of some of the most common ones appearing in the CR:

ACCO	Agency Chief Contracting Officer
AMT	Amount of Contract
CSB	Competitive Sealed Bid including multi-step
CSP	Competitive Sealed Proposal including multi-step
CR	The City Record newspaper
DP	Demonstration Project
DUE	Bid/Proposal due date; bid opening date
EM	Emergency Procurement
FCRC	Franchise and Concession Review Committee
IFB	Invitation to Bid
IG	Intergovernmental Purchasing
LBE	Locally Based Business Enterprise
M/WBE	Minority/Women's Business Enterprise
NA	Negotiated Acquisition
OLB	Award to Other Than Lowest Responsive Bidder/Proposer
PIN	Procurement Identification Number
PPB	Procurement Policy Board
PQL	Pre-qualified Vendors List
RFEI	Request for Expressions of Interest
RFI	Request for Information
RFP	Request for Proposals
RFQ	Request for Qualifications
SS	Sole Source Procurement
ST/FED	Subject to State and/or Federal requirements

KEY TO METHODS OF SOURCE SELECTION

The Procurement Policy Board (PPB) of the City of New York has by rule defined the appropriate methods of source selection for City procurement and reasons justifying their use. The CR procurement notices of many agencies include an abbreviated reference to the source selection method utilized. The following is a list of those methods and the abbreviations used:

CSB	Competitive Sealed Bidding including multi-step Special Case Solicitations/Summary of Circumstances:
CSP	Competitive Sealed Proposal including multi-step
CP/1	Specifications not sufficiently definite
CP/2	Judgement required in best interest of City
CP/3	Testing required to evaluate
CB/PQ/4	CSB or CSP from Pre-qualified Vendor List/ Advance qualification screening needed
CP/PQ/4	Demonstration Project
DP	Sole Source Procurement/only one source
RS	Procurement from a Required Source/ST/FED
NA	Negotiated Acquisition
	<i>For ongoing construction project only:</i>
NA/8	Compelling programmatic needs
NA/9	New contractor needed for changed/additional work
NA/10	Change in scope, essential to solicit one or limited number of contractors
NA/11	Immediate successor contractor required due to termination/default
	<i>For Legal services only:</i>

NA/12	Specialized legal devices needed; CSP not advantageous
WA	Solicitation Based on Waiver/Summary of Circumstances (Client Services/CSB or CSP only)
WA1	Preventing loss of sudden outside funding
WA2	Existing contractor unavailable/immediate need
WA3	Unsuccessful efforts to contract/need continues
IG	Intergovernmental Purchasing (award only)
IG/F	Federal
IG/S	State
IG/O	Other
EM	Emergency Procurement (award only): An unforeseen danger to:
EM/A	Life
EM/B	Safety
EM/C	Property
EM/D	A necessary service
AC	Accelerated Procurement/markets with significant short-term price fluctuations
SCE	Service Contract Extension/insufficient time; necessary service; fair price Award to Other Than Lowest Responsible & Responsive Bidder or Proposer/Reason (award only) anti-apartheid preference
OLB/a	local vendor preference
OLB/b	recycled preference
OLB/c	other: (specify)

HOW TO READ CR PROCUREMENT NOTICES

Procurement notices in the CR are arranged by alphabetically listed Agencies, and within Agency, by Division if any. The notices for each Agency (or Division) are further divided into three subsections: Solicitations, Awards, and Lists & Miscellaneous notices. Each of these subsections separately lists notices pertaining to Goods, Services, or Construction.

Notices of Public Hearings on Contract Awards appear at the end of the Procurement Section.

At the end of each Agency (or Division) listing is a paragraph giving the specific address to contact to secure, examine and/or to submit bid or proposal documents, forms, plans, specifications, and other information, as well as where bids will be publicly opened and read. This address should be used for the purpose specified unless a different one is given in the individual notice. In that event, the directions in the individual notice should be followed.

The following is a SAMPLE notice and an explanation of the notice format used by the CR.

SAMPLE NOTICE

POLICE

DEPARTMENT OF YOUTH SERVICES

■ SOLICITATIONS

Services (Other Than Human Services)

BUS SERVICES FOR CITY YOUTH PROGRAM
-Competitive Sealed Bids- PIN# 056020000293 -
DUE 04-21-03 AT 11:00 A.M.

Use the following address unless otherwise specified in notice, to secure, examine or submit bid/proposal documents, vendor pre-qualification and other forms; specifications/blueprints; other information; and for opening and reading of bids at date and time specified above.

*NYPD, Contract Administration Unit,
51 Chambers Street, Room 310, New York, NY 10007.
Manuel Cruz (646) 610-5225.*

◀m27-30

ITEM	EXPLANATION
POLICE DEPARTMENT	Name of contracting agency
DEPARTMENT OF YOUTH SERVICES	Name of contracting division
■ SOLICITATIONS	Type of Procurement action
<i>Services (Other Than Human Services)</i>	Category of procurement
BUS SERVICES FOR CITY YOUTH PROGRAM	Short Title
CSB	Method of source selection
PIN #056020000293	Procurement identification number
DUE 04-21-03 AT 11:00 A.M.	Bid submission due 4-21-03 by 11:00 A.M.; bid opening date/ time is the same.
<i>Use the following address unless otherwise specified or submit bid/proposal documents; etc.</i>	Paragraph at the end of Agency Division listing providing Agency
◀	Indicates New Ad
m27-30	Date that notice appears in The City Record