

Jackson Heights Branch Library

Allied Works

BCA


Queens Community Board #3 Meeting Project Summary / LPC Submission Preview

Client: Department of Design and Construction

Sponsor Agency: Queens Public Library



Site Context

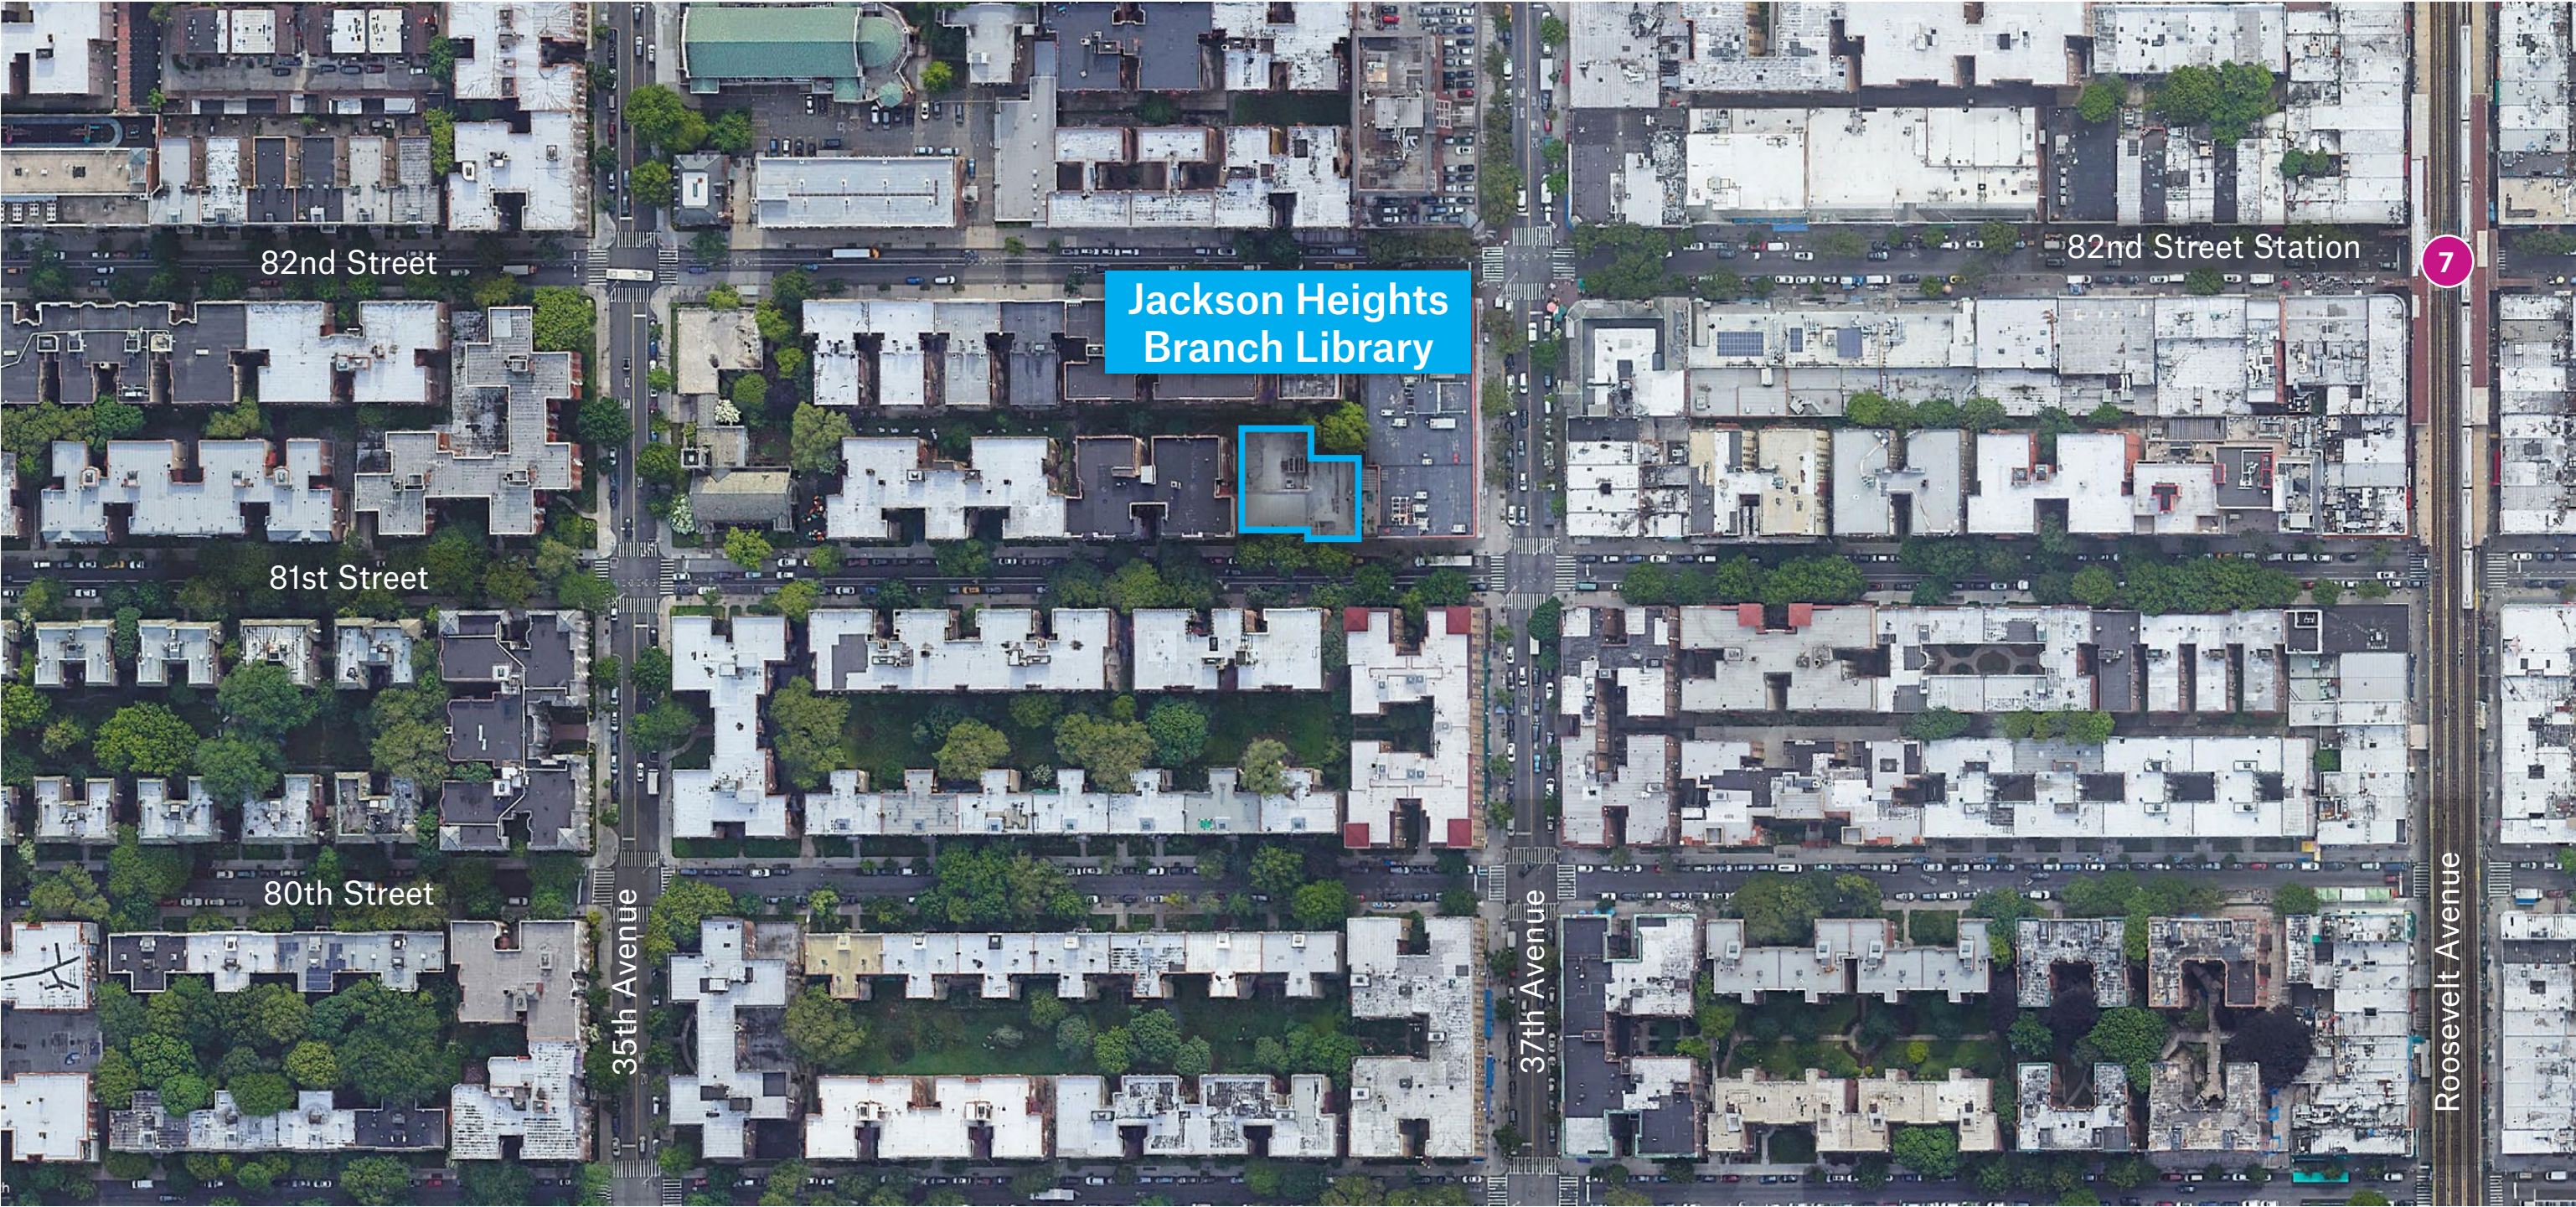


Summary of Proposed Work — New Construction


- Complete interior renovation and net 3,000sf rear addition to existing library
 - Installation of new building systems, including new rooftop equipment
 - Inclusion of new egress stair to roof for code conformance
- Installation of new accessible reading garden in existing rear yard

New public reading garden


New addition

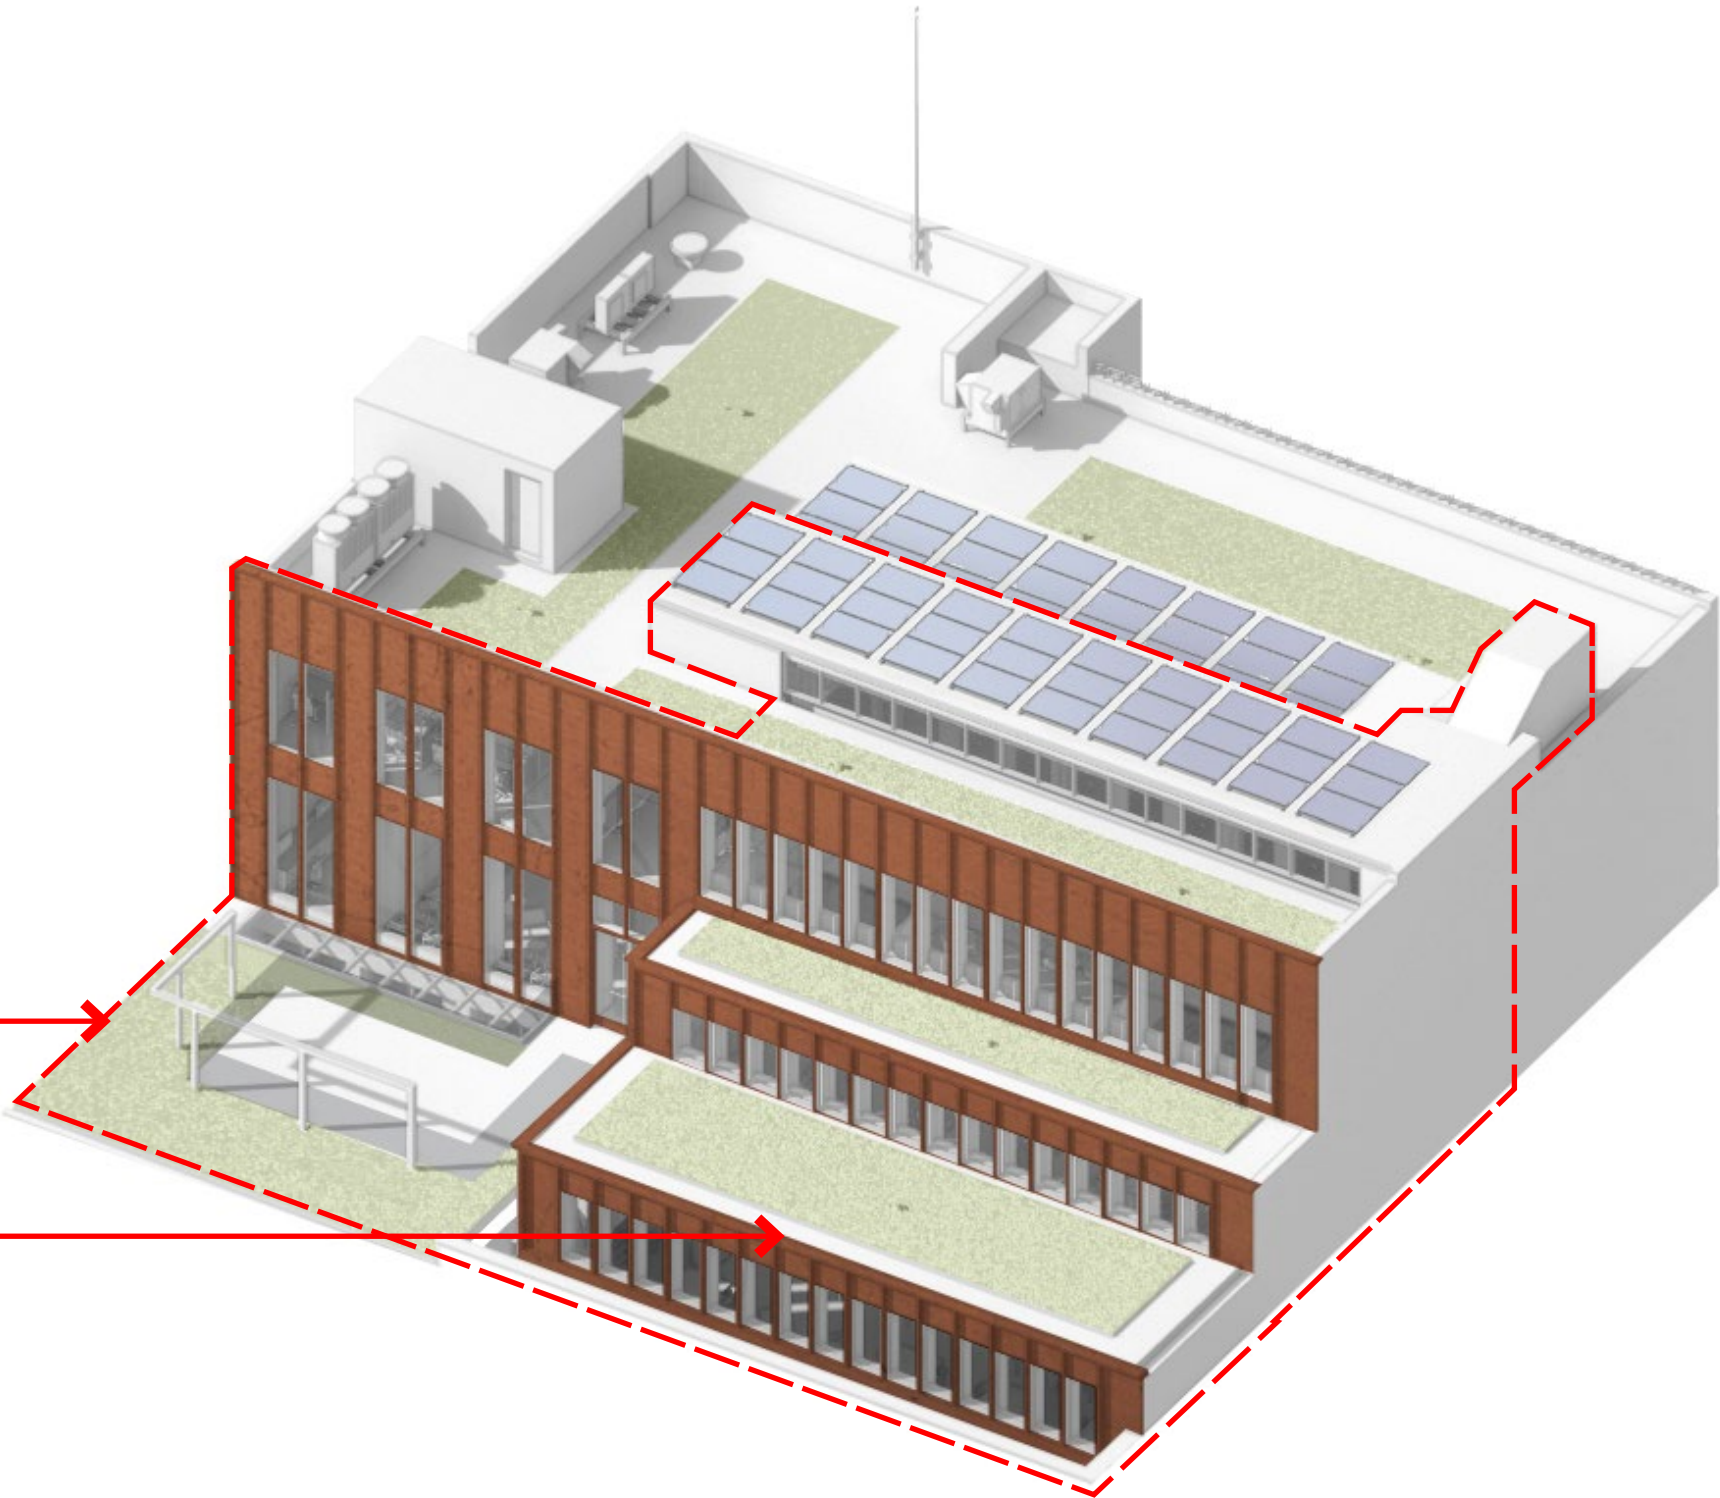


Proposed Plan — Cellar

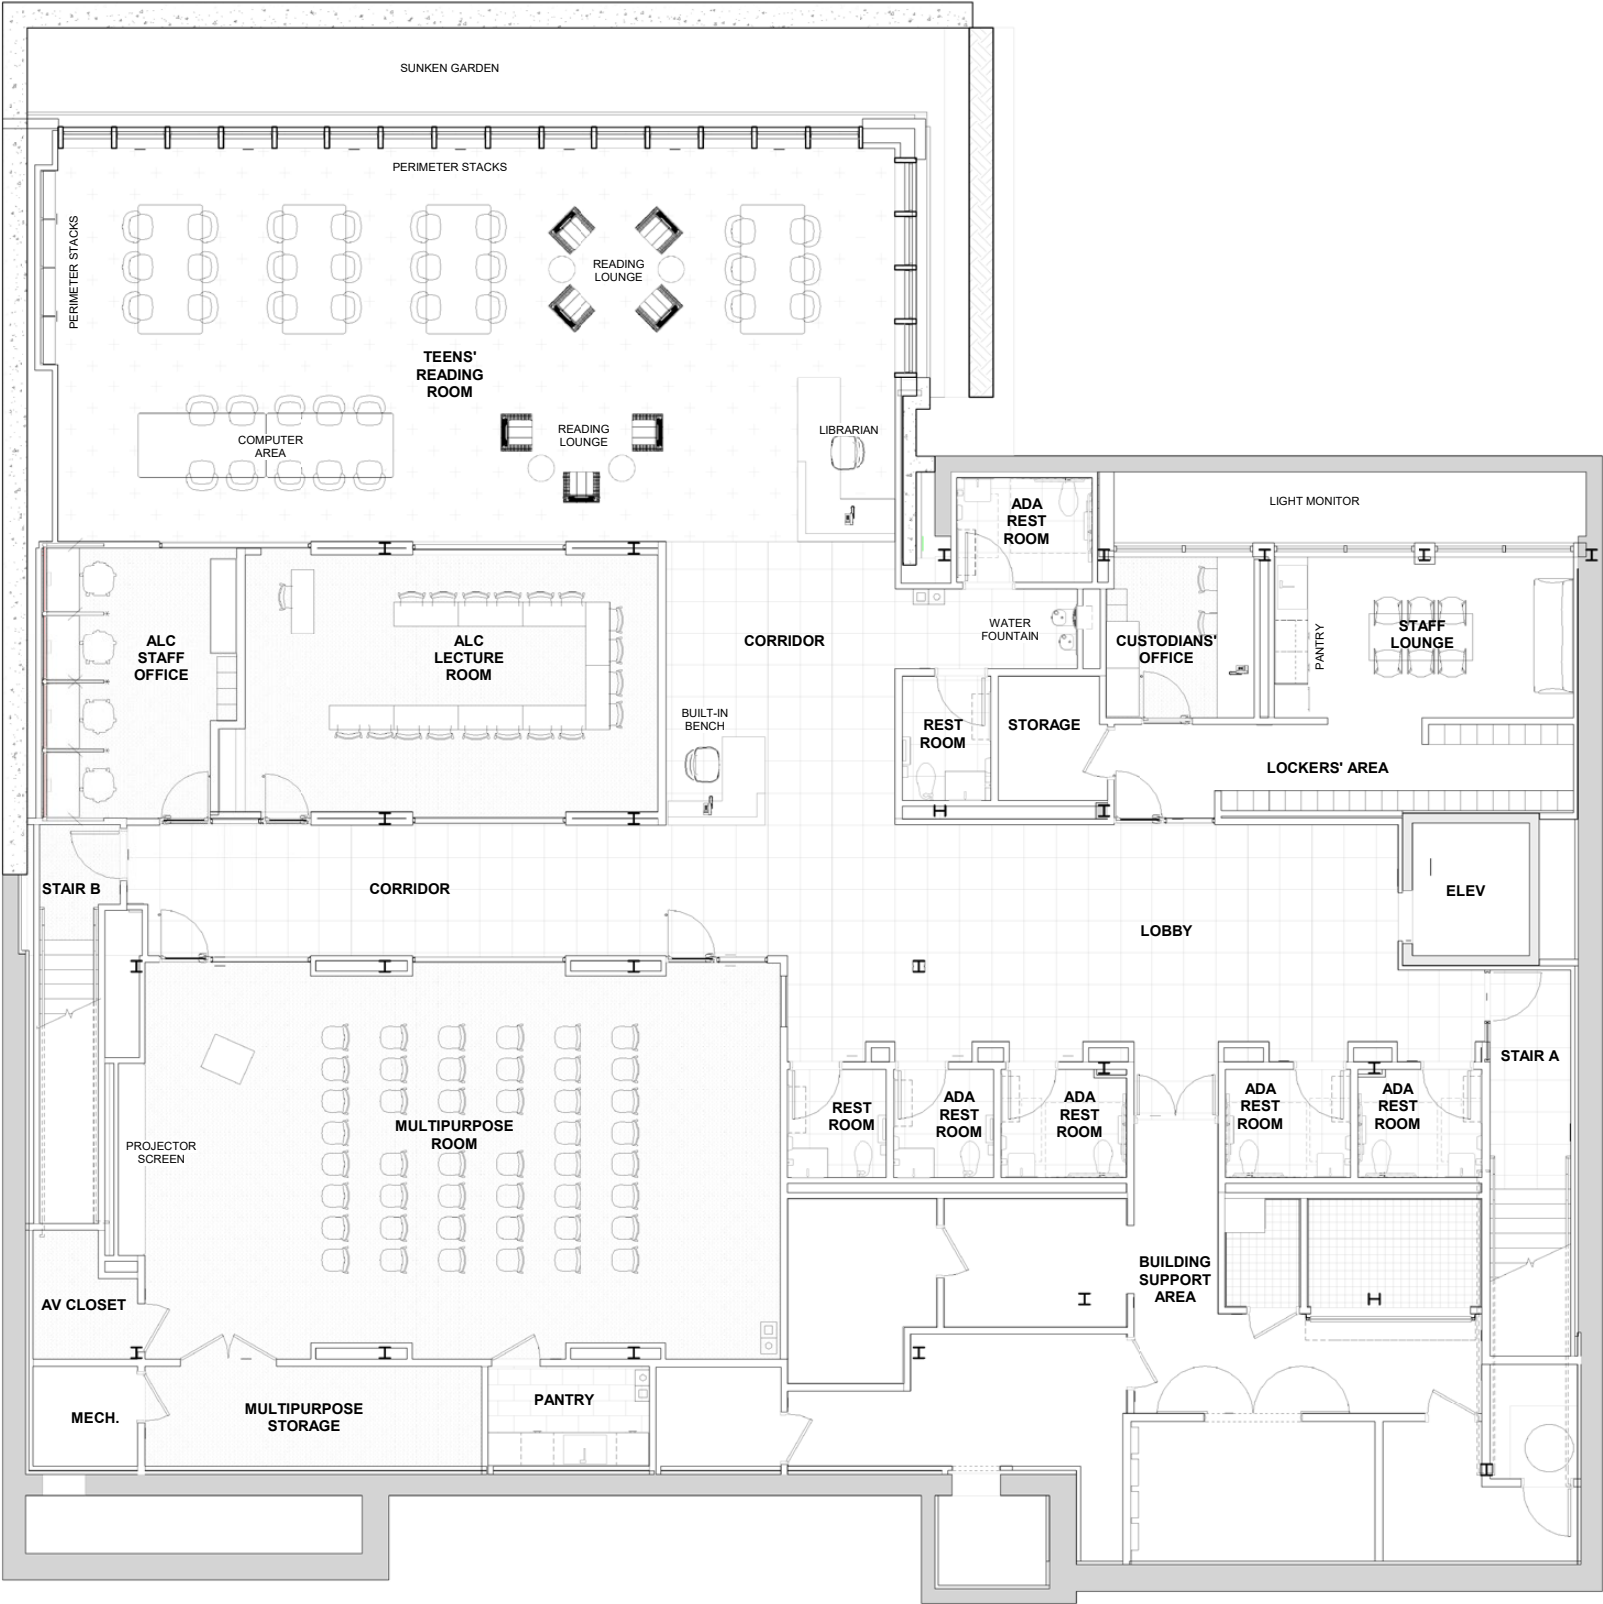


Proposed Plan — Ground Floor

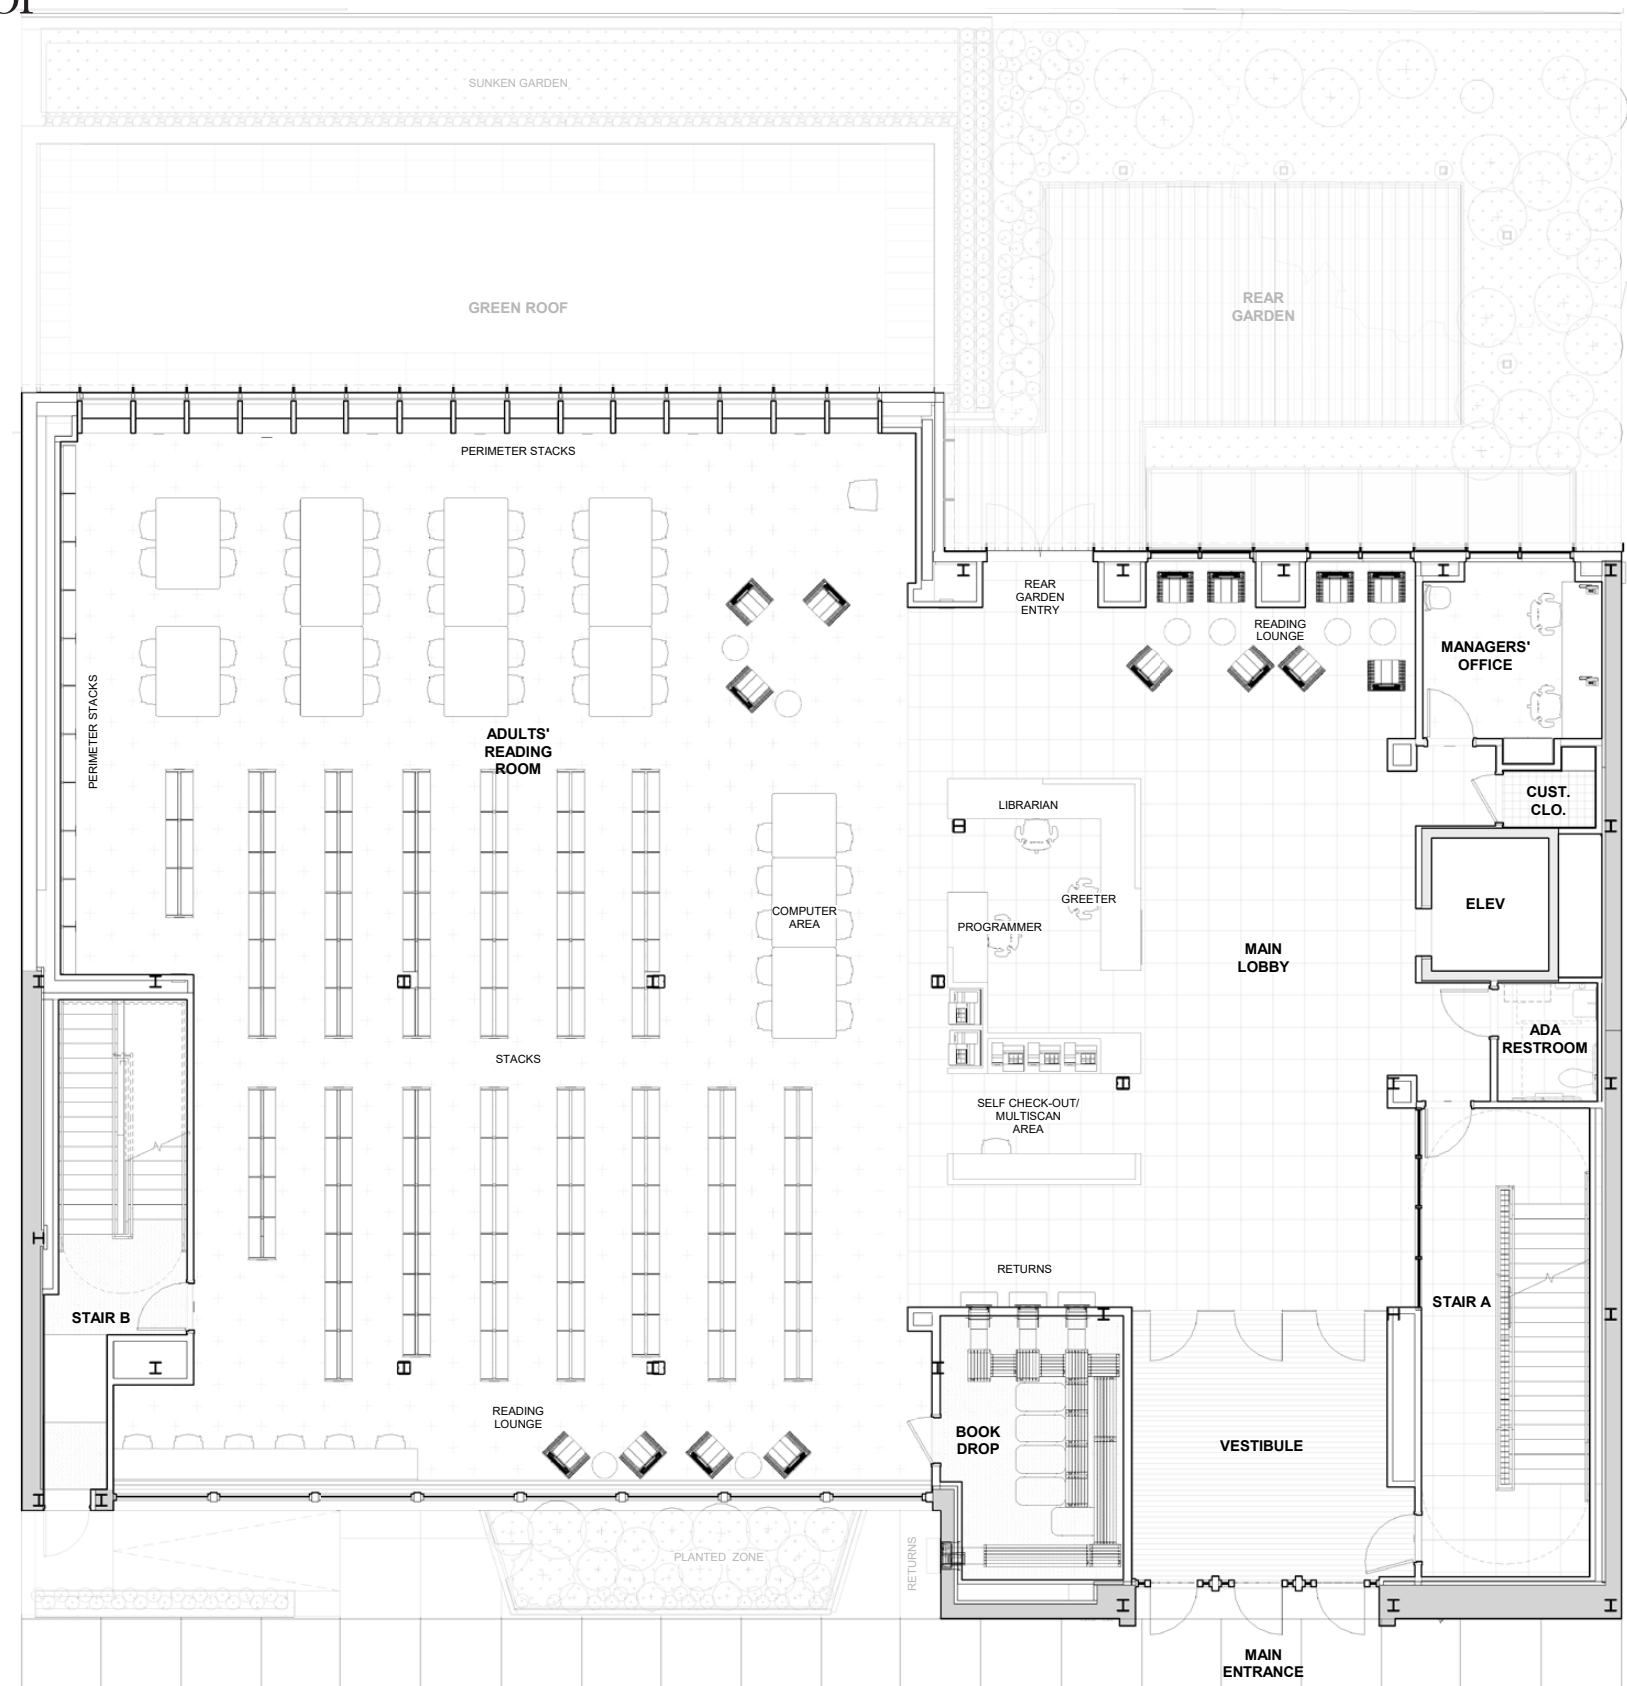

Proposed Plan — Second Floor

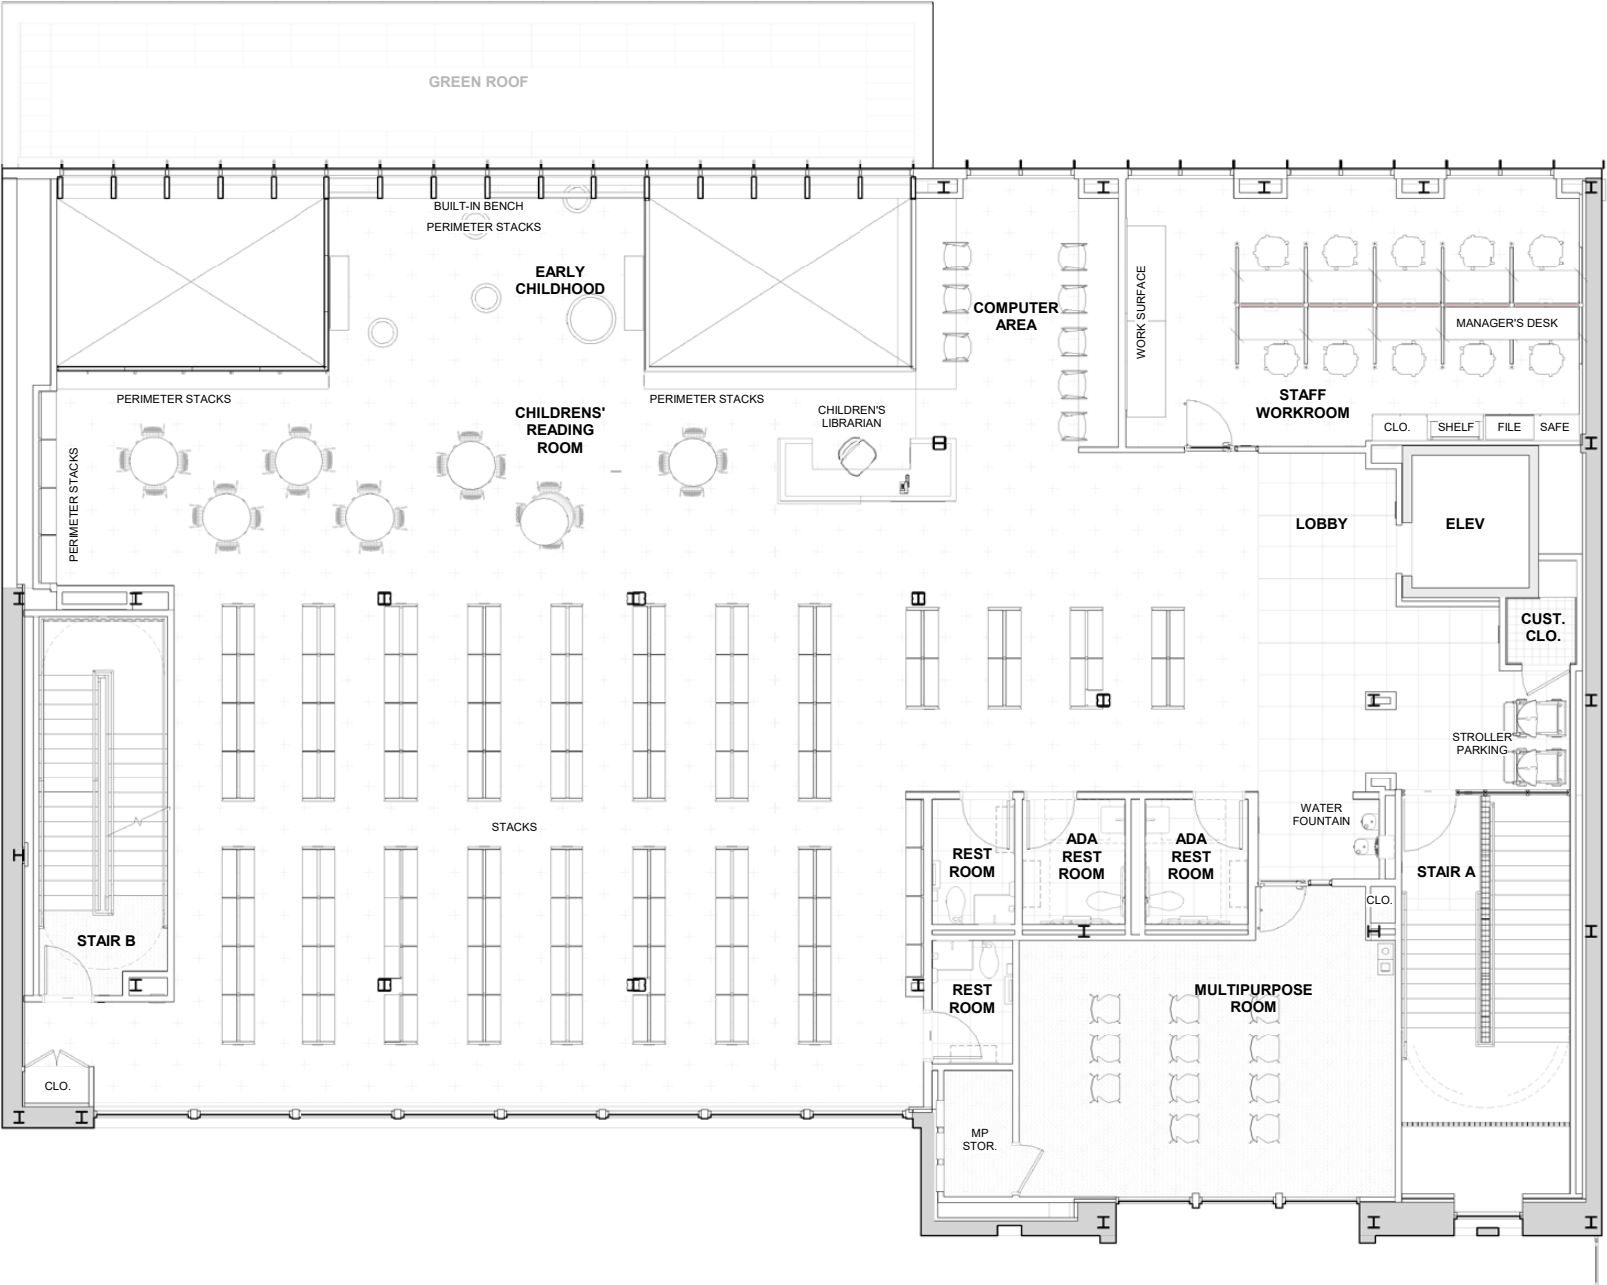

Interior Views — How the Library Might Look

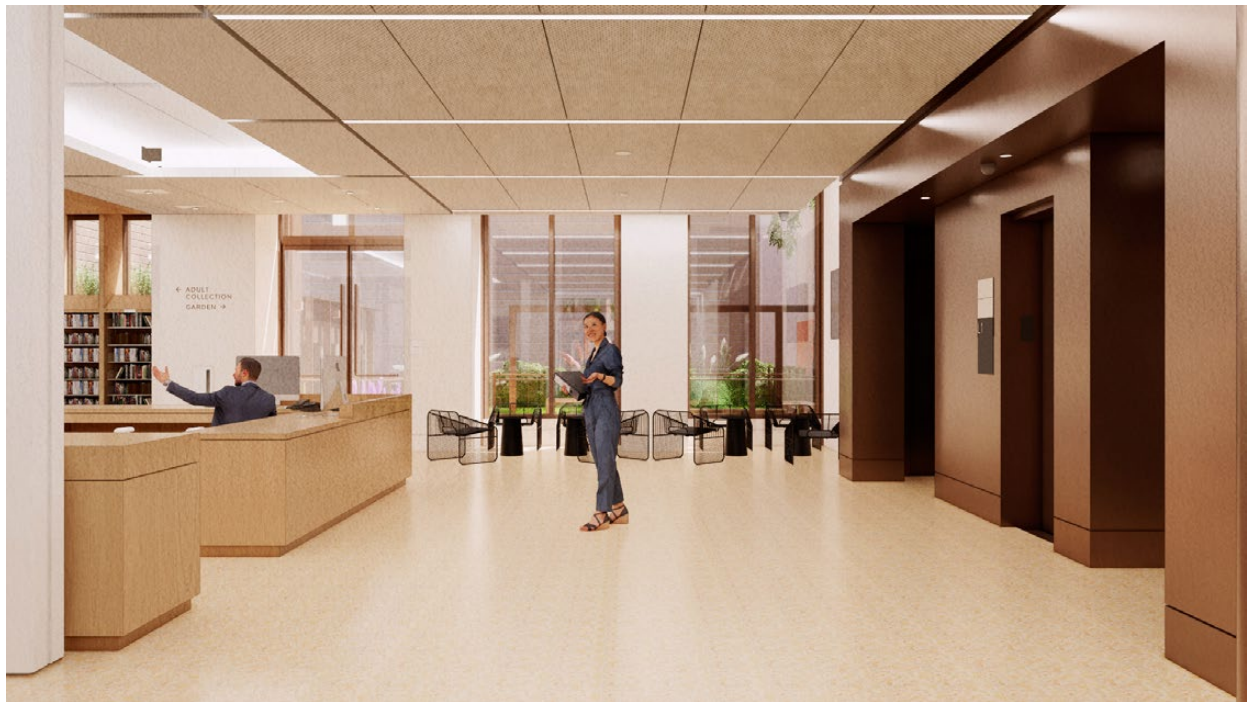

Lobby



Children's Room



Adults Reading Room




Teens Reading Room

Summary of Proposed Work — Street Facade Restoration and Improvements

Landmarks Hearing Items:

- New fixed windows to replace existing operable units
- New banner signage
- New reading garden in rear yard

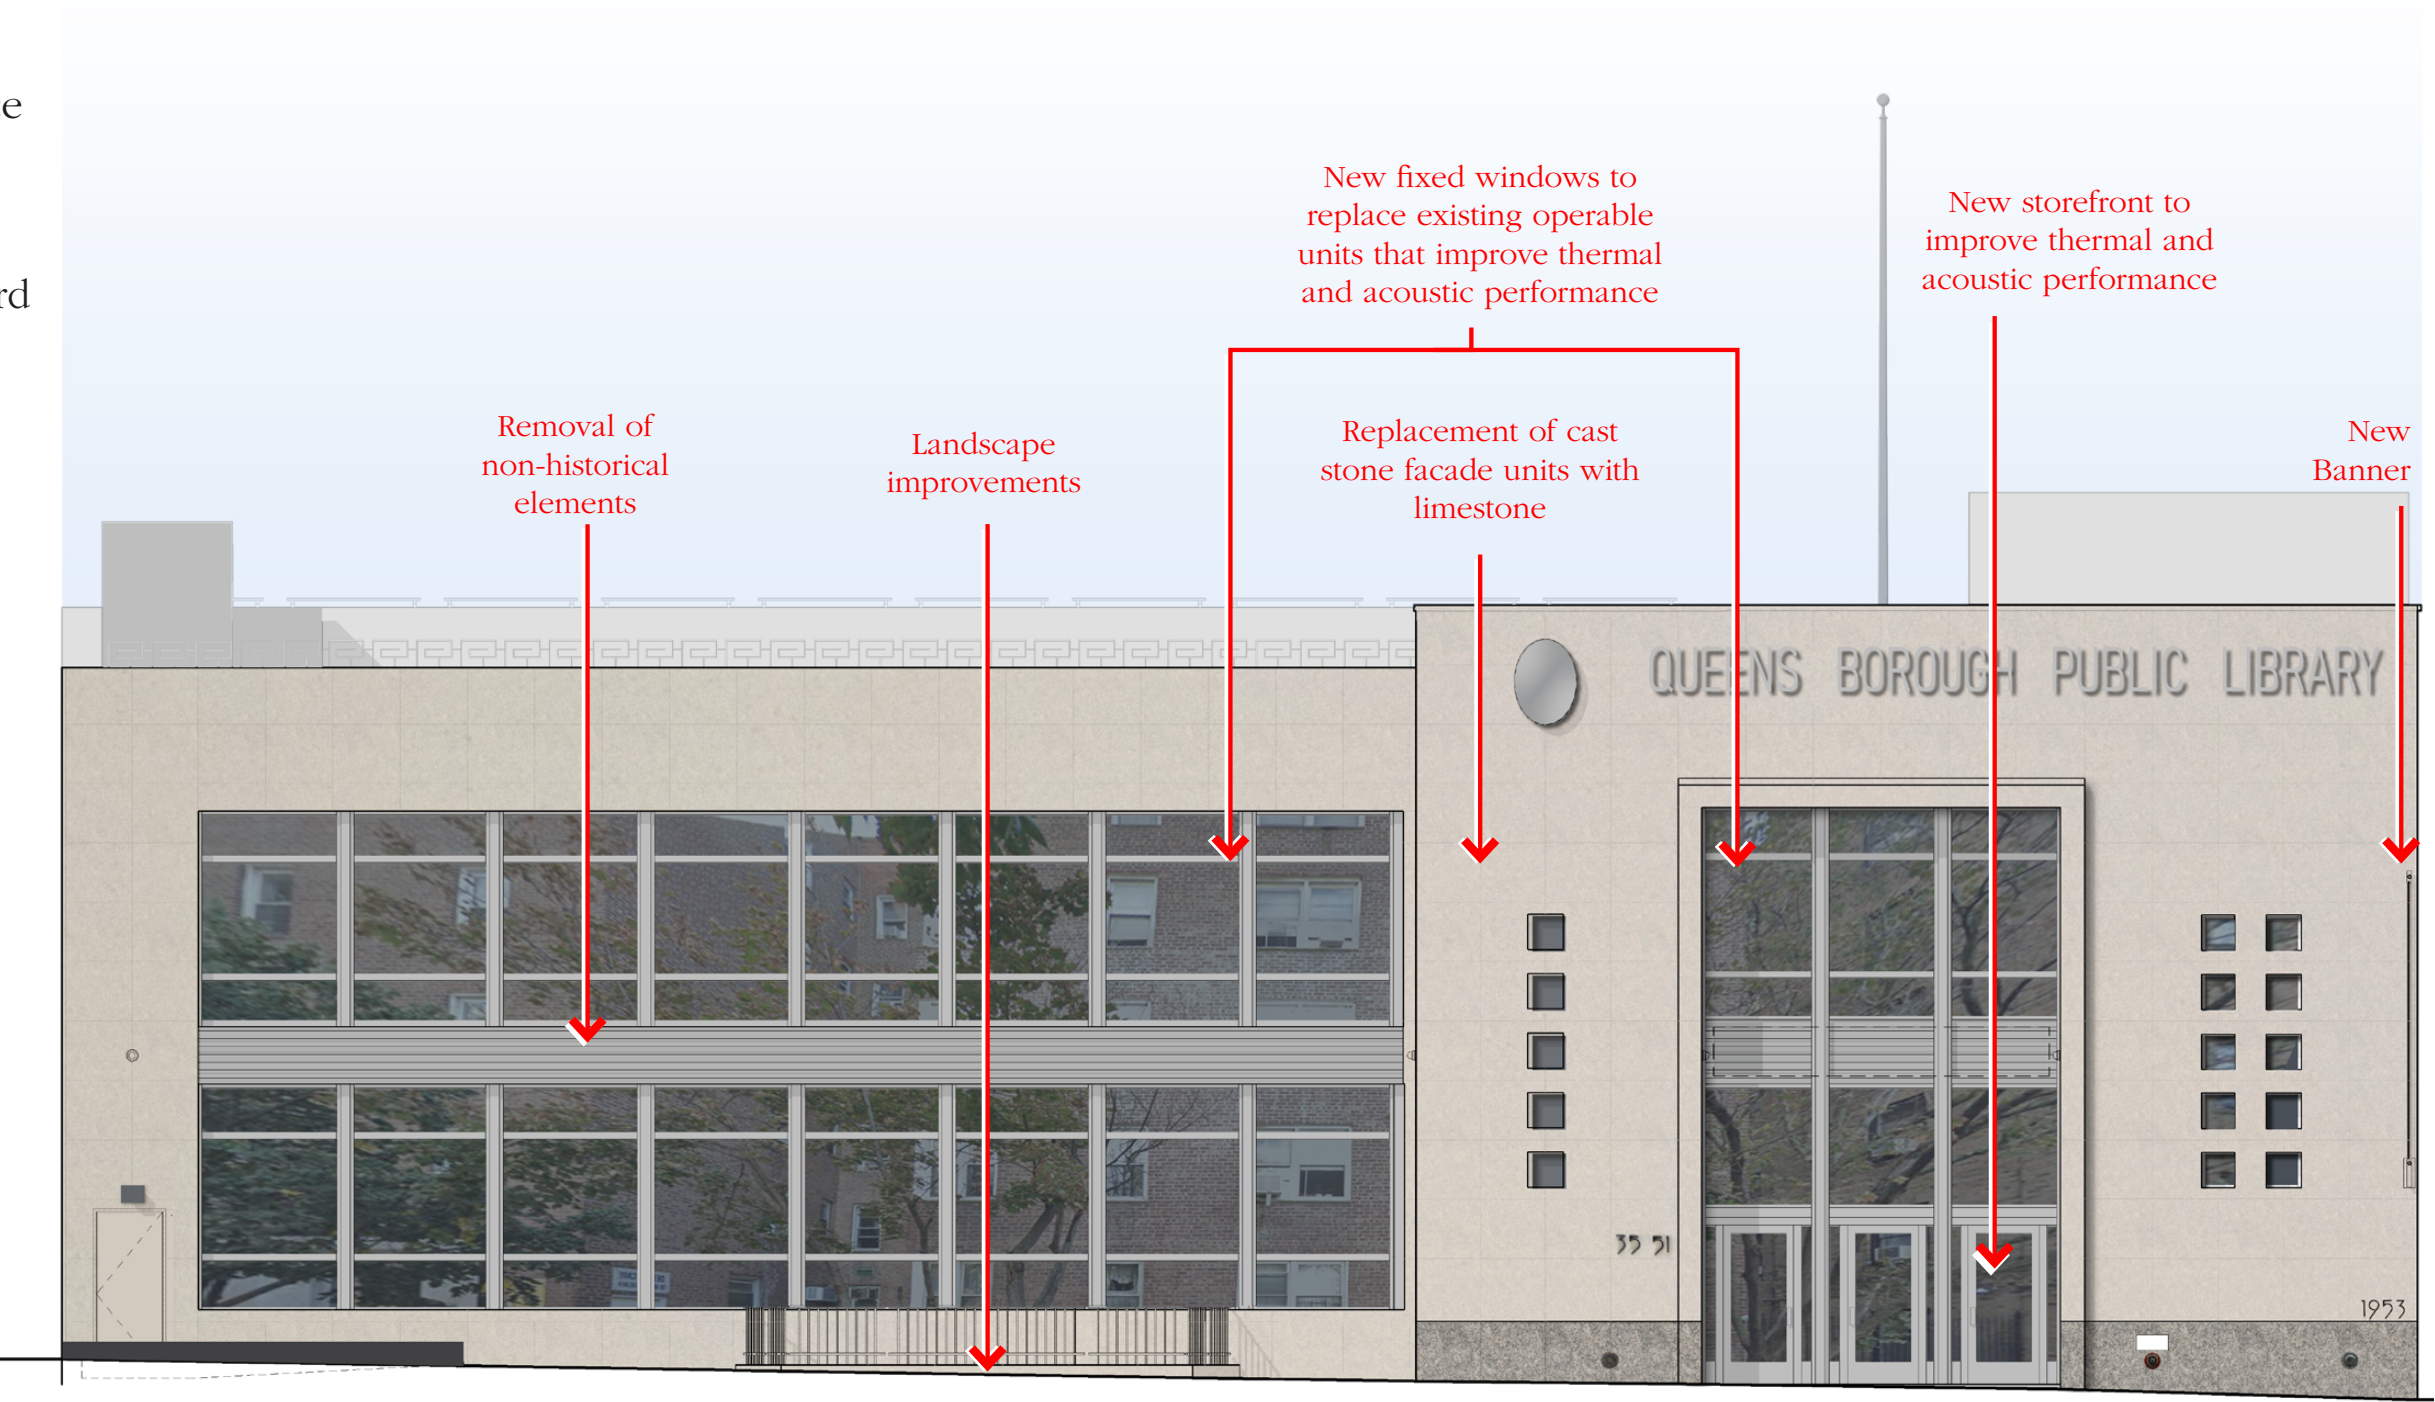


Proposed Streetscape — New Book Return Area




Existing vs. Proposed Window Details

Existing Head and Sill

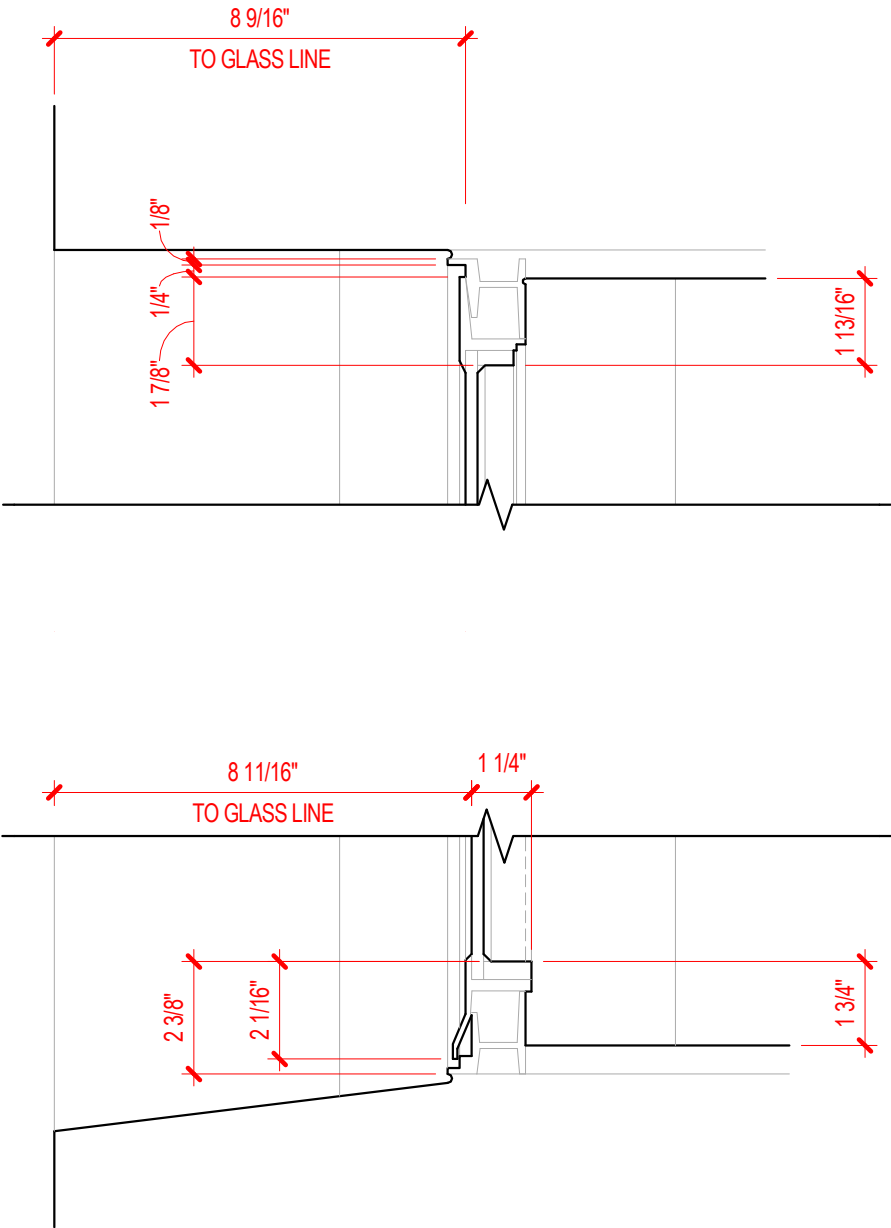


Proposed Head and Sill

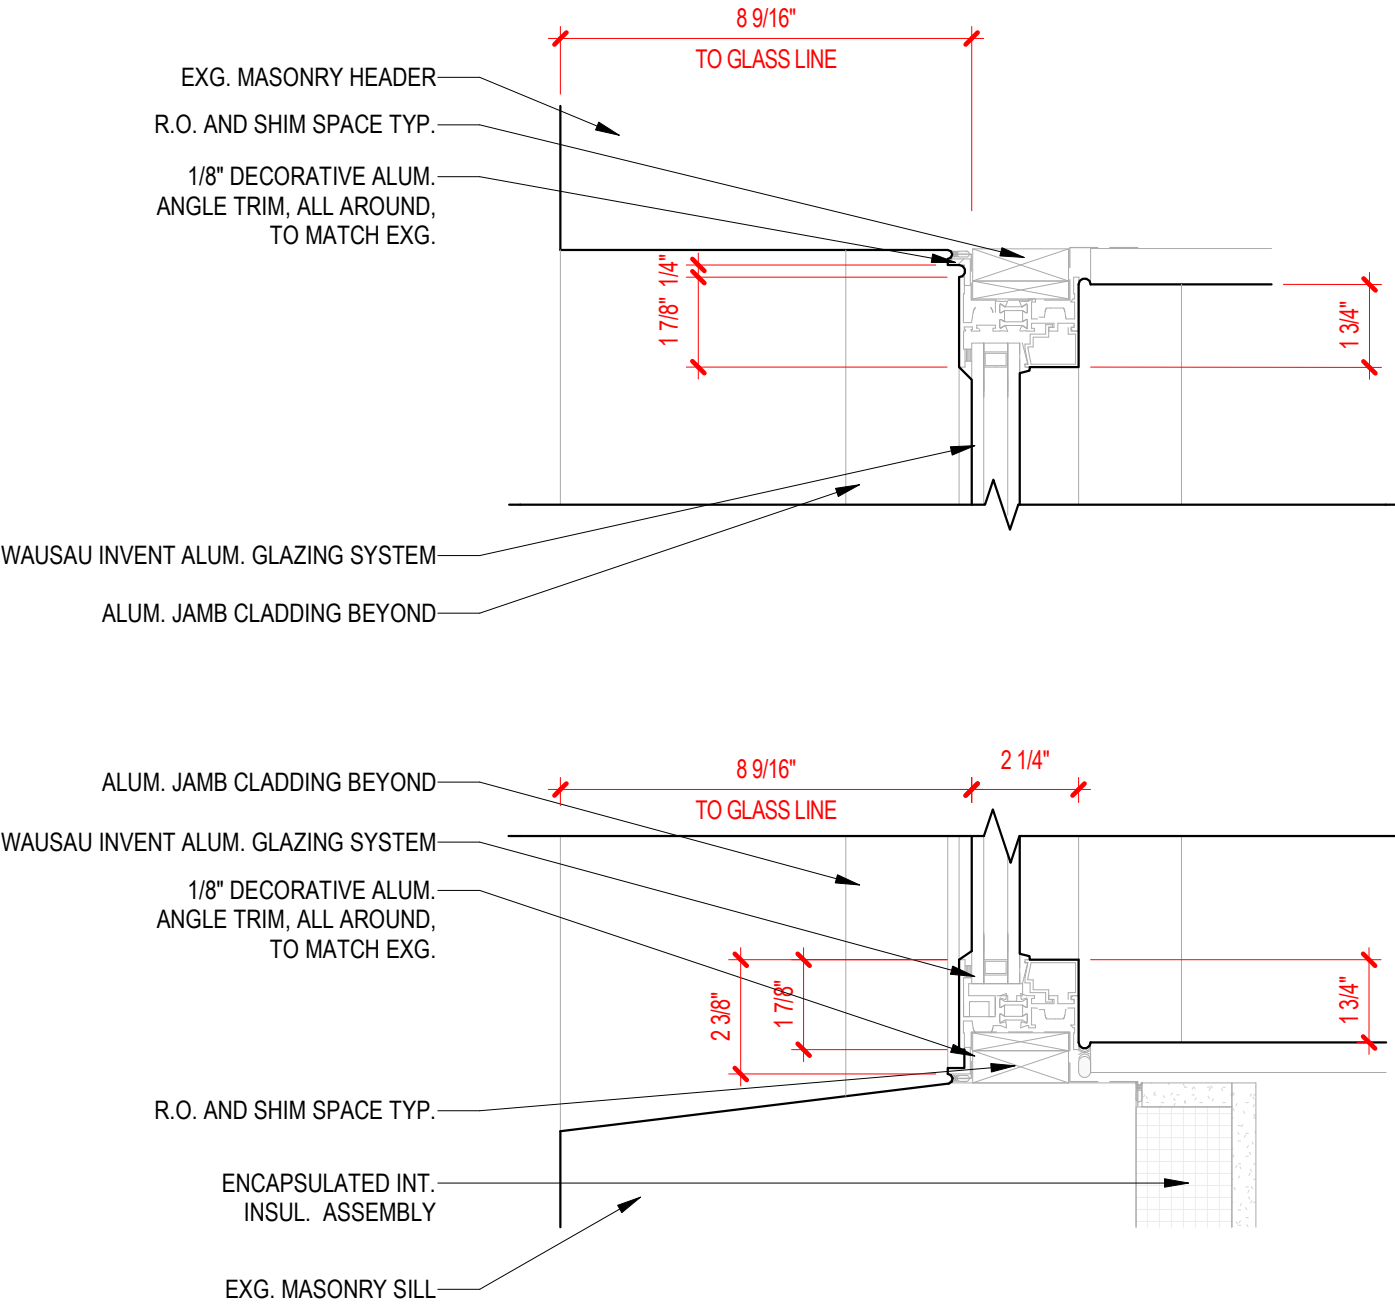


Existing vs. Proposed Window Details


Existing Intermediate Mullions

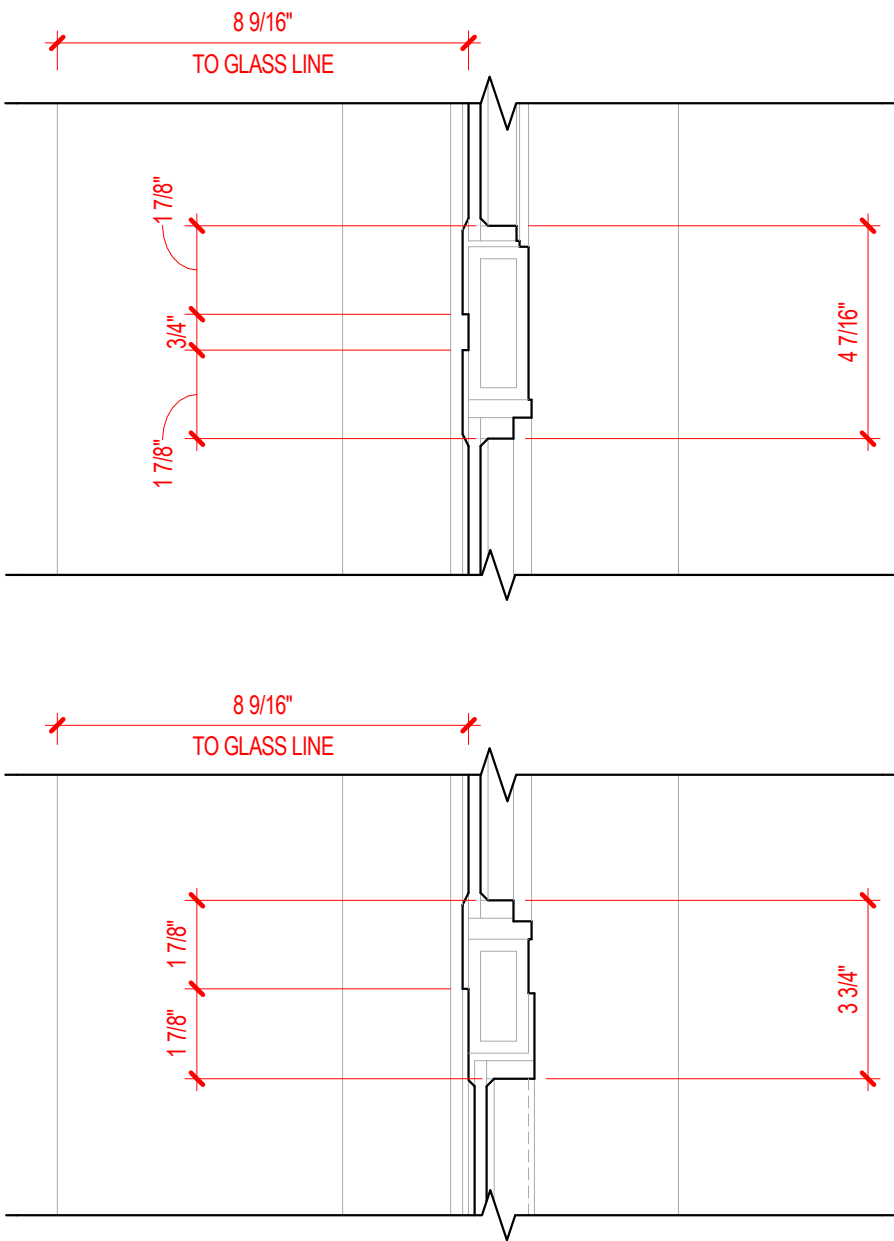


Proposed Intermediate Mullions

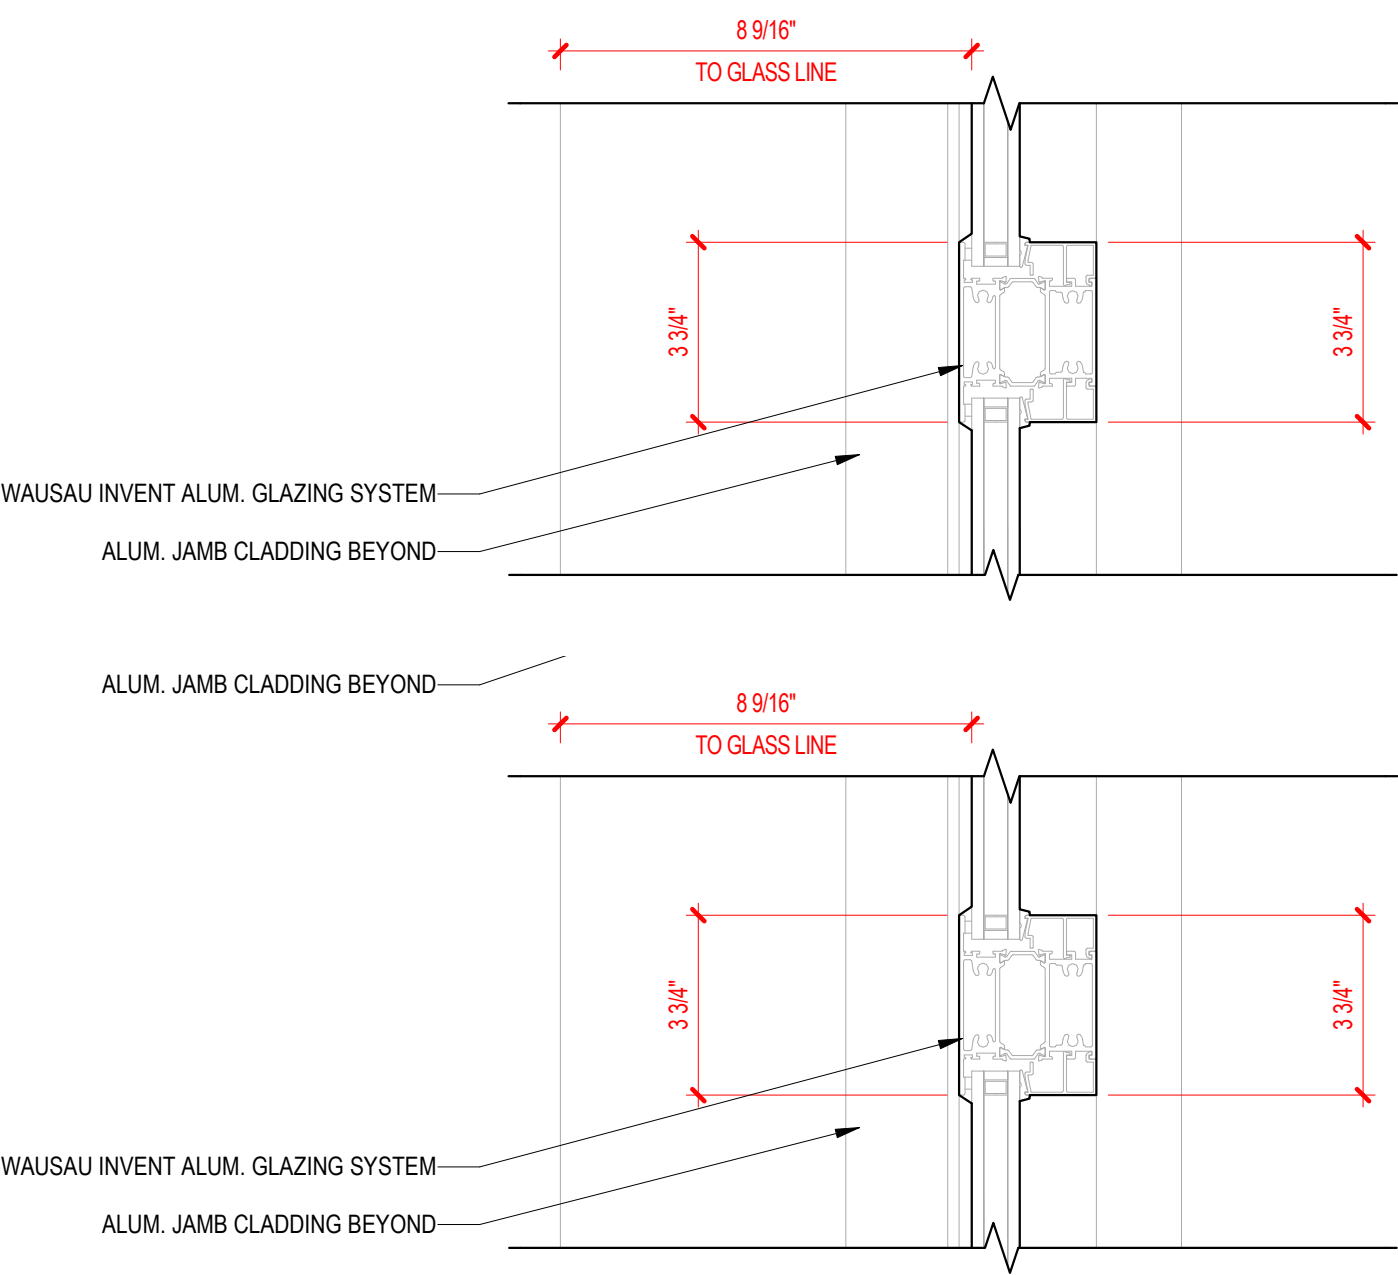

Proposed Streetscape — Plan

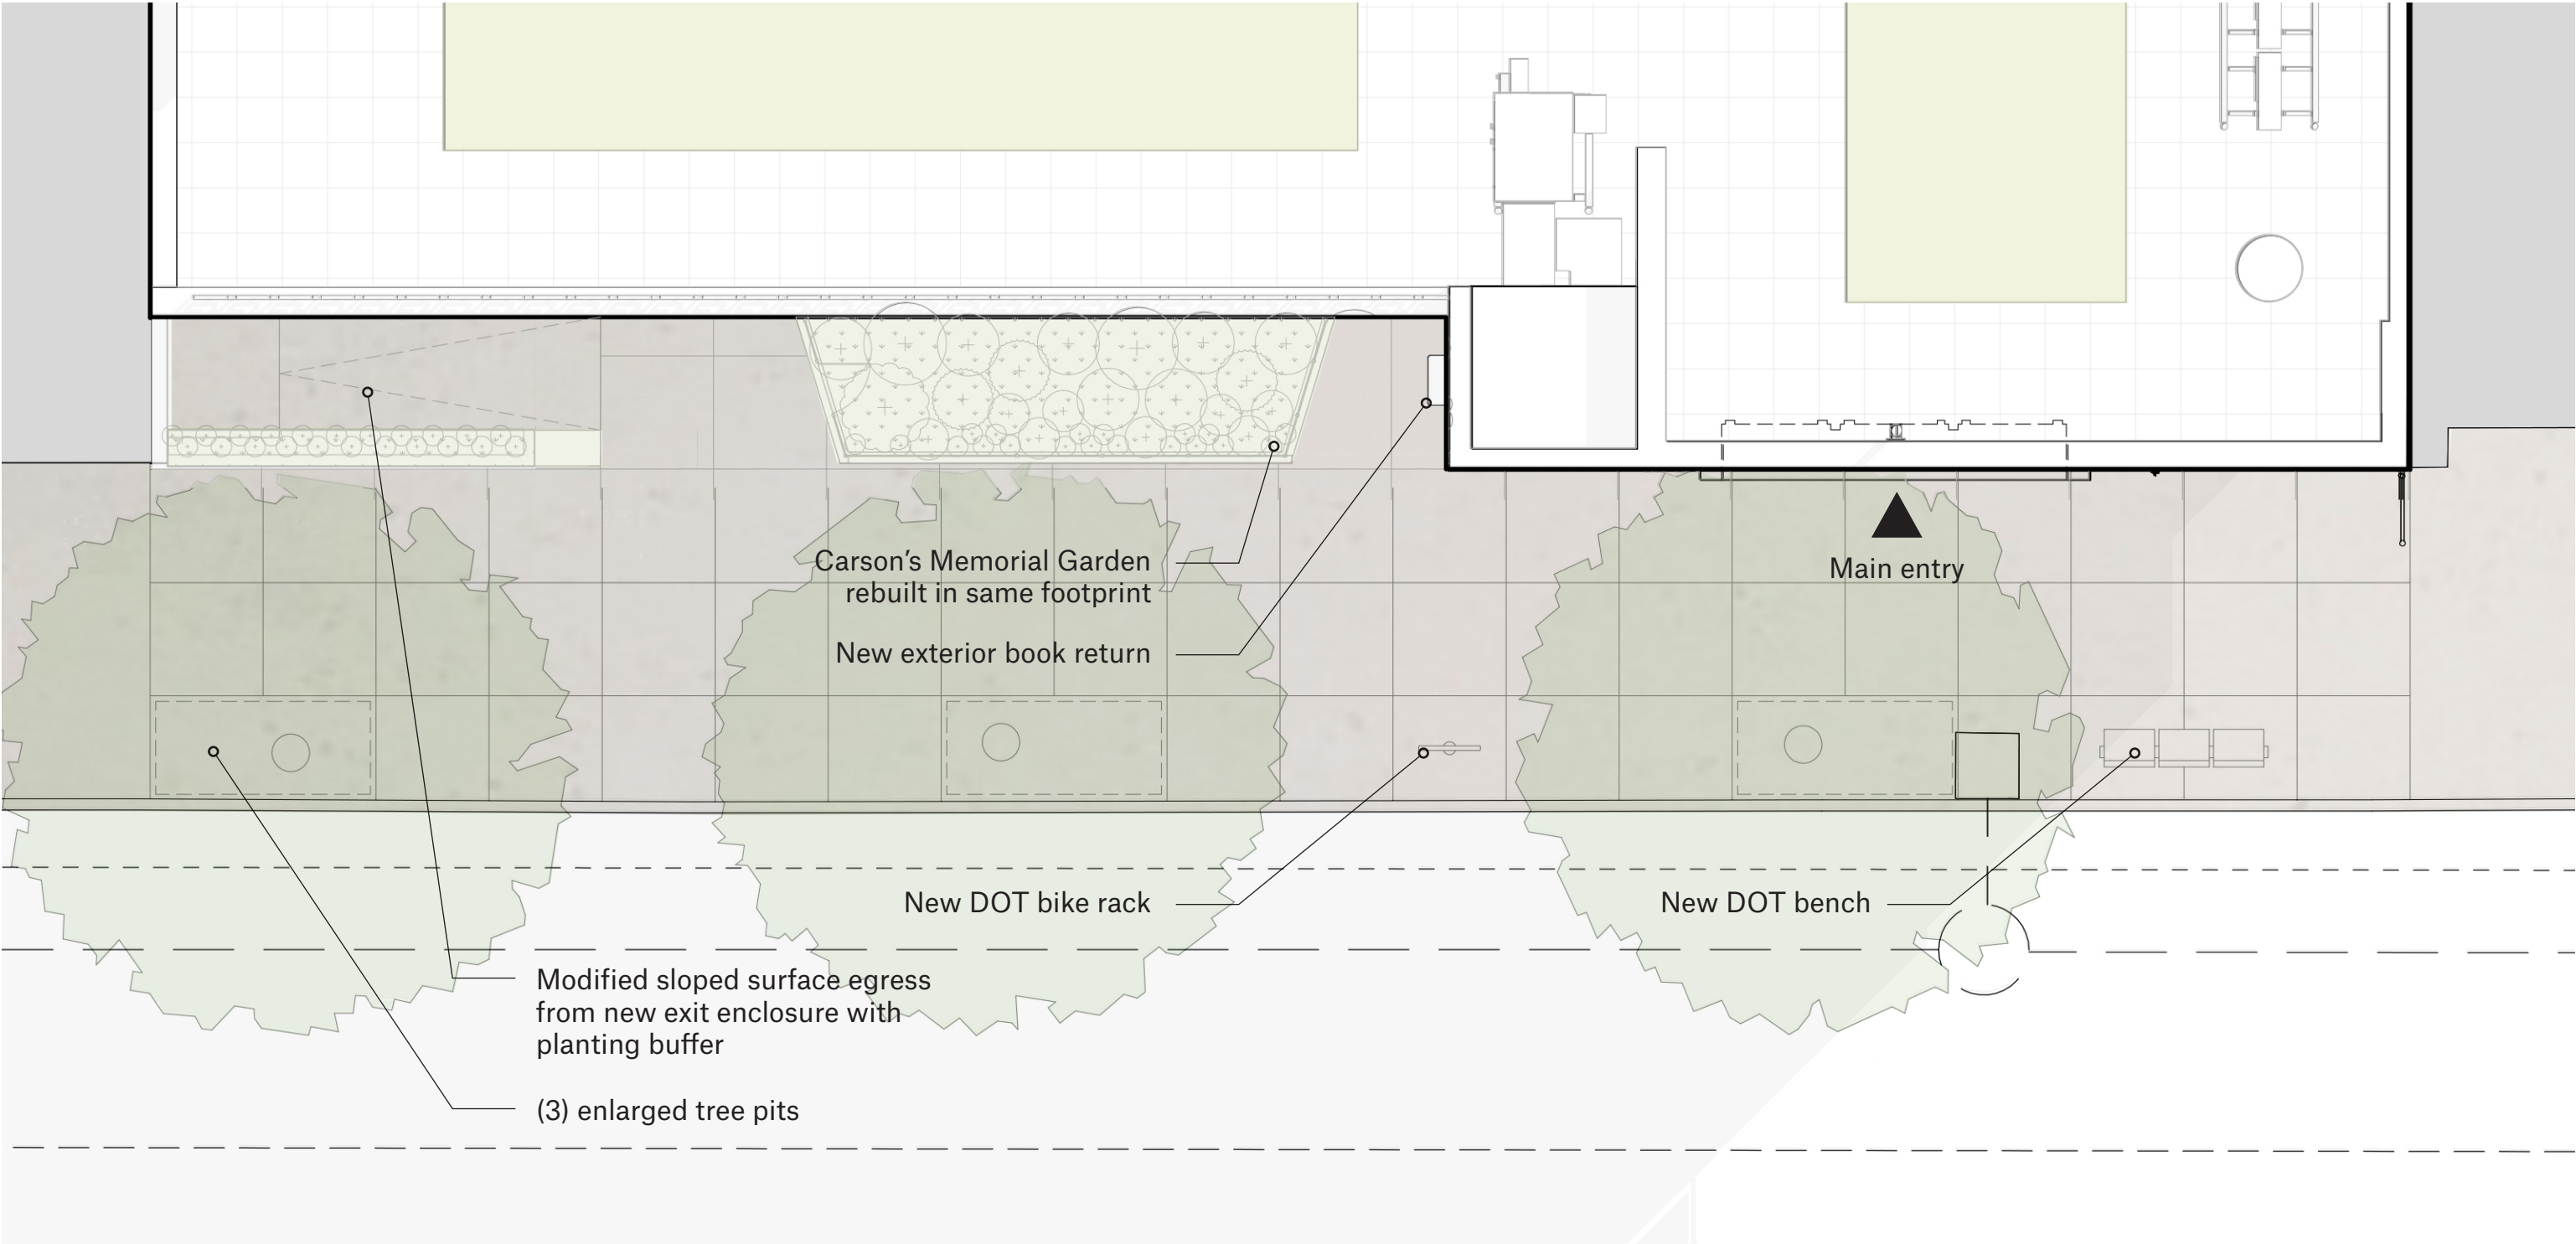

Scope Overview — Proposed Rear Reading Garden

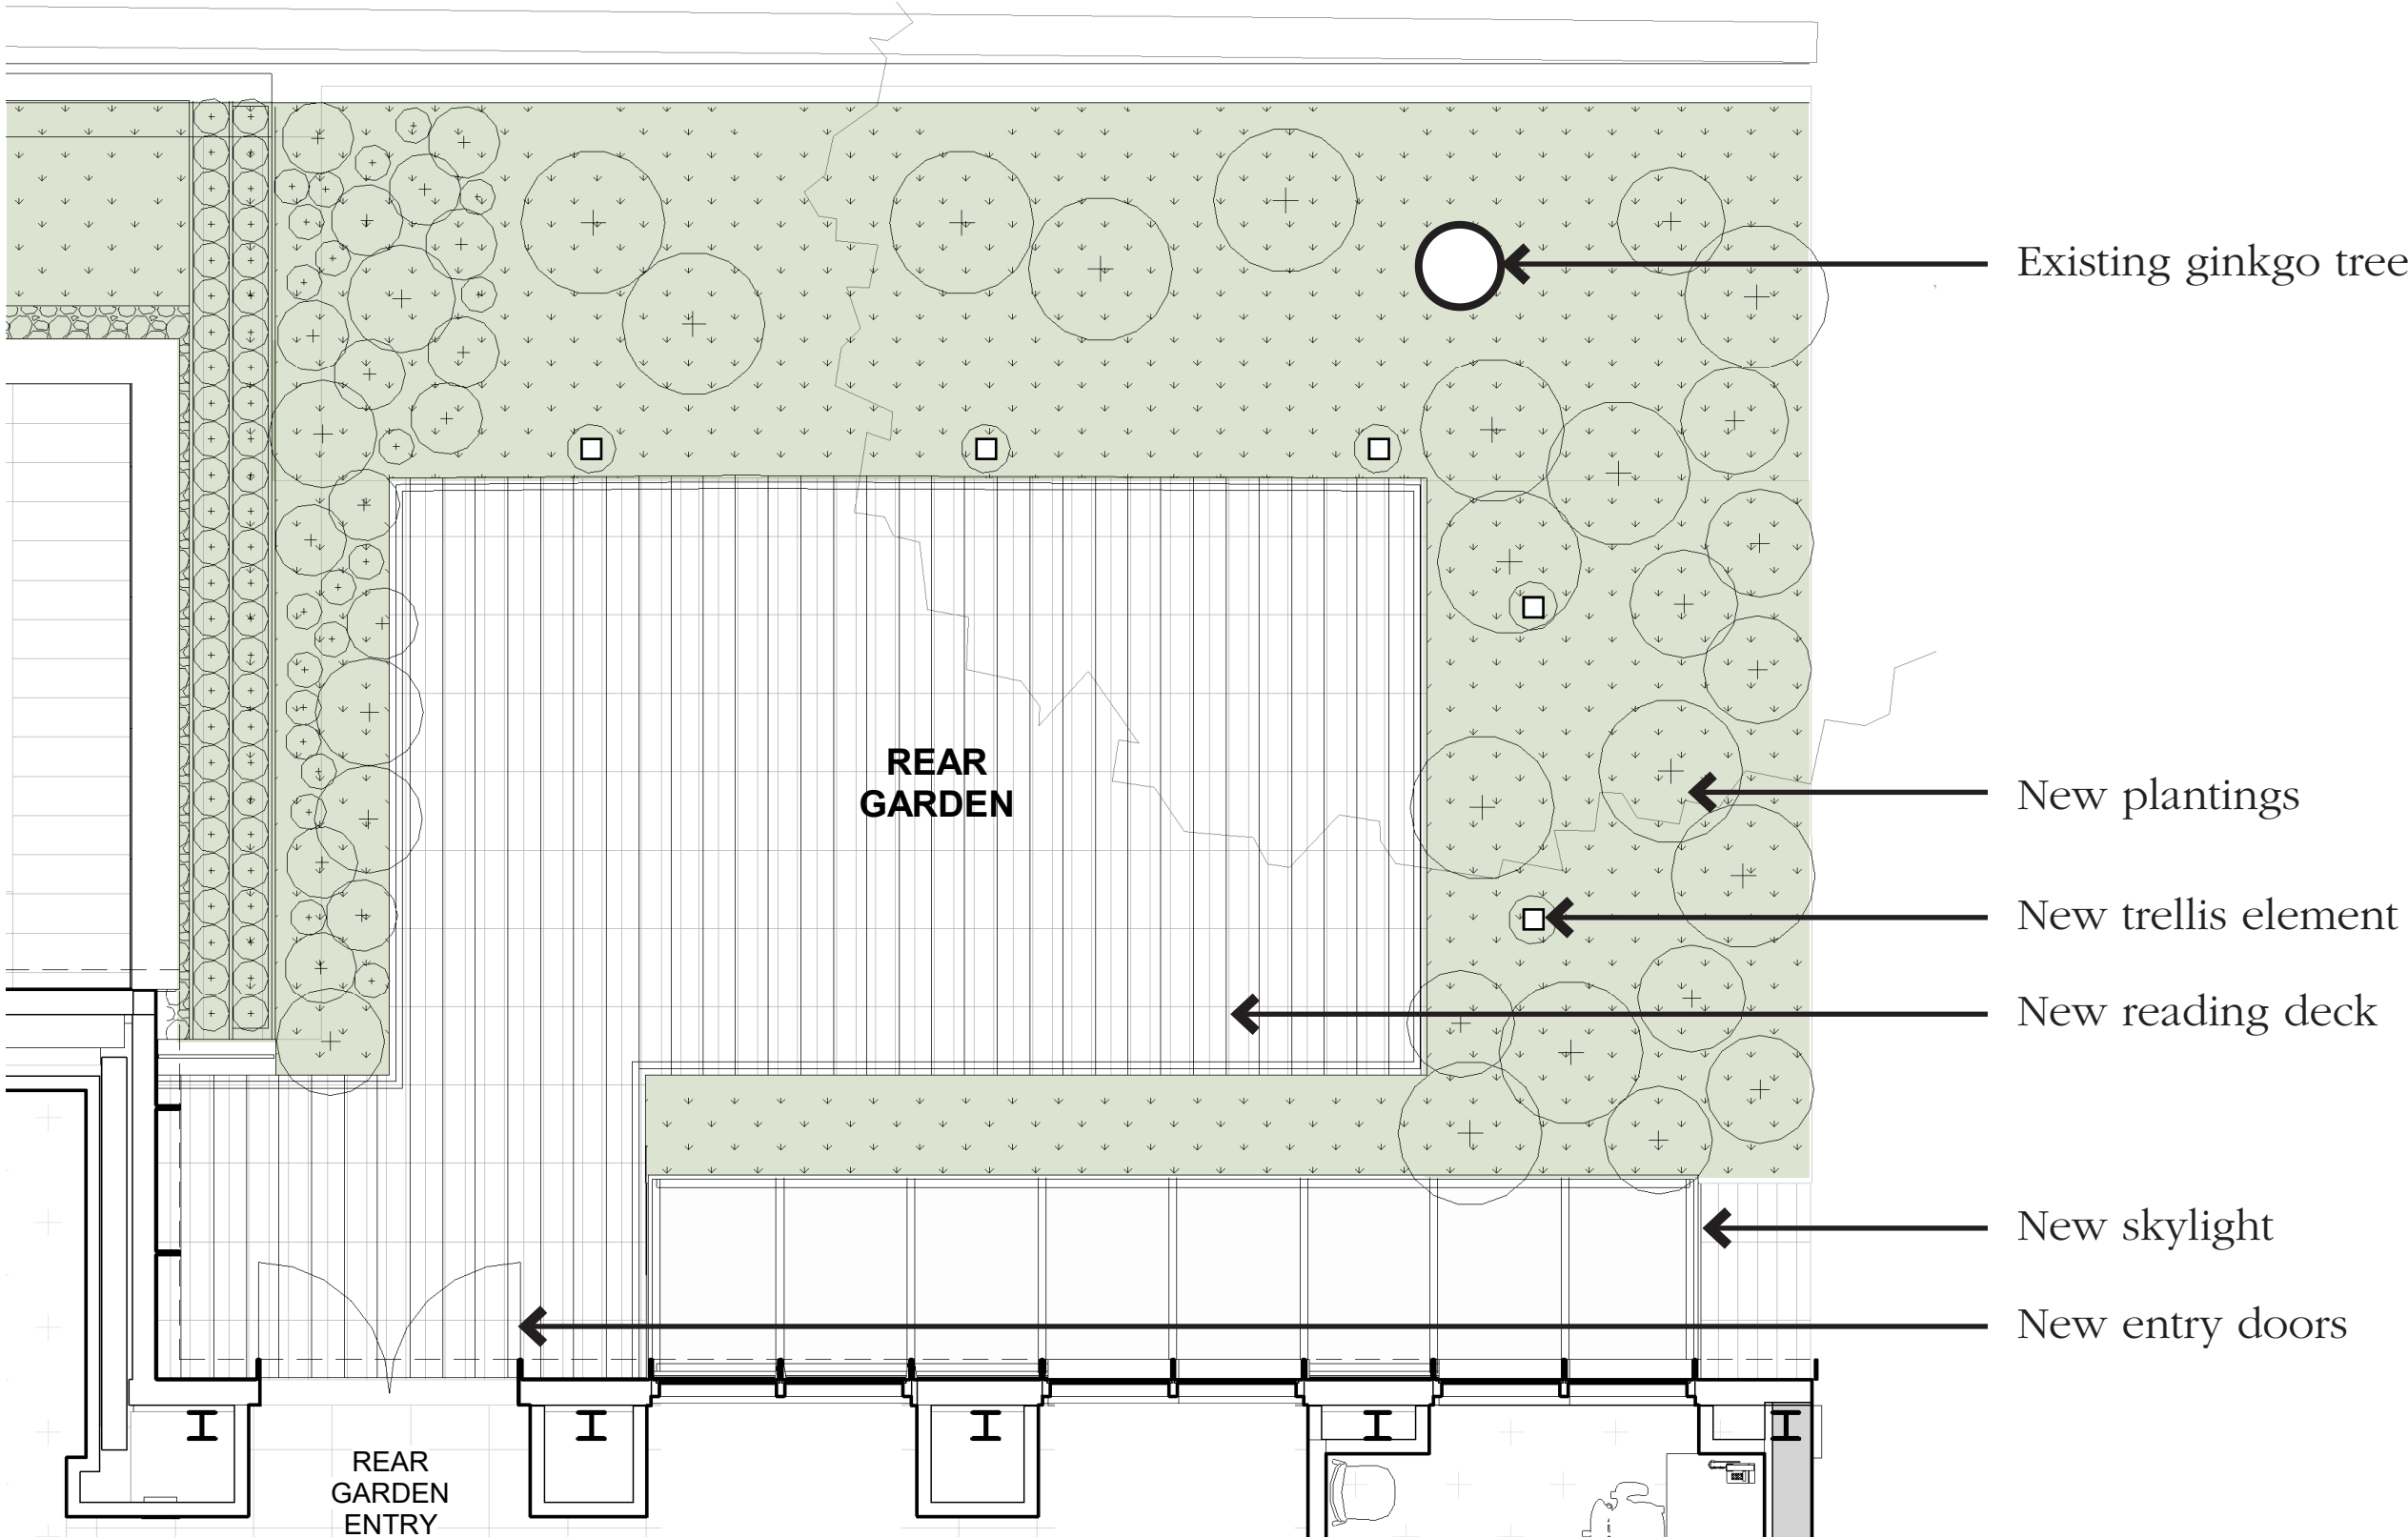

Proposed Reading Garden — In Context



Exterior View looking at the reading garden

1532 SW Morrison St. 3rd Fl.
Portland, Oregon 97205
————1.503.227.1737

457 Carroll Street
Brooklyn, NY 11215
————1.212.431.9476