


Appendix C1b
Preferred Alternative - Bridge Plans, Elevations,
and Sections

TABLE OF CONTENTS
 SHEET TITLE


SHEET NO.	DRAWING NO.	SHEET TITLE
BC101	SANDRESM1-BC101-00.DWG	CORLEARS HOOK PEDESTRIAN BRIDGE EXISTING PLAN AND ELEVATION
BC103	SANDRESM1-BC103-00.DWG	CORLEARS HOOK PEDESTRIAN NEW BRIDGE PLAN & ELEVATION
BC105	SANDRESM1-BC105-00.DWG	CORLEARS HOOK PEDESTRIAN NEW BRIDGE SECTIONS & DETAILS
BD100	SANDRESM1-BD100-00.DWG	DELANCEY STREET BRIDGE EXISTING GENERAL PLAN AND ELEVATION
BD102	SANDRESM1-BD102-00.DWG	DELANCEY STREET BRIDGE GENERAL PLAN AND ELEVATION
BD103	SANDRESM1-BD103-00.DWG	DELANCEY STREET BRIDGE TYPICAL SECTIONS
BT100	SANDRESM1-BT100-00.DWG	EAST 10TH STREET BRIDGE EXISTING GENERAL PLAN AND ELEVATION
BT102	SANDRESM1-BT102-00.DWG	EAST 10TH STREET BRIDGE GENERAL PLAN AND ELEVATION
BT103	SANDRESM1-BT103-00.DWG	EAST 10TH STREET BRIDGE TYPICAL SECTIONS
BH100	SANDRESM1-BH100-00.DWG	HOUSTON STREET BRIDGE EXISTING GENERAL PLAN AND ELEVATION
BH101	SANDRESM1-BH101-00.DWG	HOUSTON STREET BRIDGE EXISTING TYPICAL SECTIONS
BH102	SANDRESM1-BH102-00.DWG	HOUSTON STREET BRIDGE GENERAL PLAN AND ELEVATION
BH103	SANDRESM1-BH103-00.DWG	HOUSTON STREET BRIDGE TYPICAL SECTIONS

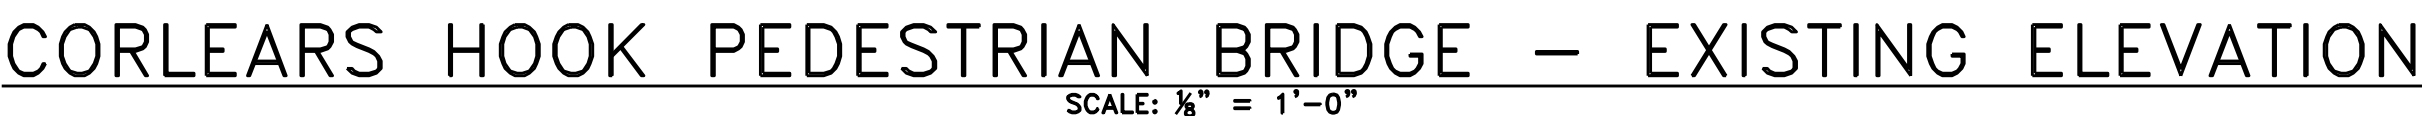

SUBMITTED DATE: 1/31/2019




1. LATERAL BRACING TO BE DETERMINED DURING DESIGN

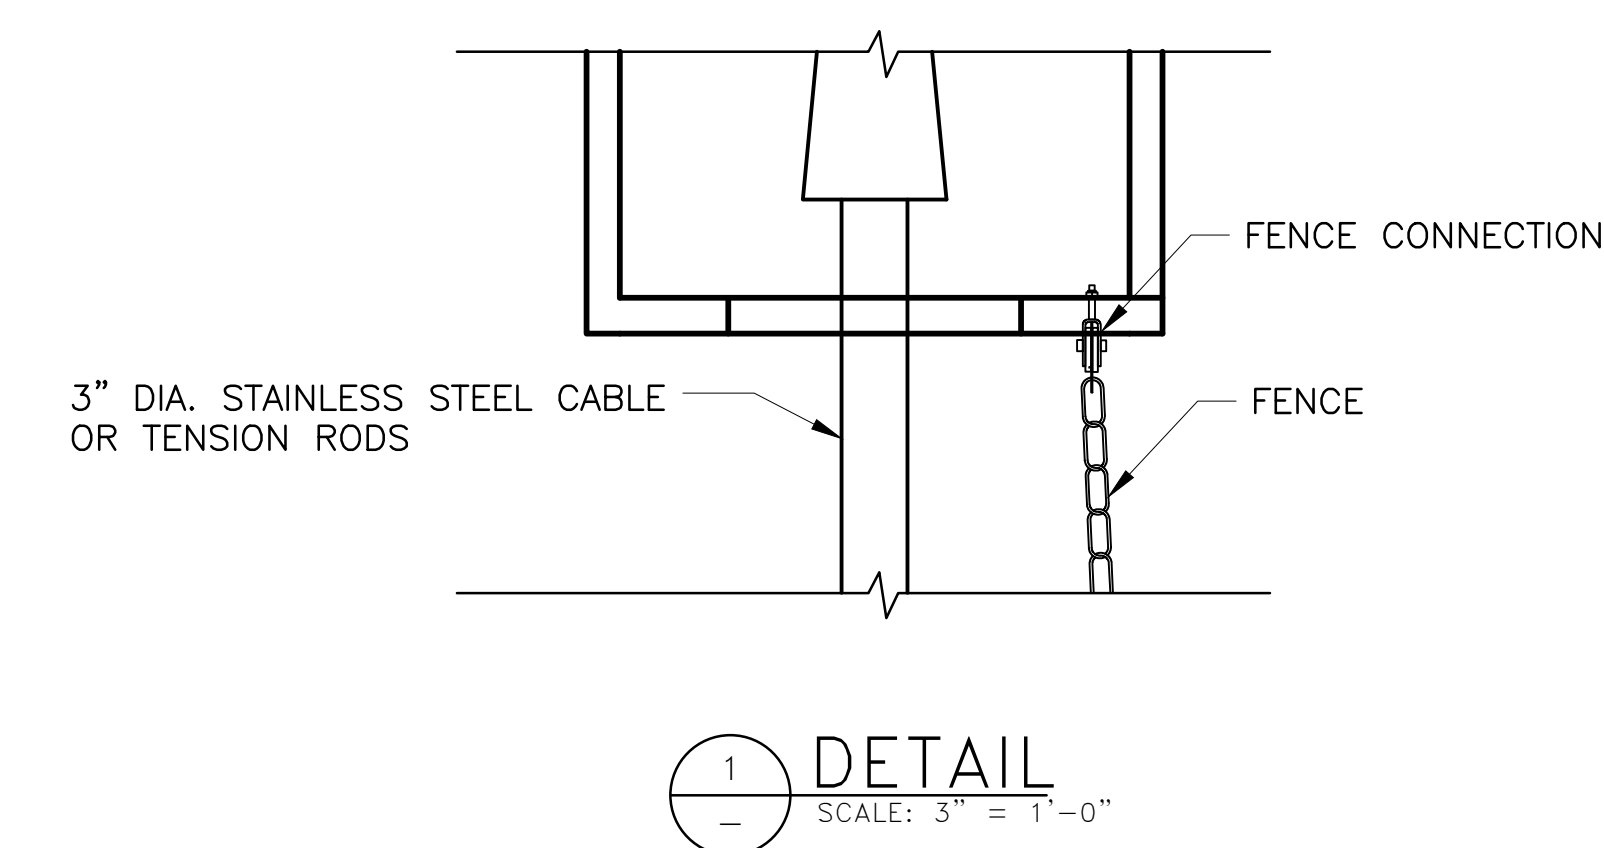


SUBMITTED DATE: 1/31/2019

NO.	DATE	DESCRIPTIONS						BY	APPR'D
REVISIONS									
INSTALLATION OF EAST SIDE COASTAL RESILIENCY BOROUGH OF MANHATTAN									
CAPITAL PROJECT NO.	SANDRESM1	01/31/19	SHEET 20 OF 811				BC105		

CAPITAL PROJECT NO. SANDRESM1 01/31/19	SHEET 20 OF 811	BC105
--	--------------------	-------

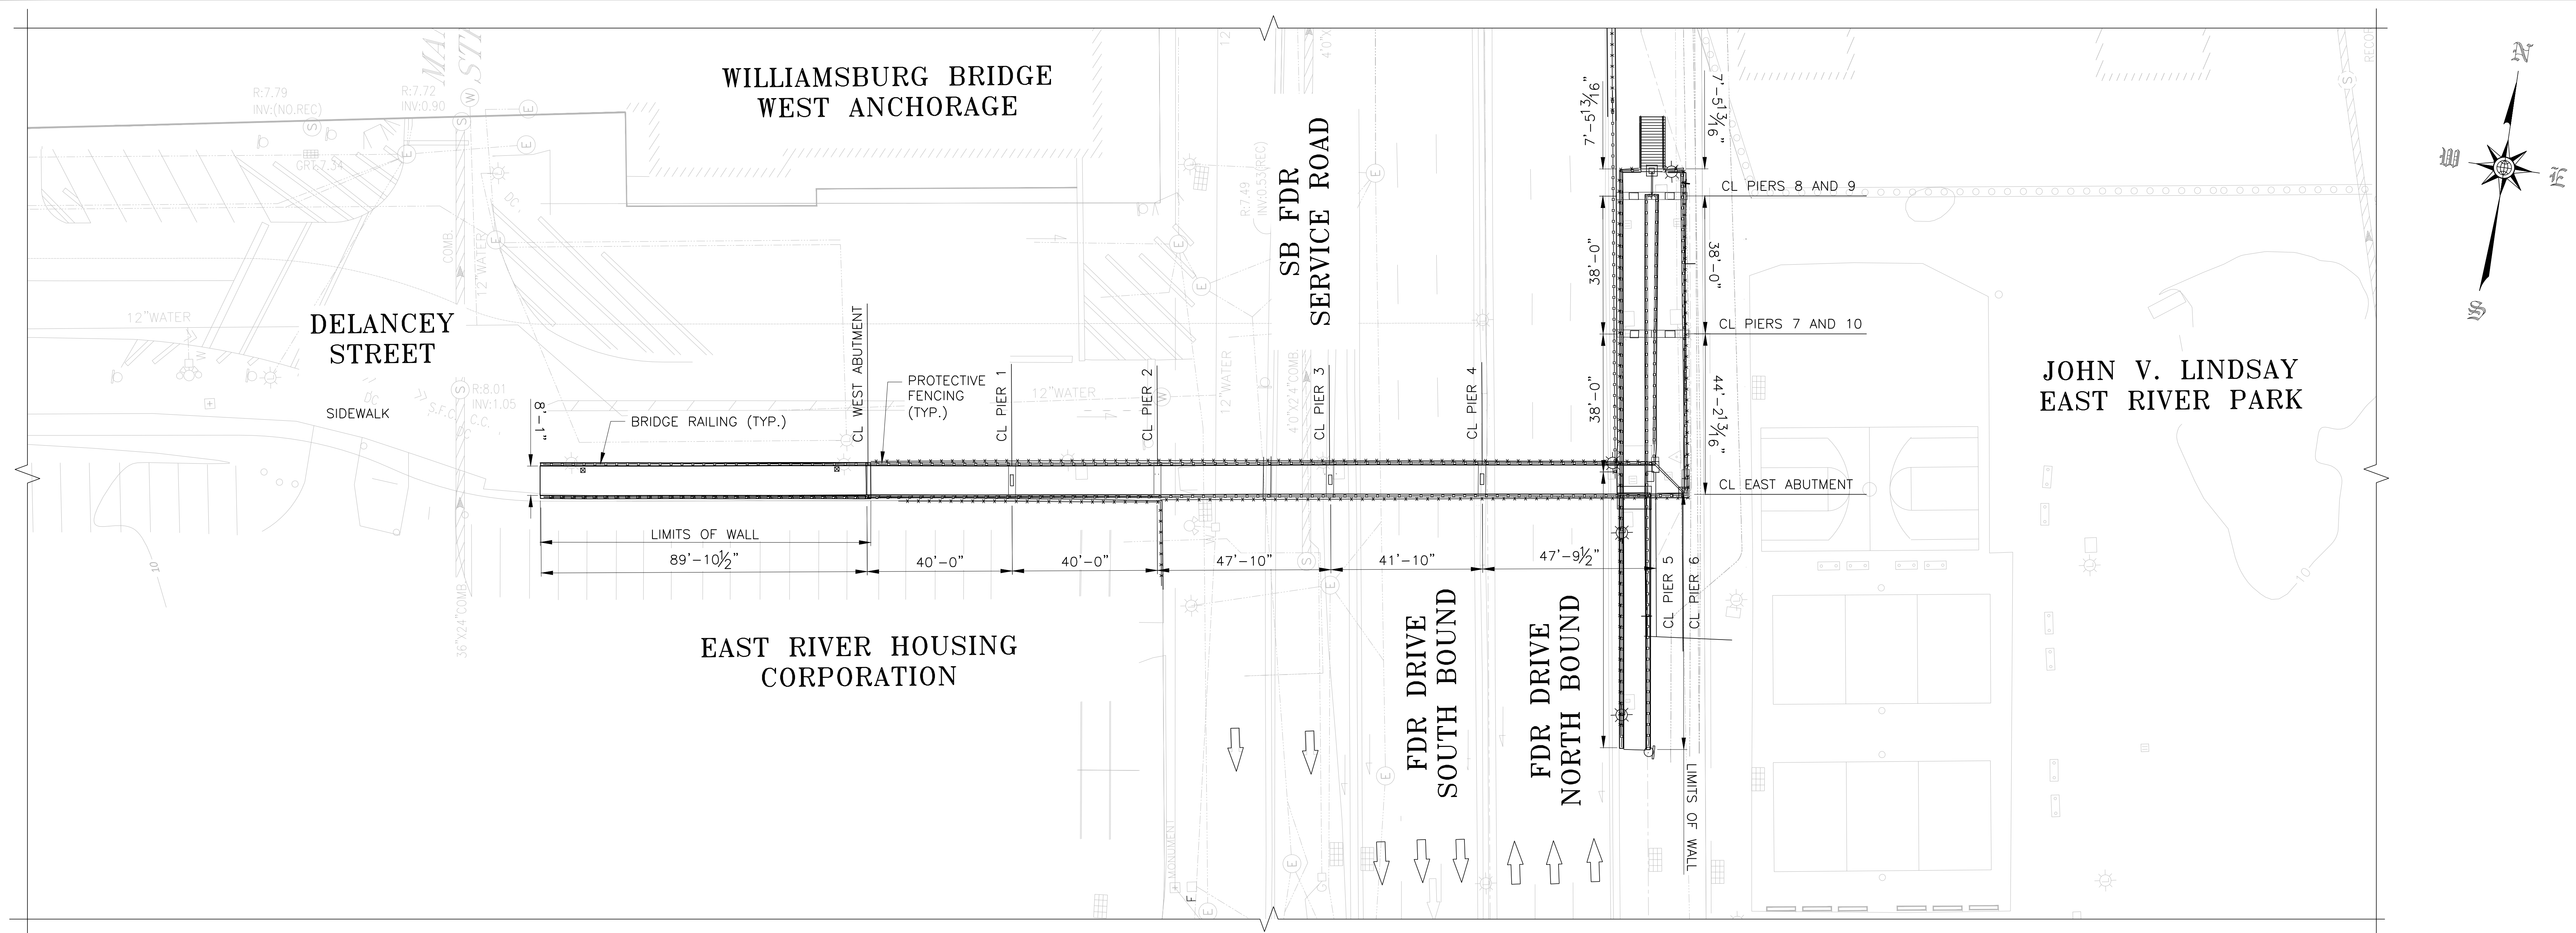

EXISTING GENERAL PLAN
SCALE: 1" = 20'

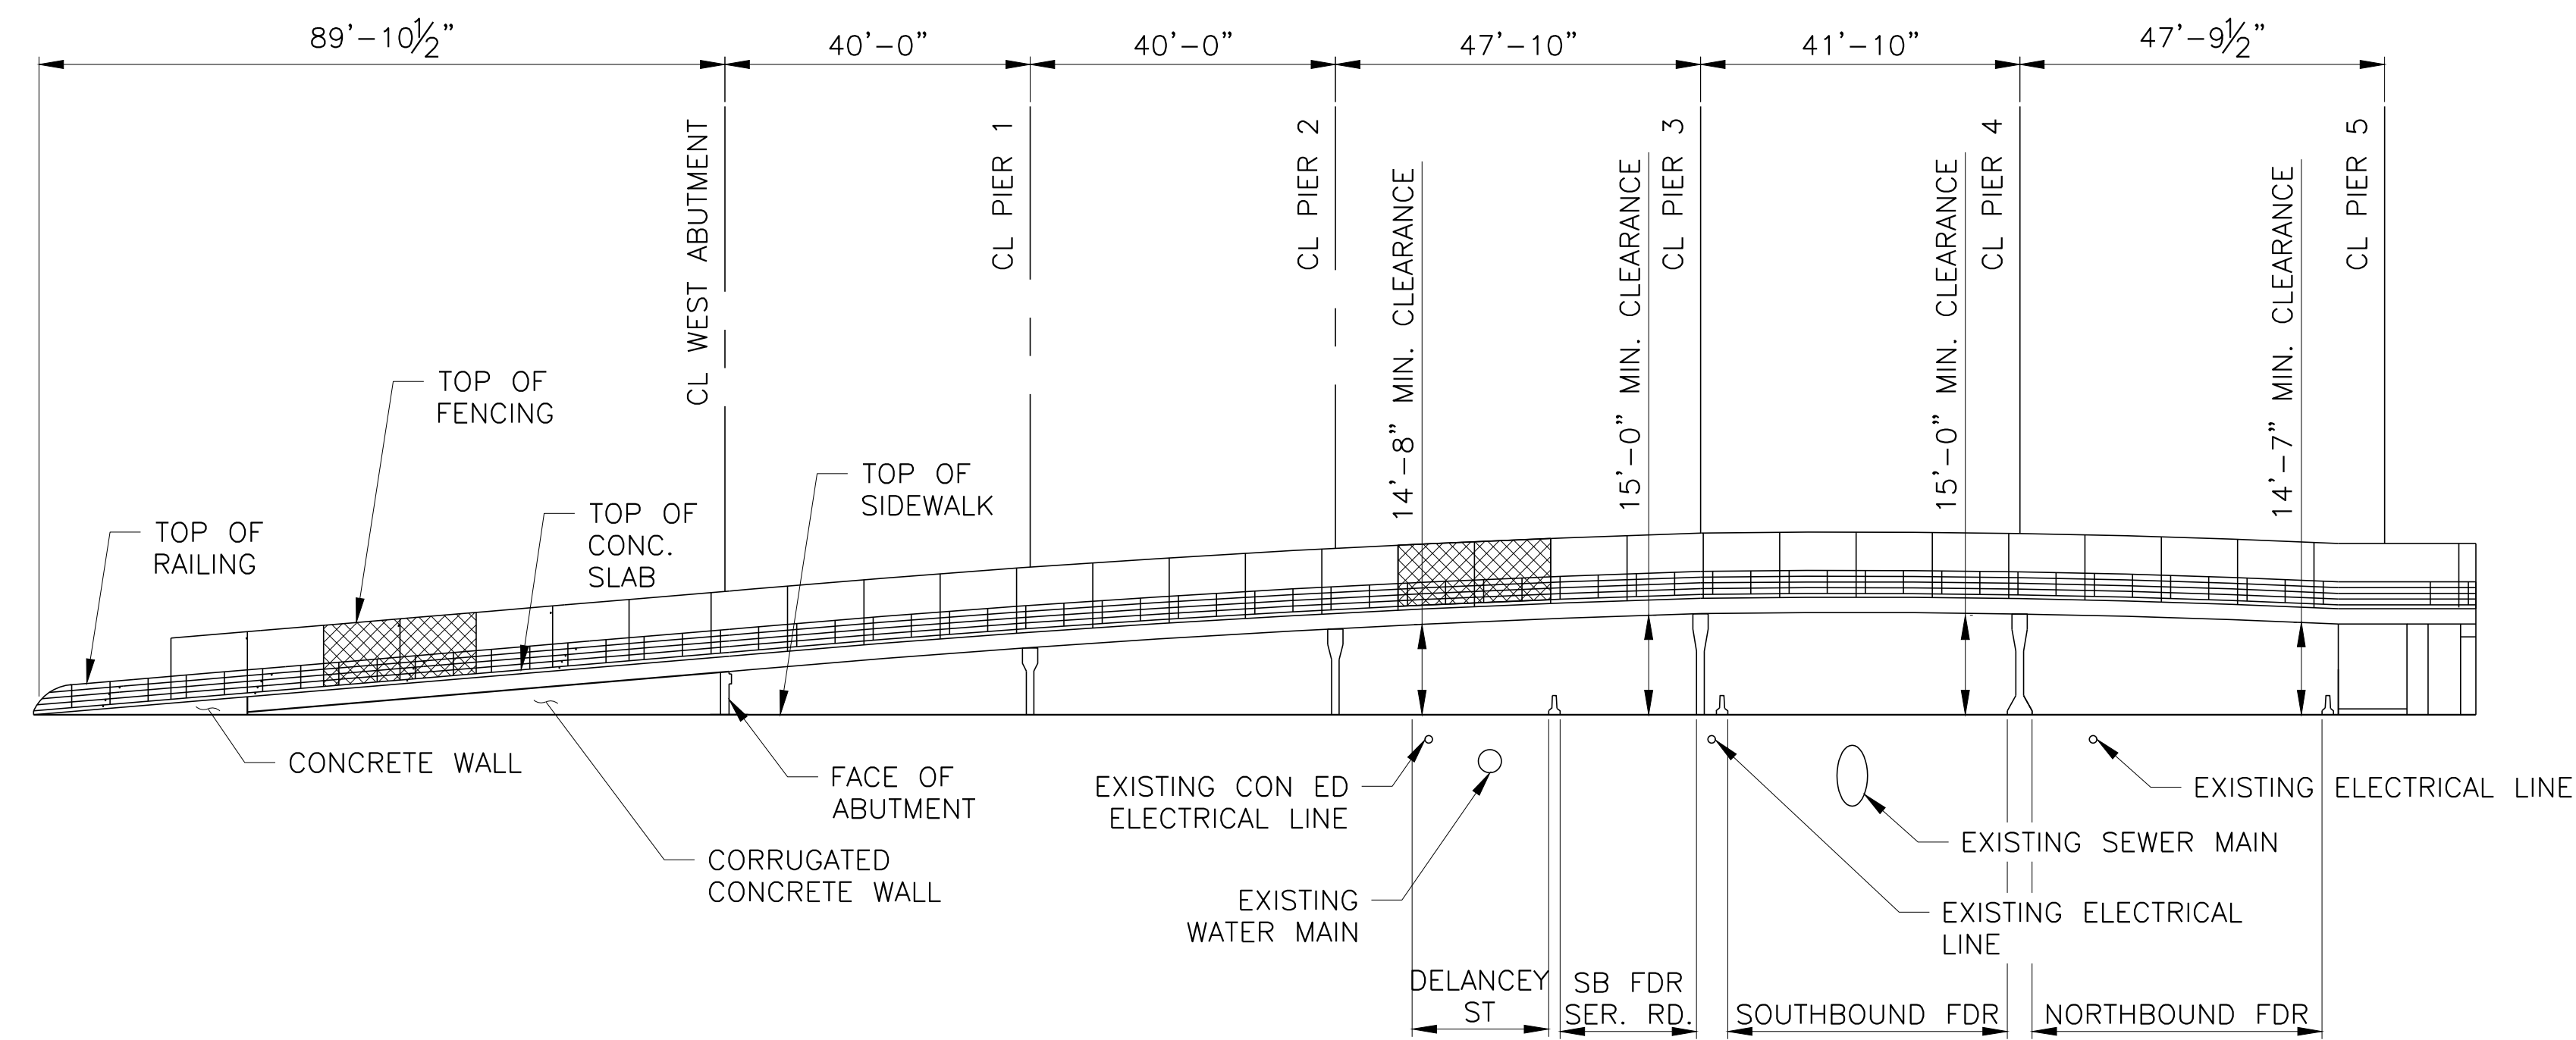

EXISTING GENERAL ELEVATION (LOOKING NORTH)
SCALE: 1" = 20'

CONCEPTUAL

SUBMITTED DATE: 1/31/19

TOPOGRAPHIC SURVEY PREPARED BY: FOR SURVEYOR
INFORMATION SEE SURVEY SET SU100 DRAWINGS SERIES

FINAL DESIGN SUBMITTED BY:



FINAL DESIGN PREPARED BY:



SIGNATURE

DATE

CITY OF NEW YORK
DEPARTMENT OF DESIGN + CONSTRUCTION
DIVISION OF INFRASTRUCTURE
BUREAU OF DESIGN

DELANCEY STREET BRIDGE
EXISTING GENERAL PLAN AND ELEVATION


HARDESTY & HANOVER, LLC
DRAWN BY
SANDRESM1-BD100-00.DWG
CADD FILE

INSTALLATION OF
EAST SIDE COASTAL RESILIENCY
BOROUGH OF MANHATTAN


CAPITAL PROJECT NO. SANDRESM1 1/31/19
SHEET 21 OF 811
BD100




NO.	DATE	DESCRIPTIONS	BY	APPR'D	
REVISIONS					
INSTALLATION OF EAST SIDE COASTAL RESILIENCY BOROUGH OF MANHATTAN					
CAPITAL PROJECT NO.	SANDRESM1	1/31/19	SHEET 23 OF 811	BD102	

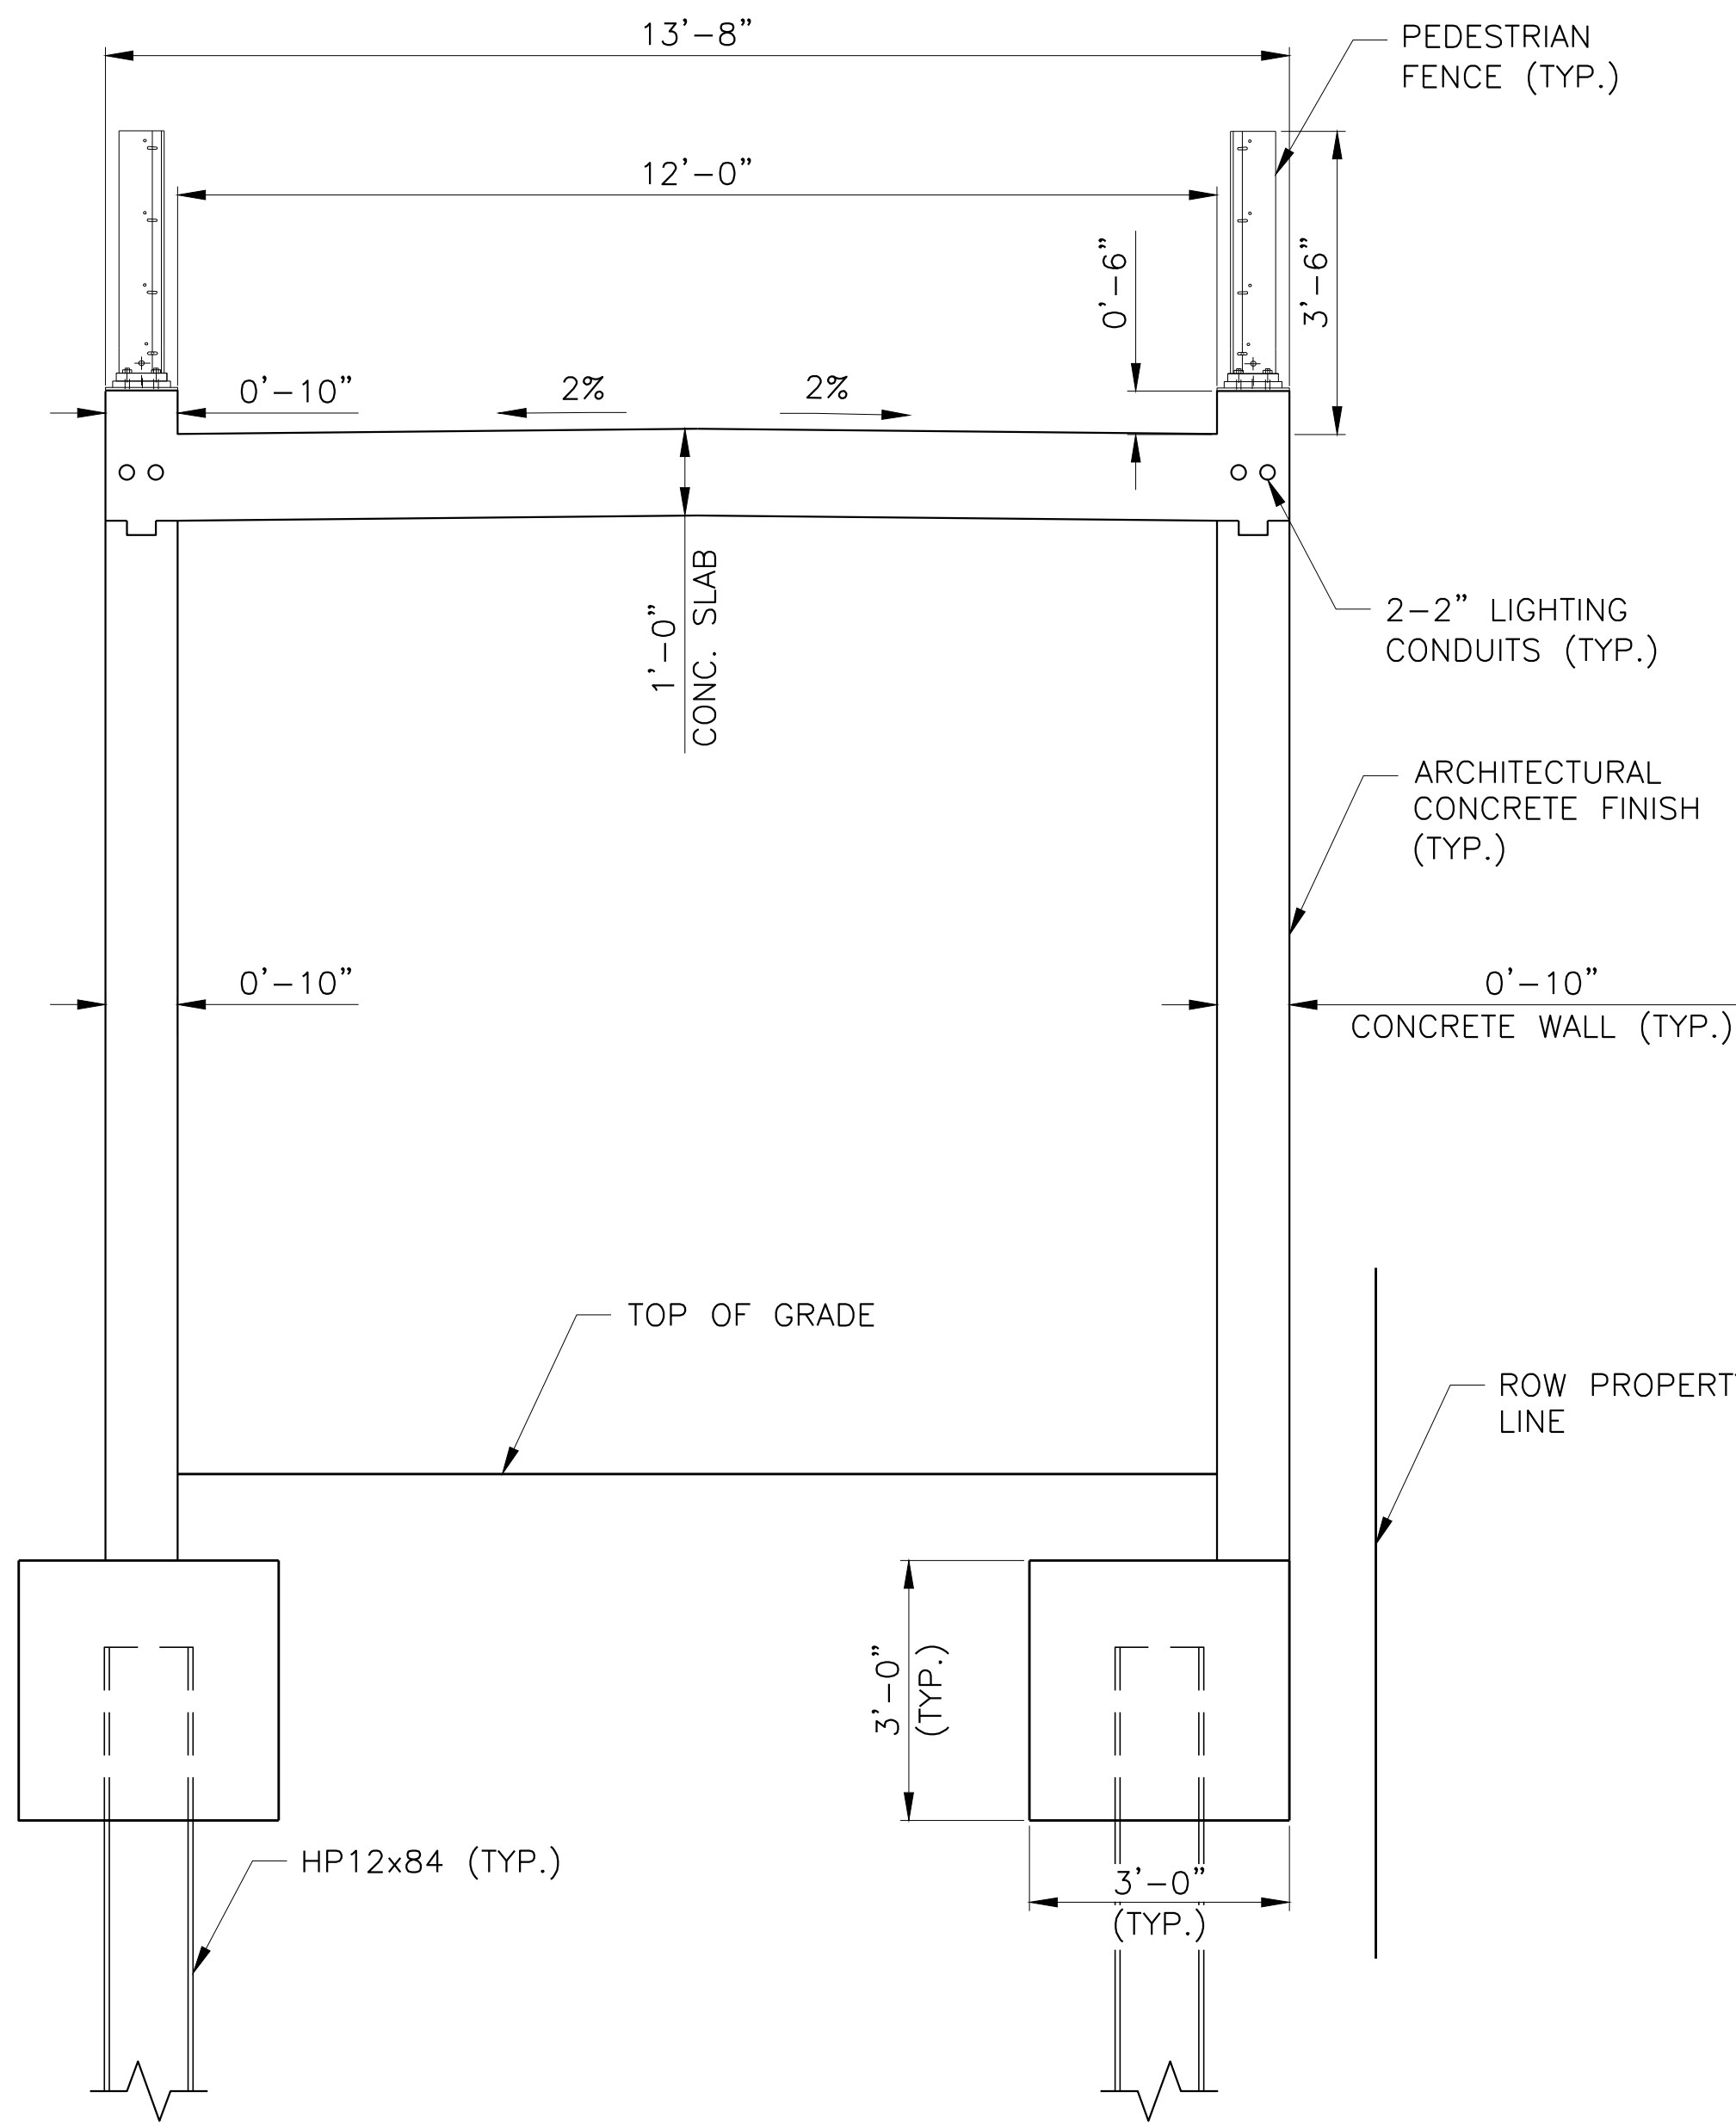


A CROSS SECTION
Scale: 1/2" = 1'-0"

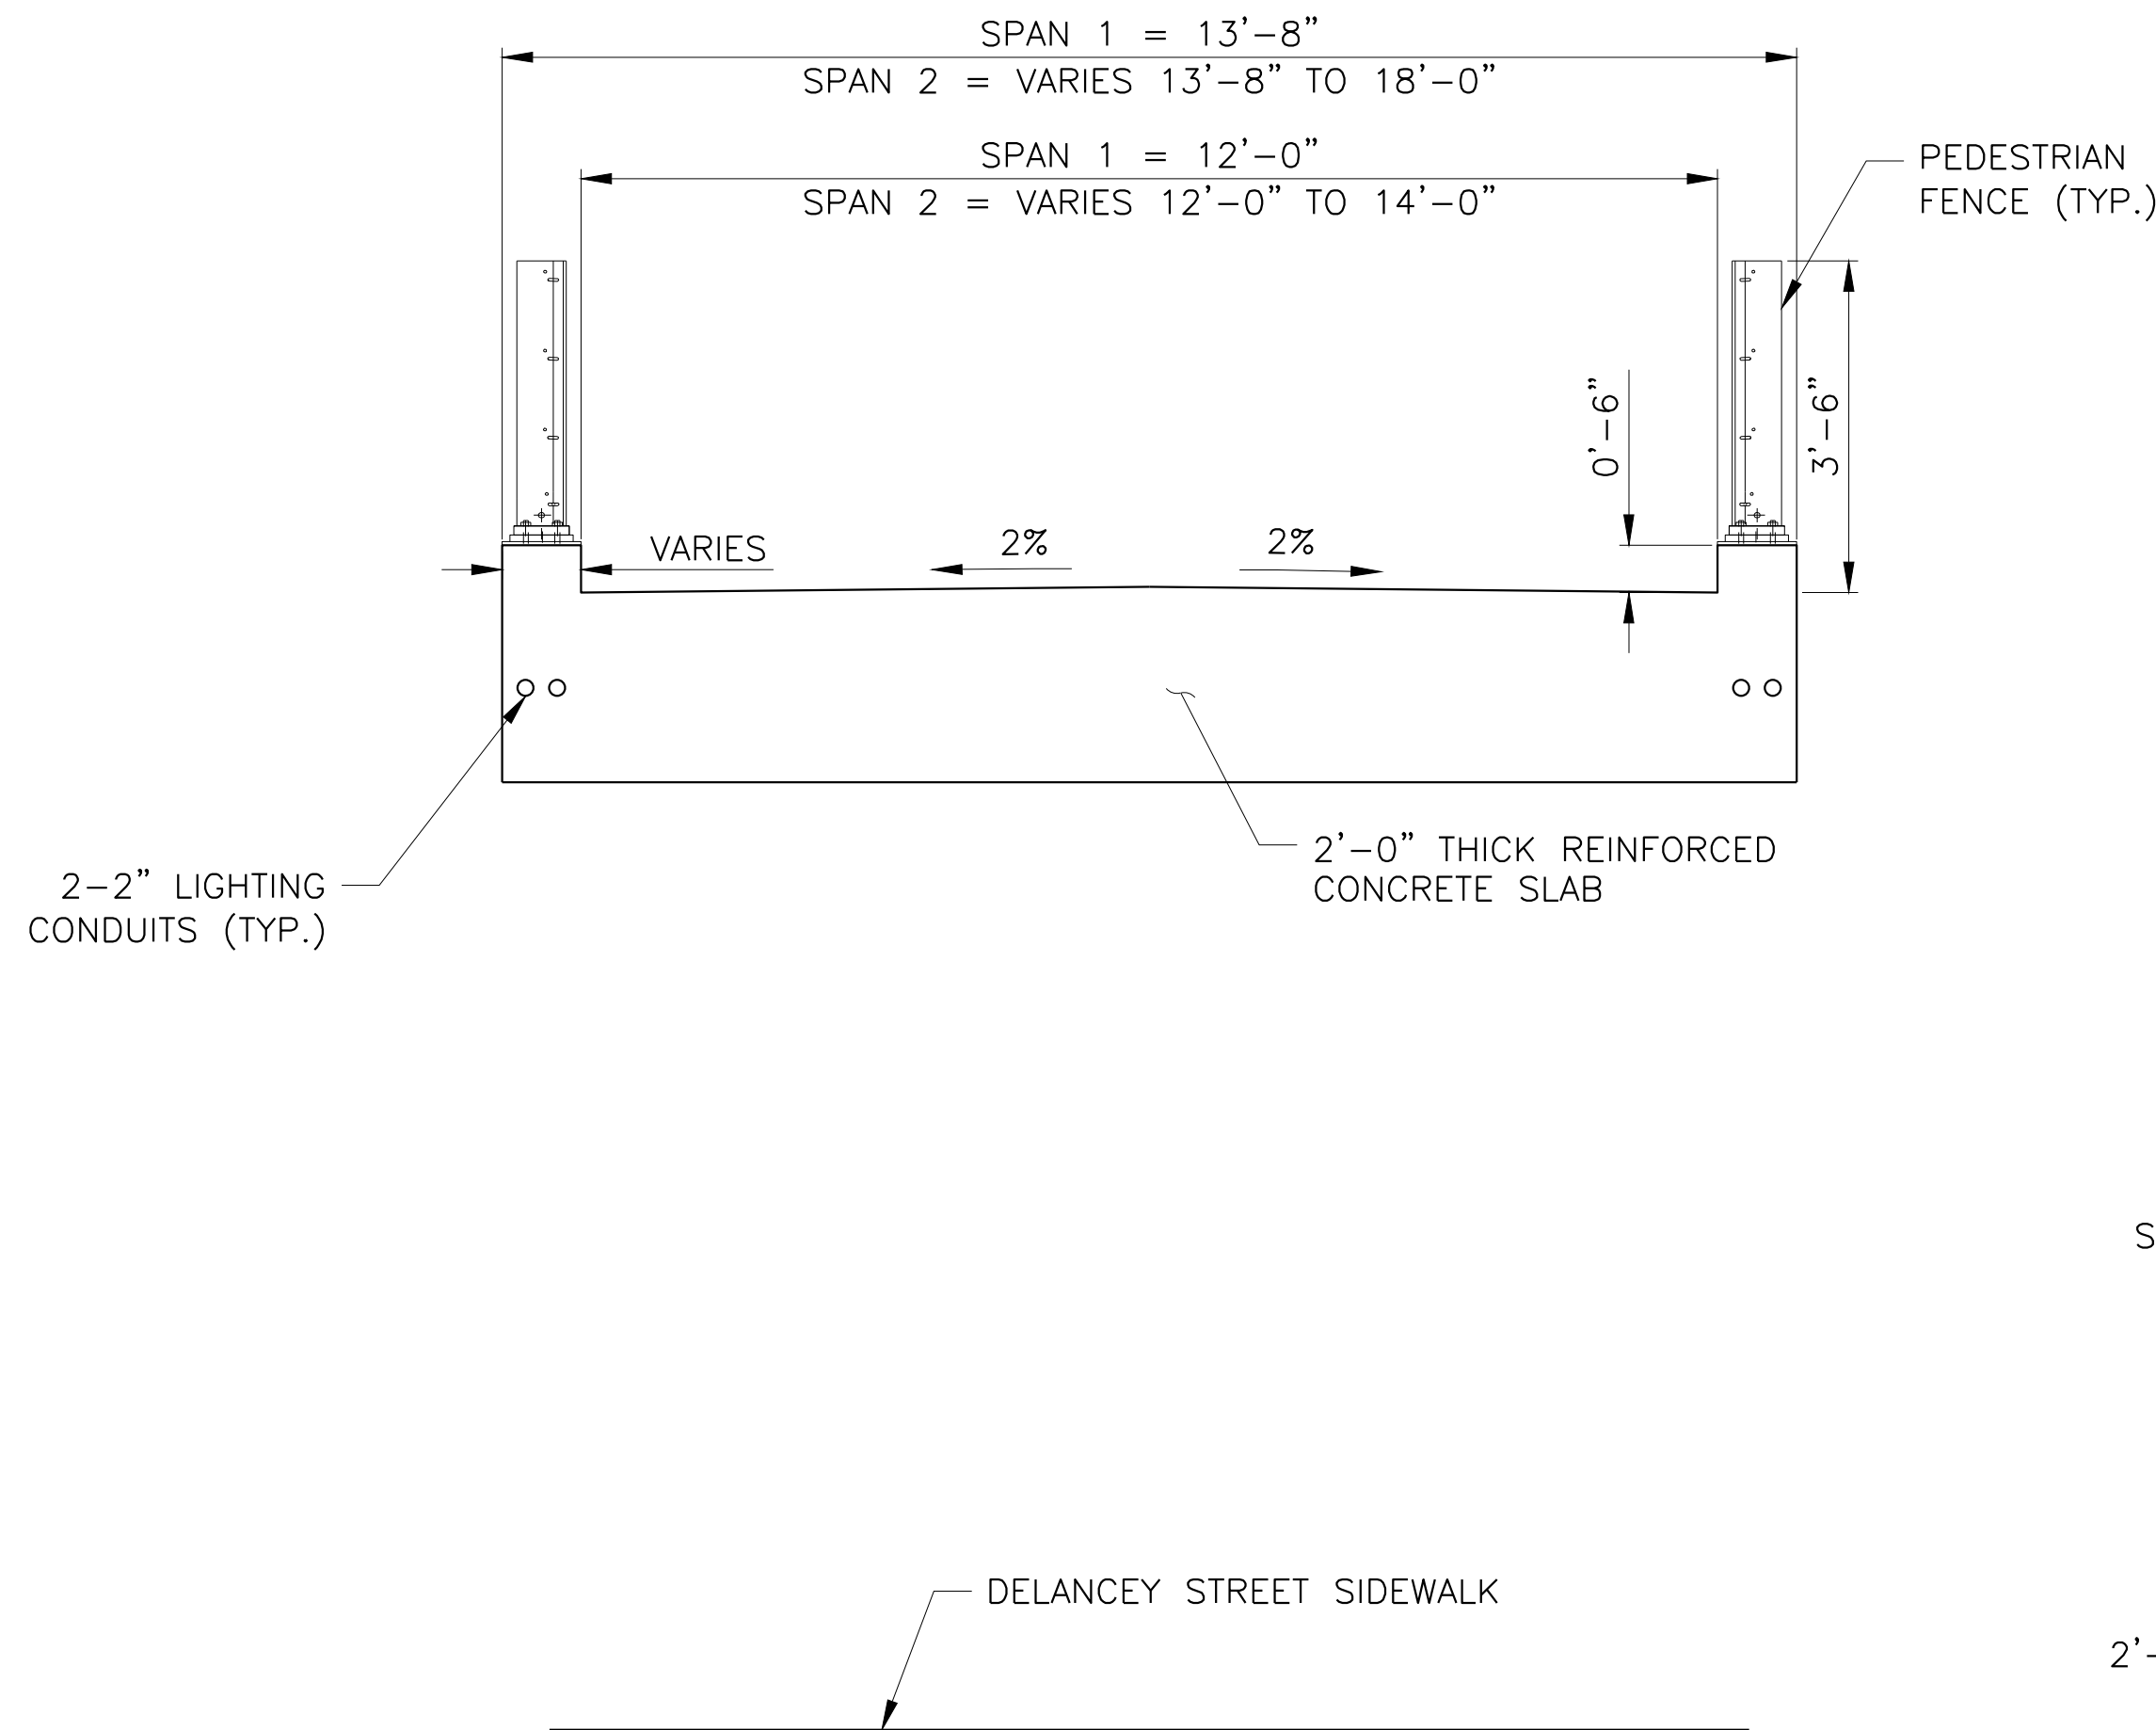

B CROSS SECTION
Scale: 1/2" = 1'-0"

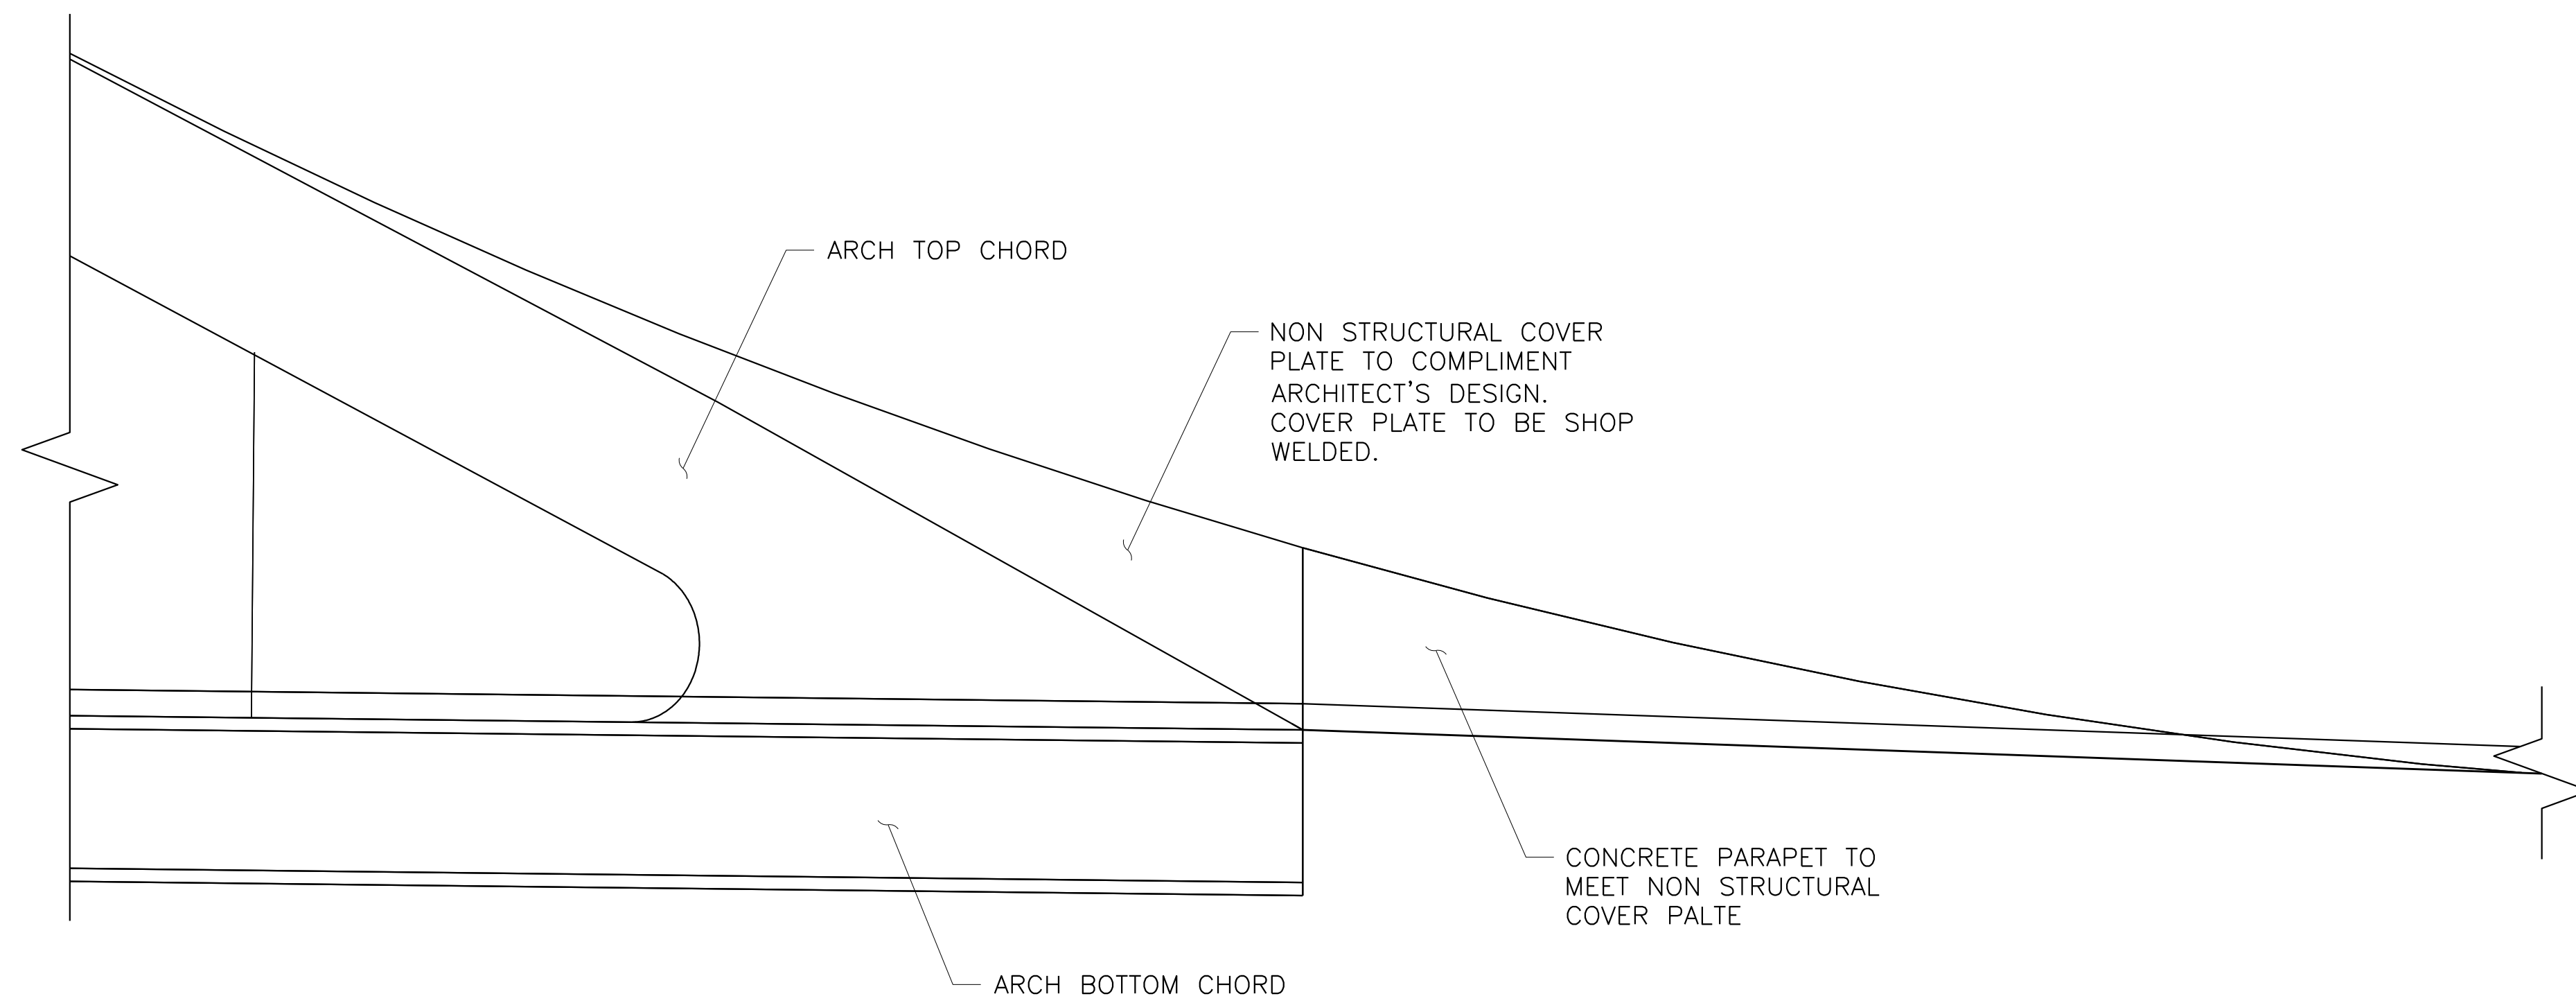

1 DETAIL
Scale: 3/8" = 1'-0"

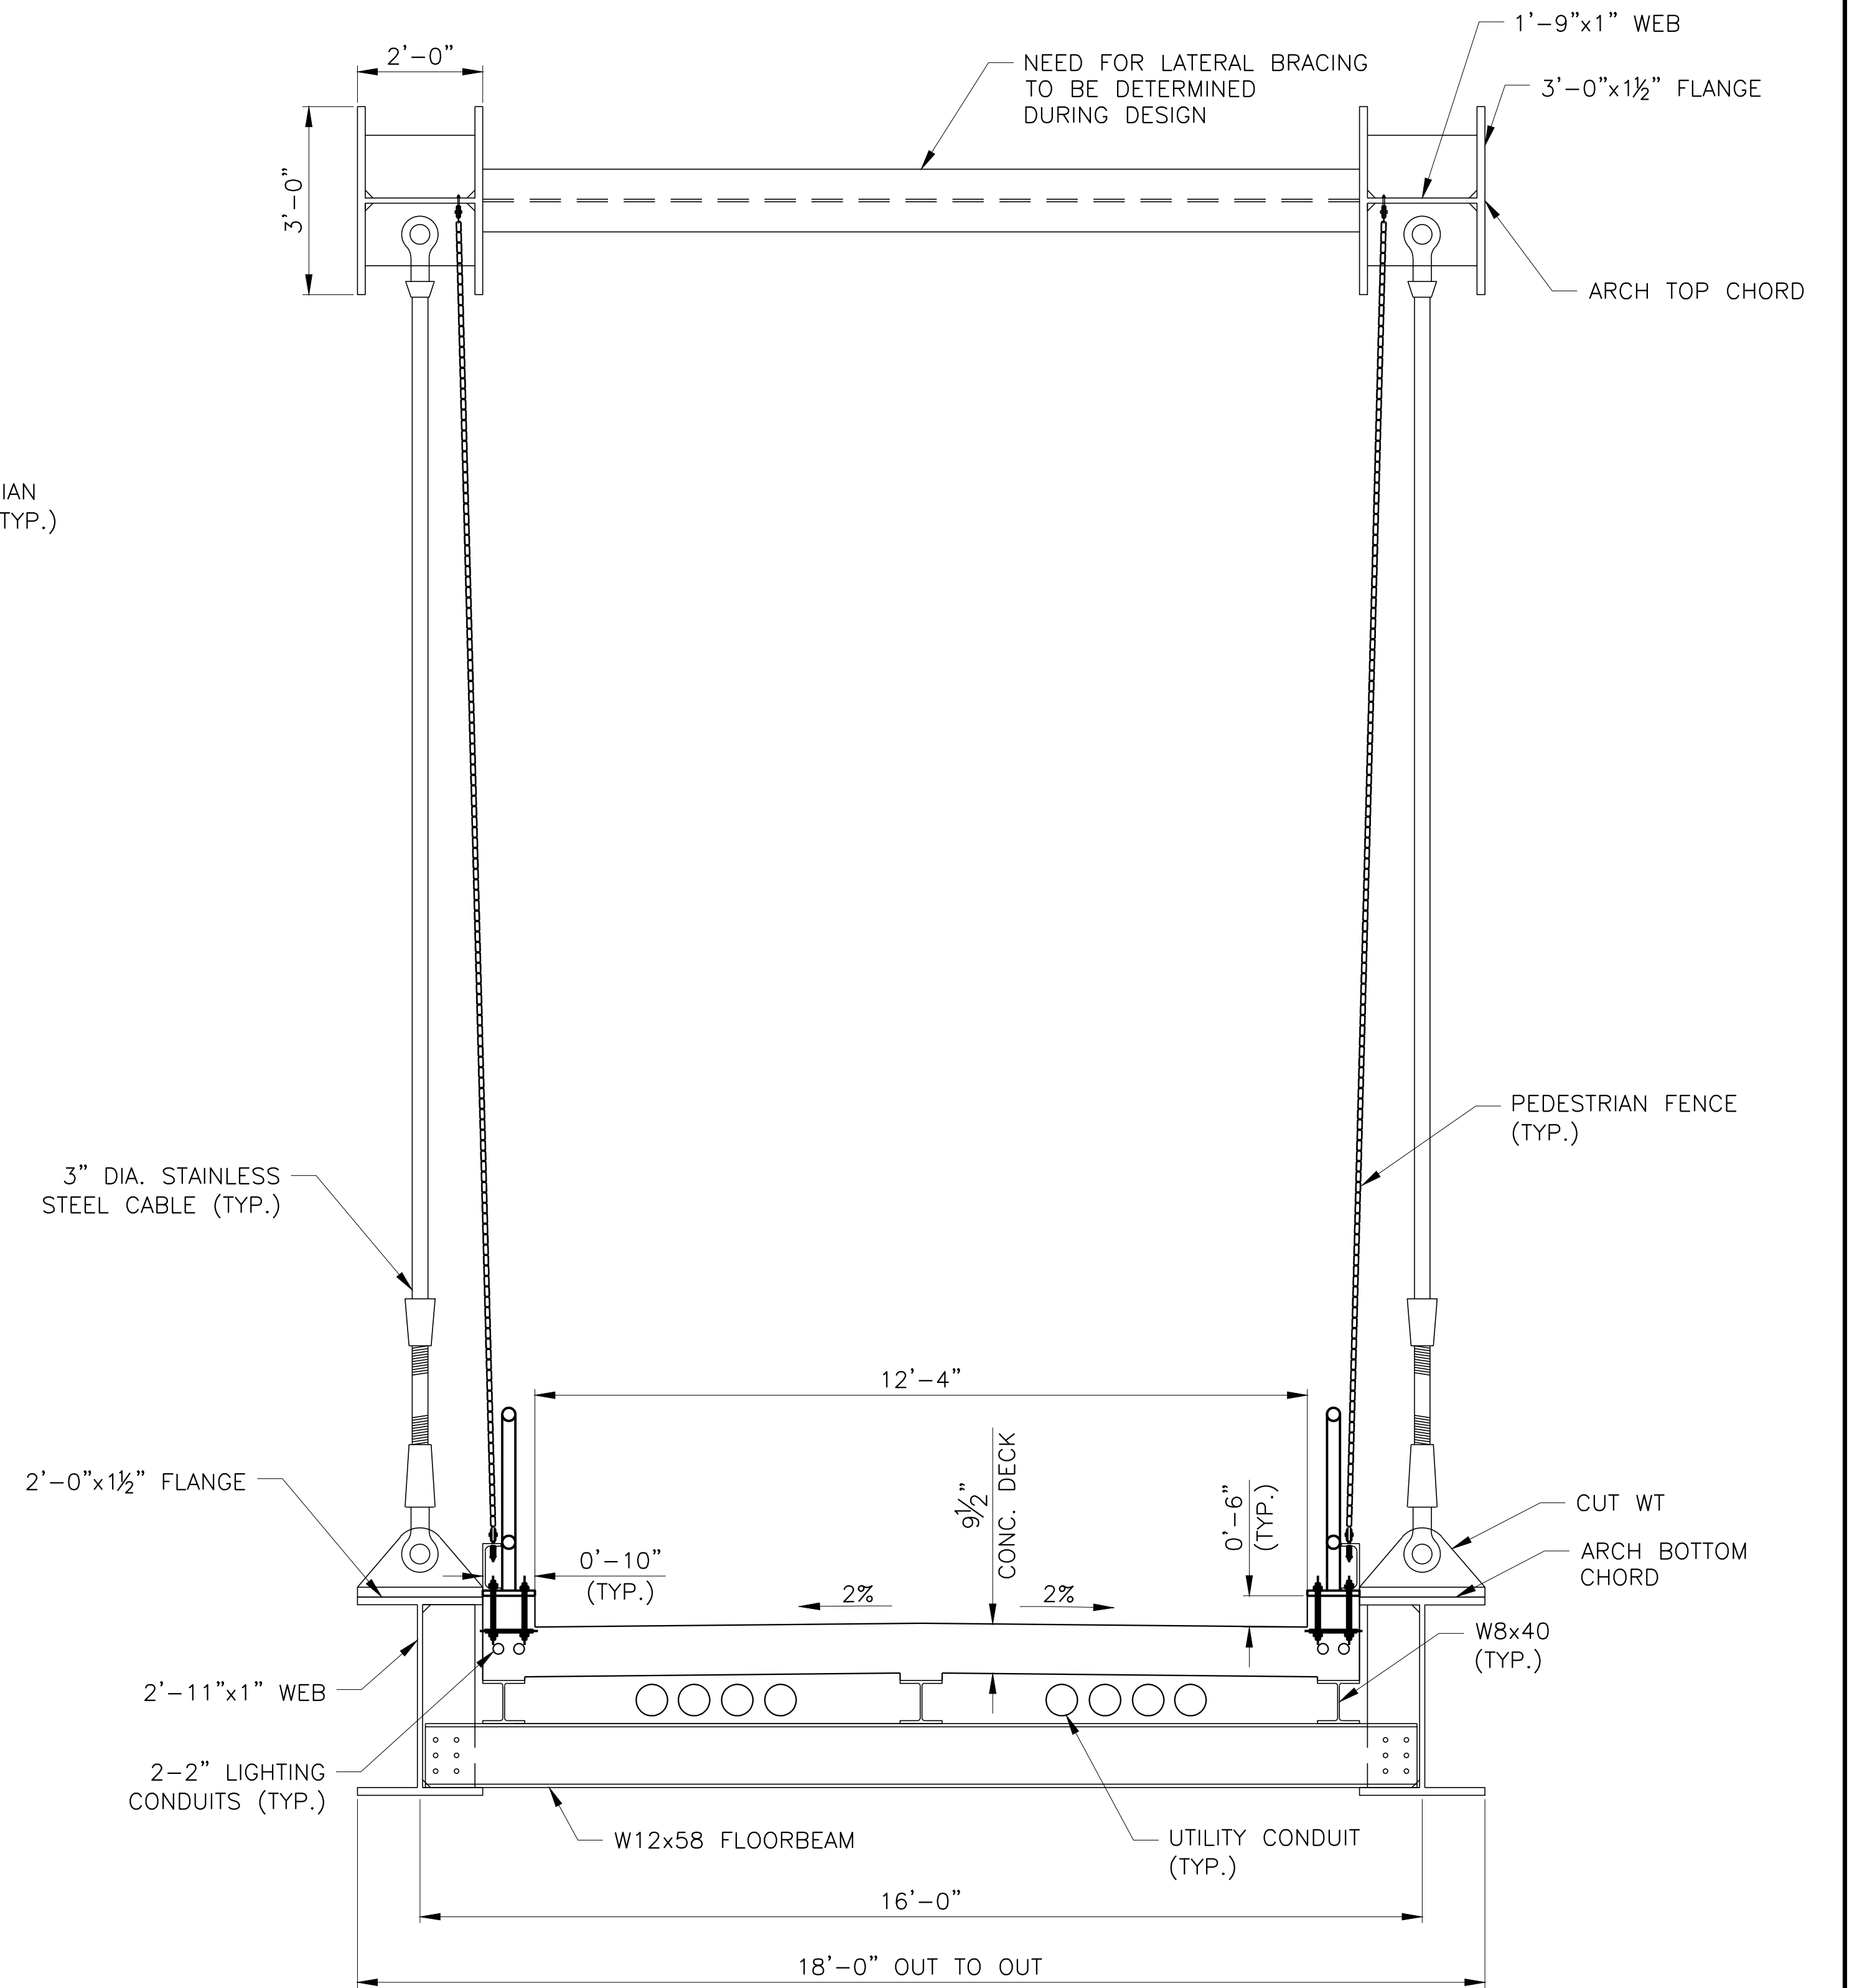

C CROSS SECTION
Scale: 1/2" = 1'-0"

CONCEPTUAL

SUBMITTED DATE: 1/31/19

TOPOGRAPHIC SURVEY PREPARED BY: FOR SURVEYOR
INFORMATION SEE SURVEY SET SU100 DRAWINGS SERIES

FINAL DESIGN SUBMITTED BY:



FINAL DESIGN PREPARED BY:



SIGNATURE

DATE


CITY OF NEW YORK
DEPARTMENT OF DESIGN + CONSTRUCTION
DIVISION OF INFRASTRUCTURE
BUREAU OF DESIGN

DELANCEY STREET BRIDGE
TYPICAL SECTIONS


HARDESTY & HANOVER, LLC
DRAWN BY
SANDRESM1-BD102-00.DWG
CADD FILE

INSTALLATION OF
EAST SIDE COASTAL RESILIENCY
BOROUGH OF MANHATTAN

CAPITAL PROJECT NO. SANDRESM1 1/31/19
SHEET 24 OF 811
BD103

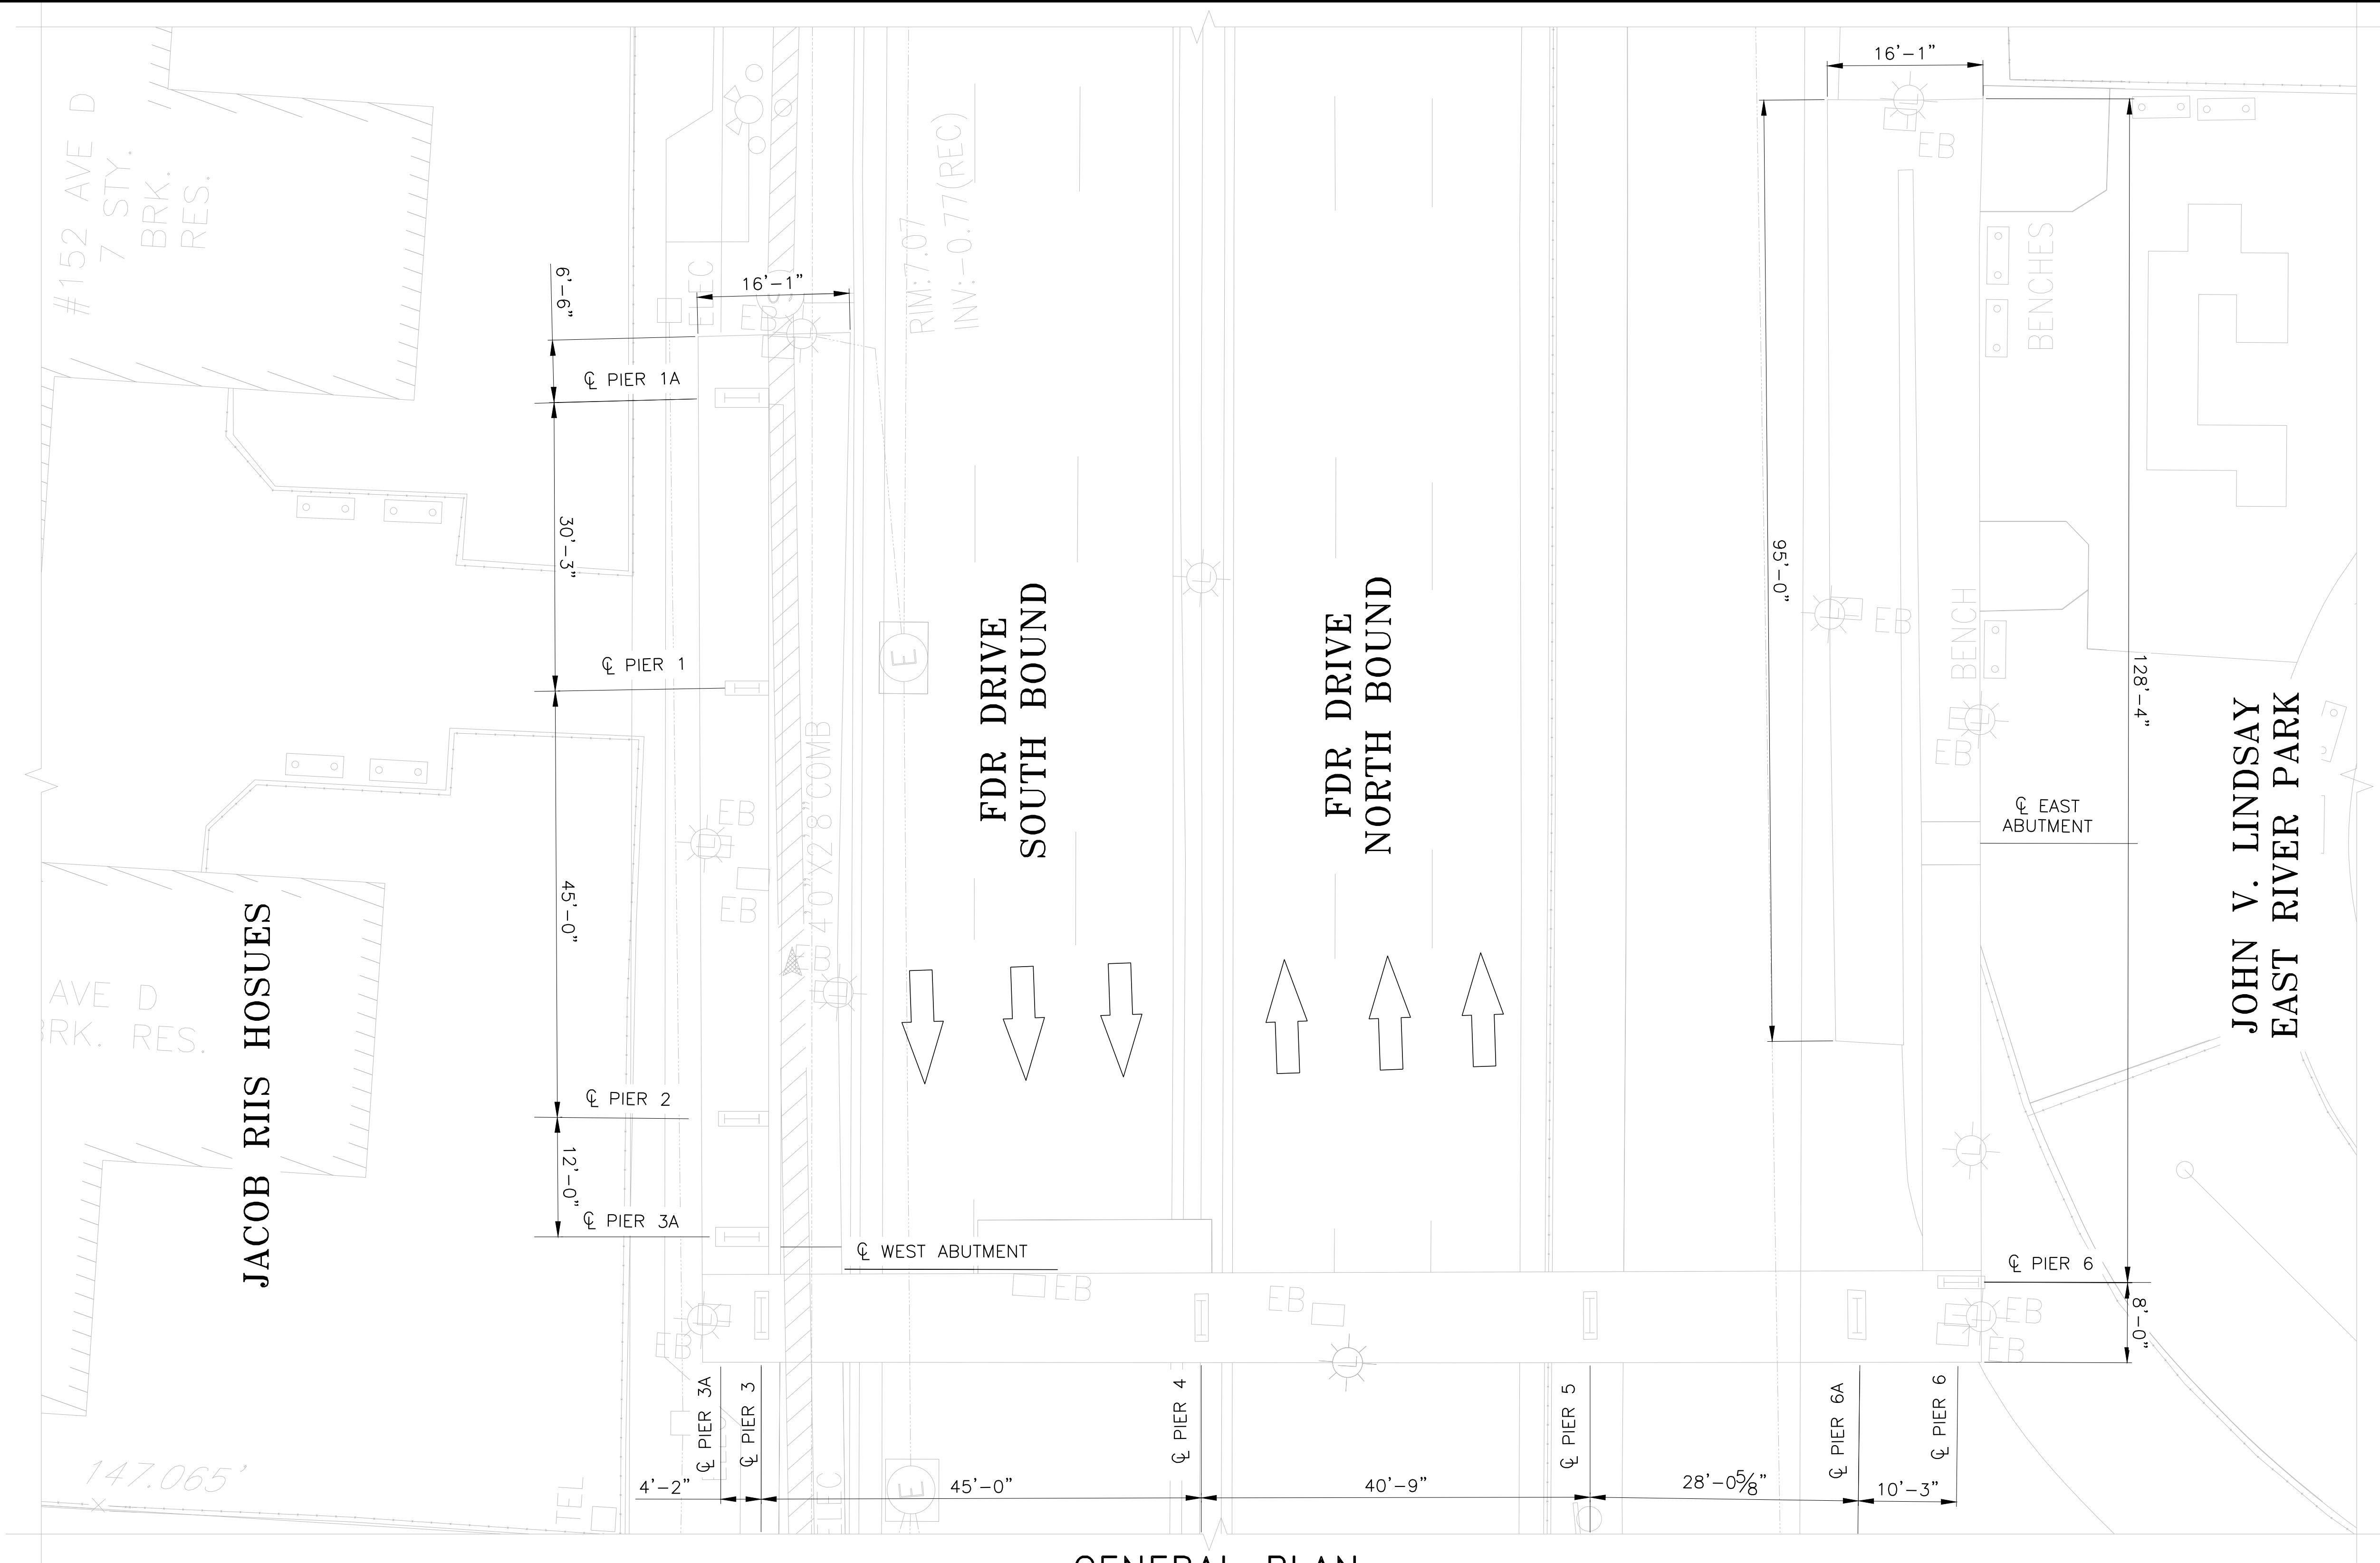

GENERAL PLAN
SCALE: 1" = 10'

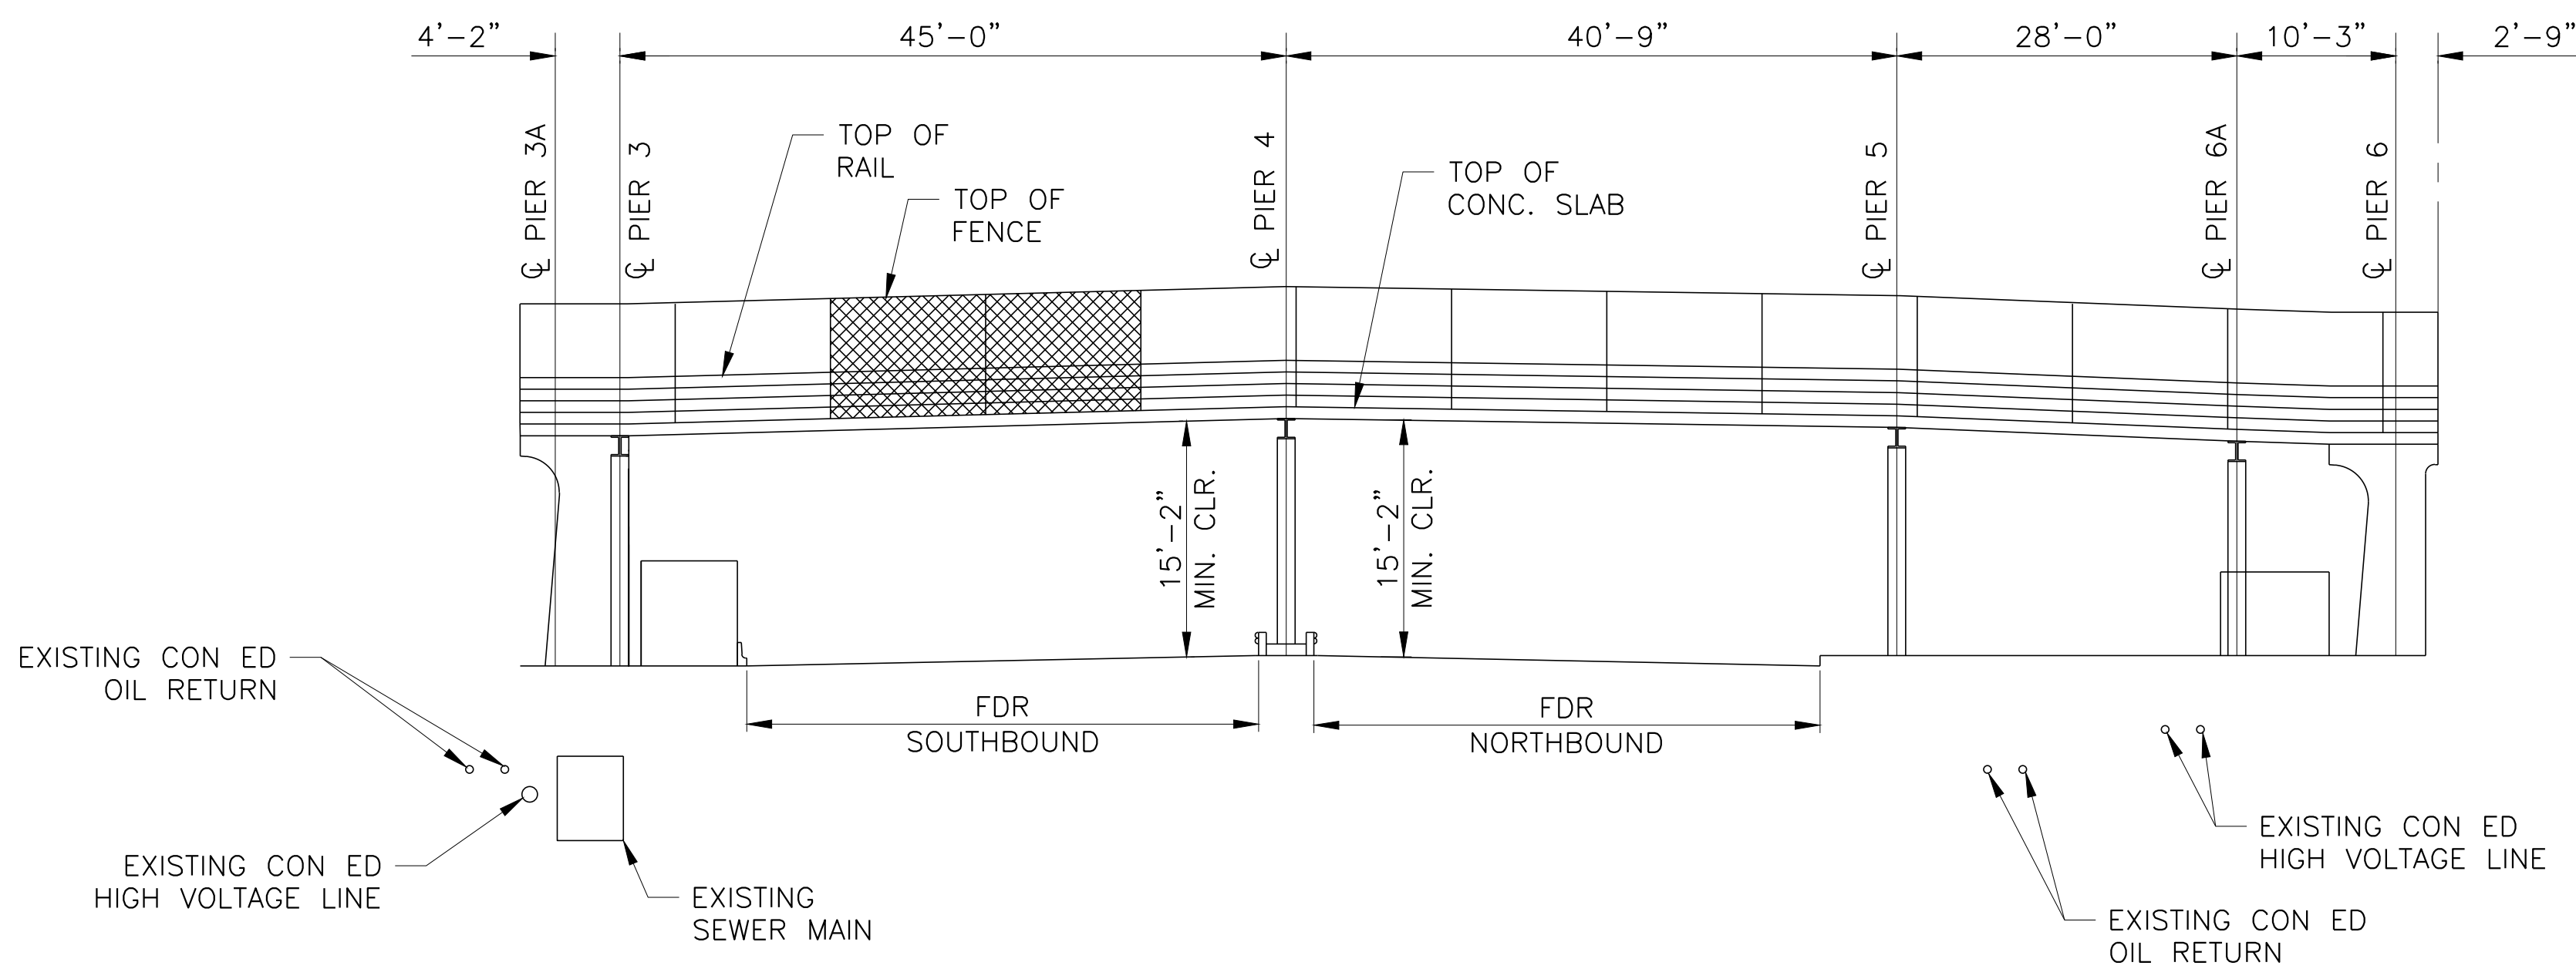

GENERAL ELEVATION (LOOKING NORTH)
SCALE: 1" = 10'

CONCEPTUAL
SUBMITTED DATE: 1/31/19

TOPOGRAPHIC SURVEY PREPARED BY: FOR SURVEYOR
INFORMATION SEE SURVEY SET SU100 DRAWINGS SERIES

FINAL DESIGN SUBMITTED BY:



FINAL DESIGN PREPARED BY:



HARDESTY & HANOVER, LLC
NAME OF CONSULTANT

SIGNATURE

DATE


CITY OF NEW YORK
DEPARTMENT OF DESIGN + CONSTRUCTION
DIVISION OF INFRASTRUCTURE
BUREAU OF DESIGN

EAST 10TH STREET BRIDGE
EXISTING GENERAL PLAN AND ELEVATION


HARDESTY & HANOVER, LLC
DRAWN BY
SANDRESM1-BT100-00.DWG
CADD FILE

INSTALLATION OF
EAST SIDE COASTAL RESILIENCY
BOROUGH OF MANHATTAN


CAPITAL PROJECT NO. SANDRESM1 1/31/19
SHEET 28 OF 811
BT100

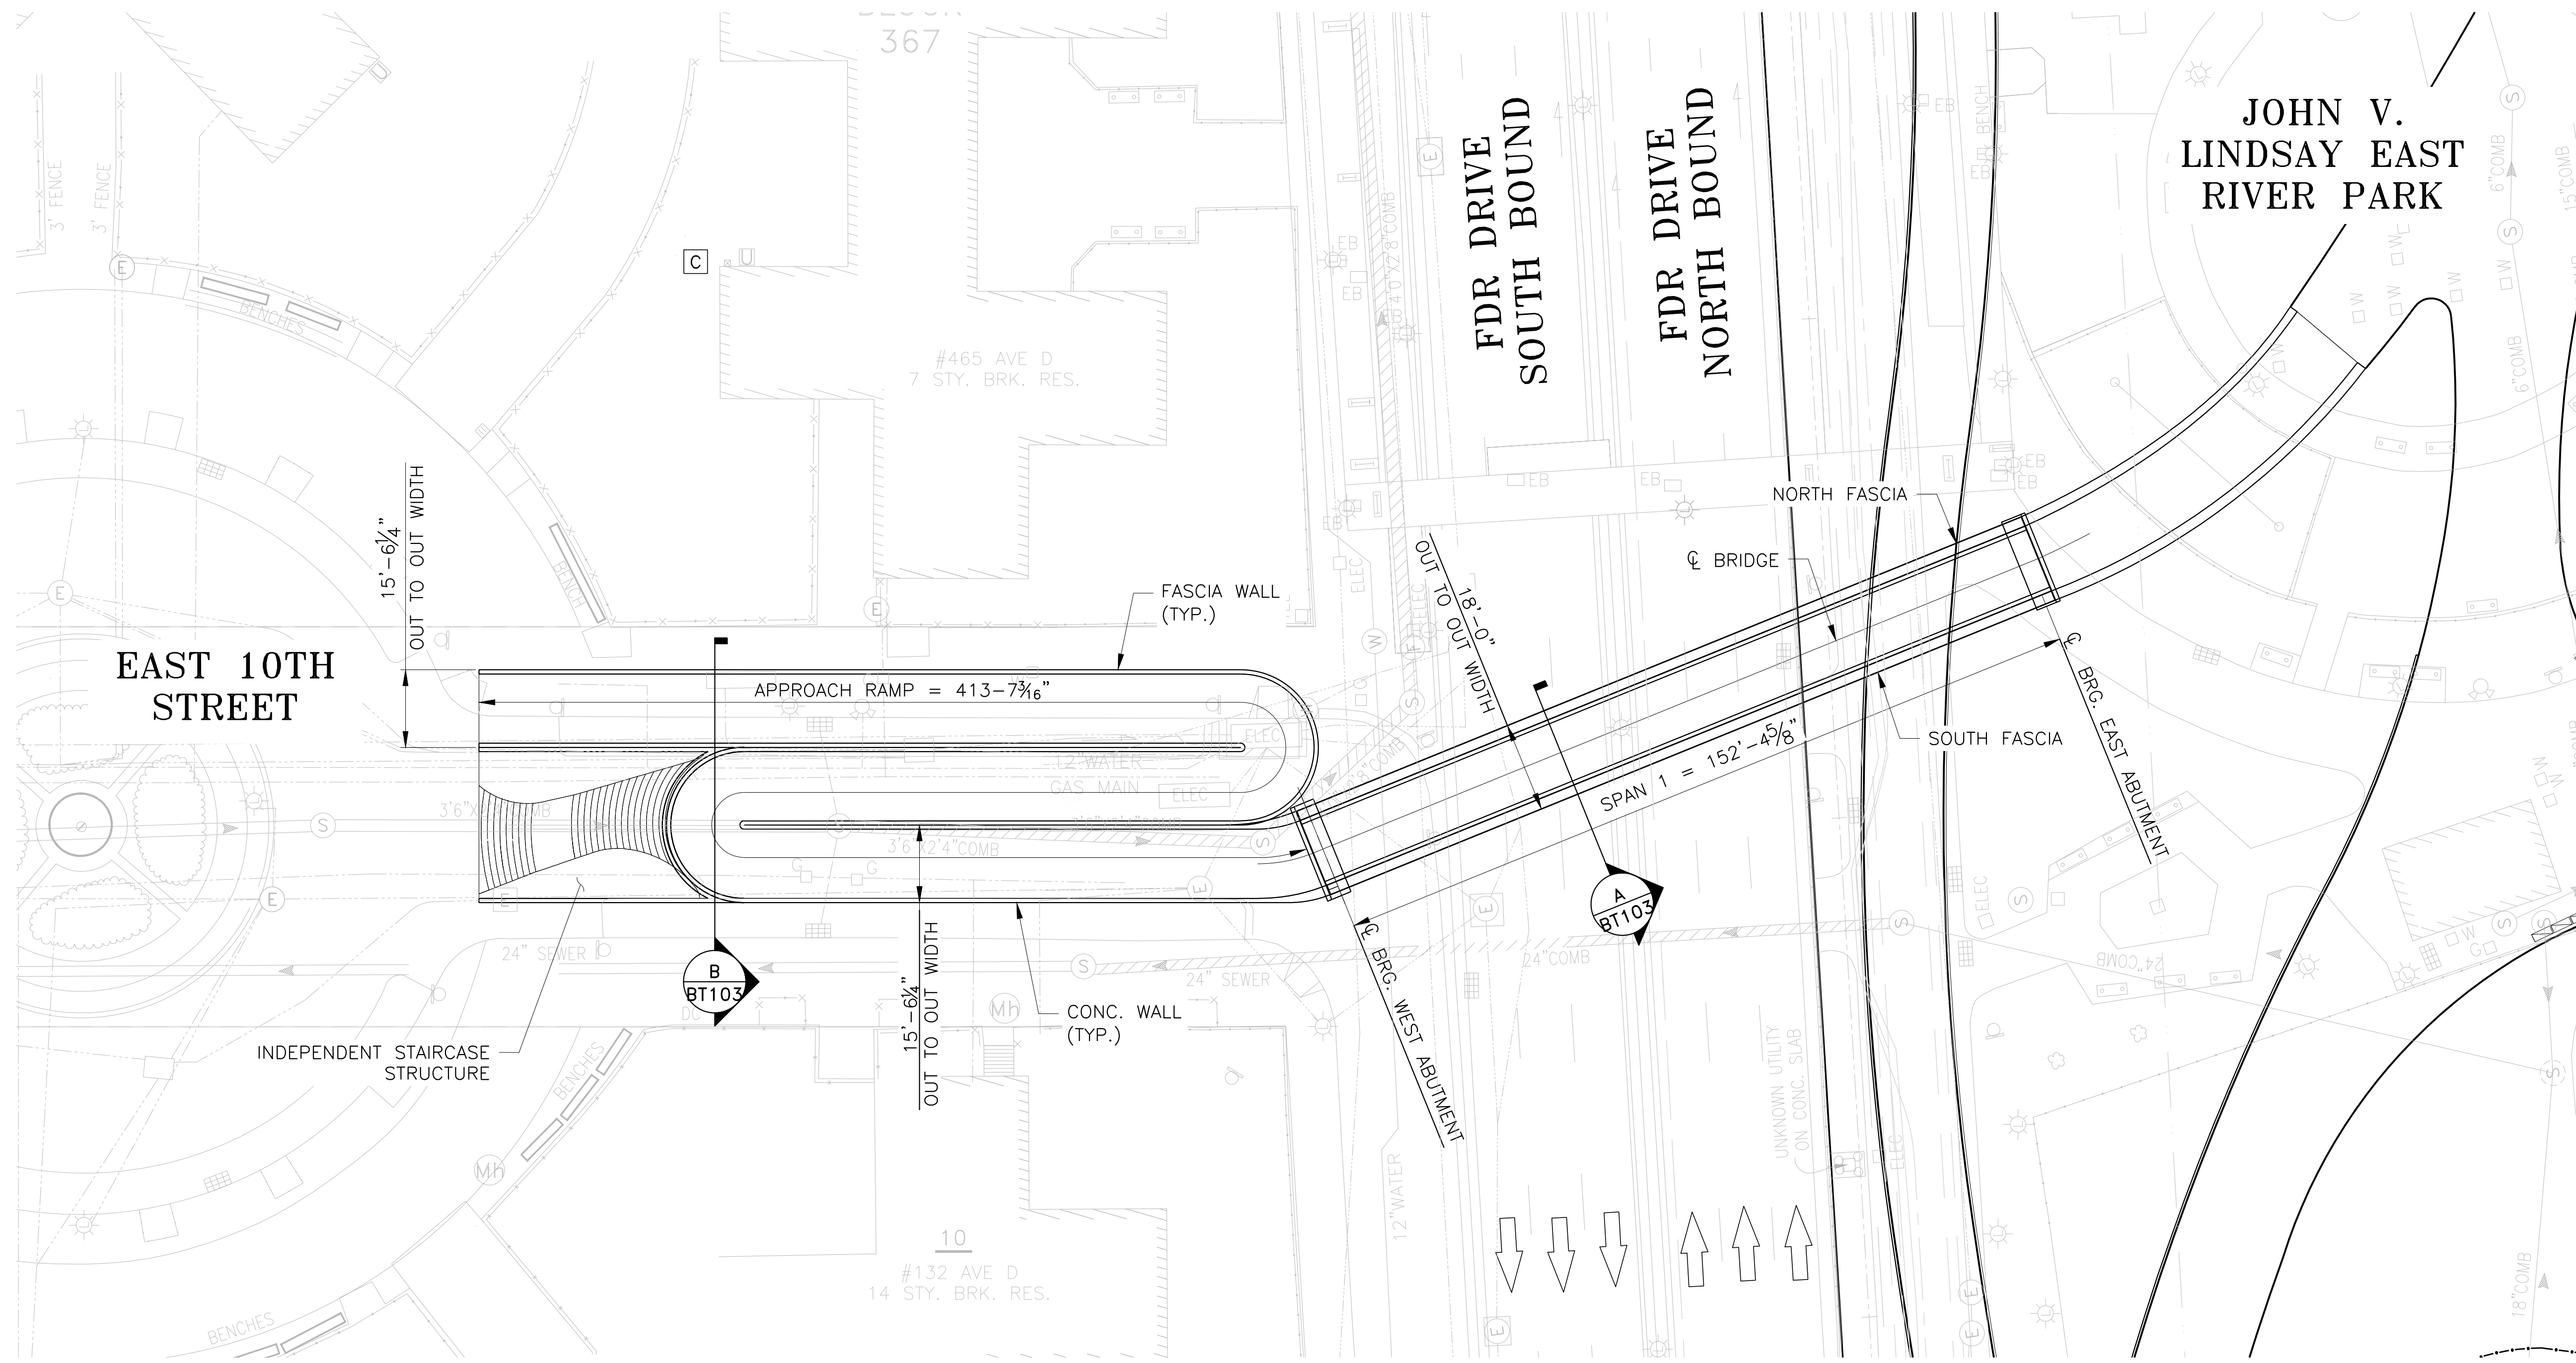

GENERAL PLAN
SCALE: 1" = 20'

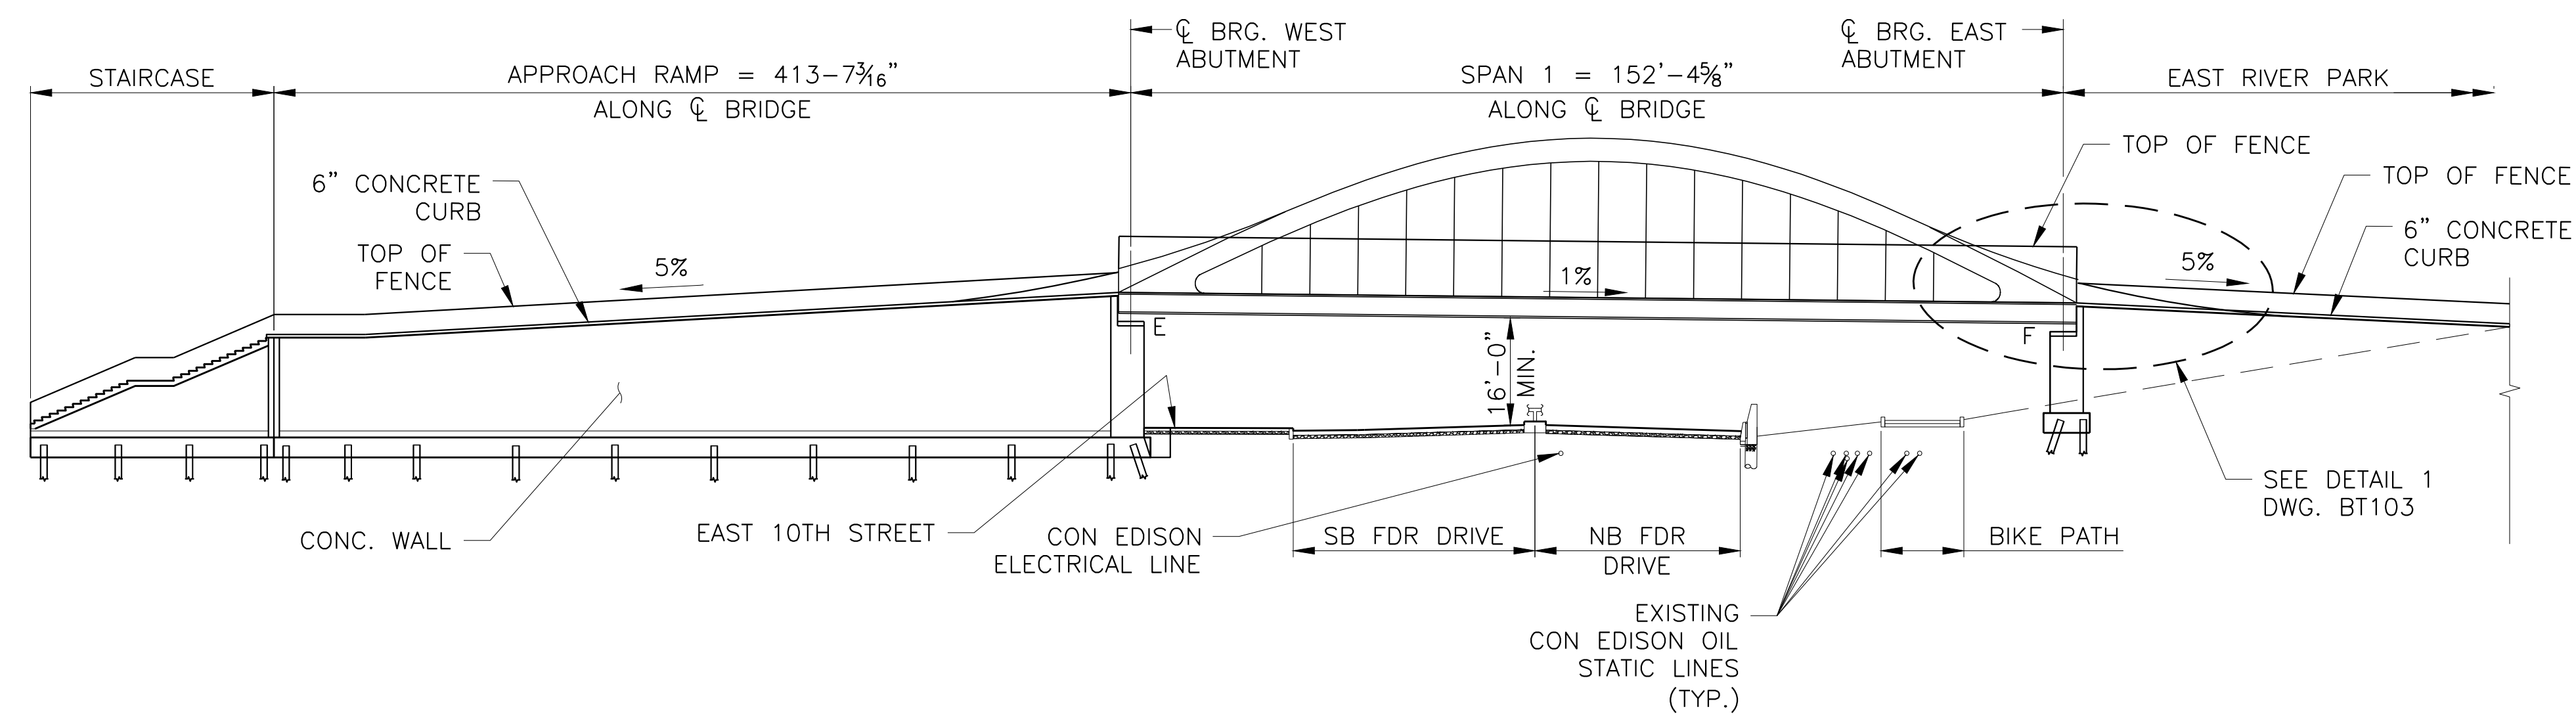

GENERAL ELEVATION
SCALE: 1" = 20'

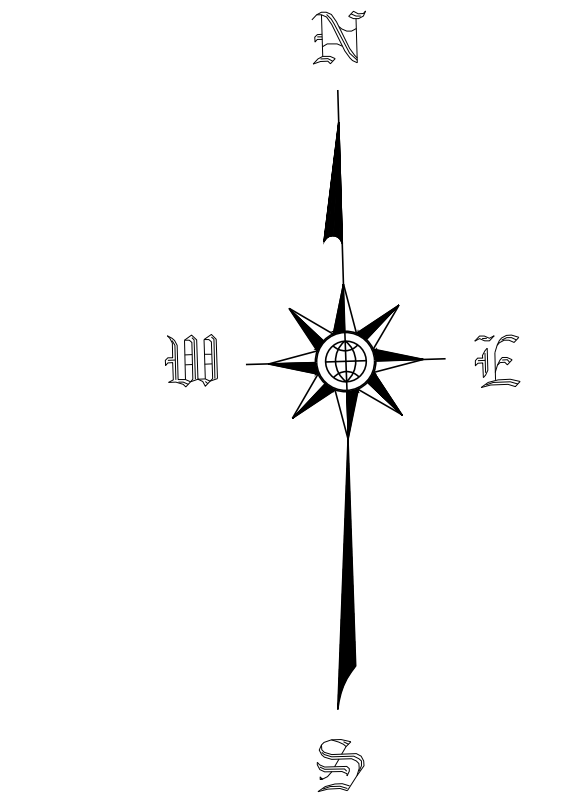

CONCEPTUAL

SUBMITTED DATE: 1/31/19

TOPOGRAPHIC SURVEY PREPARED BY: FOR SURVEYOR
INFORMATION SEE SURVEY SET SU100 DRAWINGS SERIES

FINAL DESIGN SUBMITTED BY:



FINAL DESIGN PREPARED BY:



SIGNATURE

DATE




CITY OF NEW YORK
DEPARTMENT OF DESIGN + CONSTRUCTION
DIVISION OF INFRASTRUCTURE
BUREAU OF DESIGN

EAST 10TH STREET BRIDGE
GENERAL PLAN AND ELEVATION

HARDESTY & HANOVER, LLC
DRAWN BY
SANDRESM1-BT102-00.DWG
CADD FILE


INSTALLATION OF
EAST SIDE COASTAL RESILIENCY
BOROUGH OF MANHATTAN

CAPITAL PROJECT NO. SANDRESM1 1/31/19
SHEET 30 OF 811
BT102

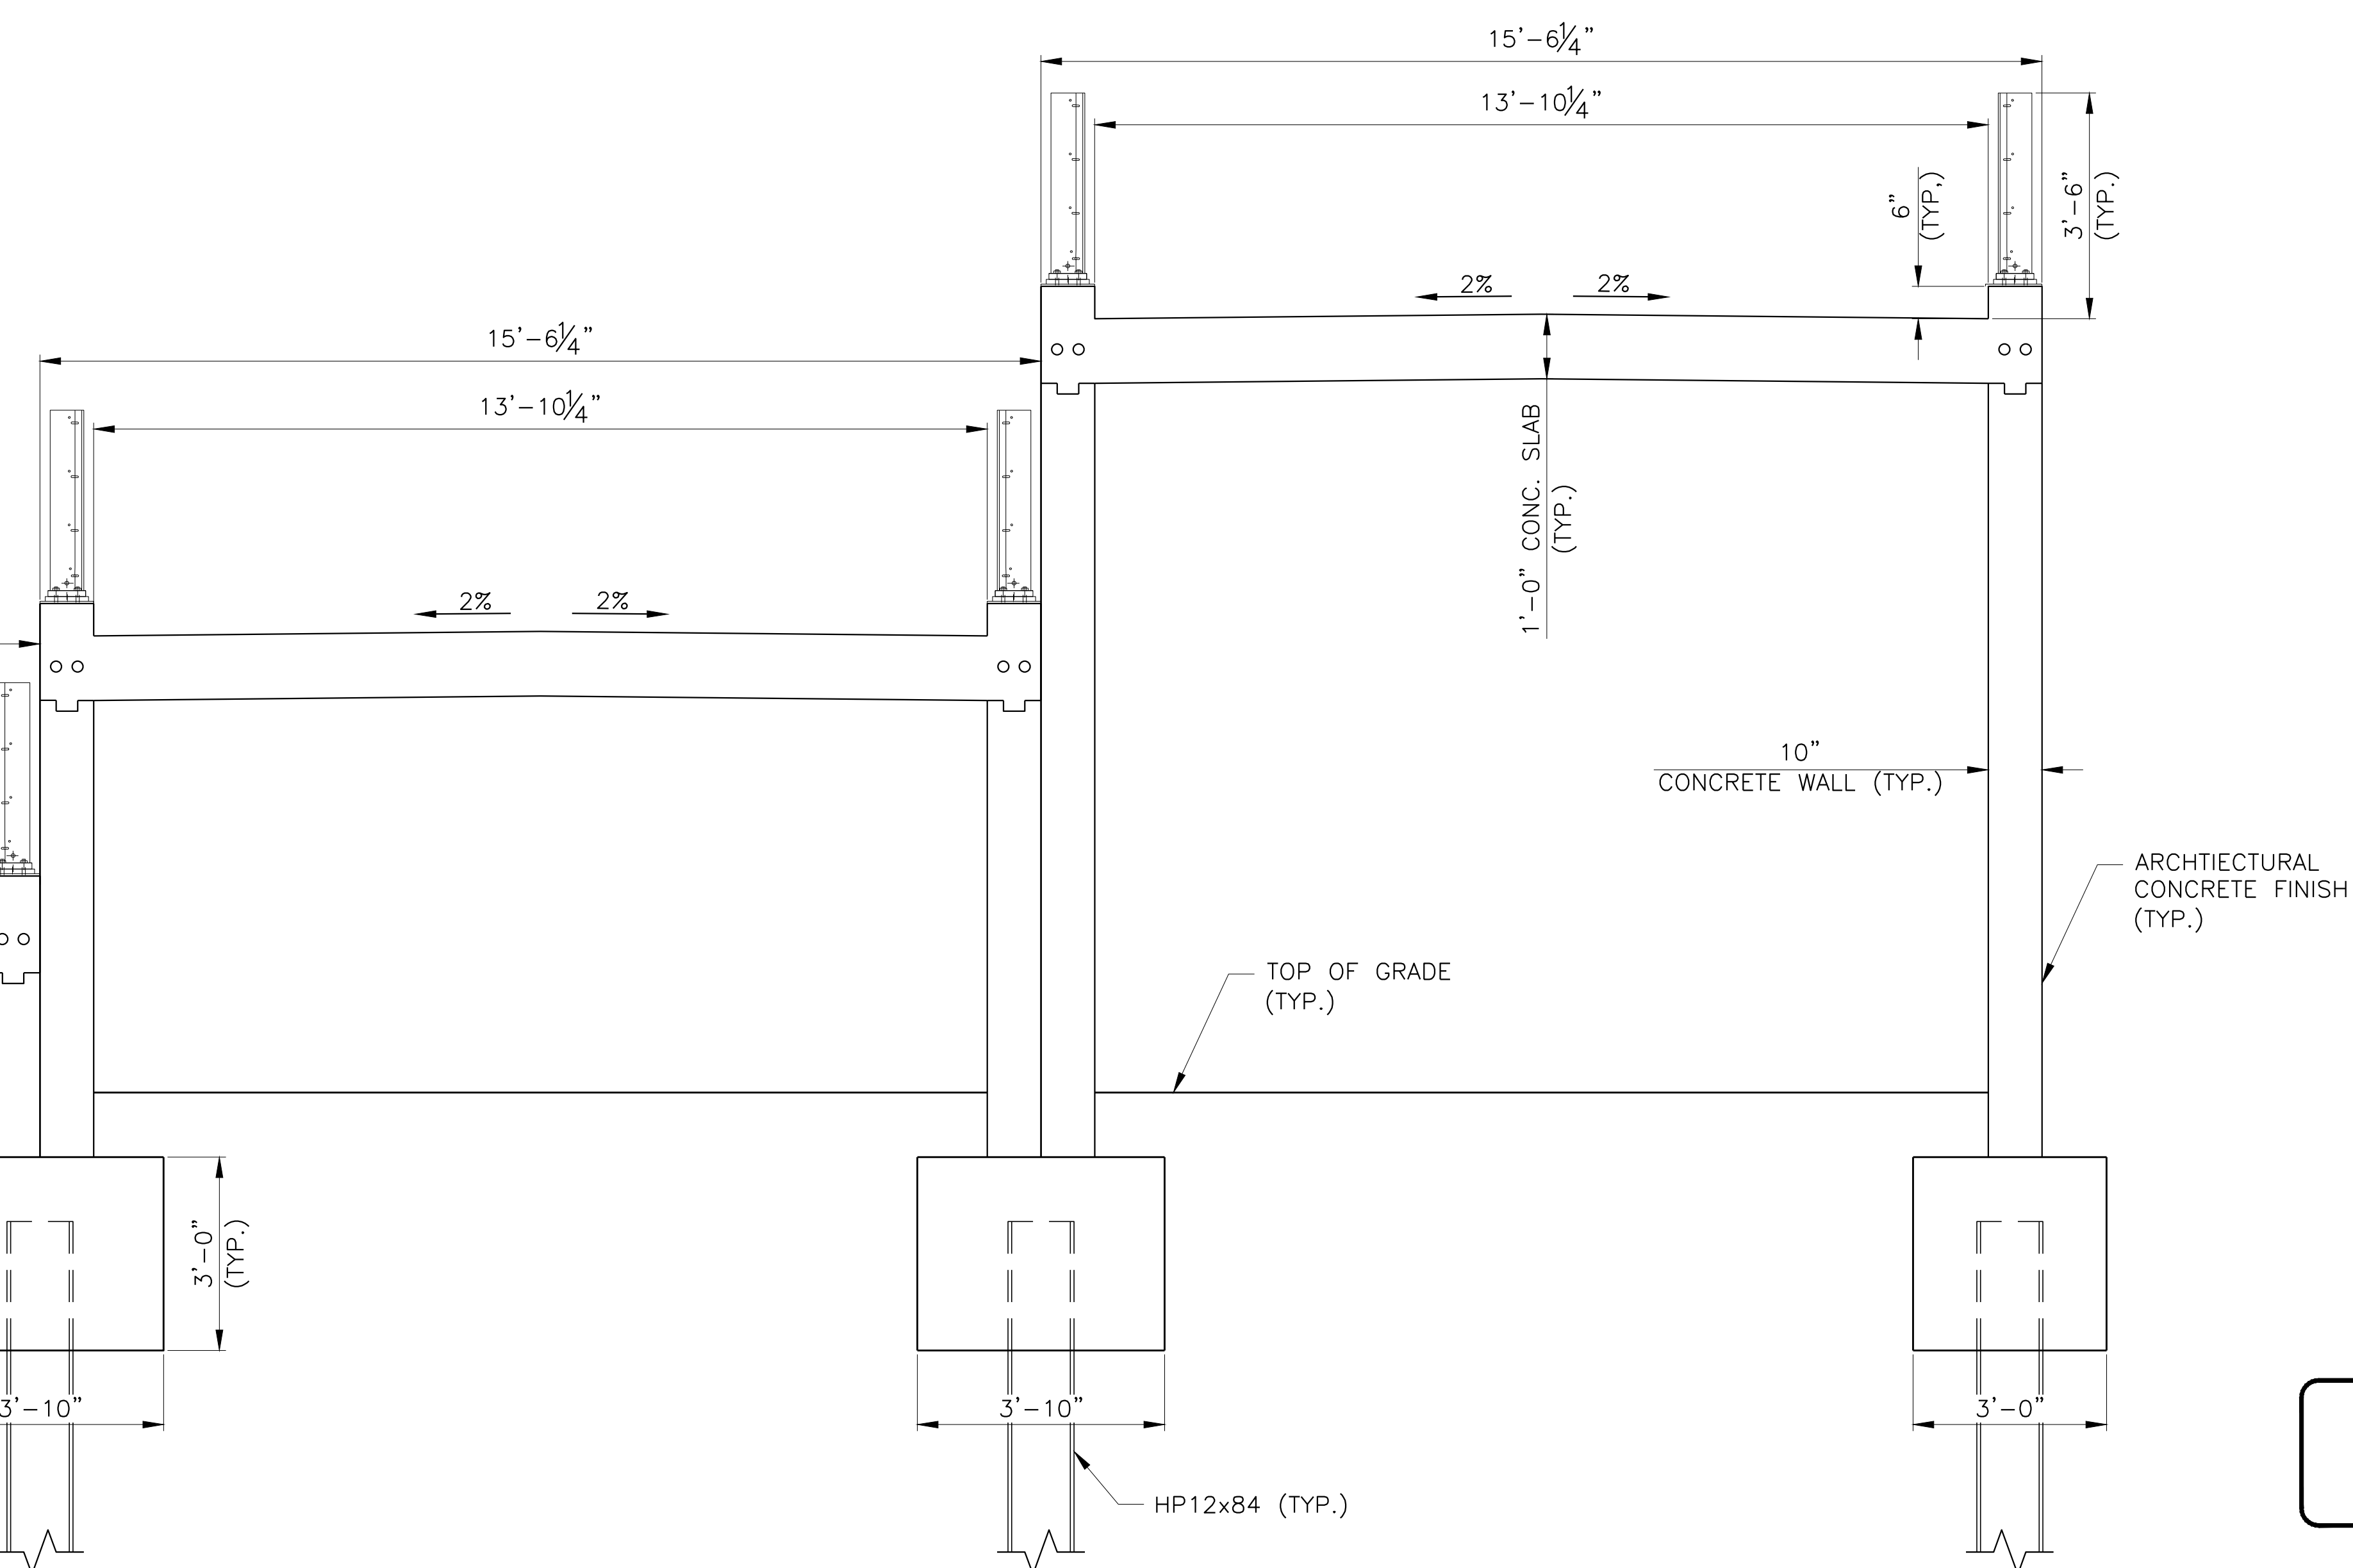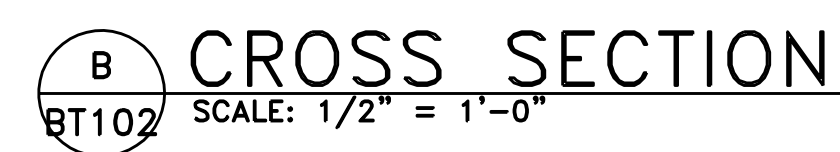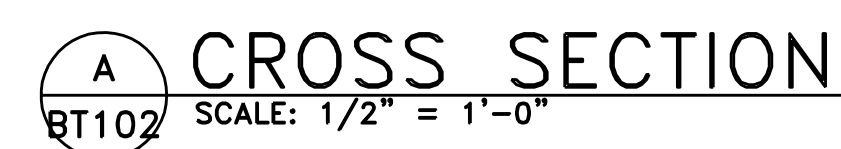


SUBMITTED DATE: 1/31/19

[illegible]

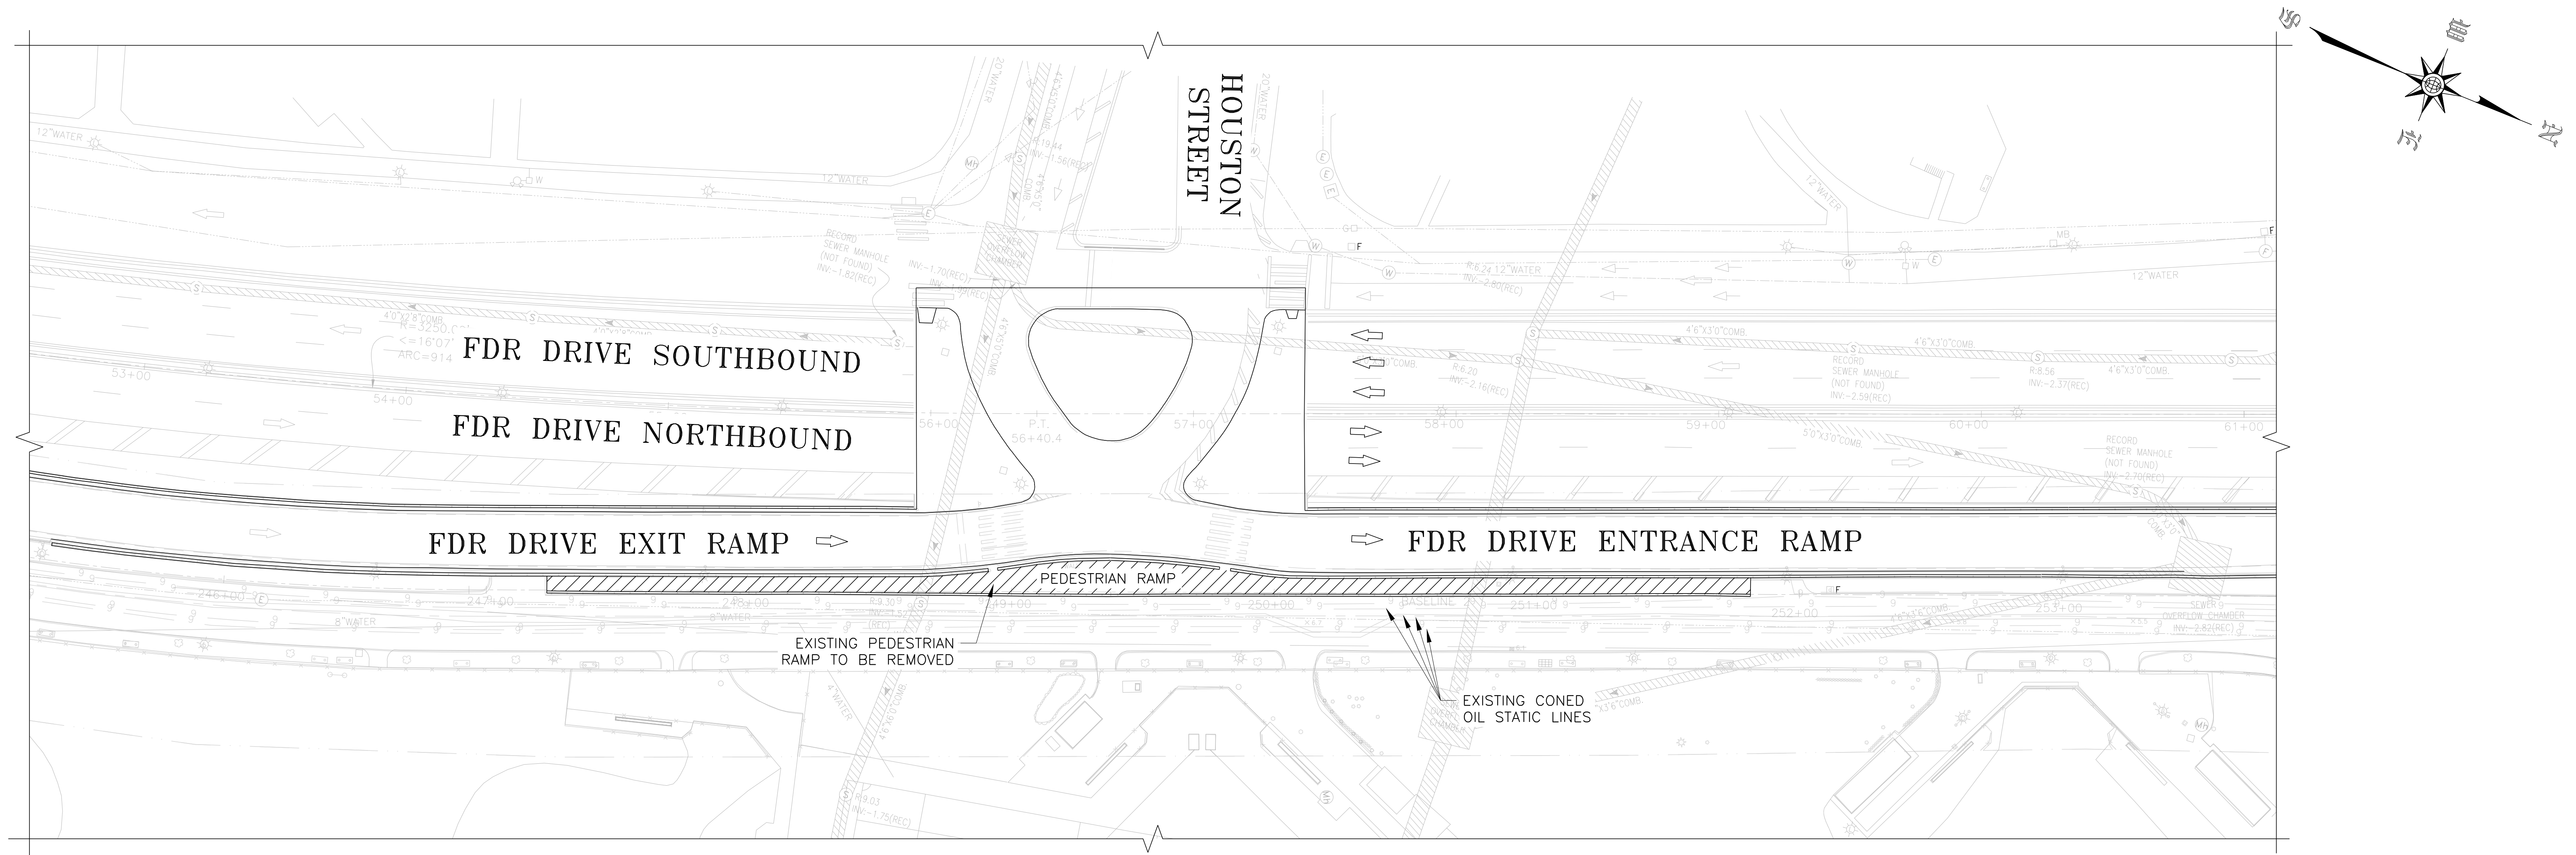

EXISTING GENERAL PLAN
SCALE: 1" = 30'

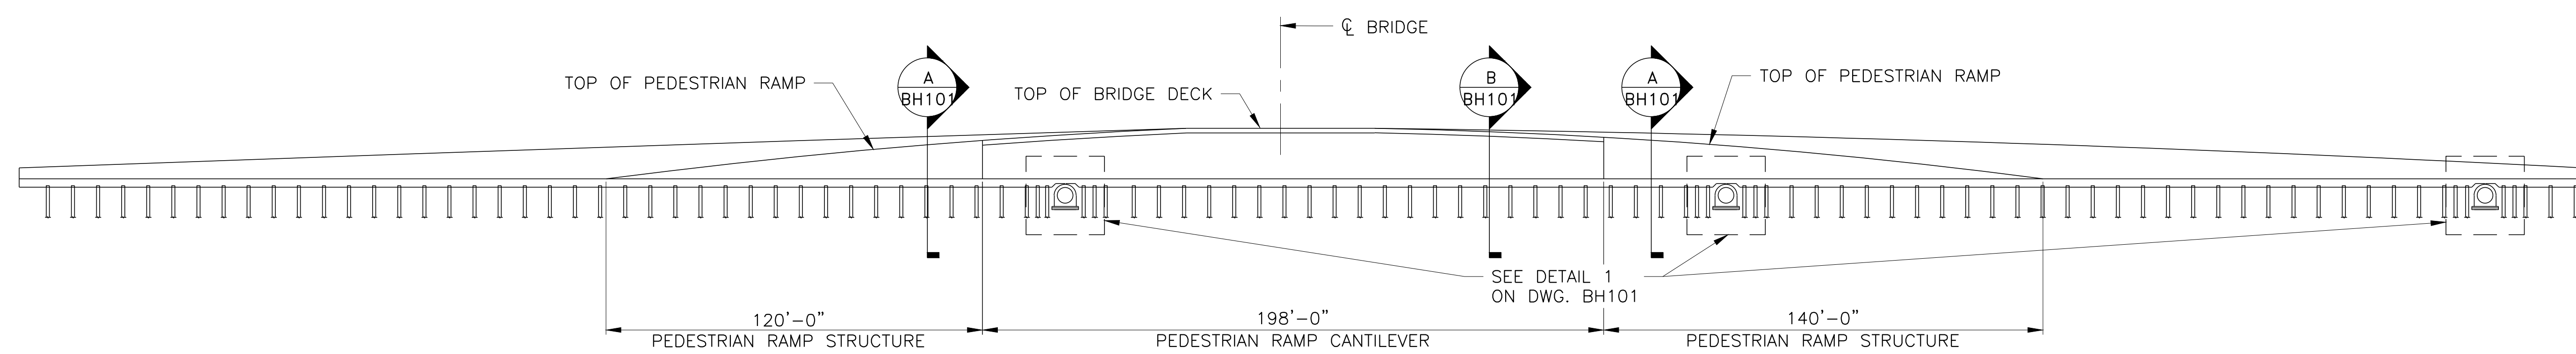

EXISTING GENERAL ELEVATION (LOOKING WEST)
SCALE: 1" = 30'

CONCEPTUAL

SUBMITTED DATE: 1/31/19

TOPOGRAPHIC SURVEY PREPARED BY: FOR SURVEYOR
INFORMATION SEE SURVEY SET SU100 DRAWINGS SERIES

FINAL DESIGN SUBMITTED BY:



FINAL DESIGN PREPARED BY:



SIGNATURE

DATE


CITY OF NEW YORK
DEPARTMENT OF DESIGN + CONSTRUCTION
DIVISION OF INFRASTRUCTURE
BUREAU OF DESIGN

HOUSTON STREET BRIDGE
EXISTING GENERAL PLAN AND ELEVATION


HARDESTY & HANOVER, LLC SANDRESM1-BH100-00.DWG
DRAWN BY CADD FILE

INSTALLATION OF
EAST SIDE COASTAL RESILIENCY
BOROUGH OF MANHATTAN


CAPITAL PROJECT NO. SANDRESM1 1/31/19 SHEET 35 OF 811 BH100

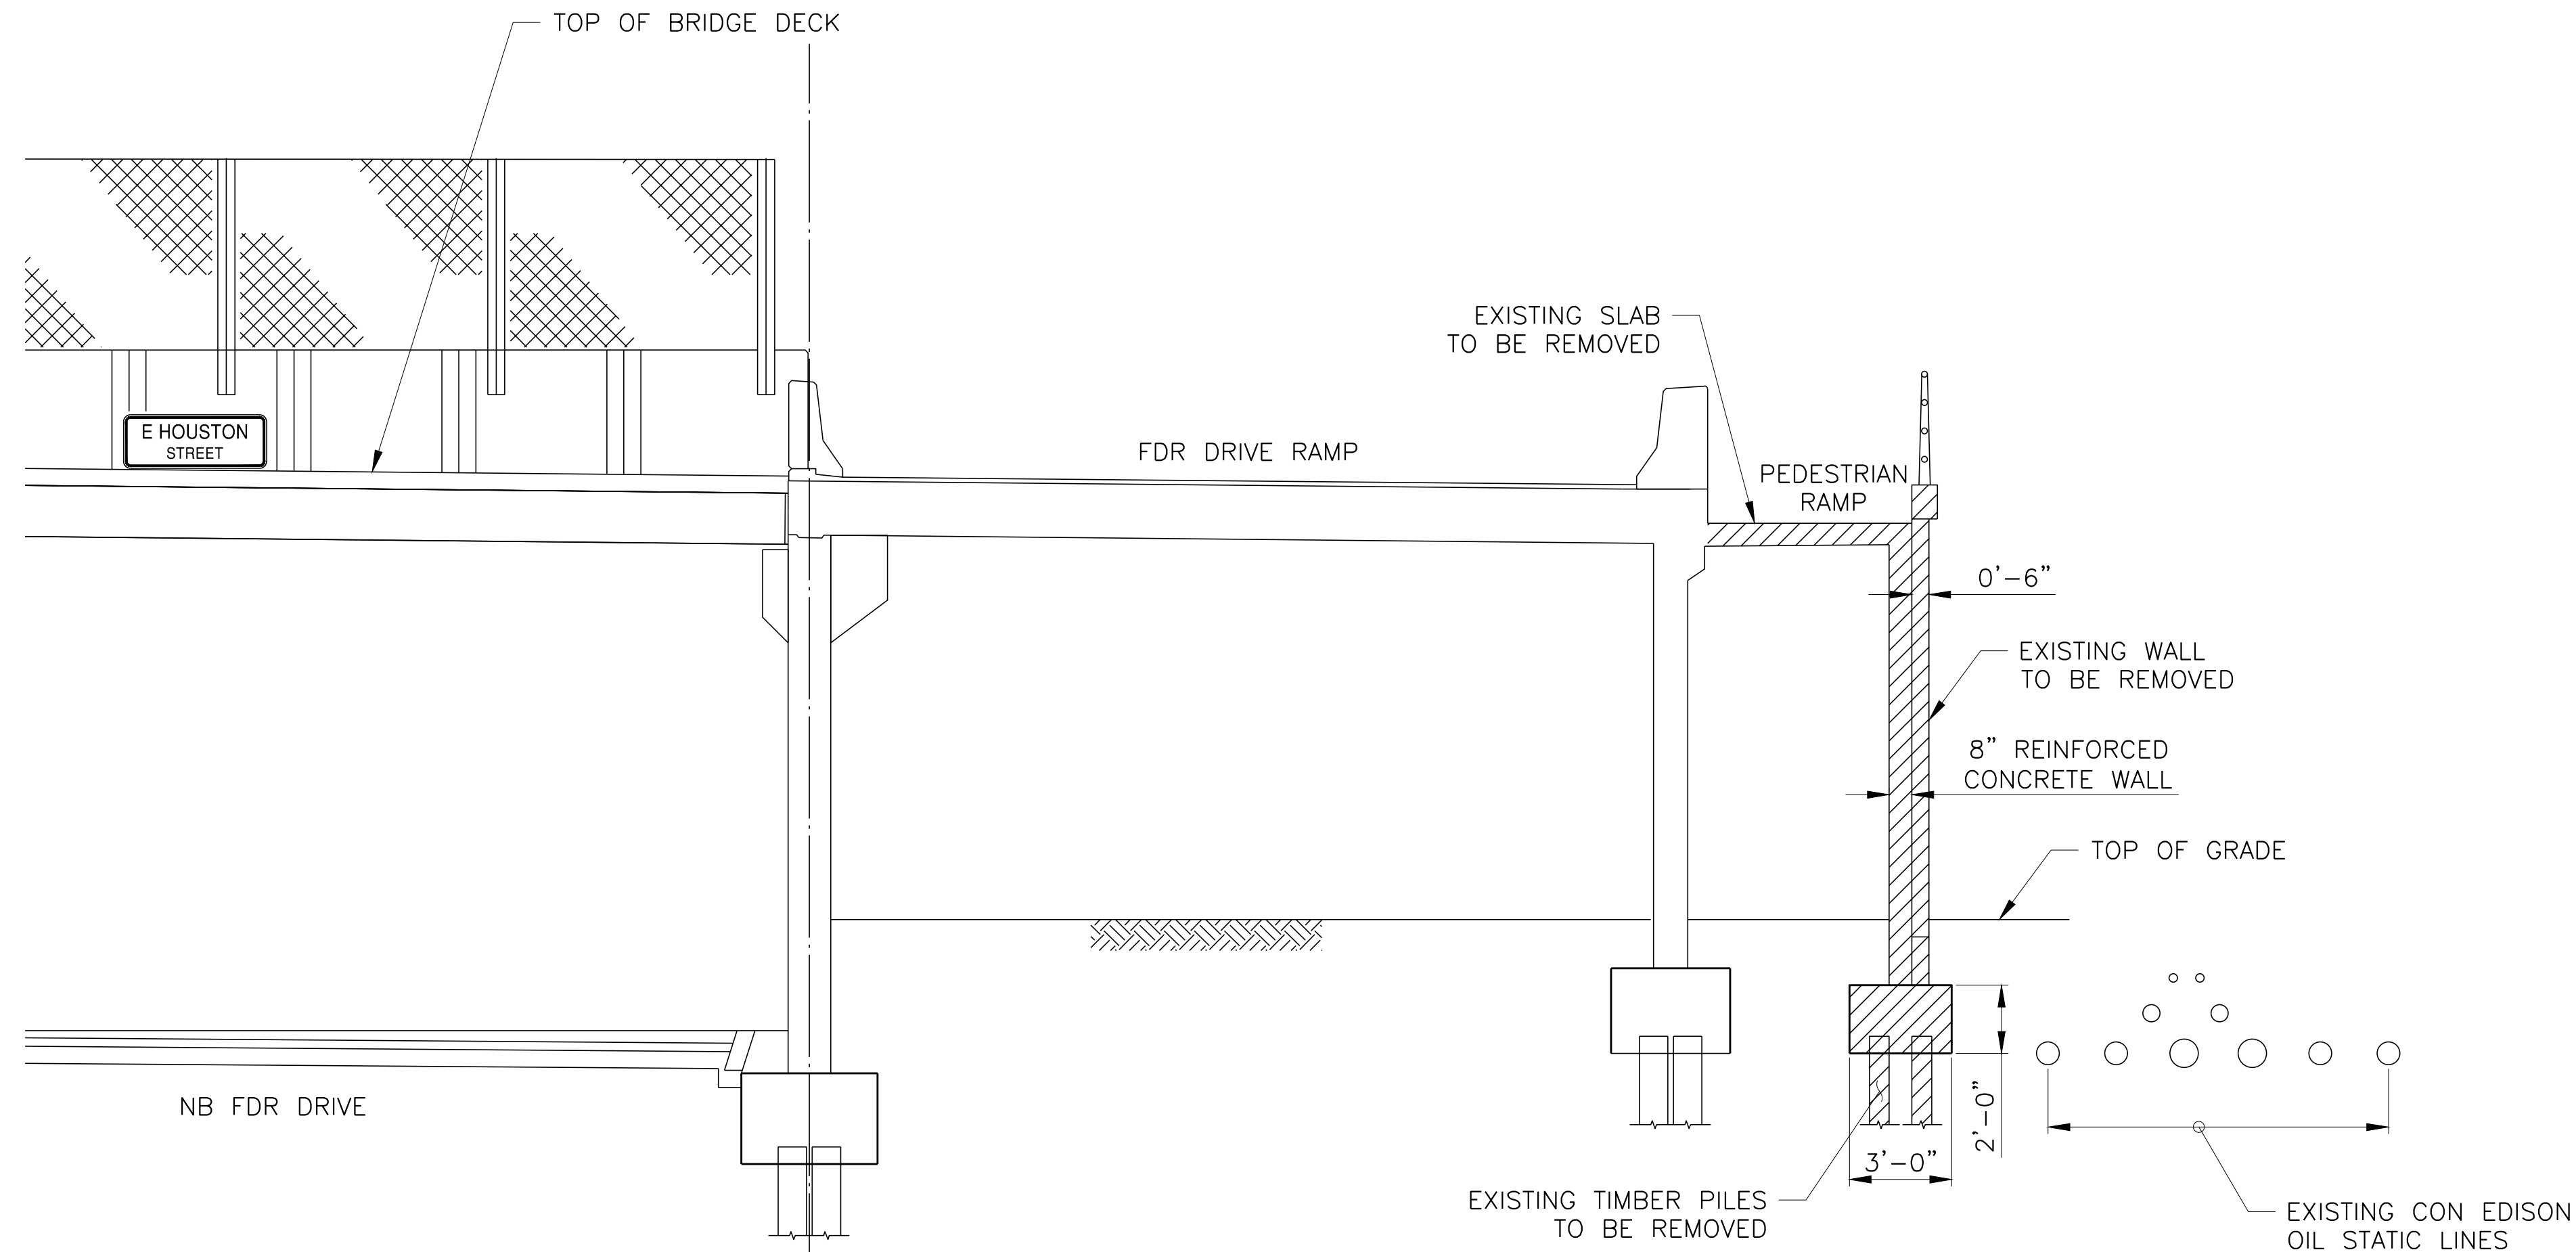

A CROSS SECTION
BH100 SCALE: 1/4" = 1'-0"

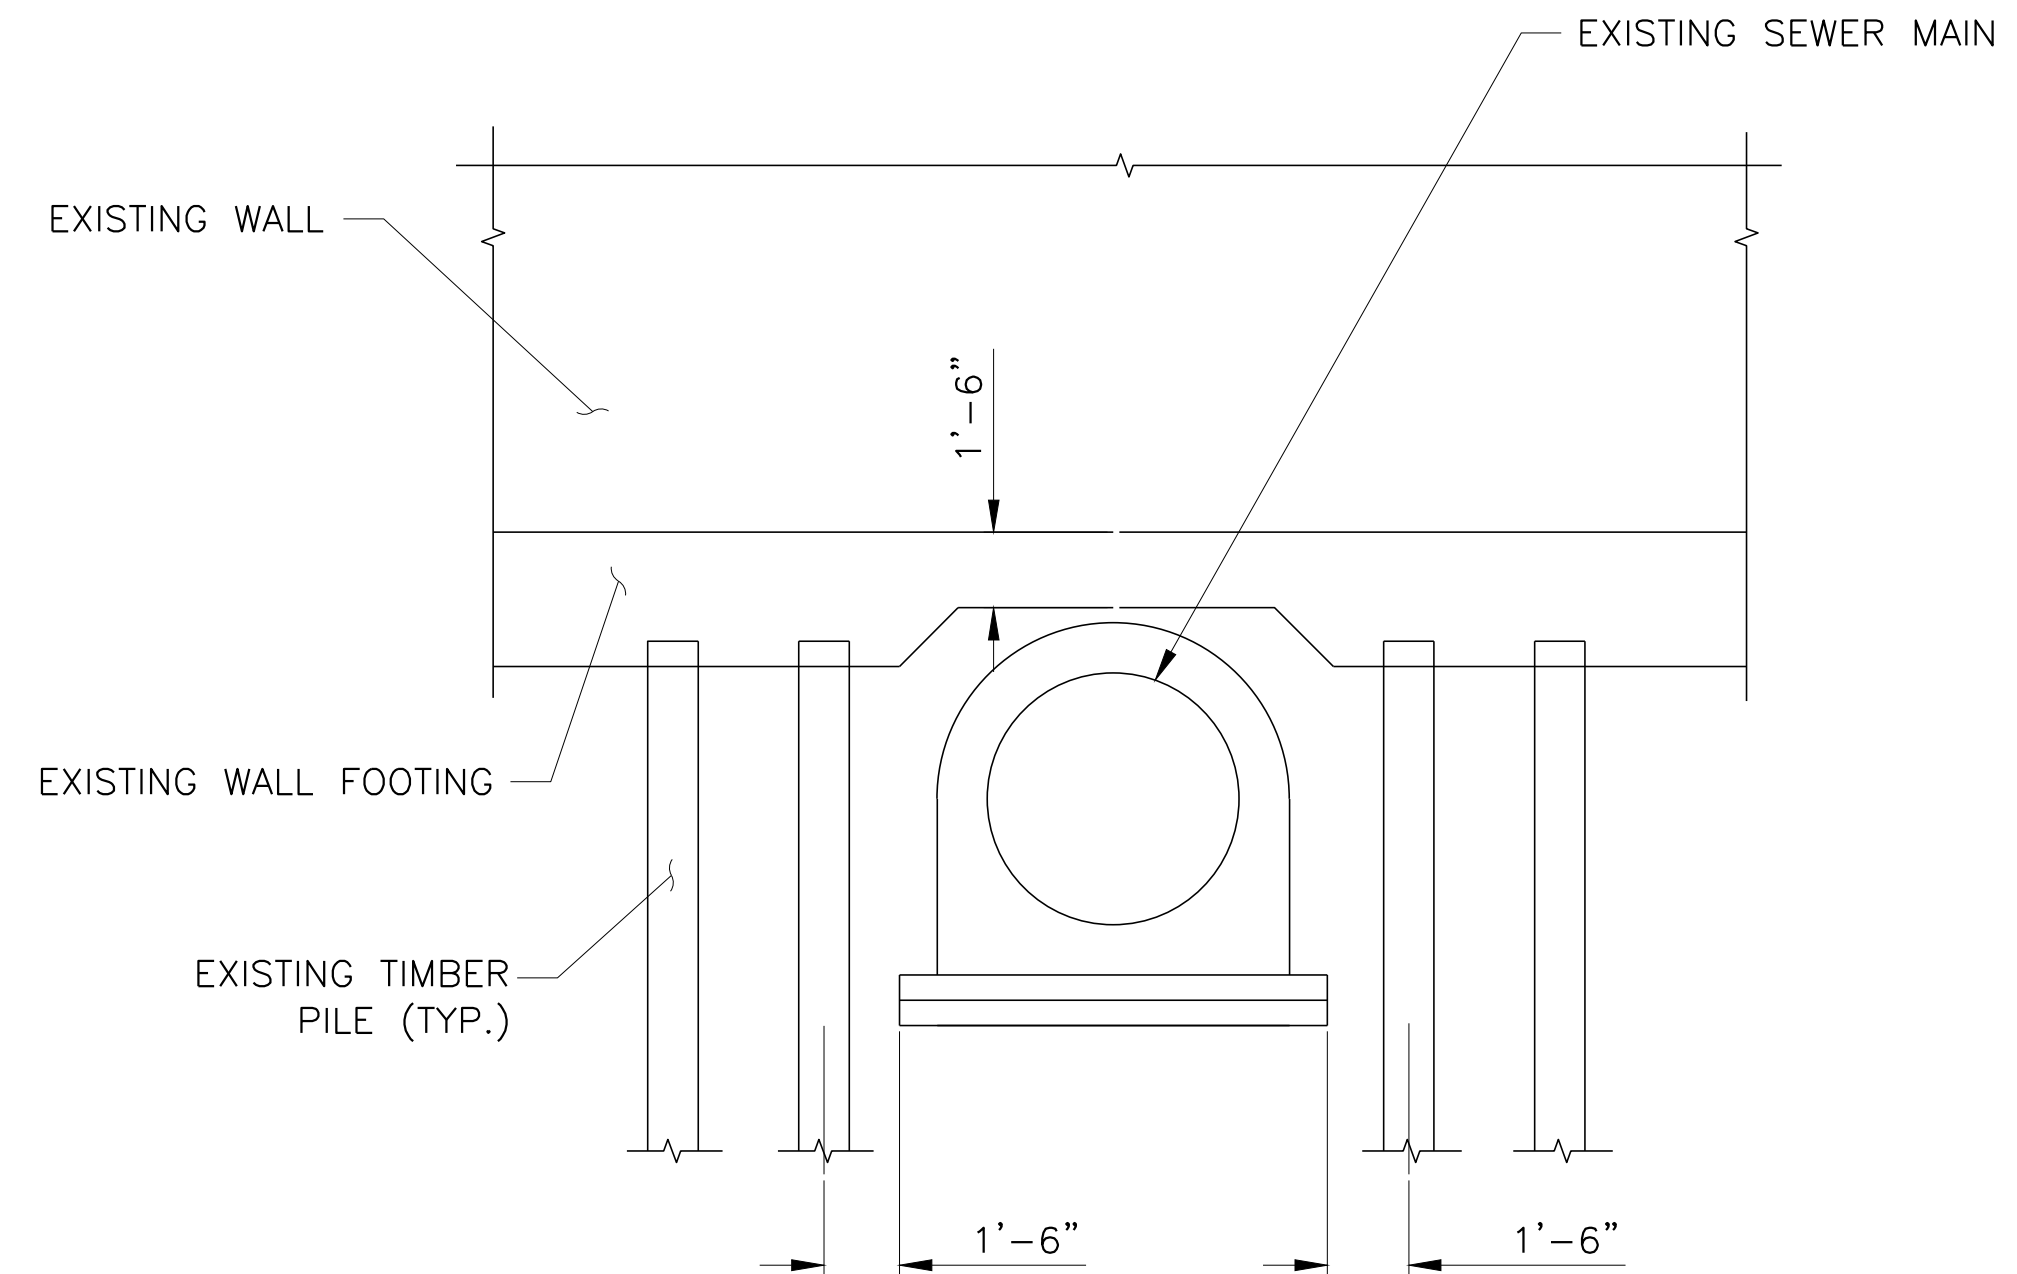

1 DETAIL 1
BH100 SCALE: 1/4" = 1'-0"

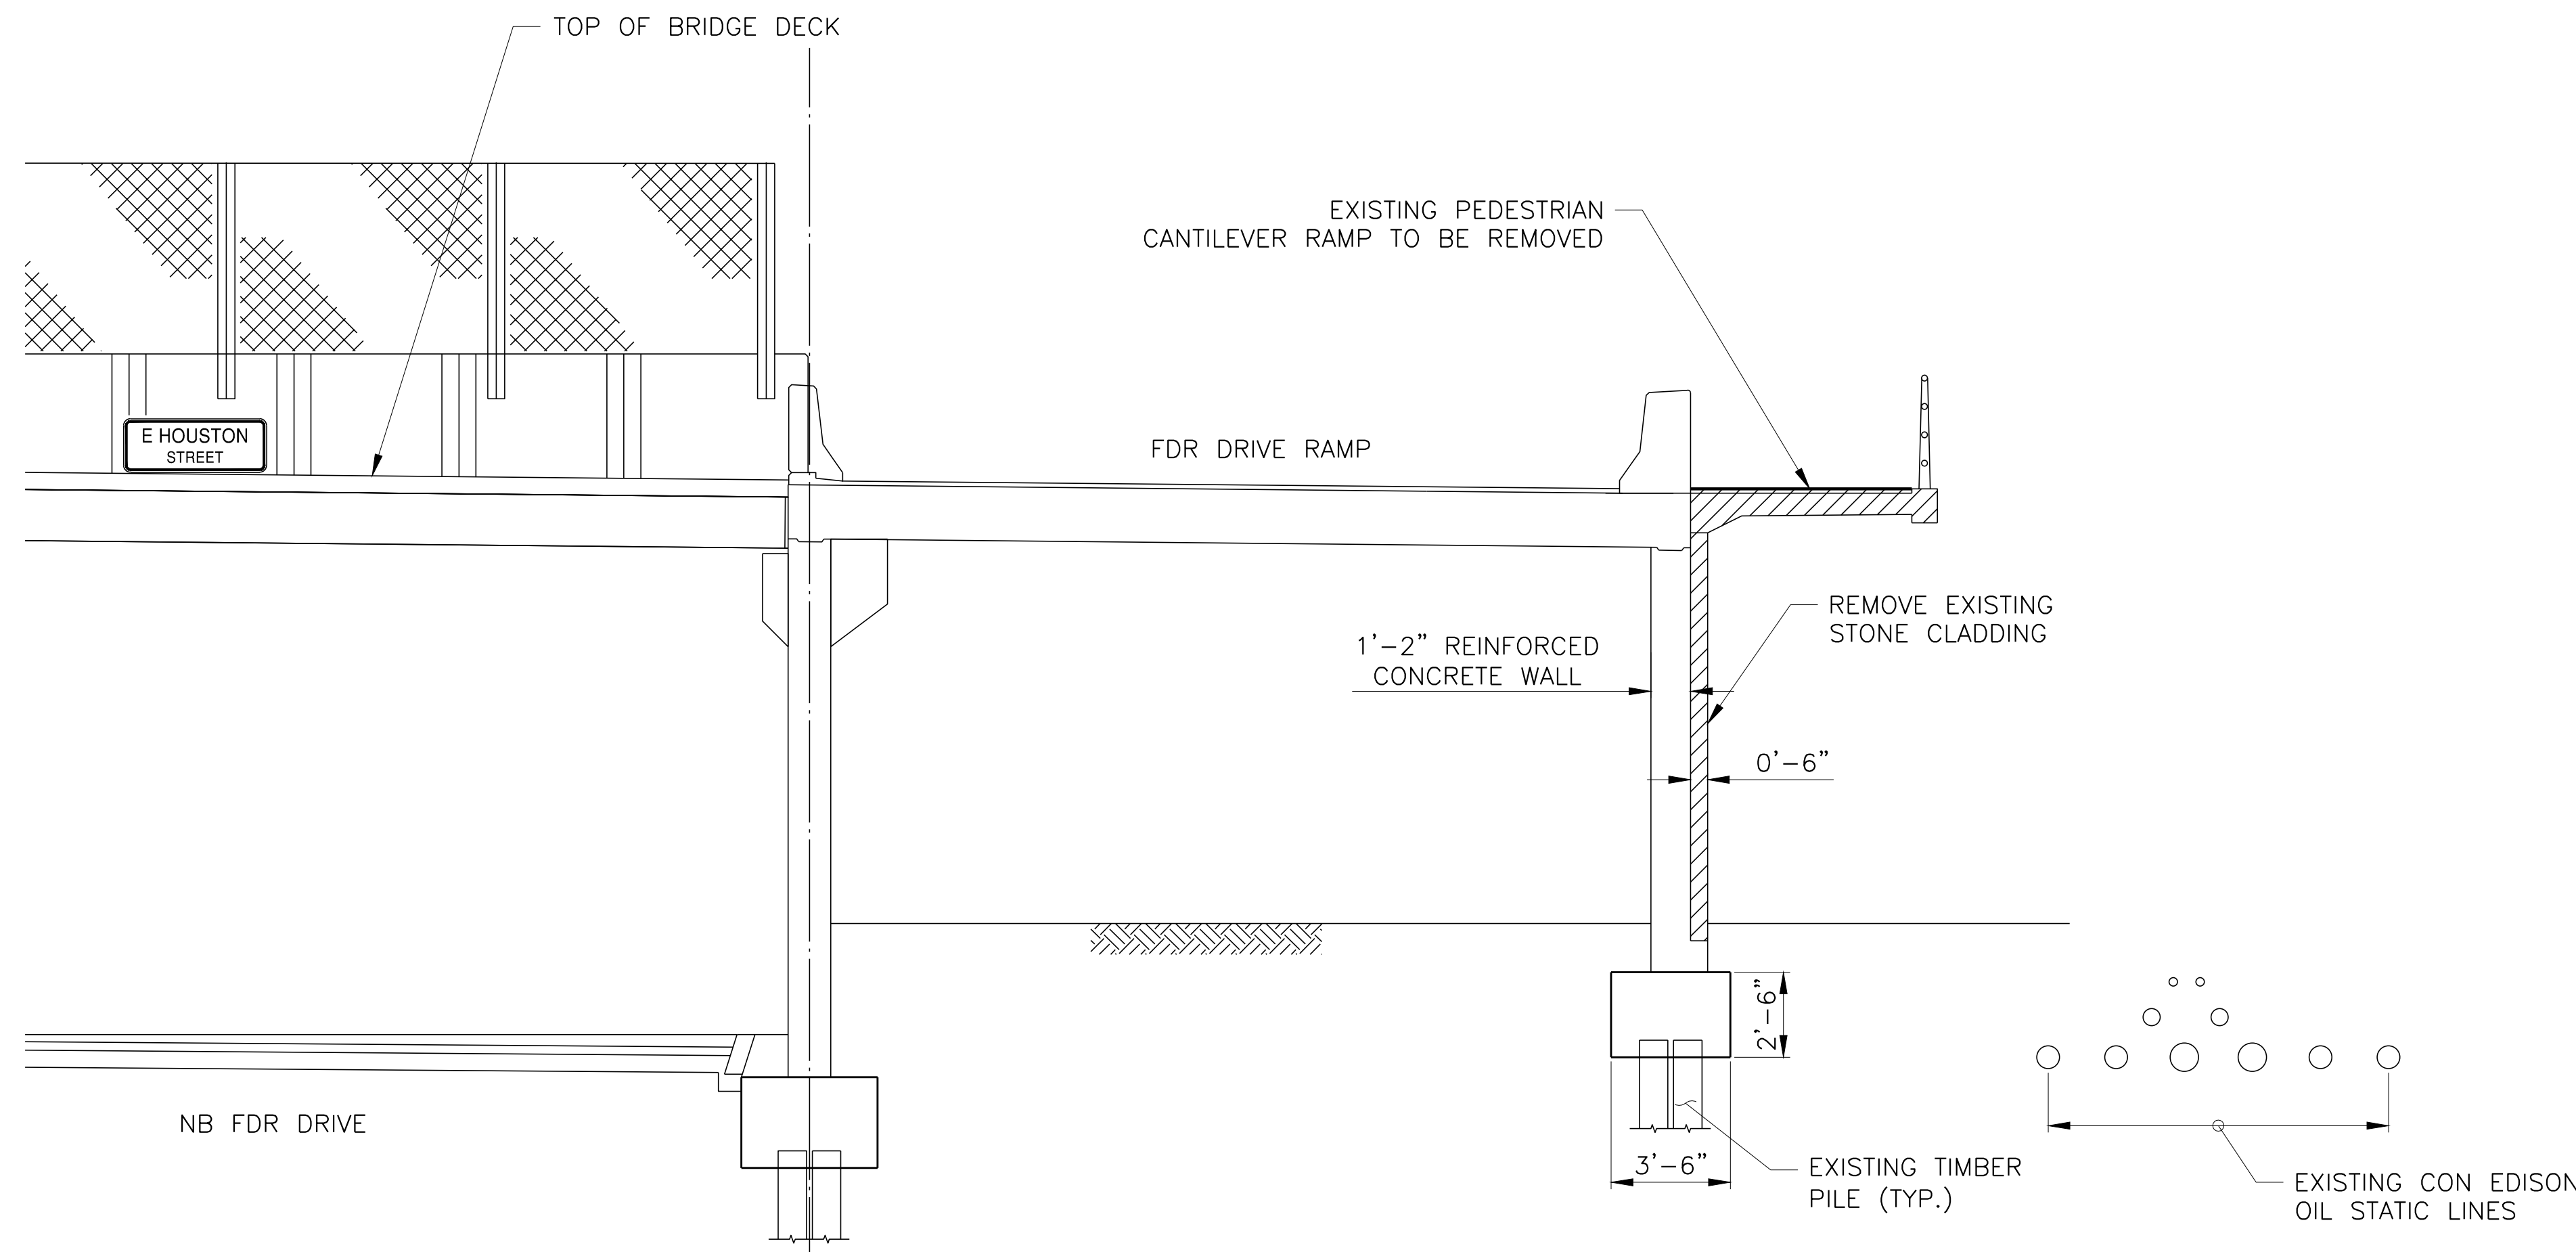

B SECTION B-B
BH100 SCALE: 1/4" = 1'-0"

CONCEPTUAL

SUBMITTED DATE: 1/31/19

TOPOGRAPHIC SURVEY PREPARED BY: FOR SURVEYOR
INFORMATION SEE SURVEY SET SU100 DRAWINGS SERIES

FINAL DESIGN SUBMITTED BY:



FINAL DESIGN PREPARED BY:



SIGNATURE

DATE

CITY OF NEW YORK
DEPARTMENT OF DESIGN + CONSTRUCTION
DIVISION OF INFRASTRUCTURE
BUREAU OF DESIGN

HOUSTON STREET BRIDGE
EXISTING TYPICAL SECTIONS

HARDESTY & HANOVER, LLC
DRAWN BY

SANDRESM1-BH101-00.DWG
CADD FILE



INSTALLATION OF
EAST SIDE COASTAL RESILIENCY
BOROUGH OF MANHATTAN

CAPITAL PROJECT NO. SANDRESM1 1/31/19

SHEET
36 OF 811

BH101

CONCEPTUAL REDESIGN SUBMISSION 1/31/2019

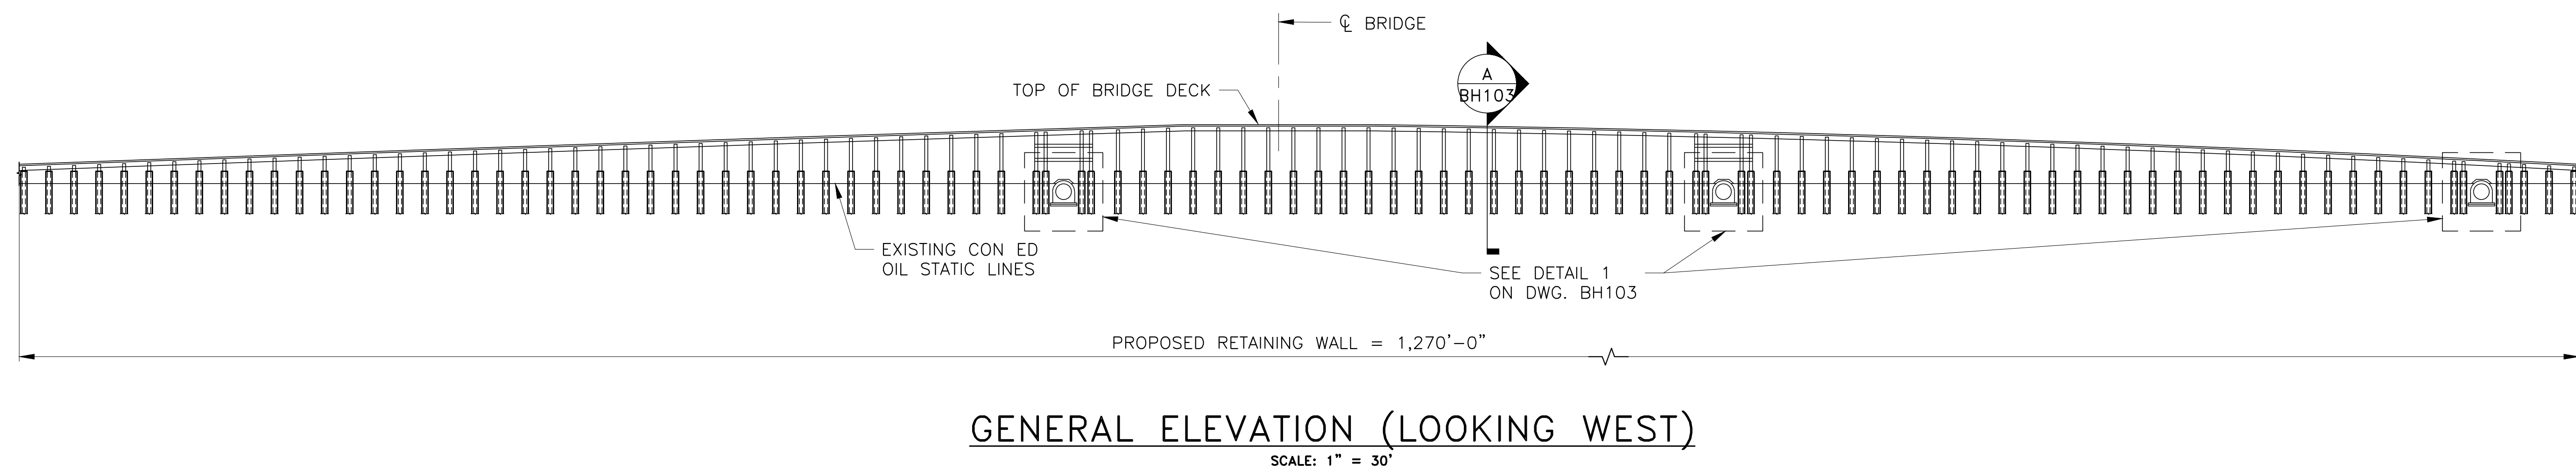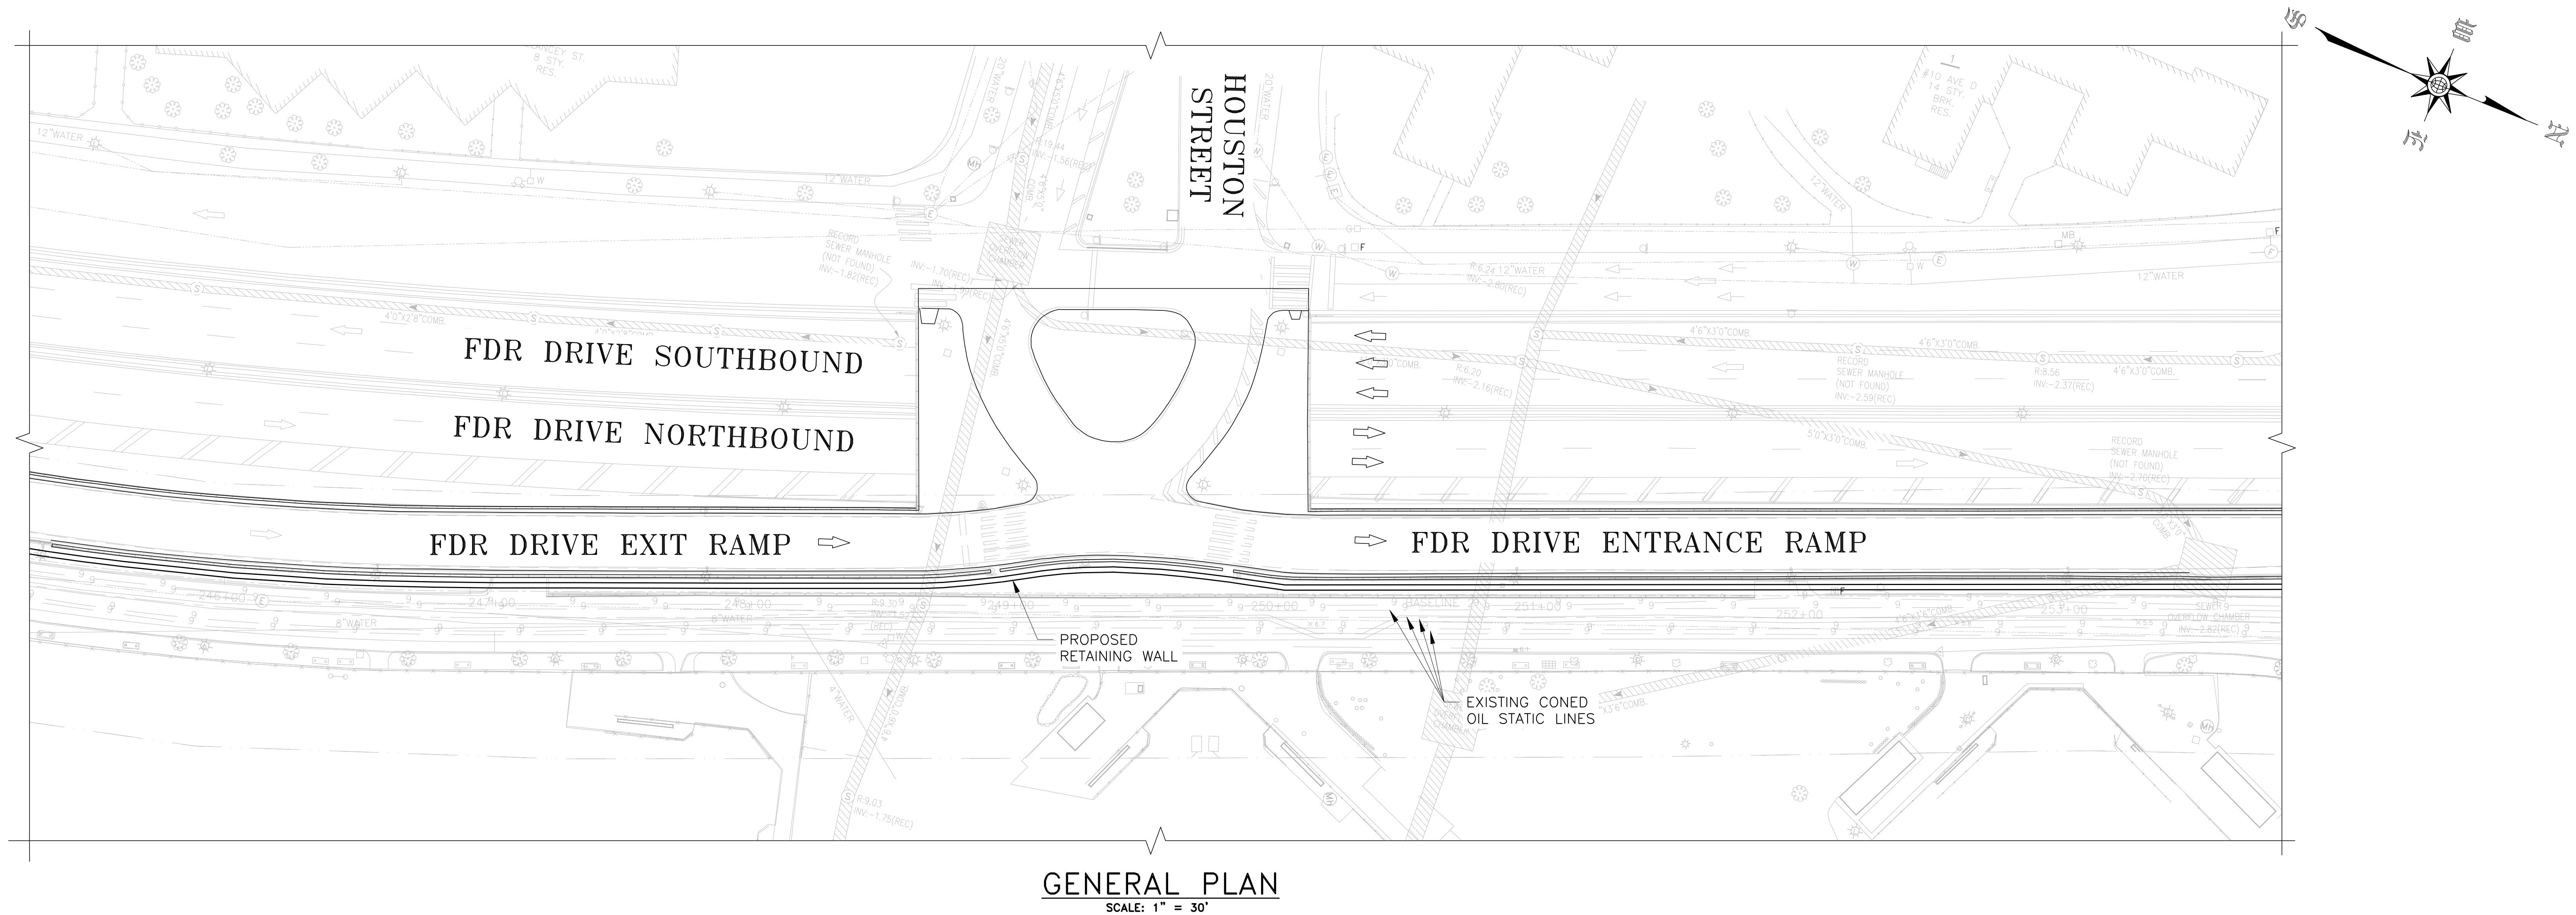

CONCEPTUAL

SUBMITTED DATE: 1/31/19

TOPOGRAPHIC SURVEY PREPARED BY: FOR SURVEYOR
INFORMATION SEE SURVEY SET SU100 DRAWINGS SERIES

FINAL DESIGN SUBMITTED BY:



FINAL DESIGN PREPARED BY:



SIGNATURE

DATE

CITY OF NEW YORK
DEPARTMENT OF DESIGN + CONSTRUCTION
DIVISION OF INFRASTRUCTURE
BUREAU OF DESIGN

HOUSTON STREET BRIDGE
GENERAL PLAN AND ELEVATION


HARDESTY & HANOVER, LLC
DRAWN BY

SANDRESM1-BH102-00.DWG
CADD FILE


INSTALLATION OF
EAST SIDE COASTAL RESILIENCY
BOROUGH OF MANHATTAN

CAPITAL PROJECT NO. SANDRESM1 1/31/19
SHEET 37 OF 811
BH102


CONSULTANT DESIGN

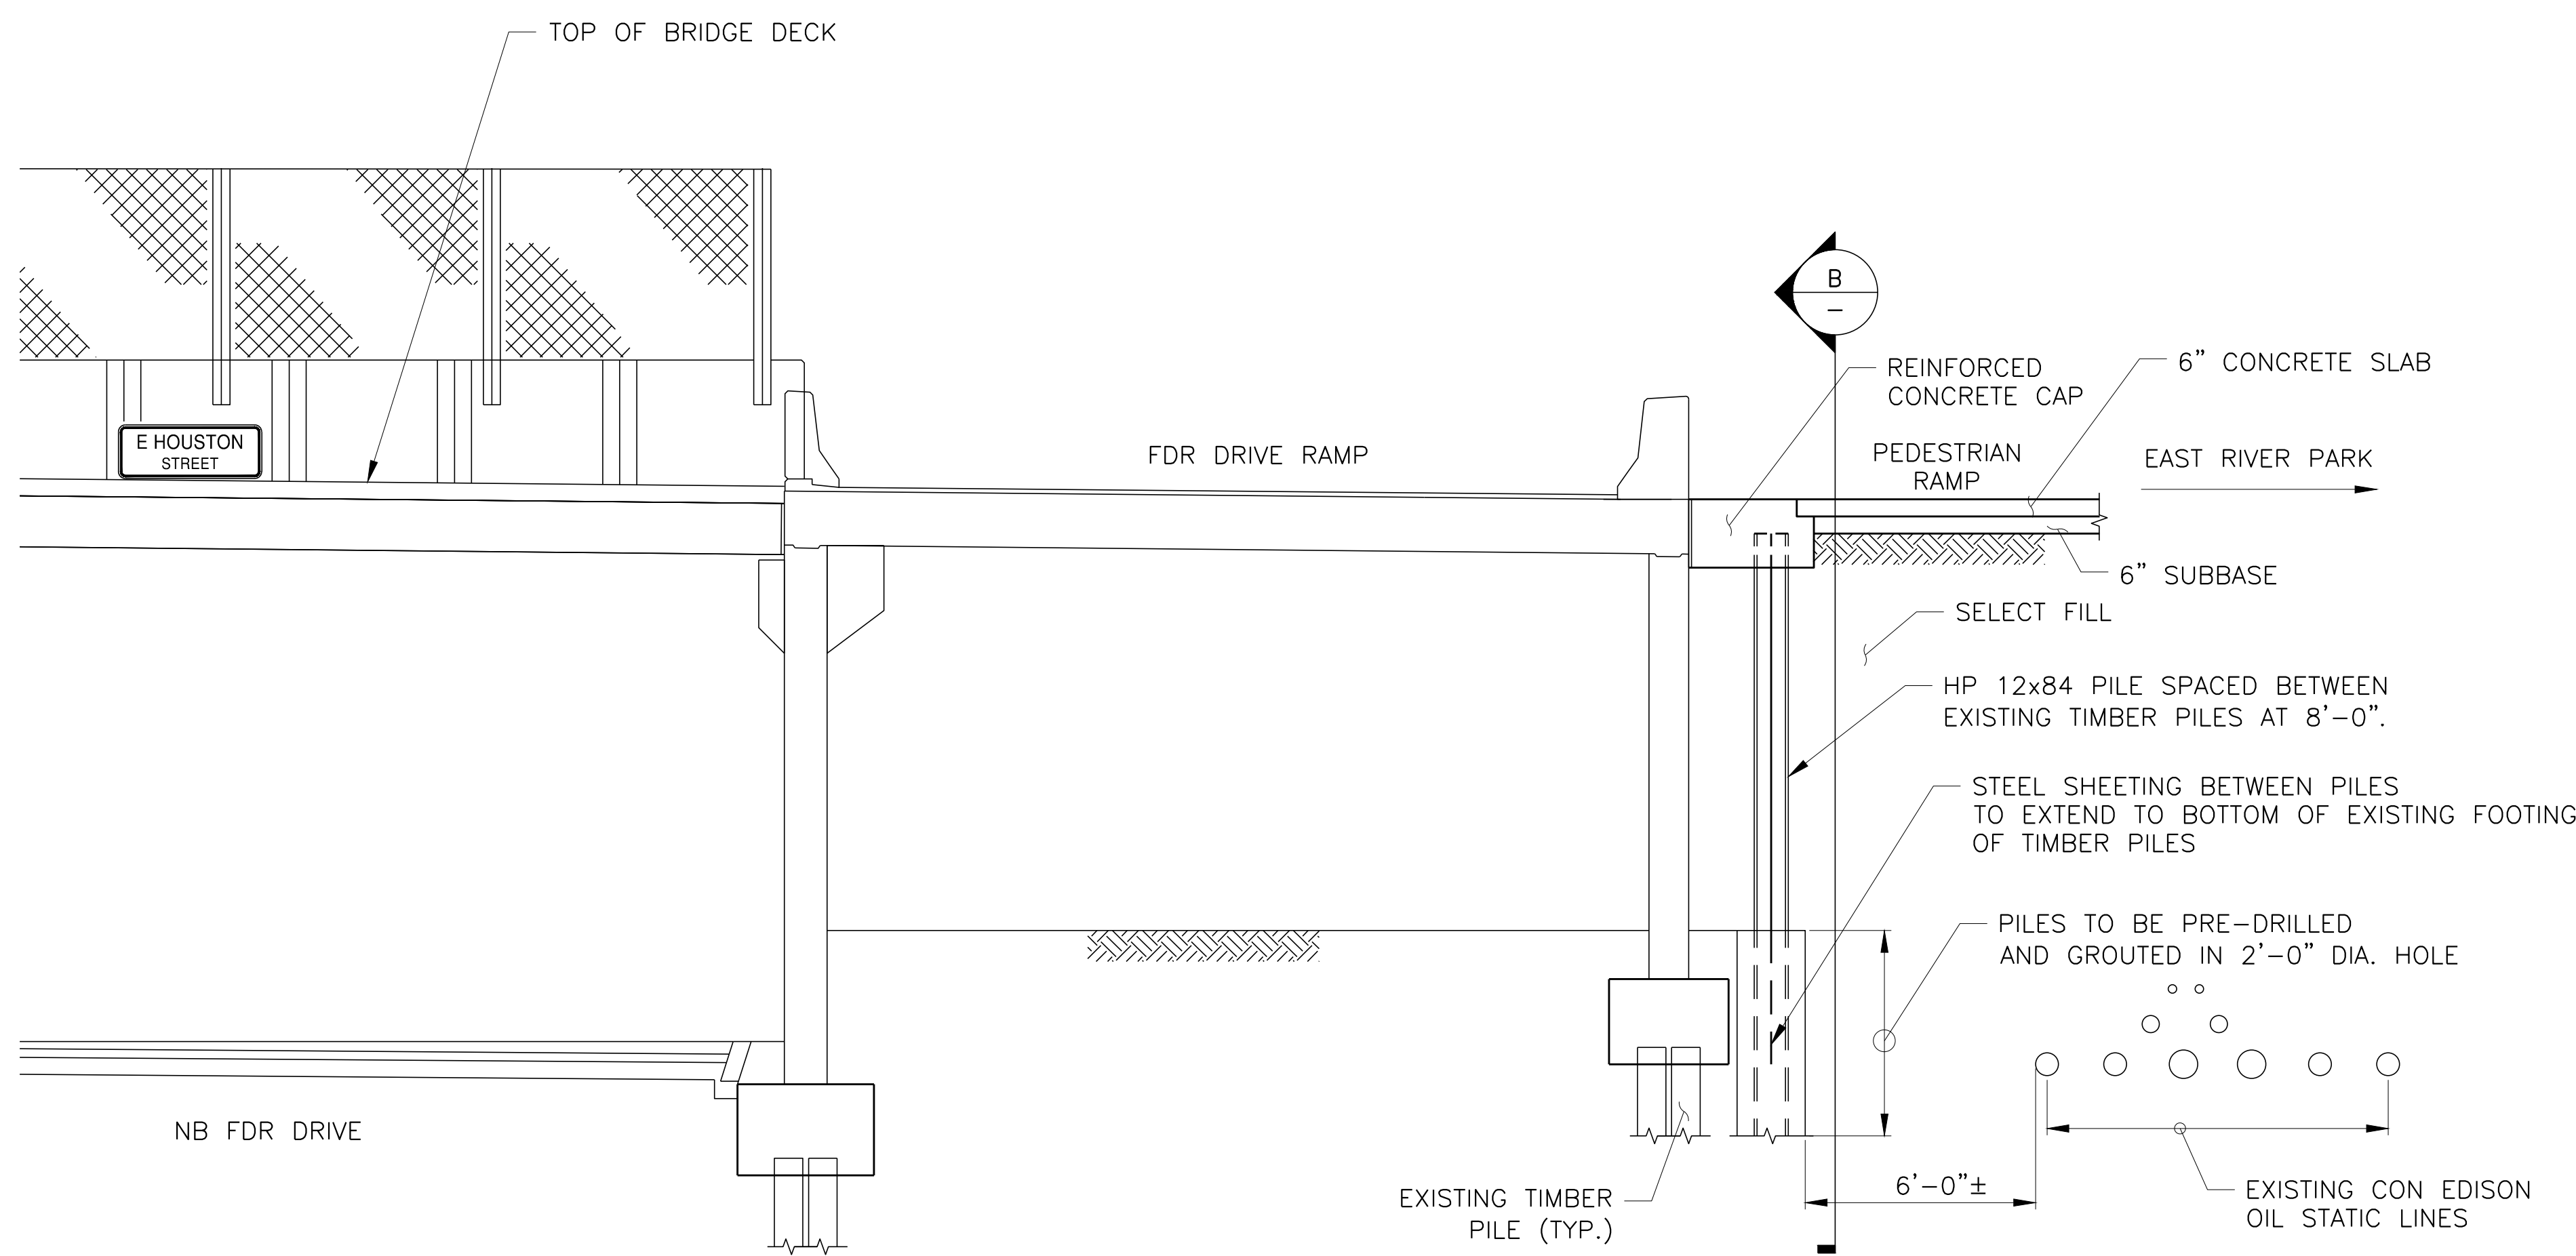

A CROSS SECTION
BH102 SCALE: 1/4" = 1'-0"

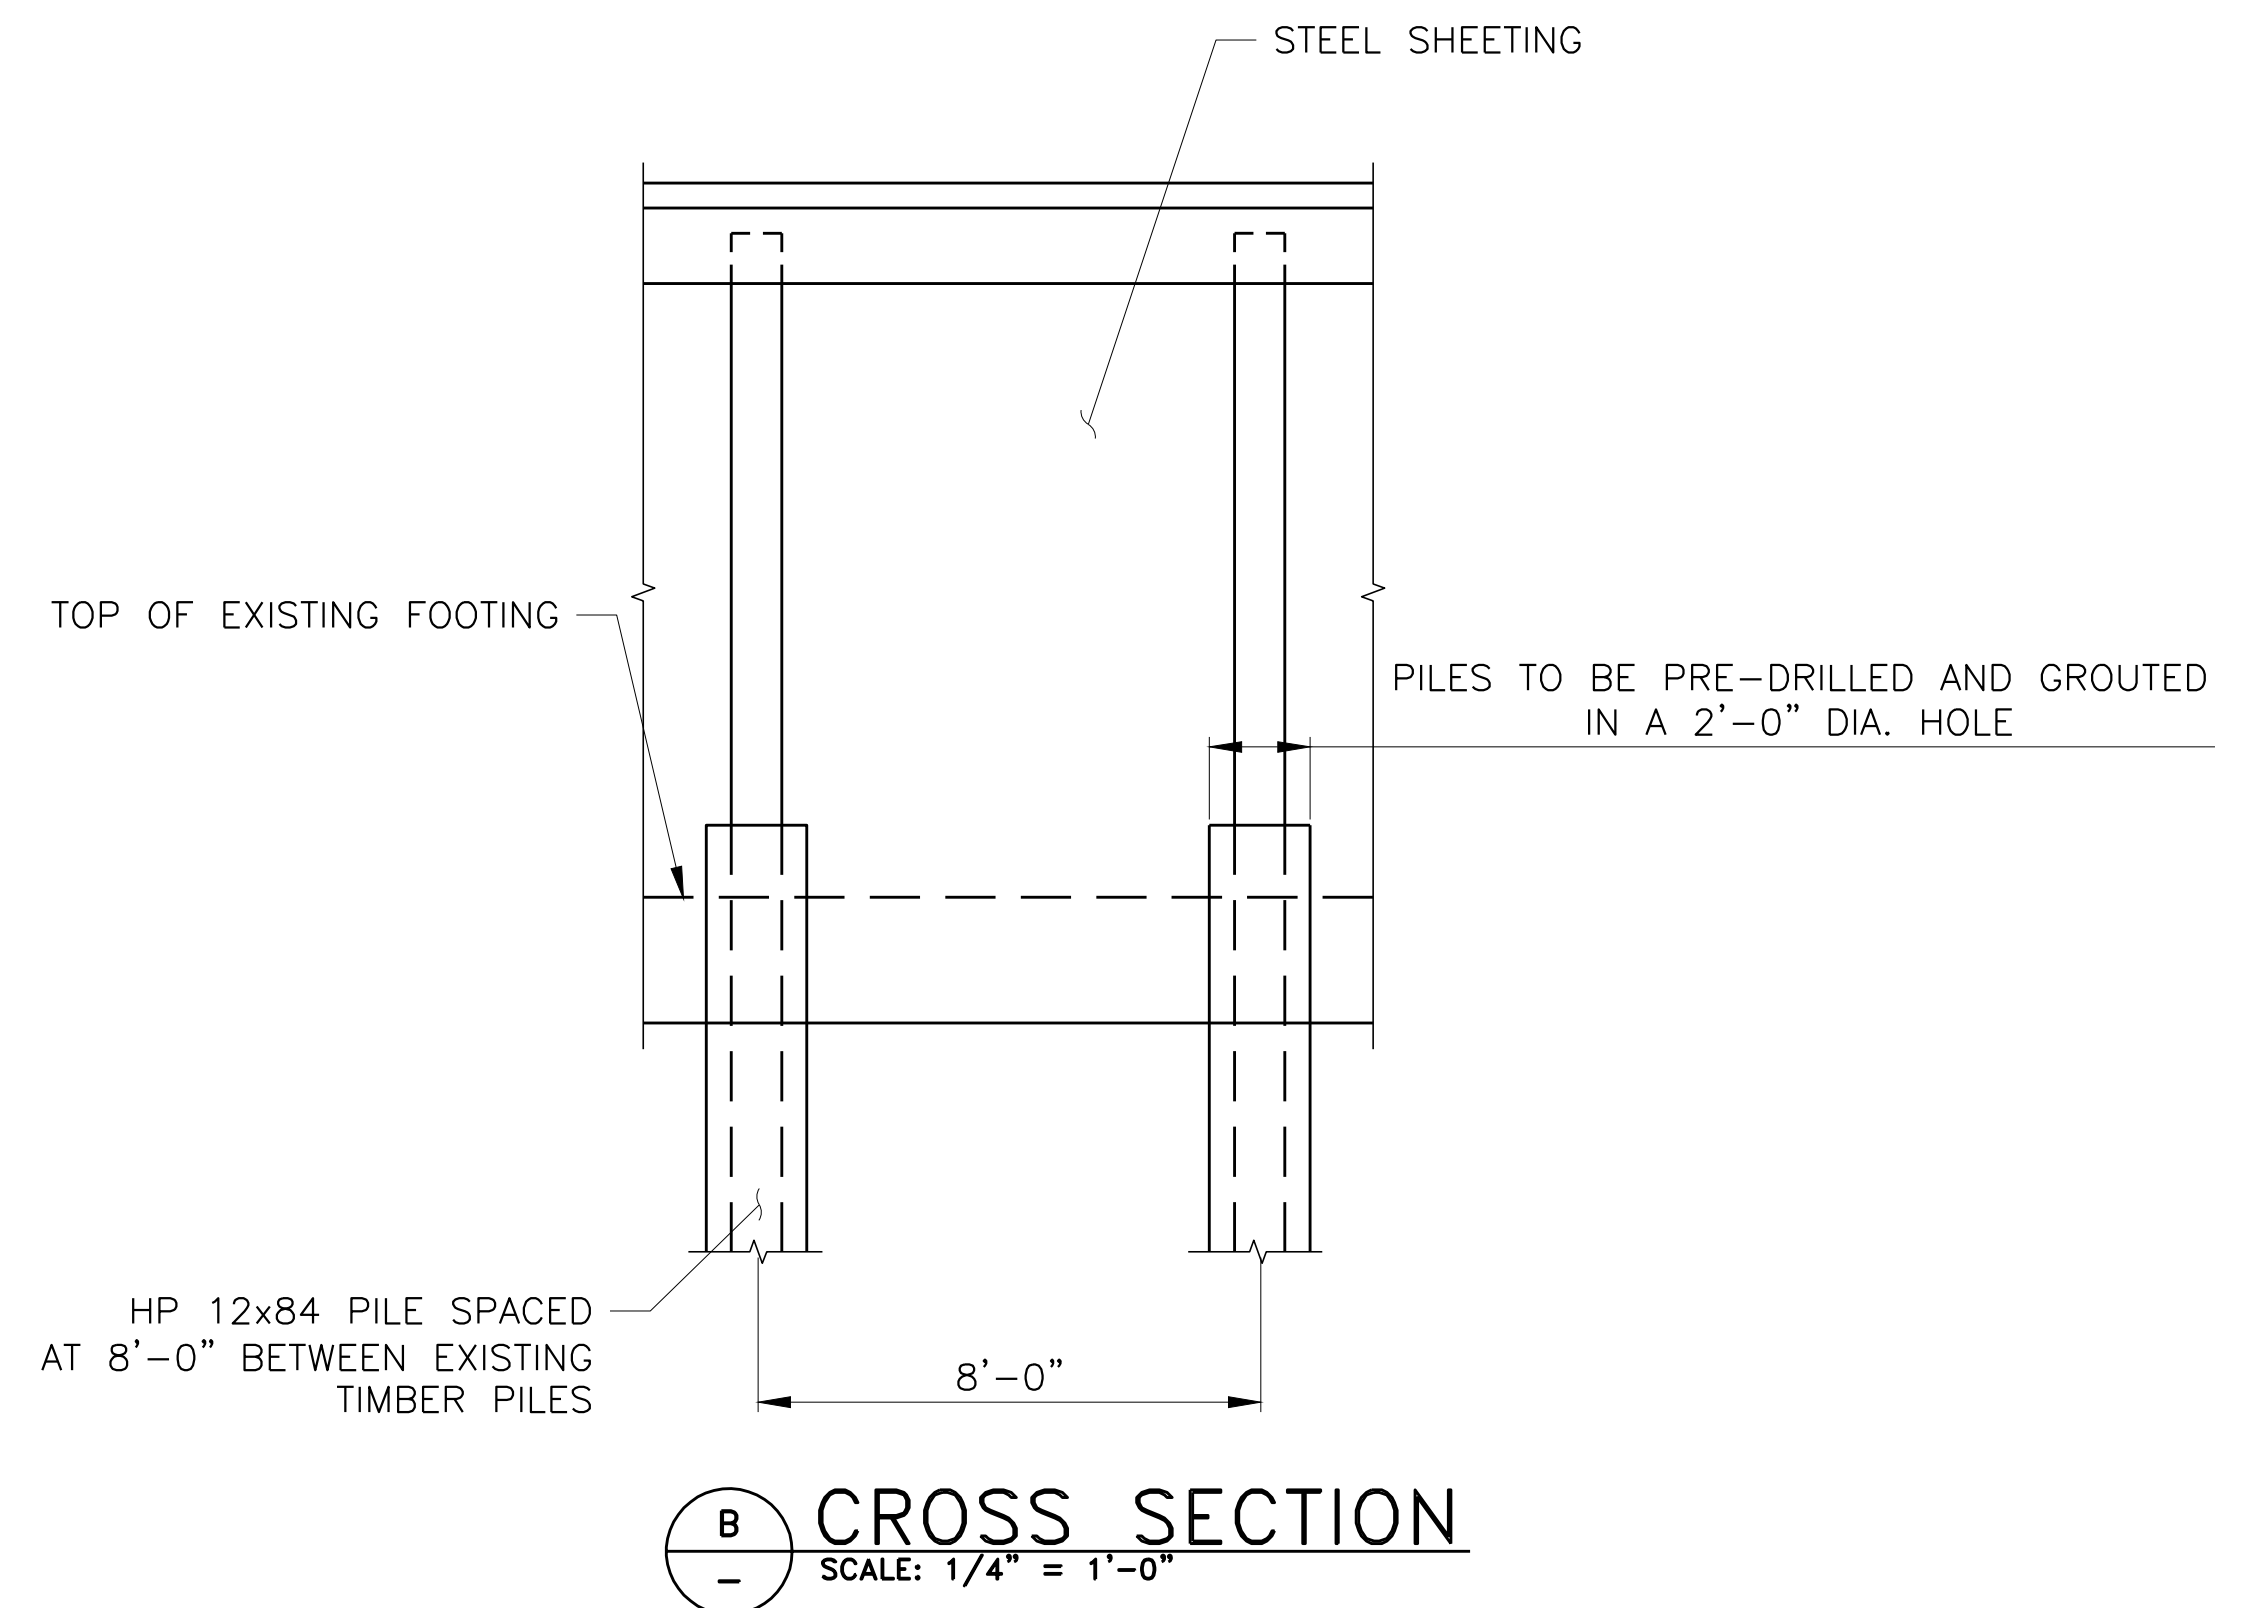

B CROSS SECTION
SCALE: 1/4" = 1'-0"

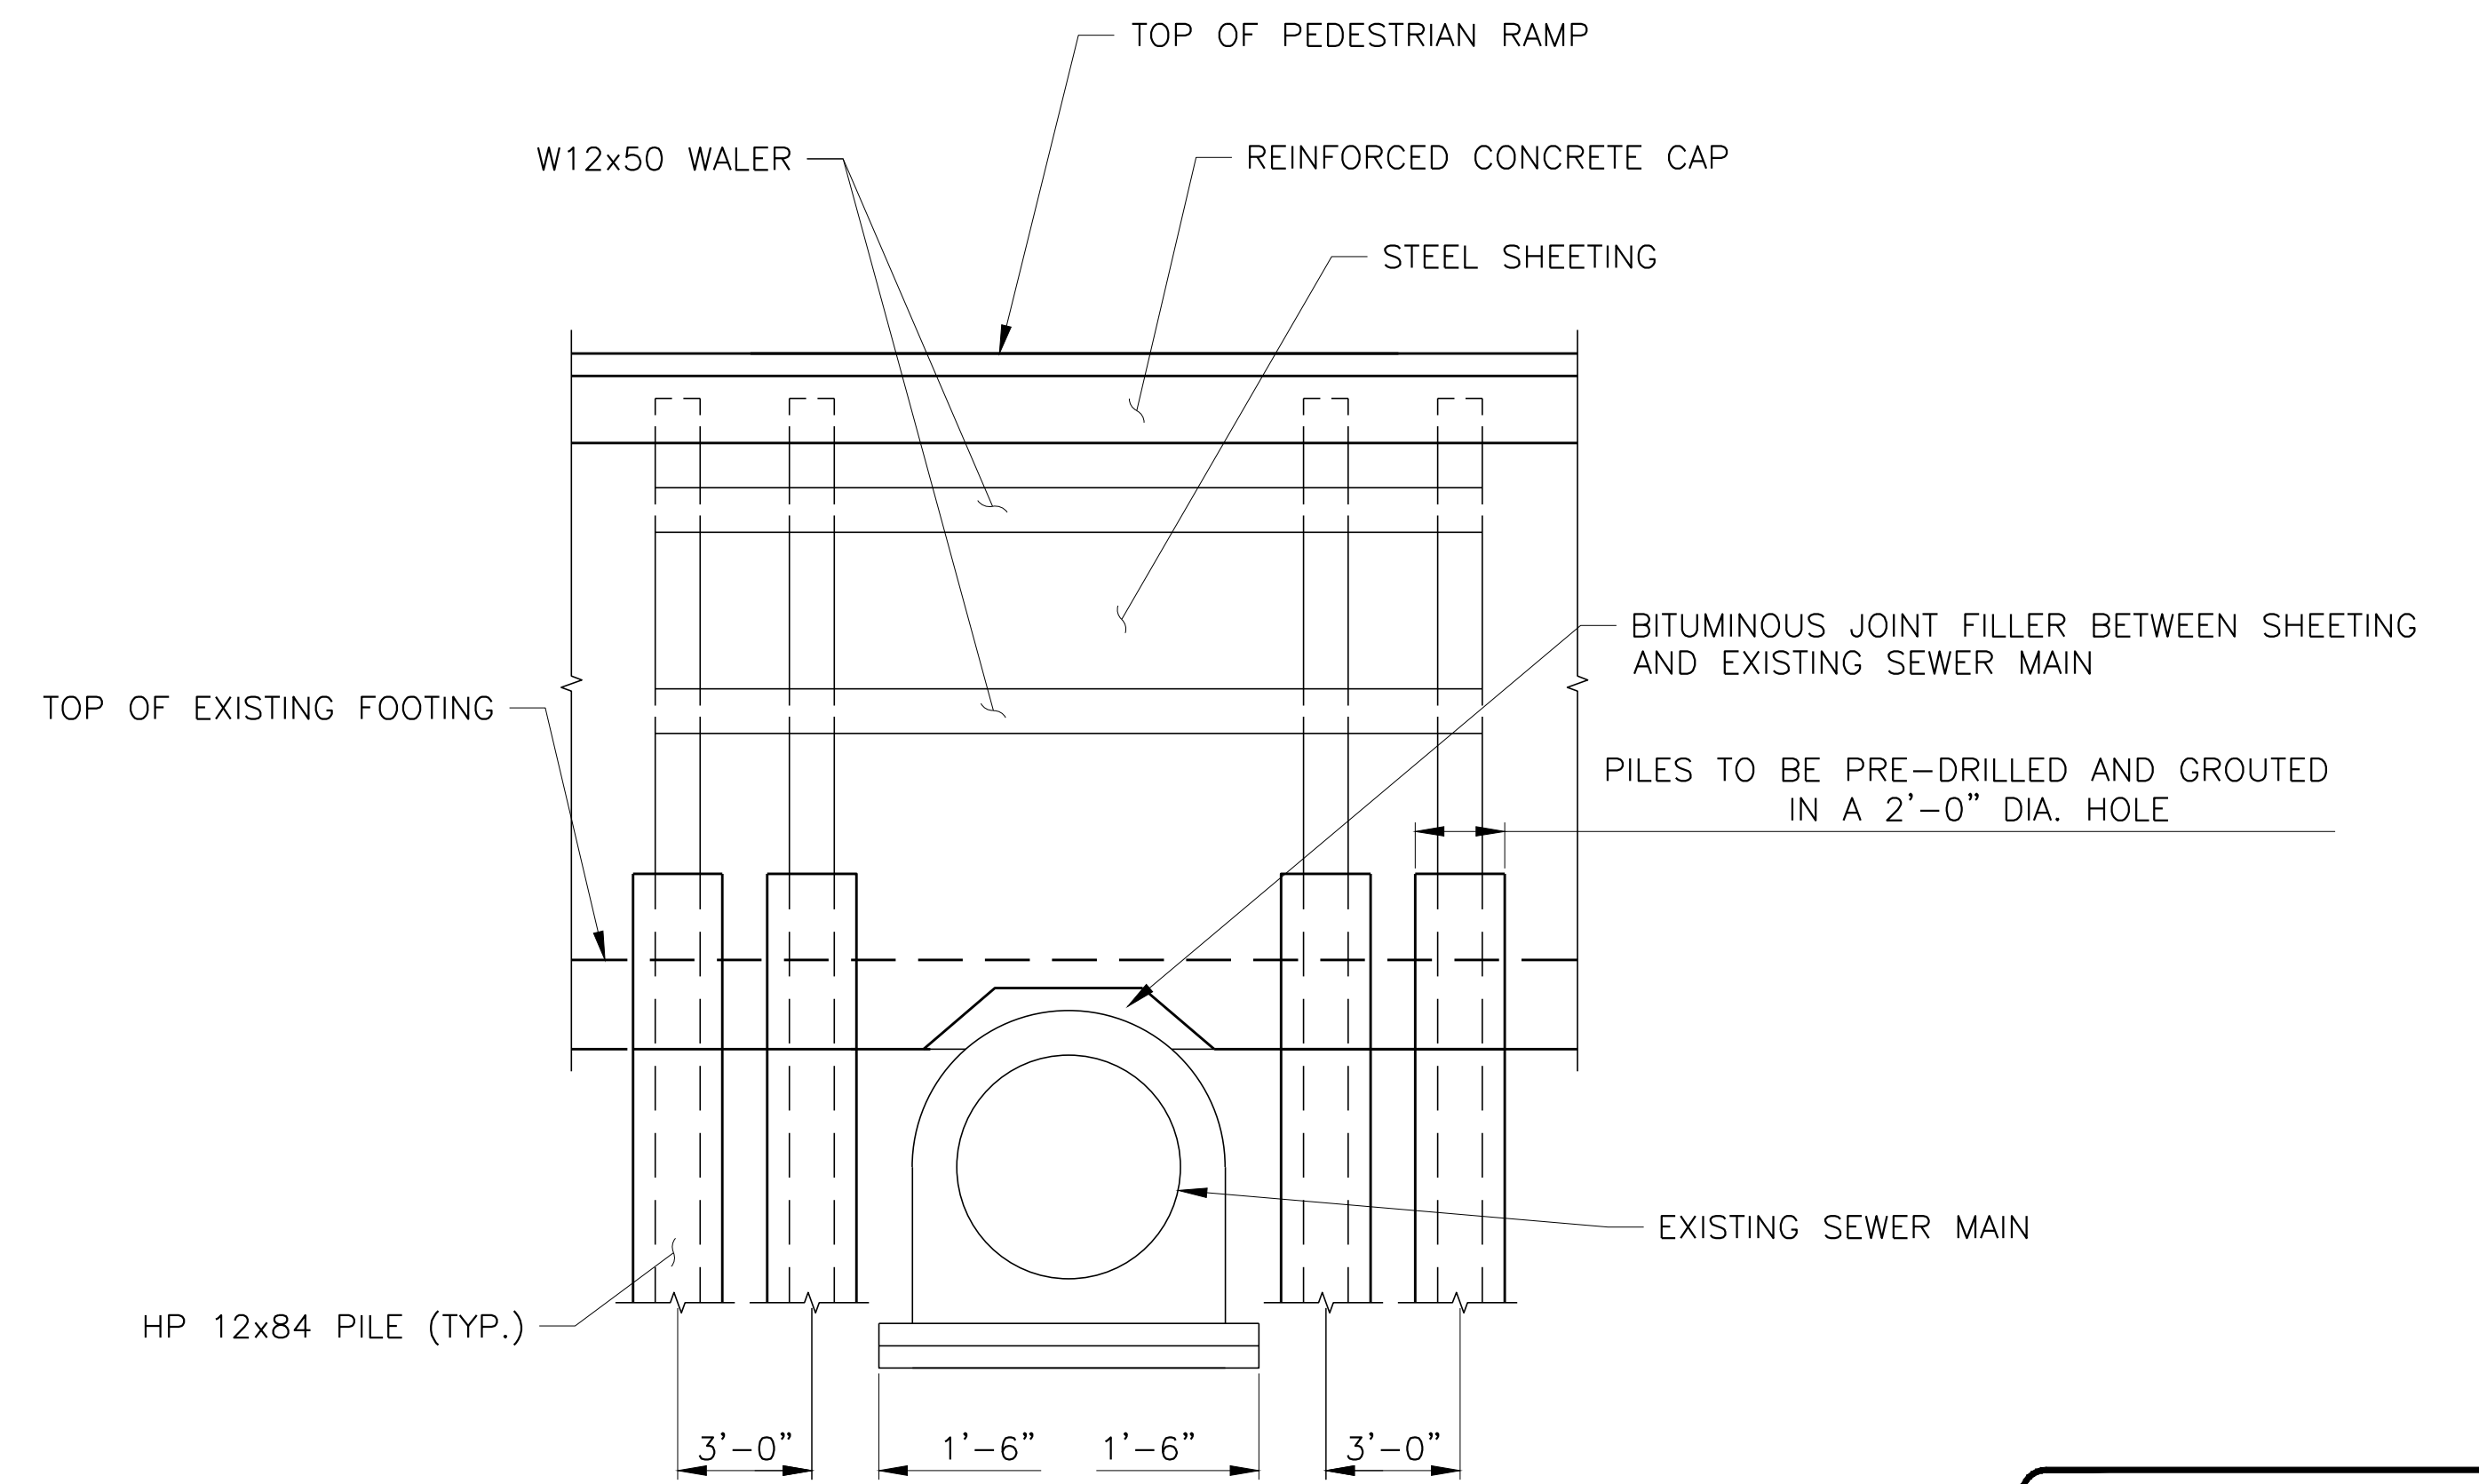

1 DETAIL 1
BH102 SCALE: 1/4" = 1'-0"

CONCEPTUAL

SUBMITTED DATE: 1/31/19

TOPOGRAPHIC SURVEY PREPARED BY: FOR SURVEYOR
INFORMATION SEE SURVEY SET SU100 DRAWINGS SERIES

FINAL DESIGN SUBMITTED BY:



FINAL DESIGN PREPARED BY:



SIGNATURE

DATE

CITY OF NEW YORK
DEPARTMENT OF DESIGN + CONSTRUCTION
DIVISION OF INFRASTRUCTURE
BUREAU OF DESIGN

HOUSTON STREET BRIDGE
TYPICAL SECTIONS

HARDESTY & HANOVER, LLC
DRAWN BY

SANDRESM1-BH103-00.DWG
CADD FILE

INSTALLATION OF
EAST SIDE COASTAL RESILIENCY
BOROUGH OF MANHATTAN

CAPITAL PROJECT NO. SANDRESM1 1/31/19

SHEET
38 OF 811