


**Appendix C1h**  
**Preferred Alternative - Shared Use Path Plan**

TABLE OF CONTENTS

<b>SHEET NO.</b>	<b>DRAWING NO.</b>	<b>SHEET TITLE</b>
PW300	SANDRESM1-PW300-00.DWG	SHARED USE PATH PLAN SEGMENT 1 - REACH A STA. 9+07 - 16+92
PW301	SANDRESM1-PW301-00.DWG	SHARED USE PATH PLAN SEGMENT 1 - REACH B STA. 16+92 - 23+83
PW313	SANDRESM1-PW313-00.DWG	SHARED USE PATH PLAN SEGMENT 5 - REACH N STA. 113+69 - 209+16
PW314	SANDRESM1-PW314-00.DWG	SHARED USE PATH PLAN SEGMENT 5 - REACH O STA. 209+16 - 217+13
PW315	SANDRESM1-PW315-00.DWG	SHARED USE PATH PLAN SEGMENT 6 - REACH Q STA. 217+13 - 224+51
PW420	SANDRESM1-PW420-00.DWG	SHARED USE PATH PROFILE STUYVESANT COVE BIKE PATH LEFT EDGE
PW421	SANDRESM1-PW421-00.DWG	SHARED USE PATH PROFILE STUYVESANT COVE BIKE PATH RIGHT EDGE
PW422	SANDRESM1-PW422-00.DWG	SHARED USE PATH PROFILE STUYVESANT COVE BIKE PATH LEFT EDGE
PW423	SANDRESM1-PW423-00.DWG	SHARED USE PATH PROFILE STUYVESANT COVE BIKE PATH RIGHT EDGE

REVISED MASS MAILING #1 SUBMISSION 7/18/2019

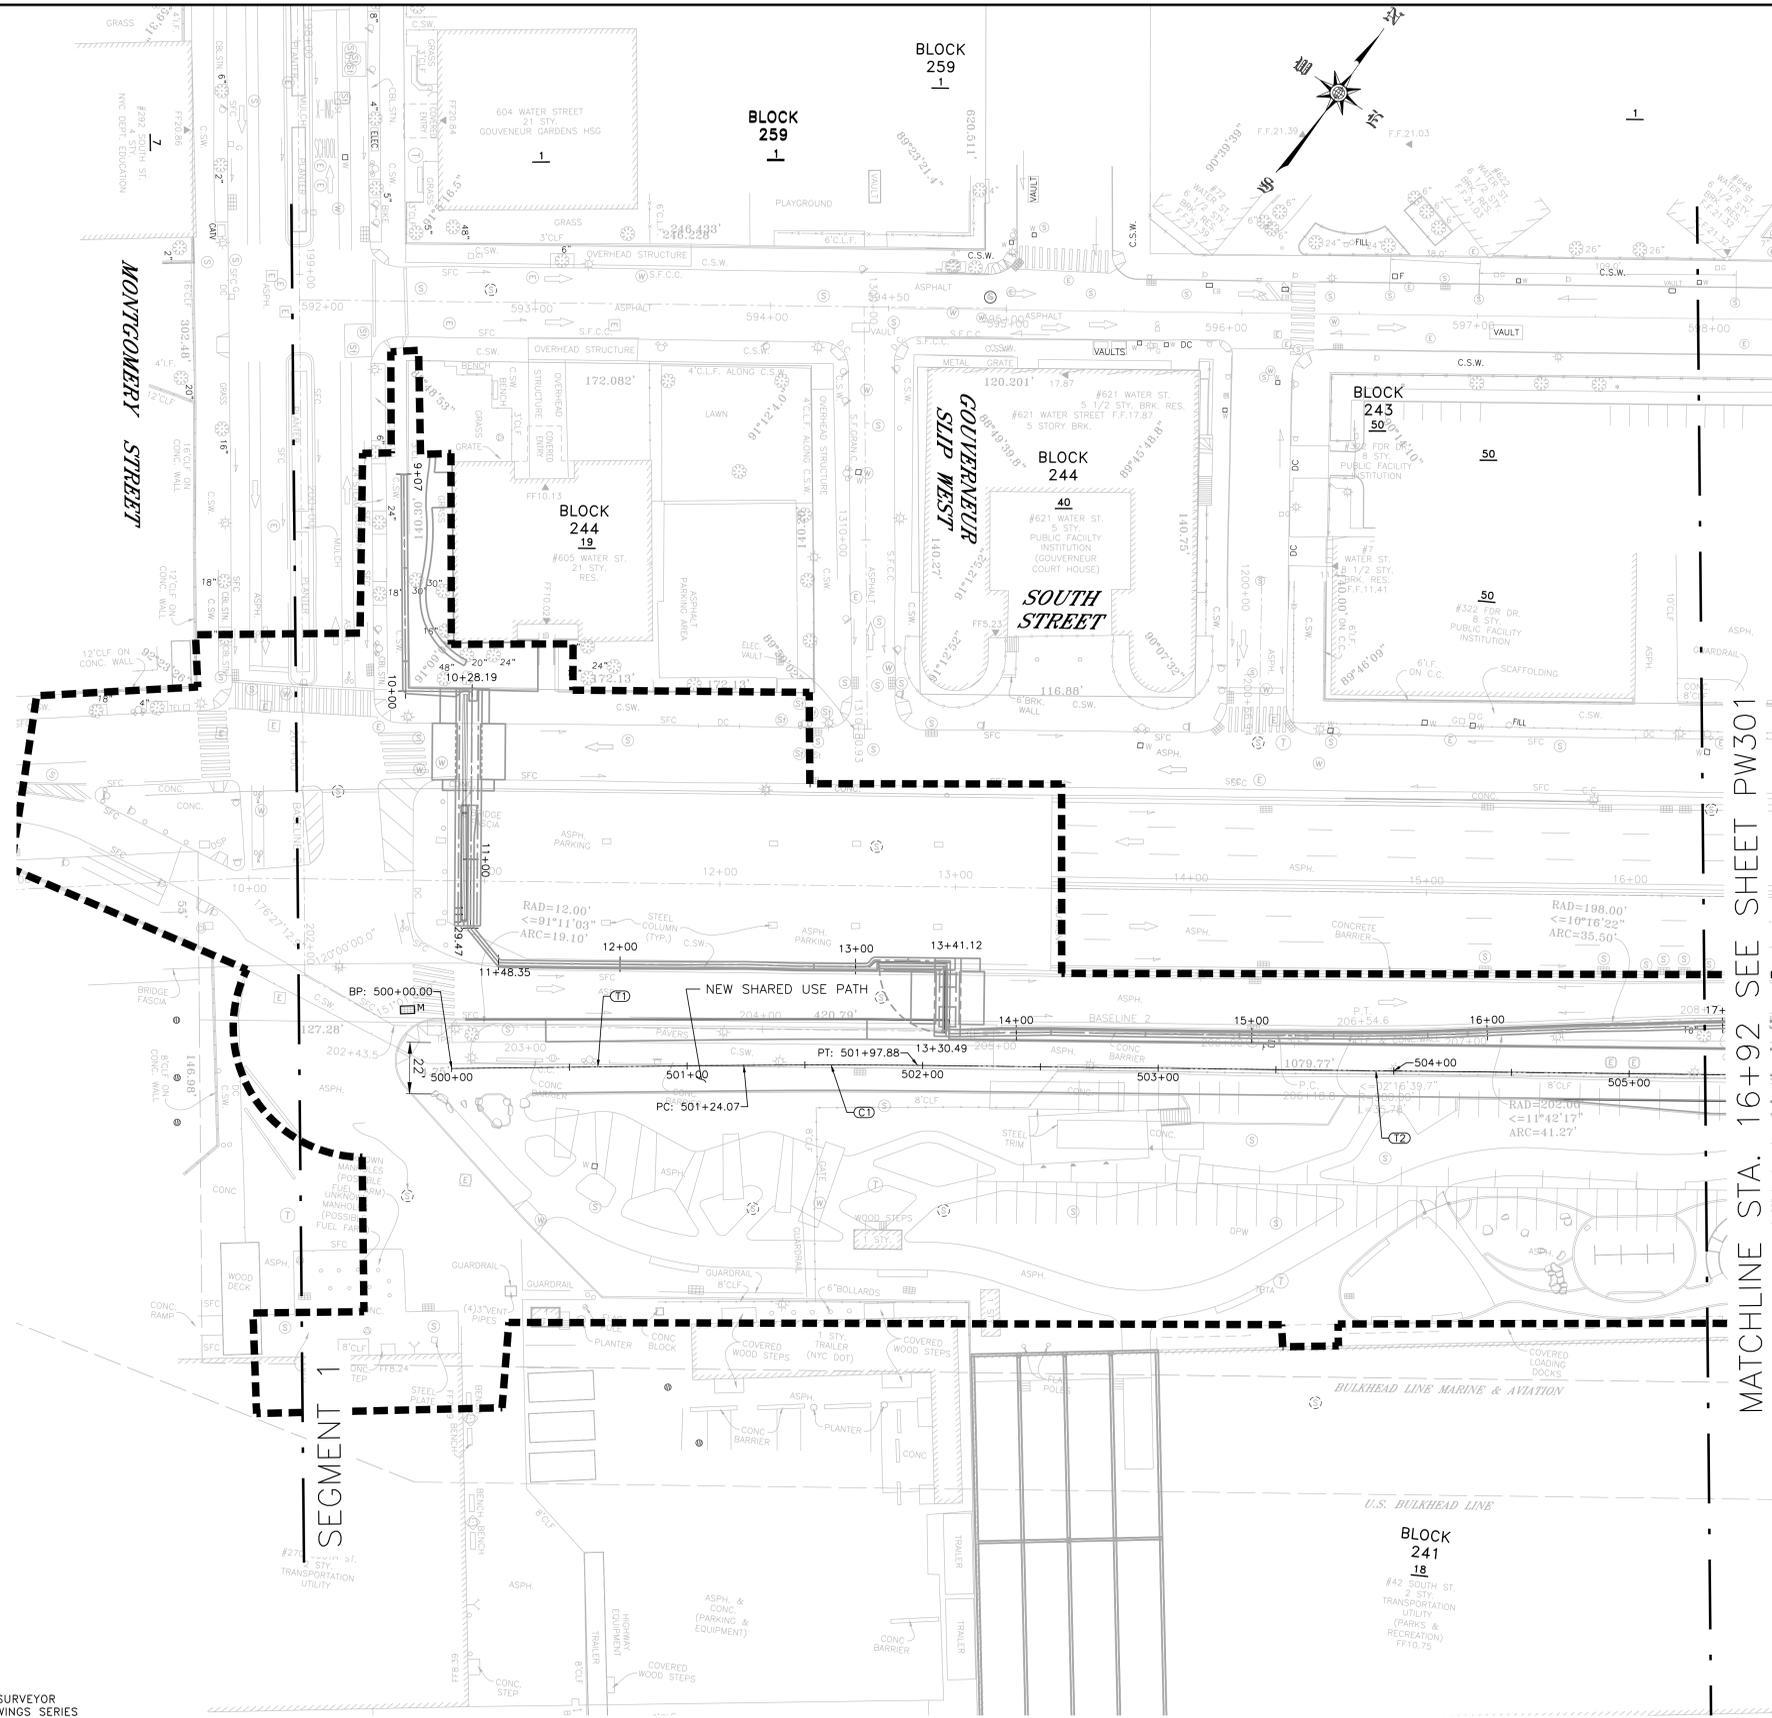

MATCHLINE STA. 16+92 SEE SHEET PW301

**NOTES:**

1. FOR ALL CURVE DATA, REFER TO SHEET PW001
2. FOR ALL TANGENT DATA, REFER TO SHEET PW001

**LEGEND**

- (T) SHARED USE PATH CENTERLINE TANGENT TAG NUMBER
- (C) SHARED USE PATH CENTERLINE CURVE TAG NUMBER



**PRELIMINARY**  
SUBMITTED DATE: 7/18/2019

TOPOGRAPHIC SURVEY PREPARED BY: FOR SURVEYOR  
INFORMATION SEE SURVEY SET SU100 DRAWINGS SERIES

FINAL DESIGN SUBMITTED BY:  
**AKRF KSE**  
The AKRF-KSE JV

FINAL DESIGN PREPARED BY:  
**AKRF**  
AKRF ENGINEERING, P.C.  
NAME OF CONSULTANT

SIGNATURE \_\_\_\_\_  
DATE \_\_\_\_\_

CITY OF NEW YORK  
DEPARTMENT OF DESIGN + CONSTRUCTION  
DIVISION OF INFRASTRUCTURE  
BUREAU OF DESIGN


SHARED USE PATH PLAN  
SEGMENT 1 - REACH A  
STA. 9+07 - 16+92

AKRF DRAWN BY \_\_\_\_\_ SANDRESM1-PW300-00.DWG  
CADD FILE

NO.	DATE	DESCRIPTIONS REVISIONS	BY	APPR'D

CAPITAL PROJECT NO. SANDRESM1 7/18/2019 SHEET 1176 OF 1594 PW300

REVISED MASS MAILING #1 SUBMISSION 7/18/2019

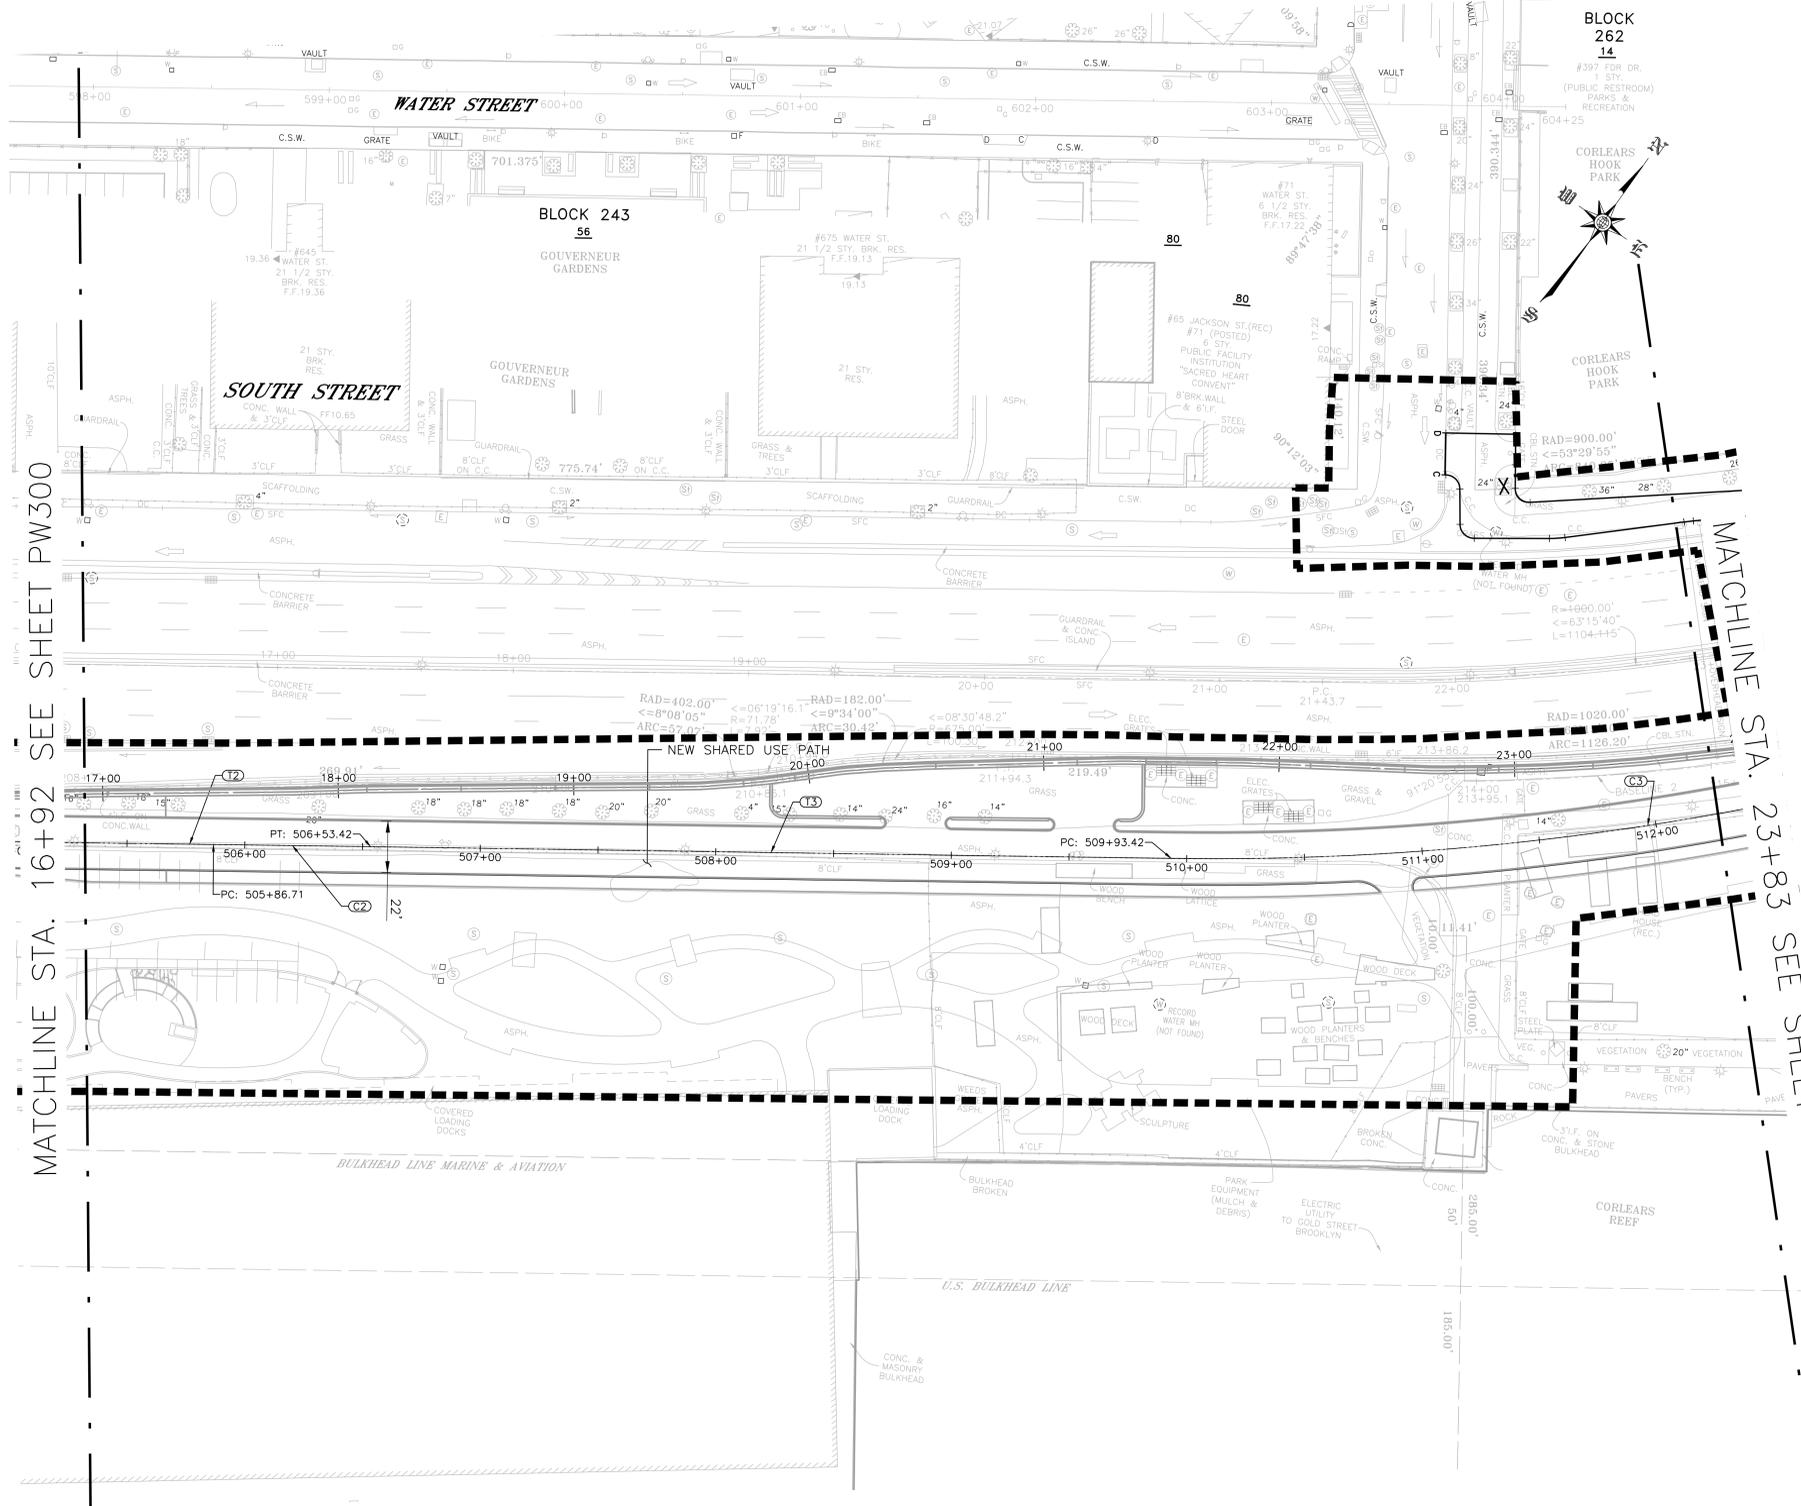

- NOTES:**
- FOR ALL CURVE DATA, REFER TO SHEET PW001
  - FOR ALL TANGENT DATA, REFER TO SHEET PW001
- LEGEND**
- Ⓢ SHARED USE PATH CENTERLINE TANGENT TAG NUMBER
  - ⓐ SHARED USE PATH CENTERLINE CURVE TAG NUMBER



**PRELIMINARY**  
SUBMITTED DATE: 7/18/2019

TOPOGRAPHIC SURVEY PREPARED BY: FOR SURVEYOR  
INFORMATION SEE SURVEY SET SU100 DRAWINGS SERIES

FINAL DESIGN SUBMITTED BY:  
**AKRF KSE**  
The AKRF-KSE JV

FINAL DESIGN PREPARED BY:  
**AKRF**  
AKRF ENGINEERING, P.C.  
NAME OF CONSULTANT

SIGNATURE \_\_\_\_\_  
DATE \_\_\_\_\_

CITY OF NEW YORK  
DEPARTMENT OF DESIGN + CONSTRUCTION  
DIVISION OF INFRASTRUCTURE  
BUREAU OF DESIGN

SHARED USE PATH PLAN  
SEGMENT 1 - REACH B  
STA. 16+92 - 23+83


AKRF DRAWN BY \_\_\_\_\_ SANDRESM1-PW301-00.DWG  
CADD FILE

NO.	DATE	DESCRIPTIONS REVISIONS	BY	APPR'D

INSTALLATION OF  
EAST SIDE COASTAL RESILIENCY  
BOROUGH OF MANHATTAN

CAPITAL PROJECT NO. SANDRESM1 7/18/2019 SHEET 1177 OF 1594 PW301

REVISED MASS MAILING #1 SUBMISSION 7/18/2019

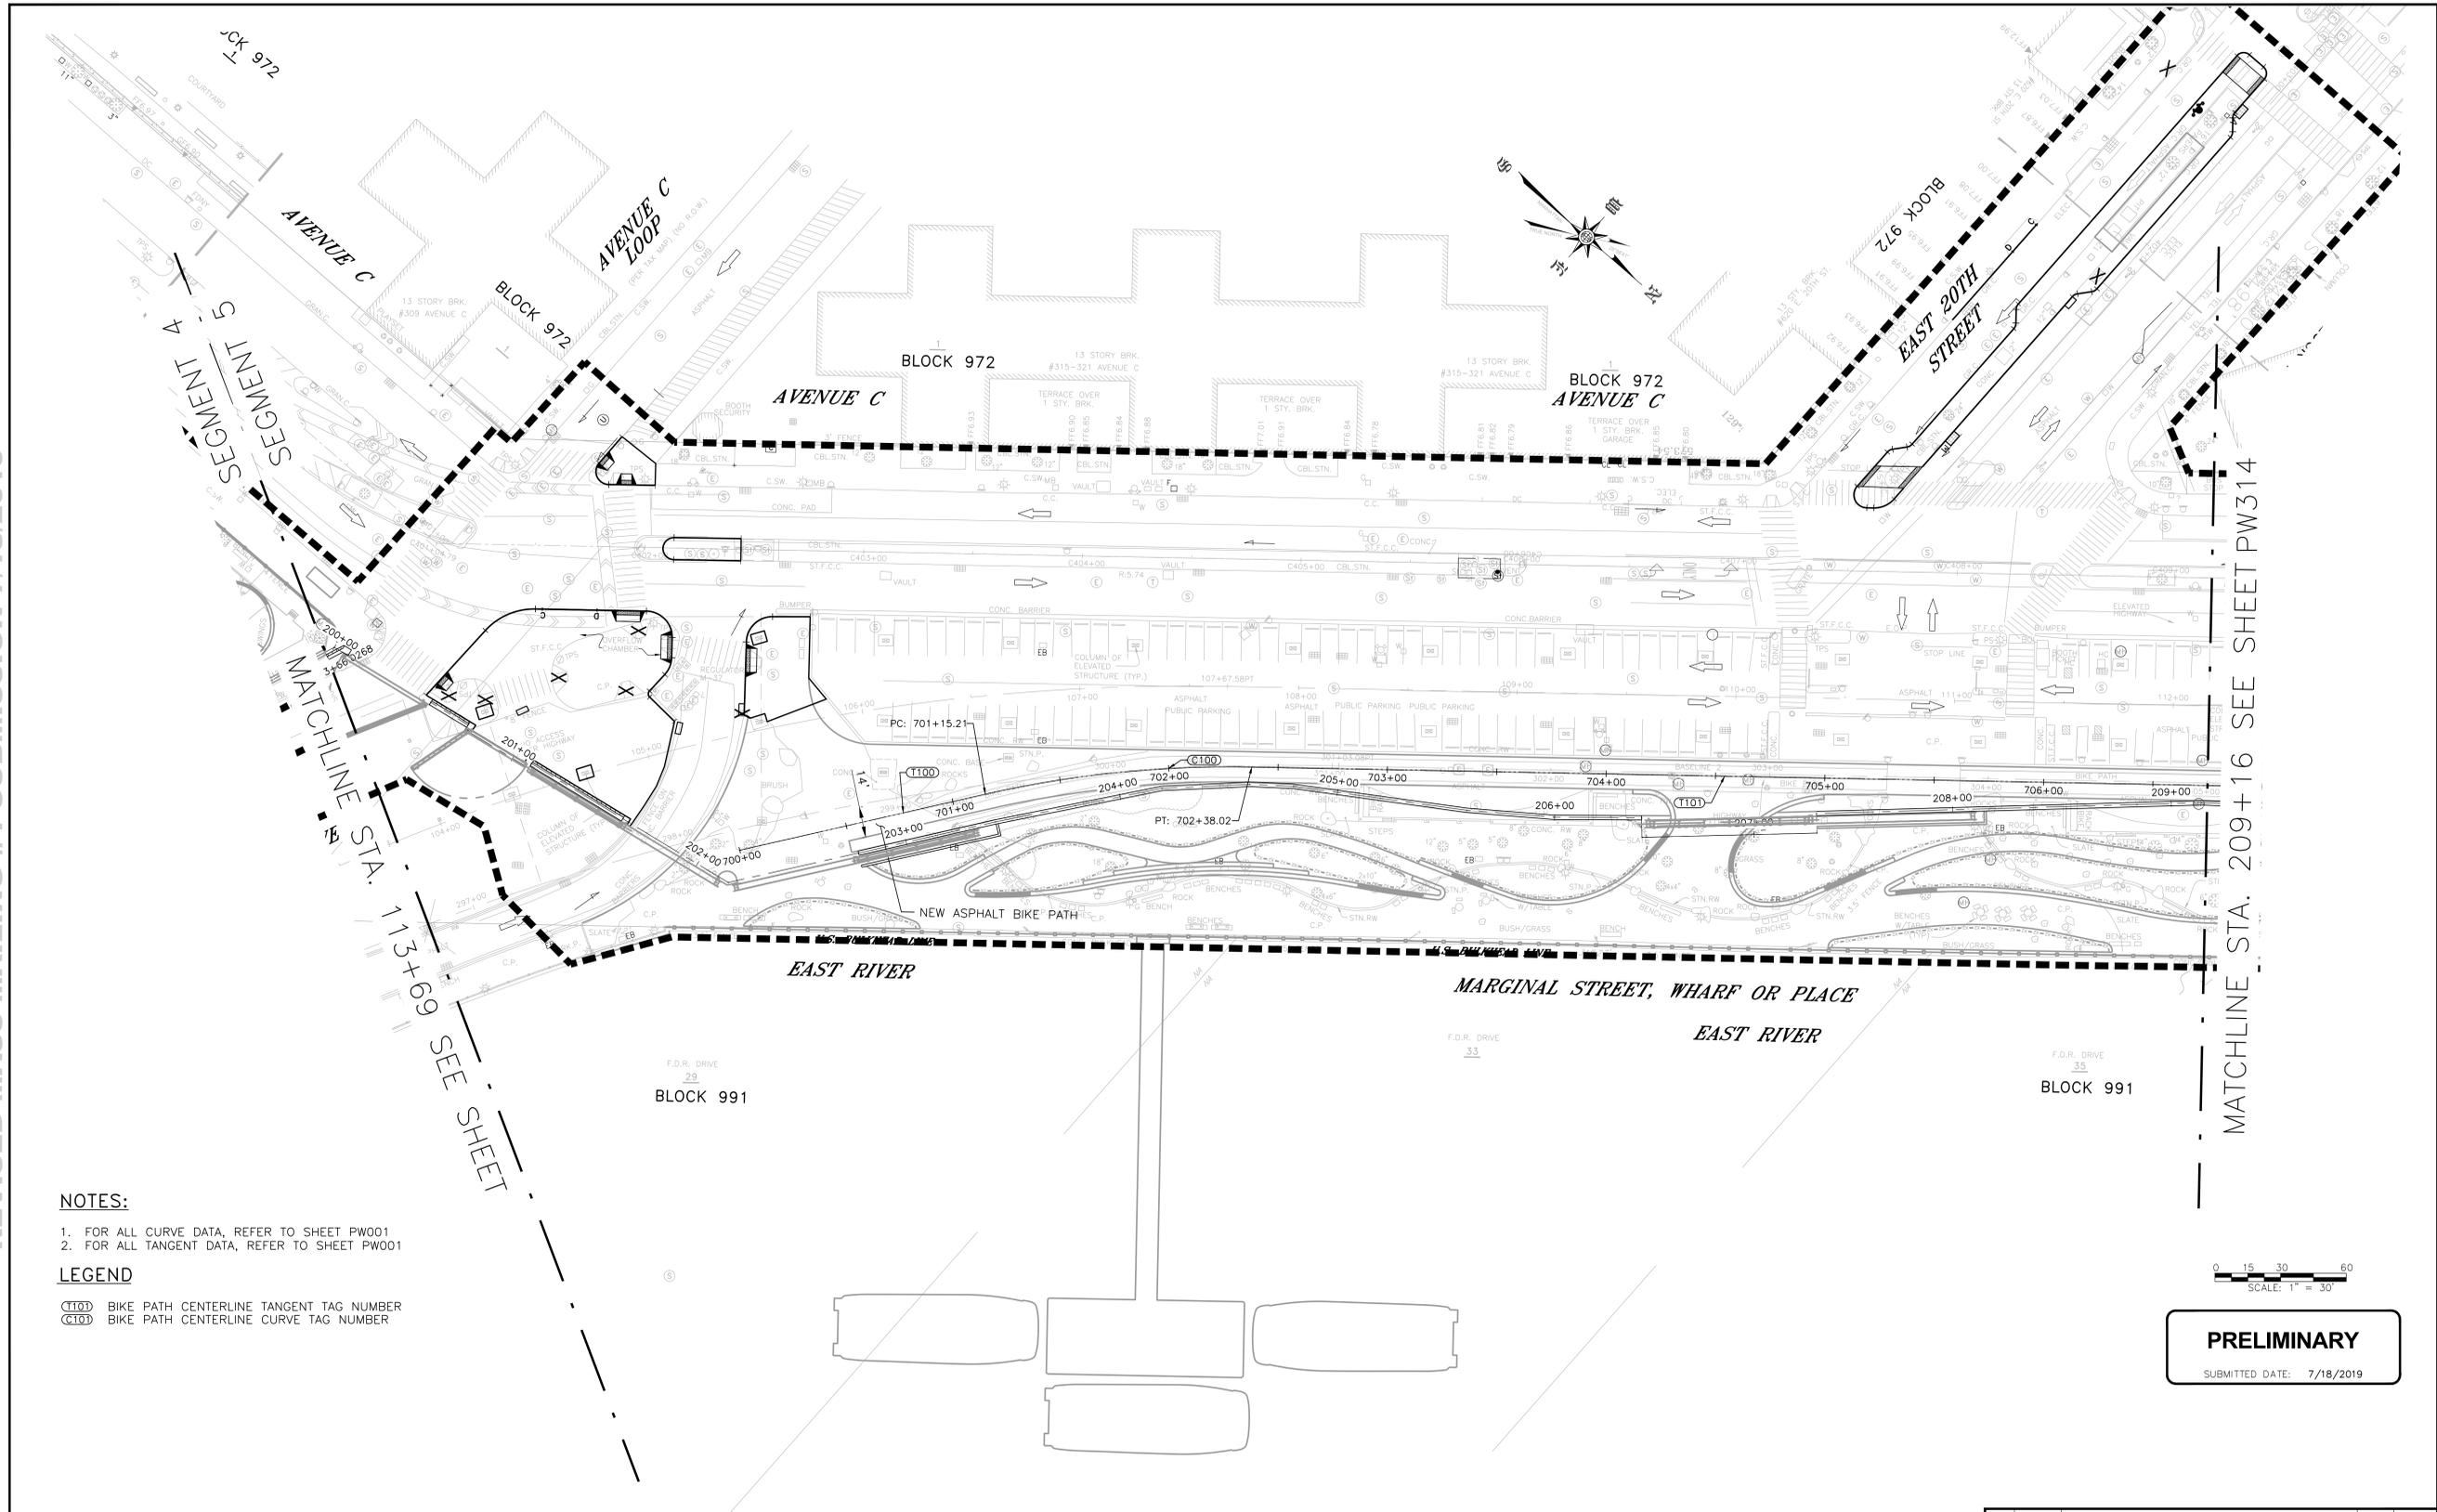

**NOTES:**

1. FOR ALL CURVE DATA, REFER TO SHEET PW001
2. FOR ALL TANGENT DATA, REFER TO SHEET PW001

**LEGEND**

- (TT0) BIKE PATH CENTERLINE TANGENT TAG NUMBER
- (C100) BIKE PATH CENTERLINE CURVE TAG NUMBER



**PRELIMINARY**  
SUBMITTED DATE: 7/18/2019

TOPOGRAPHIC SURVEY PREPARED BY: FOR SURVEYOR  
INFORMATION SEE SURVEY SET SU100 DRAWINGS SERIES

FINAL DESIGN SUBMITTED BY:



FINAL DESIGN PREPARED BY:



AKRF ENGINEERING, P.C.  
NAME OF CONSULTANT

SIGNATURE  
DATE

CITY OF NEW YORK  
DEPARTMENT OF DESIGN + CONSTRUCTION  
DIVISION OF INFRASTRUCTURE  
BUREAU OF DESIGN

SHARED USE PATH PLAN  
SEGMENT 5 - REACH N  
STA. 113+69 - 209+16

AKRF  
DRAWN BY

SANDRES1-PW313-00.DWG  
CADD FILE

NO.	DATE	DESCRIPTIONS REVISIONS	BY	APPR'D


INSTALLATION OF  
EAST SIDE COASTAL RESILIENCY  
BOROUGH OF MANHATTAN

CAPITAL PROJECT NO. SANDRES1 7/18/2019

SHEET  
1186 OF 1594

PW313

REVISED MASS MAILING #1 SUBMISSION 7/18/2019

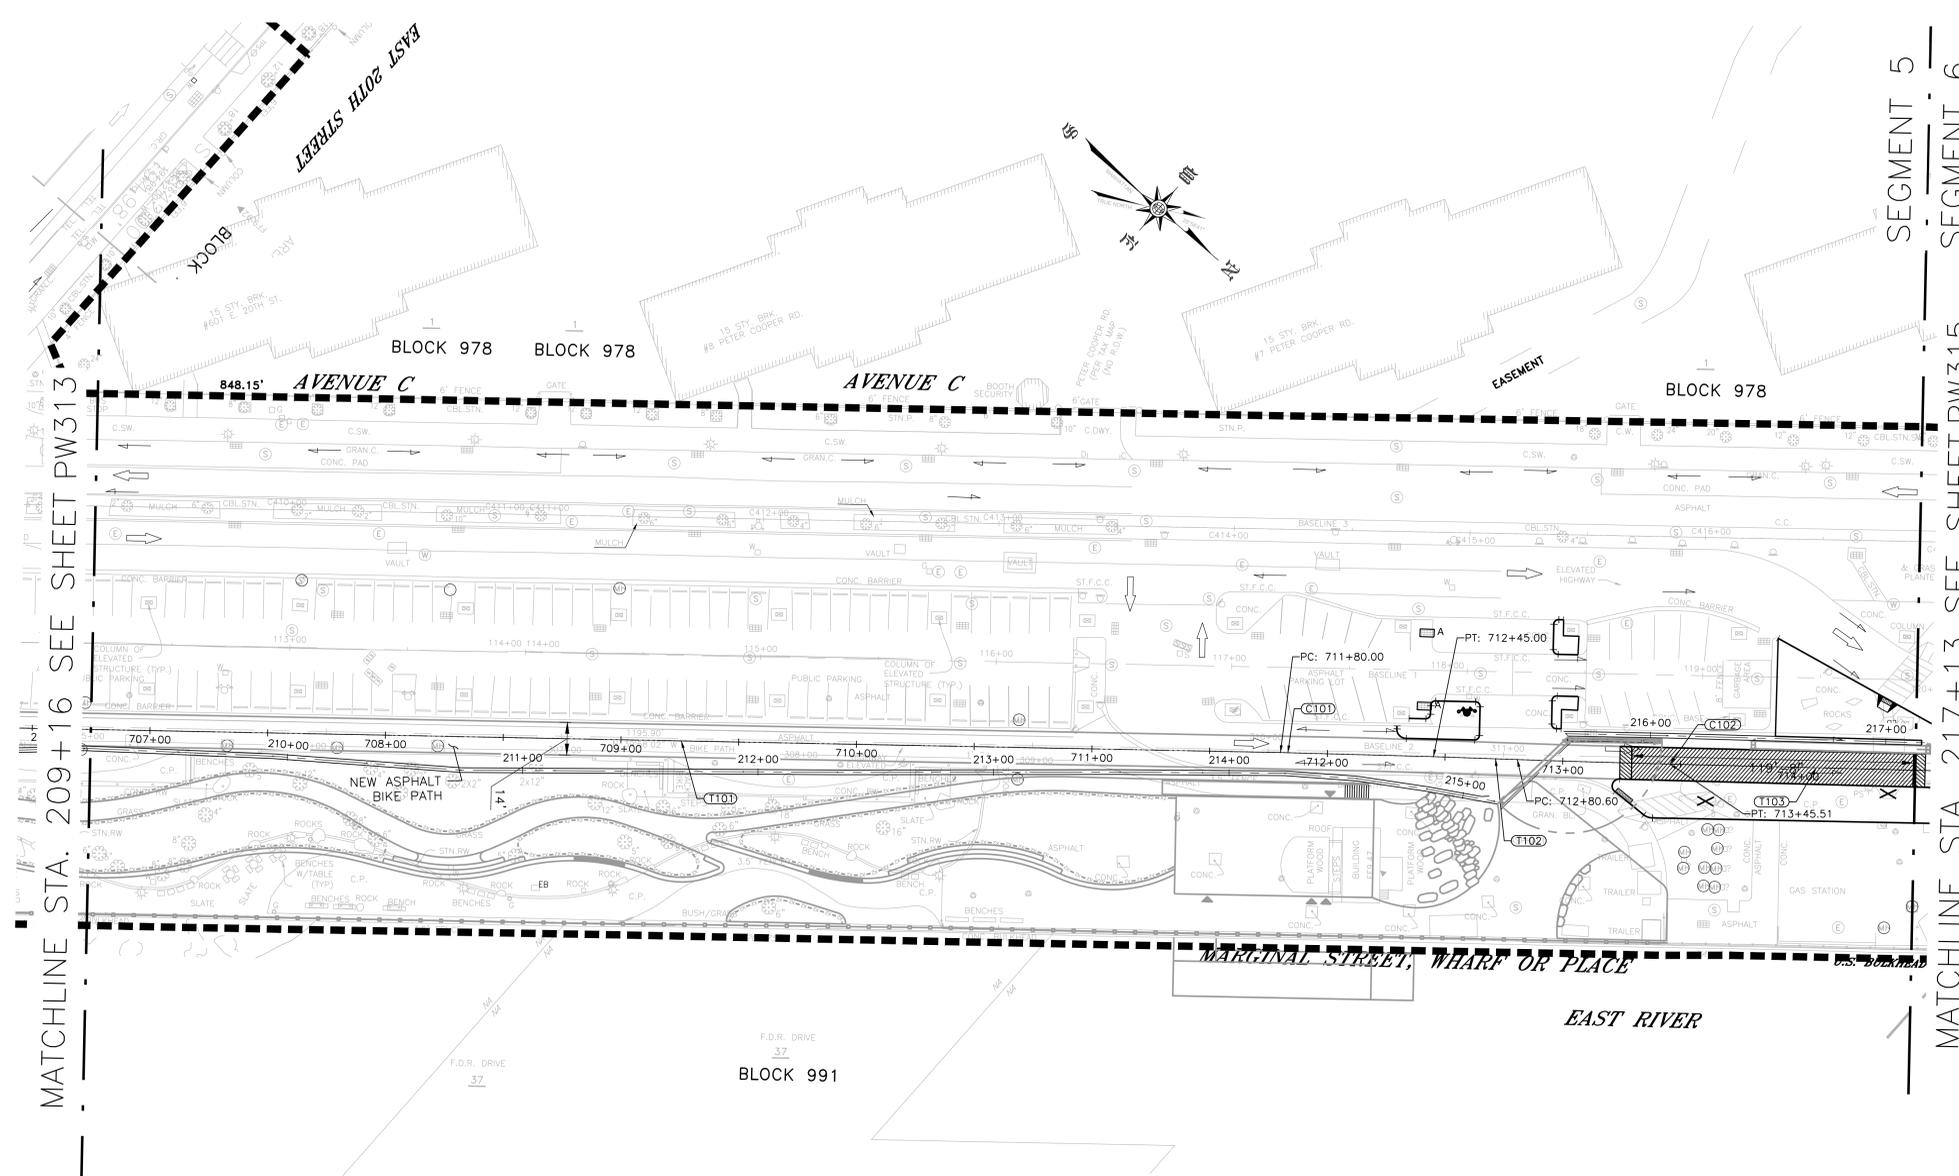

MATCHLINE STA. 209+16 SEE SHEET PW313

SEGMENT 5  
SEGMENT 6  
MATCHLINE STA. 217+13 SEE SHEET PW315

**NOTES:**

- 1. FOR ALL CURVE DATA, REFER TO SHEET PW001
- 2. FOR ALL TANGENT DATA, REFER TO SHEET PW001

**LEGEND**

- (T101) BIKE PATH CENTERLINE TANGENT TAG NUMBER
- (C101) BIKE PATH CENTERLINE CURVE TAG NUMBER



**PRELIMINARY**  
SUBMITTED DATE: 7/18/2019

TOPOGRAPHIC SURVEY PREPARED BY: FOR SURVEYOR  
INFORMATION SEE SURVEY SET SU100 DRAWINGS SERIES

FINAL DESIGN SUBMITTED BY:



FINAL DESIGN PREPARED BY:



AKRF ENGINEERING, P.C.  
NAME OF CONSULTANT

SIGNATURE \_\_\_\_\_  
DATE \_\_\_\_\_

CITY OF NEW YORK  
DEPARTMENT OF DESIGN + CONSTRUCTION  
DIVISION OF INFRASTRUCTURE  
BUREAU OF DESIGN

SHARED USE PATH PLAN  
SEGMENT 5 - REACH 0  
STA. 209+16 - 217+13

AKRF  
DRAWN BY \_\_\_\_\_


SANDRESM1-PW314-00.DWG  
CADD FILE

NO.	DATE	DESCRIPTIONS REVISIONS	BY	APPR'D

INSTALLATION OF  
EAST SIDE COASTAL RESILIENCY  
BOROUGH OF MANHATTAN


CAPITAL PROJECT NO. SANDRESM1 7/18/2019 SHEET 1187 OF 1594 PW314

REVISED MASS MAILING #1 SUBMISSION 7/18/2019

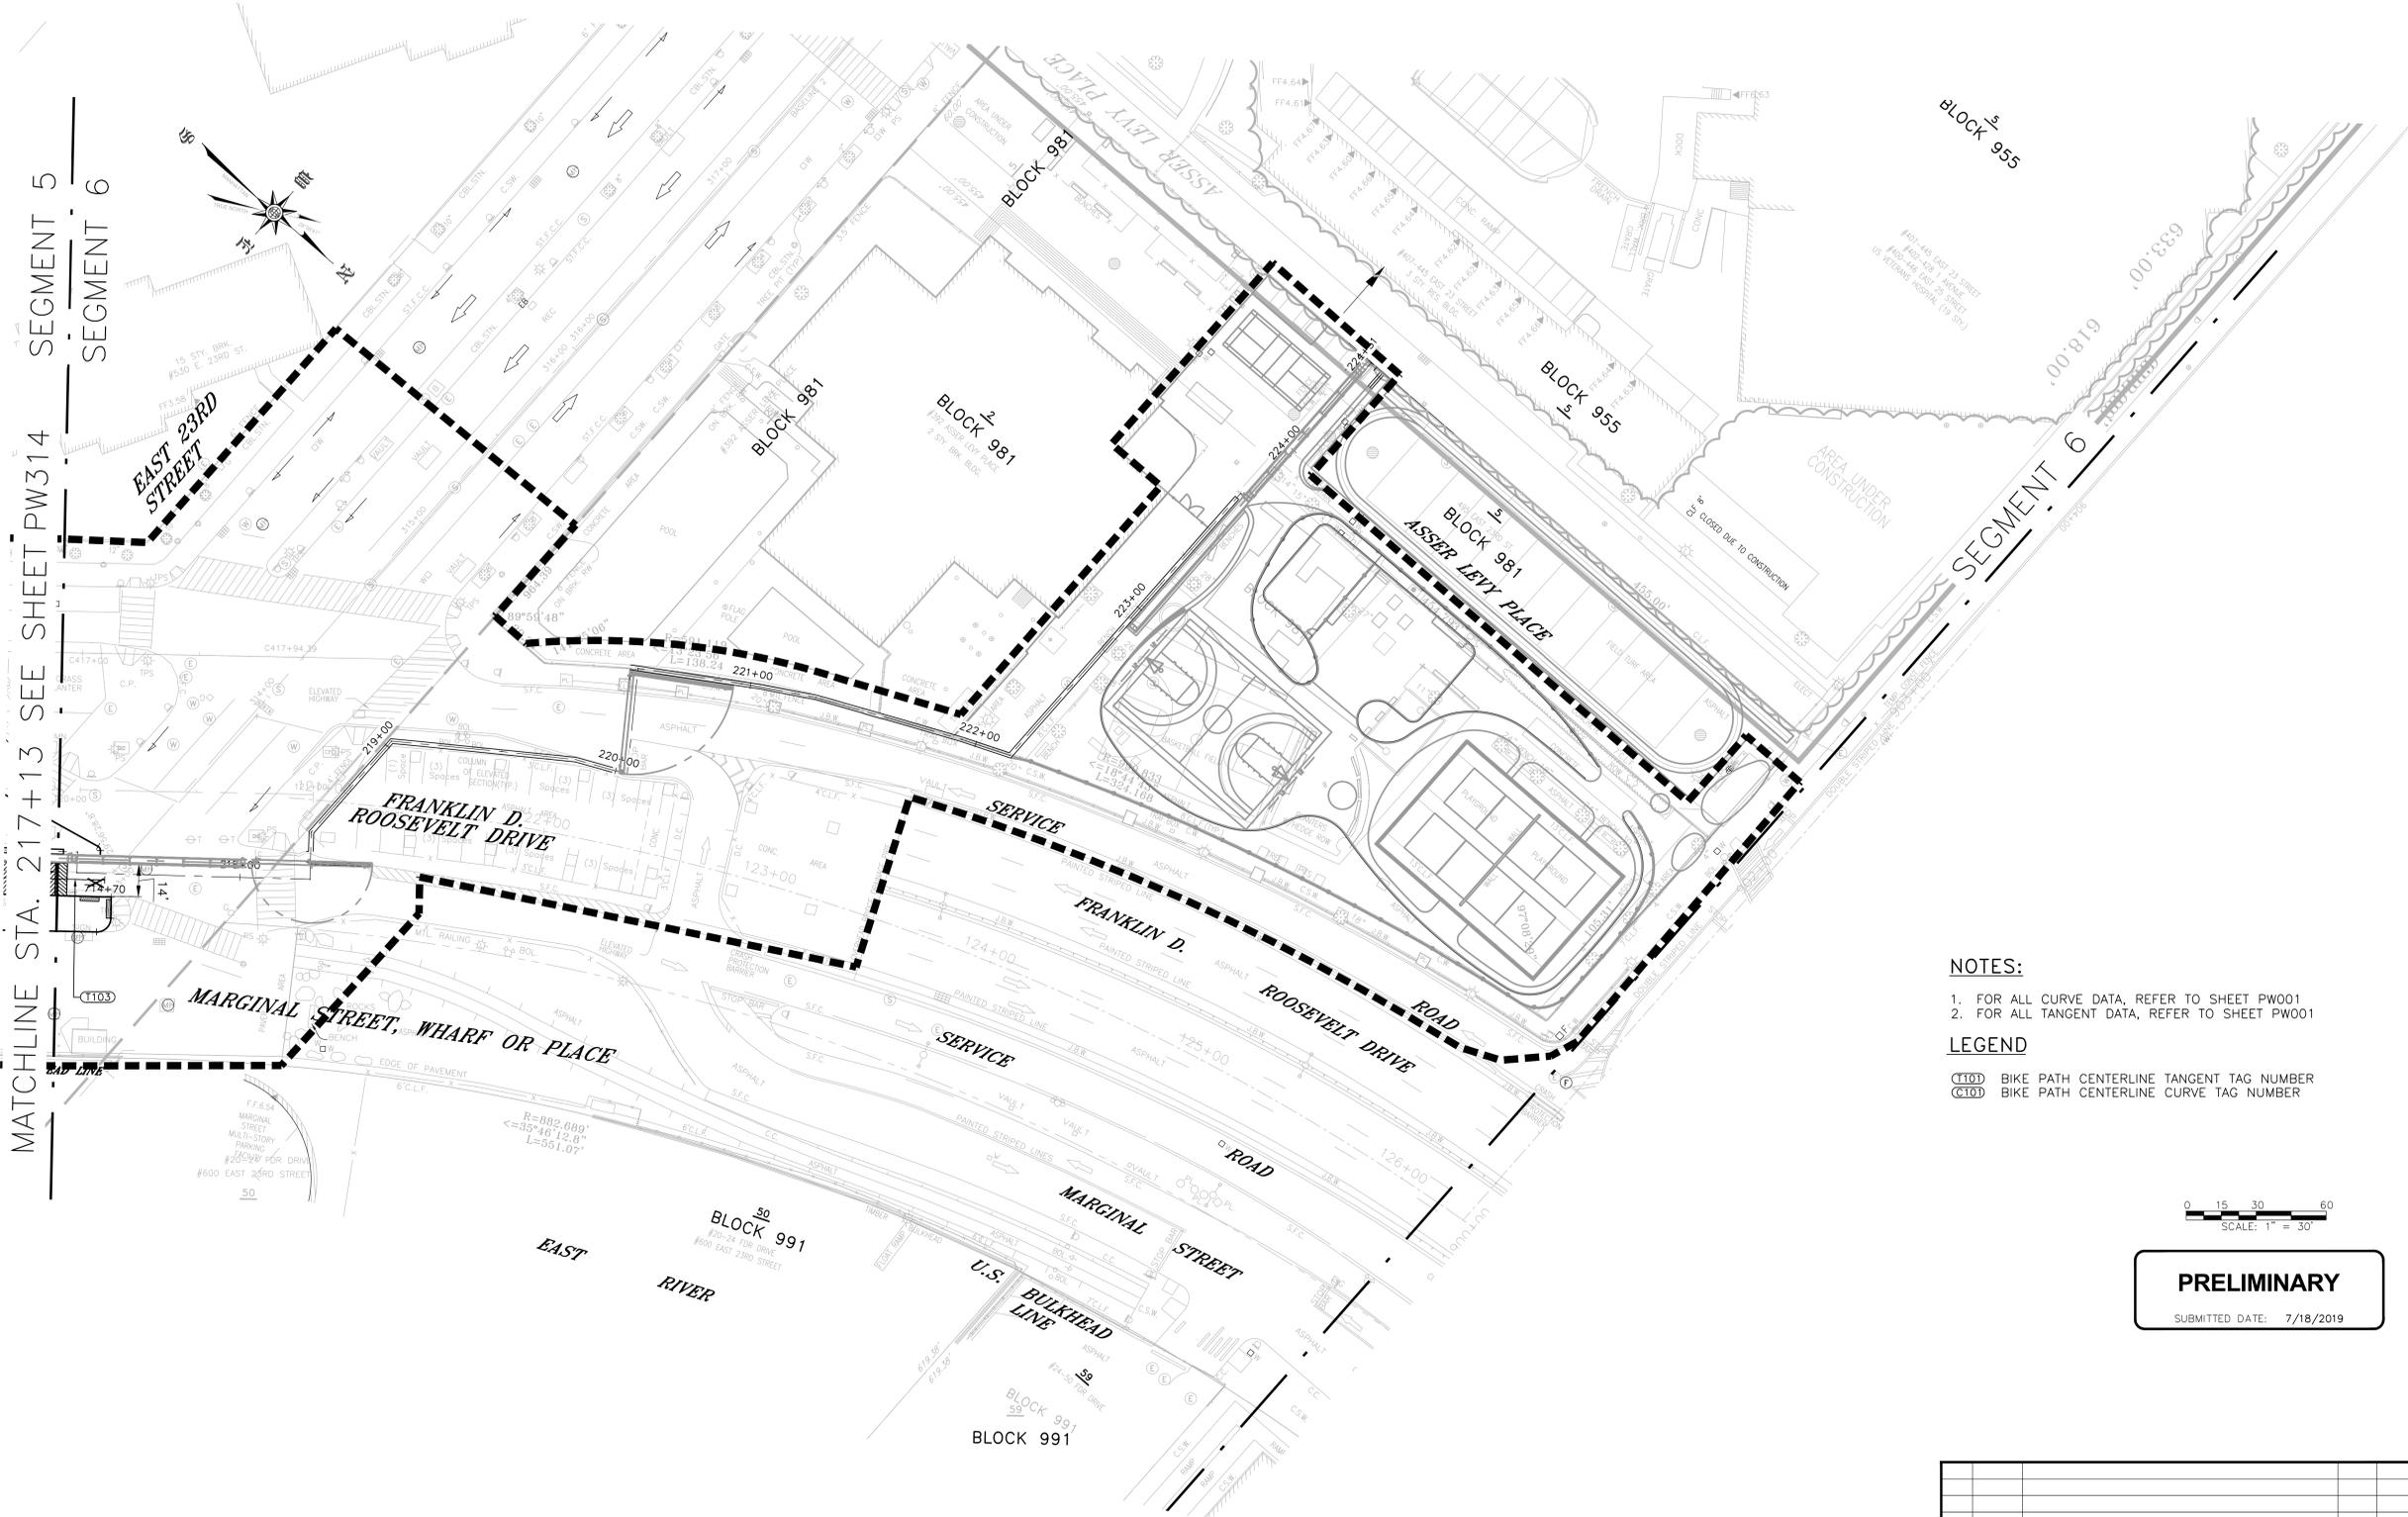

- NOTES:**
1. FOR ALL CURVE DATA, REFER TO SHEET PW001
  2. FOR ALL TANGENT DATA, REFER TO SHEET PW001

- LEGEND**
- (T) BIKE PATH CENTERLINE TANGENT TAG NUMBER
  - (C) BIKE PATH CENTERLINE CURVE TAG NUMBER

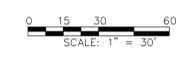

**PRELIMINARY**  
SUBMITTED DATE: 7/18/2019

TOPOGRAPHIC SURVEY PREPARED BY: FOR SURVEYOR  
INFORMATION SEE SURVEY SET SU100 DRAWINGS SERIES

FINAL DESIGN SUBMITTED BY:  
**AKRF KSE**  
The AKRF-KSE JV

FINAL DESIGN PREPARED BY:  
**AKRF**  
AKRF ENGINEERING, P.C.  
NAME OF CONSULTANT

SIGNATURE \_\_\_\_\_  
DATE \_\_\_\_\_

CITY OF NEW YORK  
DEPARTMENT OF DESIGN + CONSTRUCTION  
DIVISION OF INFRASTRUCTURE  
BUREAU OF DESIGN


SHARED USE PATH PLAN  
SEGMENT 6 - REACH Q  
STA. 217+13 - 224+51

AKRF DRAWN BY \_\_\_\_\_  
SANDRESM1-PW315-00.DWG  
CADD FILE

NO.	DATE	DESCRIPTIONS REVISIONS	BY	APPR'D

CAPITAL PROJECT NO. SANDRESM1 7/18/2019 SHEET 1188 OF 1594 PW315

REVISED MASS MAILING #1 SUBMISSION 7/18/2019

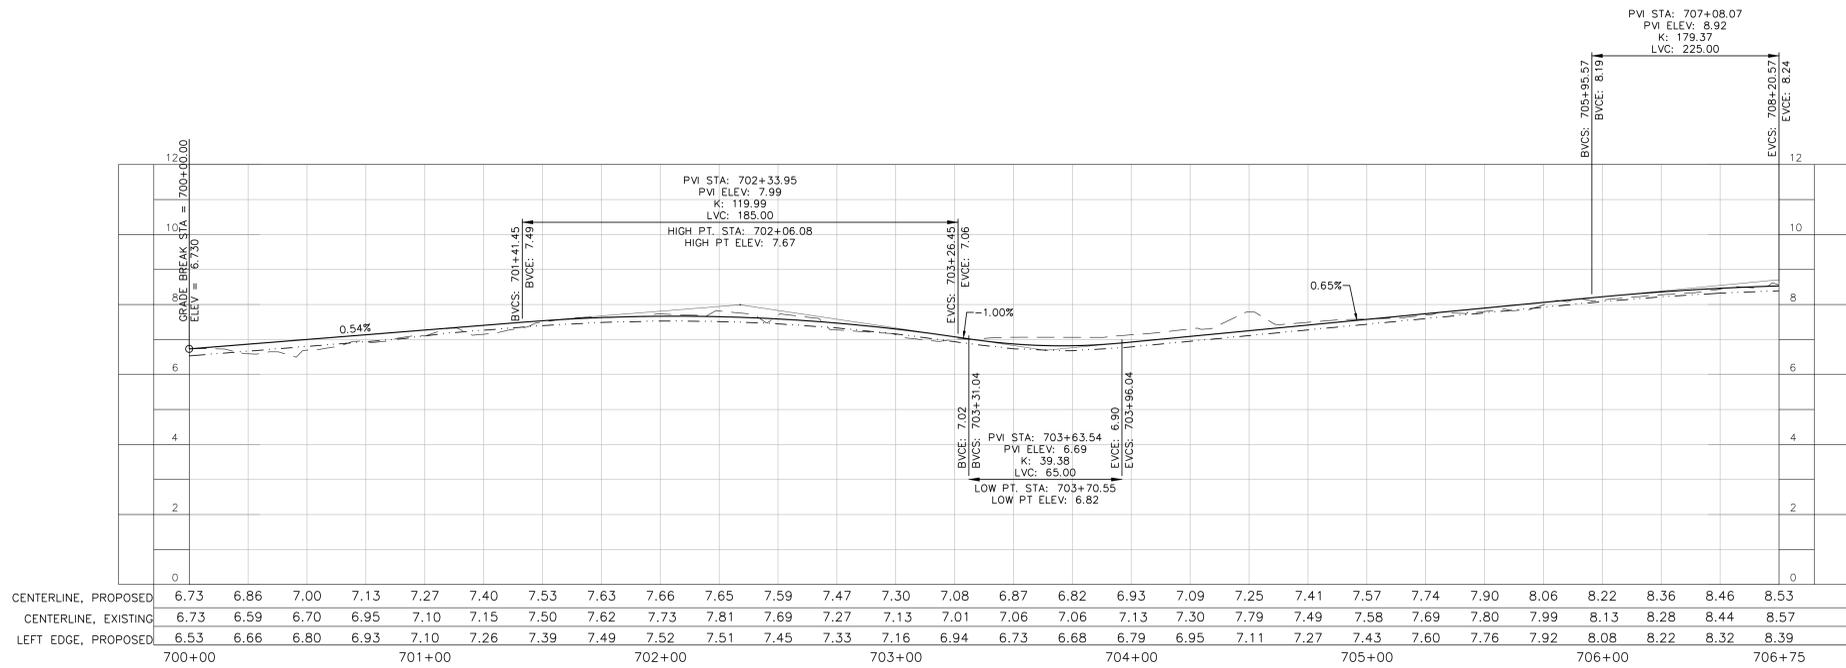

STUYVESANT COVE BIKE PATH PROFILE, LEFT EDGE

LEGEND

- CENTERLINE, PROPOSED
- - - CENTERLINE, EXISTING
- · - · - BOTTOM OF CURB/EDGE OF BIKE PATH



**PRELIMINARY**  
SUBMITTED DATE: 7/18/2019

TOPOGRAPHIC SURVEY PREPARED BY: FOR SURVEYOR  
INFORMATION SEE SURVEY SET SU100 DRAWINGS SERIES

FINAL DESIGN SUBMITTED BY:



FINAL DESIGN PREPARED BY:



AKRF ENGINEERING, P.C.  
NAME OF CONSULTANT

SIGNATURE

DATE

CITY OF NEW YORK  
DEPARTMENT OF DESIGN + CONSTRUCTION  
DIVISION OF INFRASTRUCTURE  
BUREAU OF DESIGN

SHARED USE PATH PROFILE  
STUYVESANT COVE BIKE PATH  
LEFT EDGE

AKRF  
DRAWN BY

SANDRESM1-PW420-00.DWG  
CADD FILE


NO.	DATE	DESCRIPTIONS	BY	APPR'D
REVISIONS				

INSTALLATION OF  
EAST SIDE COASTAL RESILIENCY  
BOROUGH OF MANHATTAN

CAPITAL PROJECT NO. SANDRESM1 7/18/2019

SHEET  
1207 OF 1594 PW420


REVISED MASS MAILING #1 SUBMISSION 7/18/2019

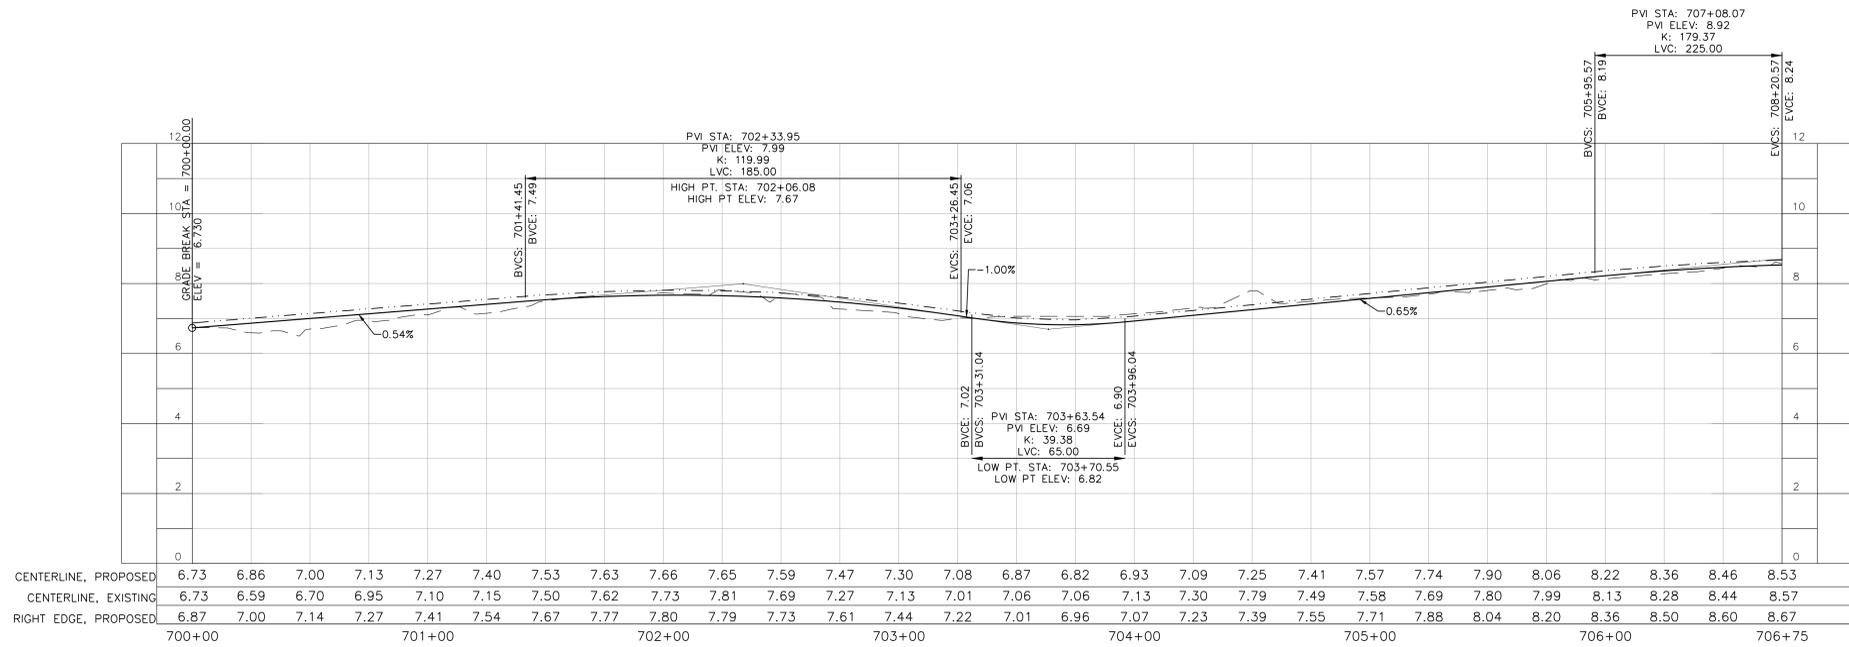

STUYVESANT COVE BIKE PATH PROFILE, RIGHT EDGE

LEGEND

- CENTERLINE, PROPOSED
- - - CENTERLINE, EXISTING
- · - · - BOTTOM OF CURB/EDGE OF BIKE PATH

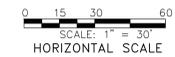

**PRELIMINARY**  
SUBMITTED DATE: 7/18/2019

TOPOGRAPHIC SURVEY PREPARED BY: FOR SURVEYOR  
INFORMATION SEE SURVEY SET SU100 DRAWINGS SERIES

FINAL DESIGN SUBMITTED BY:



FINAL DESIGN PREPARED BY:



AKRF ENGINEERING, P.C.  
NAME OF CONSULTANT

SIGNATURE

DATE

CITY OF NEW YORK  
DEPARTMENT OF DESIGN + CONSTRUCTION  
DIVISION OF INFRASTRUCTURE  
BUREAU OF DESIGN

SHARED USE PATH PROFILE  
STUYVESANT COVE BIKE PATH  
RIGHT EDGE

AKRF  
DRAWN BY

SANDRESM1-PW421-00.DWG  
CADD FILE


NO.	DATE	DESCRIPTIONS	BY	APPR'D

INSTALLATION OF  
EAST SIDE COASTAL RESILIENCY  
BOROUGH OF MANHATTAN

CAPITAL PROJECT NO. SANDRESM1 7/18/2019

SHEET  
1208 OF 1594 PW421


REVISED MASS MAILING #1 SUBMISSION 7/18/2019

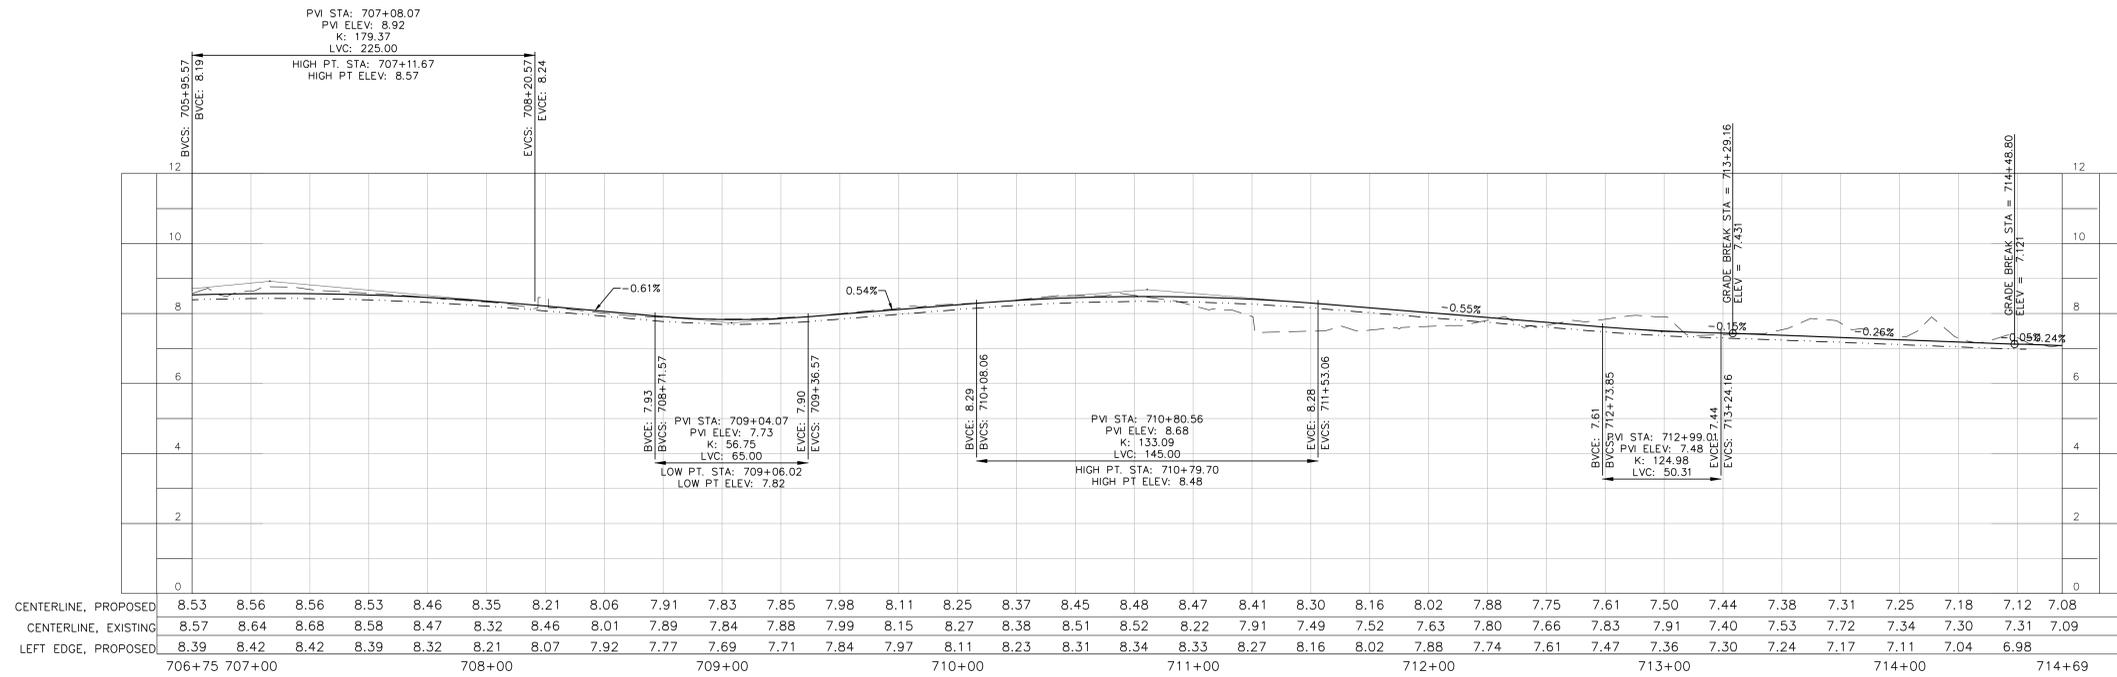

STUYVESANT COVE BIKE PATH PROFILE, LEFT EDGE

LEGEND

- CENTERLINE, PROPOSED
- - - CENTERLINE, EXISTING
- · - · - BOTTOM OF CURB/EDGE OF BIKE PATH

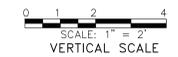

**PRELIMINARY**

SUBMITTED DATE: 7/18/2019

TOPOGRAPHIC SURVEY PREPARED BY: FOR SURVEYOR  
INFORMATION SEE SURVEY SET SU100 DRAWINGS SERIES

FINAL DESIGN SUBMITTED BY:



FINAL DESIGN PREPARED BY:



AKRF ENGINEERING, P.C.  
NAME OF CONSULTANT

SIGNATURE

DATE

CITY OF NEW YORK  
DEPARTMENT OF DESIGN + CONSTRUCTION  
DIVISION OF INFRASTRUCTURE  
BUREAU OF DESIGN

SHARED USE PATH PROFILE  
STUYVESANT COVE BIKE PATH  
LEFT EDGE

AKRF  
DRAWN BY


SANDRESM1-PW422-00.DWG  
CADD FILE

INSTALLATION OF  
EAST SIDE COASTAL RESILIENCY  
BOROUGH OF MANHATTAN

NO.	DATE	DESCRIPTIONS	BY	APPR'D

CAPITAL PROJECT NO. SANDRESM1 7/18/2019 SHEET 1209 OF 1594 PW422


REVISED MASS MAILING #1 SUBMISSION 7/18/2019

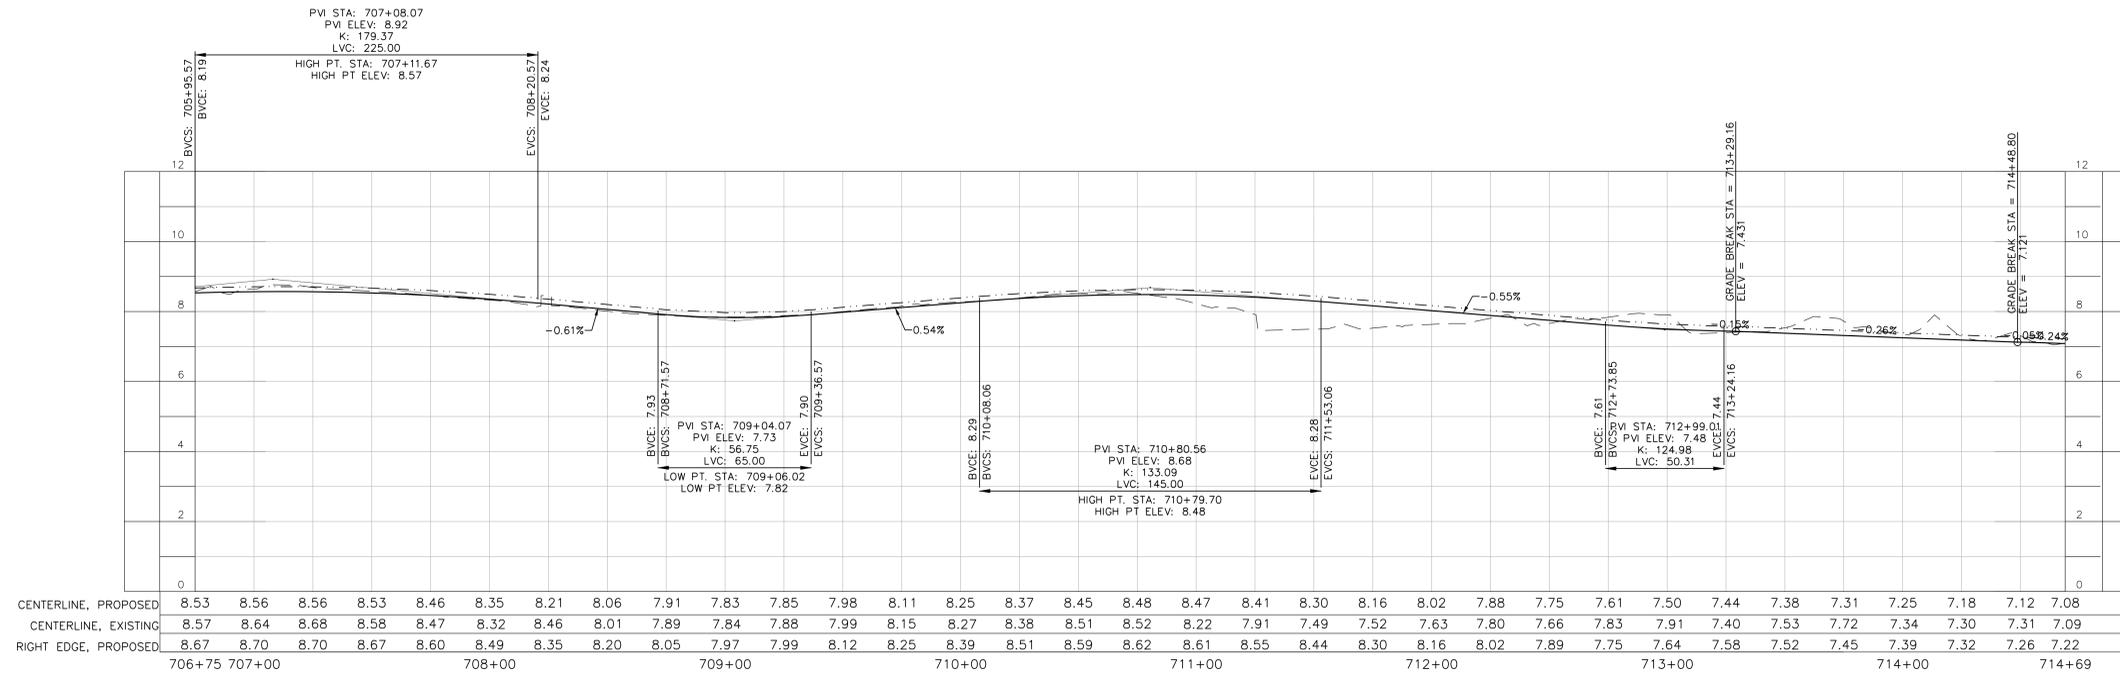

STUYVESANT COVE BIKE PATH PROFILE, RIGHT EDGE

LEGEND

- CENTERLINE, PROPOSED
- - - CENTERLINE, EXISTING
- · - · - BOTTOM OF CURB/EDGE OF BIKE PATH

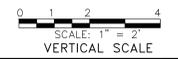

**PRELIMINARY**

SUBMITTED DATE: 7/18/2019

TOPOGRAPHIC SURVEY PREPARED BY: FOR SURVEYOR  
INFORMATION SEE SURVEY SET SU100 DRAWINGS SERIES

FINAL DESIGN SUBMITTED BY:



FINAL DESIGN PREPARED BY:



AKRF ENGINEERING, P.C.  
NAME OF CONSULTANT

SIGNATURE

DATE

CITY OF NEW YORK  
DEPARTMENT OF DESIGN + CONSTRUCTION  
DIVISION OF INFRASTRUCTURE  
BUREAU OF DESIGN

SHARED USE PATH PROFILE  
STUYVESANT COVE BIKE PATH  
RIGHT EDGE

AKRF  
DRAWN BY

SANDRESM1-PW423-00.DWG  
CADD FILE

NO.	DATE	DESCRIPTIONS	BY	APPR'D

INSTALLATION OF  
EAST SIDE COASTAL RESILIENCY  
BOROUGH OF MANHATTAN

CAPITAL PROJECT NO. SANDRESM1 7/18/2019

SHEET 1210 OF 1594 PW423