

***Texts in blue are an annotated notes solely for instructional/clarification purpose for the BIC drafter/designer


***Texts in black are notes that are imperative to the fire safety plan for FDNY

APPENDIX B-3

BUILDING INFORMATION CARD

Insert Address Here

Update to
B-1 - Hotel/Motel
B-2 - Office
B-3 - IFA
B-4 - 2 way w/o EAP

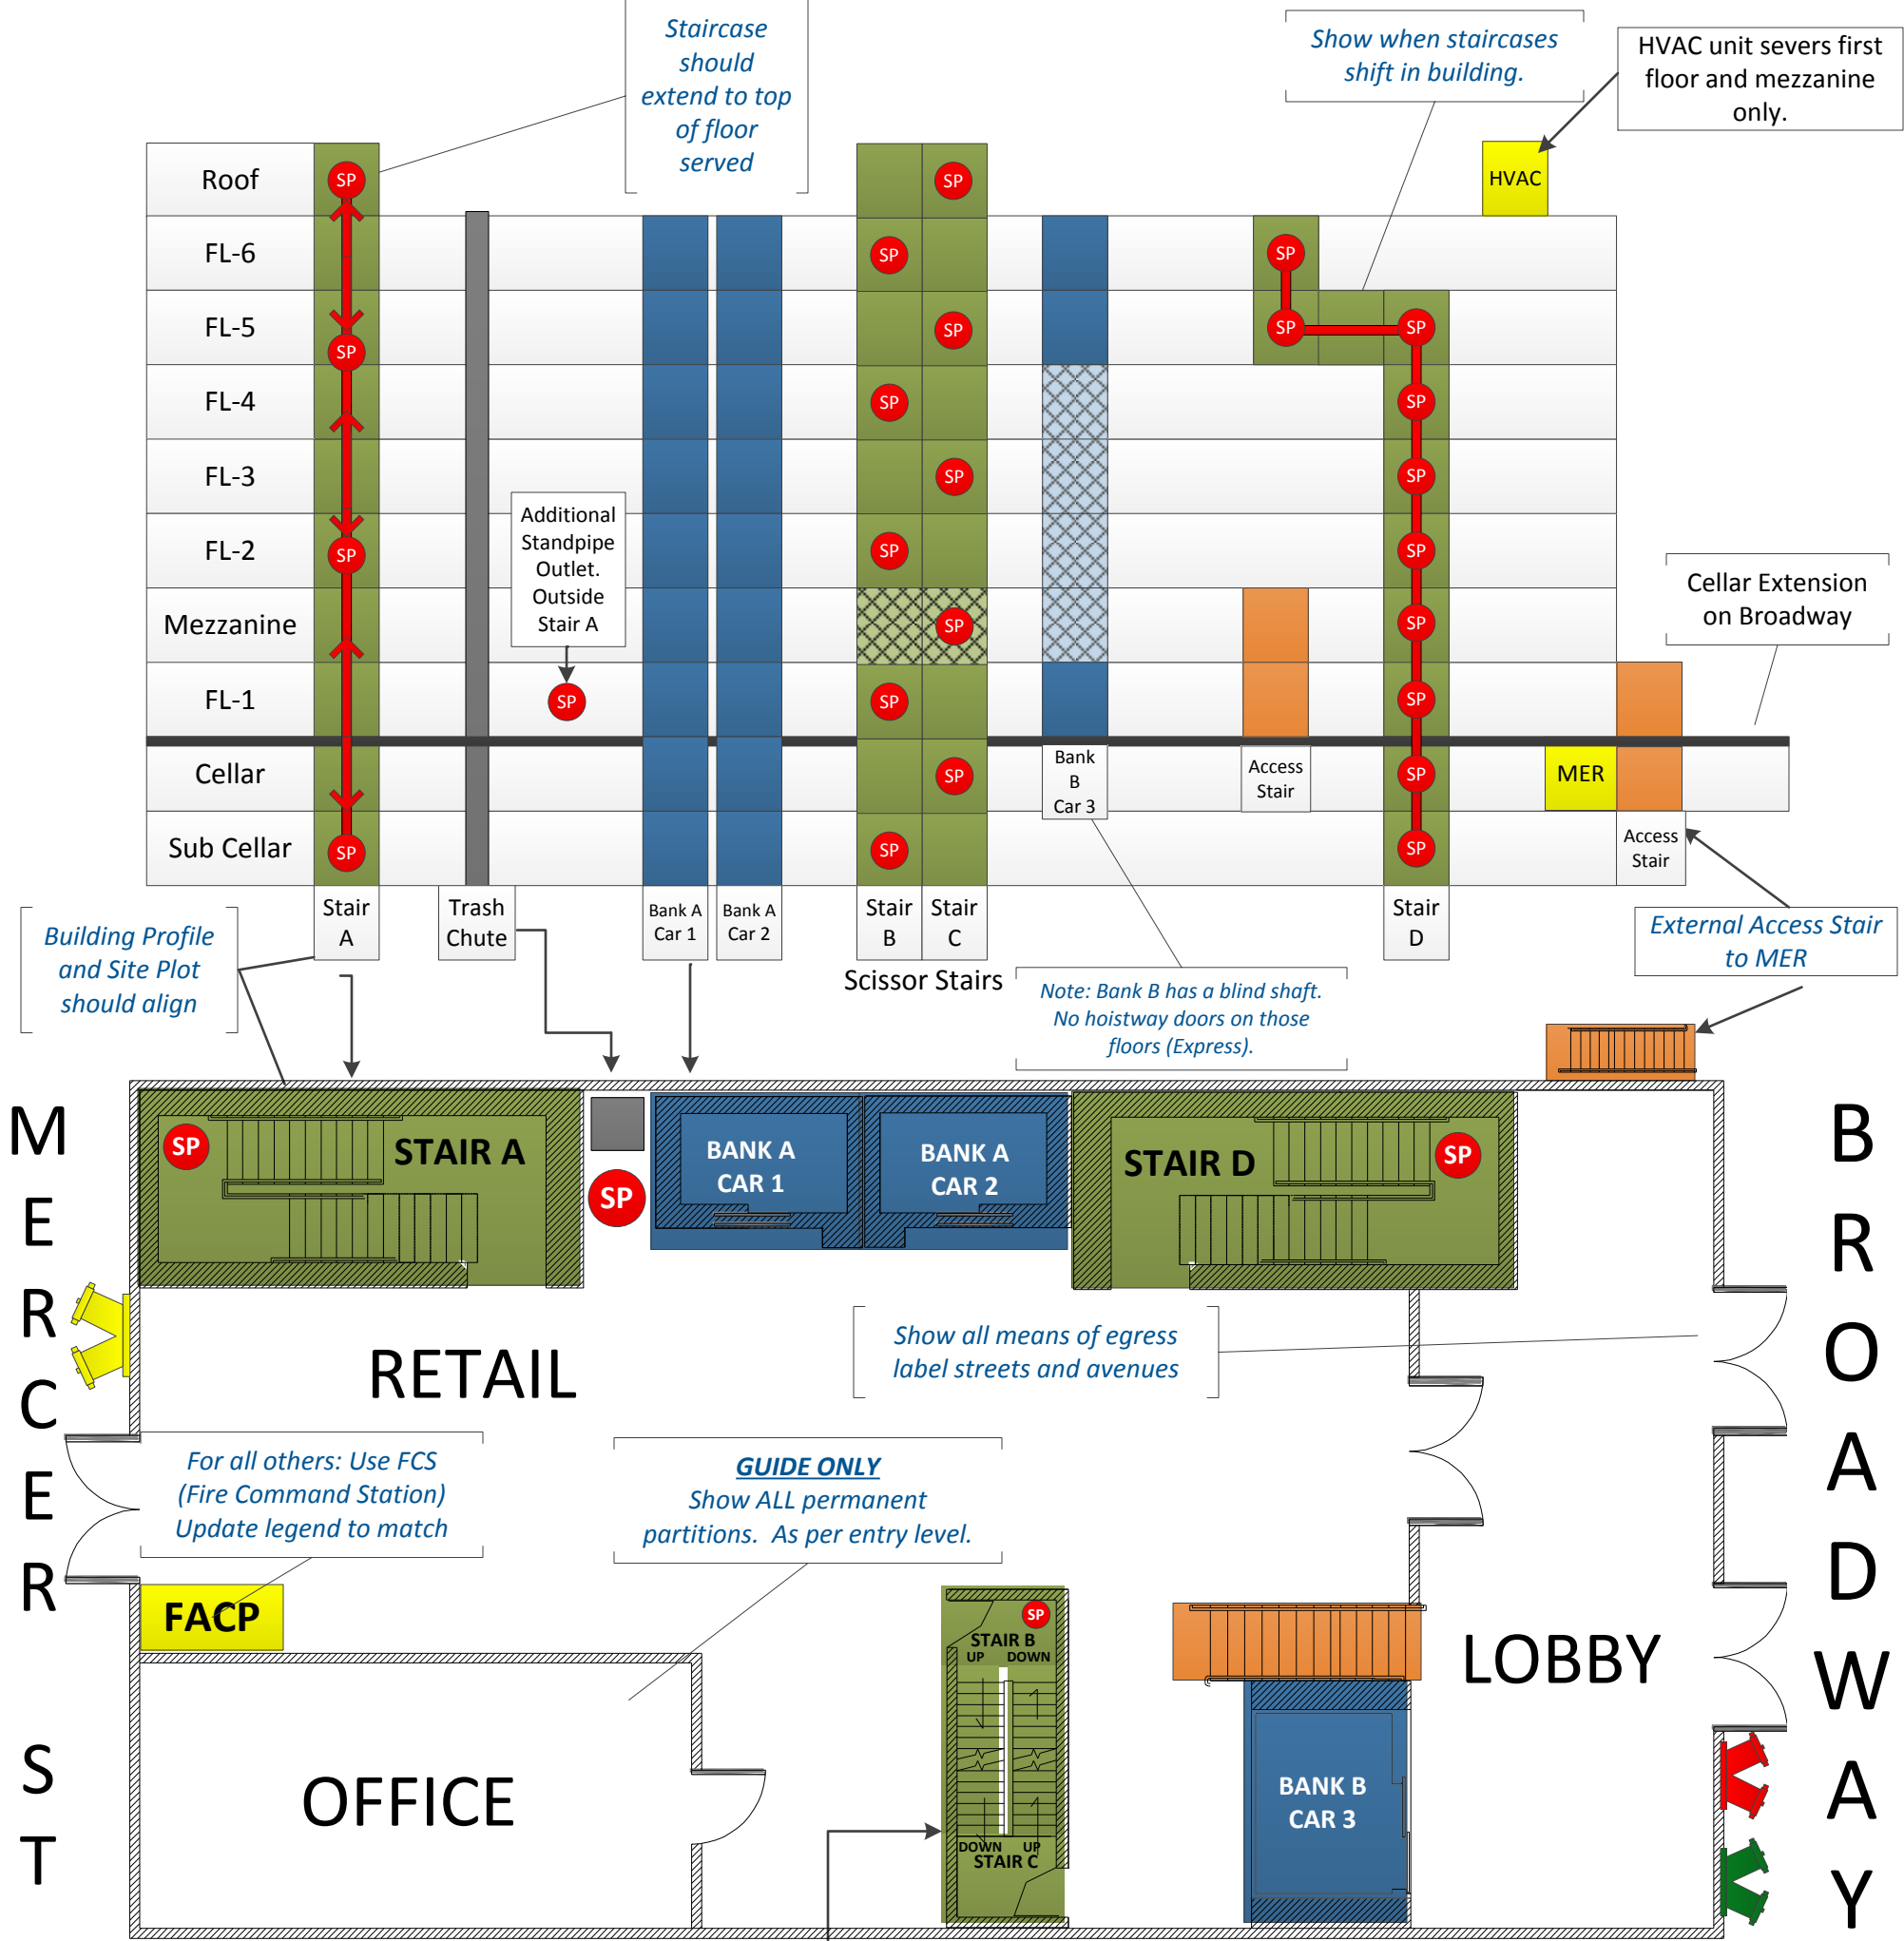

	Elevator
	Elevator Blind Shaft
	Stair
	No Access Stair
	Convenience / Access Stair
	Elevator Machine Room
	Fire Alarm Control Panel
	Linen / Trash/ Utility Chute
	Standpipe Outlet
	Standpipe Connection
	Sprinkler Connection
	Combination Connection

GREEN-SPRINKLER
RED-STANDPIPE
YELLOW-COMBINATION

Scissor Stairs
Note: There is one vertical standpipe. Therefore standpipe outlet alternates staircases

Use only the appropriate ONE.

***NOTES

INCLUDE COMPASS, LEGEND WITH ALL SYMBOLS USED (ONLY INCLUDE SYMBOLS USED), SIAMESE CONNECTIONS, AND SHOW ALL STREET NAMES.

MAKE THE BUILDING PROFILE & SITE PLAN AS ACCURATE AS POSSIBLE.

DO NOT OVERLAP INFORMATION. MAKE SURE ONLY PERTINENT INFORMATION IS PROVIDED AND IT'S CLEAR AND EASY TO READ.

