


LANDMARKS PRESERVATION COMMISSION
BERKELEY CARROLL SCHOOL
181 LINCOLN PLACE BROOKLYN, NY


1100 ARCHITECT

1.0 SITE INFORMATION: PARK SLOPE HISTORIC DISTRICT

PARK SLOPE HISTORIC DISTRICT
BROOKLYN

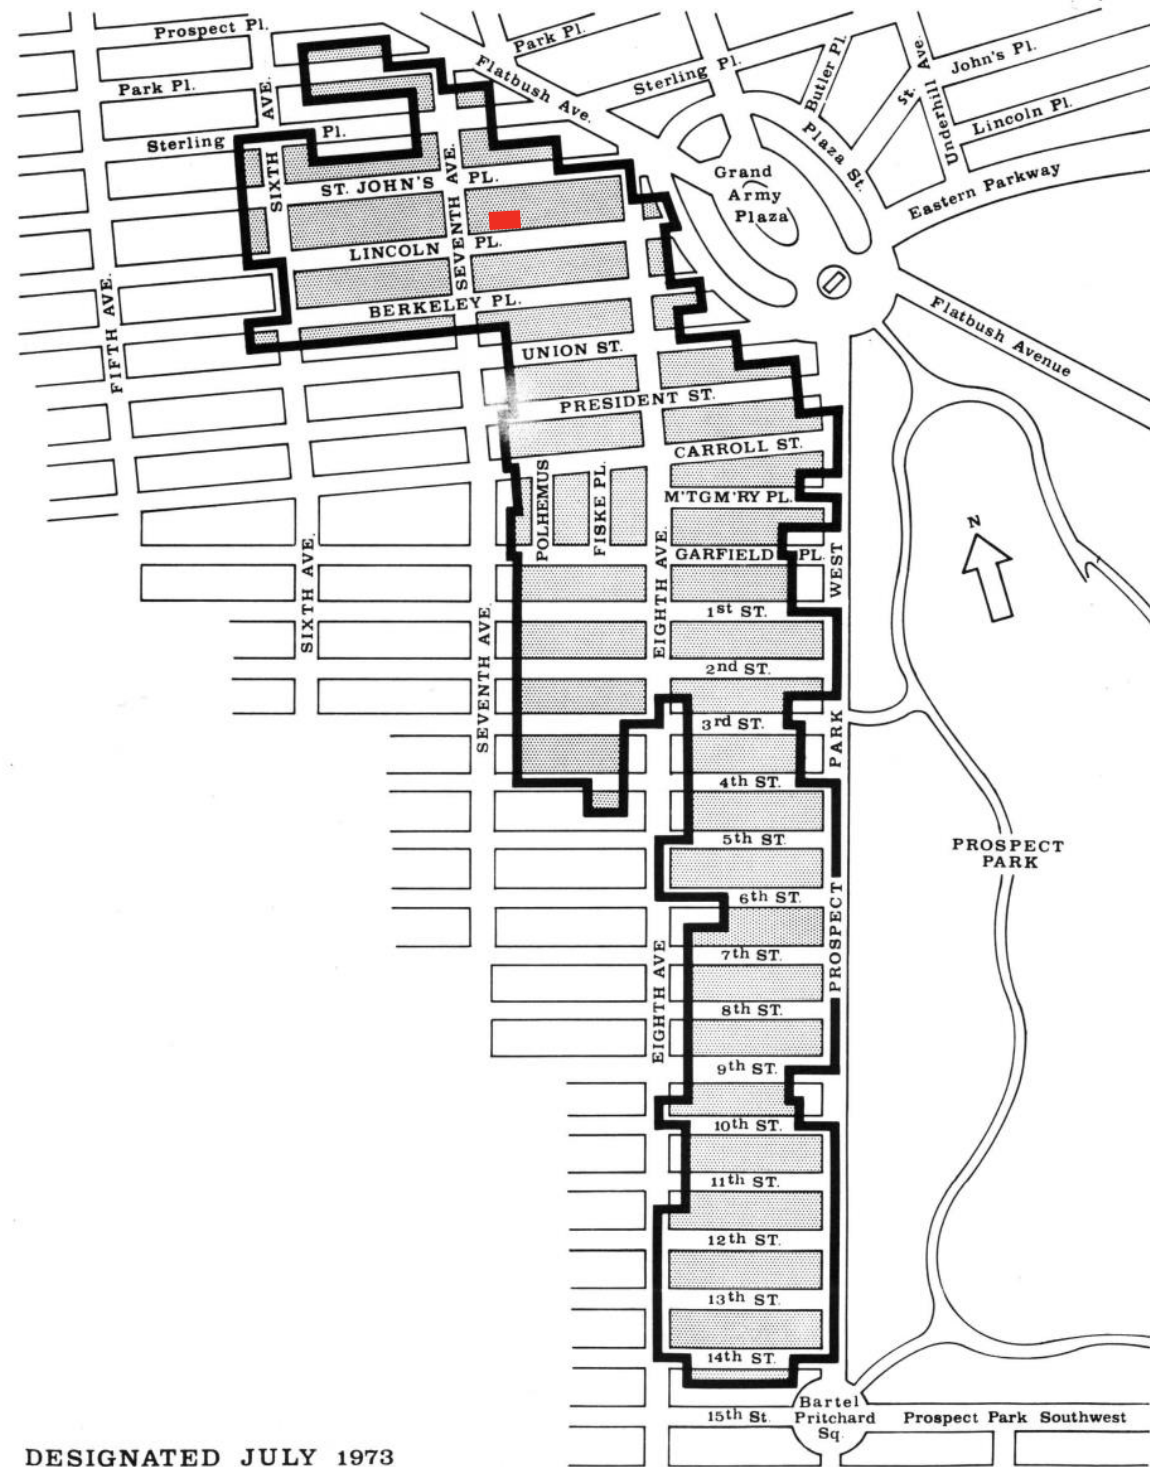

1.0 SITE INFORMATION: BLOCK 1059, LOT 64, ZONING MAP 16C, ZONING DISTRICT R7B, COMMUNITY BOARD 6

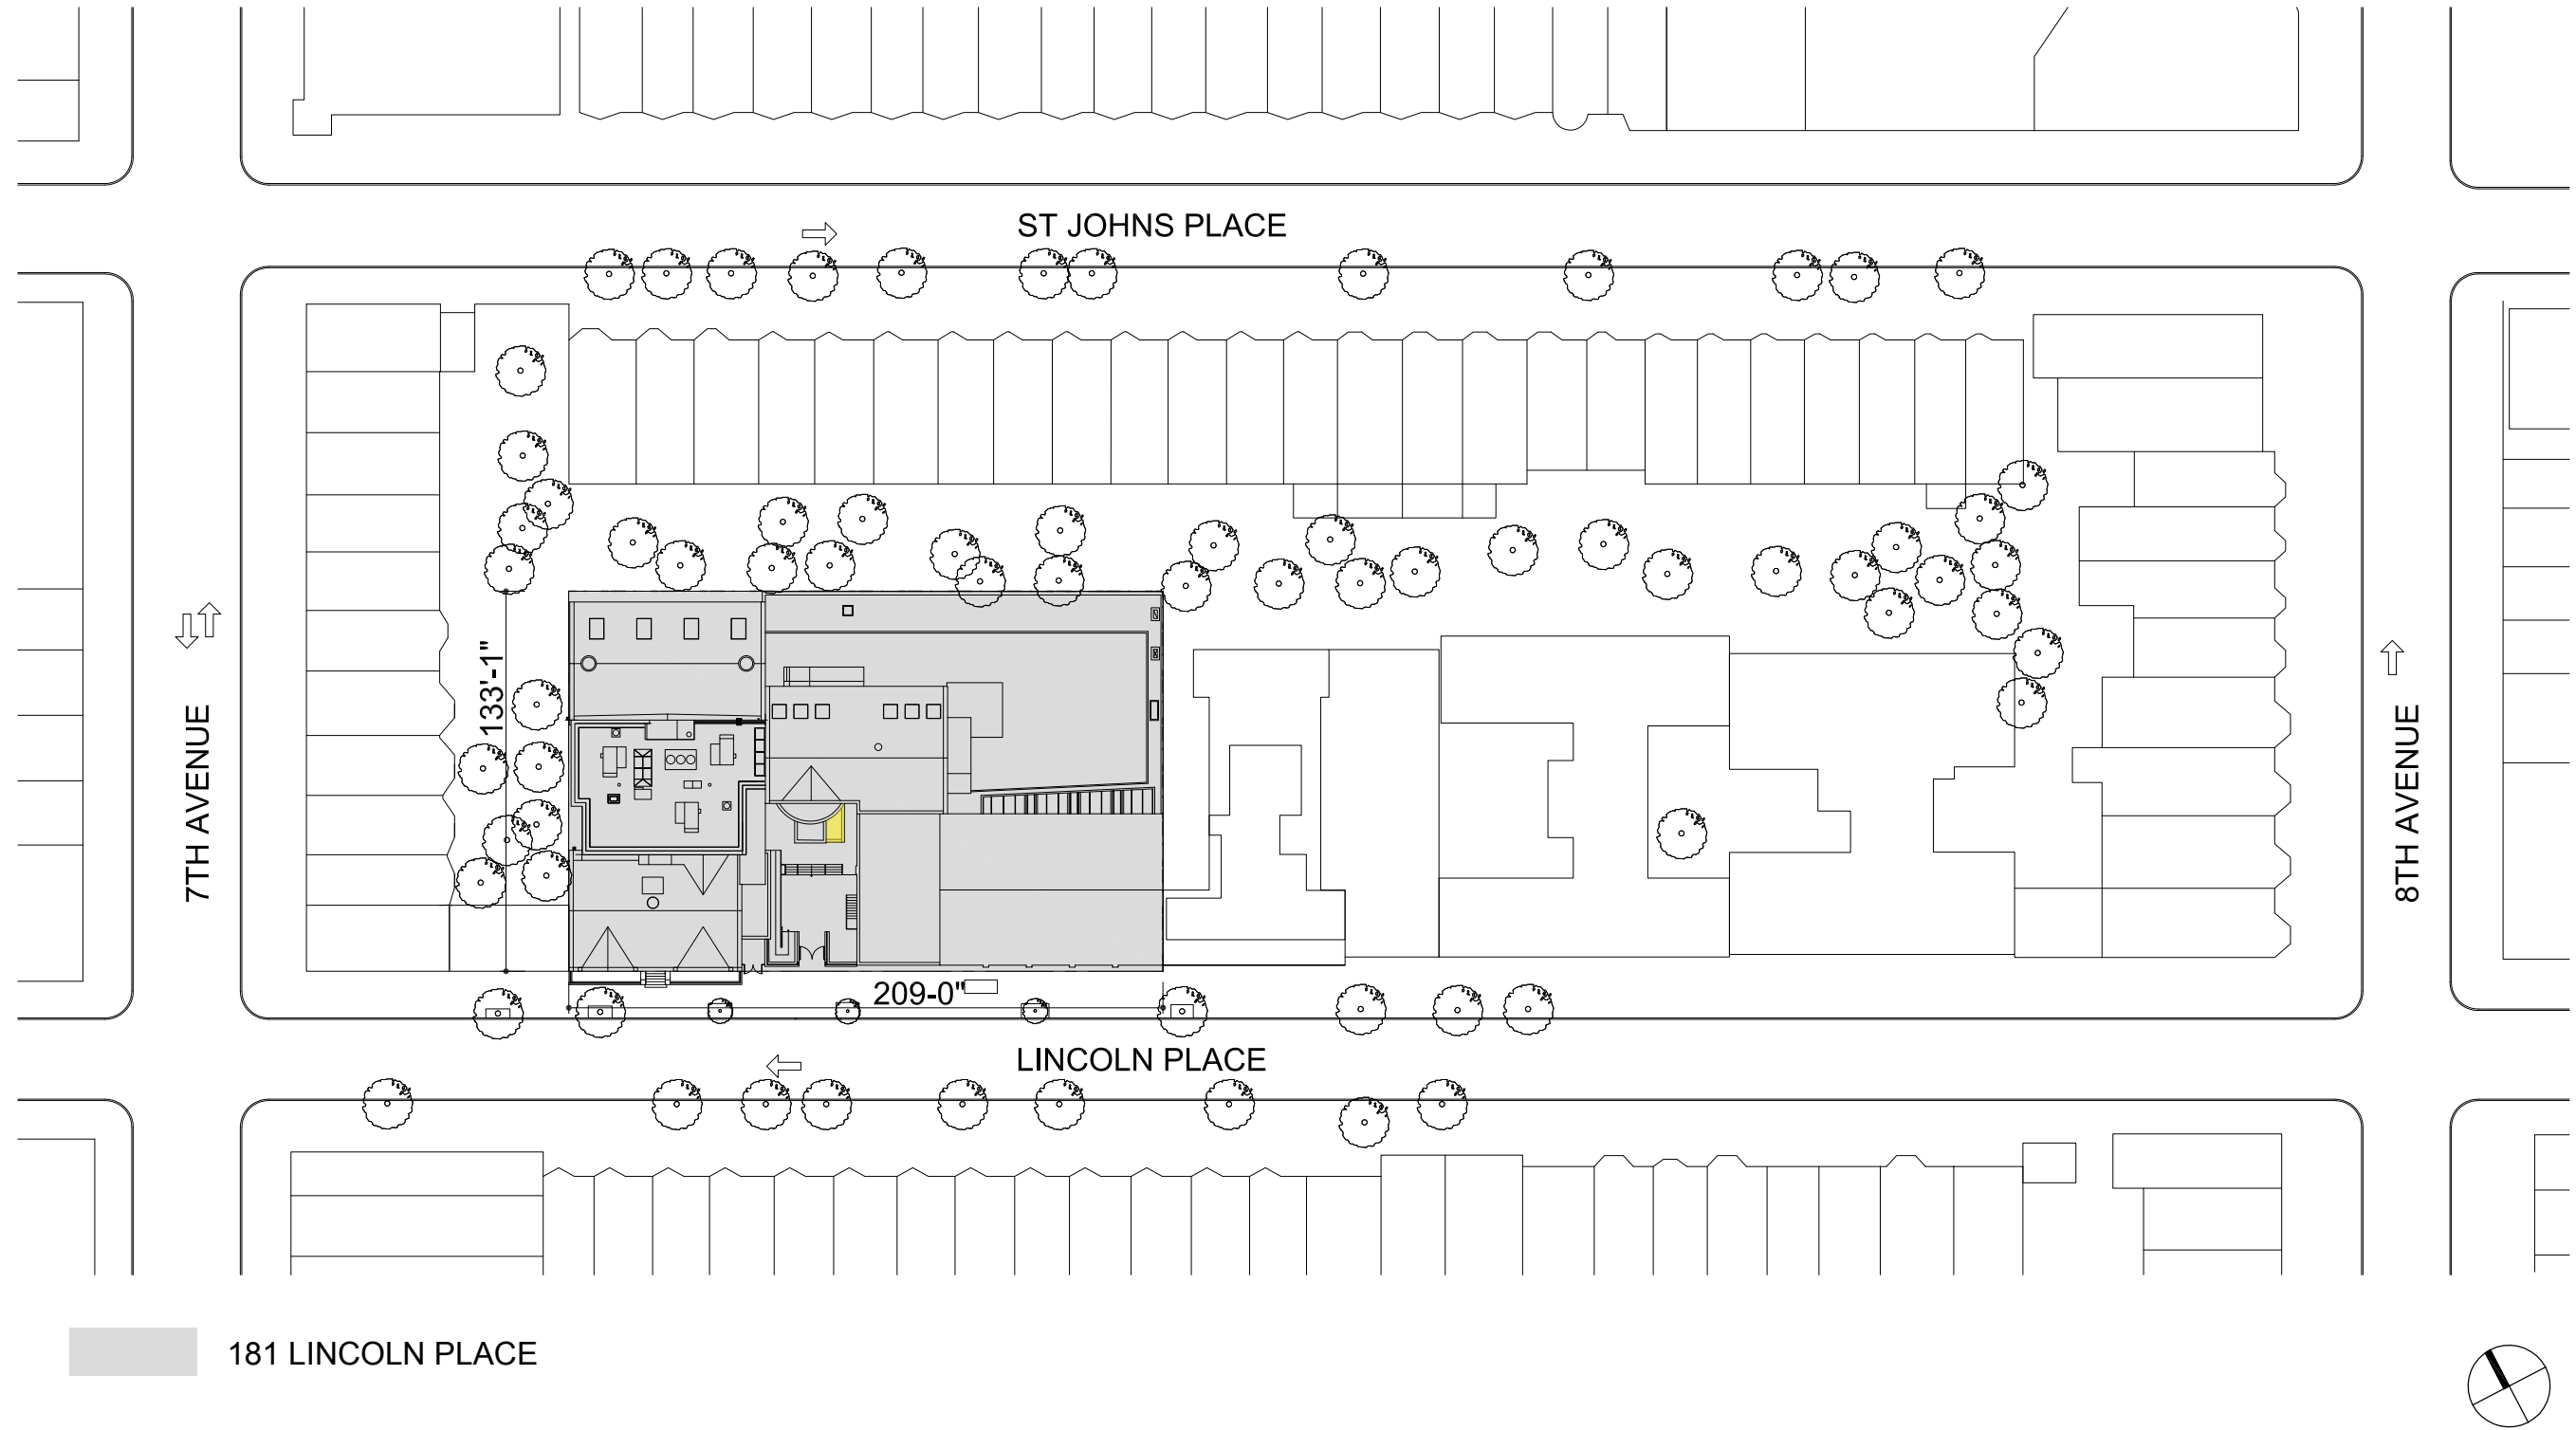

1.0 SITE INFORMATION: SOUTH BLOCK ELEVATION FROM LINCOLN PLACE




7TH AVENUE


181 LINCOLN PLACE

8TH AVENUE

2.0 PROPOSED ADDITION: FIRST FLOOR PLAN

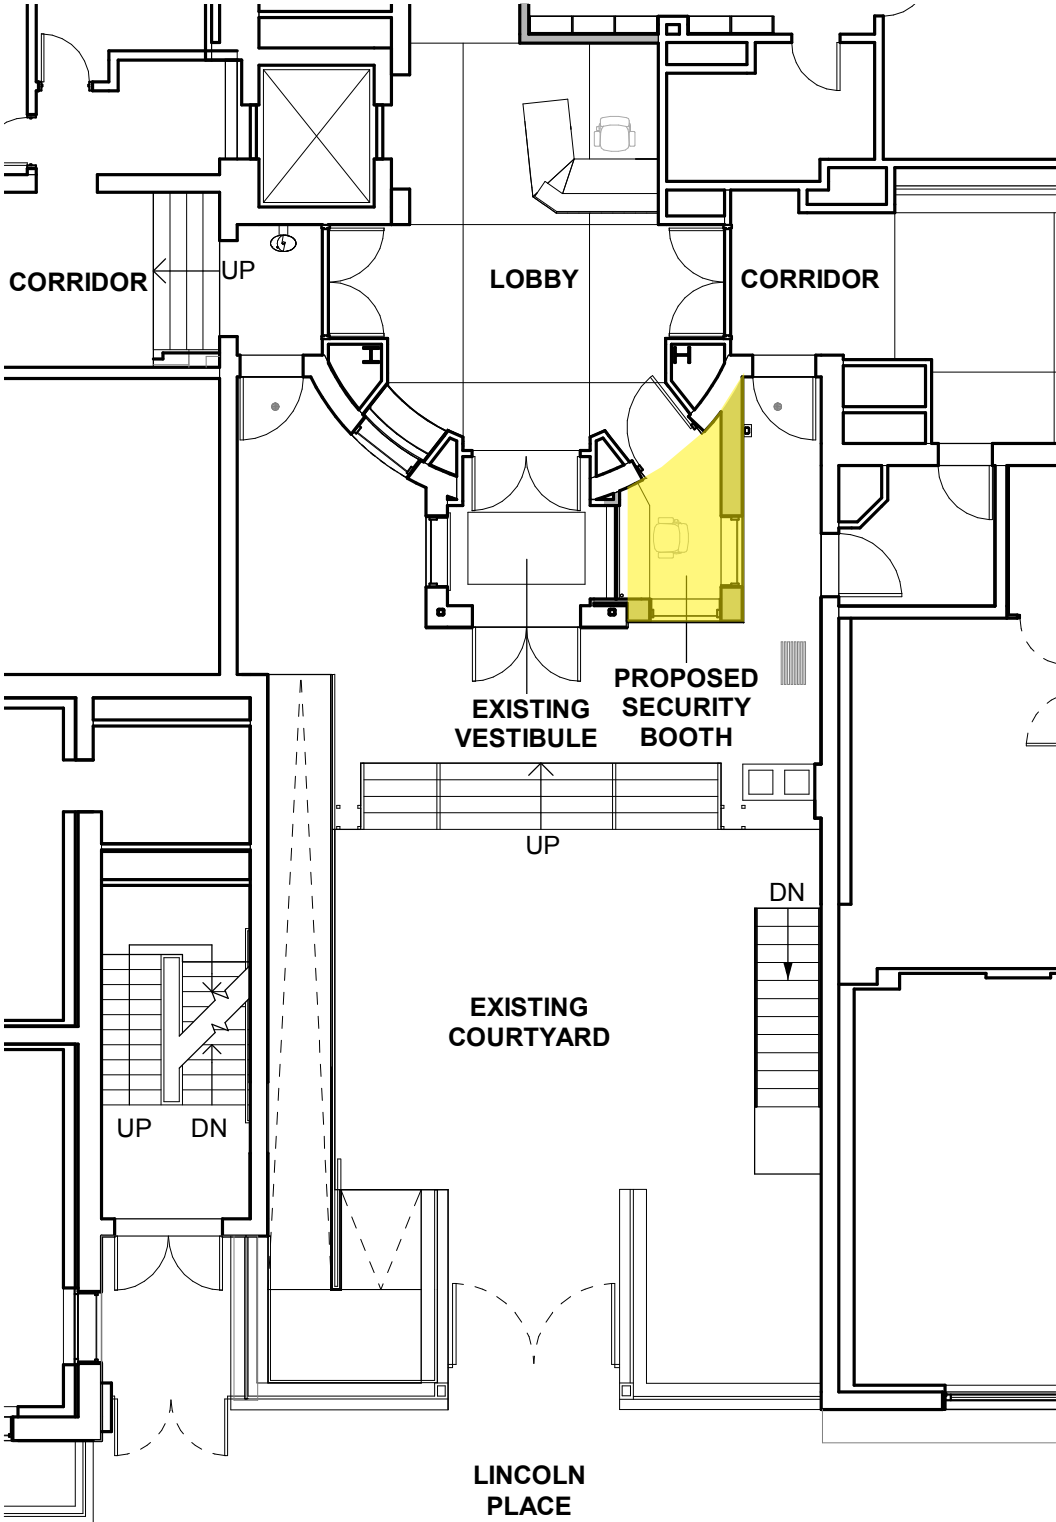


2.0 PROPOSED ADDITION: ENLARGED PLAN

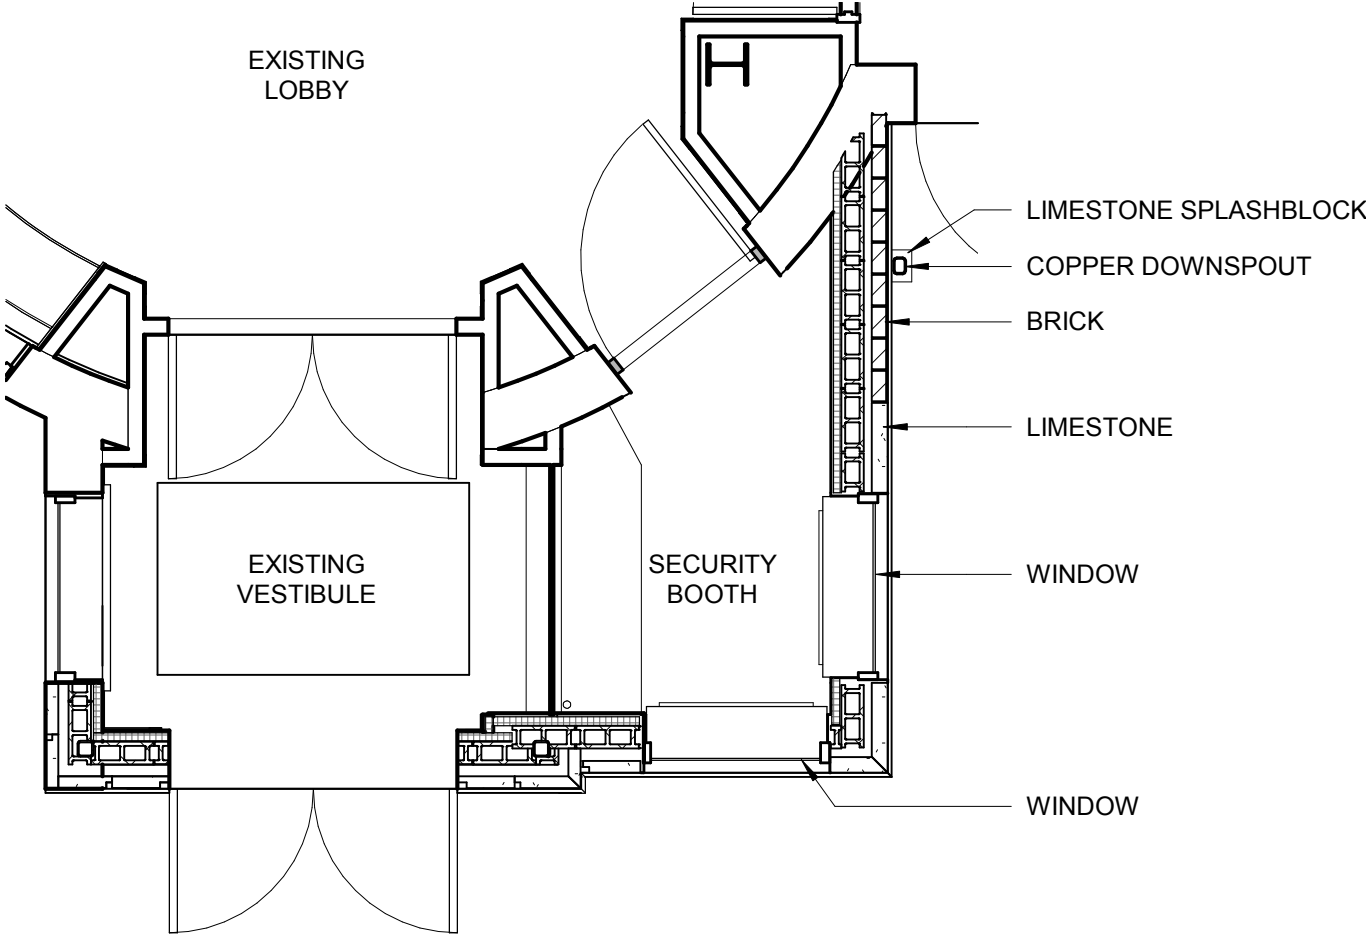


1 SECURITY BOOTH PLAN
SCALE: 1/4" = 1'-0"

2.0 PROPOSED ADDITION: ELEVATIONS

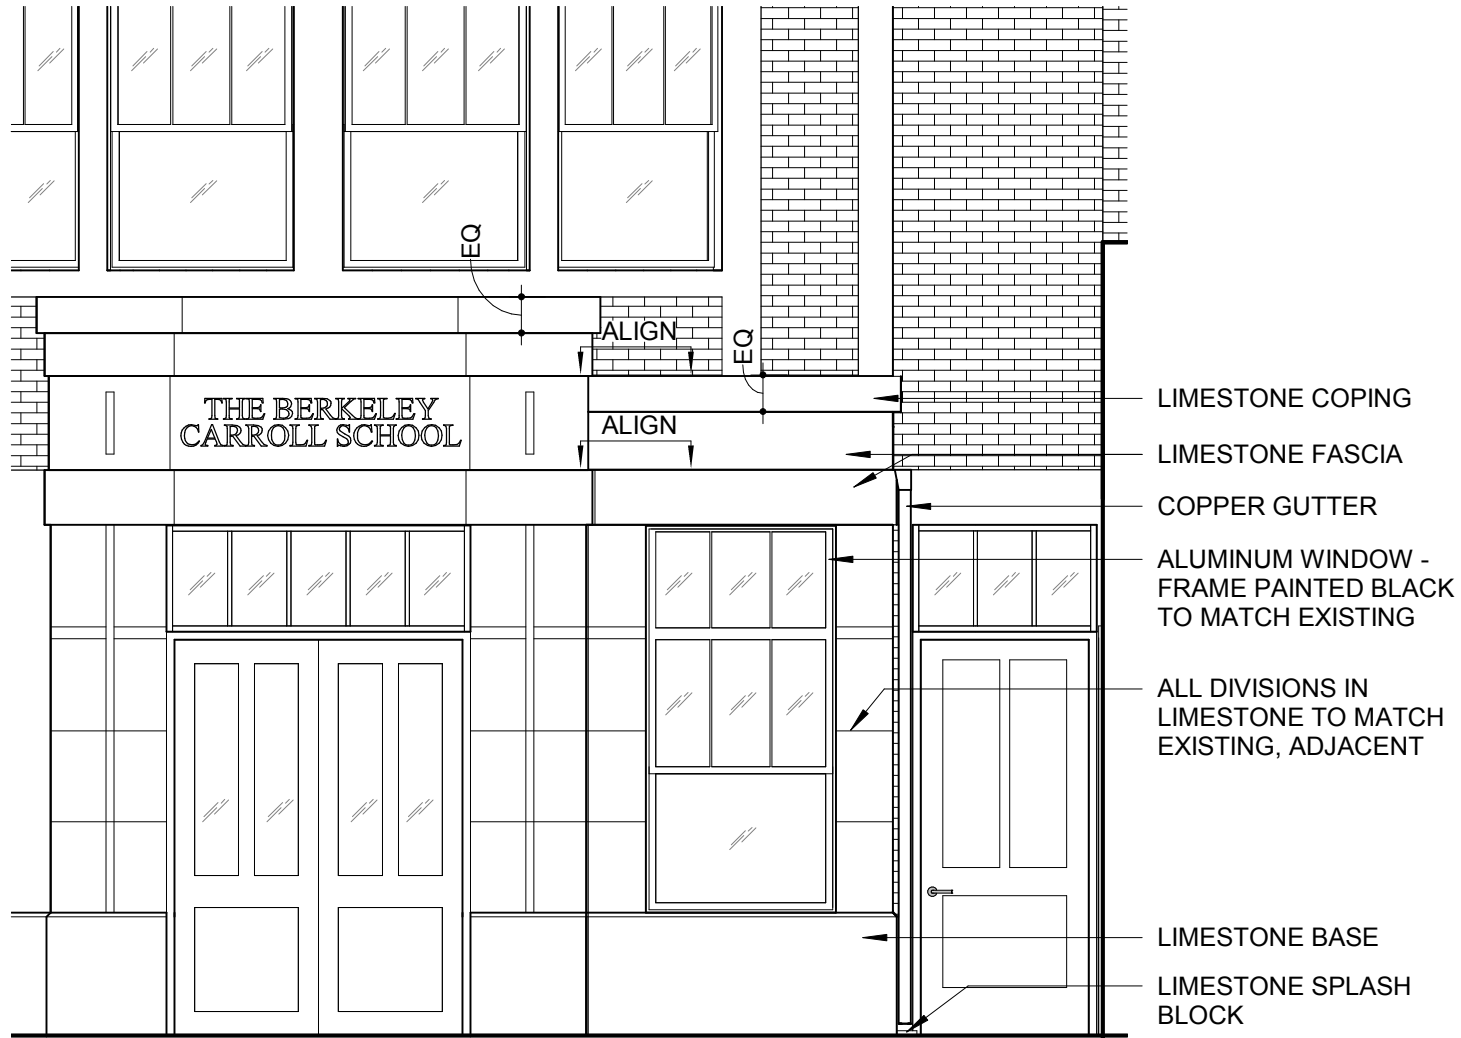

1 SECURITY BOOTH SOUTH ELEVATION
SCALE: 1/4" = 1'-0"

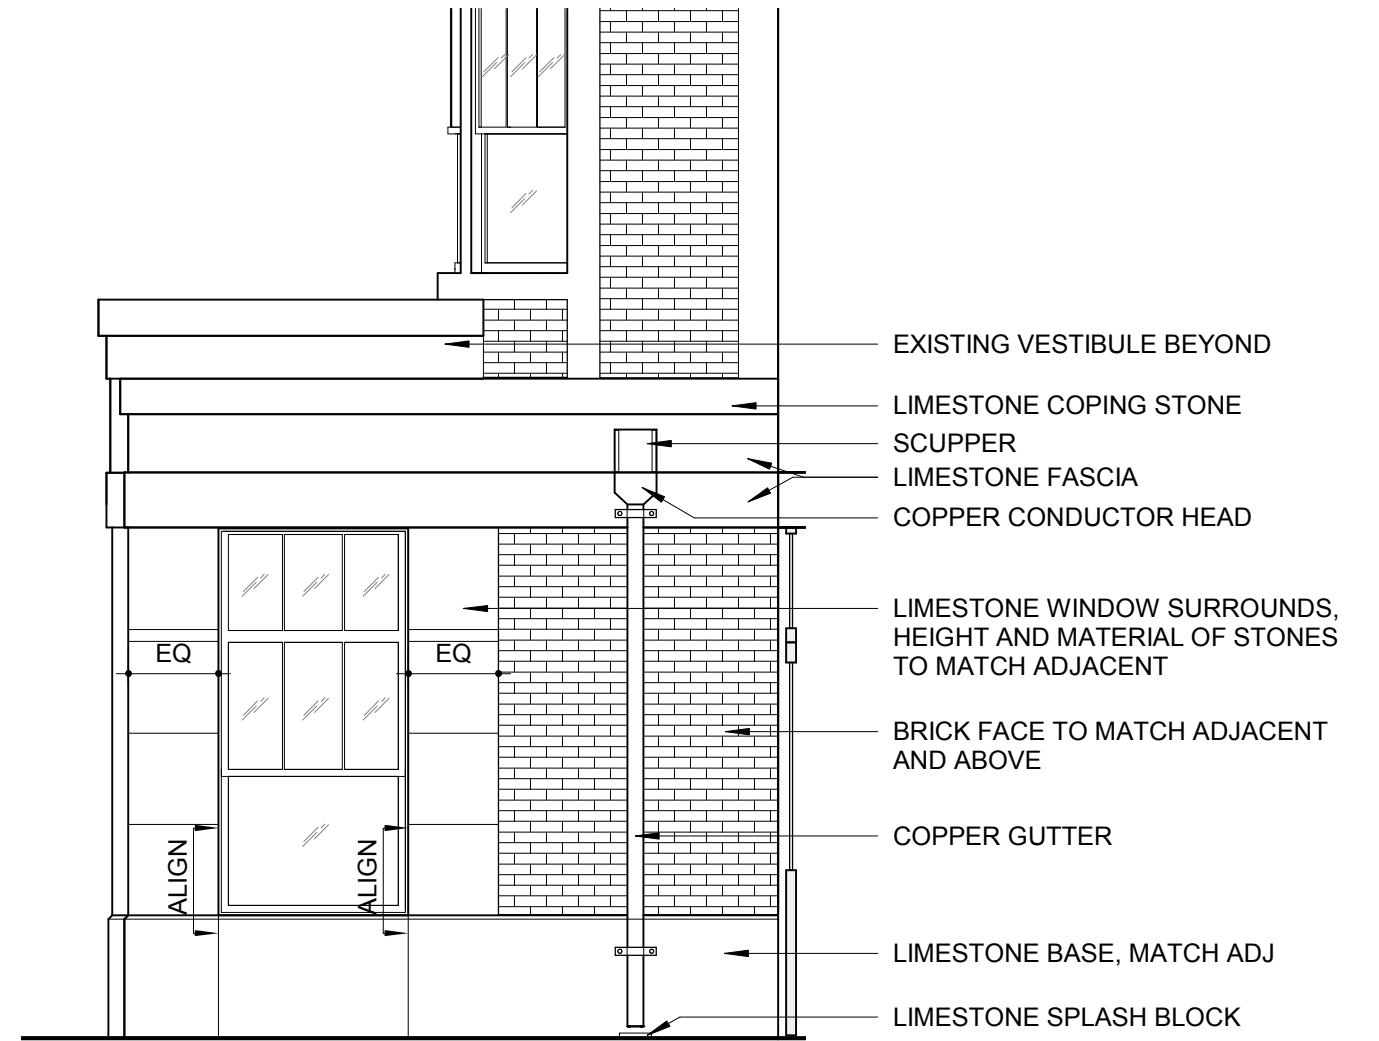

2 SECURITY BOOTH EAST ELEVATION
SCALE: 1/4" = 1'-0"



2.0 SOUTH ELEVATION: EXISTING




2.0 SOUTH ELEVATION: PROPOSED ADDITION




3.0 PHOTOGRAPH: VIEW FROM COURTYARD

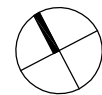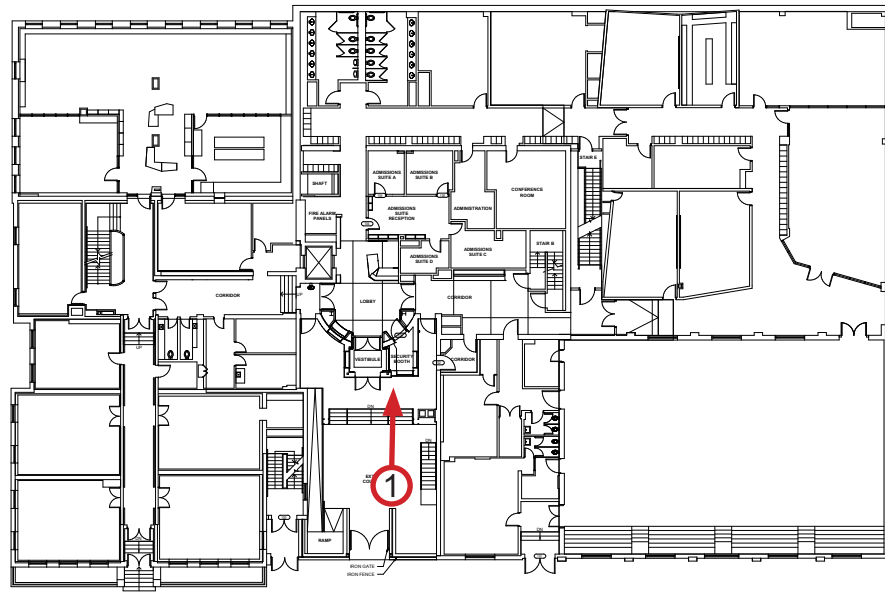

3.0 RENDERING: PROPOSED VIEW FROM COURTYARD

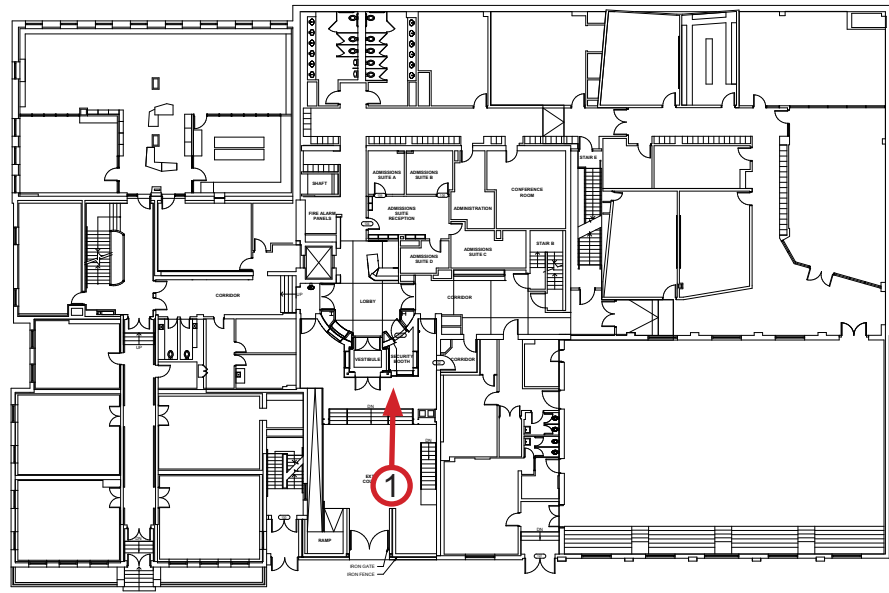

3.0 PHOTOGRAPH: VIEW FROM ACROSS STREET

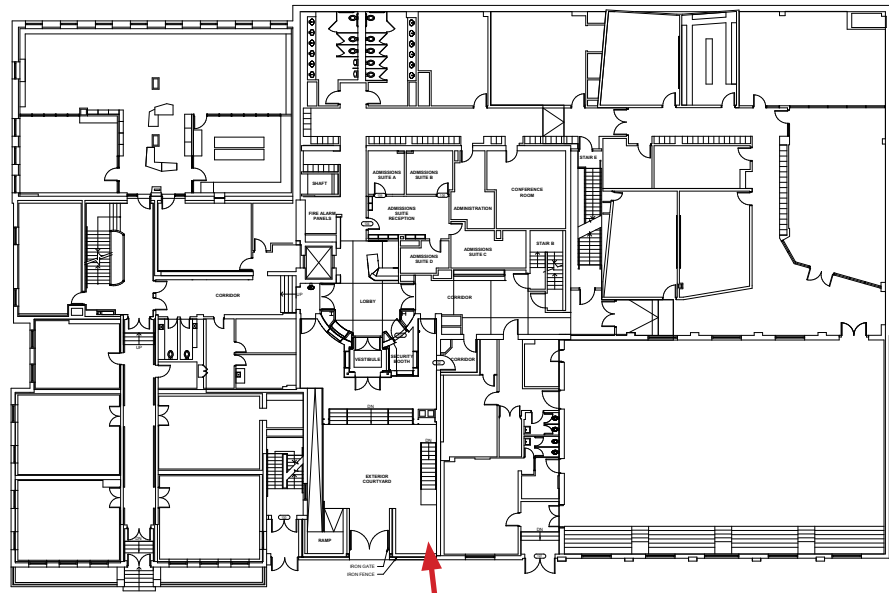

3.0 RENDERING: PROPOSED VIEW FROM ACROSS STREET

