

The current proposal is:

Preservation Department – Item 7, LPC-22-00224

16 East 79th Street – Metropolitan Museum Historic District Borough of Manhattan

To Testify Please Join Zoom

Webinar ID: 820 9880 8731

Passcode: 256243

By Phone: 1 646-558-8656 US (New York)


877-853-5257 (Toll free) US

888 475 4499 (Toll free)

Note: If you want to testify on an item, join the Zoom webinar at the agenda's "Be Here by" time (about an hour in advance). When the Chair indicates it's time to testify, "raise your hand" via the Zoom app if you want to speak (*9 on the phone). Those who signed up in advance will be called first.



16 EAST 79th STREET, NEW YORK Window Replacement Master Plan LPC Commission Presentation

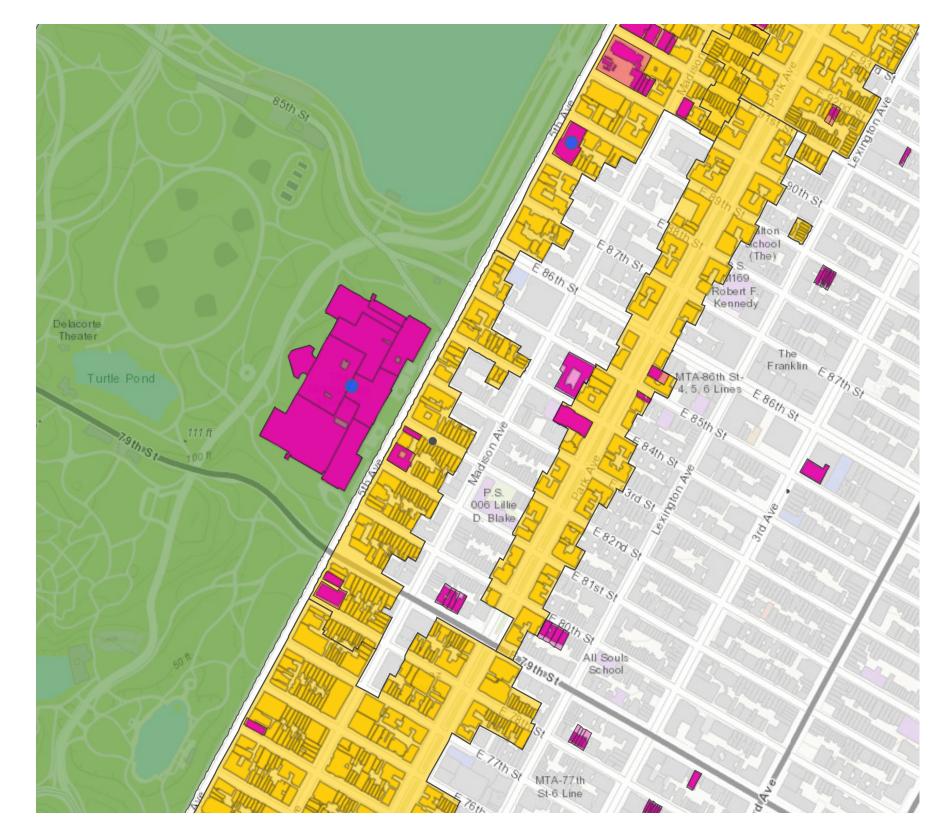


LPC Designation Map



Metropolitan Museum Historic District

11/14/2022 PAGE 2

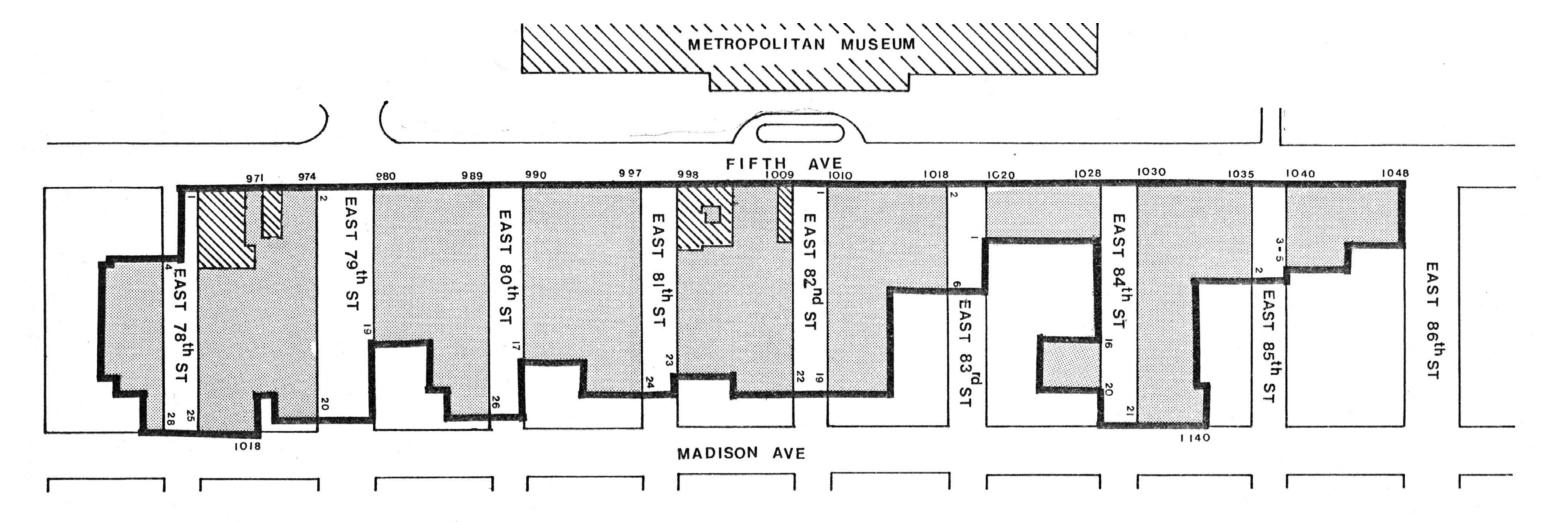

PROPOSED METROPOLITAN MUSEUM HISTORIC DISTRICT







ca. 1908


No. 16.

Warren & Wetmore (see p.117), the prominent New York architectural firm, designed this well-proportioned brick and limestone neo-Georgian town house in 1901-1903. Reminiscent of English terrace house design, No. 16 was constructed for Sidney D. Ripley, treasurer and director of the Equitable Life Assurance Society, who died in 1905. His wife continued to live in the house until 1912 when she sold it to Charles H. and Gustavia A. Seneff. Mr. Seneff was director of the American Sugar Refining Company and a relative of the Havemeyers, the well-known New York art collectors. In 1910 he gave the land for the new Flushing Hospital in Queens. Although the facade was altered in 1955, the townhouse retains much of its original elegant character. Today the building houses the Saidenberg Gallery.

A handsome low iron areaway railing demarcates the entryway set in the English basement of rusticated limestone. This ground level entrance was a common feature of 19th-century English residential design. The ground floor here. however. is reminiscent also of Italian Renaissance palazzo design in its boldly accentuated rustication which is further embellished by the overlap of sections of ashlar block with the molded window enframements of the round-arched openings. This motif echoes a similar treatment at No. 10 and is reminiscent of a Georgian motif of alternating blocks known as the Gibbs surround. Iron grilles at the windows further enhance these arched openings. The entrance to this English basement is set above a low stoop with curved steps. It was originally more English in feeling with an elegant projecting portico. As seen in early photographs, this portico was composed of Tuscan columns flanking the doorway which supported entablature blocks which in turn carried a handsome balustrade surmounted by urns at either end in front of the parlor story window. Today the recessed glass and iron entry doors are set in a round-arched enframement similar to those of the first floor windows. Above the projecting band course which terminates the rusticated limestone ground floor. the walls are of brick laid up in Flemish bond with burned headers. Iron railings embellish the tall French windows of the second or parlor floor. These simply enframed recessed windows were originally divided into seperate square lights and had projecting lintels on console brackets and friezes with carved swags in addition to their molded enframements. The double-hung windows of the third floor have crossetted enframements and projecting sills supported on corbel blocks which are adorned with arroves. The limestone panels above these windows originally featured projecting cornices. A wide projecting band course extends across the facade below the fourth-story windows and serves as a base for the complete enframements of these square windows. The keystones above these windows overlap the egg-anddart molding below the foof cornice. A row of dentils also extends across the facade below the projecting cornice which is supported on closely-spaced modillions. A Georgian style balustrade surmounts this cornice. Behind the balustrade three copper-clad dormer windows are set in the steeply sloping crested copper roof. High limestone chimneys with handsome moldings at the top flank this roof.

The stateliness of this facade, animated by the play of light and shade over the brick walls of Flemish bond, is much in keeping with this elegant blockfront.

1977 Designation Report

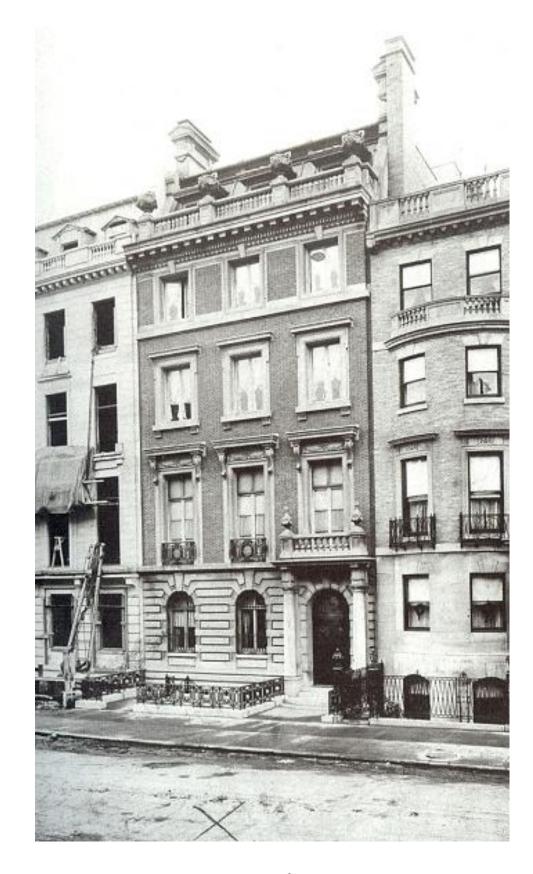

ca. 1911




1940s Tax Photo

Architect:
Warren & Wetmore
Year Built:
1901-1903
Style:
Neo-Georgian
Designation:
Metropolitan Museum
Historic District (1977)





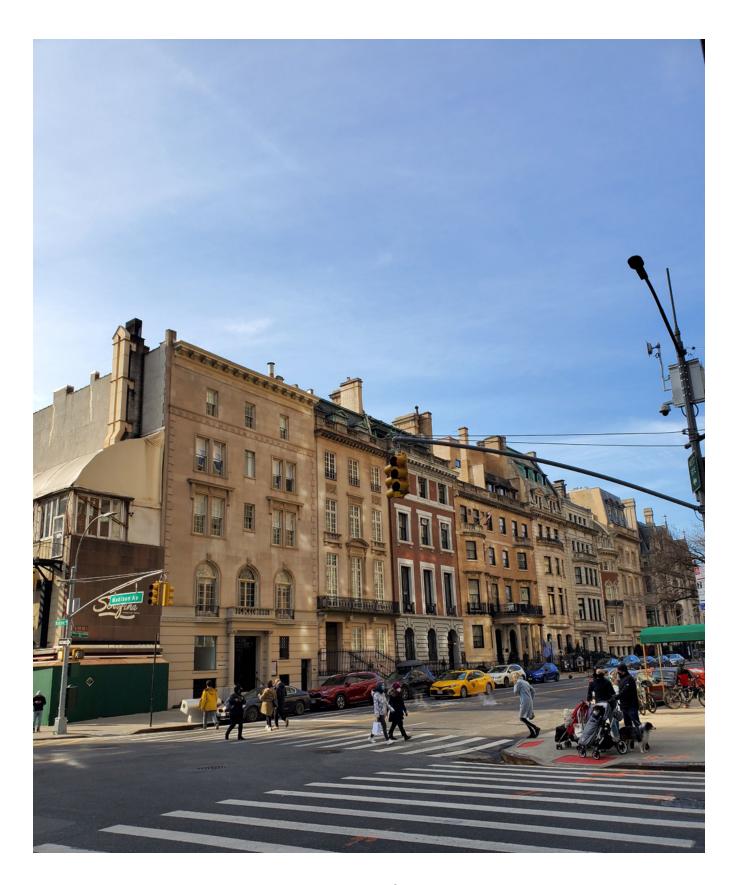

Front Facade - View from Madison Ave



ASSISIUM SCHOOL (FORMER HANGAR CLUB) 36 East 63rd Street


Architect:

Cross & Cross

Year Built:

1929-1930

Style:
Neo-Georgian
Designation:
Metropolitan Museum
Historic District (1977)

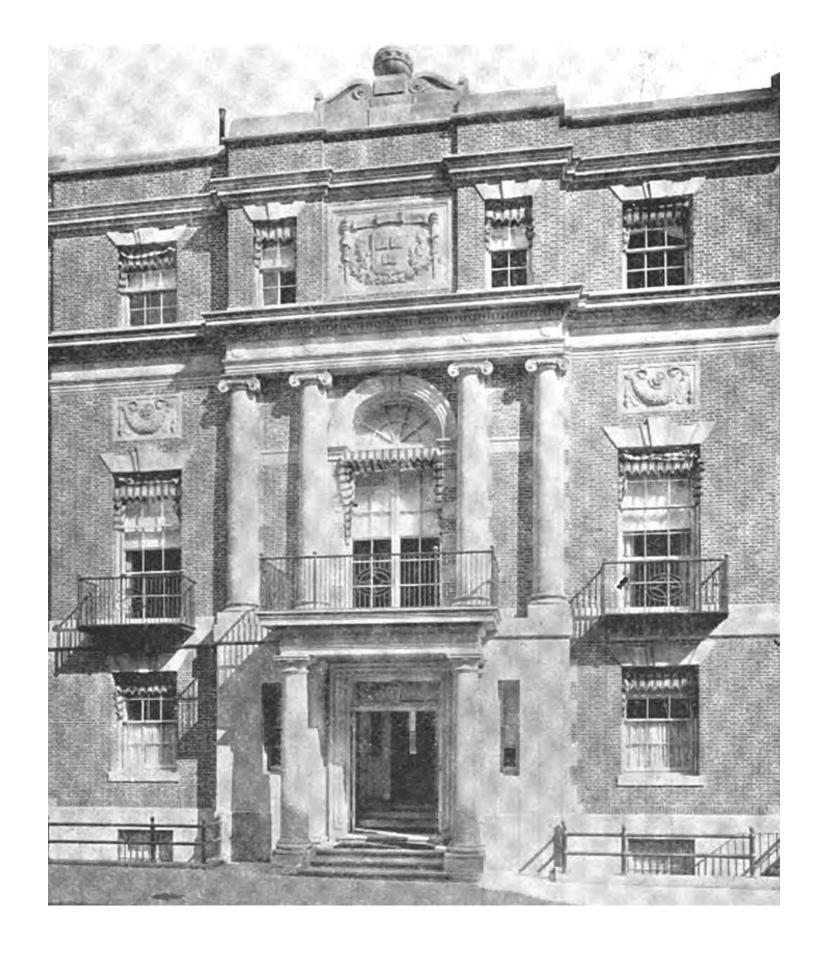

HARVARD CLUB 27 West 44th Street

Architect:
McKim, Mead & White
Year Built:
1893-894 (original); 1903, 1915 (major addition)
Style:
Neo-Georgian
Designation:
Individual Landmark (1967)



CAROLINA GREENOUGH RESIDENCE 38 East 63th Street

Architect:

F.S. Barus (original building); William Strom (alterations) Year Built:


1880-1881 (original); 1903-1904 (alterations)

Style:
Neo-Georgian
Designation:
Upper East Side
Historic District (1977)



LINKS CLUB 36 East 62nd Street


Architect:
Trowbridge & Livingston
Year Built:
1902
Style:
Neo-Georgian
Designation:
Upper East Side
Historic District (1981)

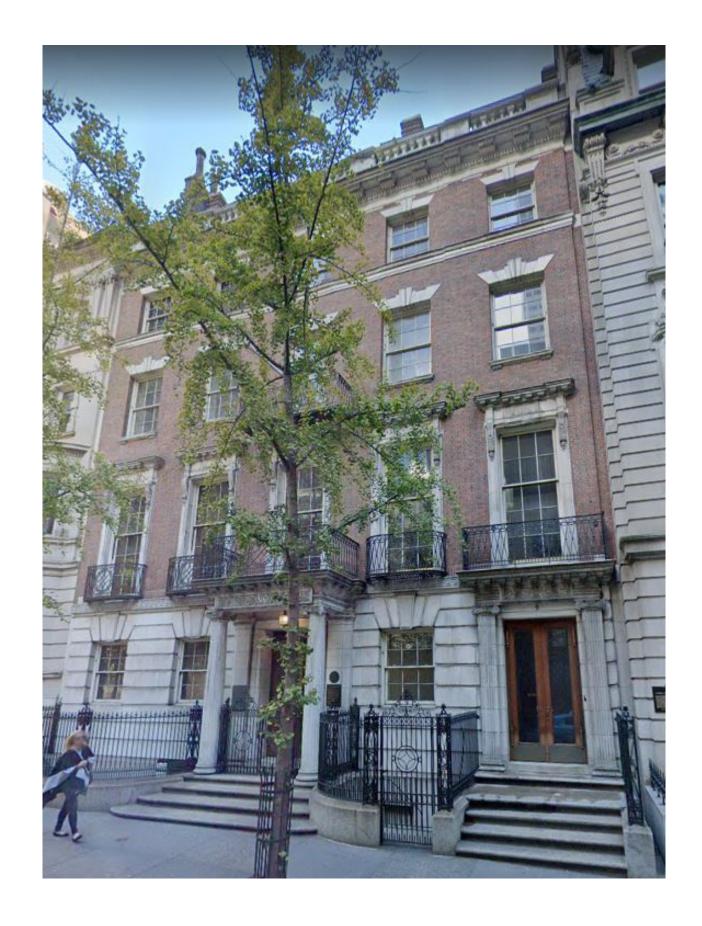

THE GOODWIN MANSION


11 West 54th Street

Architect:
McKim, Mead & White
Year Built:
1898-1896
Style:
Neo-Georgian
Designation:
Individual Landmark (1981)

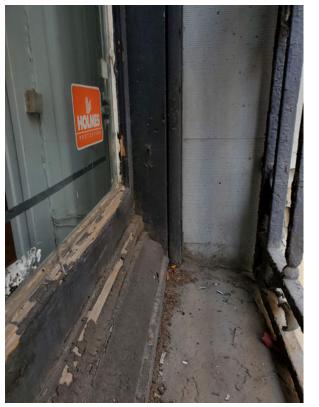




Existing Window - 3rd Floor

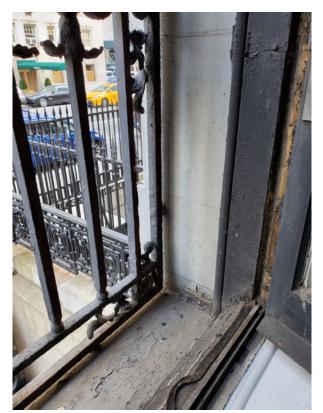

Existing Window - 1st Floor

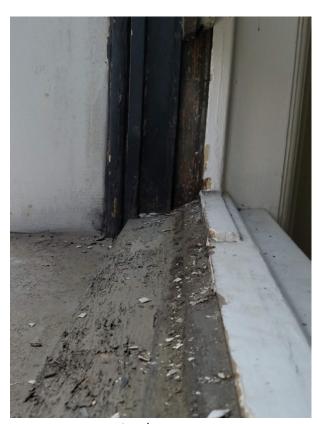

Existing Window - 4th Floor



Existing Window - 2nd Floor



Existing Window - 4th Floor



Existing Window - Basement



Existing Window - 4th Floor

EXISTING WINDOW CONDITIONS

11/14/2022 PAGE 12




Existing Front Elevation




Proposed Front Elevation

BUILDING ELEVATIONS

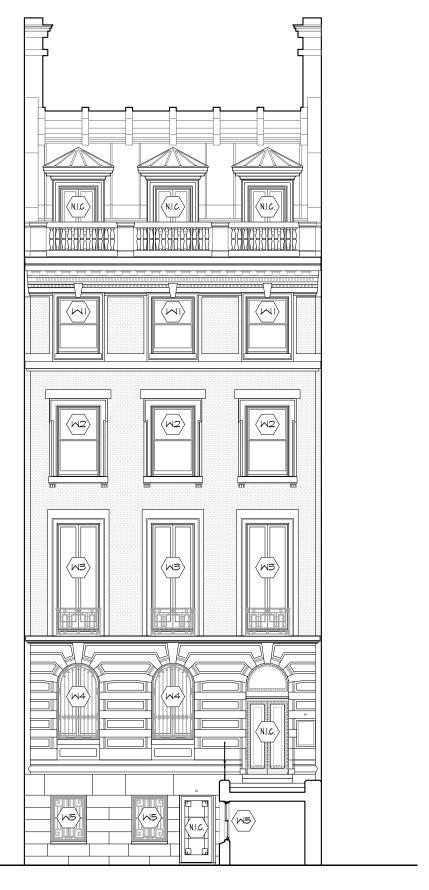


Existing Front Elevation

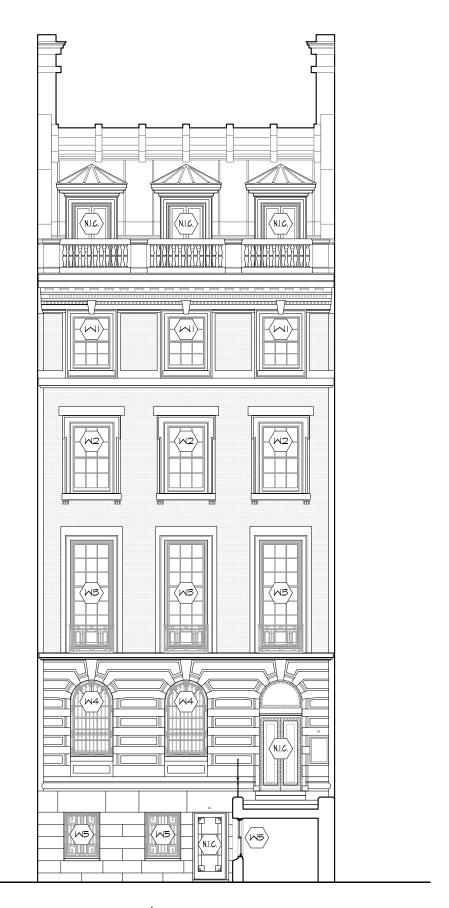

Proposed Front Elevation

BUILDING ELEVATIONS WINDOW TYPES

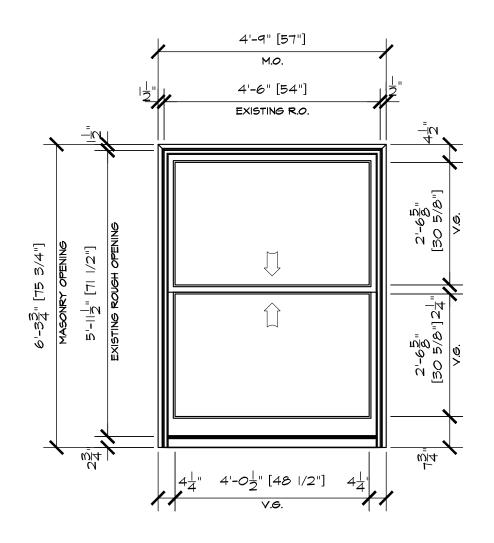


EXISTING

EXISTING GLASS SIZE: PROPOSED GLASS SIZE: 48 |/2" × 30 5/8" 46 5/8" × 30 3/16"

<u>1,485.31 sq in</u> <u>1,407.49 sq in</u>

 $GL\% = IOO - (\frac{PROP}{EXIST.} \times IOO)$


GLASS LOSS : 5.24%

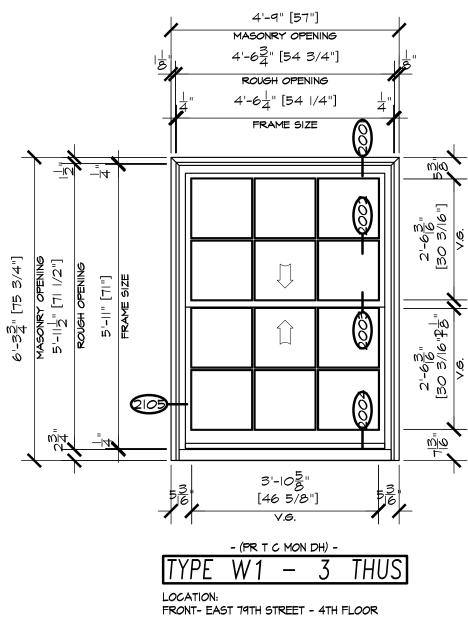

(2) - OFFICE 1 (1) - OFFICE 2



PHOTO OF EXISTING WINDOW

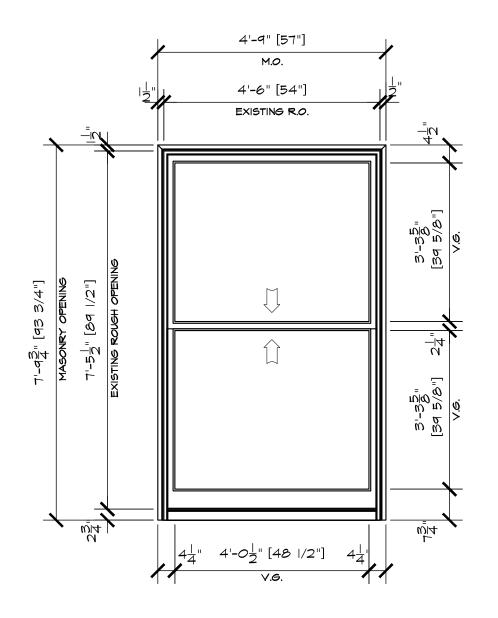




EXISTING GLASS SIZE: PROPOSED GLASS SIZE: $GL\% = 100 - (\frac{PROP}{EXIST.} \times 100)$

48 |/2" X 39 5/8" 46 5/8" X 39 3/|6"

<u>1,921.81 sq in</u> 1<u>,827.12 sq in</u>


GLASS LOSS: 4.92%

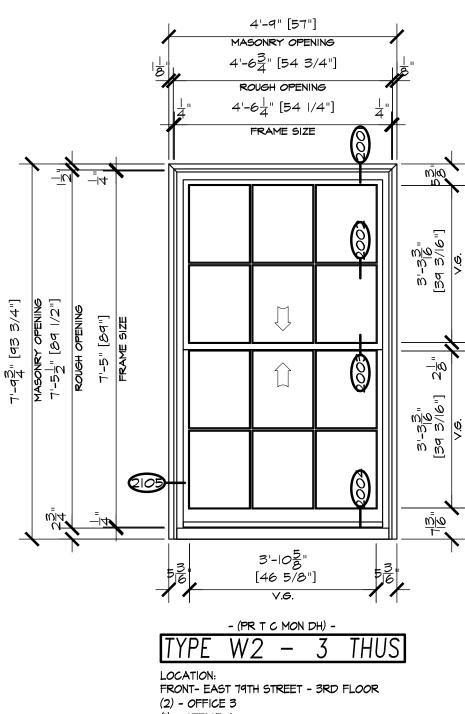

(2) - OFFICE 3 (1) - OFFICE 4




PHOTO OF EXISTING WINDOW

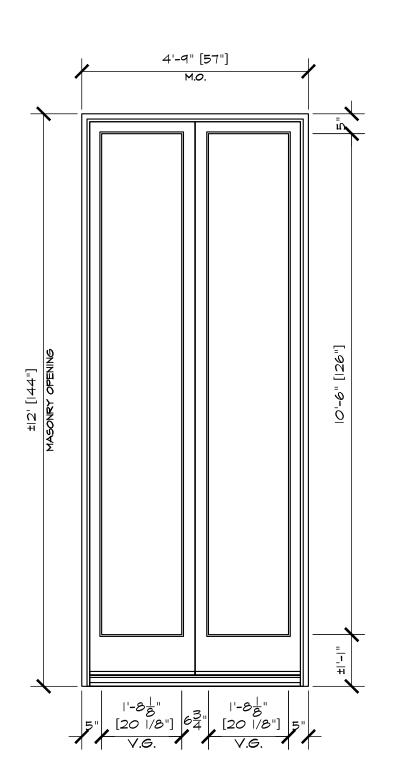

W3 EXISTING

HISTORIC GLASS SIZE: PROPOSED GLASS SIZES: 20 |/8" × |26" 47" × 55 |/|6" 47" × 73 ||/|6" <u>2,535.75 sq in</u> <u>2,587.94 sq in</u> 3.463.31 sa in

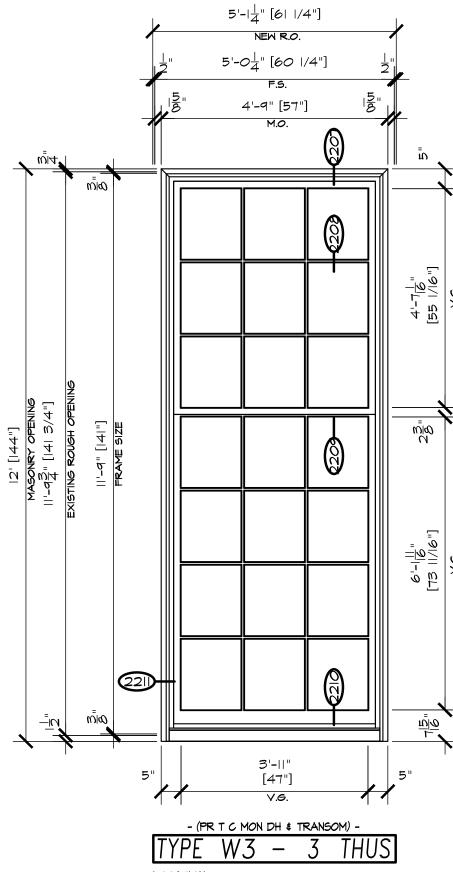

LOCATION: FRONT- EAST 79TH STREET - 2ND FLOOR (2) - OFFICE 5

> WINDOW TYPES WINDOW W3



PHOTO OF EXISTING WINDOW

SCALE: 1/2"=1'-0" PAGE 17

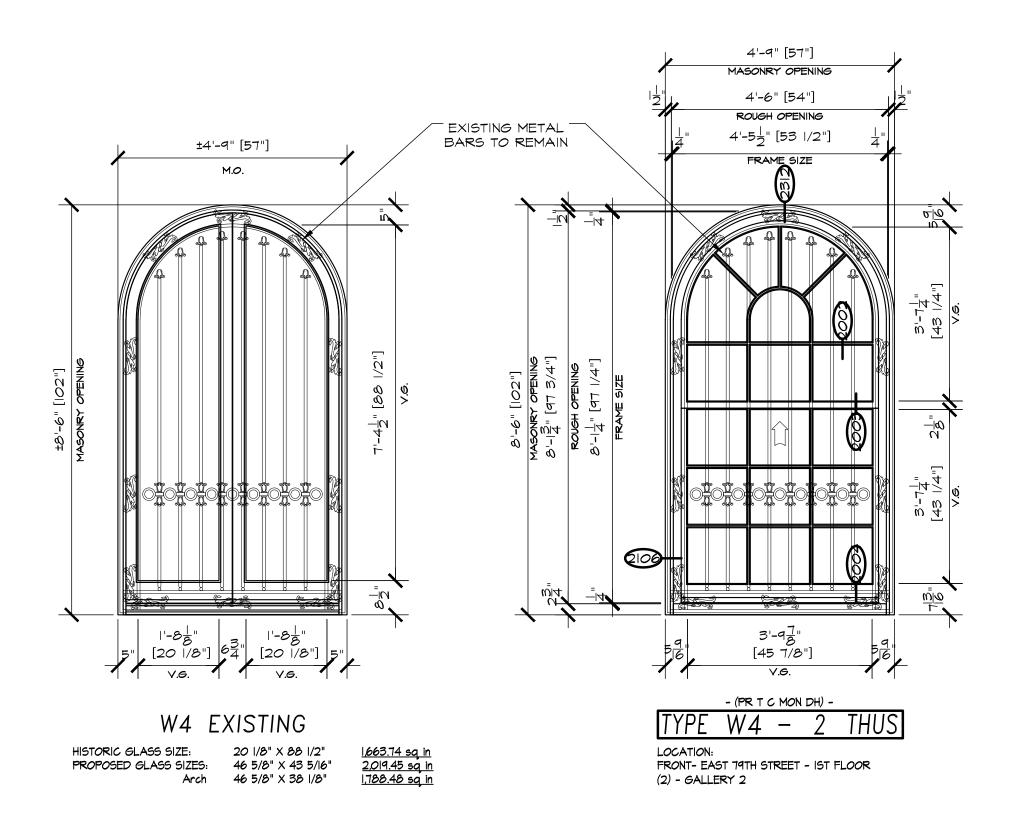




PHOTO OF EXISTING WINDOW




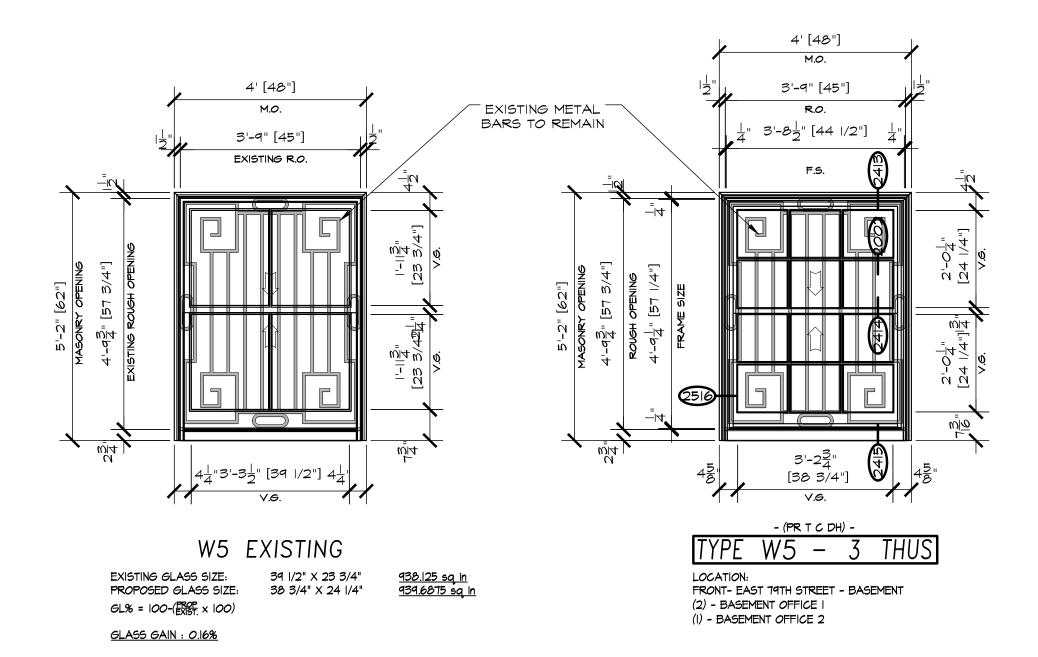




PHOTO OF EXISTING WINDOW

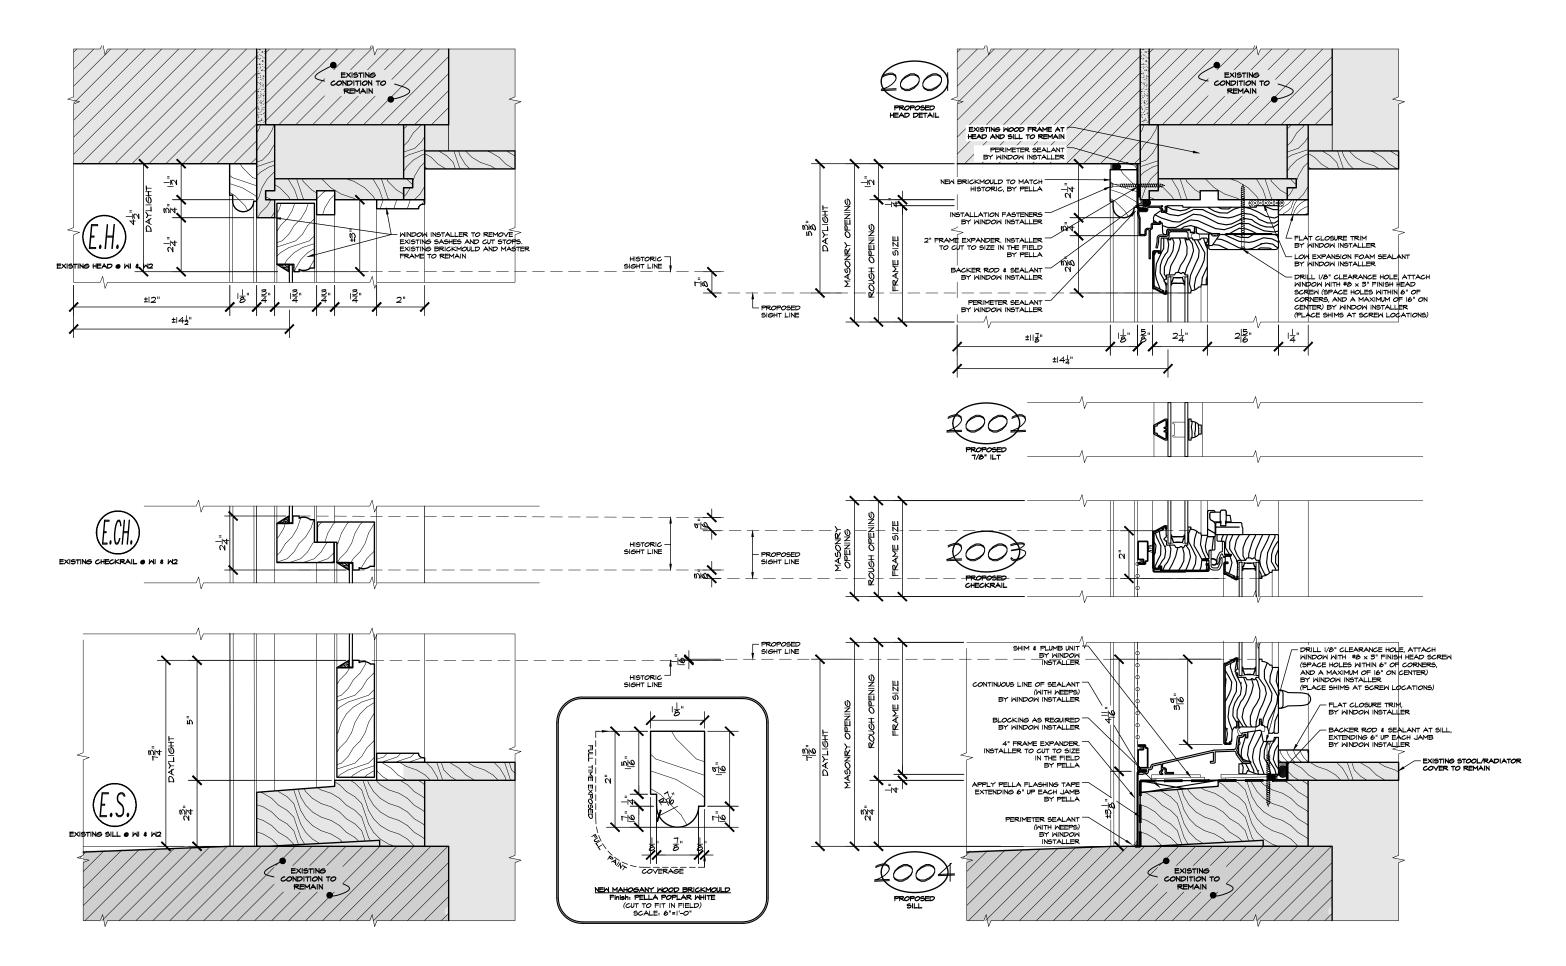

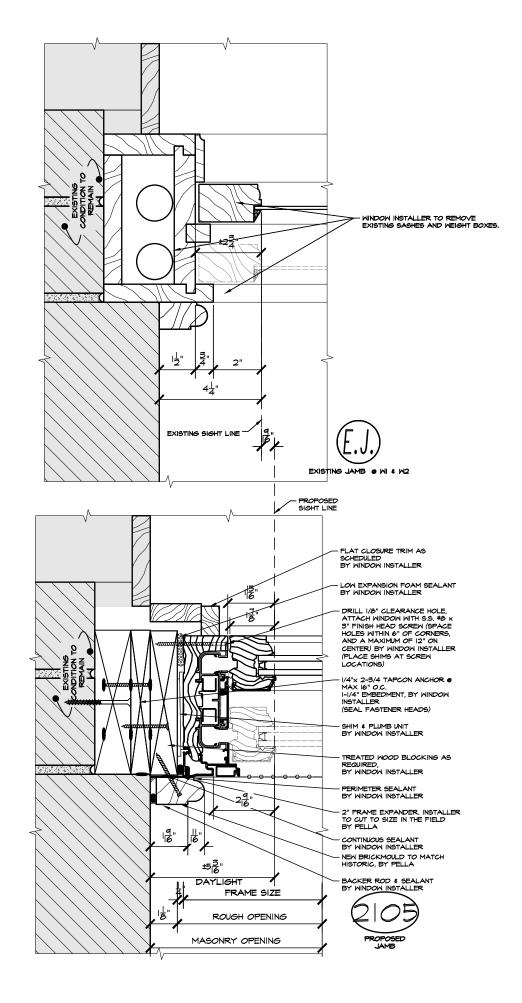

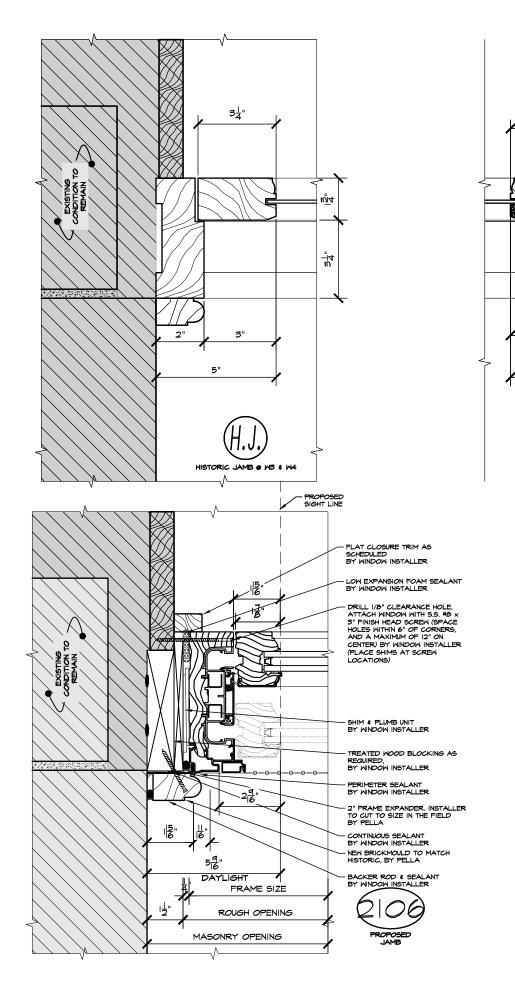


DETAILS

SCALE: 3"=1'-0" PAGE 21

35"


죵"


HISTORIC ASTRAGAL . WS & W4

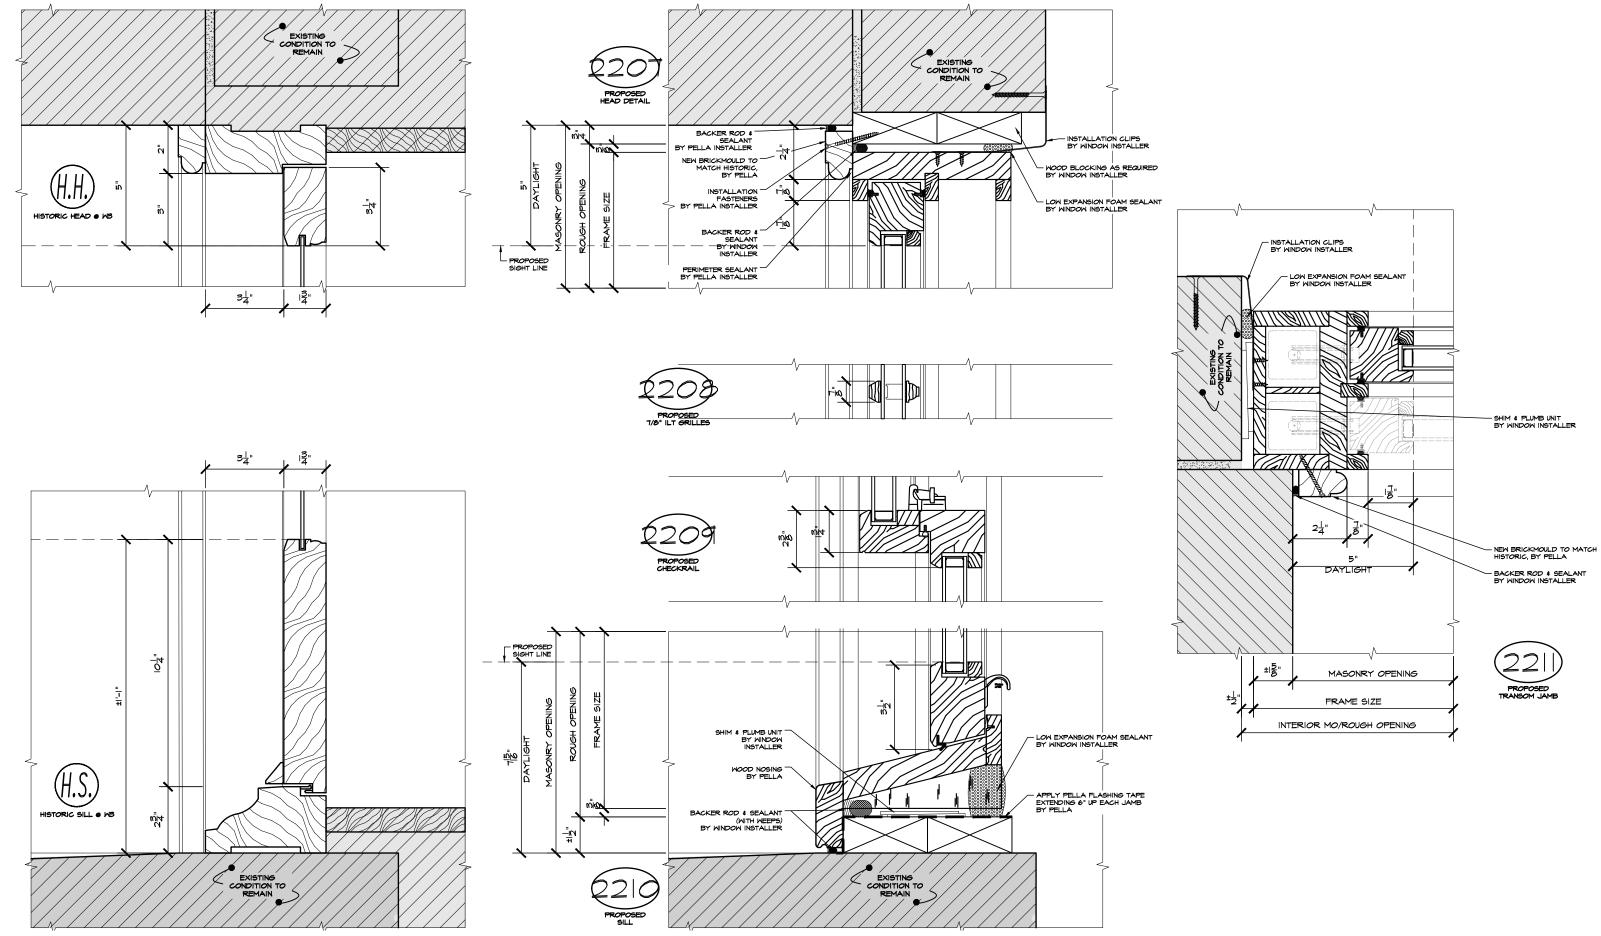


DETAILS

SCALE: 3"=1'-0" PAGE 22

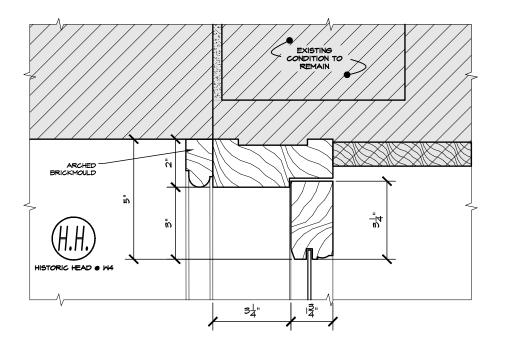

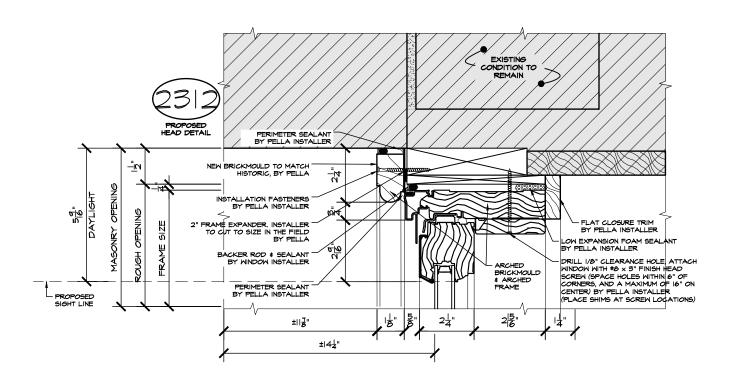


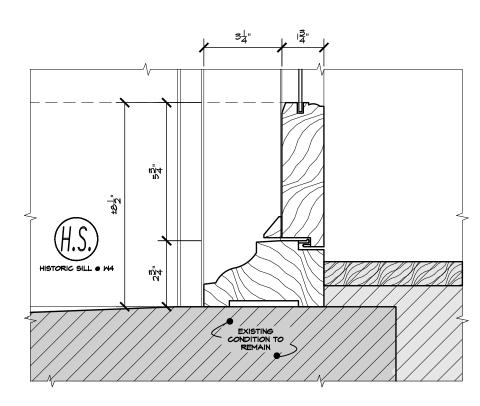



DETAILS

SCALE: 3"=1'-0"


PAGE 23

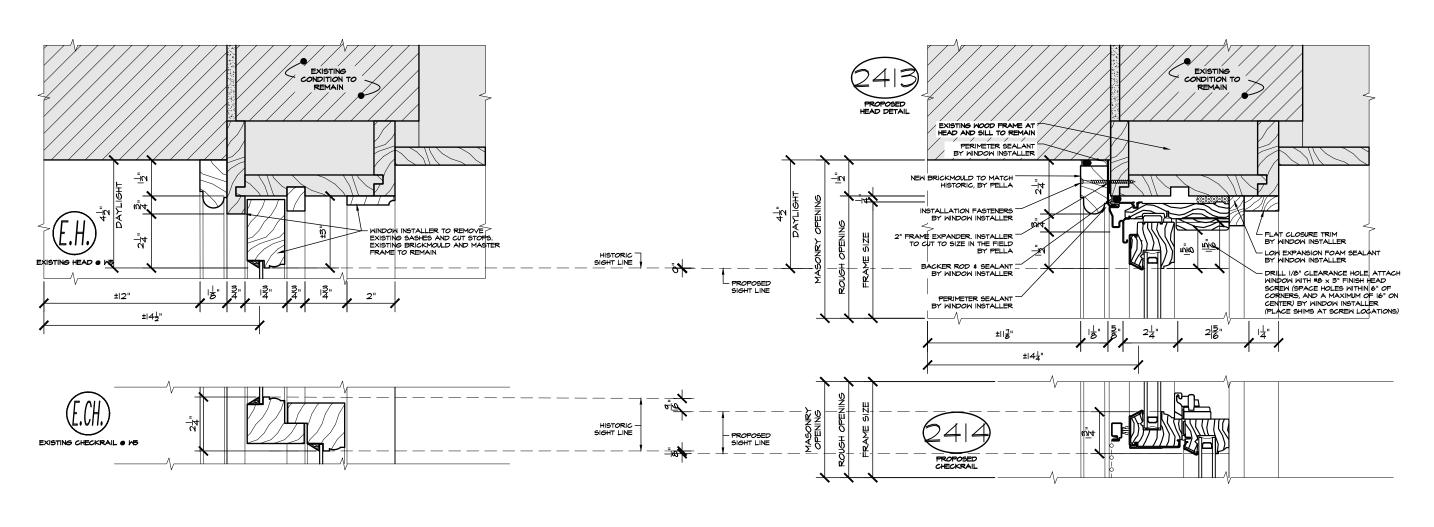

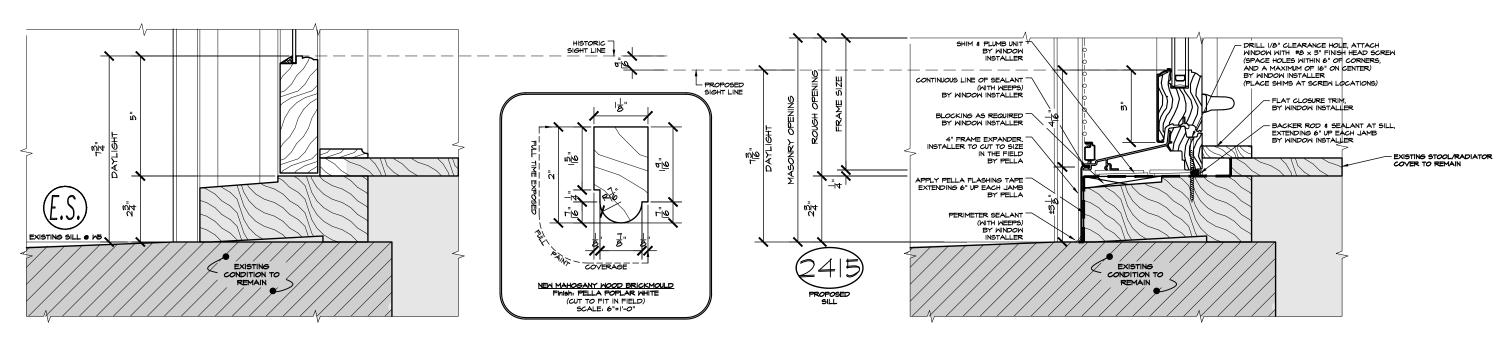

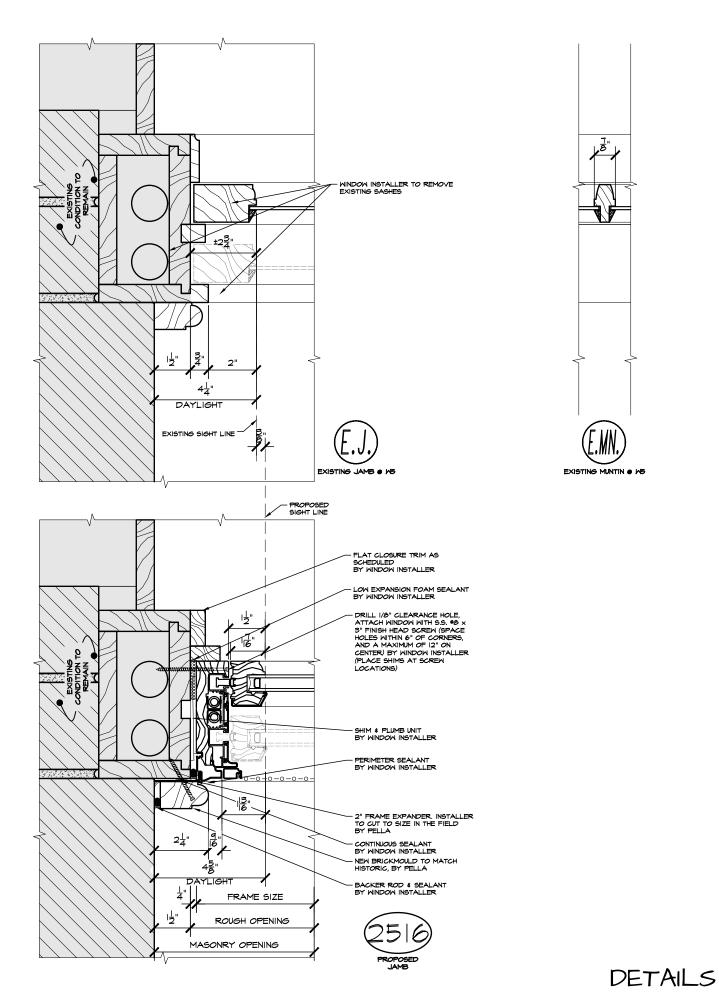

LS SCALE: 3"=1'-0"
PAGE 25

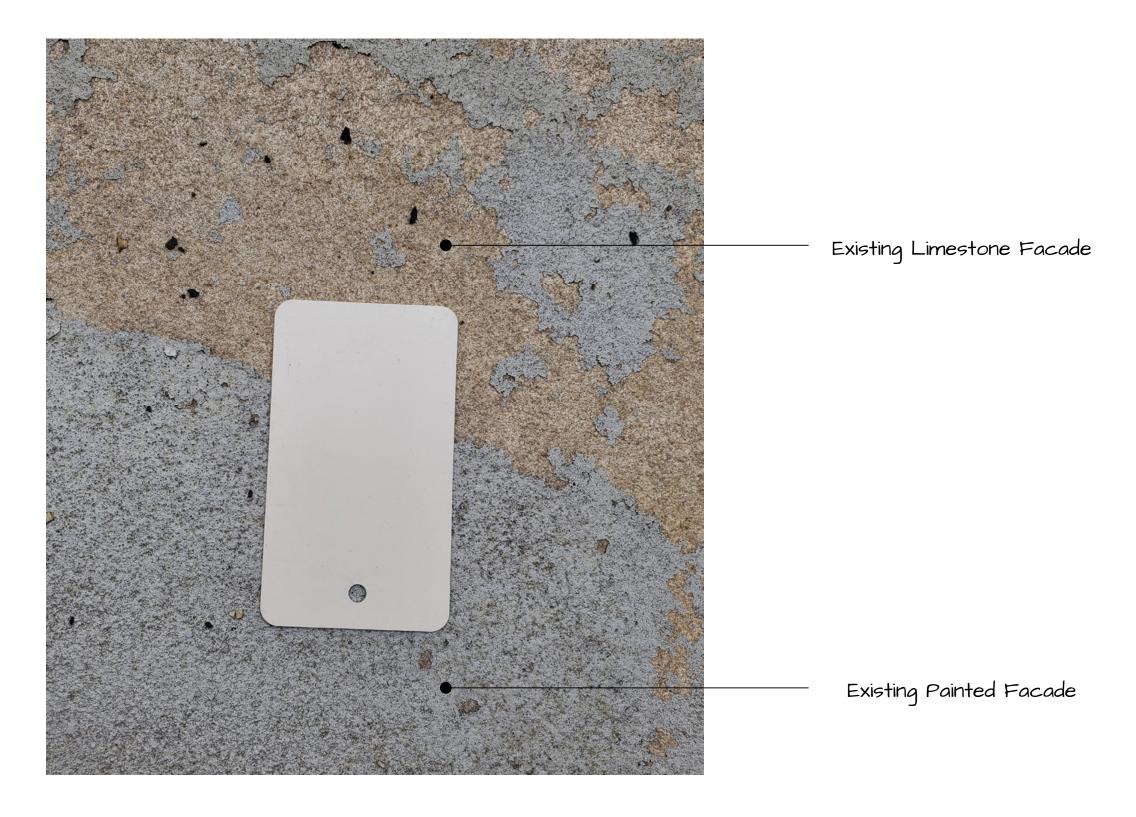

Pella Soft Linen



The current proposal is:

Preservation Department – Item 7, LPC-22-00224

16 East 79th Street – Metropolitan Museum Historic District Borough of Manhattan

To Testify Please Join Zoom

Webinar ID: 820 9880 8731

Passcode: 256243

By Phone: 1 646-558-8656 US (New York)

877-853-5257 (Toll free) US

888 475 4499 (Toll free)

Note: If you want to testify on an item, join the Zoom webinar at the agenda's "Be Here by" time (about an hour in advance). When the Chair indicates it's time to testify, "raise your hand" via the Zoom app if you want to speak (*9 on the phone). Those who signed up in advance will be called first.