

**April 8, 2025**  
Public Hearing

The current proposal is:

**Preservation Department – Item 6, LPC-25-04871**

**140 West 18th Street – 140 West 18th Street Stable – Individual  
Landmark  
Borough of Manhattan**

**To testify virtually, please join Zoom**

**Webinar ID:** 160 352 2973

**Passcode:** 266570

By Phone: 646-828-7666 (NY)

833-435-1820 (Toll-free)

833-568-8864 (Toll-free)

**Note:** If you want to testify virtually on an item, join the Zoom webinar at the agenda's "Be Here by" time (about an hour in advance). When the Chair indicates it's time to testify, "raise your hand" via the Zoom app if you want to speak (\*9 on the phone). Those who signed up in advance will be called first.

# 140 W 18TH STREET - STOREFRONT INSTALLATION

---

- 001 - COVER SHEET
- 002 - SITE PLAN
- 003 - EXISTING HISTORIC PICTURE AND PICTURE OF 2024
- 004 - EXISTING AND PROPOSED STORE FRONT
- 005 - EXISTING STOREFRONT AND PROPOSED STOREFRONT FLOOR PLAN
- 006 - DETAILS
- 007 - DETAILS
- 008 - 126 W 18 STREET - SAMPLE
- 009 - ADJACENT BUILDING SAMPLES
- 010 - DOOR SAMPLES
- 011 - COLOR TABLE

001 COVER SHEET

140 W 18 STREET  
NEW YORK, NY 10011



## Property Information Portal

140 WEST 18 STREET - NEW YORK 10011

**Borough:** Manhattan

**Block:** 793

**Lot:** 61



142 W 18 STREET NEW YORK,  
NY 10011



140 W 18 STREET NEW YORK,  
NY 10011

002 SITE PLAN

140 W 18 STREET  
NEW YORK, NY 10011





EXISTING HISTORIC PICTURE 140 W 18 STREET NEW YORK, NY 10011




PICTURE OF 140 W 18 STREET NEW YORK, NY 10011 IN 2024


003 EXISTING HISTORIC PICTURE  
AND PICTURE OF 2024

140 W 18 STREET  
NEW YORK, NY 10011



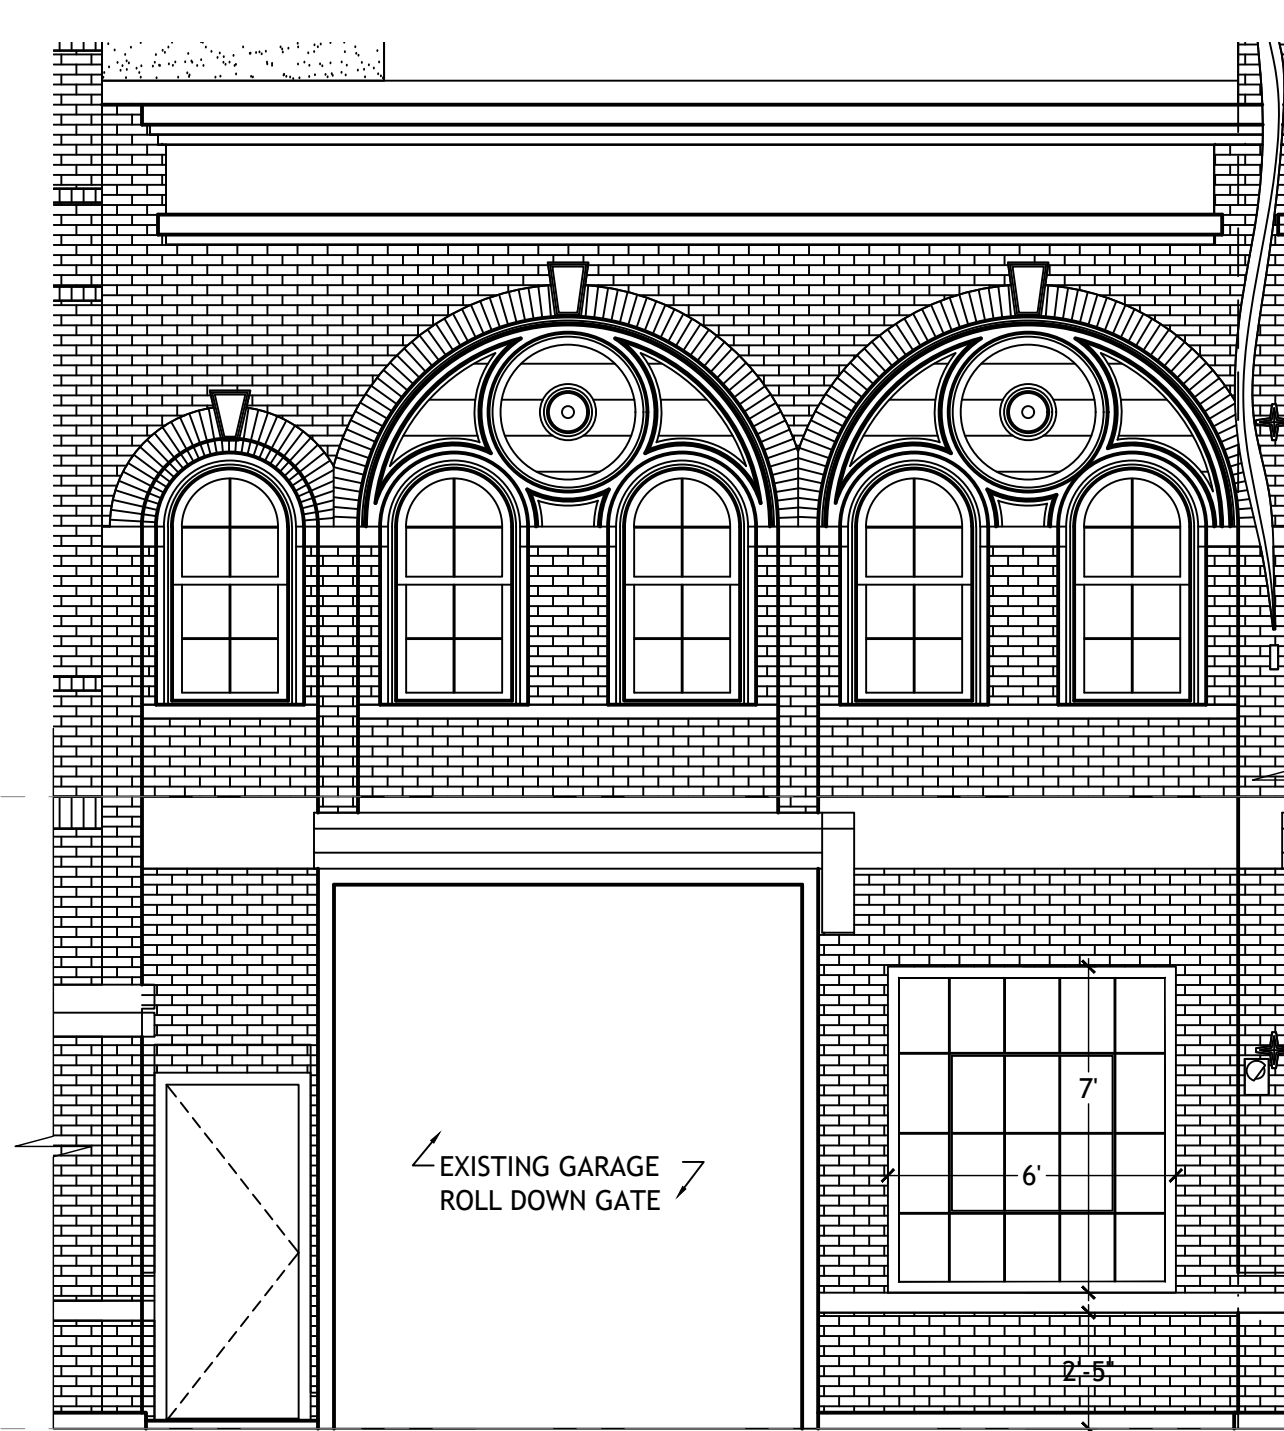


EXISTING 140 W 18 STREET STORE FRONT  
SCALE: 1/4" = 1'-0"

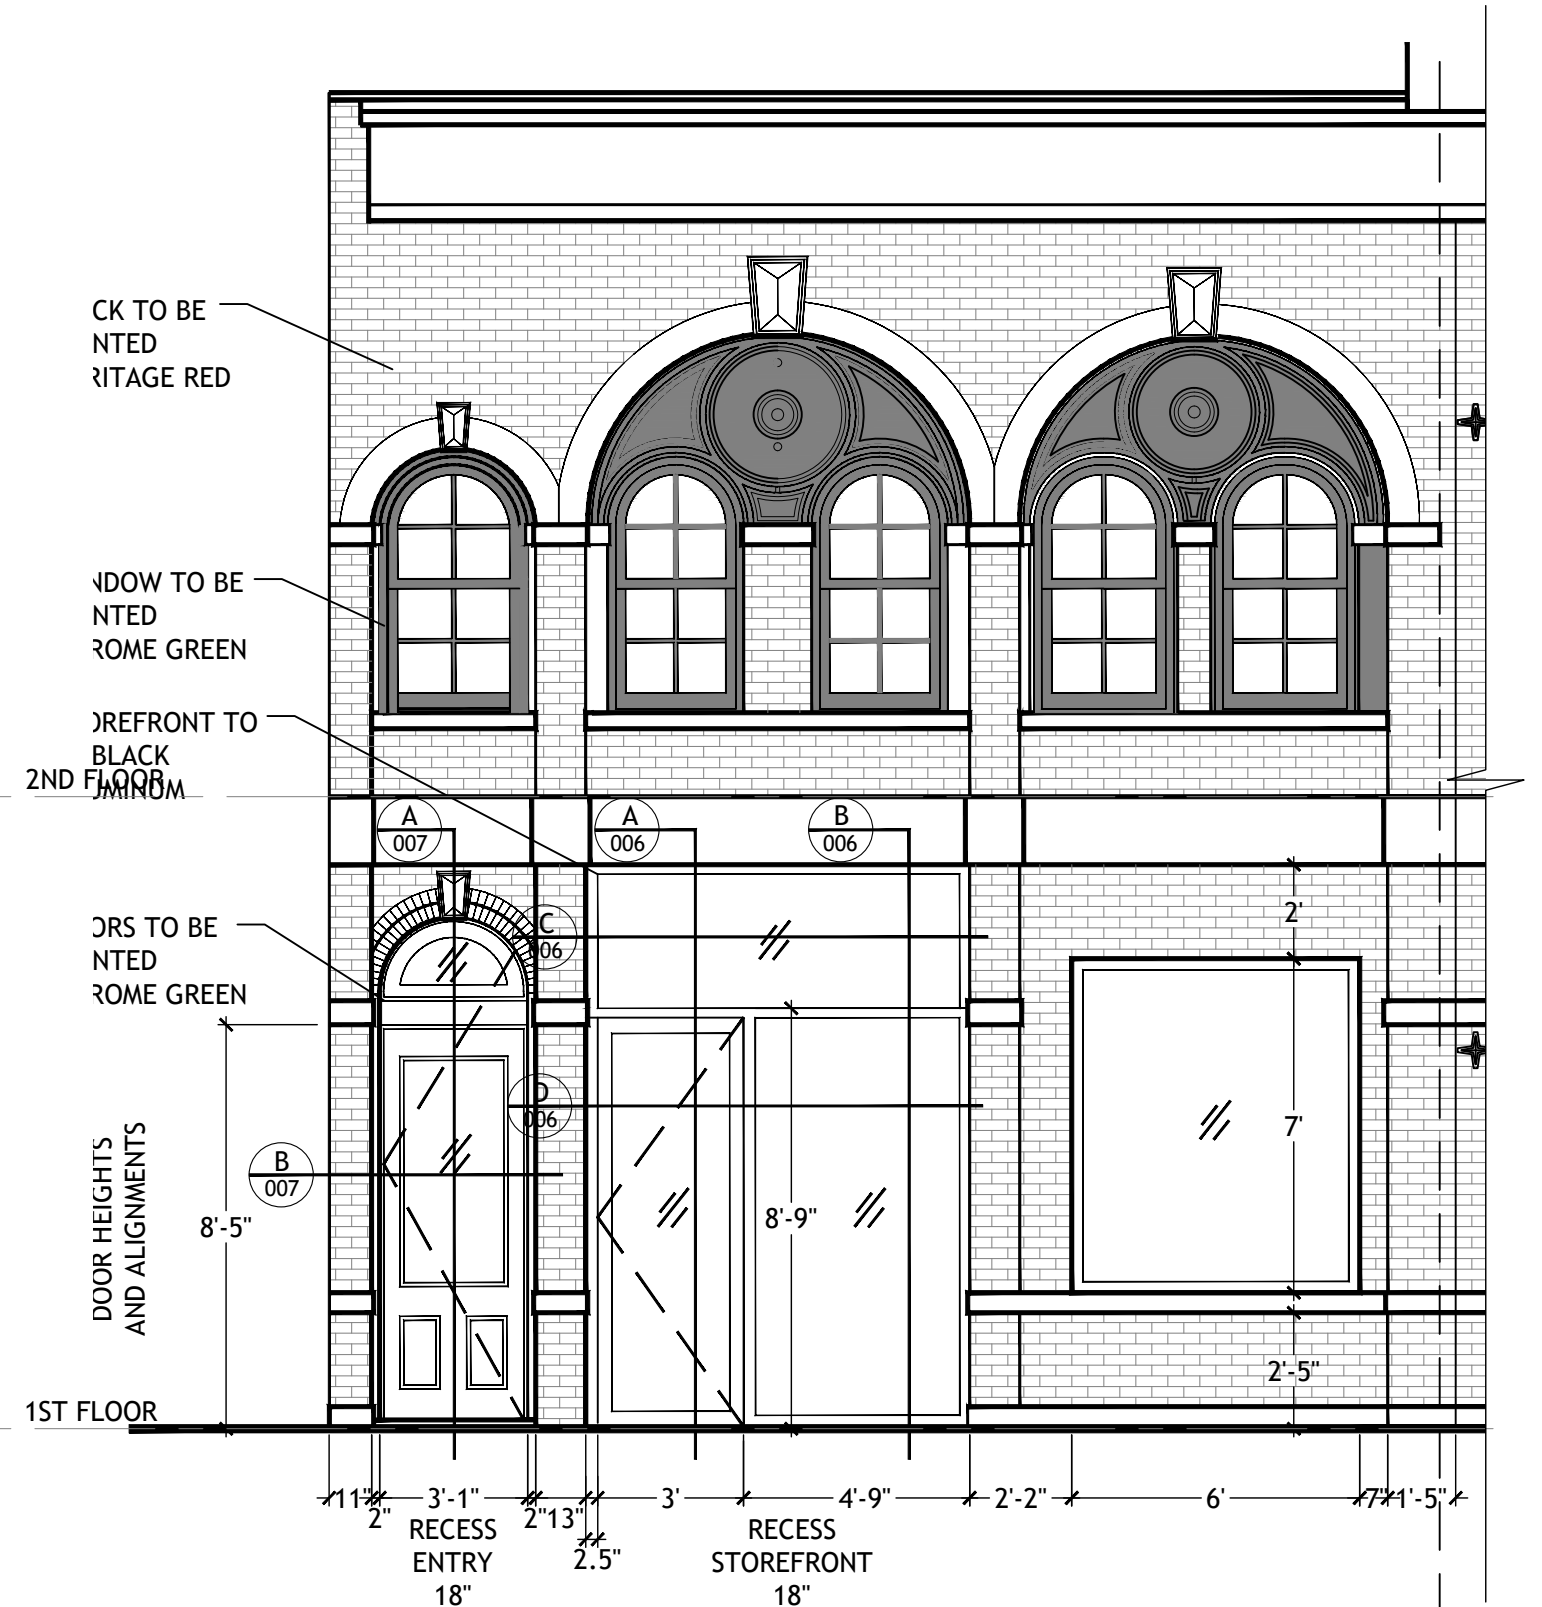

PROPOSED 140 W 18 STREET STORE FRONT  
SCALE: 1/4" = 1'-0"


004 - EXISTING AND PROPOSED STORE FRONT

140 W 18 STREET  
NEW YORK, NY 10011

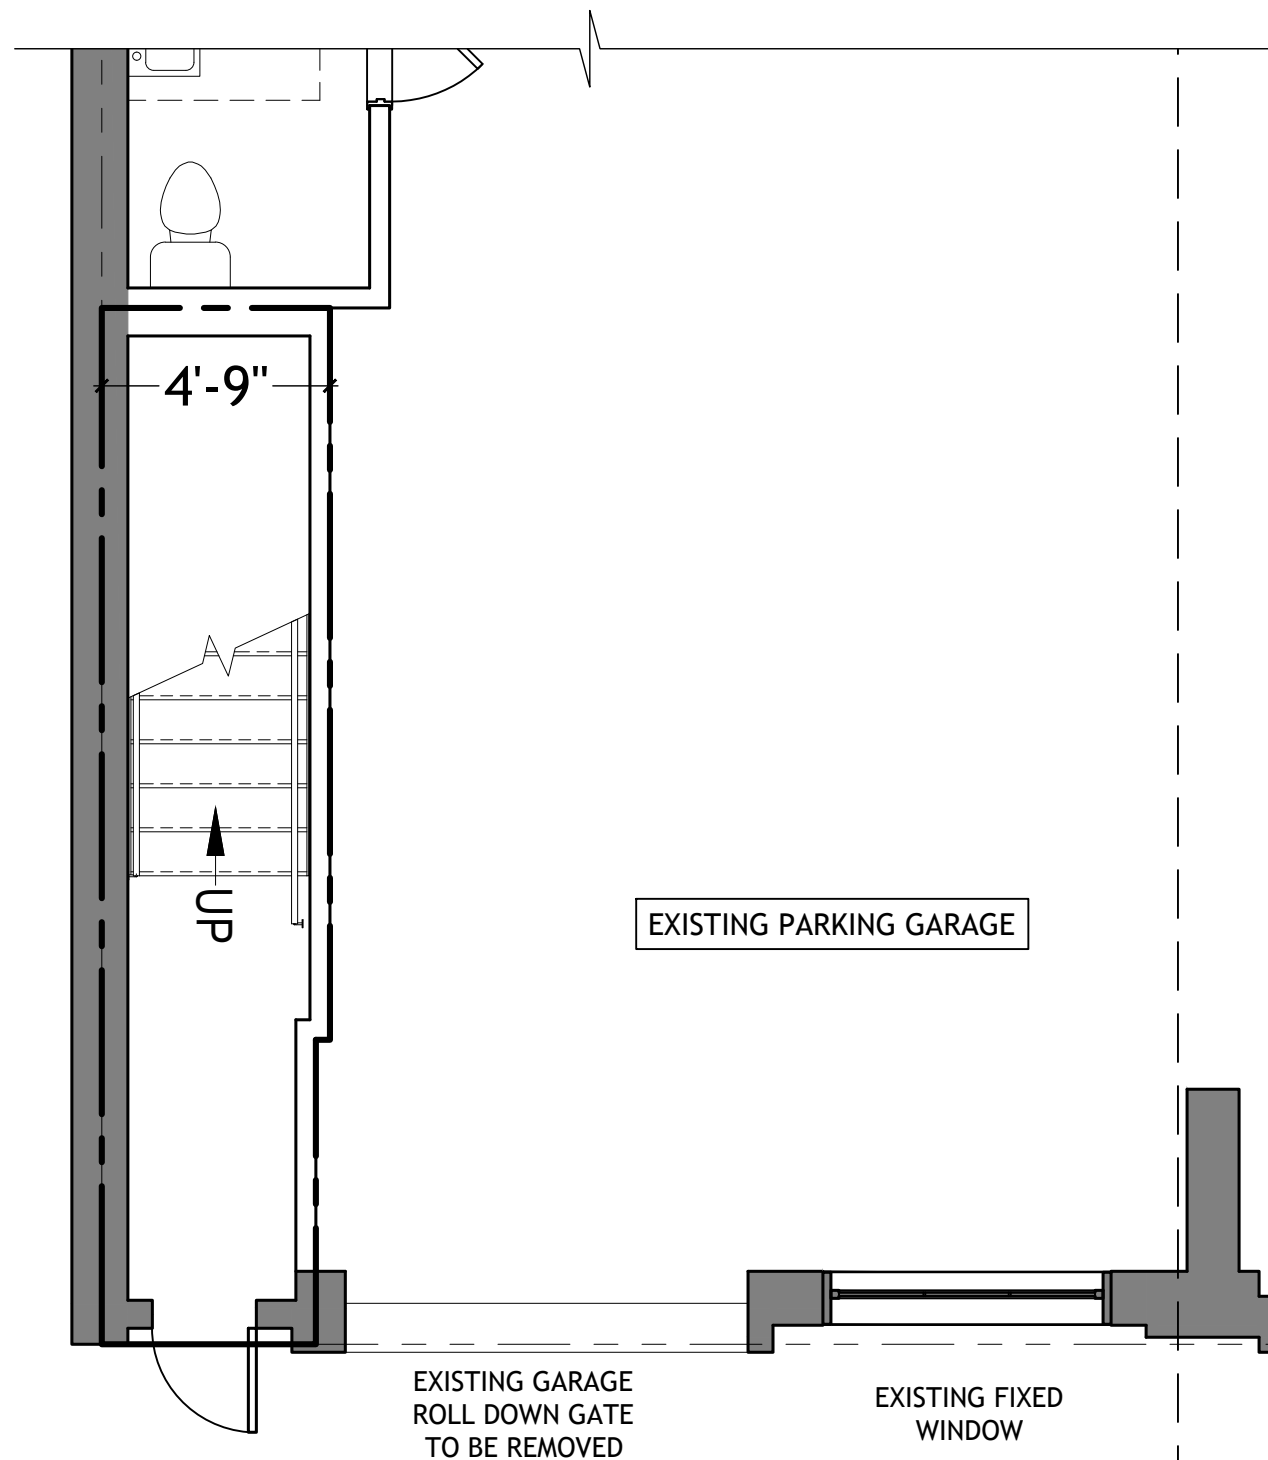

**EXISTING PARTIAL FIRST FLOOR PLAN**

SCALE: 1/4" = 1'-0"

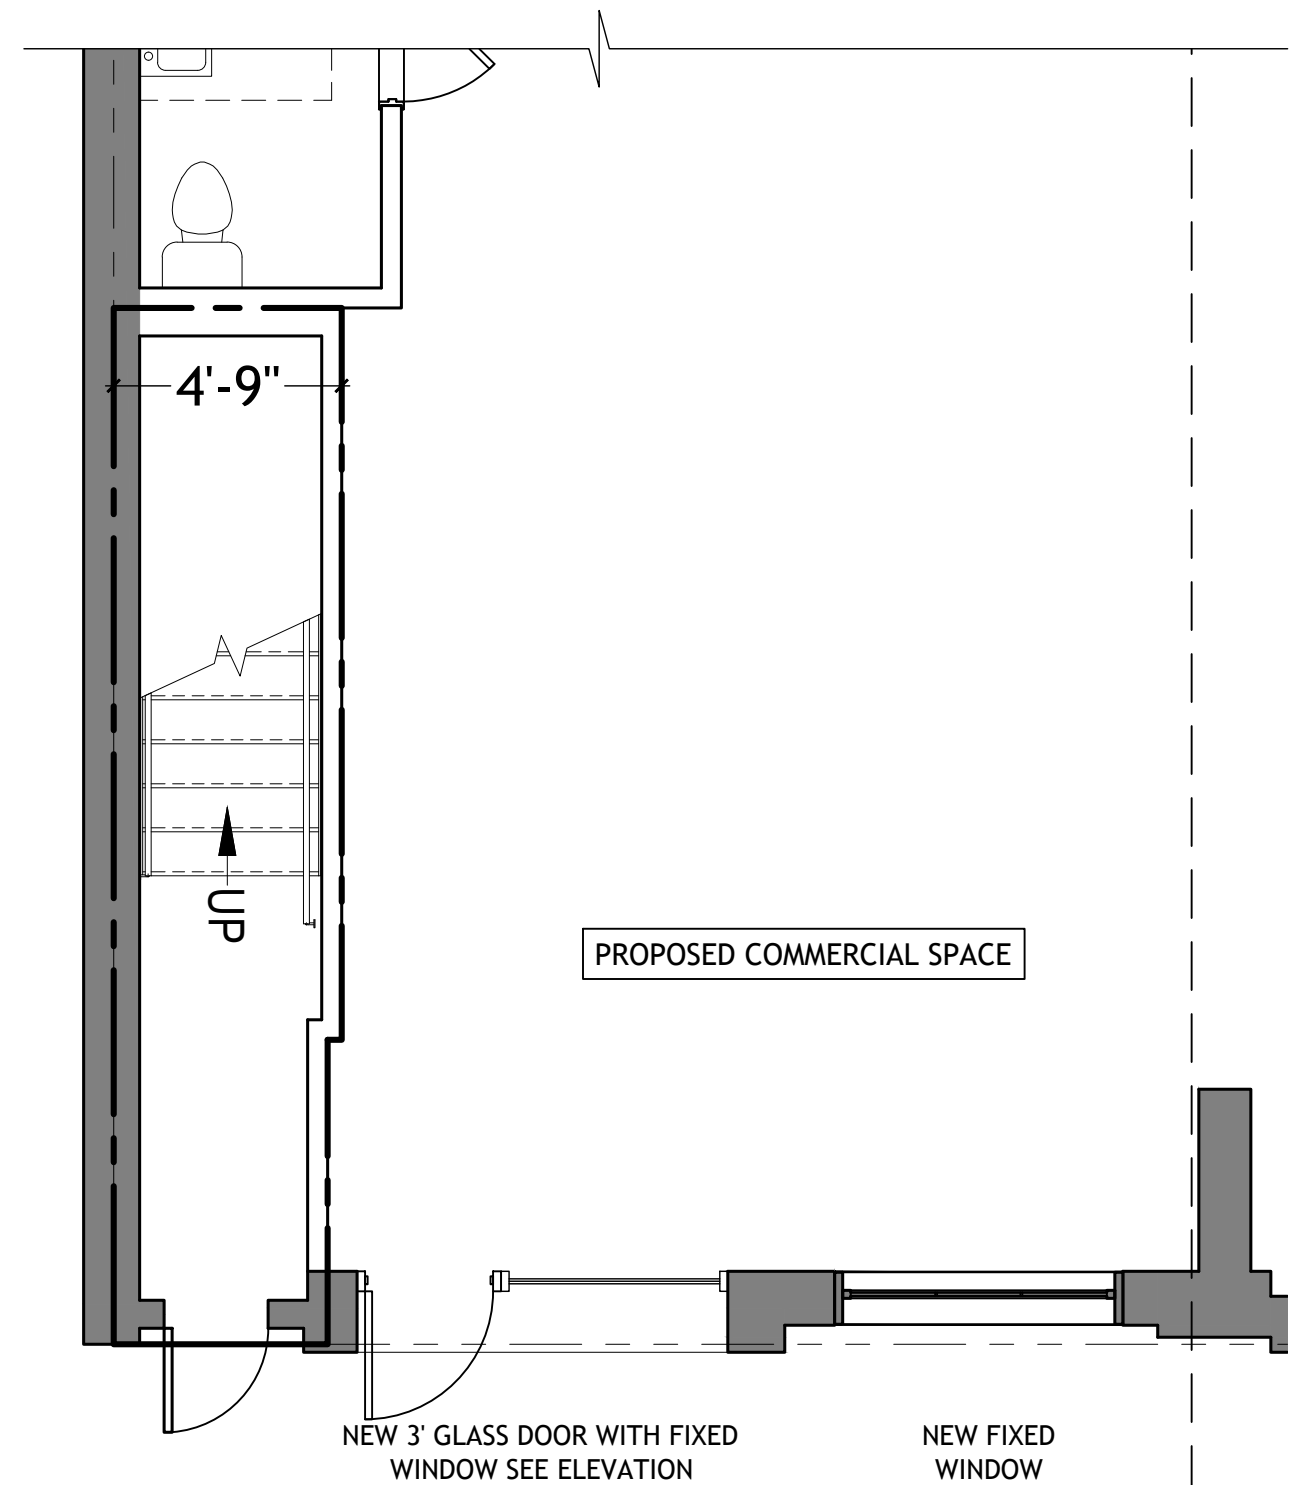

**PROPOSED PARTIAL FIRST FLOOR PLAN**


SCALE: 1/4" = 1'-0"

140 W 18 STREET  
UNDER THIS APP.


005 - EXISTING STOREFRONT AND  
PROPOSED STOREFRONT FLOOR PLAN

140 W 18 STREET  
NEW YORK, NY 10011




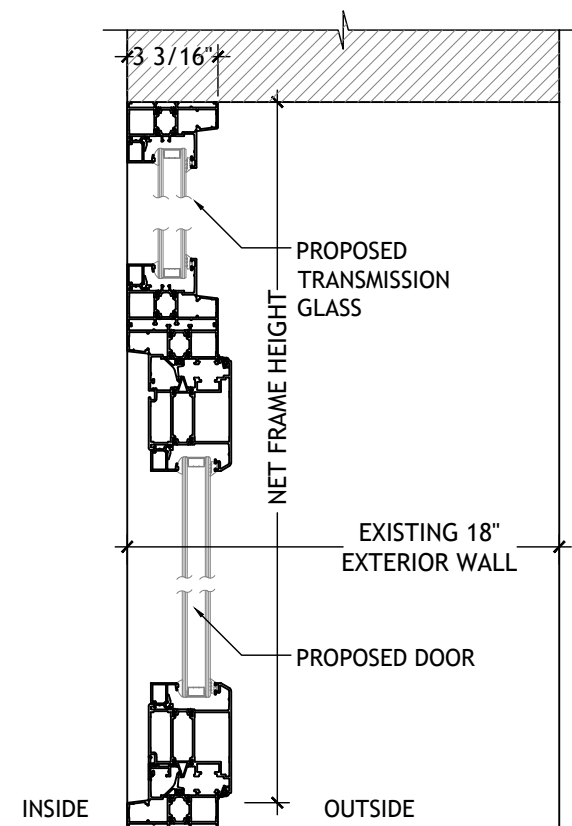


DETAIL-A  
SCALE: 1 1/2" = 1'-0"

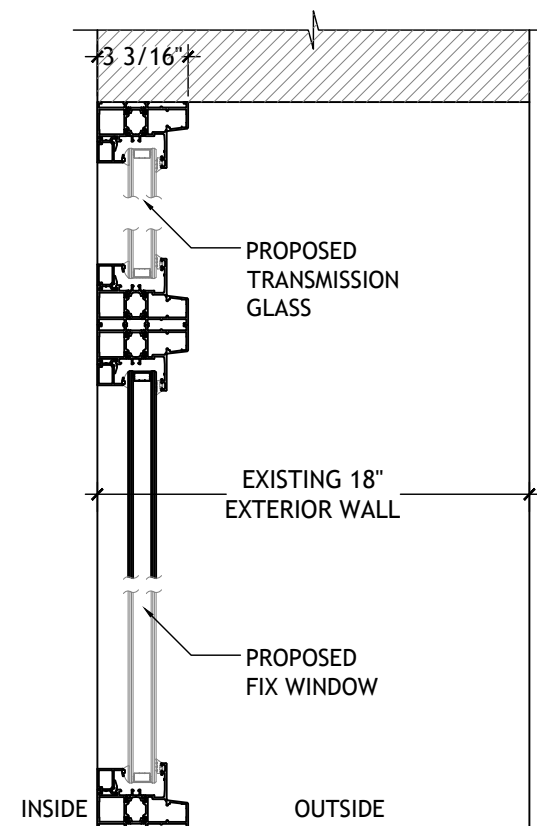

DETAIL-B  
SCALE: 1 1/2" = 1'-0"

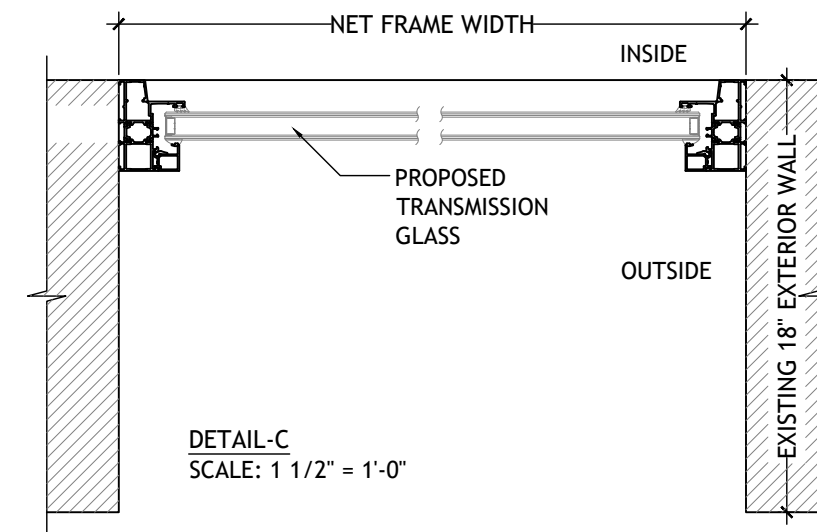


DETAIL-C  
SCALE: 1 1/2" = 1'-0"

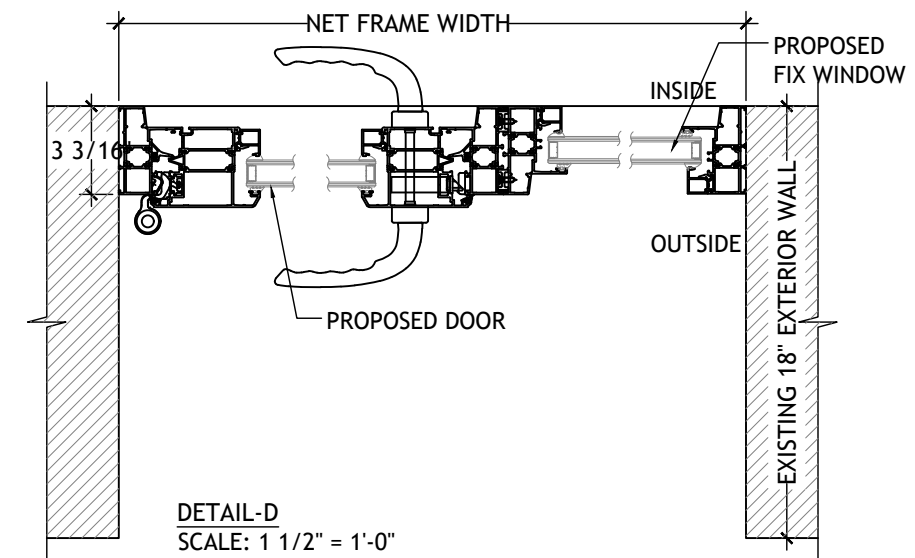


DETAIL-D  
SCALE: 1 1/2" = 1'-0"

006 - STORE FRONT DETAILS

140 W 18 STREET  
NEW YORK, NY 10011

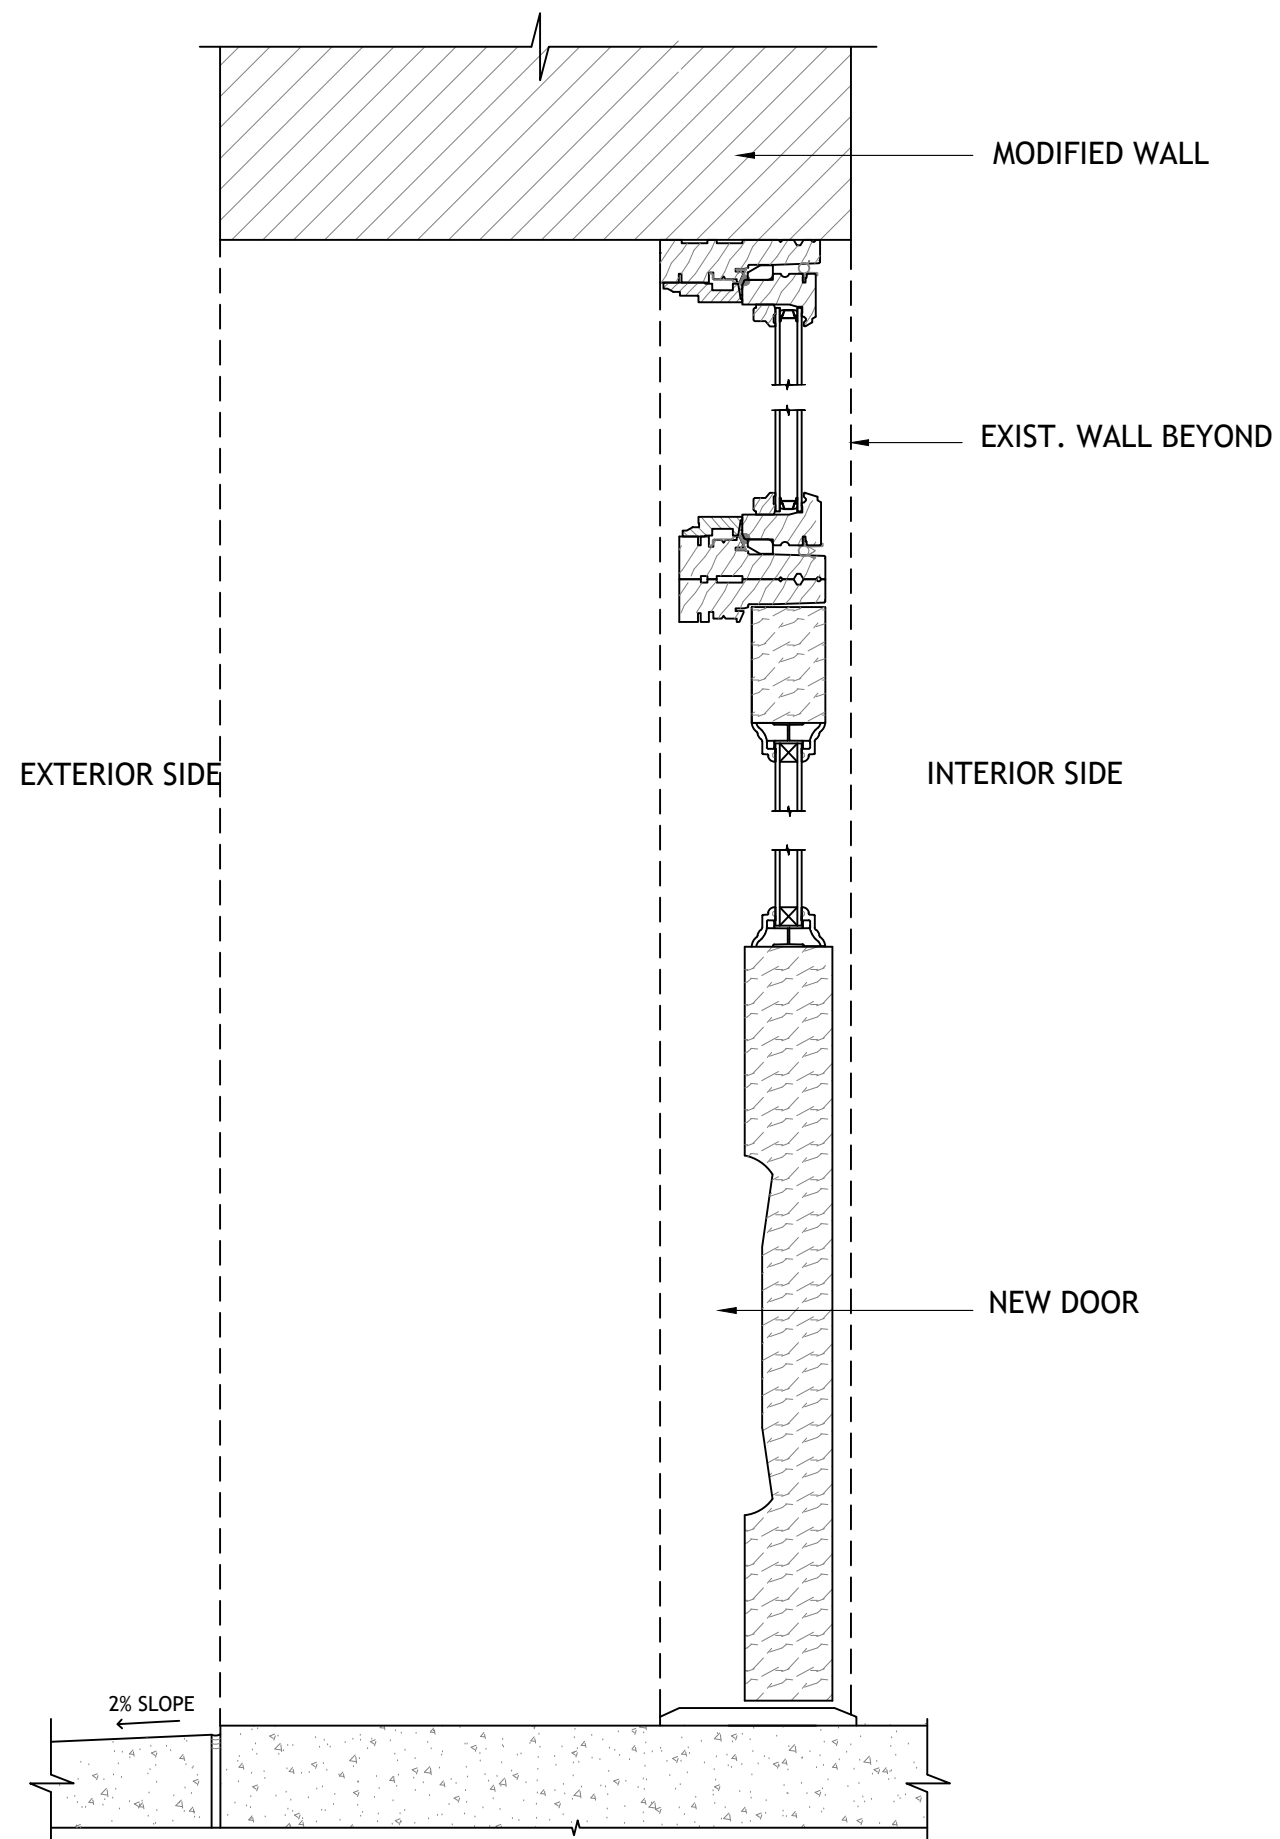

SECTION A

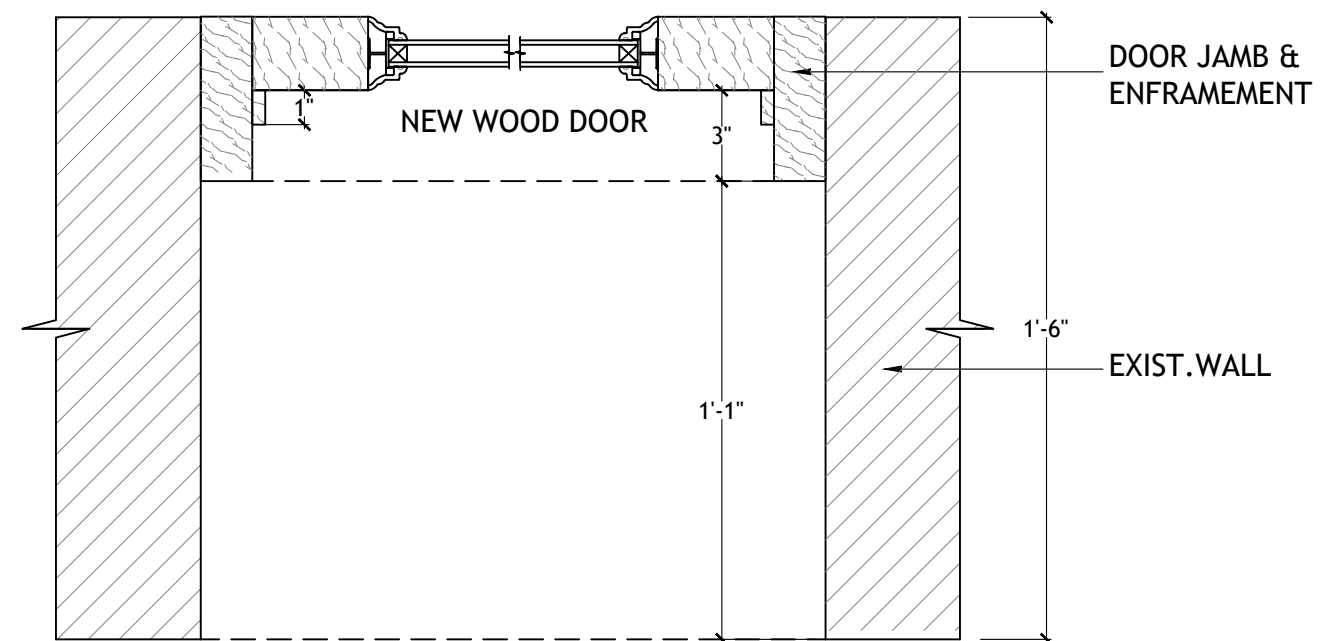

SECTION B

007 - DOOR DETAILS

140 W 18 STREET  
NEW YORK, NY 10011





008 - 126 W 18 STREET - SAMPLE

140 W 18 STREET  
NEW YORK, NY 10011





STOREFRONT AT  
126 W 18 STREET NEW YORK, NY 10011



ADJACENT BUILDING  
136 W 18 STREET NEW YORK ,NY 10011

009 - ADJACENT BUILDING

140 W 18 STREET  
NEW YORK, NY 10011







HISTORIC PICTURES OF DOORWAYS





DOORWAY AT  
126 W 18 STREET  
NEW YORK, NY 10011

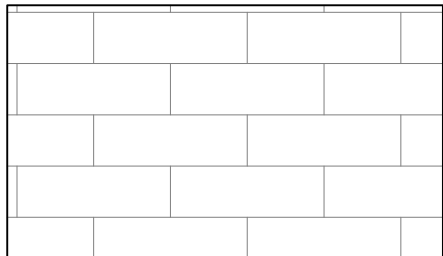 

010 - SAMPLE DOORS

140 W 18 STREET  
NEW YORK, NY 10011





**Annapolis Gray**  
HC-176



**Heritage Red**  
HC-181

**Chrome Green**  
HC-189



**April 8, 2025**  
Public Hearing

The current proposal is:

**Preservation Department – Item 6, LPC-25-04871**

**140 West 18th Street – 140 West 18th Street Stable – Individual  
Landmark  
Borough of Manhattan**

**To testify virtually, please join Zoom**

**Webinar ID:** 160 352 2973

**Passcode:** 266570

**By Phone:** 646-828-7666 (NY)

833-435-1820 (Toll-free)

833-568-8864 (Toll-free)

**Note:** If you want to testify virtually on an item, join the Zoom webinar at the agenda's "Be Here by" time (about an hour in advance). When the Chair indicates it's time to testify, "raise your hand" via the Zoom app if you want to speak (\*9 on the phone). Those who signed up in advance will be called first.