

July 8, 2025  
Public Hearing

The current proposal is:

Preservation Department – Item 11, LPC-25-00834

## 94 Bank Street – Greenwich Village Historic District Borough of Manhattan

To testify virtually, please join Zoom

**Webinar ID:** 161 296 8061

**Passcode:** 940250

By Phone: 646-828-7666 (NY)

833-435-1820 (Toll-free)

833-568-8864 (Toll-free)

**Note:** If you want to testify virtually on an item, join the Zoom webinar at the agenda's "Be Here by" time (about an hour in advance). When the Chair indicates it's time to testify, "raise your hand" via the Zoom app if you want to speak (\*9 on the phone). Those who signed up in advance will be called first.

# 94 BANK ST

## New York, NY


June 12th, 2025

### Manhattan's CB2 Landmarks Committee

#### Table of Contents

2	Site Location
3	Existing Conditions - Front Facade
4	Historic Photos
6	Historic Maps
7	Existing Conditions - Rear Yard
10	District Precedents
11	Front and Rear Aerial Views
13	Mock-up Views
15	Roof Addition Rendering
16	Existing & Proposed Elevations
18	Proposed Elevation Materialities
19	Existing & Proposed Site Plans
20	Existing & Proposed Cellar & Basement Floor Plans
21	Existing & Proposed Sections
23	Existing & Proposed Front Facade Window Details
	<u>Appendix</u>
25	Block Plan
26	Existing & Proposed 1st-PH Floor Plans



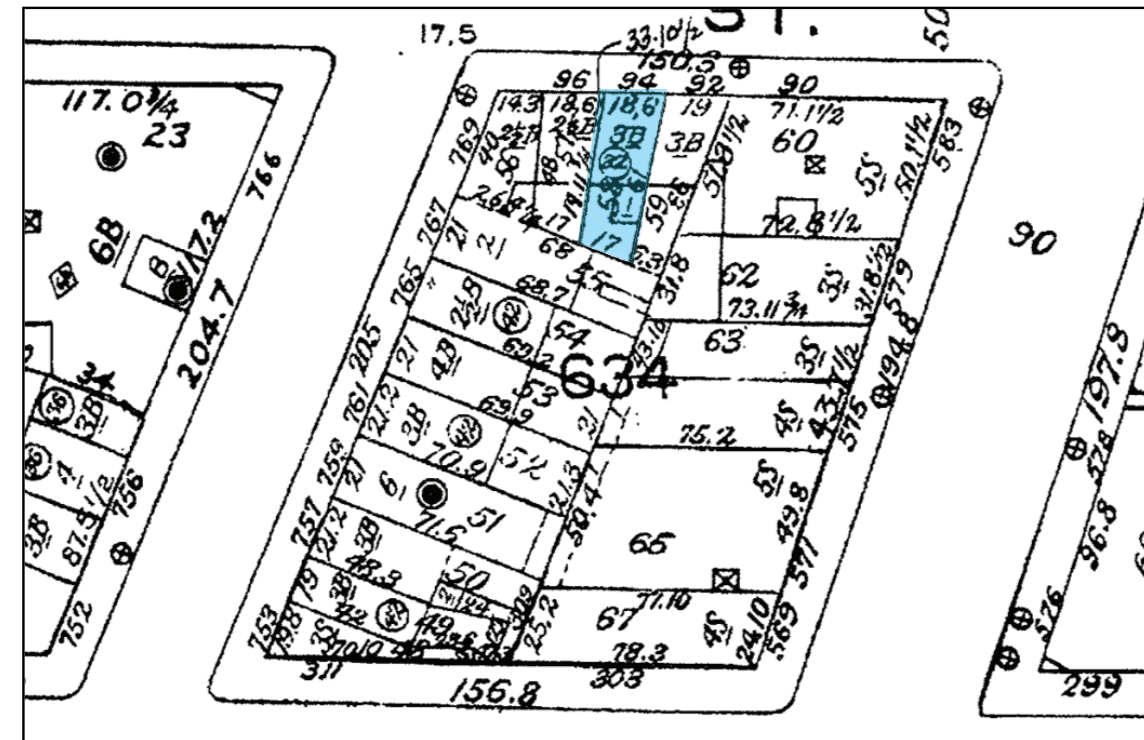

1985 SANBORN MAP

SITE LOCATION

94 BANK ST  
NEW YORK, NY

MANHATTAN'S CB2 LANDMARKS  
JUNE 12TH, 2025

abarchitekten



EXISTING ENTRY



CORNICE



2ND FLOOR WINDOWS



1940 TAX PHOTO  
NYCMA




CURRENT CONDITION




1876, NYHS




1859 PERRIS MAP

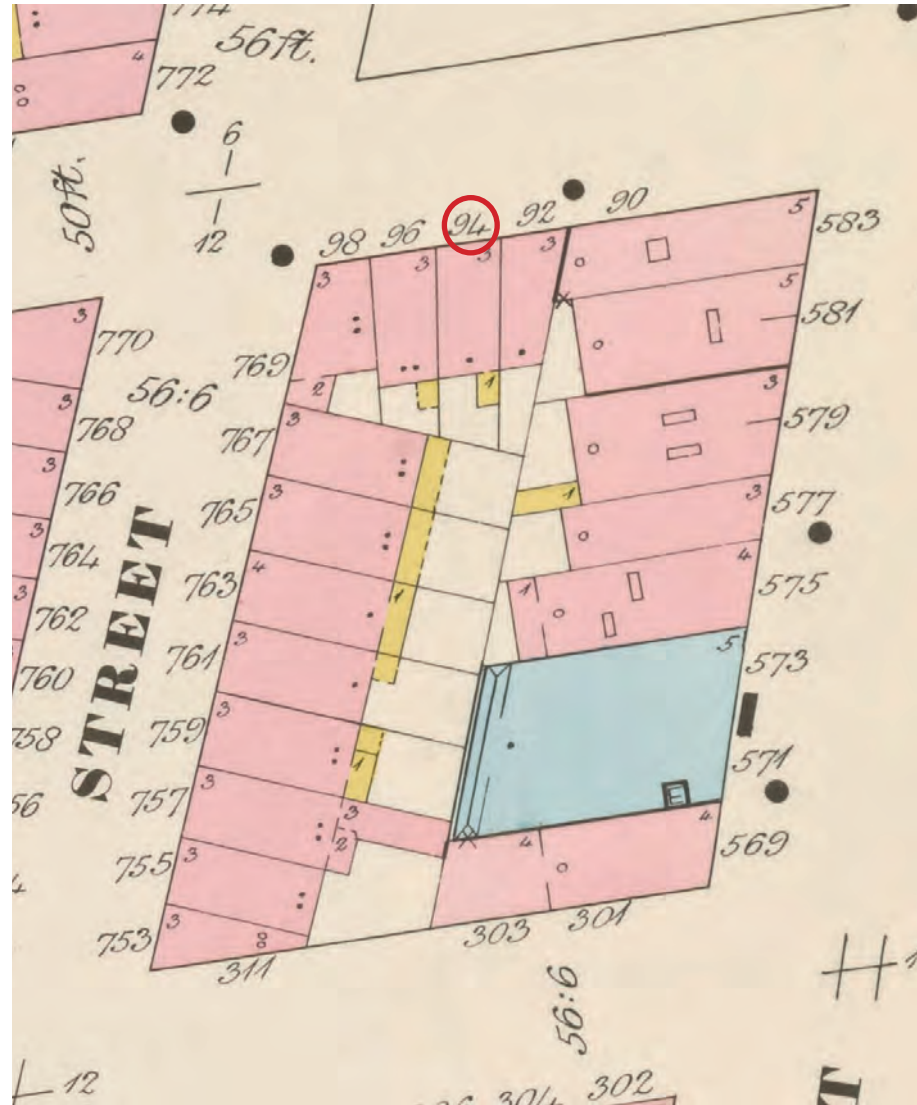

1895 SANBORN MAP

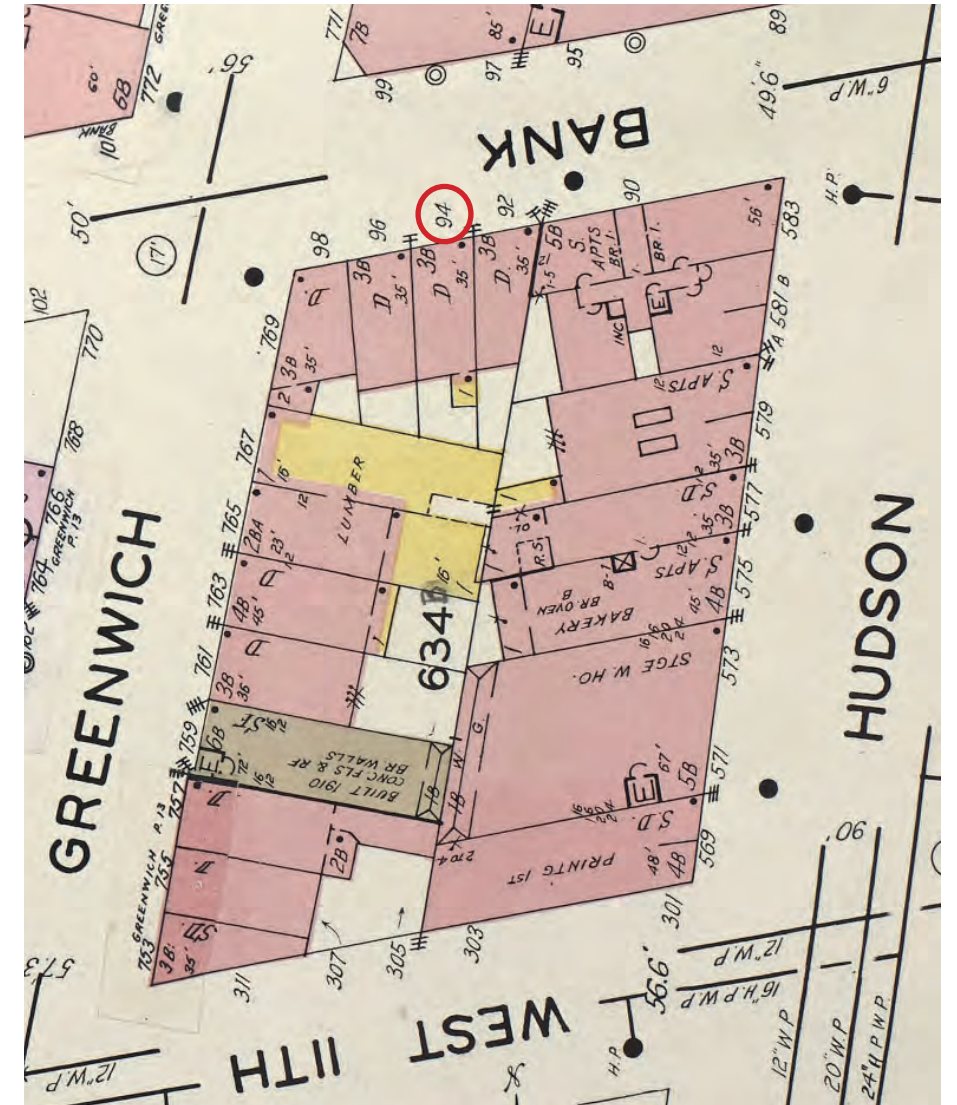

1950 SANBORN MAP

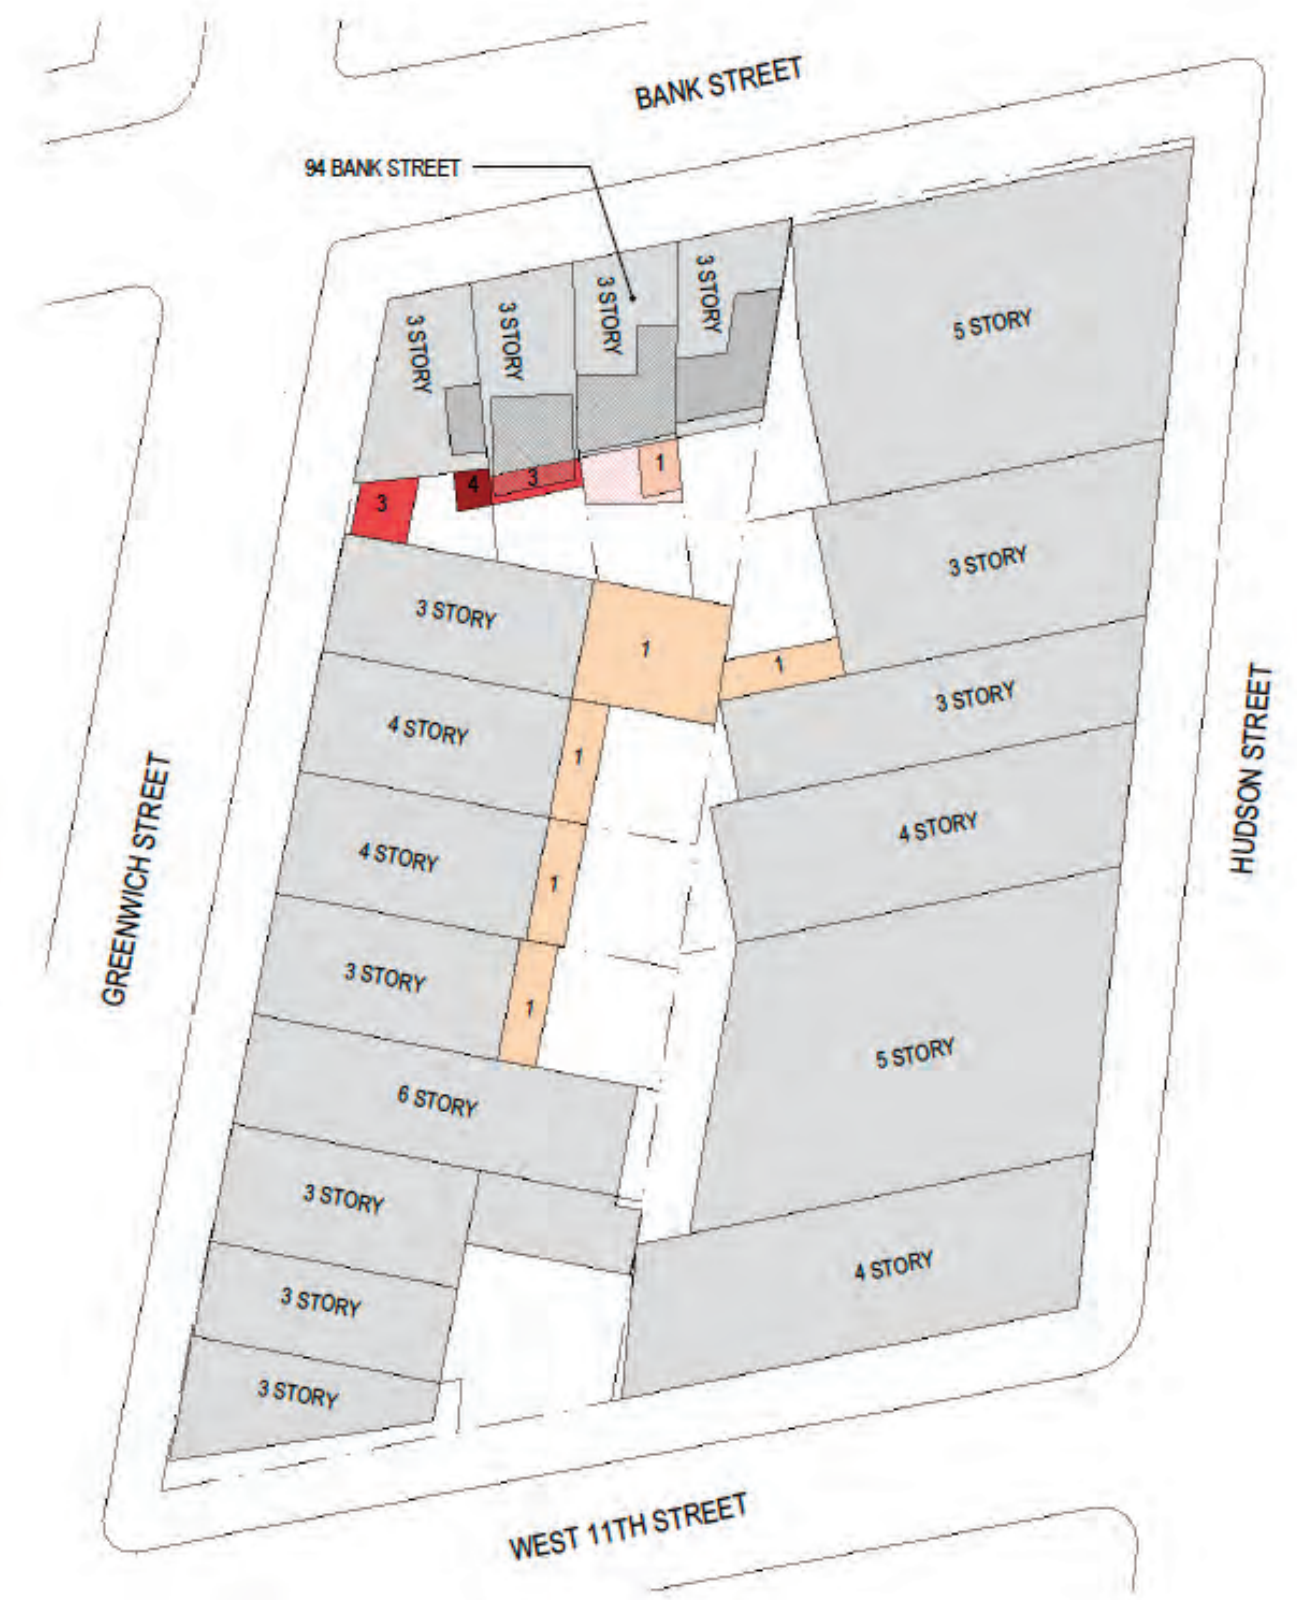

**EXISTING CONDITIONS - REAR YARD**

**94 BANK ST**  
NEW YORK, NY

**MANHATTAN'S CB2 LANDMARKS**  
JUNE 12TH, 2025





**EXISTING CONDITIONS - REAR YARD**

**94 BANK ST**  
NEW YORK, NY

**MANHATTAN'S CB2 LANDMARKS**  
JUNE 12TH, 2025




105-107 BANK STREET  
LPC APPROVED 2022




44 HORATIO STREET  
LPC APPROVED 2015



65 HORATIO STREET  
LPC APPROVED 2021

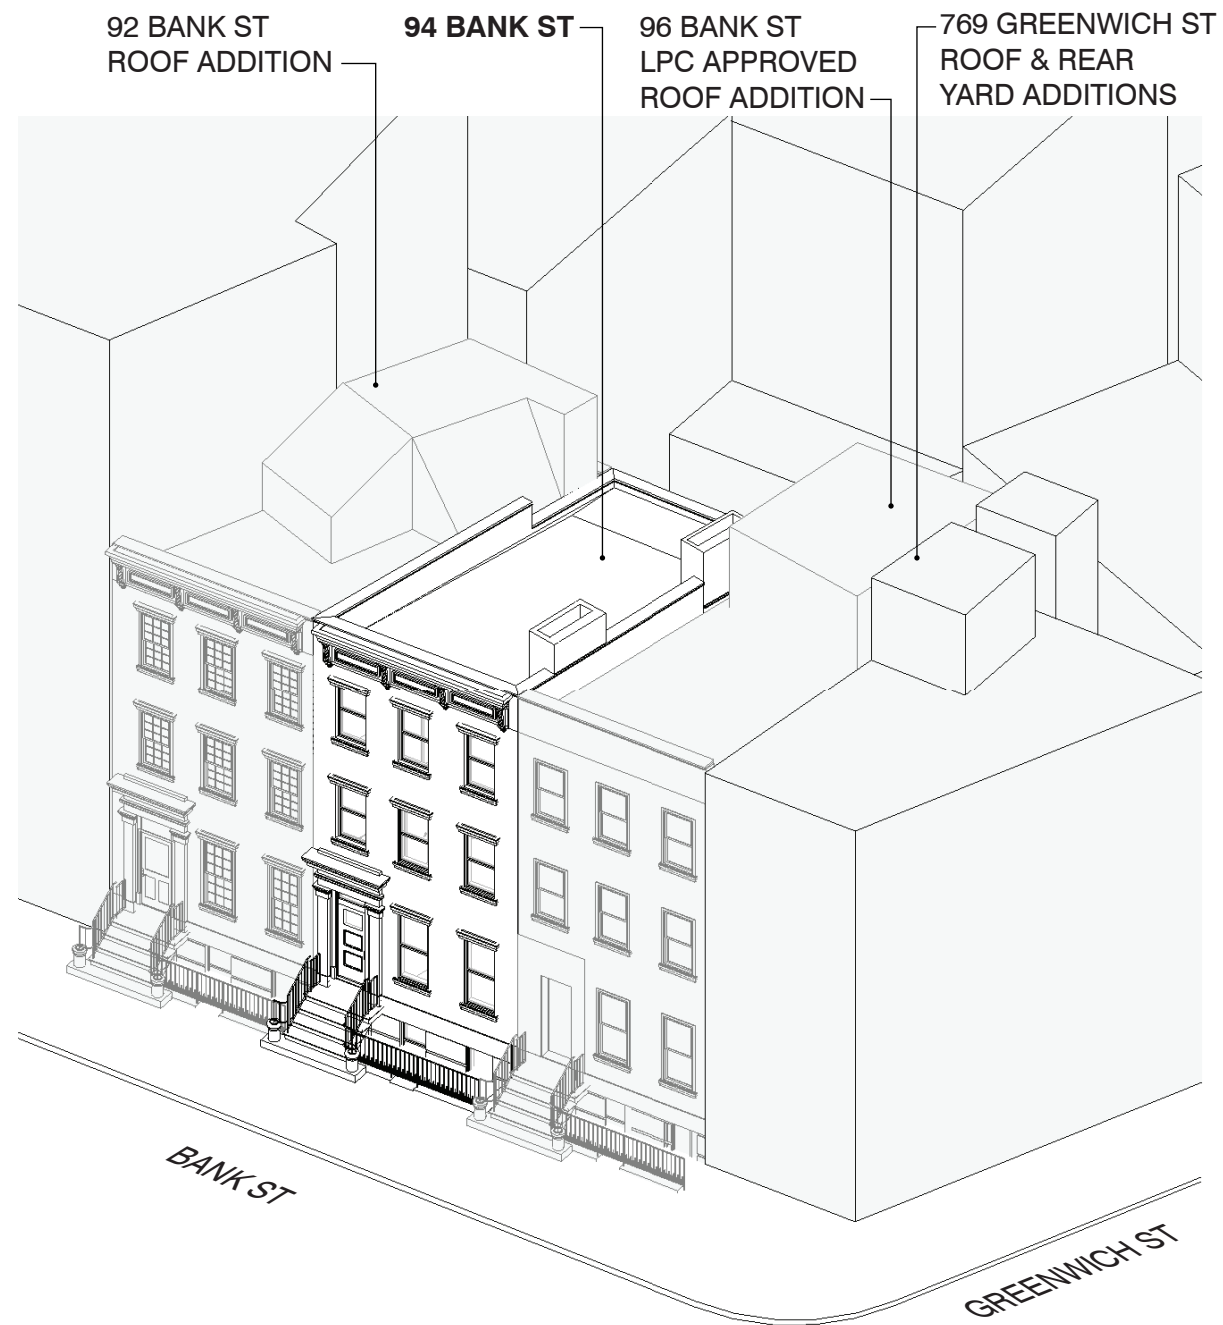


EXISTING CONDITIONS NW VIEW

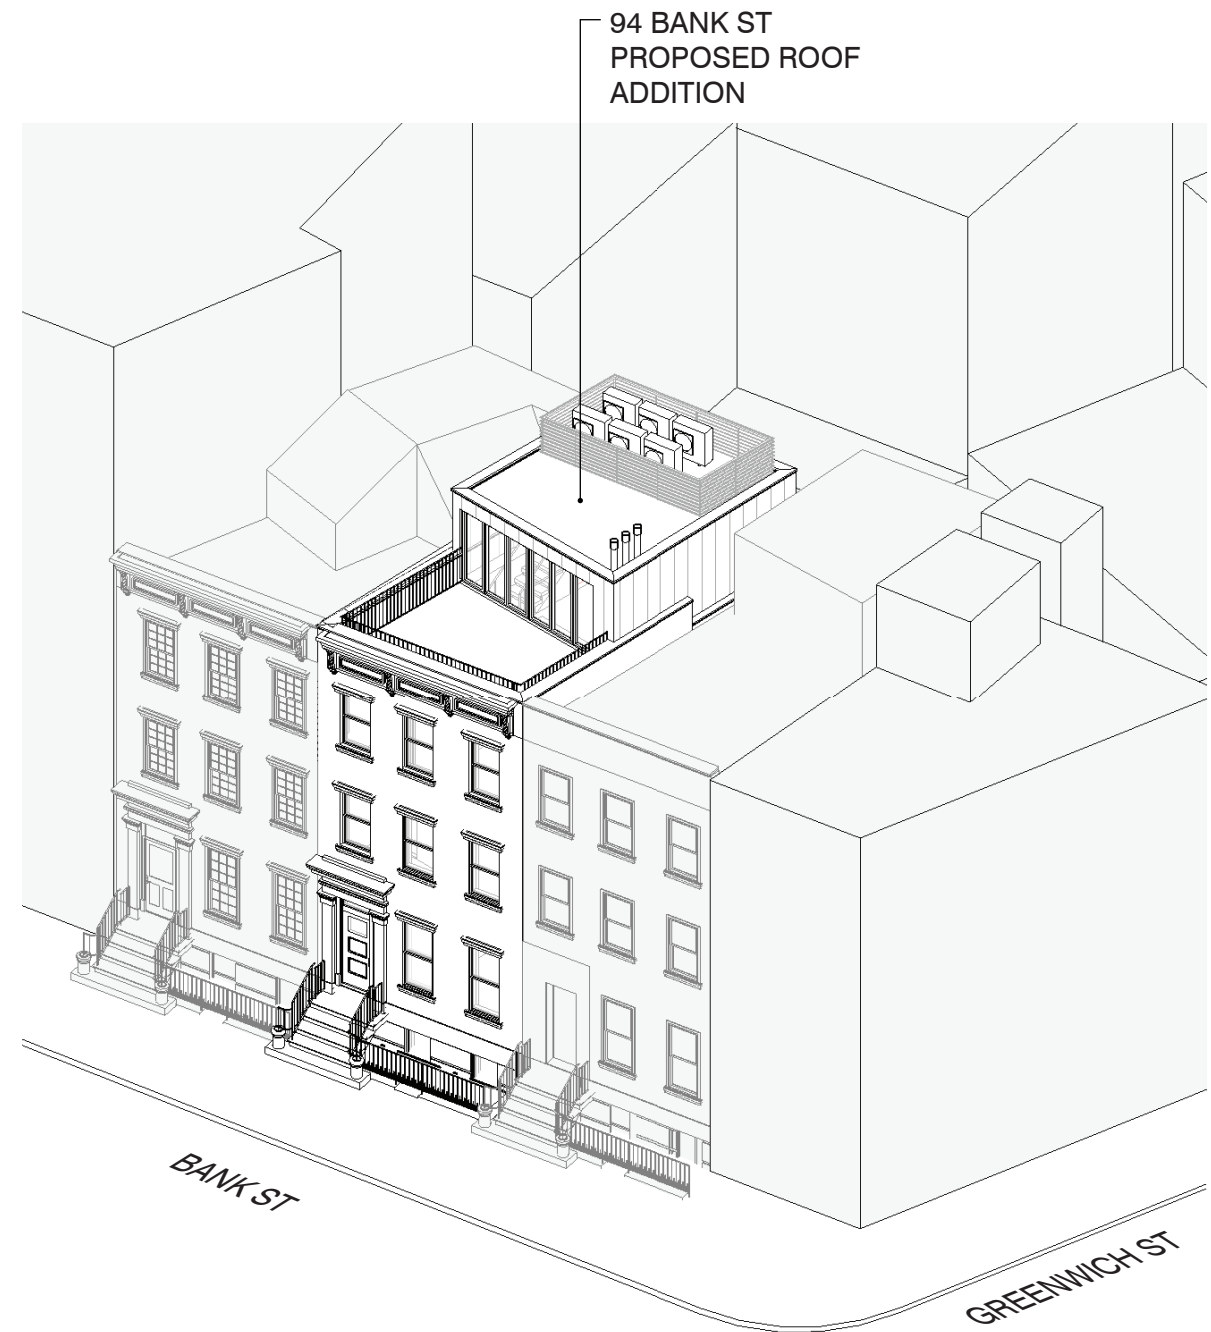

PROPOSED ADDITIONS NW VIEW




767 GREENWICH ST REAR YARD ADDITION  
 769 GREENWICH ST ROOF & REAR YARD ADDITIONS  
 96 BANK ST REAR YARD ADDITION  
 96 BANK ST LPC APPROVED ROOF ADDITION  
 94 BANK ST  
 92 BANK ST ROOF ADDITION

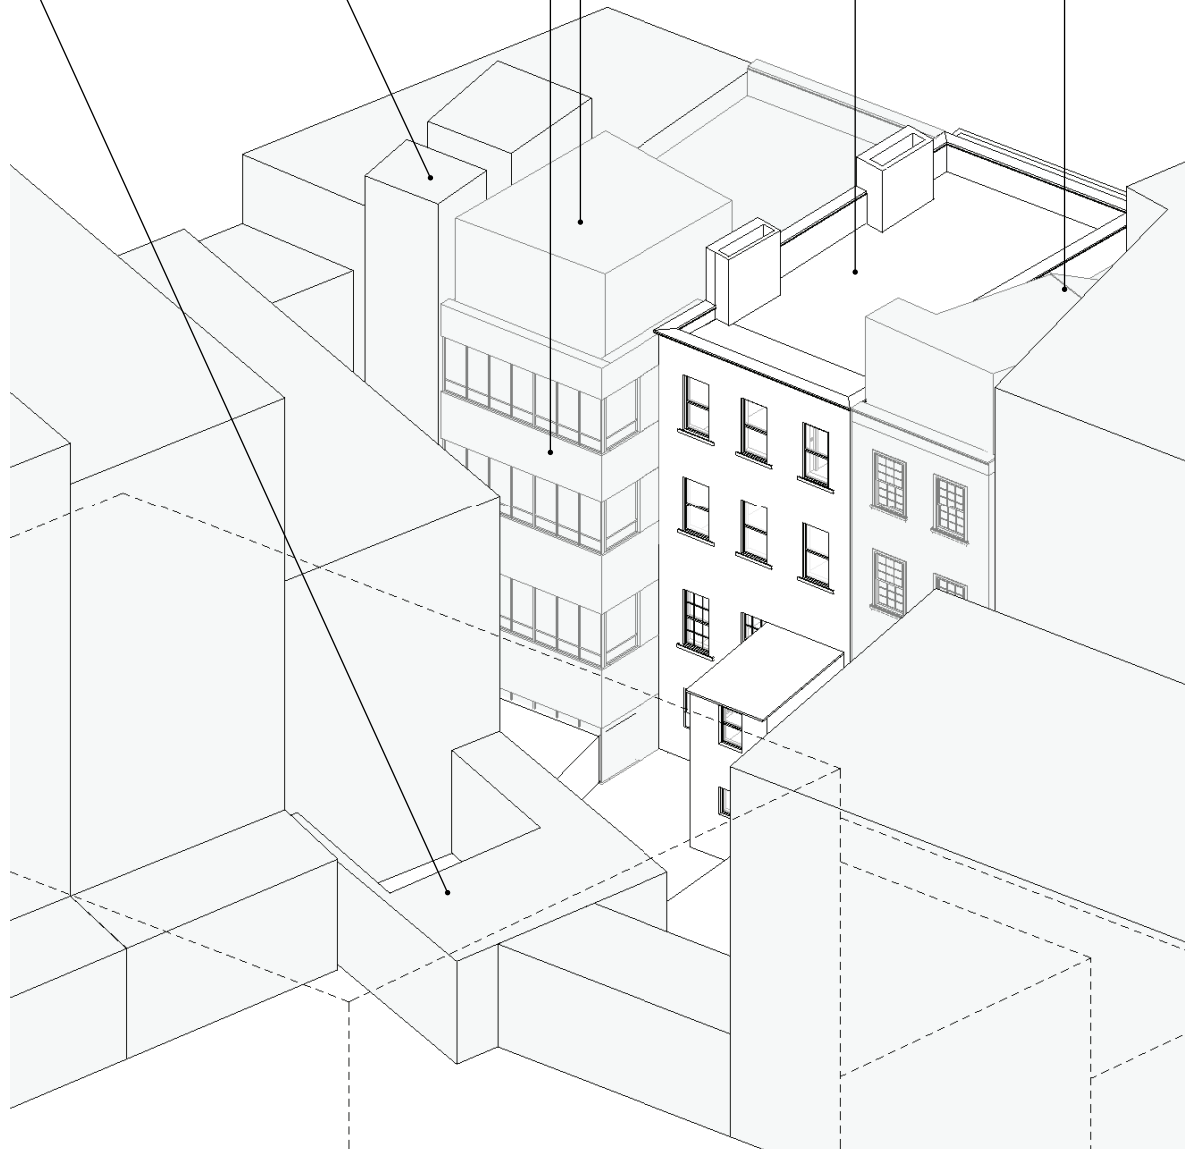

EXISTING CONDITIONS SE VIEW

94 BANK ST PROPOSED REAR EXTENSION  
 94 BANK ST PROPOSED ROOF ADDITION

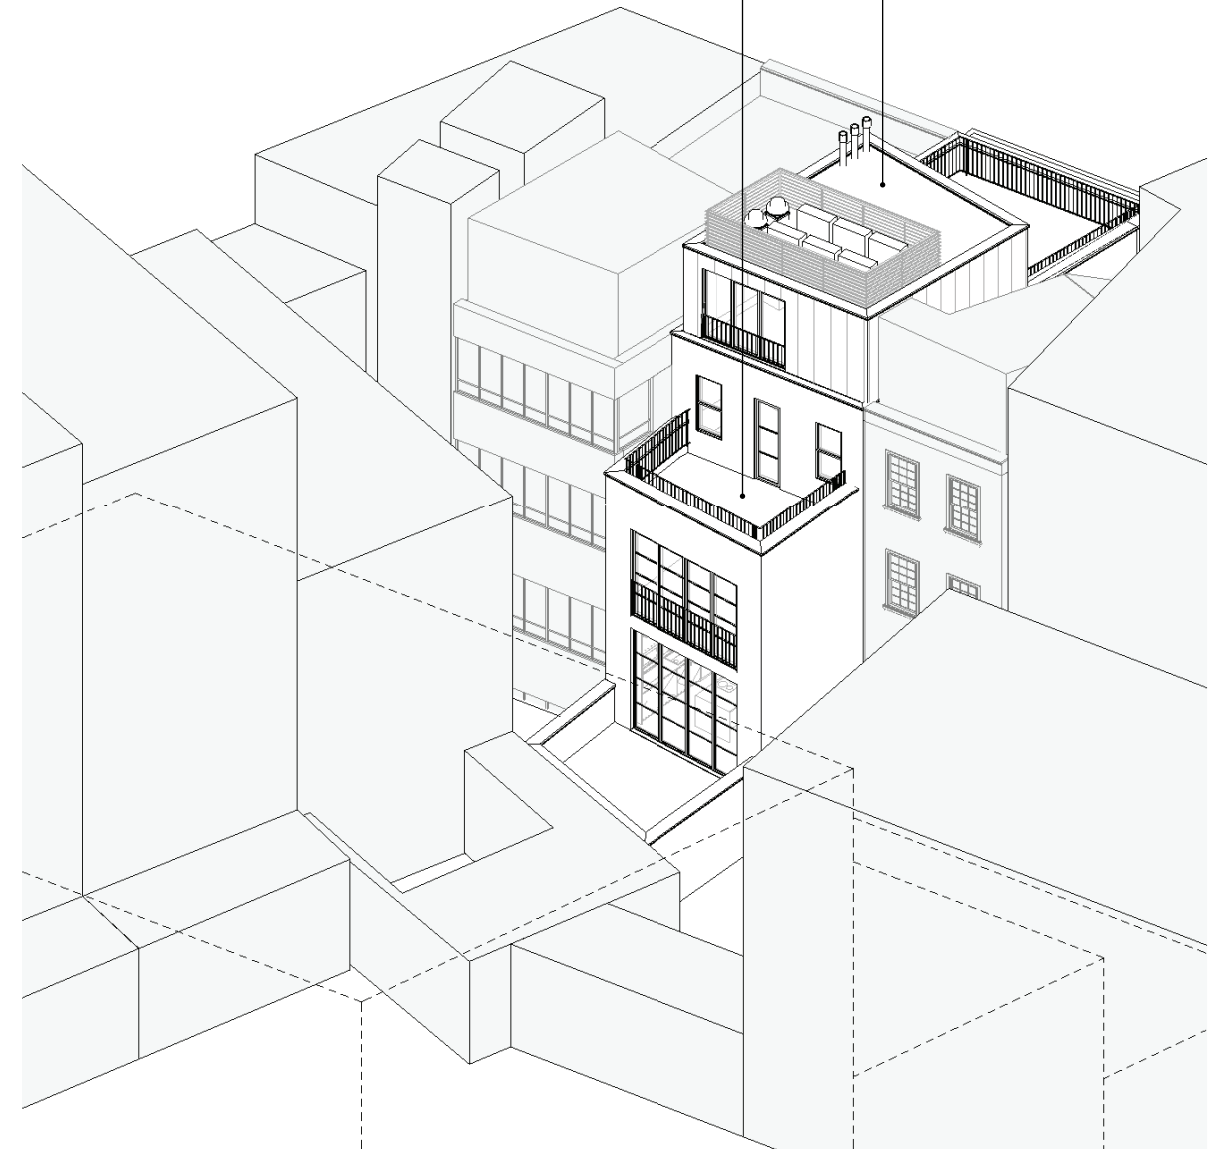

PROPOSED ADDITIONS SE VIEW





1 - View from Bank St  
(2025/04/25)



2 - View from Bank St  
(2025/04/25)




3 - View from Greenwich St  
(2025/04/25)



**VISIBILITY MAP KEY**

- SITE
- APPROX. AREA OF MOCK-UP VISIBILITY FROM STREET
- X
 PHOTO REFERENCE

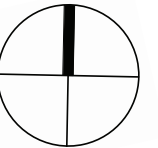

4 - View from Greenwich St  
(2025/04/25)



5 - View from Greenwich St  
(2025/04/25)

**MOCK-UP VIEWS**

**94 BANK ST**  
NEW YORK, NY


**MANHATTAN'S CB2 LANDMARKS**  
JUNE 12TH, 2025



6 - View from Bank St  
(2025/04/25)




7 - View from Bank St  
(2025/04/25)

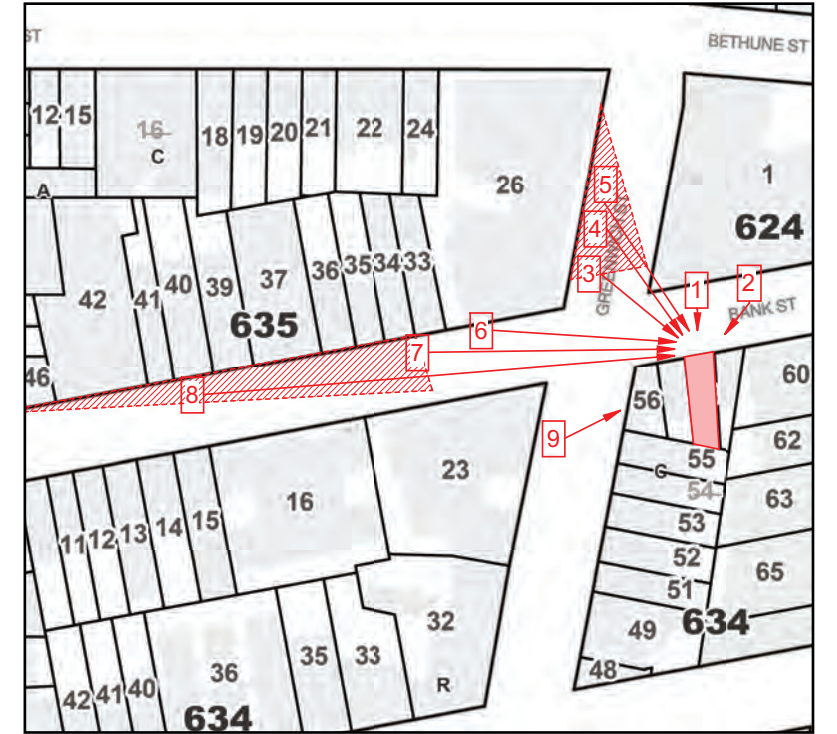

VISIBILITY MAP KEY


- SITE
- APPROX. AREA OF MOCK-UP VISIBILITY FROM STREET
- PHOTO REFERENCE

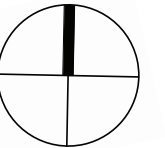

8 - View from Bank St  
(2025/04/25)



9 - View from Greenwich St  
(2025/04/25)

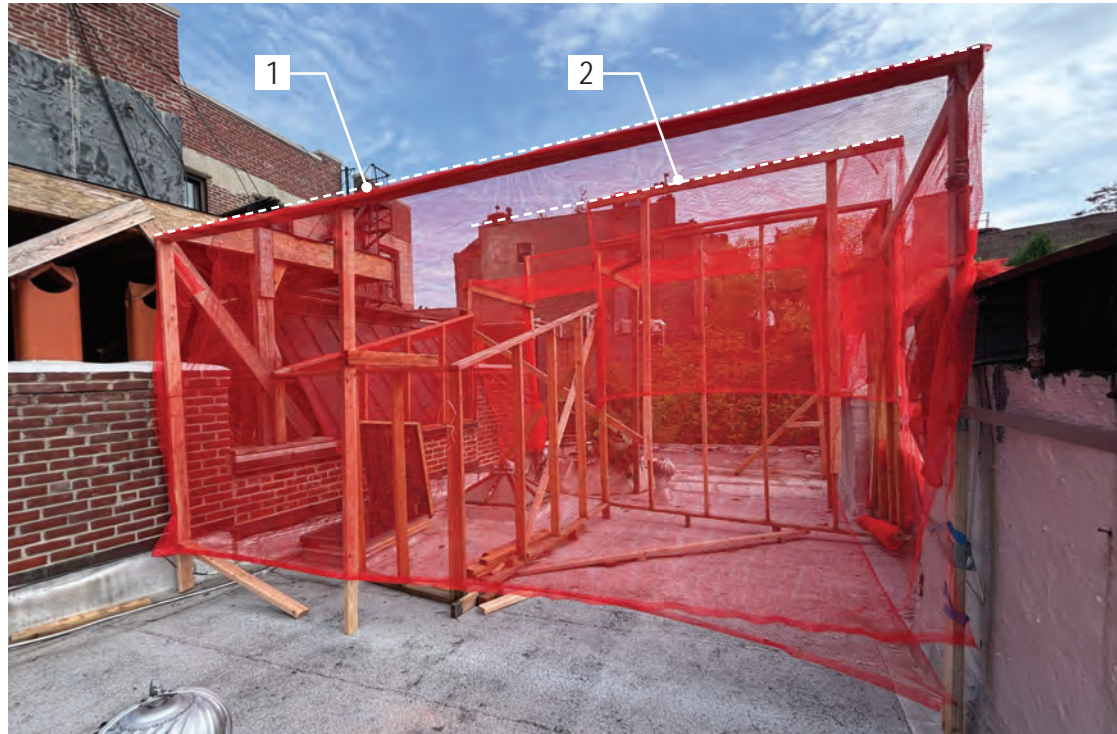

10 - Mockup at Roof  
(2025/04/25)


- Notes:
1. Height of proposed penthouse
  2. Height of proposed mechanical enclosure screening

MOCK-UP VIEWS

94 BANK ST  
NEW YORK, NY


MANHATTAN'S CB2 LANDMARKS  
JUNE 12TH, 2025


abarchitekten

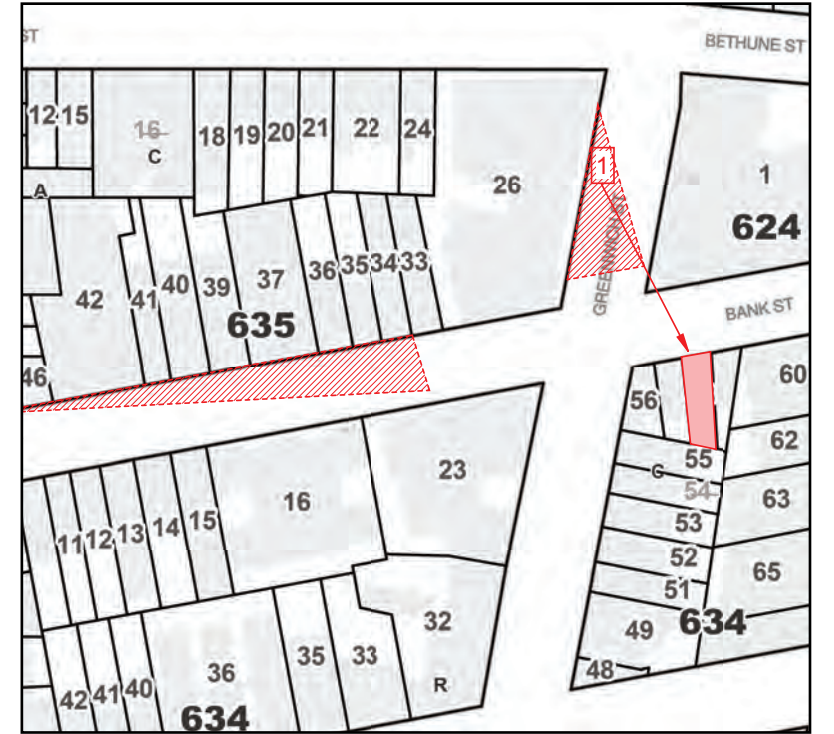


**VISIBILITY MAP KEY**

- SITE
- APPROX. AREA OF MOCK-UP VISIBILITY FROM STREET
- PHOTO REFERENCE


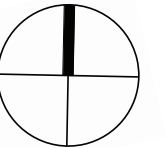


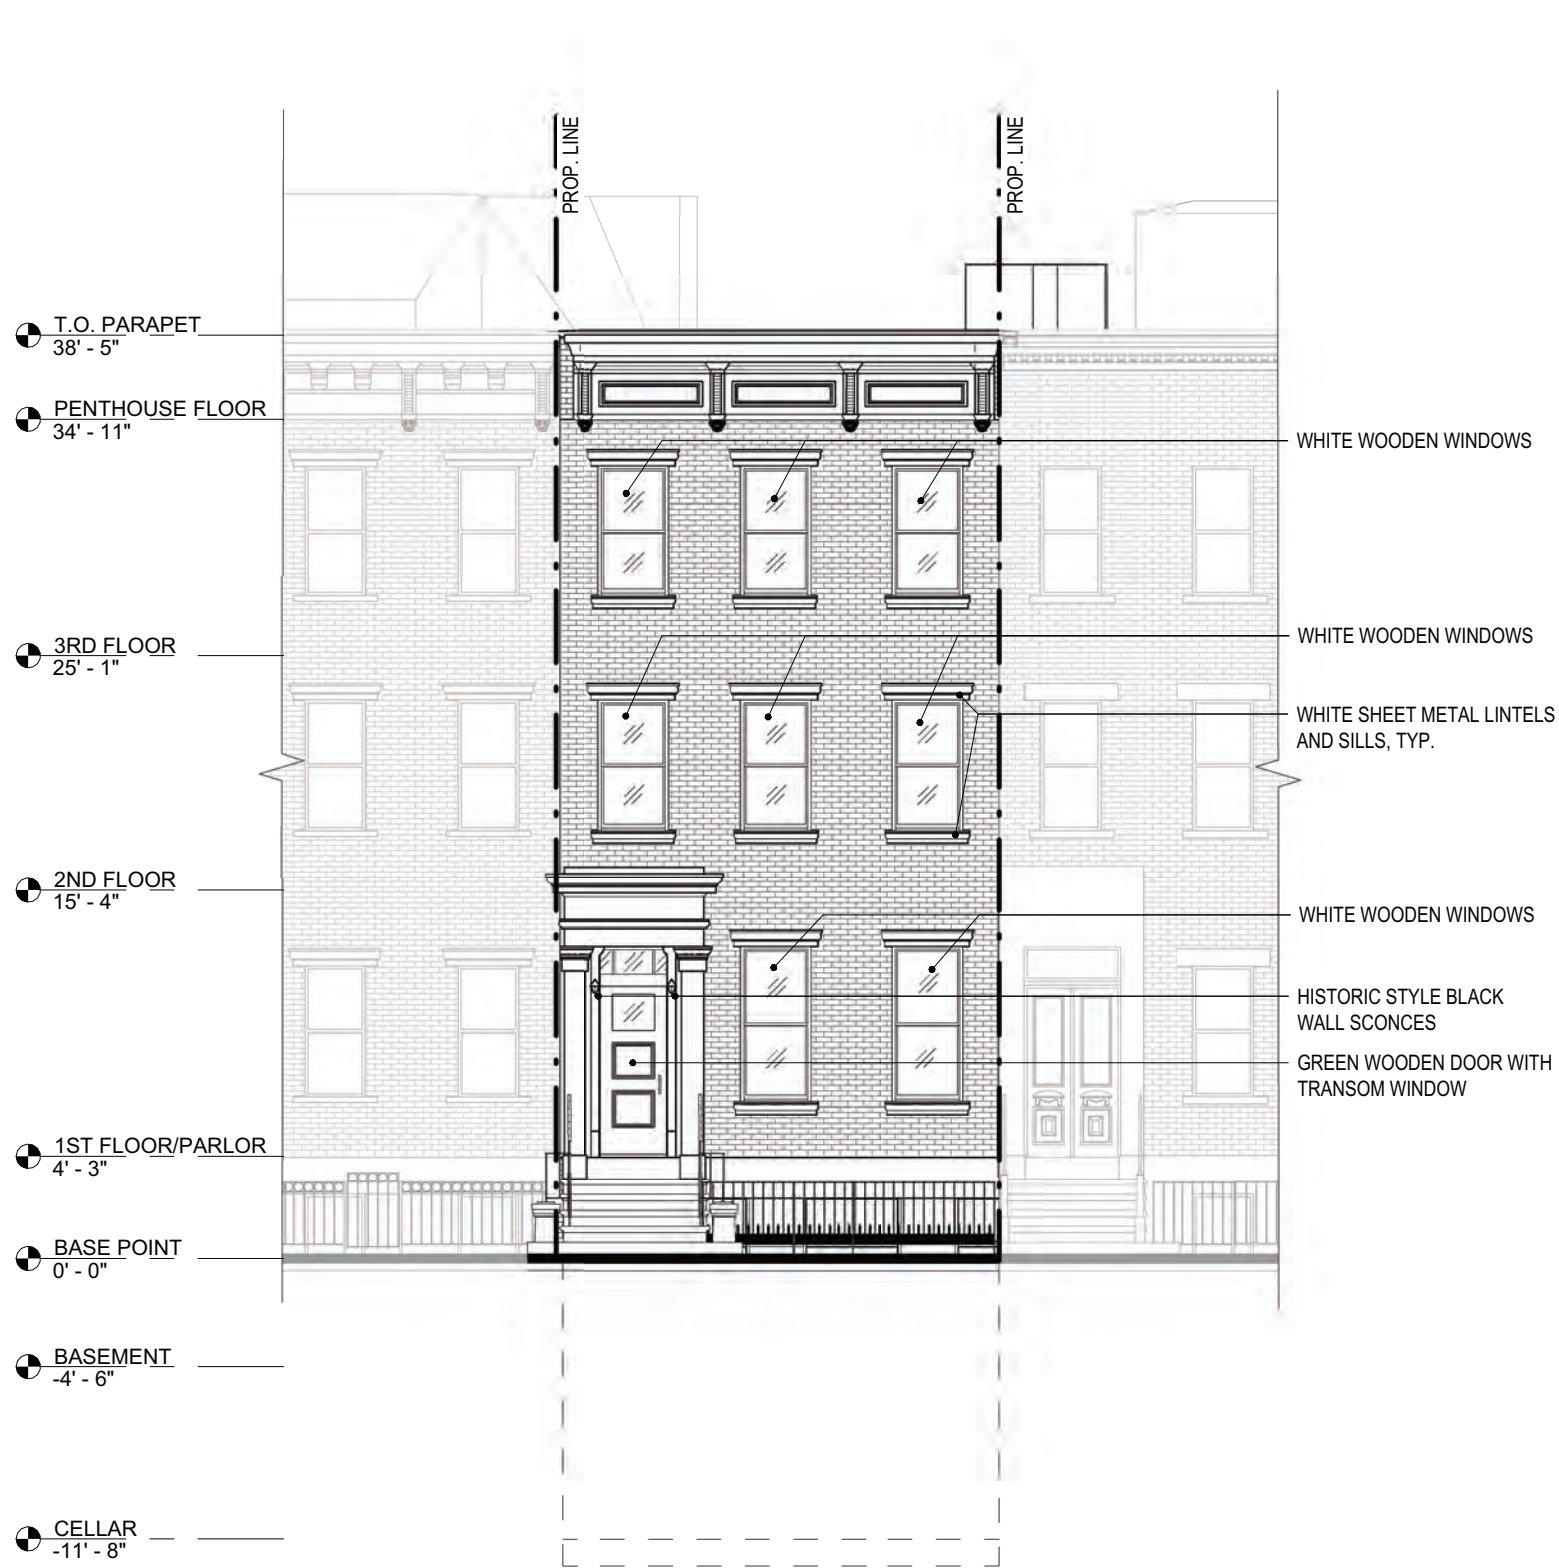

EXISTING NORTH ELEVATION  
SCALE= 1/8"=1'-0"

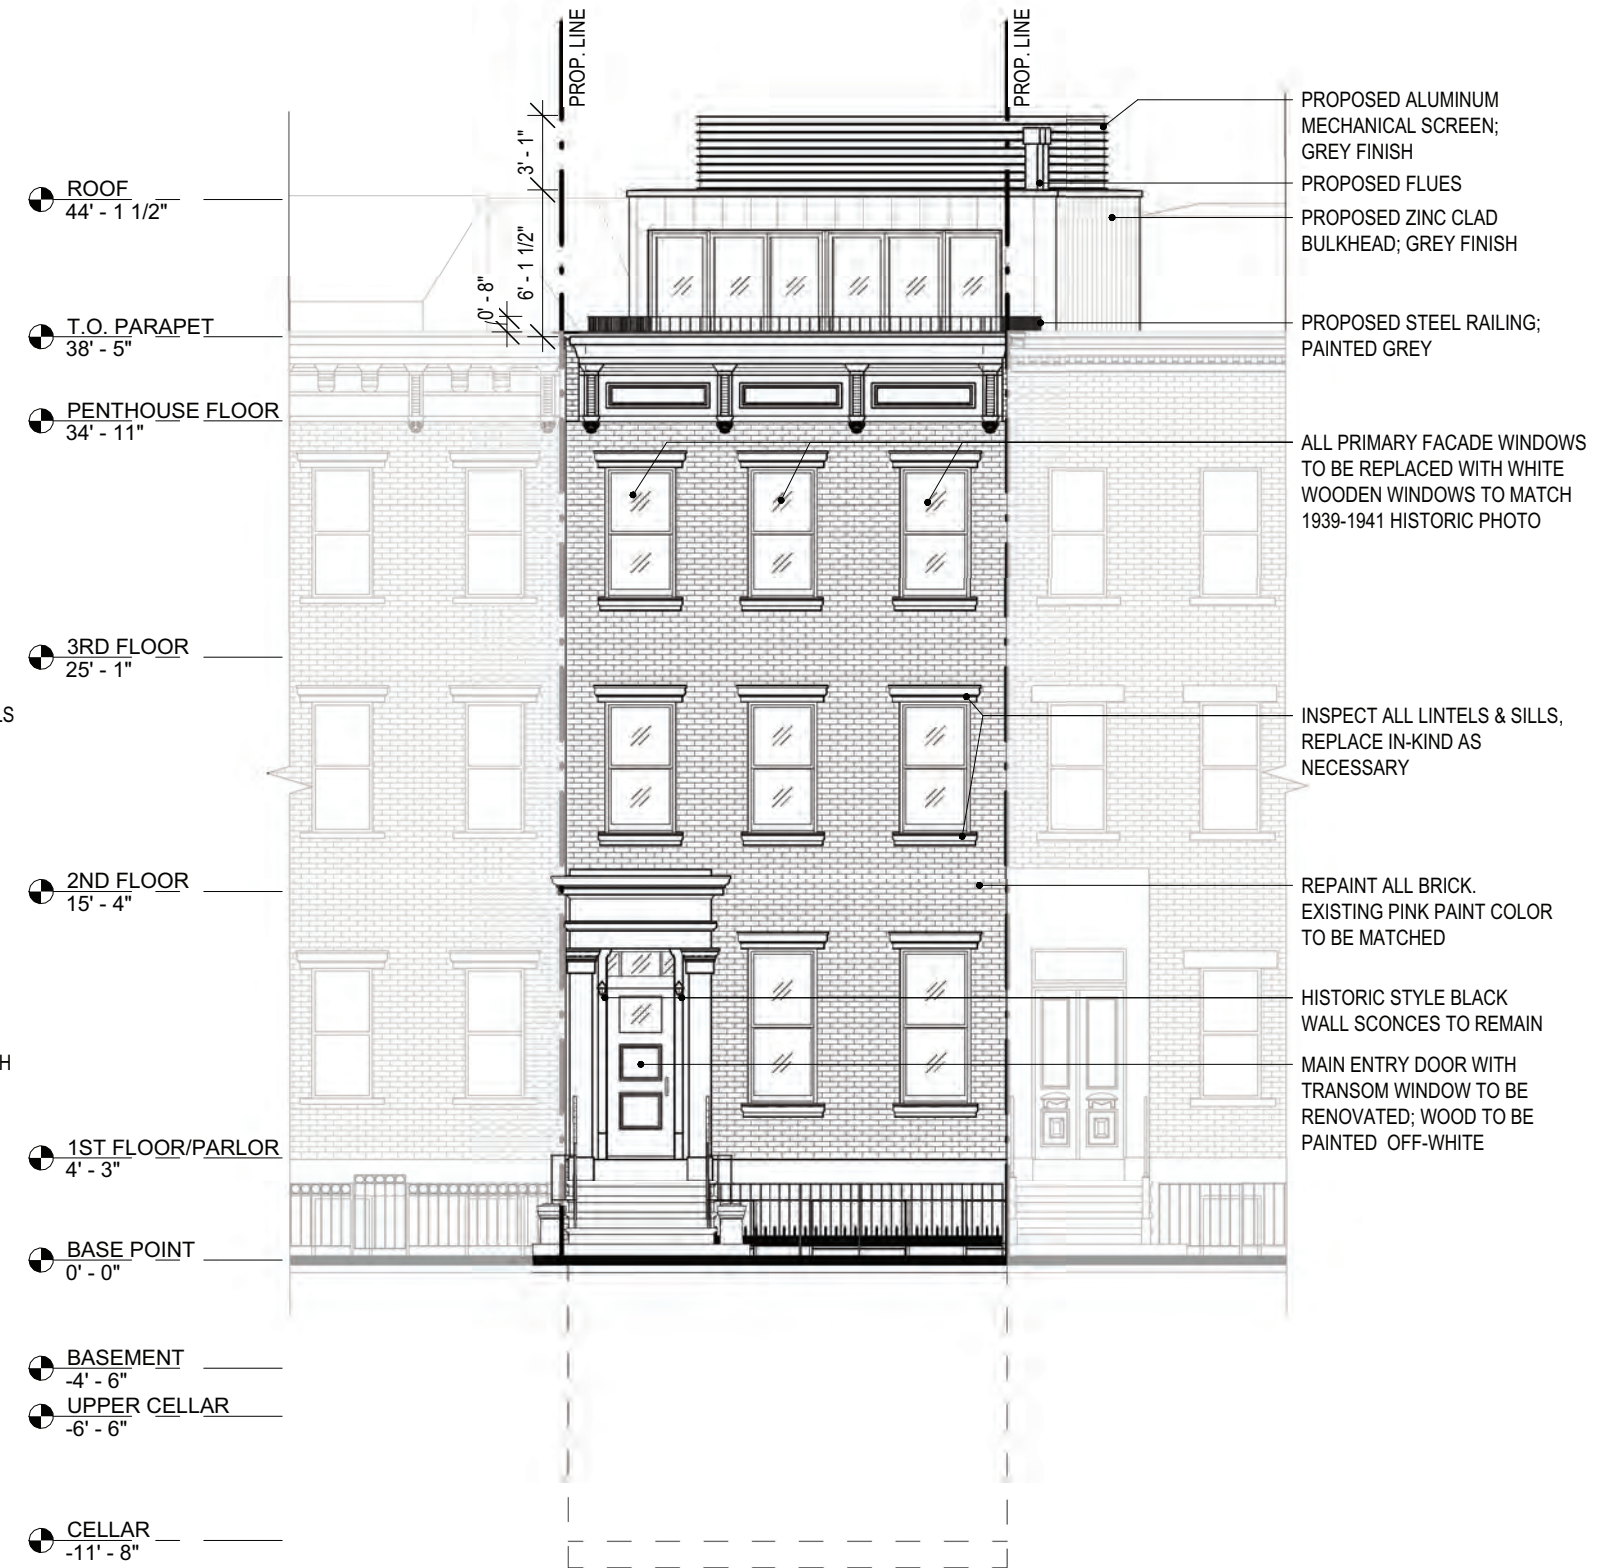

PROPOSED NORTH ELEVATION  
SCALE= 1/8"=1'-0"

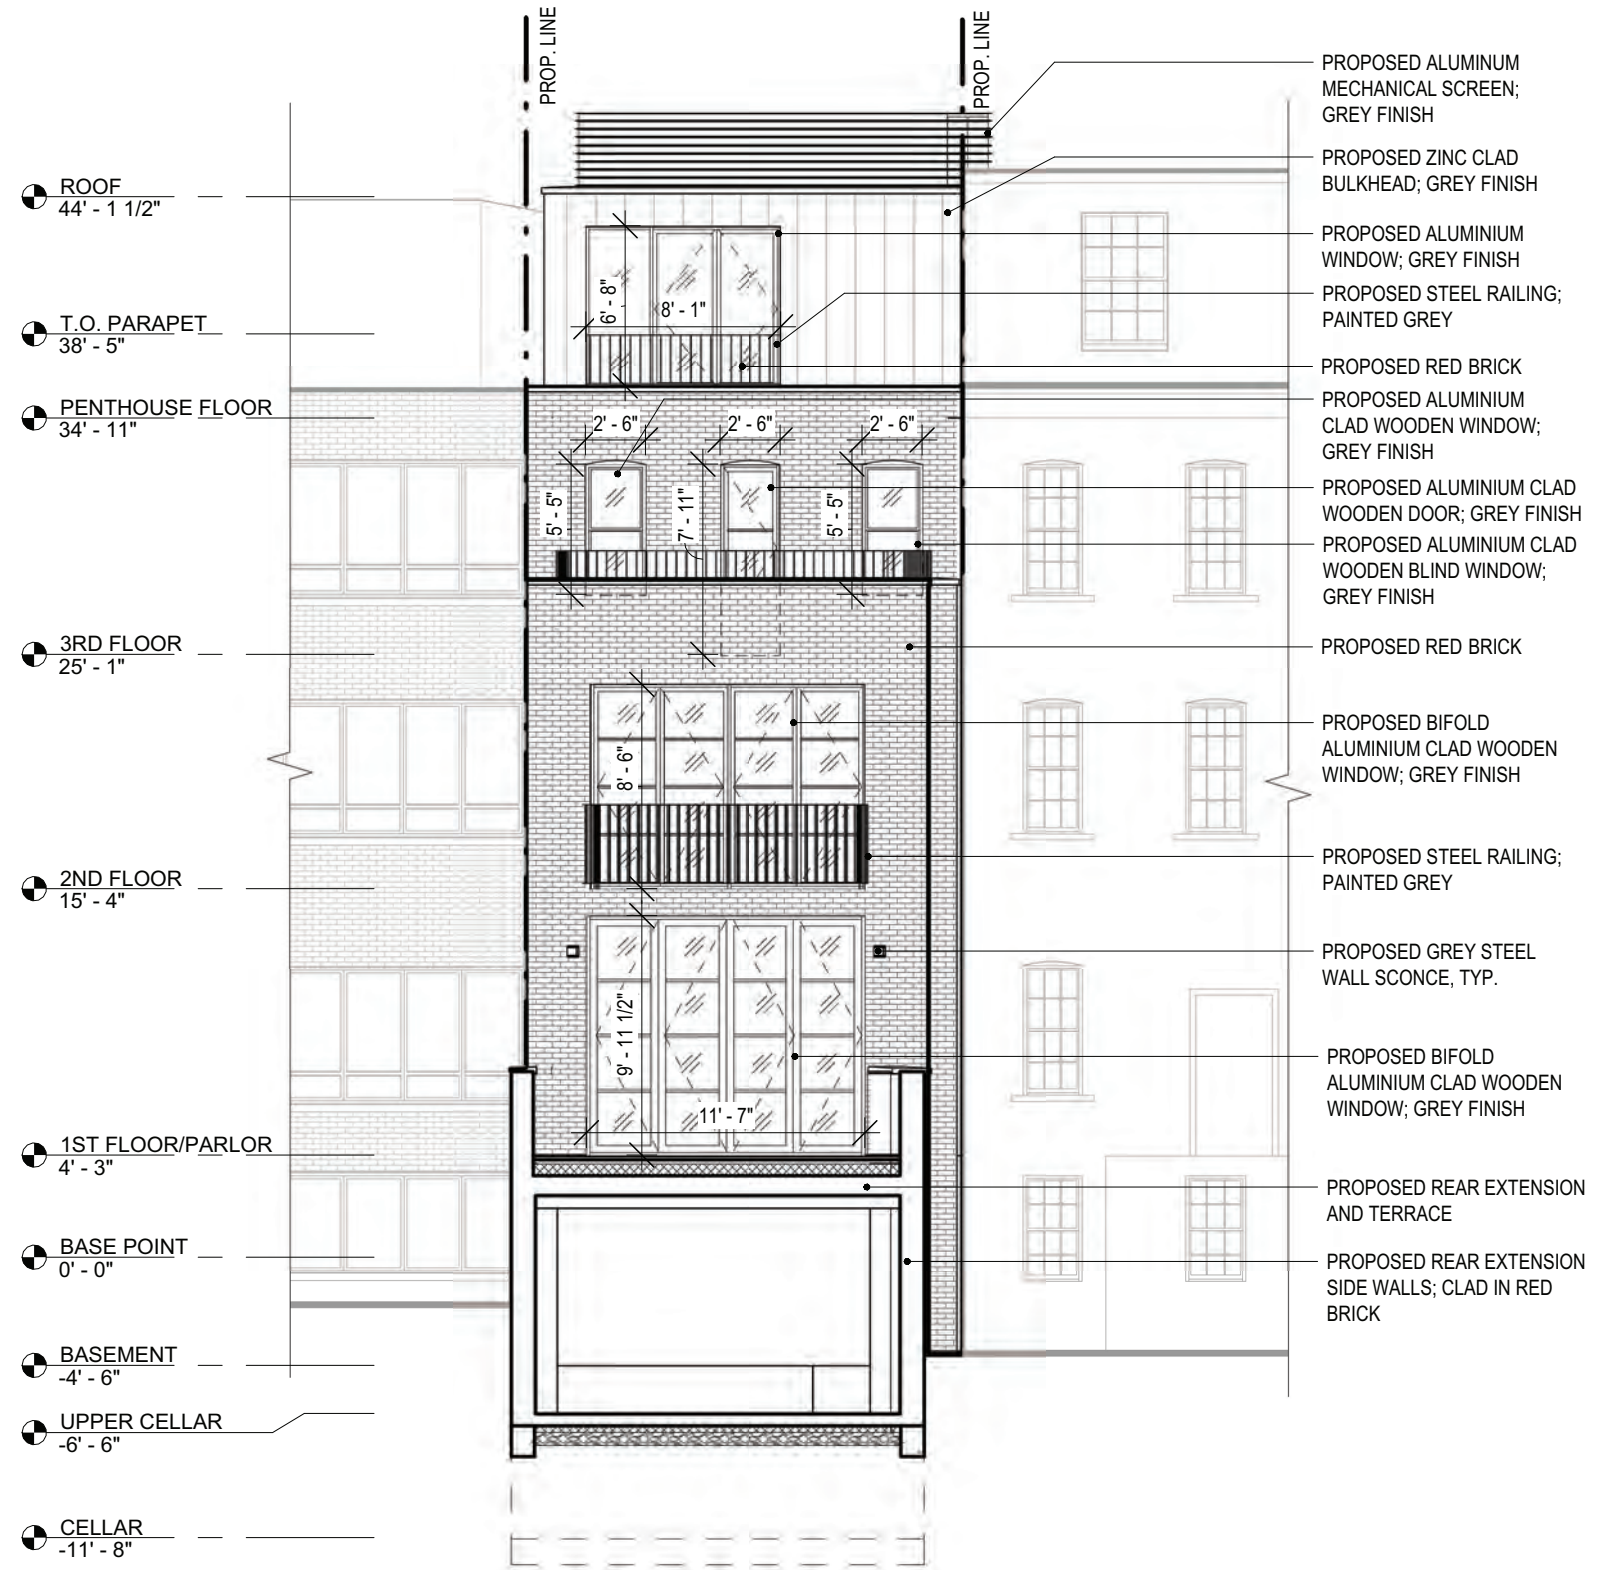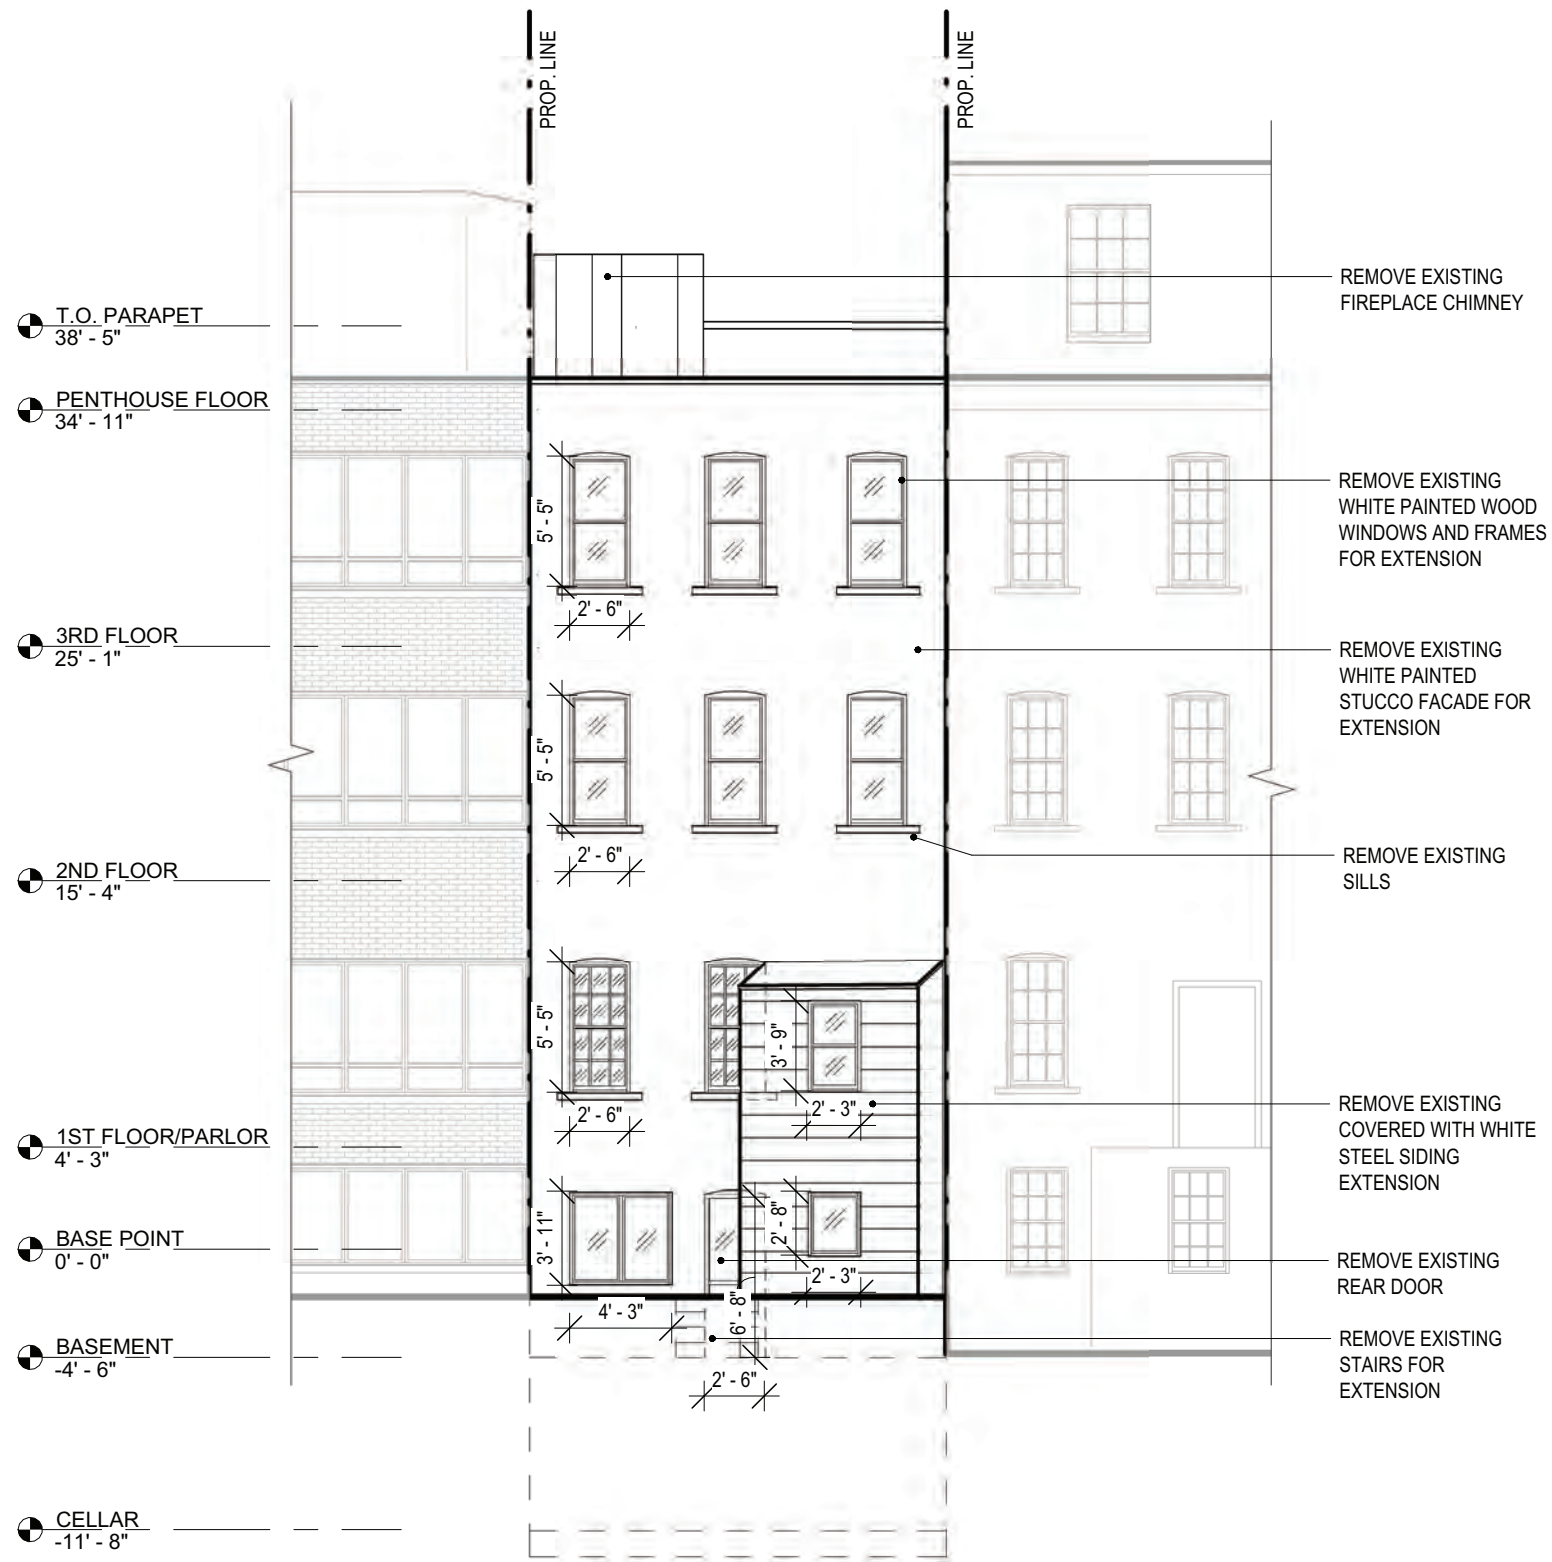




PROPOSED NORTH ELEVATION



Existing pink painted brick to be restored



Existing detail to be restored

 

Proposed off white paint for new front windows




Proposed off white paint for existing entry door




PROPOSED SOUTH ELEVATION




Proposed grey zinc cladding for bulkhead

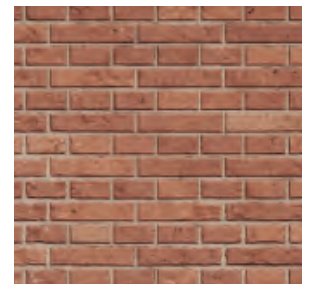


Proposed red full modular brick

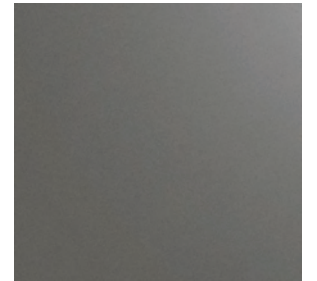


Proposed grey color for window and door trim, railings, and mechanical screen

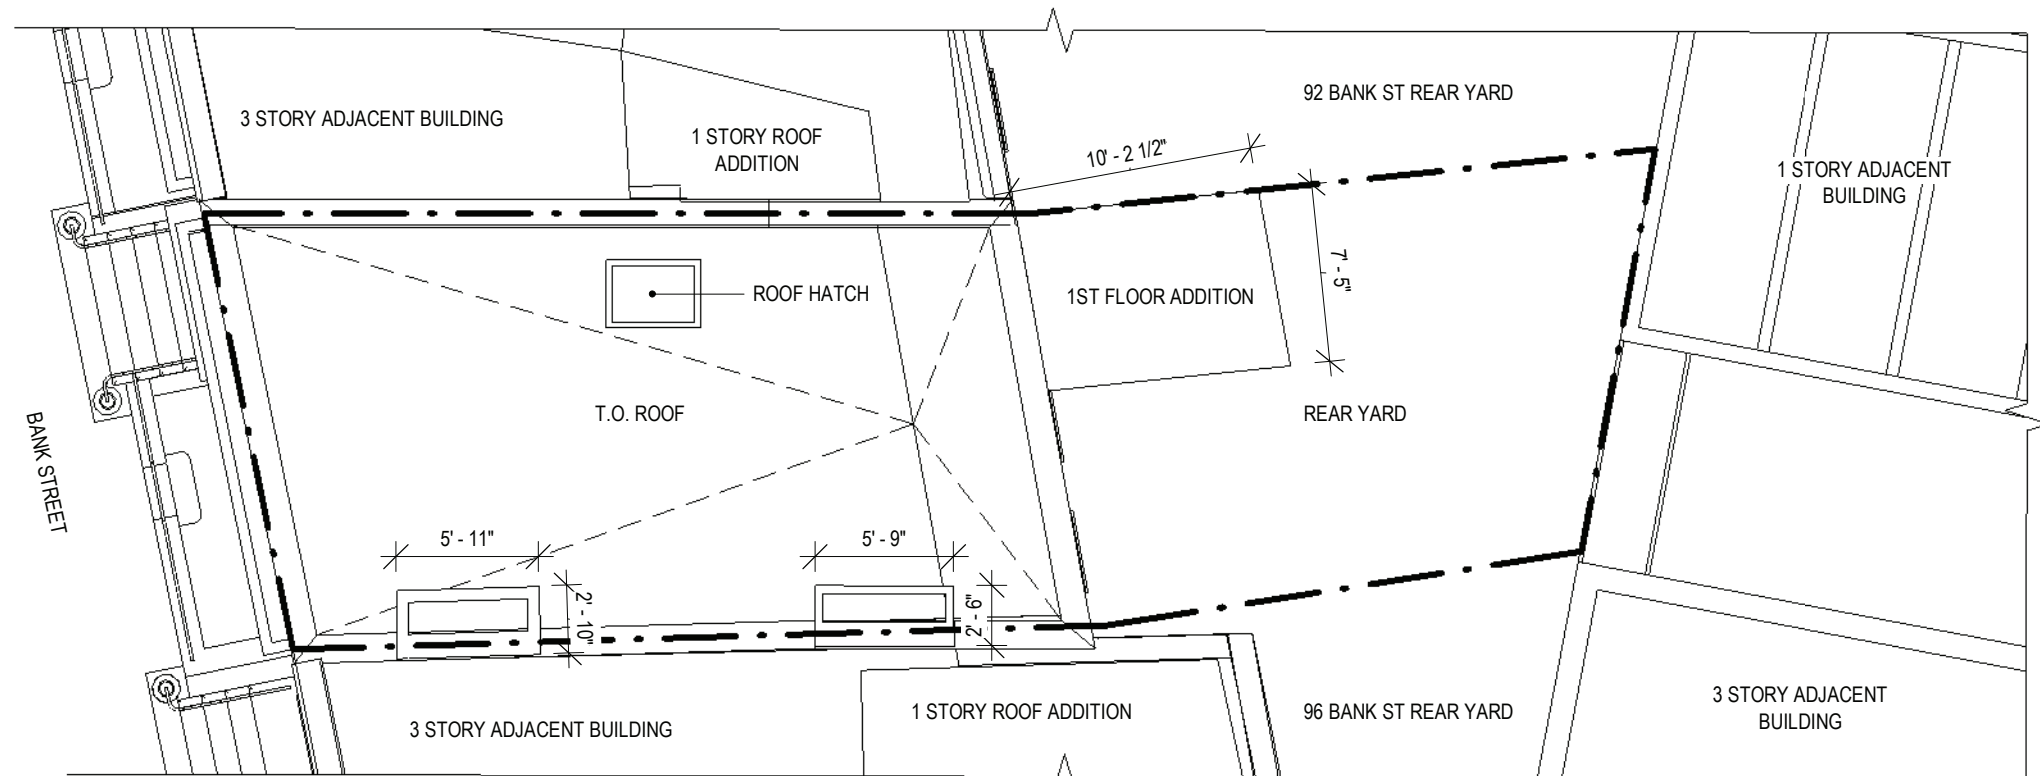


EXISTING SITE PLAN  
SCALE= 1/8"=1'-0"

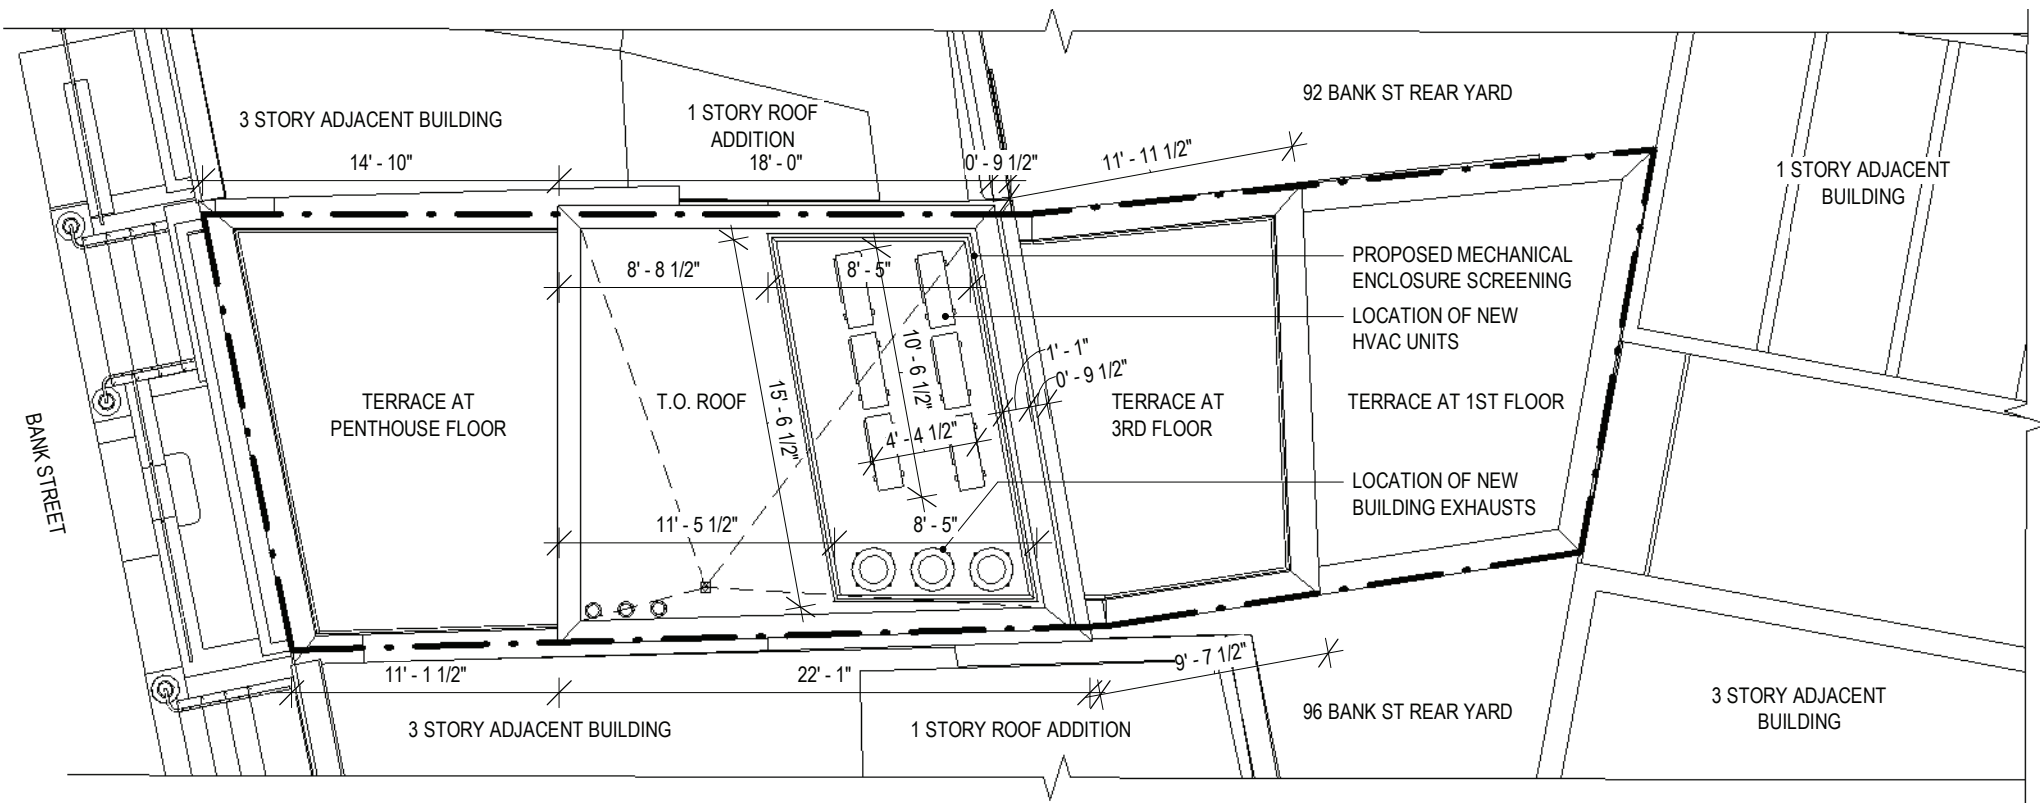


PROPOSED SITE PLAN  
SCALE= 1/8"=1'-0"

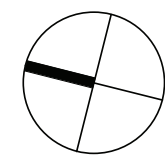


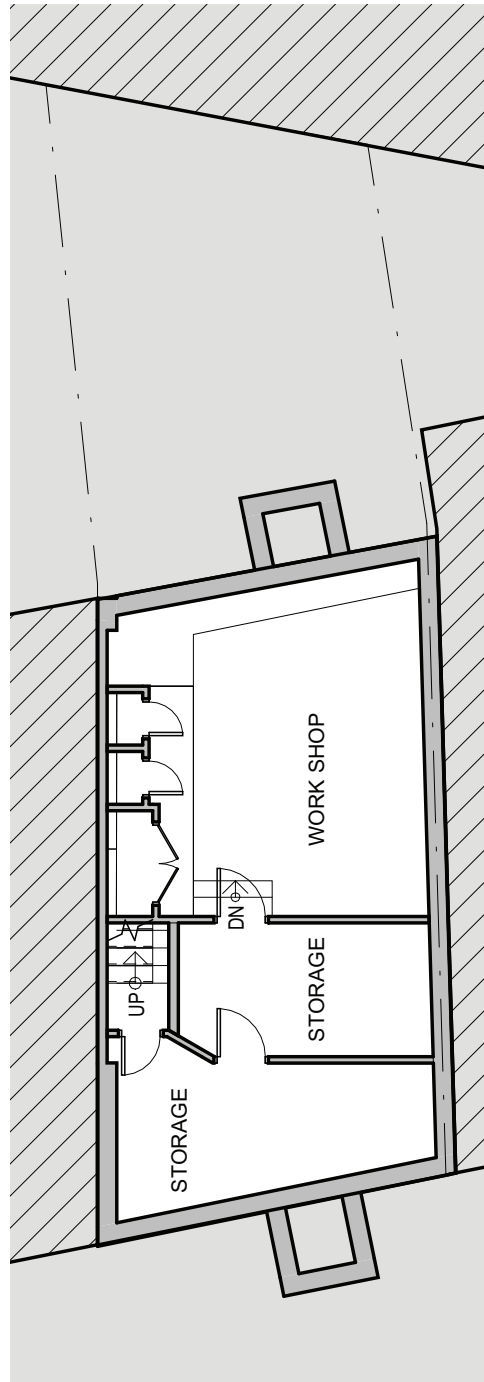


EXISTING CELLAR

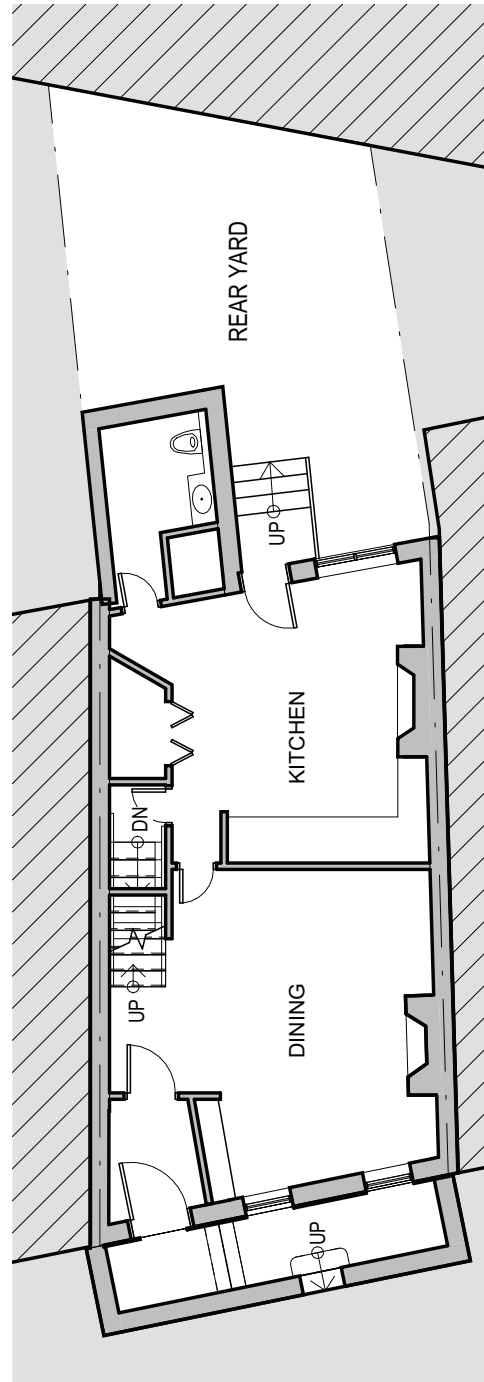


EXISTING BASEMENT

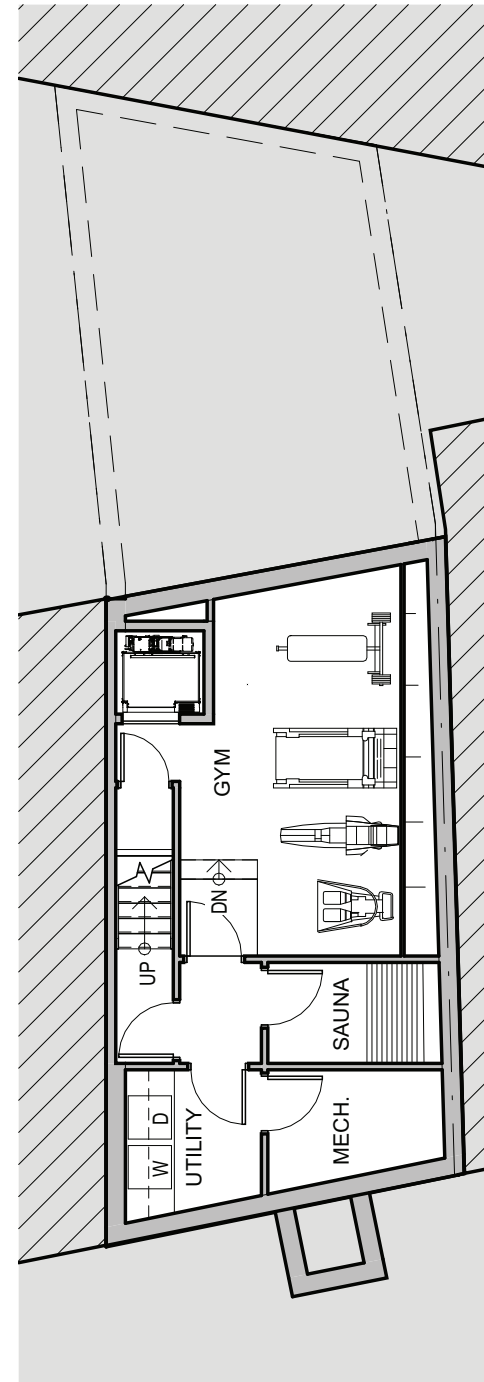


PROPOSED CELLAR

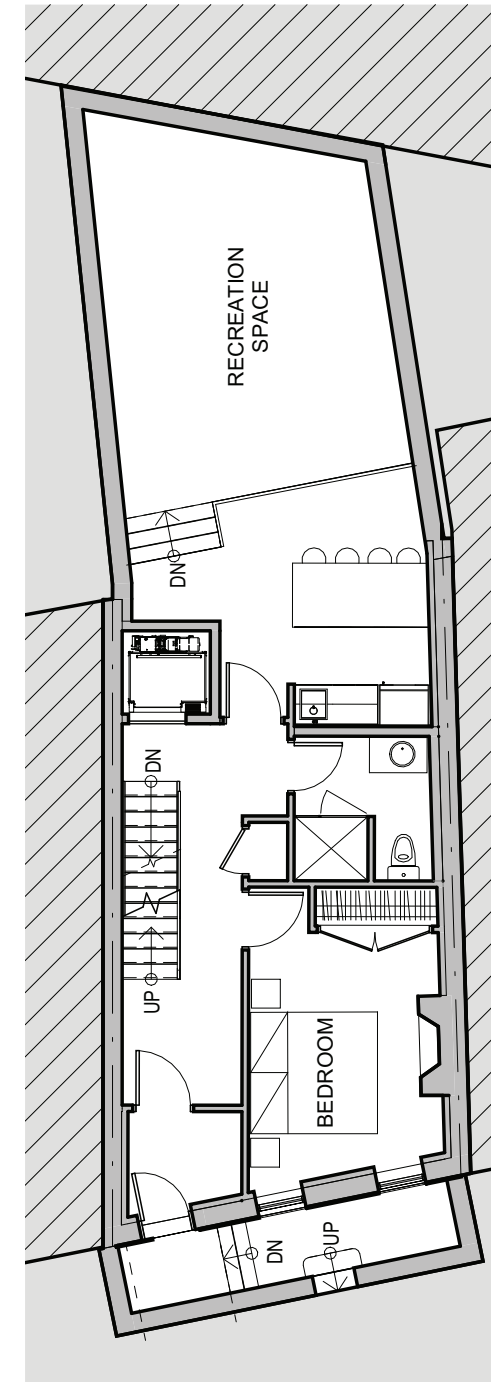


PROPOSED BASEMENT

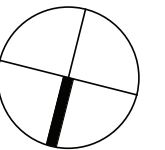

SCALE= 1"=10'-0"

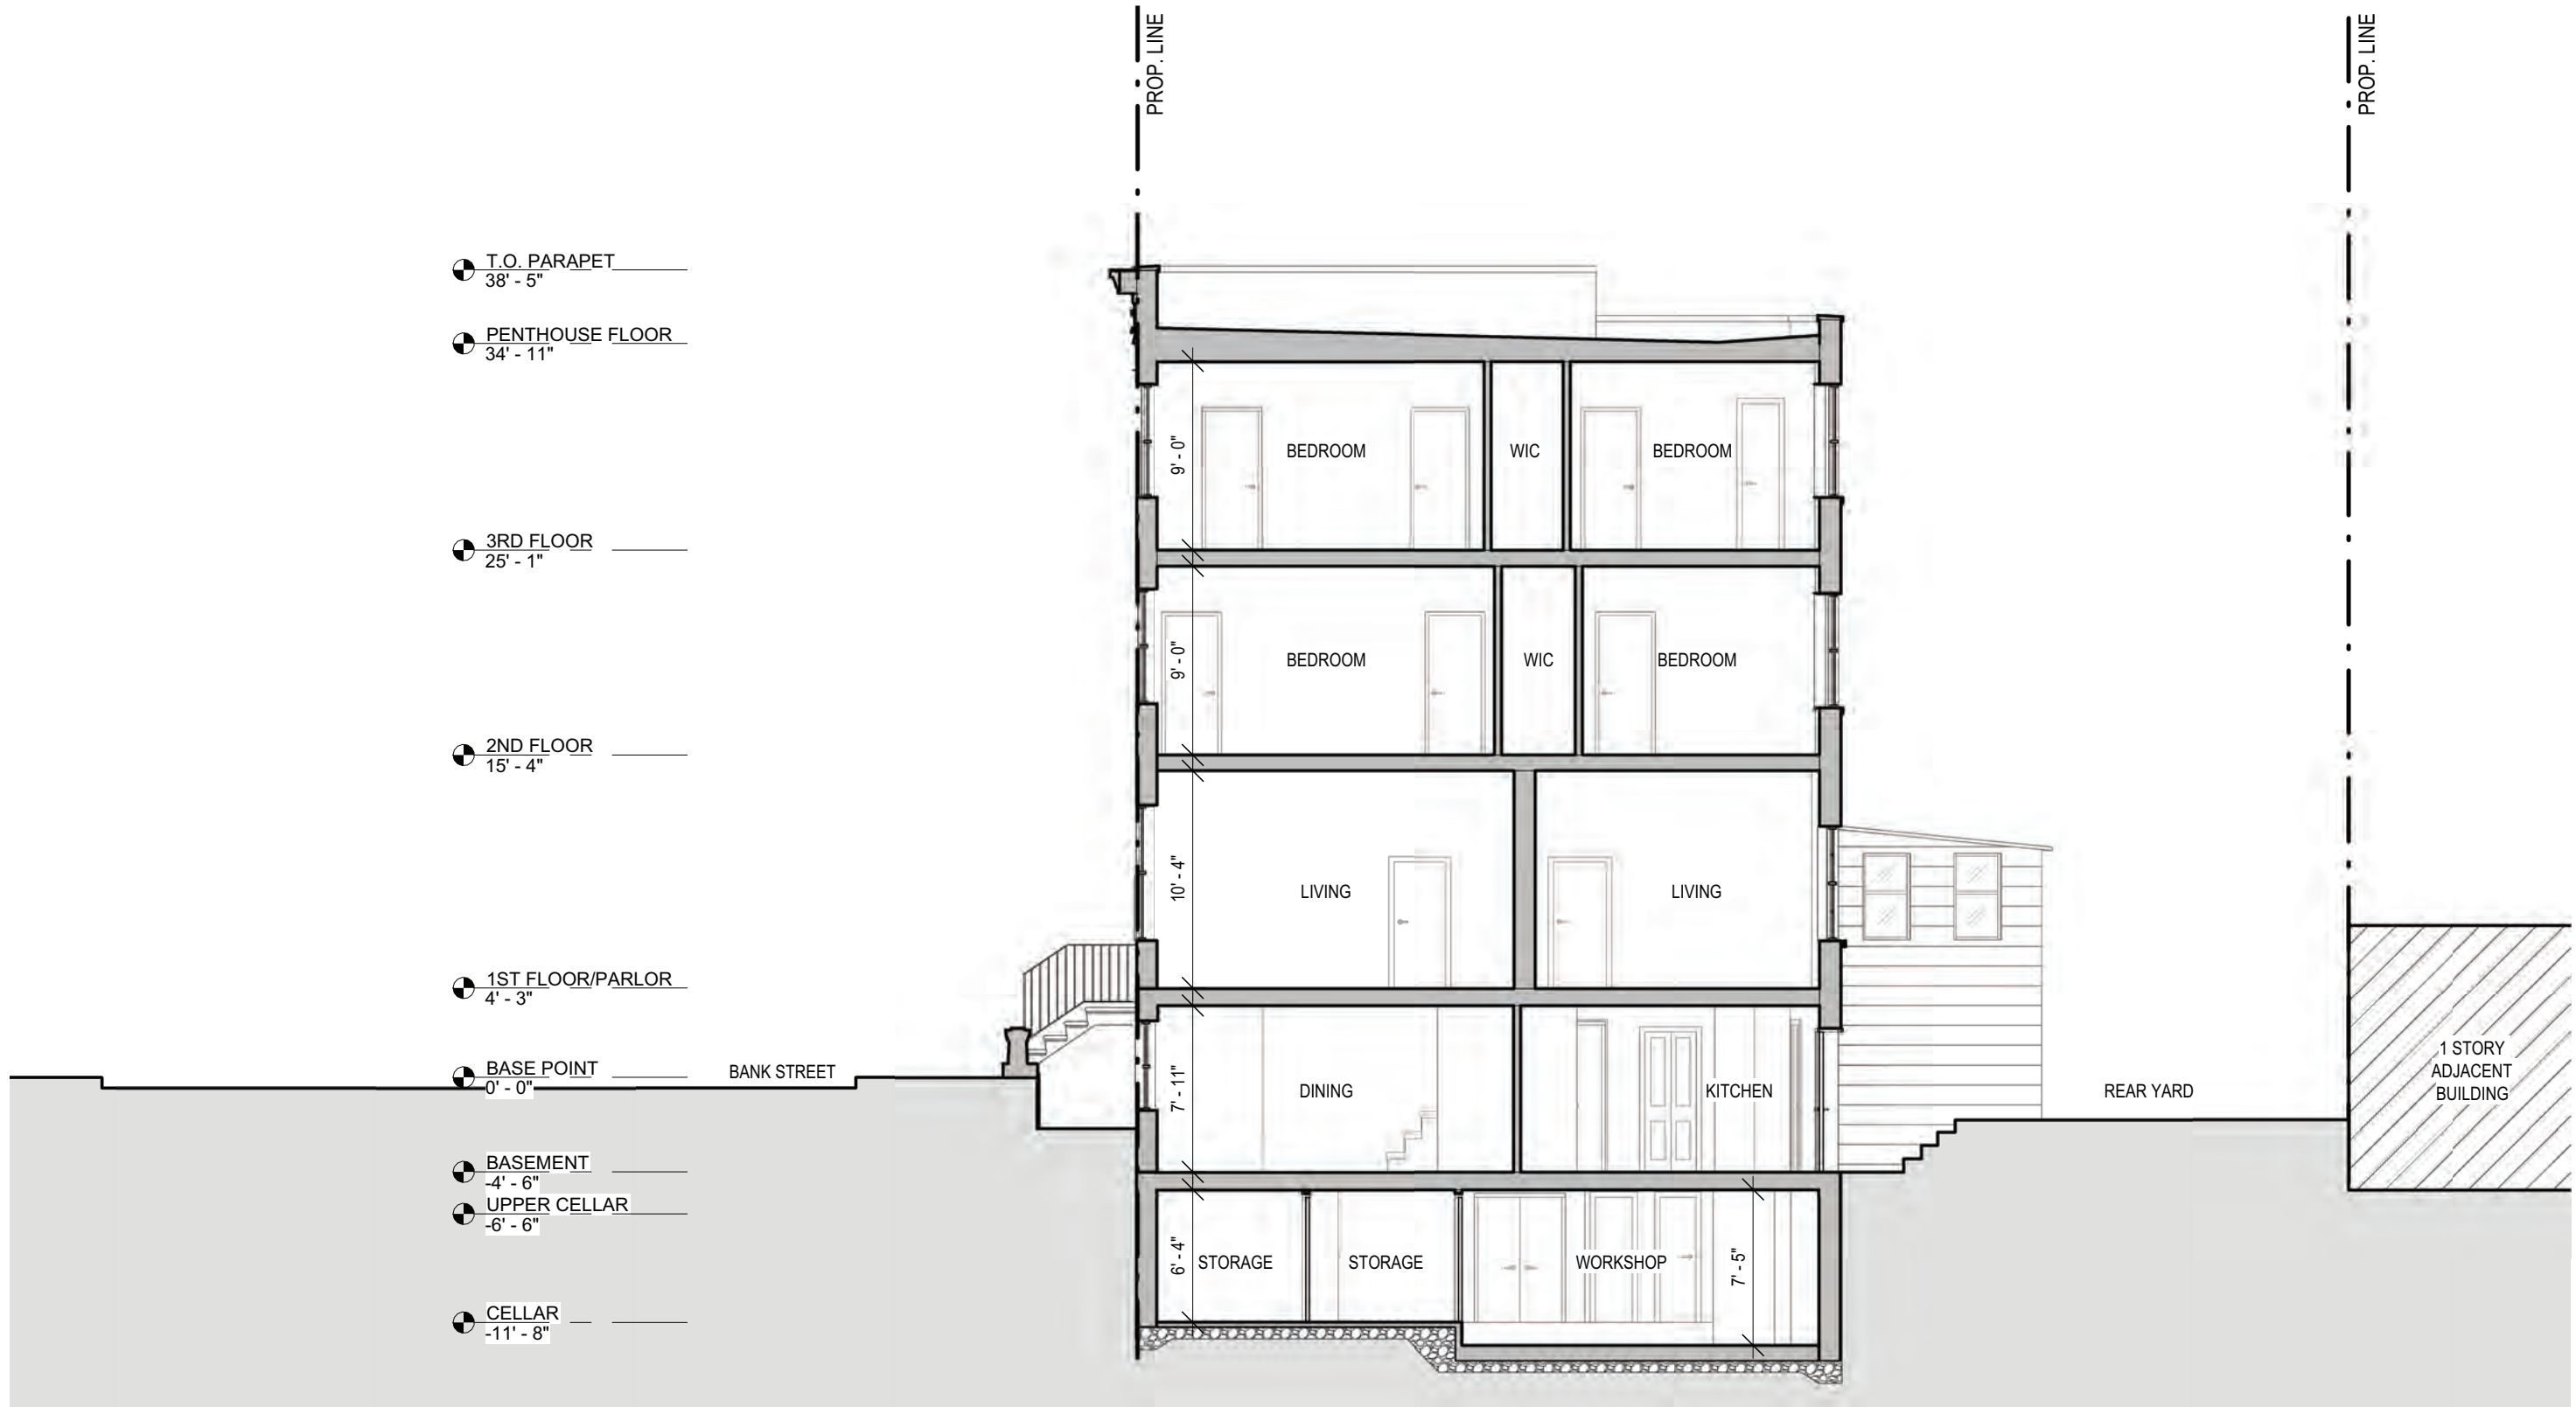

SCALE= 1/8"=1'-0"

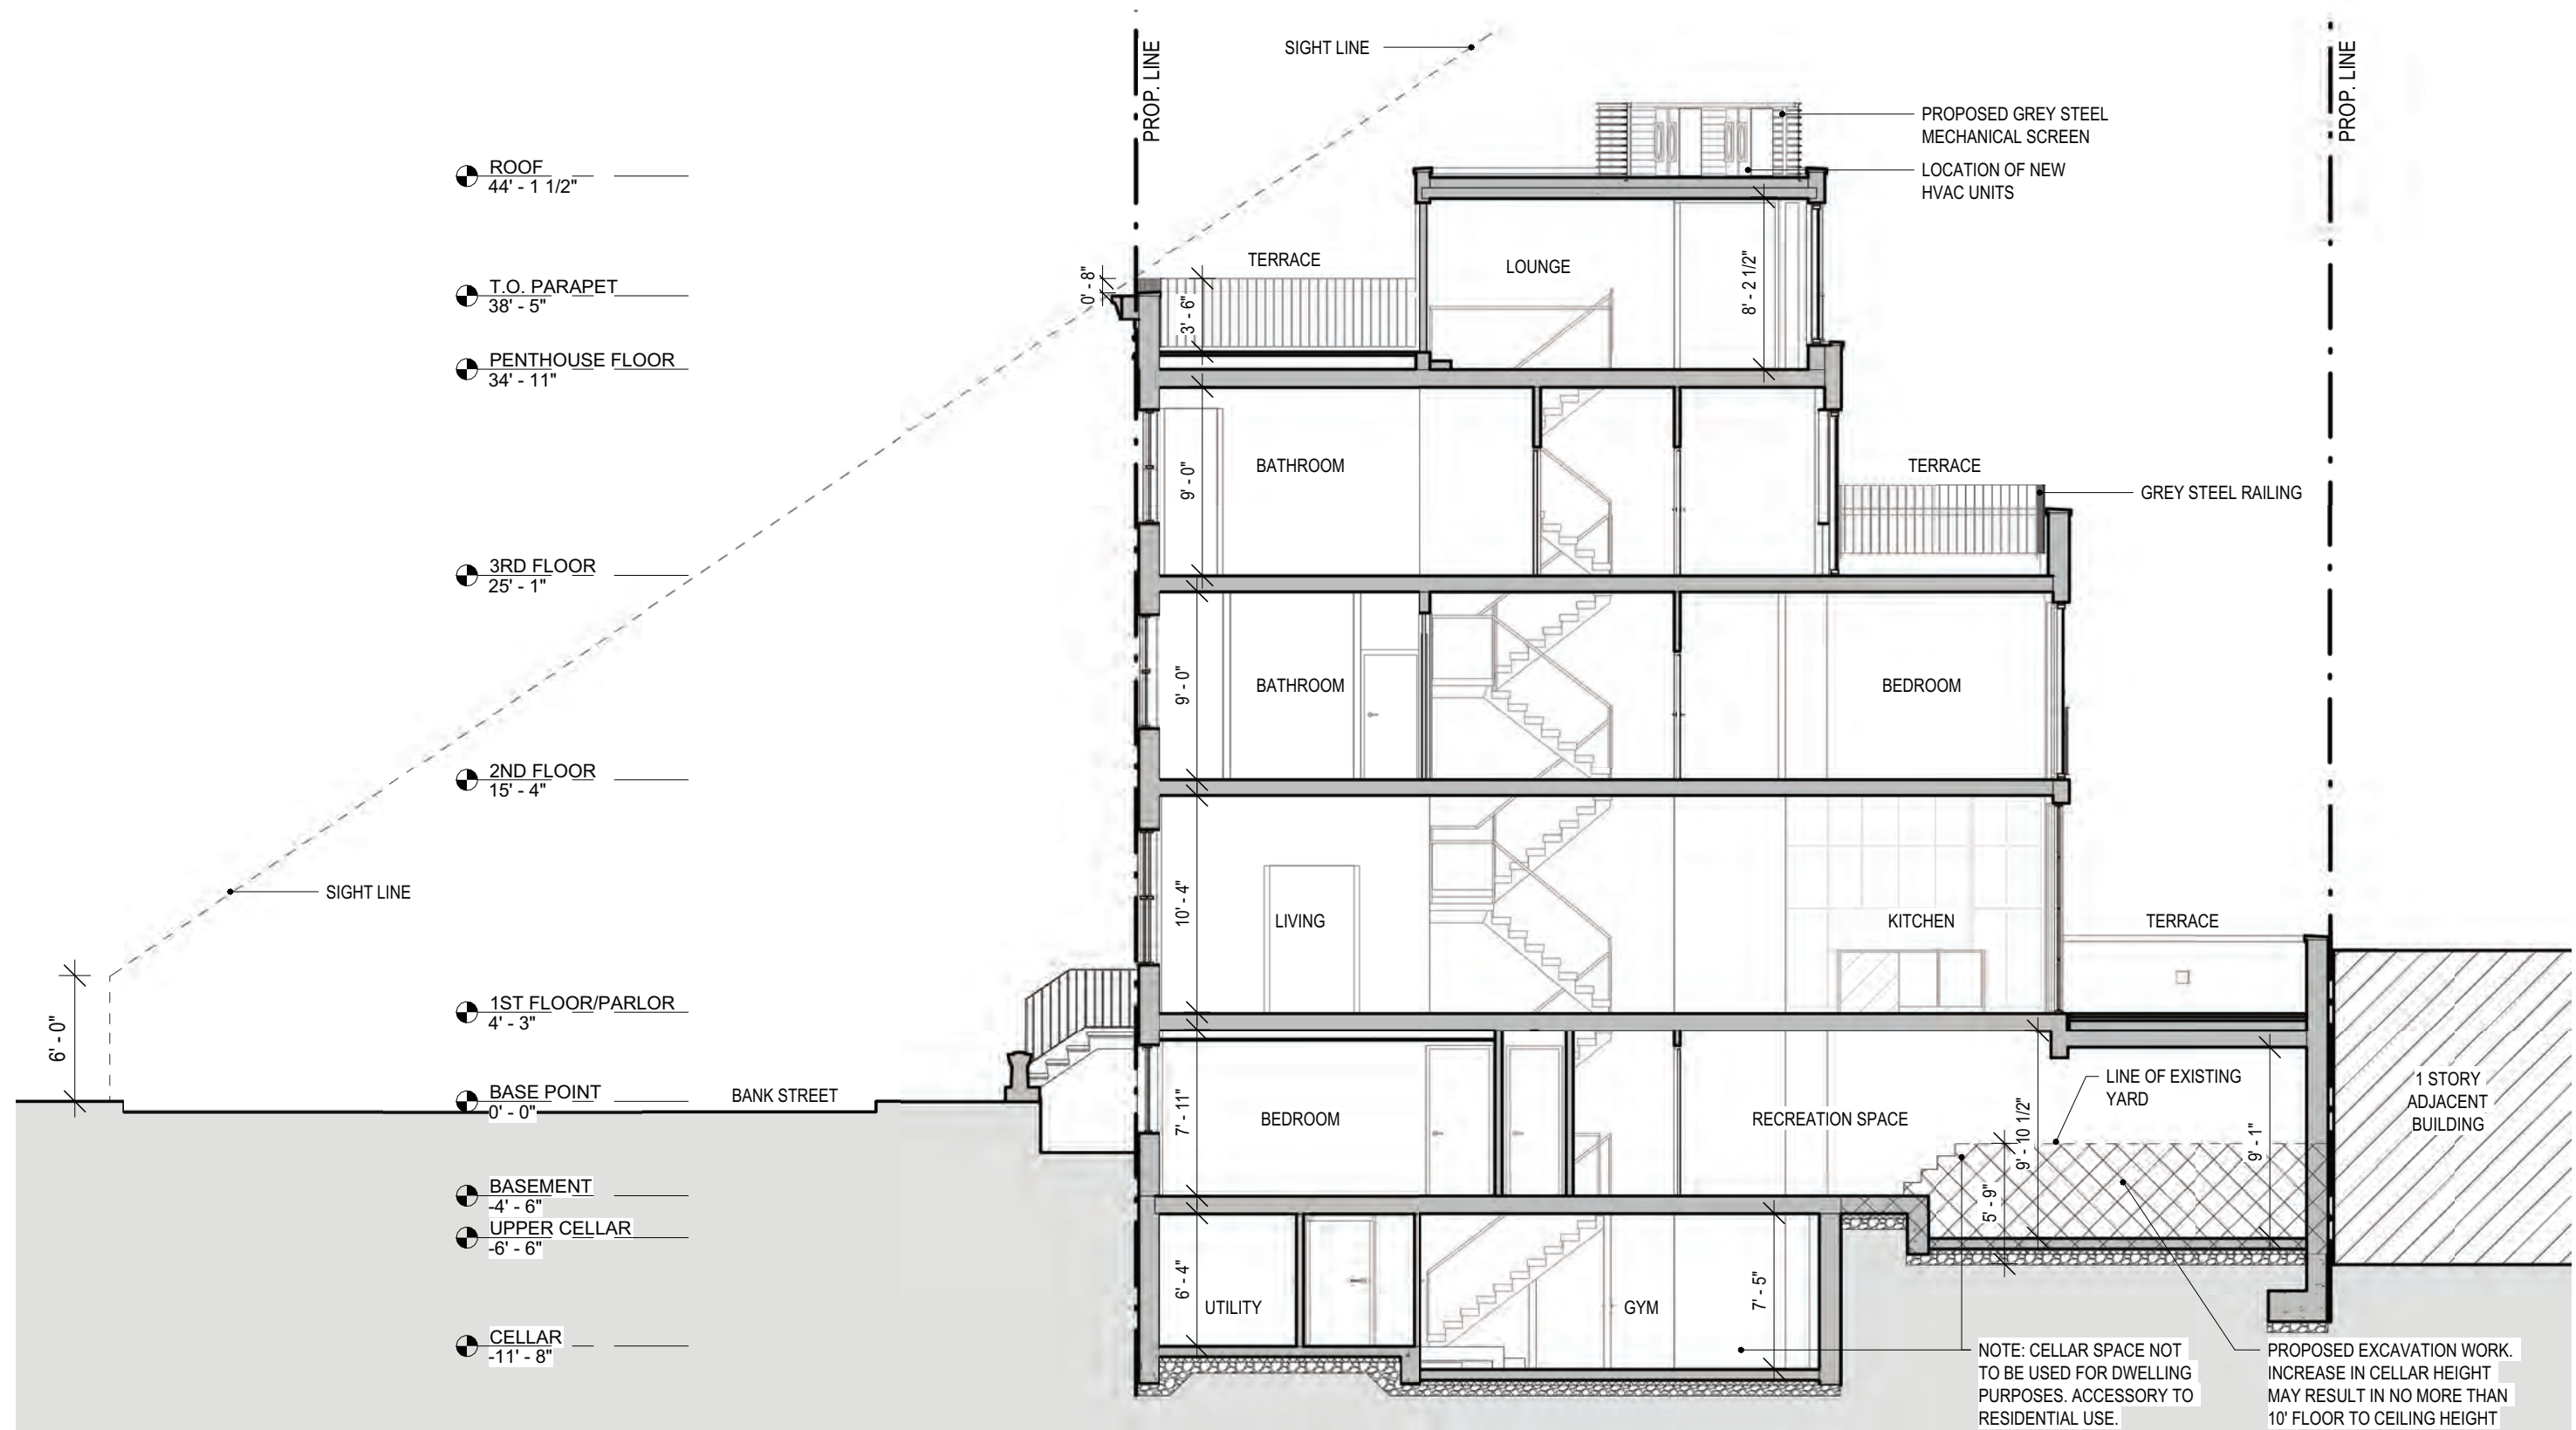


SCALE= 1/8"=1'-0"

PROPOSED LONGITUDINAL SECTION


94 BANK ST  
NEW YORK, NY

MANHATTAN'S CB2 LANDMARKS  
JUNE 12TH, 2025


abarchitekten

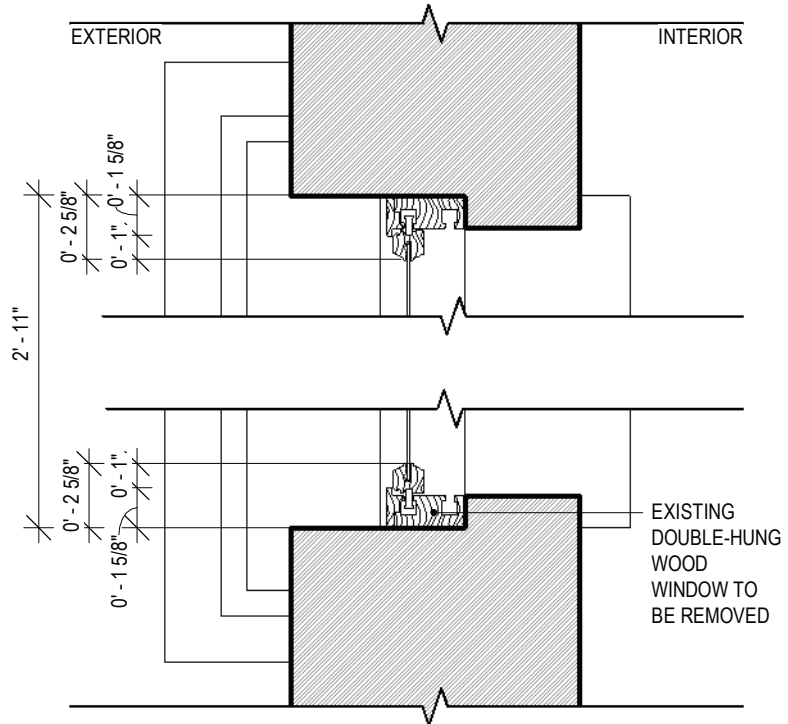


EXISTING WINDOW, TYP.  
PLAN DETAIL

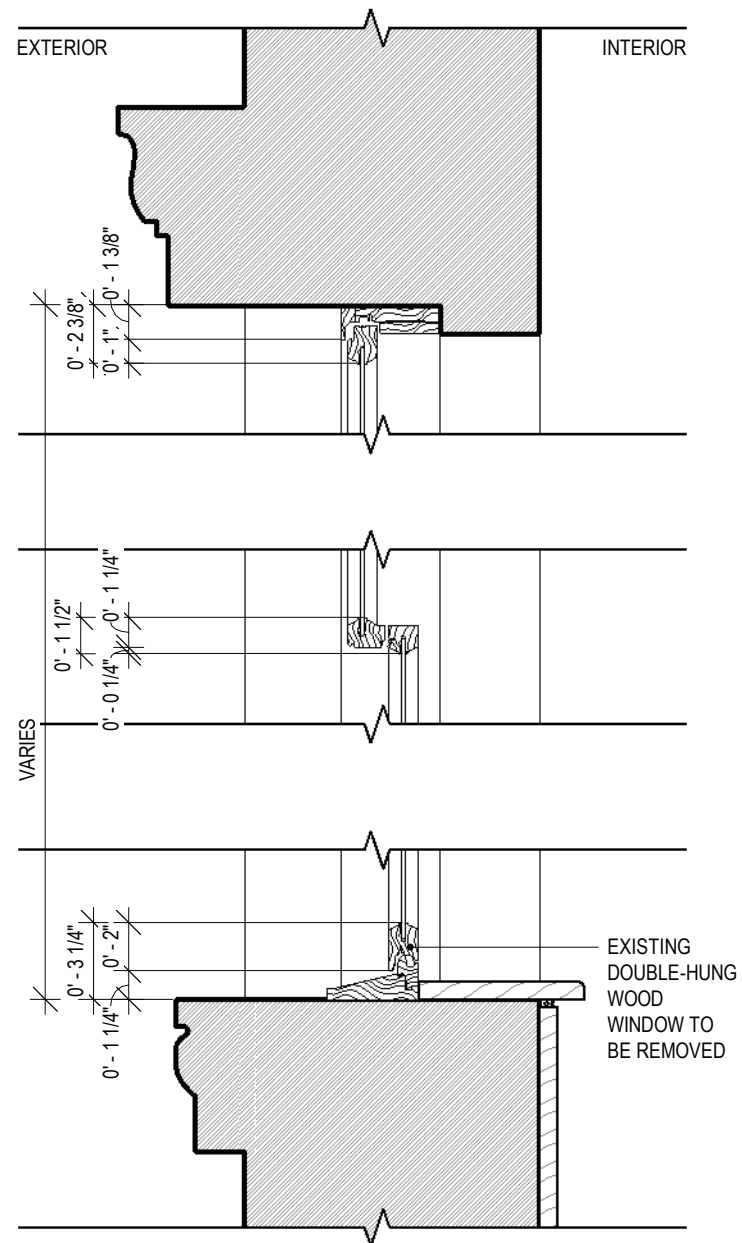

EXISTING WINDOW, TYP.  
SECTION DETAIL

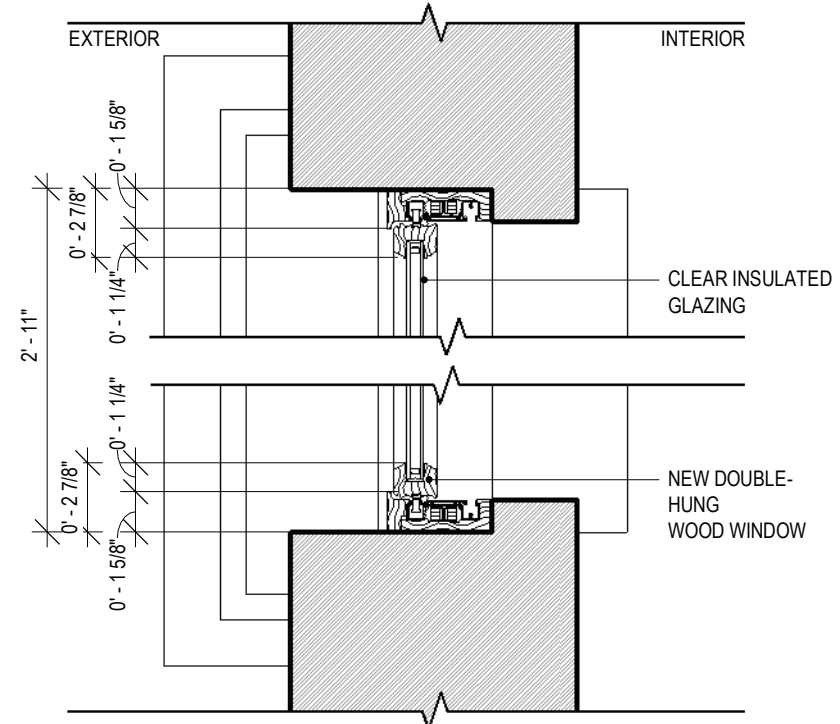

PROPOSED WINDOW, TYP.  
PLAN DETAIL

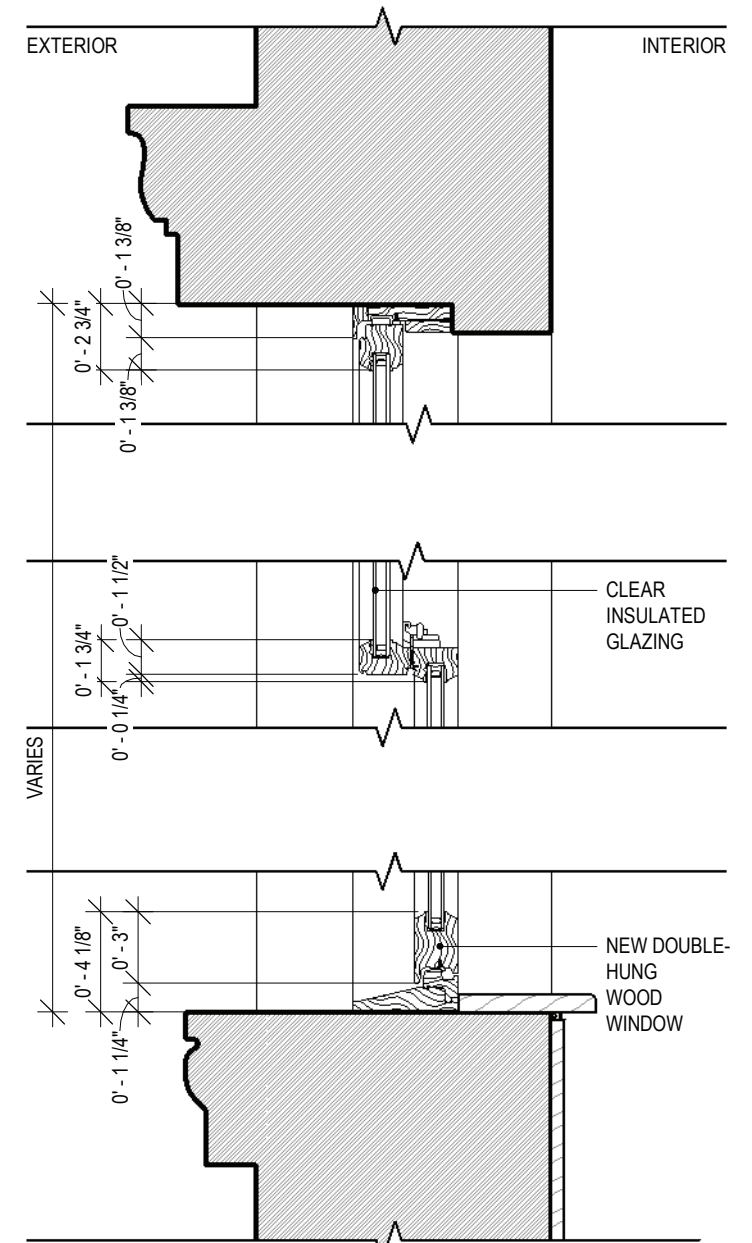

PROPOSED WINDOW, TYP.  
SECTION DETAIL

July 8, 2025  
Public Hearing

The current proposal is:

Preservation Department – Item 11, LPC-25-00834

## 94 Bank Street – Greenwich Village Historic District Borough of Manhattan

To testify virtually, please join Zoom

**Webinar ID:** 161 296 8061

**Passcode:** 940250

By Phone: 646-828-7666 (NY)

833-435-1820 (Toll-free)

833-568-8864 (Toll-free)

**Note:** If you want to testify virtually on an item, join the Zoom webinar at the agenda's "Be Here by" time (about an hour in advance). When the Chair indicates it's time to testify, "raise your hand" via the Zoom app if you want to speak (\*9 on the phone). Those who signed up in advance will be called first.

# 94 BANK ST New York, NY

June 12th, 2025









## Manhattan's CB2 Landmarks Committee



### Appendix


- 21 Block Plan
- 22 Existing & Proposed 1st-PH Floor Plans




**BLOCK PLAN KEY**

-  BUILDING
-  1 STORY ADDITION
-  3 STORY ADDITION
-  4 STORY ADDITION
-  ROOFTOP ADDITION
-  96 BANK STREET LCP APPROVED ROOF ADDITION
-  94 BANK STREET PROPOSED ROOF ADDITION
-  94 BANK STREET PROPOSED 2 STORY ADDITION

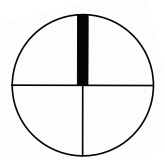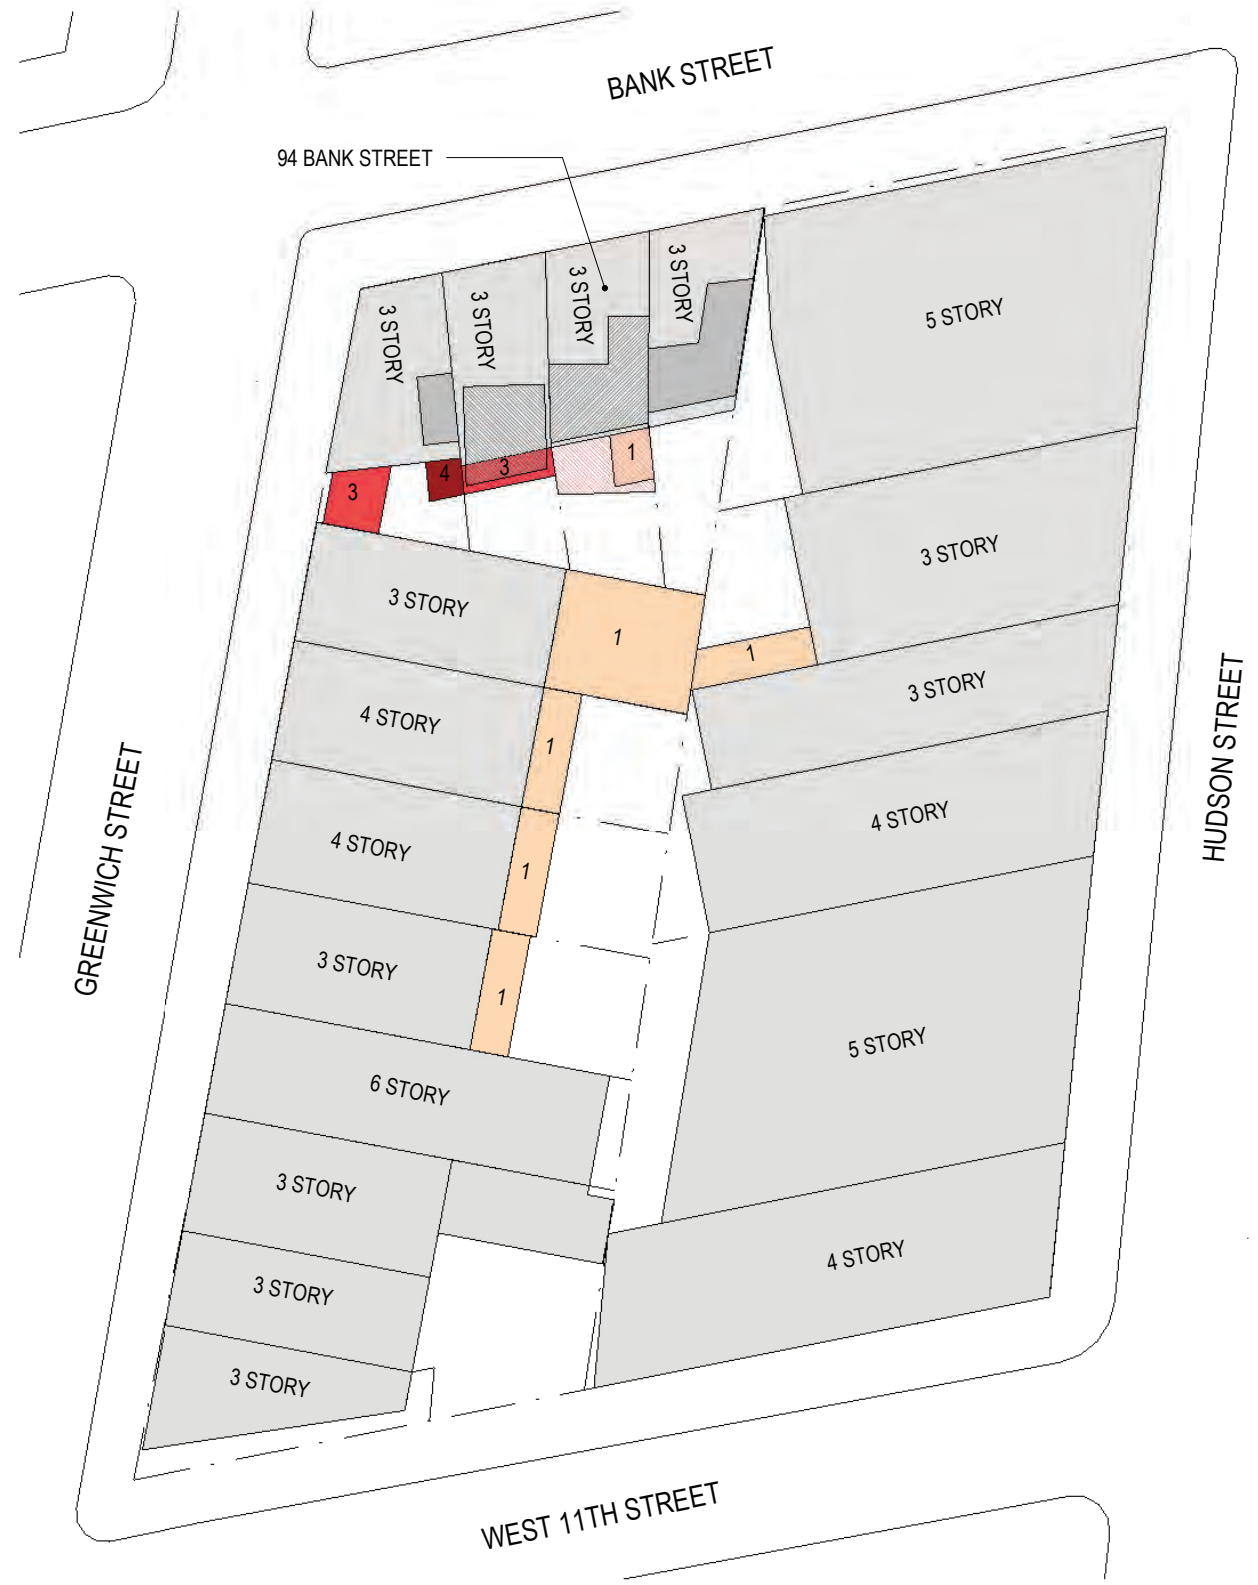


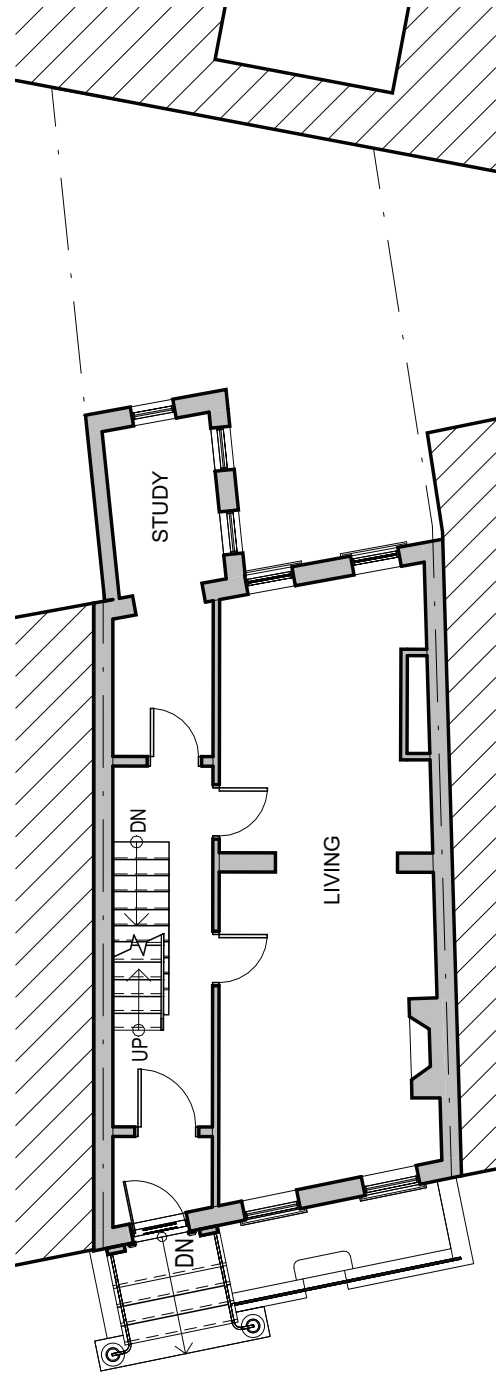


1ST FLOOR

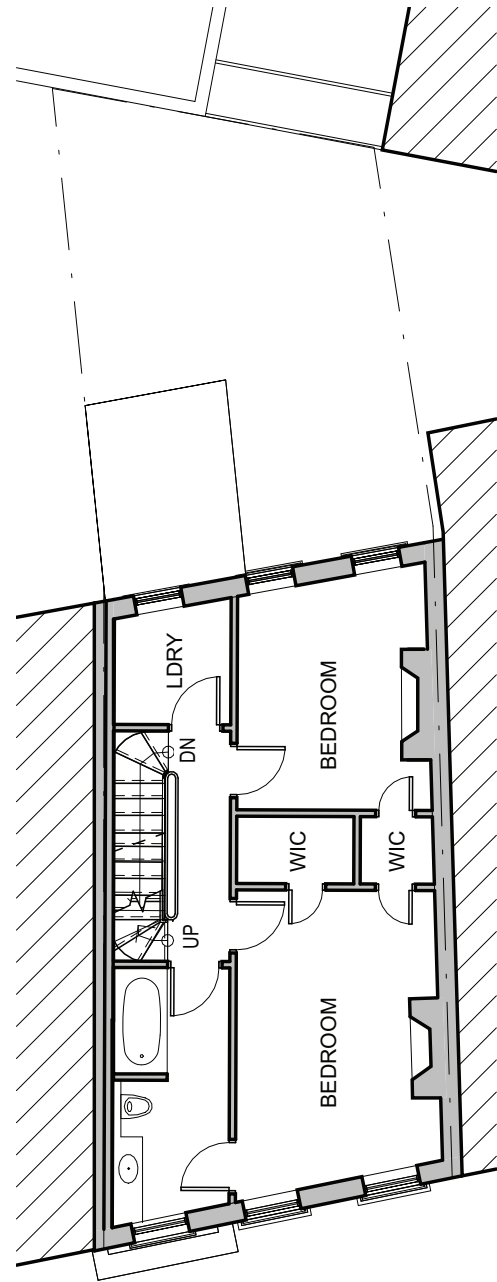


2ND FLOOR

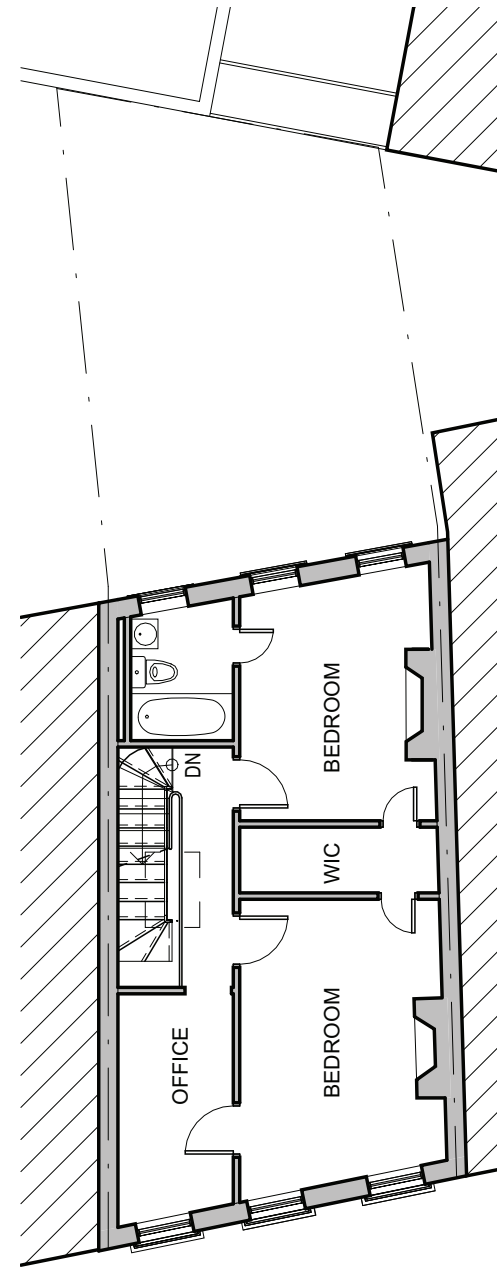


3RD FLOOR

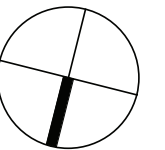


SCALE= 1"=10'-0"

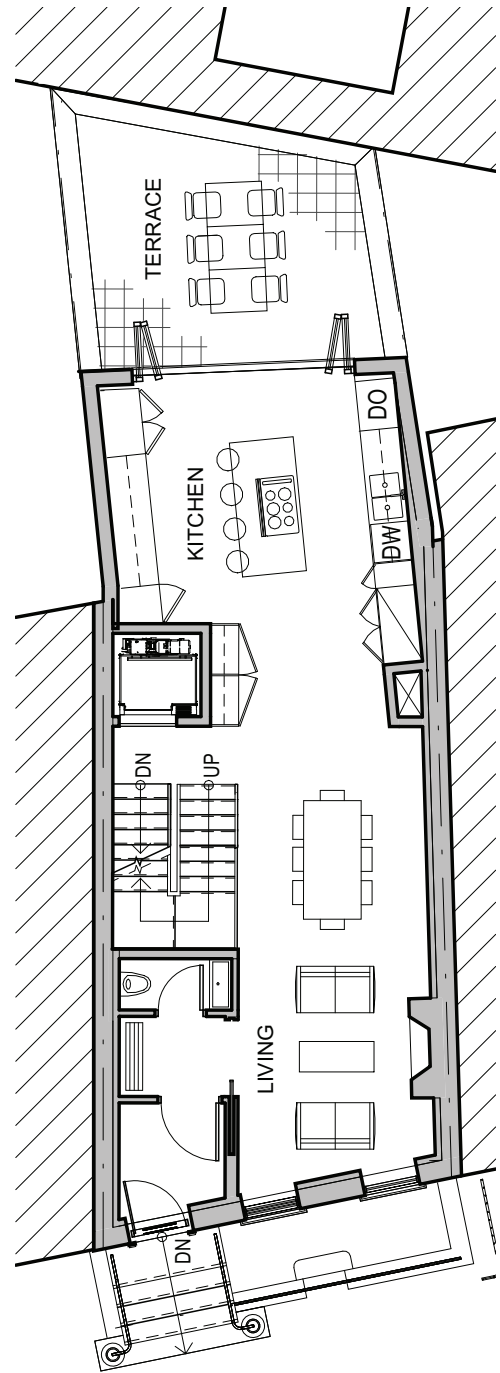


1ST FLOOR

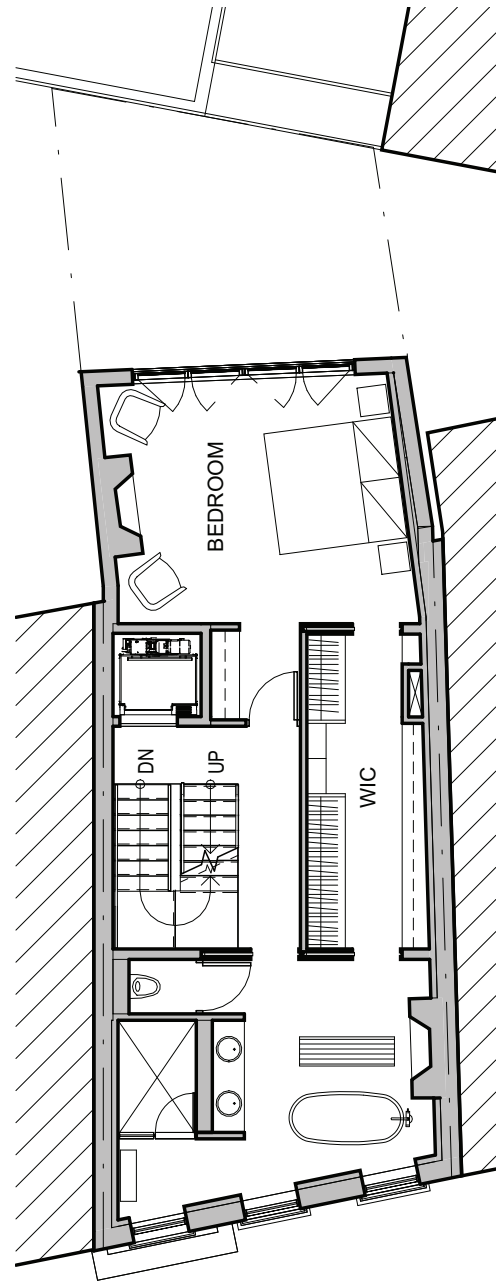


2ND FLOOR

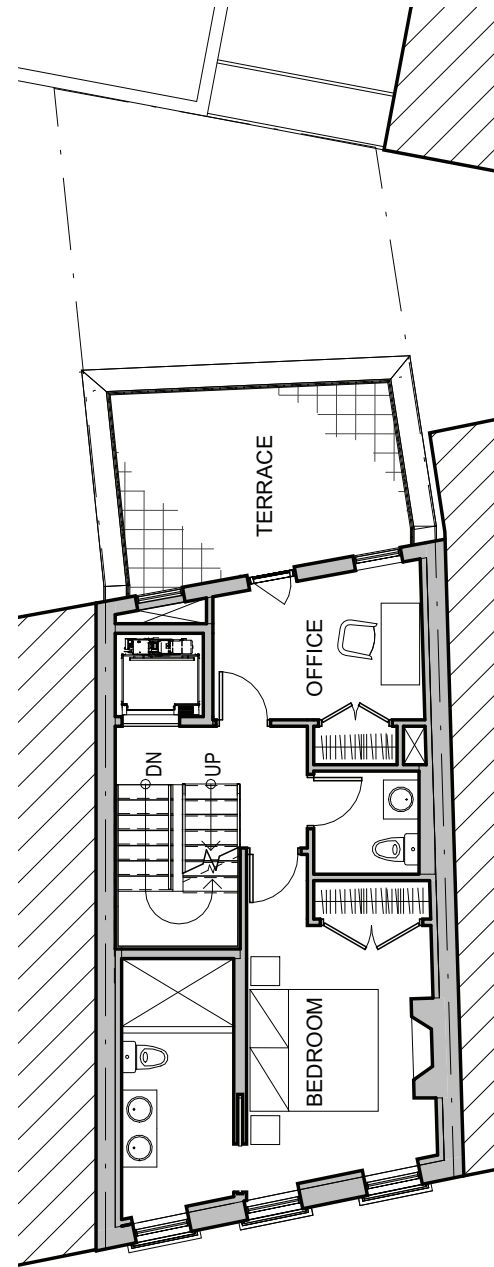

3RD FLOOR

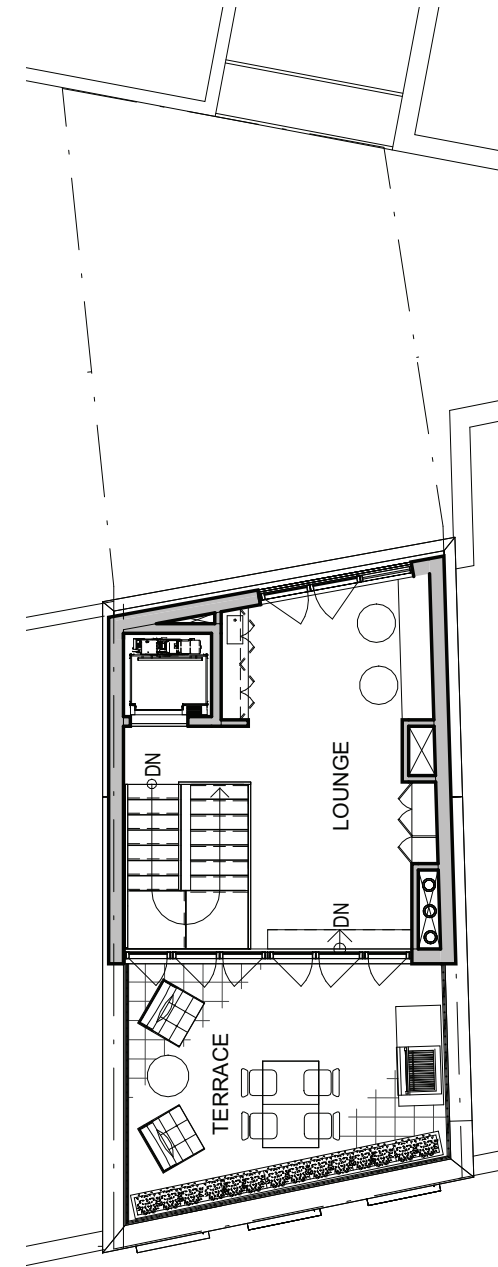

PH FLOOR

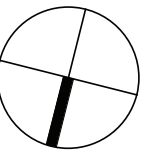

SCALE= 1"=10'-0"

July 8, 2025  
Public Hearing

The current proposal is:

Preservation Department – Item 11, LPC-25-00834

## 94 Bank Street – Greenwich Village Historic District Borough of Manhattan

To testify virtually, please join Zoom

**Webinar ID:** 161 296 8061

**Passcode:** 940250

By Phone: 646-828-7666 (NY)

833-435-1820 (Toll-free)

833-568-8864 (Toll-free)

**Note:** If you want to testify virtually on an item, join the Zoom webinar at the agenda's "Be Here by" time (about an hour in advance). When the Chair indicates it's time to testify, "raise your hand" via the Zoom app if you want to speak (\*9 on the phone). Those who signed up in advance will be called first.