

May 19, 2026  
Public Hearing

The current proposal is:

Preservation Department – Item 5, LPC-26-08905

**215 West 57th Street – The American Fine Arts Society**  
**Individual Landmark – Borough of Manhattan**

To testify virtually, please join Zoom

**Webinar ID:** 165 215 8714

**Passcode:** 958652

By Phone: 646-828-7666 (NY)

833-435-1820 (Toll-free)

833-568-8864 (Toll-free)

**Note:** If you want to testify virtually on an item, join the Zoom webinar at the agenda's "Be Here by" time (about an hour in advance). When the Chair indicates it's time to testify, "raise your hand" via the Zoom app if you want to speak (\*9 on the phone). Those who signed up in advance will be called first.



**YEAR 2022:** Contemporary view of The Art Students League (aka 215 West 57th Street, The American Fine Arts Society building), looking north on West 57th Street. View shows architect Henry Janeway Hardenbergh's original design constructed 1891-1892. The American Fine Arts Society building is an individual landmark (LP-0255, designated 12/10/1968).

**YEAR 2026:**  
STREET FRONT ALONG WEST 57TH STREET




229 WEST 57TH STREET




217 WEST 57TH STREET



215 WEST 57TH STREET

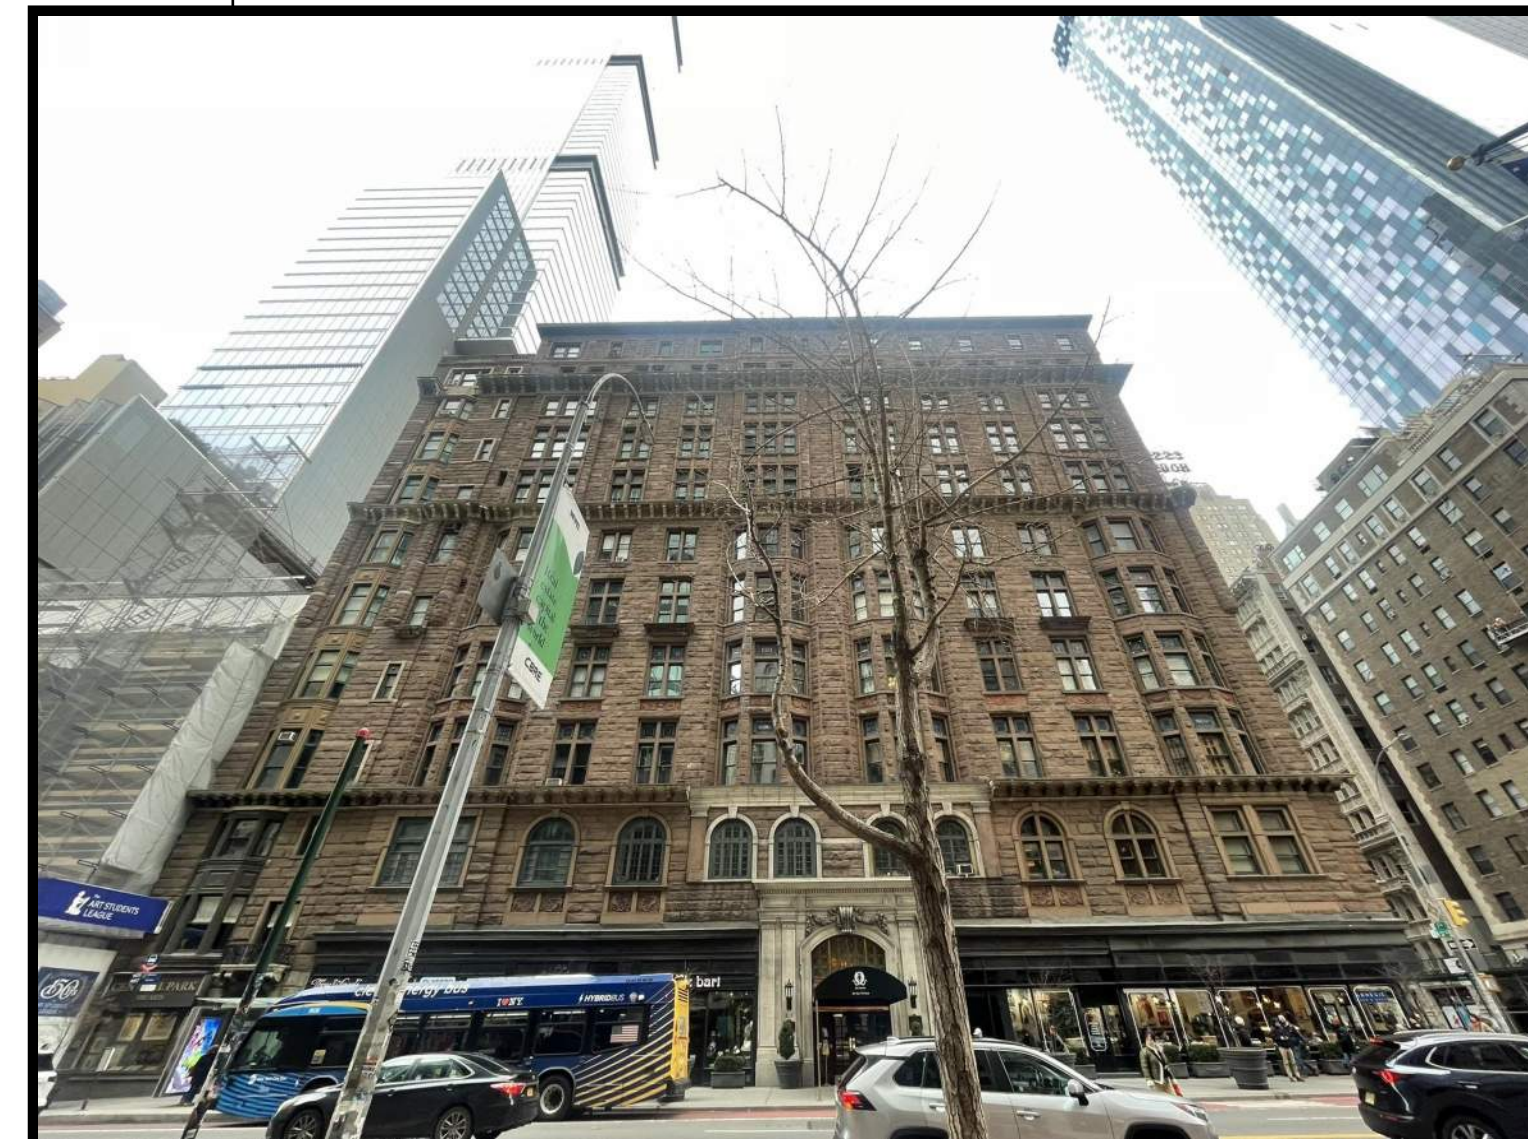



205 WEST 57TH STREET

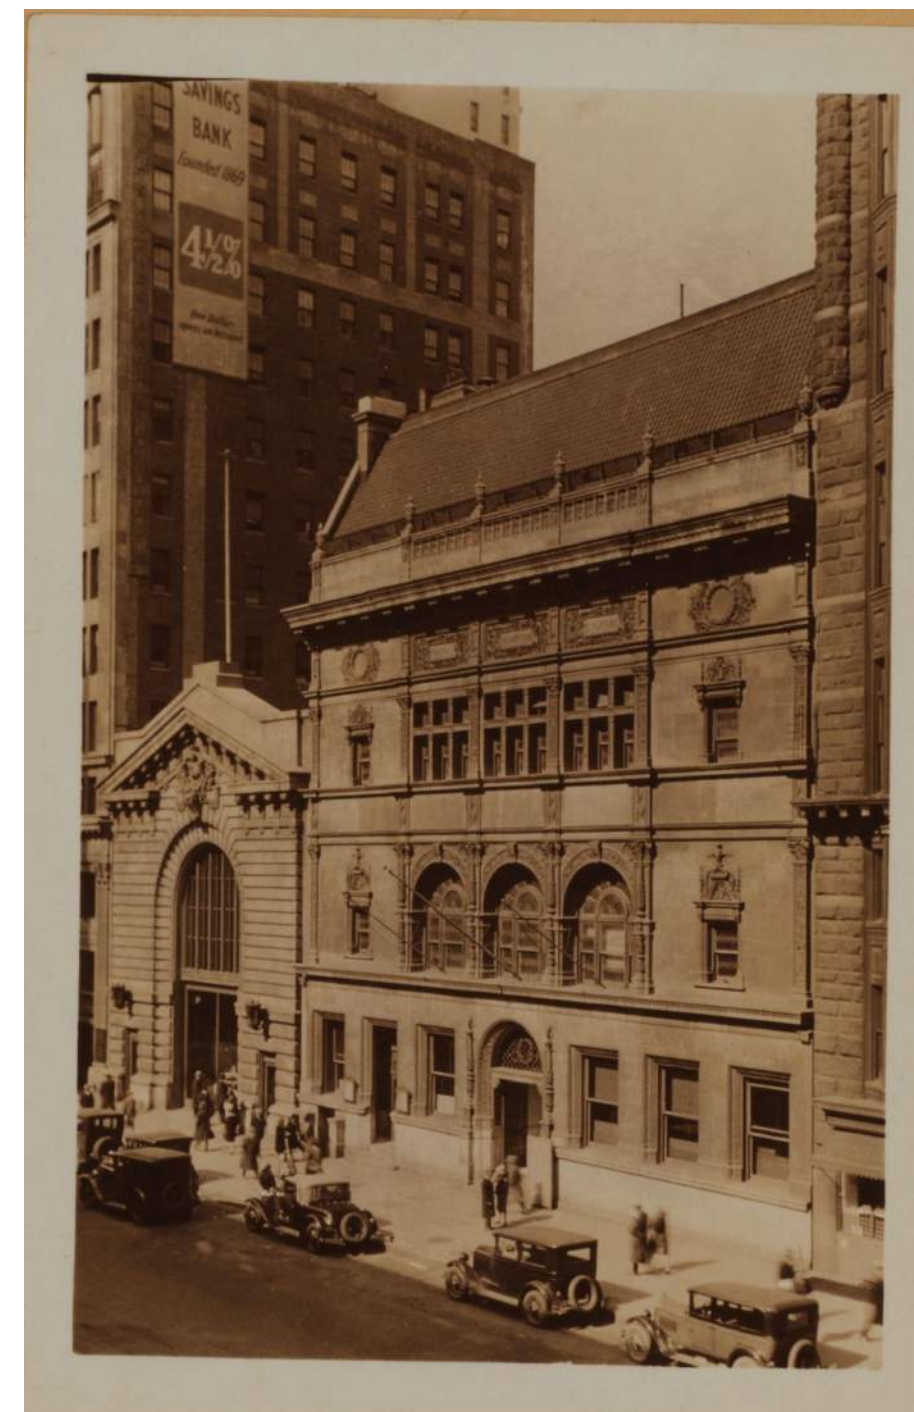

**YEAR 1890:** The American Fine Arts Society building design as published by *Architecture and Building Vol 18*. Built: 1891-92. Architect: Henry Janeway Hardenbergh. Style: Francois I, French Renaissance.



**YEAR 1968:** LPC designation photos of the American Fine Arts Society building. View of main (south) facade on West 57th Street.

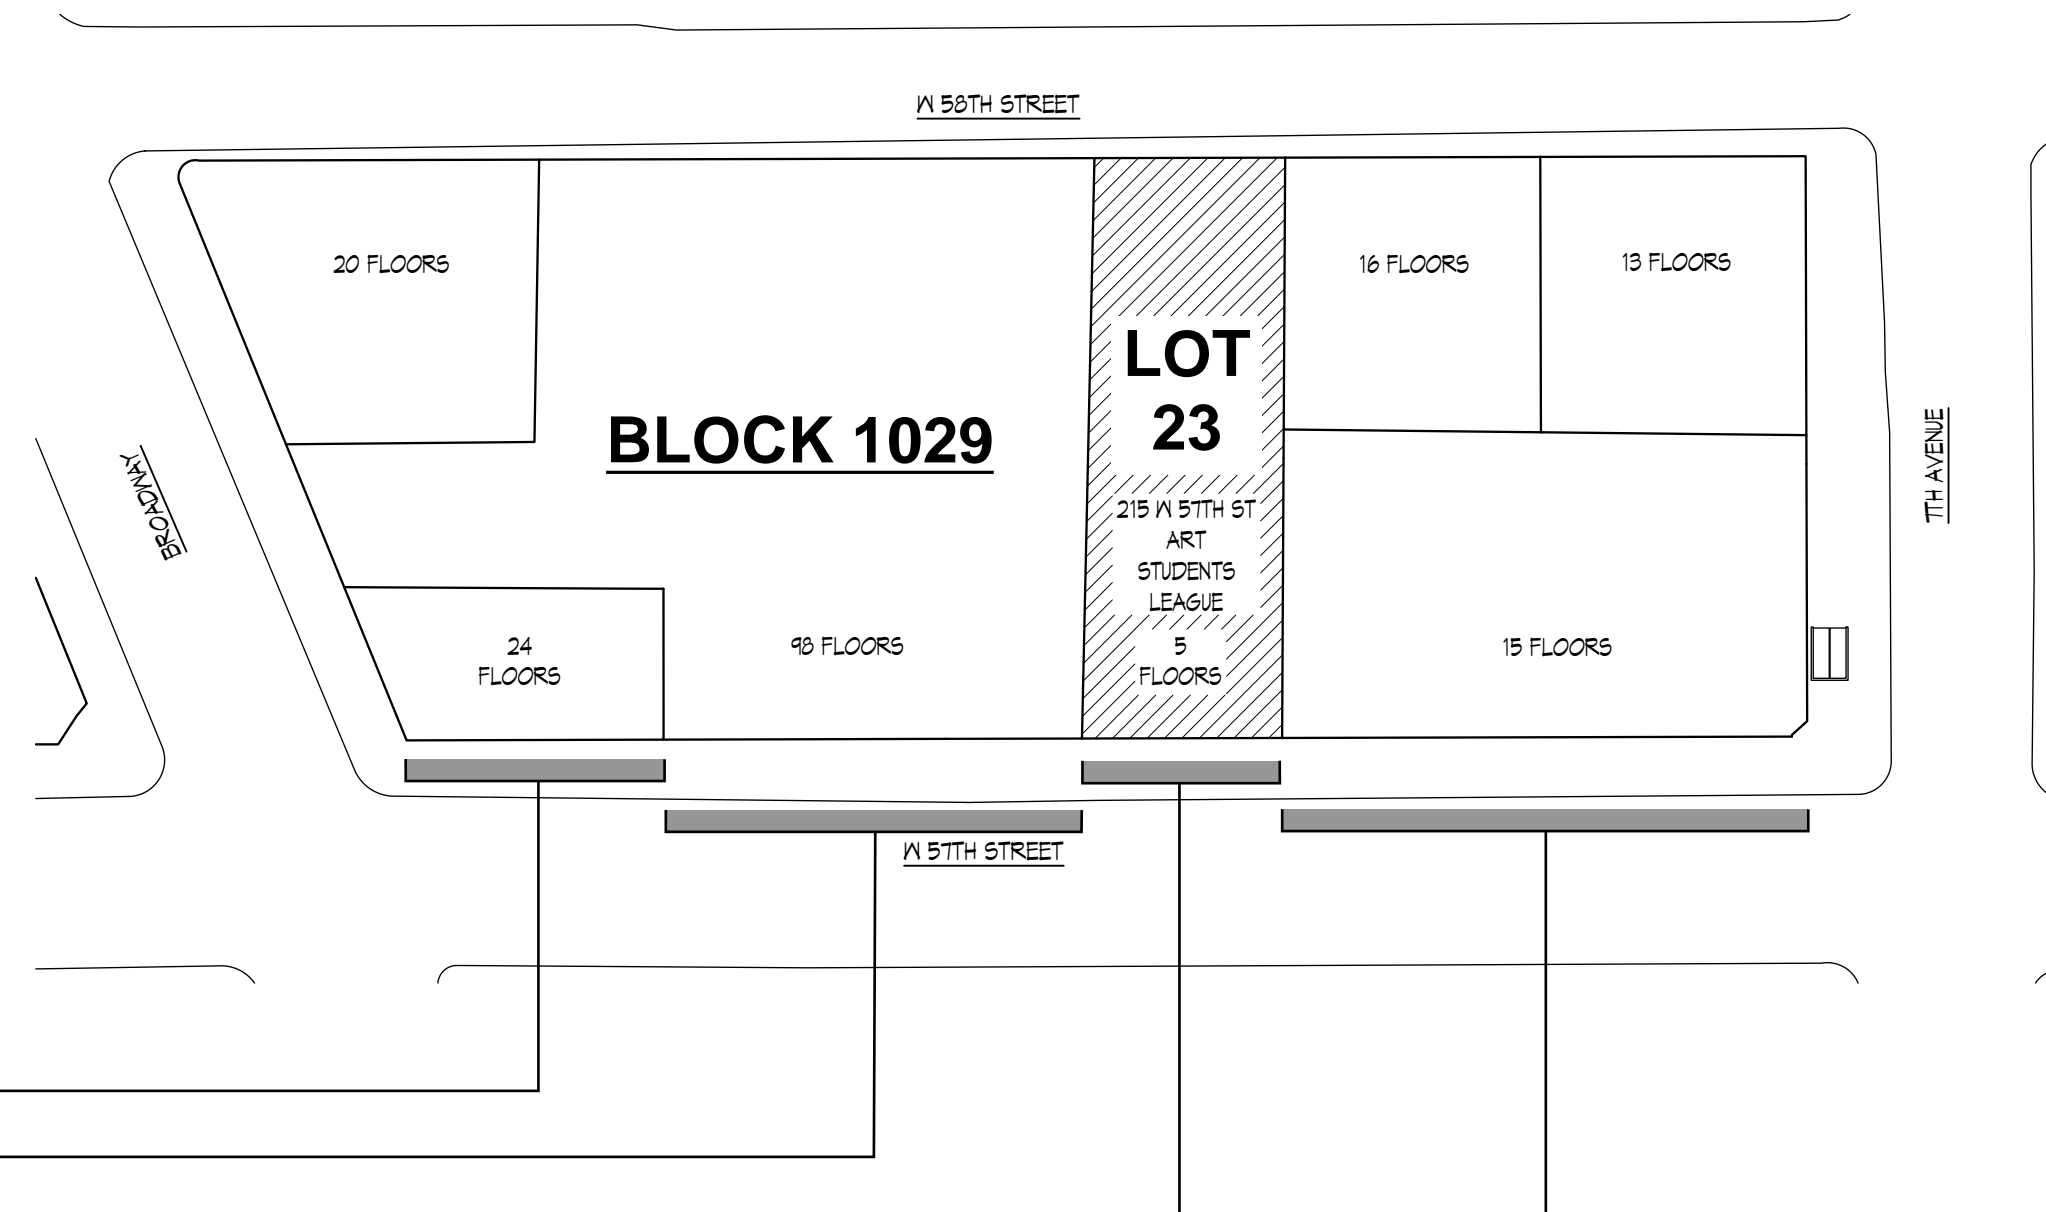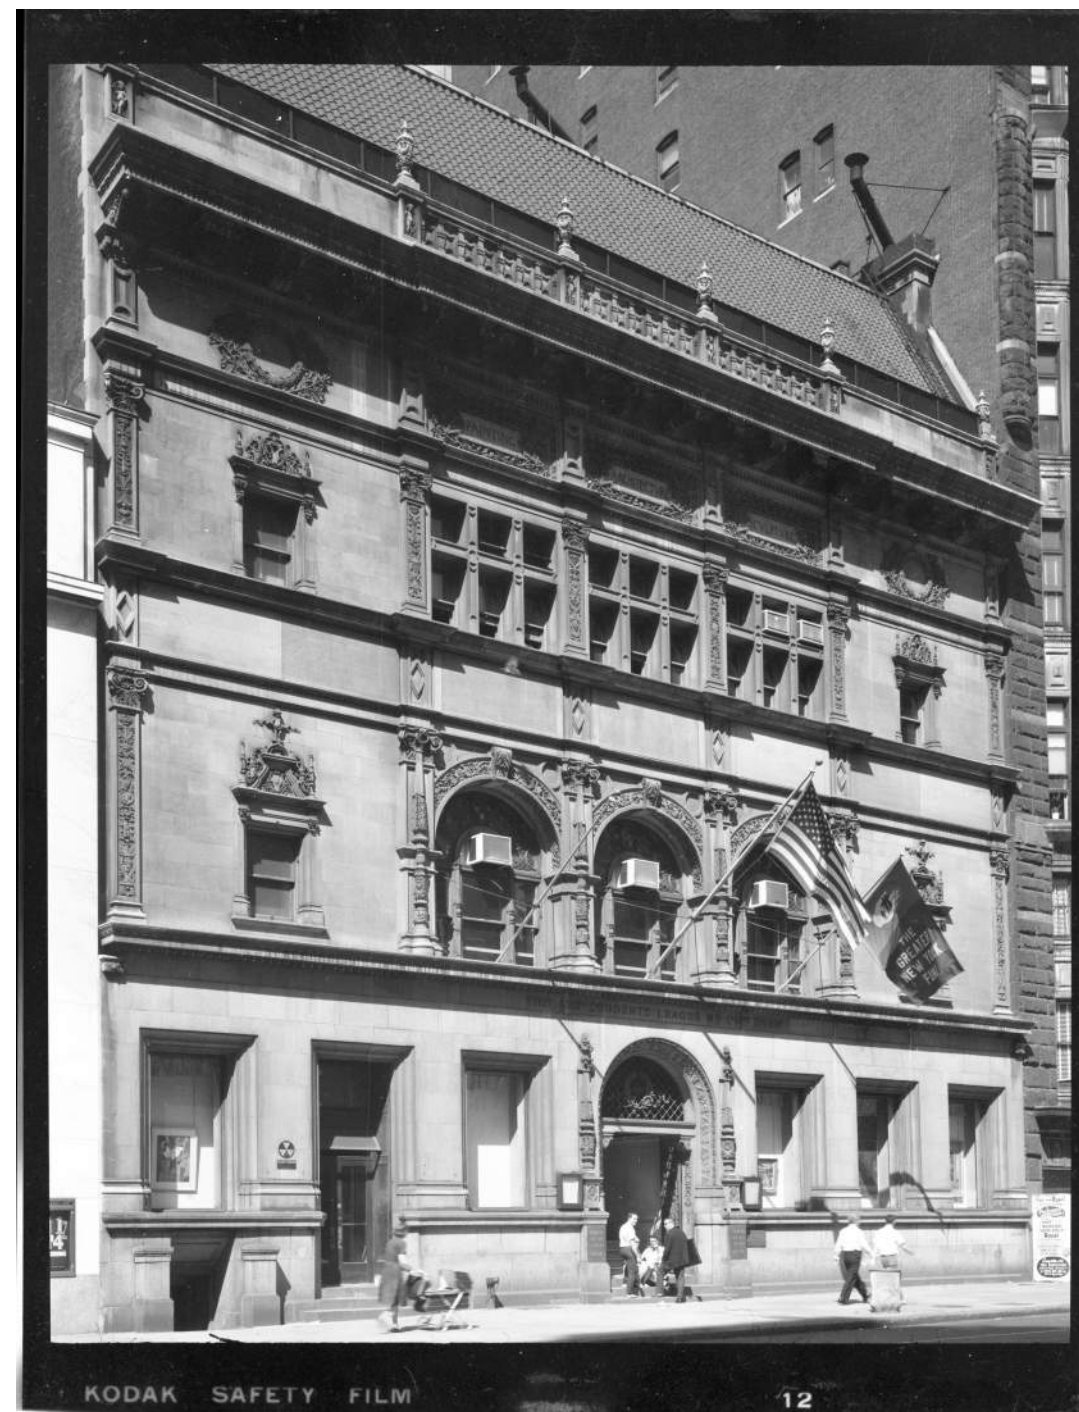

WALTER B. MELVIN ARCHITECTS, LLC

118 WEST 22ND STREET  
NEW YORK, NY 10011  
WBMA@WBMLVIN.COM

(212) 679-9393 TEL (646) 786-4396 FAX

DATE: \_\_\_\_\_ SCALE: \_\_\_\_\_ DESCRIPTION: \_\_\_\_\_

\_\_\_\_\_

\_\_\_\_\_

PROJECT  
**THE ART STUDENTS LEAGUE OF NEW YORK  
215 WEST 57TH STREET, NY, NY**

**ENVELOPE RESTORATION**

SCALE: \_\_\_\_\_ PROJECT NO: \_\_\_\_\_

AS NOTED 186004


DRAWN BY: \_\_\_\_\_ DATE: \_\_\_\_\_

AV/LP FEB. 2024

TITLE: \_\_\_\_\_

PHOTOGRAPHS:  
BLOCK STREET  
FRONT VIEWS

SEAL SIGNATURE

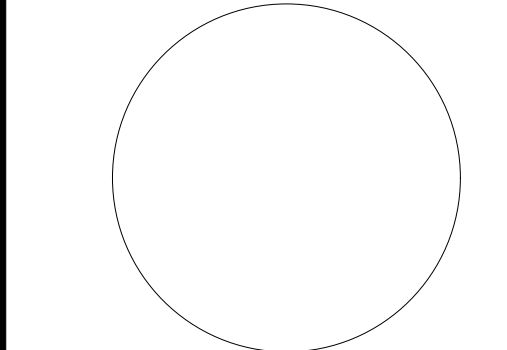

ALL DRAWINGS AND WRITTEN MATERIAL APPEARING HEREIN CONSTITUTE ORIGINAL AND UNPUBLISHED WORK OF THE ARCHITECT AND MAY NOT BE REPRODUCED, COPIED OR DISCLOSED WITHOUT WRITTEN CONSENT OF THE ARCHITECT.  
DRAWING NO.

**A-003.00**

1 OF 20



KODAK SAFETY FILM

4



**SIGNAGE:** Detail view of the American Fine Arts Society building (above) with wood lettering affixed to the main entrance entablature ca. 1950s. The 1968 LPC designation photo shown at left. View of main (south) facade on West 57th Street.

WALTER B. MELVIN  
ARCHITECTS, LLC

118 WEST 22ND STREET  
NEW YORK, NY 10011  
WBMA@WBMLVIN.COM


(212) 679-9393 TEL (646) 786-4396 FAX

DATE	SCALE	DESCRIPTION

PROJECT  
THE ART STUDENTS LEAGUE OF NEW YORK  
215 WEST 57TH STREET, NY, NY

ENVELOPE RESTORATION

SCALE	PROJECT NO.
AS NOTED	186004
DRAWN BY	DATE
AV/LP	FEB. 2024
TITLE	EXISTING LETTERING HISTORIC PHOTOS

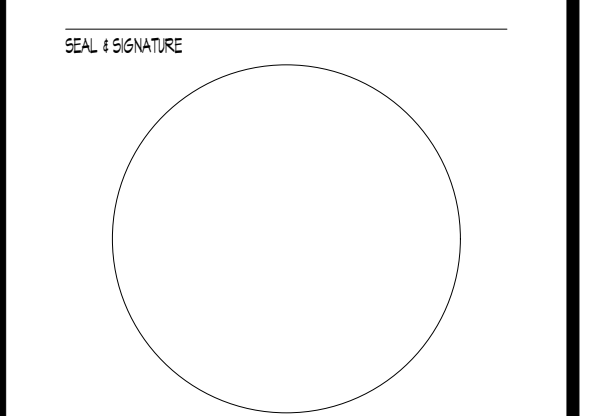


ALL DRAWINGS AND WRITTEN MATERIAL APPEARING HEREIN CONSTITUTE ORIGINAL AND UNPUBLISHED WORK OF THE ARCHITECT AND MAY NOT BE REPRODUCED, COPIED OR DISCLOSED WITHOUT WRITTEN CONSENT OF THE ARCHITECT.  
DRAWING NO.

A-004.00

2 OF 20

# PROPOSED INCISED LETTERING

THE ART STUDENTS LEAGUE OF NEW YORK | 215 W 57TH STREET

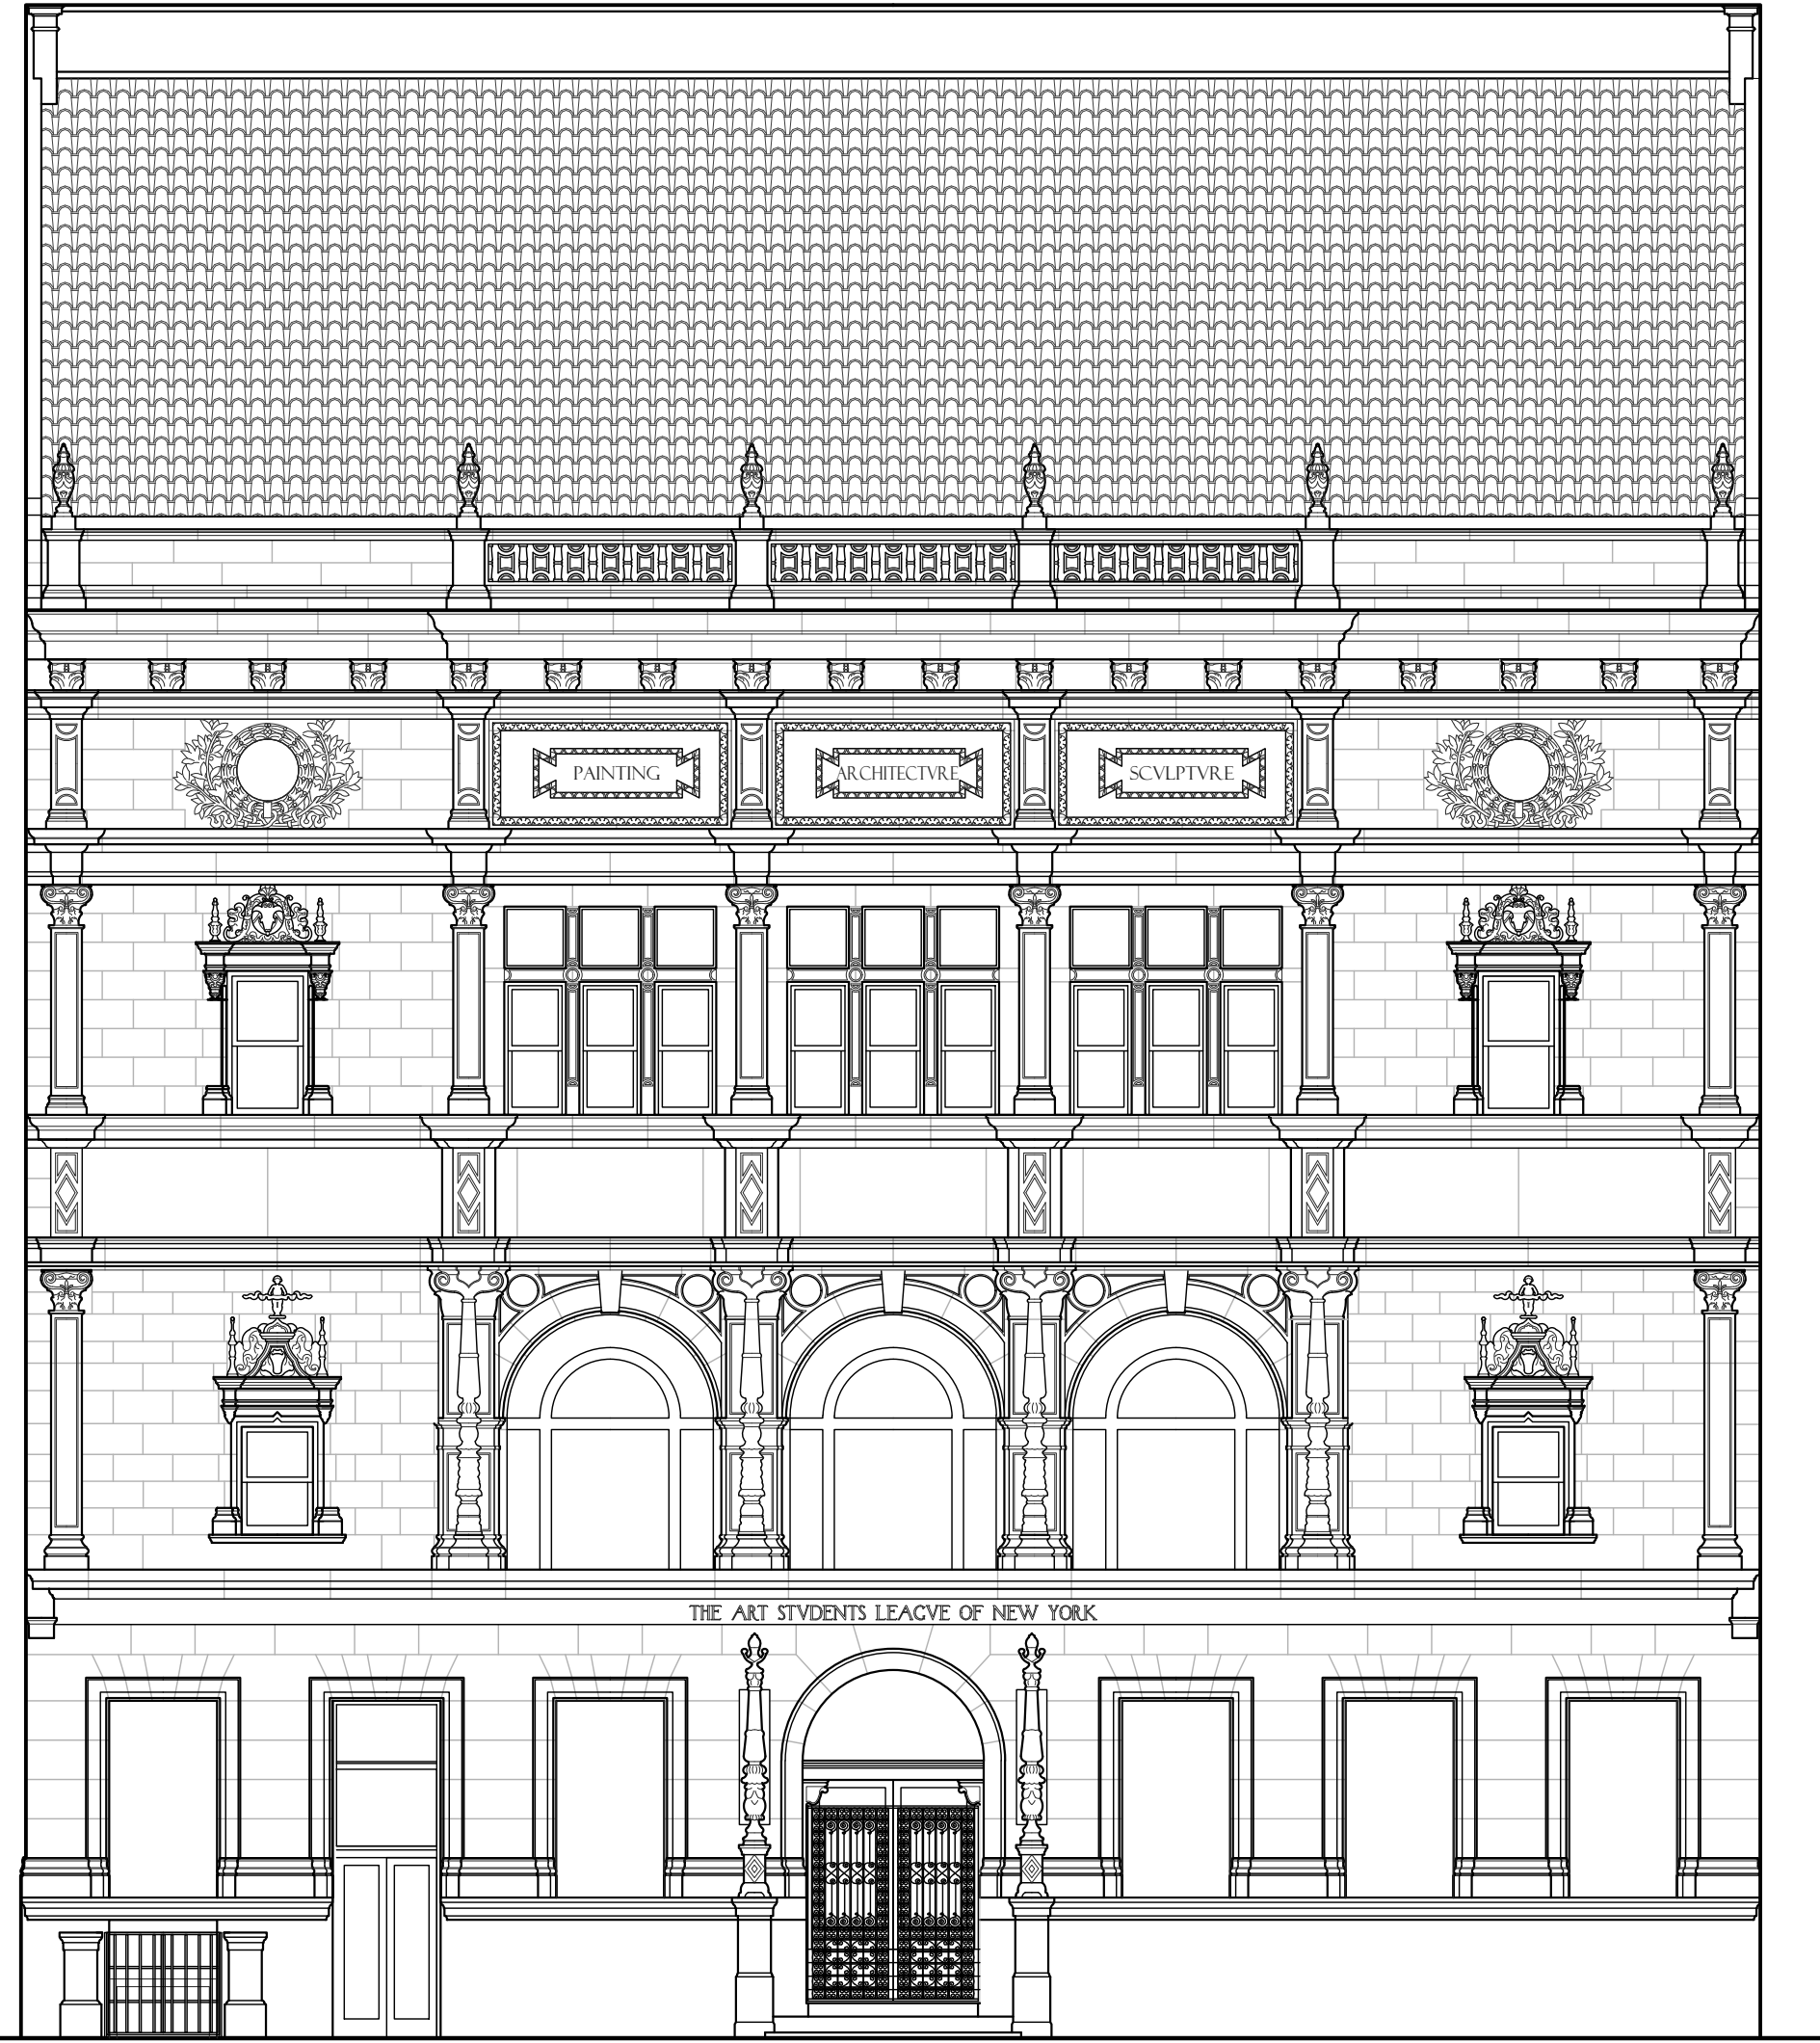

**RENDER:** Proposed incised lettering at W 57th Street facade located within the entablature above the main entrance.

# PRECEDENTS SIMILAR LETTERING

THE EQUITABLE BUILDING | 120 BROADWAY



THE FRICK COLLECTION | 10 E 70TH STREET



BUTLER LIBRARY - COLUMBIA UNIVERSITY | 535 W 114TH STREET



WALTER B. MELVIN ARCHITECTS, LLC

118 WEST 22ND STREET  
NEW YORK, NY 10011  
WBMA@WBMLVIN.COM

(212) 679-9393 TEL (646) 786-4396 FAX

DATE \_\_\_\_\_ SCALE \_\_\_\_\_ DESCRIPTION \_\_\_\_\_

\_\_\_\_\_

\_\_\_\_\_

PROJECT THE ART STUDENTS LEAGUE OF NEW YORK  
215 WEST 57TH STREET, NY, NY

ENVELOPE RESTORATION

SCALE AS NOTED PROJECT NO. 186004  
DRAWN BY AV/LP DATE FEB. 2024  
TITLE

PROPOSED LETTERING  
MOCK-UPS AND  
PRECEDENTS

SEAL & SIGNATURE

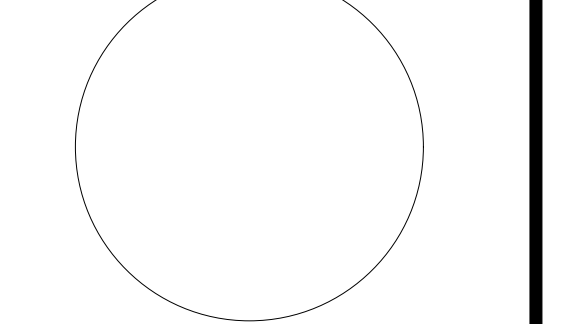

ALL DRAWINGS AND WRITTEN MATERIAL APPEARING HEREIN CONSTITUTE ORIGINAL AND UNPUBLISHED WORK OF THE ARCHITECT AND MAY NOT BE REPRODUCED, COPIED OR DISCLOSED WITHOUT WRITTEN CONSENT OF THE ARCHITECT.  
DRAWING NO.

**A-005.00**

3 OF 20

PROJECT  
**THE ART STUDENTS LEAGUE OF NEW YORK**  
**215 WEST 57TH STREET, NY, NY**

**ENVELOPE RESTORATION**


SCALE: 3/16"=1'-0" PROJECT NO: 186004

DRAWN BY: AV DATE: FEB. 2024


TITLE: SOUTH (57TH STREET) ELEVATION

SEAL SIGNATURE


ALL DRAWINGS AND WRITTEN MATERIAL APPEARING HEREIN CONSTITUTE ORIGINAL AND UNPUBLISHED WORK OF THE ARCHITECT AND MAY NOT BE REPRODUCED, COPIED OR DISCLOSED WITHOUT WRITTEN CONSENT OF THE ARCHITECT.  
DRAWING NO.

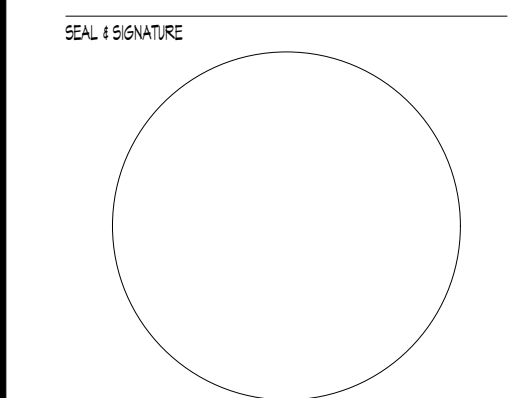

**A-200.00**

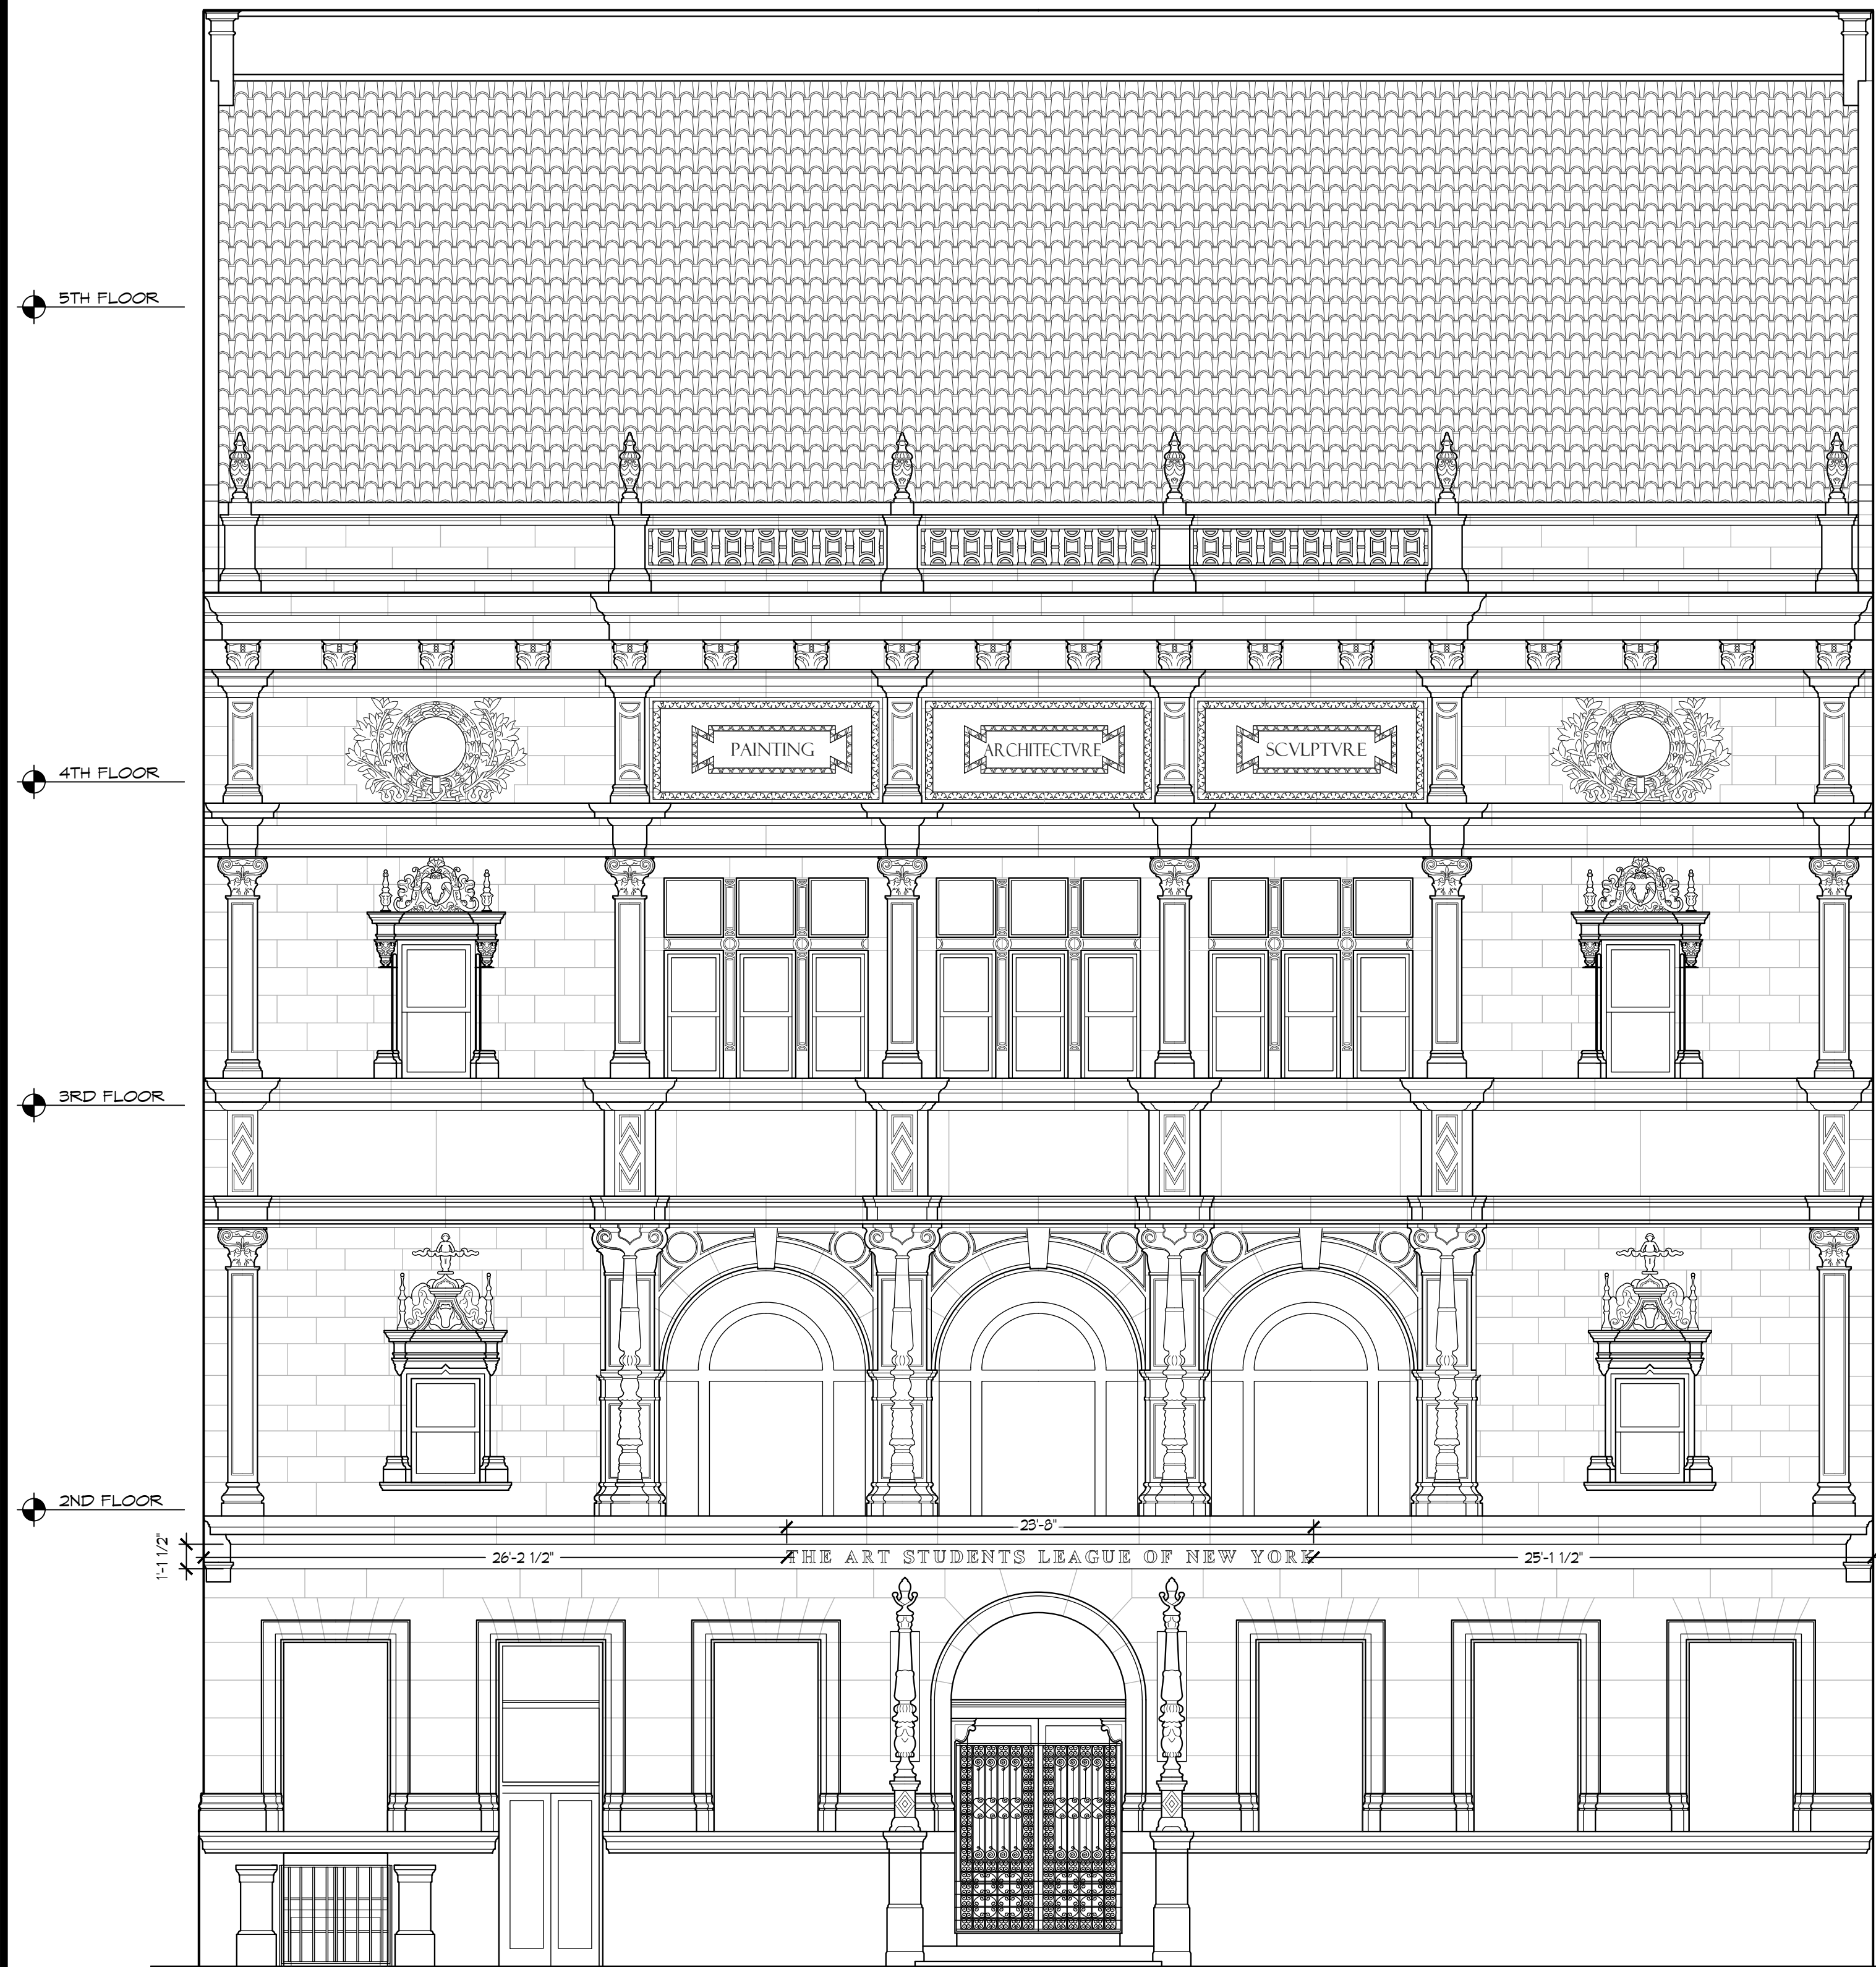


1 SOUTH (57TH STREET) FACADE - EXISTING LETTERING  
SCALE: 3/16"=1'-0"

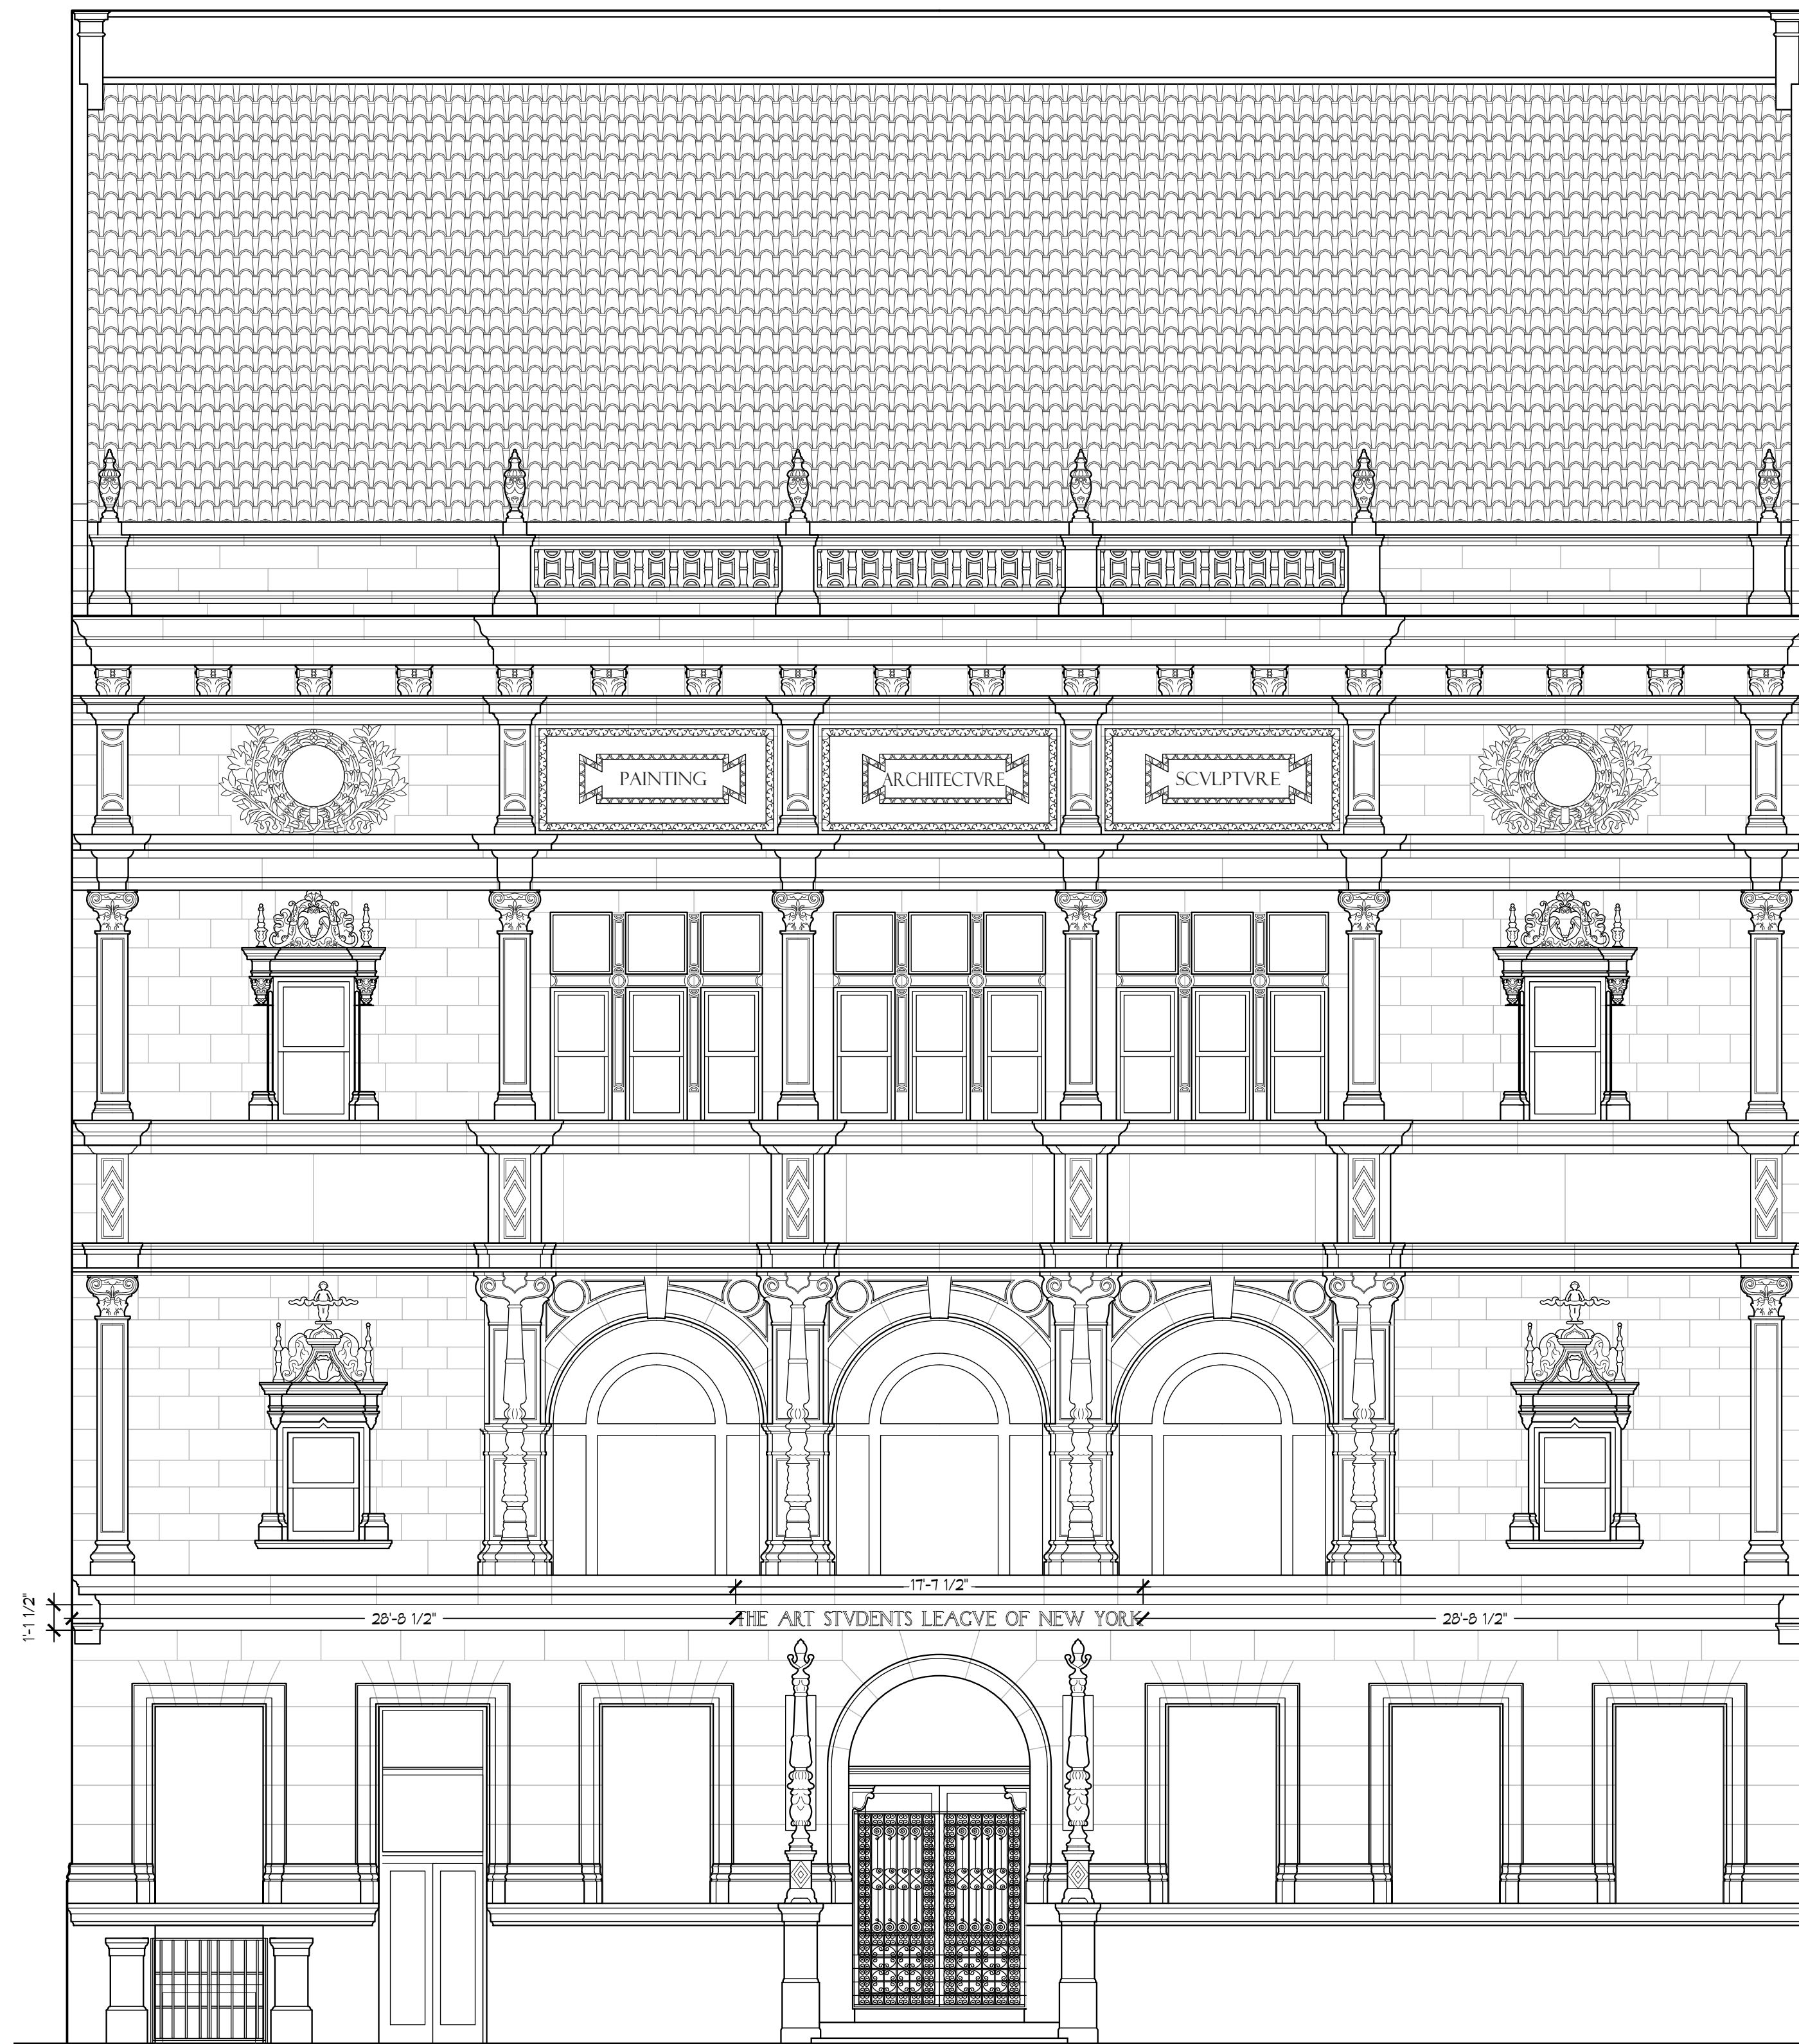

2 SOUTH (57TH STREET) FACADE - PROPOSED LETTERING  
SCALE: 3/16"=1'-0"

2ND FLOOR

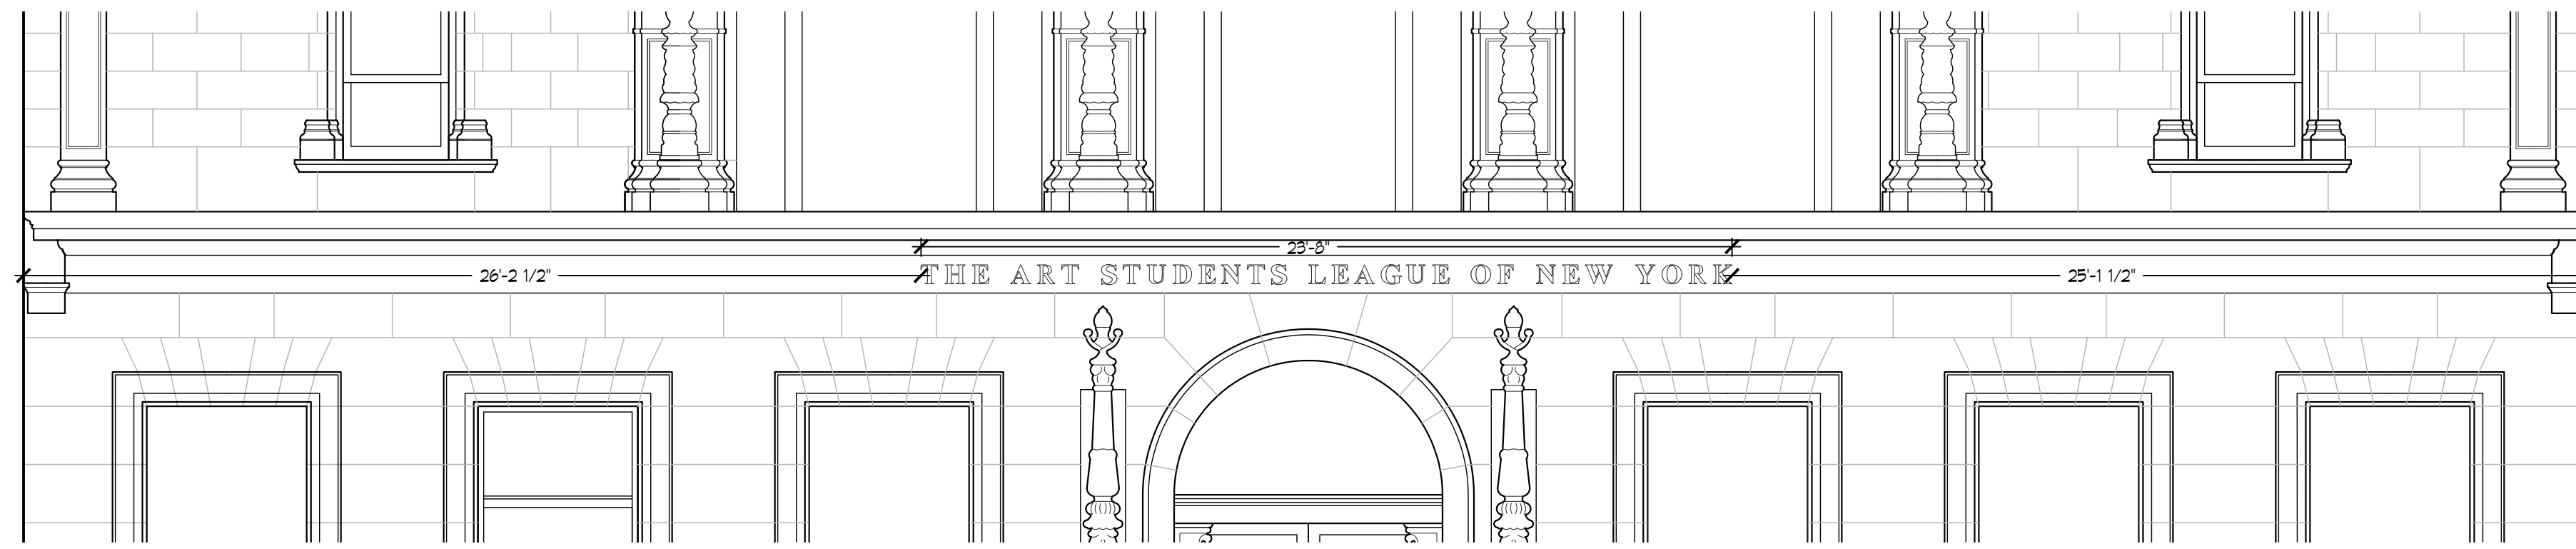

1 W 57TH STREET BUILDING LETTERING - EXISTING  
SCALE: 1/4" = 1'-0"



EXISTING PAINTED WOOD LETTERS GLUED TO FACADE

2 W 57TH STREET BUILDING LETTERING - EXISTING  
SCALE: N.T.S.



4 W 57TH STREET BUILDING LETTERING - EXISTING "O"  
SCALE: N.T.S.



3 W 57TH STREET BUILDING LETTERING - EXISTING "EA"  
SCALE: N.T.S.



5 W 57TH STREET BUILDING LETTERING - EXISTING "O"  
SCALE: N.T.S.



6 W 57TH STREET BUILDING LETTERING - EXISTING "U"  
SCALE: N.T.S.

WALTER B. MELVIN ARCHITECTS, LLC

118 WEST 22ND STREET  
NEW YORK, NY 10011  
WBMA@WBMLVIN.COM

(212) 679-9393 TEL (646) 786-4396 FAX

DATE \_\_\_\_\_ ISSUE \_\_\_\_\_ DESCRIPTION \_\_\_\_\_

\_\_\_\_\_


\_\_\_\_\_

PROJECT  
THE ART STUDENTS LEAGUE OF NEW YORK  
215 WEST 57TH STREET, NY, NY

ENVELOPE RESTORATION

SCALE: AS NOTED PROJECT NO: 186004  
DRAWN BY: DATE:  
LP: FEB. 2024  
TITLE:


SOUTH (57TH STREET)  
EXISTING LETTERING  
1ST FLOOR

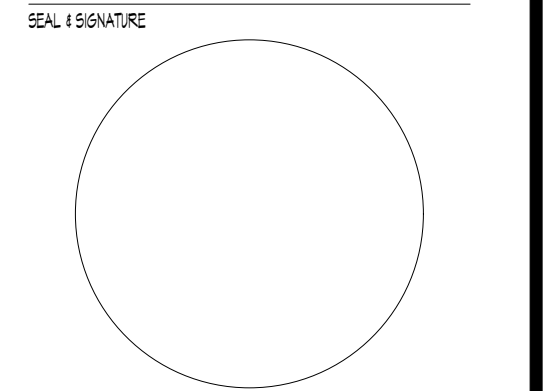

ALL DRAWINGS AND WRITTEN MATERIAL APPEARING HEREIN CONSTITUTE ORIGINAL AND UNPUBLISHED WORK OF THE ARCHITECT AND MAY NOT BE REPRODUCED, COPIED OR DISCLOSED WITHOUT WRITTEN CONSENT OF THE ARCHITECT.  
DRAWING NO.

A-405.00

4TH FLOOR

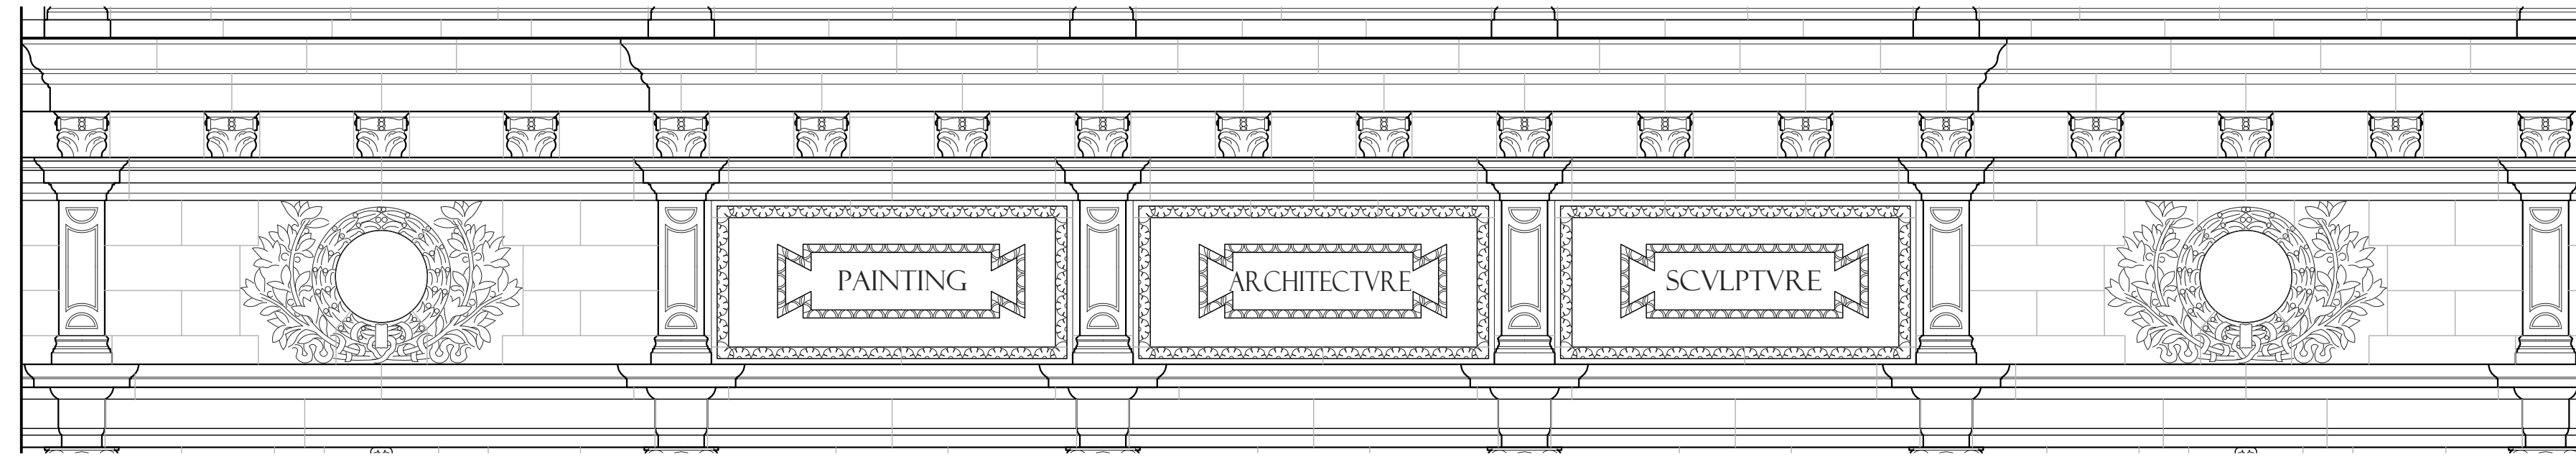

2 W 5TH STREET BUILDING LETTERING - 4TH FLOOR EXISTING  
SCALE: 1/4" = 1'-0"




1 W 5TH STREET BUILDING LETTERING - 4TH FLOOR EXISTING  
SCALE: N.T.S.



2 W 5TH STREET BUILDING LETTERING - 4TH FLOOR EXISTING  
SCALE: N.T.S.



3 W 5TH STREET BUILDING LETTERING - 4TH FLOOR EXISTING  
SCALE: N.T.S.

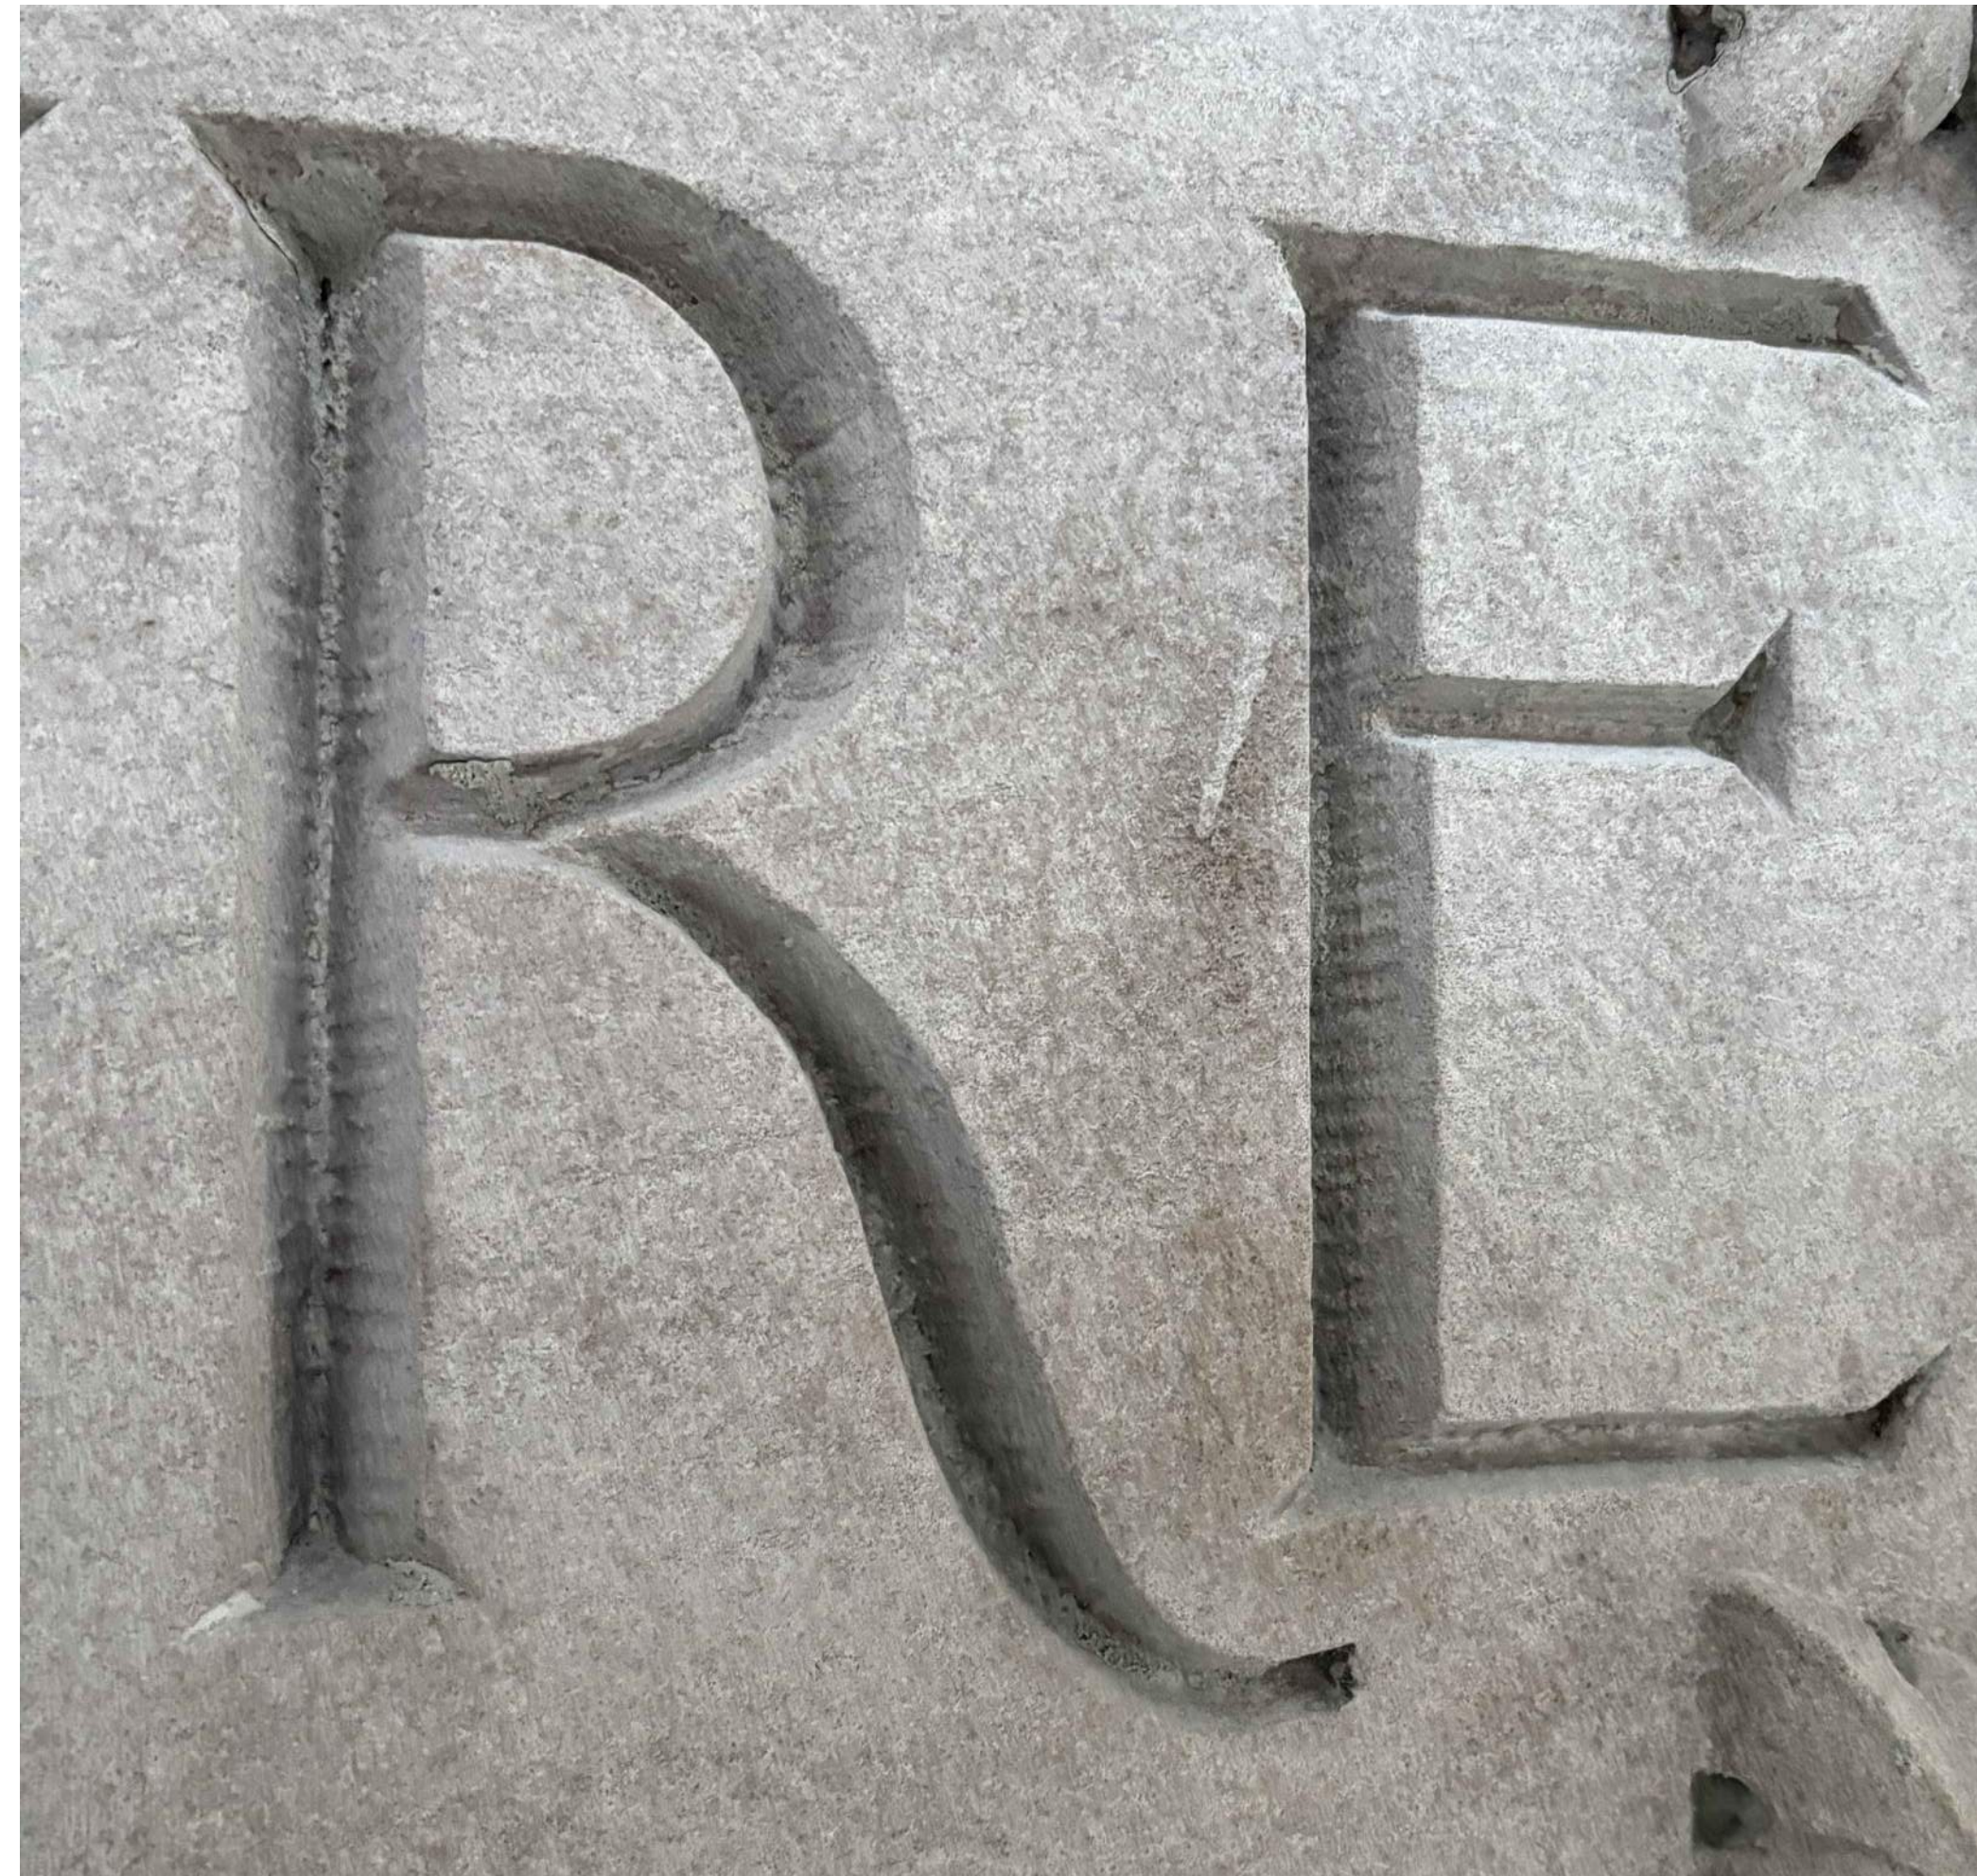

4 W 5TH STREET BUILDING LETTERING - 4TH FLOOR EXISTING, DETAIL  
SCALE: N.T.S.

WALTER B. MELVIN ARCHITECTS, LLC

118 WEST 22ND STREET  
NEW YORK, NY 10011  
WBMA@WBMLVIN.COM

(212) 679-9393 TEL (646) 786-4396 FAX

DATE: \_\_\_\_\_ ISSUE: \_\_\_\_\_ DESCRIPTION: \_\_\_\_\_

\_\_\_\_\_

\_\_\_\_\_

PROJECT  
THE ART STUDENTS LEAGUE OF NEW YORK  
215 WEST 57TH STREET, NY, NY  
ENVELOPE RESTORATION

SCALE: AS NOTED  
PROJECT NO: 186004  
DRAWN BY: LP  
DATE: FEB. 2024  
TITLE: SOUTH (57TH STREET) EXISTING LETTERING 4TH FLOOR


SEAL & SIGNATURE

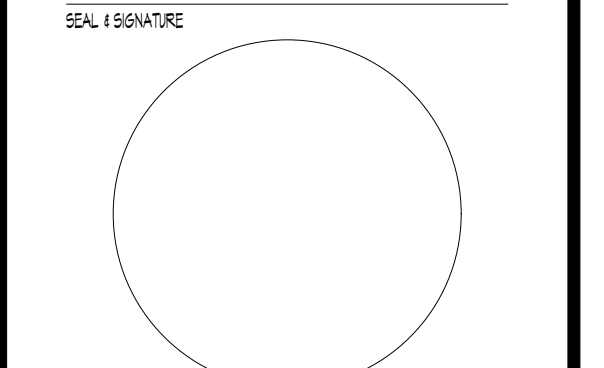

ALL DRAWINGS AND WRITTEN MATERIAL APPEARING HEREIN CONSTITUTE ORIGINAL AND UNPUBLISHED WORK OF THE ARCHITECT AND MAY NOT BE REPRODUCED, COPIED OR DISCLOSED WITHOUT WRITTEN CONSENT OF THE ARCHITECT.  
DRAWING NO.

A-406.00


LETTER STYLE TO MATCH  
EXISTING AT 4TH FLOOR, TYPICAL.

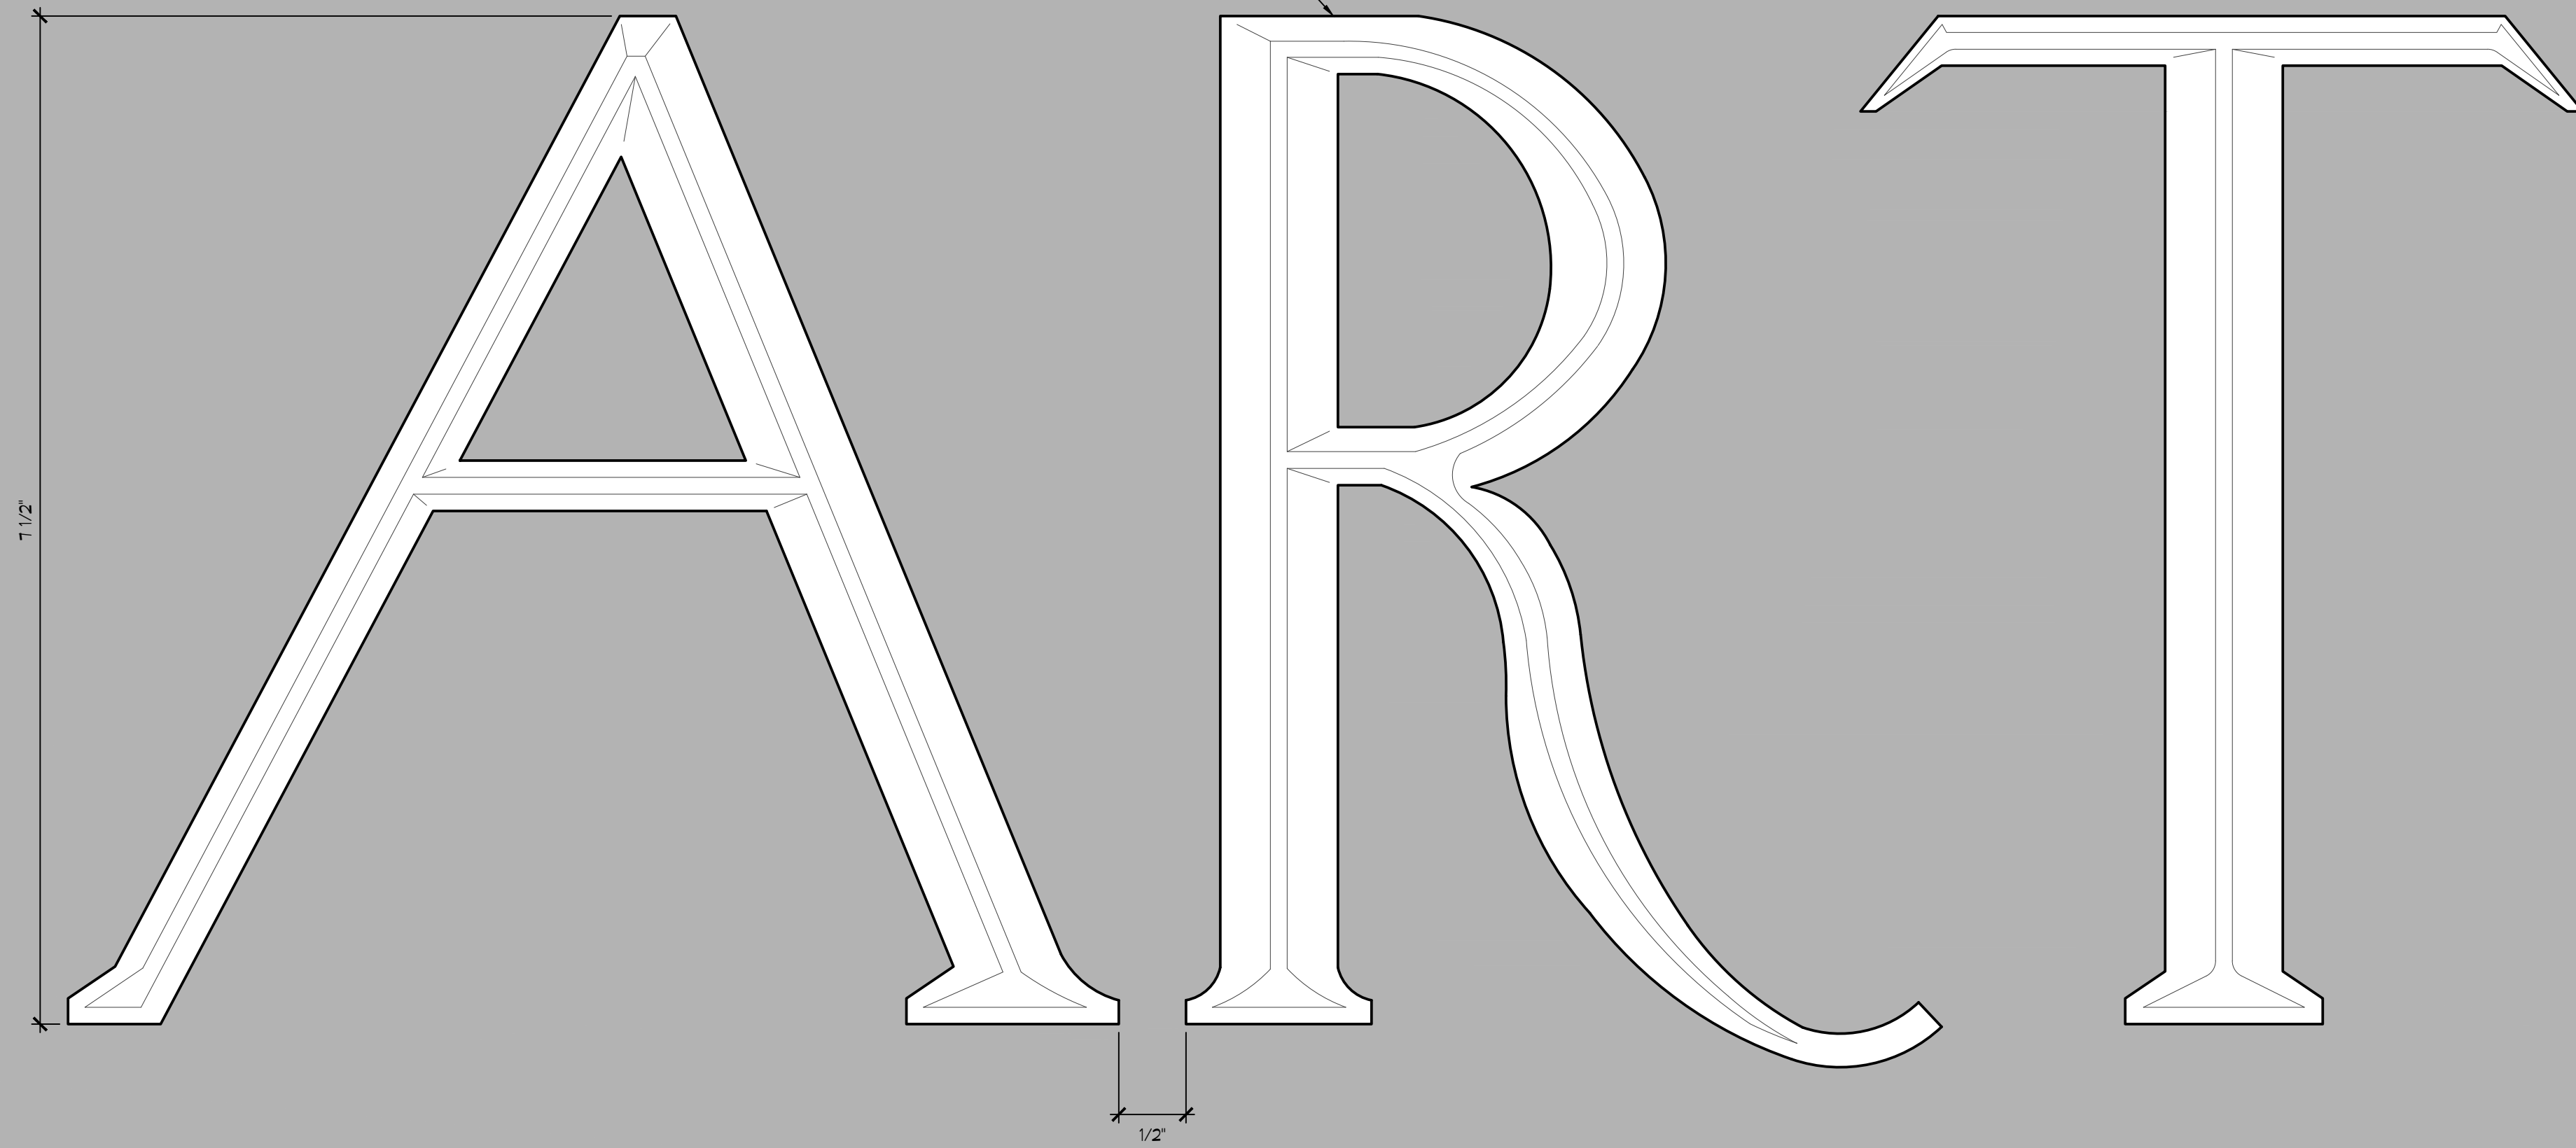

1 W 5TH STREET BUILDING LETTERING - PROPOSED INCISED LETTERING IN LIMESTONE  
SCALE: 1'-0" = 1'-0"



2 PHOTOGRAPH OF INCISED LETTERING MOCKUP

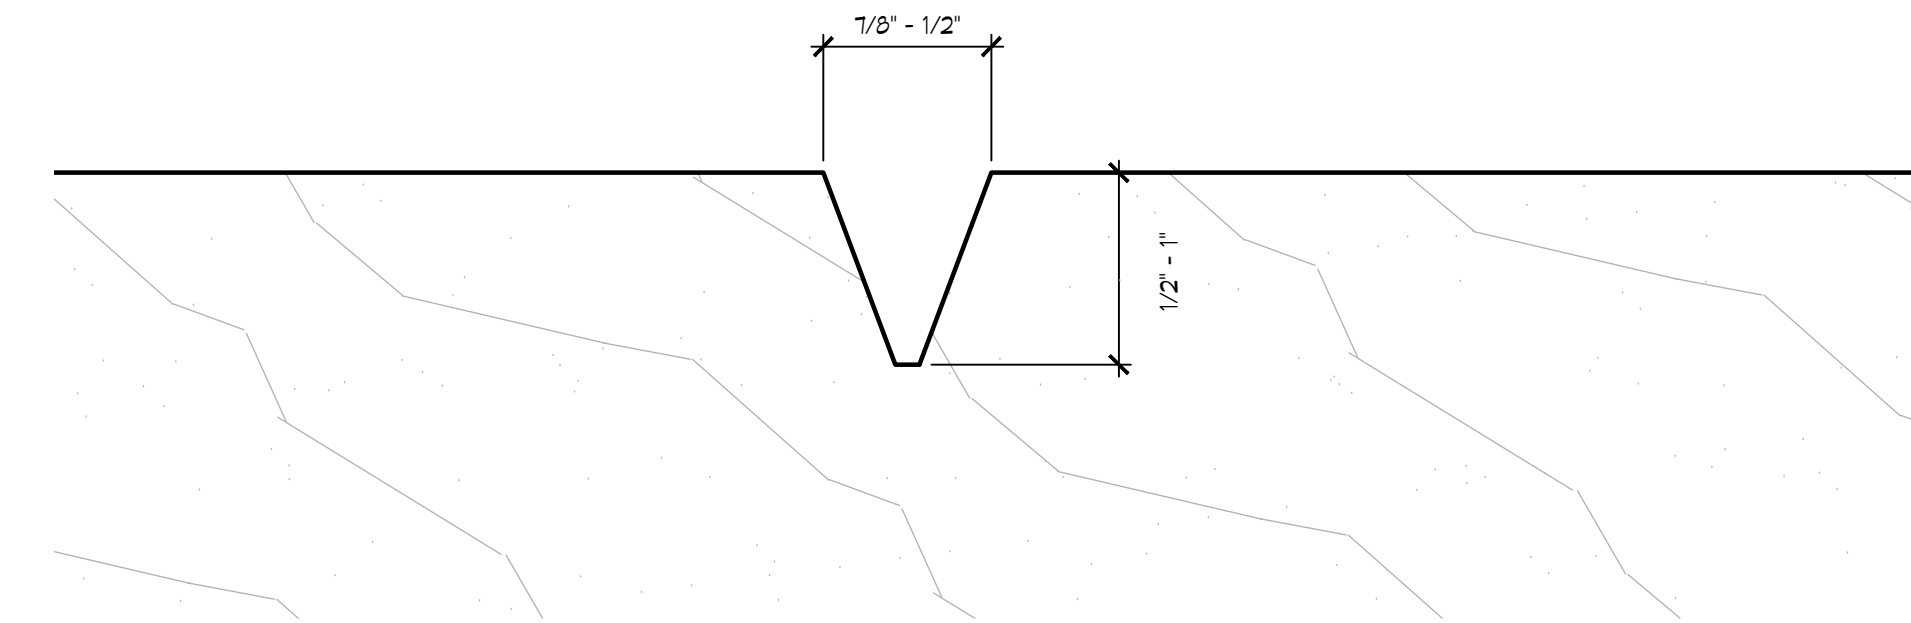

3 W 5TH STREET BUILDING LETTERING SECTION - PROPOSED  
SCALE: 1'-0" = 1'-0"

WALTER B. MELVIN  
ARCHITECTS, LLC

118 WEST 22ND STREET  
NEW YORK, NY 10011  
WBMA@WBMLVIN.COM

(212) 679-9393 TEL (646) 786-4396 FAX

DATE	ISSUE	DESCRIPTION


PROJECT  
THE ART STUDENTS LEAGUE OF NEW YORK  
215 WEST 57TH STREET, NY, NY

ENVELOPE RESTORATION

SCALE PROJECT NO.  
AS NOTED 186004  
DRAWN BY DATE  
LP FEB. 2024  
TITLE

SOUTH (57TH STREET)  
PROPOSED LETTERING  
1ST FLOOR

SEAL SIGNATURE

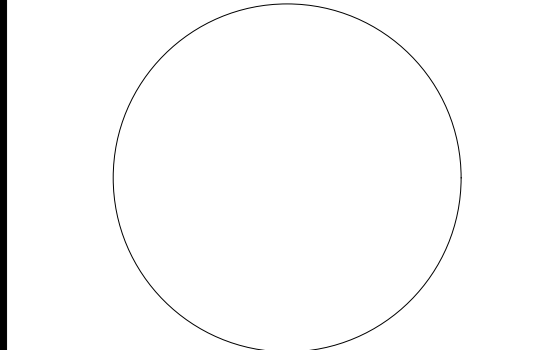

ALL DRAWINGS AND WRITTEN MATERIAL APPEARING HEREIN CONSTITUTE  
ORIGINAL AND UNPUBLISHED WORK OF THE ARCHITECT AND MAY NOT BE  
DUPLICATED, REPRODUCED OR DISCLOSED WITHOUT WRITTEN CONSENT OF THE ARCHITECT.  
DRAWING NO.

A-407.00

6 OF 20

MO1006916-11



May 19, 2026  
Public Hearing

The current proposal is:

Preservation Department – Item 5, LPC-26-08905

**215 West 57th Street – The American Fine Arts Society**  
**Individual Landmark – Borough of Manhattan**

To testify virtually, please join Zoom

**Webinar ID:** 165 215 8714

**Passcode:** 958652

By Phone: 646-828-7666 (NY)

833-435-1820 (Toll-free)

833-568-8864 (Toll-free)

**Note:** If you want to testify virtually on an item, join the Zoom webinar at the agenda's "Be Here by" time (about an hour in advance). When the Chair indicates it's time to testify, "raise your hand" via the Zoom app if you want to speak (\*9 on the phone). Those who signed up in advance will be called first.