


PLOT PLAN



SITE PLAN

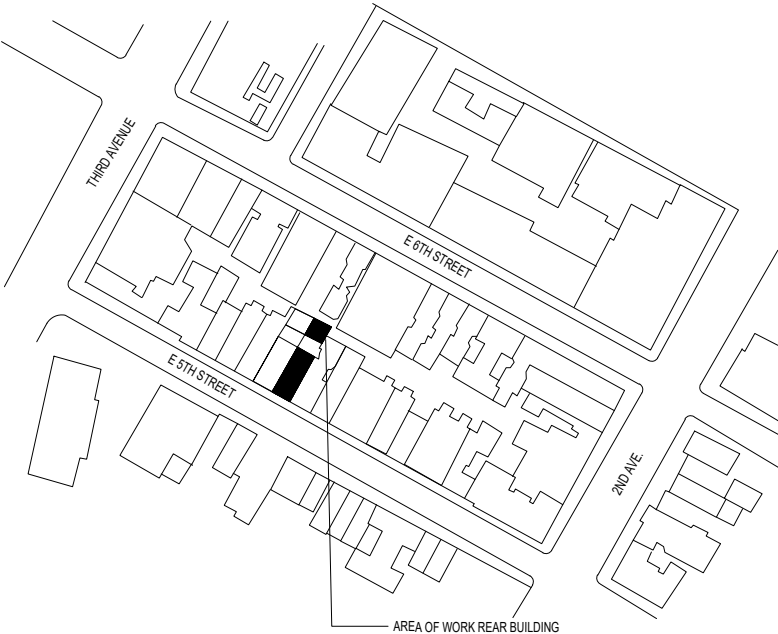


PROJECT DATA

BOROUGH:	MANHATTAN
HOUSE #:	219
STREET:	E 5TH STREET
BLOCK:	461
LOT:	47
# OF STORIES:	3 (BASEMENT & CELLAR)
FACADE TYPE:	SECONDARY FACADE

LIST OF DRAWINGS:

1. PLOT PLAN, SITE PLAN, LIST OF DRAWINGS, PROJECT DATA & PROPOSED PLAN
2. ECARD FLOOR PLAN
3. EXISTING SECOND AND THIRD FLOOR
4. PROPOSED EXTENSION
5. EXISTING / PROPOSED ROOF
6. EXISTING AND PROPOSED FRONT ELEVATION
7. EXISTING AND PROPOSED BACK ELEVATION
8. BUILDING SECTION
9. WINDOWS DETAILS
10. RENDERED PROPOSED FACADE
11. COLOR THEME
12. AERIAL VIEWS
13. PHOTO REFERENCE
14. DETAILS

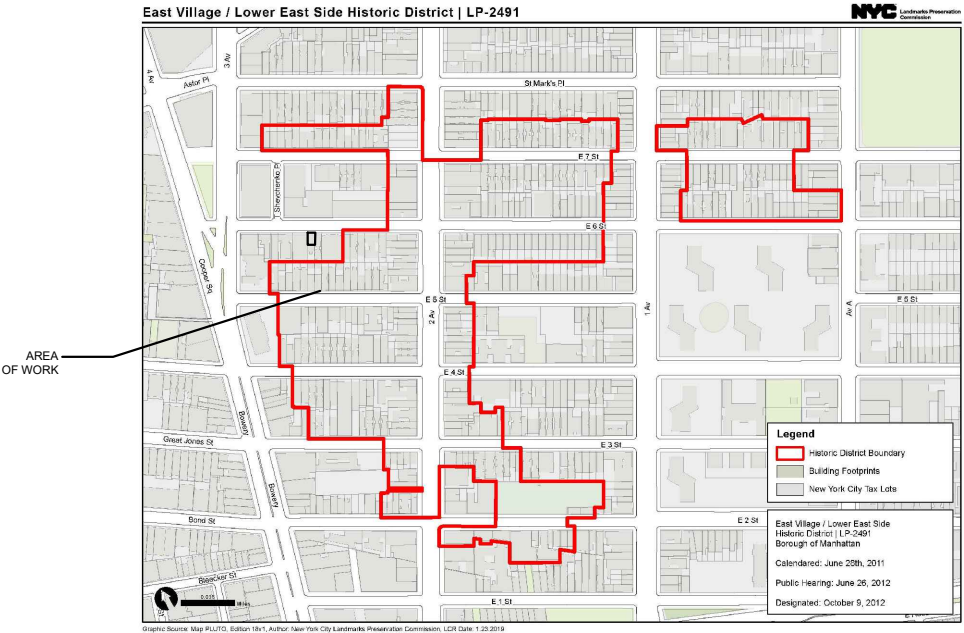


HISTORIC DISTRICT MAP

LANDMARK APPLICATION PACKAGE  
SECONDARY FACADE  
RENOVATION & ENLARGEMENT  
219 E 5th St. New York, NY 10003

PLOT PLAN, SITE PLAN,  
LIST OF DRAWINGS,  
PROJECT DATA  
& PROPOSED PLAN




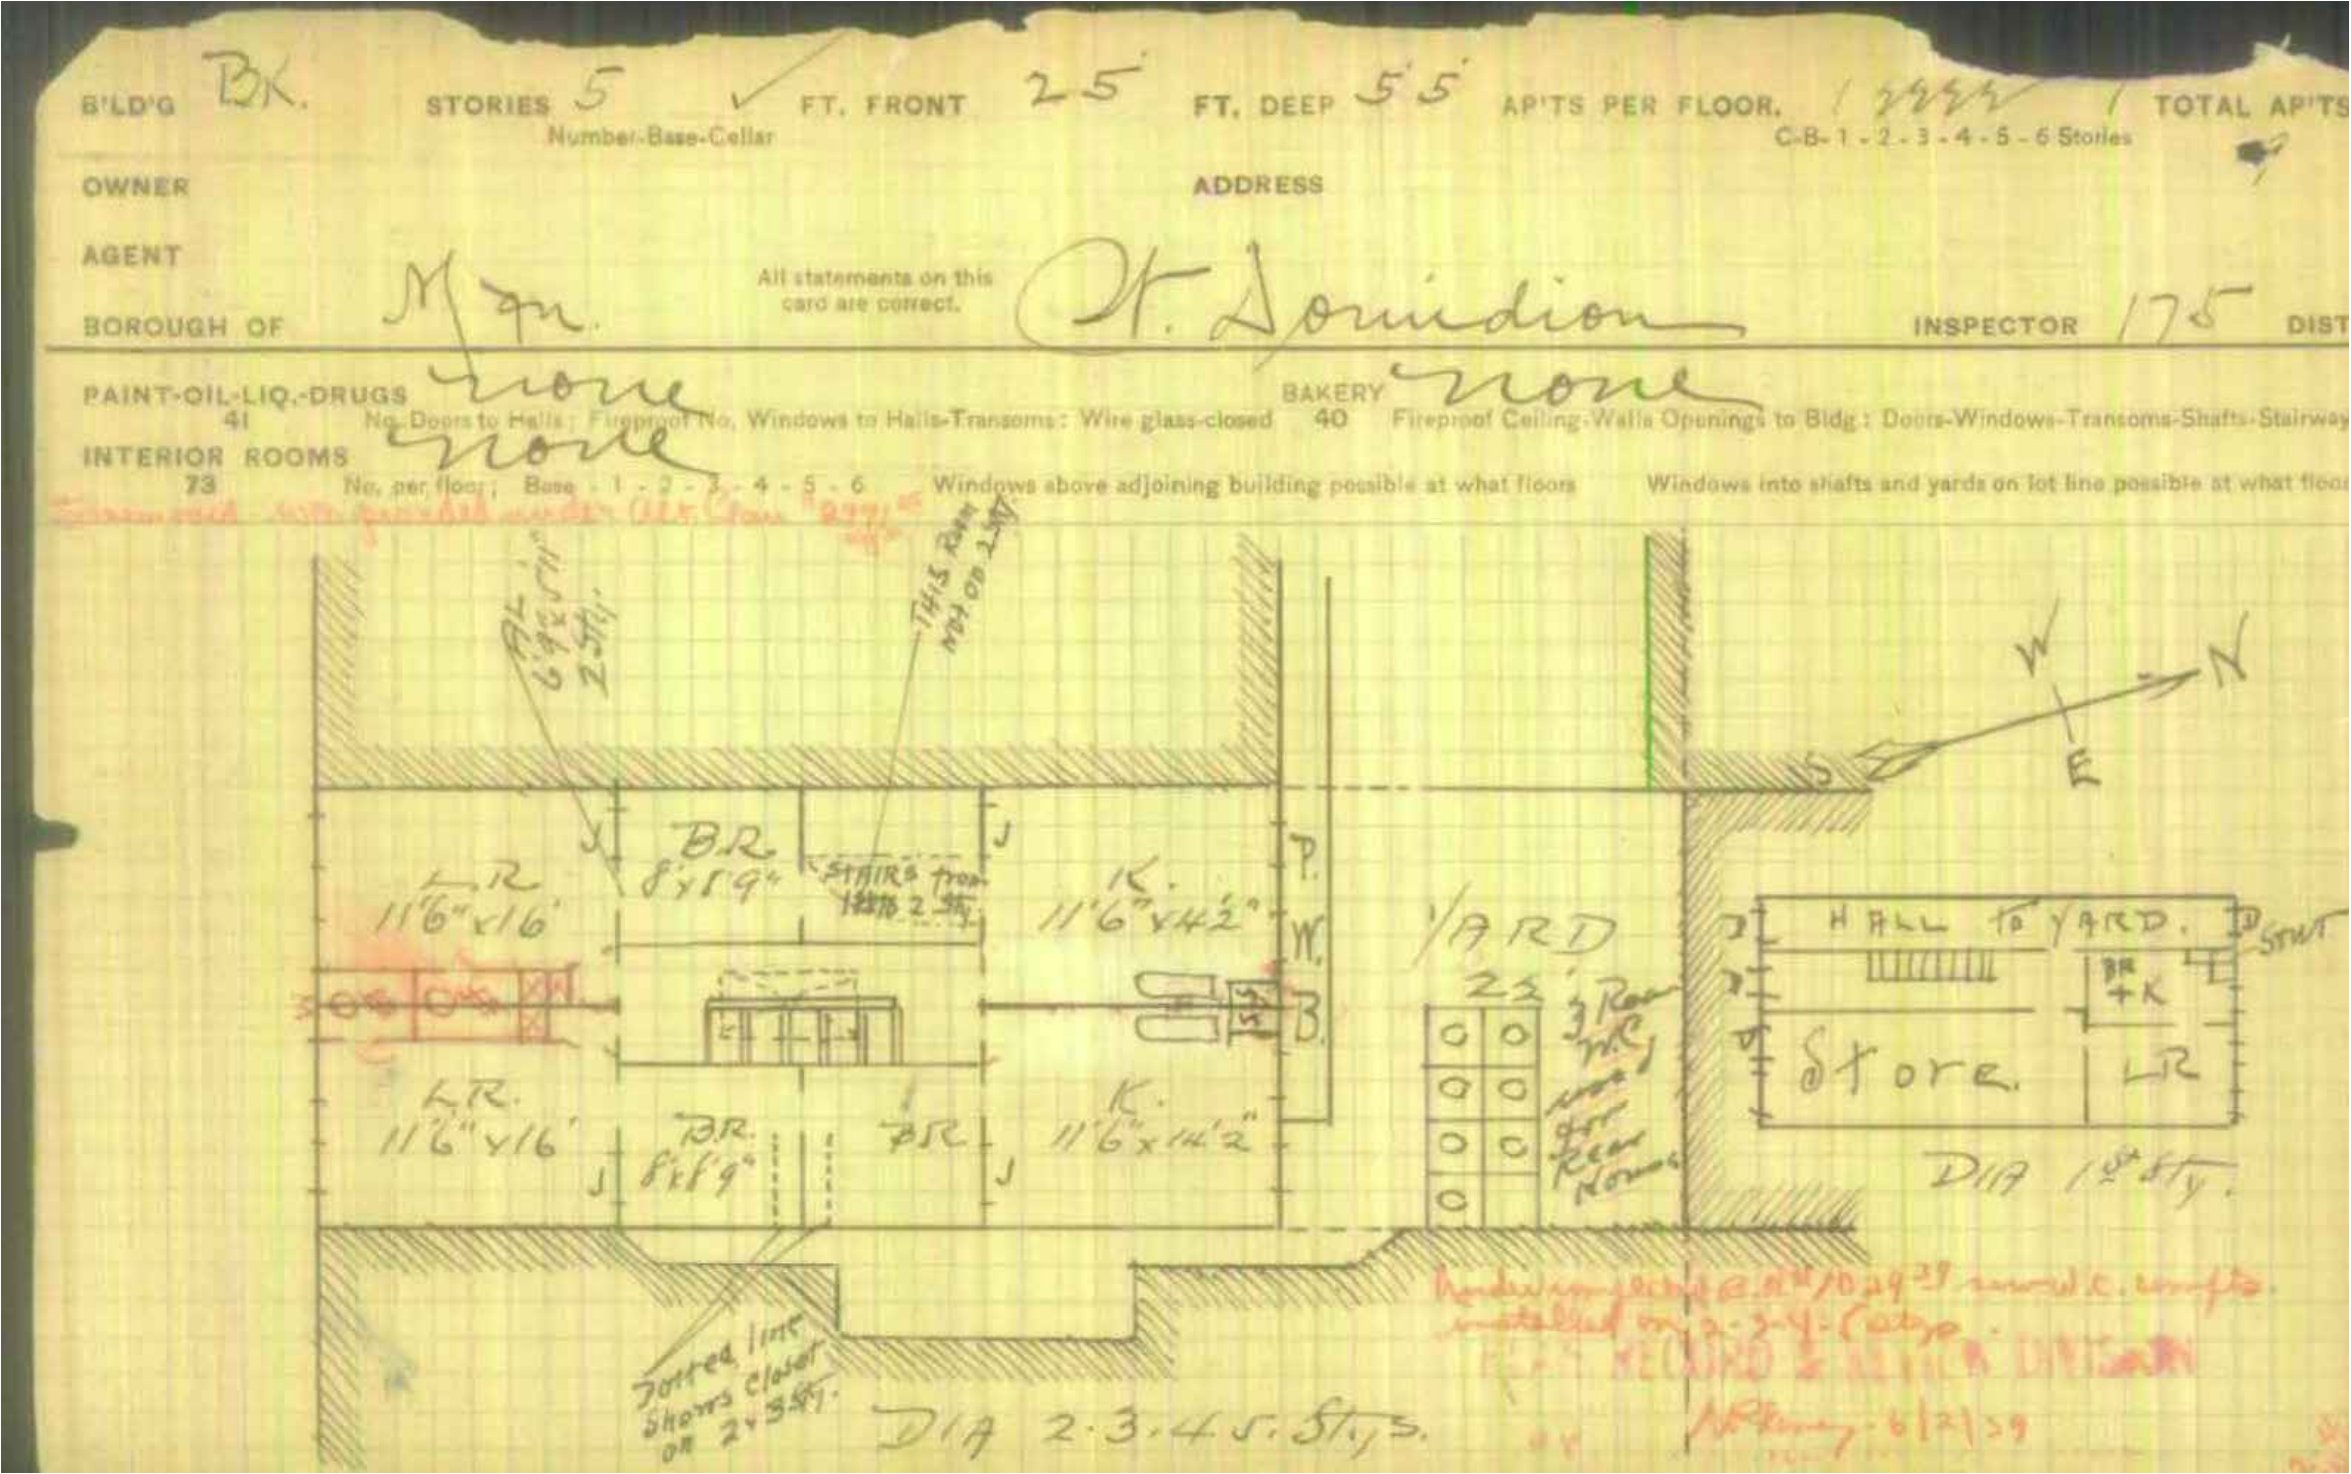


ICARD FLOOR PLAN 1959

LANDMARK APPLICATION PACKAGE  
SECONDARY FACADE  
RENOVATION & ENLARGEMENT  
219 E 5th St. New York, NY 10003

ECARD FLOOR PLAN

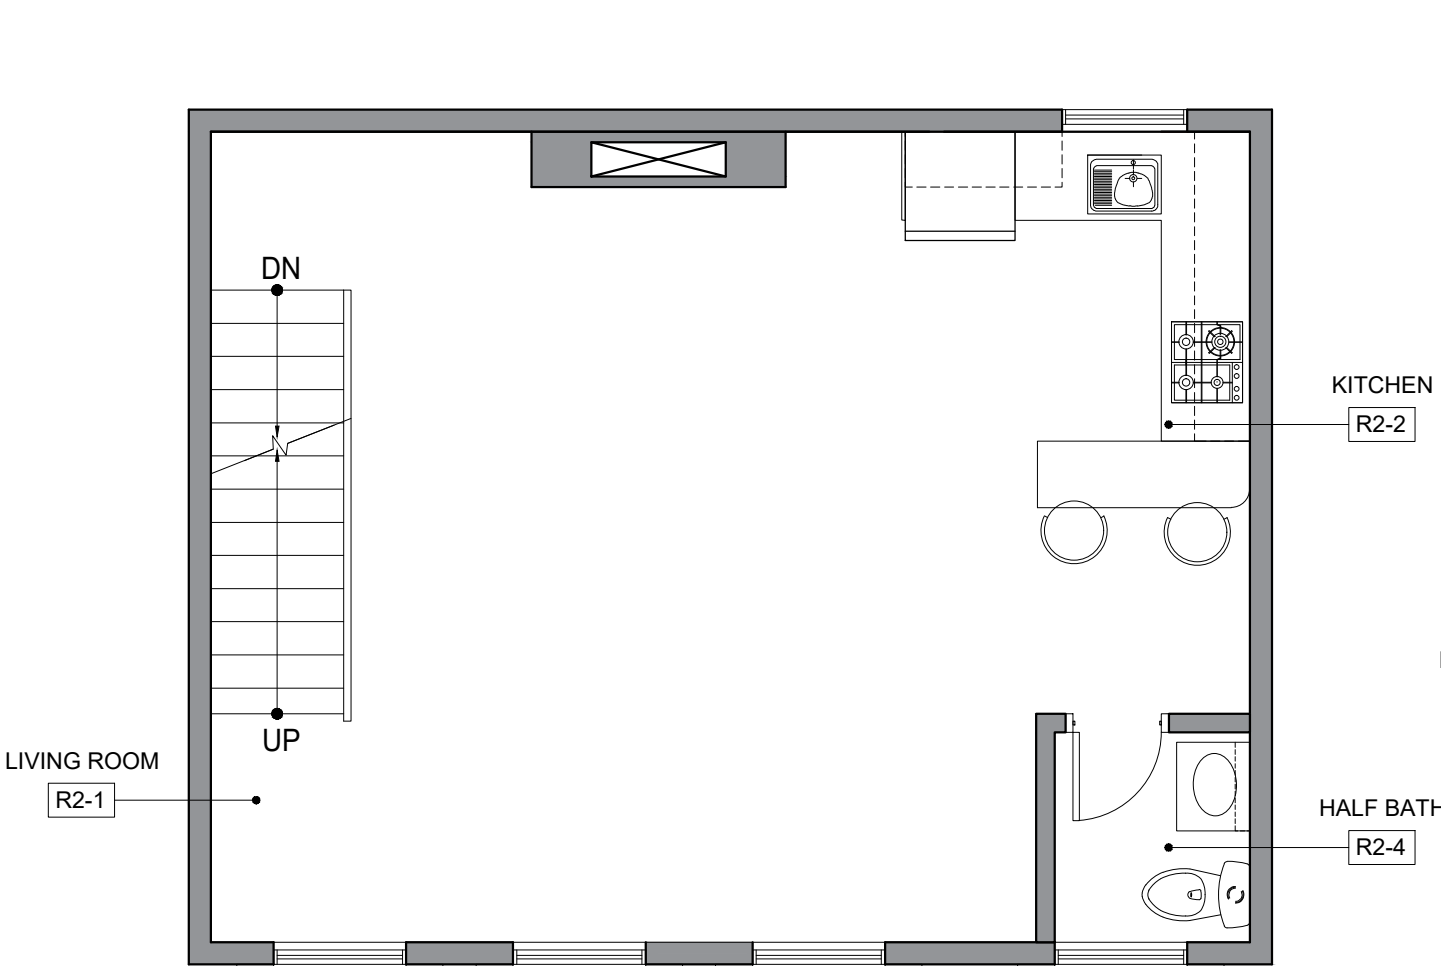


1 PROPOSED SECOND FLOOR  
A - 2 SCALE 1/4" = 1'-0"

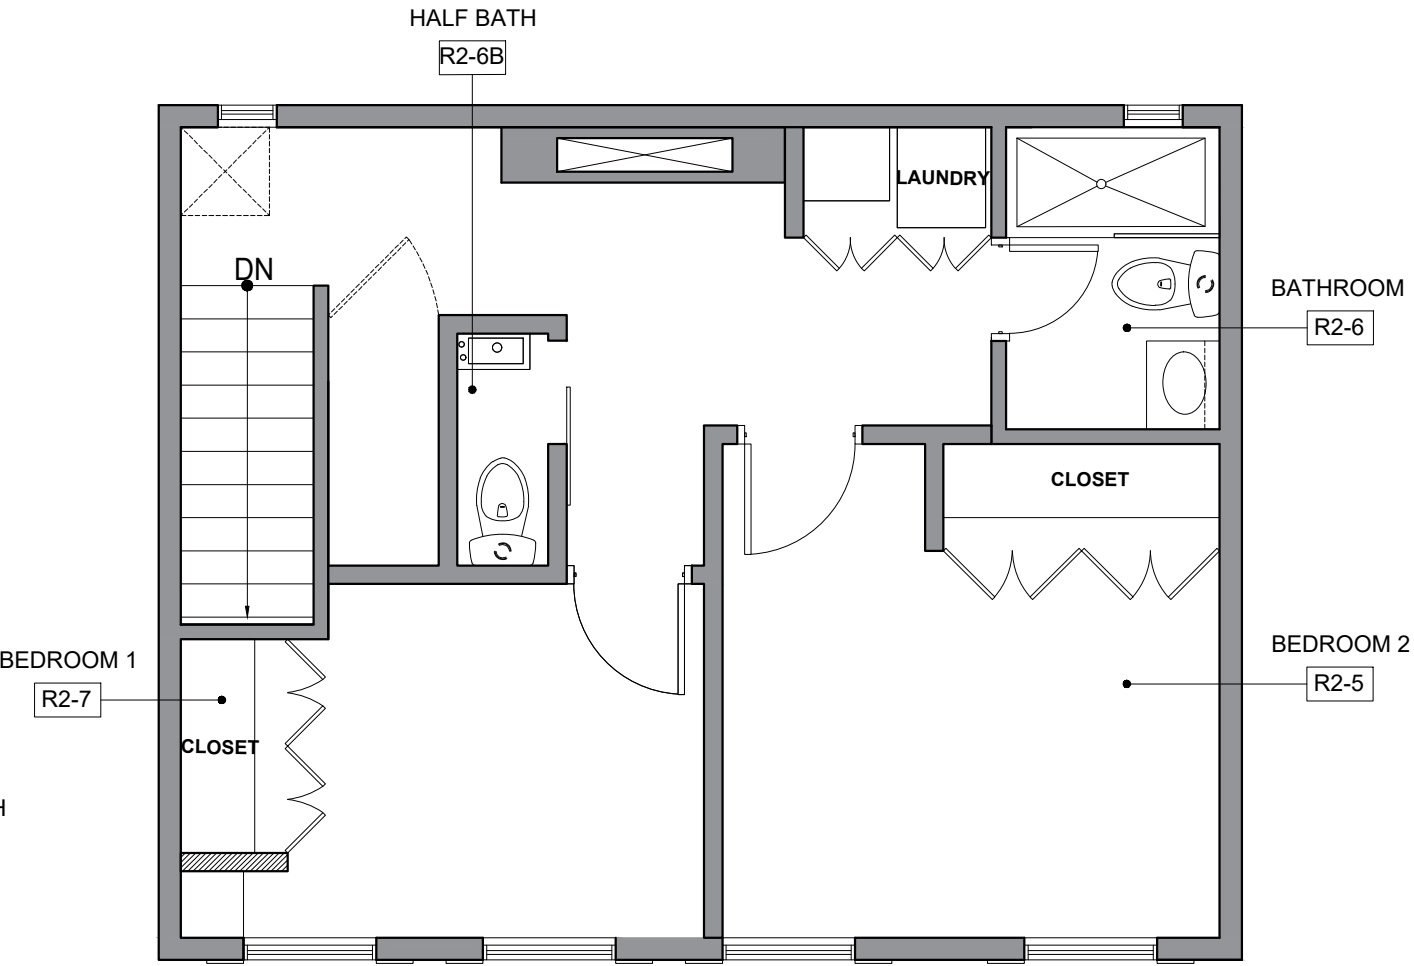

2 PROPOSED THIRD FLOOR  
A - 2 SCALE 1/4" = 1'-0"

LANDMARK APPLICATION PACKAGE  
SECONDARY FACADE  
RENOVATION & ENLARGEMENT  
219 E 5th St. New York, NY 10003


EXISTING SECOND  
AND THIRD FLOOR

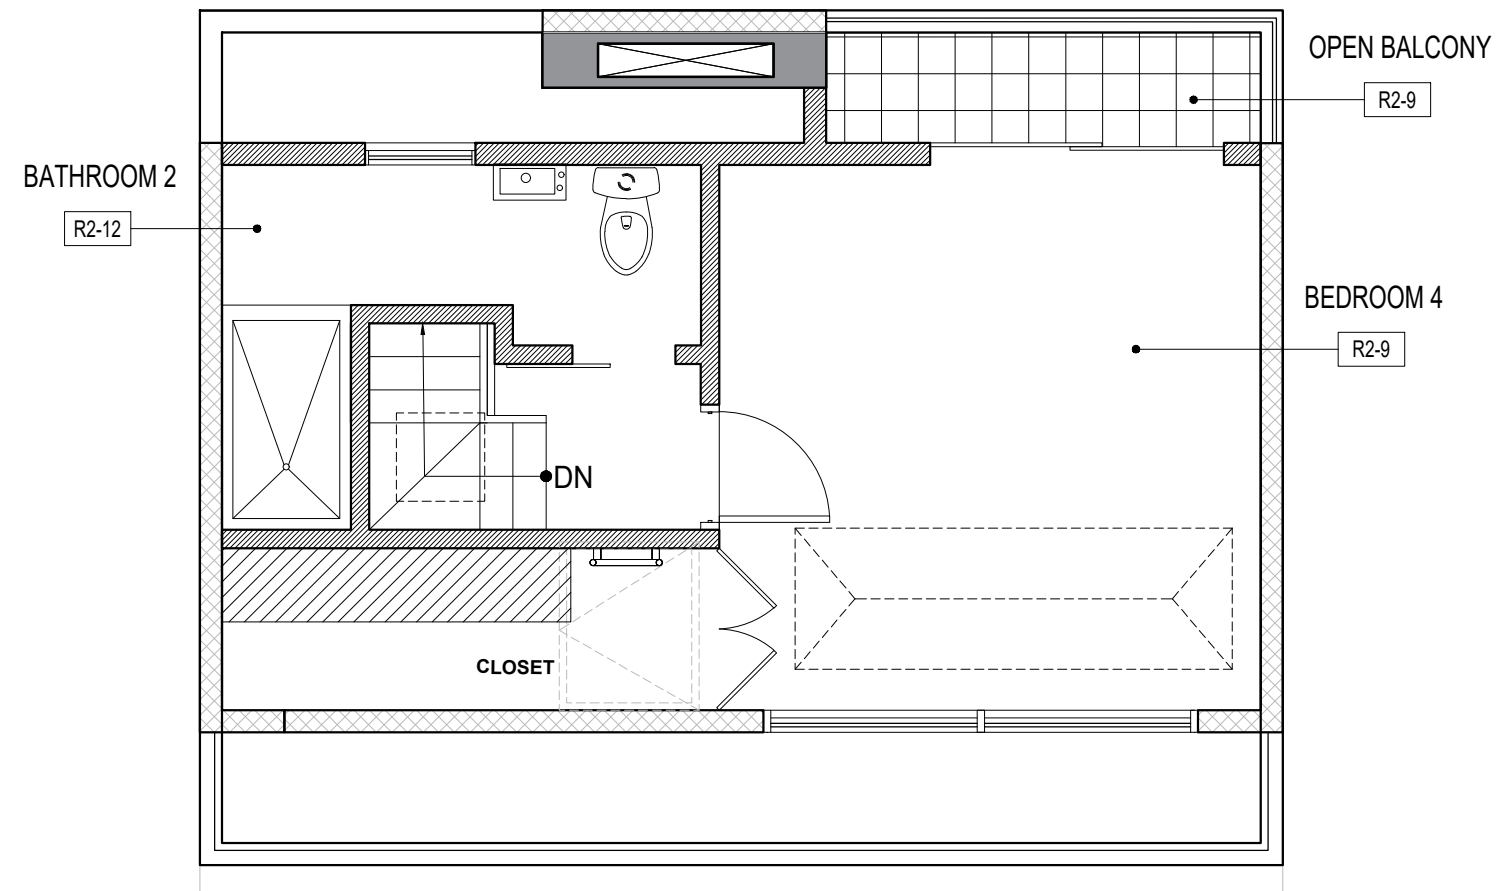


1 PROPOSED EXTENSION  
A - 4 SCALE 1/2" = 1'-0"


LANDMARK APPLICATION PACKAGE  
SECONDARY FACADE  
RENOVATION & ENLARGEMENT  
219 E 5th St. New York, NY 10003

PROPOSED  
EXTENSION

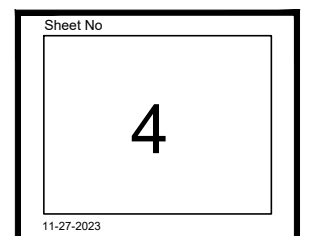


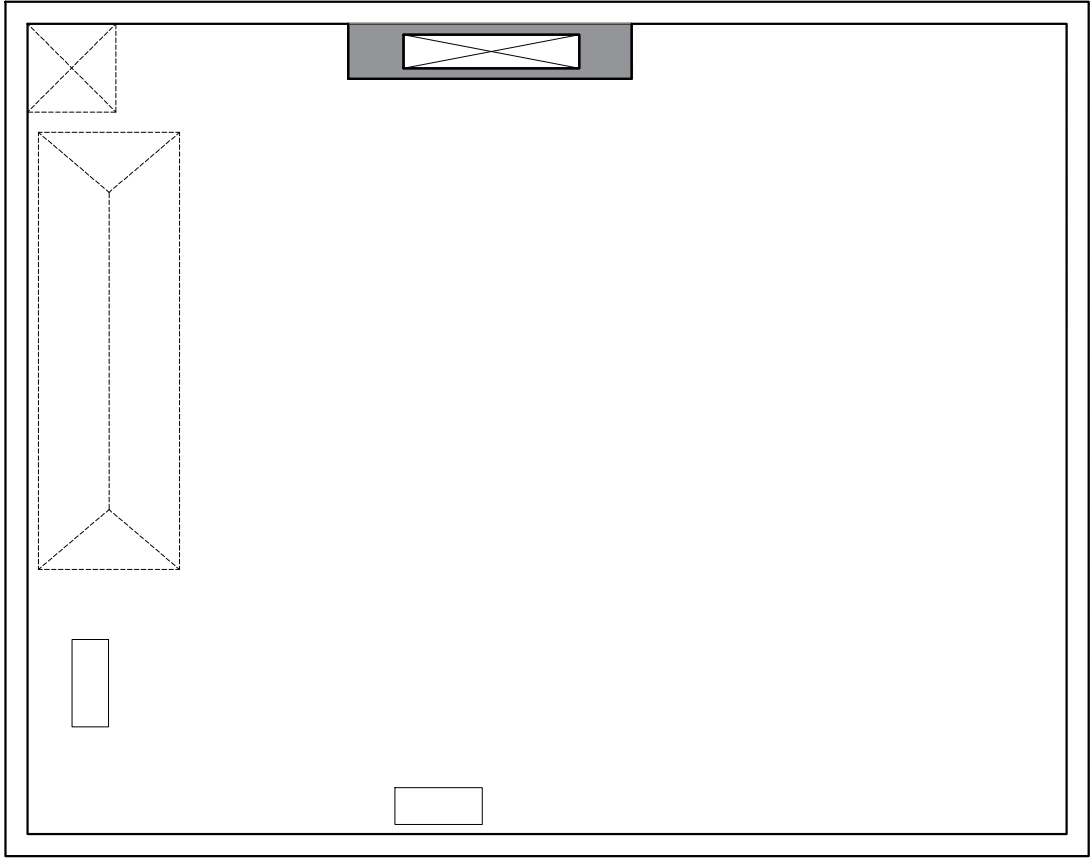


1 EXISTING ROOF  
A - 5 SCALE 1/2" = 1'-0"

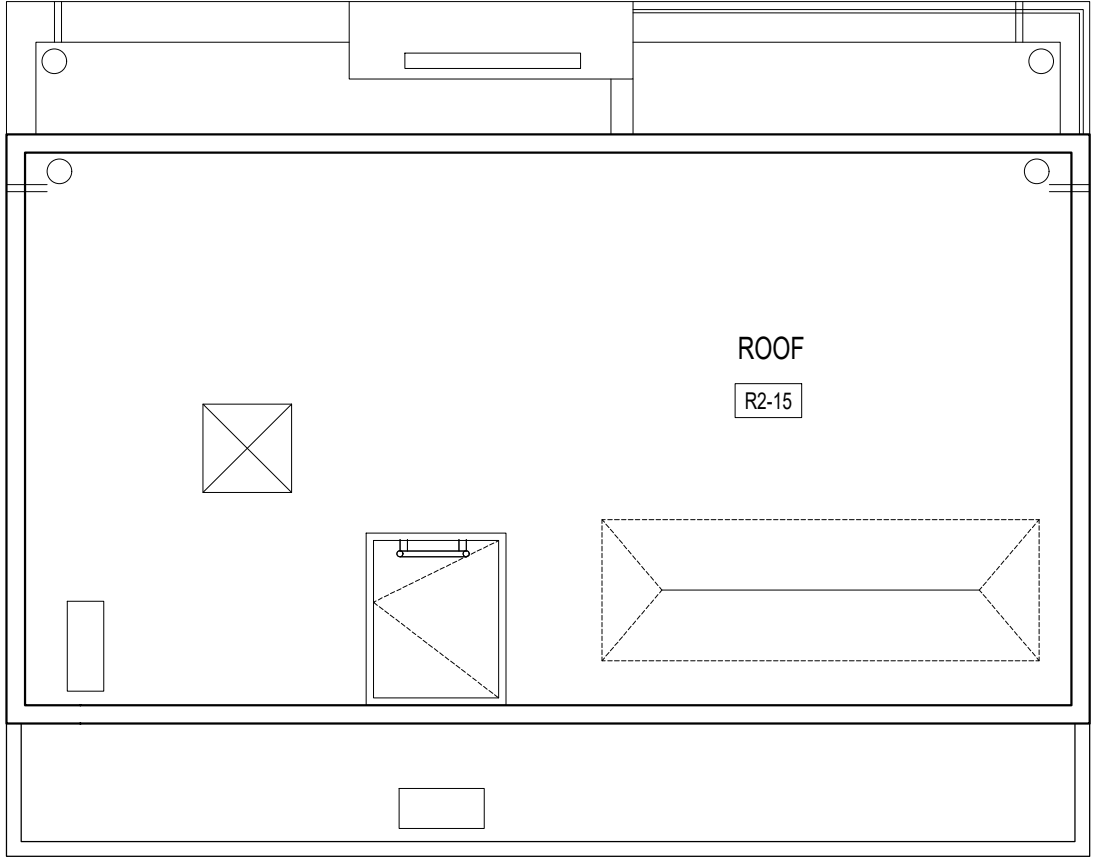

1 PROPOSED NEW ROOF  
A - 5 SCALE 1/2" = 1'-0"

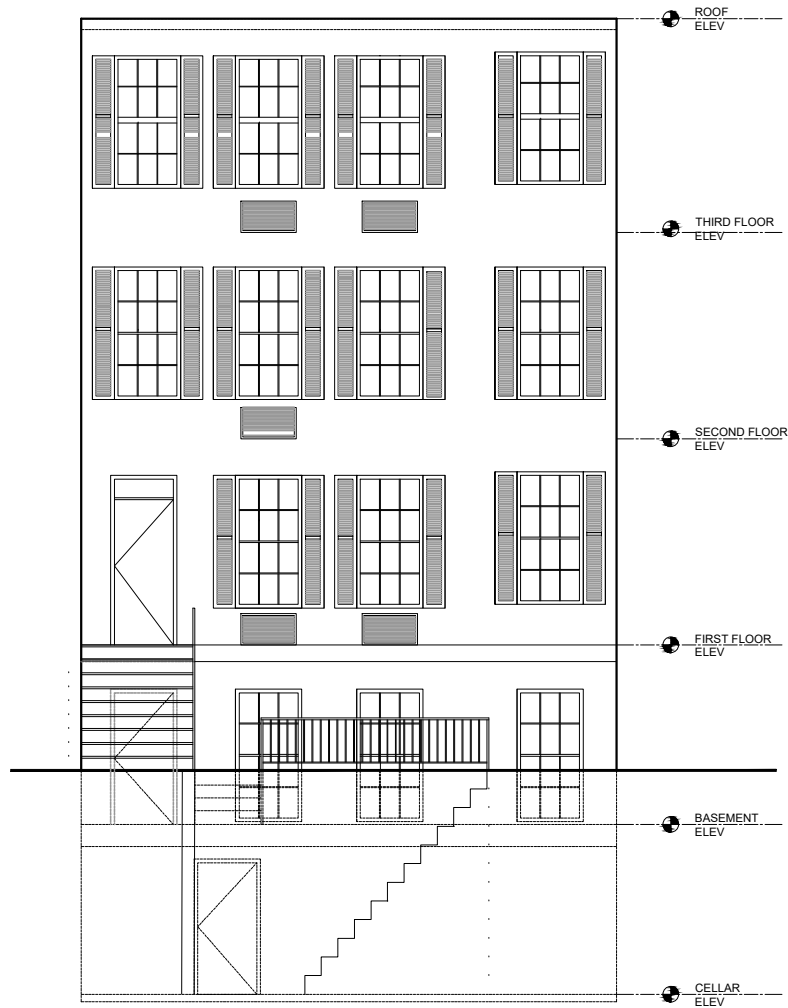


1 FRONT ELEVATION - EXISTING  
A - 6 SCALE 1/8" = 1'-0"

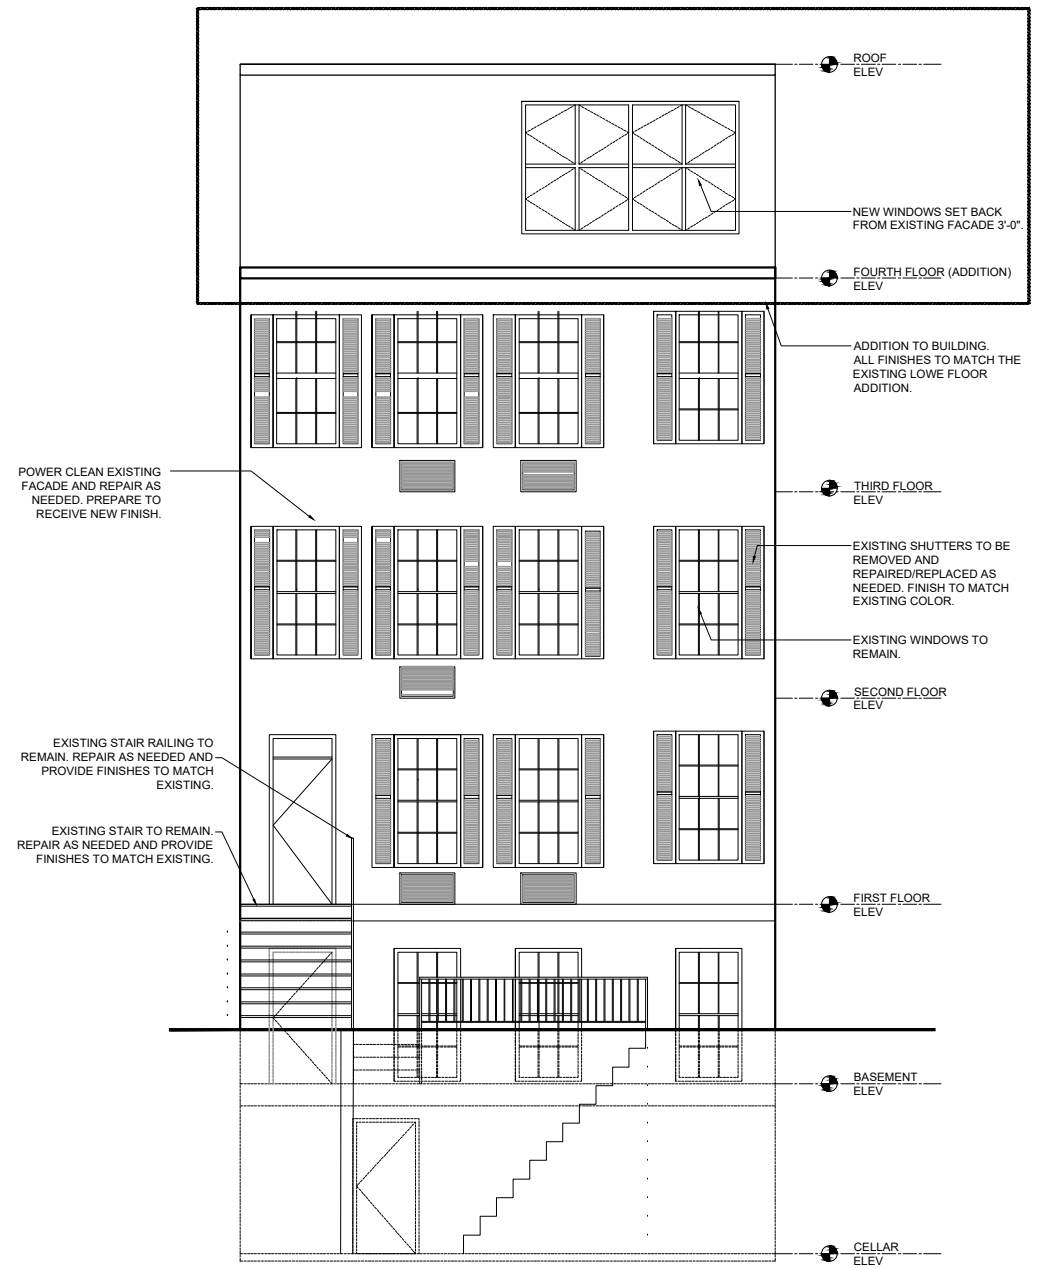


2 FRONT ELEVATION - PROPOSED  
A - 6 SCALE 1/8" = 1'-0"


LANDMARK APPLICATION PACKAGE  
SECONDARY FACADE  
RENOVATION & ENLARGEMENT  
219 E 5th St. New York, NY 10003

EXISTING AND PROPOSED  
FRONT ELEVATION

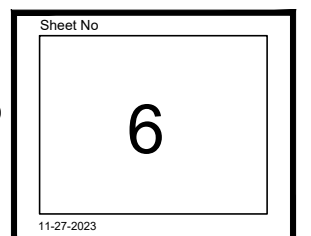

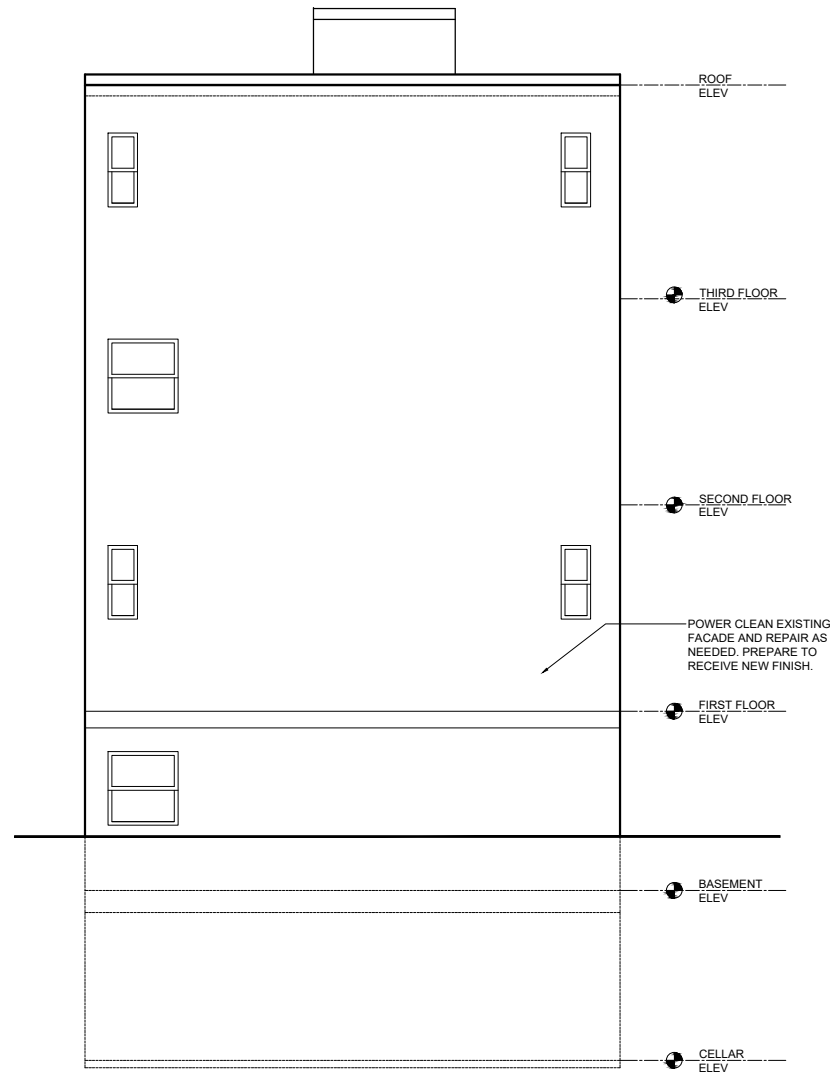


1 BACK ELEVATION - EXISTING  
A - 7 SCALE 1/8" = 1'-0"

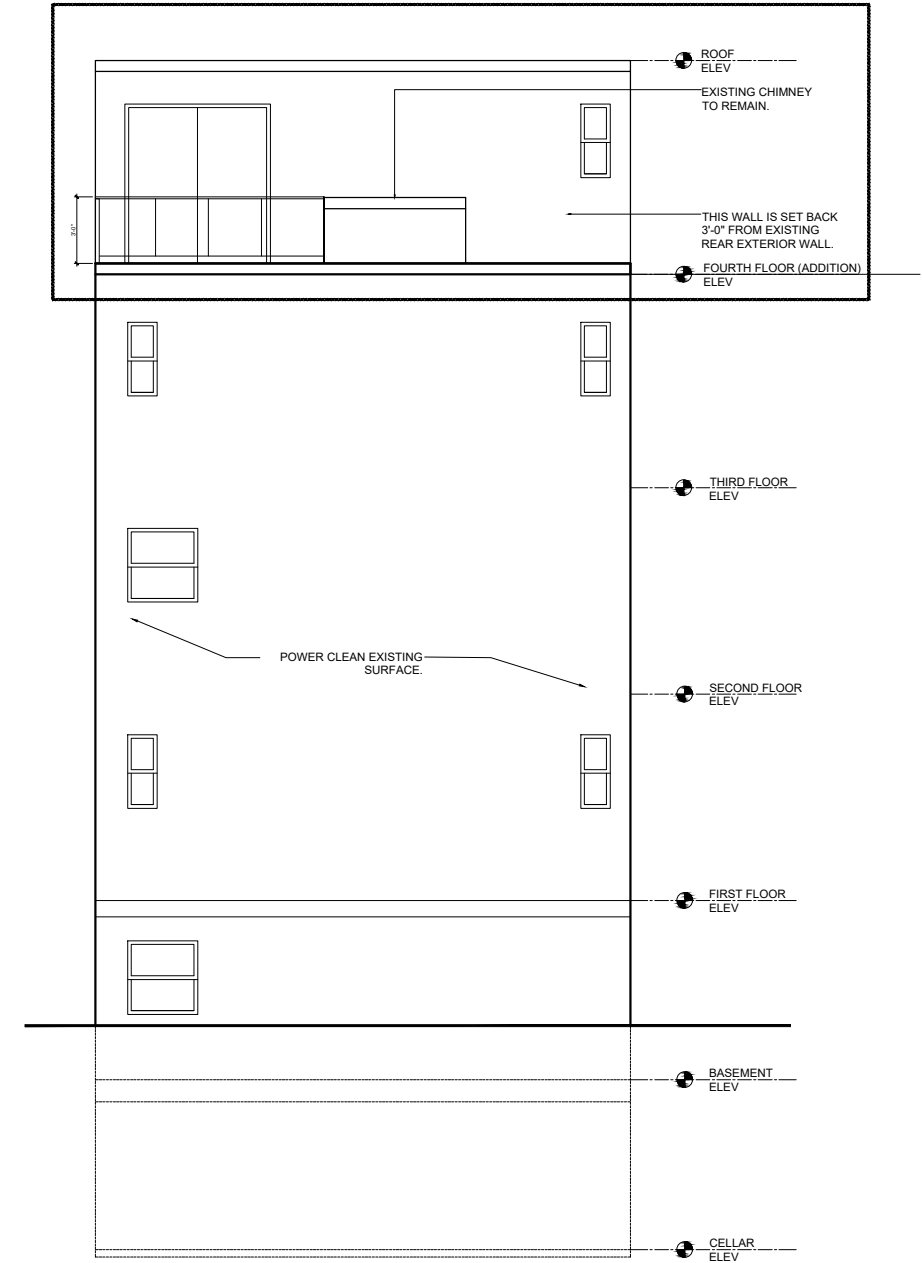

2 BACK ELEVATION - PROPOSED  
A - 7 SCALE 1/8" = 1'-0"

LANDMARK APPLICATION PACKAGE  
SECONDARY FACADE  
RENOVATION & ENLARGEMENT  
219 E 5th St. New York, NY 10003

EXISTING AND PROPOSED  
BACK ELEVATION

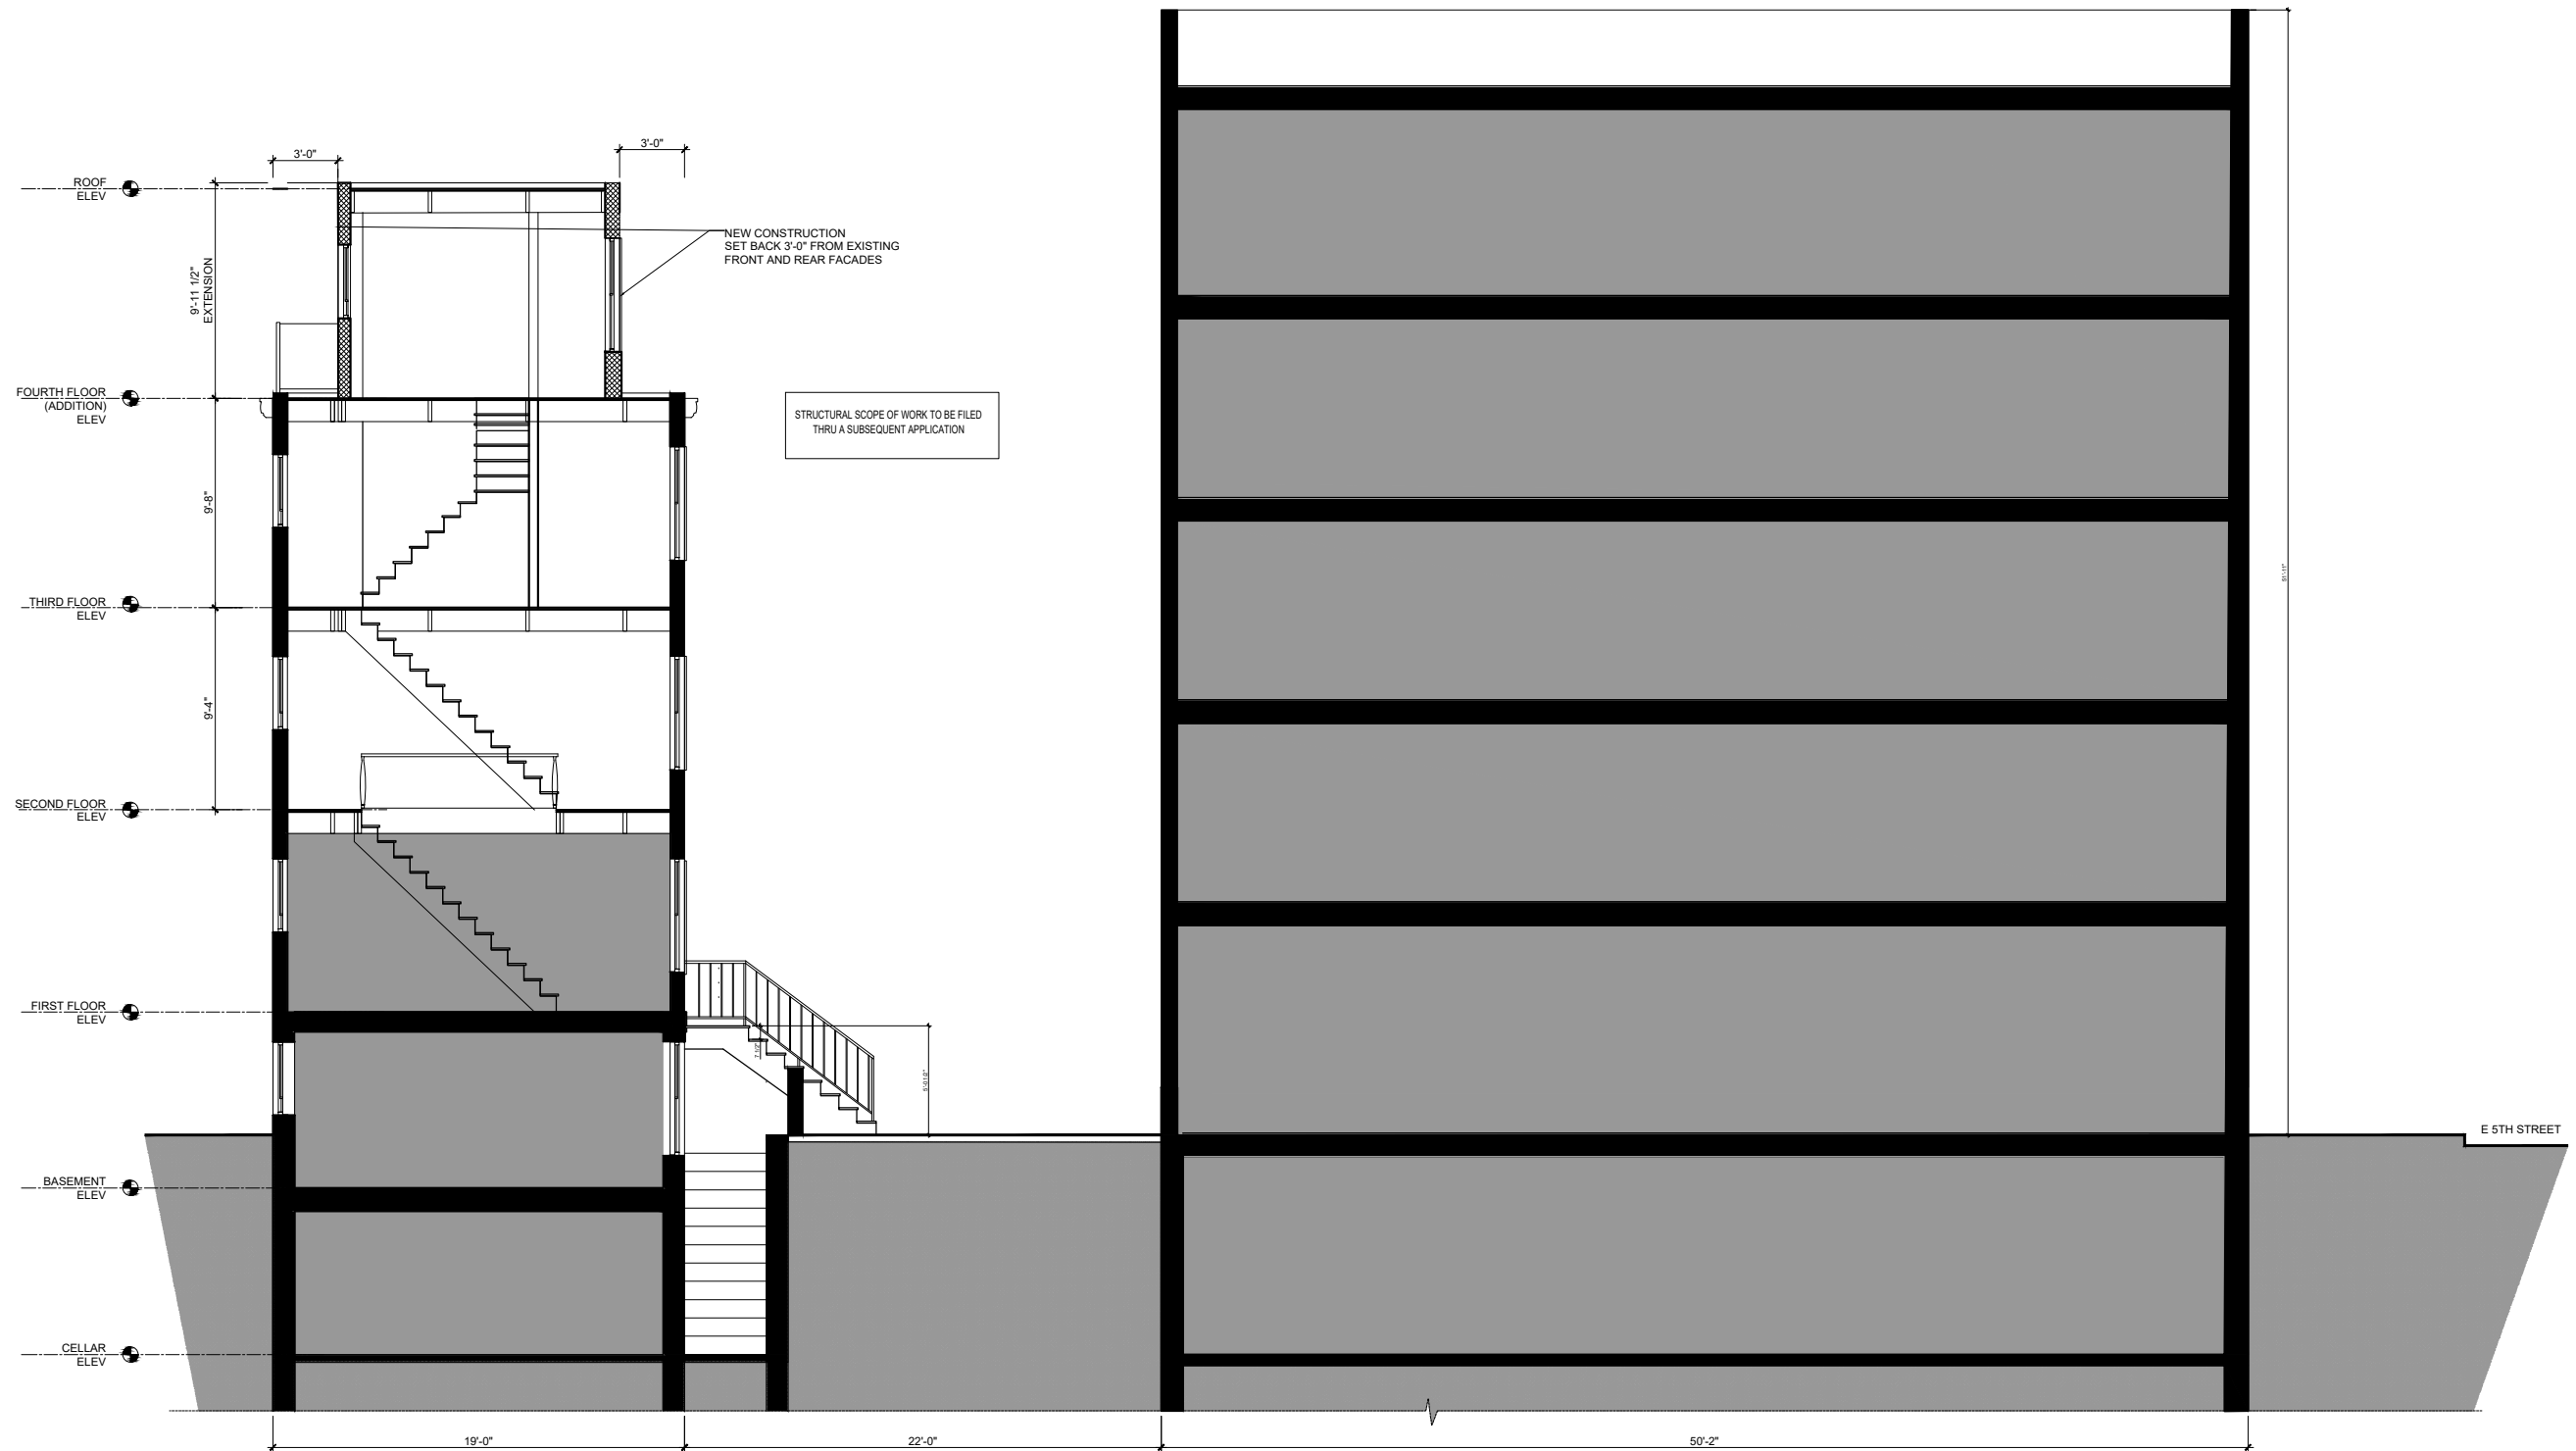


1 BUILDING SECTION  
A - 8 SCALE 1/8" = 1'-0"


LANDMARK APPLICATION PACKAGE  
SECONDARY FACADE  
RENOVATION & ENLARGEMENT  
219 E 5th St. New York, NY 10003

BUILDING SECTION



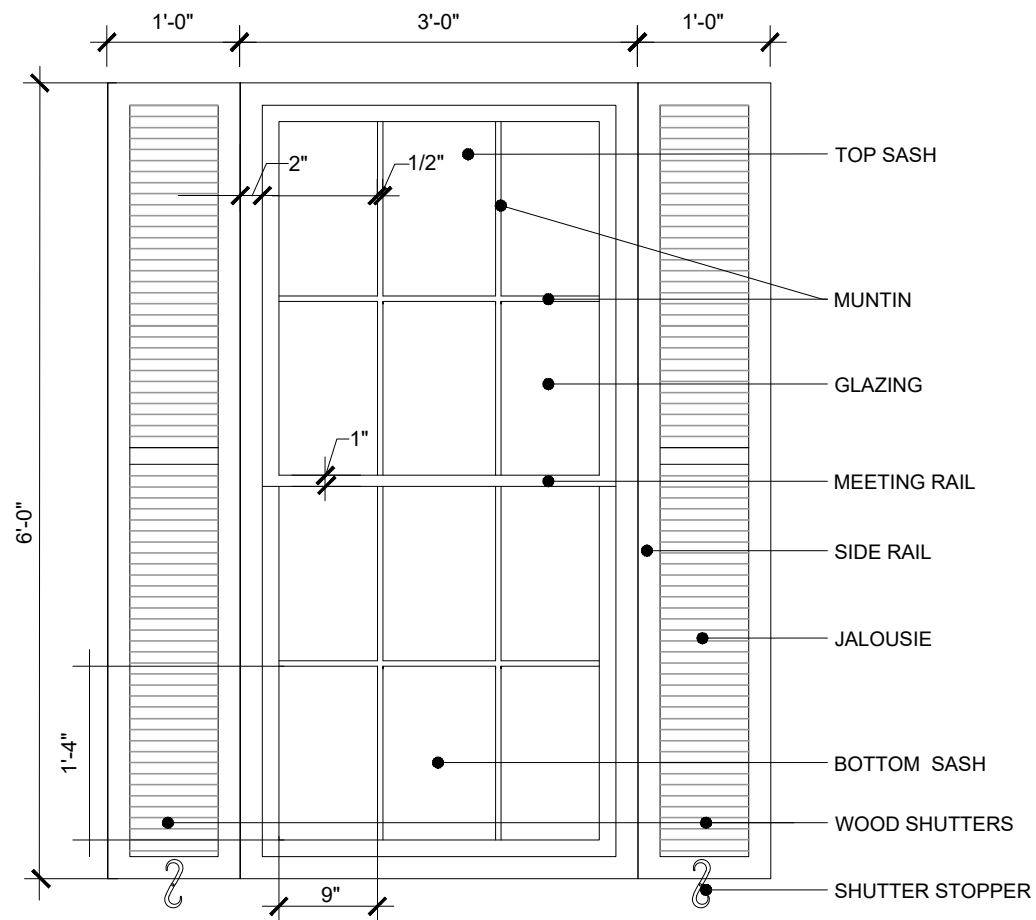

1 WINDOW ENLARGED ELEVATION  
A - 9 SCALE 3/4" = 1'-0"

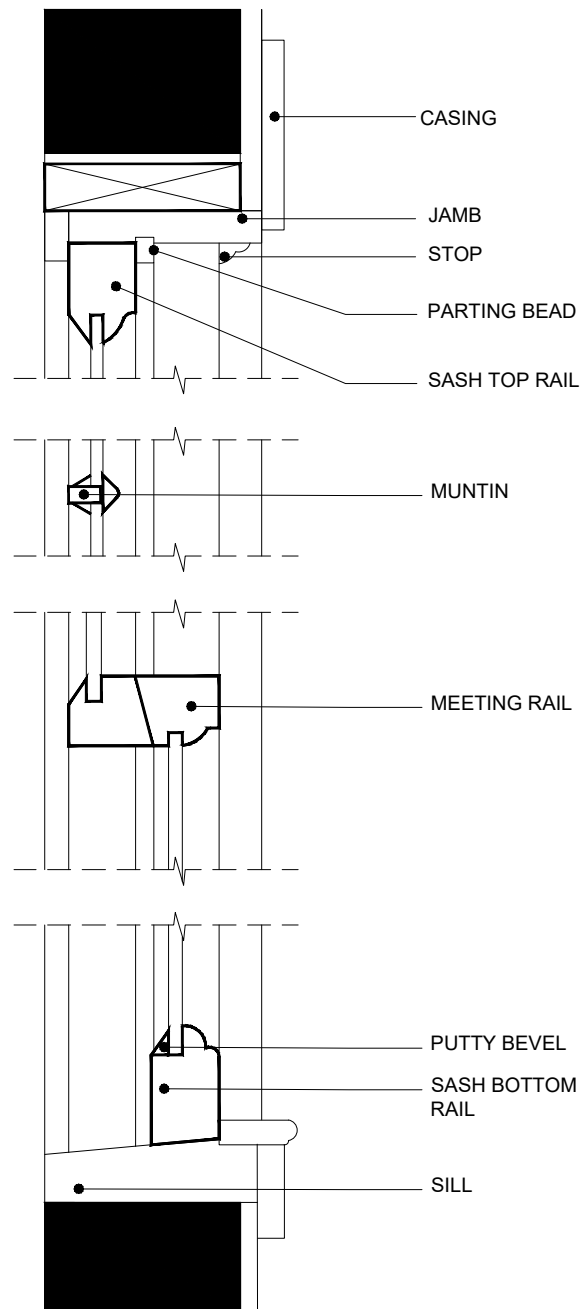

2 WINDOW SECTION  
A - 9 SCALE 3/4" = 1'-0"



LANDMARK APPLICATION PACKAGE  
SECONDARY FACADE  
RENOVATION & ENLARGEMENT  
219 E 5th St. New York, NY 10003

WINDOWS  
DETAILS



1 BUILDING RENDERED PROPOSED FRONT FACADE  
A - 10 NTS




2 BUILDING RENDERED PROPOSED BACK FACADE  
A - 10 NTS

LANDMARK APPLICATION PACKAGE  
SECONDARY FACADE  
RENOVATION & ENLARGEMENT  
219 E 5th St. New York, NY 10003

RENDERED  
PROPOSED FACADE



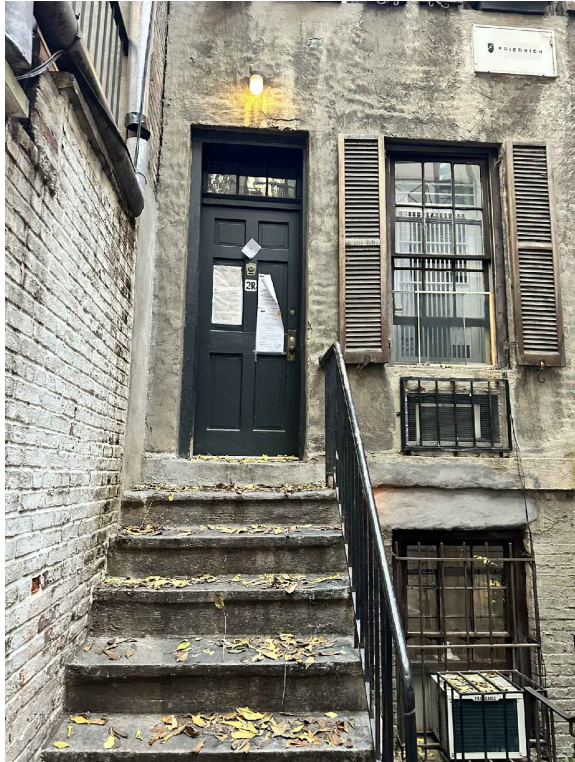

WOOD DOOR WITH MUTTIN AND GUARD RAIL  
EXISTING TO REMAIN. PAINT TO MATCH EXISTING.  
BRICKMOLDS TO REMAIN.



EXISTING RAILING TO BE PAINTED TO MATCH  
EXISTING.




WOOD SHUTTERS THAT  
ARE DETERIORATED TO BE  
REPAIRED TO MATCH EXISTING.

1 REPAINTING & PAINTING  
A - 11




AREA OF WORK

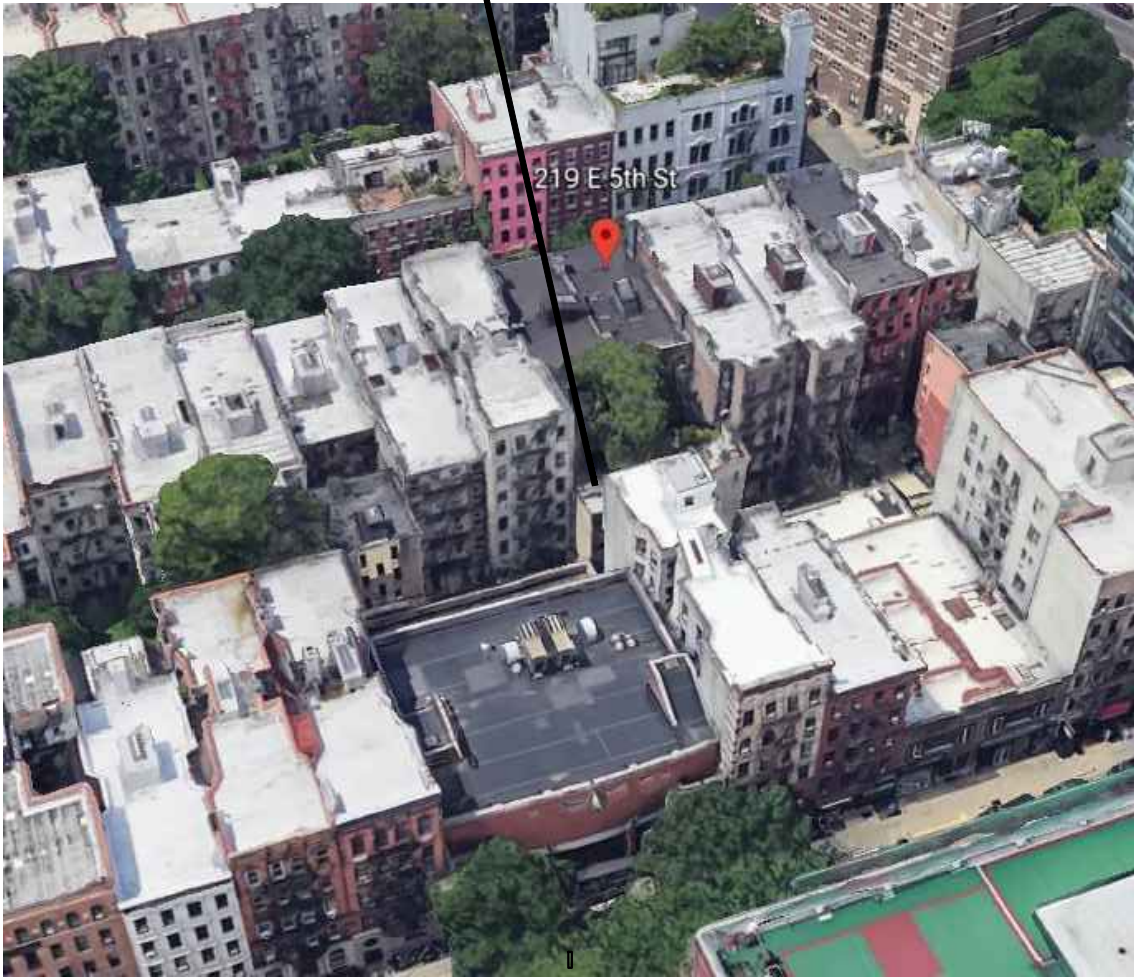

AREA OF WORK





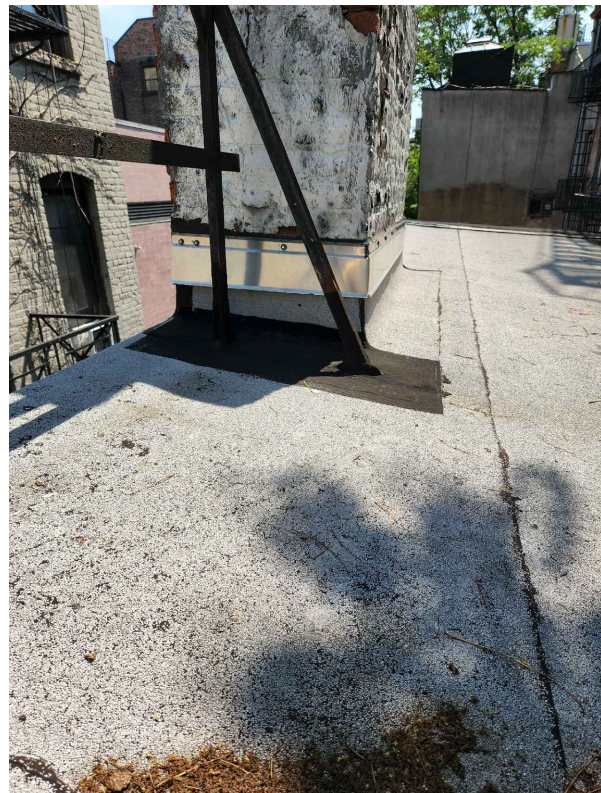

1 PHOTO REFERENCE  
A - 13 NTS

LANDMARK APPLICATION PACKAGE  
SECONDARY FACADE  
RENOVATION & ENLARGEMENT  
219 E 5th St. New York, NY 10003

PHOTO REFERENCE