

COOPER UNION FOUNDATION BUILDING - INDIVIDUAL LANDMARK  
PROPOSED INSTALLATION OF SEVEN SECURITY CAMERAS






COOPER UNION FOUNDATION BUILDING - INDIVIDUAL LANDMARK  
HISTORIC TAX PHOTOS




1940S TAX PHOTO

COOPER UNION FOUNDATION BUILDING - INDIVIDUAL LANDMARK

PROPOSED INSTALLATION OF SEVEN SECURITY CAMERAS

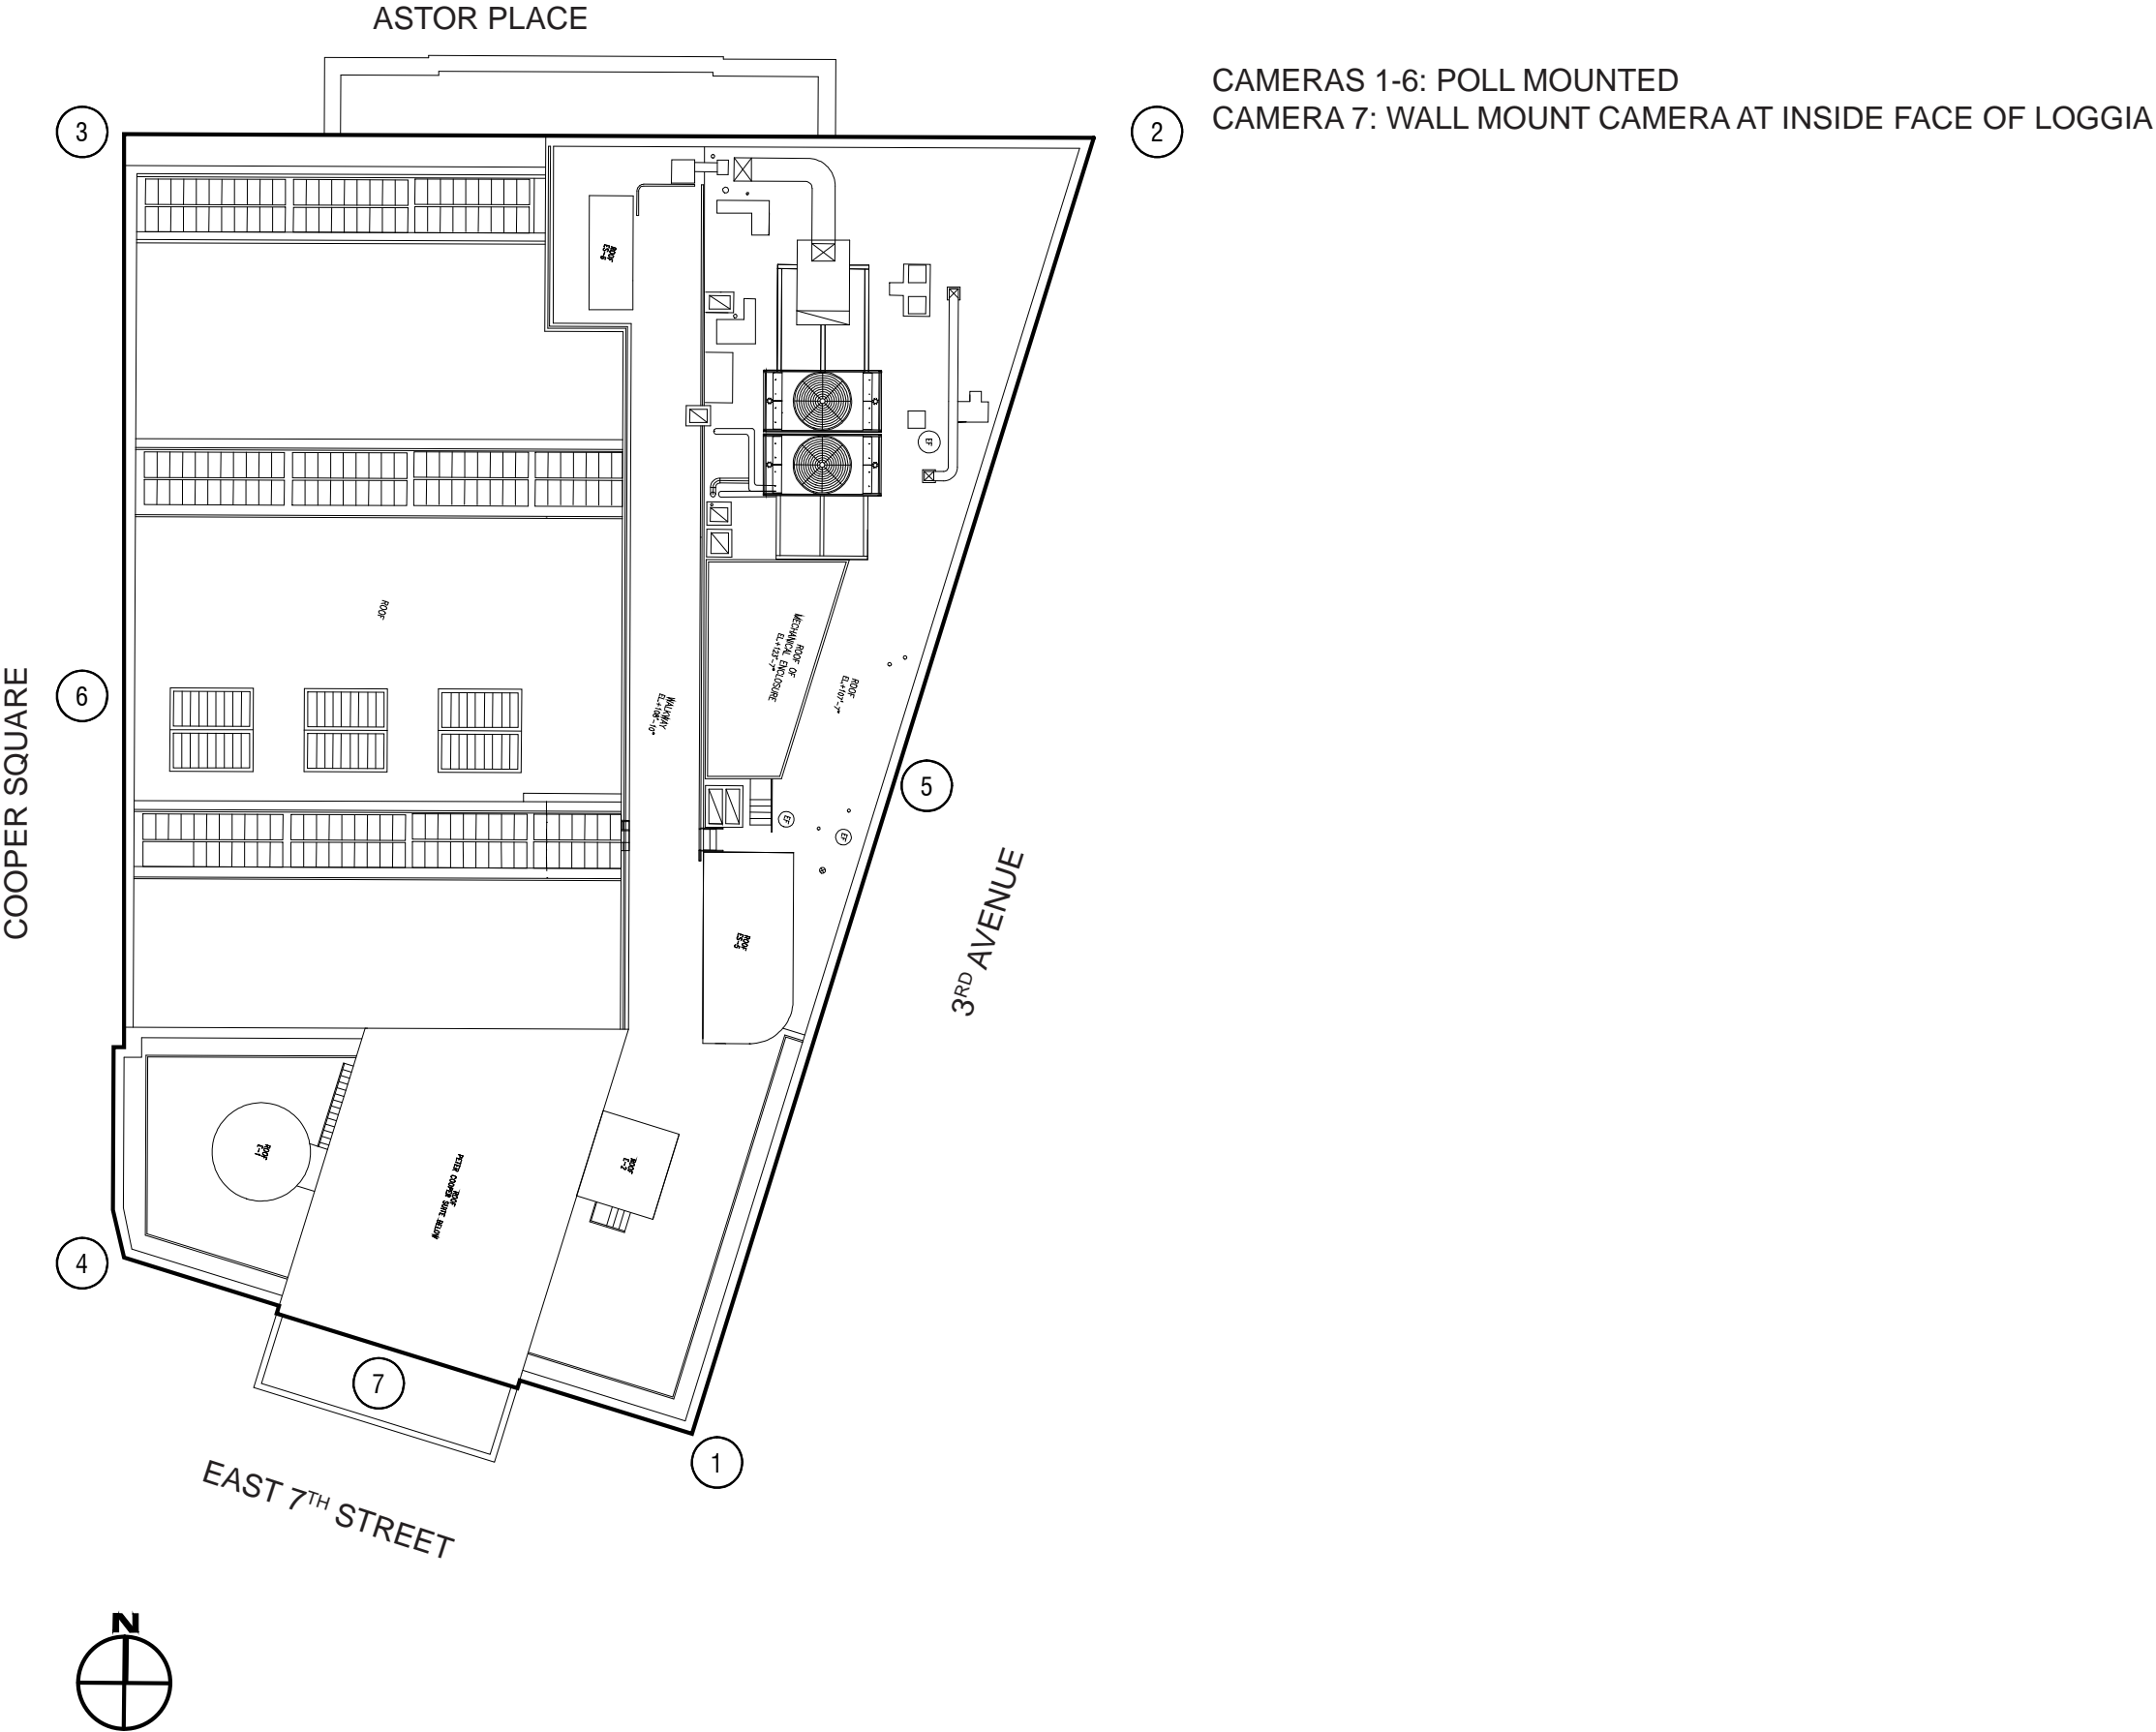

COOPER UNION FOUNDATION BUILDING- INDIVIDUAL LANDMARK  
PROPOSED POLE MOUNTED SECURITY CAMERA FOR 6 LOCATIONS

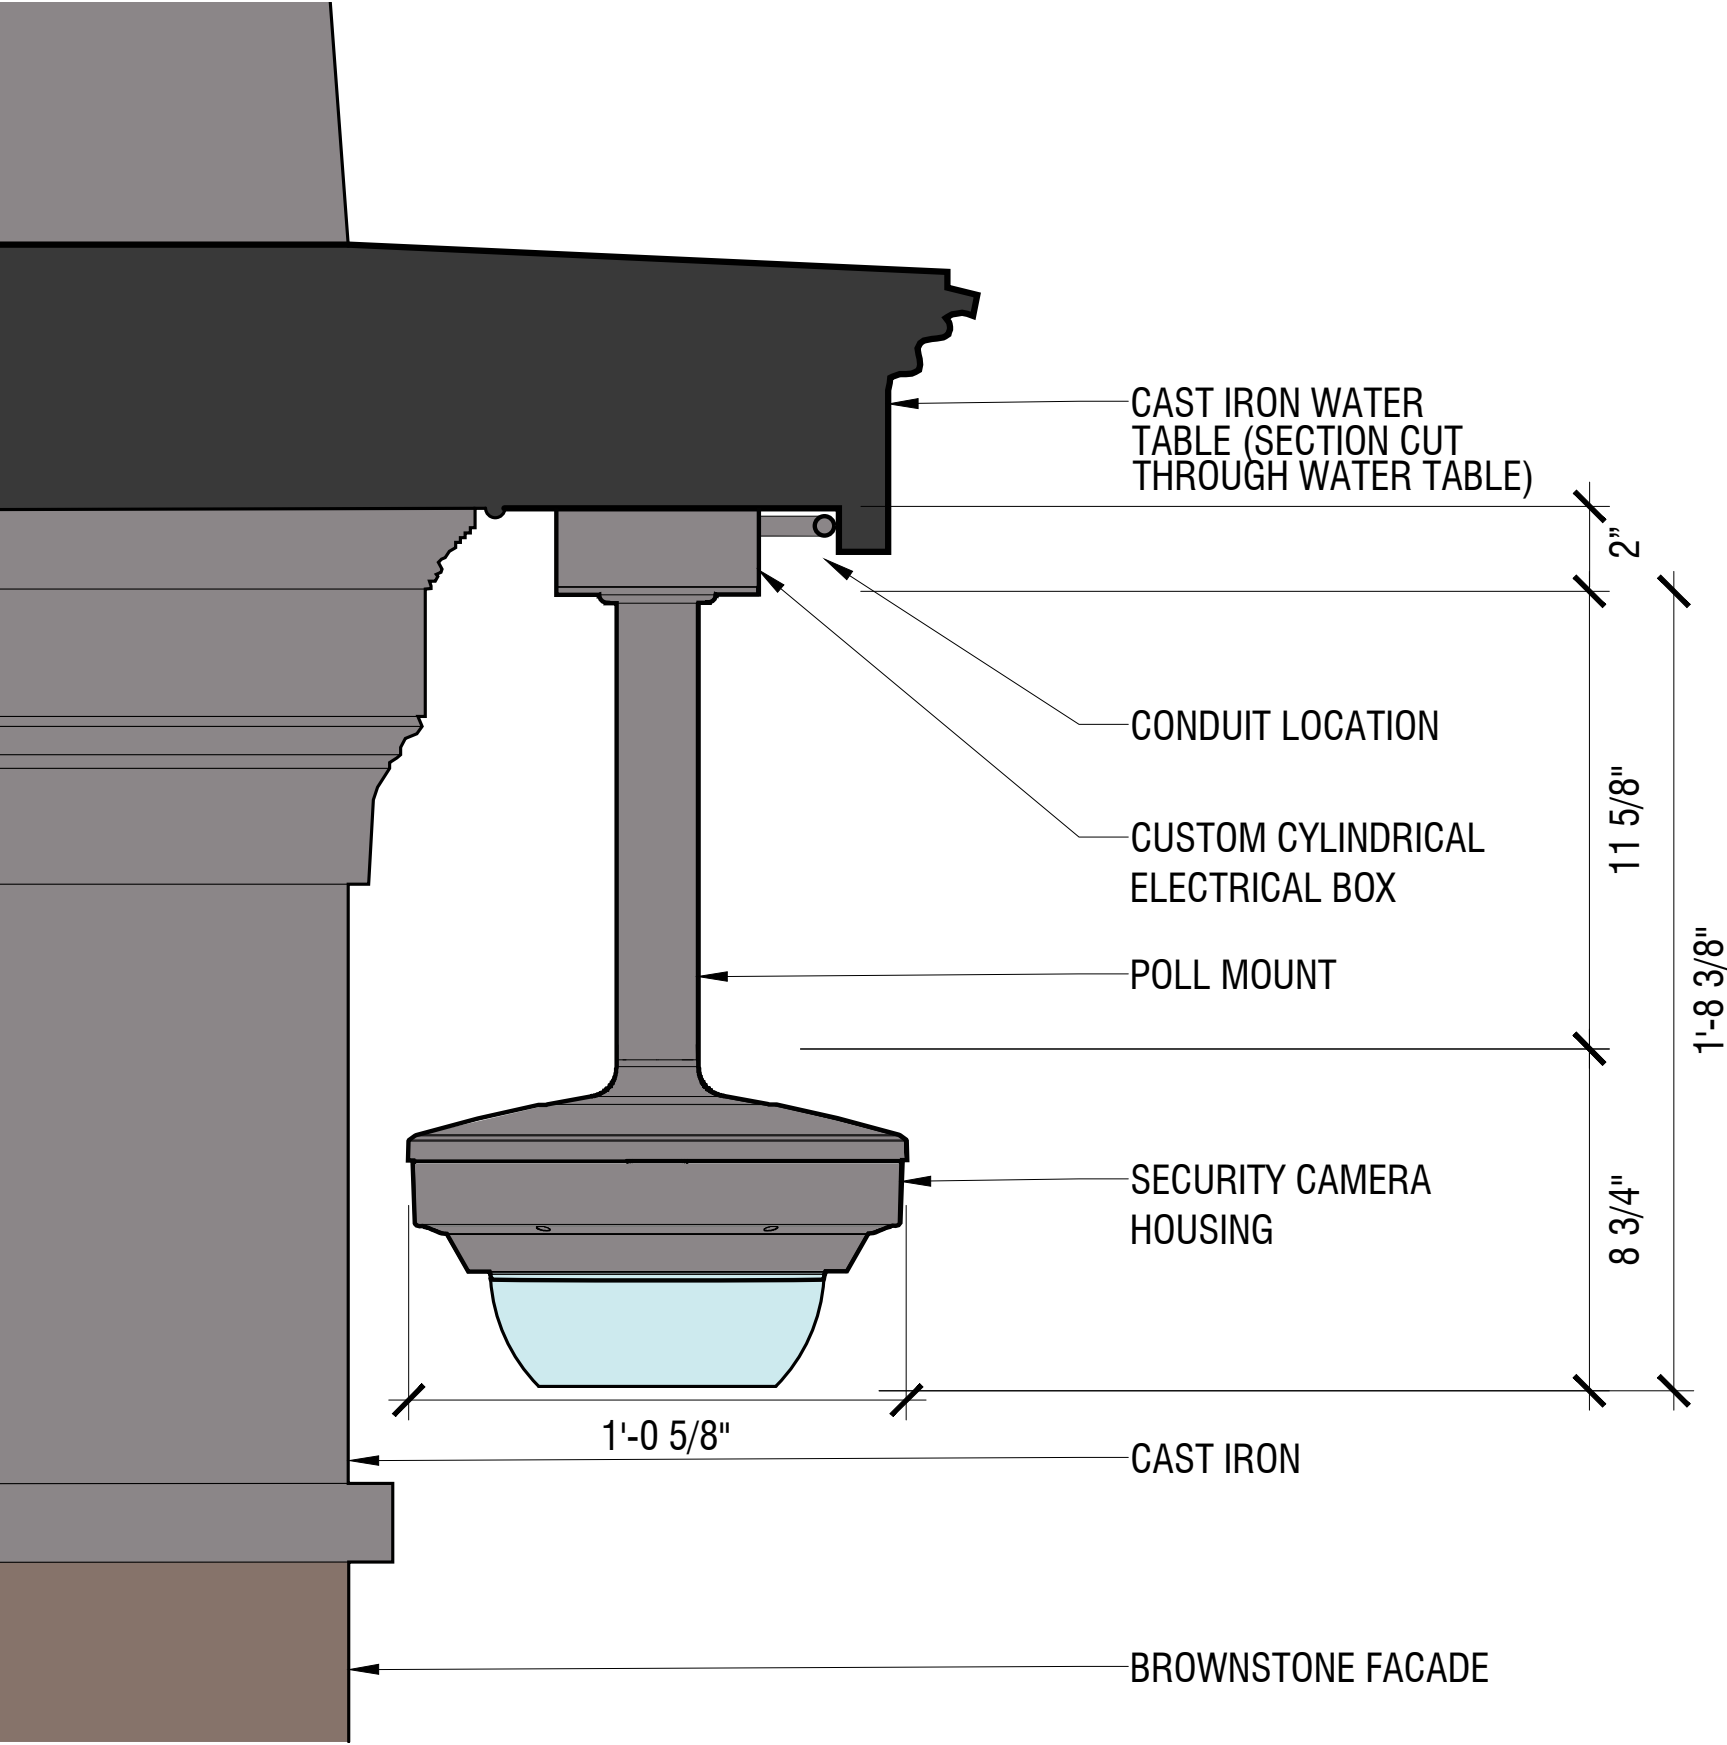

**CONSIDERATIONS FOR CAST IRON:**  
THIS OPTION HAS LESS IMPACT TO THE CAST IRON THAN ATTACHING TO THE TOP OF THE WATER TABLE OR THE VERTICAL FACES

**LANDMARKS FINISH COLORS:**  
SECURITY CAMERA HOUSING AND CONDUIT: POWDER COATED PAINTED MATTE FINISH TO MATCH PAINTED CAST IRON. MOCKUPS TO BE DONE FOR POWDER COAT FINISH

ANY MINOR COMPONENTS THAT WILL NOT BE SHOP POWDER COATED CAN BE PAINTED THE FOLLOWING PAINT COLOR USED ON THE CAST IRON FACADE ELEMENTS OF THE FACADE:  
PRIMER: TNE MEC 115 UNIBOND (ACRYLIC)  
FINISH COAT: TNE MEC 1026 (LOW-GLOSS ACRYLIC)  
FINISH COLOR: "COOPER BROWN"








PROPOSED SECURITY CAMERA 1  
SOUTH EAST CORNER MOCK UP  
(TYPICAL AT ALL FOUR CORNERS)



PROPOSED SECURITY CAMERA 1  
SOUTH EAST CORNER MOCK UP  
(TYPICAL AT ALL FOUR CORNERS)



PROPOSED SECURITY CAMERA 5  
EAST ELEVATION MID-POINT MOCK UP  
(LOCATION NOT EXACT-SEE ELEVATIONS)

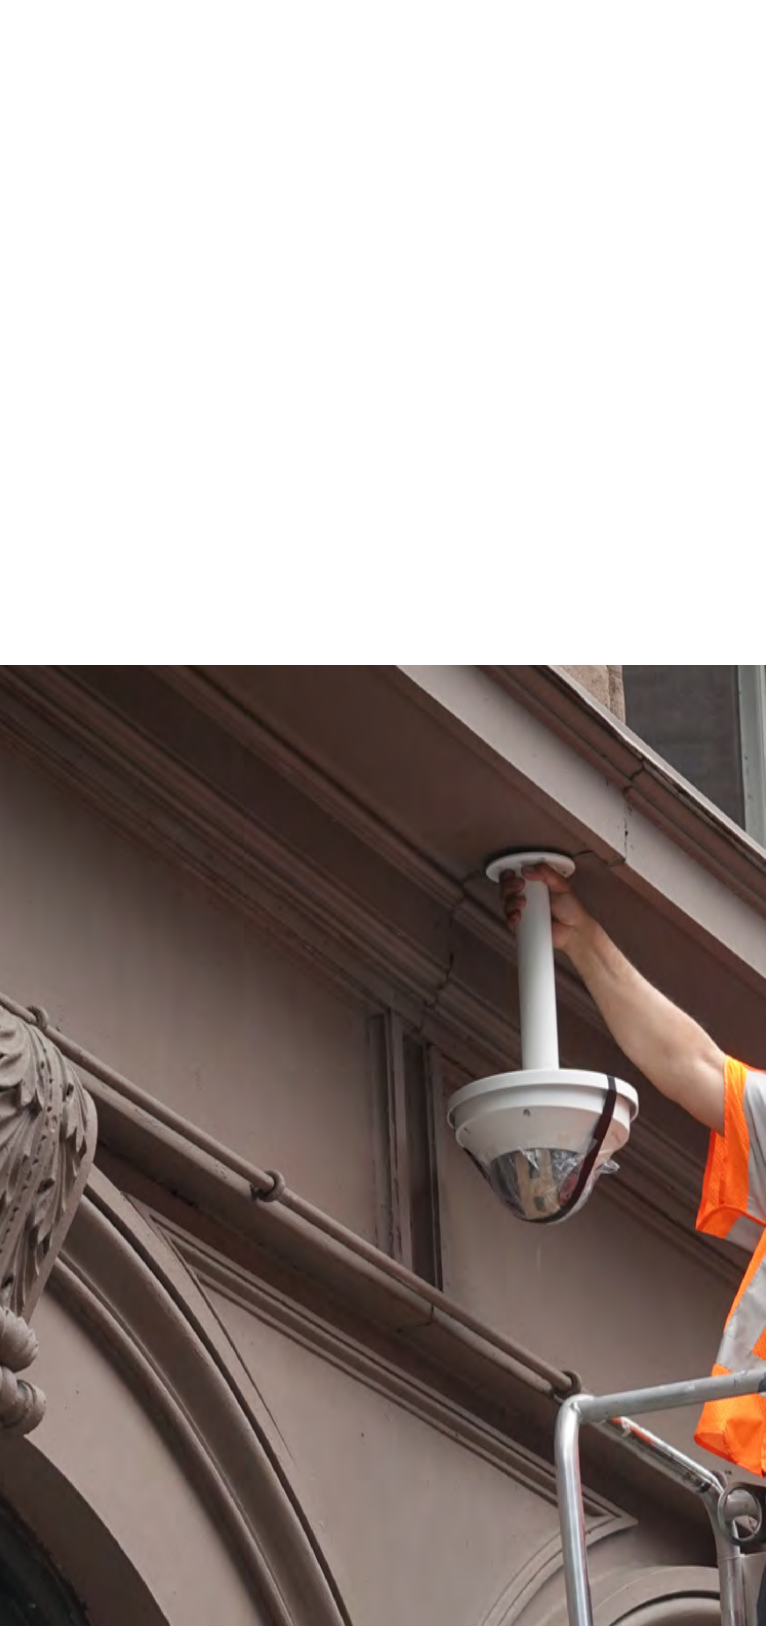

PROPOSED SECURITY CAMERA 5 MOCK UP  
EAST ELEVATION MID-POINT MOCK UP  
(TYPICAL AT 2 MID-POINT LOCATIONS)






EXISTING SOUTH + EAST FACADES




< PROPOSED CAMERA 1 LOCATION  
SOUTH EAST CORNER

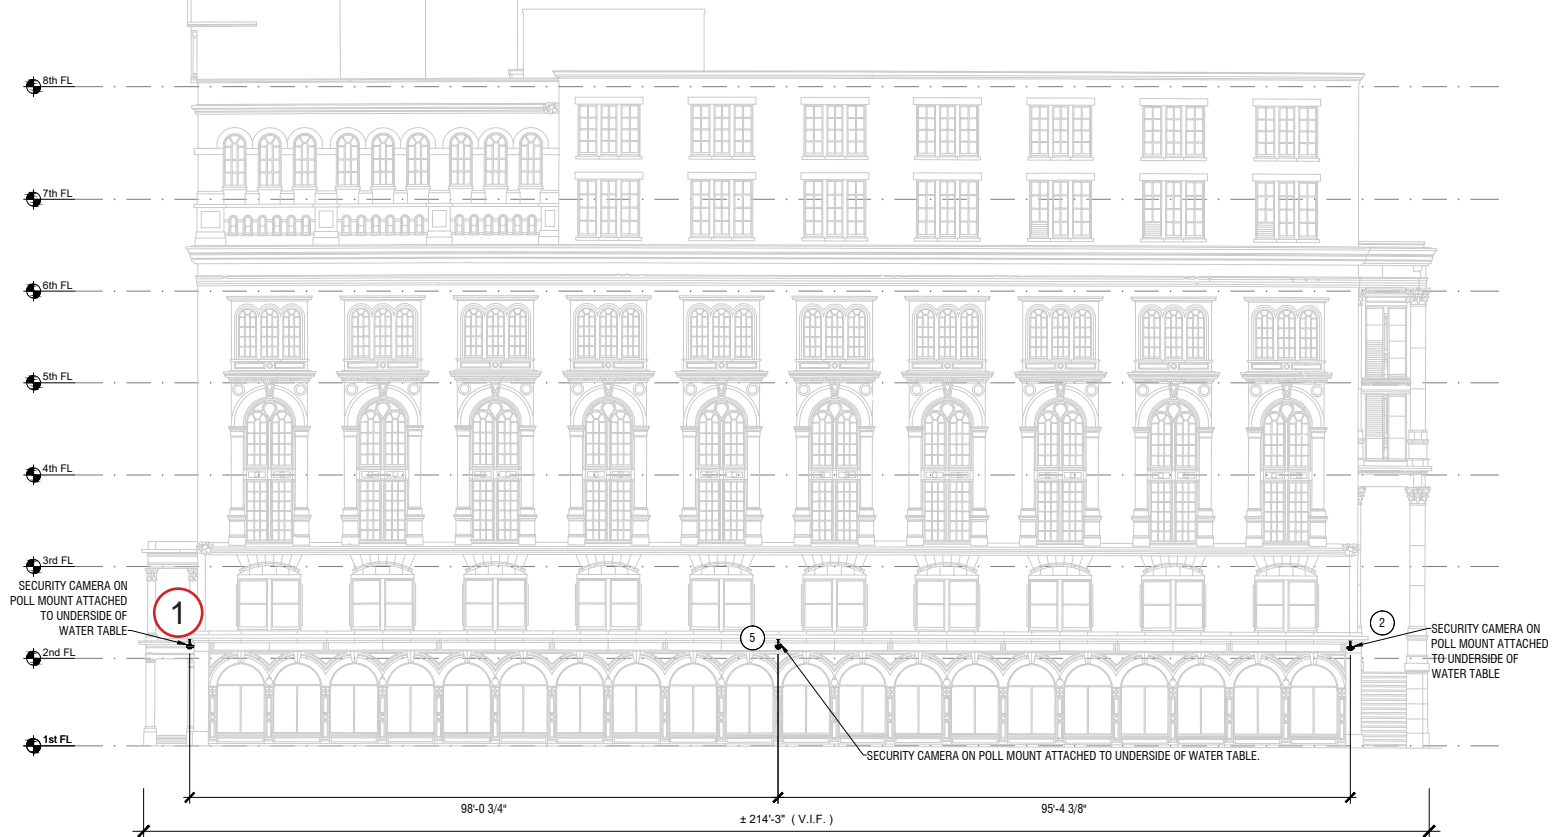

PROPOSED EAST ELEVATION: LOCATION OF CAMERAS 1, 2, 5



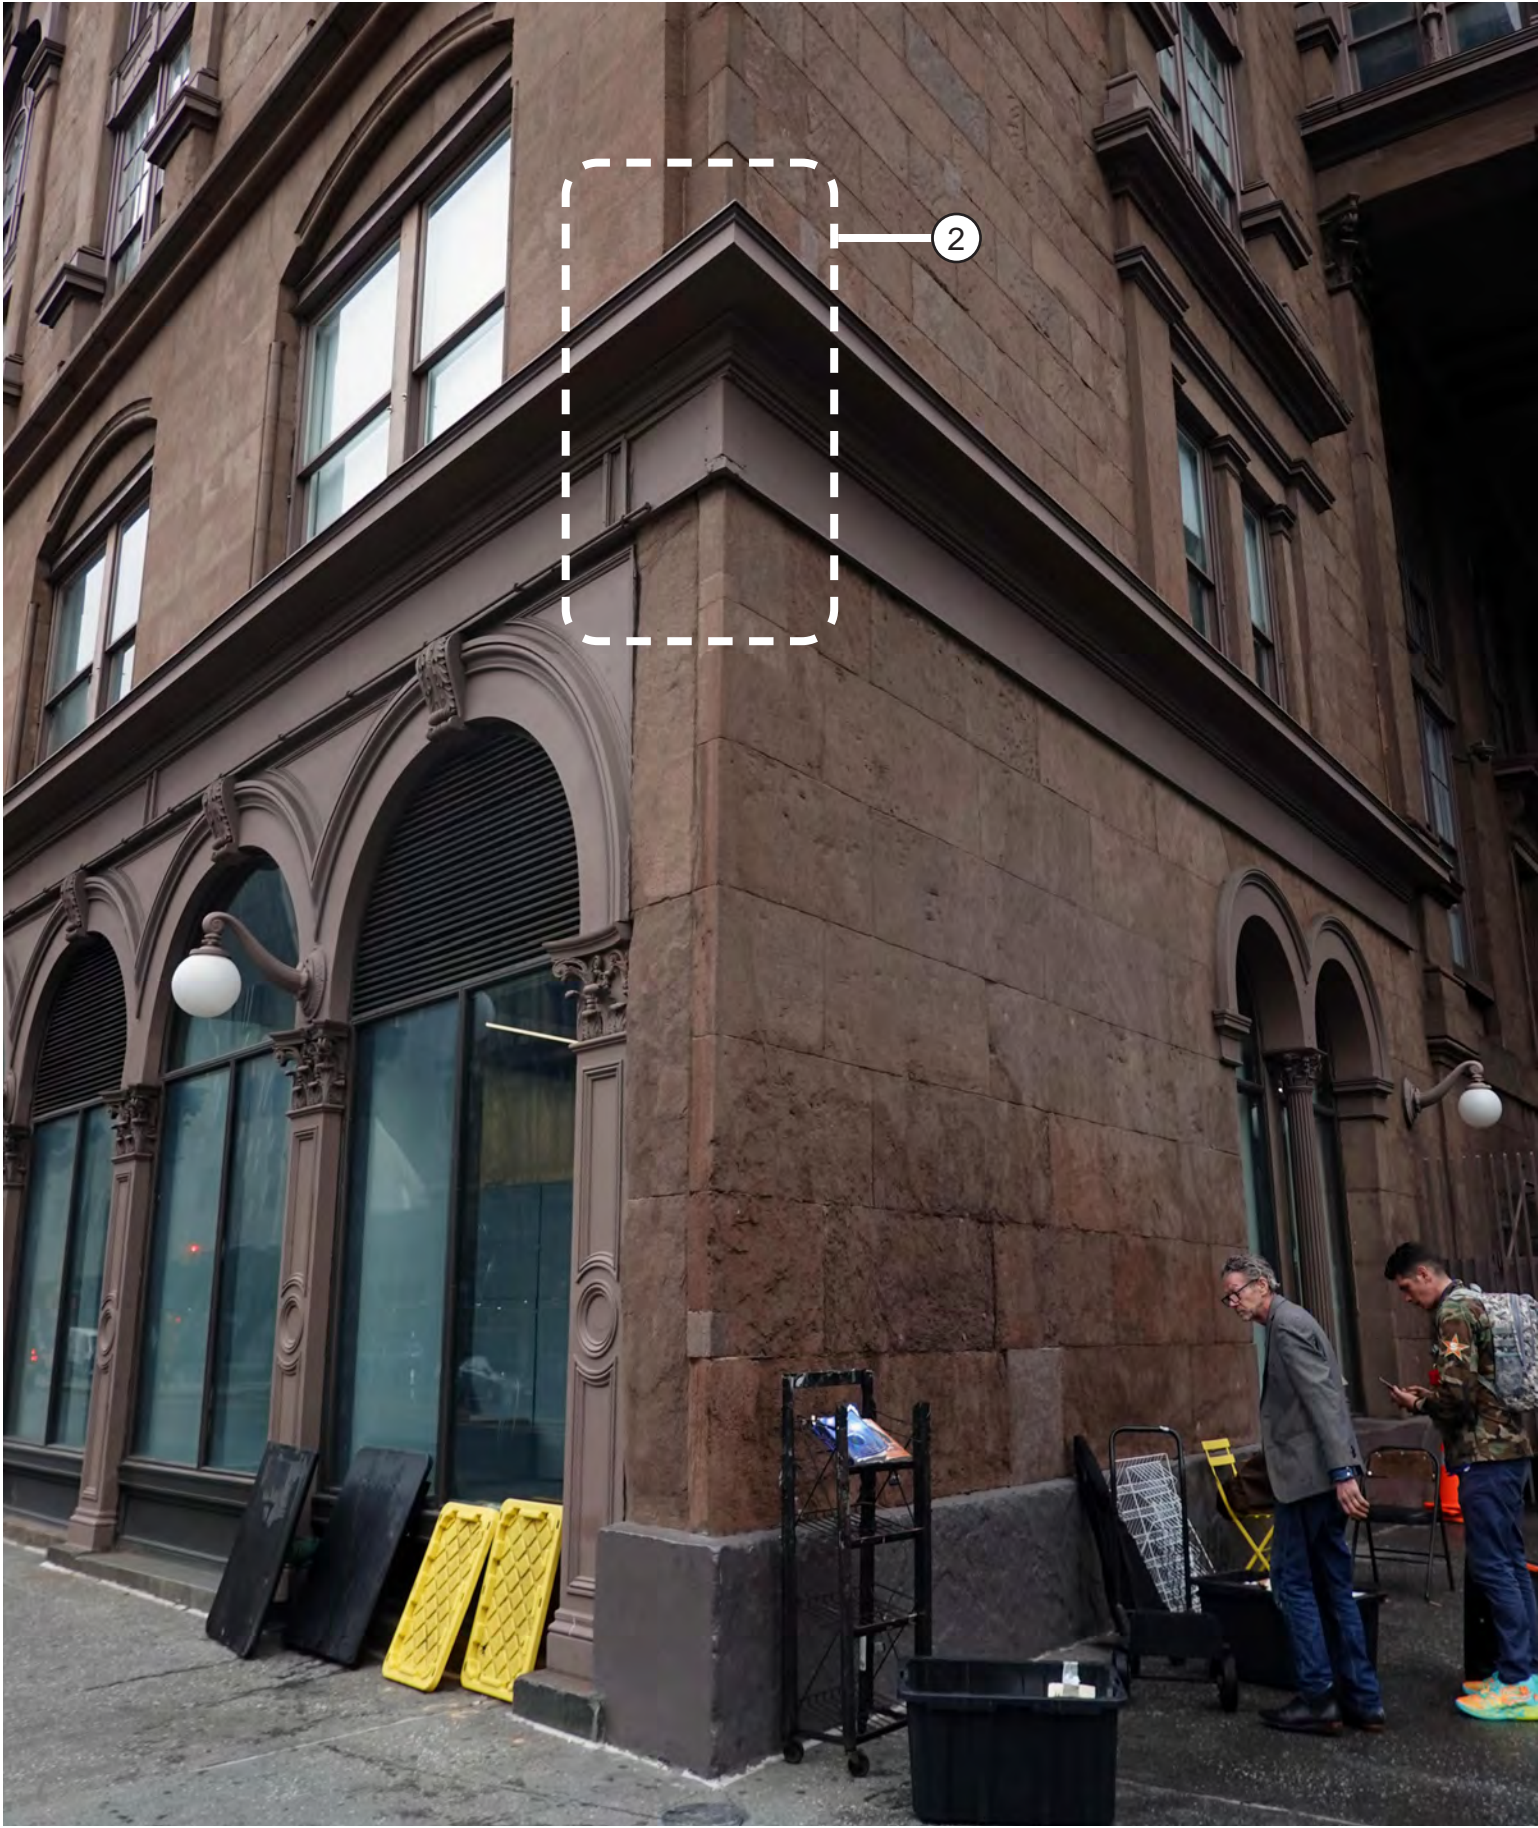

EXISTING SOUTH + EAST FACADES



< PROPOSED CAMERA 2 LOCATION  
NORTHEAST CORNER



PROPOSED EAST ELEVATION: LOCATION OF CAMERAS 1, 2, 5






EXISTING NORTH + WEST FACADES



< PROPOSED CAMERA 3 LOCATION  
NORTH WEST CORNER

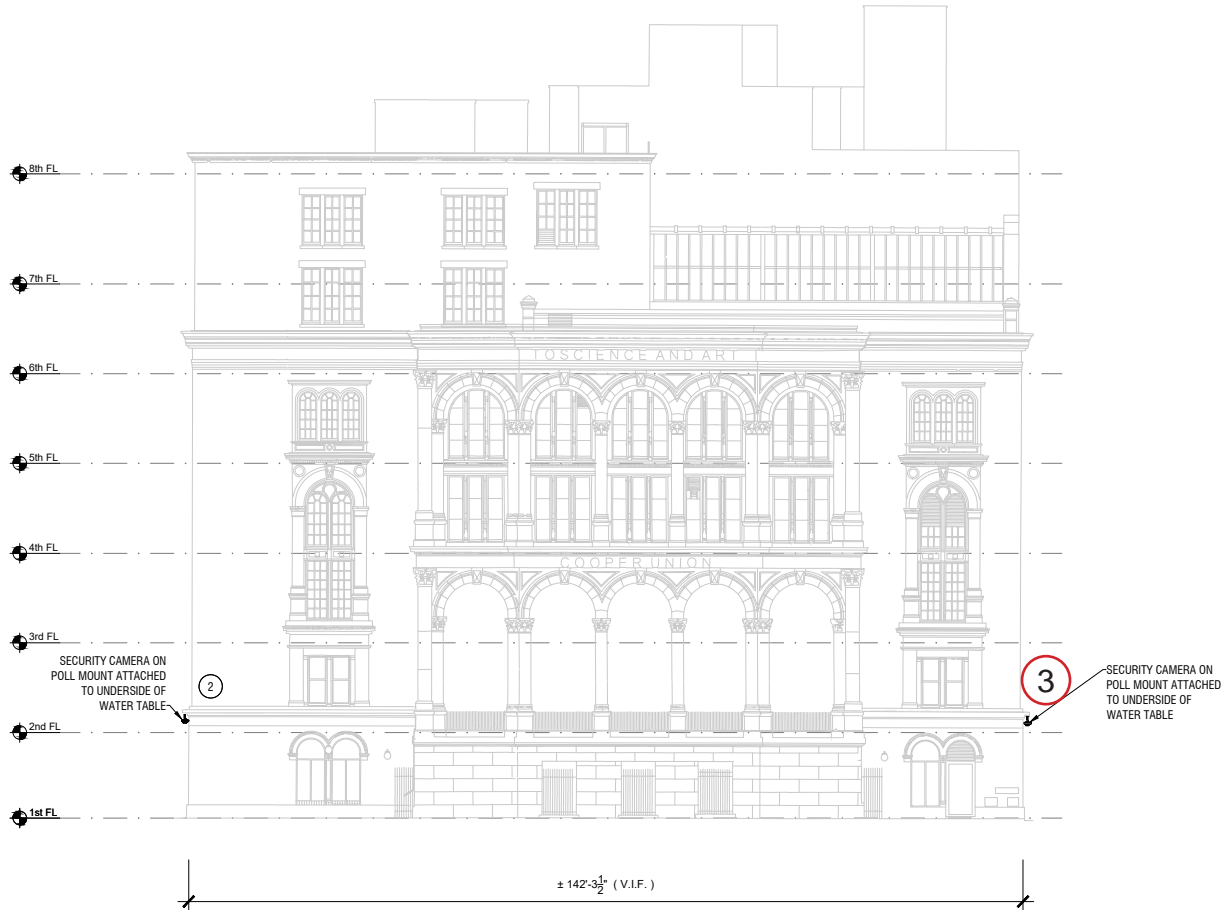


PROPOSED NORTH ELEVATION: LOCATION OF CAMERAS 2, 3






EXISTING SOUTH FACADE

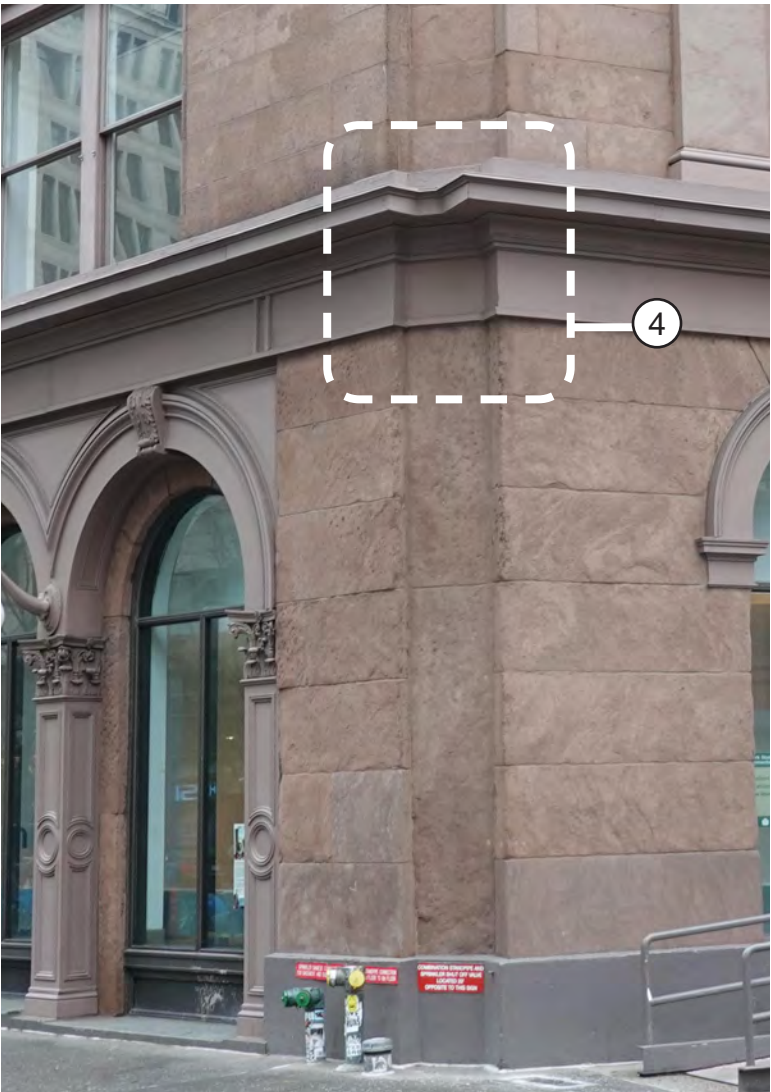

SOUTH WEST CORNER



PROPOSED CAMERA 4 LOCATION  
SOUTH WEST CORNER

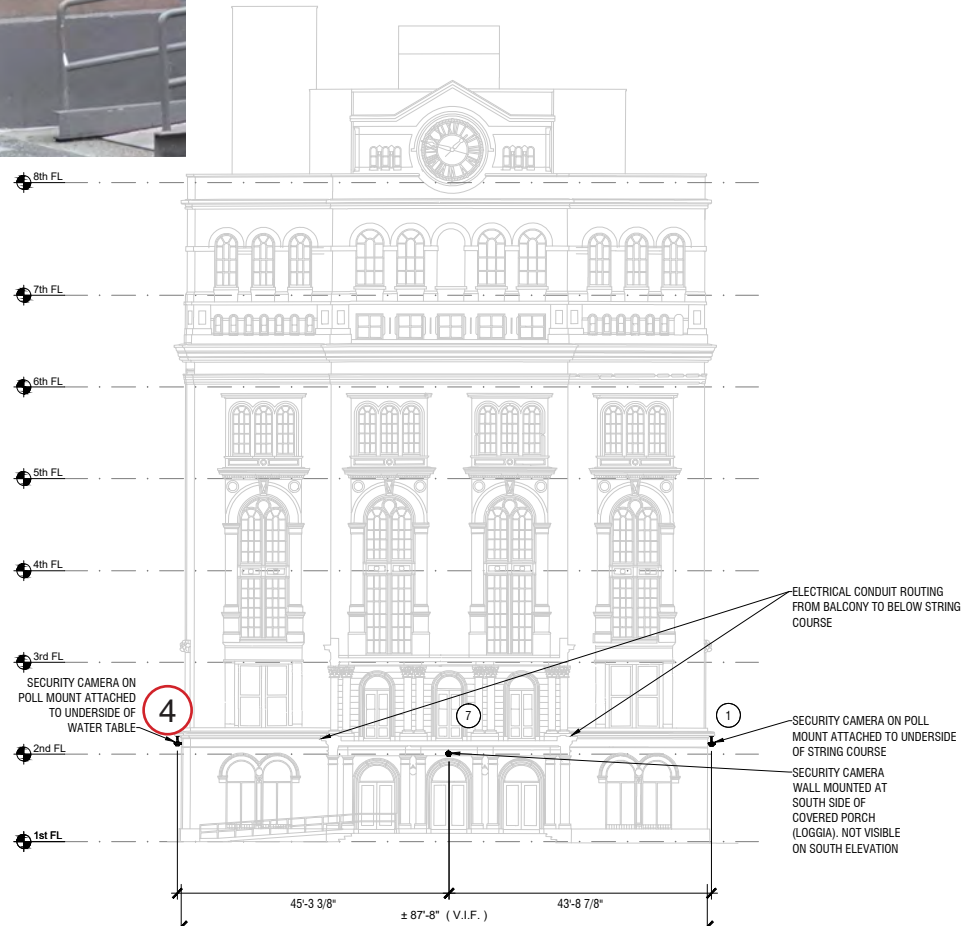

PROPOSED SOUTH ELEVATION: LOCATION OF CAMERAS 4, 7, 1






EXISTING EAST FACADE



< PROPOSED CAMERA 5 LOCATION  
EAST ELEVATION MID-POINT

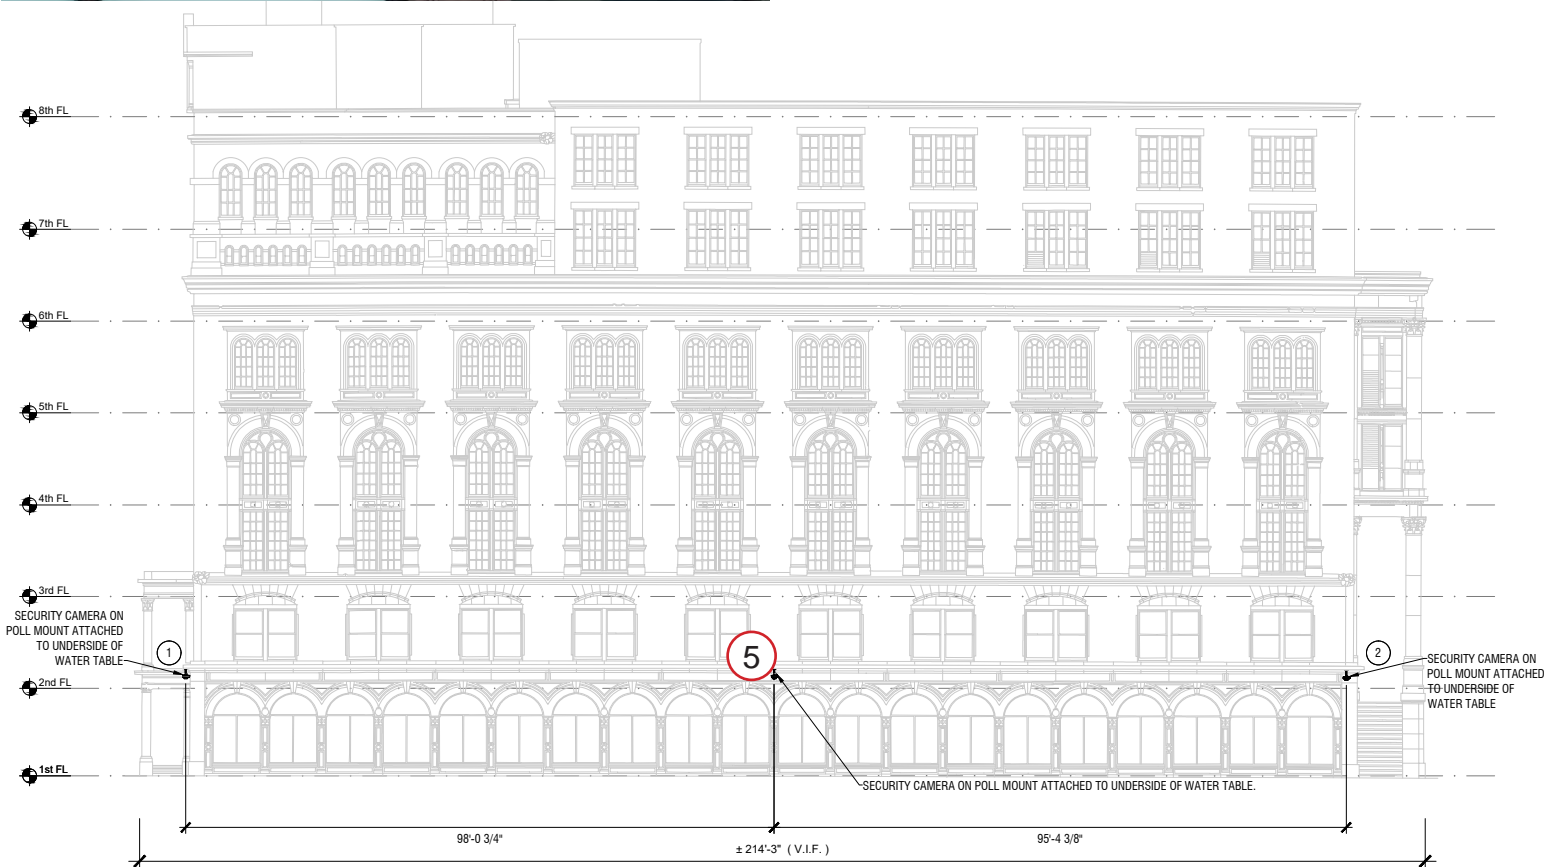

PROPOSED EAST ELEVATION: LOCATION OF CAMERAS 1, 2, 5





EXISTING WEST FACADE



< PROPOSED CAMERA 6 LOCATION  
WEST ELEVATION MID-POINT




PROPOSED WEST ELEVATION  
LOCATION OF CAMERAS 3, 6, 4







EXISTING SOUTH FACADE

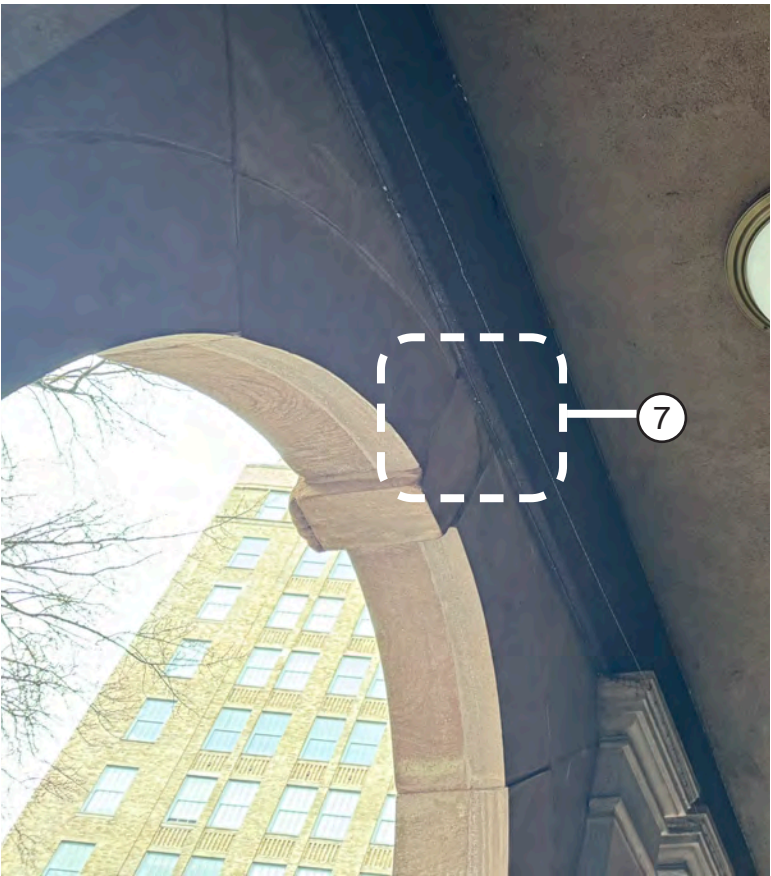

PROPOSED CAMERA 7 LOCATION  
INSIDE FACE OF LOGGIA  
NOT VISIBLE ON BUILDING FACADE

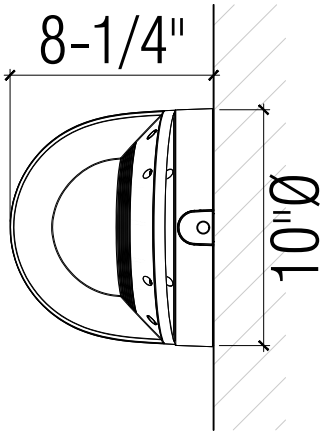

PROPOSED WALL MOUNTED CAMERA AT  
ONE LOCATION, POWDER COATED SAME  
AS POLE MOUNTED CAMERAS

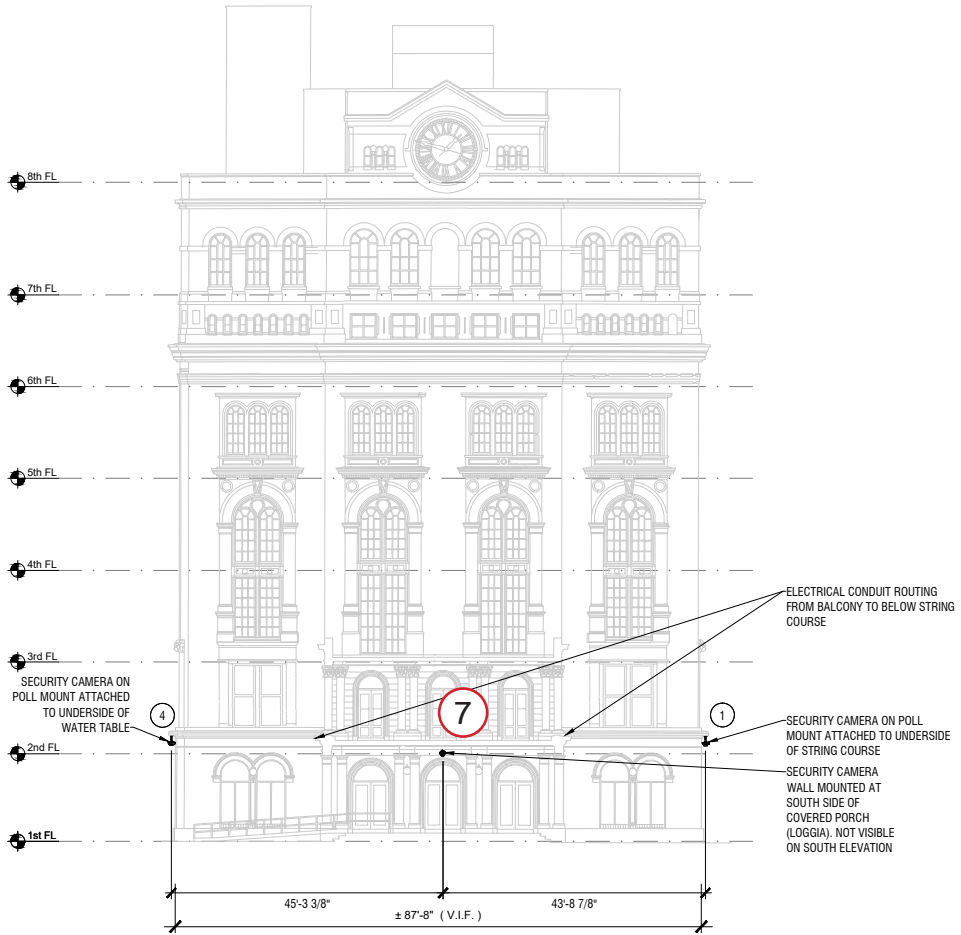

PROPOSED SOUTH ELEVATION  
LOCATION OF CAMERAS 4, 7, 1