



THE CITY OF NEW YORK MANHATTAN COMMUNITY BOARD 3

59 East 4th Street - New York, NY 10003
Phone: (212) 533-5300 - Fax: (212) 533-3659
www.cb3manhattan.org - info@cb3manhattan.org

Gigi Li, Board Chair

Susan Stetzer, District Manager

Community Board 3 Liquor License Application Questionnaire

Please bring the following items to the meeting:

NOTE: ALL ITEMS MUST BE SUBMITTED FOR APPLICATION TO BE CONSIDERED.

- Photographs of the inside and outside of the premise.
- Schematics, floor plans or architectural drawings of the inside of the premise. ✓ *Gianmaria*
- A proposed food and or drink menu.
- Petition in support of proposed business or change in business with signatures from ✓ residential tenants at location and in buildings adjacent to, across the street from and behind your proposed location. Petition must give proposed hours and method of operation. For example: restaurant, sports bar, combination restaurant/bar. (petition provided)
- Letter of notice of proposed business to block or tenant association if one exists. E-mail the CB3 office at **info@cb3manhattan.org** for help to find block associations. ←
- Photographs of proof of conspicuous posting of meeting with newspaper showing date.
- If applicant has been or is licensed anywhere in City, letter from applicable community board indicating history of complaints and other comments. ~~XXXX~~

Check which you are applying for:

- new liquor license alteration of an existing liquor license corporate change

Check if either of these apply:

- sale of assets upgrade (change of class) of an existing liquor license

Today's Date: 04/19/13

If applying for sale of assets, you must bring letter from current owner confirming that you are buying business or have the seller come with you to the meeting.

Type of license: wine and beer Is location currently licensed? Yes No

If alteration, describe nature of alteration: _____

Previous or current use of the location: BAKERY + PORCHETTA

Corporation and trade name of current license: _____

APPLICANT:

Premise address: 309 EAST 5TH STR. SIDE E, NY, NY 10009

Cross streets: 1ST AVENUE and 2ND AVENUE

Name of applicant and all principals: LORENZO PALOMBO

Trade name (DBA): RISOTTERIA MELOTTI NYC

PREMISE:

Type of building and number of floors: 6 FLOORS

Will any outside area or sidewalk cafe be used for the sale or consumption of alcoholic beverages?
(includes roof & yard) Yes No If Yes, describe and show on diagram: _____

Does premise have a valid Certificate of Occupancy and all appropriate permits, including certificate of occupancy for back or side yard intended for commercial use? Yes No

Indoor Certificate of Occupancy 30 Outdoor Certificate of Occupancy
(fill in maximum NUMBER of people permitted)

Do you plan to apply for Public Assembly permit? Yes No

Zoning designation (check zoning using map: <http://gis.nyc.gov/doitt/nycitymap/> - please give specific zoning designation, such as R8 or C2):

R8B

Is this premise wheel chair accessible? Yes No

PROPOSED METHOD OF OPERATION:

What type of establishment will this be (i.e.: restaurant, bar, performance space, club, hotel)?

RESTAURANT

Will any other business besides food or alcohol service be conducted at premise? Yes No

If yes, please describe what type: _____

What are the proposed days/hours of operation? (Specify days and hours each day and hours of outdoor space) SUN - THURS 11.00 am - 11.30 pm

FRI - SAT 11.00 am - 12.00 am

Number of tables? 13 Number of seats at tables? 2

How many stand-up bars/ bar seats are located on the premise? 1 with 5 seats

(A **stand up bar** is any bar or counter (whether with seating or not) over which a patron can order, pay for and receive an alcoholic beverage)

Describe all bars (length, shape and location): 90" long

Any food counters? Yes No If Yes, describe: _____

Does premise have a full kitchen? Yes No?

Does it have a food preparation area? Yes No (If any, show on diagram)

Is food available for sale? Yes No If yes, describe type of food and submit a menu

ITALIAN RISOTTO

What are the hours kitchen will be open? SUN-THURS 11am-11.30pm / FRI-SAT 11am-12am

Will a manager or principal always be on site? Yes No If yes, which? GM

How many employees will there be? 4

Do you have or plan to install French doors accordion doors or windows? NO

Will you agree to close any doors and windows at 10:00 P.M. every night? Yes No

Will there be TVs/monitors? Yes No (If Yes, how many?) _____

Will premise have music? Yes No

If Yes, what type of music? Live musician DJ Juke box Tapes/CDs/iPod

If other type, please describe _____

What will be the music volume? Background (quiet) Entertainment level

Please describe your sound system: IPOD with 2 speakers

Will you host promoted events, scheduled performances or any event at which a cover fee is charged? If Yes, what type of events or performances are proposed? NO

How do you plan to manage vehicular traffic and crowds on the sidewalk caused by your establishment? Please attach plans.

Will there be security personnel? Yes No (If Yes, how many and when) _____

How do you plan to manage noise inside and outside your business so neighbors will not be affected? Please attach plans.

Do you have or plan to install sound-proofing?

APPLICANT HISTORY:

Has this corporation or any principal been licensed previously? Yes No

If yes, please indicate name of establishment: _____

Address: _____ Community Board # _____

Dates of operation: _____

If you answered "Yes" to the above question, please provide a letter from the community board indicating history of complaints or other comments.

Has any principal had work experience similar to the proposed business? Yes No If Yes, please attach explanation of experience or resume. OWNER OF "IL CANTUCCIO" BAKERY
CHRISTOPHER STREET

Does any principal have other businesses in this area? Yes No If Yes, please give trade name and describe type of business _____

Has any principal had SLA reports or action within the past 3 years? Yes No If Yes, attach list of violations and dates of violations and outcomes, if any.

Attach a separate diagram that indicates the location (**name and address**) and total number of establishments selling/serving beer, wine (B/W) or liquor (OP) for 2 blocks in each direction. Please indicate whether establishments have On-Premise (OP) licenses. Please label streets and avenues and identify your location. Use letters to indicate **Bar, Restaurant**, etc. The diagram must be submitted with the questionnaire to the Community Board before the meeting.

LOCATION:

How many licensed establishments are within 1 block? 2

How many licensed establishments are within 500 feet? _____

Is premise within a 500 foot radius of 3 or more establishments with OP licenses? Yes No

How many On-Premise (OP) liquor licenses are within 500 feet? _____

Is premise within 200 feet of any school or place of worship? Yes No

If there is a school or place of worship within 200 feet of your premise on the same block, submit a block plot diagram or area map showing its location in proximity to your premise and indicate the distance and name and address of the school or house of worship.

COMMUNITY OUTREACH:

If there are block associations or tenant associations in the immediate vicinity of your location, you must contact them. **Please attach proof (copies of letters and poster) that you have advised these groups of your application with sufficient time for them to respond to your notice.** You may contact the Community Board at info@cb3manhattan.org for any contact information.

Please use provided petitions, which clearly state the name, address, license for which you are applying, and the hours and method of operation of your establishment at the top of each page. (Attach additional sheets of paper as necessary).

MELOTTI USA LLC "RISOTTERIA MELOTTI"

309 E. 5th STR
NY, NY 10003

BABE
BURGER

COOPER'S
CRAFT BEER

2ND AVENUE


HAIRDRESSER	R	HARRY ANN
TODAY'S CUT		
CHECKS CASHED		
S.P. LIQUOR STORE		
ANTIQUÉ STORE		
VACANT		
HAIRDRESSER		SO-HAIR
		POLICE
		PARKING
PET STORE THE FOODIE PLACE		
		RITE AID

MOONSTRUCK DINER		
SOBATO	R	309 E. 5th STR
PROPOSED PRETUISER		
POLICE PRECINCT		
SOCIAL TEES ANIMAL RESCUE		
CLEANERS AND LAUNDRY		
THREE OF CUPS	R	

1st AVENUE

E 5th STREET

MELOTTI USA LLC
"RISOTTERIA MELOTTI"
309 E. 5TH STREET
NEW YORK, NY 10003

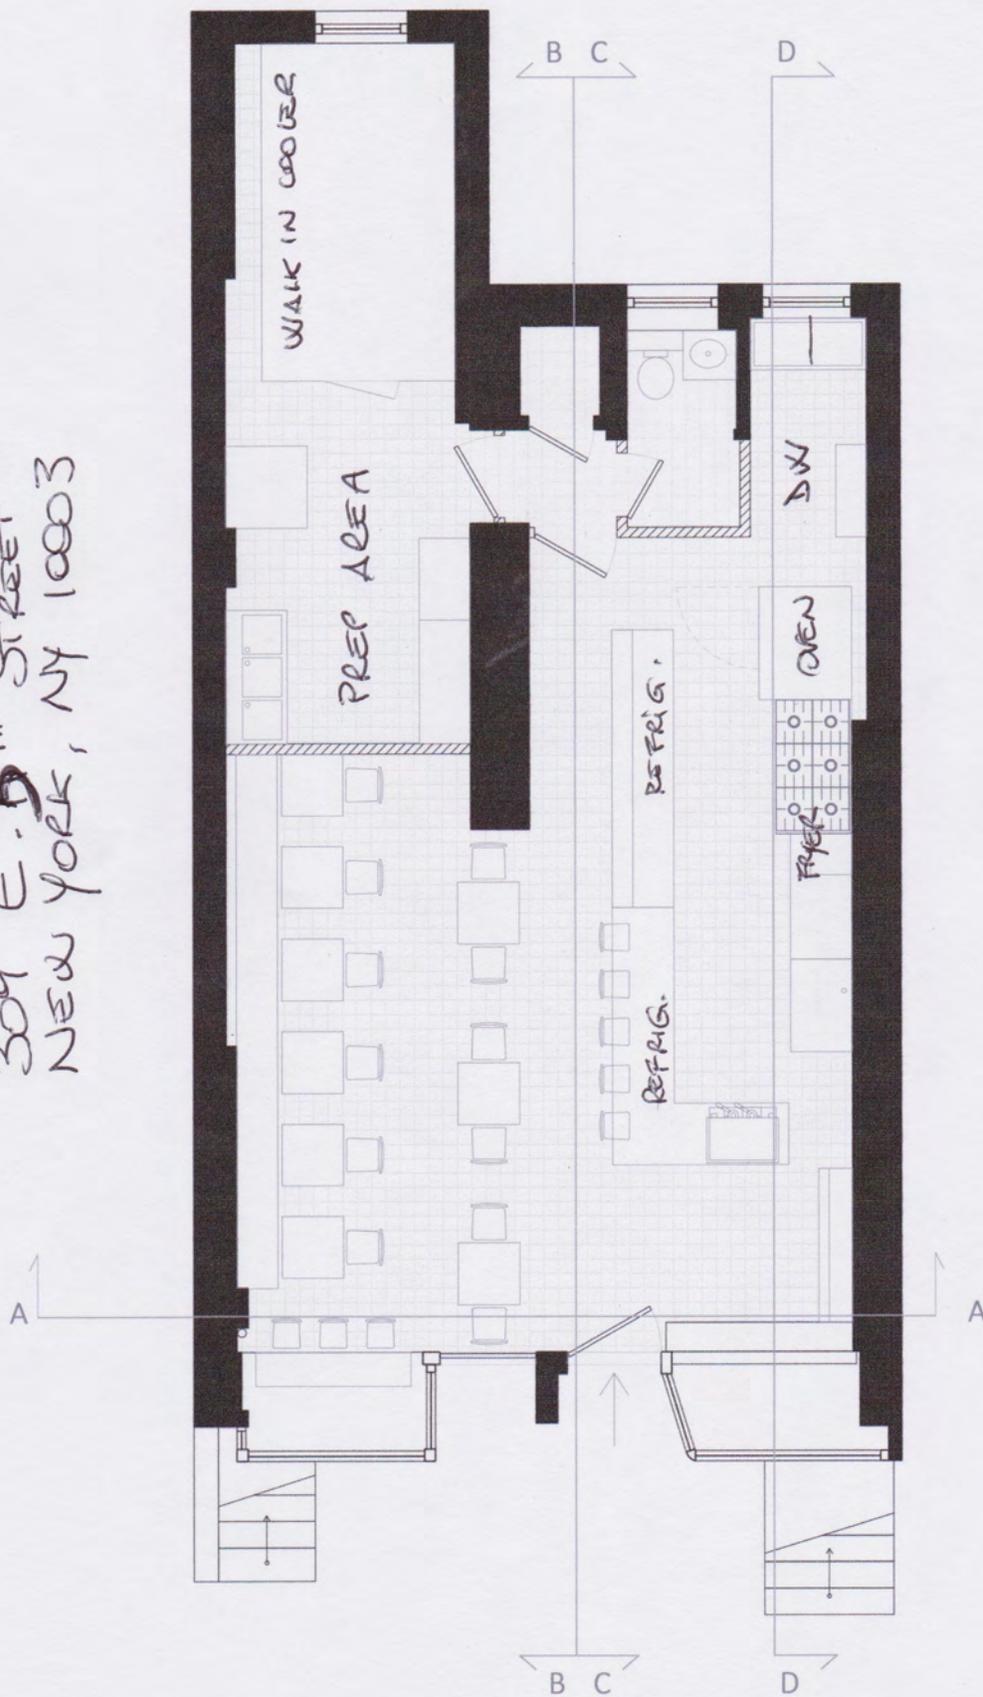

PIANTA DEL LOCALE - PIANO TERRA

SCALA 1: 50 METRI

Risotteria Melotti

Antipasti

Polenta di Riso morbida e Gorgonzola	€ 4,00
Polenta di Riso morbida con Salumi e Formaggio Melotti	€ 4,50
Tortino di Ricotta e Spinaci con Riso e crema allo Zafferano	€ 4,50
Fiadina di Riso con Soppresa Veneta e Pancetta Veronese	€ 4,50
Baccalà con Polenta di Riso alla griglia	€ 6,00

Risotti

(Porzione 120 gr. di riso - Assaggio 80 gr. di riso)	Porzione
Risotto all'Isolana	€ 6,00
Risotto con l'Anatra	€ 6,60
Risotto con Radicchio e Monte Veronese	€ 7,00
Risotto con Carciofi e Origano	€ 7,50
Risotto con Indivia Belga, Pancetta e Birra Melotti	€ 7,50
Risotto con Funghi misti	€ 7,50
Risotto con Fere e Taleggio	€ 7,50
Risotto con Verza e Salsiccia	€ 7,50
Risotto all'Amarone	€ 7,90
Risotto con Calamaretti e Prosecco	€ 8,00
Risotto con Coniglio e mirepoix di verdure	€ 8,00
Risotto con Pesce Spada, Timo e Ricotta Affumicata	€ 8,00
Risotto con Capesante e Pomodori Secchi	€ 8,50
Risotto con Crema di Tartufo	€ 8,80

Dessert

Crepe di Riso con Nutella e Nocciole	€ 4,00
Sbrisolona, Biscotti e Frollini di Riso con Zabaione	€ 4,00
Tiramisù con Plum Cake di Riso Melotti	€ 4,00
Ananas fresco	€ 4,00
Semifreddo di Riso all'Amarretto	€ 4,00
Crema Catalana di Riso all'Arancia	€ 4,00
Tortino di Riso al Cioccolato con salsa Vaniglia	€ 4,00

Altre Specialità di Riso tutte da provare ...

Birra Melotti (birra bionda al riso)	€ 3,00
Liquore "Goccia di Riso" ai gusti Naturale, Limone e Ciliegia	€ 3,00
Grappa al Riso	€ 3,00
Espresso di Riso	€ 1,00
Coperto € 1,50	

Menù Speciale Risotteria Melotti

(minimo 2 persone)

Antipasto

Tortino di Ricotta e Spinaci
con Riso e crema allo Zafferano

Risotti

Risotto con Carciofi e Origano

Risotto con Indivia Belga, Pancetta
e Birra Melotti

Risotto all' Isolana

Dessert

Semifreddo di Riso all'Amarretto

€ 25,00 a persona - bevande escluse

Corsi di Cucina 2013



Per informazioni
ed iscrizioni
telefonare al numero
0457300444
o visita il nostro sito
www.melotti.it

Riso essiccato sull'Aia



Riso Vialone Nano essiccato
come una volta sotto i raggi
del sole per farvi riscoprire
antiche tradizioni agricole.