



OFFICE USE ONLY		
<input type="radio"/> Original	<input type="radio"/> Amended	Date _____

Standardized NOTICE FORM for Providing 30-Day Advance Notice to a Local Municipality or Community Board

3

1. Date Notice Sent: 5/8/2025 1a. Delivered by: Via Federal Express

2. Select the type of Application that will be filed with the Authority for an On-Premises Alcoholic Beverage License:

For premises outside the City of New York:

☐ New Application ☐ Removal ☐ Class Change

For premises in the City of New York: (counties of Kings, New York, Bronx, Queens and Richmond):

☐ New Application ☐ New Application and Temporary Retail Permit ☐ Temporary Retail Permit ☐ Removal

☐ Class Change ☐ Method of Operation ☐ Corporate Change ☐ Renewal ☒ Alteration

For **New** and Temporary Retail Permit applicants, answer each question below using all information known to date

For **Renewal** applicants, answer all questions

For **Alteration** applicants, attach a complete written description and diagrams depicting the proposed alteration(s)

For **Corporate Change** applicants, attach a list of the current and proposed corporate principals

For **Removal** applicants, attach a statement of your current and proposed addresses with the reason(s) for the relocation

For **Class Change** applicants, attach a statement detailing your current license type and your proposed license type

For **Method of Operation Change** applicants, although not required, if you choose to submit, attach an explanation detailing those changes

Please include all documents as noted above. Failure to do so may result in disapproval of the application.

This 30-Day Advance Notice is Being Provided to the Clerk of the Following Local Municipality or Community Board:

3. Name of Municipality or Community Board: Manhattan Community Board 3

Applicant/Licensee Information:

4. Licensee License ID (if applicable): 0340-24-132010 Expiration Date (if applicable): 9/30/2026

5. Applicant or Licensee Name: Wallabout Entertainment LLC

6. Trade Name (if any): Pinky Swear

7. Street Address of Establishment: 167 171 Chrystie Street

8. City, Town or Village: New York, NY Zip Code: 10002

9. Business Telephone Number of applicant/ Licensee: (646) 596-2922

10. Business E-mail of Applicant/Licensee: ryankupchik@wallaboutentertainment.com

11. Type(s) of alcohol sold or to be sold: ☐ Beer & cider ☐ Wine, Beer & Cider ☒ Liquor, Wine, Beer & Cider

12. Extent of Food Service: ☒ Full Food menu; full kitchen run by a chef/cook ☐ Menu meets legal minimum food requirements; food prep area required

13. Type of Establishment: Restaurant and Bar

☐ Seasonal Establishment ☐ Juke Box ☐ Disc Jockey ☒ Recorded Music ☐ Karaoke

14. Method of Operation: (check all that apply) ☐ Live Music (give details i.e., rock bands, acoustic, jazz, etc.): _____

☐ Patron Dancing ☐ Employee Dancing ☐ Exotic Dancing ☐ Topless Entertainment

☒ Video/Arcade Games ☐ Third Party Promoters ☐ Security Personnel

☐ Other (specify): _____

15. Licensed Outdoor Area: ☐ None ☐ Patio or Deck ☐ Rooftop ☐ Garden/Grounds ☐ Freestanding Covered Structure

(check all that apply) ☐ Sidewalk Cafe ☒ Other (specify): Rear Yard

OFFICE USE ONLY		
<input type="radio"/> Original	<input type="radio"/> Amended	Date _____

16. List the floor(s) of the building that the establishment is located on: Ground and basement
17. List the room number(s) the establishment is located in within the building, if appropriate: _____
18. Is the premises located within 500 feet of three or more on-premises liquor establishments? ☒ Yes ☐ No
19. Will the license holder or a manager be physically present within the establishment during all hours of operation? ☒ Yes ☐ No
20. If this is a transfer application (an existing licensed business is being purchased) provide the name and ID number of the licensee:
- | | |
|-------|-------------------|
| _____ | _____ |
| Name | License ID Number |
21. Does the applicant or licensee own the building in which the establishment is located? ☐ Yes (if YES, SKIP 23-26) ☒ No

Owner of the Building in Which the Licensed Establishment is Located

22. Building Owner's Full Name: 167-171 Chrystie LP
23. Building Owner's Street Address: 123 5th Avenue, 4th floor
24. City, Town or Village: New York State: NY Zip Code: 10003
25. Business Telephone Number of Building Owner: (646) 918-6161

Representative or Attorney Representing the Applicant in Connection with the Application for a License to Traffic in Alcohol at the Establishment Identified in this Notice

26. Representative/Attorney's Full Name: Donald M. Bernstein c/o Bernstein Redo & Savitsky P.C.
27. Representative/Attorney's Street Address: 1177 Avenue of the Americas, 5th floor
28. City, Town or Village: New York State: NY Zip Code: 10036
29. Business Telephone Number of Representative/Attorney: (212) 651-3100
30. Business E-mail Address of Representative/Attorney: Donald@brpclaw.com

I am the applicant or licensee holder or a principal of the legal entity that holds or is applying for the license. Representations in this form are in conformity with representations made in submitted documents relied upon by the Authority when granting the license. I understand that representations made in this form will also be relied upon, and that false representations may result in disapproval of the application or revocation of the license.

By my signature, I affirm - under **Penalty of Perjury** - that the representations made in this form are true.

31. Printed Principal Name: Ryan Kupchik Title: Member

Principal Signature: Ryan Kupchik

Date: May 6, 2025

Wallabout Entertainment LLC


Pink Swear

Current Ground Floor

Interior

32 tables, 91 seats

2 stand-up bars, 12 bar stools

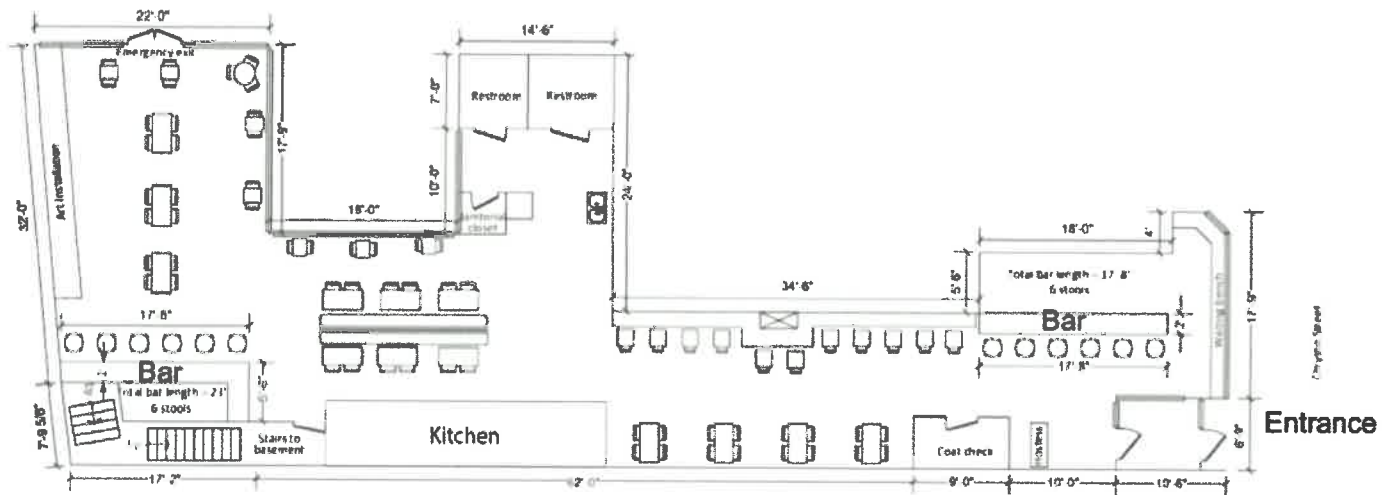


32 tables/91 seats

INTERIOR DIAGRAM - 1st Floor
(Proposed)
167-171 Chrystie Street
New York, NY
May 16, 2022

NOT TO SCALE

Cellar (no changes)

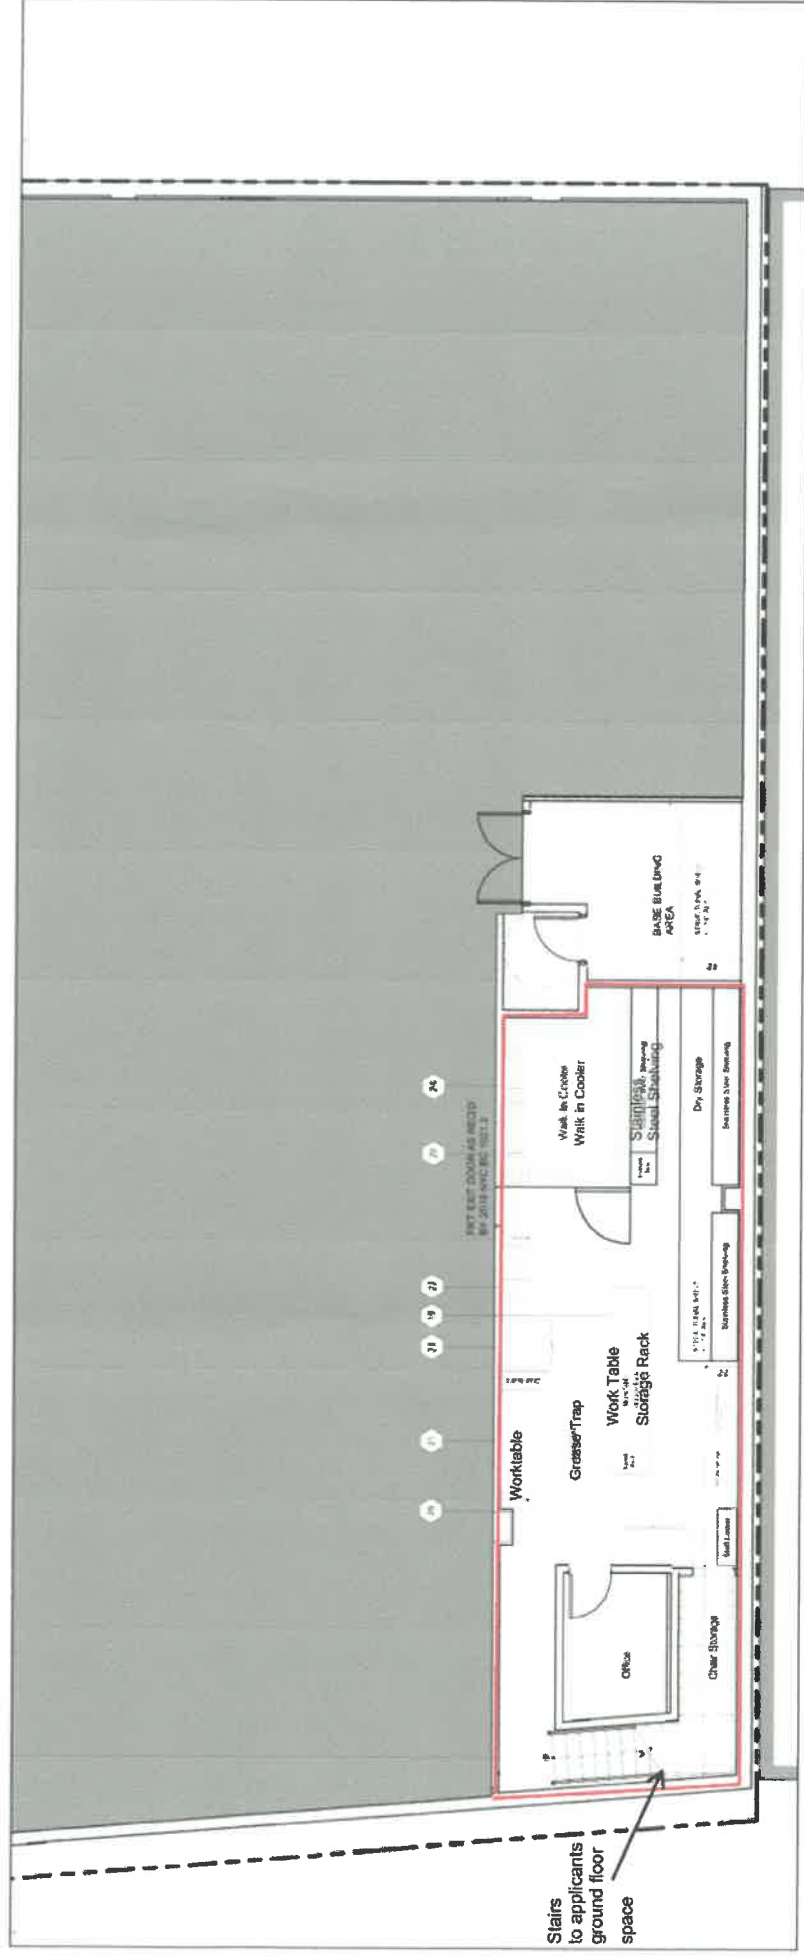sebastian quinn
building workshop

PINKY SWEAR
171 CHRYSIE ST
CELLAR LEVEL - SCHEMATIC LAYOUT

JUNE 27, 2022
2210 - SQ/BM
1/8" = 1'-0" SCALE
SCHEMATIC A-02

NOT TO SCALE