

THE CITY OF NEW YORK MANHATTAN COMMUNITY BOARD 3

59 East 4th Street - New York, NY 10003

Phone (212) 533-5300

www.cb3manhattan.org - mn03@cb.nyc.gov

Andrea Gordillo, Board Chair

Susan Stetzer, District Manager

Community Board 3 Liquor License Application Questionnaire

NOTE: ALL ITEMS MUST BE SUBMITTED FOR APPLICATION TO BE CONSIDERED.

The following items and questionnaire package are due by date listed in email invite:

- ☒ Schematics, floor plans or architectural drawings of the inside of the premise.
- ☒ A proposed food and or drink menu.

The following items are due by noon Wednesday before the meeting:

- ☐ Petition in support of proposed business or change in business with signatures from residential tenants at location and in buildings adjacent to, across the street from and behind proposed location. Petition must give proposed hours and method of operation. For example: restaurant, sports bar, combination restaurant/bar. (petition provided)
- ☐ Notice of proposed business to block or tenant association if one exists. You can find community groups and contact information on the CB 3 website:
<https://www1.nyc.gov/site/manhattan/cb3/resources/community-groups.page>
(this is not required but strongly suggested if a relevant group exists)
- ☐ Proof of conspicuous posting of notices at the site for 7 days prior to the meeting (please include newspaper with date in photo or a timestamped photo).

Check which you are applying for:

- ☒ new liquor license ☐ alteration of an existing liquor license ☐ corporate change

Check if either of these apply:

- ☐ sale of assets ☒ upgrade (change of class) of an existing liquor license

Today's Date: 10/5/2025

Is location currently licensed? ☒ Yes ☐ No Type of license: Restaurant Wine

If alteration, describe nature of alteration: _____

Previous or current use of the location: Restaurant

Corporation and trade name of current license: Division Grill LLC

APPLICANT:

Premise address: 125 Division Street a/k/a 136 East Broadway, Unit C1 and C2

Cross streets: Canal and Allen Street/Pike Street

Name of applicant and all principals: Yong Li

Trade name (DBA): Gangnam Korean BBQ and Hot Pot

PREMISE:

Type of building and number of floors: East Broadway- 13 story mixed use building

Does premise have a valid Certificate of Occupancy, including for any back/side yard or roof use?

☒ Yes ☐ No What is maximum NUMBER of people permitted 152

What is the zoning designation (check zoning using map: <http://gis.nyc.gov/dolitt/nycitymap/> - please give specific zoning designation, such as R8 or C2): C 6-2

PROPOSED METHOD OF OPERATION:

What are the proposed days/hours of operation? (Specify days and hours each day and hours of outdoor space, if applicable) Current 11:30 am- midnight Monday-Sunday. No outdoor service.

Proposed: 1130 am- midnight Sunday-Thursday; 11:30 am- 2am Fri. & Sat. No outdoor service.

Will any other business besides food or alcohol service be conducted at premise, i.e., retail? ☐ Yes ☒ No

If yes, please describe what type: _____

Number of indoor tables? 30 Total number of indoor seats? 140

How many stand-up bars/bar seats are located on the premise (number, length, and location) 2 bars
1-Ground Floor- 12.5' x 6'; Basement- 16' x 8'.

*(A **stand-up bar** is any bar or counter -with seating or not- where you can order, pay for, and receive alcohol)*

Does premise have a full kitchen? ☒ Yes ☐ No

Does it have a food preparation area? ☐ Yes ☐ No (If any, show on diagram)

Is food available for sale? ☒ Yes ☐ No If yes, describe type of food and submit a menu _____
Korean BBQ and Hot Pot. See menu attached.

What are the hours the kitchen will be open? All operating hours.

Will a manager or principal always be on site? ☒ Yes ☐ No If yes, which? Principal Yong Li.

How many employees will there be? 12

Do you have or plan to install ☐ French doors ☐ accordion doors or ☐ windows?

Will there be TVs/monitors? ☒ Yes ☐ No (If Yes, how many?) 1 at the bar in cellar

Will premise have music? ☒ Yes ☐ No

If Yes, what type of music? ☐ Live musician ☐ DJs ☒ Streaming services/playlists

If other type, please describe _____

What will be the music volume? ☒ Background (conversational) ☐ Entertainment (live music venue level) Please describe your sound system: 10 ceiling mounted JBL Speakers

Will you host any promoted events, scheduled performances, or any event at which a cover fee is charged? If Yes, what type of events or performances are proposed and how often? No promoted events or events/performances for which a cover fee is charged.

If promoted events, please explain the nature in which you plan to promote? Social media / online ads / outside promoters? N/A

How do you plan to manage vehicular traffic and crowds on the sidewalk caused by your establishment? Please attach plans. (Please do not answer "we do not anticipate congestion.") _____

The restaurant has operated for over 1 year with no traffic or crowds on the street.

Will there be security personnel? ☐ Yes ☒ No (If Yes, how many and when) _____

How do you plan to manage noise inside and outside your business so neighbors will not be affected? Please attach plans. Premises is sound-proofed. No noise complaints since restaurant opened.

Is sound proofing installed? ☒ Yes ☐ No

If not, do you plan to install sound proofing? ☐ Yes ☐ No

Are there current plans to use the Open Restaurants program for the sale or consumption of alcoholic beverages outdoors? (includes roof & yard) ☐ Yes ☒ No If Yes, describe and show on diagram: None.

APPLICANT HISTORY:

Has this corporation or any principal been licensed for sale of alcohol previously? ☒ Yes ☐ No

If yes, please indicate name of establishment: Division Grill LLC

Address: 125 Division Street a/k/a 136 East Bway Community Board # 3

Dates of operation: May 2024 - Present

Has any principal had work experience similar to the proposed business? ☐ Yes ☒ No If Yes, please attach explanation of experience or resume. Note: failure to disclose previous experience or information hampers the ability to evaluate this application.

Does any principal have other businesses in this area? ☐ Yes ☒ No If Yes, please give trade name, address and describe the business _____

Has any principal had SLA reports or action within the past 5 years? ☐ Yes ☒ No If Yes, attach list of violations and dates of violations and outcomes, if any.

Attach a separate diagram that indicates the location (**name and address**) and total number of establishments selling/serving beer, wine (B/W) or liquor (OP) for 2 blocks in each direction. Please indicate whether establishments have On-Premise (OP) licenses. Please label streets and avenues and identify your location. Use letters to indicate Bar, Restaurant, etc. The diagram must be submitted with the questionnaire to the Community Board before the meeting.

LOCATION:

How many licensed establishments are within 1 block? 3

How many On-Premise (OP) liquor licenses are within 500 feet? 16

Is the premise within 200 feet on the same street of any school or place of worship? ☒ Yes ☐ No Zoo/Asylum?

* Church of New York Chinatown - 2 Allen St. (4th Fl.)
* Chinese Christian Academy - 2 Allen St. (5th Fl.)
} Commercial Building, not used exclusively for church or religious purposes.

COMMUNITY OUTREACH:

Please see the Community Board website to find block associations or tenant associations in the immediate vicinity of your location for community outreach. Applicants are encouraged to reach out to community groups, but it is not required. Also use provided petitions, which clearly state the name, address, license for which you are applying, and the hours and method of operation of your establishment at the top of each page. (Attach additional sheets of paper as necessary)

We are including the following questions to be able to prepare stipulations and have the meeting be faster and more efficient. Please answer per your business plan; do not plan to negotiate at the meeting.

1. My license type is: ☐ beer & cider ☐ wine, beer & cider ☒ liquor, wine, beer & cider
2. ☒ I will operate a full-service restaurant, specifically a (type of restaurant) Korean BBQ and Hot Pot restaurant, or
☐ I will operate a _____,
☒ with a kitchen open and serving food during all hours of operation OR ☐ with less than a full-service kitchen but serving food during all hours of operation OR ☐ Other _____
3. My hours of operation will be:
Mon 11:30 am - midnight; Tue 11:30 am - midnight; Wed 11:30 am - midnight;
Thu 11:30 am - midnight; Fri 11:30 am - 2 am; Sat 11:30 am - 2 am;
Sun 11:30 am - midnight. (I understand opening is "no later than" specified opening hour, and all patrons are to be cleared from business at specified closing hour.)
4. ☒ I will not use outdoor space for commercial use (including Open Restaurants) OR
☒ I will close all outdoor dining allowed under the temporary Open Restaurants program and any other subsequent uses by 10:00 P.M. all days and not have any speakers or TV monitors outdoors
5. ☐ I will employ a doorman/security personnel: N/A
6. ☒ I will install soundproofing, Installed


7. ☒ I will close any front or rear façade doors and windows at 10:00 P.M. every night or when amplified sound is playing, including but not limited to DJs, live music and live nonmusical performances, or during unamplified performances or televised sports. ☐ I will have a closed fixed façade with no open doors or windows except my entrance door, which will close by 10:00 P.M. or when amplified sound is playing, including but not limited to DJs, live music and live nonmusical performances, or during unamplified performances or televised sports.
8. I will not have ☒ DJs, ☒ live music, ☒ third-party promoted events, ☒ any event at which a cover fee is charged, ☒ scheduled performances, ☐ more than _____ DJs per _____, ☐ more than _____ private parties per _____
9. ☒ I will play ambient recorded background music only.
10. ☒ I will not apply for an alteration to the method of operation or for any physical alterations of any nature without first coming before CB 3.
11. ☐ I will not seek a change in class to a full on-premises liquor license without first obtaining approval from CB 3.
12. ☒ I will not participate in pub crawls or have party buses come to my establishment.
13. ☒ I will not have unlimited drink specials, including boozy brunches, with food.
14. ☐ I will not have a happy hour or drink specials with or without time restrictions OR ☐ I will have happy hour and it will end by _____.
15. ☒ I will not have wait lines outside. ☒ I will have a staff person responsible for ensuring no loitering, noise or crowds outside.
16. ☒ I will conspicuously post this stipulation form beside my liquor license inside of my business.
17. ☒ Residents may contact the manager/owner at the number below. Any complaints will be addressed immediately. I will revisit the above-stated method of operation if necessary in order to minimize my establishment's impact on my neighbors.

Name: Yong Li

Phone Number: 973-979-1192

ENTRANCE (DIVISION STREET)


Emergency Exit only
(EAST BOUNDARY)

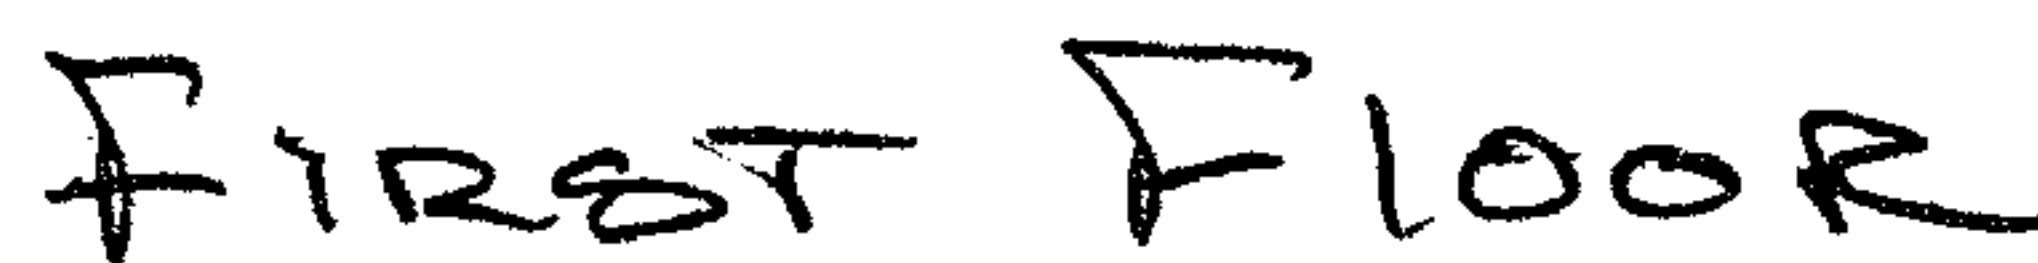

SCALE: 1/4" = 1'-0"



SCALE: 1/4" = 1'-0"

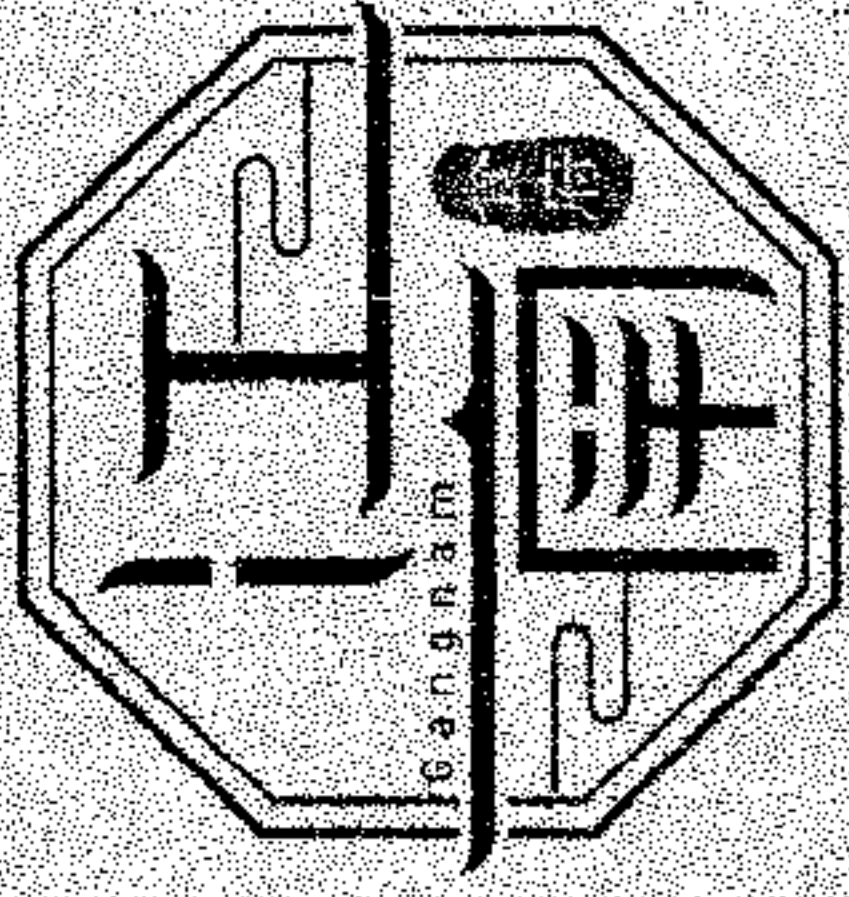

Gangnam

Korean BBQ & Hot Pot

125 Division Street

New York, NY 10002

\$37.99

Hot Pot or BBQ Only
火鍋或燒烤

\$23.99

For Kid (12 or Under) Under 5 Ft
12歲5尺以下兒童

\$9.99

Under 3 Ft | 3尺以下兒童

+\$5

Both BBQ + Hot Pot

火鍋加燒烤

Only \$5 More For Both Hot Pot & BBQ Options
Table Must Match Options

桌上烤肉區 TABLE GRILL SECTION

Table Grill Section
Limit Five Items Per Person At A Time

桌上烤肉區
每人每次限製五種食材

GRILLED CENTER Cooking Time

Beef

Thin 15-20 Sec Each Side
(Eg, Sliced Beef, Beef Tongue)

Medium 30-45 Sec Each Side
(Eg. Short Rib)

Thick 45-60 Sec Each Side
(Eg. Angus Steak, Rib Eye Cubes)

GRILLED EDGES Cooking Time

Pork

2-3 Mins Each Side
(Eg. Pork Belly, Mini Sausage)

Poultry

3-4 Mins Each Side (Eg. Chicken)

Seafood & Veg
1-2 Mins Each Side

中心烤 烹飪時間

牛肉

薄切每面15-20秒
(例如：薄切牛肉、牛舌)

中等 每面30-45秒
(例如：牛仔骨)

厚切 每面45-60秒
(例如：安格斯牛排、肋眼肉塊)

邊緣烤 烹飪時間

豬肉

每面2-3分鐘
(例如：五花肉、迷你香腸)

每面3-4分鐘 (例如：雞肉)

海鮮和蔬菜
每面1-2分鐘

1 Each meal is 2 hours of all-you-can-eat
your table will be informed when 15
minutes remain

限為2小時自助餐 剩餘15分鐘時將通知你
的餐桌

2

Each table must unanimously choose the same
cooking method, we recommend the hot pot/
table grill combo if you party cannot decide as
this is the best value.

每桌必須一致選擇相同的烹飪方式，如果無法決定
我們推薦火鍋 餐桌燒烤組合，因為這是最佳價值。

3

We are happy to bring out
your next round of food when
your current round is most
finished.

當您準備好時，我們將樂意為
您提供下一輪食物

BBQ Beef 燒烤牛肉



Marinated Short Ribs
(Bone-In)
醃製牛排骨(帶骨)

Angus Ribeye GF
安格斯肋眼牛排

Beef Tongue GF
牛舌



Black Pepper Chuck
Flap Tail
黑椒肩胛尾巴



Chili Chicken
辣椒雞肉



Marinated Chicken
Breast
醃雞胸肉



Hanger Steak
懸掛牛排



Marinated Rib Eye
Cubes
醃肋眼肉塊



Beef Bulgogi
牛肉炒菜




Garlic Chicken
蒜雞肉



Pepper Chicken
Breast
黑椒雞胸肉


BBQ Pork 燒烤豬肉

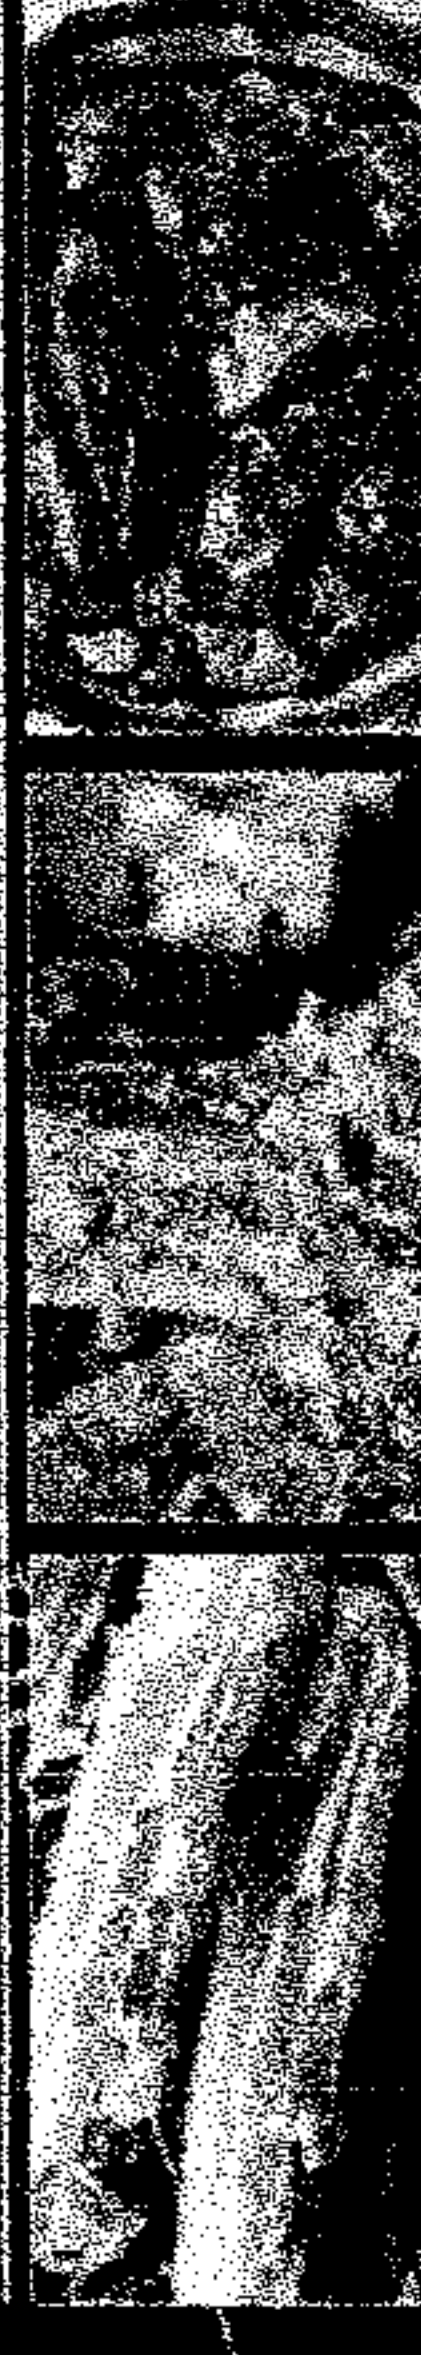

Original Pork Belly GF
原汁五花肉




Marinated Pork Belly
醃製五花肉

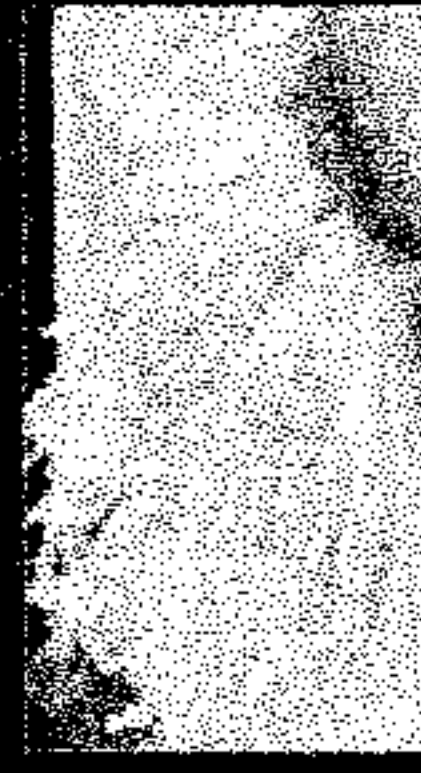

King Mushroom GF
金針菇



Shiitake Mushroom GF
香菇

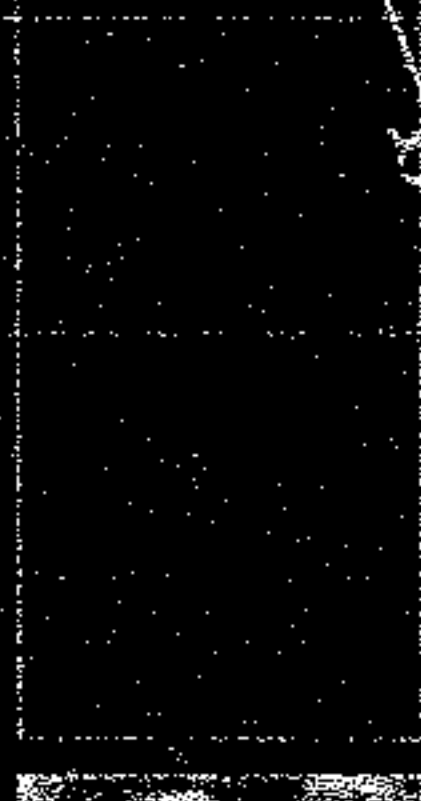

Born w. Cheese GF
芝士包心菜



Sliced Pork Shoulder GF
薄切豬頸肉



Mini Sausage
迷你香腸



Sliced Onion GF
薄切洋蔥



Sweet Potato GF
紅薯



Green Leaf Lettuce GF
綠葉生菜

Bbq Seafood 燒烤海鮮



Head-Off Shrimp GF
去頭蝦



Garlic Mussels GF
蒜香青口貝



Chili Calamari
辣椒魷魚



Pineapple GF
鳳梨



Broccoli GF
綠色花椰菜



Chili Red Snapper
辣椒紅雞魚



Potato GF
馬鈴薯



Asparagus GF
蘆筍



Zucchini GF
西葫蘆



Eggplant GF
茄子



Potato GF
馬鈴薯




Asparagus GF
蘆筍



Zucchini GF
西葫蘆



Eggplant GF
茄子

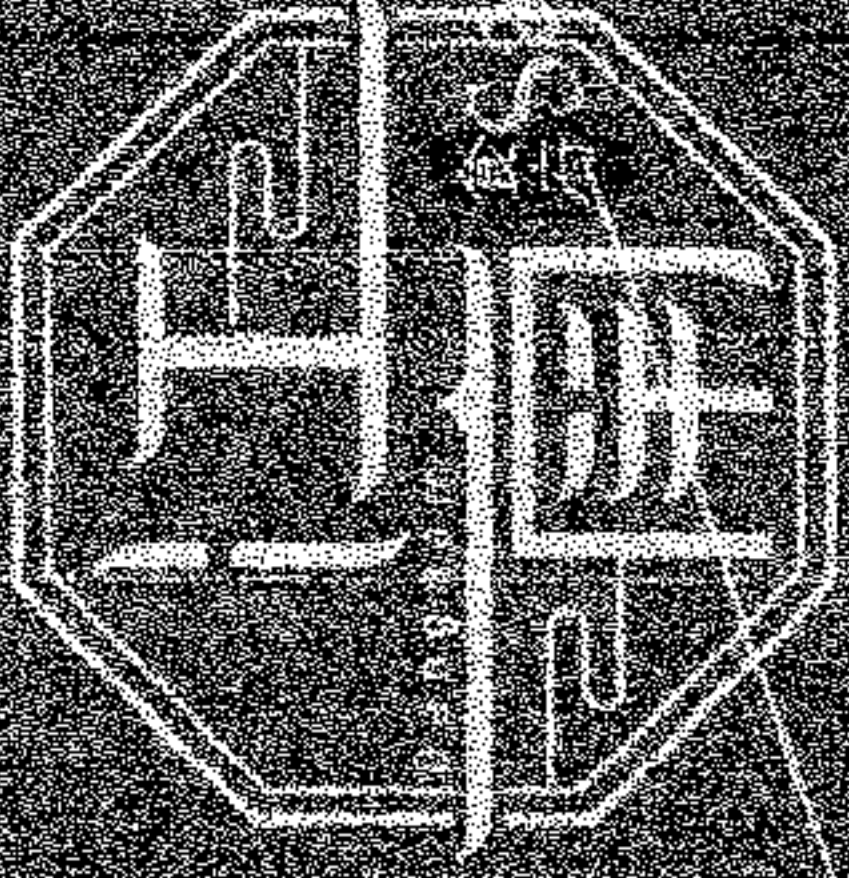

Gangnam

Korean BBQ & Hot Pot
125 Division Street
New York, NY 10002

**DO NOT WASTE FOOD &
NO TAKE OUT.**

**請勿浪費食物
不提供外帶。**

**We Are Glad You Are Enjoying Our Food But
Please Order Only What You Can Consume.**
我們很高興您享受我們的食物，但請口
點能消化掉的數量。

PLEASE INFORM US OF ANY FOOD ALLERGY
Consuming Raw Or Undercooked Meats, Poultry,
Seafood, Shellfish Or Eggs May Increase Your
Risk Of Foodborne Illness. Especially If You Have
A Certain Medical Condition.

警告和我們任何食物過敏狀況。
食用生或未煮熟的肉類、禽類、海鮮、貝類或蛋
其可能會增加食源性疾病的風險，尤其是如果您有
某些特定的醫療狀況的情況下。

Please Don't Waste Food
We Reserved The Right To Impose A
Surcharge Of \$14.99/lb Of Food Waste

請不要浪費食物。
我們保留對浪費食物每磅收取\$14.99美元的
附加費的權利。



火鍋 HOT POT 部分 SECTION

**We Take Great Care In Preparing Only
The Freshest Ingredients To Enjoy In
The Most Flavorful Broths & Sauces!**
我們非常注重準備最新鮮的食材，以
便在最美味的湯和醬料中享受。

STEP 1 步驟 1

**Choose One Soup Base
選擇一種湯底**

Tomato
Served with freshly sliced tomatoes and
scallion
蕃茄
配上新鮮切片的蕃茄和青蔥

Original
Chicken bone & pork bone base w. sweet
corn, tomato, ginger, garlic, onion, scallion
原湯底
雞骨和豬骨湯料，配上甜玉米、蕃
茄、薑、大蒜、洋蔥和青蔥

Healthy Herbs
Contains daily Original soup base w. red dates,
Chinese wolfberries & cordyceps flowers
健康草藥
含有紅棗、枸杞和蟲草花的藥湯湯底

Sichuan Spicy
Spicy soup base w. butter, dried hot chili
peppers
四川辣湯
帶有黃油和乾辣椒的辣湯底

Miso Yum Vegetarian
Savory fermented soybean, salt and koji
soup base with seaweed and scallion
味噌美味 素食
發酵大豆、鹽和麴釀成的鹹味湯
底，配上海藻和青蔥

Tom Yum
Tidal hot and sour soup with clam and
scallion
冬酸功湯
泰式酸辣湯，加入香茅和青蔥

Mushroom
Original base with mushroom flavor and enoki
mushroom, shiitake mushroom, scallion
蘑菇湯
原湯底，帶有蘑菇風味，還有金針
菇、香菇和青蔥

Ready To Eat 熟食

	Edamame 毛豆		Vegetable Spring Roll 蔬菜春捲		Shrimp Shumai 蝦仁燒賣
	Pork Gyoza 豬肉餃子		Spicy Rock Shrimp 辣味岩石蝦		Sweet Potato Tempura 地瓜大團羅
	Seaweed Salad 海藻沙拉		Tangy Chili Wings 酸辣翅翅		Takoyaki (Octopus Ball) 章魚燒 (章魚丸)
	Tobiko Fried Rice 飛魚子炒飯		White Rice 白米飯		Fish Tofu w. Shrimp > 3 Mins 帶蝦的魚豆腐

STEP 2 步驟 2

**Choose Your Items
選擇您的食材**
Limit Five Items Per Person At A Time
每人每次限製五種食材

Pot Sliced Meat GF 鍋片肉

	Sliced Pork Belly 15-18s 薄切豬肚肉		Red Sausage > 3mins 紅腸		Sliced Beef Belly 15-18s 薄切肥牛
	Sliced Steak 12-18s 薄切牛排		Sliced Chicken > 1min 薄切雞肉		Sliced Lamb 15-18s 薄切羊肉
	Sliced Beef Tongue 15-18s 薄切牛舌				

Seafood GF 海鮮

	Clam 3 Mins 蛤蜊		Manilla Clam 3 Mins 馬尼拉蛤蜊		New Zealand Green Mussel 3 Mins 紐西蘭青口貝
	Red Snapper 3 Mins 紅鯷魚		Head-Off Shrimp 3 Mins 去頭蝦		Calamari 3 Mins 魷魚

Soy Bean 黃豆製品

	Fried Round Gluten 炸圓麵筋		Fried Tofu Puffin 炸豆腐泡		Bean Curd Stick > 2mins 腐竹
--	----------------------------	--	---------------------------	--	----------------------------------

Rice / Noodle 米飯/麵條

	Instant Noodles 即食麵		Udon Noodle 烏龍麵		Tobiko Fried Rice 飛魚子炒飯
	White Rice GF 白米飯		Vermicelli 粉絲		

Meats / Sides 肉類/配菜

	Lobster Ball > 3mins 龍蝦丸		Beef Meatball > 3 Mins 牛肉丸		Raw Egg GF > 3 Mins 生雞蛋
	Fried Pollack Ball > 3 Mins 炸鱈魚丸		Cuttie Fish Ball > 3 Mins 墨魚丸		Pork Gyoza > 2 Mins 豬肉餃子
	Shrimp Shumai > 2 Mins 蝦仁燒賣		King Crab Meat Stick > 1min 帝王蟹肉棒		Beef Tendon Balls > 3 Mins 牛筋丸
	Blanched Beef Triple GF > 3 Mins 牛百葉		Quail Egg GF > 2 Mins 鵪鶉蛋		Fish Tofu w. Shrimp > 3 Mins 帶蝦的魚豆腐
	Fried Fish Ball w. Pork Filling > 3 Mins 炸魚丸飽豬肉				

Vegetable GF 蔬菜

	Spinach > 2 Mins 菠菜		Sweet Corn > 5 Mins 甜玉米		Enoki Mushroom > 2 Mins 金針菇		Baby Bok Choy > 3mins 娃娃菜
	King Mushroom > 2 Mins 杏鮑菇		Green Leaf Lettuce > 2 Mins 綠葉生菜		Broccoli > 2 Mins 綠色花椰菜		Yam > 3mins 山藥
	Shiitake Mushroom > 2 Mins 香菇		Seaweed Knots > 2 Mins 海帶結		Potato > 3 Mins 馬鈴薯		Crown Daisy > 2 Mins 茼蒿
	Chinese Cabbage > 3 Mins 大白菜		Rice Cake > 4 Mins 年糕		Lotus Root > 5 Mins 蓮藕		
	Fried Taro > 2 Mins 炸芋頭						
	Dalton > 2 Mins 白蘿蔔						

This report is for informational purposes only in aid of identifying establishments potentially subject to 500 and 200 foot rules. Distances are approximated using industry standard GIS techniques and do not reflect actual distances between points of entry. The NYS Liquor Authority makes no representation as to the accuracy of the information and disclaims any liability for errors.

Proximity Report For:	
Location	125 Division St, New York, New York, 10002
Geocode	Latitude: 40.71438 longitude: -73.99161
Report Generated On	10/3/2025

8 Closest Liquor Stores		
Name	Address	Distance
YEE FUNG CORP License ID: 0100-23-126723 Legacy Serial No.: 1257056	135 DIVISION ST STORE B NEW YORK, NY 10002	128 ft
CSEN INC License ID: 0091-25-108925 Legacy Serial No.: 6058487	83 Henry Street Store #2 New York, New York 10002	669 ft
MADISON LIQUOR INC License ID: 0100-23-126603 Legacy Serial No.: 1253651	195 MADISON ST NEW YORK, New York 10002	725 ft
ESSEX WINE & SPIRITS INC License ID: 0100-23-126103 Legacy Serial No.: 1358884	35 ESSEX ST NEW YORK, New York 10002	823 ft
LES WINE AND SPIRITS INC License ID: 0100-24-116244 Legacy Serial No.: 6024541	53 LUDLOW ST NEW YORK, New York 10002	903 ft
OCEAN WINE & SPIRIT INC License ID: 0100-22-118080 Legacy Serial No.: 1296083	273 GRAND ST NEW YORK, New York 10002	1,278 ft
VINFAMILY INC License ID: 0100-21-113792 Legacy Serial No.: 1305222	393 GRAND ST NEW YORK, New York 10002	1,377 ft
CHIN KONG INC License ID: 0100-21-114840 Legacy Serial No.: 1023498	17 23 EAST BROADWAY STORE #104 NEW YORK, New York 10002	1,587 ft

Schools within 500 feet		
Name	Address	Distance
MESIVTA TIFERETH JERUSALEM	145 E BROADWAY NEW YORK, NY 10002	235 ft
PS 2 MEYER LONDON	122 HENRY ST NEW YORK, NY 10002	449 ft

Churches within 500 feet	
Name	Distance
Church of New York Chinatown - 2 Allen St. 4th Fl.	200 ft
Chinese Christian Assembly - 2 Allen St. 5th Fl.	200 ft
True Buddha Temple China Town	271 ft
True Buddha Diamond Temple	271 ft
Cheng Chio Buddhist Temple	334 ft
Church Of Saint Teresa	394 ft
Second Salem Church	458 ft

Pending On Premises Liquor Licenses within 750 feet		
Name	Address	Distance
Nine Orchard Hotel Subtenant LLC, NO Hotel Management LLC and Orchard Street Hotel Management LLC Application ID: NA-0343-25-123646	9 Orchard St New York, NY 10002	194 ft

Pending On Premises Liquor Licenses within 750 feet		
Name	Address	Distance
NINE ORCHARD F&B SUBTENANT LLC, NO F&B MANAGEMENT LLC and ORCHARD STREET RESTAURANT MANAGEMENT LLC Application ID: NA-0340-25-123869	9 Orchard St New York, NY 10002	194 ft
Royal Century Banquet Inc. Application ID: NA-0340-24-145760	100 East Broadway Unit C2 New York, New York 10002	461 ft
White Horse Concepts LLC Application ID: NA-0340-24-147378	167 E Broadway New York, New York 10002	507 ft

Active On Premises Liquor Licenses within 750 feet		
Name	Address	Distance
BACARO NYC INC License ID: 0340-23-131423 Legacy Serial No.: 1167961	136 138 DIVISION STREET ORCHARO ST & LUDLOW ST NEW YORK, NY 10002	121 ft
KSSWINE LLC License ID: 0370-25-117873 Legacy Serial No.: 6067562	135 DIVISION ST STORE C NEW YORK, NY 10002	126 ft
PLAN A GROUP LLC License ID: 0340-22-103623 Legacy Serial No.: 1261297	138 DIVISION ST NEW YORK, New York 10002	126 ft
KINGS PALACE NYC LLC License ID: 0340-21-120448 Legacy Serial No.: 1301225	43 CANAL ST NEW YORK, New York 10002	189 ft
DIMES BIG TIME LLC License ID: 0340-23-138499 Legacy Serial No.: 1283328	49 CANAL ST NEW YORK, New York 10002	212 ft
FRENCH 37 LLC License ID: 0340-22-108391 Legacy Serial No.: 1339882	37 CANAL ST NEW YORK, New York 10002	225 ft
35 CANAL CAFE LLC License ID: 0370-23-165265 Legacy Serial No.: 6007664	35 CANAL STREET ESSEX & LUDLOW NEW YORK, NY 10002	237 ft
DULCE RANGER LLC License ID: 0340-25-105130 Legacy Serial No.: 6054622	14A ORCHARD ST NEW YORK, New York 10002	275 ft
METROGRAPH LLC License ID: 0340-22-115012 Legacy Serial No.: 1291701	7 LUDLOW ST NEW YORK, New York 10002	295 ft
SWAT PRODUCTION INC License ID: 0370-23-159857 Legacy Serial No.: 6002205	59 CANAL ST 2ND FL NEW YORK, NY 10002	306 ft
COFFEEMEN'S LLC License ID: 0340-23-139153 Legacy Serial No.: 1333959	26 CANAL ST NEW YORK, New York 10002	329 ft
RAISE HOSPITALITY LLC License ID: 0340-22-104435 Legacy Serial No.: 1295240	162 E BROADWAY NEW YORK, New York 10002	346 ft
ORCHARD 17 RESTAURANT CORP License ID: 0340-21-120760 Legacy Serial No.: 1336756	17 ORCHARD ST NEW YORK, New York 10002	347 ft
TREASURE CLUB INTERNATIONAL INC License ID: 0370-24-130236 Legacy Serial No.: 6038907	22 ORCHARD ST NEW YORK, New York 10002	369 ft
TORTILLAS AND CAVIAR LLC License ID: 0340-23-163378 Legacy Serial No.: 6005711	3 ALLEN ST NEW YORK, New York 10002	397 ft
SCARR PIZZA LLC License ID: 0340-24-103607 Legacy Serial No.: 6011591	35 ORCHARD ST SOUTH STORE NEW YORK, NY 10002	506 ft
CAFE 169 INC License ID: 0370-24-102653 Legacy Serial No.: 6010626	169 E BROADWAY ESSEX & EAST BROADWAY NEW YORK, New York 10002	530 ft
SEGUNDO MANAGEMENT LLC License ID: 0340-22-108284 Legacy Serial No.: 1340817	171 E BROADWAY NEW YORK, New York 10002	554 ft
OTFOTEOC LTD License ID: 0370-23-131873 Legacy Serial No.: 1158961	21 ESSEX ST CANAL STREET & HESTER STREET NEW YORK, New York 10002	589 ft
OLI AND AUREL LLC License ID: 0340-24-120471 Legacy Serial No.: 6028853	25 ESSEX ST NEW YORK, New York 10002	618 ft