



THE CITY OF NEW YORK
MANHATTAN COMMUNITY BOARD 3

59 East 4th Street - New York, NY 10003

Phone (212) 533-5300

www.cb3manhattan.org - mn03@cb.nyc.gov

Andrea Gordillo, Board Chair

Susan Stetzer, District Manager

Community Board 3 Liquor License Stipulations for Administrative Approval

I, JENNIFER YU, as a qualified representative of 3B Hospitality Group LLC
located at 143 Orchard Street, New York, NY agree to the following stipulations:

- My license type is: beer & cider wine, beer & cider liquor, wine, beer & cider
- My license category is: New Application New Application and Temporary Retail Permit Temporary Retail Permit
 Removal Class Change Method of Operation Corporate Change Renewal Alteration
- I will operate a full-service restaurant, specifically a (type of restaurant) FRENCH BISTRO WITH A CHINESE INFLUENCE
 Kitchen open and serving food every night during all hours of operation.
- My hours of operation will be:
Mon 5PM - 12AM; Tue 5PM - 12AM; Wed 5PM - 12AM;
Thu 5PM - 12AM; Fri 5PM - 12AM; Sat 5PM - 12AM; Sun 5PM - 12AM

(I understand opening is no later than specified opening hour & all patrons are to be cleared from business at specified closing hour)

- I may apply for sidewalk and/or roadbed dining as allowed by the Dining Out NYC or Open Streets Program but will close all outdoor dining by 10:00 p.m. all days and not have any music, speakers or tv monitors. I will not have commercial use of backyard, sideyard, or rooftop
- I will close any front or rear façade doors and windows at 10:00 p.m. every night or when amplified sound is playing, including but not limited to DJs, live music and live nonmusical performances. I will have a closed fixed façade with no open doors or windows except my entrance door will close by 10:00 p.m. or when amplified sound is playing, including but not limited to DJs, live music and live nonmusical performances.
- I will not have DJs, live music, promoted events, any event at which a cover fee is charged, scheduled performances, Dancing more than _____ private parties per _____.
- I will play ambient recorded background music only. 0 number of TVs.
- I will not apply for an alteration to the method of operation or for any physical alterations of any nature without first coming before CB 3.
- I will not seek a change in class to a full on-premises liquor license without first obtaining approval from CB 3.
- I will not apply for an upgrade to a full on-premises liquor license, a change to my method of operation, or alteration for at least two years after my operations begin.
- I will not participate in pub crawls or have party buses come to my establishment.
- I will not have unlimited drink specials, including boozy brunches, with food.
- I will not have a happy hour or drink specials with or without time limitations OR I will have happy hour and it will end by 8pm. - Please indicate one of the above -
- I will not have wait lines outside. I will have a staff person responsible for ensuring no loitering, noise or crowds outside.
- I will conspicuously post this stipulation form beside my liquor license inside of my business.
- Residents may contact the manager/owner at the number below. Any complaints will be addressed immediately. I will revisit the above-stated method of operation if necessary in order to minimize my establishment's impact on my neighbors.

Name: JENNIFER YU Phone Number: 925 375-2241

18. I will: _____

I hereby certify that the information provided above is truthful and accurate based upon my personal belief.

Signed _____

Dated 04/26/2026

Sworn to this 26th day of April, 2026

Huanxin Hou-Grabber
NOTARY PUBLIC-STATE OF NEW YORK
No. 01HO0016553
Qualified in Kings County
My Commission Expires 11-17-2027



THE CITY OF NEW YORK
 MANHATTAN COMMUNITY BOARD 3
 59 East 4th Street - New York, NY 10003
 Phone (212) 533-5300
 www.cb3manhattan.org - mn03@cb.nyc.gov

Andrea Gordillo, Board Chair

Susan Stetzer, District Manager

Community Board 3 Liquor License Application Questionnaire for Administrative Approval

Today's Date: _____

APPLICANT

JENNIFER YU
 LEO WU

1. Name of applicant and principle(s): 3B HOSPITALITY GROUP LLC
2. Premise address: 143 ORCHARD ST
3. Cross streets: RIVINGTON ST. - DELANCEY ST.
4. Trade name (DBA): MEIMEI'S
5. Check which you are applying to: New liquor license Alteration of an existing license Sale of assets
6. If alteration, describe nature of alteration: _____
7. Is location currently licensed? Yes No
8. Type of license: FULL LIQUOR
9. Previous or current use of the location: RESTAURANT
10. Corporation and trade name of current location: BURGERS AND CHISMS LLC DBA: GUGU ROOM NYC
11. Type of building and number of floors: MIXED USE WITH 5 FLOORS
12. Does premise have a valid Certificate of Occupancy and all appropriate permits, including for any back or side yard use? Yes No 12a. What is the permitted occupancy indoors and outdoors? 67
13. Do you plan to apply for Public Assembly permit? Yes No
14. What is the zoning designation (check zoning using map: <http://gis.nyc.gov/doitt/nycitymap/> - please give specific zoning designation, such as R8 or C2): C4-4A
15. How many licensed establishments are within 1 block? 15
16. How many On-Premise (OP) liquor licenses are within 500 feet? 35
17. Is premise within 200 feet of any school or place of worship? Yes No BUT NOT ON THE SAME BLOCK OR AVENUE

PROPOSED METHOD OF OPERATION

18. Describe your method of operation: RESTAURANT
19. Will any other business besides food or alcohol service be conducted at premise? Yes No
20. If yes, please describe what type: _____
21. What are the proposed days / hours of operation (specify days / hours each day and hours of outdoor space if applicable): 5 PM - 12 AM 7 DAYS A WEEK
22. Total number of table: 14 23. Total number of seats: 38
24. How many stand-up bars / bar seats are located on the premise? 1 BAR WITH 8 SEATS
 (A stand-up bar is any bar or counter, whether with seating or not, over which a patron can order, pay for, and receive an alcoholic beverage.)

25. Describe all bars (length, shape, and location): 1 BAR L SHAPED IN DINING AREA
26. Does premise have a full kitchen? Yes No
27. What are the hours kitchen will be open? 5PM - 11:30PM
28. What type of food is available for sale? FRENCH BISTRO MENU WITH A CHINESE INFLUENCE
29. Will a manager or principal always be on site? Yes No If yes, which? _____
30. How many employees will there be? 10
31. Do you have or plan to install? French doors accordion doors windows NO
32. Will there be TVs / monitors? Yes No If Yes, how many? _____
33. Will premise have music? Yes No 33a. If Yes, what type of music? Live Music Jukebox
 DJ Tapes / CDs / iPod
34. If other type, please describe: N/A
35. What will be the music volume? Background (quiet) Entertainment level
36. Please describe your sound system: IPAD + A FEW SMALL SPEAKERS
37. Will you host any promoted events, scheduled performances or any event at which a cover fee is charged?
 Yes No
38. If Yes, what type of events or performances are proposed and how often? N/A
39. How do you plan to manage vehicular traffic and crowds on the sidewalk caused by your establishment? OWNER WILL MONITOR THE SIDEWALK AND TAKE NECESSARY ACTIONS IF NEEDED
40. Will there be security personnel? Yes No 40a. If Yes, how many and when? _____
41. How do you plan to manage noise inside and outside your business so neighbors will not be affected? OWNER WILL MONITOR MUSIC VOLUME AND TAKE NECESSARY ACTIONS IF NEEDED
42. Do you have sound proofing installed? Yes No EXISTING
43. If not, do you plan to install sound-proofing? Yes No

APPLICANT HISTORY

ENTRENOX WINE BAR	39 CLIFTON PL BKLYN	- SOMMELIER	1 YEAR
RED HOOK TAVERN	329 VAN BRUNT ST	- SOMMELIER	1 YEAR
GRAMERCY TAVERN	42 E 20th ST	- MANAGER	1 YEAR

44. Has this corporation or any principal been licensed previously? Yes No If yes, please indicate name of establishment(s): _____

45. Address: _____ 45a. Community Board _____

46. Dates of operation: _____


47. Has any principal had work experience similar to the proposed business? Yes No If yes, explanation of experience or resume.


48. Does any principal have other business in the area? Yes No If yes, give trade name and describe type of business: SEE ABOVE

49. Has any principal had SLA reports or action within the past 3 years? Yes No If yes, attach list of violations and dates of violations and outcomes.

COMMUNITY OUTREACH

Please see the Community Board website to find block associations or tenant associations in the immediate vicinity of your location for community outreach. Applicants are encouraged to reach out to community groups.

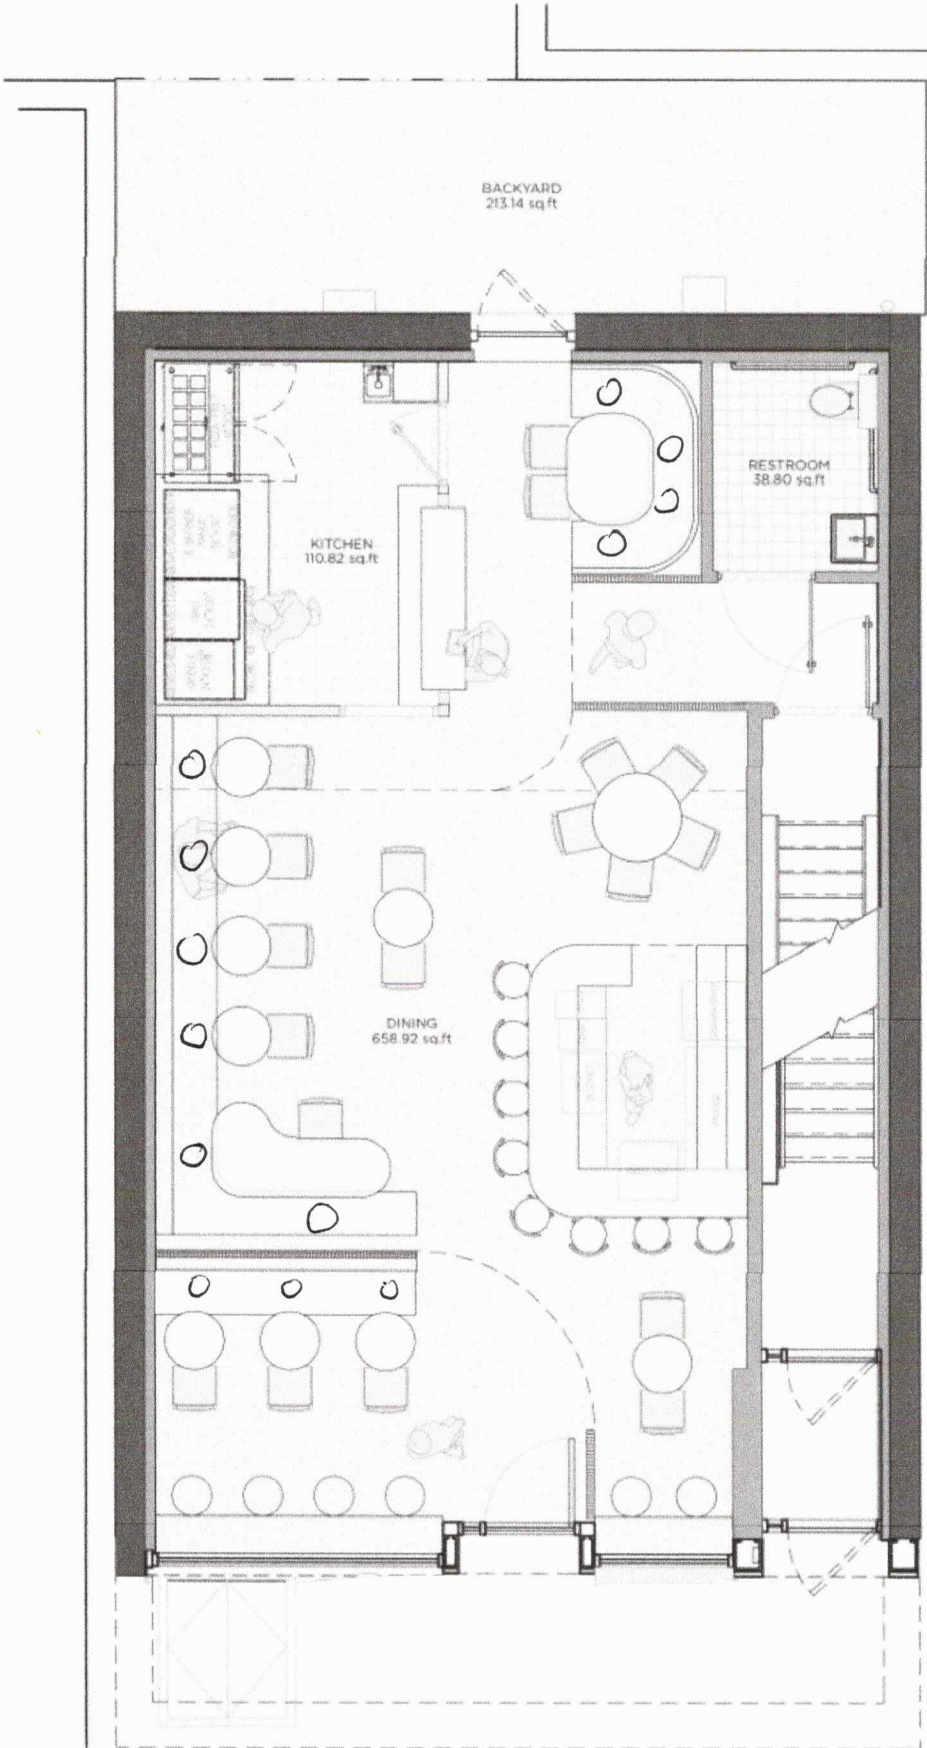

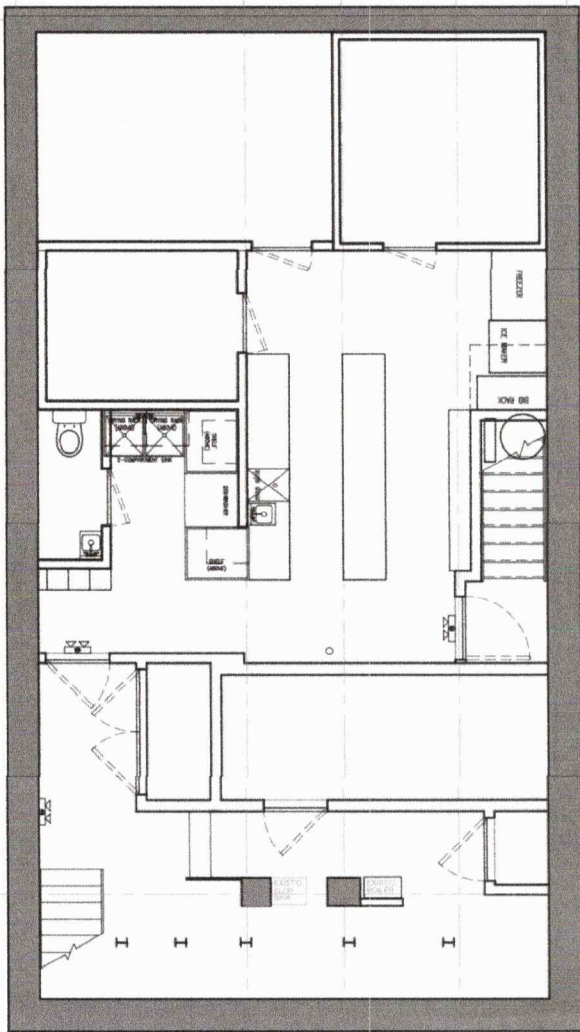

02 | CELLAR

SCALE: 1/8" = 1'-0"

Meimei's Food Menu

Appetizer

root salad with yuba

Sunflower Mousse with blueberry jam

Yellowtail crudo with quanterelle

eggplant with hotpot style pork belly

Endive salad with wheat gluten

Mapo tofu with ajoblanco

Entrees

- fried fish with seaweed
- mussel escabeche with shaoxing style foie
- chowder congee with fish roe
- red braised pork belly with abalone
- confit fish with fumet
- braised lamb and potato
- Shanghai style noodle

Desserts

- Portuguese egg tart
- panna cotta
- Seasonal fruits

ATTENTION RESIDENTS & NEIGHBORS

3 B HOSPITALITY GROUP LLC DBA - MEIMEI'S

Company/DBA Name and Contact Number for Questions

plans to open a
RESTAURANT

(Please choose) Bar/Restaurant/Club and indicate if there will be a Sidewalk Café or Backyard Garden

at the following location

143 ORCHARD ST.

Building Number and Street Name (Address)

This establishment is seeking a license to serve

BEER/WINE + LIQUOR

Beer & Wine or Beer

JENNIFER - 925 375-2241

Applicant Contact Information

Contact the Applicant or COMMUNITY BOARD 3

With any questions or concerns.

mn03@cb.nyc.gov - www.cb3manhattan.org

ATTENTION RESIDENTS & NEIGHBORS

第 3 社區居民 請注意

3B HOSPITALITY GROUP LLC DBA - MEIMEI'S

公司名字(Company) and/和 聯繫人的資料 (Contact Info)

Plans to open a (以上的店主想要在第 3 社區申請生意相關牌照擴展生意)

RESTAURANT

(請選擇/please choose) 酒吧 (Bar)/餐館 (Restaurant)
戶外咖啡 (Sidewalk Café) or 或者
後院花園咖啡(Backyard Use)

143 ORCHARD ST

Address/生意地址

seeking a license to serve(以上的店主想要請以下相關酒牌照)

BEER / WINE + LIQUOR

(請選擇/please choose)

啤酒和酒牌照 (Beer & Wine) or/或者
啤酒牌照 (Beer) or/或者
酒和烈酒牌照 (Wine & Liquor)

JENNIFER

925 375-2241

如有任何疑問或關注，請聯繫申請者或第三社區委員會
mn03@cb.nyc.gov - www.cb3manhattan.org

NEIGHBORING RESIDENTS VECINOS DE LA COMUNIDAD

3B HOSPITALITY GROUP LLC DBA: MEIMEI'S

Company Name/ Contact Info

Nombre de la Compañía/el teléfono de contacto

Plans to open a:

Planifique abrir un/una:

RESTAURANT

(Please choose) Bar/Restaurant
sidewalk café/backyard use

(Favor de escoger) una Barra/un Restaurante
un café de acera o un patio de atrás

143 ORCHARD ST.

address

dirección

Seeking a license to serve

En búsqueda de una
licencia para servir:

BEER/WINE + LIQUOR

Beer & Wine or Beer/Wine & Liquor

Cerveza y vino o cerveza/vino y bebidas alcohólicas

At COMMUNITY BOARD 3
SLA & DCA Licensing
Committee Meeting

En la JUNTA COMUNITARIA 3
La reunión del Comité
de Licencias del SLA y del DCA

Si hay preguntas o inquietudes, favor de comuníquese con el solicitante o
la Junta Comunitaria 3.

mn03@cb.nyc.gov - www.cb3manhattan.org




ATTENTION RESIDENTS & NEIGHBORS
 TO PROMOTE SAFETY AND SECURITY, WE WOULD LIKE TO OPEN A RESTAURANT at the following location: 143 COLUMBIA ST. We are committed to making a historic location safe, secure and vibrant.

NEIGHBORING RESIDENTS: VECINDOS DE LA COMUNIDAD
 EN PROMOVINDO LA SEGURIDAD Y LA CALIDAD DE VIVIR EN NUESTRO BARRIO, QUEREMOS ABRIR UN RESTAURANTE EN LA SIGUIENTE UBICACION: 143 COLUMBIA ST. Estamos comprometidos a hacer de este espacio un lugar seguro y vibrante.

ATTENTION RESIDENTS & NEIGHBORS: VECINDOS DE LA COMUNIDAD
 EN PROMOVINDO LA SEGURIDAD Y LA CALIDAD DE VIVIR EN NUESTRO BARRIO, QUEREMOS ABRIR UN RESTAURANTE EN LA SIGUIENTE UBICACION: 143 COLUMBIA ST. Estamos comprometidos a hacer de este espacio un lugar seguro y vibrante.

GUMBIE SPRINKLERS BUILDING

EDDA YAMAS GASH HEMS
FLYFLYLES

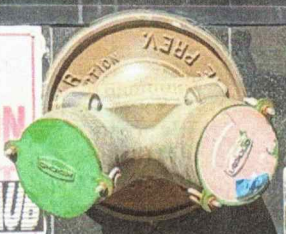

AUTOMATIC SPRINKLER SHUT OFF VALVE FEET OPPOSITE THIS

Handwritten graffiti or sticker.



Lyon Room
145 Orchard St.

RECYCLE BIC SPRAYERS
DON'T FORGET
RECYCLE THIS



SPRING BREAK
DAD'S DAY
DAD'S DAY
DAD'S DAY

2.75

Menu board with multiple items and prices.

Handwritten graffiti in white paint on the glass window.

ATTENTION RESIDENTS & NEIGHBORS

3B Hospitality Group LLC DBA: MEIMEI'S
plans to open a
RESTAURANT

at the following location
143 ORCHARD ST.

This establishment is seeking a license to serve

BEER / WINE + LIQUOR

JENNIFER - 925 375-2241

Contact the Applicant or COMMUNITY BOARD 3
with any questions or concerns.
mn03@cb.nyc.gov - www.cb3manhattan.org

NEIGHBORING RESIDENTS VECINOS DE LA COMUNIDAD

3B Hospitality Group LLC DBA: MEIMEI'S
Company Name / Contact Info

Plans to open a:

RESTAURANT

143 ORCHARD ST.

Seeking a license to serve

BEER / WINE + LIQUOR

COMMUNITY BOARD 3
SLA & DCA Licensing
Committee Meeting

Si hay preguntas o inquietudes, favor de comunicarse con el solicitante o
mn03@cb.nyc.gov - www.cb3manhattan.org

ATTENTION RESIDENTS & NEIGHBORS 第3社區居民 請注意

3B Hospitality Group LLC DBA: MEIMEI'S
公司名稱/聯繫人/聯繫資料 (Contact Info)

Plans to open a (以上計畫在下列地址)

RESTAURANT

143 ORCHARD ST.

seeking a license to serve (以上地址計畫提供下列酒類服務)

BEER / WINE + LIQUOR

JENNIFER
925 375-2241

如有任何問題或疑慮，請與申請人或第三社區委員會
mn03@cb.nyc.gov - www.cb3manhattan.org



Certificate of Occupancy


CO Number: 122210268T011

This certifies that the premises described herein conforms substantially to the approved plans and specifications and to the requirements of all applicable laws, rules and regulations for the uses and occupancies specified. No change of use or occupancy shall be made unless a new Certificate of Occupancy is issued. *This document or a copy shall be available for inspection at the building at all reasonable times.*

A.	Borough: Manhattan	Block Number: 00415	Certificate Type: Temporary
	Address: 143 ORCHARD STREET	Lot Number(s): 65	Effective Date: 01/07/2021
	Building Identification Number (BIN): 1066636	Building Type: Altered	Expiration Date: 04/07/2021
This building is subject to this Building Code: Prior to 1968 Code			
<i>For zoning lot metes & bounds, please see BISWeb.</i>			
B.	Construction classification: 3	(Prior to 1968 Code designation)	
	Building Occupancy Group classification: R-2	(2014/2008 Code)	
	Multiple Dwelling Law Classification: HAEA		
	No. of stories: 5	Height in feet: 55	No. of dwelling units: 7
C.	Fire Protection Equipment: None associated with this filing.		
D.	Type and number of open spaces: None associated with this filing.		
E.	This Certificate is issued with the following legal limitations: None		
Outstanding requirements for obtaining Final Certificate of Occupancy:			
There are 14 outstanding requirements. Please refer to BISWeb for further detail.			
Borough Comments: None			



Borough Commissioner

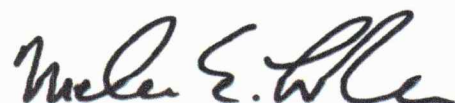

Commissioner

Certificate of Occupancy

CO Number: **122210268T011**


Permissible Use and Occupancy

All Building Code occupancy group designations below are 2008 designations.

Floor From To	Maximum persons permitted	Live load lbs per sq. ft.	Building Code occupancy group	Dwelling or Rooming Units	Zoning use group	Description of use
CEL		OG	F-1		2	STORAGE, METER ROOM
CEL		OG	M		6	PREP KITCHEN IN CONJUNCTION WITH RESTAURANT ABOVE
001	67	75	M		6	RESTAURANT
002	20	75	R-2	1	2	(1) CLASS 'A' APARTMENT
003	20	75	R-2	2	2	(2) CLASS 'A' APARTMENTS
004	20	75	R-2	2	2	(2) CLASS 'A' APARTMENTS
005		75	R-2	2	2	(2) CLASS 'A' APARTMENTS
ROF			R-2		2	ROOF TERRACE, MECHANICAL EQUIPMENT AND BULKHEAD
END OF SECTION						



Borough Commissioner

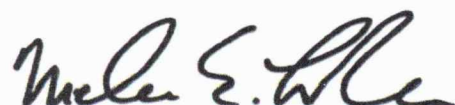

Commissioner

END OF DOCUMENT

This report is for informational purposes only in aid of identifying establishments potentially subject to 500 and 200 foot rules. Distances are approximated using industry standard GIS techniques and do not reflect actual distances between points of entry. The NYS Liquor Authority makes no representation as to the accuracy of the information and disclaims any liability for errors.

Proximity Report For:	
Location	143 Orchard St, New York, New York, 10002
Geocode	Latitude: 40.72013 longitude: -73.98939
Report Generated On	4/22/2026

8 Closest Liquor Stores		
Name	Address	Distance
SALGIRAH CORP License ID: 0100-23-124378 Legacy Serial No.: 1276123	141 ESSEX ST NEW YORK, New York 10002	582 ft
YI DING FA CORP License ID: 0100-22-115857 Legacy Serial No.: 1339668	101 ALLEN ST NEW YORK, New York 10002	586 ft
VIJAYA GROUP INC License ID: 0100-23-126911 Legacy Serial No.: 1326346	100 STANTON ST NEW YORK, New York 10002	603 ft
EAST VILLAGE WINE & LIQUOR'S, INC. License ID: 0100-23-126409 Legacy Serial No.: 1281322	80-82 CLINTON ST NEW YORK, New York 10002	1,275 ft
EAST HOUSTON STREET WINE & LIQUOR INC License ID: 0100-24-100179 Legacy Serial No.: 6008088	253 E HOUSTON ST NEW YORK, New York 10002	1,287 ft
LES WINE AND SPIRITS INC License ID: 0100-24-116244 Legacy Serial No.: 6024541	53 LUDLOW ST NEW YORK, New York 10002	1,298 ft
OCEAN WINE & SPIRIT INC License ID: 0100-22-118080 Legacy Serial No.: 1296083	273 GRAND ST NEW YORK, New York 10002	1,304 ft
ESSEX WINE & SPIRITS INC License ID: 0100-23-126103 Legacy Serial No.: 1358884	35 ESSEX ST NEW YORK, New York 10002	1,480 ft

Schools within 500 feet		
Name	Address	Distance
No Schools within 500 feet		

Churches within 500 feet	
Name	Distance
First Roumanian American Congregation	162 ft
The Church Of Grace To Fujianese	215 ft
Lamb's Church Of The Nazarene	289 ft

Churches within 500 feet	
Name	Distance
Emory Roth Synagogue	346 ft
Sea Of Galilee Church	382 ft
New York Chinese Church of Nazarene	382 ft
New York Chinese Alliance Church	436 ft
Assafa Islamic Center, Inc. - Assafa Masjid	478 ft

Pending On Premises Liquor Licenses within 750 feet		
Name	Address	Distance
94 Avenue A Bar LLC Application ID: NA-0340-25-136175	109 Ludlow St New York, New York 10002.0	315 ft
Lotus Collective LLC Application ID: NA-0340-25-139145	162 Orchard St New York, New York 10002.0	410 ft
133 ESSEX ASSOCIATES LLC Application ID: NA-0340-24-142520	133 Essex St New York, New York 10002.0	516 ft
Present Momentz LLC Application ID: NA-0340-26-100422	96 Orchard St New York, New York 10002.0	619 ft
GAO HOSPITALITY LLC Application ID: NA-0340-25-124980	108 Stanton St New York, NY 10002.0	662 ft
ATTABOY COCKTAILS LLC Application ID: NA-0370-26-105434	134 Eldridge St South Storefront New York, New York 10002.0	728 ft

Active On Premises Liquor Licenses within 750 feet		
Name	Address	Distance
BURGERS AND CHISMIS LLC License ID: 0340-22-104950 Legacy Serial No.: 1327911	143 ORCHARD ST NEW YORK, New York 10002	22 ft
ALLEN STREET HOSPITALITY LLC; ORCHARD F&B LLC & ATELIER HOSPITALITY INC. License ID: 0343-25-100684 Legacy Serial No.: 6050095	139 ORCHARD ST NEW YORK, New York 10002	40 ft
A HALIBUT, INC. License ID: 0340-23-134703 Legacy Serial No.: 1270101	138 ORCHARD ST NEW YORK, New York 10002	52 ft
CUATRO LOBOS INC License ID: 0340-23-135223 Legacy Serial No.: 1283883	140 142 ORCHARD ST NEW YORK, New York 10002	75 ft
Dinner Menu LLC License ID: 0340-26-137950 Legacy Serial No.: 6088444	78 Rivington St New York, New York 10002	119 ft
GOOD THANKS CAFE LLC License ID: 0370-23-139414 Legacy Serial No.: 1331880	131 ORCHARD ST NEW YORK, New York 10002	155 ft
TRAPIZZINO LES LLC License ID: 0340-23-130377 Legacy Serial No.: 1334274	144 ORCHARD ST NEW YORK, New York 10002	168 ft
ALPHA 129 REST LLC License ID: 0370-24-130743 Legacy Serial No.: 6039429	127 129 ORCHARD STREET DELANCEY & RIVINGTON STREETS NEW YORK, New York 10002	177 ft

Active On Premises Liquor Licenses within 750 feet

Name	Address	Distance
FOURTHGEN LLC License ID: 0340-22-113181 Legacy Serial No.: 1274614	127 ORCHARD ST NEW YORK, New York 10002	209 ft
ATLANTIC BAR GROUP LLC License ID: 0340-24-101496 Legacy Serial No.: 6009441	146 ORCHARD ST NEW YORK, New York 10002	215 ft
INWANY INC License ID: 0340-23-129129 Legacy Serial No.: 1357394	65 RIVINGTON ST NEW YORK, New York 10002	243 ft
BRIDGE & TUNNEL LLC License ID: 0370-25-122730 Legacy Serial No.: 6072479	149 Allen St New York, New York 10002	257 ft
JURAKU INC License ID: 0340-23-129079 Legacy Serial No.: 1347601	121 LUDLOW ST NEW YORK, New York 10002	258 ft
Arpeggio1 Hospitality LLC License ID: 0370-25-107108 Legacy Serial No.: 6056625	120 Orchard St New York, New York 10002	261 ft
JMDR 127 LUDLOW LLC License ID: 0340-23-137942 Legacy Serial No.: 1278006	127 LUDLOW ST NEW YORK, New York 10002	263 ft
Cactus Wren LLC License ID: 0340-25-105715 Legacy Serial No.: 6055211	98 Rivington St New York, New York 10002	263 ft
Zodiac Club LLC License ID: 0340-25-132528 Legacy Serial No.: 6082886	119 Orchard St New York, New York 10002	272 ft
JED PARTNERS LLC License ID: 0340-23-137300 Legacy Serial No.: 1311871	126 LUDLOW ST NEW YORK, New York 10002	302 ft
Winhall Station LLC License ID: 0370-24-131796 Legacy Serial No.: 6040502	154 Orchard St Stores C & D New York, New York 10002	311 ft
BG BAR INC License ID: 0370-23-127248 Legacy Serial No.: 1136412	113 LUDLOW ST LUDLOW & ORCHARD STREETS NEW YORK, New York 10002	318 ft
KELTIC LOUNGE INC License ID: 0370-23-160789 Legacy Serial No.: 6003151	132 LUDLOW ST NEW YORK, New York 10002	335 ft
New Copper & Oak LLC License ID: 0370-25-100410 Legacy Serial No.: 6049811	157 159 Allen Street Store 1 New York, New York 10002	345 ft
SOHO-LUDLOW INC License ID: 0349-22-117022 Legacy Serial No.: 1272412	139 LUDLOW ST NEW YORK, New York 10002	355 ft
EAST VILLAGE HOSPITALITY GROUP LLC License ID: 0340-22-114202 Legacy Serial No.: 1322518	115 ALLEN ST NEW YORK, New York 10003	363 ft
REBEL ALLEN LLC License ID: 0340-23-137768 Legacy Serial No.: 1300186	163 ALLEN ST NEW YORK, New York 10002	385 ft
The Downtown LLC & Rivington Refinery Management LLC & TableOne LES LLC & Lorimer Chalet LLC License ID: 0343-22-127458 Legacy Serial No.: 1144147	107 RIVINGTON ST LUDLOW & ESSEX NEW YORK, New York 10002	388 ft
Kooking NYC LLC License ID: 0340-25-109044 Legacy Serial No.: 6058605	111 Rivington St New York, New York 10002	423 ft

Active On Premises Liquor Licenses within 750 feet


Name	Address	Distance
CAMILLE PRODUCTIONS LLC License ID: 0370-23-127506 Legacy Serial No.: 1120448	110 RIVINGTON STREET ESSEX & LUDLOW STREETS NEW YORK, New York 10002	441 ft
EL CASTILLO DE JAGUA REST CORP License ID: 0340-24-112257 Legacy Serial No.: 6020454	113 Rivington St New York, New York 10002	445 ft
GHVILLE INC License ID: 0370-22-113646 Legacy Serial No.: 1254436	167 ORCHARD ST 2ND & 3RD FL NEW YORK, New York 10002	459 ft
121 Three Group Hospitality LLC License ID: 0370-24-133811 Legacy Serial No.: 6042603	121 Essex St New York, New York 10002	471 ft
COOL CULINARY LLC License ID: 0346-24-101184 Legacy Serial No.: 6009106	119 ESSEX ST NEW YORK, New York 10002	472 ft
ESSEX CHICKEN LLC License ID: 0340-25-101914 Legacy Serial No.: 6051347	115 Essex St New York, New York 10002	475 ft
Apt 5 LLC License ID: 0370-24-124394 Legacy Serial No.: 6032903	157 Ludlow St New York, New York 10002	490 ft
Barnorth Group LLC License ID: 0340-22-106693 Legacy Serial No.: 1261959	77 DELANCEY ST NEW YORK, New York 10002	491 ft
FOUNDATION LOUNGE CORP License ID: 0370-23-135024 Legacy Serial No.: 1280506	137 ESSEX ST NEW YORK, New York 10002	495 ft
OWLINGS INC License ID: 0370-24-133643 Legacy Serial No.: 6042430	152 LUDLOW STREET RIVINGTON & STANTON STREETS NEW YORK, New York 10002	501 ft
168 ORCHARD ST PARTNERS, INC. License ID: 0370-24-123085 Legacy Serial No.: 6031536	168 170 ORCHARD ST NEW YORK, New York 10002	513 ft
Fan Szechuan Cuisine Inc License ID: 0340-25-113842 Legacy Serial No.: 6063490	103 Essex St New York, New York 10002	521 ft
95 STANTON STREET REST INC License ID: 0370-23-131130 Legacy Serial No.: 1024159	95 STANTON ST NEW YORK, New York 10002	532 ft
93 LUDLOW ST. INC. License ID: 0340-23-134940 Legacy Serial No.: 1254332	95 DELANCEY ST NEW YORK, New York 10002	552 ft
SWEATSHOP LES LLC License ID: 0370-24-102404 Legacy Serial No.: 6010373	110 DELANCEY ST BASEMENT NEW YORK, New York 10002	555 ft
ORCHID STREET ENTERPRISES LLC License ID: 0340-22-106907 Legacy Serial No.: 1156178	174 ORCHARD STREET HOUSTON & STANTON STREETS NEW YORK, New York 10002	562 ft
158 LUDLOW REST LLC License ID: 0370-24-130274 Legacy Serial No.: 6038945	158 LUDLOW STREET STANTON & RIVINGTON NEW YORK, New York 10002	565 ft
LION HOSPITALITY LLC License ID: 0340-22-111231 Legacy Serial No.: 1339355	84 STANTON ST NEW YORK, New York 10002	570 ft
EPSTEINS BAR LLC License ID: 0370-23-137572 Legacy Serial No.: 1303829	82 STANTON ST NEW YORK, New York 10002	570 ft

Active On Premises Liquor Licenses within 750 feet

Name	Address	Distance
HELEN'S KITCHEN LLC License ID: 0340-23-135581 Legacy Serial No.: 1343839	172 ORCHARD ST NEW YORK, New York 10002	581 ft
PENNSYLVANIA JAYCOX INC License ID: 0370-23-128544 Legacy Serial No.: 1112506	118 RIVINGTON STREET ESSEX AND NORFOLK STS/ NEW YORK, New York 10002	583 ft
SAN PEPPAS JERK CHICKEN EXPRESS INC IV License ID: 0340-23-138699 Legacy Serial No.: 1334619	90 96 STANTON ST #3& BASEMENT,AKA 172 ORCHARDST NEW YORK, New York 10002	598 ft
ORCHARD STREET RESTAURANT LLC & COSMIC DEBRIS LLC License ID: 0340-23-132646 Legacy Serial No.: 1219676	187 ORCHARD STREET E HOUSTOH ST & STANTON ST NEW YORK, New York 10002	599 ft
CONGEE VILLAGE RESTAURANT & BAR INC License ID: 0340-24-110409 Legacy Serial No.: 6018522	98 100 ALLEN ST NEW YORK, New York 10002	600 ft
RIVINGTON CAFE CORP License ID: 0370-24-134450 Legacy Serial No.: 6043247	123 RIVINGTON STREET NEW YORK, New York 10002	604 ft
122-124 RIVINGTON CORP License ID: 0340-23-132657 Legacy Serial No.: 1131317	122-124 RIVINGTON ST. ESSEX ST & LUDLOW STREET NEW YORK, New York 10002	623 ft
Daisy Doodle LLC License ID: 0340-26-132824 Legacy Serial No.: 6083190	217 Eldridge St New York, New York 10002	629 ft
GOOD PAL CHANTELE CORP License ID: 0340-22-111037 Legacy Serial No.: 1329790	92 LUDLOW ST NEW YORK, New York 10002	630 ft
GUAPO BODEGA LLC License ID: 0340-22-113623 Legacy Serial No.: 1246348	146 ESSEX STREET NEW YORK, New York 10002	631 ft
Jazz Genius Corporation License ID: 0340-25-126312 Legacy Serial No.: 6076582	151 Essex St New York, New York 10002	635 ft
120 ESSEX MARKET LLC License ID: 0340-22-114635 Legacy Serial No.: 1316835	124 RIVINGTON ST NEW YORK, New York 10002	645 ft
Pilgrim Souls LLC License ID: 0340-25-110345 Legacy Serial No.: 6059932	161 Ludlow St New York, New York 10002	649 ft
TTBEL HOLDINGS INC License ID: 0370-23-138320 Legacy Serial No.: 1322687	51 53 DELANCEY ST NEW YORK, New York 10002	660 ft
THY TEAM INC License ID: 0340-24-125470 Legacy Serial No.: 6034006	108 STANTON ST NEW YORK, New York 10002	662 ft
HERMES B NY LLC License ID: 0340-23-133927 Legacy Serial No.: 1287964	95 ALLEN ST NEW YORK, New York 10002	678 ft
DANIEL CABA License ID: 0340-23-138172 Legacy Serial No.: 1332083	117 STANTON ST NEW YORK, New York 10002	681 ft
UBER CAFFE LLC License ID: 0340-23-134800 Legacy Serial No.: 1268136	116 STANTON ST NEW YORK, New York 10002	684 ft
DML HOSPITALITY GROUP LLC License ID: 0340-25-103653 Legacy Serial No.: 6053115	112 Stanton St New York, New York 10002	694 ft

Active On Premises Liquor Licenses within 750 feet

Name	Address	Distance
PUB 138 INC. License ID: 0370-23-136937 Legacy Serial No.: 1316189	181 ORCHARD ST SOUTH STORE NEW YORK, New York 10002	702 ft
Idleflora LLC License ID: 0340-24-132720 Legacy Serial No.: 6041475	188 Allen St New York, New York 10002	710 ft
SUPER DAC BIET LLC License ID: 0340-26-132915 Legacy Serial No.: 6083285	137 Eldridge St New York, New York 10002	715 ft
ATTABOY COCKTAILS LLC License ID: 0370-24-138636 Legacy Serial No.: 6047510	134 ELDRIDGE ST NEW YORK, New York 10002	728 ft
JERSEY BOYS LLC License ID: 0340-22-112794 Legacy Serial No.: 1273888	173 LUDLOW ST NEW YORK, New York 10002	738 ft
XLR8 LLC License ID: 0370-23-138312 Legacy Serial No.: 1271863	266 BROOME ST NEW YORK, New York 10002	740 ft
DOUBLE SUMMON LLC License ID: 0340-25-132557 Legacy Serial No.: 6082915	107 NORFOLK ST NEW YORK, New York 10002	743 ft
MRRDIGO LLC, IHG MGMT MARYLAND LLC & GG LES LLC License ID: 0343-23-103625 Legacy Serial No.: 1286719	171 LUDLOW ST A/K/A 180 ORCHARD ST NEW YORK, New York 10002	749 ft

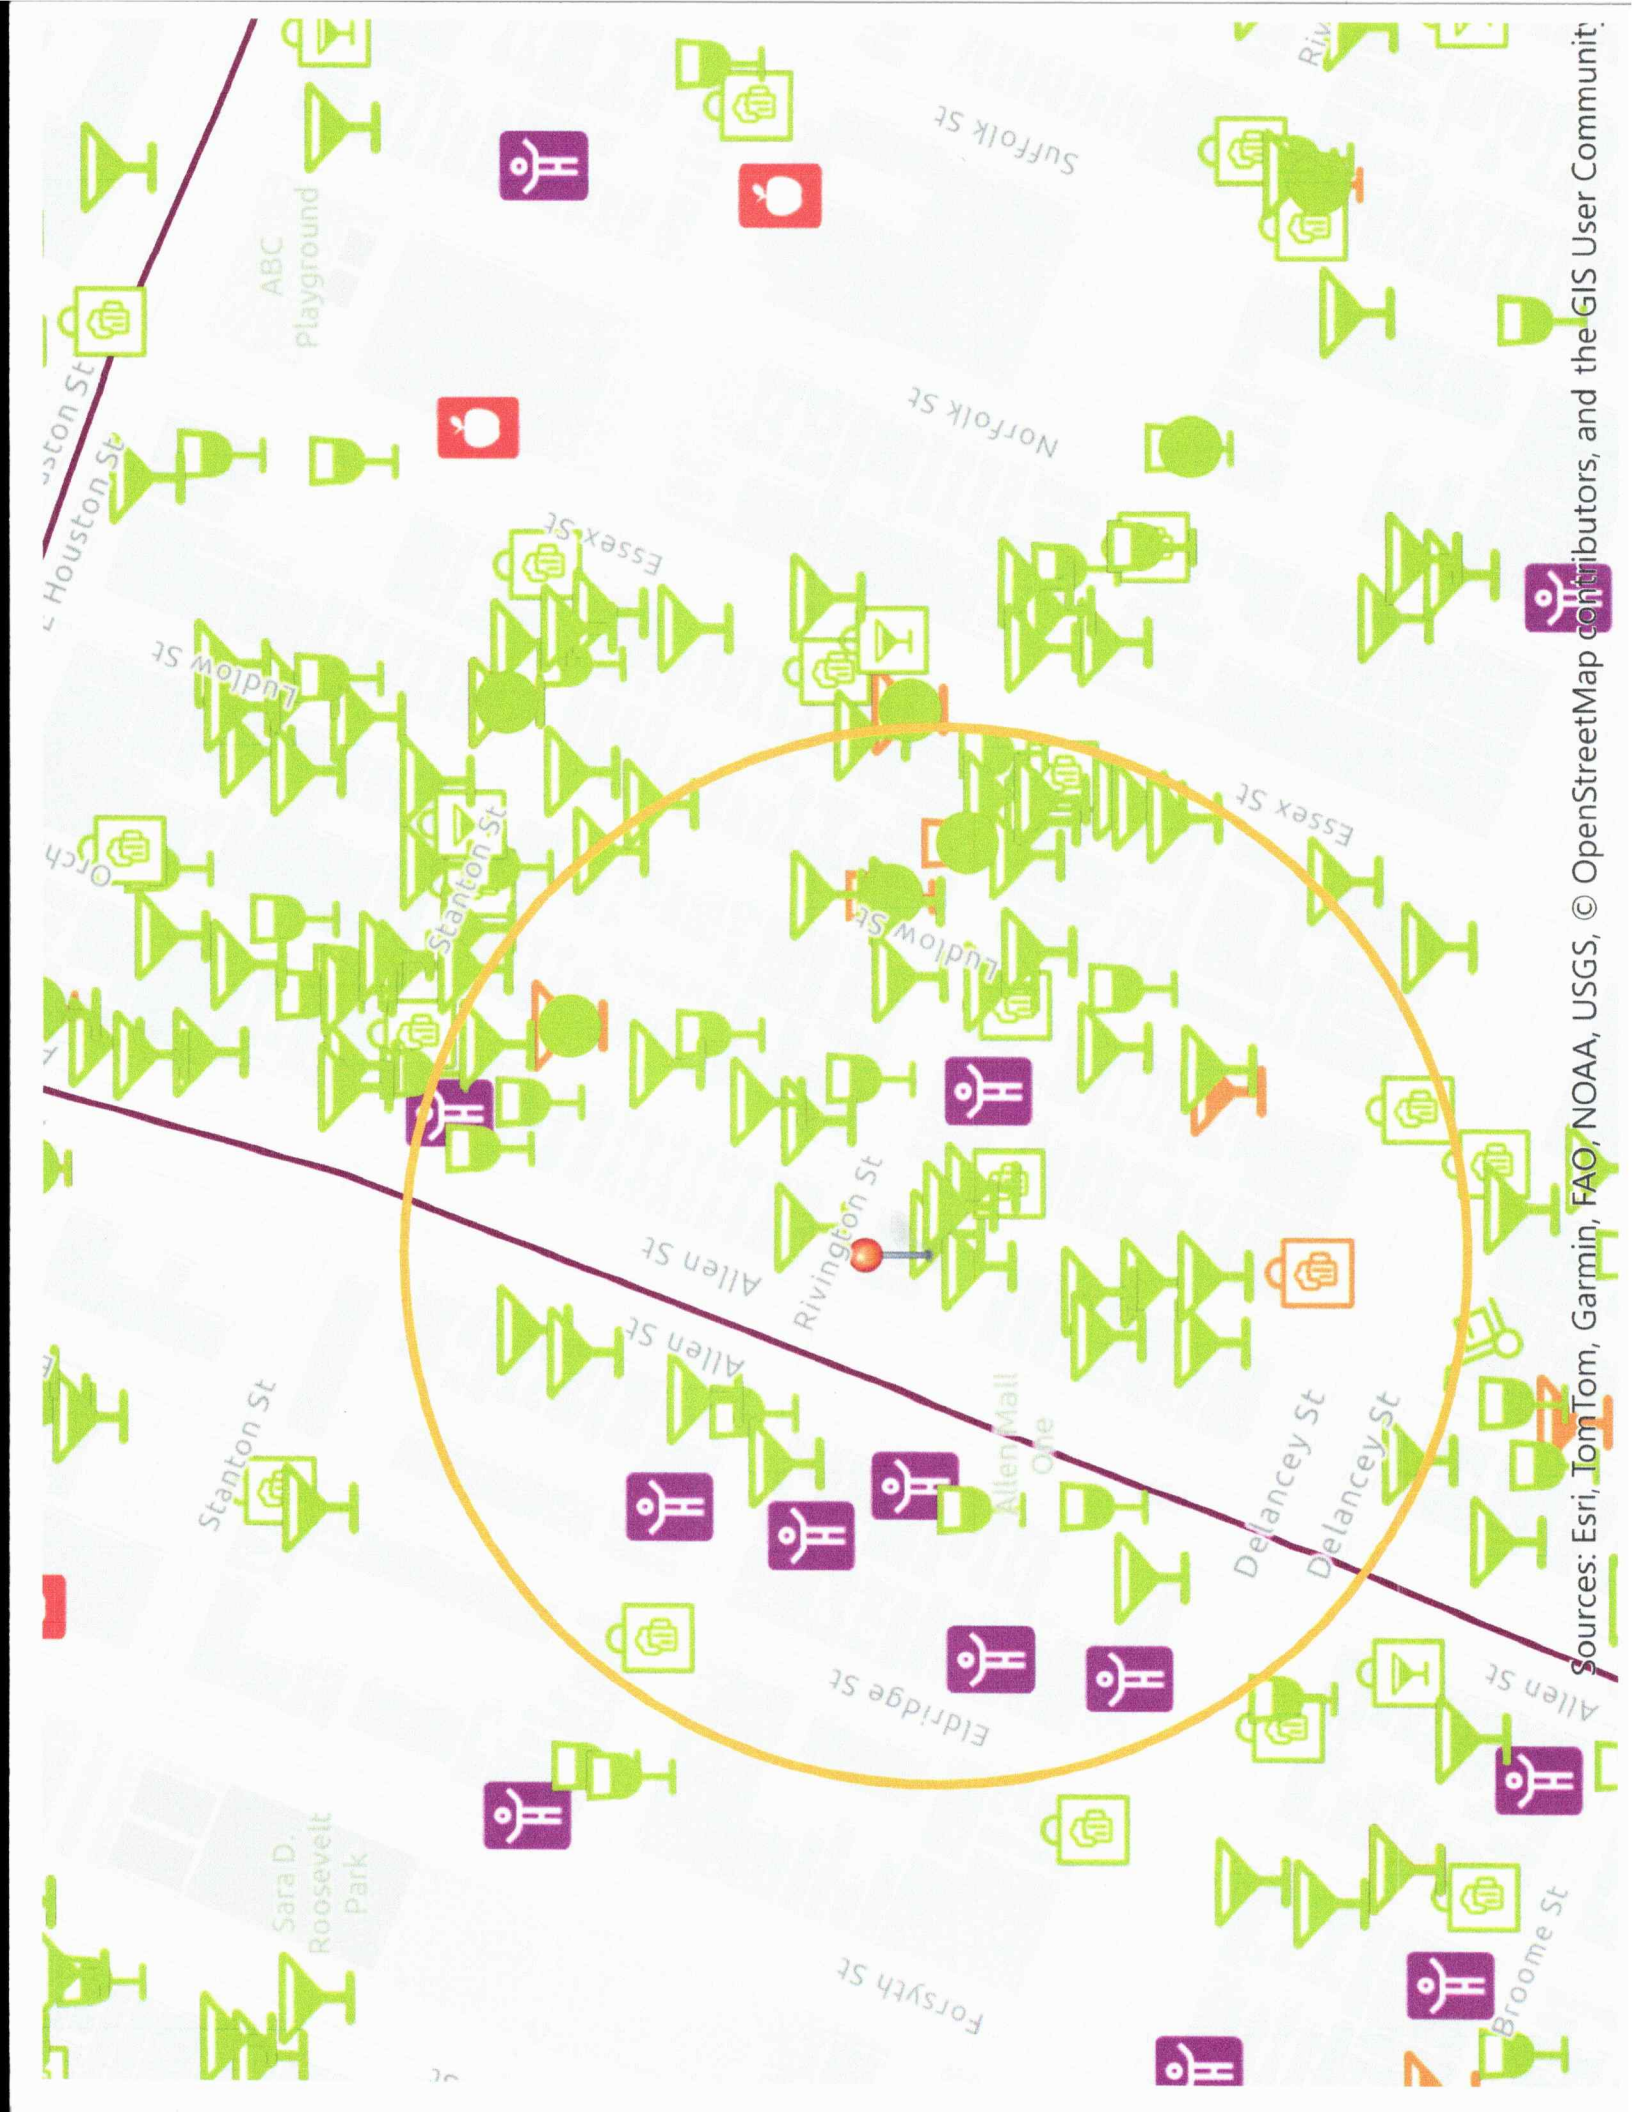

Sources: Esri, TomTom, Garmin, FAO, NOAA, USGS, © OpenStreetMap contributors, and the GIS User Community.