


4 SIGNAGE KEY PLAN

SCALE: 1/32" = 1'-0"

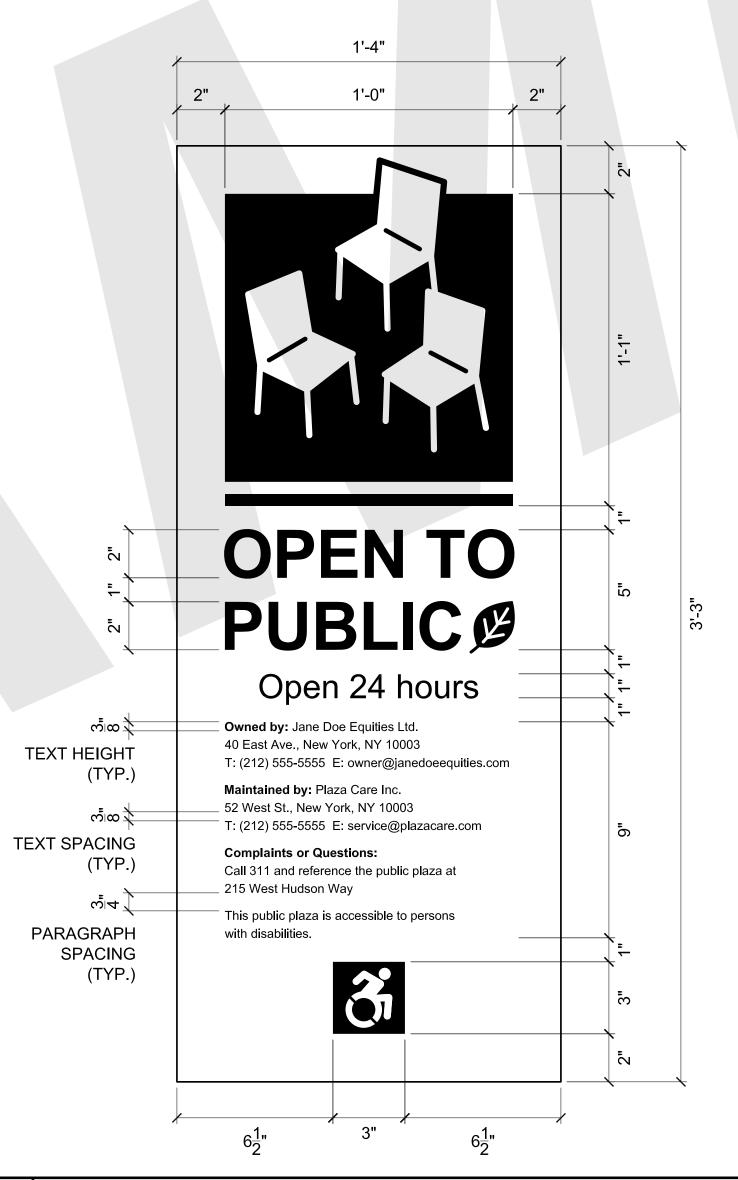


3 | INFORMATION AND ENTRY PLAQUE

SCALE: 3" = 1'-0"


## SIGN NOTES:

- 1. PLAQUES SHALL BE CAST IN STAINLESS STEEL, WITH THE PUBLIC SPACE SYMBOL AND REQUIRED TEXT IN BLACK COLOR WITH A HIGHLY CONTRASTING BACKGROUND.
- 2. ALL OTHER LETTERING WILL BE ENGRAVED IN BLACK.
- 3. PLAQUES SHALL BE NON-REFLECTIVE.
- 4. PLAQUES SHALL BE SPRAY COATED WITH A CLEAR, WEATHER RESISTANT SEALANT.
- 5. CENTER OF PLAQUES TO BE MOUNTED 5 FT ABOVE NEAREST WALKABLE PAVEMENT.
- 6. PLAQUE SHALL BE LOCATED WHERE INDICATED ON THE PLAN.

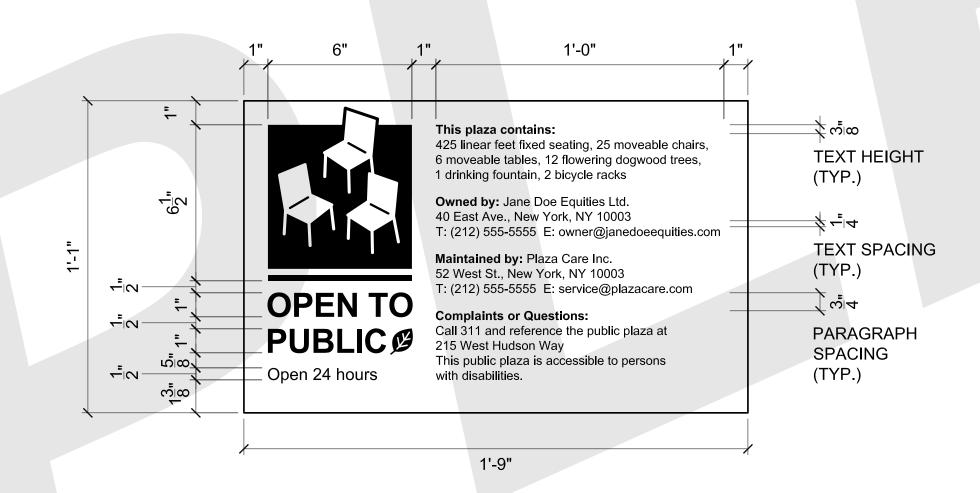

2 INFORMATION PLAQUE

SCALE: 3" = 1'-0"

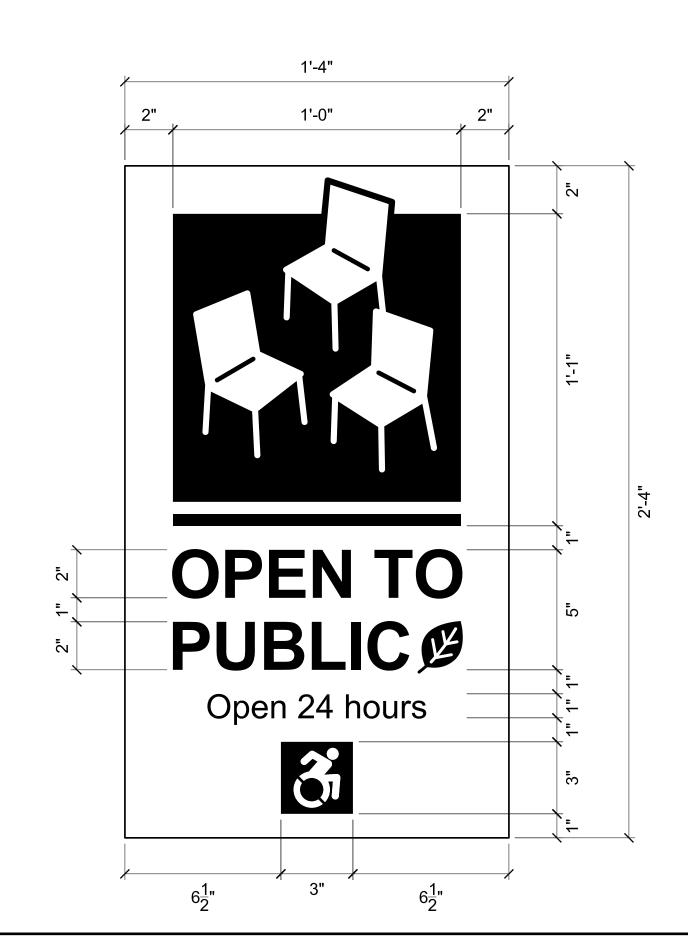

ENTRY PLAQUE

SCALE: 3" = 1'-0"

Project:

POPS Project

52 West St

New York, NY 10003 Block: 00

Lots: 01, 12, 13

Client

Jane Doe Equities
40 East Ave

New York, NY 10003

T: (212) 555-5555 E: owner@janedoeequities.com

Architect:

Architects, Inc.

4 East St New York, NY 10003

T: (212) 555-5555
E: architect@architectsinc.com

Consultants:

Drawing Title:

SIGNAGE DETAILS

Project Number: 2020-1234

Scale: AS INDICATED

Drawing Number:

**ZL-010**