



THE CITY OF NEW YORK MANHATTAN COMMUNITY BOARD 3

59 East 4th Street - New York, NY 10003
Phone: (212) 533-5300 - Fax: (212) 533-3659
www.cb3manhattan.org - info@cb3manhattan.org

Jamie Rogers, Board Chair

Susan Stetzer, District Manager

Community Board 3 Liquor License Application Questionnaire

Please bring the following items to the meeting:

NOTE: ALL ITEMS MUST BE SUBMITTED FOR APPLICATION TO BE CONSIDERED.

- Photographs of the inside and outside of the premise.
- Schematics, floor plans or architectural drawings of the inside of the premise.
- A proposed food and or drink menu.
- Petition in support of proposed business or change in business with signatures from residential tenants at location and in buildings adjacent to, across the street from and behind proposed location. Petition must give proposed hours and method of operation. For example: restaurant, sports bar, combination restaurant/bar. (petition provided)
- Notice of proposed business to block or tenant association if one exists. You can find community groups and contact information on the CB 3 website: http://www.nyc.gov/html/mancb3/html/communitygroups/community_group_listings.shtml
- Photographs of proof of conspicuous posting of meeting with newspaper showing date.
- If applicant has been or is licensed anywhere in City, letter from applicable community board indicating history of complaints and other comments.

Check which you are applying for:

- new liquor license alteration of an existing liquor license corporate change

Check if either of these apply:

- sale of assets upgrade (change of class) of an existing liquor license

Today's Date: 8/29/2016

If applying for sale of assets, you must bring letter from current owner confirming that you are buying business or have the seller come with you to the meeting.

Is location currently licensed? Yes No Type of license: Beer and Wine

If alteration, describe nature of alteration: _____

Previous or current use of the location: _____

Corporation and trade name of current license: _____

APPLICANT:

Premise address: 21 A Clinton St.

Cross streets: Houston and Stanton

Name of applicant and all principals: The Idea Distillery, LLC. Benjamin H Lillie

Trade name (DBA): TBD

PREMISE:

Type of building and number of floors: 8 floor, mixed residential and commercial

Will any outside area or sidewalk cafe be used for the sale or consumption of alcoholic beverages? (includes roof & yard) Yes No If Yes, describe and show on diagram: _____

Does premise have a valid Certificate of Occupancy and all appropriate permits, including for any back or side yard use? Yes No What is maximum NUMBER of people permitted? 124

Do you plan to apply for Public Assembly permit? Yes No

What is the zoning designation (check zoning using map: <http://gis.nyc.gov/doitt/nycitymap/> - please give specific zoning designation, such as R8 or C2): R7A

PROPOSED METHOD OF OPERATION:

Will any other business besides food or alcohol service be conducted at premise? Yes No
If yes, please describe what type: We're a live event venue, focused on talks, conversations, and more. We'll also have live music and comedy. Events will be ticketed.

What are the proposed days/hours of operation? (Specify days and hours each day and hours of outdoor space) 4pm-2am, daily.

Number of tables? 15 Total number of seats? 110

How many stand-up bars/ bar seats are located on the premise? 19

(A **stand up bar** is any bar or counter (whether with seating or not) over which a patron can order, pay for and receive an alcoholic beverage)

Describe all bars (length, shape and location): One bar, 26', L-shaped, back of the room

Does premise have a full kitchen Yes No?

Does it have a food preparation area? Yes No (If any, show on diagram)

Is food available for sale? Yes No If yes, describe type of food and submit a menu Simple varied food to accompany programs.

What are the hours kitchen will be open? 6pm-11pm

Will a manager or principal always be on site? Yes No If yes, which? Principal

How many employees will there be? 10

Do you have or plan to install French doors accordion doors or windows?

Will there be TVs/monitors? Yes No (If Yes, how many?) One projector & full-wall screen

Will premise have music? Yes No

If Yes, what type of music? Live musician DJ Juke box Tapes/CDs/iPod
If other type, please describe Most music will be accompanying talks and performances

What will be the music volume? Background (quiet) Entertainment level
Please describe your sound system: Four mounted speakers optimized for speech

Will you host any promoted events, scheduled performances or any event at which a cover fee is charged? If Yes, what type of events or performances are proposed and how often? Yes.

Primary focus of the space is talks, lectures, and conversations.

How do you plan to manage vehicular traffic and crowds on the sidewalk caused by your establishment? Please attach plans. (Please do not answer "we do not anticipate congestion.")

Will there be security personnel? Yes No (If Yes, how many and when) _____

How do you plan to manage noise inside and outside your business so neighbors will not be affected? Please attach plans.

Do you have sound proofing installed? Yes No

If not, do you plan to install sound-proofing? Yes No

Premise is a concrete-walled basement, set 30' back from street

APPLICANT HISTORY:

Has this corporation or any principal been licensed previously? Yes No

If yes, please indicate name of establishment: _____

Address: _____ Community Board # _____

Dates of operation: _____

If you answered "Yes" to the above question, please provide a letter from the community board indicating history of complaints or other comments.

Has any principal had work experience similar to the proposed business? Yes No If Yes, please attach explanation of experience or resume.

Does any principal have other businesses in this area? Yes No If Yes, please give trade name and describe type of business The Story Collider, a science performance 501(c)3

Has any principal had SLA reports or action within the past 3 years? Yes No If Yes, attach list of violations and dates of violations and outcomes, if any.

Attach a separate diagram that indicates the location (**name and address**) and total number of establishments selling/serving beer, wine (B/W) or liquor (OP) for 2 blocks in each direction. Please indicate whether establishments have On-Premise (OP) licenses. Please label streets and avenues and identify your location. Use letters to indicate **Bar, Restaurant**, etc. The diagram must be submitted with the questionnaire to the Community Board before the meeting.

LOCATION:

How many licensed establishments are within 1 block? 15

How many On-Premise (OP) liquor licenses are within 500 feet? 11

Is premise within 200 feet of any school or place of worship? Yes No

COMMUNITY OUTREACH:

Please see the Community Board website to find block associations or tenant associations in the immediate vicinity of your location for community outreach. Applicants are encouraged to reach out to community groups. Also use provided petitions, which clearly state the name, address, license for which you are applying, and the hours and method of operation of your establishment at the top of each page. (Attach additional sheets of paper as necessary).

We are including the following questions to be able to prepare stipulations and have the meeting be faster and more efficient. Please answer per your business plan; do not plan to negotiate at the meeting.

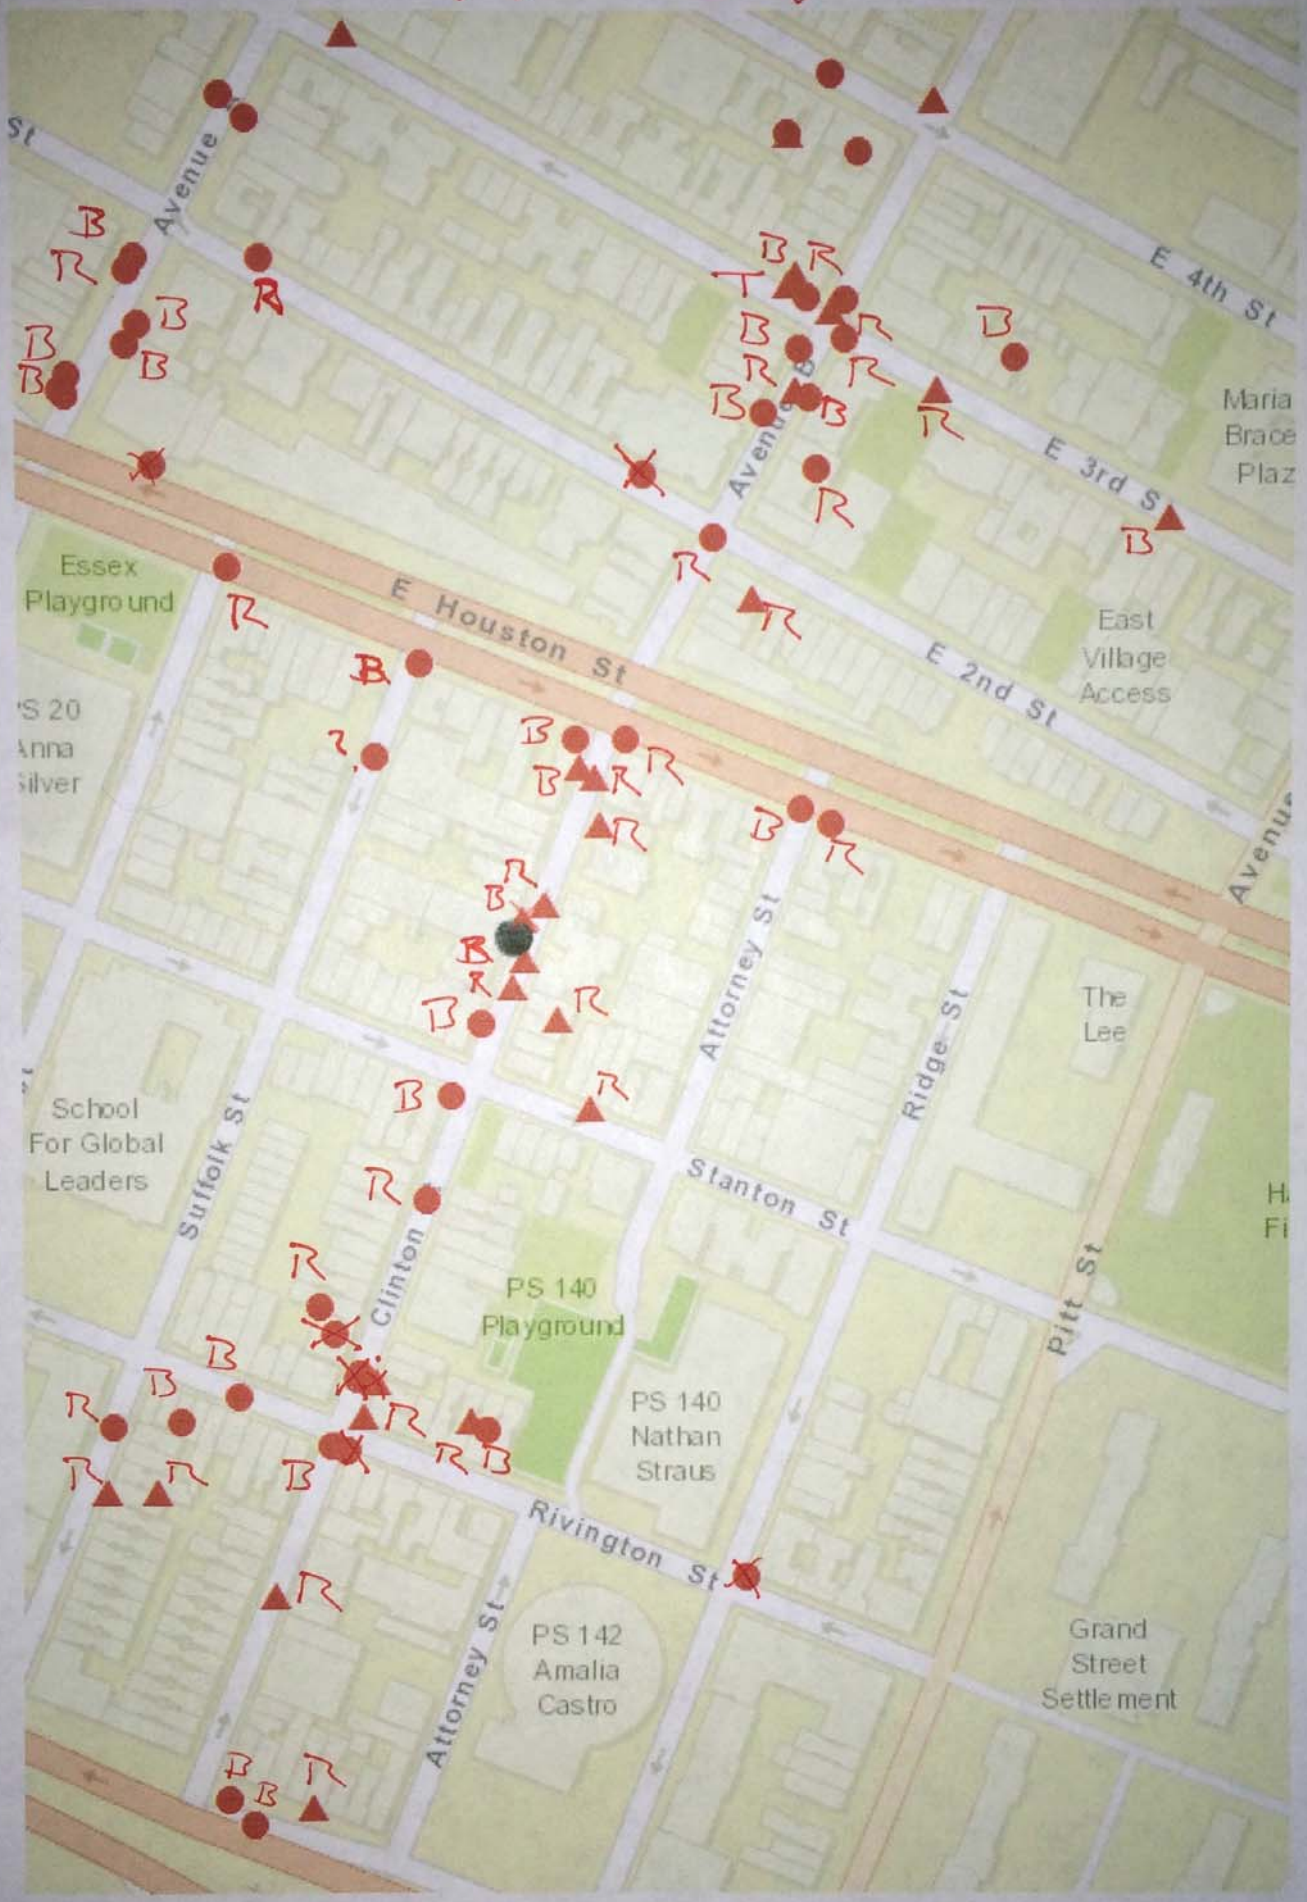
1. I agree to close any doors and windows at 10:00 P.M. every night?
2. I will not have DJs, live music, promoted events, any event at which a cover fee is charged, scheduled performances, more than ____ DJs/ promoted events per ____, more than ____ private parties per ____
3. I will play ambient recorded background music only.
4. I will not apply for an alteration to the method of operation agreed to by this stipulation without first coming before CB 3.
5. I will not seek a change in class to a full on-premise liquor license. Or my business plan is to seek an upgrade at a later date.
6. I will not participate in pub crawls or have party buses come to my establishment.
7. I will not have a happy hour. Or Happy hour will end by _____.
8. I will not have wait lines outside. There will be a staff person outside to monitor sidewalk crowds and ensure no loitering.
9. Residents may contact the manager/owner at the following phone number. Any complaints will be addressed immediately and I will revisit the above-stated method of operation if necessary in order to minimize my establishment's impact on my neighbors.

312-213-0438

FROM lamp.sla.ny.gov

▲ Beer + Wine X Closed
● Liqueur

B Bar
R Restaurant
T Theater



Essex Playground
S 20 Anna Silver

School For Global Leaders

PS 140 Playground

PS 140 Nathan Straus

PS 142 Amalia Castro

The Lee

Grand Street Settlement

Maria Brace Plaz

East Village Access

GENERAL NOTES

FRONT STUDIO
ARCHITECTS LLC

NEW YORK, NY 10010
TEL: 212.333.8888 FAX: 212.333.8822
110 WEST 23RD STREET, 10TH FLOOR
NEW YORK, NY 10011
WWW.FRONTSTUDIO.COM

IDEA DISTILLERY
21 CLINTON STREET
NEW YORK, NY 10002

BASEMENT

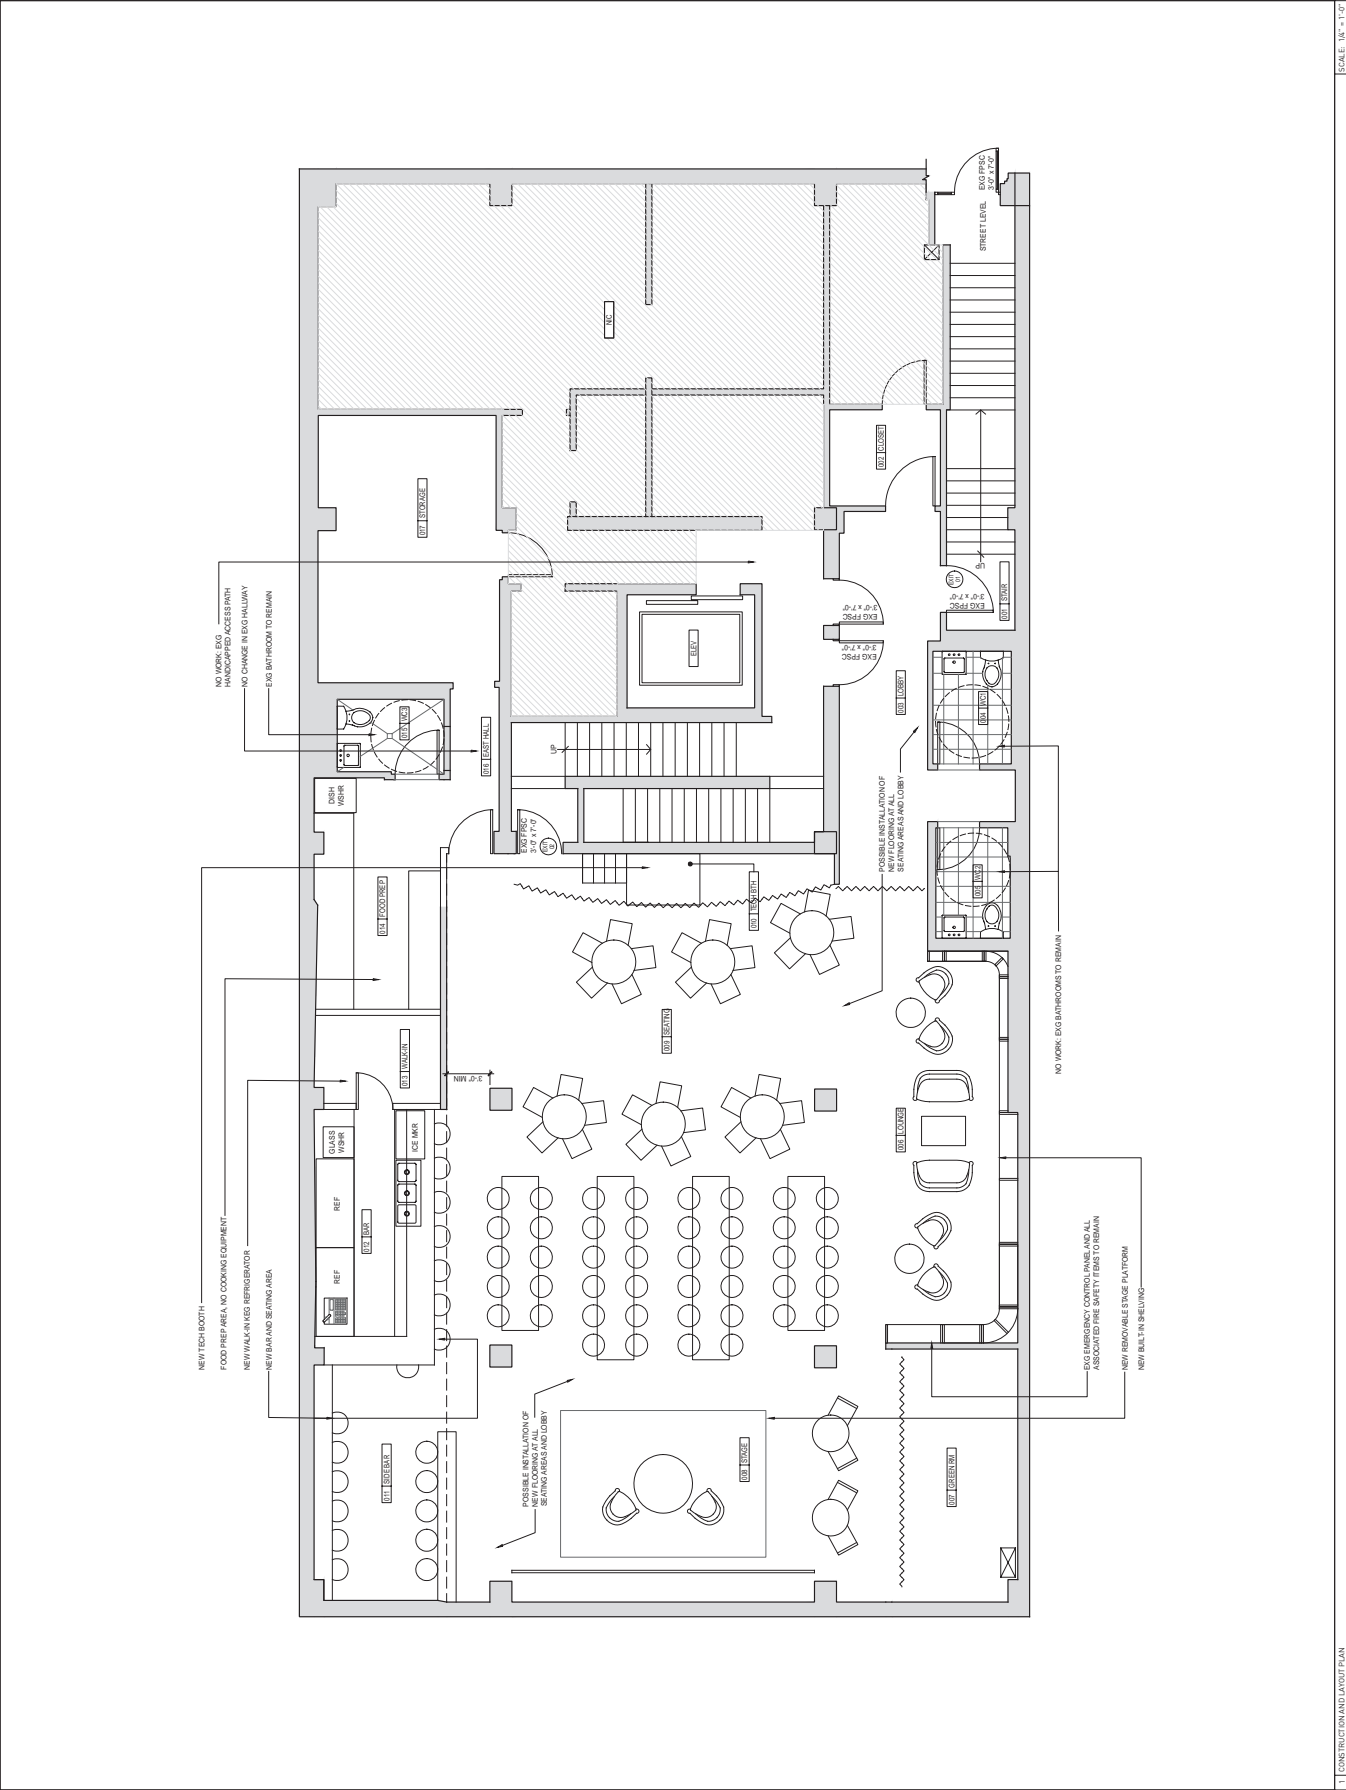
DATE: 11/11/15
DRAWN BY: JF
SCALE: 1/8" = 1'-0"

SEALS SIGNATURE



A-101.00

1/8" = 1'-0"



SCALE: 1/8" = 1'-0"

1 CONSTRUCTION AND LAYOUT PLAN

Petition to Support Proposed Liquor License

Date: _____

The following undersigned residents of the area support the issuance of the following liquor license (indicate the type of license such as full-liquor or beer-wine) _____ Beer and Wine

to the following applicant/establishment (company and/or trade name) _____ Idea Distillery, LLC

Address of premises: _____ 21 Clinton St

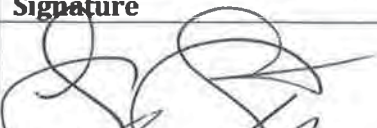





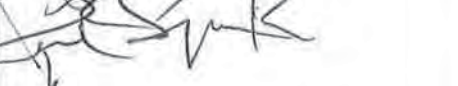






This business will be a: (circle) Bar Restaurant Other: Event space

The hours of operation will be:
_____ 4pm - 2am

PLEASE NOTE: Signatures should be from residents of building, adjoining buildings, and within 2-block area.

Other information regarding the license:

13

Name	Signature	Address
James Stayne		85 Pitt St #17
Peter Valentini		460 Broadway St.
Jill Rosenbloom		503 E. 6th St.
Ryan Rodriguez		114 e 1st #5
HANNAH EXOB		63 Clinton St #17
Alex Hozenberg		105 Stanton
PAUL SPARKS		310 E Houston St #5E
Richard Lubman		240 E Avoda, 4D
Eather Villegas		20 AVO AVE
Christian Diaz		57 Pitt St, 24
Jason Brickhill		57 Pitt St, 24
Anthony Bellwo		172 E 4th St
Ashtin Charles		89 E 2nd St, #7

Petition to Support Proposed Liquor License

Date: _____

The following undersigned residents of the area support the issuance of the following liquor license (indicate the type of license such as full-liquor or beer-wine) Beer and Wine

to the following applicant/establishment (company and/or trade name) Idea Distillery, LLC

Address of premises: 21 Clinton St

This business will be a: (circle) Bar Restaurant Other: Event space

The hours of operation will be:
4pm - 2am

PLEASE NOTE: Signatures should be from residents of building, adjoining buildings, and within 2-block area.

Other information regarding the license:

Justin Palau 1236 Grand St

Name	Signature	Address
Justin Palau	<i>Justin A Palau</i>	77 Columbia
JUSTIN GOLSTEIN	<i>[Signature]</i>	108 Ludlow apt 30
SARAH BERNSTEIN	<i>[Signature]</i>	119 ESSEX ST.
Joan Coplin	<i>[Signature]</i>	240 E Houston
Allison Baughman	<i>[Signature]</i>	153 Ridge Street.
Raymond Niles	<i>[Signature]</i>	453 Grand St.
BRIANA BURSTEIN	<i>[Signature]</i>	63 Clinch St #7
SHARIF VADON	<i>[Signature]</i>	90 AVENUE D
Alexandria Carlton	<i>[Signature]</i>	75 BARWICH DRIVE
BRIAN A. MASON	<i>[Signature]</i>	161 ATTORNEY STREET
Michael Norton	<i>[Signature]</i>	161 Attorney Street
Edwin Rodriguez	<i>[Signature]</i>	143 Essex Street.
Valentina Navarro	<i>[Signature]</i>	200 E 3RD ST ROUT NORON
Natalie Richards	<i>[Signature]</i>	331 E Houston

Petition to Support Proposed Liquor License

Date: _____

The following undersigned residents of the area support the issuance of the following liquor license (indicate the type of license such as full-liquor or beer-wine) Beer and Wine

to the following applicant/establishment (company and/or trade name) Idea Distillery, LLC


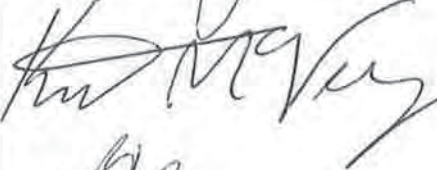









Address of premises: 21 Clinton St

This business will be a: (circle) Bar Restaurant Other: Event space

The hours of operation will be:
4pm - 2am

PLEASE NOTE: Signatures should be from residents of building, adjoining buildings, and within 2-block area.

Other information regarding the license:

Name	Signature	Address
Alan Fridman		65 Ludlow St. 10002
Kurt McVey		13, Essex St. NY, NY 10002
Kaunne Chok		29 Clinton St.
Gregory Delise		504 Grand St.
Victoria Lumer		230 E 2nd PL
Elizabeth Houston		230 E 2nd St - NY
Mo Sevenski		93 Clinton
Kathy Grantzberg Enos		193 E 7th St #1 NY
Adam Adams		303 E. Houston, NY, NY
Markus Sigge Hauva		2 Clinton St
Mike Zikostki		2 Clinton St.

Petition to Support Proposed Liquor License

Date: _____

The following undersigned residents of the area support the issuance of the following liquor license (indicate the type of license such as full-liquor or beer-wine) Beer and Wine

to the following applicant/establishment (company and/or trade name) Idea Distillery, LLC

Address of premises: 21 Clinton St









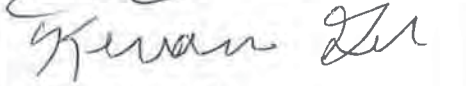



This business will be a: (circle) Bar Restaurant Other: Event space

The hours of operation will be:
4pm - 2am

PLEASE NOTE: Signatures should be from residents of building, adjoining buildings, and within 2-block area.

Other information regarding the license:

12

Name	Signature	Address
Ryan Polo		63 Pitt Street
Katharine McKenna		155 Ridge Street
Bradley Fernandez		72 Clinton St
Ross Hyzer		184 E 7th Street 670 Water St
Jeff Rivera		26 Clinton Street
Gina Hagan		78 Ridge St
Gabriel Drapos		154 ATTORNEY ST.
EVAN COLLIER		331 E Houston St
Kerianne Graham		2 Clinton Street
Jack Allman		167 Ridge St
Asha Fuller		21 Clinton St
Cousa Gorbunov		21 Clinton St

Petition to Support Proposed Liquor License

Date: _____

The following undersigned residents of the area support the issuance of the following liquor license (indicate the type of license such as full-liquor or beer-wine) Beer and Wine

to the following applicant/establishment (company and/or trade name) Idea Distillery, LLC

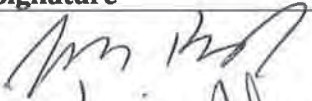
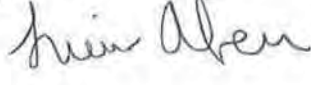
Address of premises: 21 Clinton St

This business will be a: (circle) Bar Restaurant Other: Event space

The hours of operation will be:
4pm - 2am

PLEASE NOTE: Signatures should be from residents of building, adjoining buildings, and within 2-block area.

Other information regarding the license:

Name	Signature	Address
Jim Keefe Luis Abreu	 	508 E 5th St 8-12 Ave B

Petition to Support Proposed Liquor License

Date: 8/26/16

The following undersigned residents of the area support the issuance of the following liquor license (indicate the type of license such as full-liquor or beer-wine) Beer and Wine

to the following applicant/establishment (company and/or trade name) Idea Distillery, LLC

Address of premises: 21 Clinton St

This business will be a: (circle) Bar Restaurant Other: Event space

The hours of operation will be:
4pm - 2am

PLEASE NOTE: Signatures should be from residents of building, adjoining buildings, and within 2-block area.

Other information regarding the license:

Name	Signature	Address
Robert R. ... Blue Thomas		707 Stanton 176 Stanton
Lucky DeBelleo		204 Boone St
Bill Stewart		550 Grand St
Claudia Flores		188 Ludlow St
Marci Wagner		279 easthouston St
Adam Breneman		516 East 6th
Jared Baur		250 E Houston St
Kate Brannock		29 Clinton
Nick Smith		310 E Houston
Hector Jackson		

Petition to Support Proposed Liquor License

Date: _____

The following undersigned residents of the area support the issuance of the following liquor license (indicate the type of license such as full-liquor or beer-wine) Beer and Wine

to the following applicant/establishment (company and/or trade name) Idea Distillery, LLC




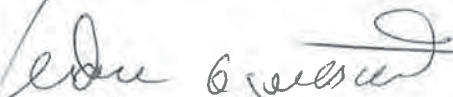


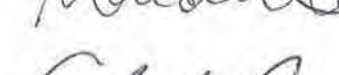

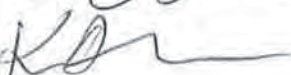
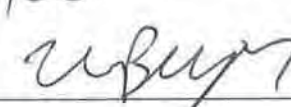
Address of premises: 21 Clinton St

This business will be a: (circle) Bar Restaurant Other: Event space

The hours of operation will be:
4pm - 2am

PLEASE NOTE: Signatures should be from residents of building, adjoining buildings, and within 2-block area.

Other information regarding the license:

Name	Signature	Address
Zelda DA Smith Crystal Bell	 Crystal Bell	8709-FDR Diner 151 RIDGE ST
ADAM REOSTONE		19 CLINTON ST
Silvana Jakrich		141 Ridge St #2
Eden Quaranta		153 Ridge St #A
CHRISTINE DAVIS	Christine Davis	NYC 10005
Christopher Lyons		150 RIDGE
Robert Dee	Robert Dee	175 Stanton
Glen Brown	G B	175 Stanton St.
Meredith Careem		100 Pelt St
C Tr		20 Clinton St 2A
KENEVAN M ^C CONNOR		161 Rivington
Blue Bayer		79 CLINTON ST
		40 CLINTON ST

Petition to Support Proposed Liquor License

Date: _____

The following undersigned residents of the area support the issuance of the following liquor license (indicate the type of license such as full-liquor or beer-wine) _____ Beer and Wine

to the following applicant/establishment (company and/or trade name) _____ Idea Distillery, LLC

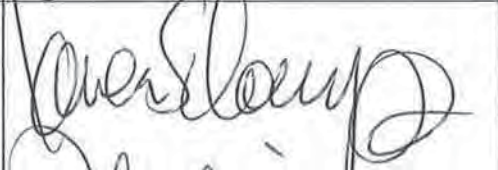



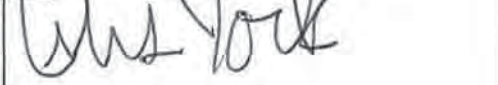
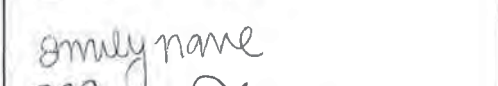






Address of premises: _____ 21 Clinton St

This business will be a: (circle) Bar Restaurant Other: _____ Event space

The hours of operation will be: _____
4pm - 2am

PLEASE NOTE: Signatures should be from residents of building, adjoining buildings, and within 2-block area.

Other information regarding the license:

Name	Signature	Address
Karen Schampeter		351 e. 41st St #4A NY NY 10009
John Michael		130 B Suffolk St
Lauren Brown		25 Clinton
Matt Harlow		144 Suffolk
Titus York		152 SUFFOLK
Emily Nave		151 Aroney St
Mei Xin		109 Ludlow
Benjamin Rey		111 Ludlow
JAMES		170 NORFOLK ST.
HIRSEH		
VIRGINIA BROWN		55 CLINTON ST #1
POLINA PFUGER		55 CLINTON ST. #1

Petition to Support Proposed Liquor License

Date: _____

The following undersigned residents of the area support the issuance of the following liquor license (indicate the type of license such as full-liquor or beer-wine) Beer and Wine

to the following applicant/establishment (company and/or trade name) Idea Distillery, LLC

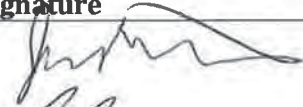




Address of premises: 21 Clinton St

This business will be a: (circle) Bar Restaurant Other: Event space

The hours of operation will be:
4pm - 2am

PLEASE NOTE: Signatures should be from residents of building, adjoining buildings, and within 2-block area.

Other information regarding the license:

Name	Signature	Address
J McDemott		550 GRAND ST 10013
C. Lee		165 Attorney
C Samoviski		310 E BOSTON
L. Nijman		155 RIDGE
Michael Kwong	Michael R. Kwong	98 Suffolk St. 3D
Ben Steinberg		NY, NY 10002
		163 Stanton St

Petition to Support Proposed Liquor License

Date: 8/25/16

The following undersigned residents of the area support the issuance of the following liquor license (indicate the type of license such as full-liquor or beer-wine) Beer and Wine

to the following applicant/establishment (company and/or trade name) Idea Distillery, LLC

Address of premises: 21 Clinton St

This business will be a: (circle) Bar Restaurant Other: Event space

The hours of operation will be:
4pm - 2am

PLEASE NOTE: Signatures should be from residents of building, adjoining buildings, and within 2-block area.

Other information regarding the license:

Name	Signature	Address
Eugenio Montez	EUGENIO MONTES	20 Clinton St
Aileen Soberman	AILEEN SOBERMAN	500 Grand St.
Lisa Reeves	264 East 15th St NY NY 10002	NY
Antonio Gomez	28 Clinton St.	77th St
Ira Cuticacoz	7 CLINTON ST	6th St
Abraham Winton	[Signature]	309 Houston St
Eve Penco	[Signature]	133 PITT ST
Antonio Guadalupe	133 PITT ST	133 PITT ST
Doree Landina	27 E. 2nd NY NY 10001	[Signature]
Sixta Serrano	[Signature]	250 E. Houston St.
Danielle Campbell	190 E 7th Street NY NY 10004	DACampbell

Petition to Support Proposed Liquor License

Date: _____

The following undersigned residents of the area support the issuance of the following liquor license (indicate the type of license such as full-liquor or beer-wine) Beer and Wine

to the following applicant/establishment (company and/or trade name) Idea Distillery, LLC


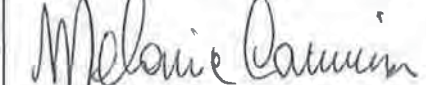



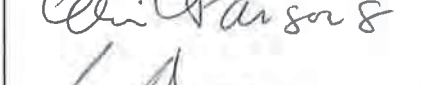





Address of premises: 21 Clinton St

This business will be a: (circle) Bar Restaurant Other: Event space

The hours of operation will be:
4pm - 2am

PLEASE NOTE: Signatures should be from residents of building, adjoining buildings, and within 2-block area.

Other information regarding the license:

Name	Signature	Address
Andrew Summers		107 Ridge Street
MELANIA CARMISA		158 EAST 7TH ST APT 9G
ERIC KORZUM		152 STANTON
ROB COUSINS		148 SUFFOLK ST #A
Mike Gippetti		93 Clinton St #A
ERIN PARSONS		250 E. Houston #2A 10002
CHRISTIANO		250 E HOUSTON #2
David Sica		510 E Houston #5c
Jerry Brotman		504 GRAND ST
Rafael Perez		E #42
BASHEERA N		Stanton St NYC 10002
		East 4th WALK

Petition to Support Proposed Liquor License

Date: _____

The following undersigned residents of the area support the issuance of the following liquor license (indicate the type of license such as full-liquor or beer-wine) Beer and Wine

to the following applicant/establishment (company and/or trade name) Idea Distillery, LLC

Address of premises: 21 Clinton St

This business will be a: (circle) Bar Restaurant Other: Event space

The hours of operation will be:
4pm - 2am

PLEASE NOTE: Signatures should be from residents of building, adjoining buildings, and within 2-block area.

Other information regarding the license:

Name	Signature	Address
Eddie Meves	[Signature]	159 Allen Street
Nikki Koureas	[Signature]	157 Suffolk
Natalia Corveo	[Signature]	" " "
Socorro Aranda	[Signature]	3 Clinton 1002
SPERRY POMEROY	[Signature]	63 CLINTON
YADINA MARIA	[Signature]	251 EAST 3RD ST
Annette Rodriguez	[Signature]	214 1ST AVE
Jessie Sue	[Signature]	209 FORPUIT
Amardo Aranchon	[Signature]	2 Clinton
Joseph Alvarez	[Signature]	200 Delaware St

ON OTHER PETITION

Petition to Support Proposed Liquor License

Date: _____

The following undersigned residents of the area support the issuance of the following liquor license (indicate the type of license such as full-liquor or beer-wine) Beer and Wine

to the following applicant/establishment (company and/or trade name) Idea Distillery, LLC







Address of premises: 21 Clinton St

This business will be a: (circle) Bar Restaurant Other: Event space

The hours of operation will be:
4pm - 2am

PLEASE NOTE: Signatures should be from residents of building, adjoining buildings, and within 2-block area.

Other information regarding the license:

Name	Signature	Address
Felema		238 E 3rd St
Miranda Fawntleroy		40 Clinton St
Mary Upton		40 Clinton St
Alec Martini		328 E 4
David vander		328 E 4
Glen Scott		233 CLINTON ST.

Petition to Support Proposed Liquor License

Date: 8/25/16

The following undersigned residents of the area support the issuance of the following liquor license (indicate the type of license such as full-liquor or beer-wine) Beer and Wine

to the following applicant/establishment (company and/or trade name) Idea Distillery, LLC

Address of premises: 21 Clinton St

This business will be a: (circle) Bar Restaurant Other: Event space

The hours of operation will be:

4pm - 2am

PLEASE NOTE: Signatures should be from residents of building, adjoining buildings, and within 2-block area.

Other information regarding the license:

Name	Signature	Address
STAN HOSUKA		55 Ave C, 10009
Georgina Acereu		252 E. 4th St, 10009
Louise Stumker		29 Clinton St 10002
Mark Boquist		235 Eldridge
Sarah Gelter		158 Stanton St
Lissette Gonzalez		641 East 5th St
Eddie Mierey		189 Allen Street
Neranka Sanez		301 E. Houston St
Luz SANTIAGO		725 F.R. Dr 10002
B Deff		189 Stanton
Jeffery Johnson		179 Stanton St, 10002
Eric Dannielle		67 P.H St.

Petition to Support Proposed Liquor License

Date: 8/25/16

The following undersigned residents of the area support the issuance of the following liquor license (indicate the type of license such as full-liquor or beer-wine) Beer and Wine

to the following applicant/establishment (company and/or trade name) Idea Distillery, LLC













Address of premises: 21 Clinton St

This business will be a: (circle) Bar Restaurant Other: Event space

The hours of operation will be:
4pm - 2am

PLEASE NOTE: Signatures should be from residents of building, adjoining buildings, and within 2-block area.

Other information regarding the license:

Name	Signature	Address
Peter Osborne		71 Clinton St.
James Green		176 east 3rd
Jonathan Castro		3 ave B
James Hanks		29 clinton st 1B
Howard Durney		20 CLINTON ST 3rd
TIM CHARTERS		504 GRAND ST 612, NY, NY
James Finelli		279 E Houston St
Elennis Meagher		101 Clinton St, 3
Alexandria Ali		64 Essex Street
Jose Santos		765 FIDIK DR.
Emilia Bode		29 Clinton St.
MAGAN DELANEY		168 LUDLOW ST.

Petition to Support Proposed Liquor License

Date: 8/25/16

The following undersigned residents of the area support the issuance of the following liquor license (indicate the type of license such as full-liquor or beer-wine) Beer and Wine

to the following applicant/establishment (company and/or trade name) Idea Distillery, LLC

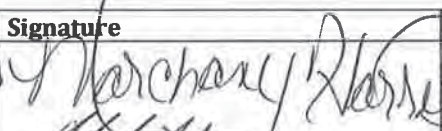

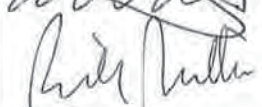

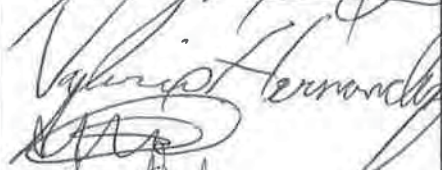




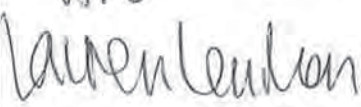
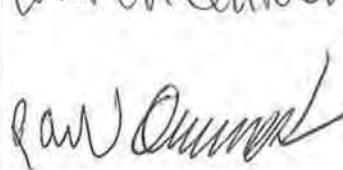
Address of premises: 21 Clinton St

This business will be a: (circle) Bar Restaurant Other: Event space

The hours of operation will be:
4pm - 2am

PLEASE NOTE: Signatures should be from residents of building, adjoining buildings, and within 2-block area.

Other information regarding the license:

Name	Signature	Address
MARION HARRISON		18 Jackson St.
PHIL GIBBS		151 RUDGE ST, NY.
Ann Melillo		61 CLINTON ST #15
Steven Maisonet		110 COLUMBIA ST.
Valerie Hernandez		110 Columbia St.
Ani Manian		17 CLINTON ST.
John Richardo		228 EAST 3rd ST
Patrick Curran		5 Clinton St
Han Grossman		157 Stanton
Rouvenhan		25 Clinton St
PAUL QUINONES		28 Clinton

Petition to Support Proposed Liquor License

Date: 8/25/16

The following undersigned residents of the area support the issuance of the following liquor license (indicate the type of license such as full-liquor or beer-wine) Beer and Wine

to the following applicant/establishment (company and/or trade name) Idea Distillery, LLC

Address of premises: 21 Clinton St

This business will be a: (circle) Bar Restaurant Other: Event space

The hours of operation will be:
4pm - 2am

PLEASE NOTE: Signatures should be from residents of building, adjoining buildings, and within 2-block area.

Other information regarding the license:

Name	Signature	Address
GARTEN BURE Cynthia TIEZ		1 HAVEN PLAZA 157 SUFFOLK ST
Hahn Rowe		742 E6 ST.
Andrea Arii		29 CLINTON ST. APT 2A
Nichole Choi		29 CLINTON ST. APT 2A
Esther Rogers		176 STANTON ST 2B
TONY BURE		67 CLINTON ST
ARIANA MATHONE		71 CLINTON ST # 14
Deborah Auer		98 S. HAWKS PL. 3A
Miguel Torres		325 E. HOUSTON #5
MICHAEL BROWN		172 PECANEEY 3D
		390 East 8th street

Petition to Support Proposed Liquor License

Date: 8/25/16

The following undersigned residents of the area support the issuance of the following liquor license (indicate the type of license such as full-liquor or beer-wine) Beer and Wine

to the following applicant/establishment (company and/or trade name) Idea Distillery LLC

Address of premises: 21 Clinton St


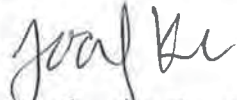








This business will be a: (circle) Bar Restaurant Other: Event space

The hours of operation will be:

4pm - 2am

PLEASE NOTE: Signatures should be from residents of building, adjoining buildings, and within 2-block area.

Other information regarding the license:

Name	Signature	Address
Karina Moller		29 Ave B
Jocelyn Kelly		157 Stanton
Tai Hutchinson		101 Avenue D
DENNIS CINTRO		
		71 Columbia St
Krishna Katena		16 Clinton St
Zack Blomquist		163 Stanton St
Kaunne Chute		29 Clinton St
Hunter Halliday		57 Clinton St
Ally Han		64 Clinton St

Appendix A - Sample Menu

<p>Plates</p> <p>Hummus plate <i>With pita, olives, and vegetables</i></p> <p>Charcuterie board <i>Prosciutto, chorizo, genoa salami, smoked gouda, brie, and breads</i></p> <p>Cheese plate <i>Choice of 3 or 5 rotating cheeses</i></p> <p>Soft pretzel <i>With dipping sauces</i></p> <p>Fall salad <i>Arugula, cranberry, walnut, and blue cheese</i></p> <p>Mac and cheese <i>Baked with bacon and truffle</i></p>	<p>Paninis</p> <p>Veggie <i>Eggplant, mozzarella, and basil</i></p> <p>Ham and cheese <i>Serrano ham, fontina, and dijon mustard</i></p> <p>Fall <i>Spicy chorizo, apple, and peppers</i></p> <p>Soup of the day</p> <p>Side plates</p> <p>Mixed nuts Marinated olives</p> <p>Desserts</p> <p>Chocolate cake Baklava Seasonal fruit cup</p>
--	--

Appendix B - Crowd Management Plan

Since we're doing live events, we expect crowd management to be a concern before and after the events.

Before the event: our plan calls for us to open doors an hour before start time to spread out people's arrival and prevent too much of a strain on the kitchen. This will have the side effect of reducing lines, since we expect arrivals to be spread out over the hour. In addition, if a line does form there is a large area inside the space where we will permit people to stand -- the stairwell, which is about 15' long, and the entry corridor, which is another 20'. Those together should contain most lines. In the event of a sold-out, or nearly sold-out, show we will have an extra staff member on site who will be responsible for checking to see if a line forms outside. If one does they will make sure the crowd is leaving room both for pedestrian traffic and access to doorways, and will also communicate this to the inside staff so they can expedite opening the doors to the event space.

After the event: most of our events are designed to be lectures and discussions, with the audience encouraged to stay afterward to talk with the speakers. This will again, have the side effect of smoothing out the exit so not everyone is leaving at once. In addition we will have a door person checking the outside area and encouraging people not to loiter. Finally, during our house announcements before each event (when we give fire exit instructions) we will include a line encouraging people to respect our neighbors and not group at the exit when they leave.

Appendix C - Noise Control

The space has concrete walls, and is a basement set about 30' back from the street. In addition the space above us is unoccupied in the evenings. There is also no time during an event when we would leave either of the two doors between the space and the street open.

Finally, our business plan calls for the space to be an excellent recording environment so our events can be posted online. This means isolating ourselves as completely as possible from street noise. (This is part of why we selected this particular space.)

Any noise complaints can, of course, be directed to management at posted phone numbers and email addresses, and we will immediately correct the problem.

Appendix D - Experience of Principal

Ben Lillie has worked in live events for years. He was on staff at TED Conferences (the people who produce TED Talks) for three years, including work on the two yearly flagship week-long events.

He is also the co-founder of The Story Collider, a 501(c)3 nonprofit organization dedicated to telling true, personal stories about science in people lives. As part of that he has organized and executed over 250 live events, mostly in New York City, but also in Boston, London, DC, and San Francisco.

This establishment is seeking a license to serve

Beer + Wine

Beer & Wine or Beer/Wine & Liqueur

There will be an opportunity for public comment on

Monday, September 12, 2016 at 6:30pm

Thelma Burdick Community Room

10 Stanton Street (corner of Bowery)

Date/Time/Location

Ben Lillie, lillie.ben@gmail.com, (312) 213-0

Applicant Contact Information

At COMMUNITY BOARD 3

SLA & DCA Licensing Committee Meeting

info@cb3manhattan.org - www.cb3manhattan.org

NEIGHBORING RESIDENTS

ATTENTION

New York Times

NEW YORK, SUNDAY, AUGUST 28, 2016

\$6 be

s Company

d,
On

**ATTENTION RESIDENTS
& NEIGHBORS**

Idea Distillery, LLC, 312-217-0478
Company/DBA Name and Contact Number for Questions

Plans to open a

Bar Restaurant + Event Space

(Please choose) Bar/Restaurant/Club and indicate if there will be a Sidewalk Cafe or Backyard Garden

at the following location

21 Clinton St

Building Number and Street Name (Address)

This establishment is seeking a license to serve

Beer + Wine

Beer & Wine or Beer/Wine & Liquor

There will be an opportunity for public comment on

Monday, September 12, 2016 at 6:30pm
Thelma Burdick Community Room
10 Stanton Street (corner of Bowery)

Date/Time/Location

Den Lilla, Lillie Bengtsson, com, (212) 217-0478
Applicant Contact Information

At COMMUNITY BOARD 3
SLA & DCA Licensing Committee Meeting
info@cb3manhattan.org - www.cb3manhattan.org

**NEIGHBORING RESIDENTS
VECINOS DE LA COMUNIDAD**

Idea Distillery, LLC, 312-217-0478
Company Name / Contact Info

Nombre de la Compañía / el teléfono de contacto

Plans to open a:

Bar Restaurant

(Please choose) Bar/Restaurant/Club and indicate if there will be a Sidewalk Cafe or Backyard Garden

21 Clinton St.

Seeking a license to serve

Planifique abrir un/una:

Bar y restaurante

(Plan de negocio) Bar/Restaurant/Club and indicate if there will be a Sidewalk Cafe or Backyard Garden

En busca de una licencia para servir:

Beer and Wine

Cerveza y vino o Beer/Wine y Liqueur

Public meeting for comments

Monday, September 12, 2016 at 6:30pm
Thelma Burdick Community Room
10 Stanton Street (corner of Bowery)

At COMMUNITY BOARD 3
SLA & DCA Licensing Committee Meeting

info@cb3manhattan.org - www.cb3manhattan.org

En la JUNTA COMUNITARIA 3
La reunión del Comité de Licencias del SLA y del DCA

**ATTENTION RESIDENTS & NEIGHBORS
第3社區居民 請注意**

Idea Distillery, LLC

公司名字(Company) and/和 聯繫人的資料 (Contact Info)

Plans to open a (以上的店主要是在第3社區申請生意相關牌照或生意)

(請選擇/please choose) 酒吧(Bar)/餐館(Restaurant)
戶外咖啡(Sidewalk Cafe) or 或者
後院花園(Backyard Lot)

21 Clinton St

Address/生意地址

seeking a license to serve (以上的店主要申請以下相關牌照)

(請選擇/please choose) 啤酒和葡萄酒(Beer & Wine) or/或者
啤酒(Beer) or/或者
酒和烈酒(Liquor)

Public meeting for comments

第3社區的居民有權利提出自己的意見和建議
(CB3 SLA & DCA Committee Meeting)
曼哈頓第3社區委員會
酒牌和紐約市消費局有關小商業牌照委員會

Monday, September 12, 2016 at 6:30pm
Thelma Burdick Community Room
10 Stanton Street (corner of Bowery)

日期/Time/地點/Location

info@cb3manhattan.org - www.cb3manhattan.org

Celebration Of Whim

A Theater Art Done