


# Webster Avenue & East 167th Street

Existing Conditions




Proposed SBS Design

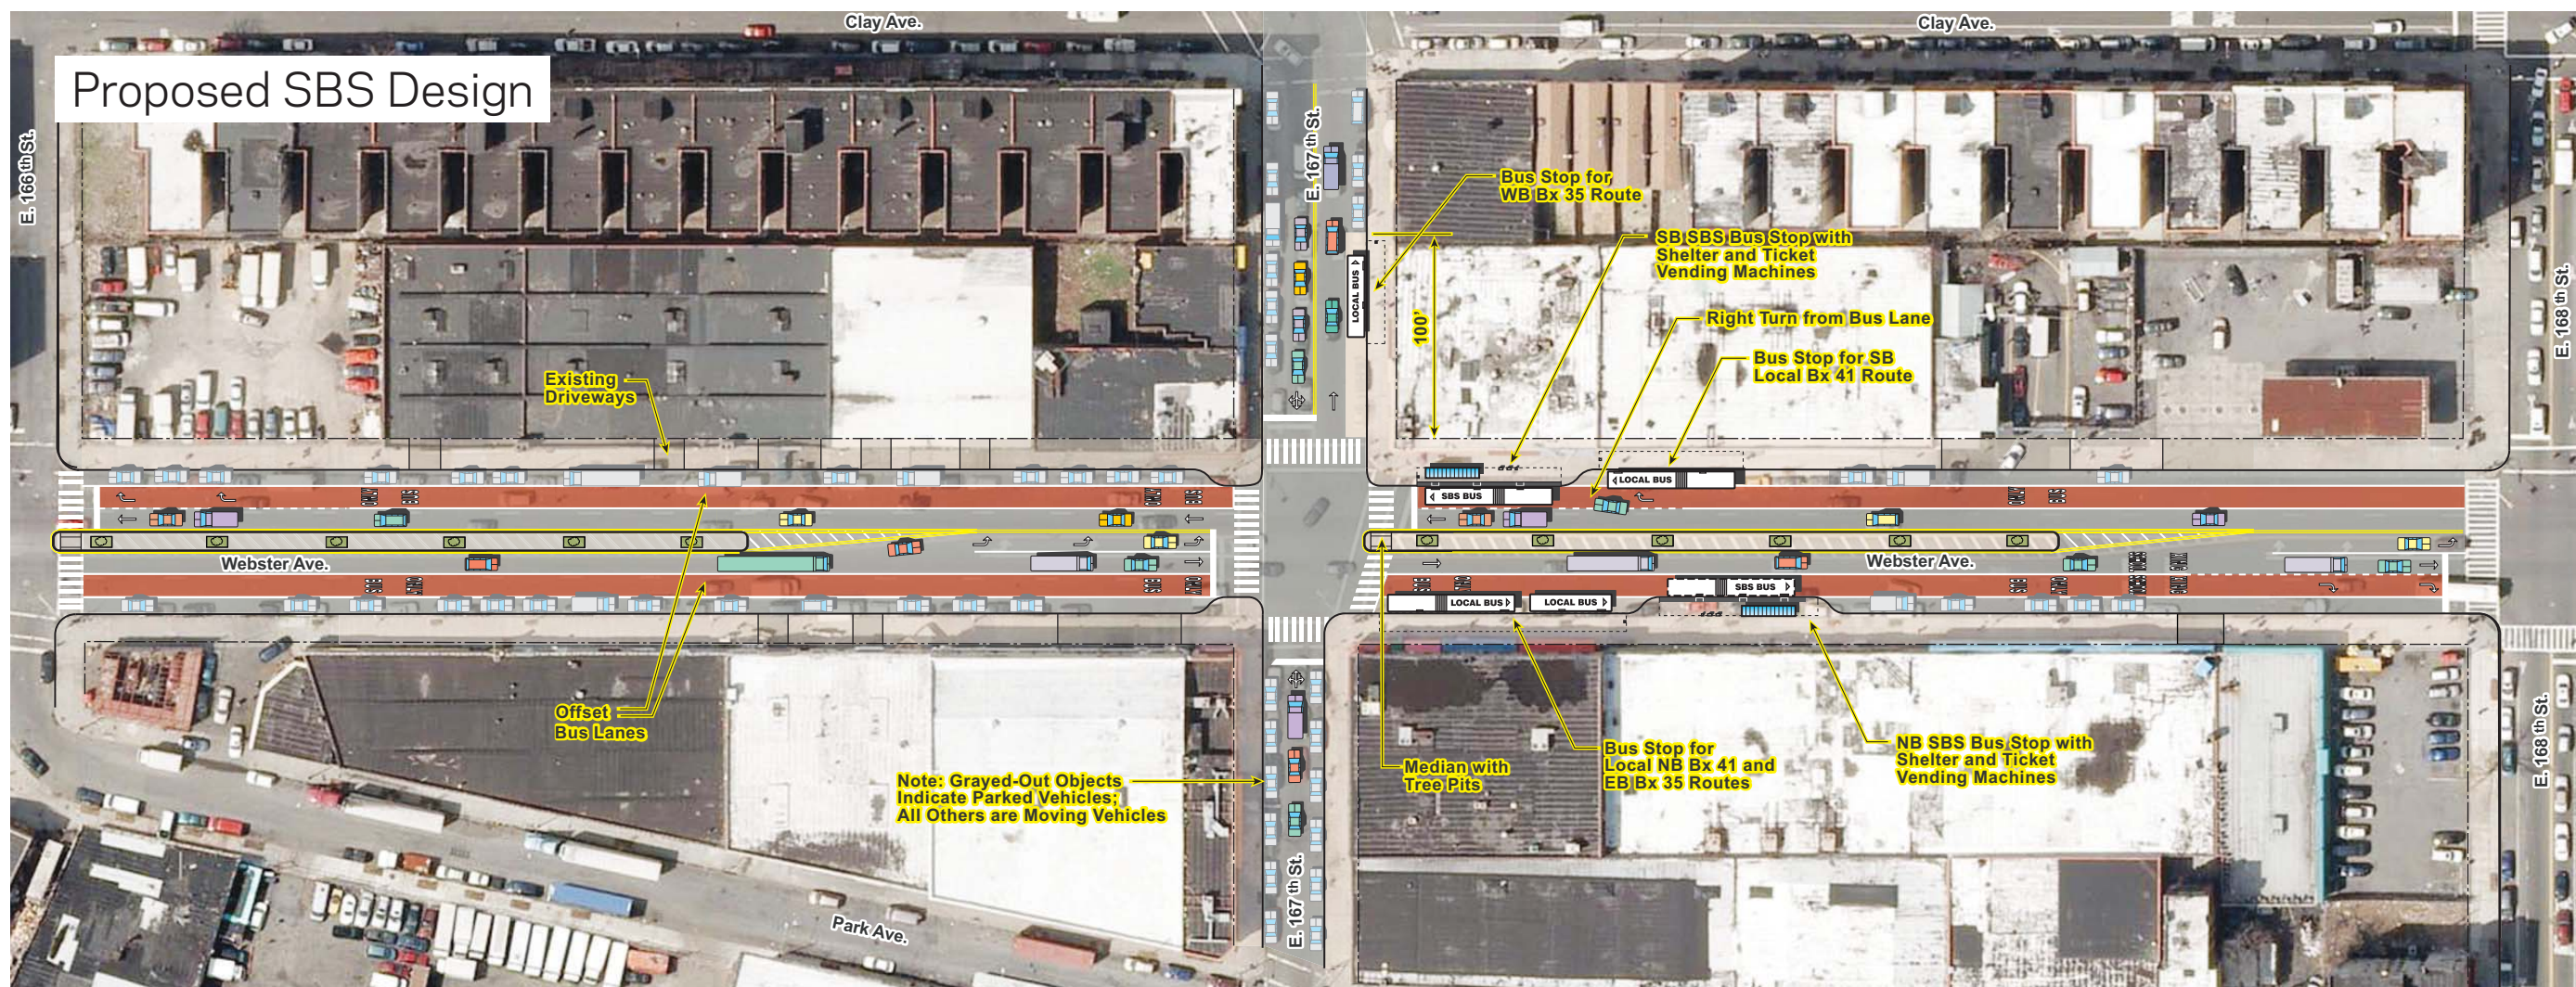




# Webster Avenue & East 204th Street

## Existing Conditions

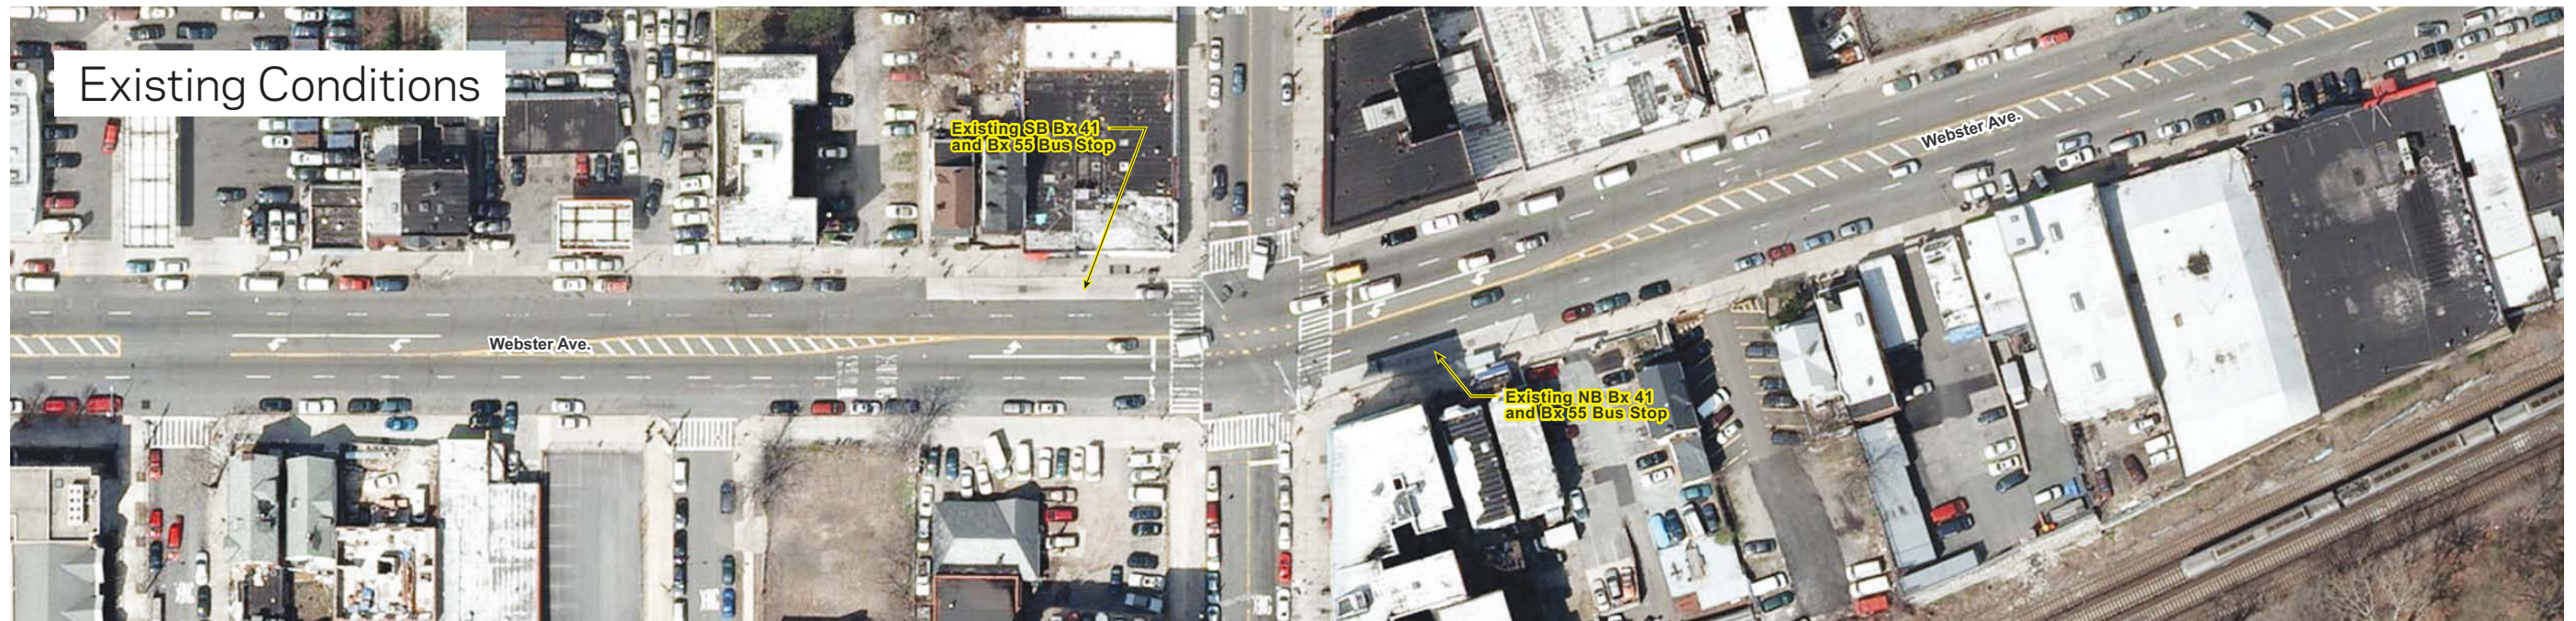


## Proposed SBS Design

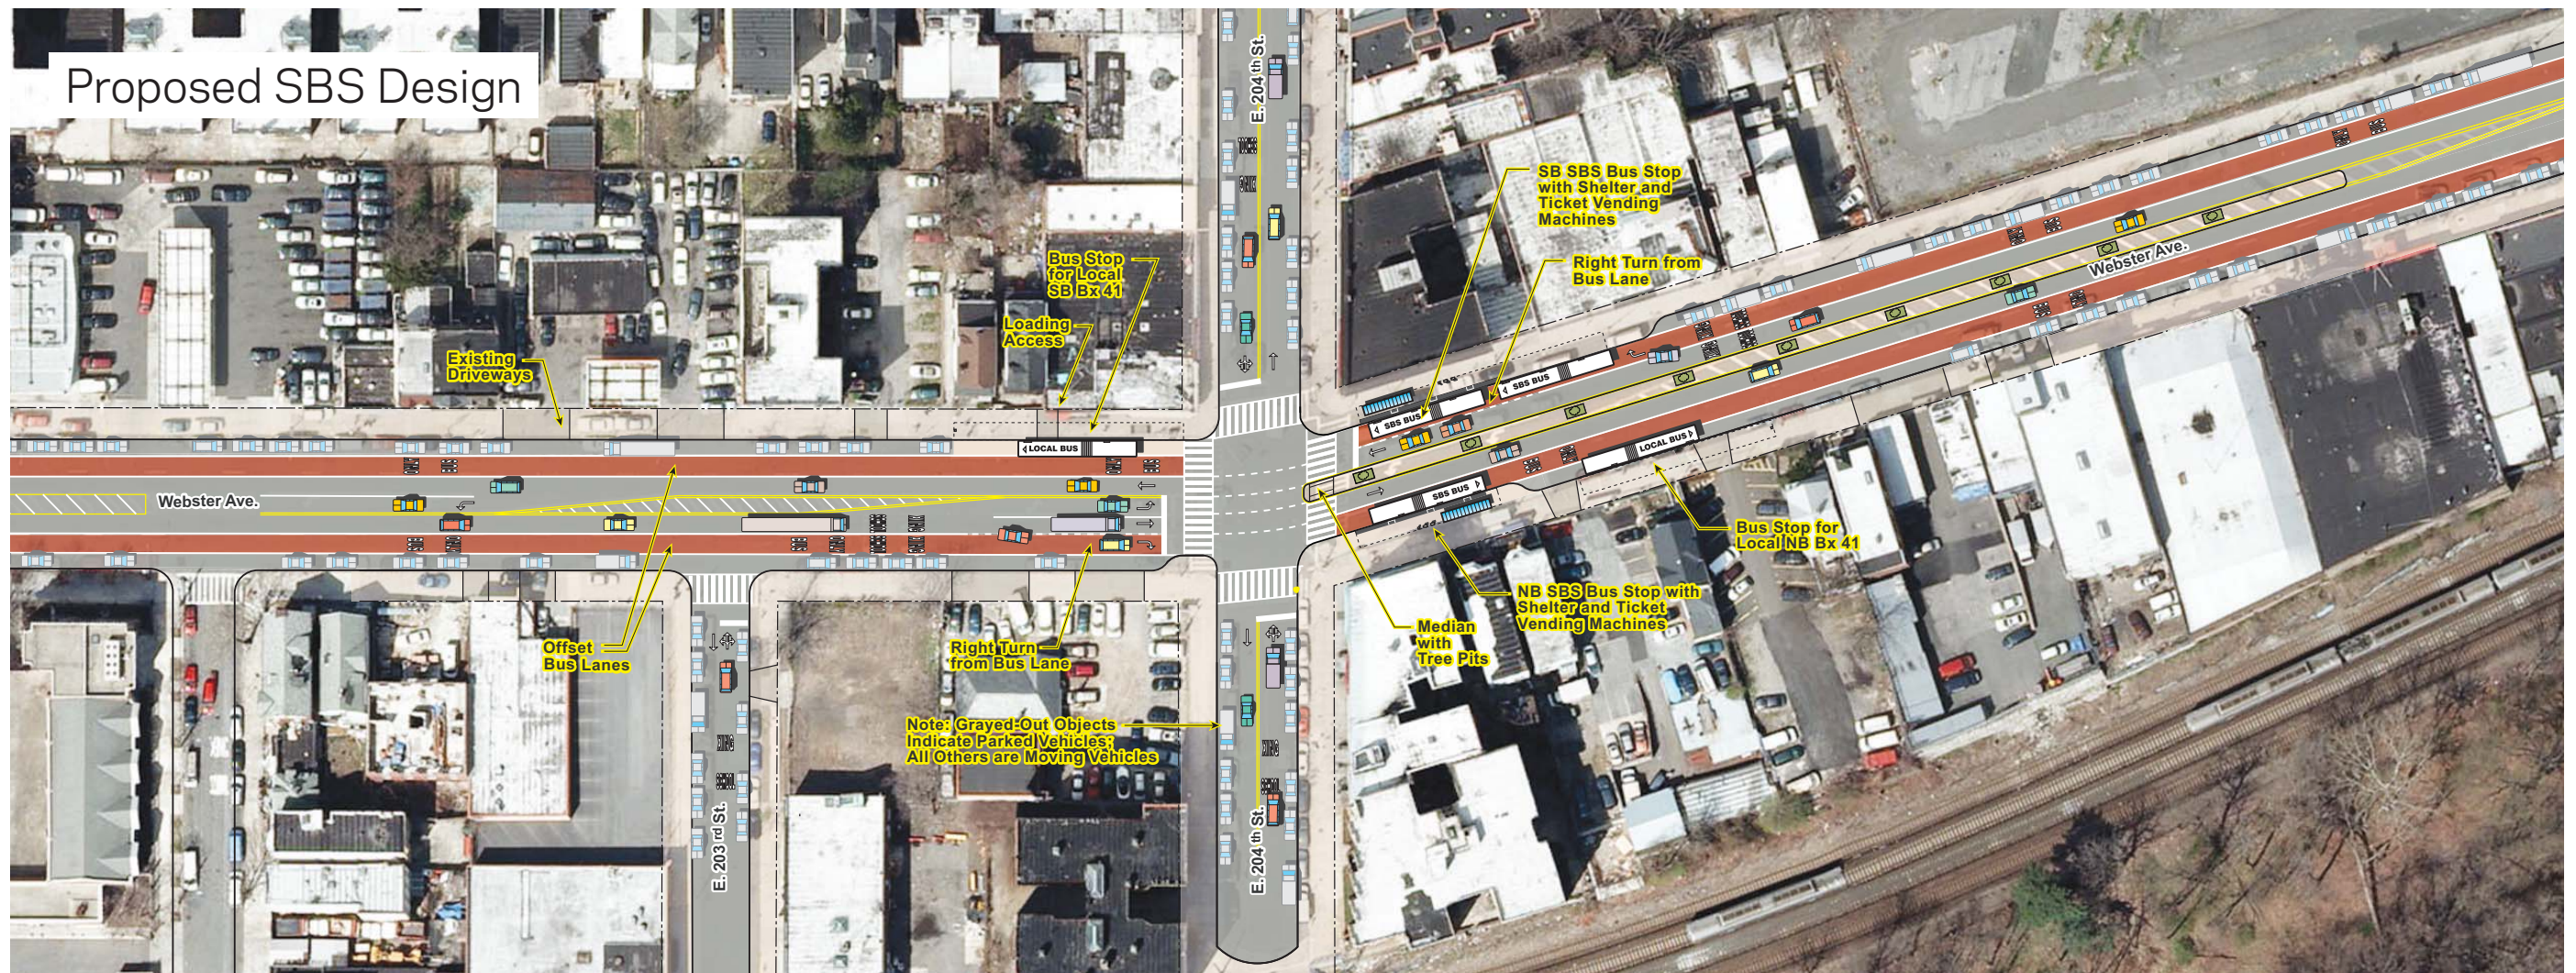





## CROSS BRONX EXPRESSWAY

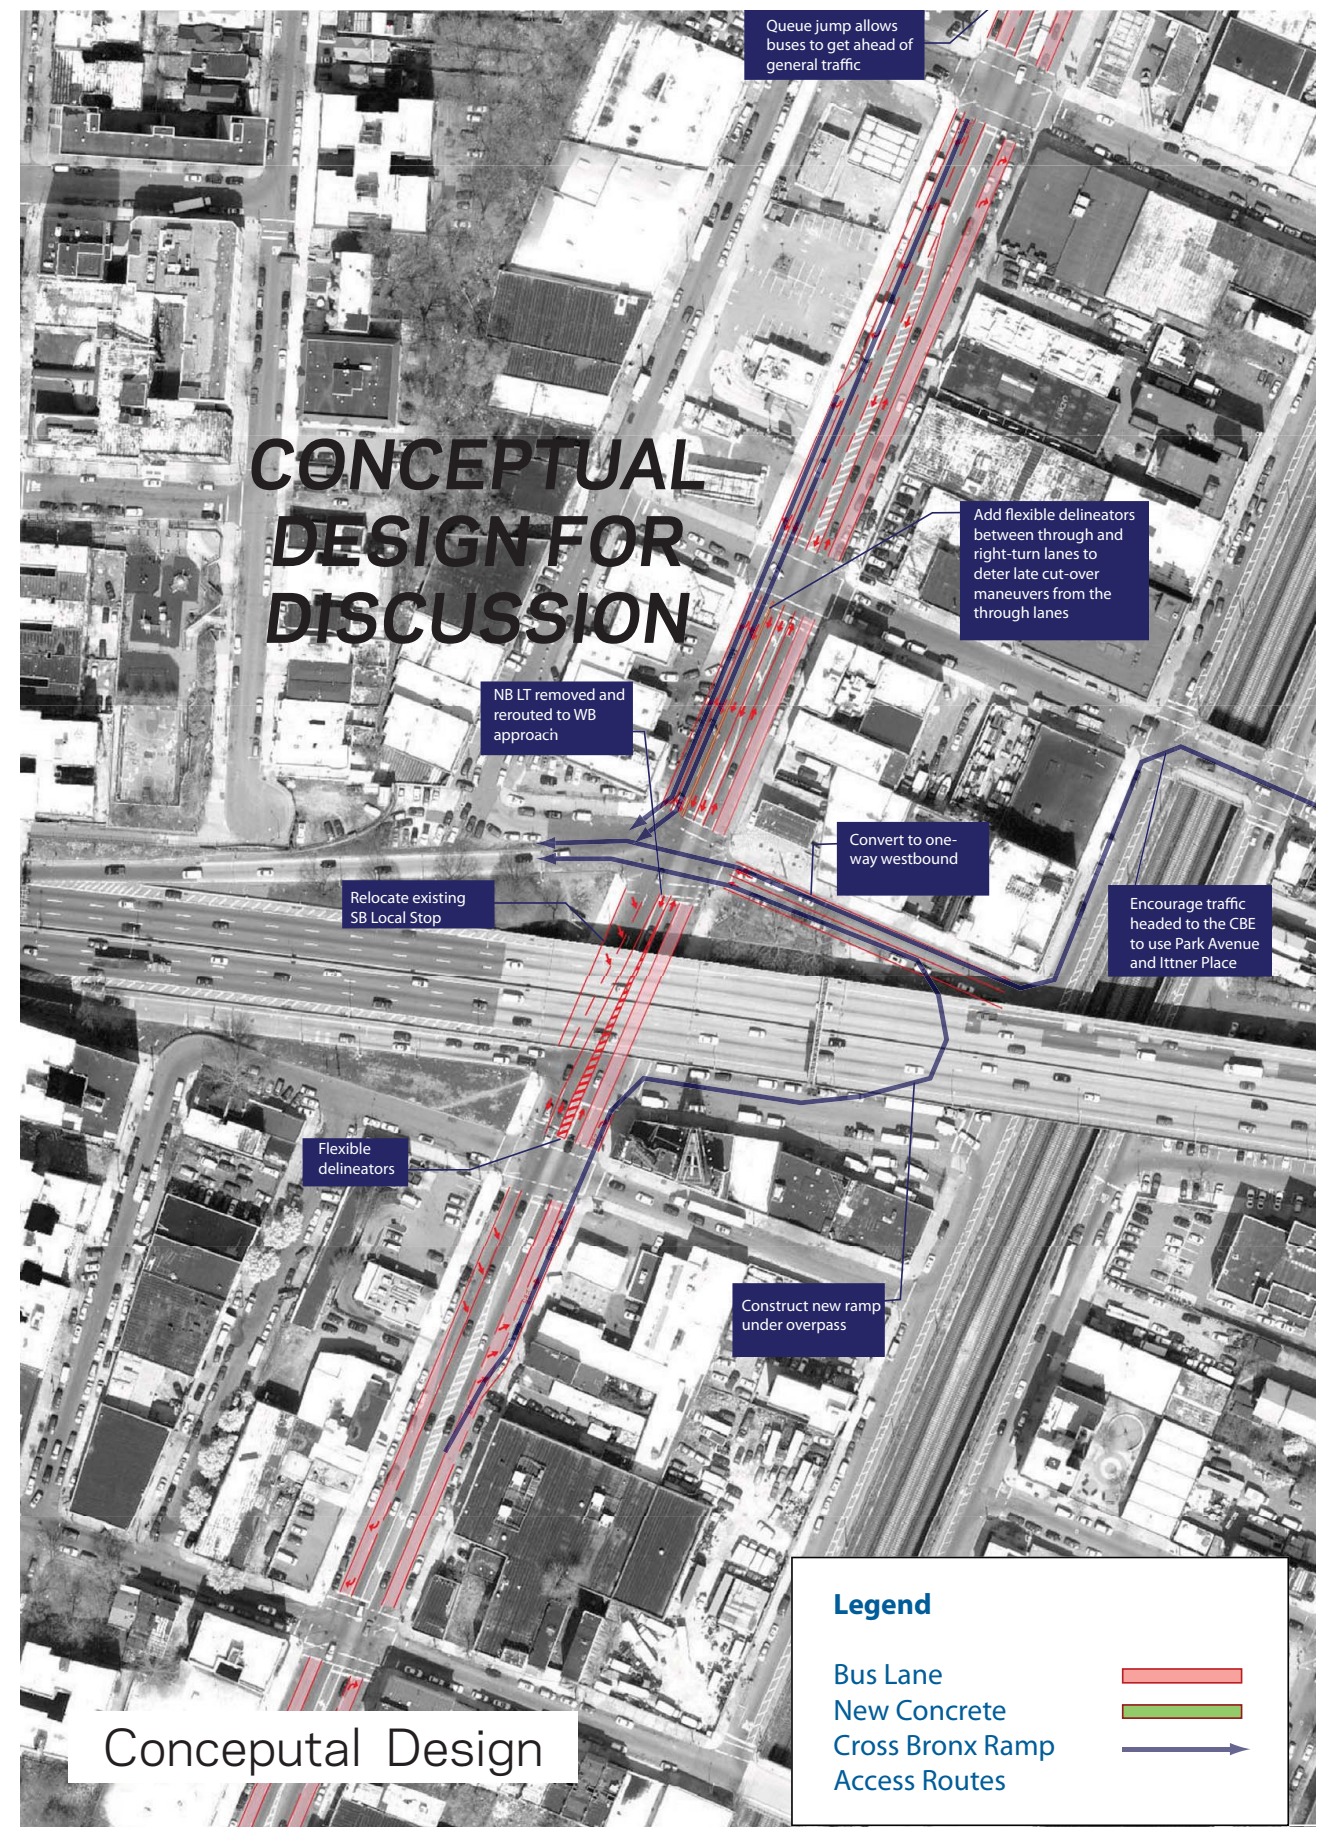



## EAST TREMONT AVENUE

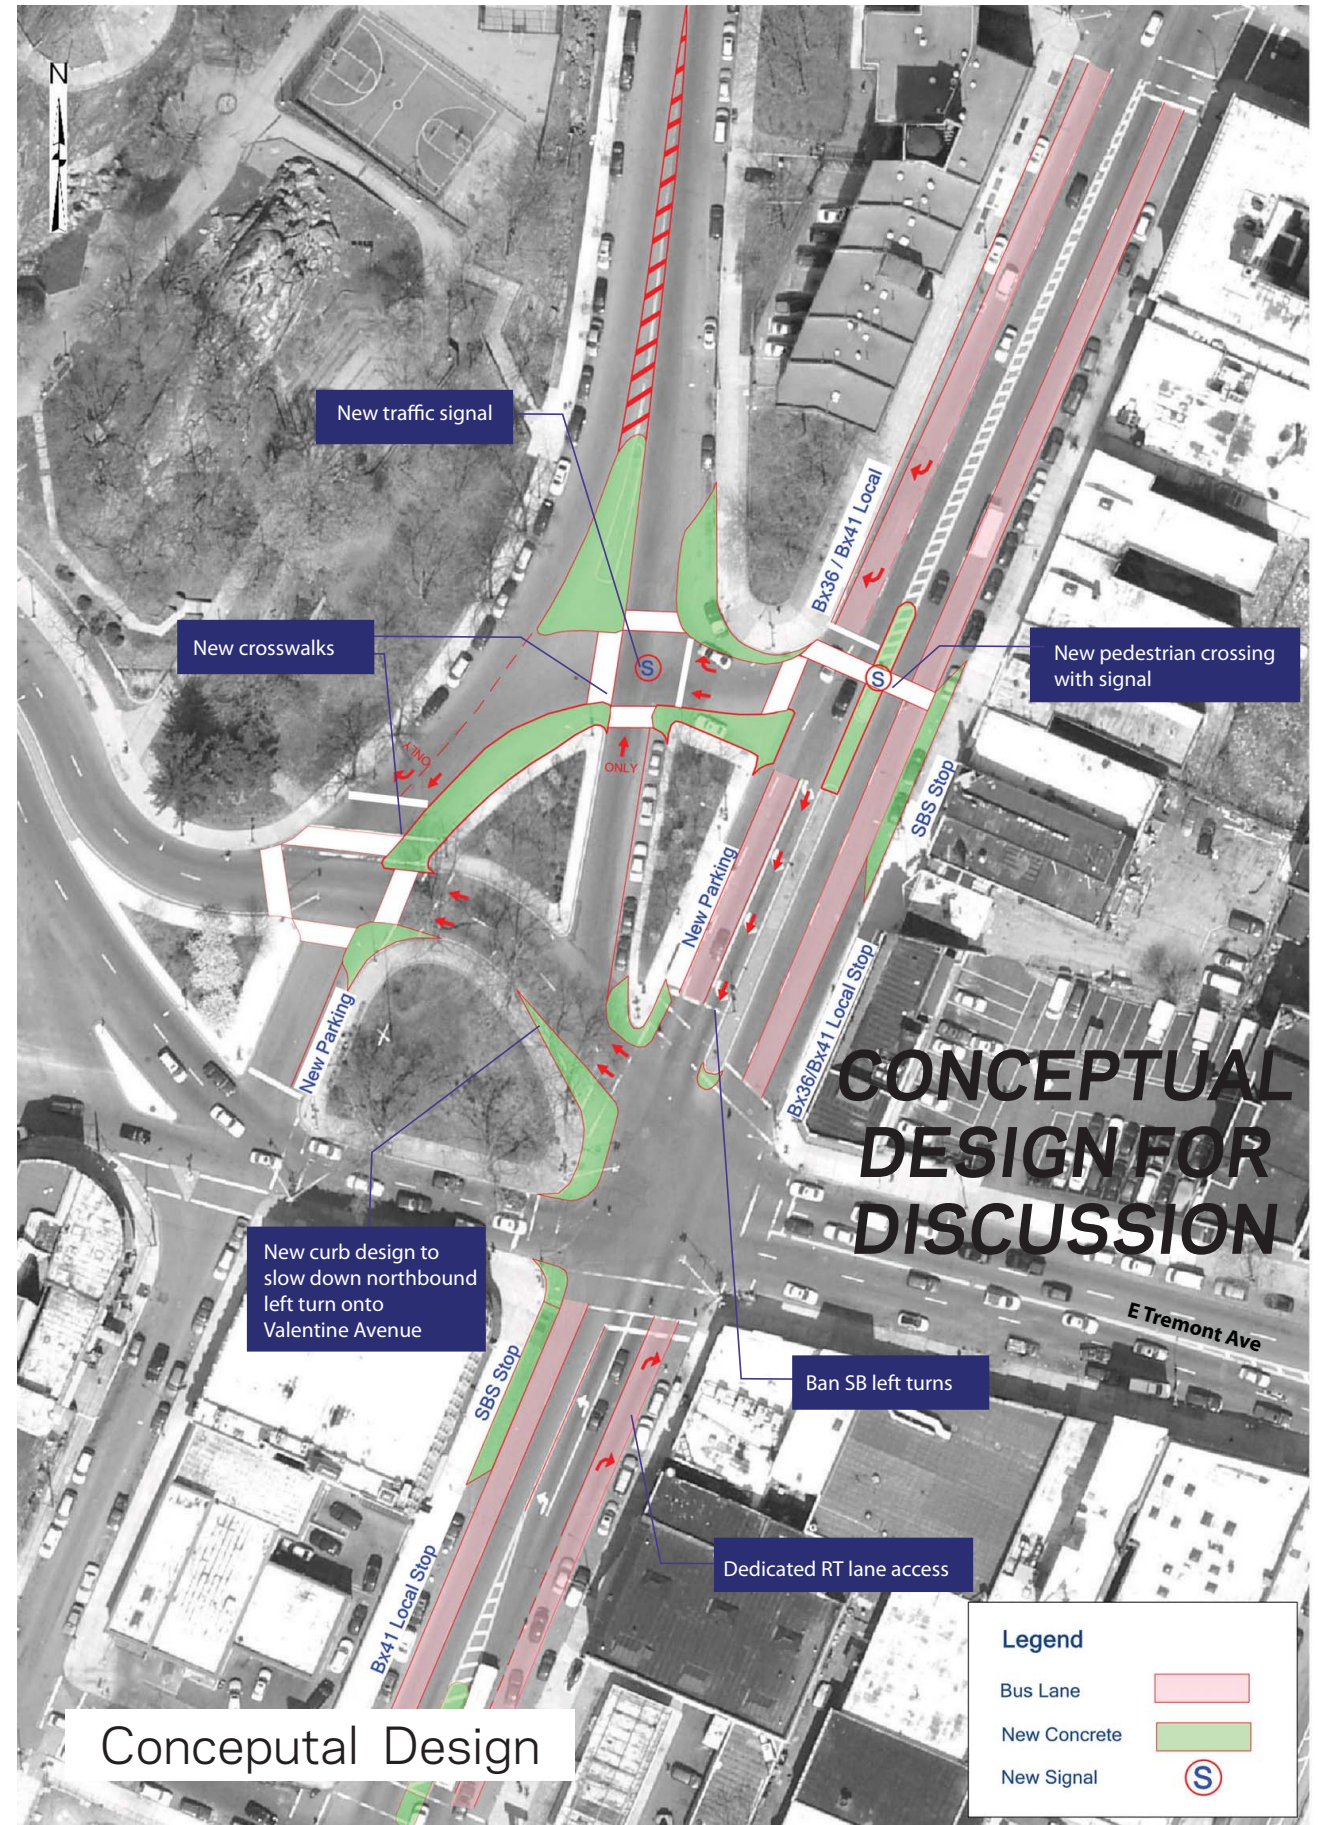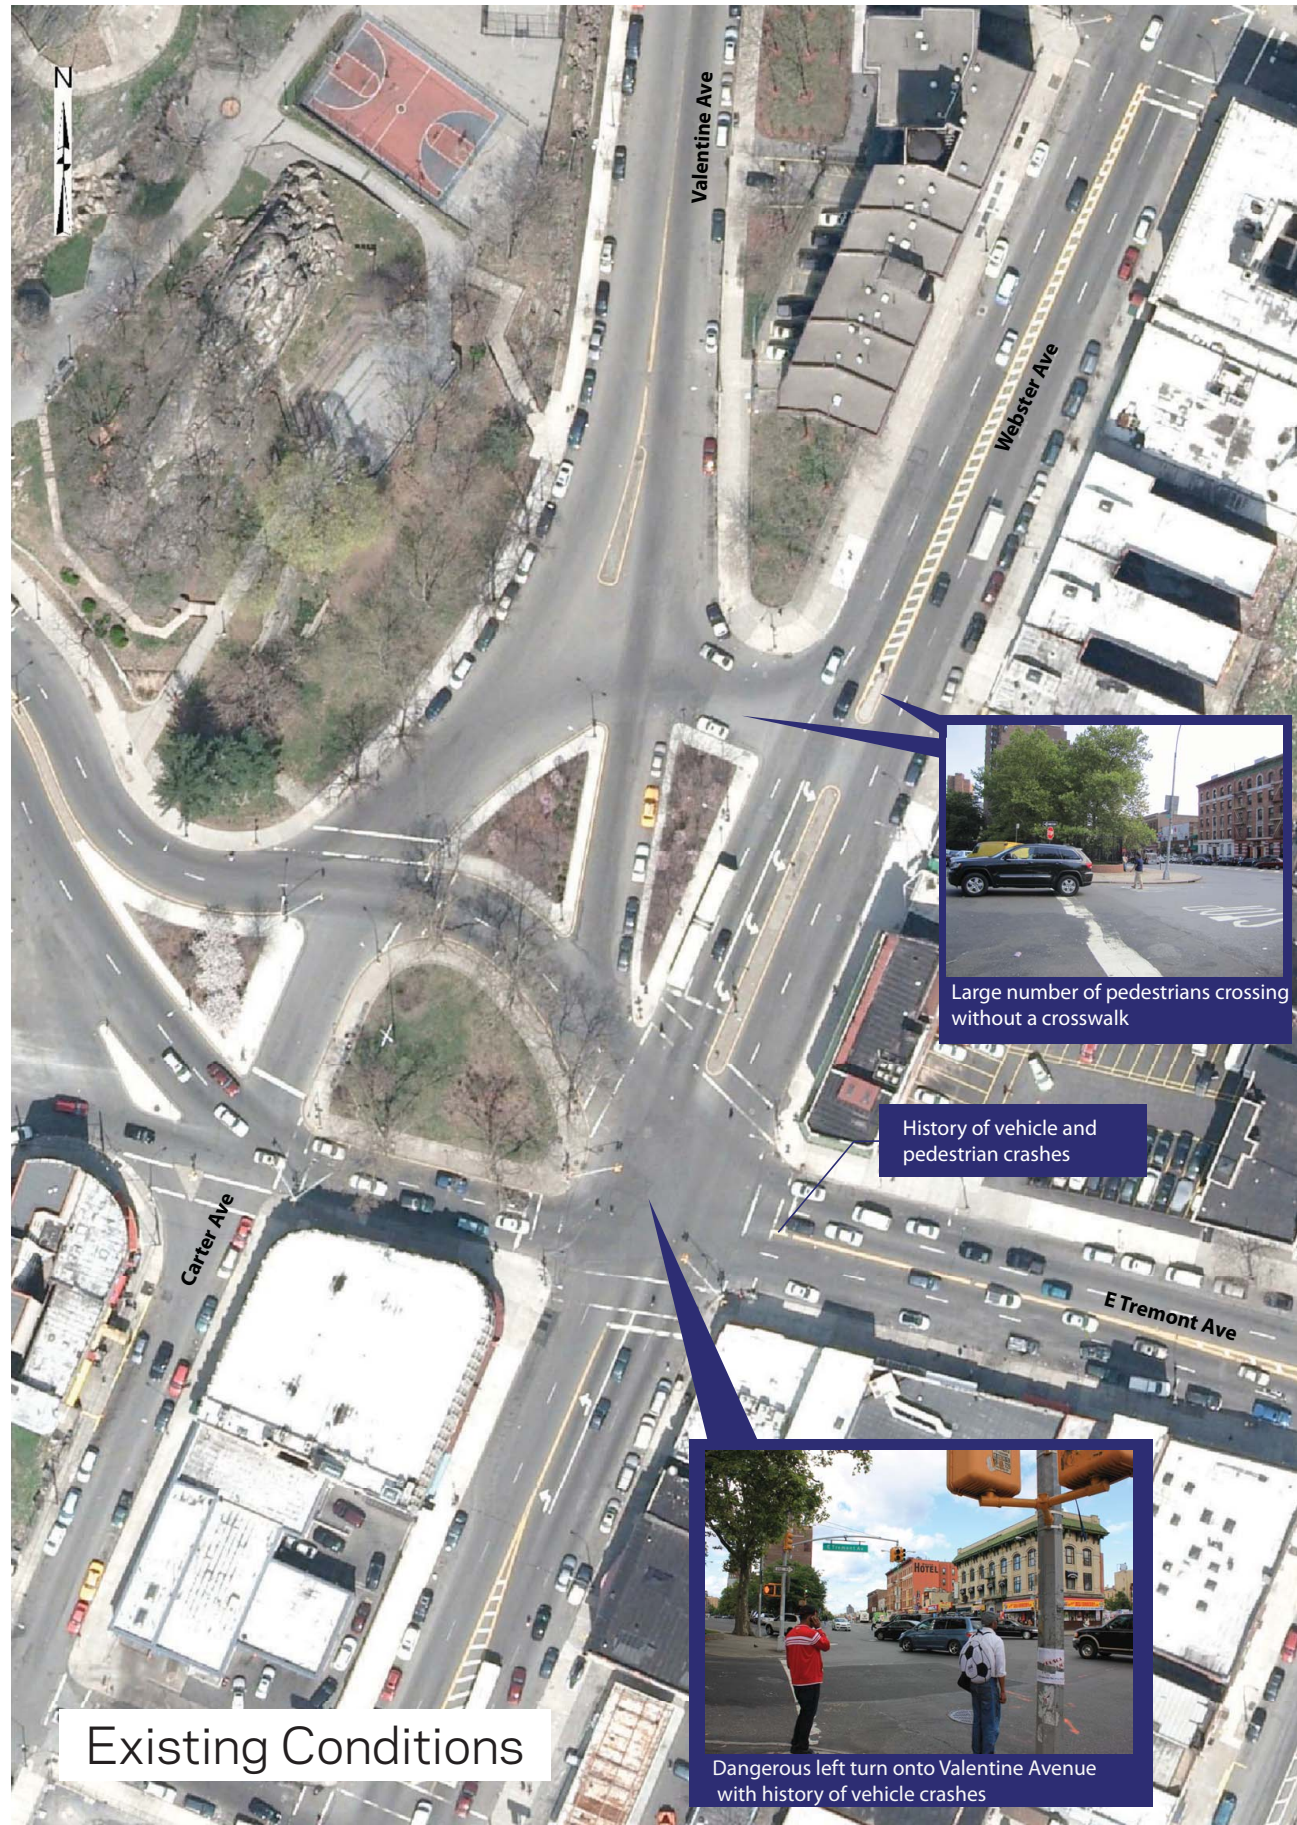



## EAST FORDHAM ROAD

