




Woodhaven Boulevard & Metropolitan Boulevard

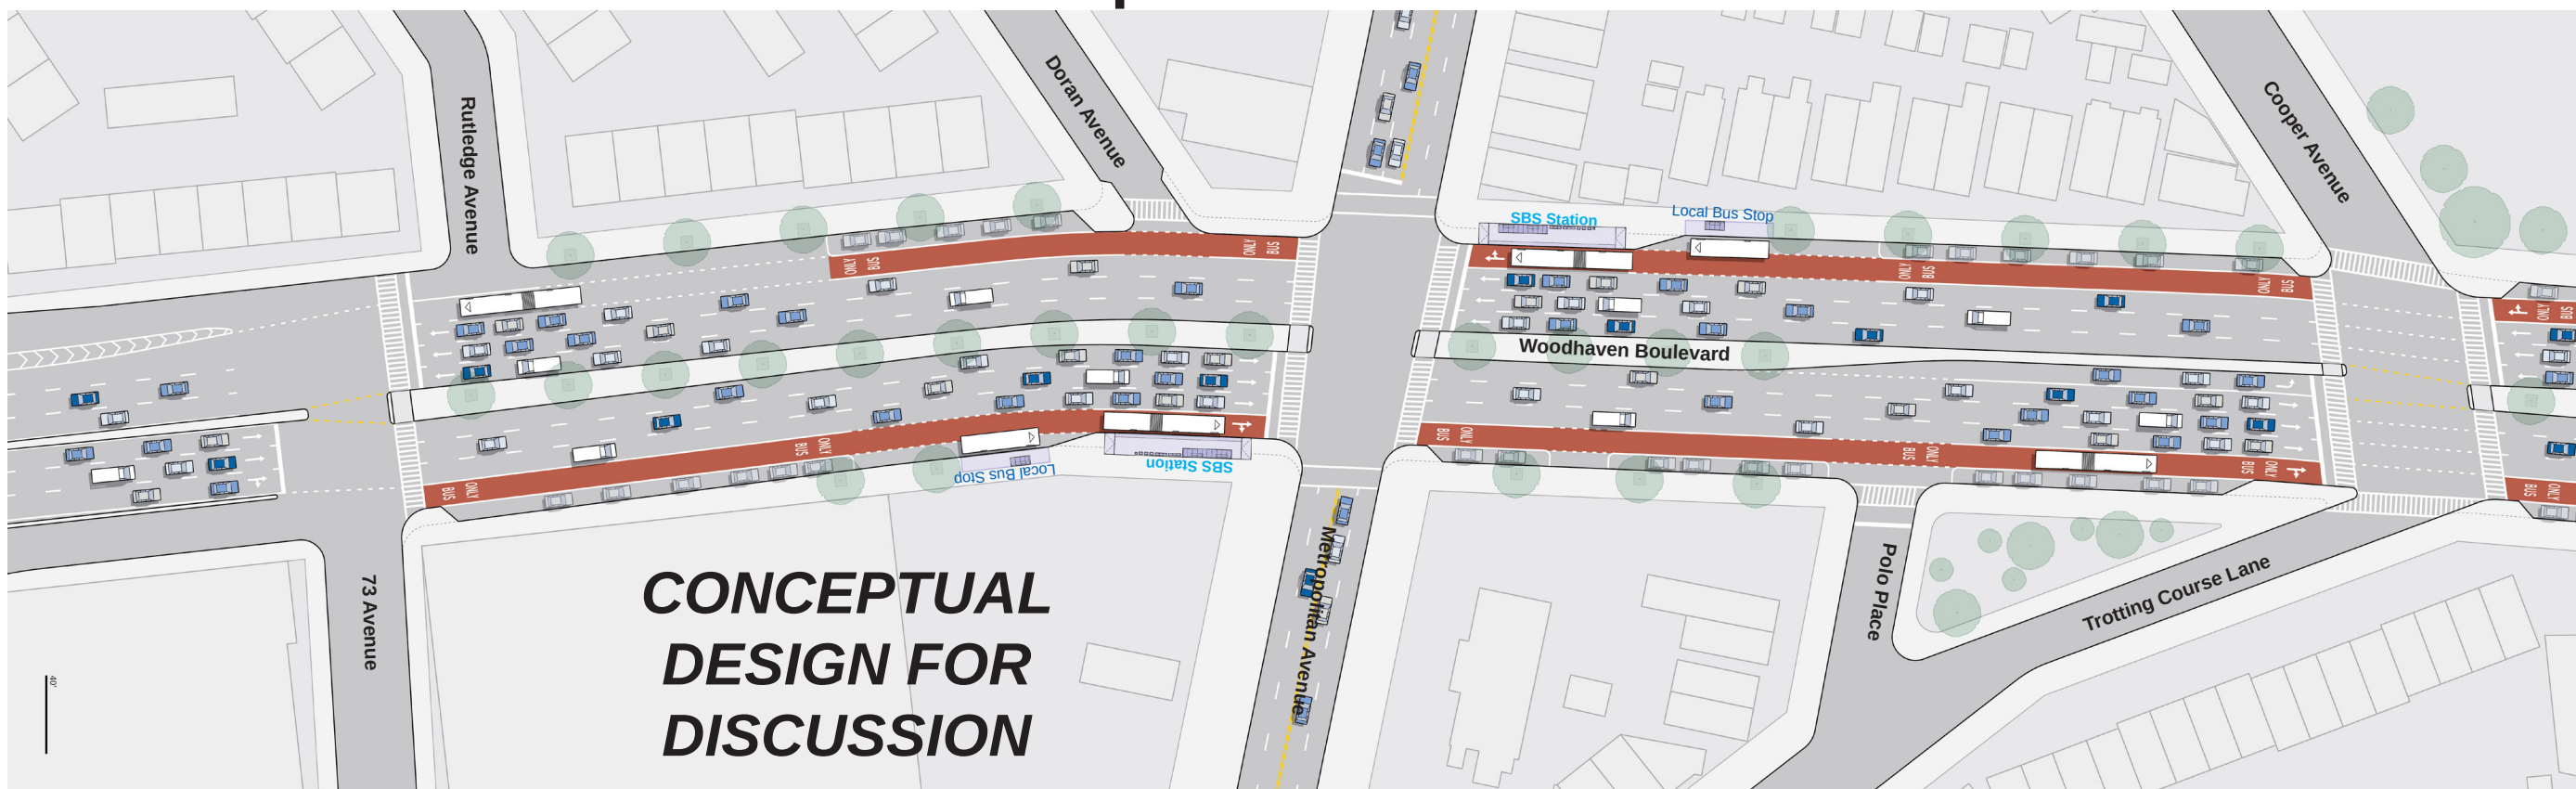

Concept 1: Offset Bus Lanes






Woodhaven Boulevard & Metropolitan Boulevard



Concept 2: Main Road Bus Lanes

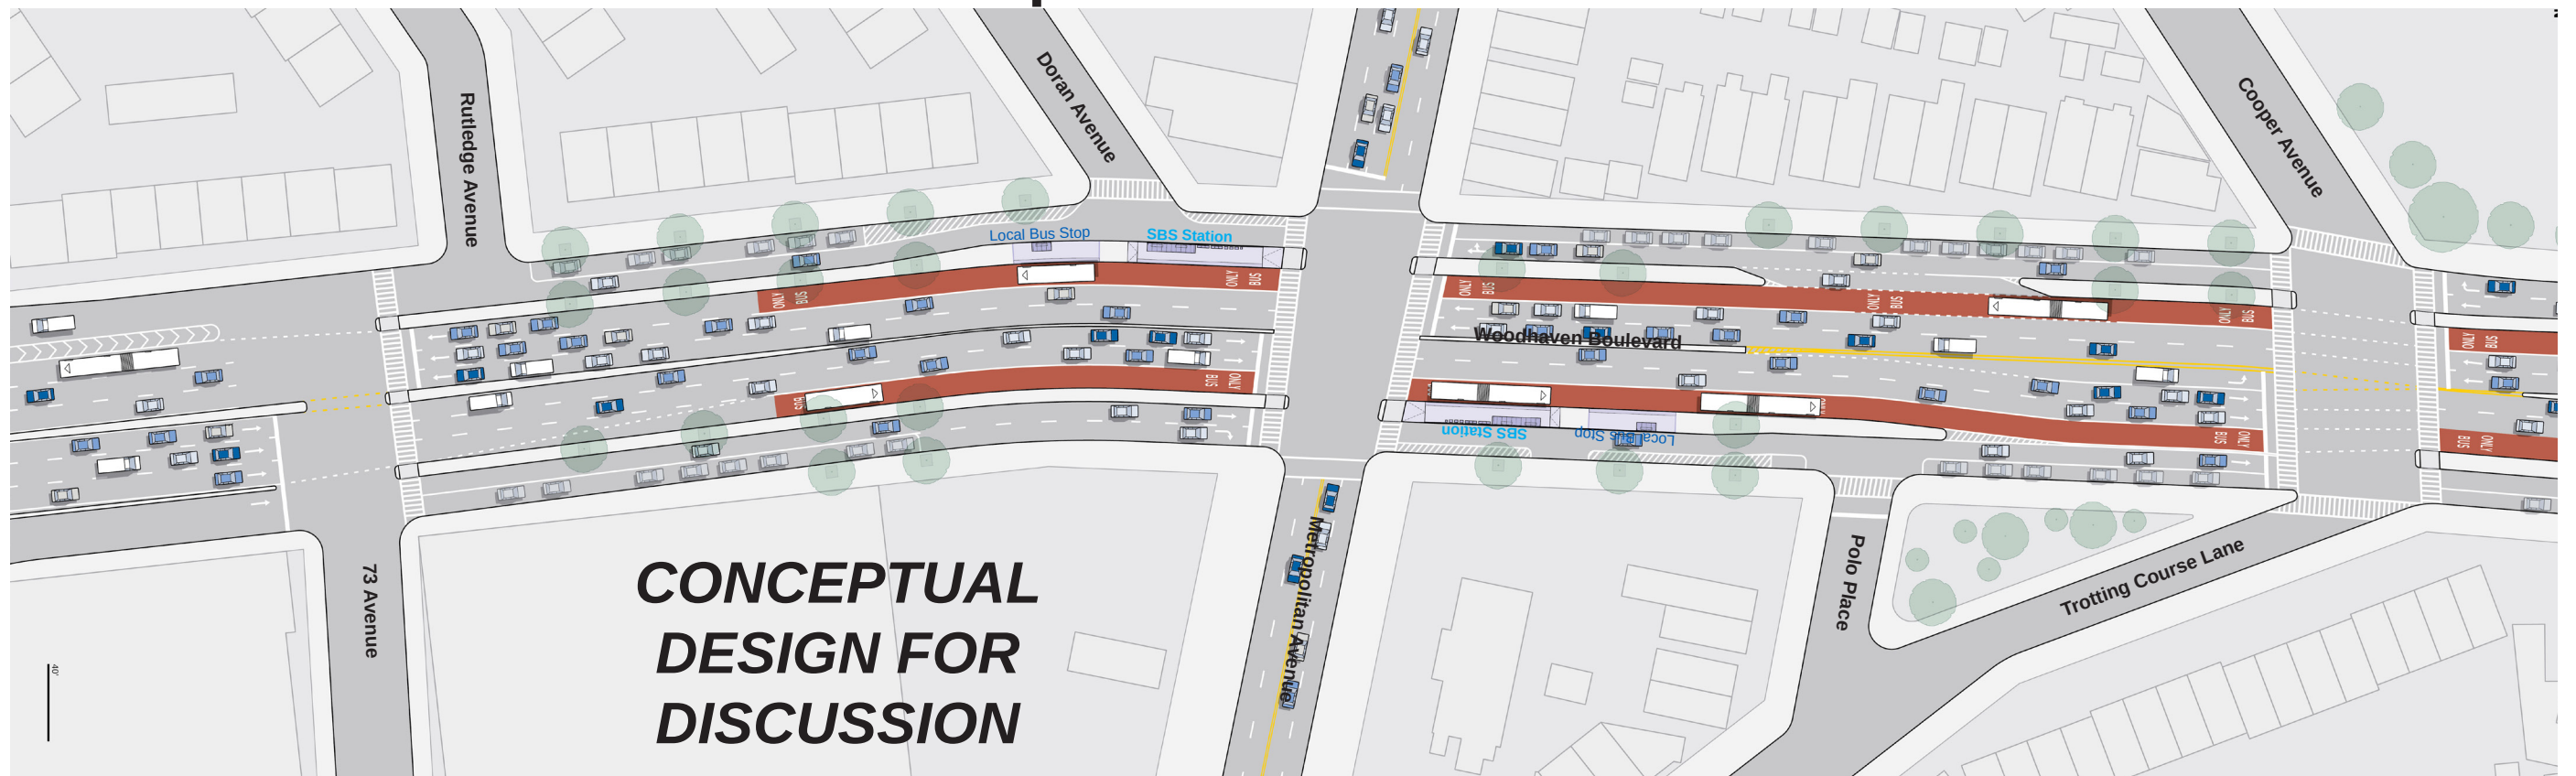




Woodhaven Boulevard & Metropolitan Boulevard



Concept 3: Median Busway

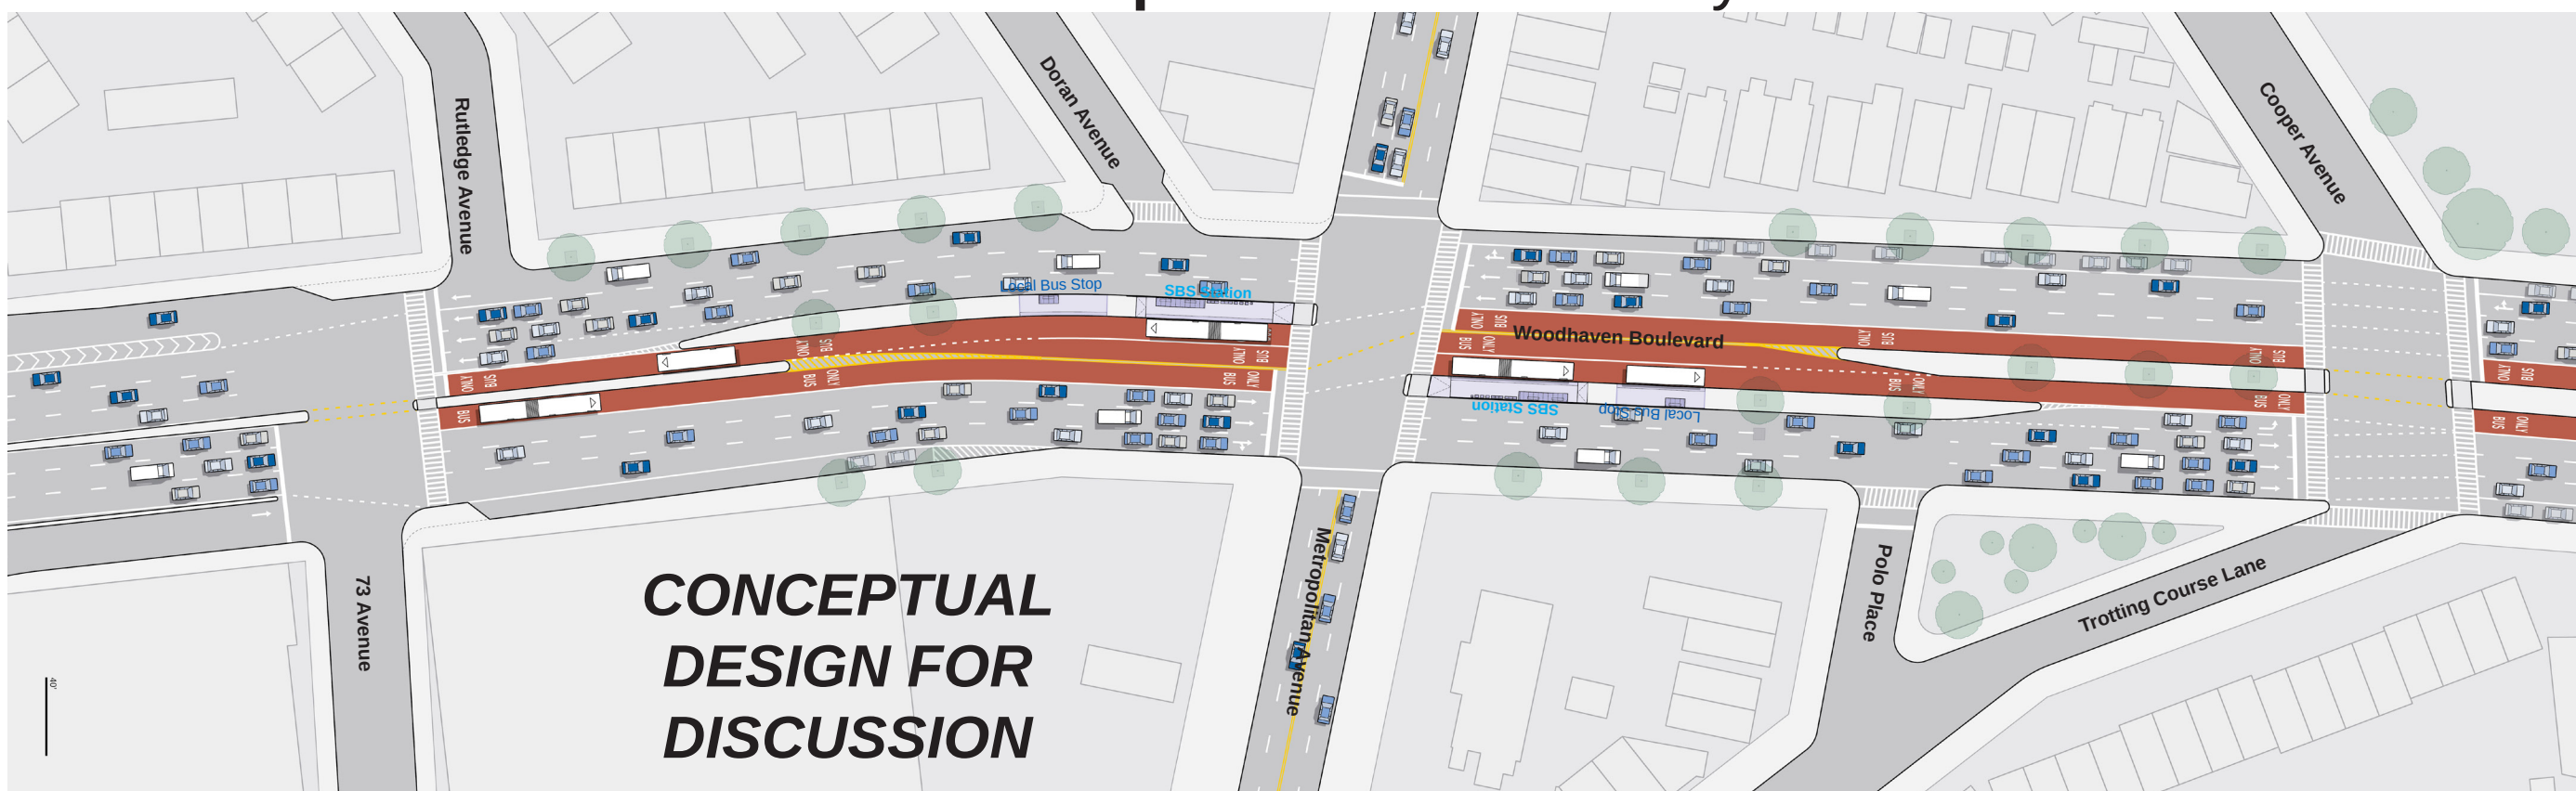




Woodhaven / Cross Bay Blvd & Rockaway / Liberty Blvd



Concept 1: Offset Bus Lanes

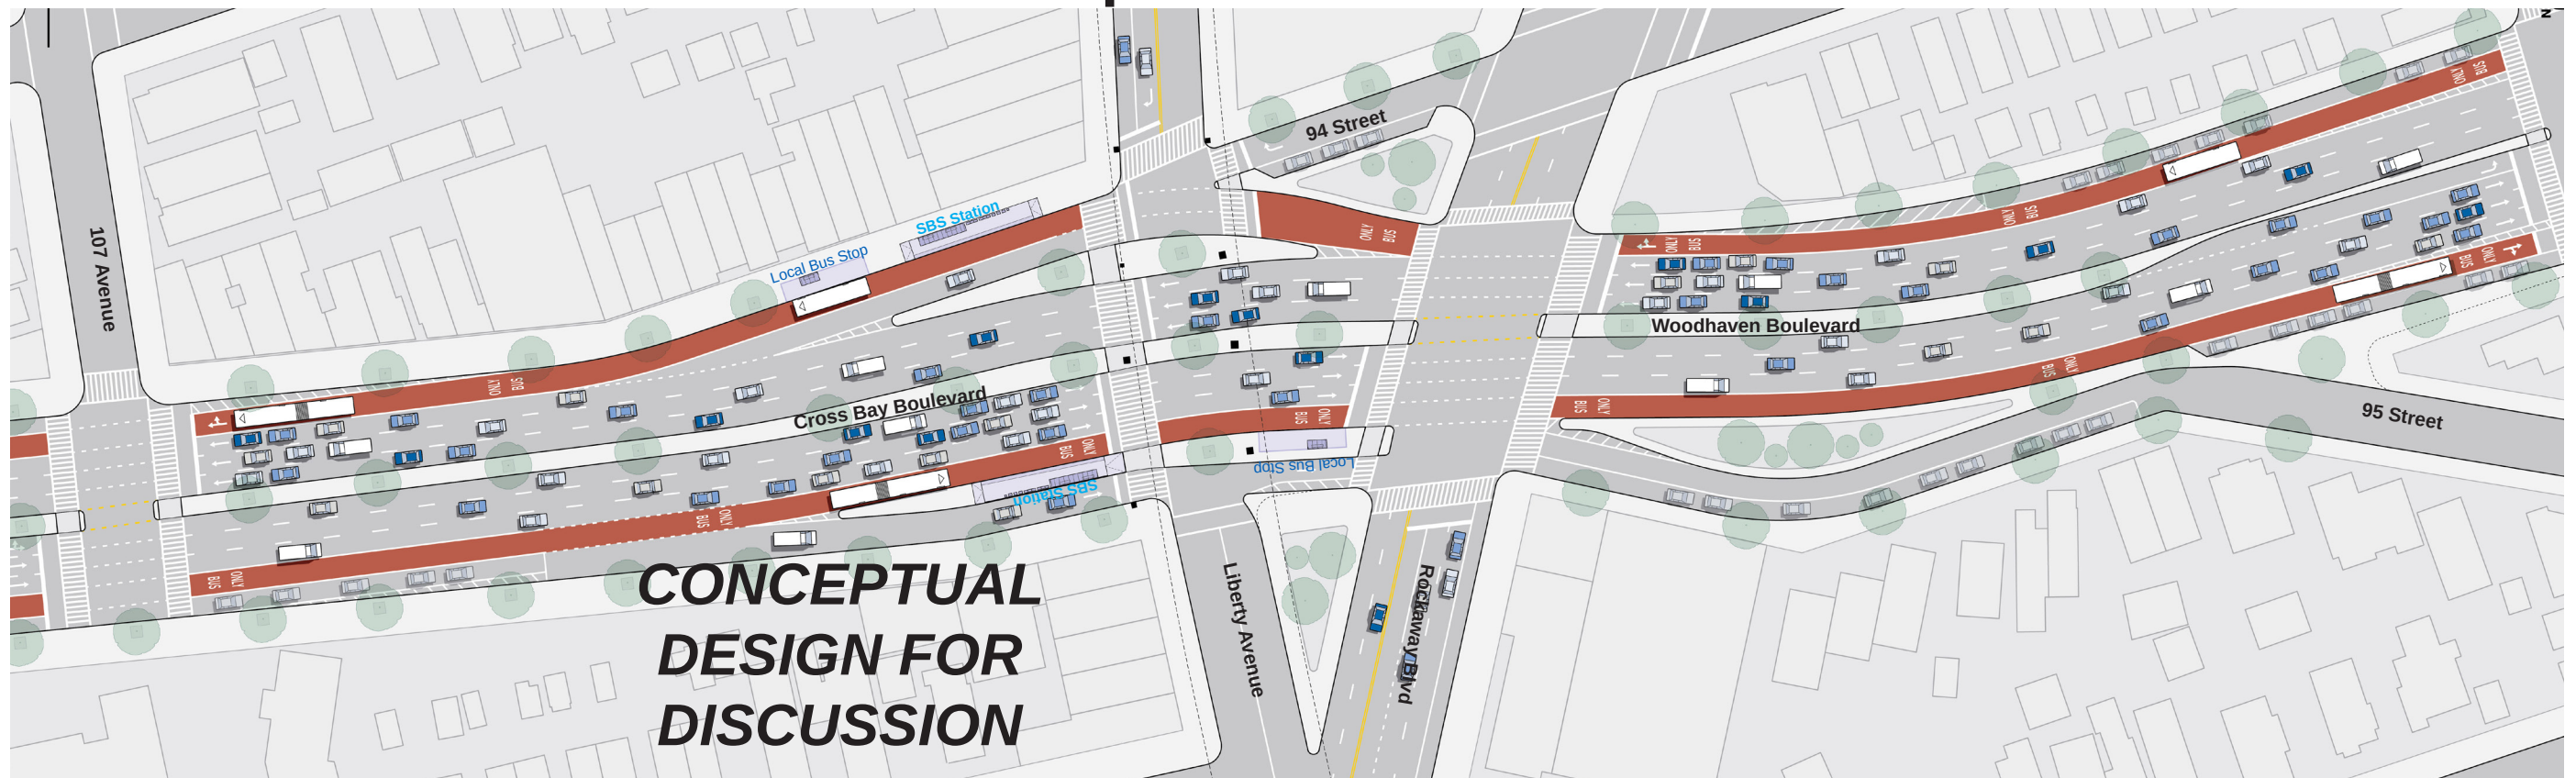




Woodhaven / Cross Bay Blvd & Rockaway / Liberty Blvd



Concept 2: Main Road Bus Lanes

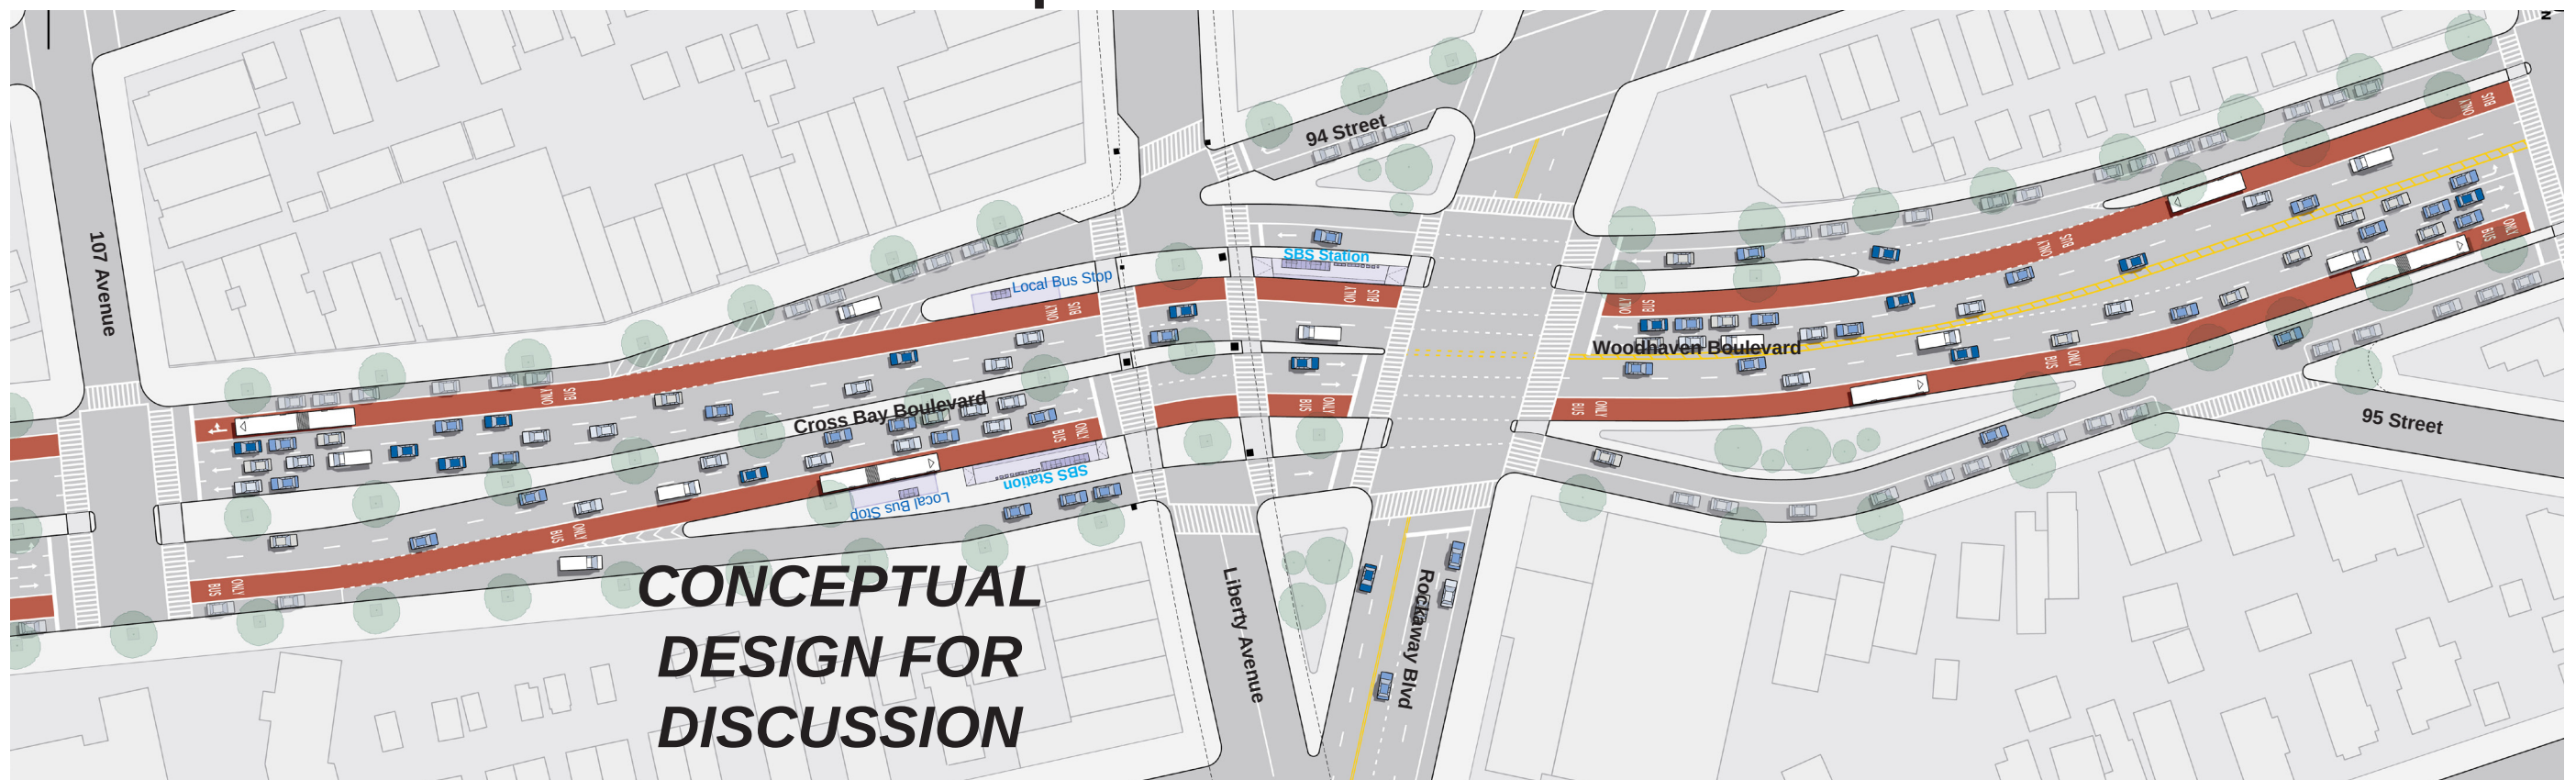



Woodhaven / Cross Bay Blvd & Rockaway / Liberty Blvd



Concept 3: Median Busway

