



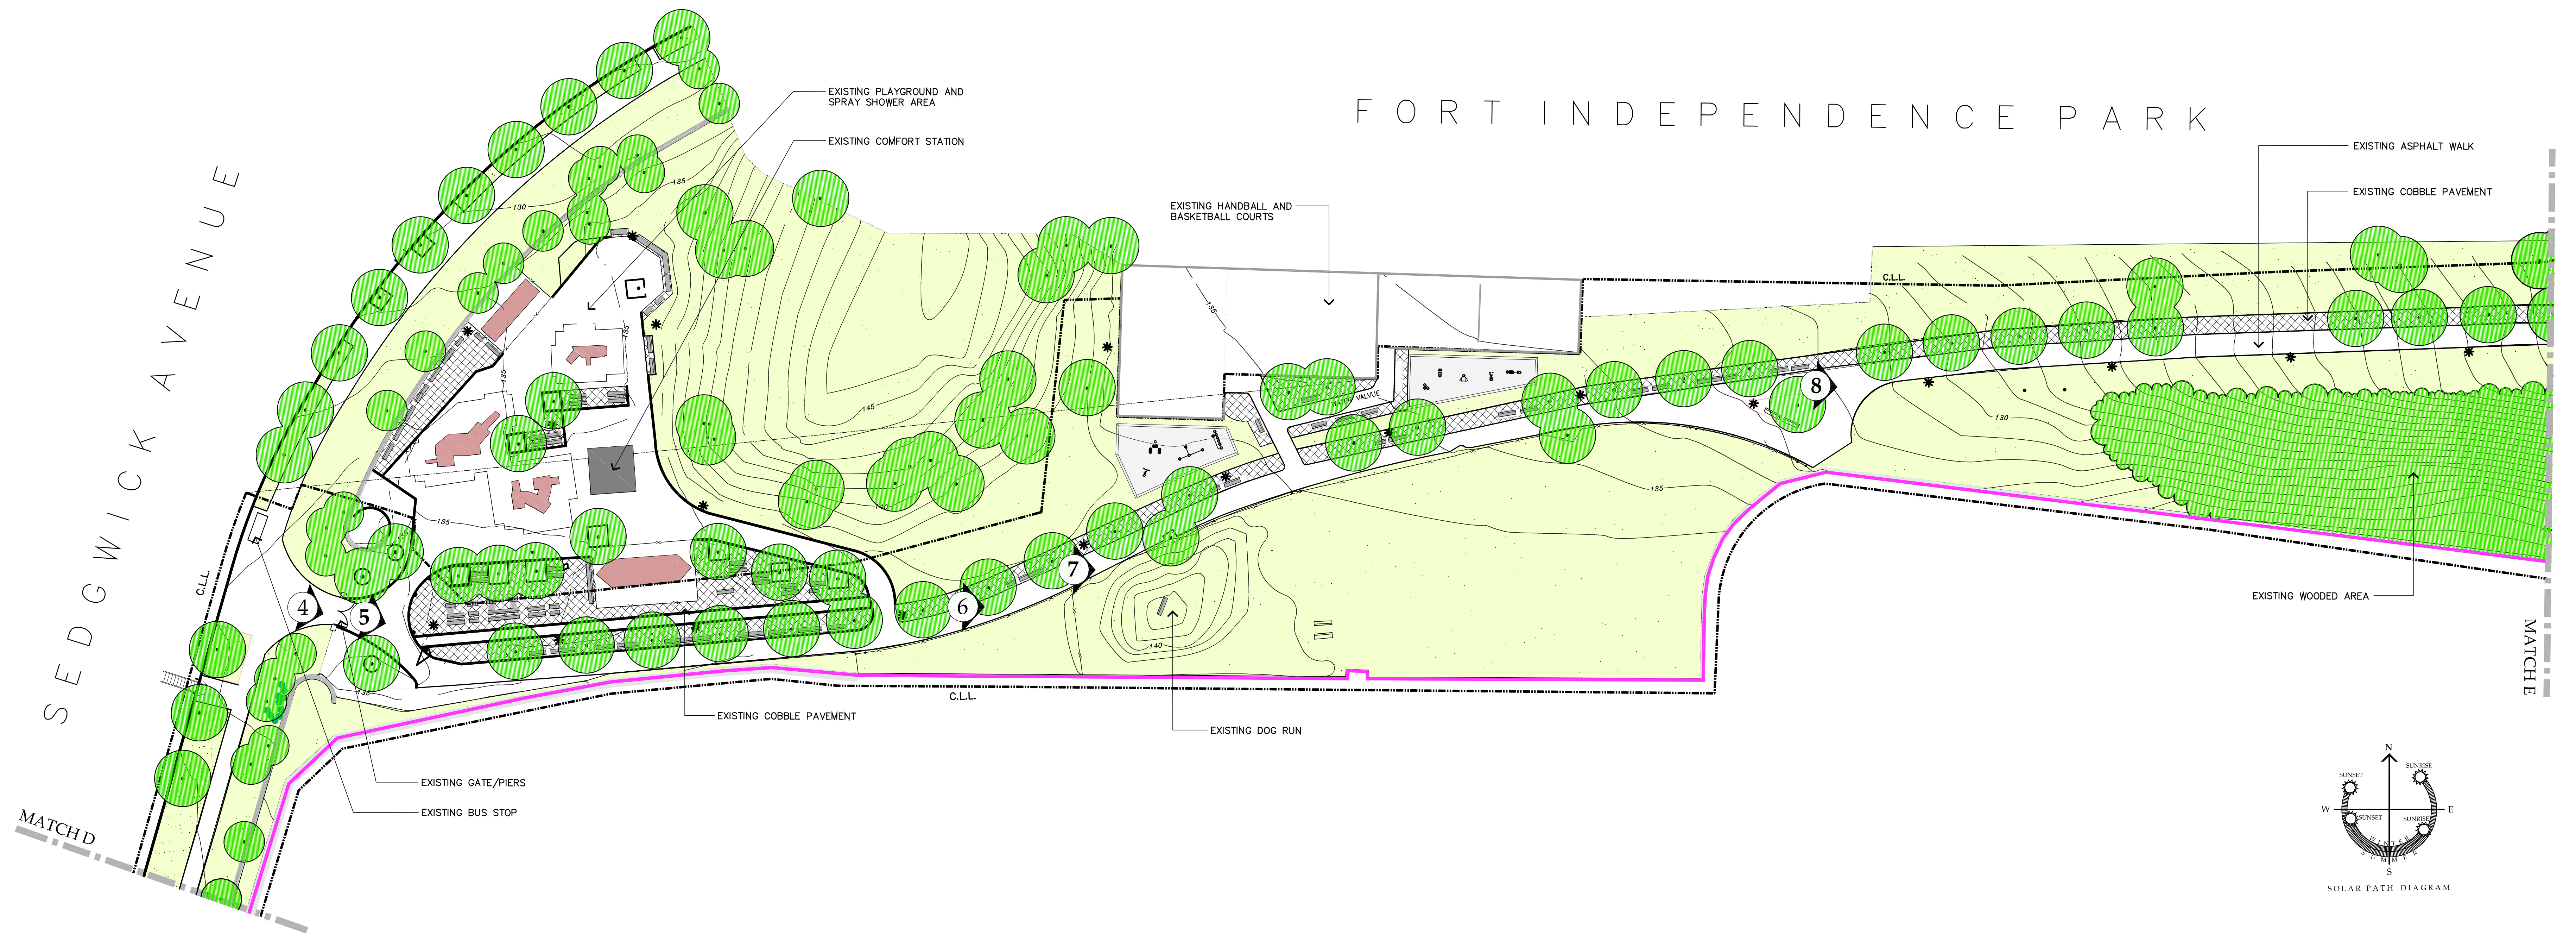

EXISTING CONDITIONS PLAN 'E'

SCALE: 1" = 30'-0"

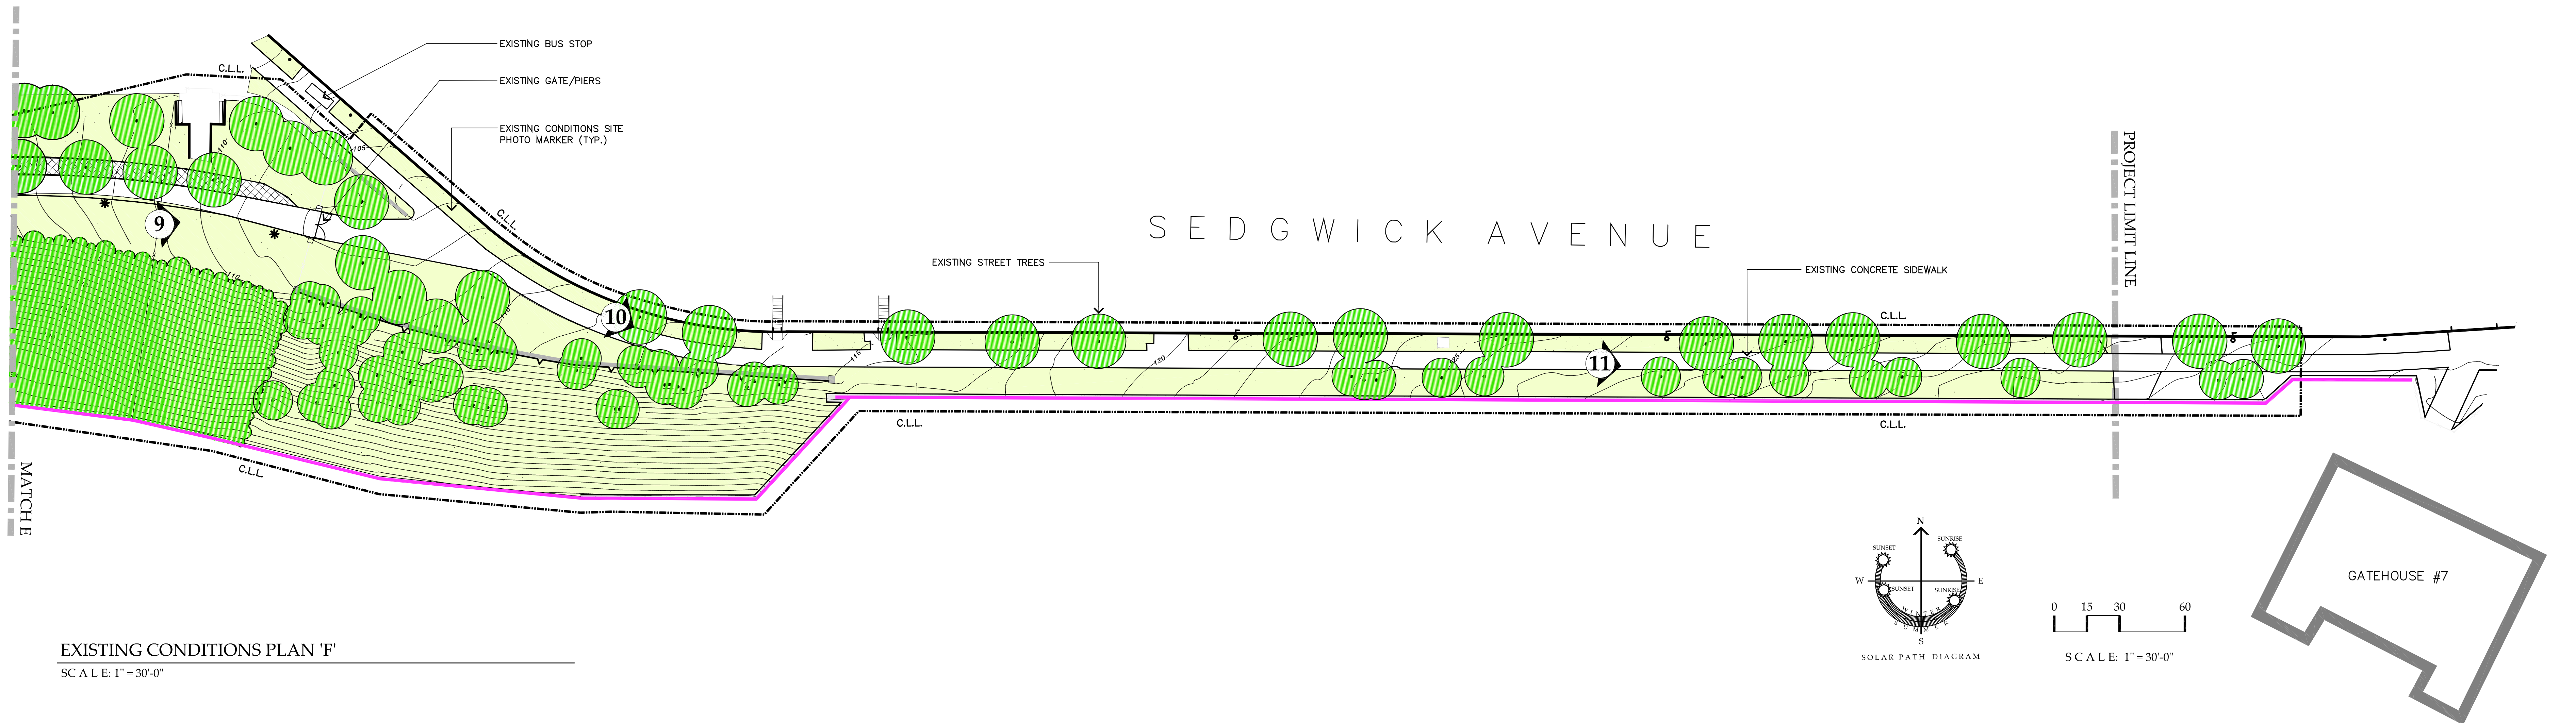

EXISTING CONDITIONS PLAN 'F'

SCALE: 1" = 30'-0"



City of New York
Parks & Recreation

The Construction of a Jogging Trail Around the Jerome Park Reservoir

Borough of The Bronx
19 November, 2008

Existing Conditions -
Plan 'C'
Board 6/16

