



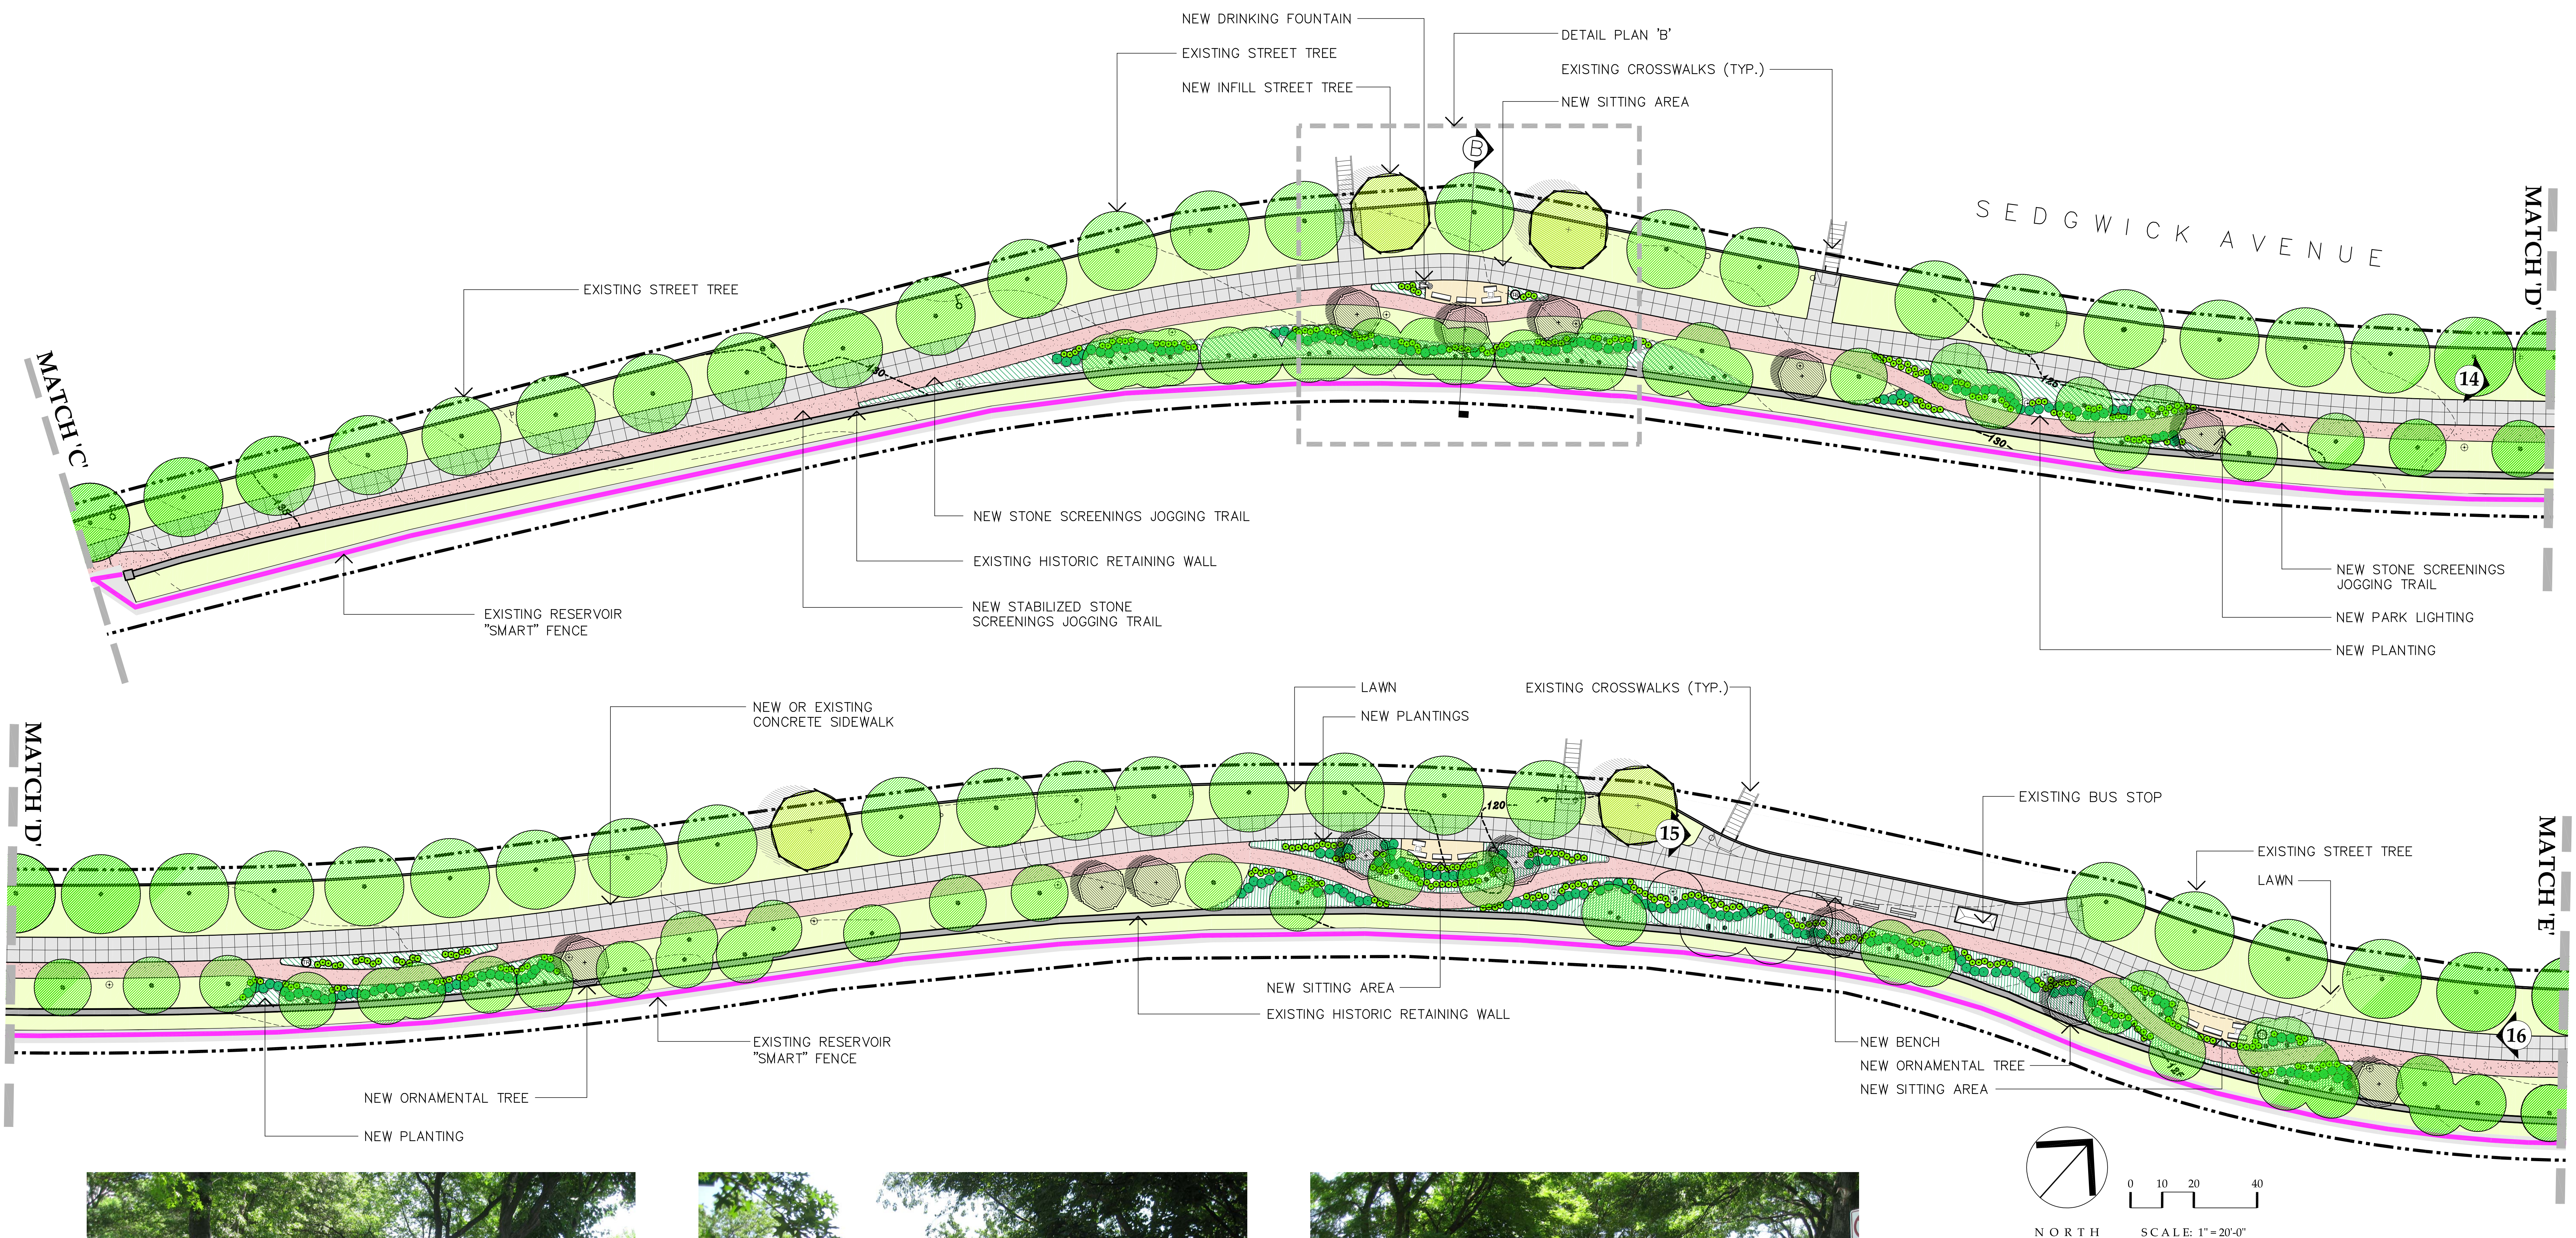

EXISTING CONDITIONS PHOTO IN VICINITY OF HISTORIC SEDGWICK AVENUE PLAN 'B'

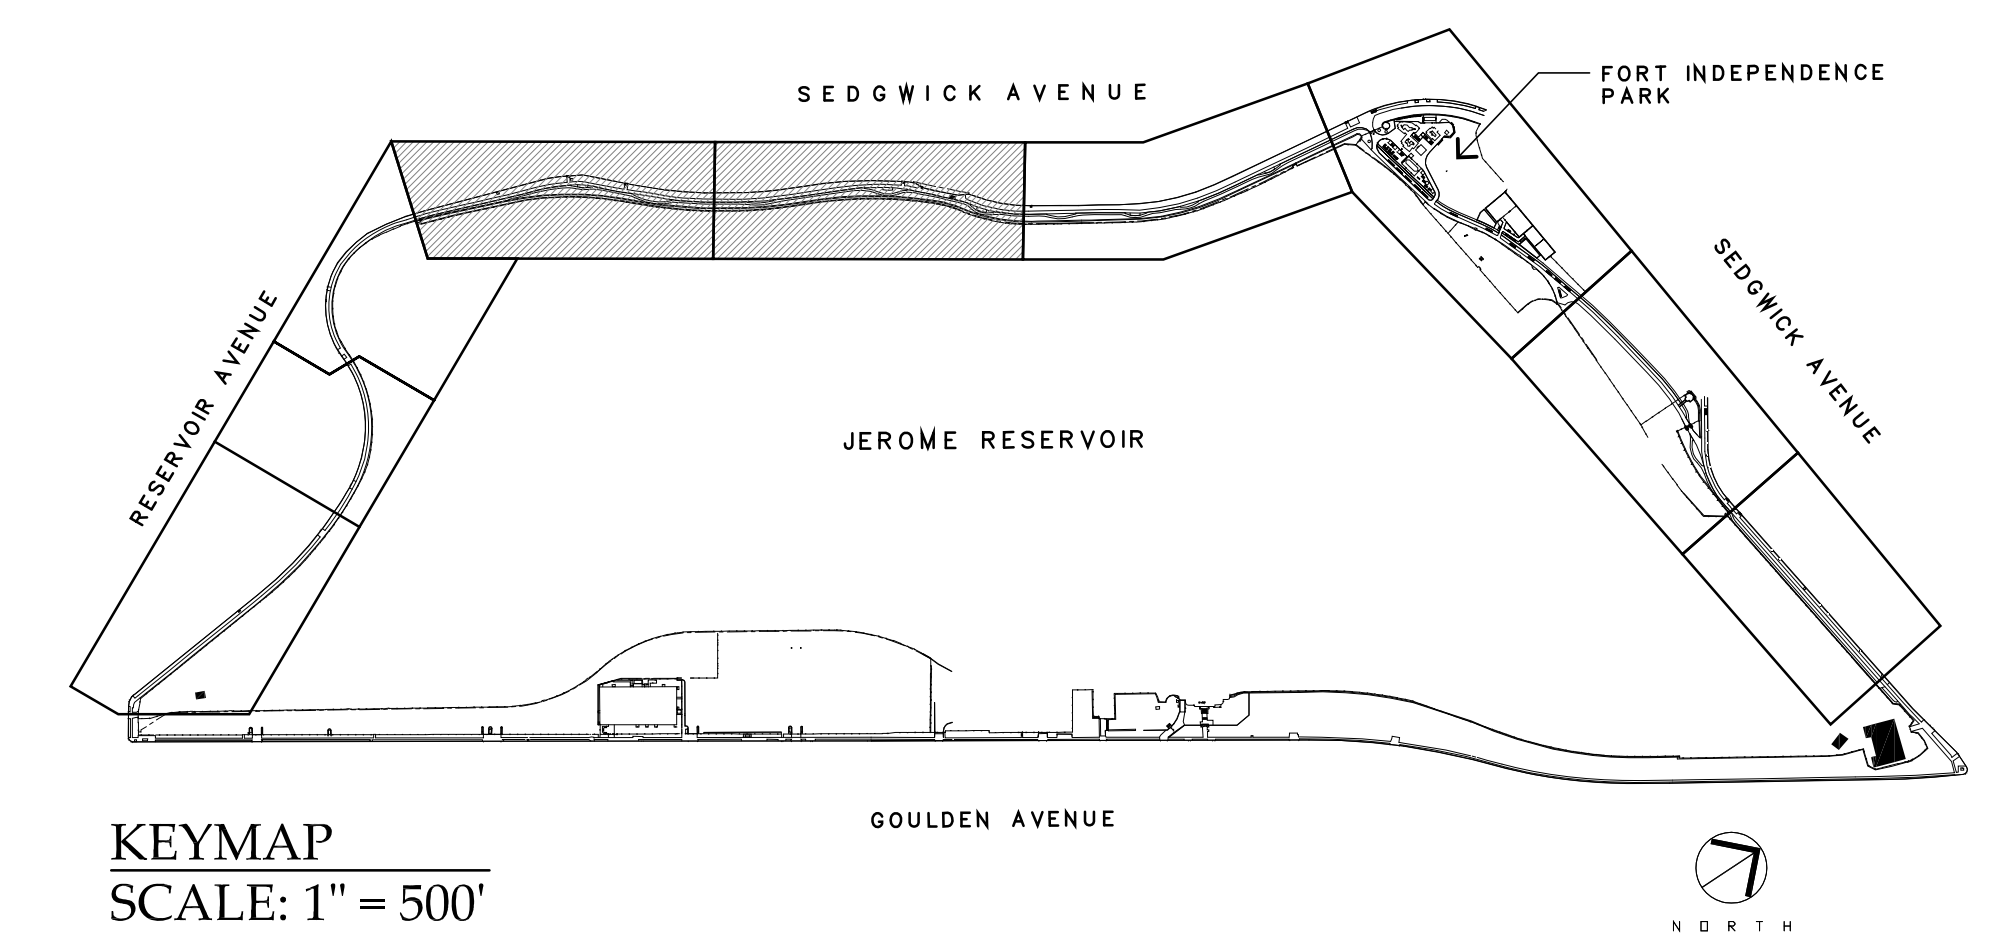

City of New York
Parks & Recreation

The Construction of a Jogging Trail Around the Jerome Park Reservoir

Borough of The Bronx
19 November, 2008

**SCHEMATIC PLAN -
HISTORIC SEDGWICK AVENUE 'A'**
Board 10/16

