
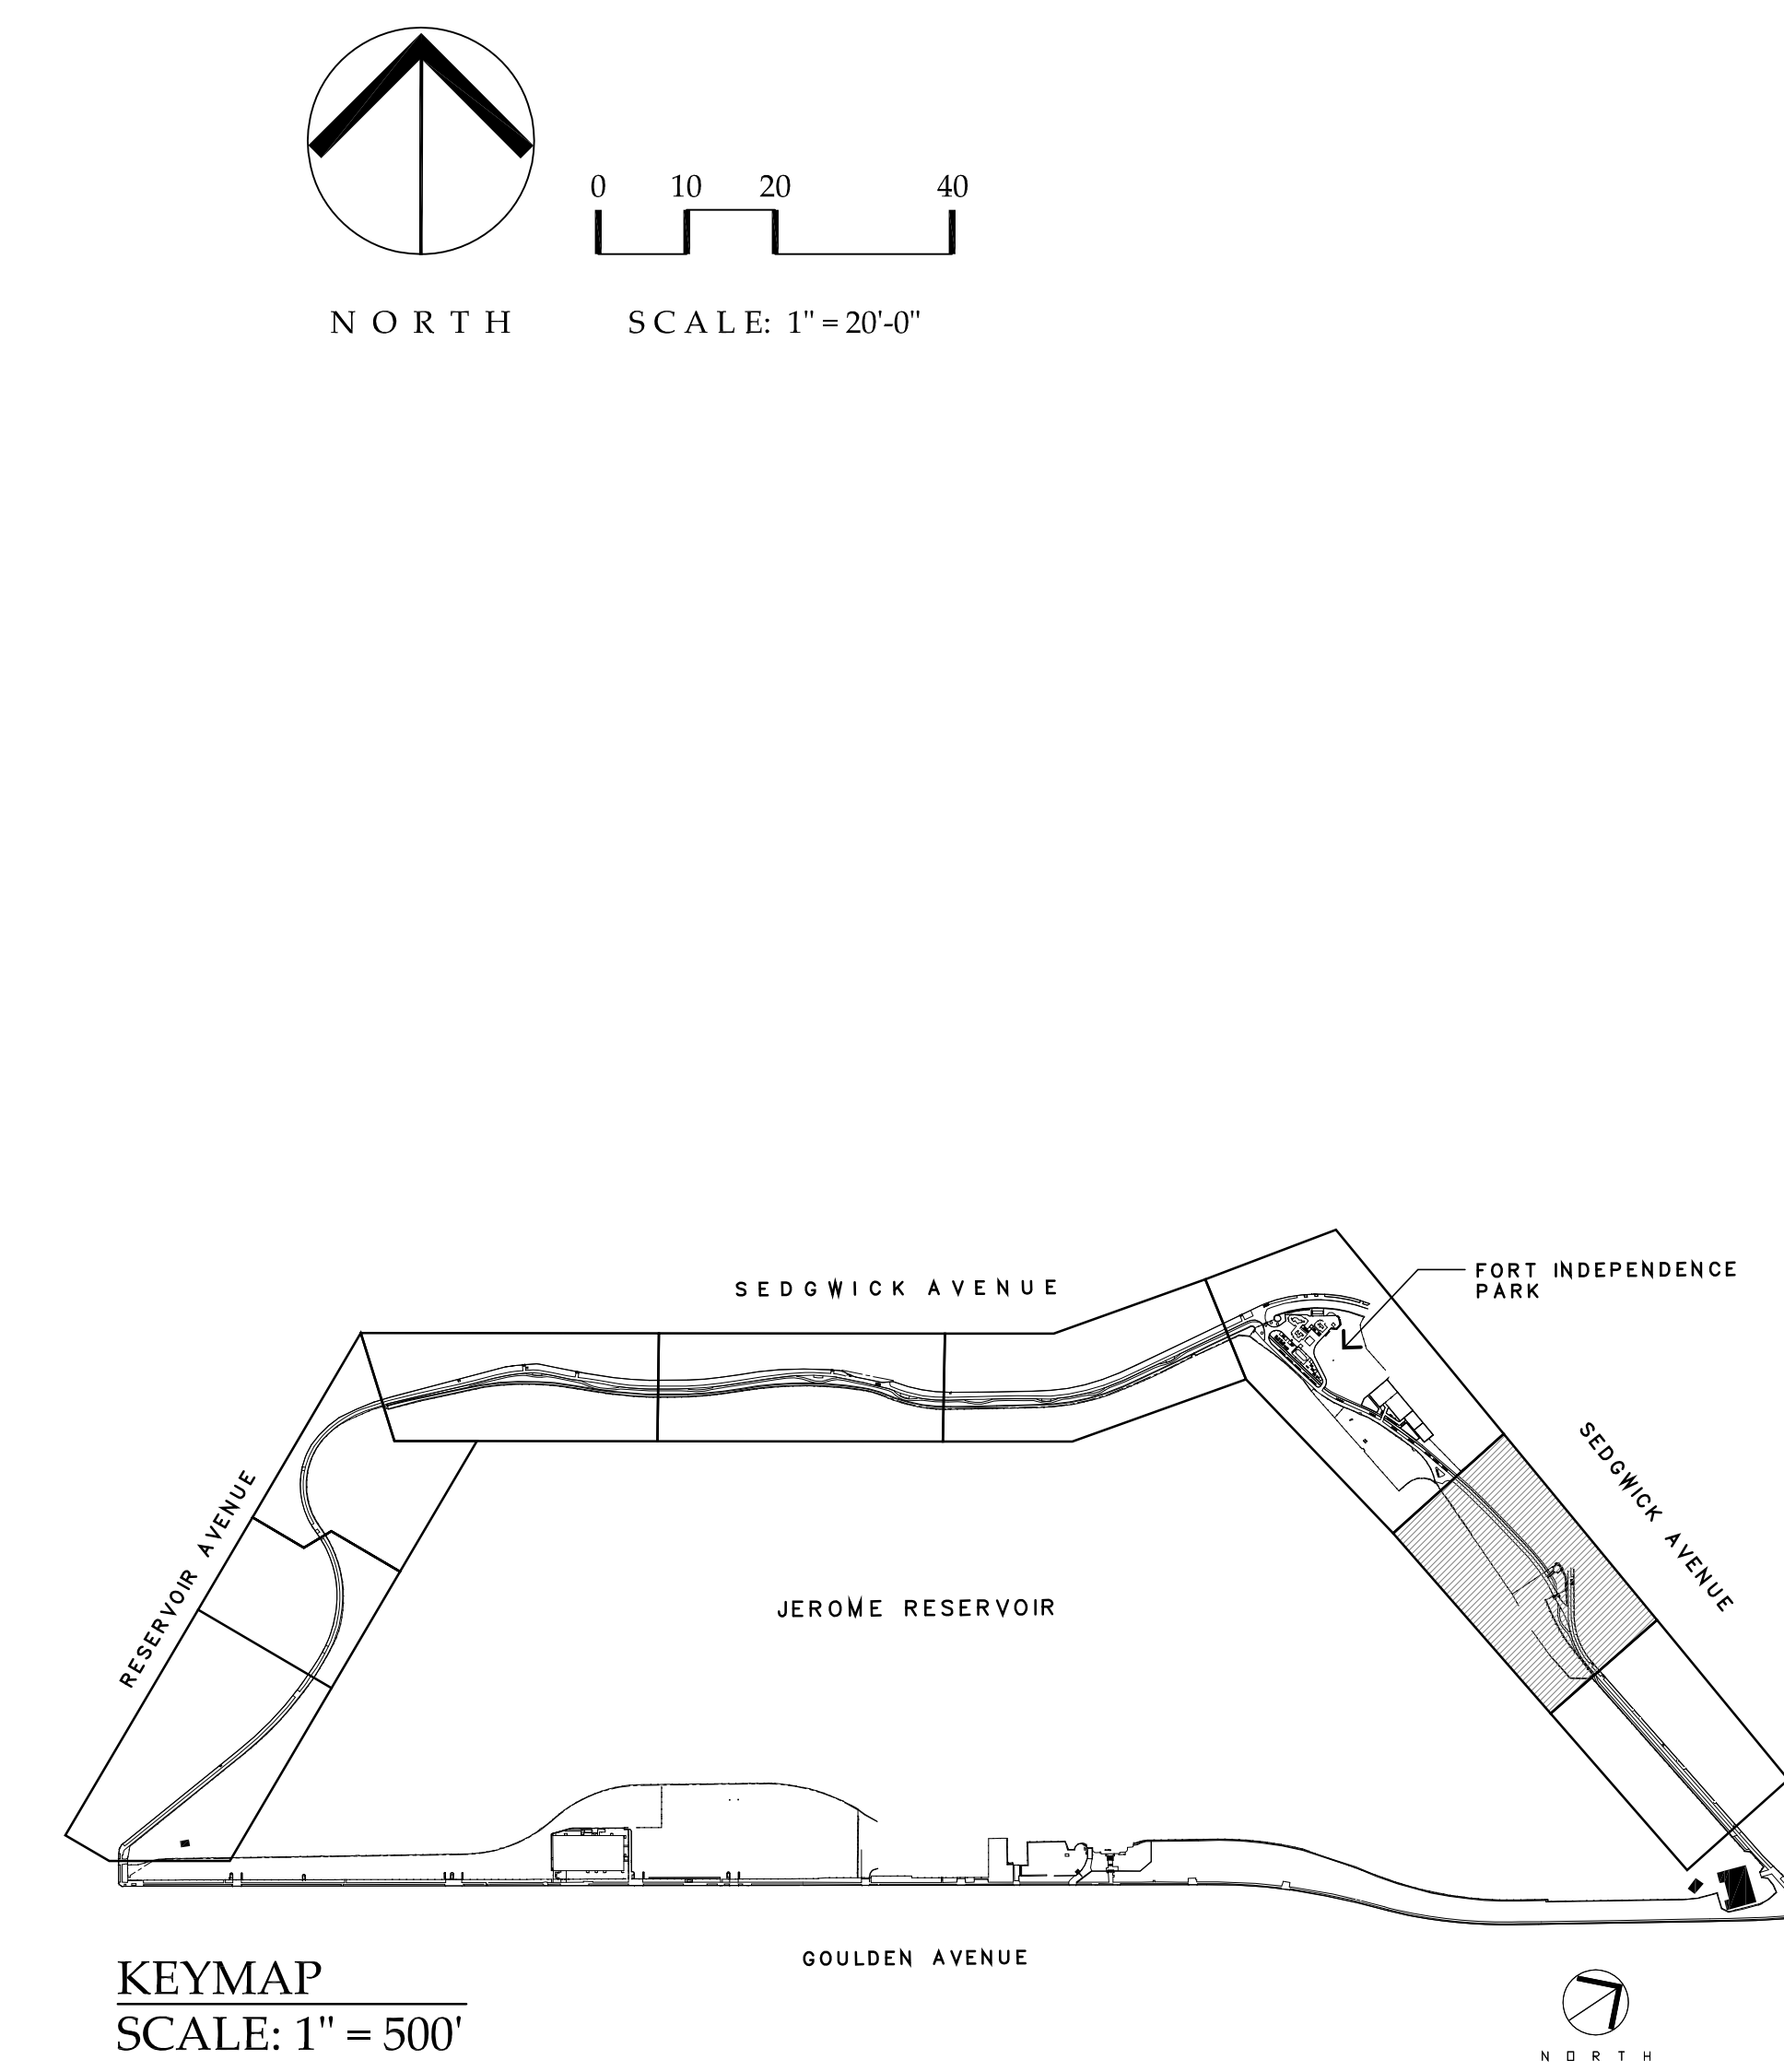


EXISTING CONDITIONS PHOTOS IN VICINITY OF DETAIL PLAN 'C' & SECTION 'D'

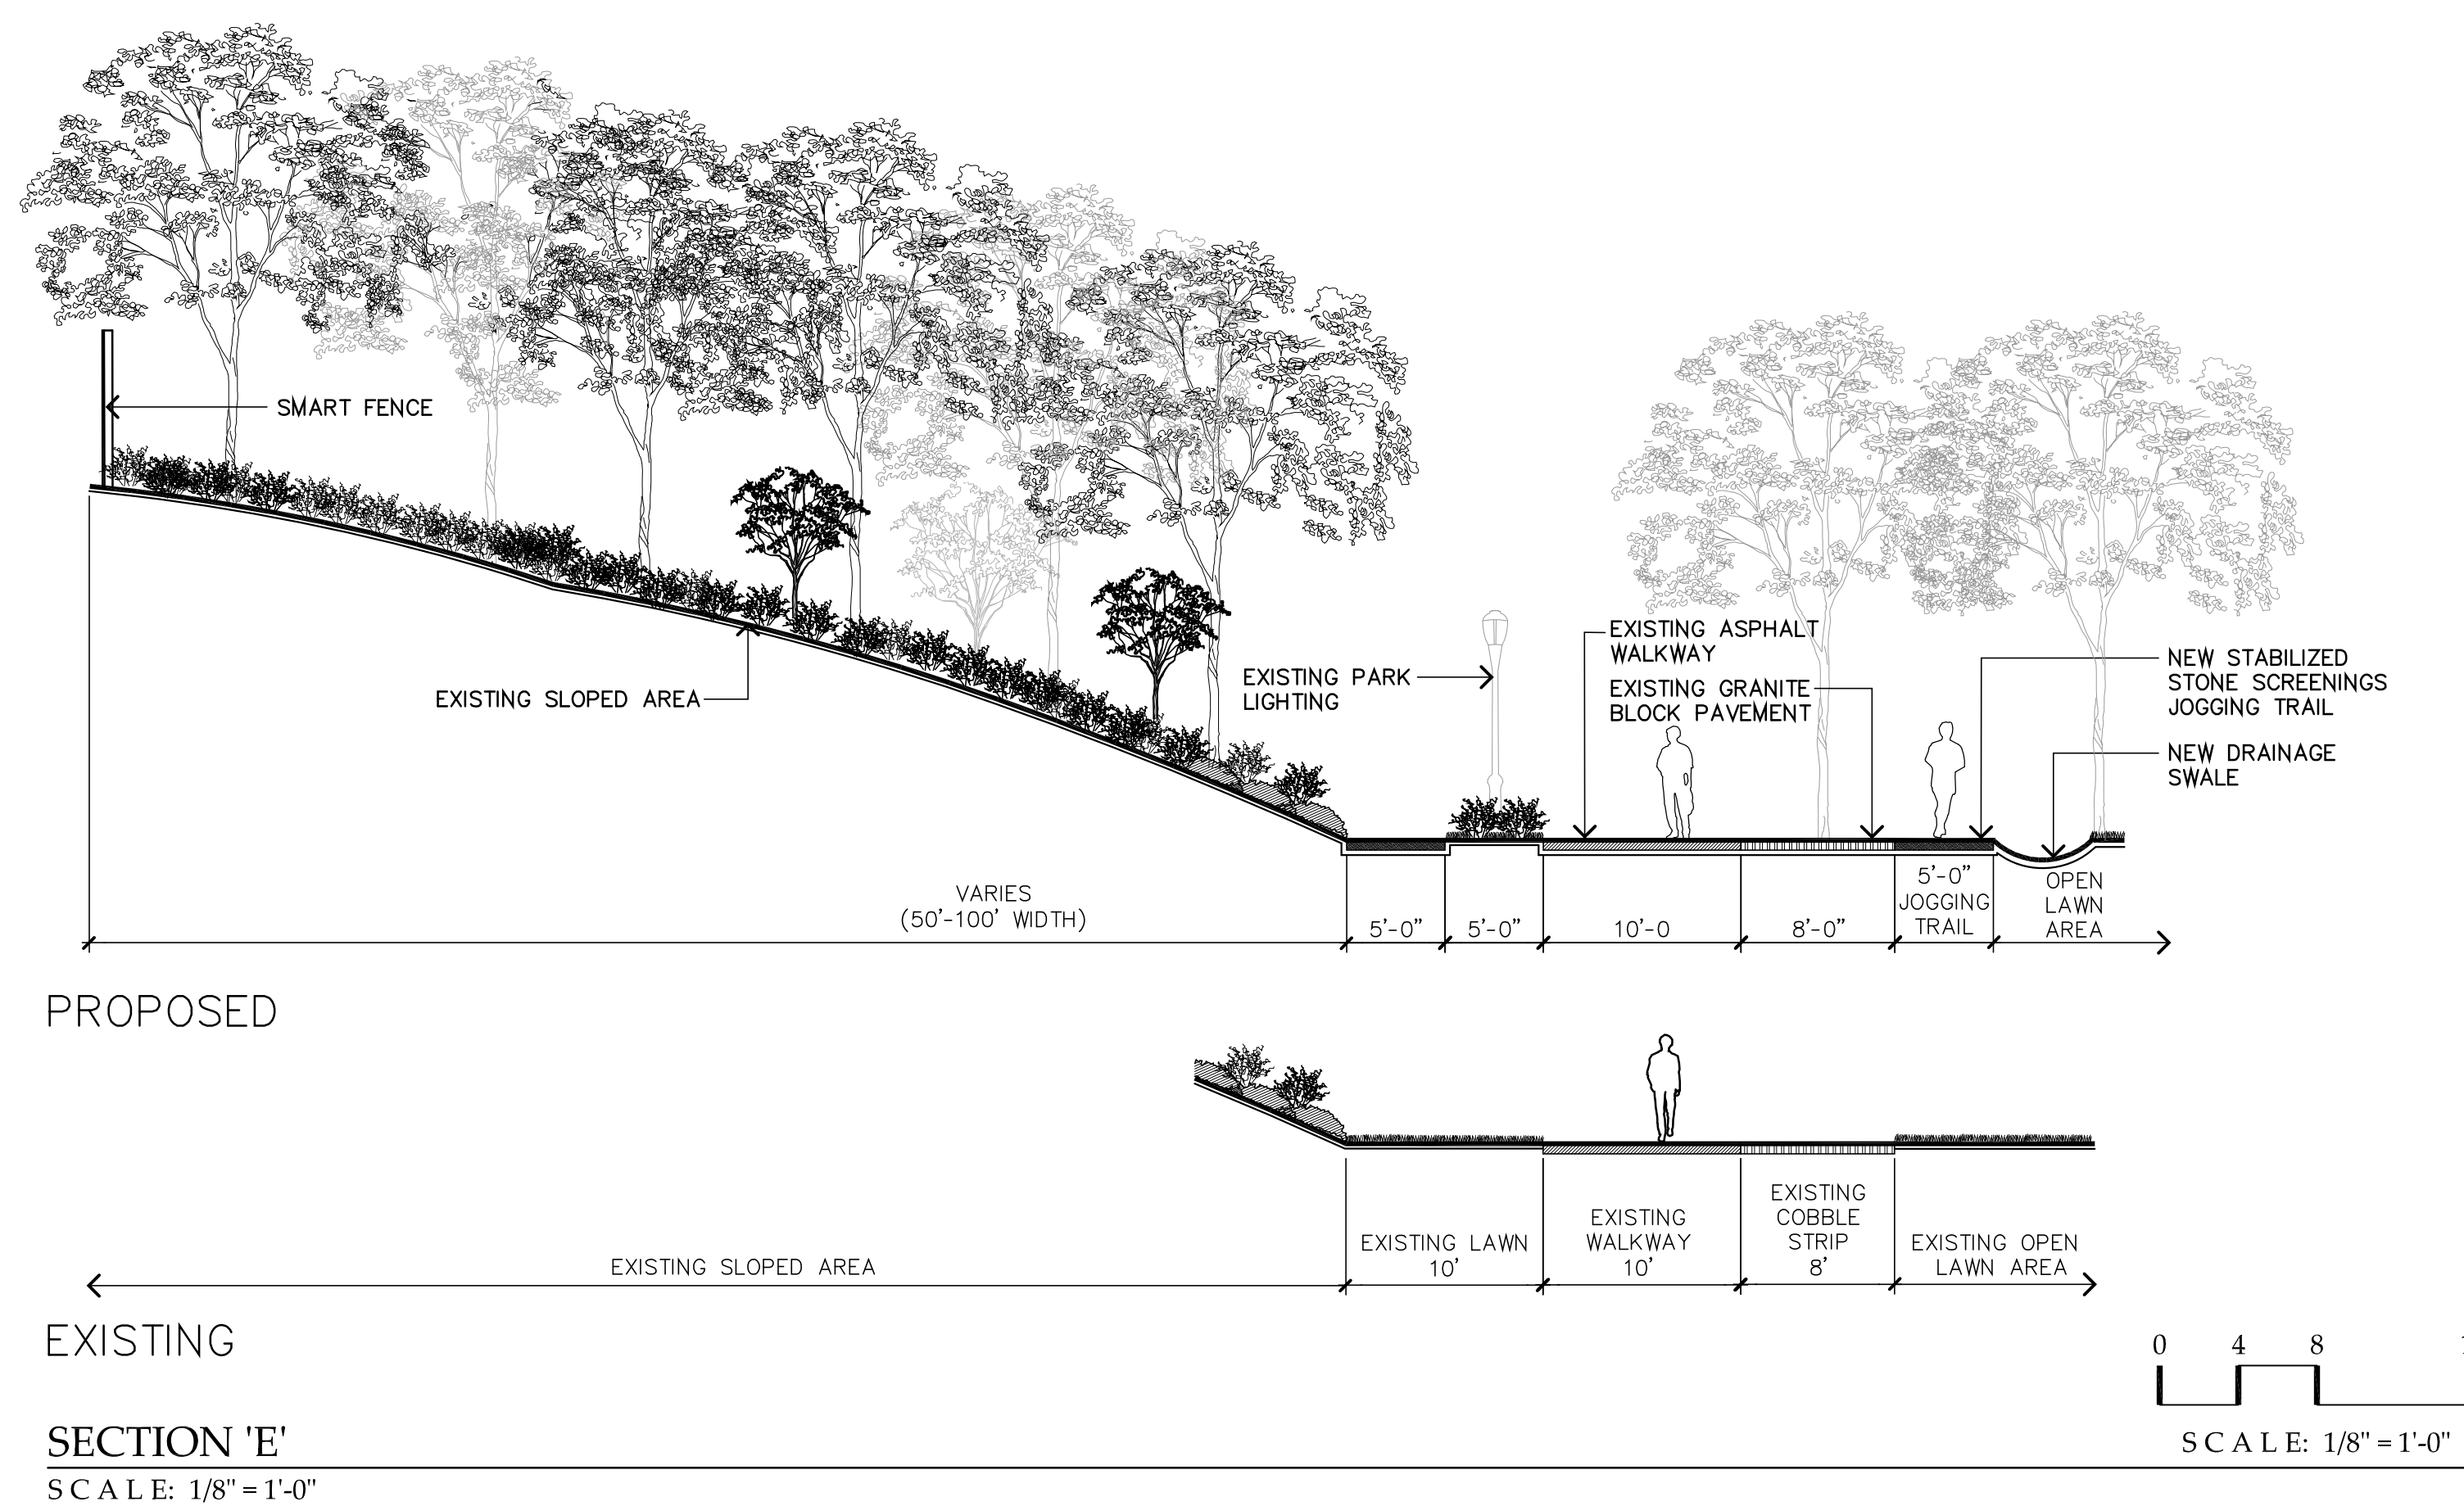

The Construction of a Jogging Trail Around the Jerome Park Reservoir

Borough of The Bronx
19 November, 2008

SCHEMATIC PLAN - FORT INDEPENDENCE PARK 'B'
Board 13/16

