

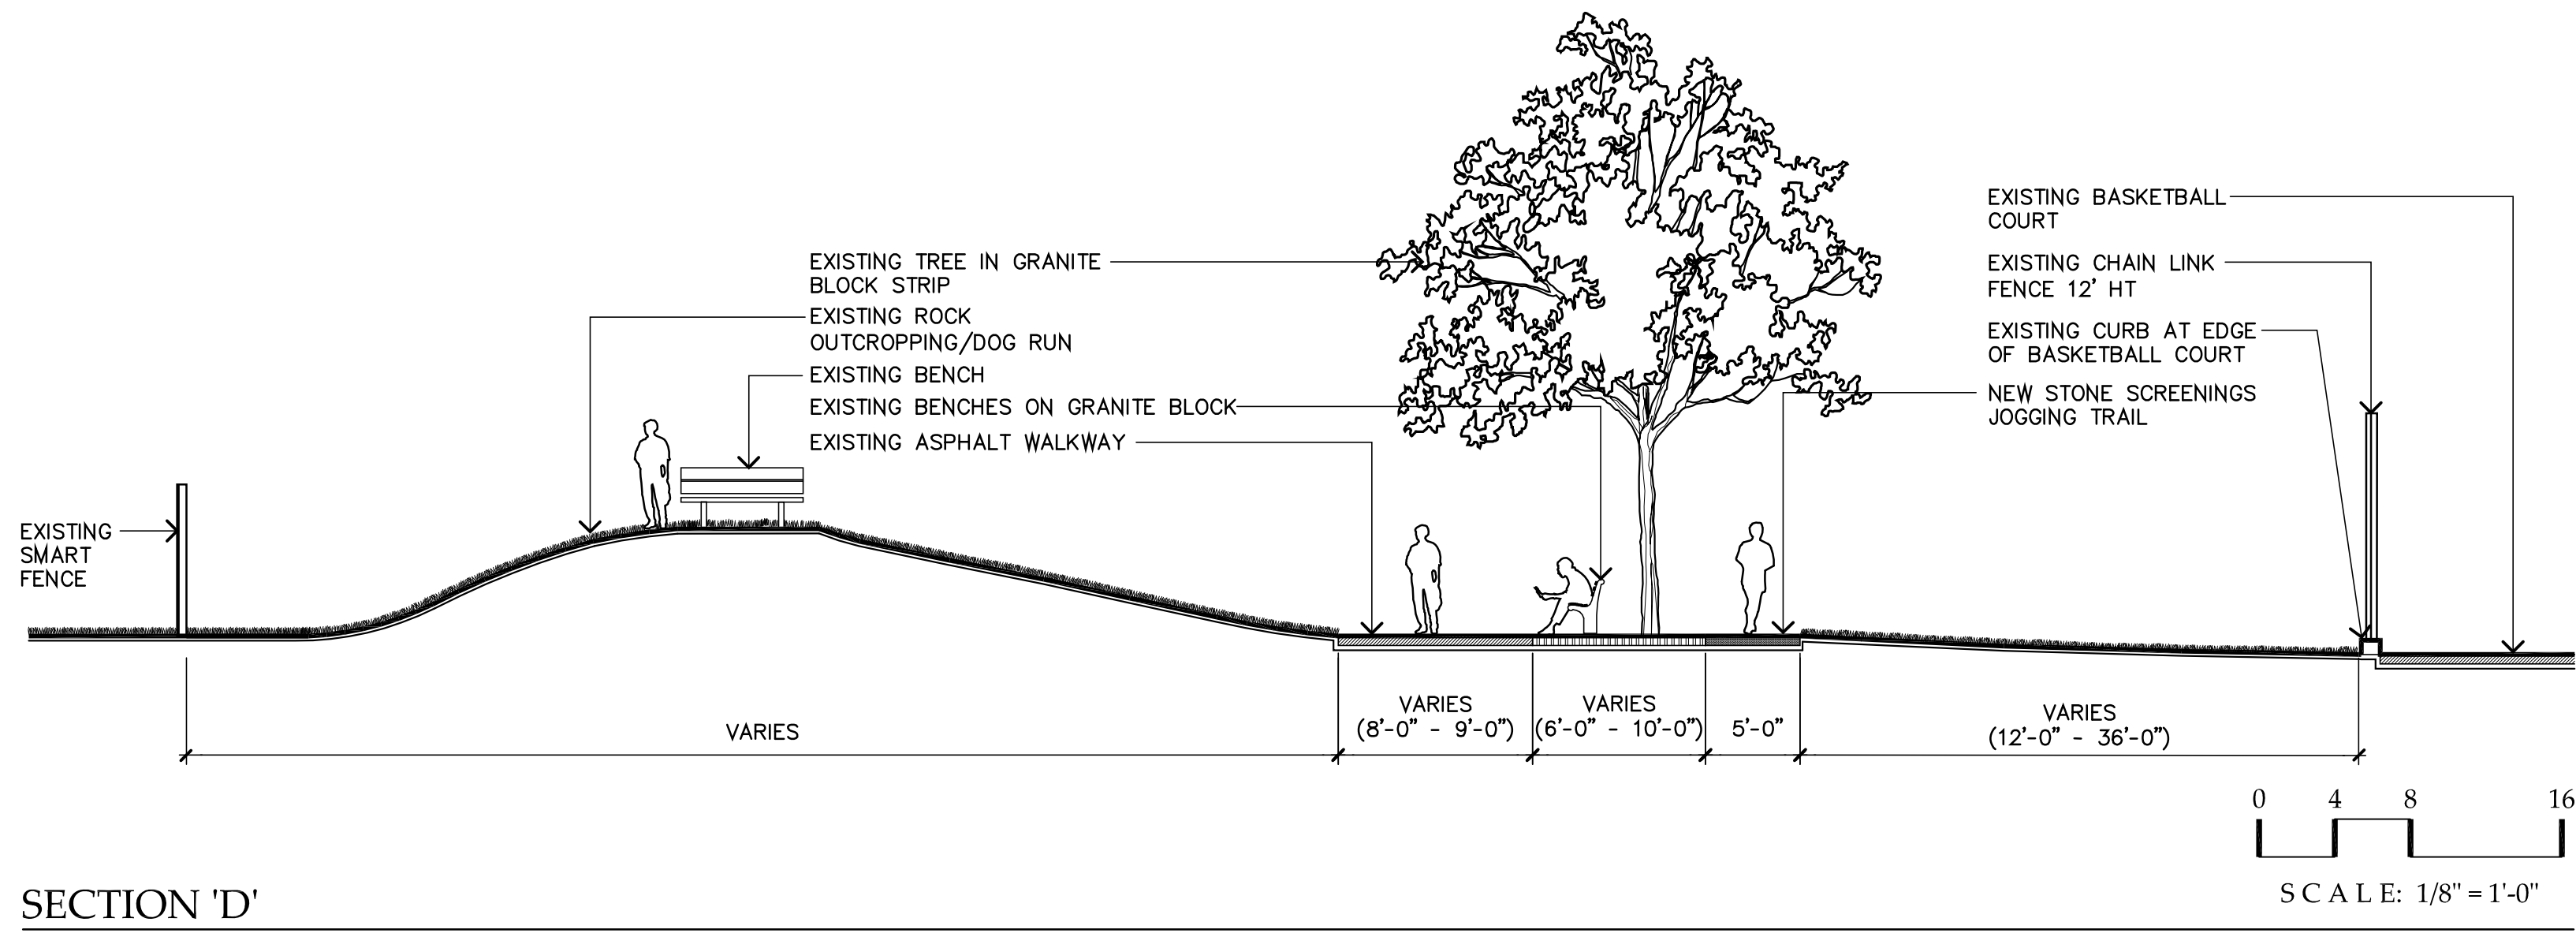


DETAIL PLAN 'C'- ENLARGEMENT PLAN AT FORT INDEPENDENCE PARK
SCALE: 1" = 10'-0"

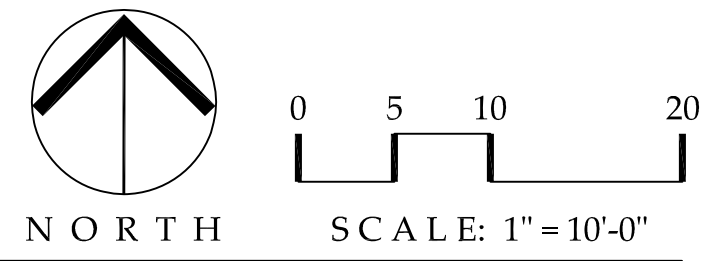

SECTION 'D'
SCALE: 1/8" = 1'-0"

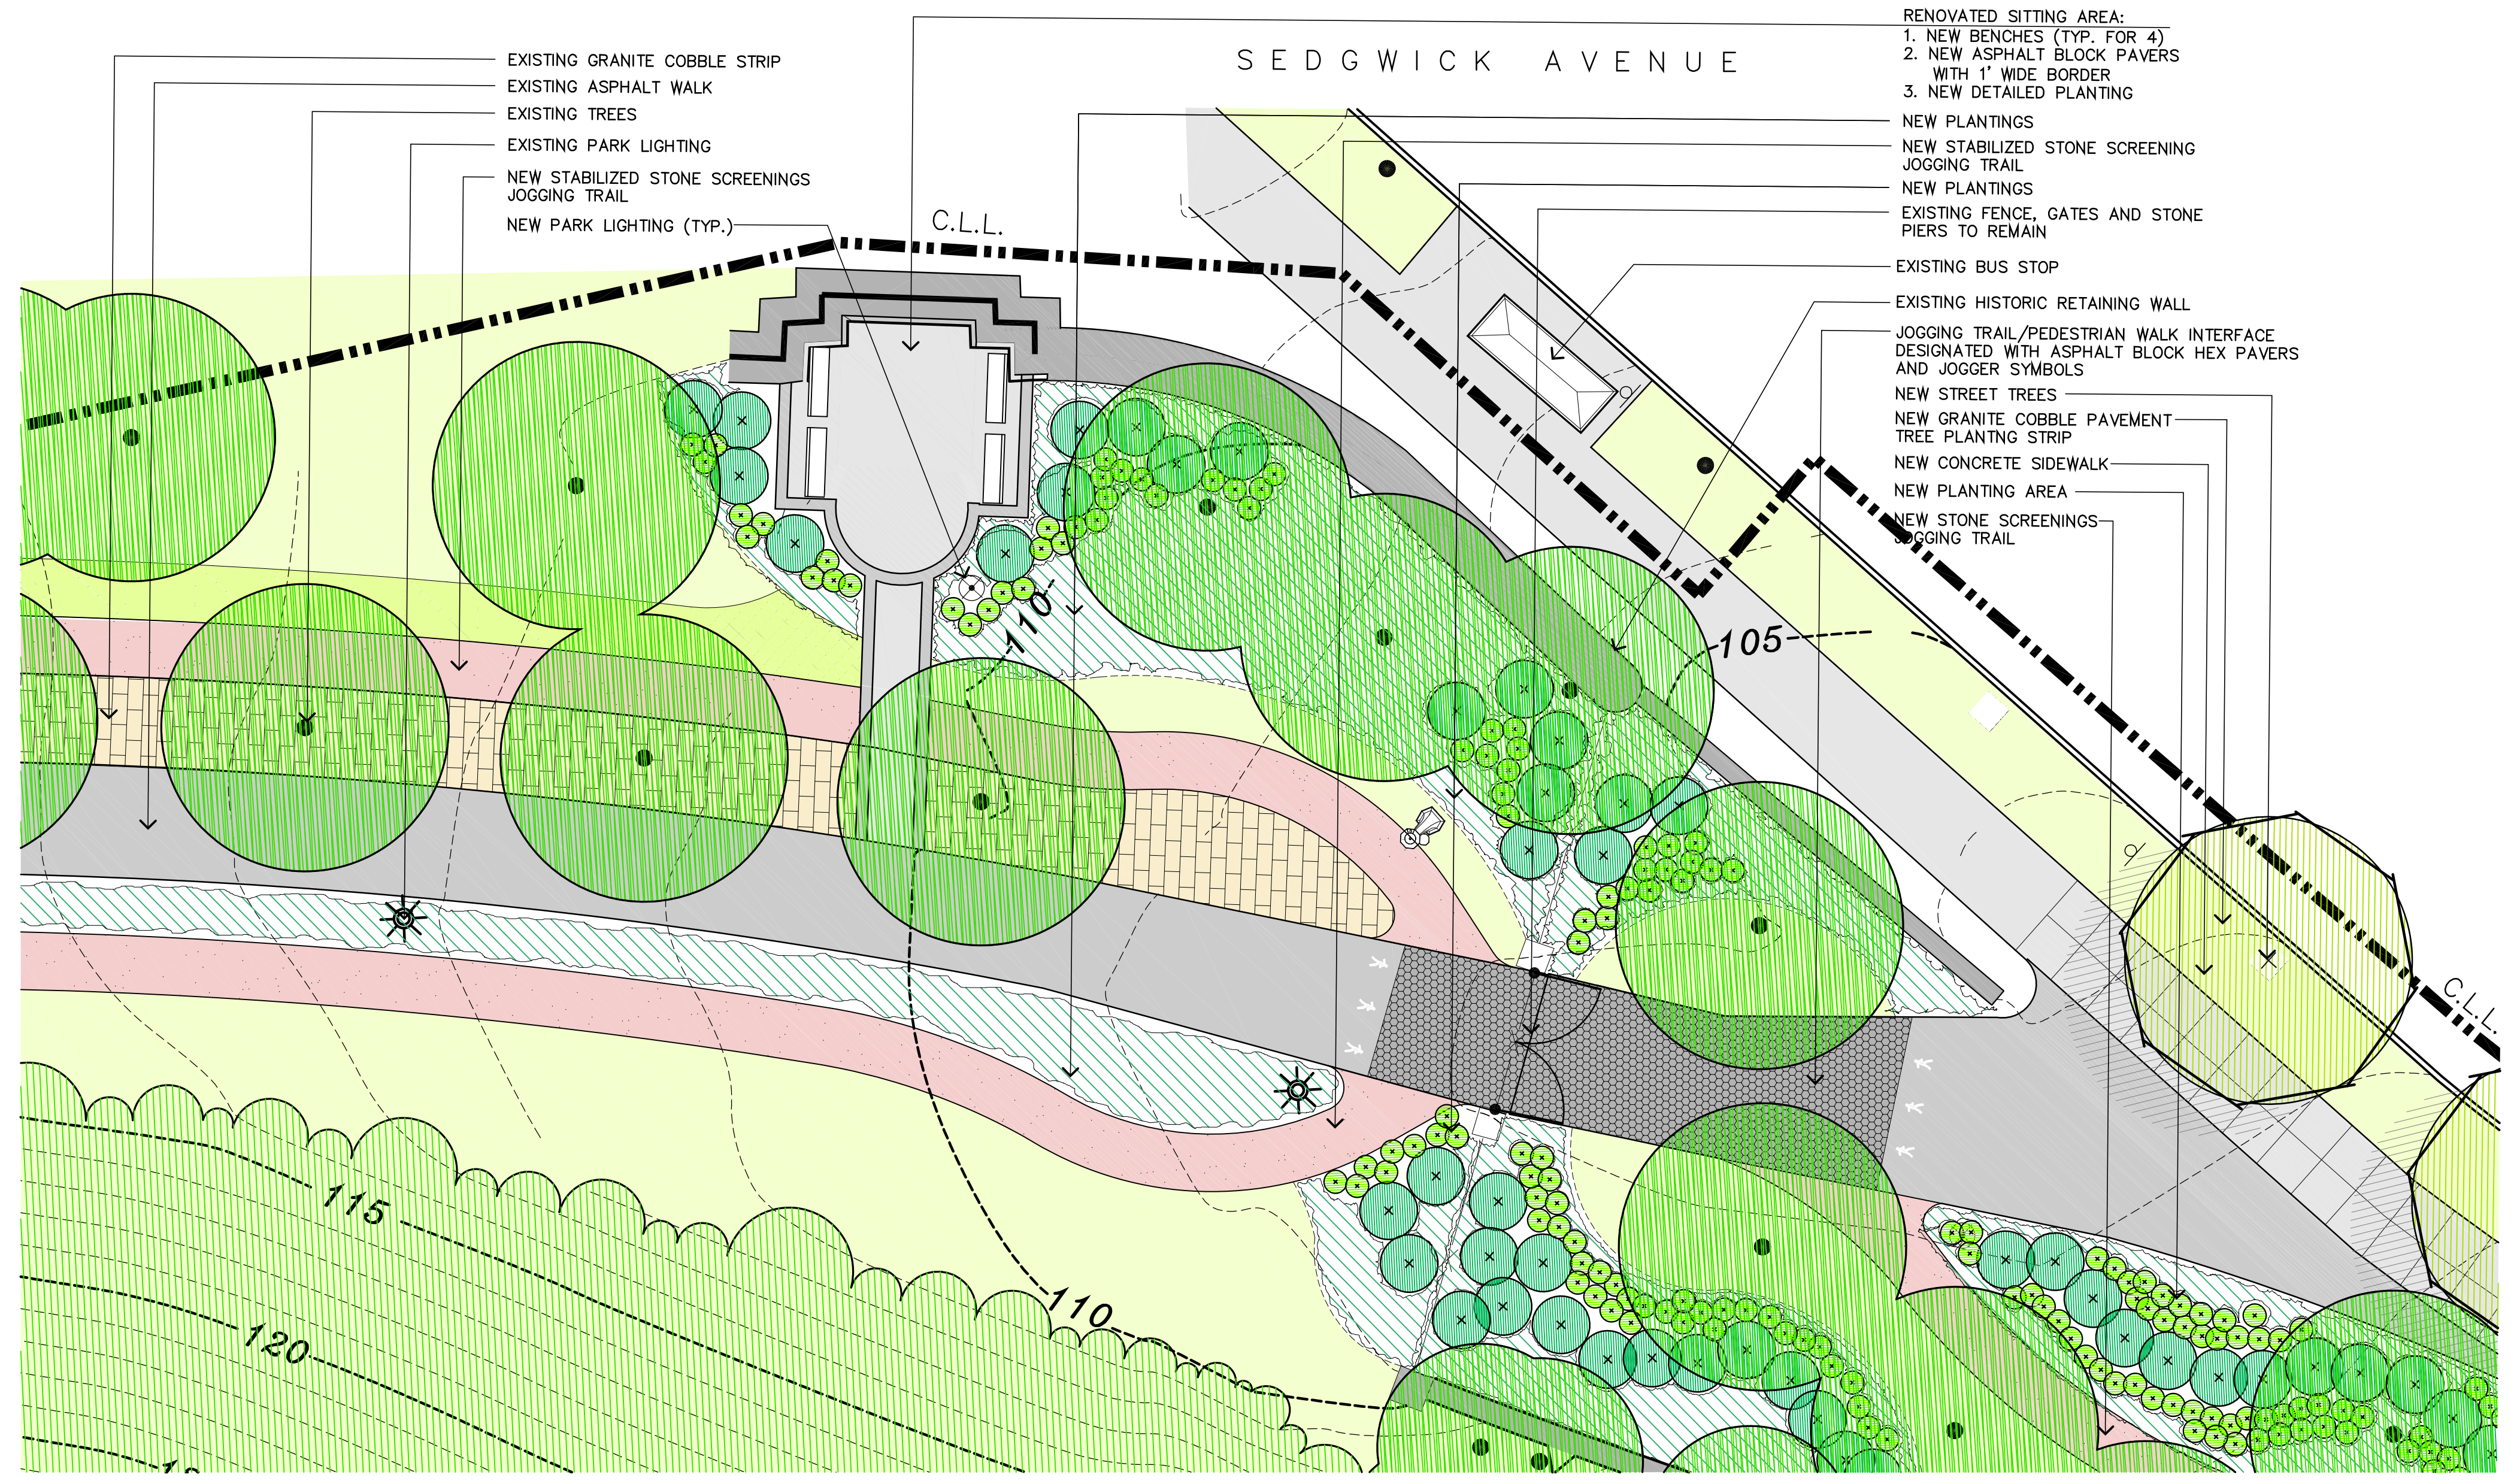

DETAIL PLAN 'D'- ENLARGEMENT PLAN AT FORT INDEPENDENCE PARK
SCALE: 1" = 10'-0"

