



FACADE IN 1925




PICTURES OF FACADE OF 1136 FIFTH AVE



VIEW 1




VIEW 2

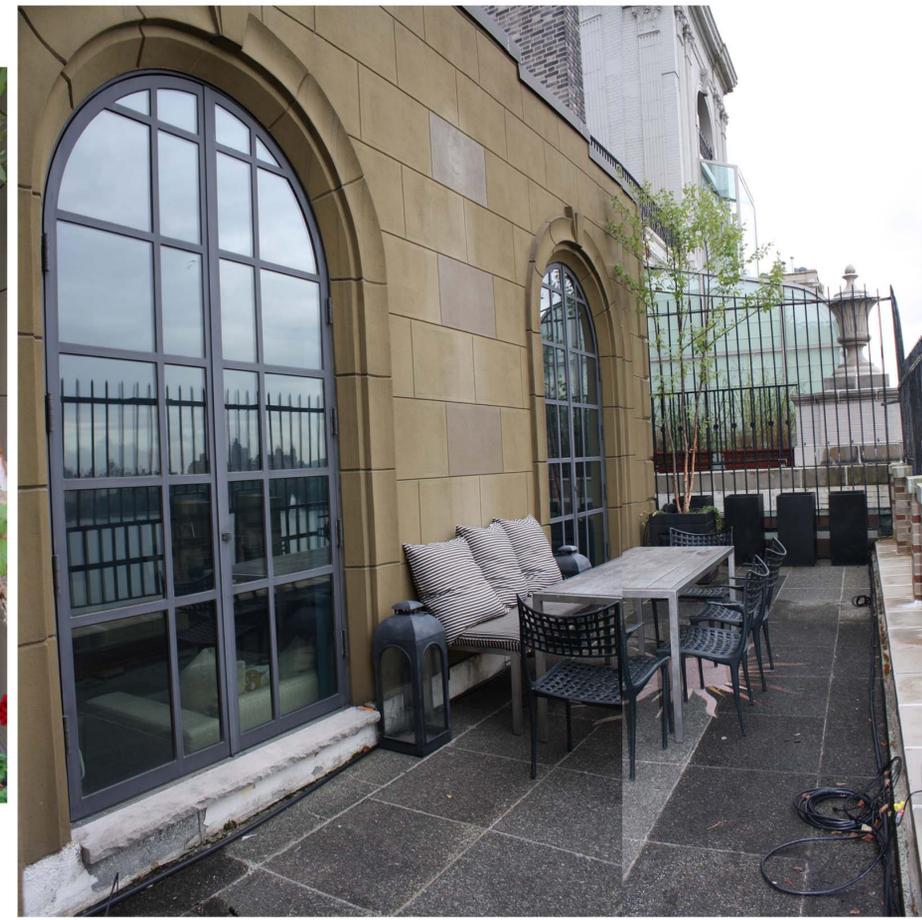


VIEW 3




VIEW 4

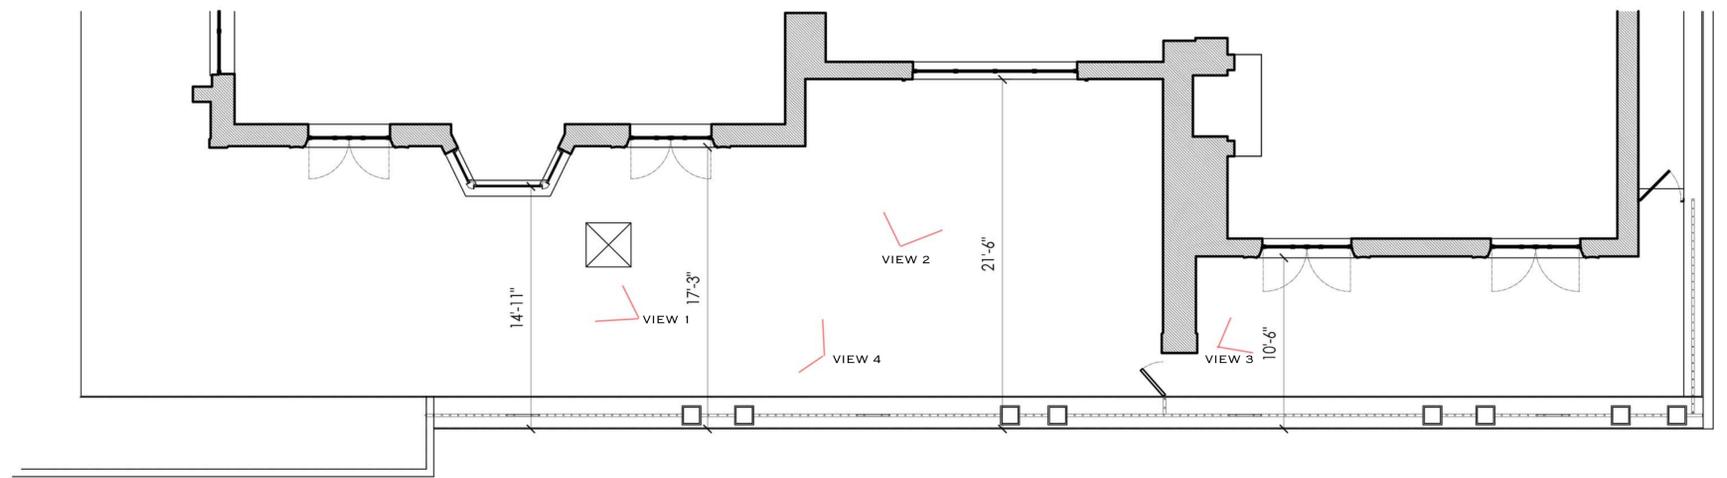


PLAN OF WEST TERRACE

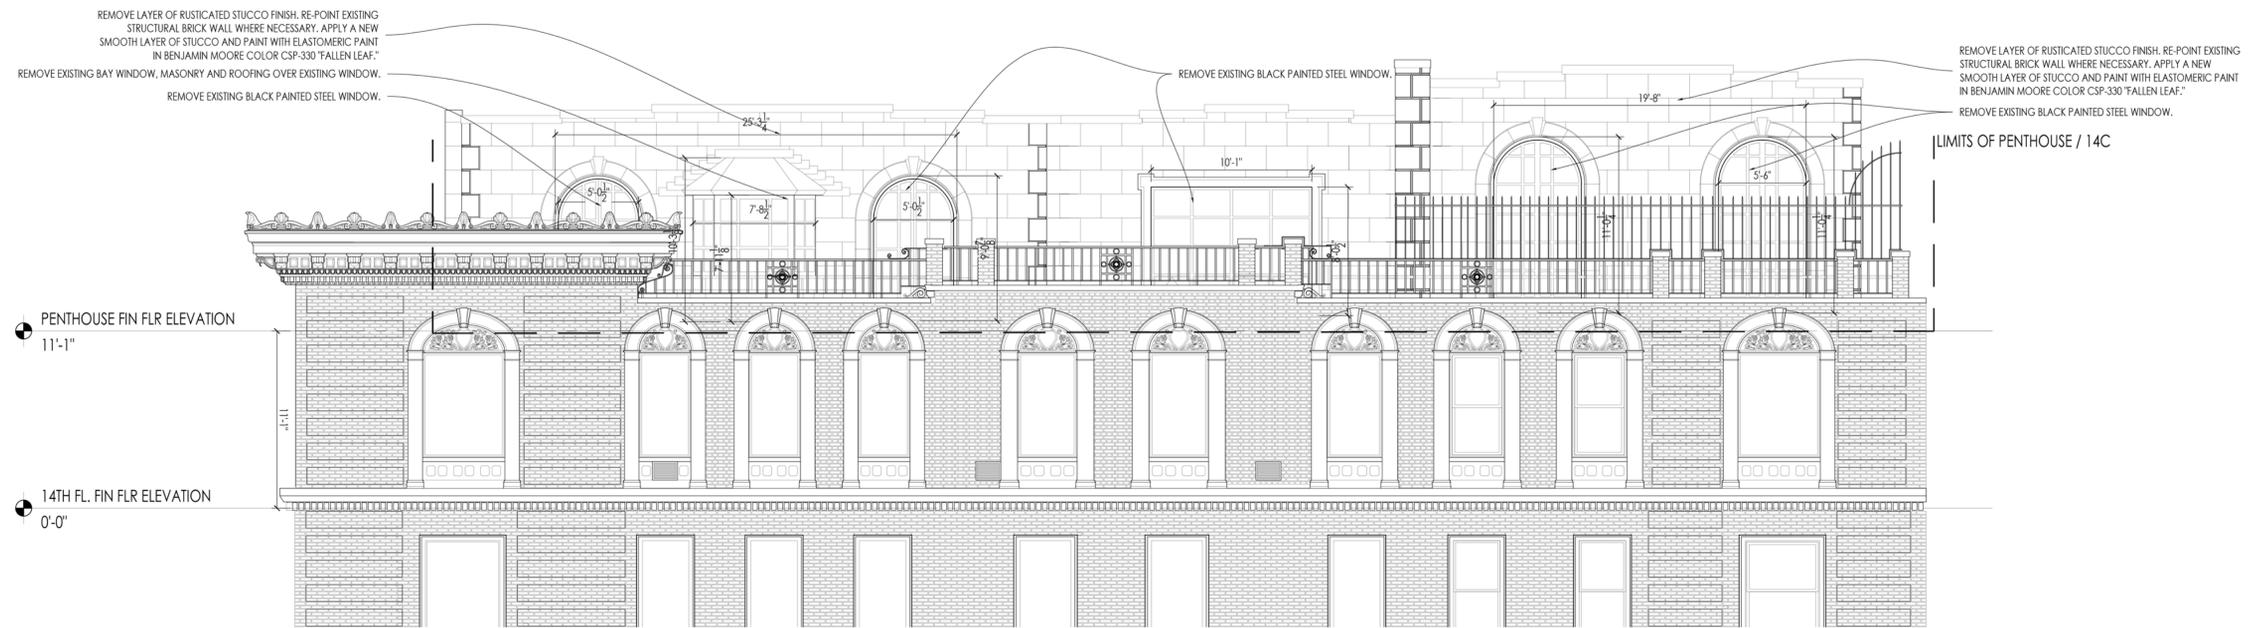


EXISTING WEST ELEVATION. NO WORK PROPOSED AT 14TH FLOOR EXTERIOR

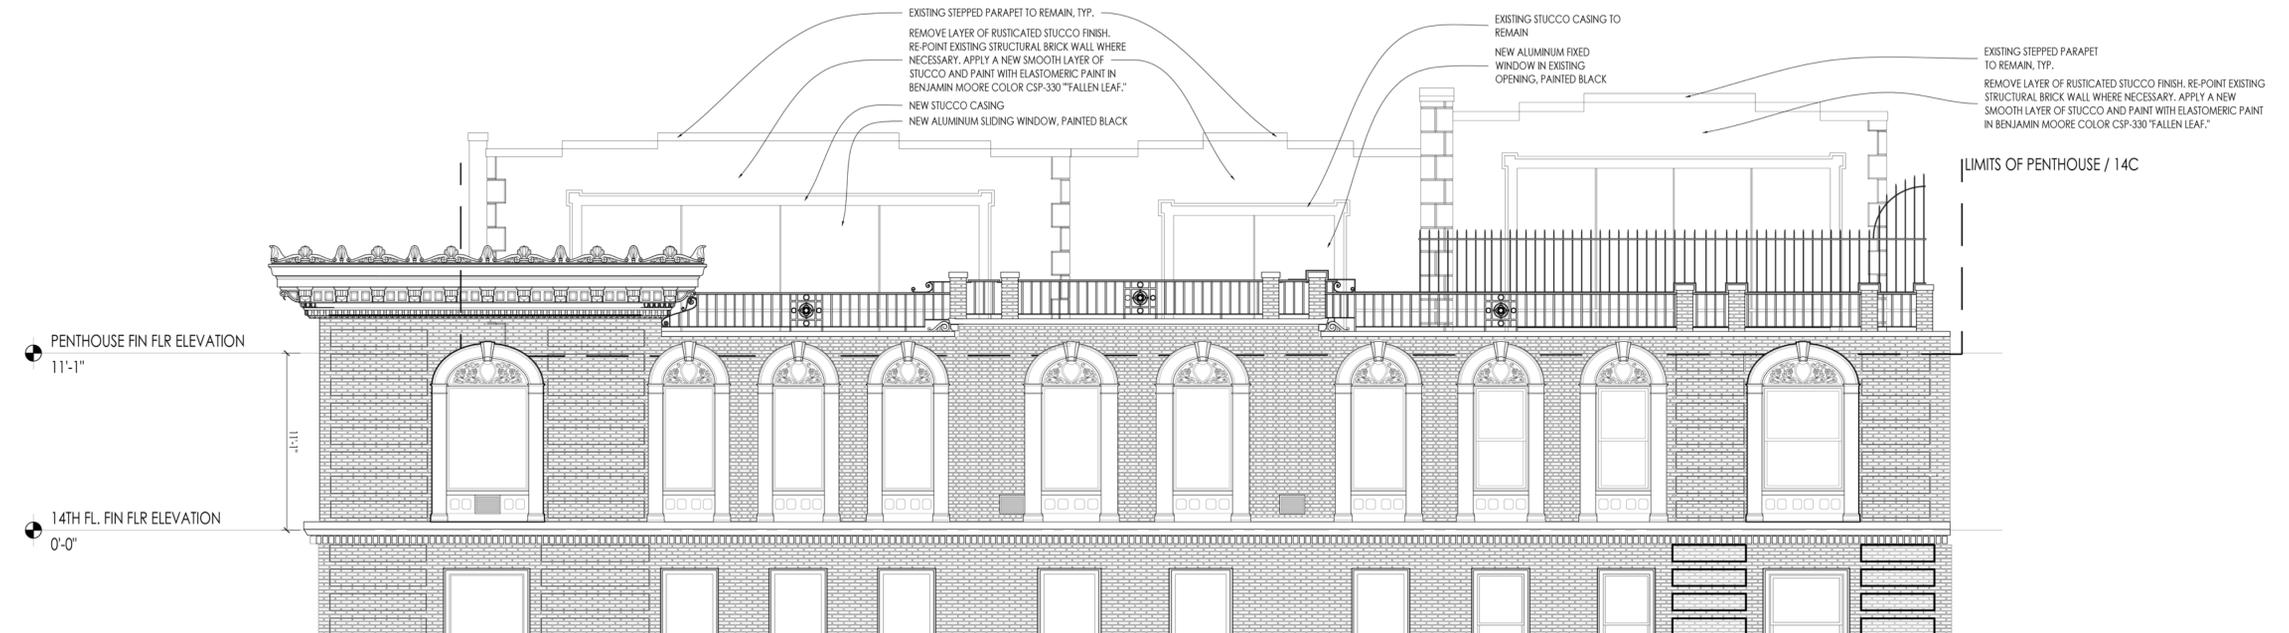


PROPOSED WEST ELEVATION. NO WORK PROPOSED AT 14TH FLOOR EXTERIOR

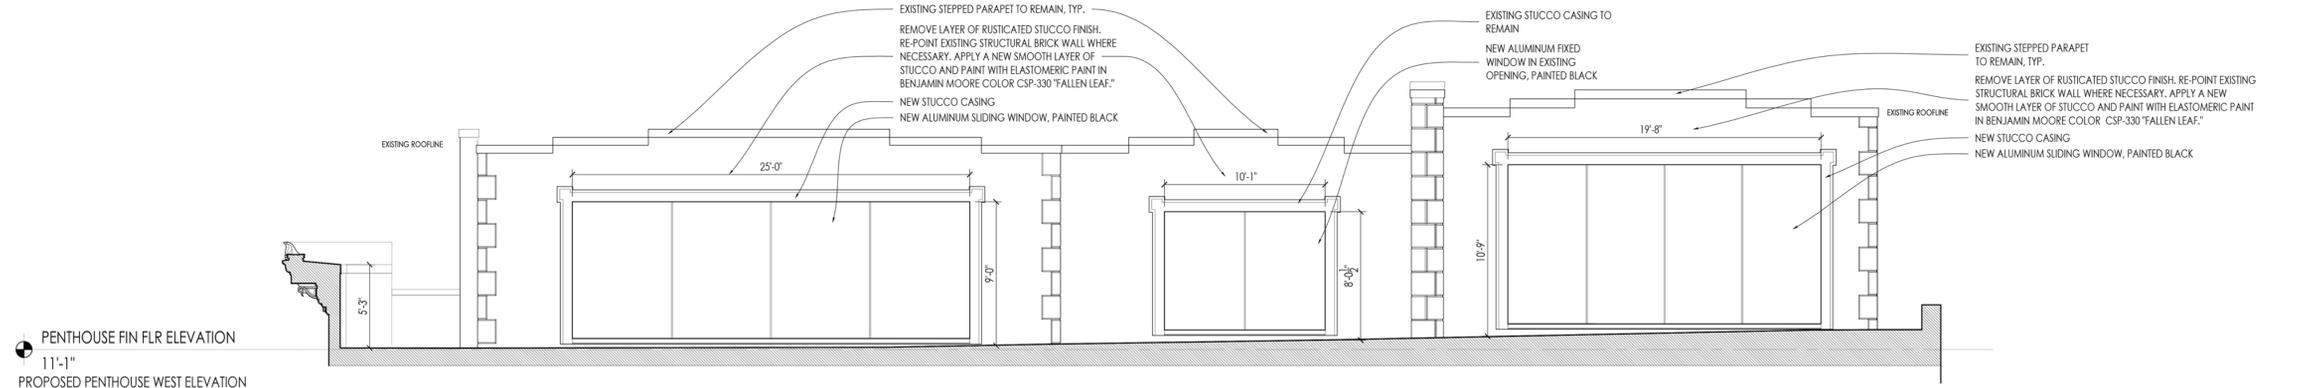

PENTHOUSE FIN FLR ELEVATION
11'-1"
PROPOSED PENTHOUSE WEST ELEVATION

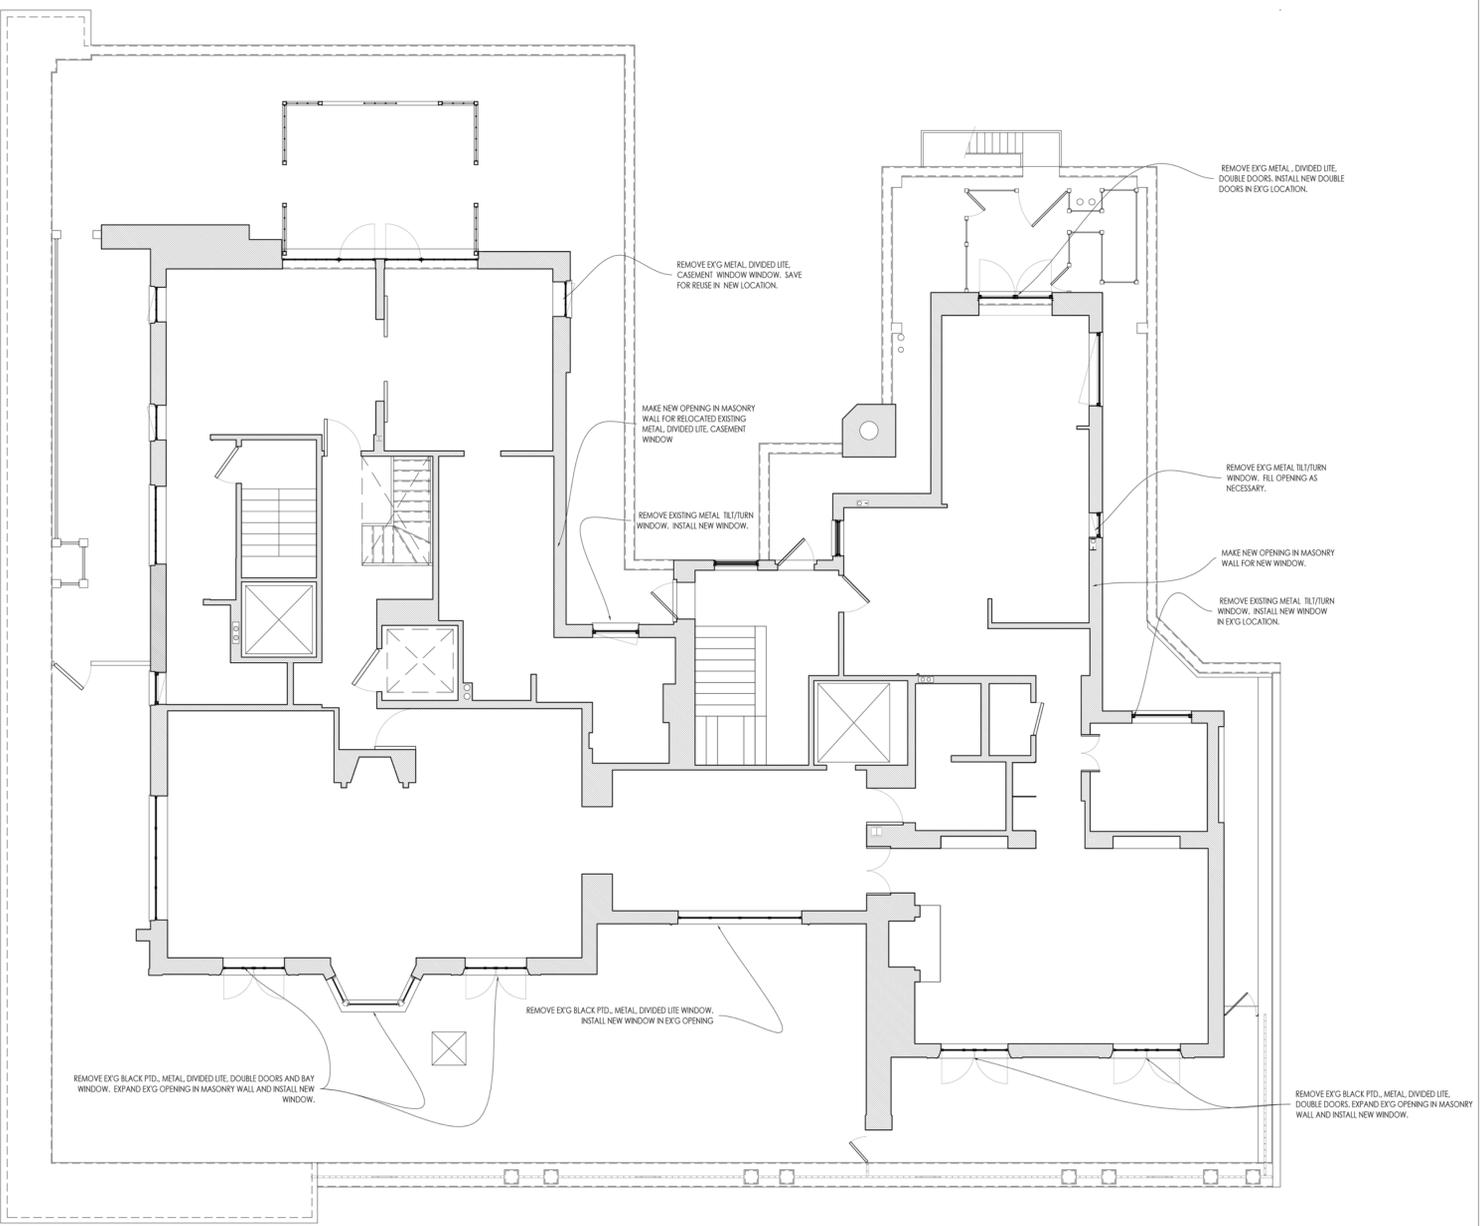


EXISTING PENTHOUSE PLAN

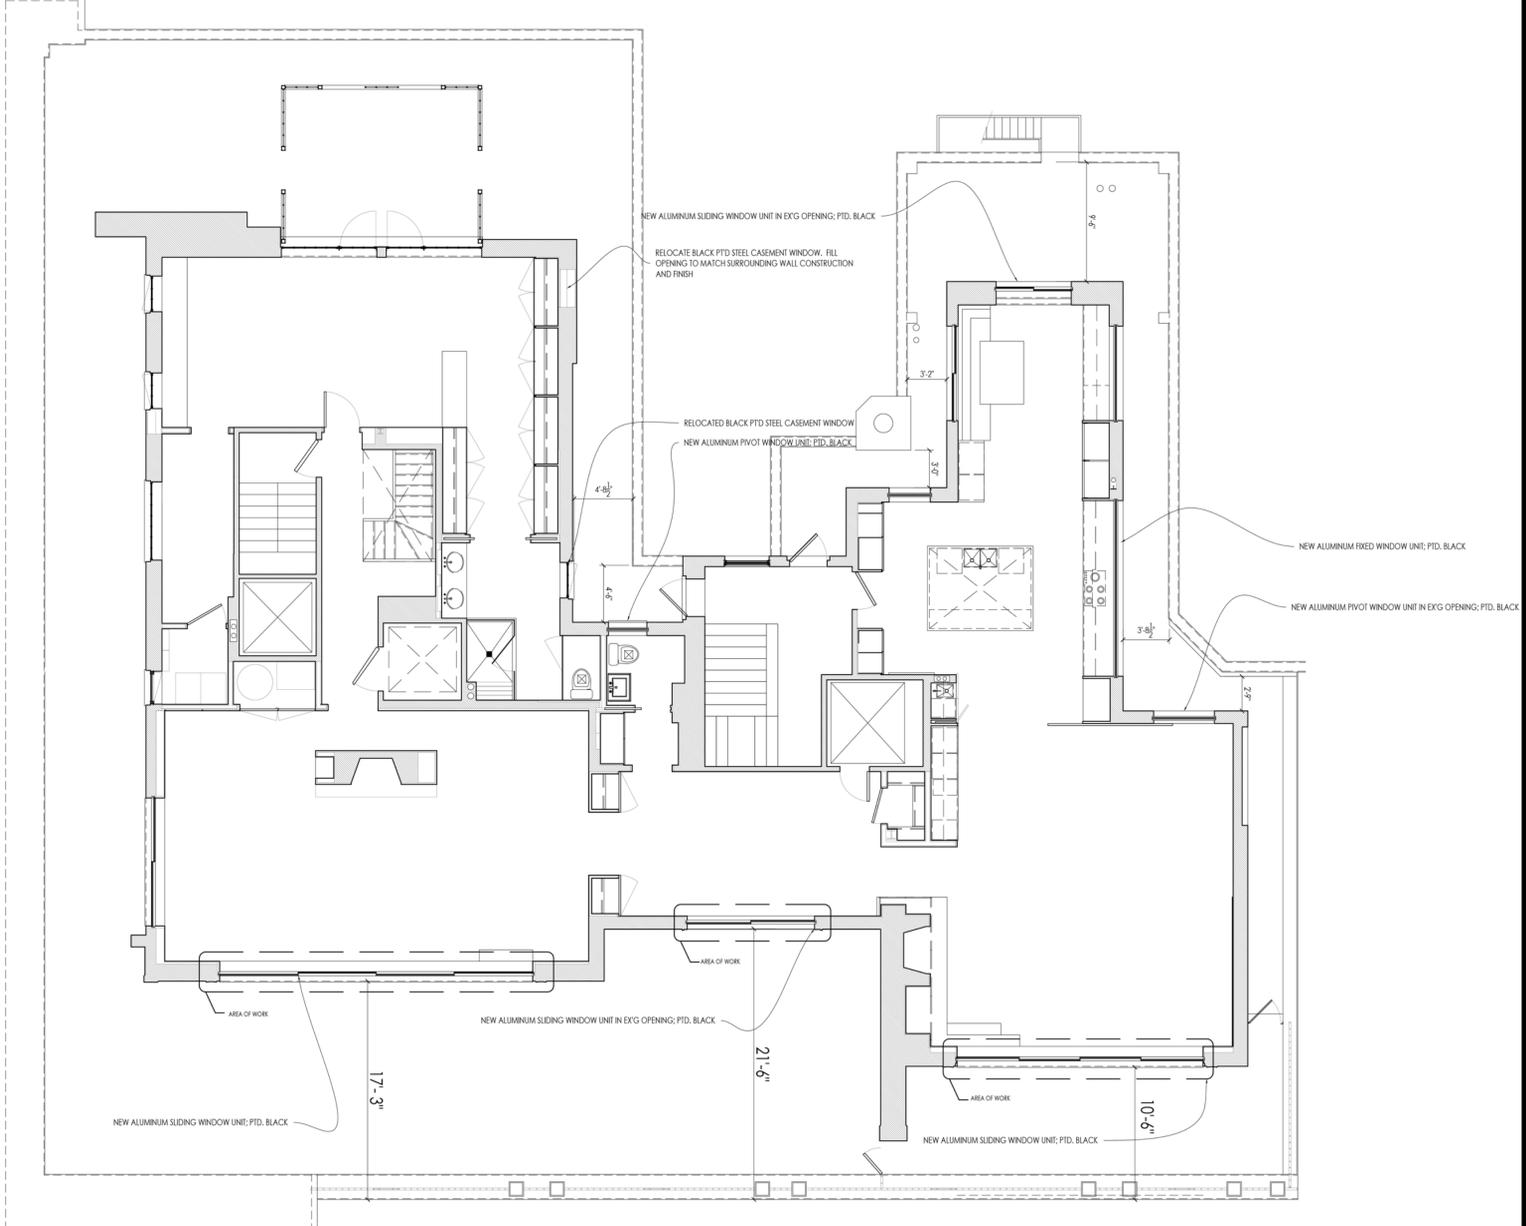


PROPOSED PENTHOUSE PLAN



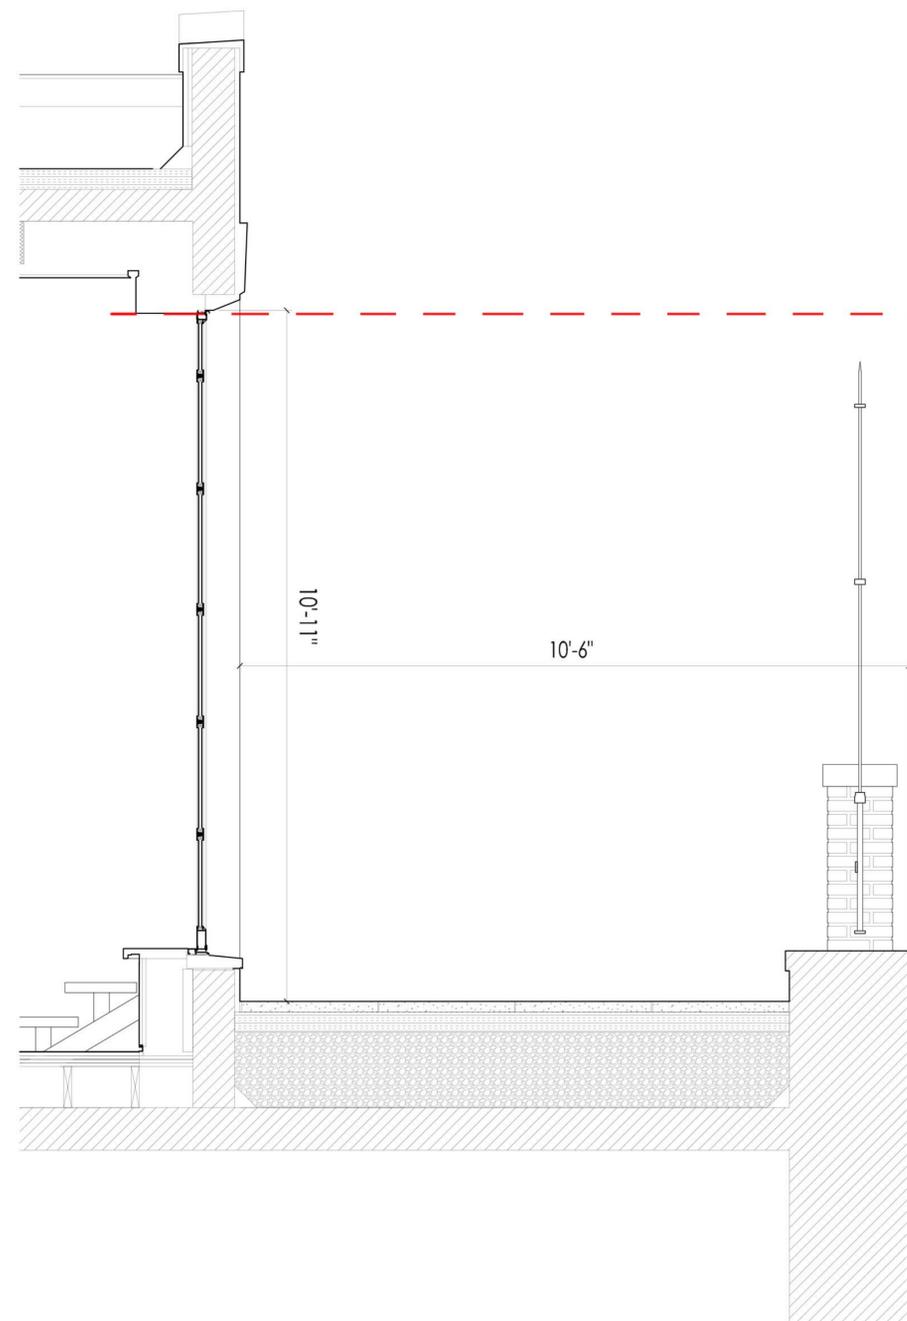

EXISTING WEST FACADE SECTION
THROUGH ARCHED WINDOW

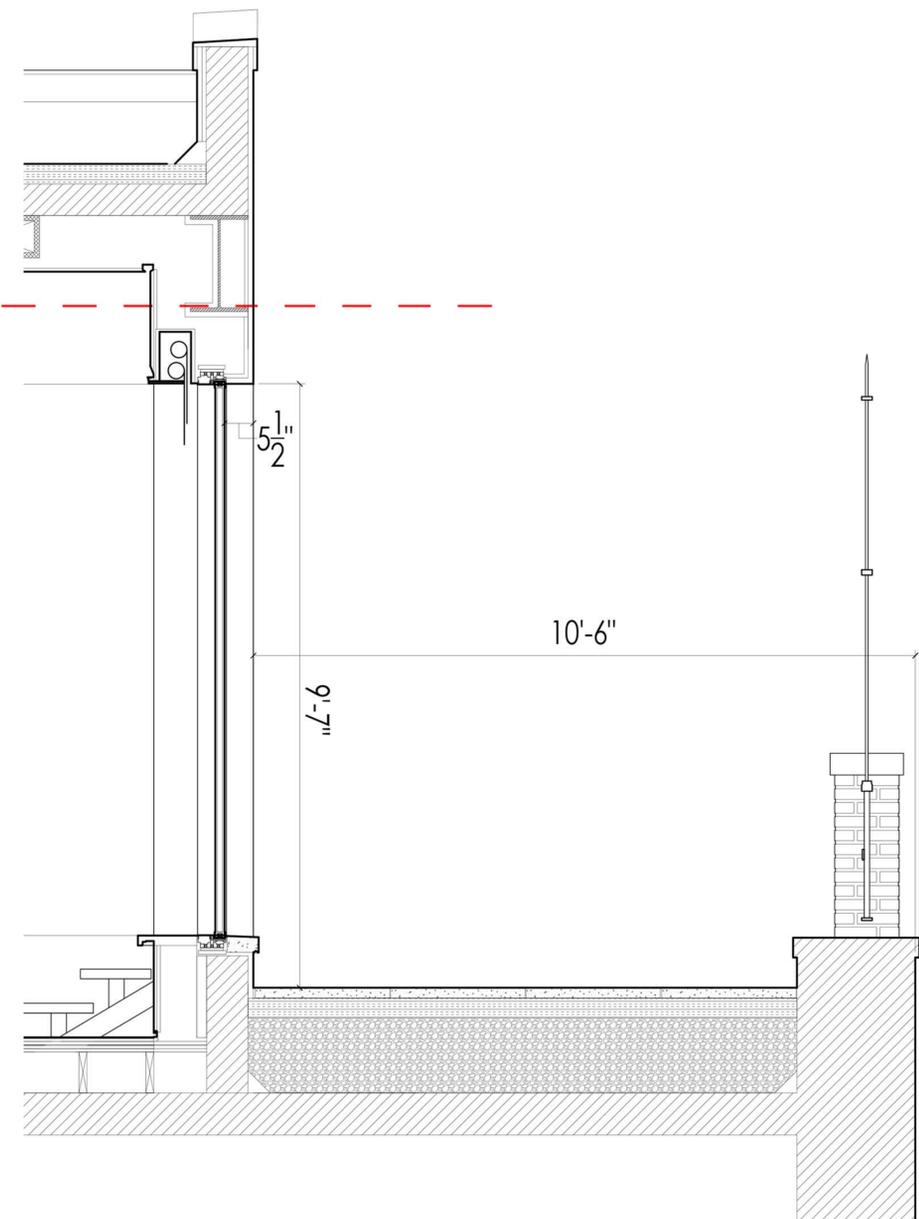

PROPOSED WEST FACADE SECTION
THROUGH NEW RECTANGULAR WINDOW



VIEW 1



VIEW 2



VIEW 3



VIEW 4



VIEW 5



MAP SHOWING PICTURE LOCATION

VIEWS OF FACADE FROM RESERVOIR



MANHATTAN: CENTRAL PARK - RESERVOIRS - UPPER RESERVOIR. 1931 CENTRAL PARK: THE UPPER RESERVOIR, SEEN FROM CENTRAL PARK WEST, AND SHOWING FIFTH AVENUE FROM 89TH TO 97TH STREETS. MAY 10, 1931. WURTS BROTHERS.



1158 FIFTH AVENUE PENTHOUSE



1150 FIFTH AVENUE PENTHOUSE



1148 FIFTH AVENUE PENTHOUSE



1140 FIFTH AVENUE PENTHOUSE



MAP OF FIFTH AVENUE PENTHOUSES



1136 FIFTH AVENUE PENTHOUSE



1133 FIFTH AVENUE PENTHOUSE



1120 FIFTH AVENUE PENTHOUSE



1115 FIFTH AVENUE PENTHOUSE

HISTORIC PENTHOUSE RESEARCH




HISTORIC 1929 PHOTOGRAPH



HISTORIC 1929 PHOTOGRAPH



HISTORIC 1923 PHOTOGRAPH

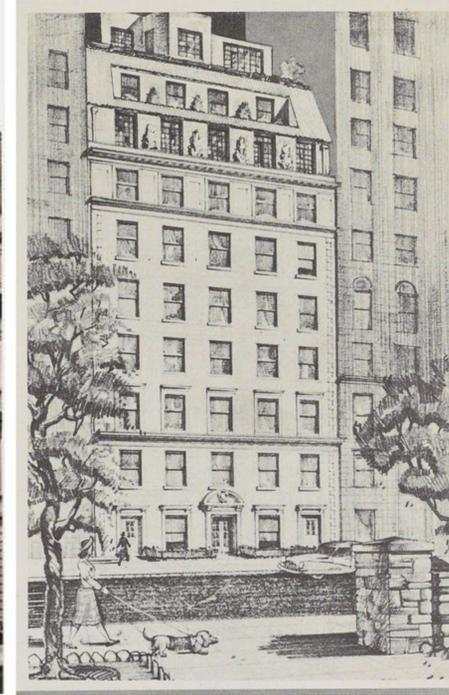

HISTORIC 1947 PHOTOGRAPH



952 FIFTH AVENUE

327 CENTRAL PARK WEST



5TH AVENUE AND 75TH STREET



1160 PARK AVENUE



HISTORIC 1926 PHOTOGRAPH



1115 FIFTH AVENUE