

**2 - PHOTO**



**3 - PHOTO**



**4 - PHOTO**



**5 - PHOTO**

130 MONTAGUE STREET, BROOKLYN  
PROPOSED CONDITIONS RENDERINGS



**1 - PHOTO**




**2 - PHOTO**



**3 - PHOTO**



**4 - PHOTO**

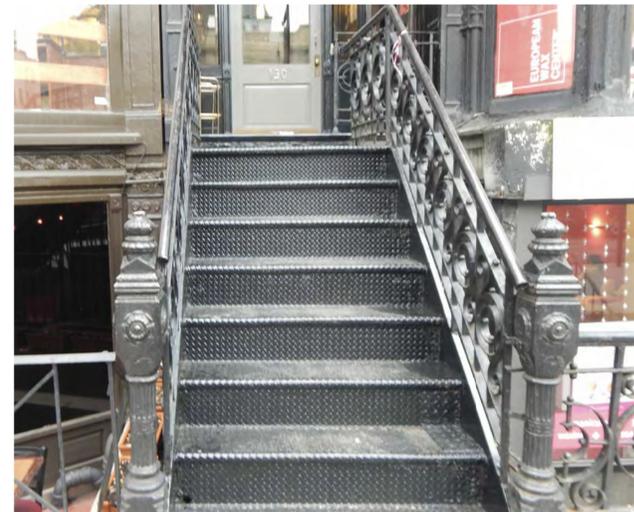

**5 - PHOTO**




**6 - PHOTO**



**7 - PHOTO**



**8 - PHOTO**

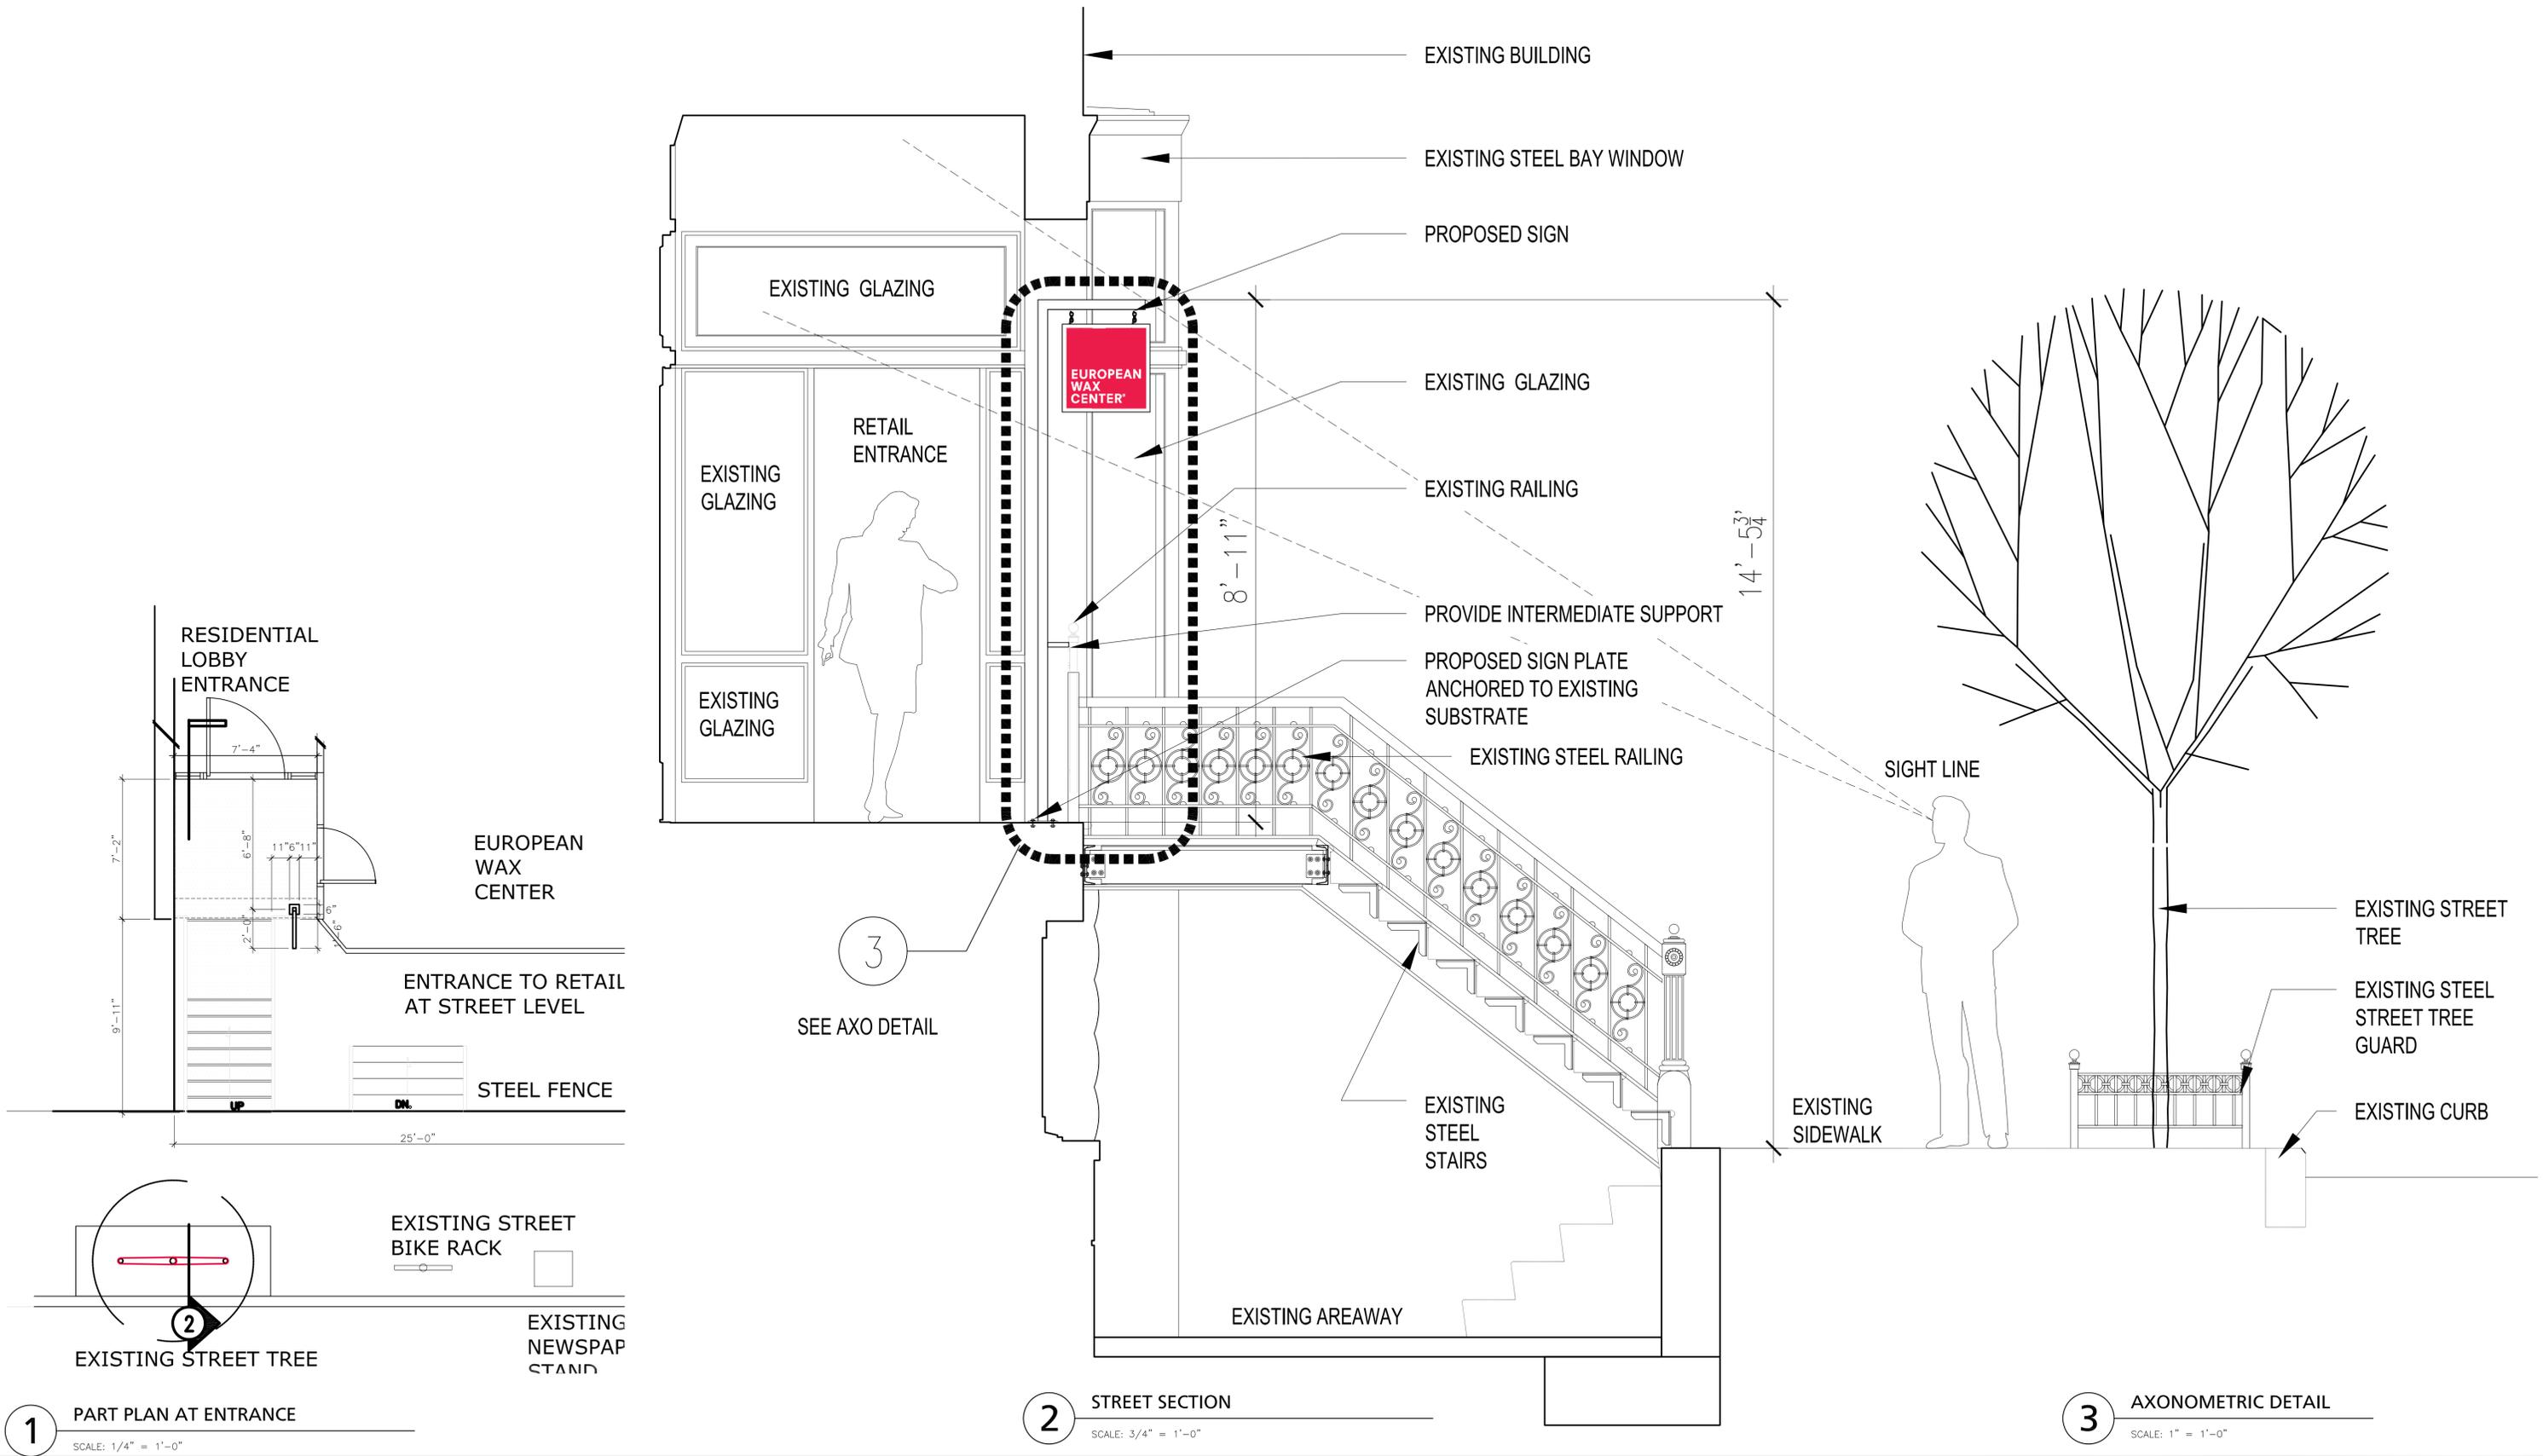

# 130 MONTAGUE STREET, BROOKLYN

## LOCATION PLAN, AREA PLAN, SIGNAGE DETAIL

# 3

REV: 03  
6.7.2016


**AZ PROFESSIONAL ENGINEERING**  
221-36 MANOR ROAD QUEENS VILLAGE, NY 11427  
c: 646 752 5168 f: 718 468 4467

© AZ PROFESSIONAL ENGINEERING

BACKGROUND COLOR(PMS 192)  
Direct printed  
to aluminum  
face (Front & Back)

1/4" hite cut ilm

1.6" Cap  
Height  
White Pigmented  
Cut Film Letters

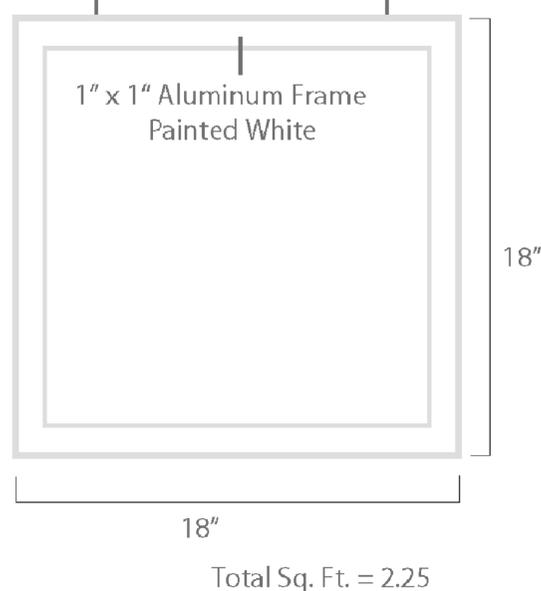

Side View

- Mounting Method TBD

Color

Face -  PANTONE 192

Frame -  Aluminum Painted White

### 130 MONTAGUE STREET

BRACKET SIGN TO BE HUNG FROM ARMATURE

7'-0"  
CLEARANCE FROM  
BOTTOM OF SIGN TO  
PLATFORM

12'-0"  
CLEARANCE FROM  
BOTTOM OF SIGN TO  
GRADE

### DETAILS- SIGN DETAILS

2"x2"x<sup>1</sup>/<sub>16</sub>" S.H.S.  
PRIMED AND PAINTED 'BLACK'

CHAIN HANGERS WELDED TO  
S.H.S. FRAME

CHAIN HANGERS WELDED TO  
NON ILLUMINATED SIGN (TYP.)

17"X17" PAINTED SURFACE

18"X18"X1.5" OA ALUMINUM  
FRAME NON-ILLUMINATED  
SIGN


PROVIDE INTERMEDIATE  
SUPPORT. WELDED TO S.H.S.  
AND EXISTING HANDRAIL IN  
FIELD.

EXISTING STEEL HANDRAIL TO  
REMAIN


S.H.S. WELDED ONTO BASE  
PLATE

6"X6"X<sup>1</sup>/<sub>4</sub>" BASE PLATE  
ANCHORED TO EXISTING  
DIAMOND MESH METAL PLATE.

**3** AXONOMETRIC DETAIL  
SCALE: 1" = 1'-0"

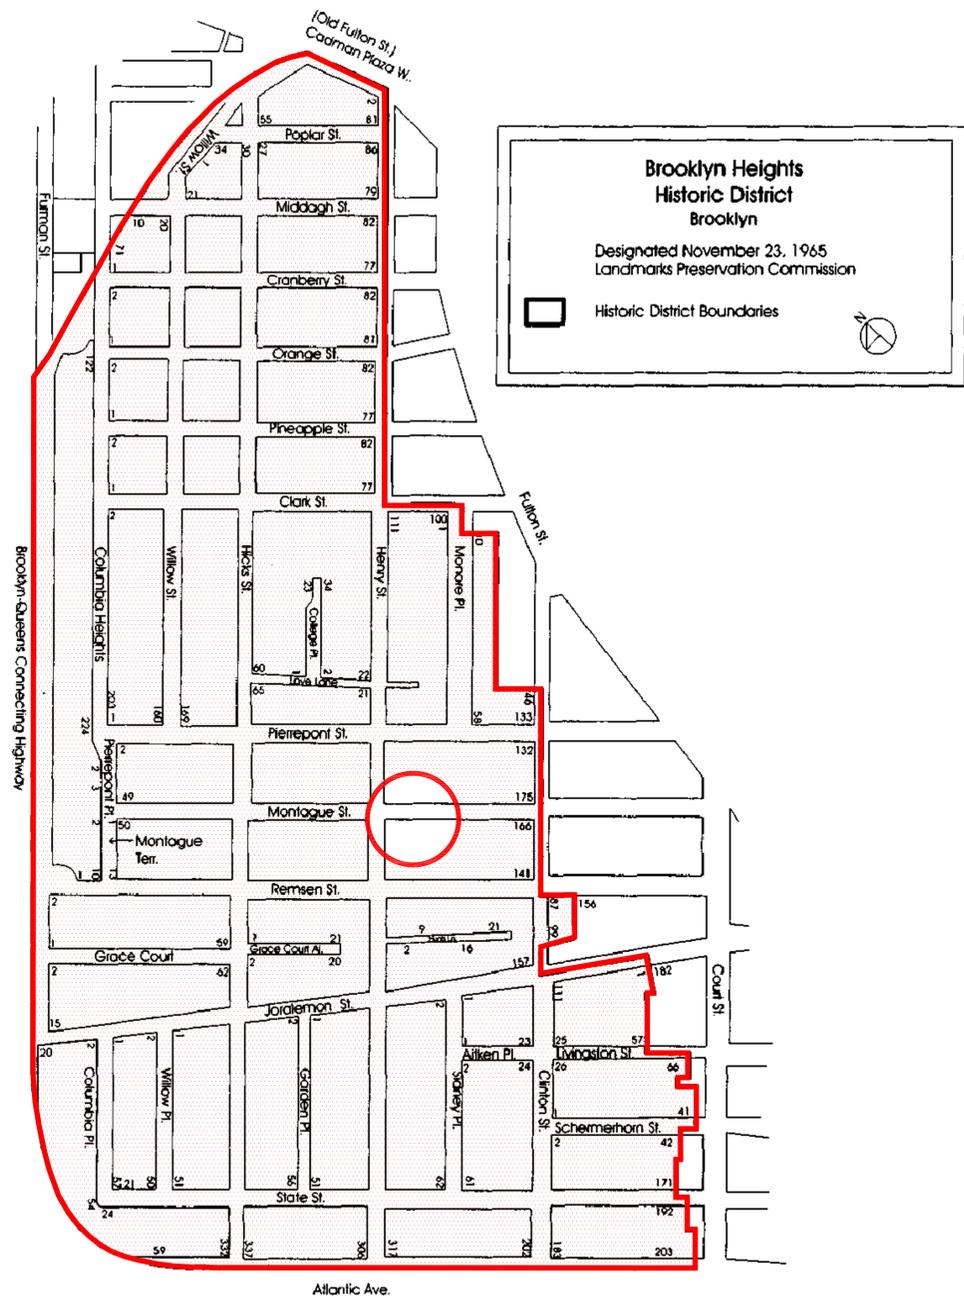

**AREA PLAN - LANDMARKED DISTRICT. 1965**

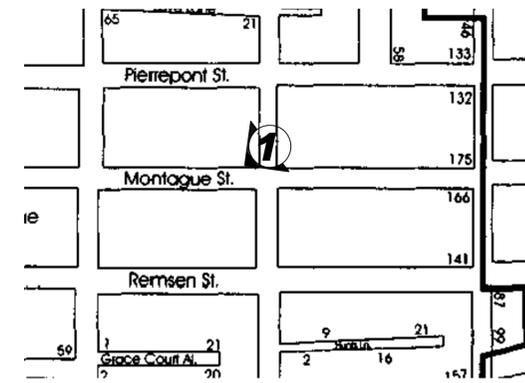

**PHOTO KEY**



**1 - PHOTO**



PHOTO 1 & 2- EXISTING CONDITIONS W/ ADJACENT STORE FRONT


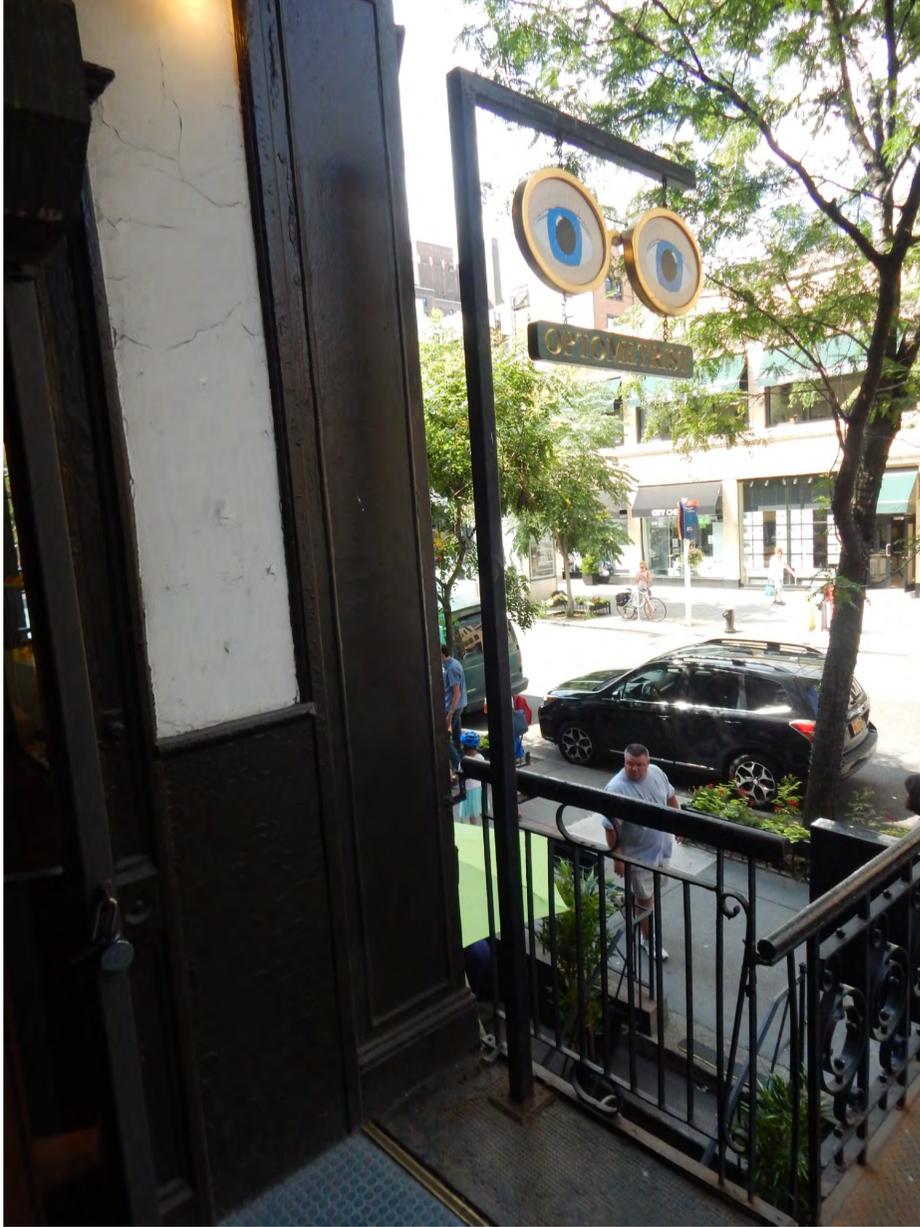


PHOTO 3- ADJACENT STORE WITH SIMILAR BRACKET SIGN



PHOTO 4 & 5- EXISTING CONDITIONS

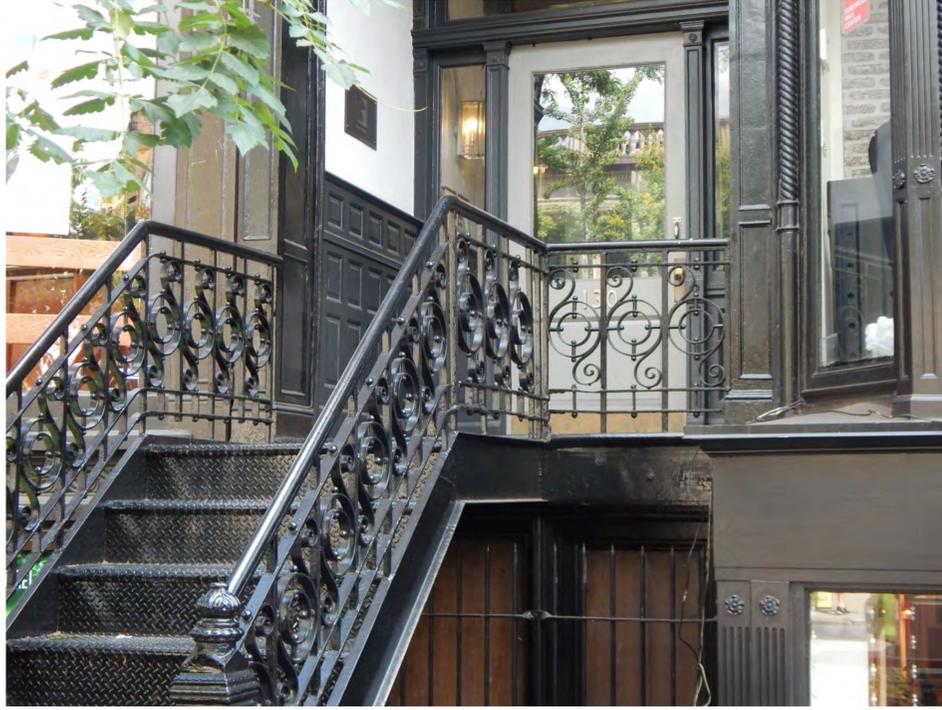

130 MONTAGUE STREET, BROOKLYN  
LOCATION PLAN, AREA PLAN, SIGNAGE DETAIL