


REPAIRS & REPLACEMENT OF PENTHOUSE, BULKHEAD AND PARAPETS AT 11 HARRISON STREET, NEW YORK

Tribeca West

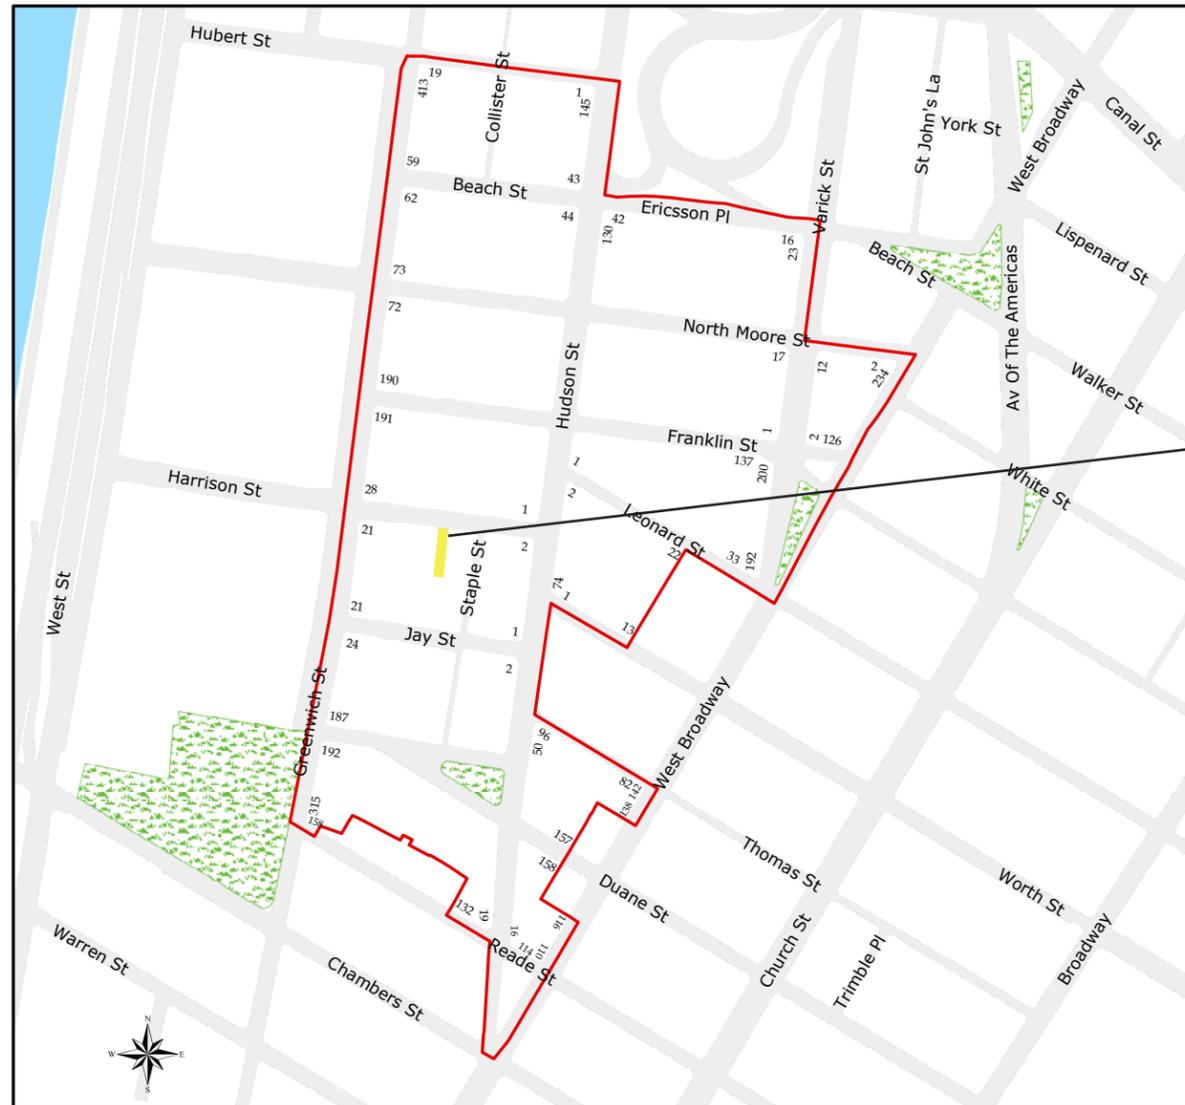

INDEX

- HARRISON STREET FACADE
- VISIBILITY FROM HARRISON STREET
- VISIBILITY FROM HARRISON STREET AND GREENWICH STREET / MOCK-UP
- WEST ELEVATIONS
- SECTIONS
- PLANS
- DETAIL PHOTOS OF THE PENTHOUSE AND BULKHEAD
- DETAIL PHOTOS OF PARAPET

11 Harrison Street

Tribeca West
Historic District
Manhattan
Designated May 7, 1991

 Historic District Boundaries



DOCKET NO: 190406

11 HARRISON STREET

LANDMARKS PUBLIC HEARING - OCTOBER 11, 2016



HARRISON STREET FACADE



- NO WORK THIS FACADE


11 HARRISON STREET

LANDMARKS PUBLIC HEARING - OCTOBER 11, 2016



VISIBILITY FROM HARRISON STREET

PROPOSED WORK IS MINIMALLY VISIBLE FROM STREET

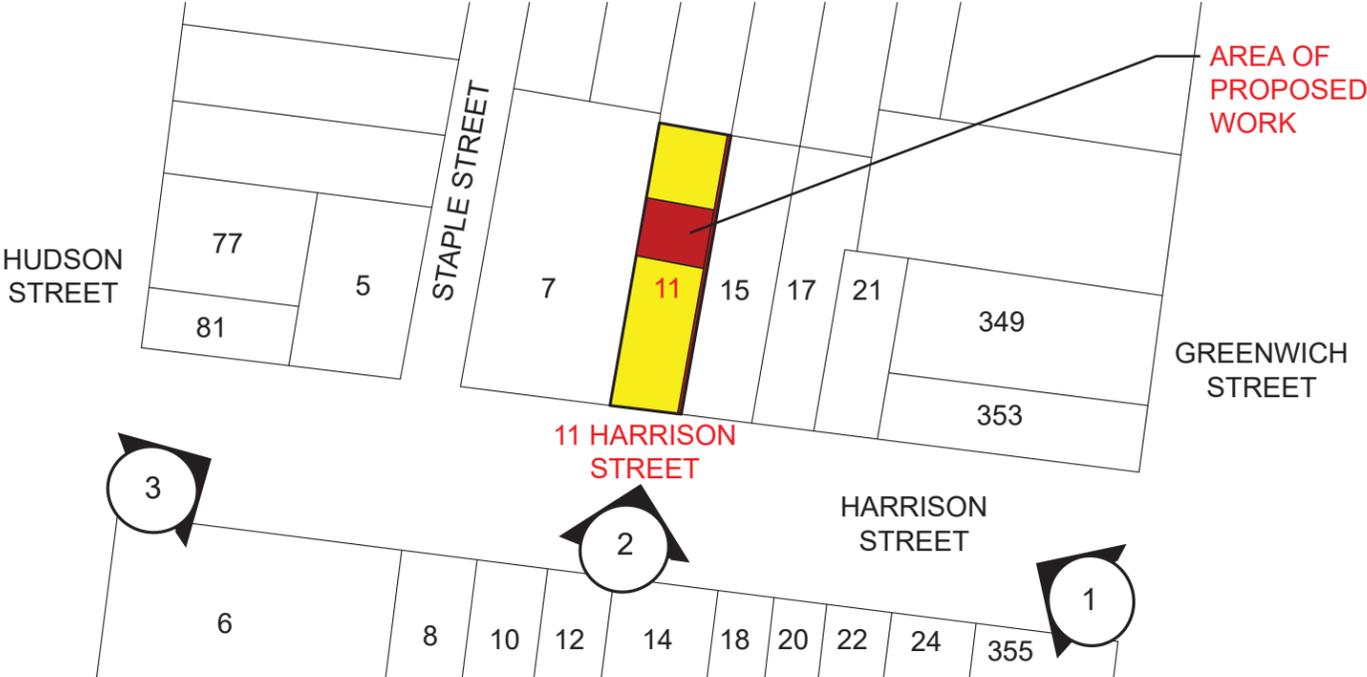

2.



3.



1.

LEGEND

 11 HARRISON STREET

11 HARRISON STREET

LANDMARKS PUBLIC HEARING - OCTOBER 11, 2016



MOCK UP, VIEW FROM HARRISON STREET AND GREENWICH STREET

PROPOSED WORK IS MINIMALLY VISIBLE FROM STREET



LEGEND
 11 HARRISON STREET

PROPOSED PARAPET EXTENSION AT PENTHOUSE

PROPOSED PARAPET EXTENSION AT ROOF

ENLARGED AREA



CLOSE UP VIEW OF VISIBLE AREA




1.

11 HARRISON STREET


LANDMARKS PUBLIC HEARING - OCTOBER 11, 2016



EXISTING WEST ELEVATION

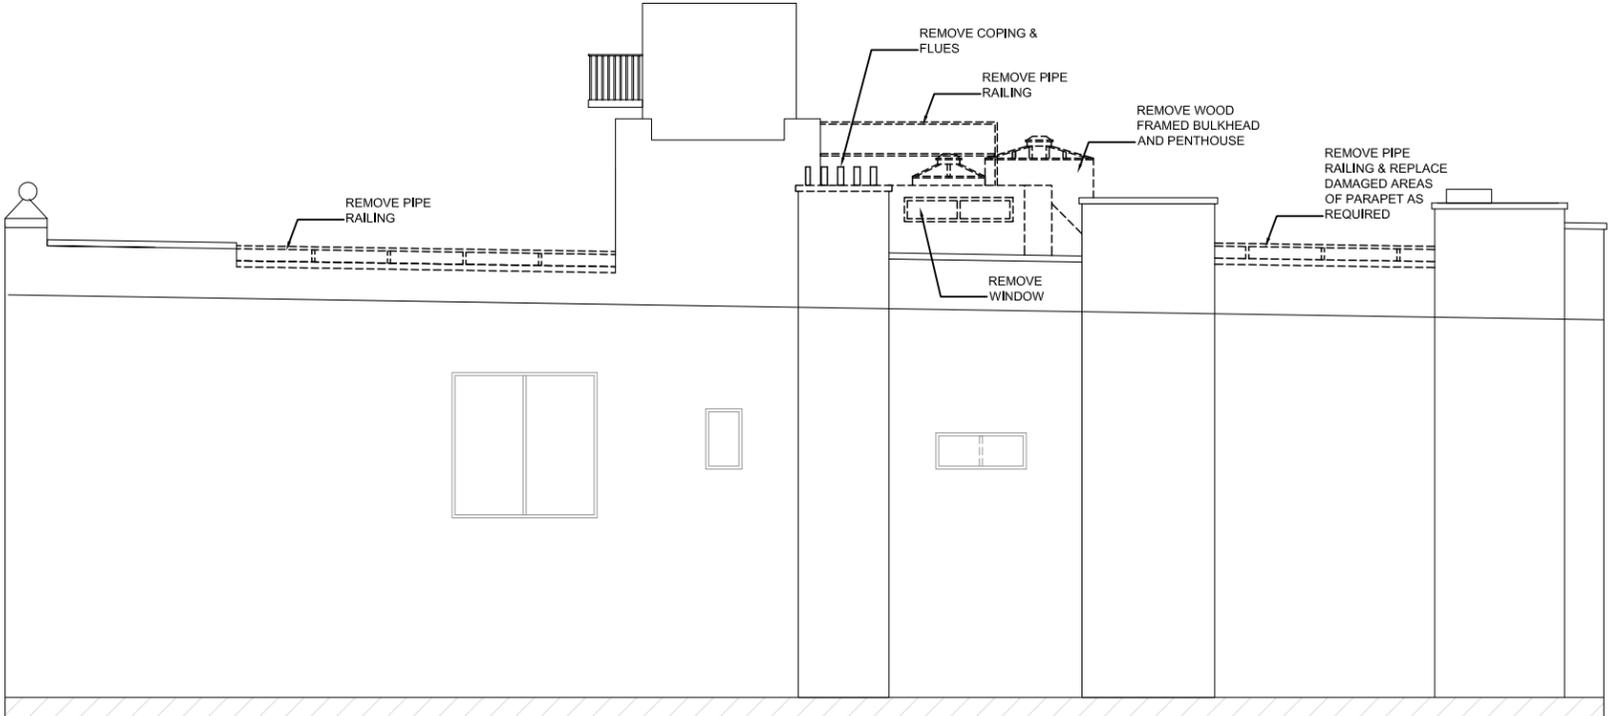

PROPOSED WEST ELEVATION

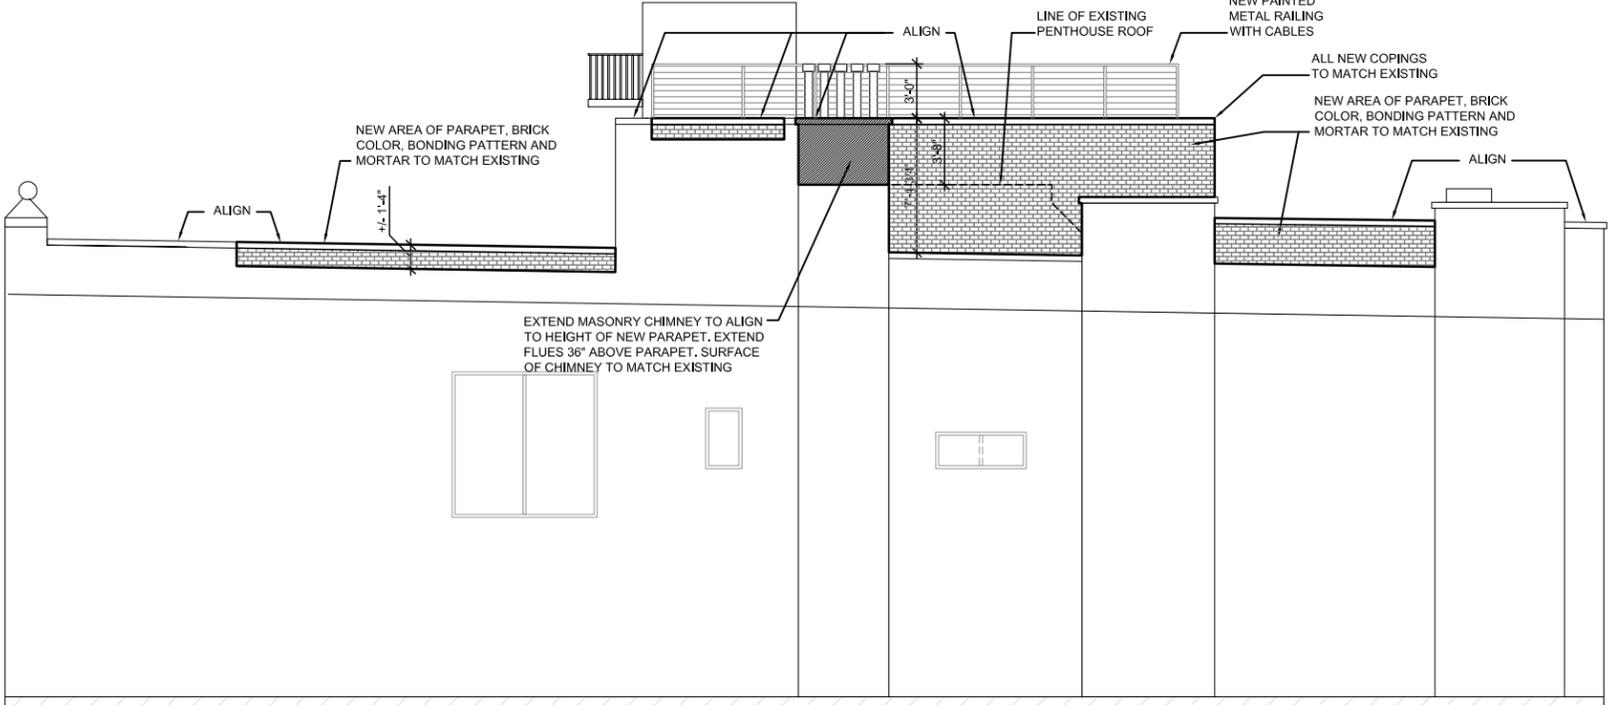


11 HARRISON STREET


LANDMARKS PUBLIC HEARING - OCTOBER 11, 2016



EXISTING SECTION

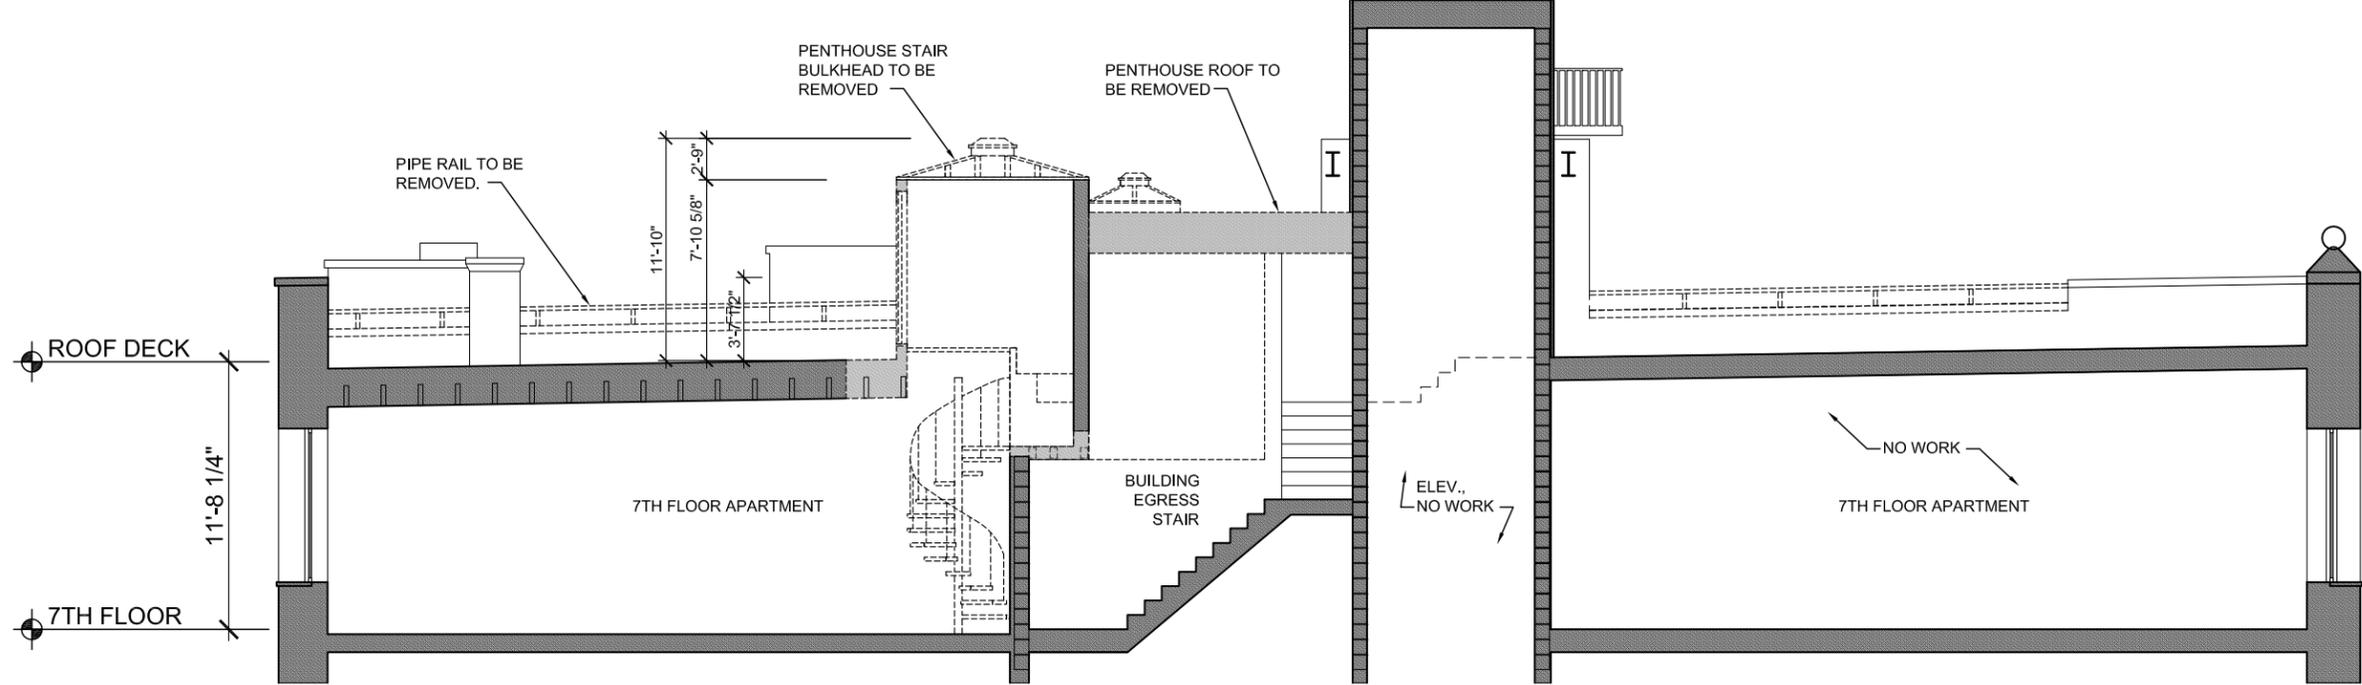

PROPOSED SECTION

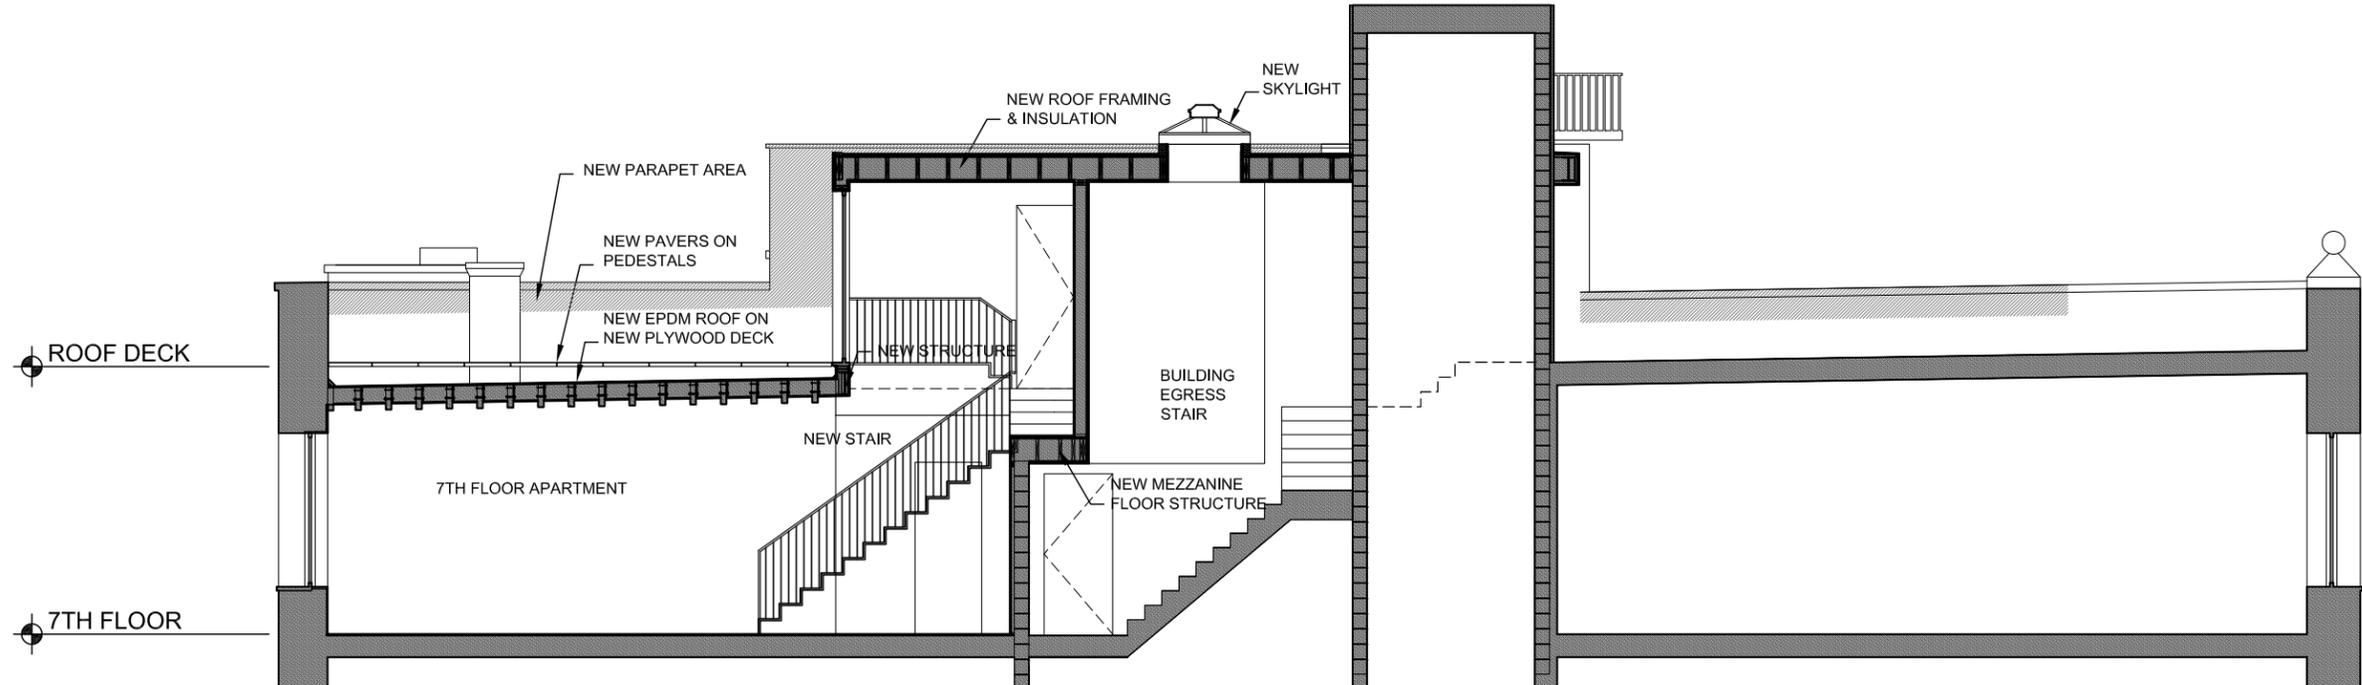


11 HARRISON STREET


LANDMARKS PUBLIC HEARING - OCTOBER 11, 2016



EXISTING SECTION

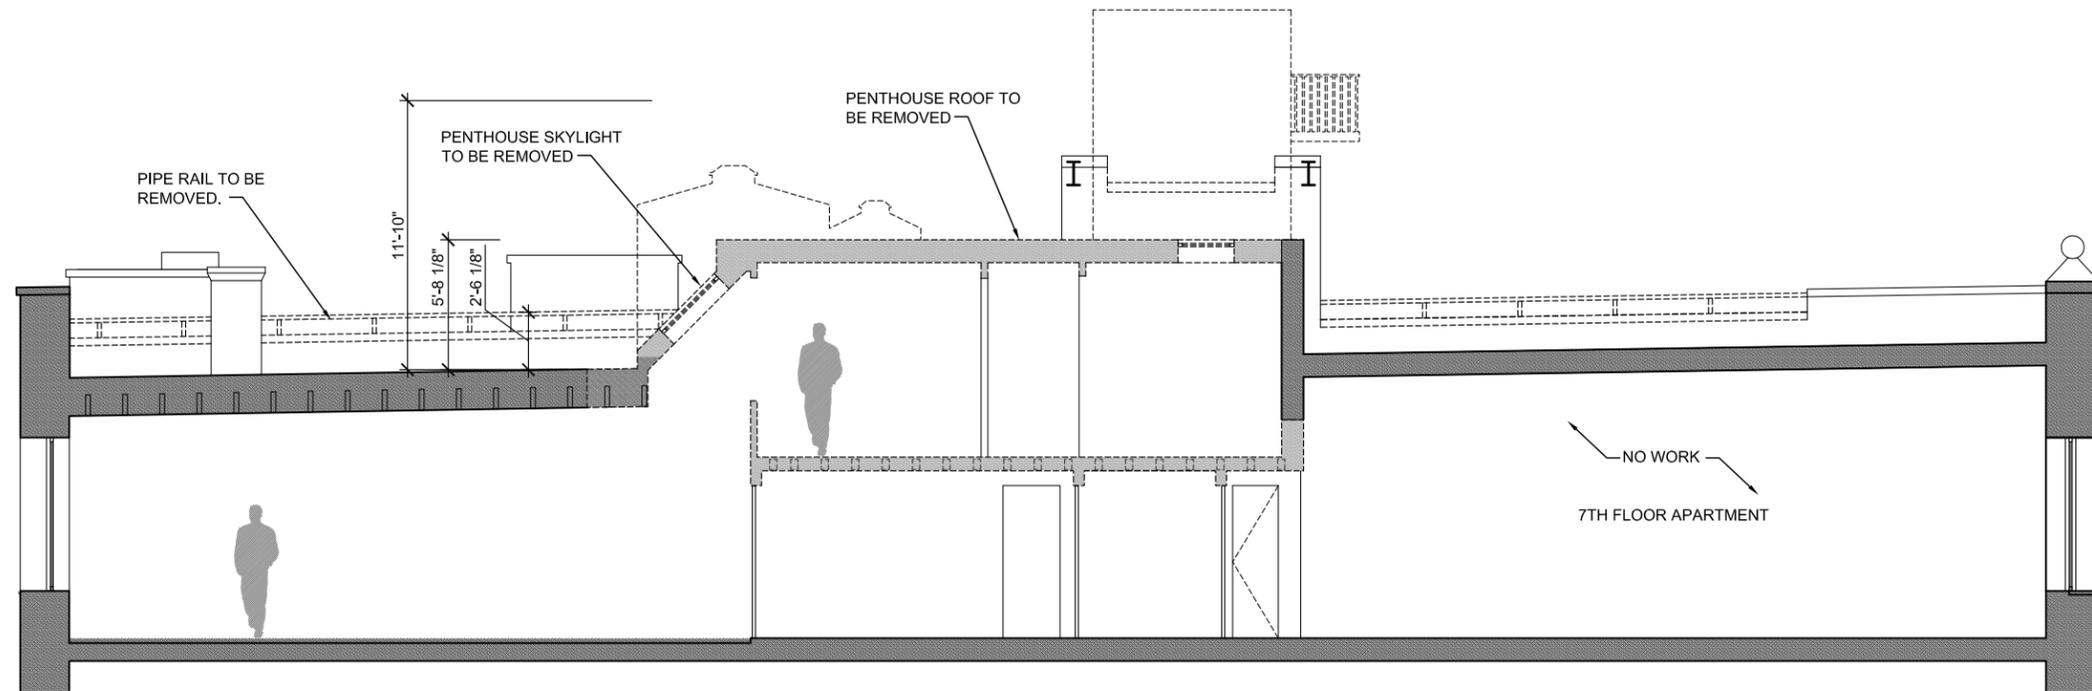



PROPOSED SECTION

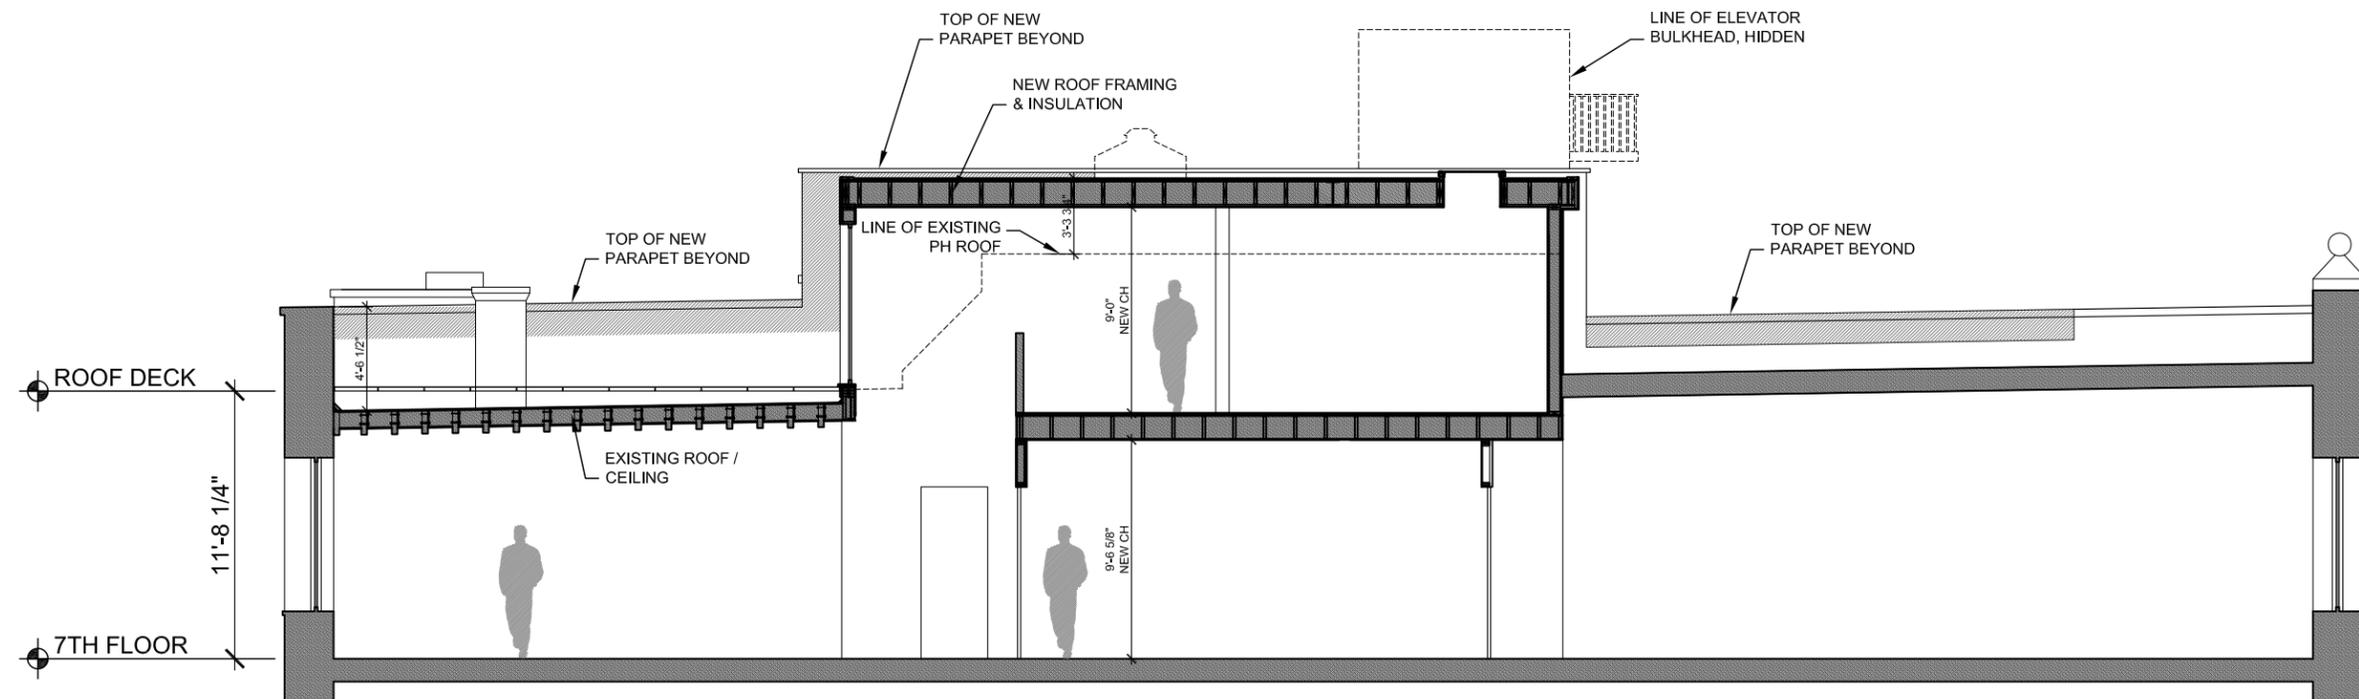

11 HARRISON STREET

LANDMARKS PUBLIC HEARING - OCTOBER 11, 2016



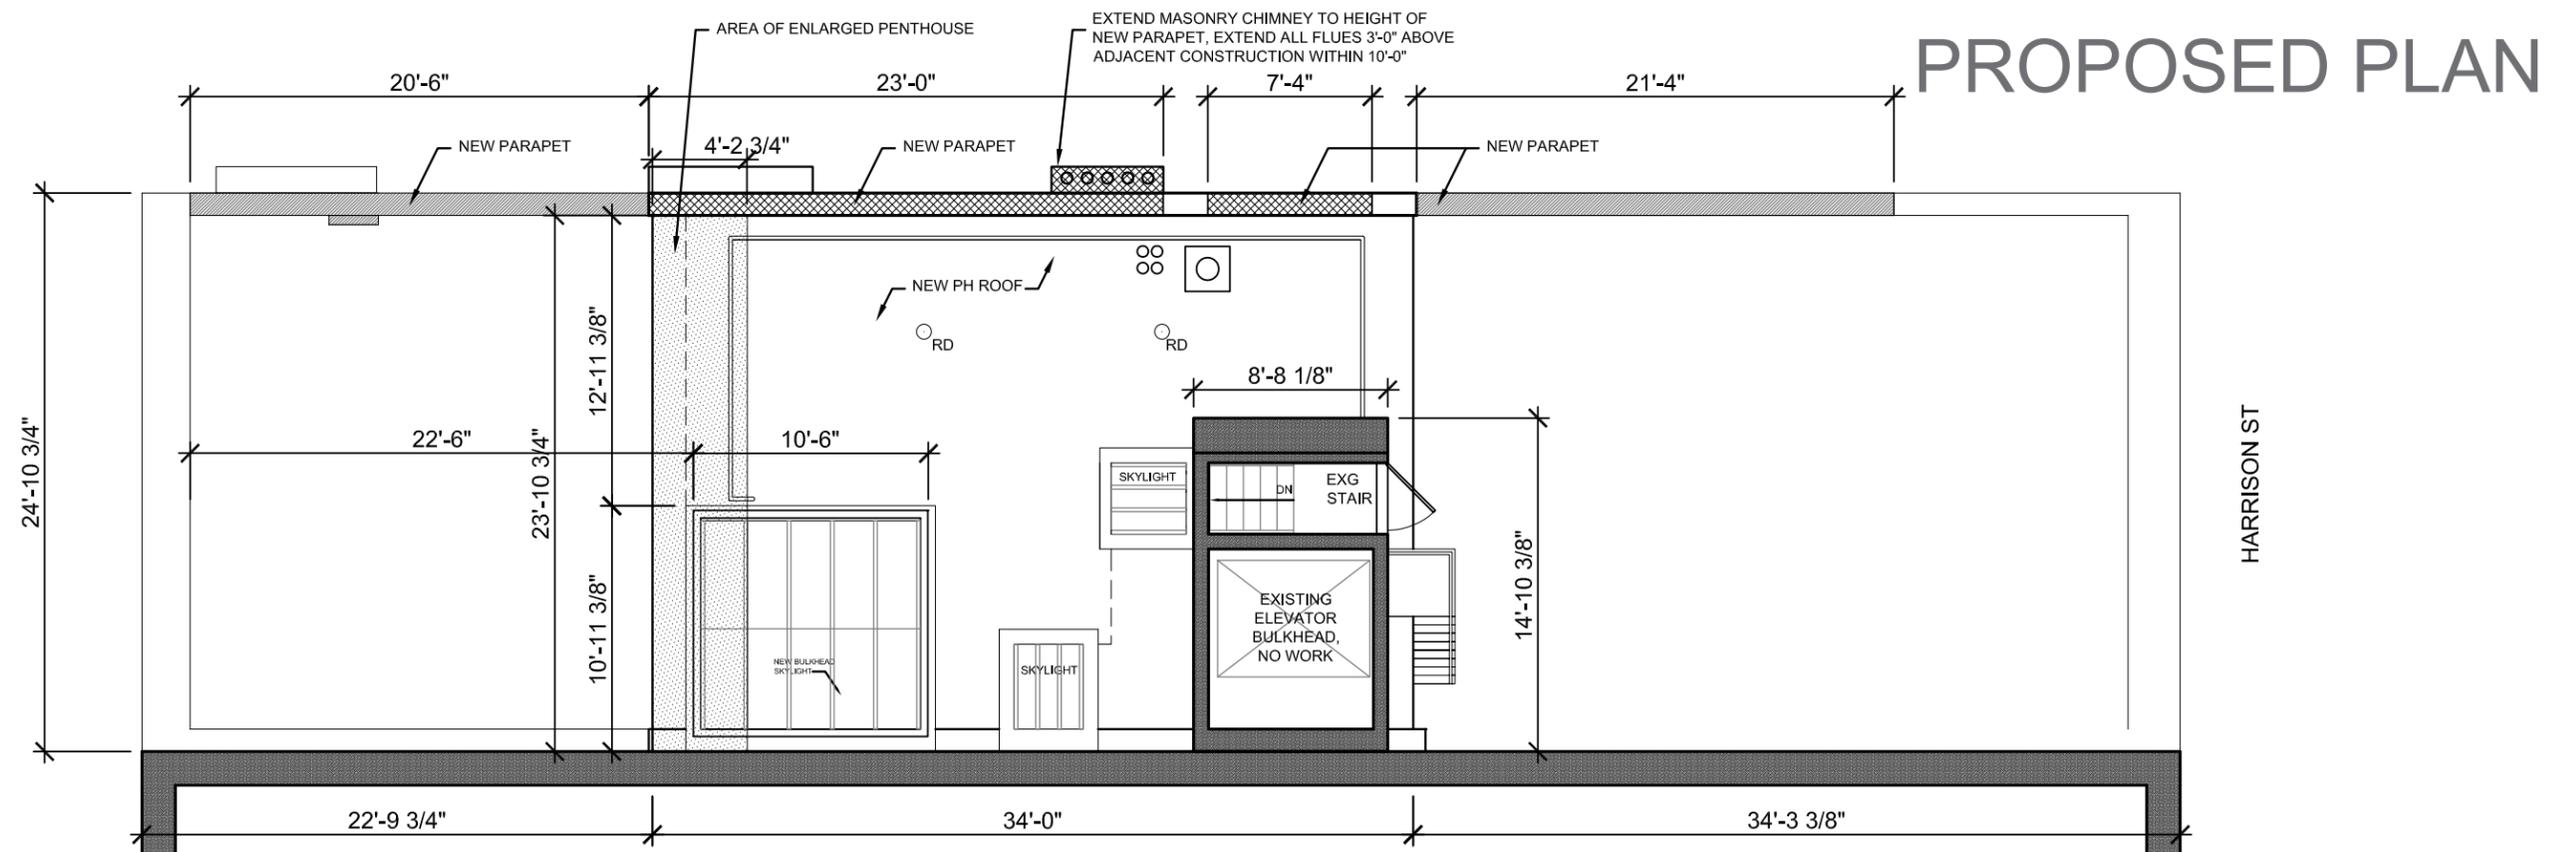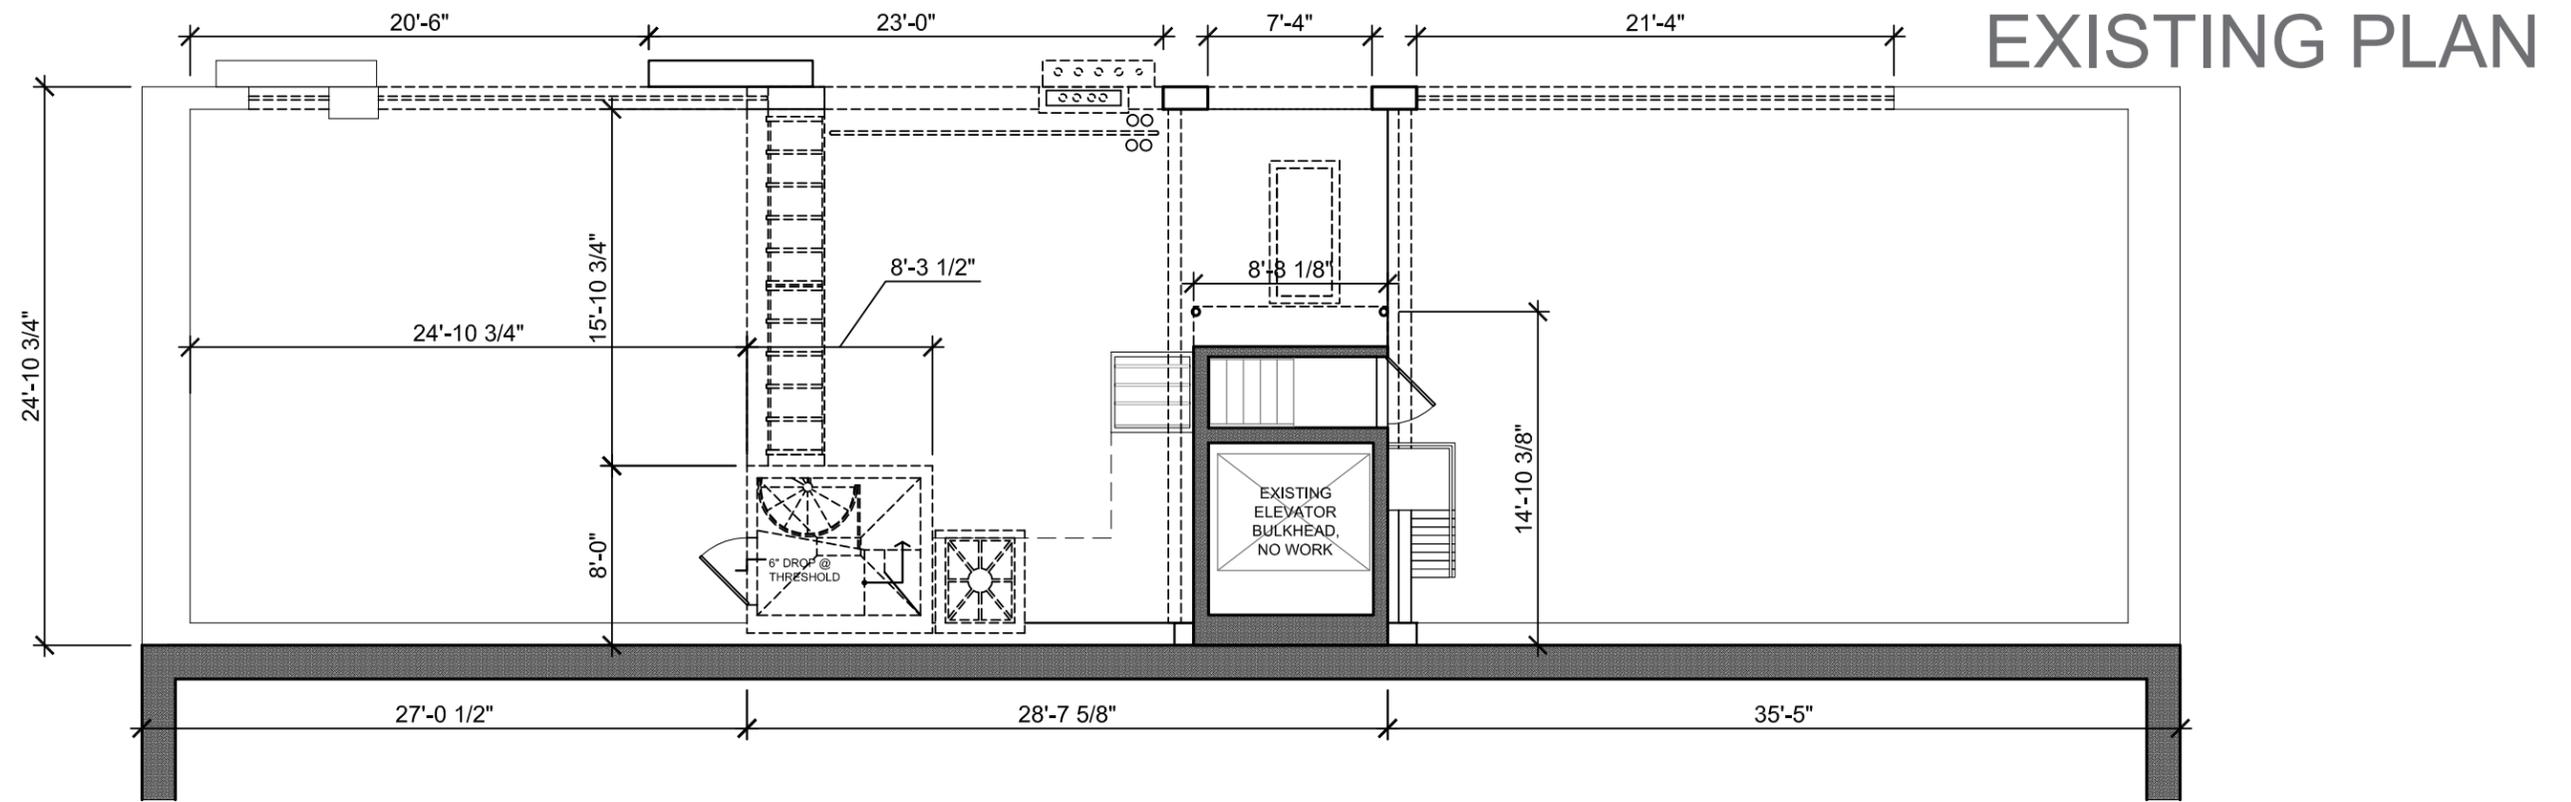


11 HARRISON STREET
 LANDMARKS PUBLIC HEARING - OCTOBER 11, 2016



DETAIL PHOTOS OF THE PENTHOUSE AND BULKHEAD



1. PENTHOUSE SKYLIGHT SHOWING MOCK-UP OF PROPOSED CHANGES.

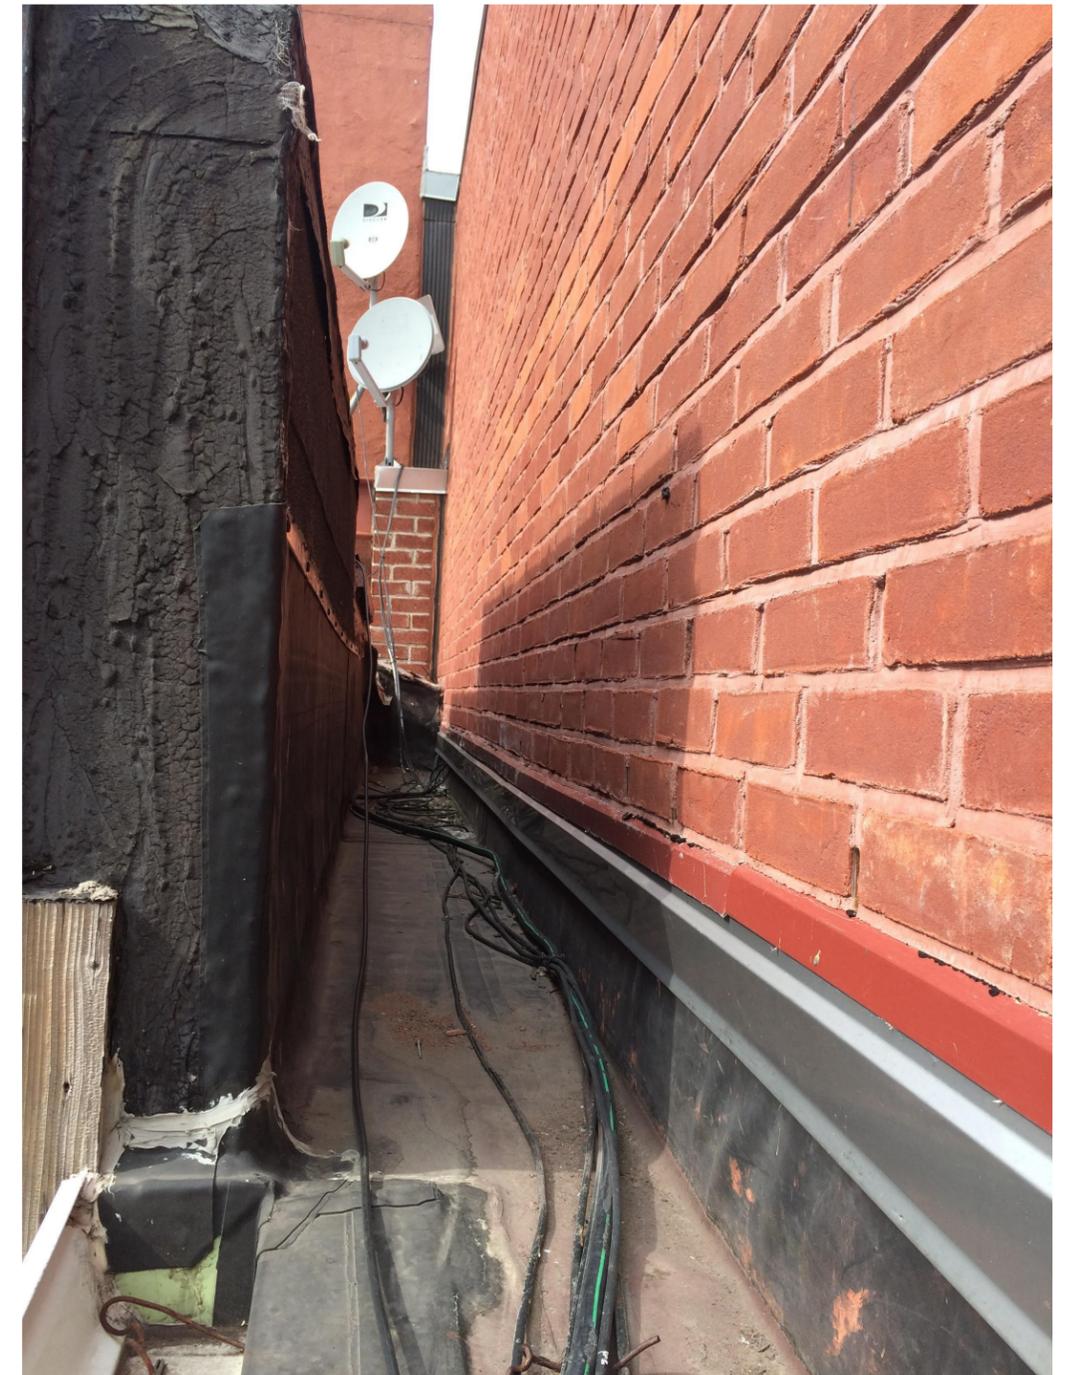

2. BULKHEAD OFFSET FROM PARTY WALL




11 HARRISON STREET
LANDMARKS PUBLIC HEARING - OCTOBER 11, 2016

DETAIL PHOTOS OF EAST PARAPET



1.

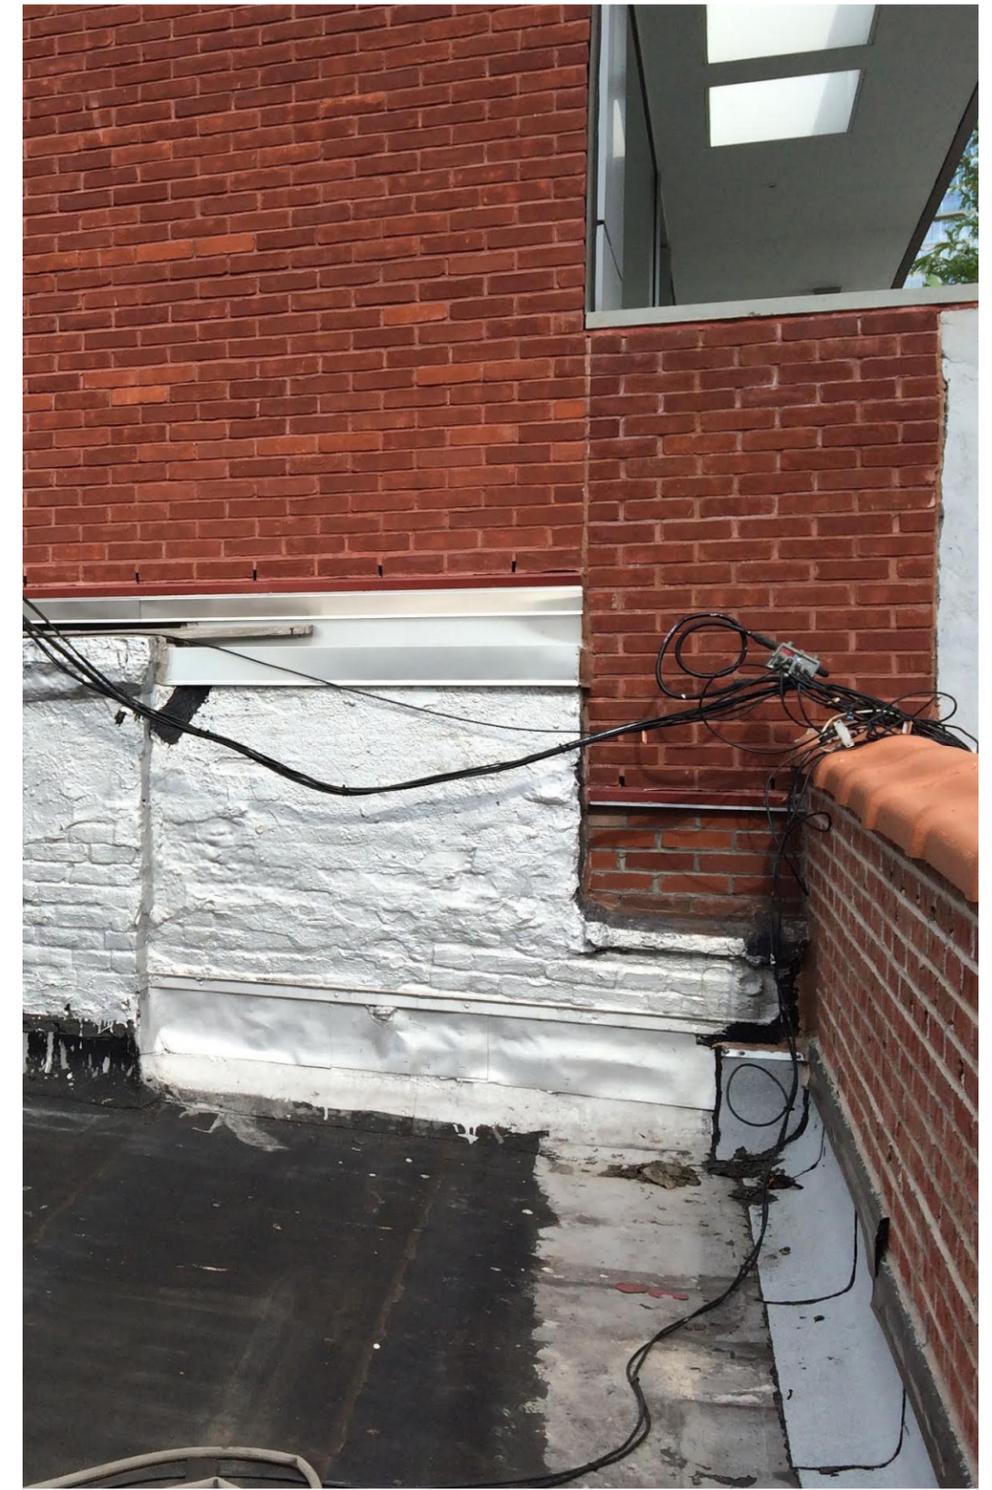

2.



11 HARRISON STREET
LANDMARKS PUBLIC HEARING - OCTOBER 11, 2016

DETAIL PHOTOS OF WEST PARAPET



1. WEST PARAPET TO BE REPLACED



2. WEST PARAPET TO BE REPLACED



11 HARRISON STREET
LANDMARKS PUBLIC HEARING - OCTOBER 11, 2016