



Existing




Previously Proposed




Current Proposed

555 West End Avenue, NYC
West End Avenue Elevation

June 9, 2015
 87TH

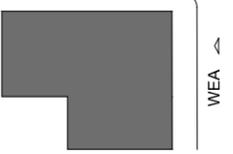

Previously Proposed

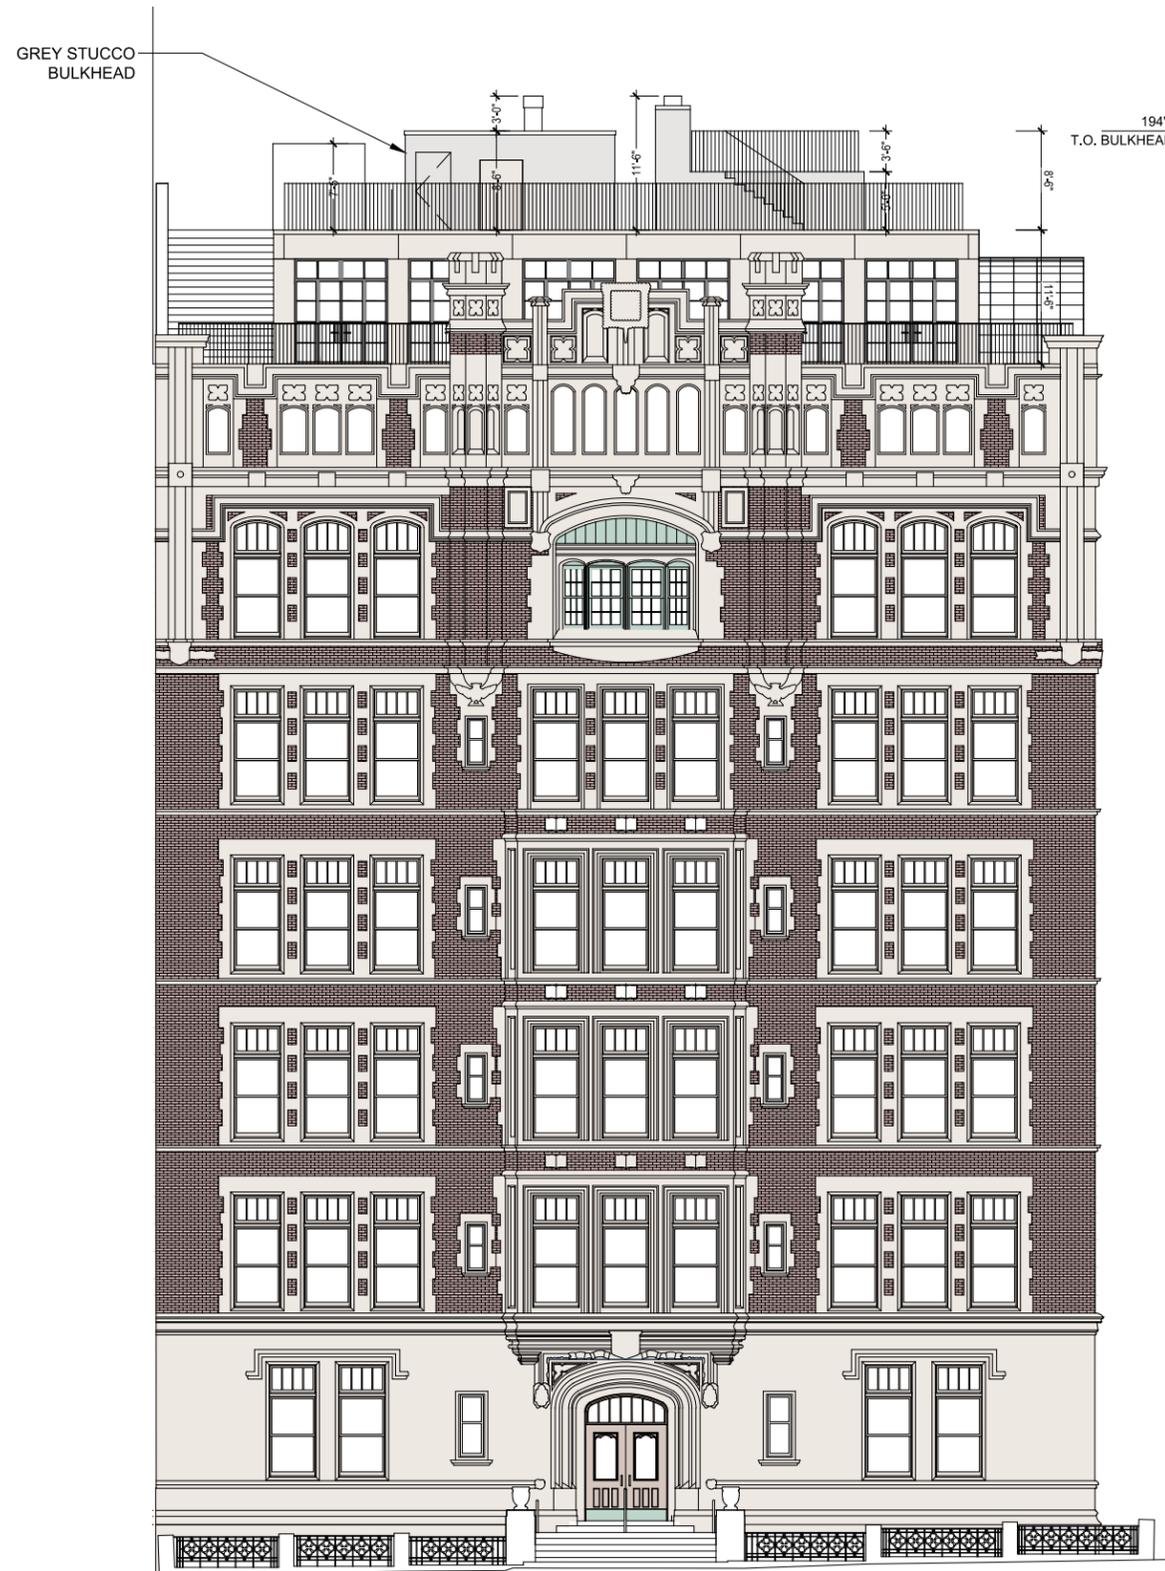


Current Proposed

Tamarkin Co

555 West End Avenue, NYC
87th Street Elevation

June 9, 2015
87TH


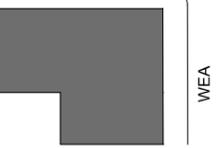


Previously Proposed




Current Proposed

- 196'-3" T.O. NEW BULKHEAD
- 189'-7" T.O. EXIST BULKHEAD
- 185'-9" NEW ROOF ELEV 183'-2"
- T.O. BARREL VAULT
- 174'-3" EXIST ROOF / 8TH FL
- 163'-0" SEVENTH FL
- 148'-6" SIXTH FL
- 134'-0" FIFTH FL
- 119'-6" FOURTH FL
- 105'-0" THIRD FL
- 90'-6" SECOND FL
- 76'-0" FIRST FL
- 72'-0" SIDEWALK

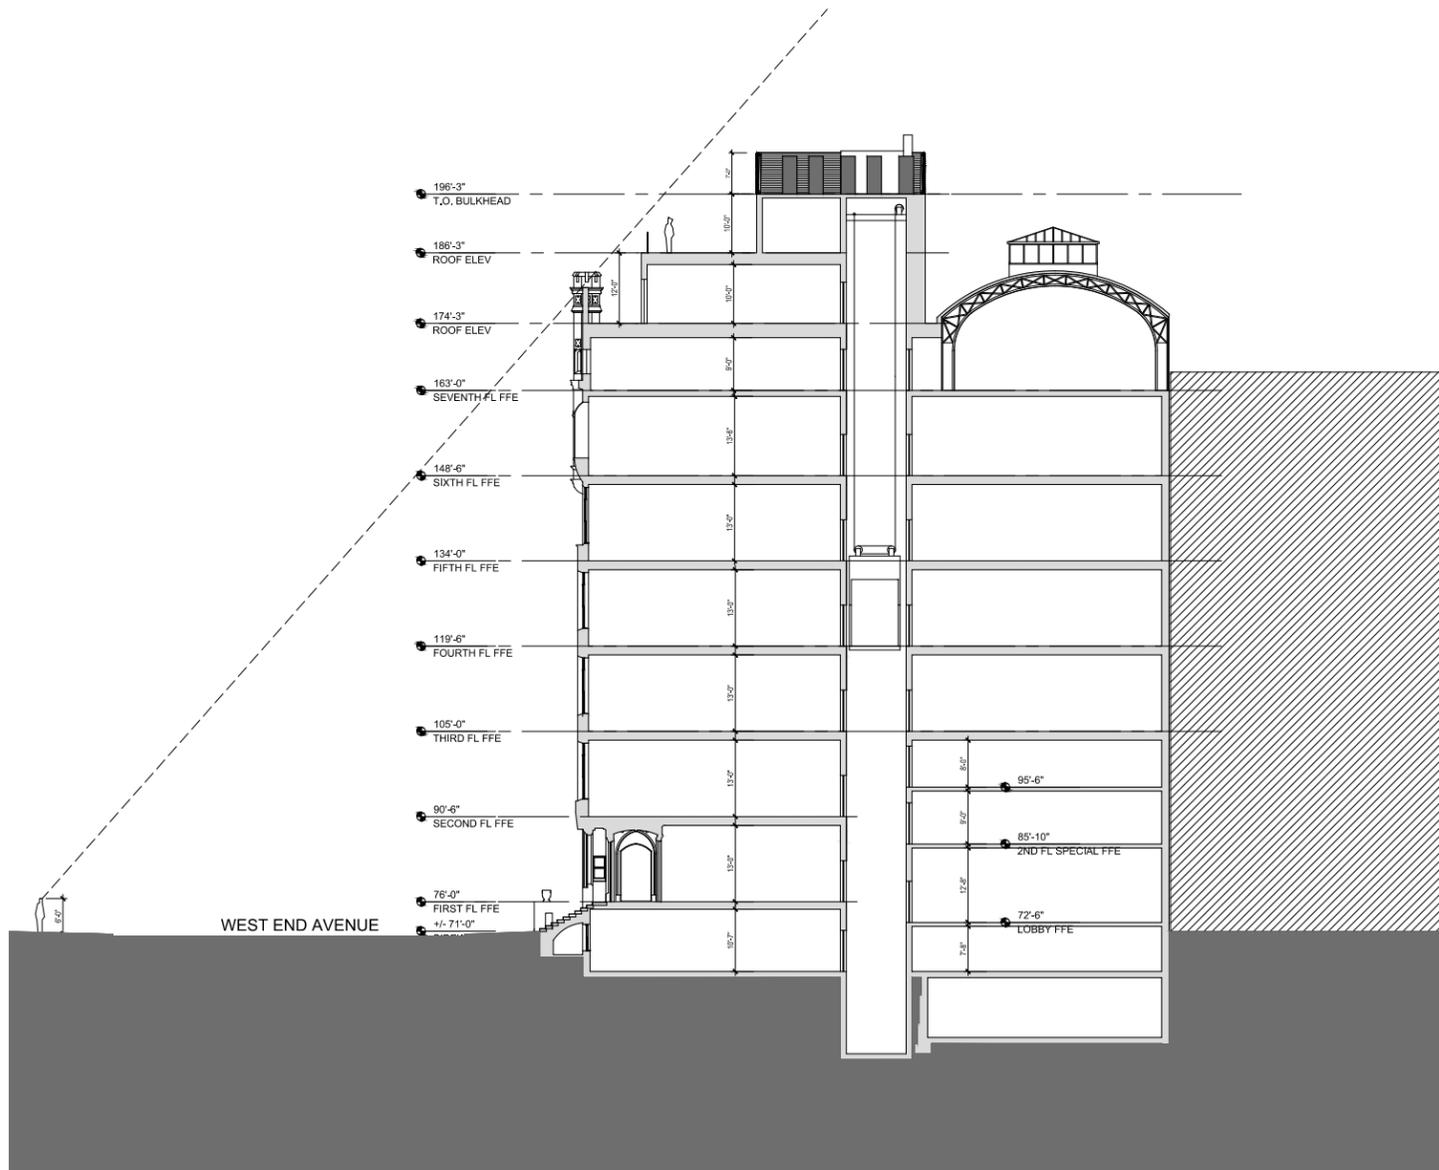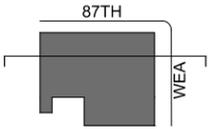


Previously Proposed

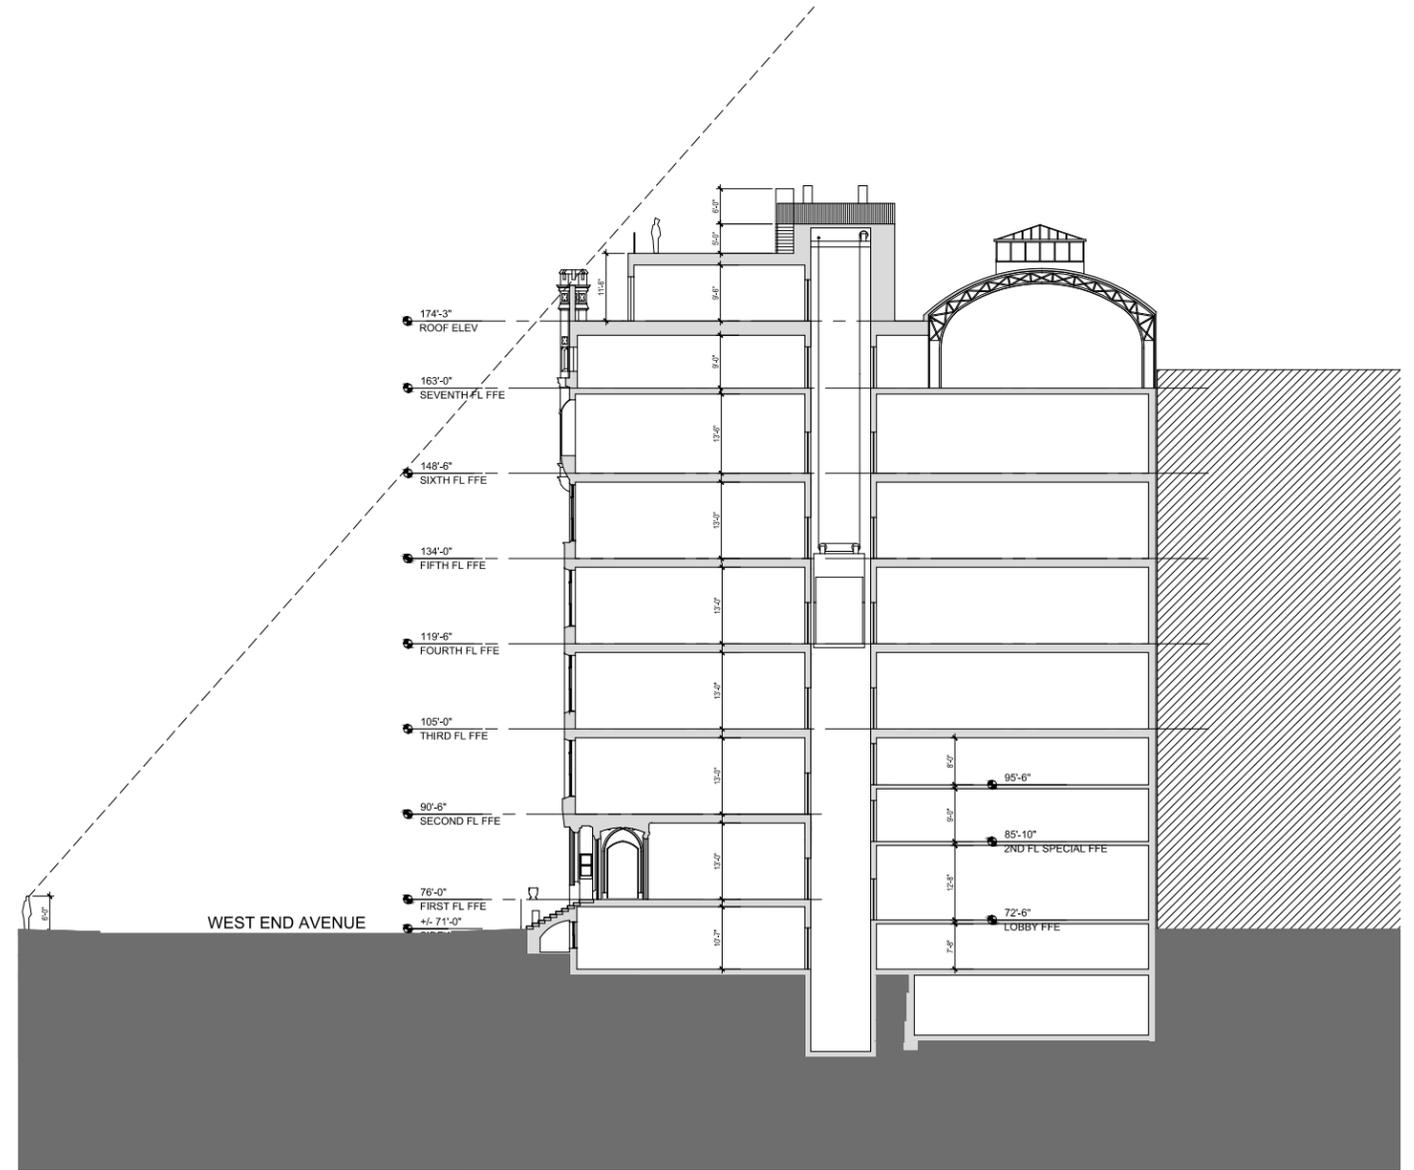


Current Proposed


Longitudinal Section
Tamarkin Co

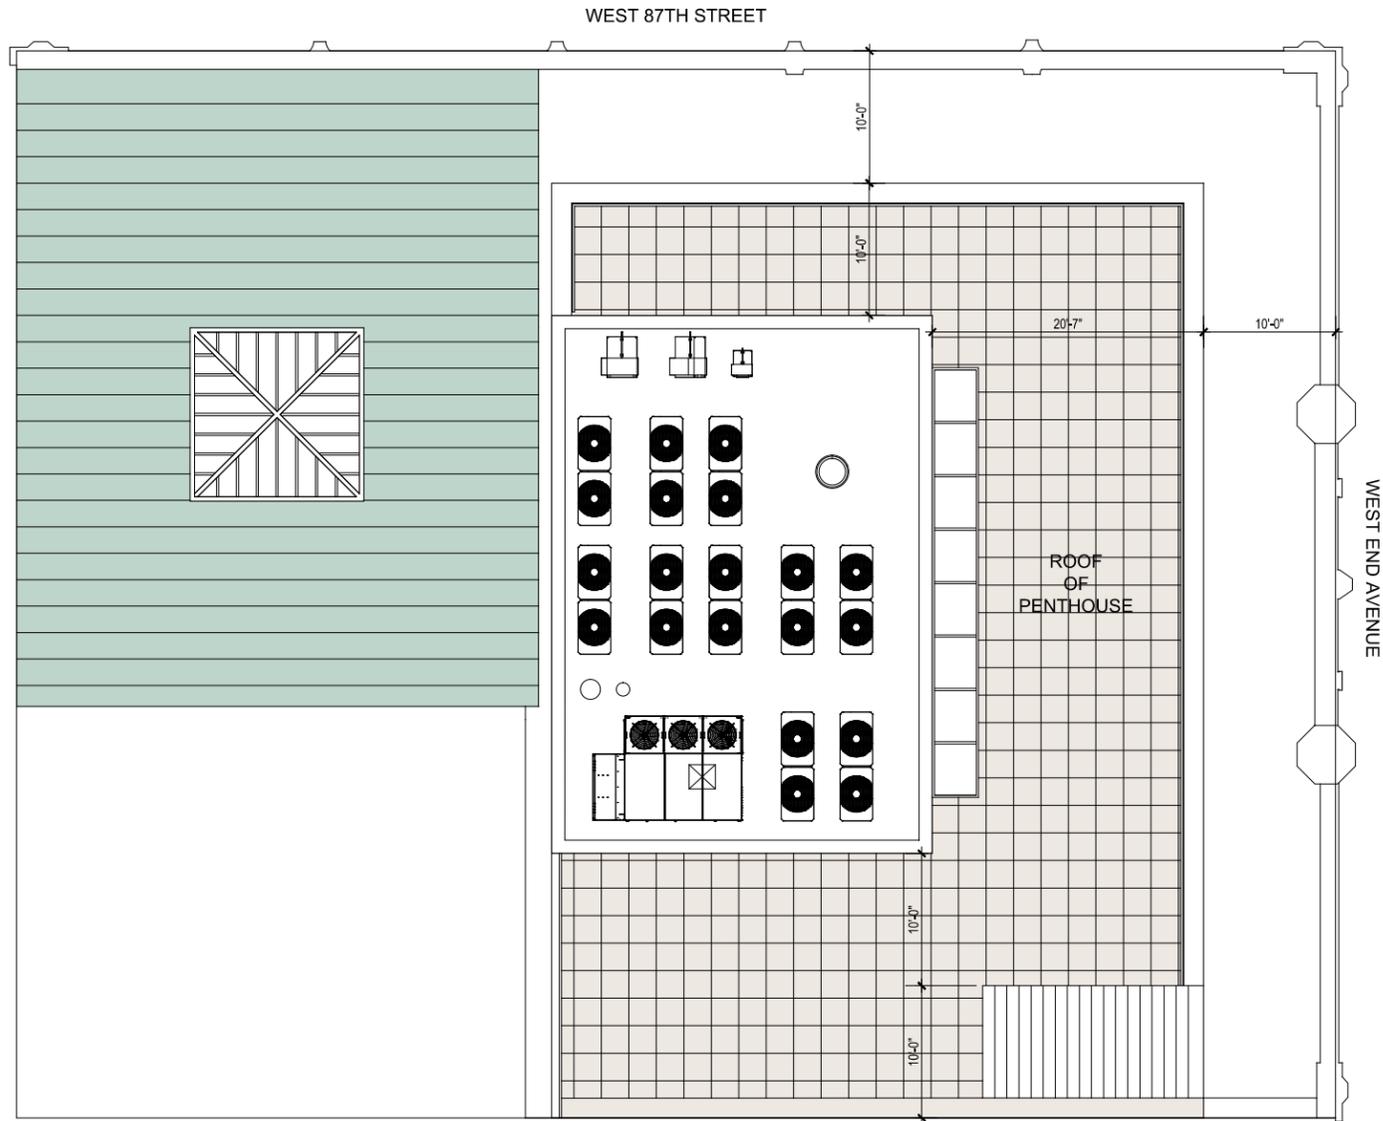


Previously Proposed

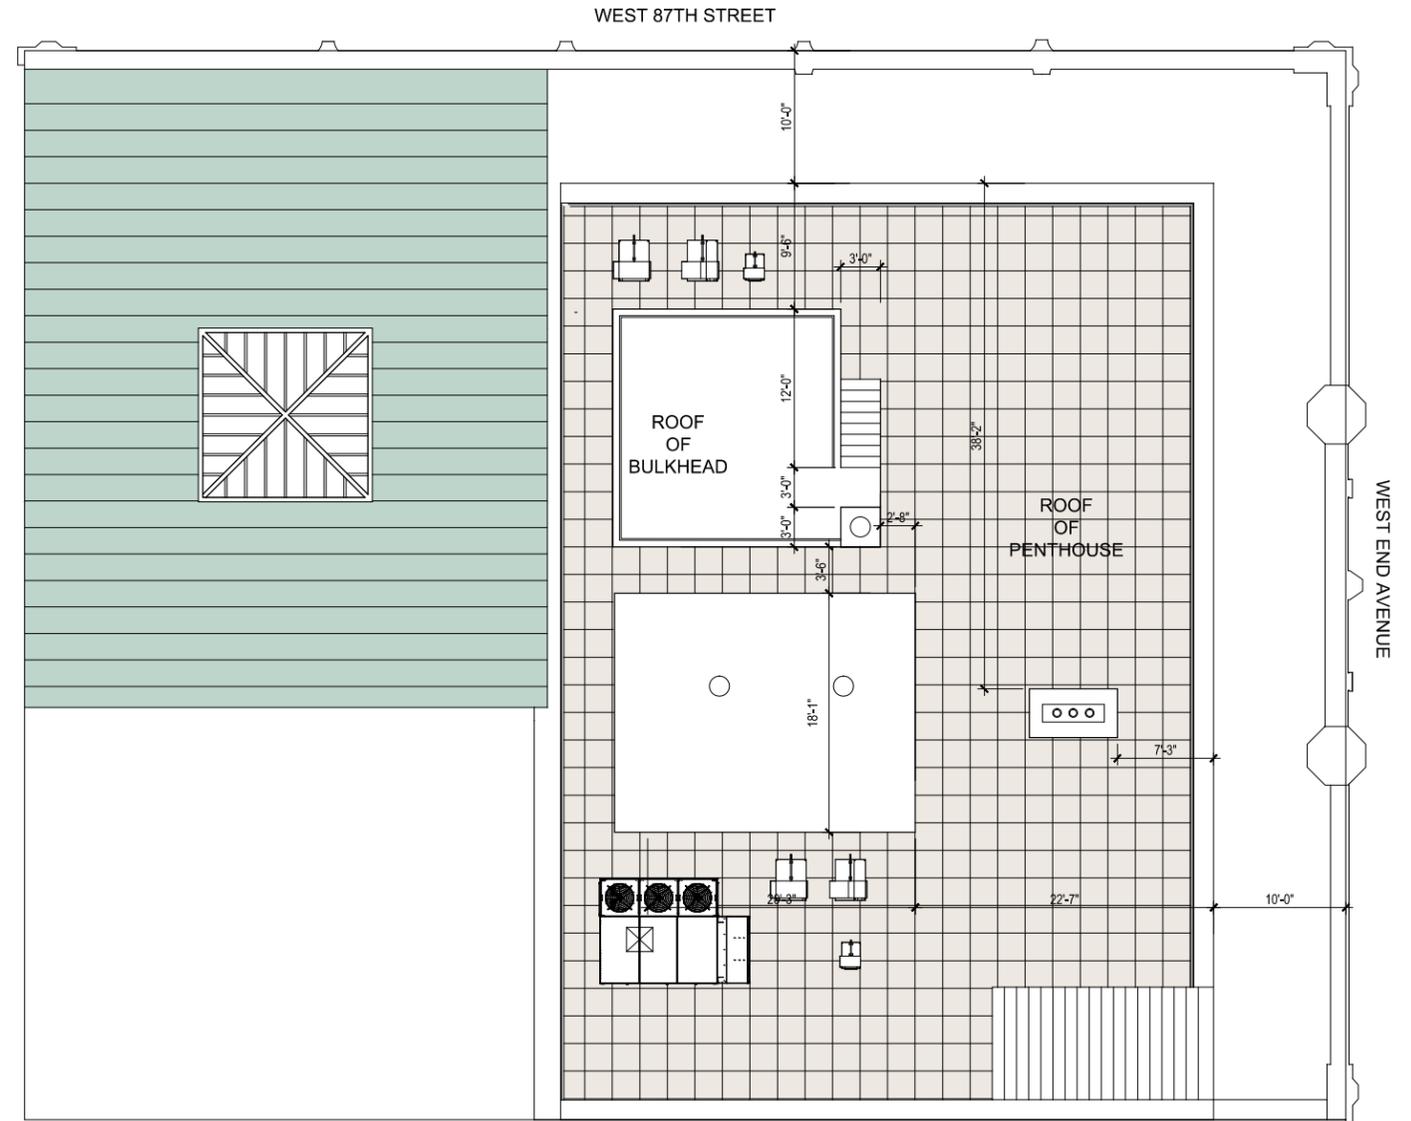

Current Proposed

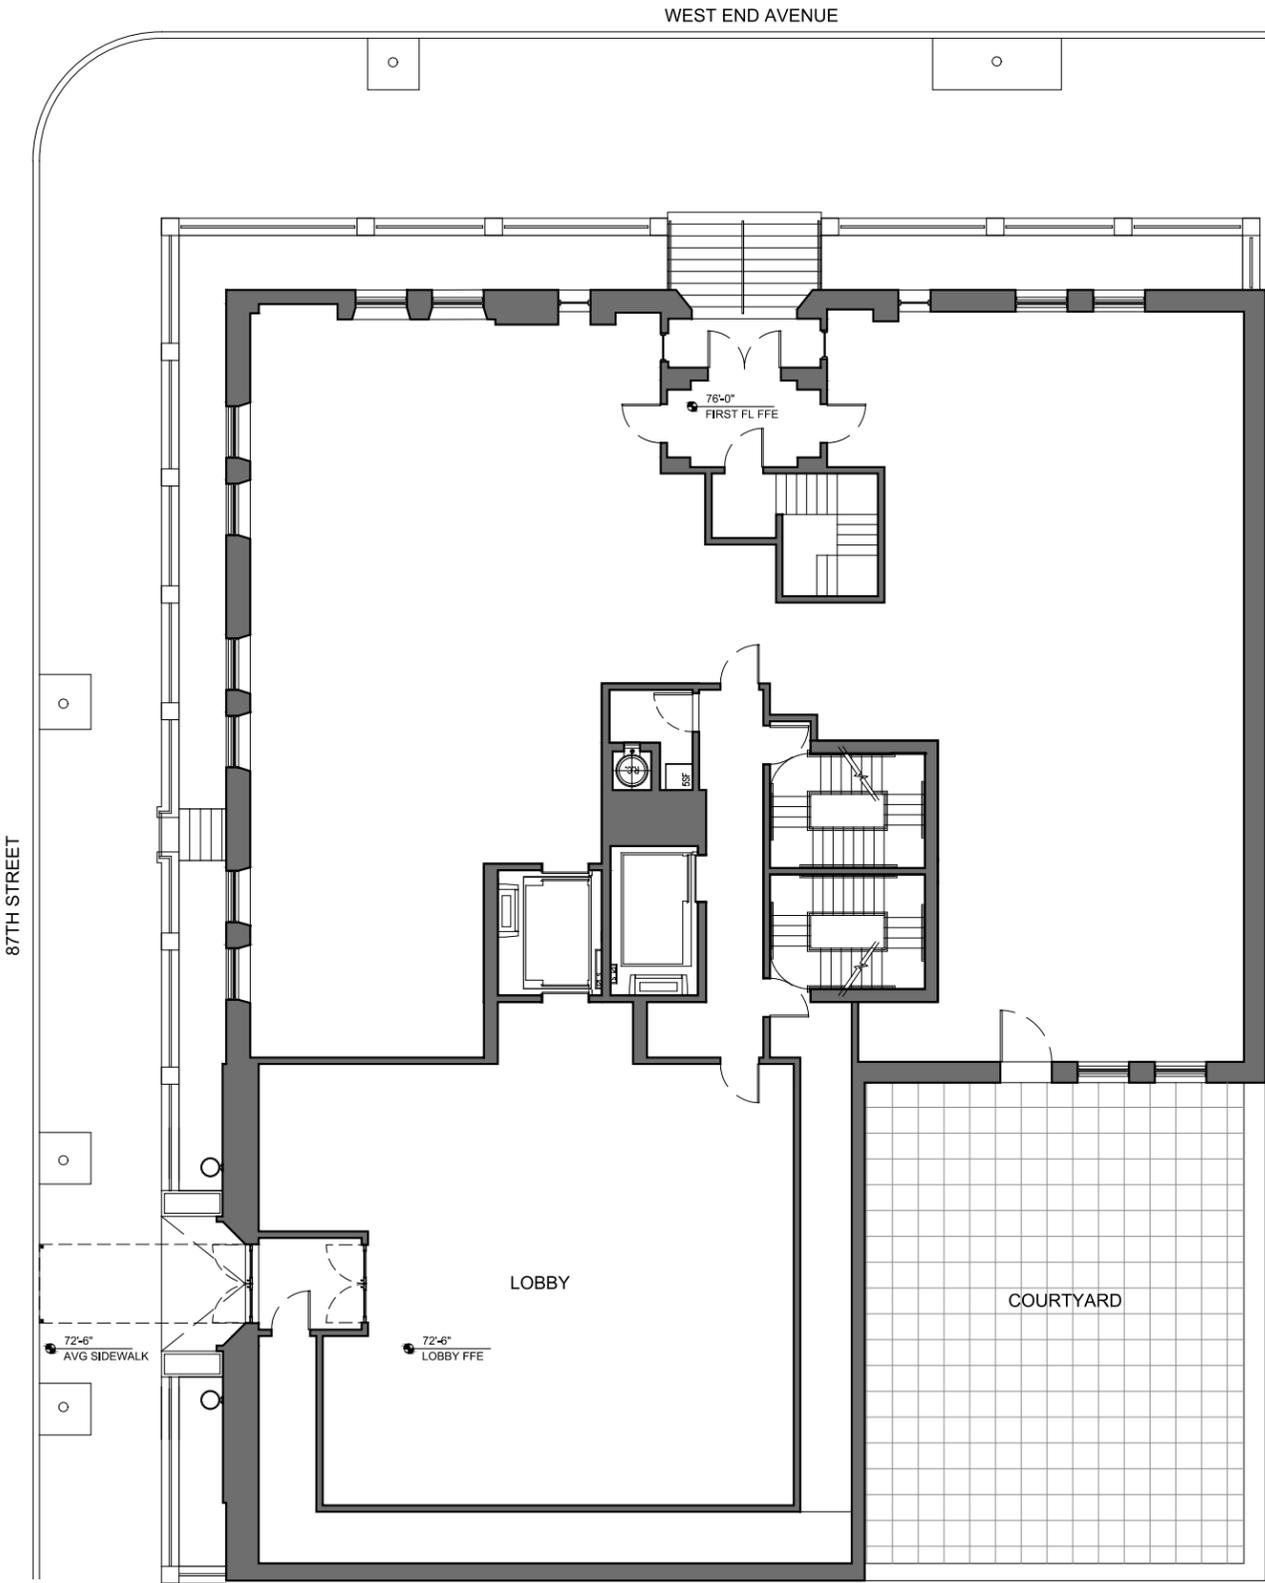

Previously Proposed

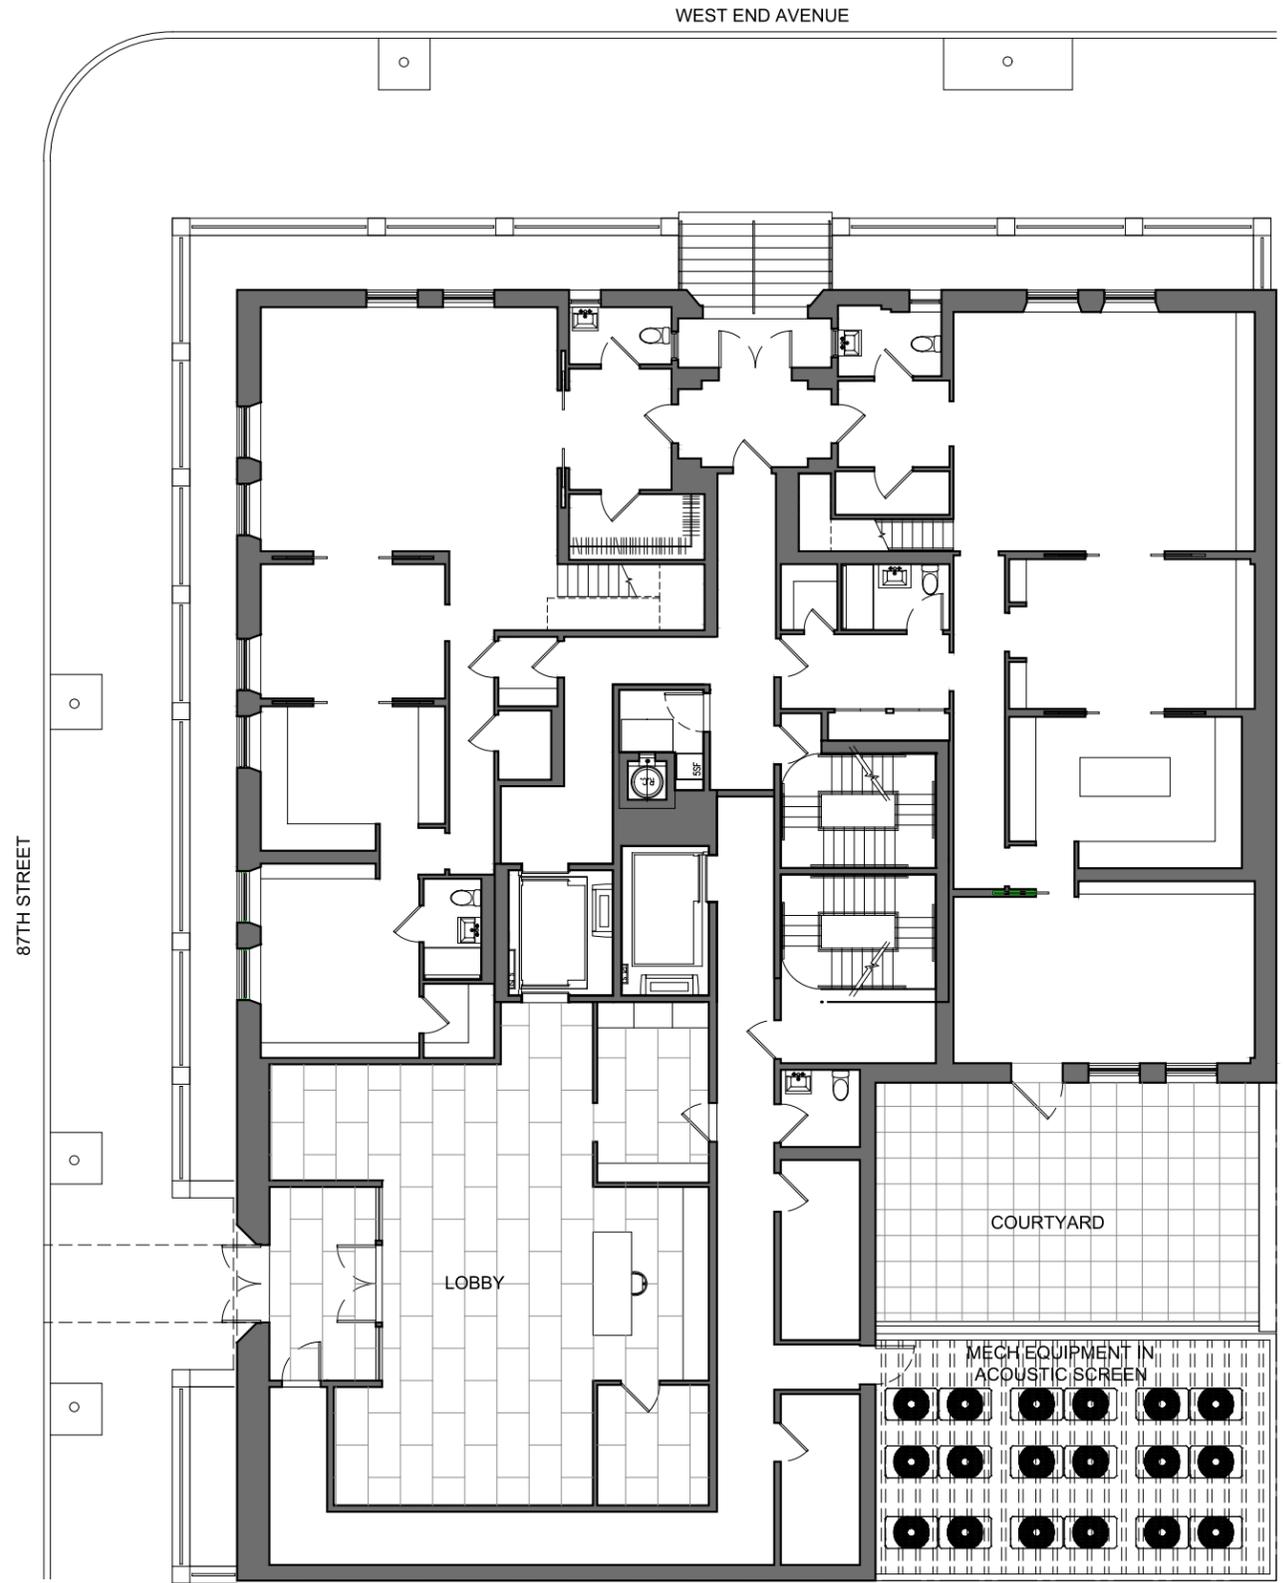

Current Proposed

First Floor Plan Showing New Lobby Entry

Tamarkin Co





Previously Proposed



Current Proposed

Aerial View of Courtyard

Tamarkin Co

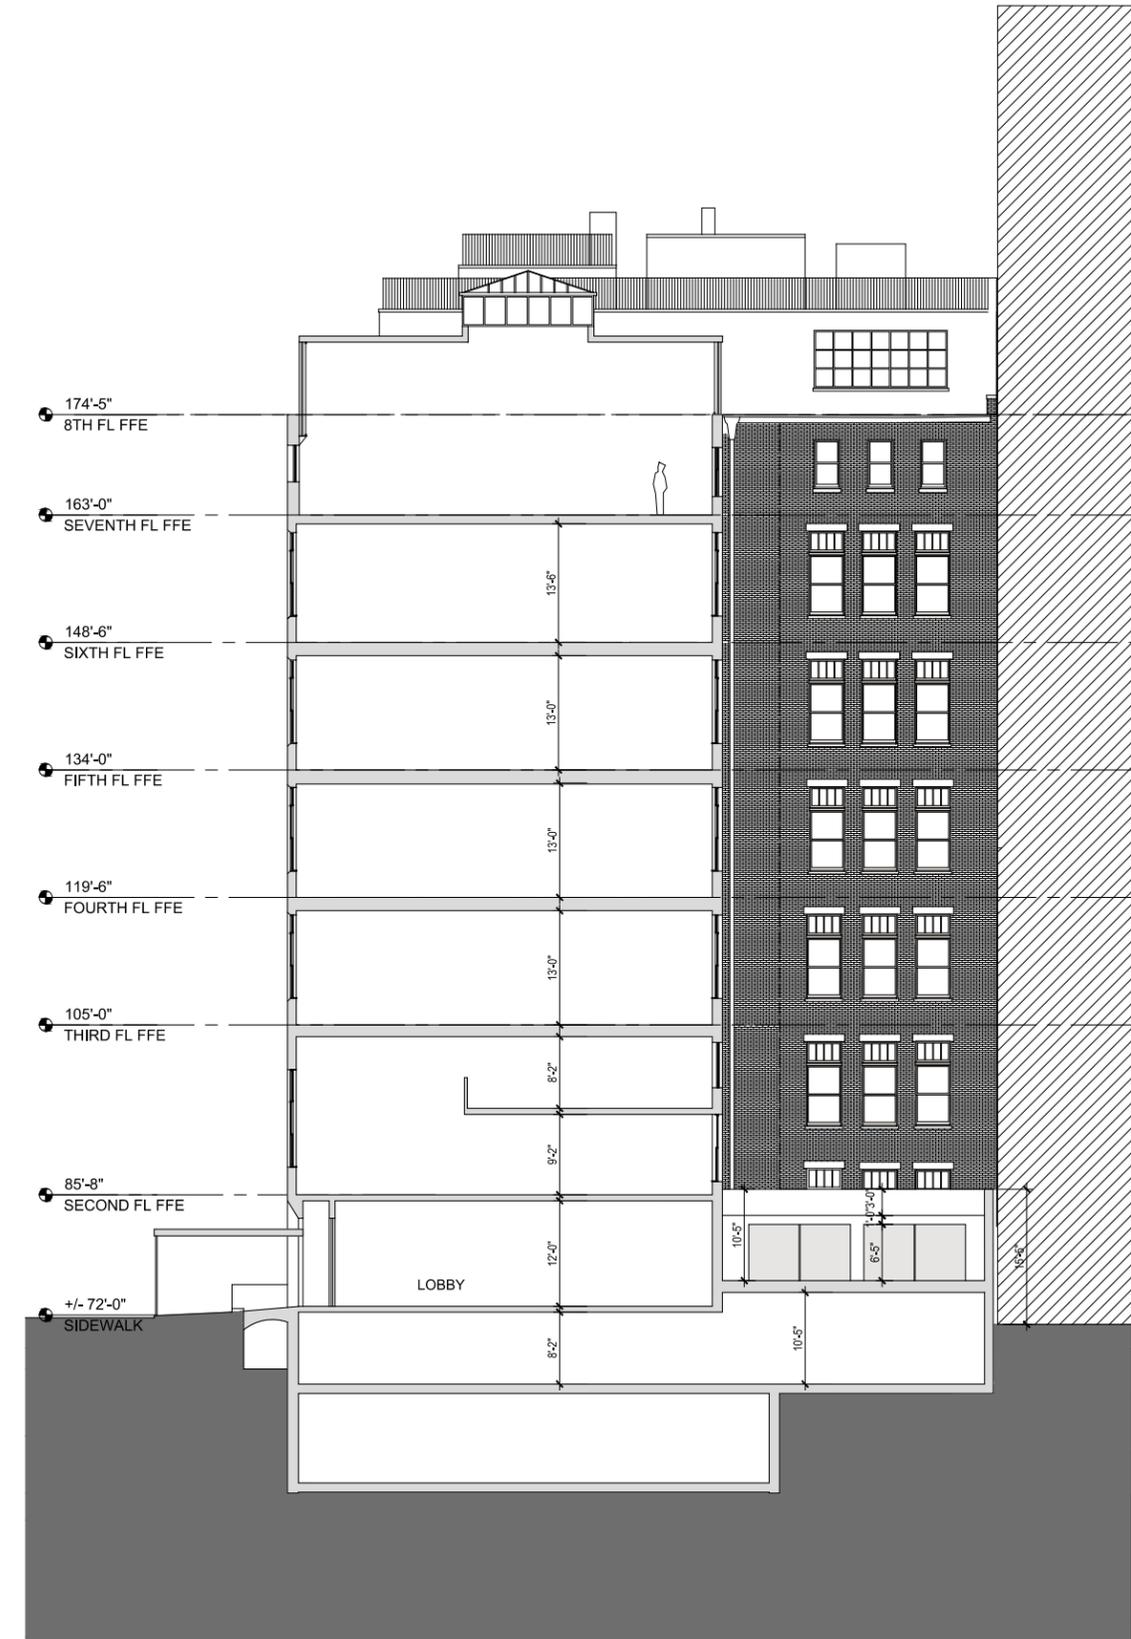
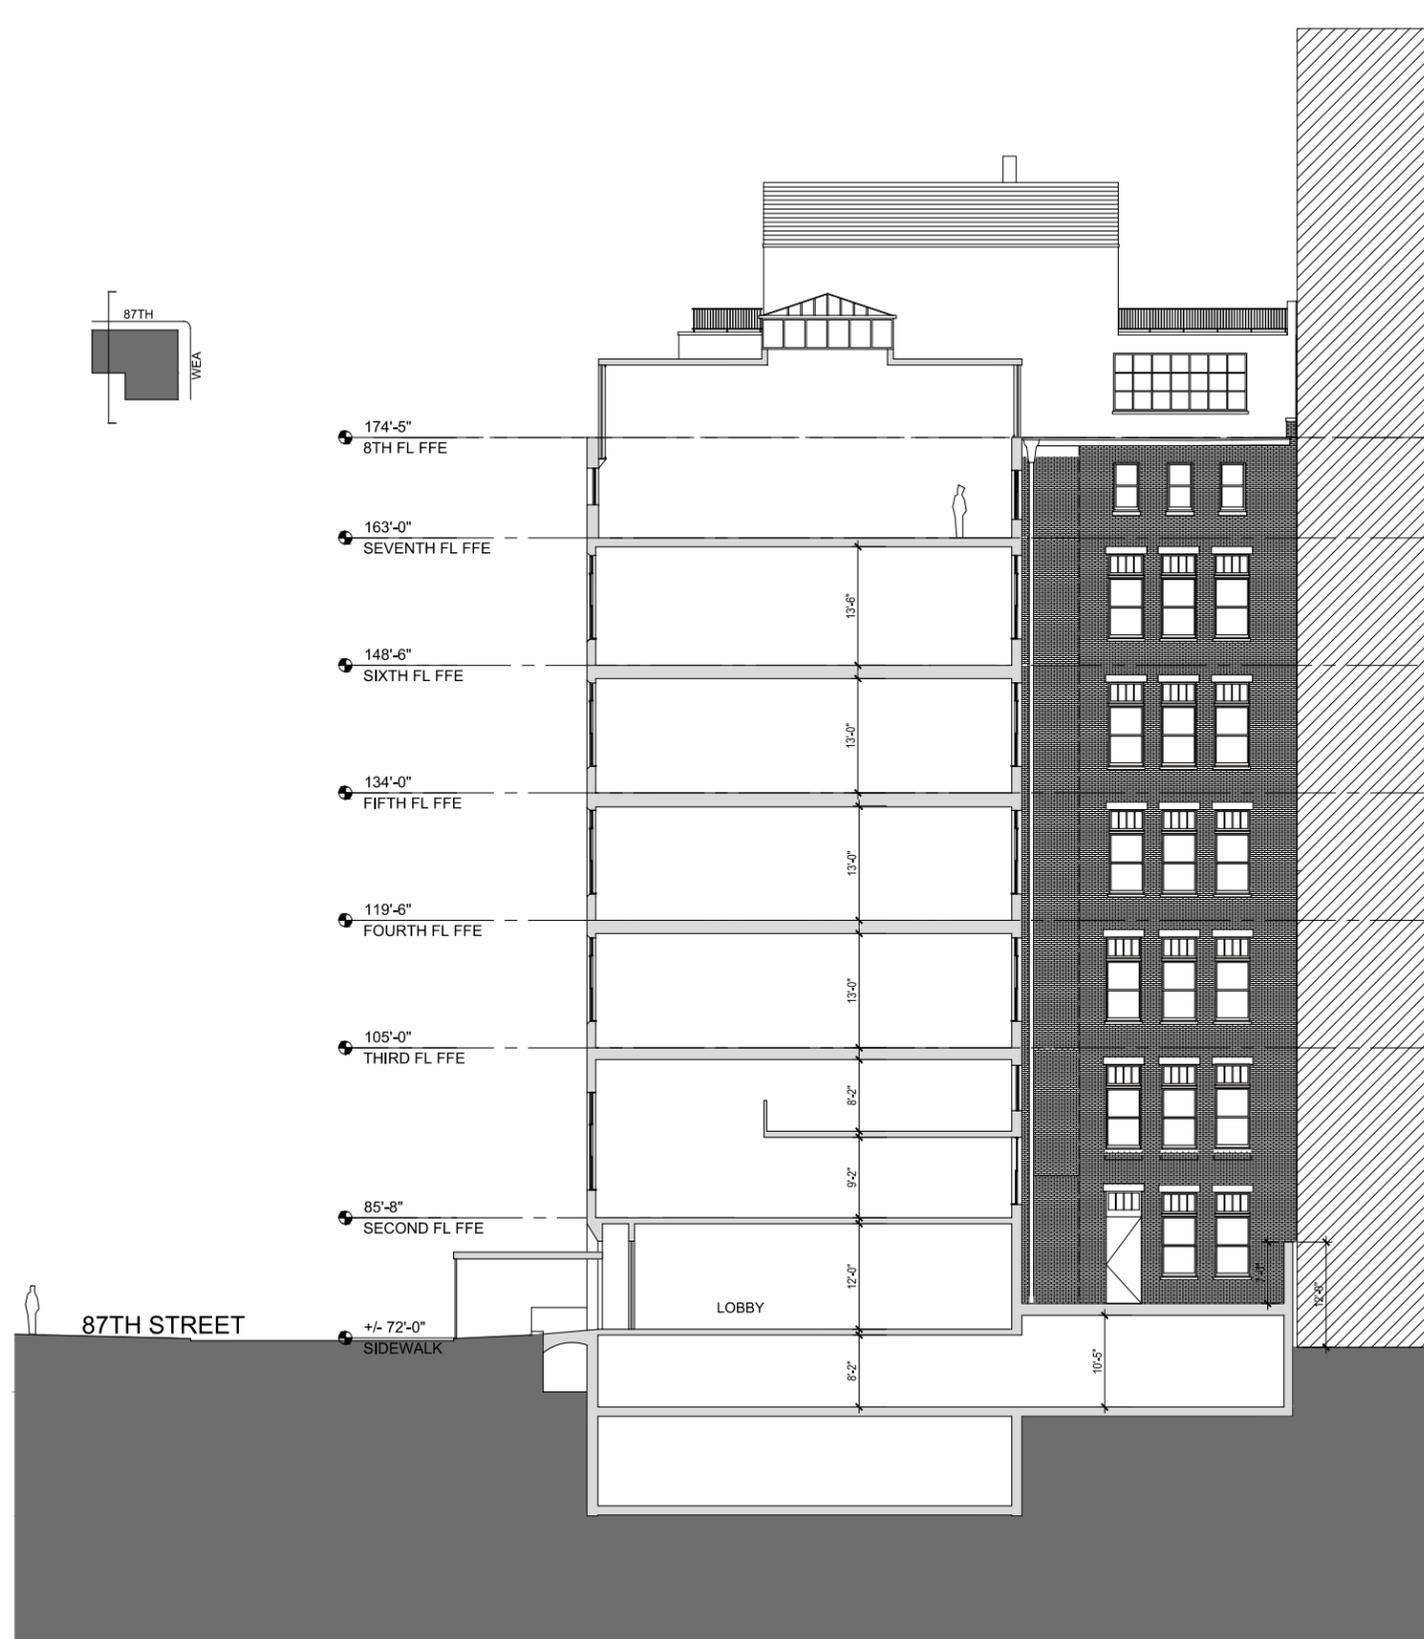


Previously Proposed


Current Proposed

Section Through Courtyard

Tamarkin Co

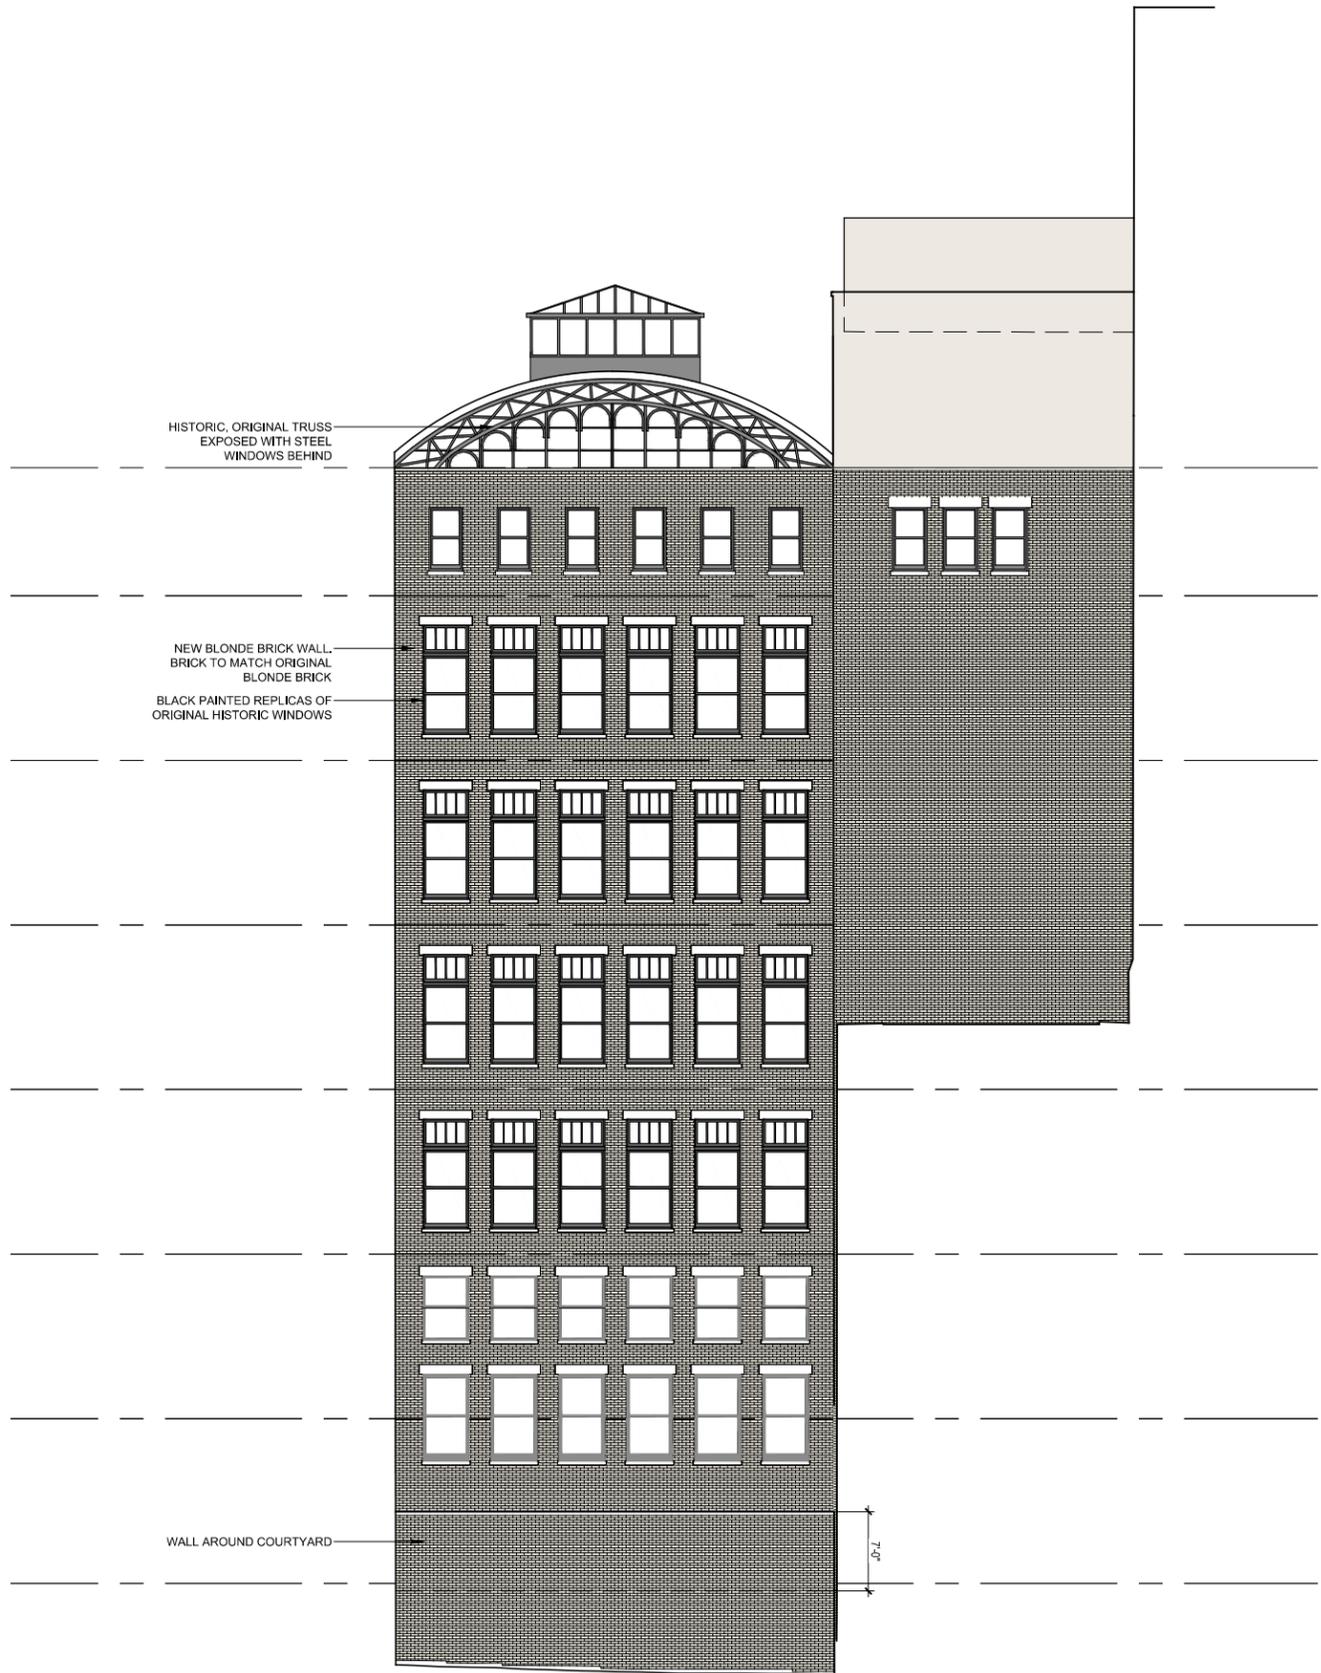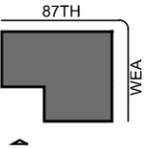

Previously Proposed

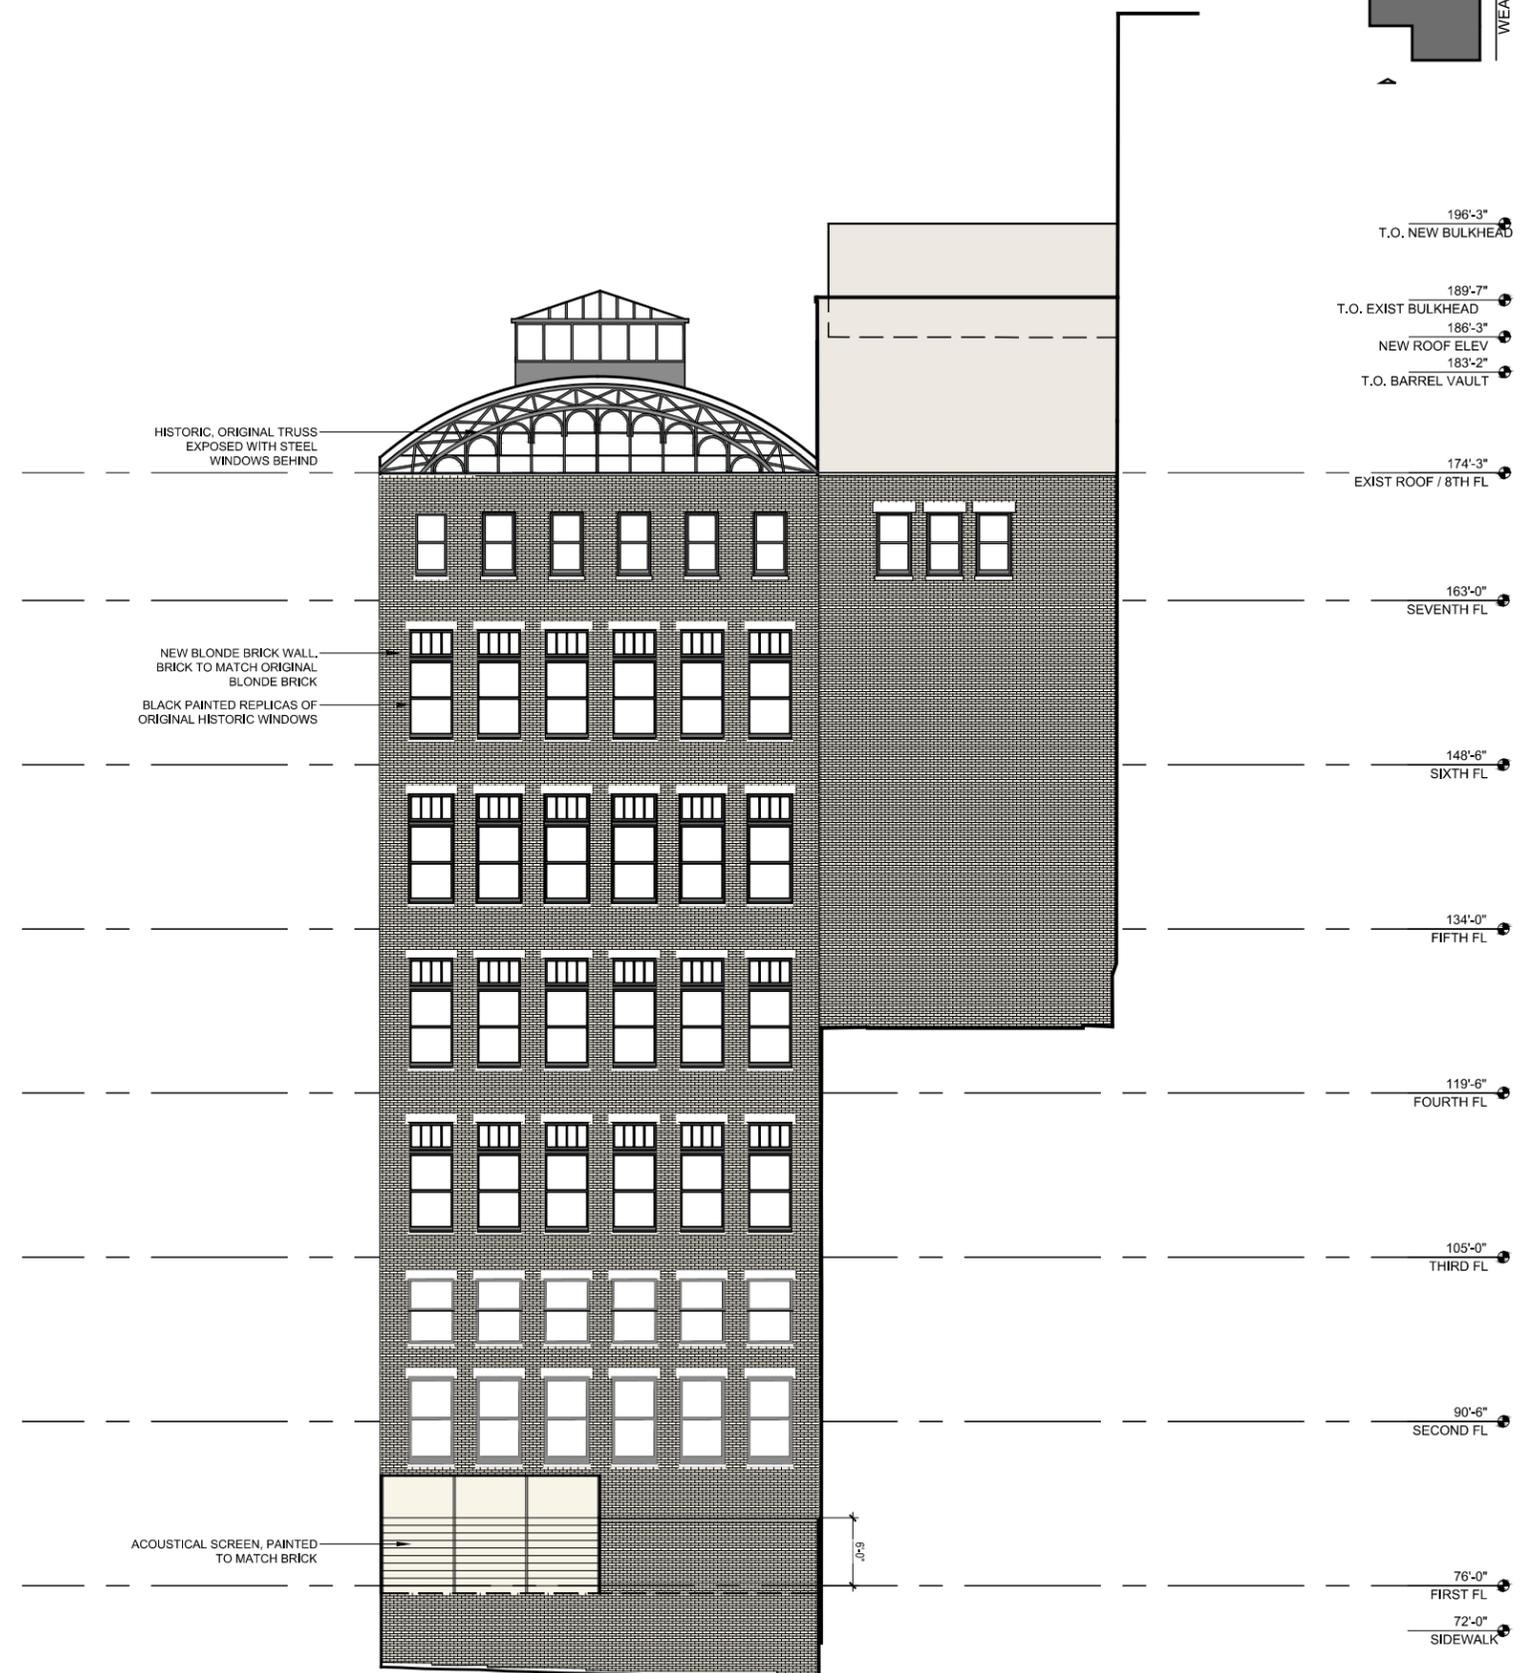

Current Proposed

South Courtyard Elevation

Tamarkin Co



Existing




Previously Proposed



Mock-Up



Currently Proposed

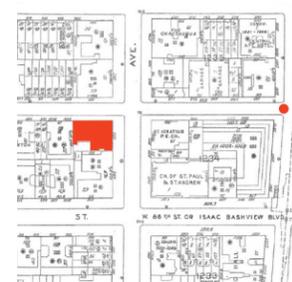

View from Broadway Median
Tamarkin Co



Existing




Previously Proposed



Mock-Up



Currently Proposed

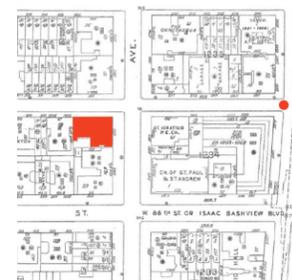

Zoomed View from Broadway

Tamarkin Co




Existing



Previously Proposed



Mock-Up

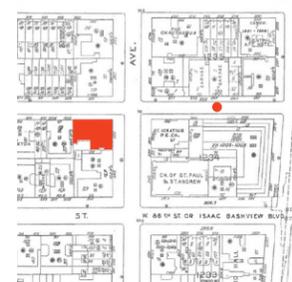

View from 87th, East of site

Tamarkin Co



Currently Proposed




Existing



Previously Proposed



Mock-Up

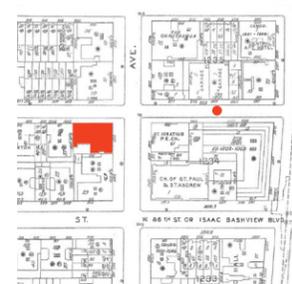

Zoomed View from 87th, East of site

Tamarkin Co



Currently Proposed




Existing



Previously Proposed



Mock-Up

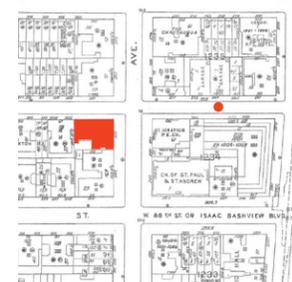

View from 87th, East of site

Tamarkin Co



Currently Proposed




Existing



Previously Proposed



Mock-Up

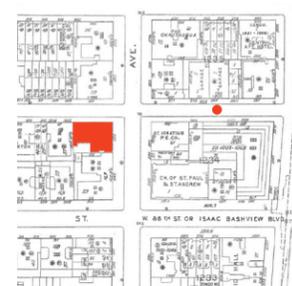

Zoomed view from 87th, East of site

Tamarkin Co



Currently Proposed




Existing



Previously Proposed



Mock-Up

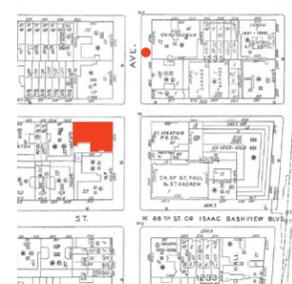

View from WEA, North of site

Tamarkin Co



Currently Proposed




Existing



Previously Proposed



Mock-Up

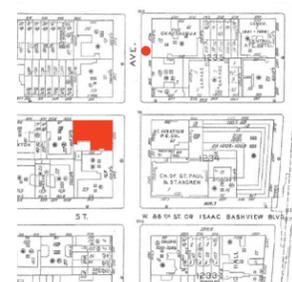

Currently Proposed

Zoomed View from WEA, North of site

Tamarkin Co



Existing




Previously Proposed



Mock-Up



Currently Proposed

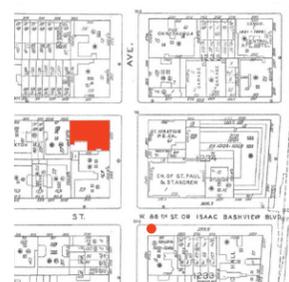

View from WEA, South of site


Tamarkin Co



Existing




Previously Proposed

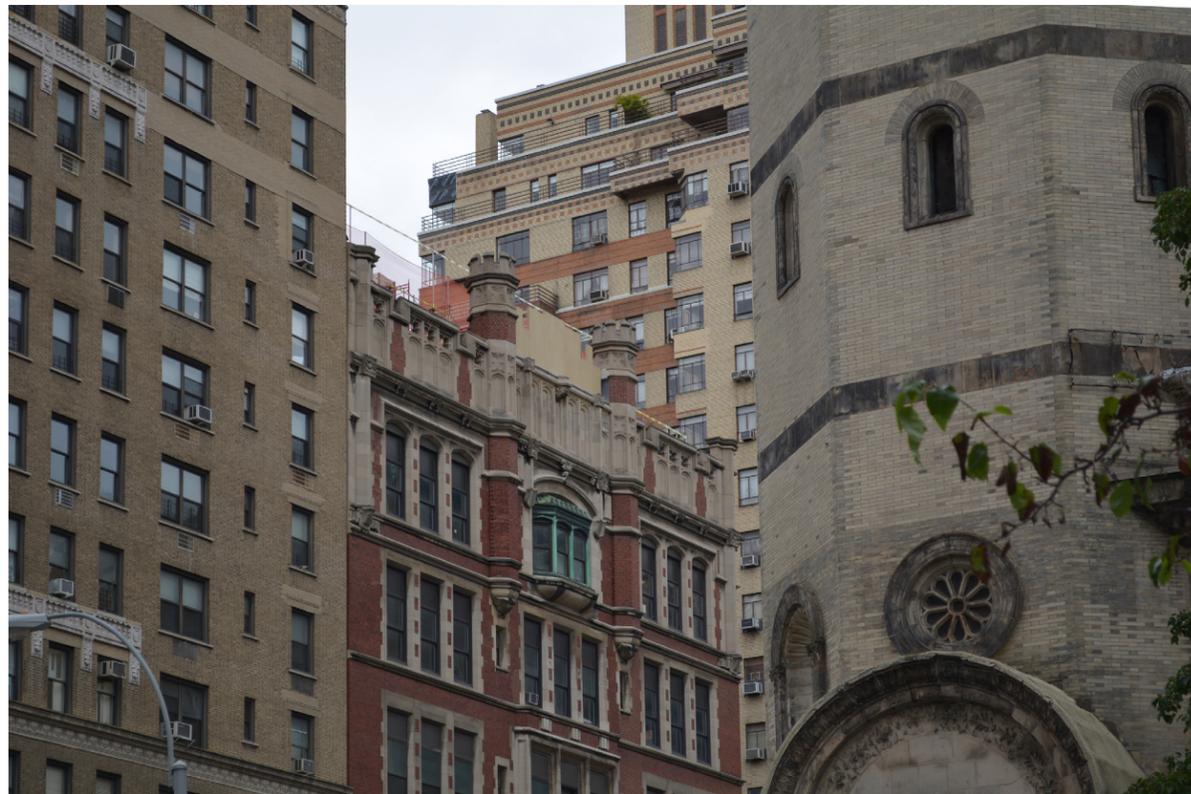

Mock-Up



Currently Proposed

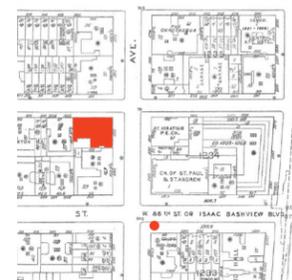

Zoomed view from WEA, South of site


Tamarkin Co




Existing



Previously Proposed

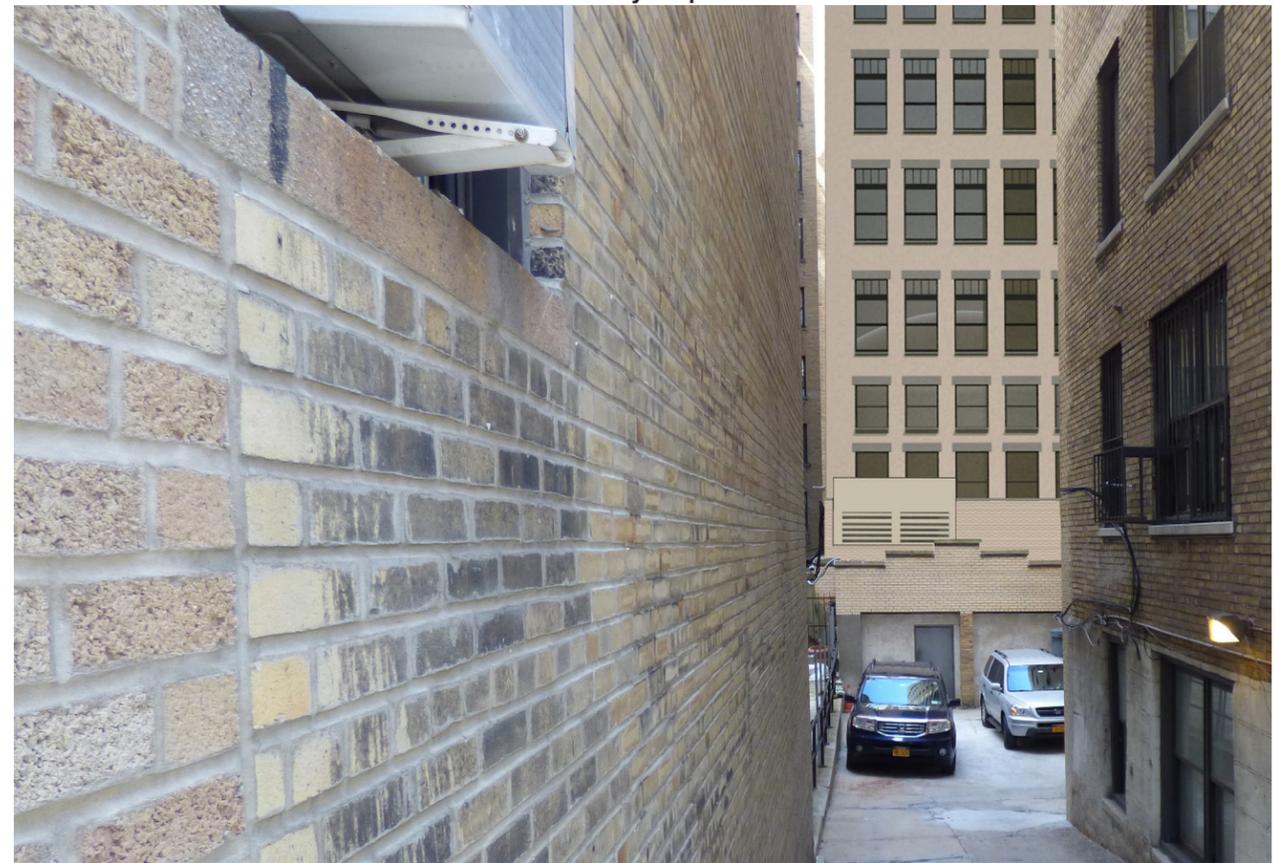

Currently Proposed

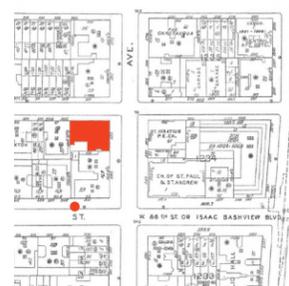


Street view into alley off 86th St

Tamarkin Co

Appendix

555 West End Avenue, NYC
West End Avenue Elevation

June 9, 2015

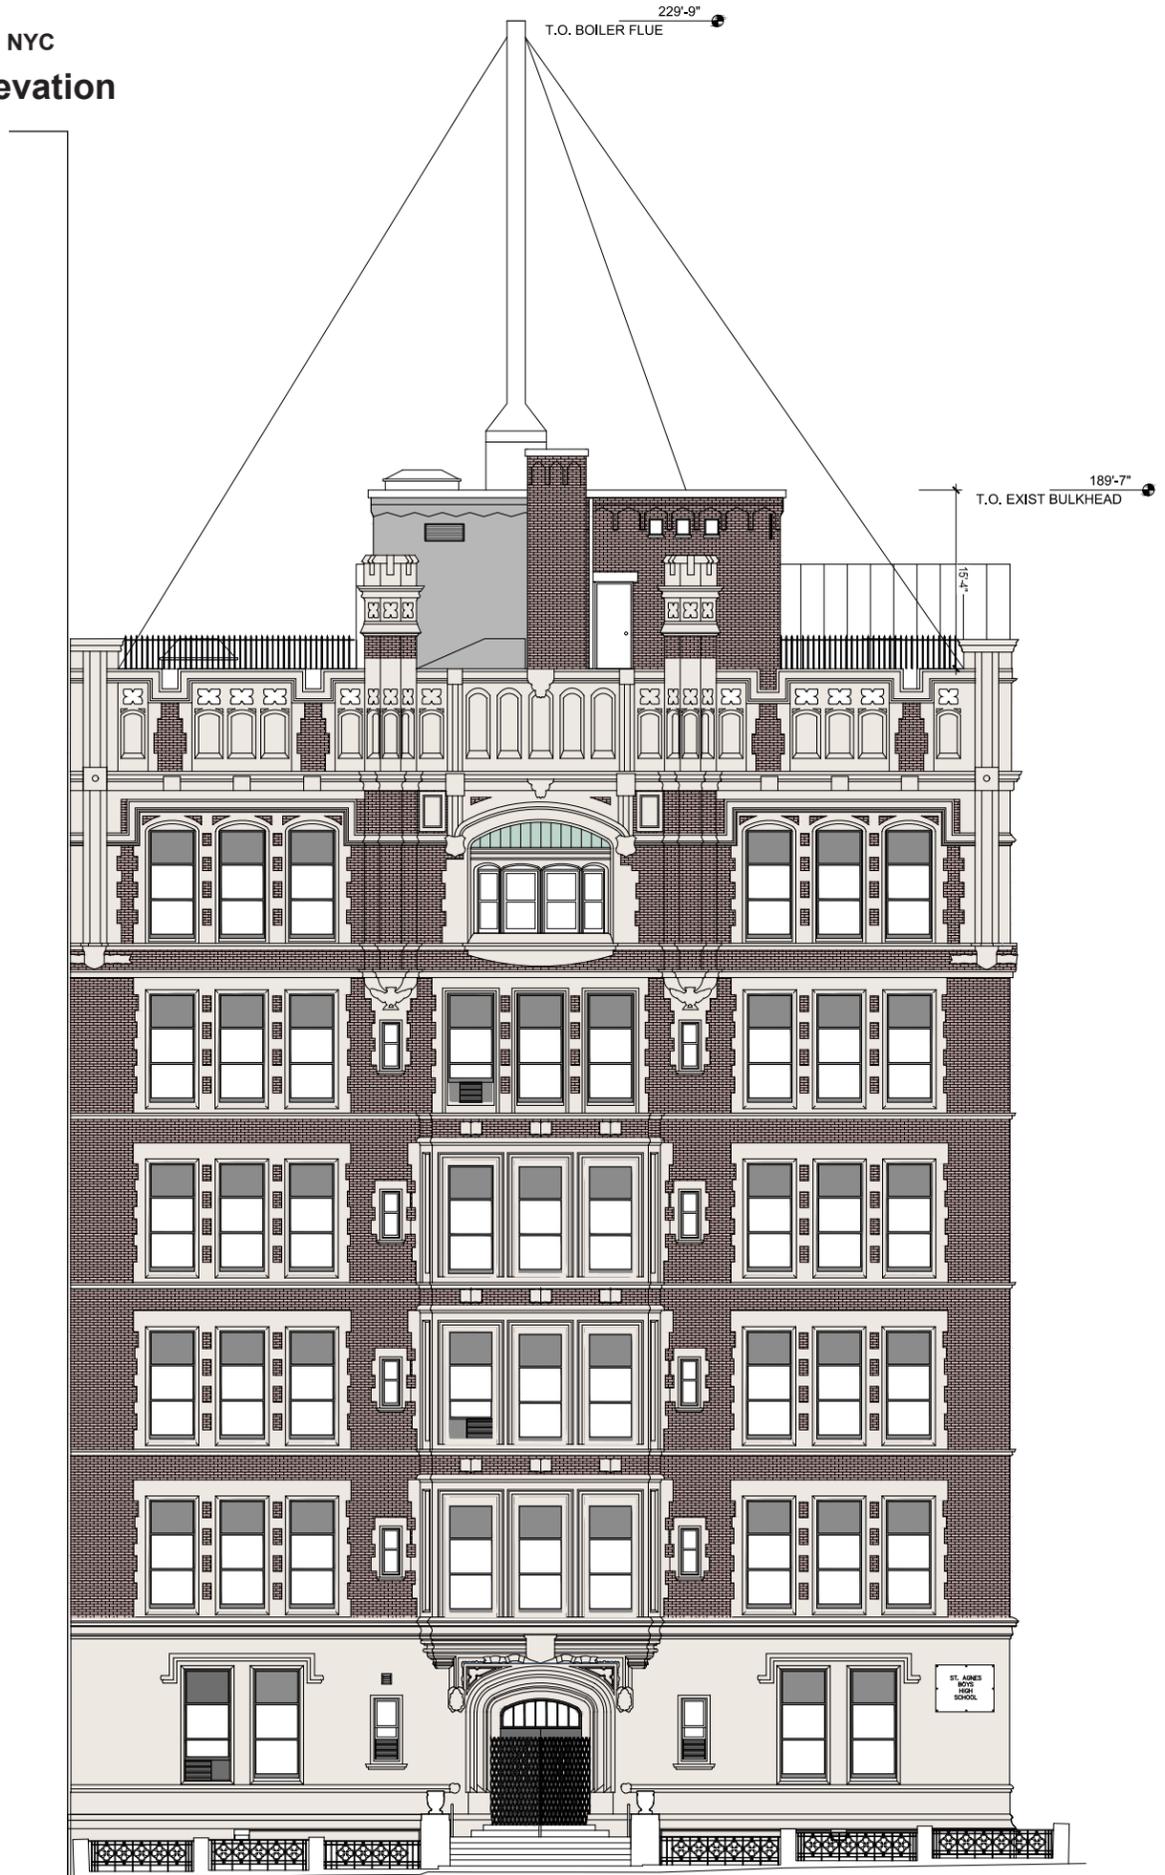

GREY STUCCO
BULKHEAD


555 West End Avenue, NYC
87th Street Elevation

229'-9"
T.O. BOILER FLUE


June 9, 2015




Existing

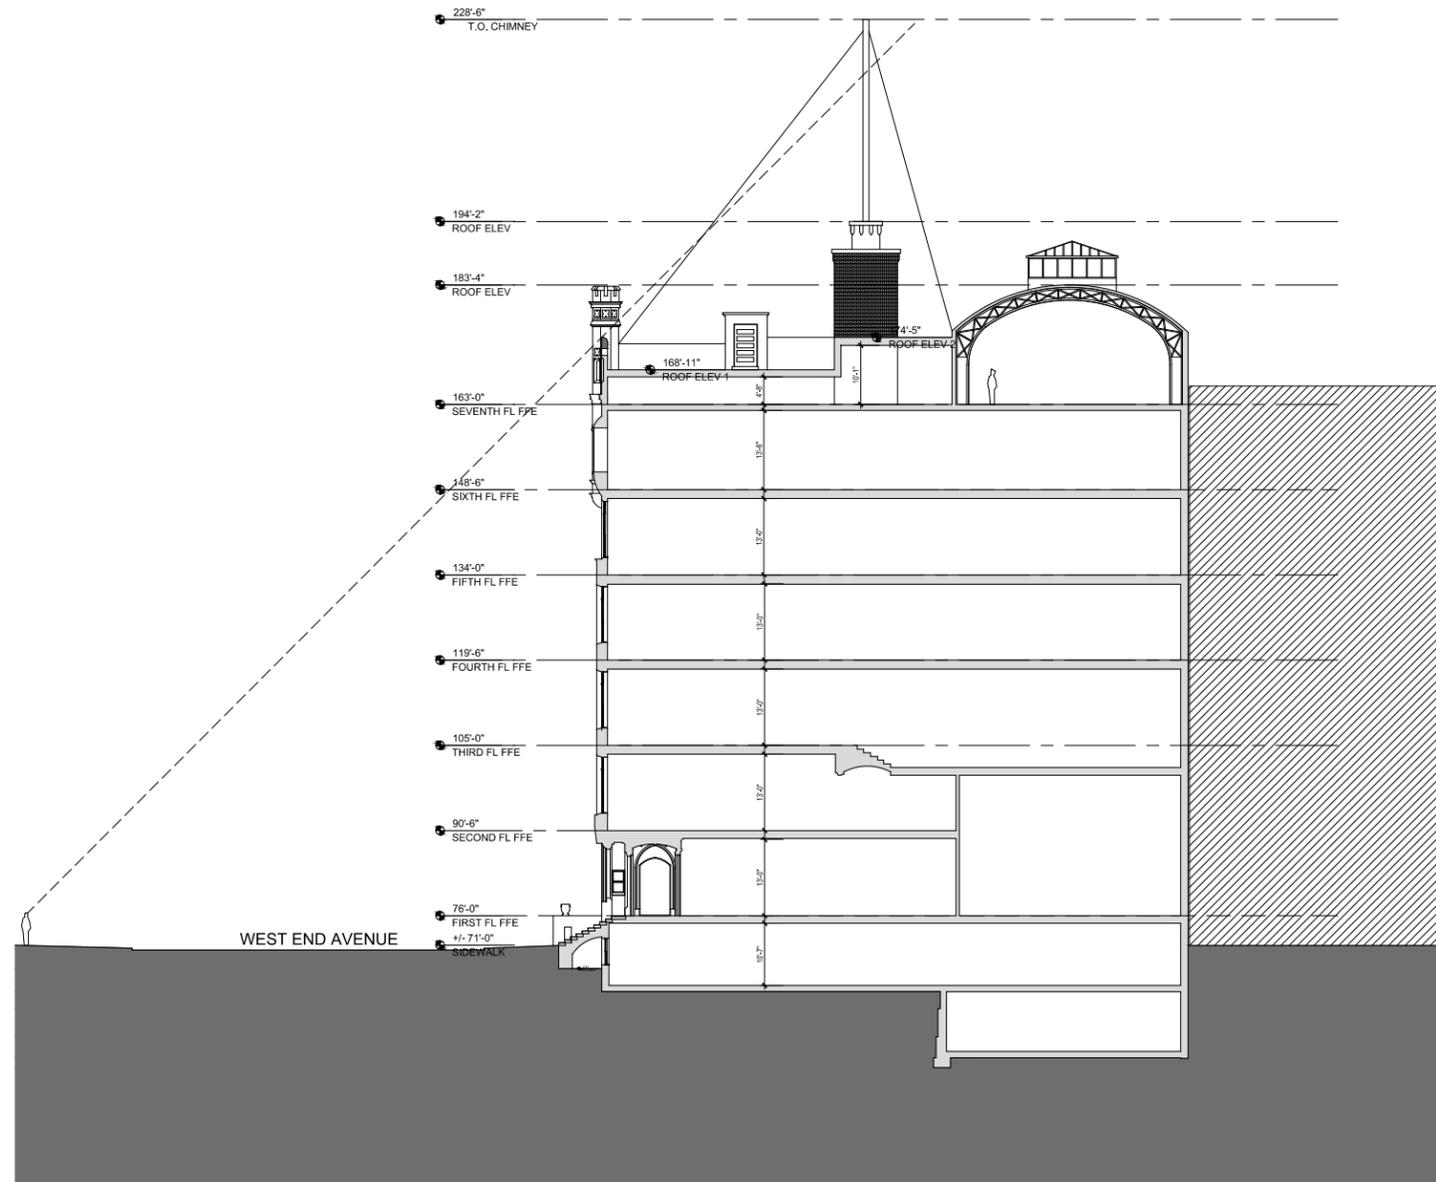


Longitudinal Section
Tamarkin Co

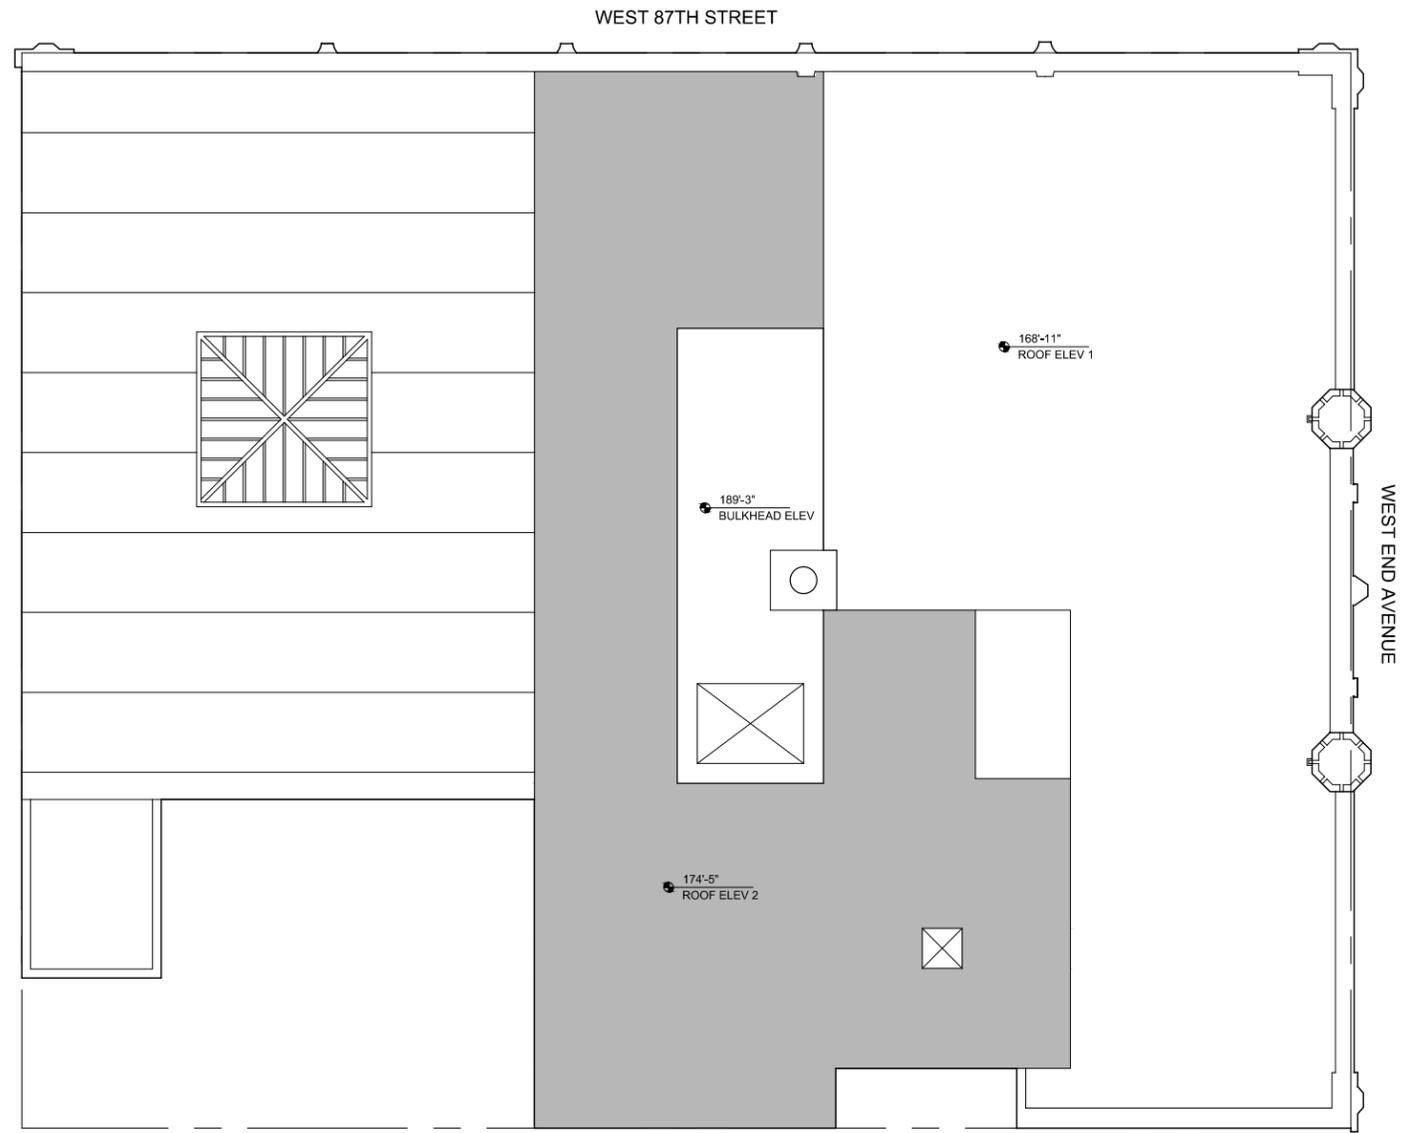

Existing

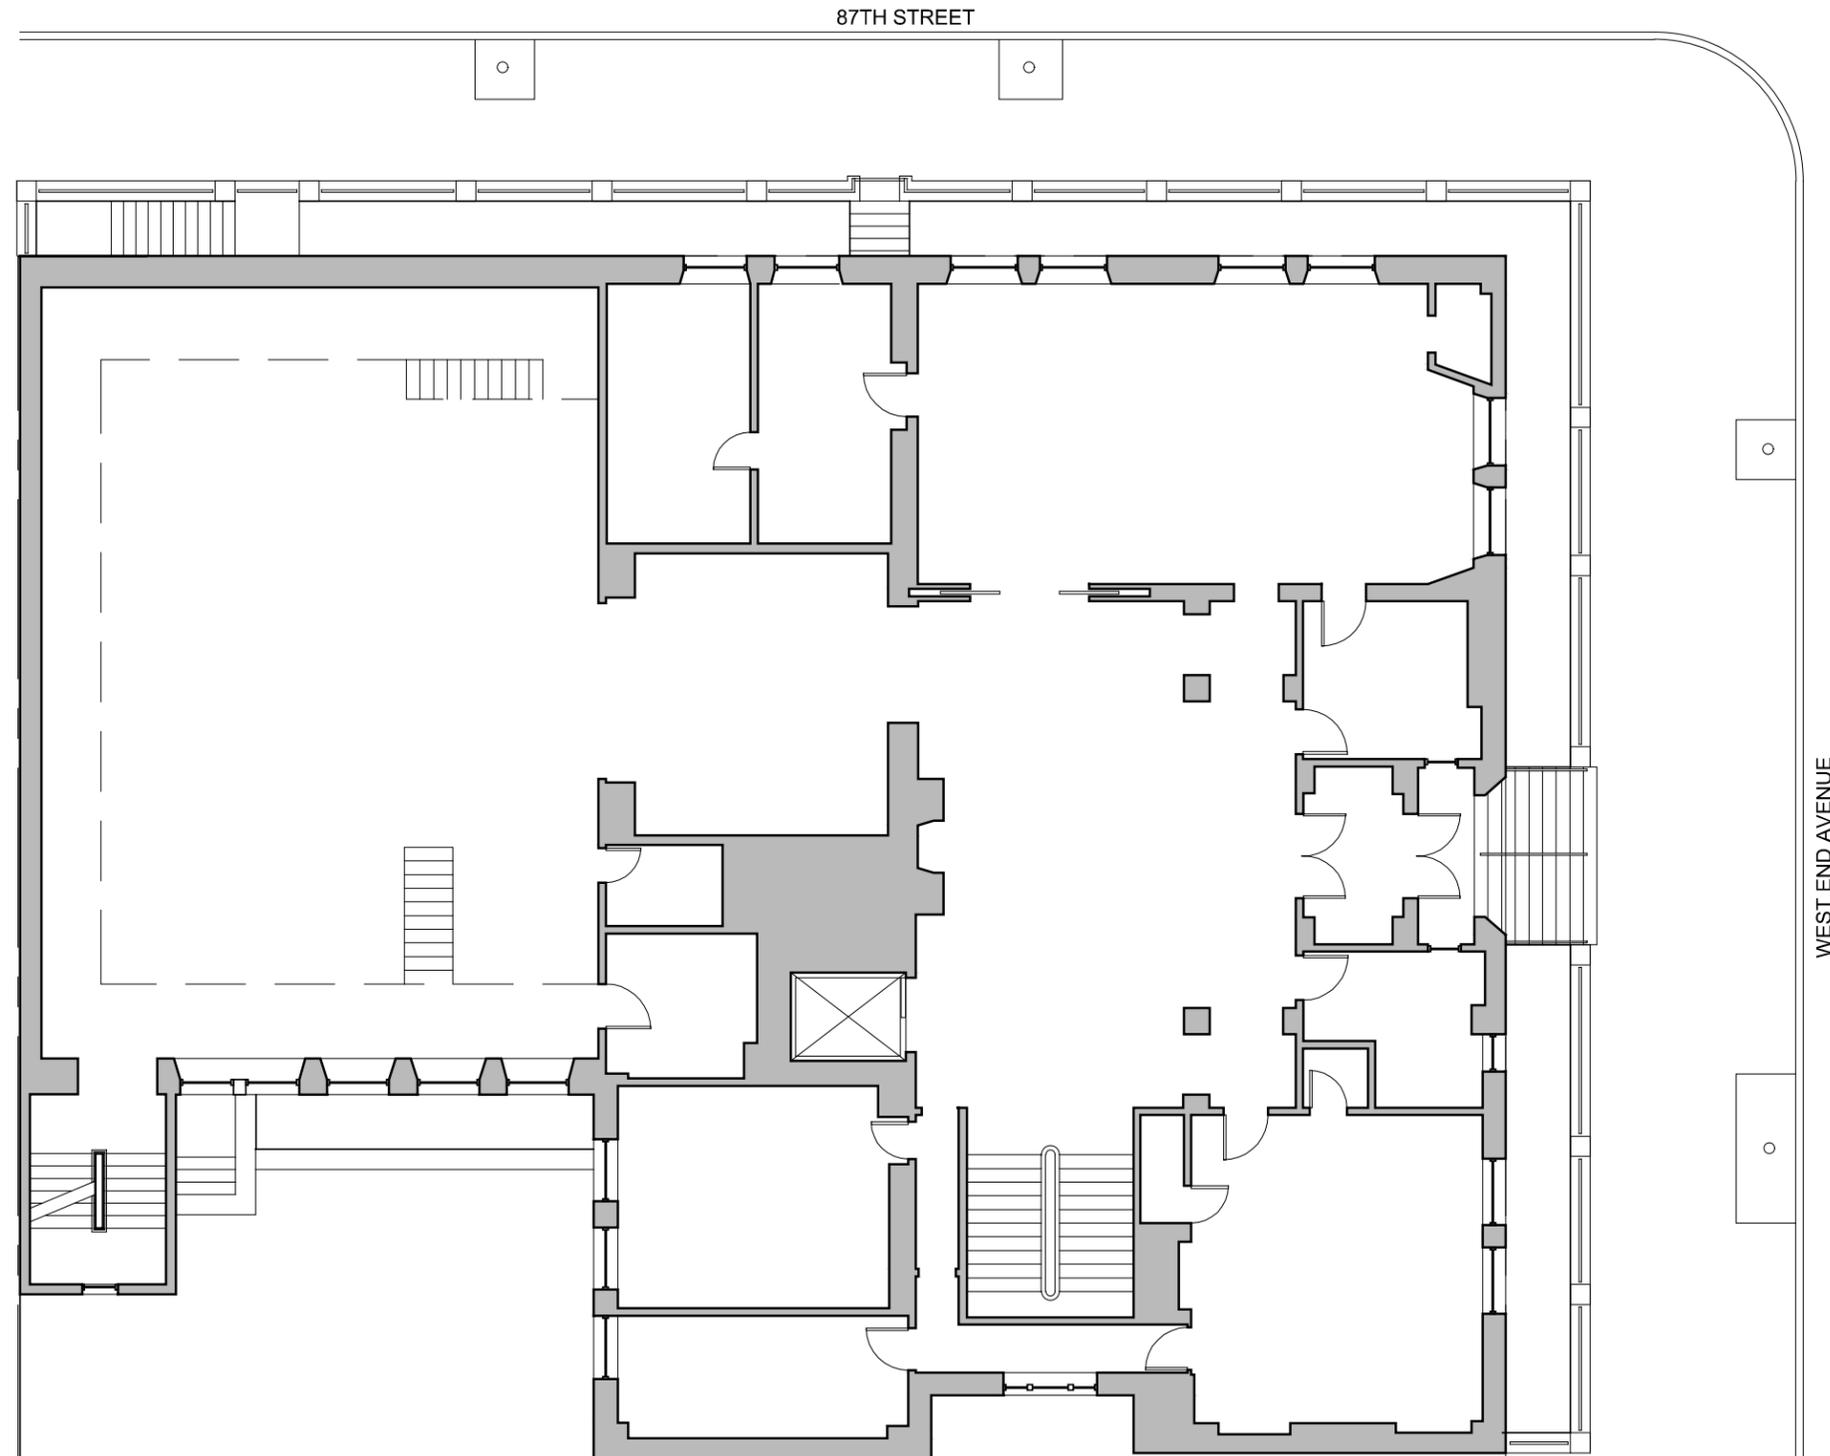


First Floor Plan Existing

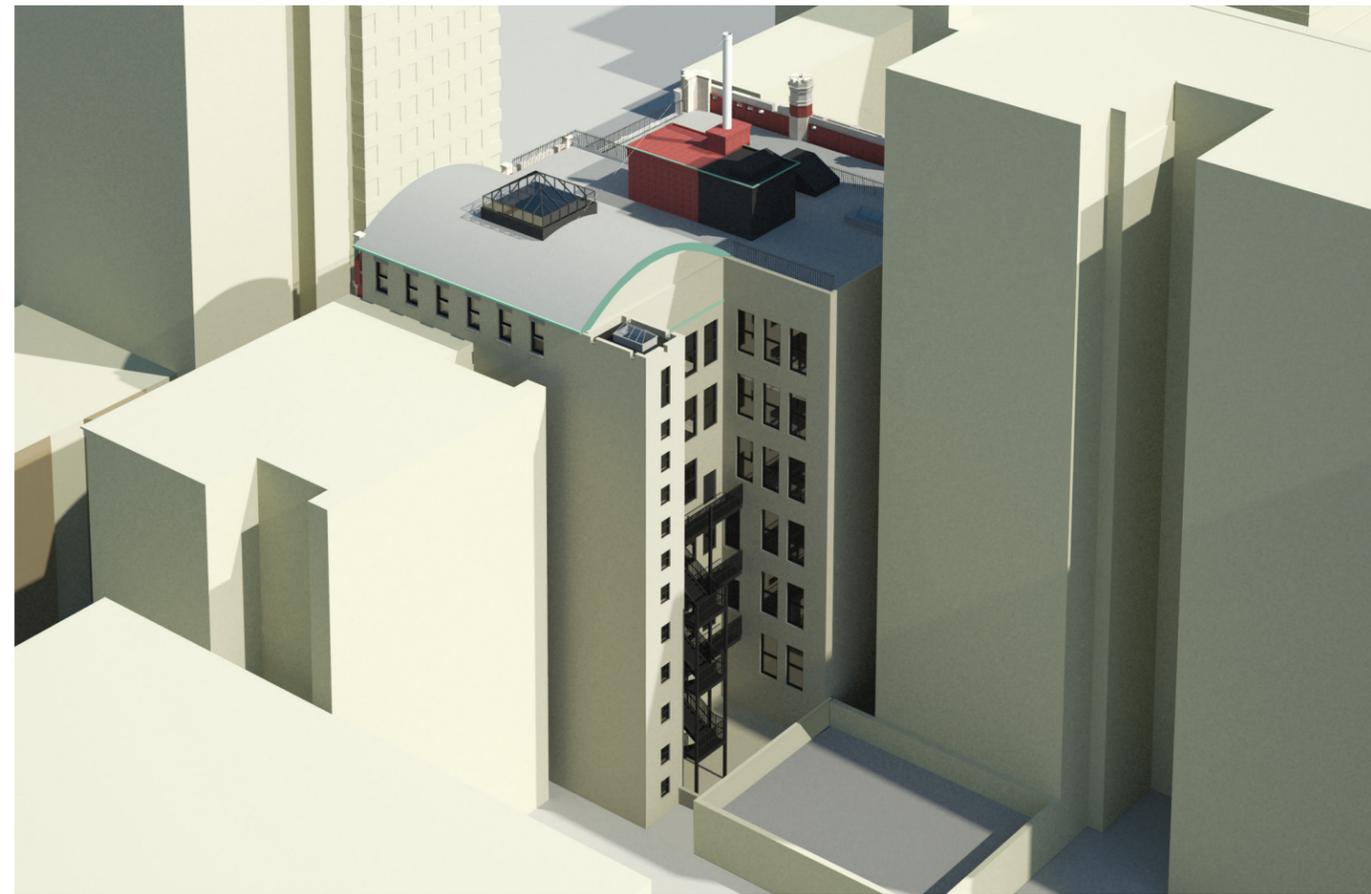

Existing

Aerial View of Courtyard

Tamarkin Co

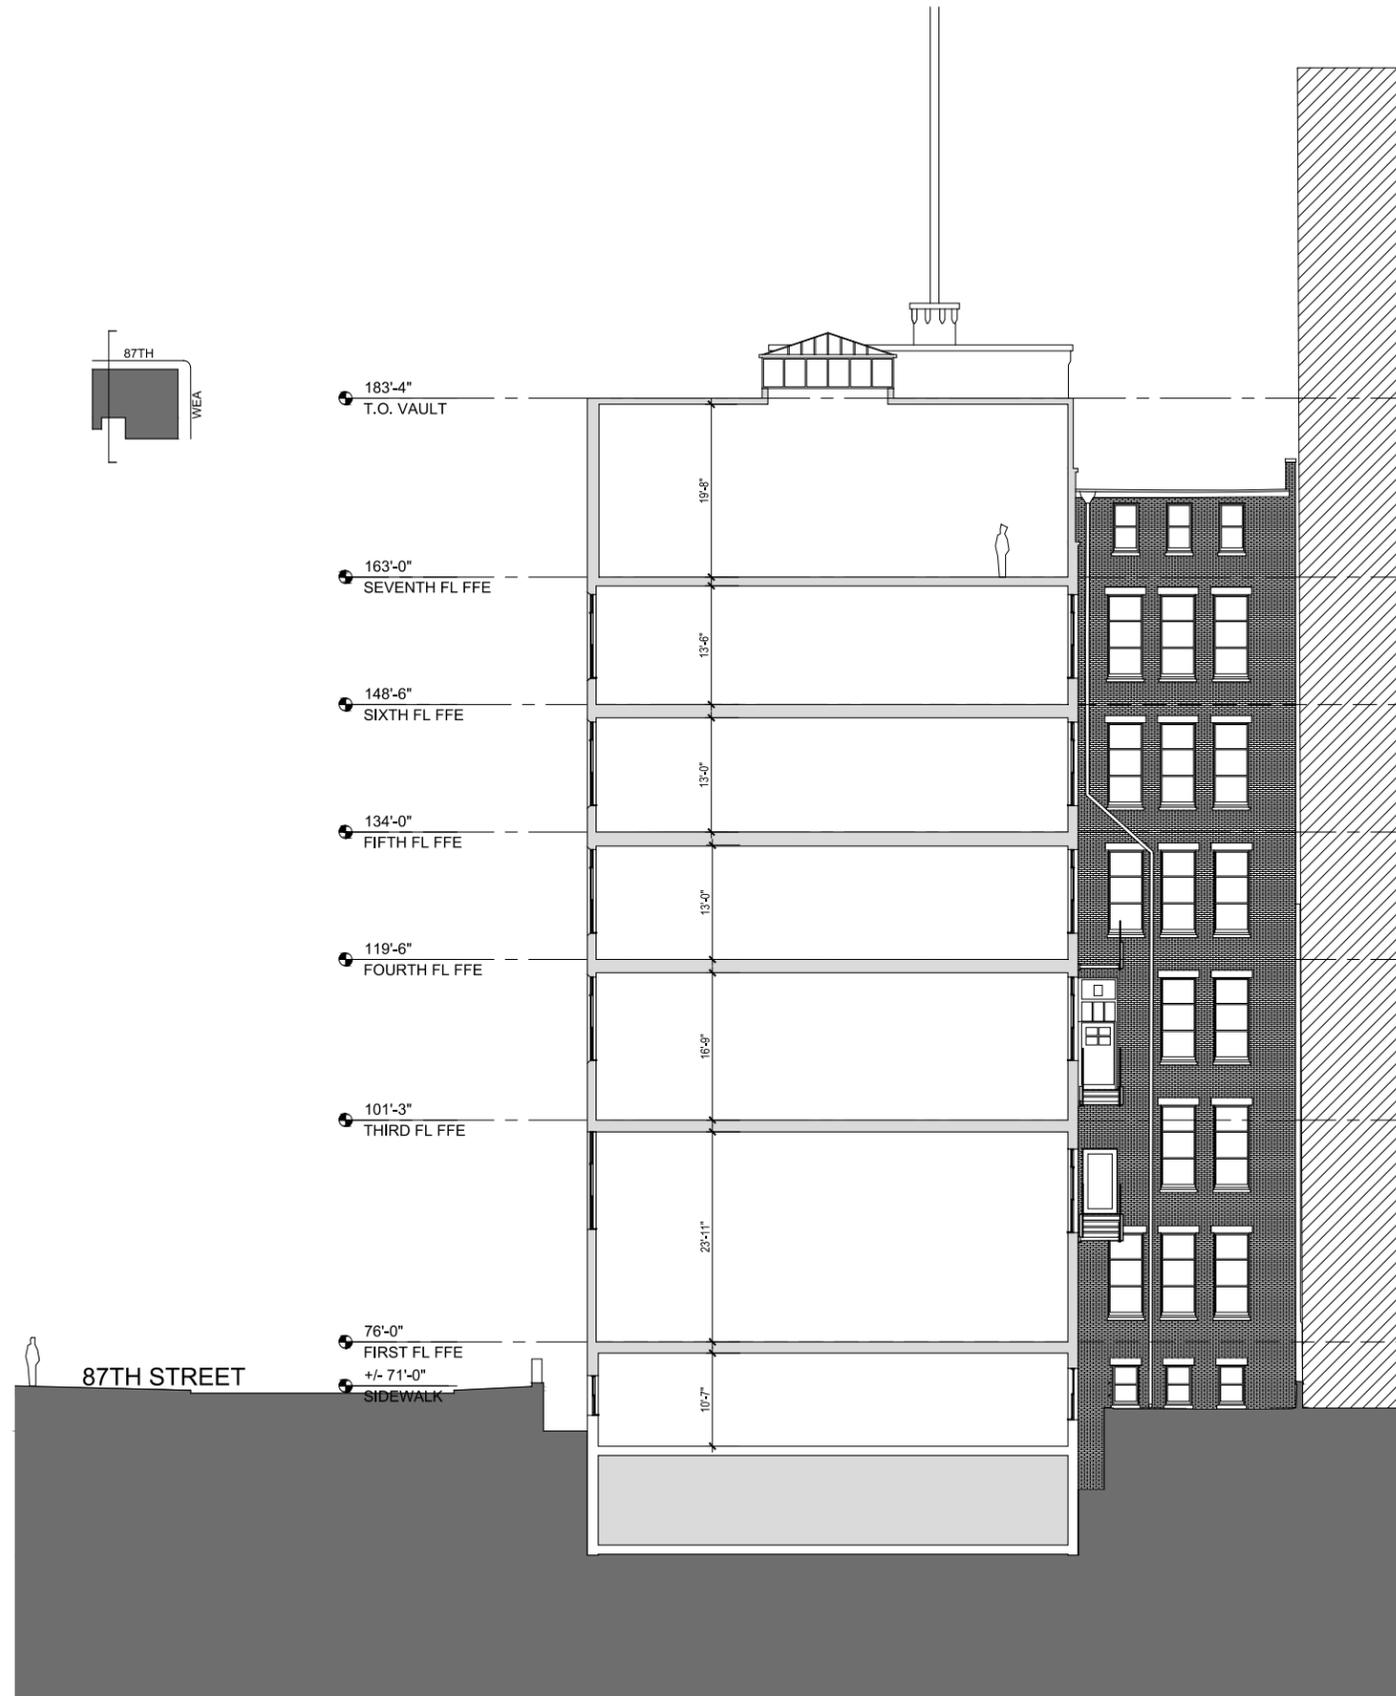

Existing
Section Through Courtyard
Tamarkin Co



Existing

South Courtyard Elevation

Tamarkin Co