

by CHLOE

185 Bleecker Street

New York, New York

185 Bleecker St, New York, N.Y.

MAP :	12c
ZONE :	R7-2, C1-5
BLOCK :	540
LOT :	43
LOT AREA :	3,784 SF
COMMUNITY BOARD:	102



Historic (1930's) Tax Photograph



Historic (1950's) Tax Photograph

Plot Plan

LPC DESIGNATION REPORT

185 Bleecker Street (aka 185-187 Bleecker Street; 100-102 MacDougal Street)

Borough of Manhattan Tax Map Block 540, Lot 43 Date: 1904 (NB 201-1904)

Architect/Builder: Sass & Smallheiser Original Owner: John Brown Type: Tenement with commercial ground floor

Style: Renaissance Revival Stories: 6 Material(s): Brick; terra cotta or masonry

Decorative Metal Work: Cast-iron pillars with large scroll brackets and foliate details at residential entry and at eastern end of facade; handrails at stoop at residential entry; decorative rails at fire escape

Significant Architectural Features: Red brick facade featuring alternating bands of terra cotta or masonry and large splayed lintels with foliate scroll brackets throughout; *Alterations:* Molded cornice and decorative frieze removed from above storefronts

(after c. 1980s); entablature at residential entry simplified and/or covered (after c. 1980s tax photograph); painted sidewalls at stoop; light and security camera at residential entry; intercom at residential entry; lights and conduit at storefronts; commercial signage and awnings at storefronts; sidelights and transom at residential entry *Building Notes:* Originally constructed as a tenement for 25 families with stores at the first story. It replaced two row houses that dated to the early 19th century. The configuration of the eastern storefront is possibly historic (may date to 1966 alteration, ALT 2539-1966). *Site Features:* Single step at commercial entry at corner of south and west facades; in-ground metal hatch doors at eastern and western ends of facade *Notable History and Residents:*

This was home to Café Borgia, the second-oldest surviving Greenwich Village café at the time its doors closed in 2001, after 42 years in operation. Upon opening in 1959, the coffeehouse was known as a place for gathering, talking, and reciting poetry, and counted among its patrons many of the famous Beat poets, artists, and entertainers of the era. References: Kelly Crow, "Café Borgia, Like Its Beat Heyday and Lucrezia Herself, is History," *New York Times*, January 14, 2001, CY5; Fred W. McDarrah, *Greenwich Village* (New York: Corinth Books, 1963), 82. South Facade: Designed (historic) *Stoop:* Painted *Door(s):* Replaced primary door *Windows:* Mixed *Storefront(s):* Altered (east); replaced (west) *Cornice:* Original *Sidewalk Material(s):* Concrete *Curb Material(s):* Concrete with metal edge West Facade: Designed (historic) *Facade Notes:* Similar to south facade *Special Windows:* Segmental-arched window openings at second story (some historic arched upper sashes remain) *Decorative Metal Work:* Decorative rails at fire escape *Alterations:* Painted at first story towards southern end of facade; molded cornice and decorative frieze removed from above storefronts at southern end of facade (after c. 1980s); some replaced windows (one-over-one double-hung sashes present in c. 1939 tax photograph, with arched upper sashes at second-story segmental-arched window openings); some screen windows; lights and conduit at storefronts; commercial signage and awnings at storefronts; projecting sign at northern storefront; flag armature with flag at first story at northern storefront; raised commercial entries at storefronts; sign boxes at northern storefront *Windows:* Mixed *Site Features:* In-ground metal hatch door in front of northern storefront *Sidewalk Material(s):* Concrete *Curb Material(s):* Concrete with metal edge *69 East Facade:* Not designed (historic) (partially visible) *Facade Notes:* Red brick; partially visible over roofline of neighboring building North Facade: Not designed (historic) (partially visible) *Facade Notes:* Red brick

Alterations: Molded cornice and decorative frieze removed from above storefronts

(after c. 1980s); entablature at residential entry simplified and/or covered (after c. 1980s tax photograph); painted sidewalls at stoop; light and security camera at residential entry; intercom at residential entry; lights and conduit at storefronts; commercial signage and awnings at storefronts; sidelights and transom at residential entry *Building Notes:* Originally constructed as a tenement for 25 families with stores at the first story. It replaced two row houses that dated to the early 19th century. The configuration of the eastern storefront is possibly historic (may date to 1966 alteration, ALT 2539-1966). *Site Features:* Single step at commercial entry at corner of south and west facades; in-ground metal hatch doors at eastern and western ends of facade *Notable History and Residents:*

This was home to Café Borgia, the second-oldest surviving Greenwich Village café at the time its doors closed in 2001, after 42 years in operation. Upon opening in 1959, the coffeehouse was known as a place for gathering, talking, and reciting poetry, and counted among its patrons many of the famous Beat poets, artists, and entertainers of the era. References: Kelly Crow, "Café Borgia, Like Its Beat Heyday and Lucrezia Herself, is History," *New York Times*, January 14, 2001, CY5; Fred W. McDarrah, *Greenwich Village* (New York: Corinth Books, 1963), 82. South Facade: Designed (historic) *Stoop:* Painted *Door(s):* Replaced primary door *Windows:* Mixed *Storefront(s):* Altered (east); replaced (west) *Cornice:* Original *Sidewalk Material(s):* Concrete *Curb Material(s):* Concrete with metal edge West Facade: Designed (historic) *Facade Notes:* Similar to south facade *Special Windows:* Segmental-arched window openings at second story (some historic arched upper sashes remain) *Decorative Metal Work:* Decorative rails at fire escape *Alterations:* Painted at first story towards southern end of facade; molded cornice and decorative frieze removed from above storefronts at southern end of facade (after c. 1980s); some replaced windows (one-over-one double-hung sashes present in c. 1939 tax photograph, with arched upper sashes at second-story segmental-arched window openings); some screen windows; lights and conduit at storefronts; commercial signage and awnings at storefronts; projecting sign at northern storefront; flag armature with flag at first story at northern storefront; raised commercial entries at storefronts; sign boxes at northern storefront *Windows:* Mixed *Site Features:* In-ground metal hatch door in front of northern storefront *Sidewalk Material(s):* Concrete *Curb Material(s):* Concrete with metal edge *69 East Facade:* Not designed (historic) (partially visible) *Facade Notes:* Red brick; partially visible over roofline of neighboring building North Facade: Not designed (historic) (partially visible) *Facade Notes:* Red brick



Cafe Borgia - Circa 1980's



Cafe Borgia - Circa 1980's



Ciao - Prior to Closing



Ciao - Prior to Closing



Existing Condition - Corner Entry



Existing Condition - Corner Entry



Existing Condition - Bleeker Street



Existing Condition - MacDougal Street



Existing Conditions



Existing Conditions



Photograph - A



Photograph - B



Photograph - C



Striped Awning Reference Photographs



ALL RIGHTS RESERVED. ALL DRAWING SPECIFICATIONS AND COPIES THEREOF FURNISHED BY THE ARCHITECT ARE AND SHALL REMAIN HIS PROPERTY. THEY ARE NOT TO BE USED ON THIS OR ANY OTHER PROJECT UNLESS WRITTEN PERMISSION IS GIVEN BY MICHAEL ZENREICH, AIA.

Date	Revision
04.01.15	Issued for LPC Review
03.25.15	Issued for HUB Review
03.16.15	Issued for CM. BD. 2
03.12.15	Issued for Review
12.29.14	Issued for Review

Drawn By: LW
 Checked By: MR

WRITTEN DIMENSIONS ON THESE DRAWINGS SHALL HAVE PRECEDENCE OVER SCALED DIMENSIONS. CONTRACTOR SHALL VERIFY AND BE RESPONSIBLE FOR ALL DIMENSIONS AND CONDITIONS ON THE JOB, AND THIS OFFICE MUST BE NOTIFIED OF ANY VARIATIONS FROM THE DIMENSIONS AND CONDITIONS SHOWN ON THESE DRAWINGS. SHOP DETAILS ARE TO BE SUBMITTED TO THIS OFFICE FOR APPROVAL BEFORE PROCEEDING WITH FABRICATION.

Seal:

Location :
185 Bleecker St.
New York, N.Y. 10012

Title:
 Ground Floor
 Demolition Plan


Date: 03.04.15

Scale: As Noted

Project #: 2014-155

Drawing No.:

DM-101.00
 1 OF 6

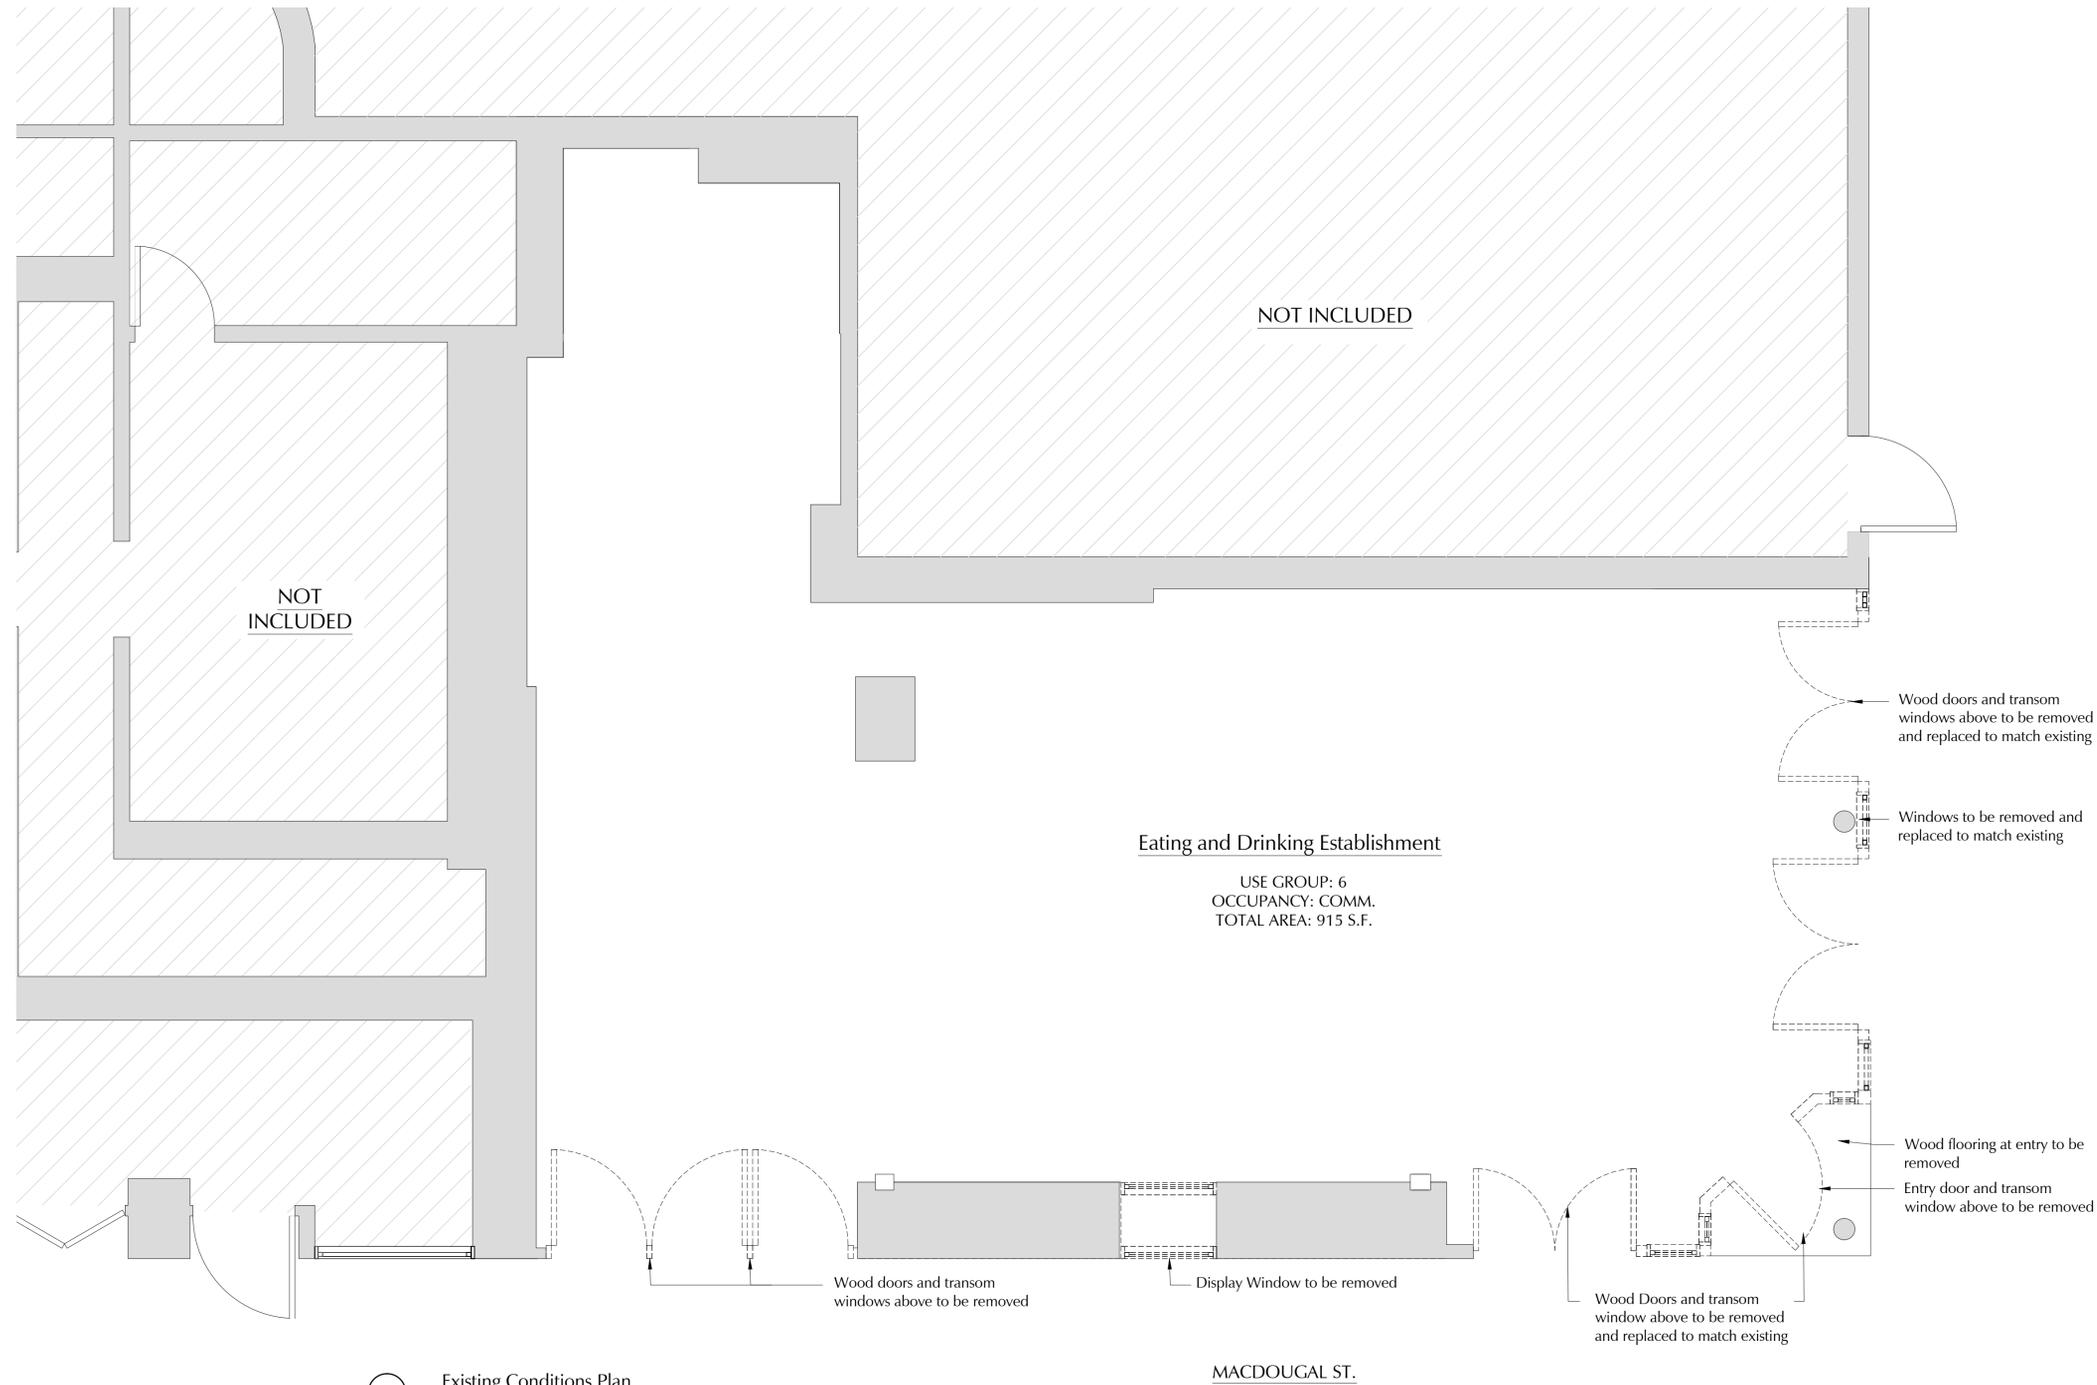

1 Existing Conditions Plan
 SCALE: 3/8"=1'-0"

ALL RIGHTS RESERVED. ALL DRAWING SPECIFICATIONS AND COPIES THEREOF FURNISHED BY THE ARCHITECT ARE AND SHALL REMAIN HIS PROPERTY. THEY ARE NOT TO BE USED ON THIS OR ANY OTHER PROJECT UNLESS WRITTEN PERMISSION IS GIVEN BY MICHAEL ZENREICH, AIA.

Date	Revision
04.01.15	Issued for LPC Review
03.25.15	Issued for HUB Review
03.16.15	Issued for CM. BD. 2
03.12.15	Issued for Review
12.29.14	Issued for Review

Drawn By: LW
 Checked By: MR

WRITTEN DIMENSIONS ON THESE DRAWINGS SHALL HAVE PRECEDENCE OVER SCALED DIMENSIONS. CONTRACTOR SHALL VERIFY AND BE RESPONSIBLE FOR ALL DIMENSIONS AND CONDITIONS ON THE JOB, AND THIS OFFICE MUST BE NOTIFIED OF ANY VARIATIONS FROM THE DIMENSIONS AND CONDITIONS SHOWN ON THESE DRAWINGS. SHOP DETAILS ARE TO BE SUBMITTED TO THIS OFFICE FOR APPROVAL BEFORE PROCEEDING WITH FABRICATION.


Seal:

Location :
 185 Bleecker St.
 New York, N.Y. 10012


Title:
 Ground Floor
 Demolition Elevations

Date: 03.04.15
 Scale: As Noted
 Project #: 2014-155
 Drawing No.:


DM-201.00
 2 OF 6

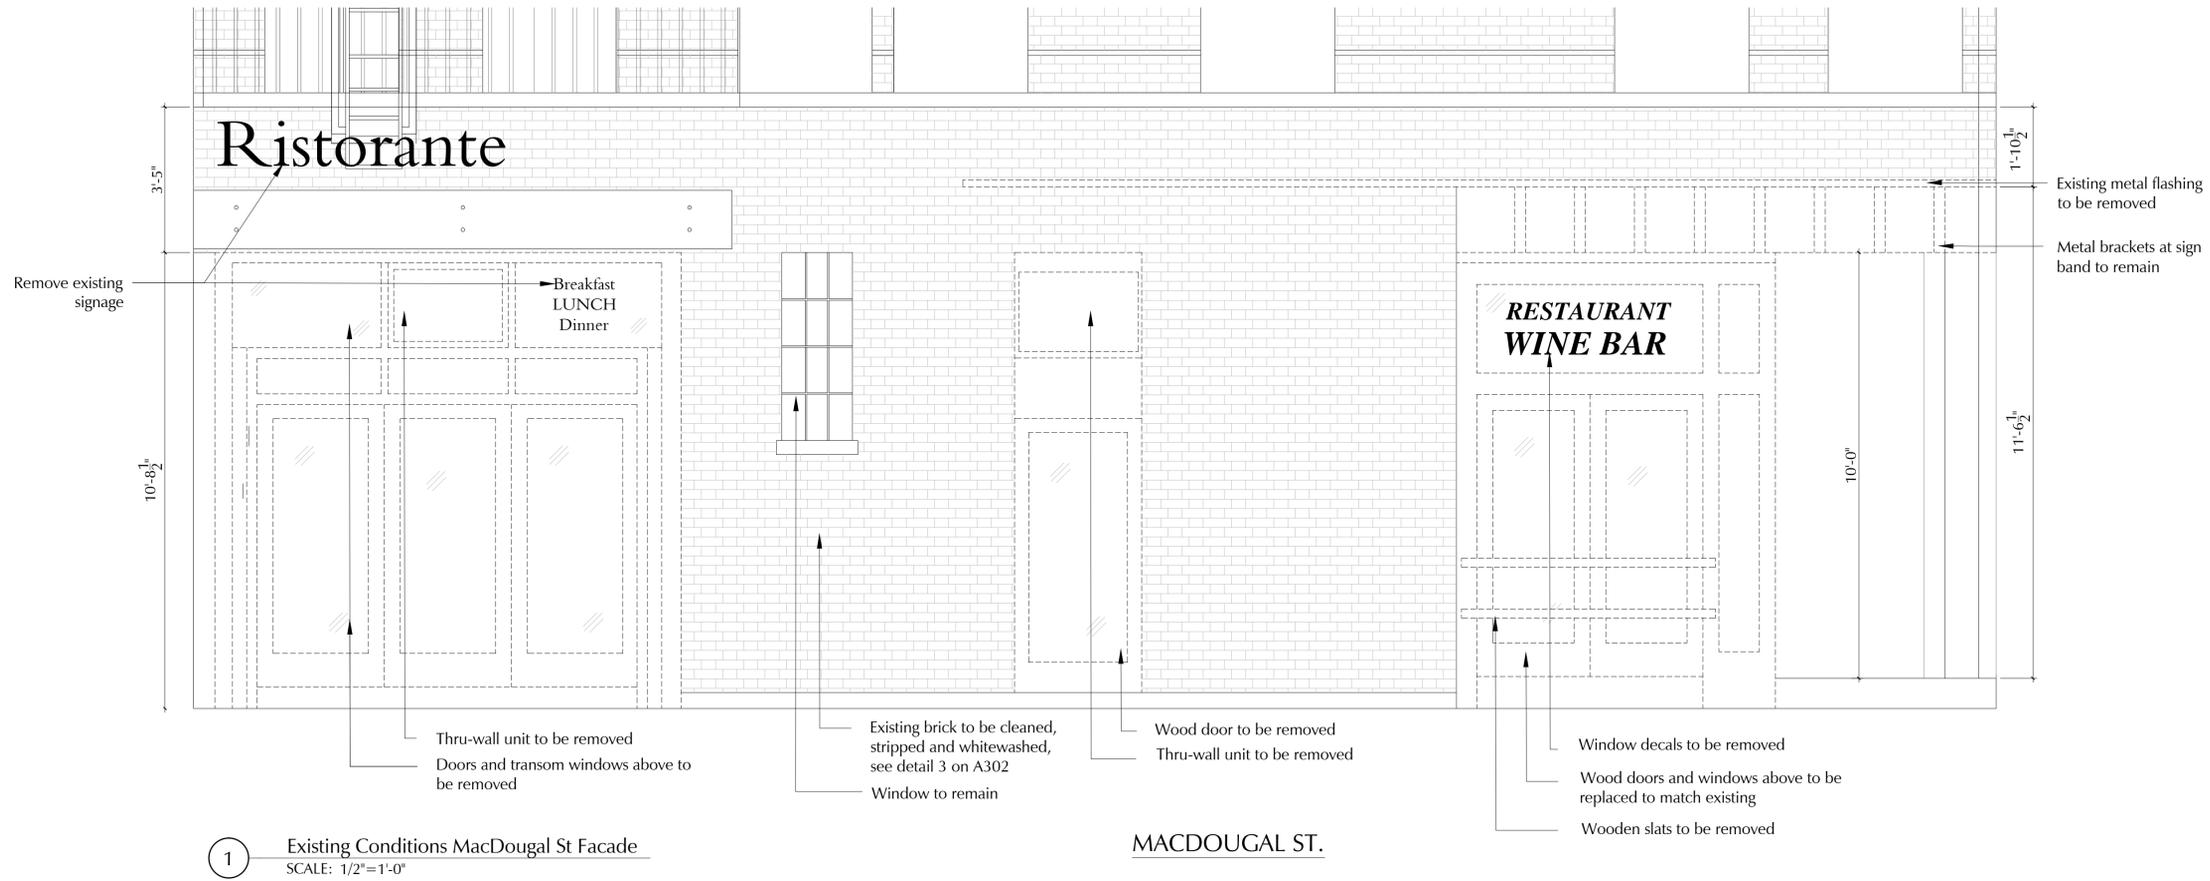

1 Existing Conditions MacDougal St Facade
 SCALE: 1/2"=1'-0"

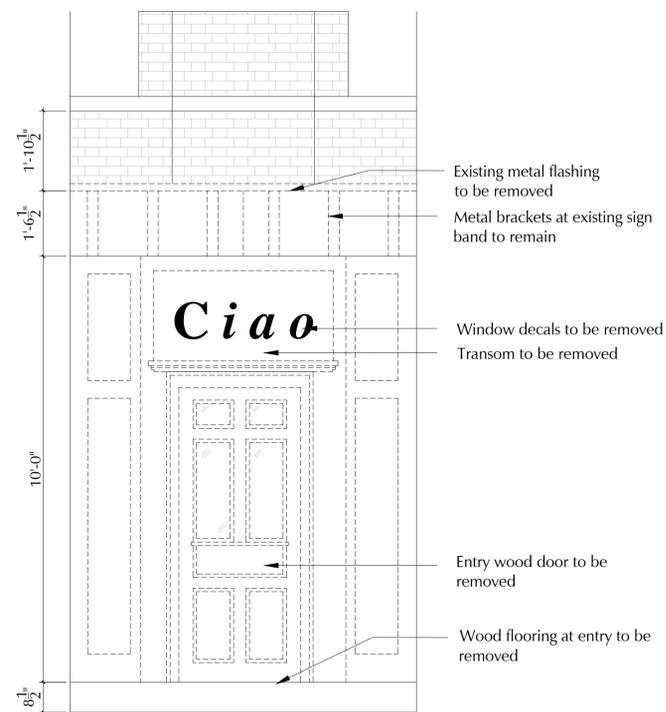

2 Existing Conditions Corner Facade
 SCALE: 1/2"=1'-0"

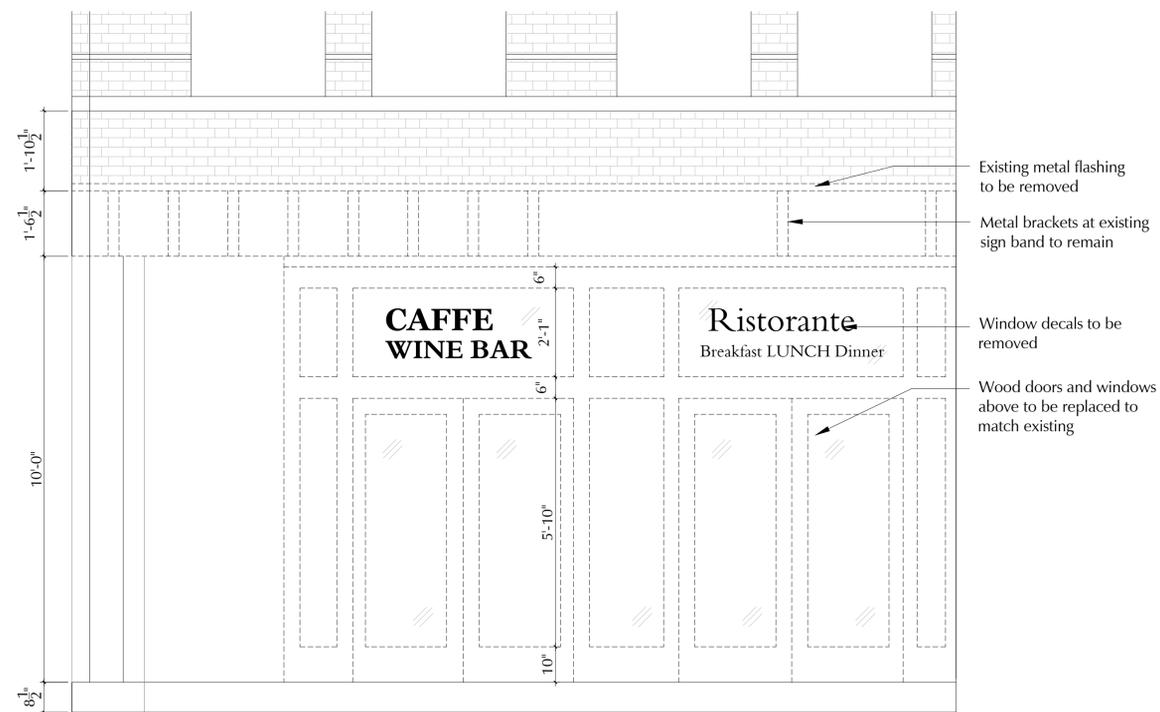

3 Existing Conditions Bleecker St. Facade
 SCALE: 1/2"=1'-0"

BLEECKER ST.

ALL RIGHTS RESERVED. ALL DRAWING SPECIFICATIONS AND COPIES THEREOF FURNISHED BY THE ARCHITECT ARE AND SHALL REMAIN HIS PROPERTY. THEY ARE NOT TO BE USED ON THIS OR ANY OTHER PROJECT UNLESS WRITTEN PERMISSION IS GIVEN BY MICHAEL ZENREICH, AIA.

Date	Revision
04.01.15	Issued for LPC Review
03.25.15	Issued for HUB Review
03.16.15	Issued for CM. BD. 2
03.12.15	Issued for Review
12.29.14	Issued for Review

Drawn By: LW
 Checked By: MR

WRITTEN DIMENSIONS ON THESE DRAWINGS SHALL HAVE PRECEDENCE OVER SCALED DIMENSIONS. CONTRACTOR SHALL VERIFY AND BE RESPONSIBLE FOR ALL DIMENSIONS AND CONDITIONS ON THE JOB, AND THIS OFFICE MUST BE NOTIFIED OF ANY VARIATIONS FROM THE DIMENSIONS AND CONDITIONS SHOWN ON THESE DRAWINGS. SHOP DETAILS ARE TO BE SUBMITTED TO THIS OFFICE FOR APPROVAL BEFORE PROCEEDING WITH FABRICATION.


Seal:

Location:
 185 Bleecker St.
 New York, N.Y. 10012

Title:
 Ground Floor
 Construction Plan


Date: 03.04.15
 Scale: As Noted
 Project #: 2014-155
 Drawing No.:

A-101.00
 3 OF 6

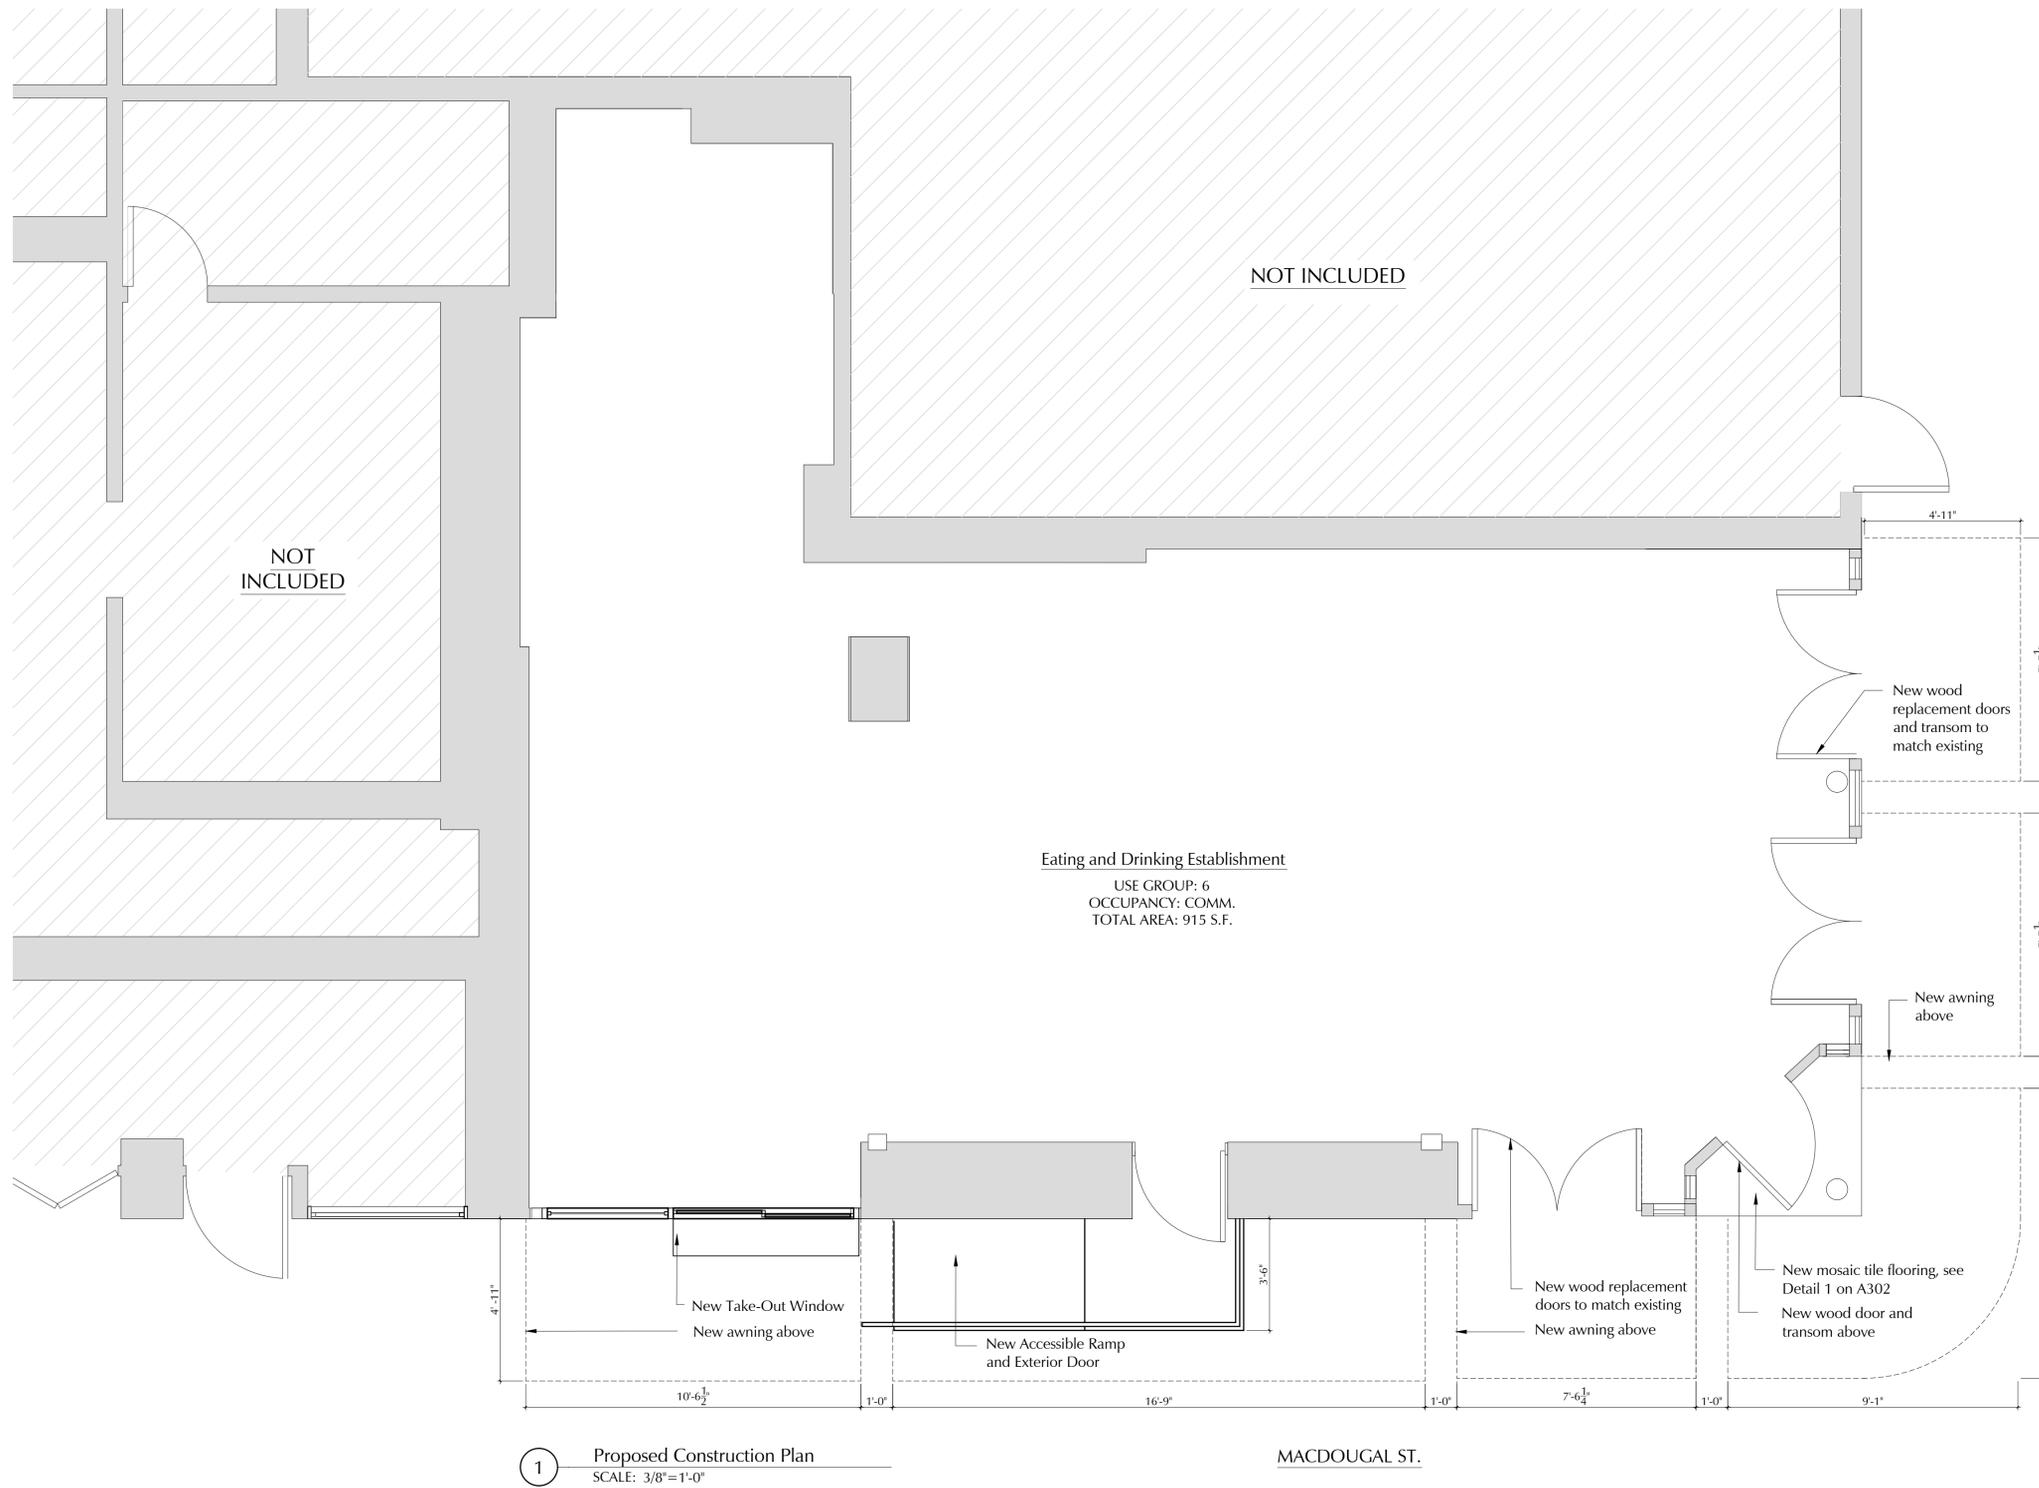


1 Proposed Construction Plan
 SCALE: 3/8"=1'-0"

MACDOUGAL ST.

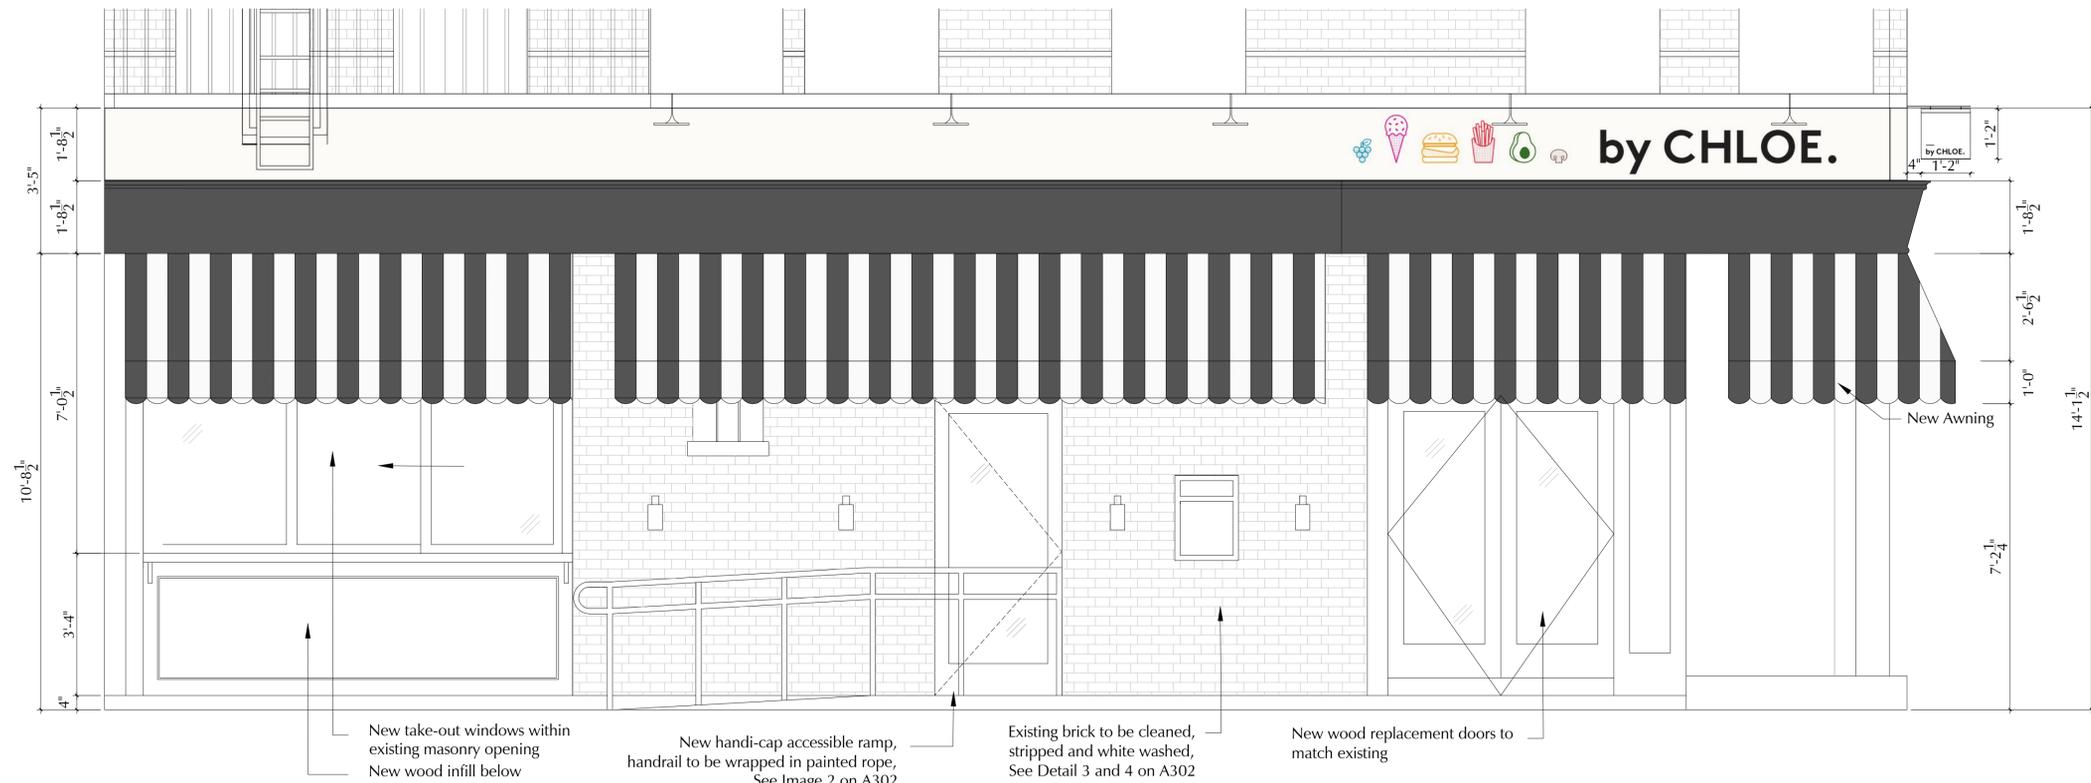

1 Proposed MacDougal St. Facade
 SCALE: 1/2"=1'-0"

MACDOUGAL ST.

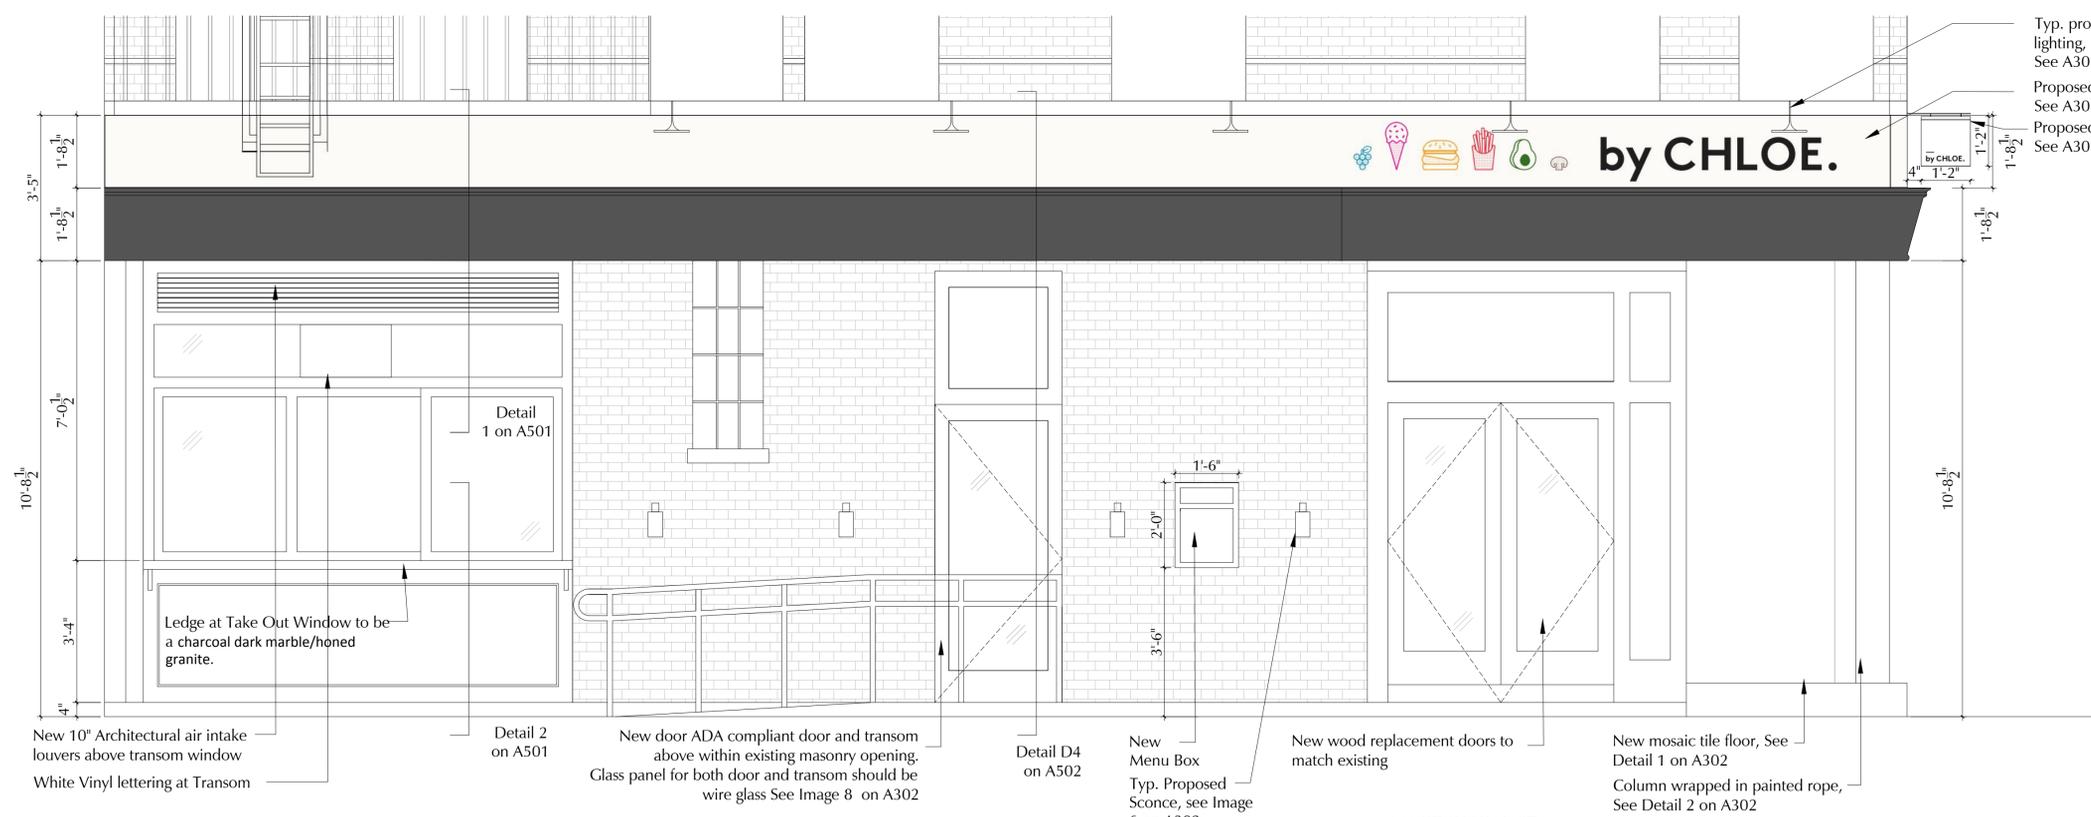

1 Proposed MacDougal St. Facade (Shown Without Awning)
 SCALE: 1/2"=1'-0"

MACDOUGAL ST.

ALL RIGHTS RESERVED. ALL DRAWING SPECIFICATIONS AND COPIES THEREOF FURNISHED BY THE ARCHITECT ARE AND SHALL REMAIN HIS PROPERTY. THEY ARE NOT TO BE USED ON THIS OR ANY OTHER PROJECT UNLESS WRITTEN PERMISSION IS GIVEN BY MICHAEL ZENREICH, AIA.

Date	Revision
04.01.15	Issued for LPC Review
03.25.15	Issued for HUB Review
03.16.15	Issued for CM. BD. 2
03.12.15	Issued for Review
12.29.14	Issued for Review

Drawn By: MR
 Checked By: MZ


WRITTEN DIMENSIONS ON THESE DRAWINGS SHALL HAVE PRECEDENCE OVER SCALED DIMENSIONS. CONTRACTOR SHALL VERIFY AND BE RESPONSIBLE FOR ALL DIMENSIONS AND CONDITIONS ON THE JOB, AND THIS OFFICE MUST BE NOTIFIED OF ANY VARIATIONS FROM THE DIMENSIONS AND CONDITIONS SHOWN ON THESE DRAWINGS. SHOP DETAILS ARE TO BE SUBMITTED TO THIS OFFICE FOR APPROVAL BEFORE PROCEEDING WITH FABRICATION.

Seal:


Location :
 185 Bleecker St.
 New York, N.Y. 10012

Title:
 Ground Floor Elevations


Date: 03.04.15
 Scale: As Noted
 Project #: 2014-155
 Drawing No.:

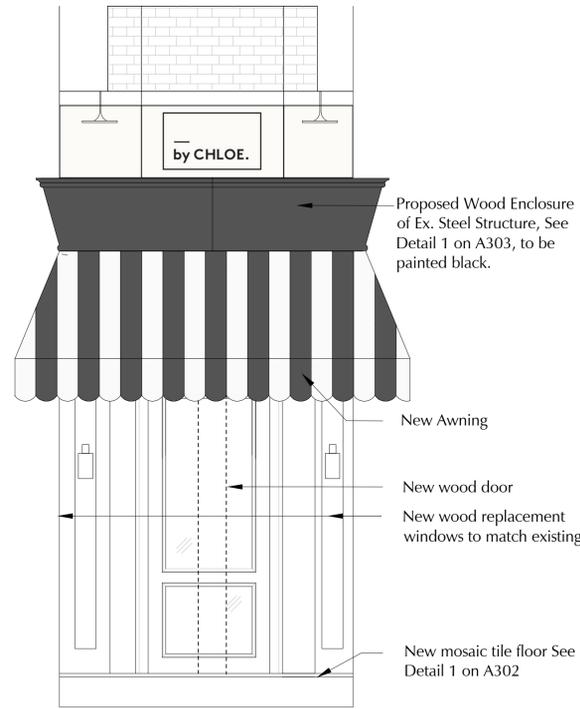


2 Proposed Corner Facade
 SCALE: 1/2"=1'-0"

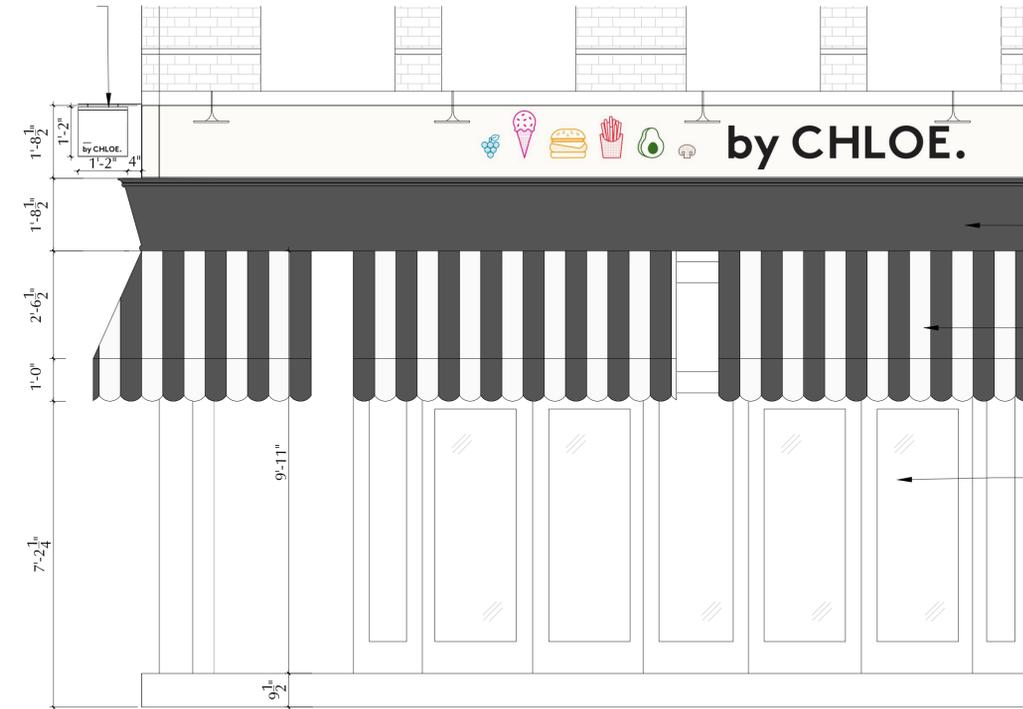

3 Proposed Bleeker St Facade BLEECKER ST.
 SCALE: 1/2"=1'-0"

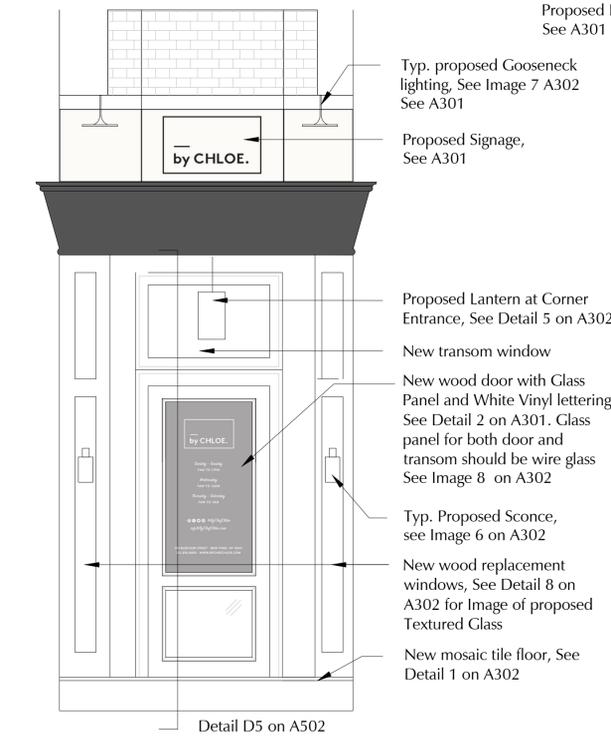

2 Proposed Corner Facade (Shown Without Awning)
 SCALE: 1/2"=1'-0"

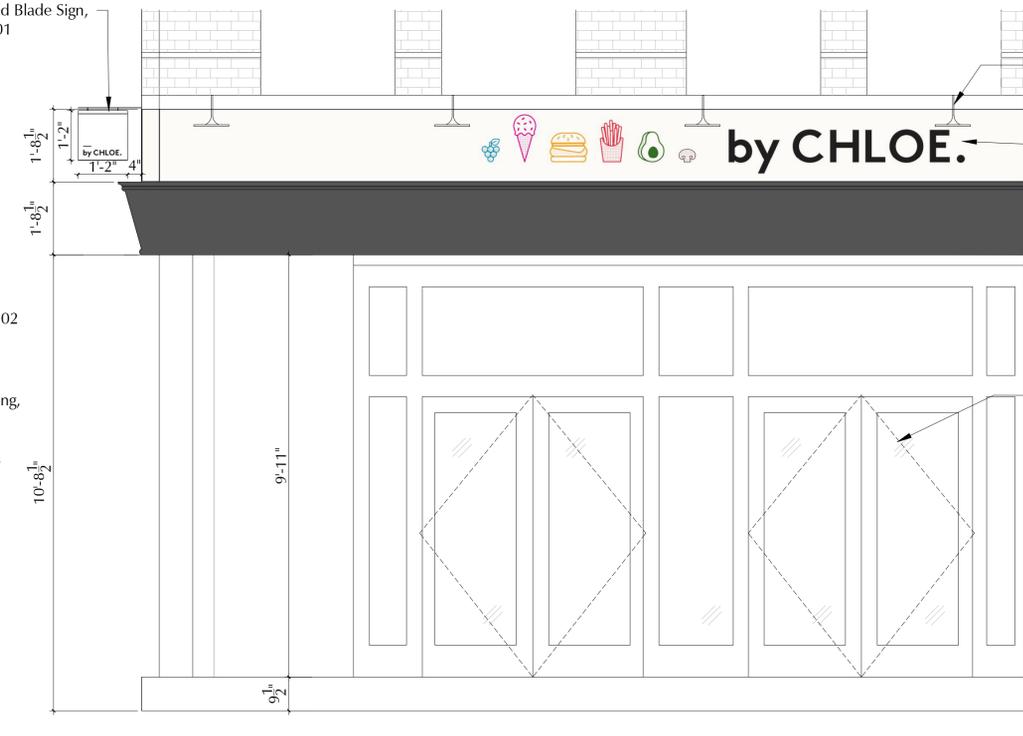

3 Proposed Bleeker St Facade (Shown Without Awning) BLEECKER ST.
 SCALE: 1/2"=1'-0"

ALL RIGHTS RESERVED. ALL DRAWING SPECIFICATIONS AND COPIES THEREOF FURNISHED BY THE ARCHITECT ARE AND SHALL REMAIN HIS PROPERTY. THEY ARE NOT TO BE USED ON THIS OR ANY OTHER PROJECT UNLESS WRITTEN PERMISSION IS GIVEN BY MICHAEL ZENREICH, AIA.

Date	Revision
04.01.15	Issued for LPC Review
03.25.15	Issued for HUB Review
03.16.15	Issued for CM. BD. 2
03.12.15	Issued for Review
12.29.14	Issued for Review

Drawn By: MR
 Checked By: MZ

WRITTEN DIMENSIONS ON THESE DRAWINGS SHALL HAVE PRECEDENCE OVER SCALED DIMENSIONS. CONTRACTOR SHALL VERIFY AND BE RESPONSIBLE FOR ALL DIMENSIONS AND CONDITIONS ON THE JOB, AND THIS OFFICE MUST BE NOTIFIED OF ANY VARIATIONS FROM THE DIMENSIONS AND CONDITIONS SHOWN ON THESE DRAWINGS. SHOP DETAILS ARE TO BE SUBMITTED TO THIS OFFICE FOR APPROVAL BEFORE PROCEEDING WITH FABRICATION.

Seal:

Location :
 185 Bleecker St.
 New York, N.Y. 10012

Title:
 Ground Floor Elevations

Date: 03.04.15
 Scale: As Noted
 Project #: 2014-155
 Drawing No.:


A-202.00
 5 OF 6




1 Proposed White Vinyl on Macdougall Side Door
NOTE: The grey in this image represents glass and lettering is white vinyl




2 Proposed White Vinyl on Corner Entry
NOTE: The grey in this image represents glass and lettering is white vinyl

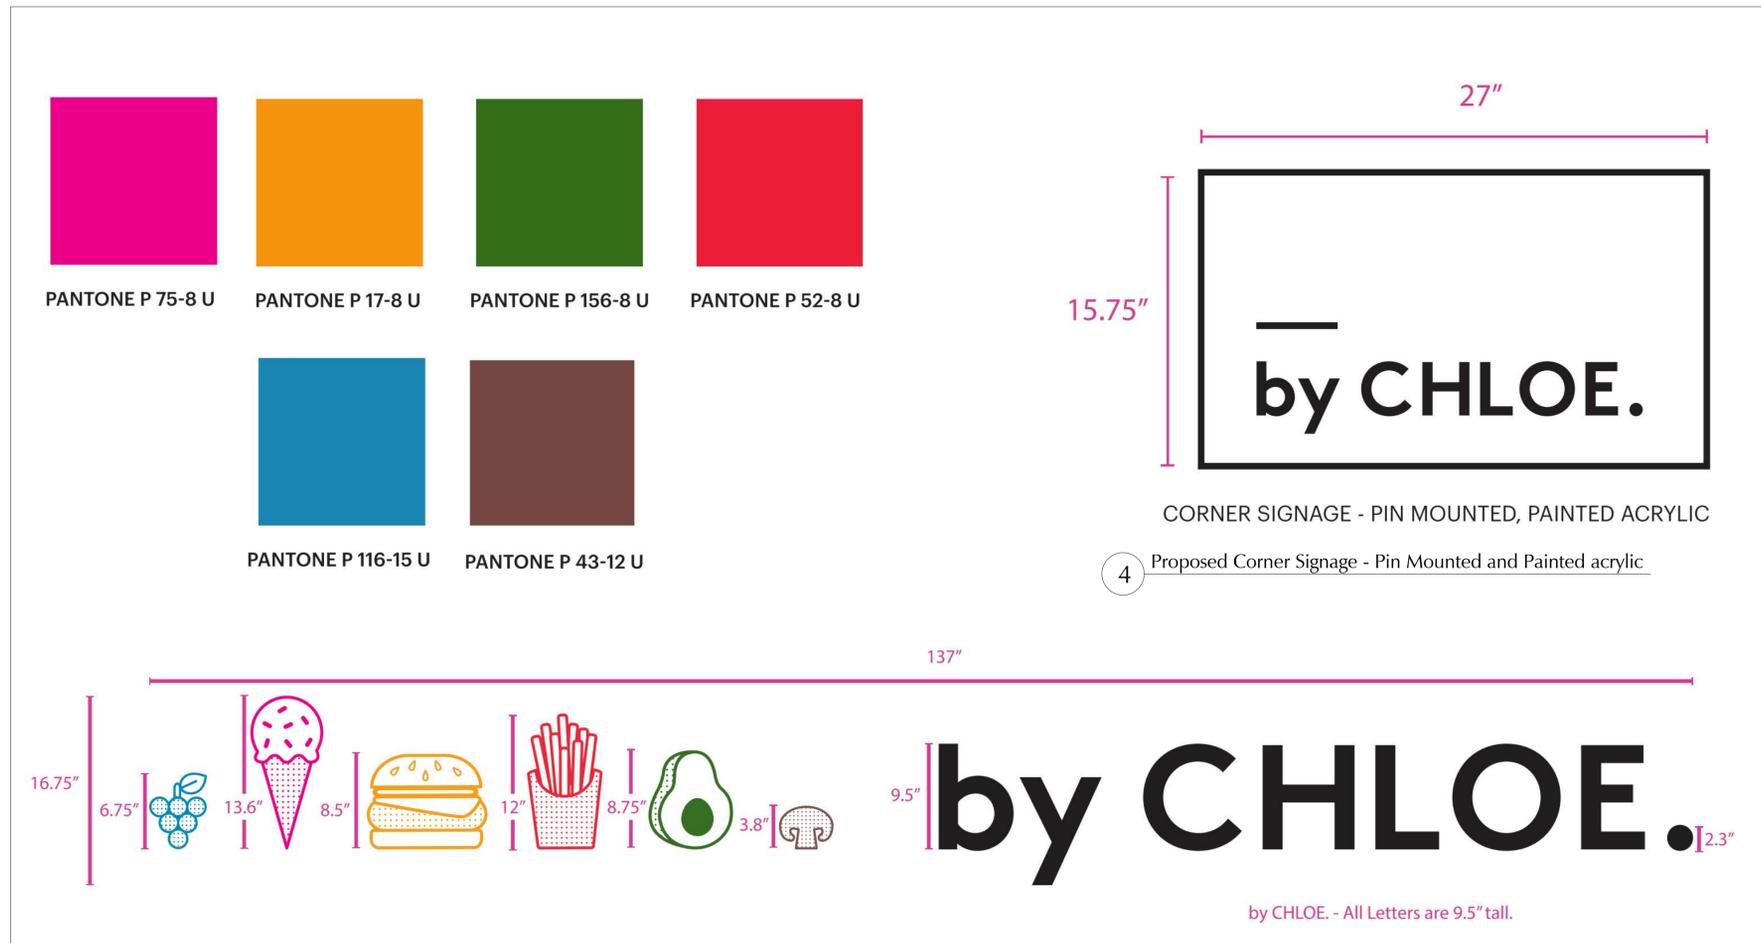

3 Proposed Banner Signage - Pin Mounted and Painted acrylic

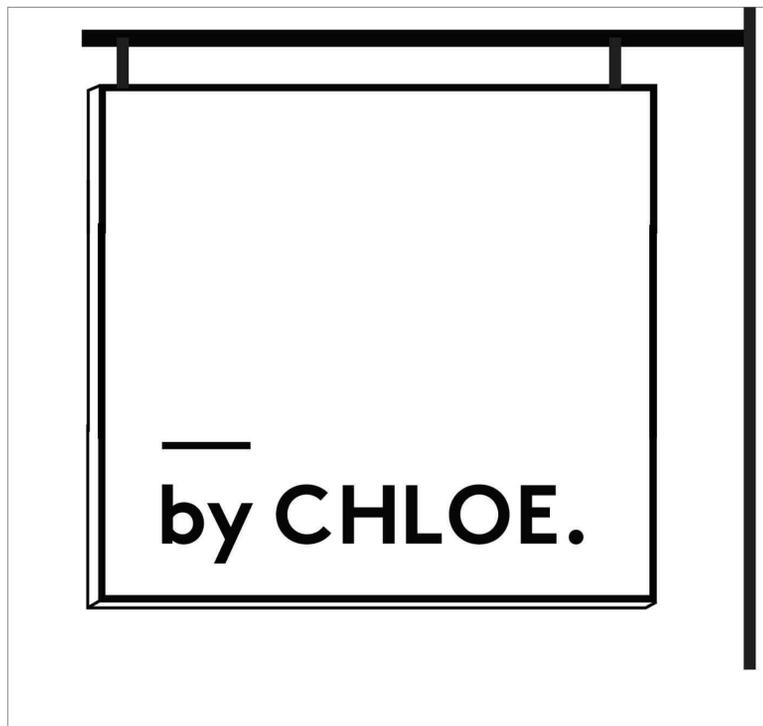

5 Proposed Blade Sign at Corner

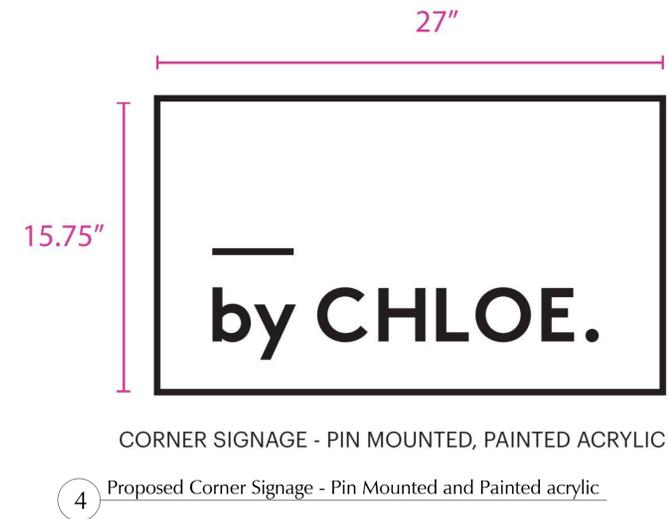

4 Proposed Corner Signage - Pin Mounted and Painted acrylic

ALL RIGHTS RESERVED. ALL DRAWING SPECIFICATIONS AND COPIES THEREOF FURNISHED BY THE ARCHITECT ARE AND SHALL REMAIN HIS PROPERTY. THEY ARE NOT TO BE USED ON THIS OR ANY OTHER PROJECT UNLESS WRITTEN PERMISSION IS GIVEN BY MICHAEL ZENREICH, AIA.

Date	Revision
04.01.15	Issued for LPC Review
03.25.15	Issued for HUB Review
03.16.15	Issued for CM. BD. 2
03.12.15	Issued for Review
12.29.14	Issued for Review

Drawn By: MR
Checked By: MZ

WRITTEN DIMENSIONS ON THESE DRAWINGS SHALL HAVE PRECEDENCE OVER SCALED DIMENSIONS. CONTRACTOR SHALL VERIFY AND BE RESPONSIBLE FOR ALL DIMENSIONS AND CONDITIONS ON THE JOB, AND THIS OFFICE MUST BE NOTIFIED OF ANY VARIATIONS FROM THE DIMENSIONS AND CONDITIONS SHOWN ON THESE DRAWINGS. SHOP DETAILS ARE TO BE SUBMITTED TO THIS OFFICE FOR APPROVAL BEFORE PROCEEDING WITH FABRICATION.

Seal:

Location :
185 Bleecker St.
New York, N.Y. 10012

Title:
Signage Details

Date: 03.04.15
Scale: As Noted
Project #: 2014-155
Drawing No.:

A-301.00
6 OF 6



1 Proposed Custom Mosaic Tile at Corner Entry



2 Photograph of Proposed Exterior Column Wrapped in Painted Rope




3 Photograph of Sample Brick Cleaning



4 Photograph of Proposed White Washed Exterior Brick



5 Proposed Lantern at Corner Entrance

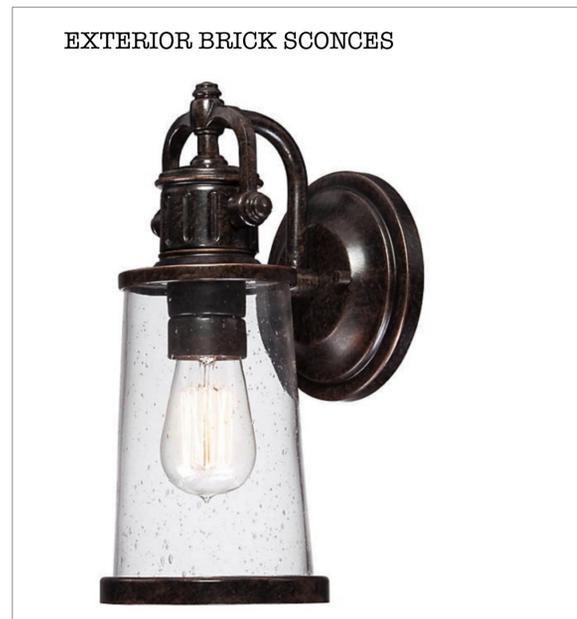

6 Proposed Exterior Sconce at Existing Brick



7 Proposed Gooseneck Fixtures Above New Sign band



8 Proposed Textured Wire Glass at Front Entry Windows

ALL RIGHTS RESERVED. ALL DRAWING SPECIFICATIONS AND COPIES THEREOF FURNISHED BY THE ARCHITECT ARE AND SHALL REMAIN HIS PROPERTY. THEY ARE NOT TO BE USED ON THIS OR ANY OTHER PROJECT UNLESS WRITTEN PERMISSION IS GIVEN BY MICHAEL ZENREICH, AIA.

Date	Revision
04.01.15	Issued for LPC Review
03.25.15	Issued for HUB Review
03.16.15	Issued for CM. BD. 2
03.12.15	Issued for Review
12.29.14	Issued for Review

Drawn By: MR
 Checked By: MZ

WRITTEN DIMENSIONS ON THESE DRAWINGS SHALL HAVE PRECEDENCE OVER SCALED DIMENSIONS. CONTRACTOR SHALL VERIFY AND BE RESPONSIBLE FOR ALL DIMENSIONS AND CONDITIONS ON THE JOB, AND THIS OFFICE MUST BE NOTIFIED OF ANY VARIATIONS FROM THE DIMENSIONS AND CONDITIONS SHOWN ON THESE DRAWINGS. SHOP DETAILS ARE TO BE SUBMITTED TO THIS OFFICE FOR APPROVAL BEFORE PROCEEDING WITH FABRICATION.

Seal:

Location :
 185 Bleecker St.
 New York, N.Y. 10012

Title:

Details

Date: 03.04.15
 Scale: As Noted
 Project #: 2014-155
 Drawing No.:

A-302.00

ALL RIGHTS RESERVED. ALL DRAWING SPECIFICATIONS AND COPIES THEREOF FURNISHED BY THE ARCHITECT ARE AND SHALL REMAIN HIS PROPERTY. THEY ARE NOT TO BE USED ON THIS OR ANY OTHER PROJECT UNLESS WRITTEN PERMISSION IS GIVEN BY MICHAEL ZENREICH, AIA.

Date	Revision
04.01.15	Issued for LPC Review
03.25.15	Issued for HUB Review
03.16.15	Issued for CM. BD. 2
03.12.15	Issued for Review
12.29.14	Issued for Review

Drawn By: MR
 Checked By: MZ

WRITTEN DIMENSIONS ON THESE DRAWINGS SHALL HAVE PRECEDENCE OVER SCALED DIMENSIONS. CONTRACTOR SHALL VERIFY AND BE RESPONSIBLE FOR ALL DIMENSIONS AND CONDITIONS ON THE JOB. AND THIS OFFICE MUST BE NOTIFIED OF ANY VARIATIONS FROM THE DIMENSIONS AND CONDITIONS SHOWN ON THESE DRAWINGS. SHOP DETAILS ARE TO BE SUBMITTED TO THIS OFFICE FOR APPROVAL BEFORE PROCEEDING WITH FABRICATION.


Seal:

Location:
 185 Bleeker St.
 New York, N.Y. 10012


Title:
 Storefront Details

Date: 03.04.15
 Scale: As Noted
 Project #: 2014-155
 Drawing No.:


A-501.00
 8 OF 6

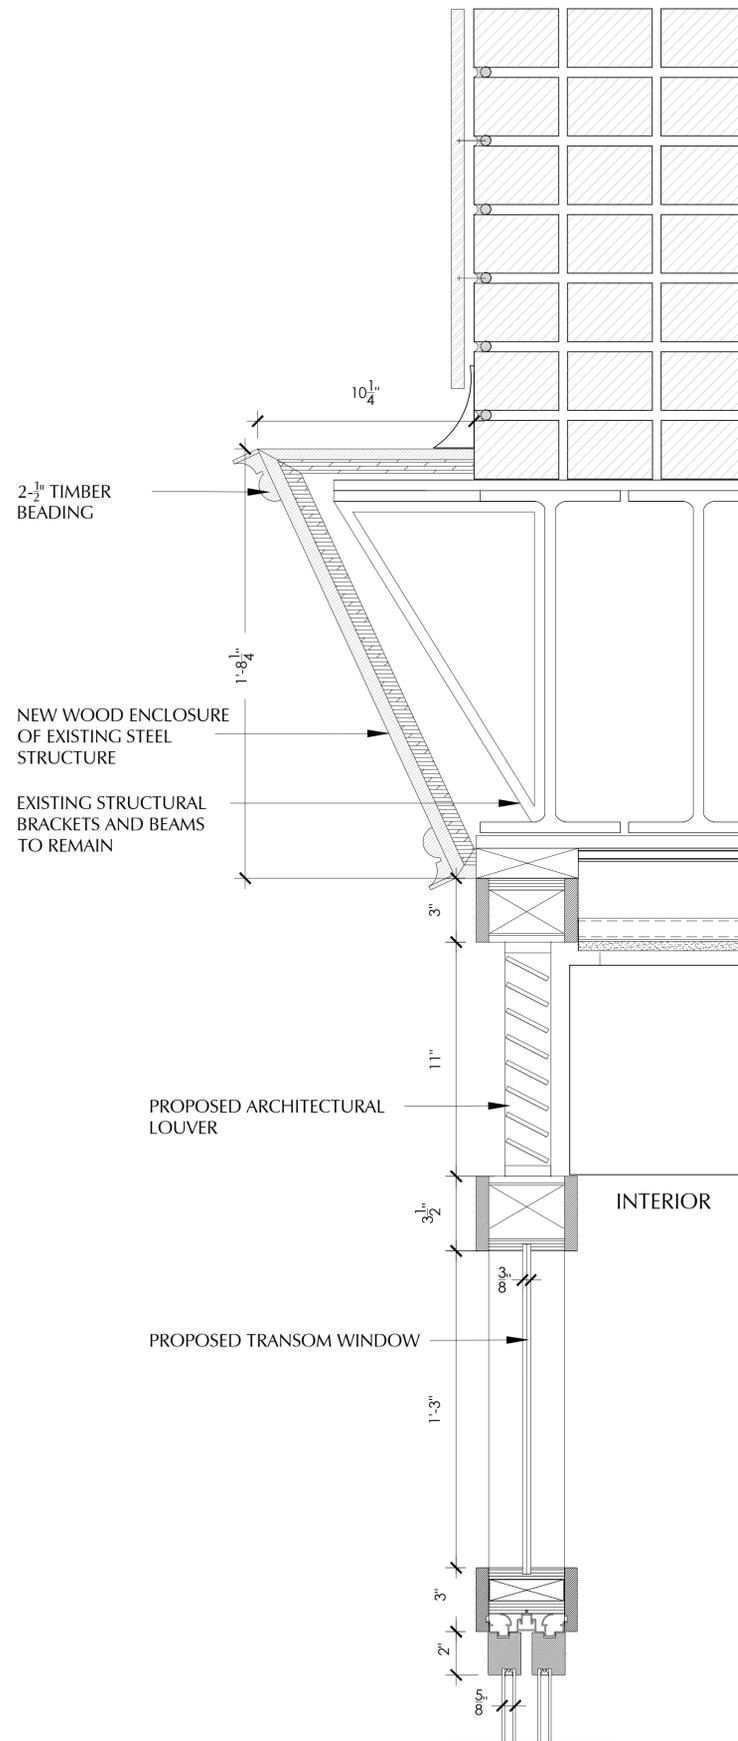

1 Facade Section Detail 1
 SCALE: 3"=1'-0"

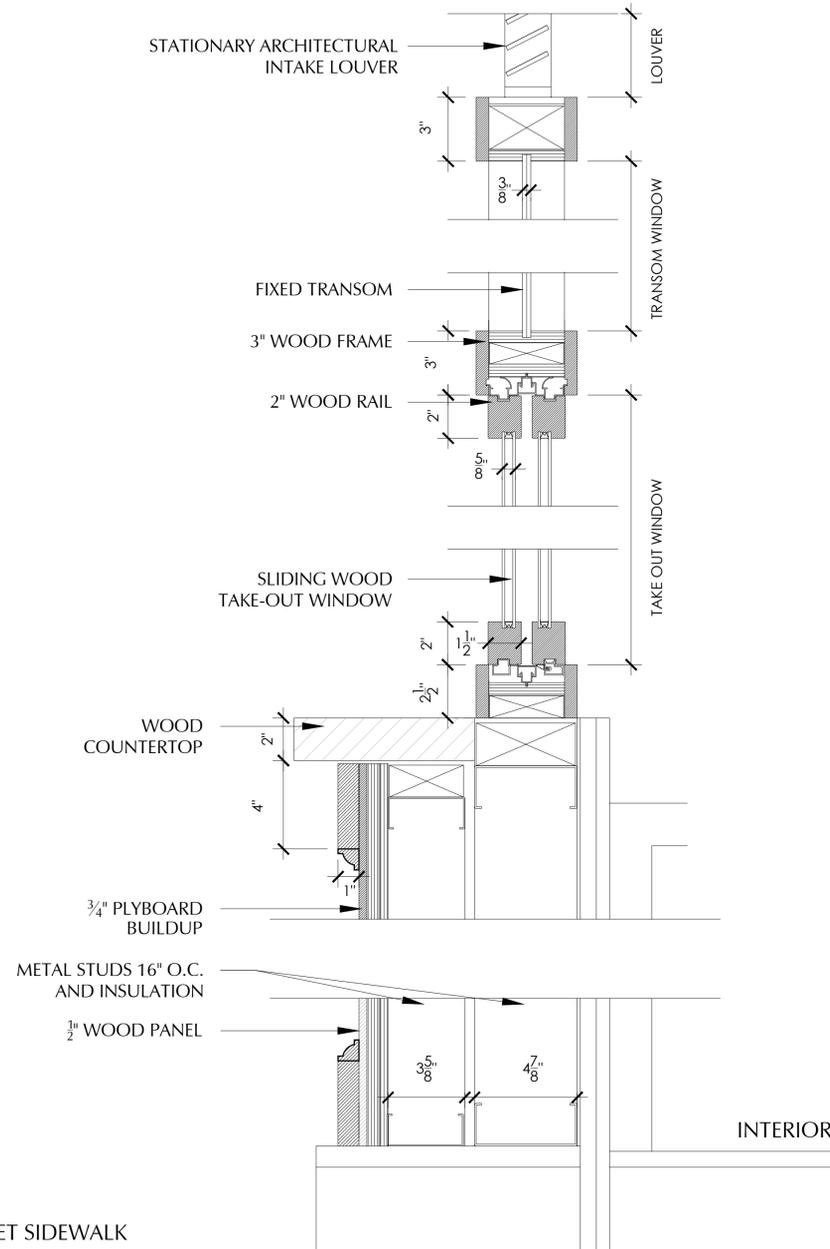

2 Facade Section at Take Out Window Detail 2
 SCALE: 3"=1'-0"

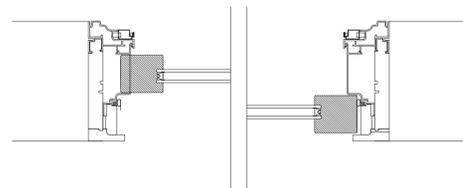

3 Plan Detail at Take Out
 SCALE: 3"=1'-0"

ALL RIGHTS RESERVED. ALL DRAWING SPECIFICATIONS AND COPIES THEREOF FURNISHED BY THE ARCHITECT ARE AND SHALL REMAIN HIS PROPERTY. THEY ARE NOT TO BE USED ON THIS OR ANY OTHER PROJECT UNLESS WRITTEN PERMISSION IS GIVEN BY MICHAEL ZENREICH, AIA.

Date	Revision
04.01.15	Issued for LPC Review
03.25.15	Issued for HUB Review
03.16.15	Issued for CM, BD, 2
03.12.15	Issued for Review
12.29.14	Issued for Review

Drawn By: MR
 Checked By: MZ

WRITTEN DIMENSIONS ON THESE DRAWINGS SHALL HAVE PRECEDENCE OVER SCALED DIMENSIONS. CONTRACTOR SHALL VERIFY AND BE RESPONSIBLE FOR ALL DIMENSIONS AND CONDITIONS ON THE JOB, AND THIS OFFICE MUST BE NOTIFIED OF ANY VARIATIONS FROM THE DIMENSIONS AND CONDITIONS SHOWN ON THESE DRAWINGS. SHOP DETAILS ARE TO BE SUBMITTED TO THIS OFFICE FOR APPROVAL BEFORE PROCEEDING WITH FABRICATION.


Seal:

Location:
 185 Bleecker St.
 New York, N.Y. 10012


Title:
 Storefront Details

Date: 03.04.15
 Scale: As Noted
 Project #: 2014-155
 Drawing No.:


A-502.00

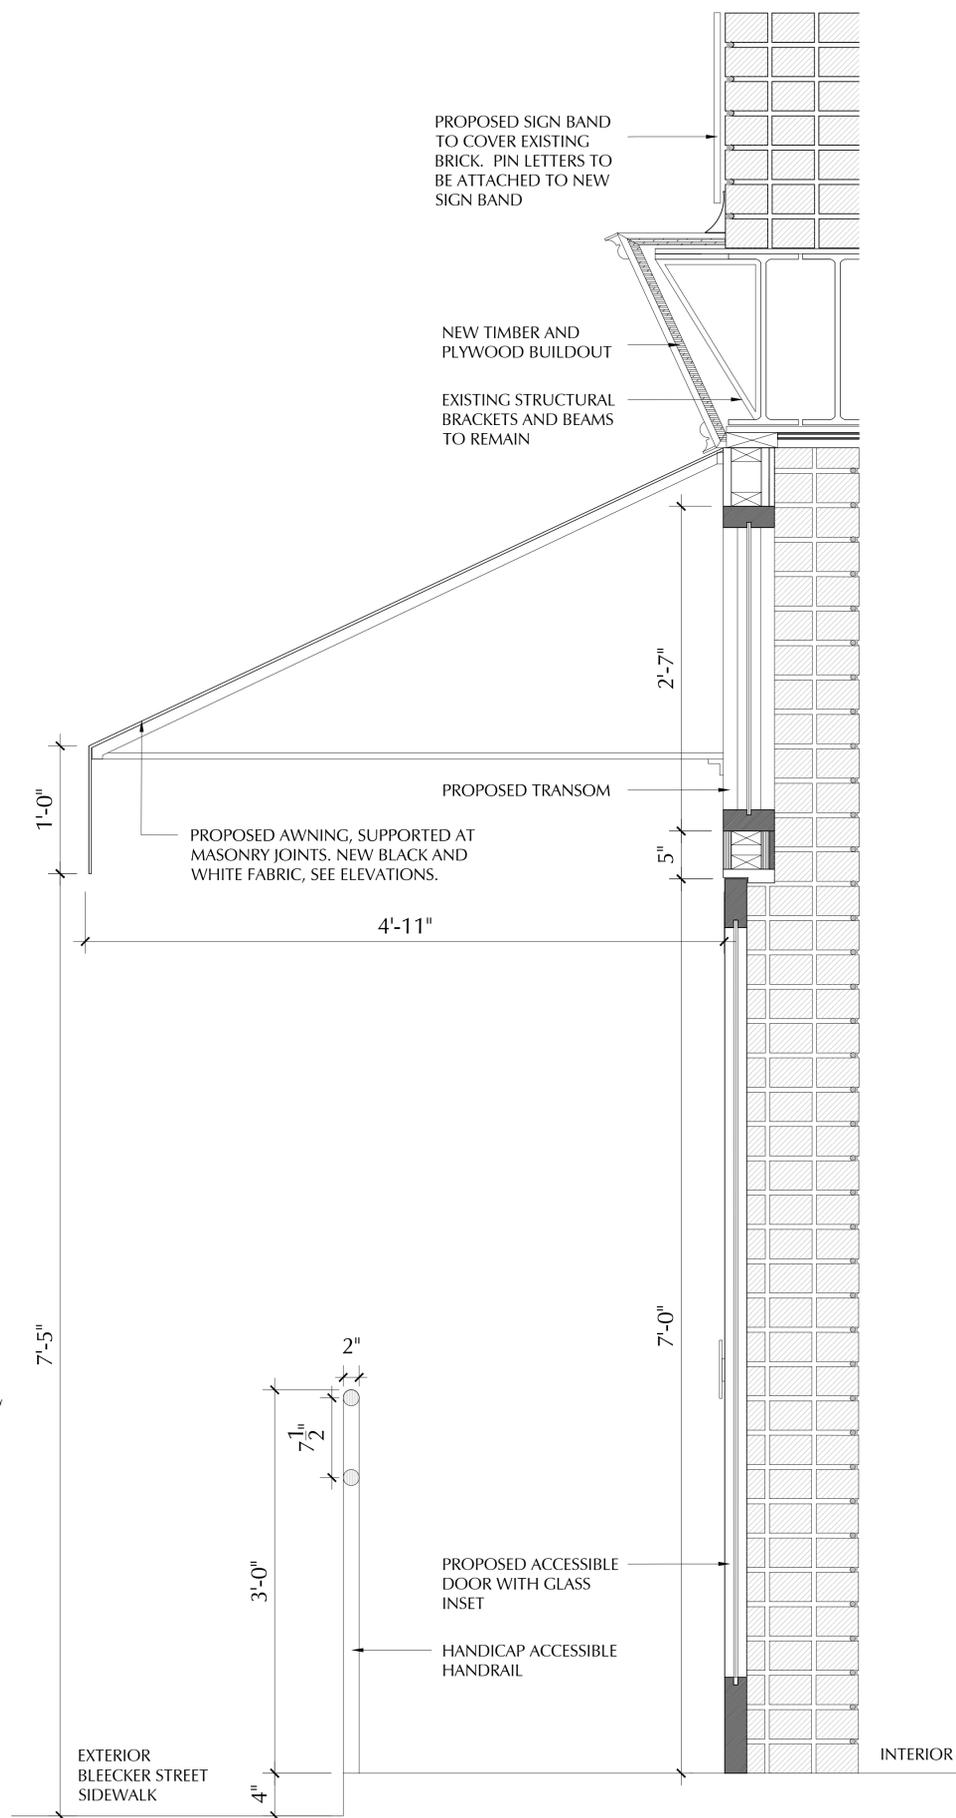

4 Facade Section at McDougal St Entry
 SCALE: 3/8"=1'-0"

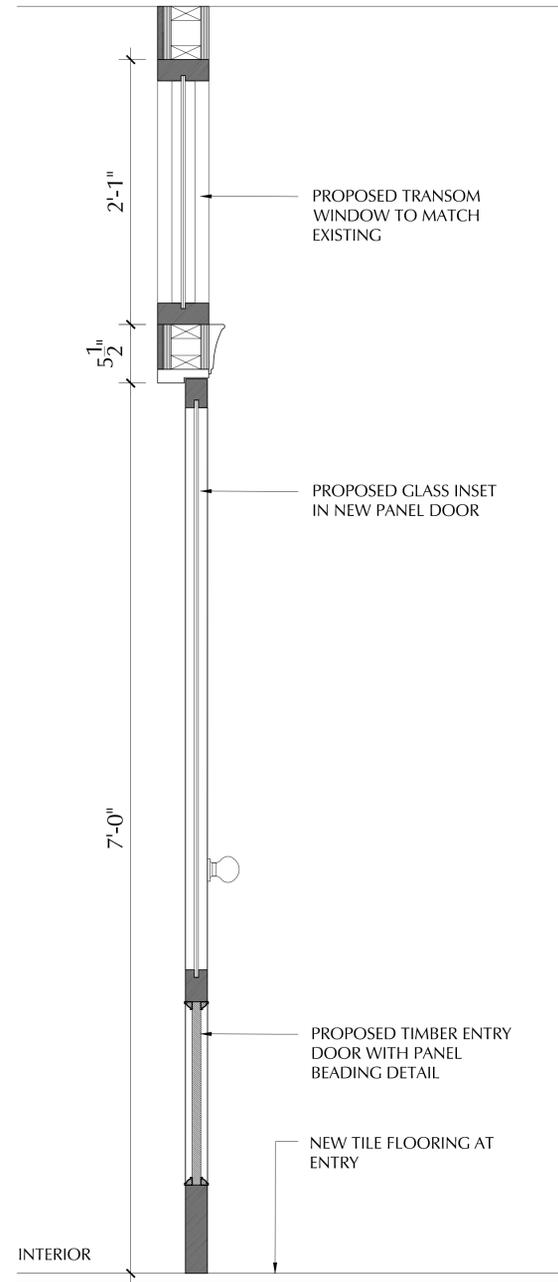

5 Door Section at Corner Entry
 SCALE: 3/8"=1'-0"

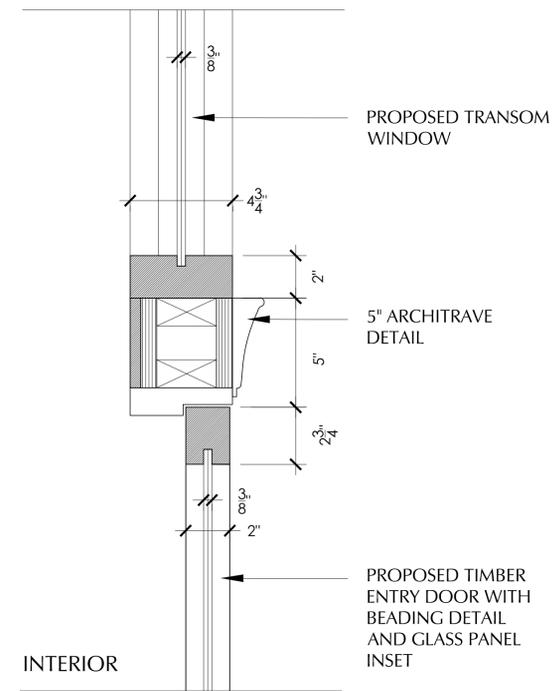

6 Section Detail at Entry
 SCALE: 1 1/2"=1'-0"