SITE PLAN

4 Astor Place NewYork, NY 10003

NEW YORK SPORTS CLUBS SIGN LOCATION





MANHATTAN NEON SIGN CORP. 640 WEST 28TH STREET 2ND FLOOR · BUILDING 20 NEW YORK, NY 10001

Œ	212 714-0430

sales@manhattanneon.com Date: 4-7-17

lient:	NYSC	

Project M	anager:	Peter
-----------	---------	-------

ge:	1 of 5
v. :	12
+.	Chris

Layout: Scale: 1/10th

EXISTING SIGNAGE/AREA OF PROPOSED NYSC SIGNAGE

Edge Illuminated Reverse Channel Letters

Exterior/Entrance

4 Astor Place NewYork, NY 10003



DASHED LINE REPRESENTS AREA OF NEW WORK

4 Astor Place Exterior Entrance



MANHATTAN NEON SIGN CORP. 640 WEST 28TH STREET 2ND FLOOR · BUILDING 20

Œ	212 714-0430	

sales@manhattanneon.com manhattanneon.com

Client:	NYSC	
Date:	4-7-17	
Project	Manager:	Peter

age:	2 of 5
ev. :	12
	Chris

Layout: Chris Scale: 1/10th

PROPOSED NYSC SIGNAGE ELEVATION

Edge Illuminated Reverse Channel Letters

Exterior/Entrance

4 Astor Place

NewYork, NY 10003

69.8 SQ. FT.

22.82" "T" height

386.11" 23.94" NEW YORK SPORTS CLUBS

388.11″

24.82" "T" height

25.94" NEW YORK SPORTS CLUBS— NA

385.125"

NEW-YORK-SPORIS-CLUBS

Completed Look - Fabricated Letters Attached To Aluminum Framework

Edge-Illuminated Reverse Channel Letters
Painted White on Face & Sides, High Gloss Finish
1/2" thick milk white plexi back with
1/4" reveal. Internally illuminated with
White LEDs.
LETTERS DESIGNED FOR FILISH MOUNT INISTALL

LETTERS DESIGNED FOR FLUSH MOUNT INSTALLATION TO MATTE BLACK ALUMINUM LETTERS USING NUTS AND BOLTS.

1/4" CNC Cut Aluminum Letters
Painted Matte Black
Mechanically Fastened To Aluminum Frame
With Nuts & Bolts

2" Fabricated/Welded Square Aluminum Tube Framing Painted To Match Existing Duranodic Storefront

Qty:12 - 6"x 6" x .25"thk

SS Plates Anchored To Exterior Wall

Using 6" Lag Bolts

(plate to have 2" welded sleeve
for various sized welded tubing to fit witin)

2" sleeve and various tubes to have
holes for bolt to fit thru and secure.

Painted same as Aluminum Tube Framework


EXISTING HOLES IN FACADE USED FOR
ALL MOUNTING/INSTALLATION

4 Astor Place Exterior Entrance - Existing Signage



DASHED LINE
REPRESENTS
AREA OF NEW
WORK

4 Astor Place Exterior Entrance - Proposed Signage

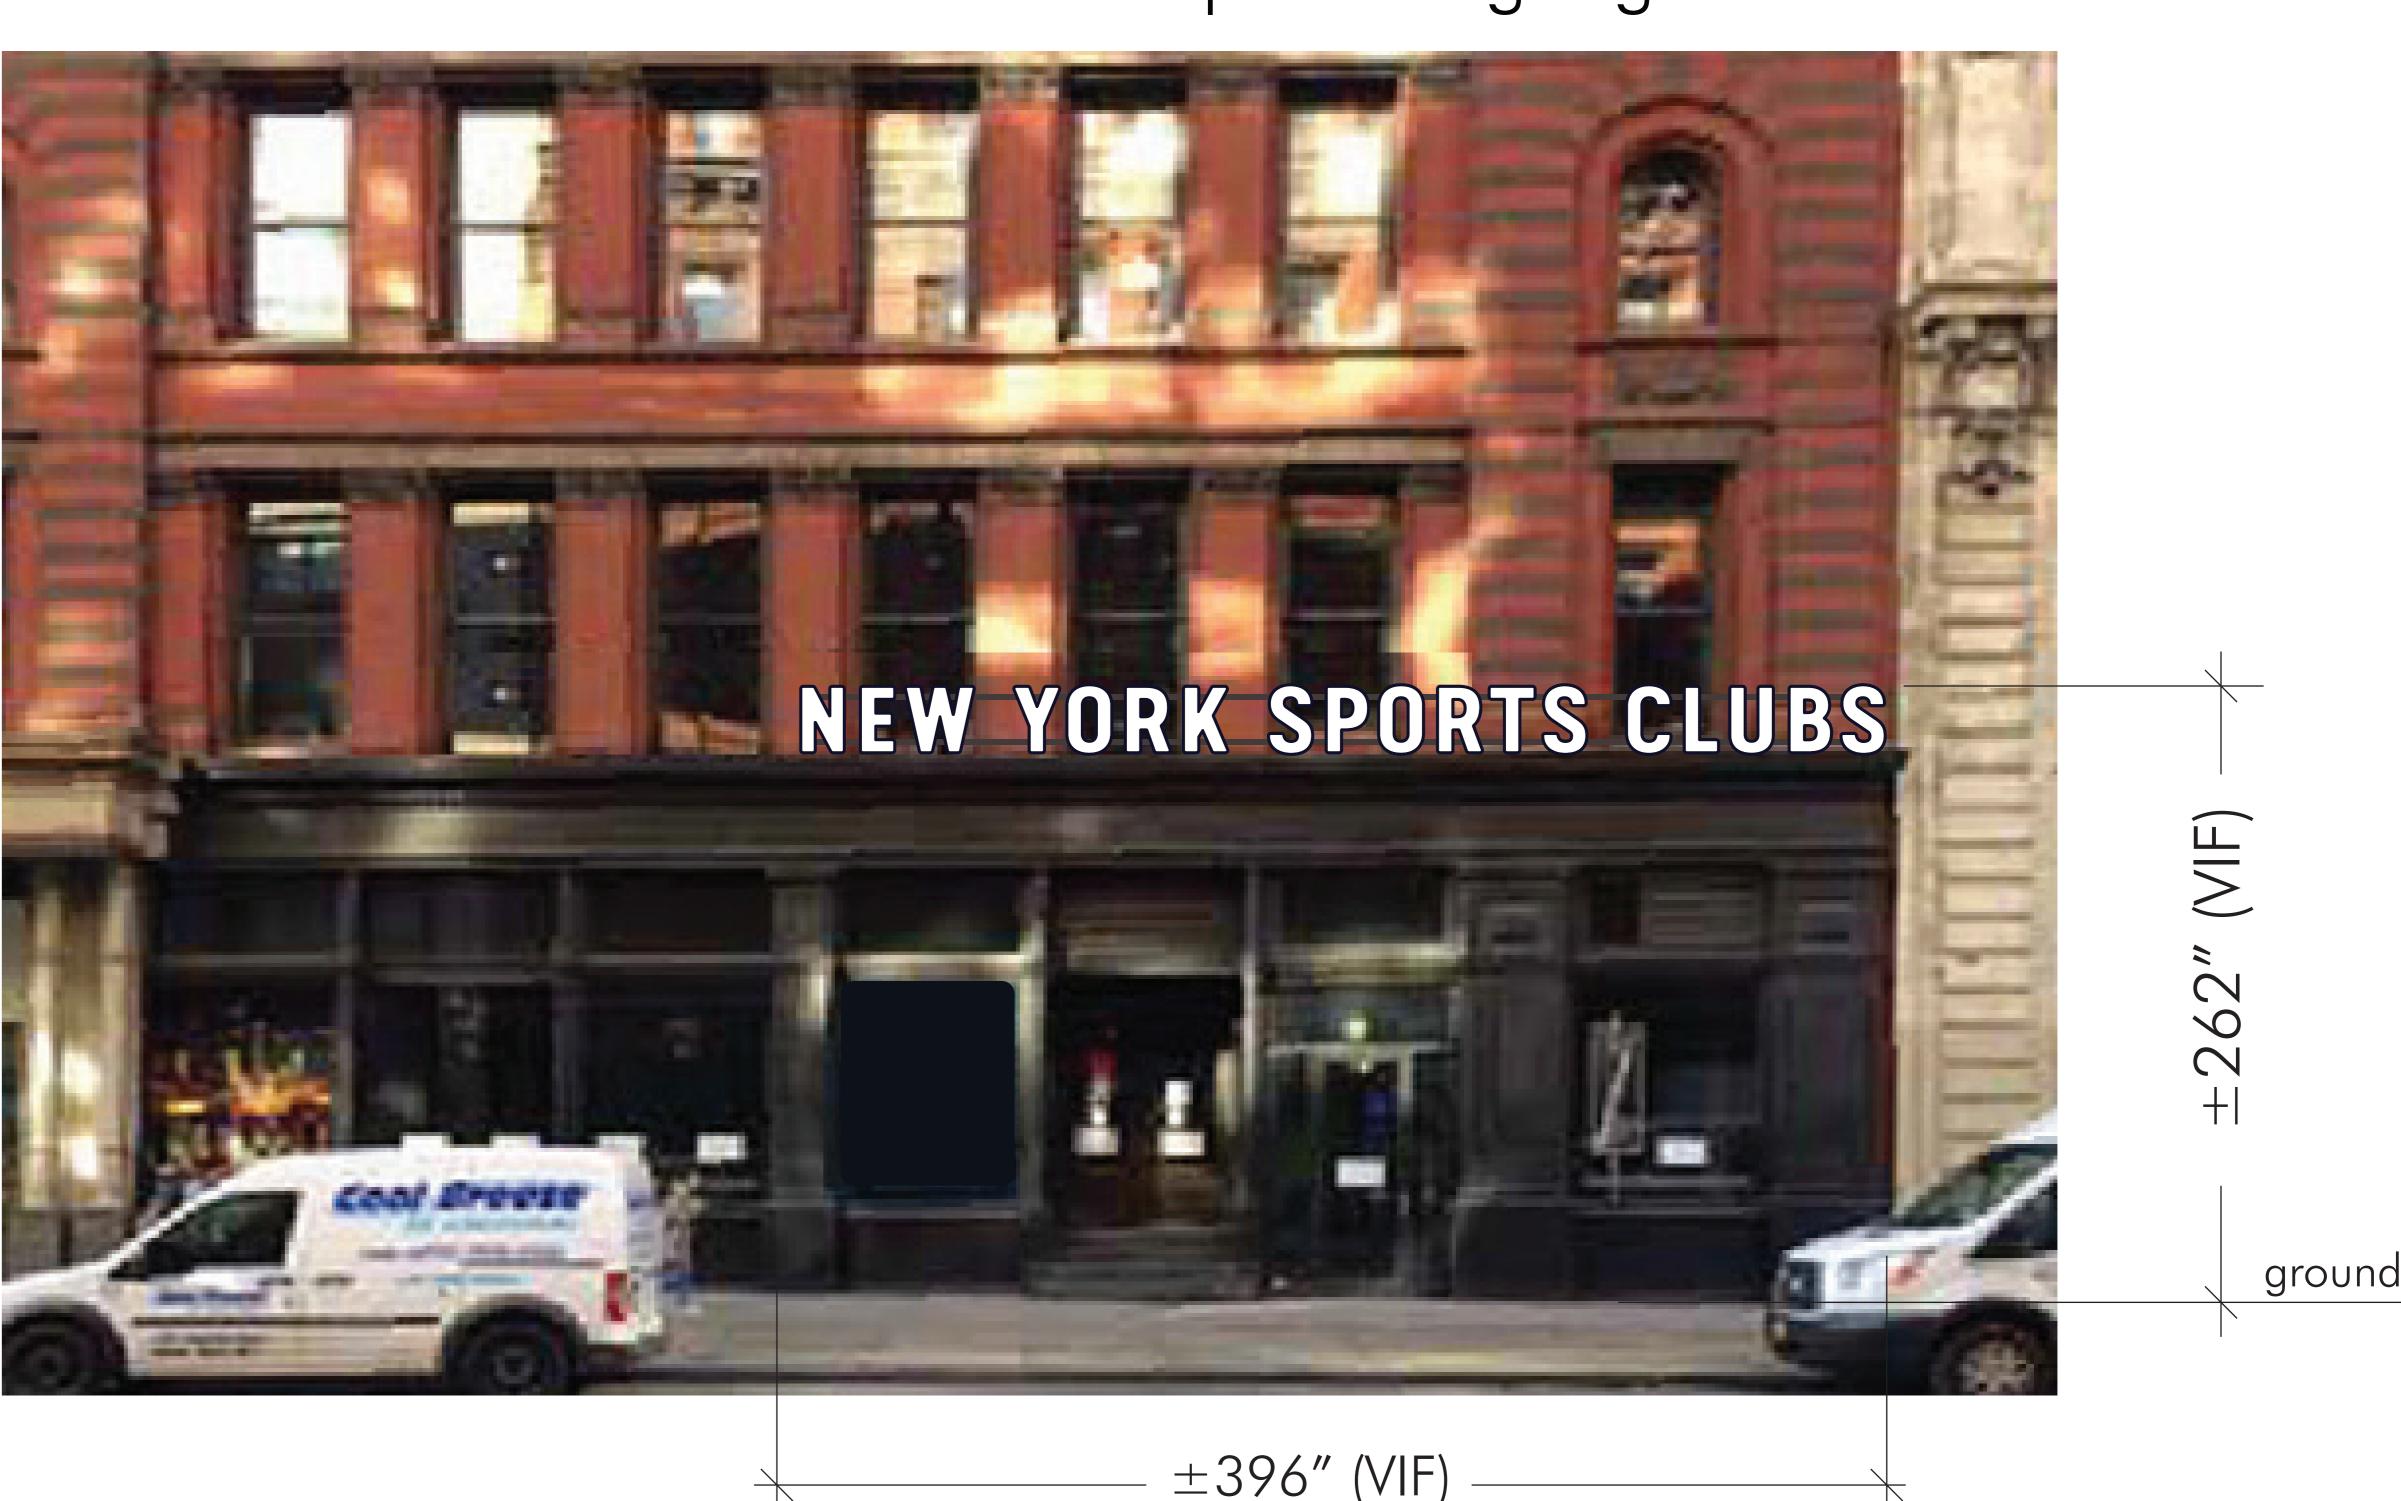

IISC Manhattan Meon

MANHATTAN NEON SIGN CORP.

640 WEST 28TH STREET

2ND FLOOR · BUILDING 20

NEW YORK, NY 10001

212 714-0430

sales@manhattanneon.com

<u>Jaros es infantamentos. Co</u>

manhattanneon.com

Client: NYSC

Date: 4-7-17

Project Manager: Peter

Page: 3 of 5

Rev.: 12

Layout: Chr


Scale: 1/10t

PROPOSED NYSC SIGN DETAIL

Edge Illuminated Reverse Channel Letters

Exterior/Entrance

4 Astor Place NewYork, NY 10003

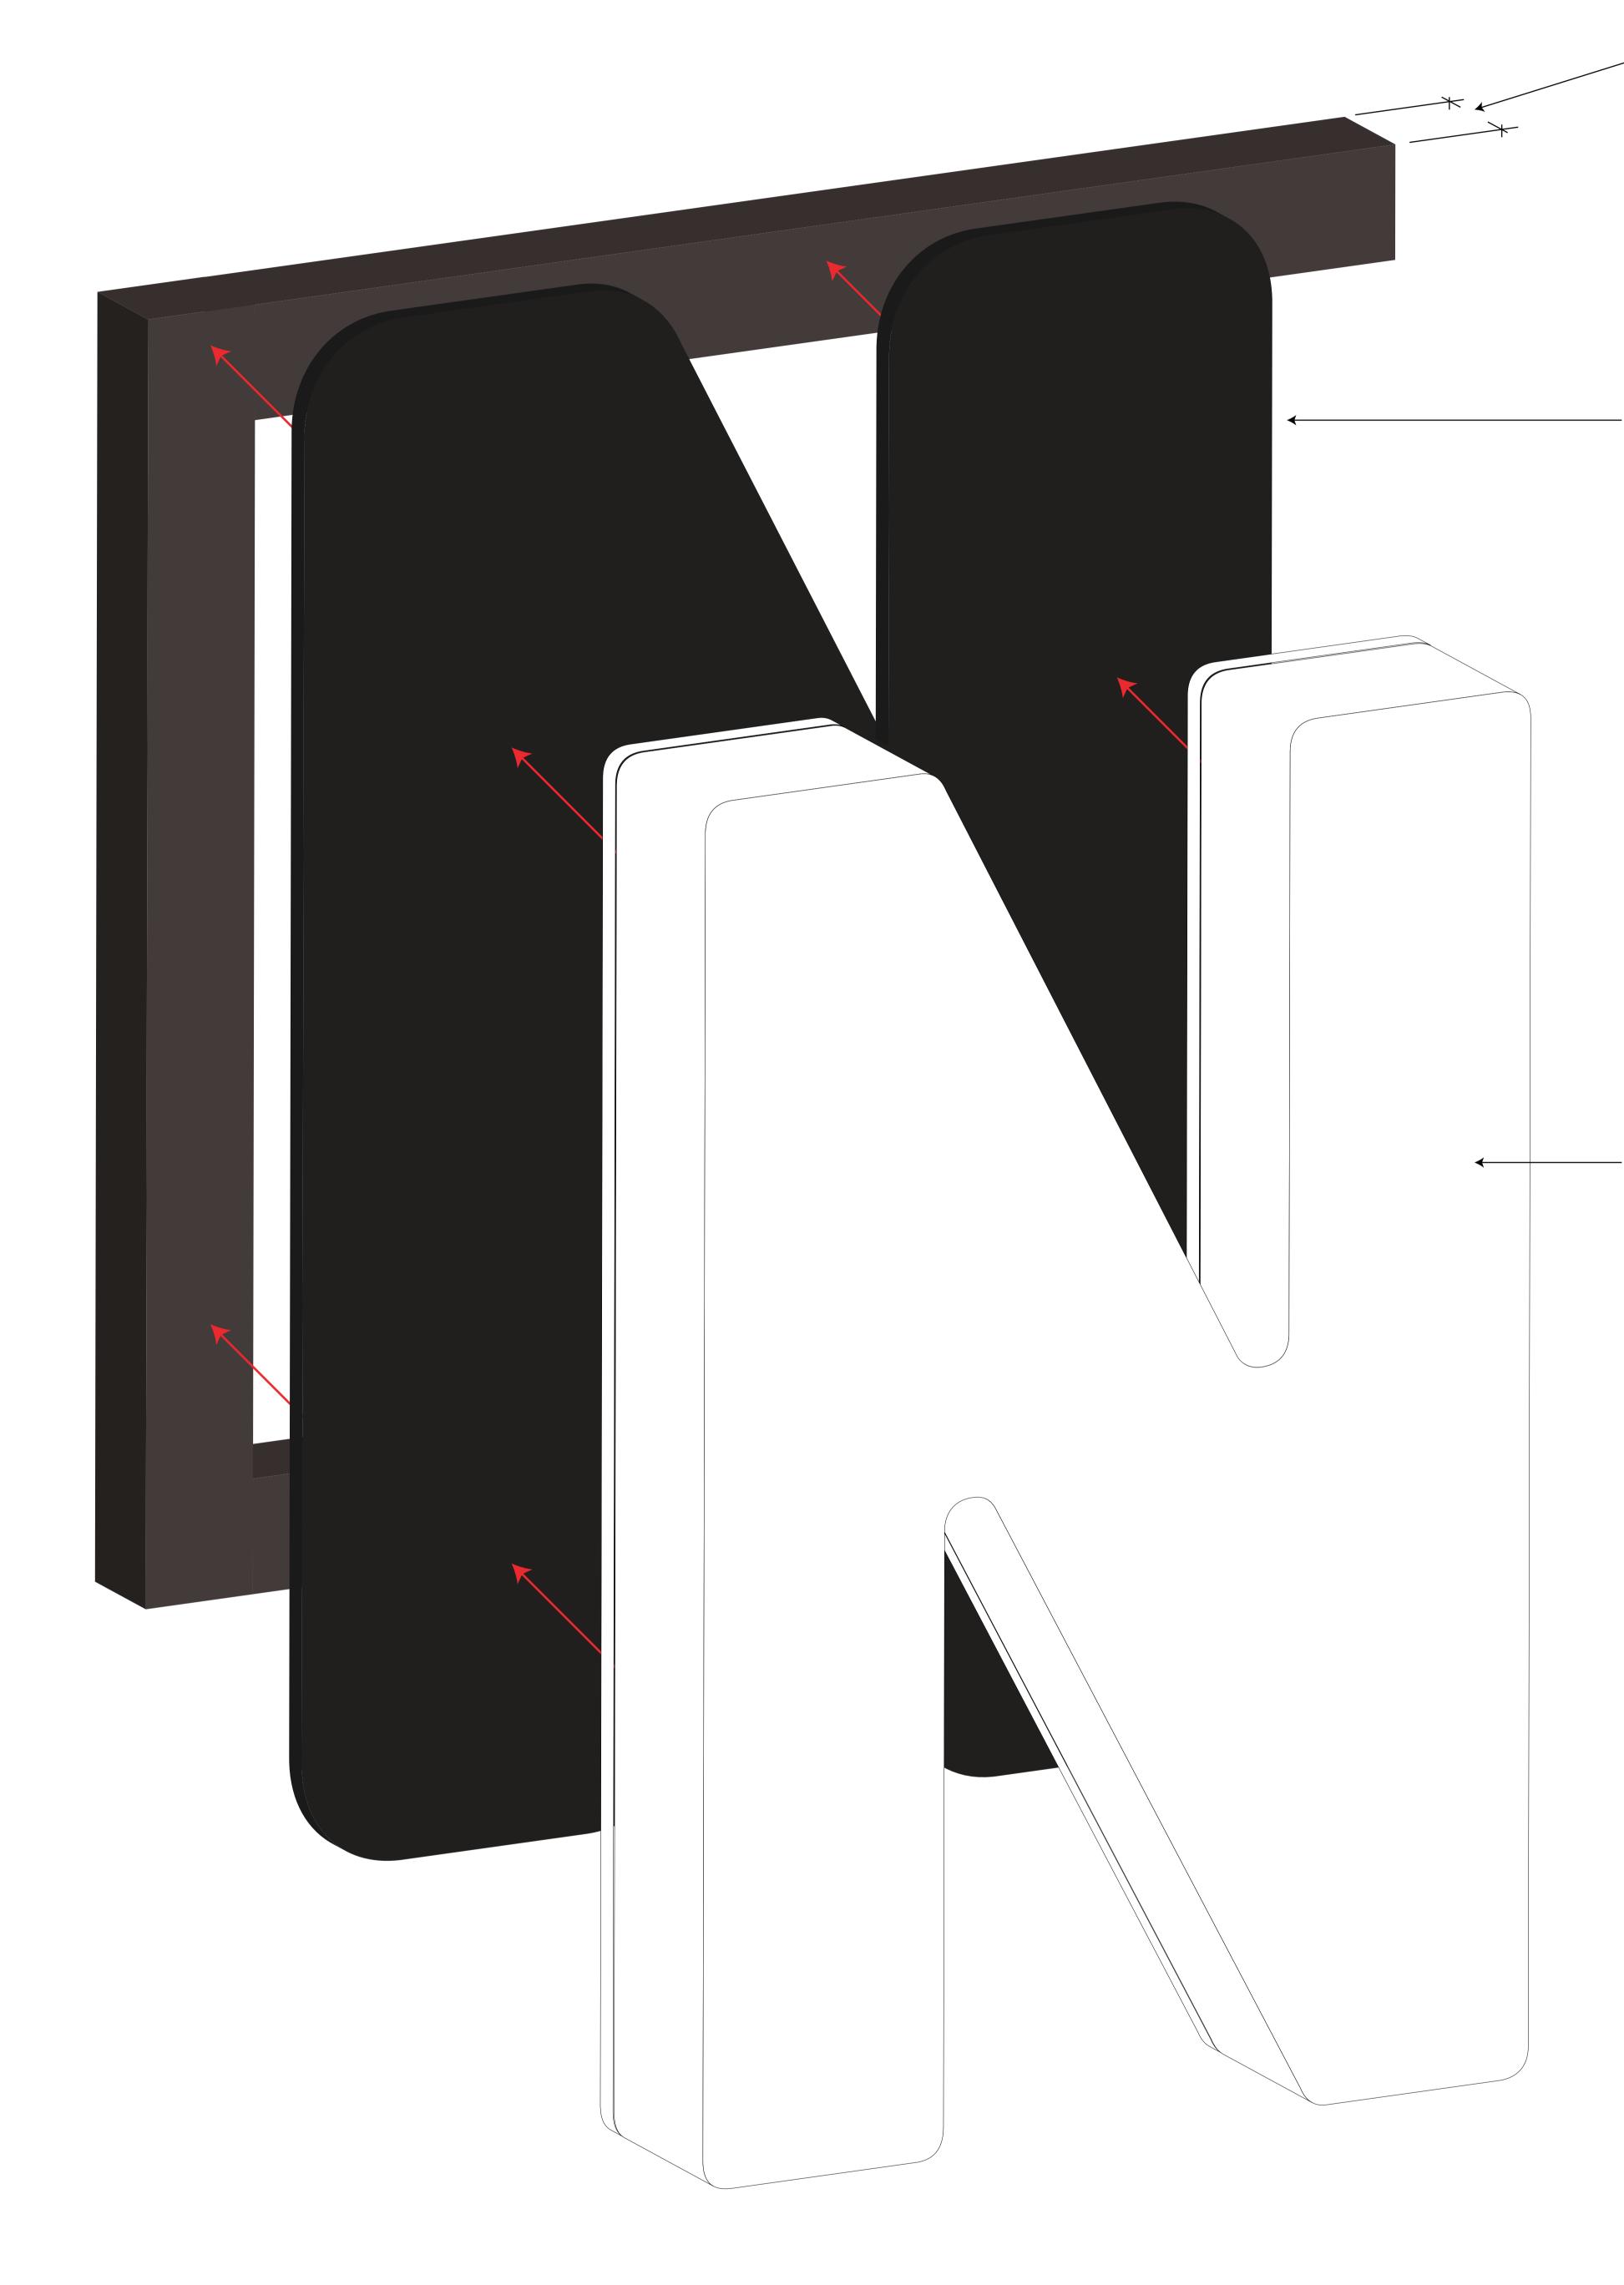

2" Fabricated/Welded Square Aluminum Tube Framing Painted To Match Existing Duranodic Storefront

1/4" CNC CUT ALUMINUM LETTERS

Painted Matte Black (1" offset of illuminated channel letter) mechanically fastened to square tube framework using nuts and bolts.

Edge-Illuminated Reverse Channel Letters Painted White on Face & Sides, Satin Finish.

(2" total return)

1/2" thick milk white plexi back with

1/4" reveal. Internally illuminated with White LEDs.

LETTERS TO HAVE REMOVABLE FACE FOR SERVICING (using counter sunk set screws)

LETTERS DESIGNED FOR FLUSH MOUNT INSTALLATION TO MATTE BLACK ALUMINUM LETTERS USING NUTS AND BOLTS.

Weep Holes At Bottom of Returns



MANHATTAN NEON SIGN CORP. 640 WEST 28TH STREET 2ND FLOOR · BUILDING 20 NEW YORK, NY 10001

	212 714-0430
e:	sales@manhattanneon.com

manhattanneon.com

Client: NYSC

Date: 4-7-17

Project Manager: Peter

Page: 4 of 5

Rev.: Layout:


1/10th Scale:

PROPOSED NYSC SIGN MOUNTING DETAIL

Edge Illuminated Reverse Channel Letters
Exterior/Entrance


4 Astor Place NewYork, NY 10003

6"x 6" x .25"thk
SS Plate Anchored To Exterior Wall
Using 6" Lag Bolts
(plate to have 2" welded sleeve
for various sized welded tubing to fit within)
2" sleeve and various sized tubes to have
holes for bolt to fit thru and secure.
(use existing mounting holes)

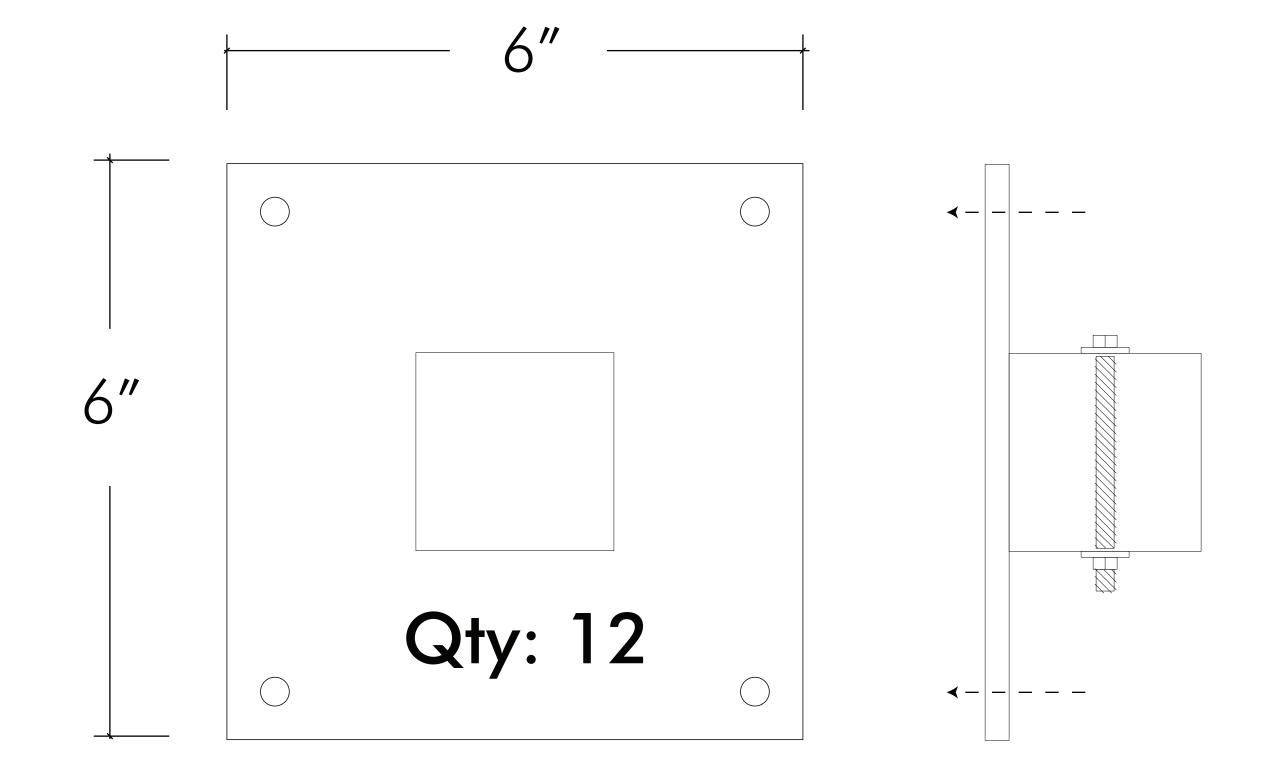

SS Plate Painted Same As Aluminum Framework

2" x 2" x 7" long tube welded to framework (NOT TYPICAL, SIZES VARY)

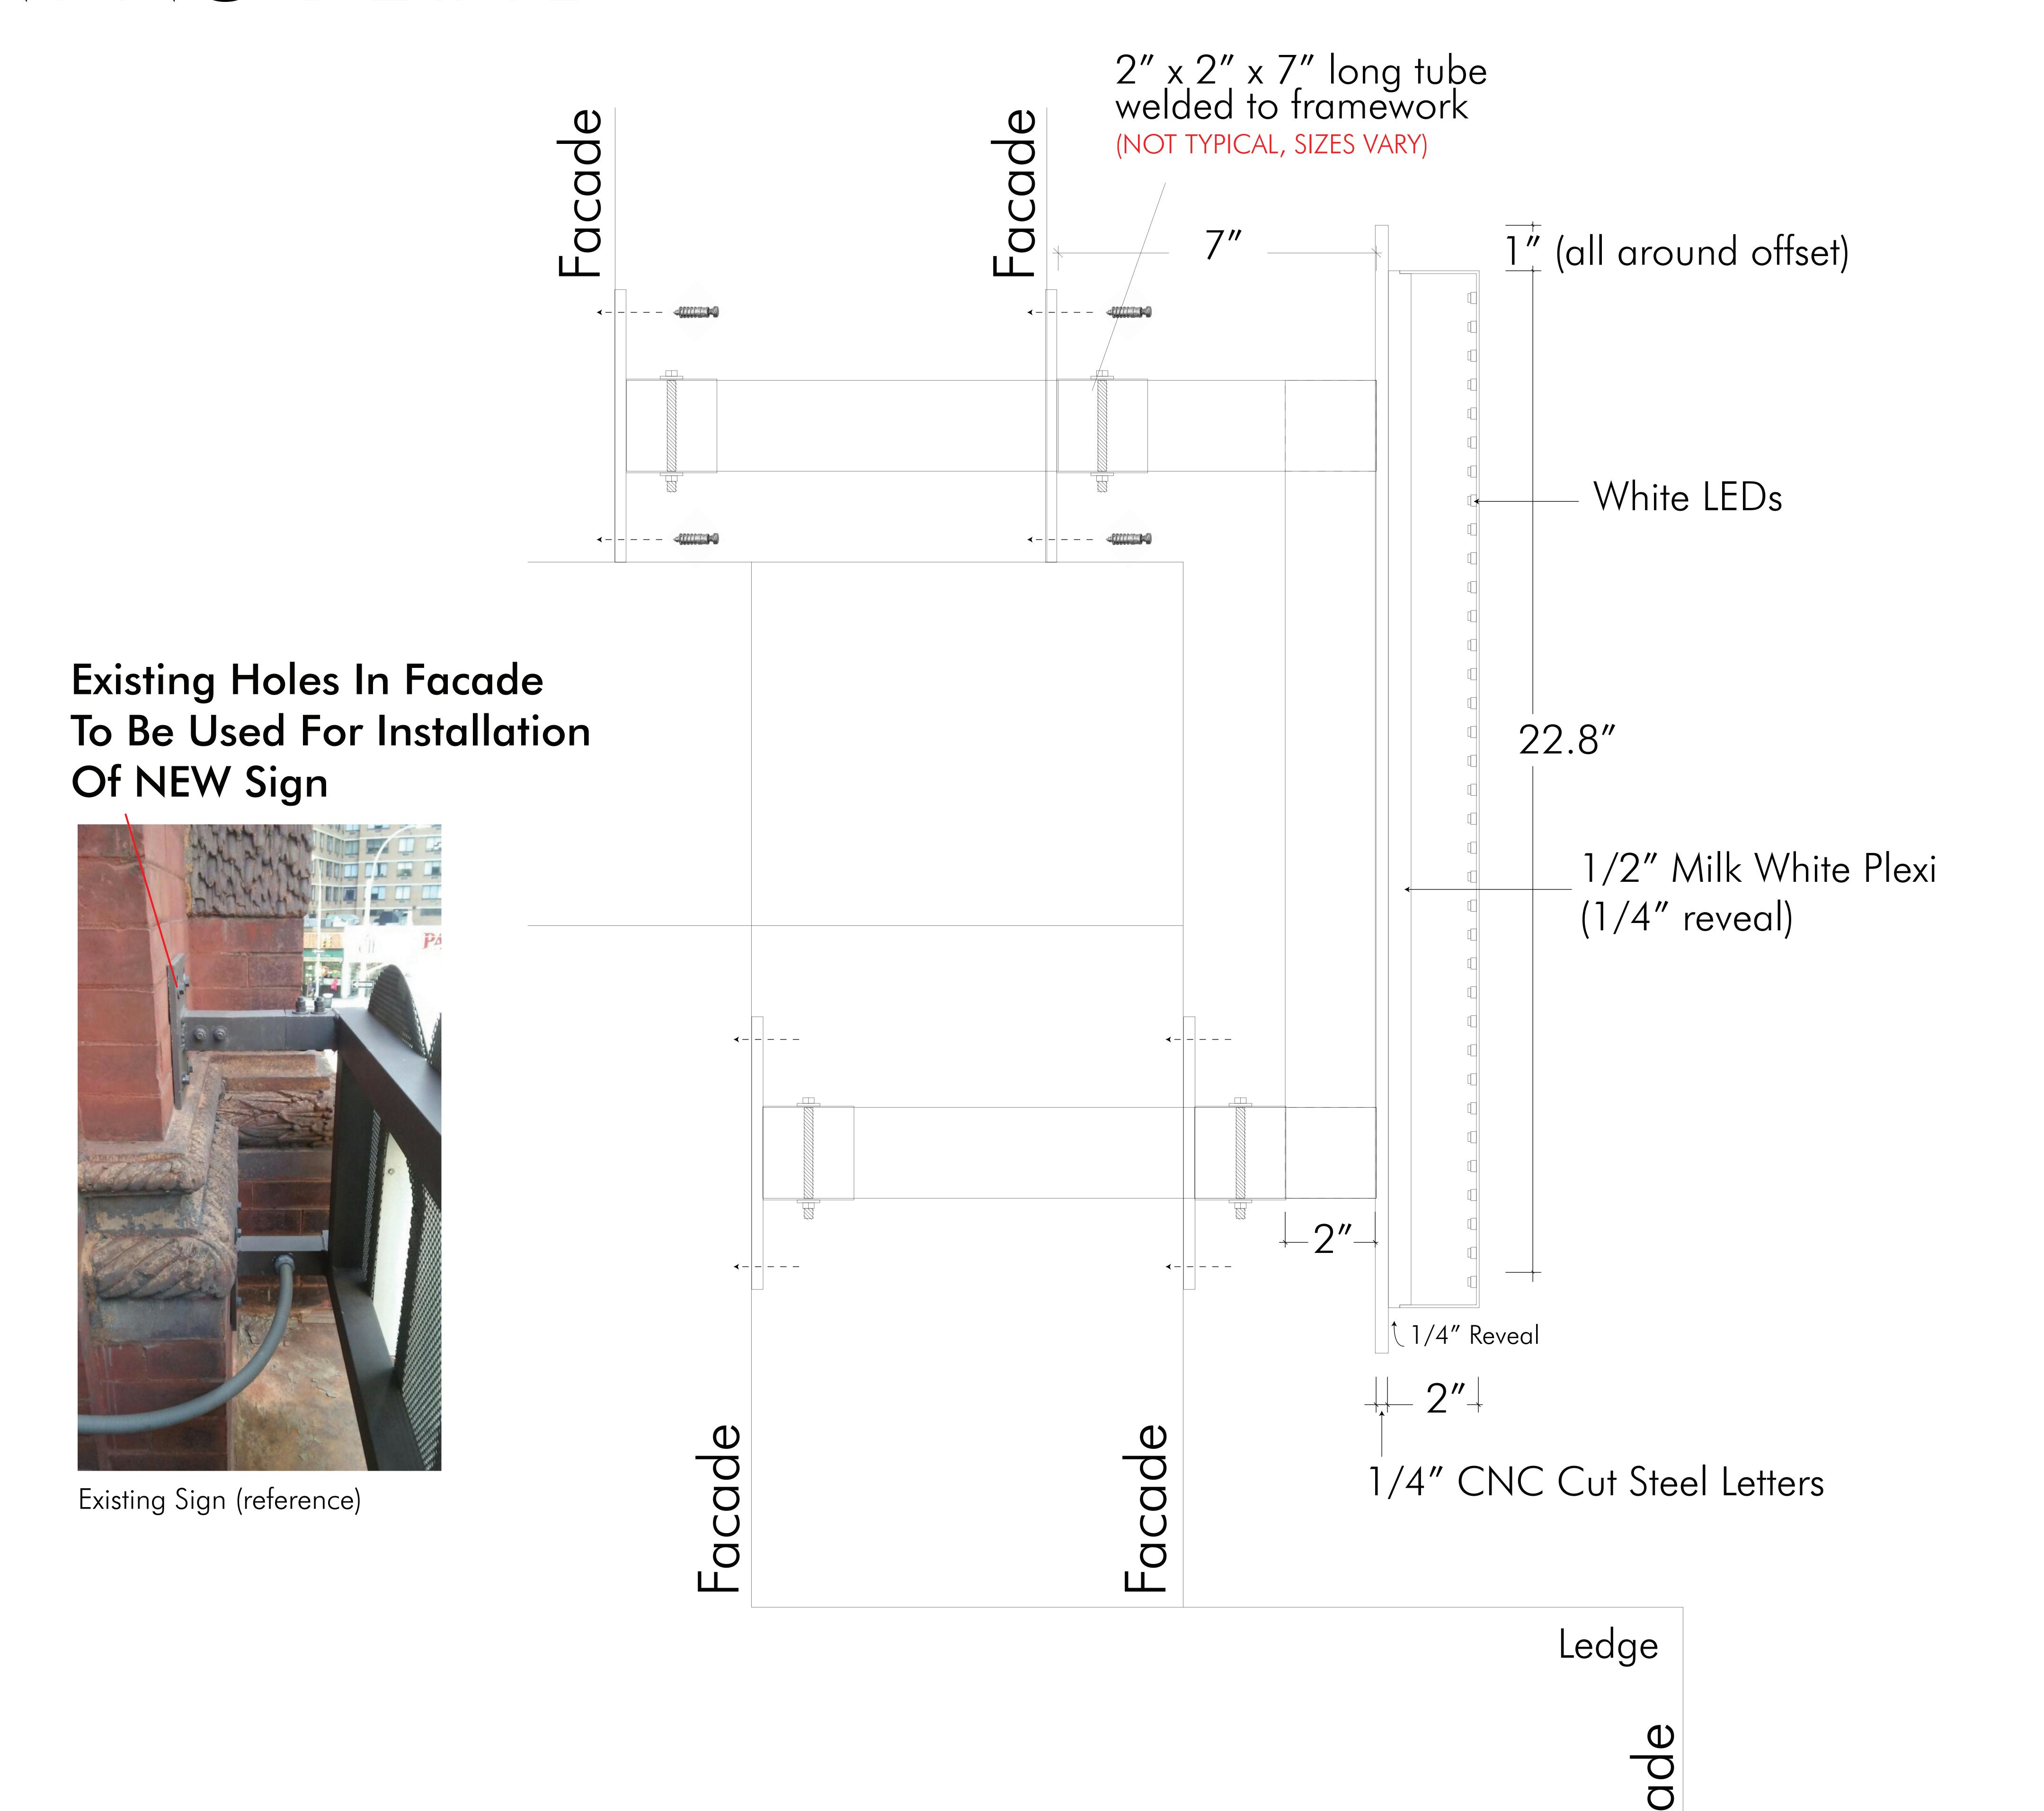



MANHATTAN NEON SIGN CORP.

640 WEST 28TH STREET

2ND FLOOR · BUILDING 20

NEW YORK, NY 10001

	212 714-0430
e :	sales@manhattanneon.com

manhattanneon.com

Client: NYSC	Page:	5 of 5
Date: 4-7-17	Rev.: Layout: Scale:	12
	Layout:	Chris
Project Manager: Peter	Scale:	1/10th