





PARTIAL FRONT FACADE RESTORATION

159 BLEECKER STREET

NEW YORK , NY , 10012

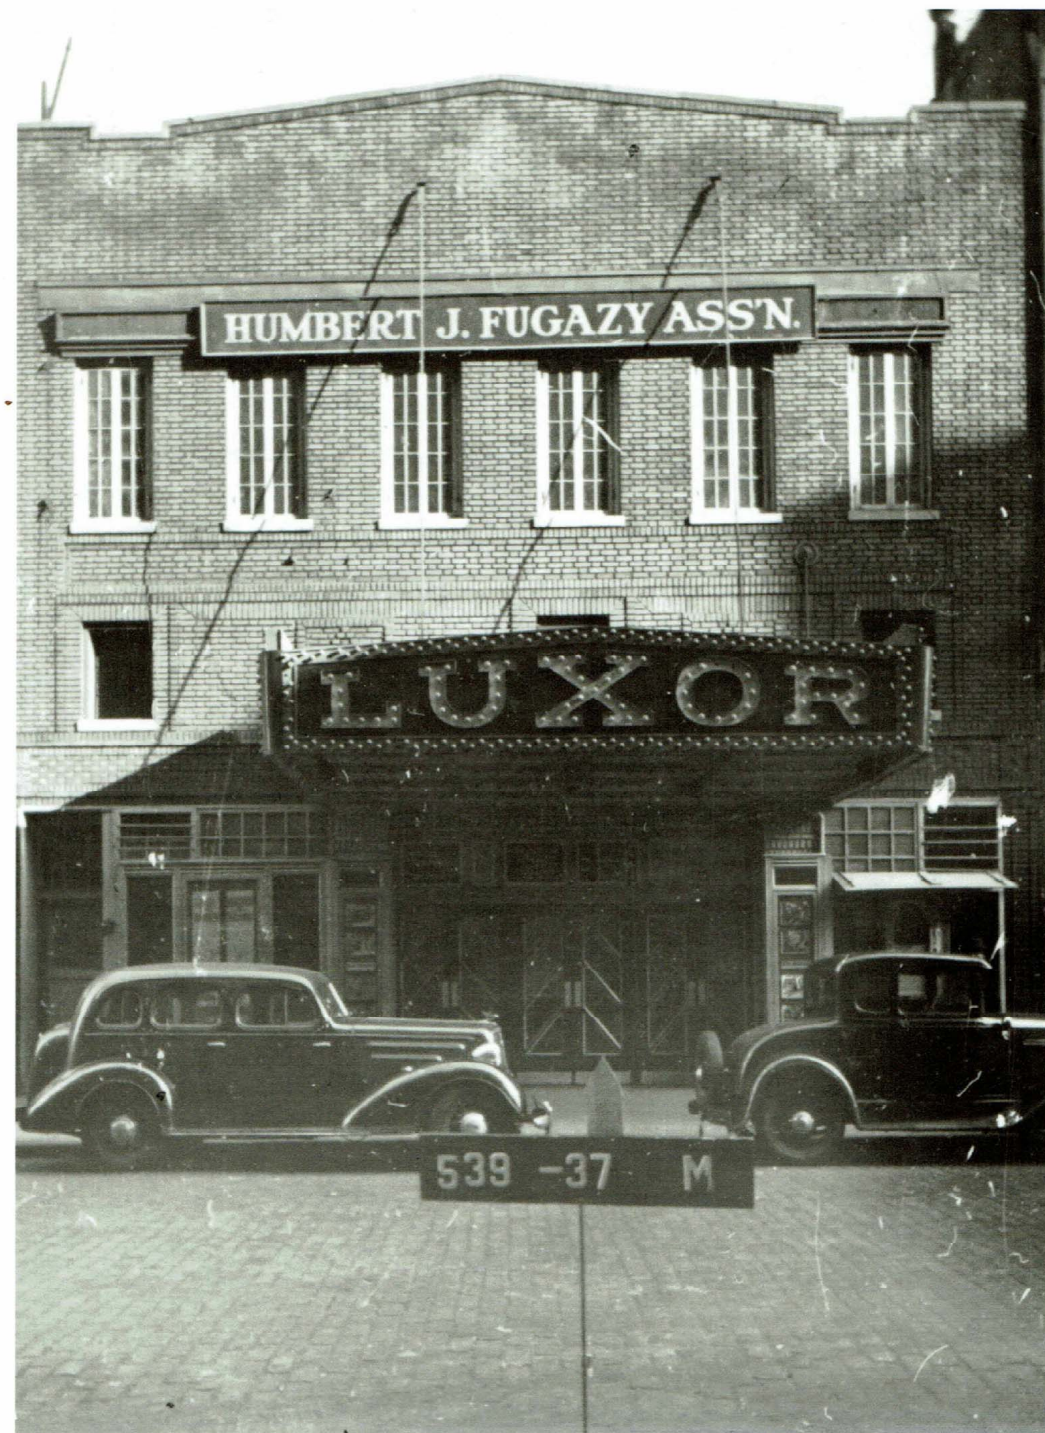

1940

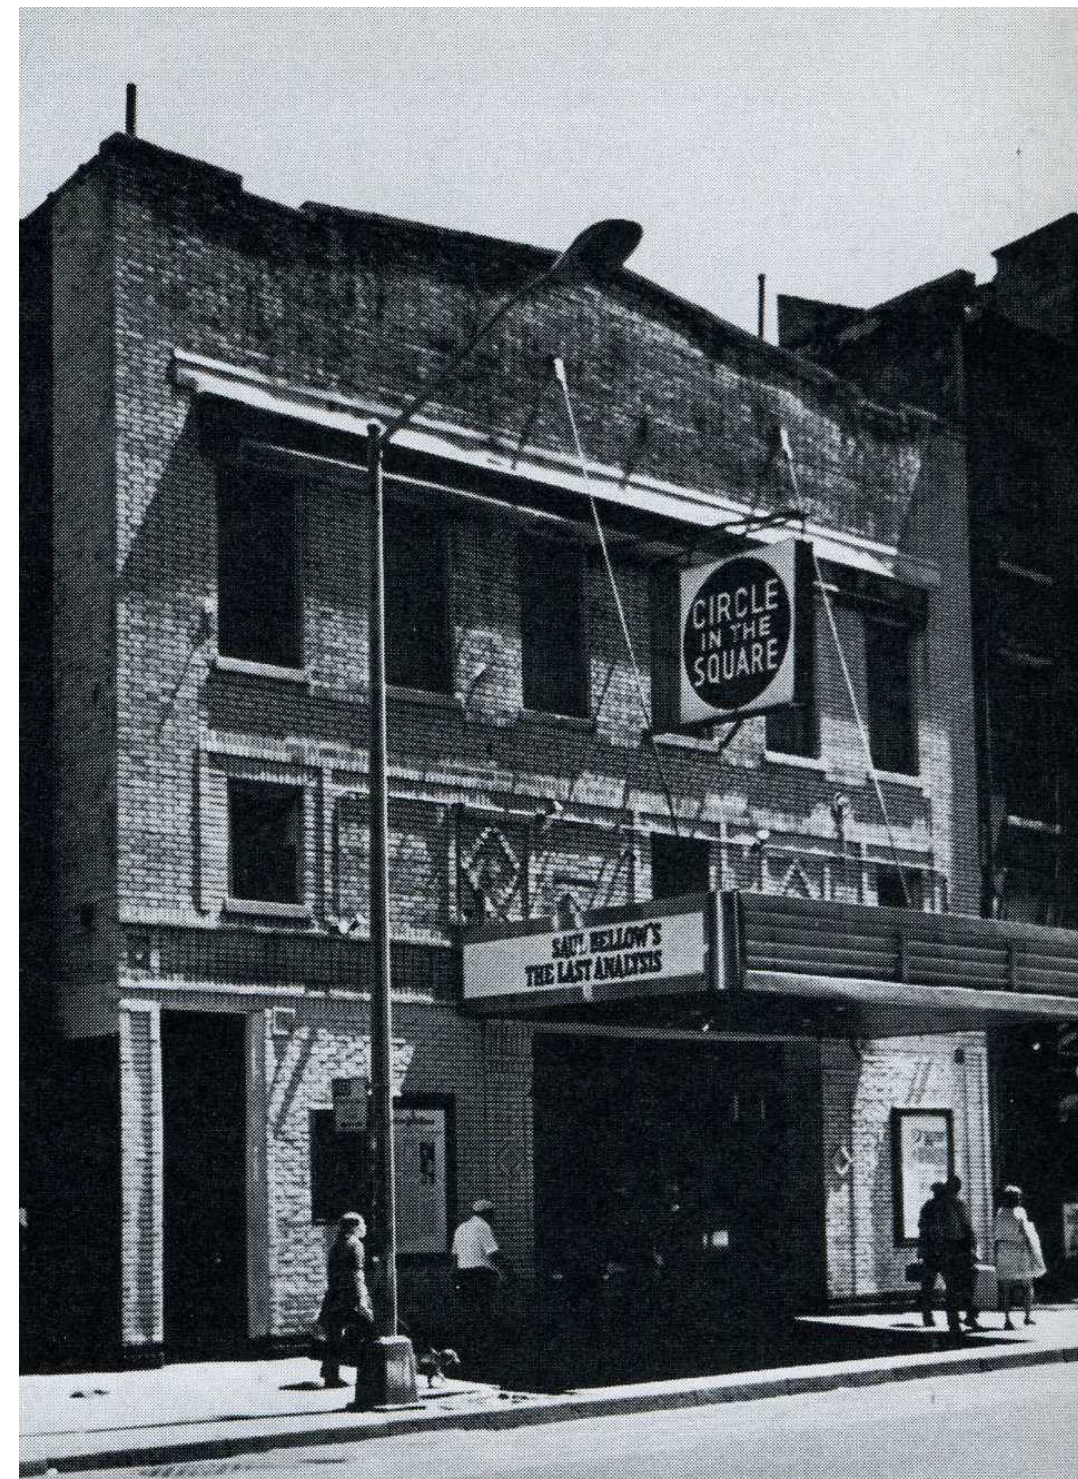

1976

159 BLEEKER STREET
NEW YORK, NY
10012




2017

159 BLEEKER STREET
NEW YORK, NY
10012



159 BLEEKER STREET
NEW YORK, NY
10012

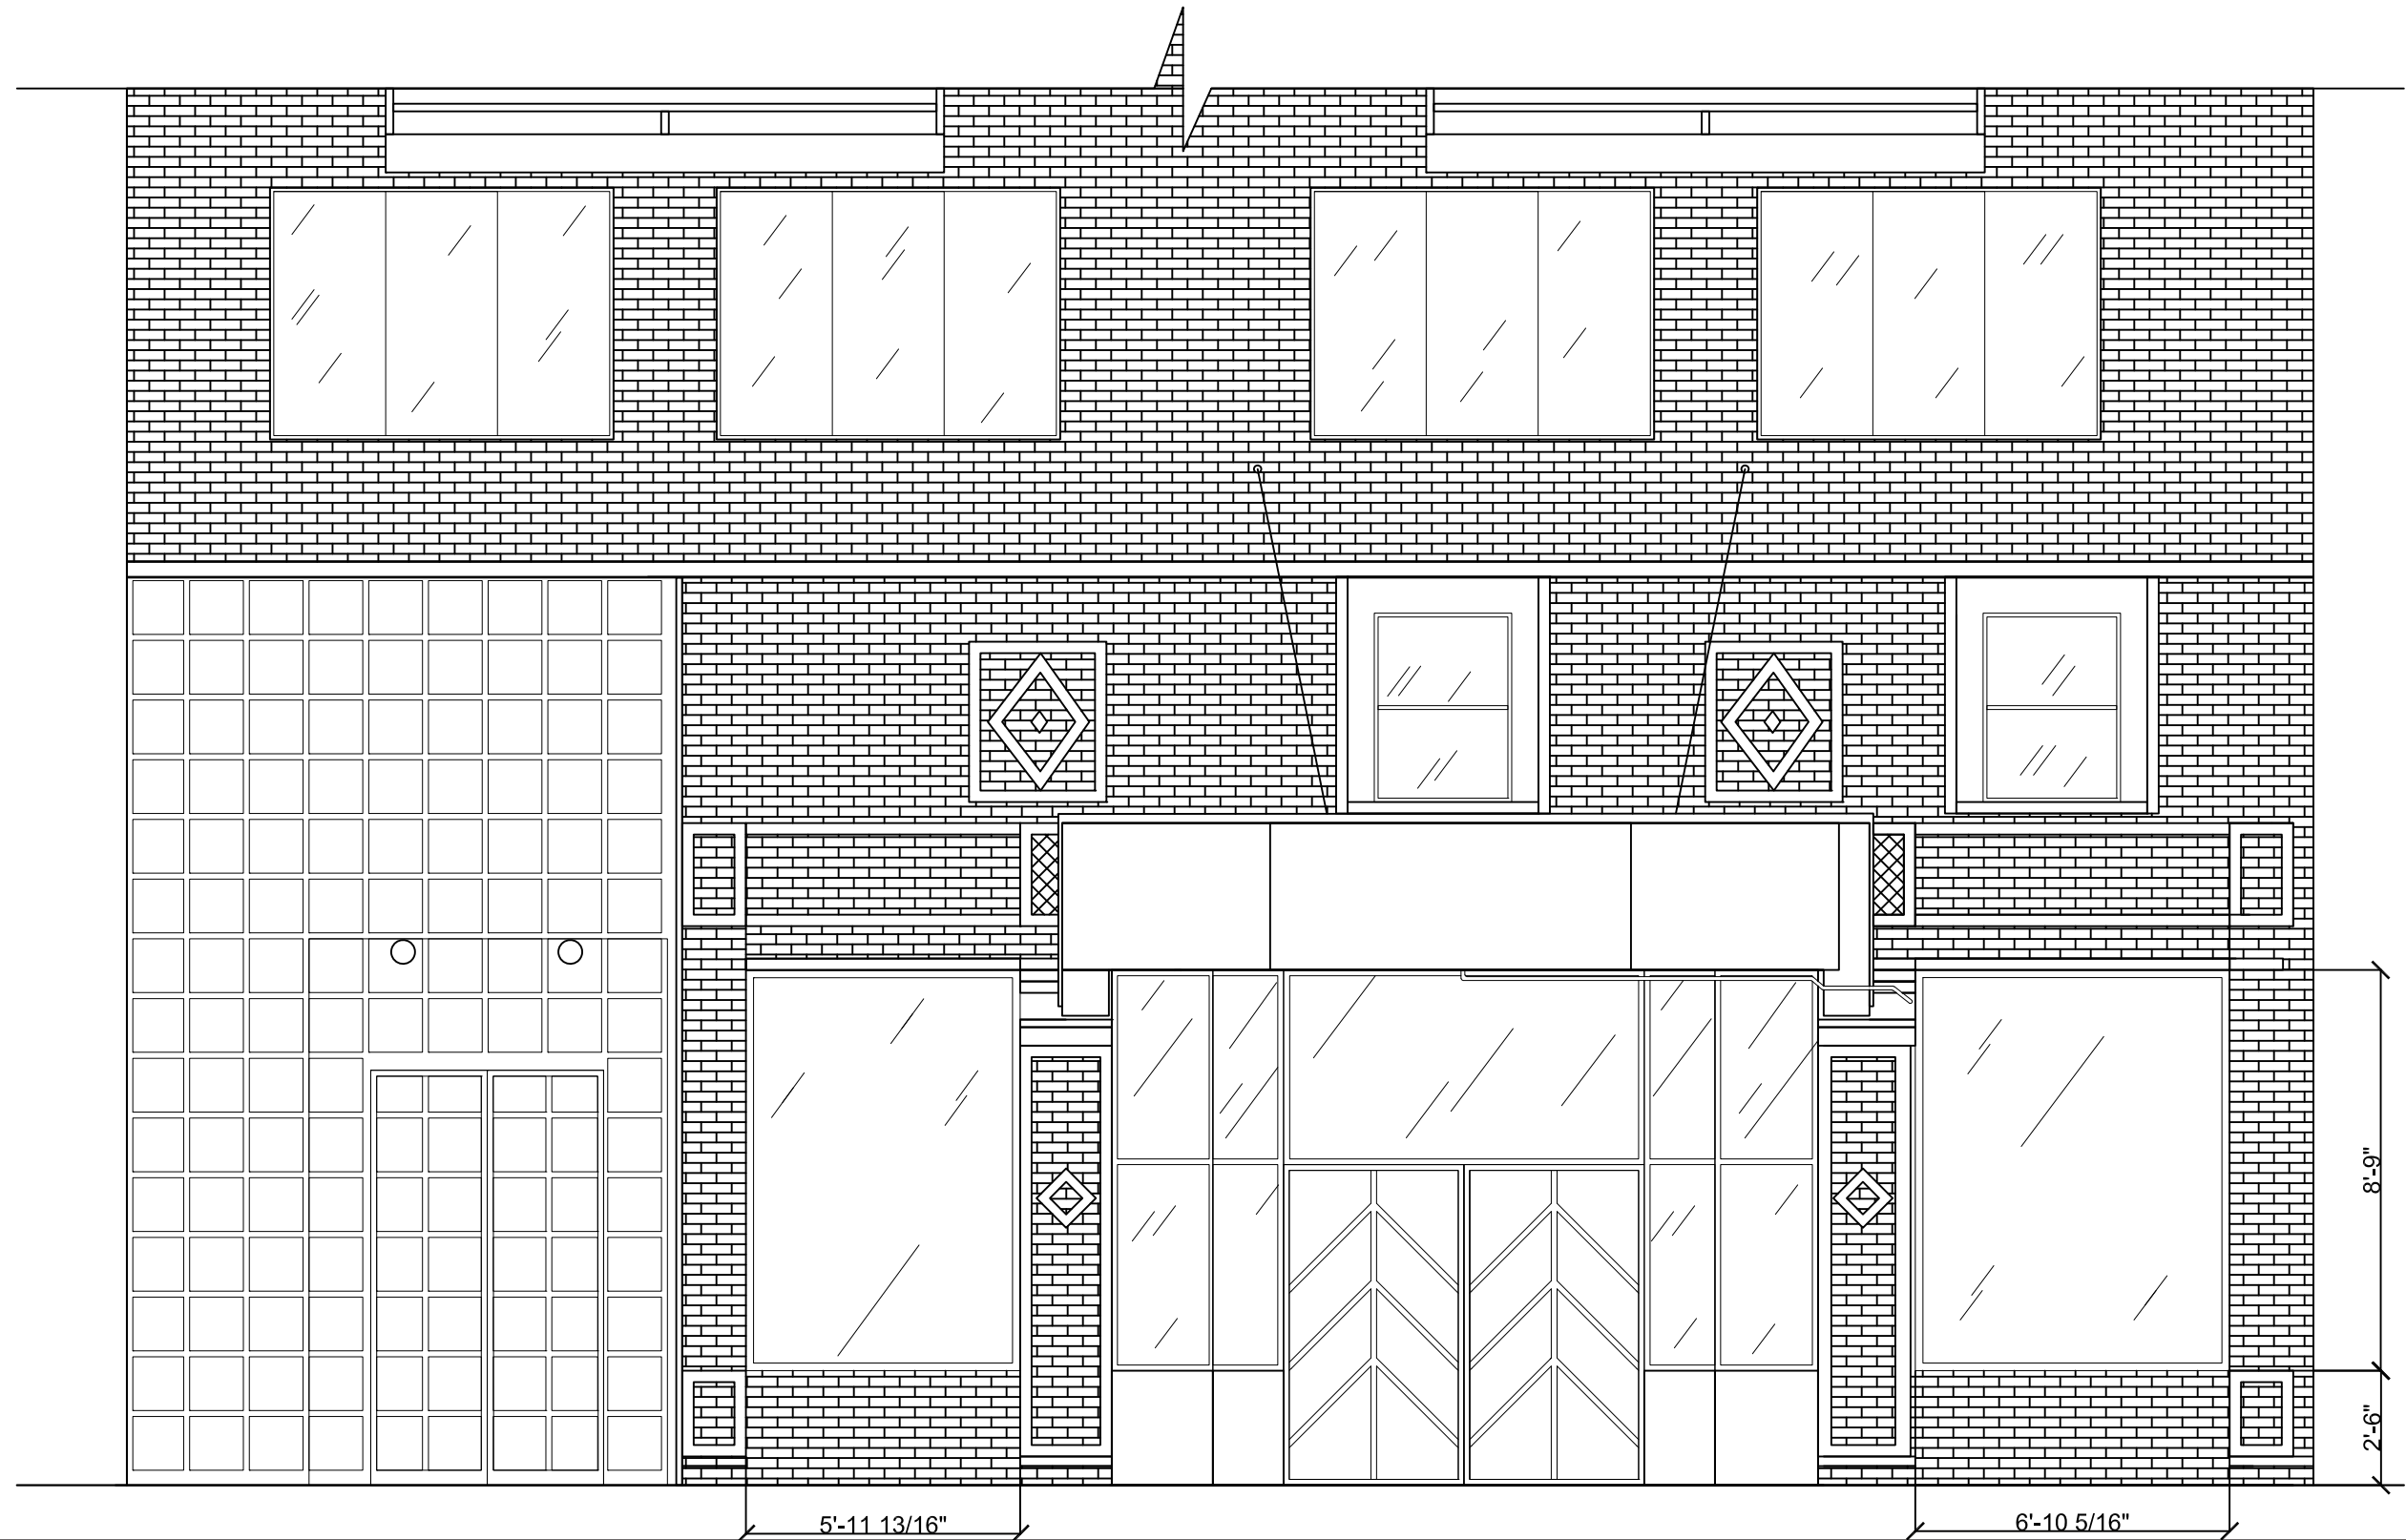


159 BLEEKER STREET
NEW YORK, NY
10012




TRIFAB™ VG 450 FRAMING SYSTEM 1-3/4" SIGHTLINE
 FRONT SET - SHEAR BLOCK ASSEMBLY OUTSIDE GLAZED
 (1/4" INFILL)


DETAIL 1
 HEAD

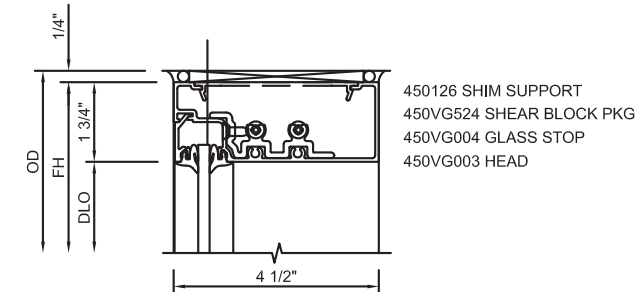

DETAIL 2
 HORIZONTAL

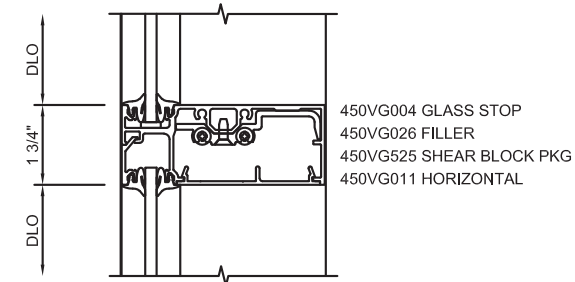

DETAIL 3
 SILL

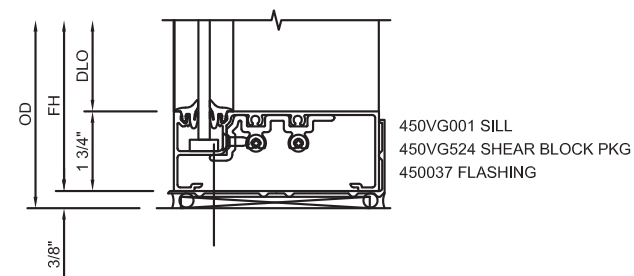

159 BLEEKER STREET
 NEW YORK, NY
 10012