

PROPOSED IMPROVEMENTS

IN THE MATTER OF REPLACING EXISTING WINDOW AT 29 West 8th Street, 2-4 Fl, NEW YORK, NY 10011



LOCATION PLAN

N.T.S.



WINDOWS KEY PLAN

N.T.S. 29 West 8th Street 2-4 Fl

INDEX OF DRAWINGS

TITLE SHEET:


| Page | Description |
|--------|--|
| 1. T | TITLE PAGE + LOCATION PLAN + INDEX OF DRAWINGS WINDOW SCHEDULE & WINDOW NOTES |
| 2. EL1 | PROPOSED WINDOWS ELEVATION - SOUTH FAÇADE & TAX PHOTO |
| 3. P1 | EXISTING & PROPOSED WINDOWS SECTION DETAILS – vertical |
| 4. P2 | EXISTING & PROPOSED WINDOWS SECTION DETAILS - horizontal |

Window Notes:

- Marvin Clad Ultimate Double Hung Windows CUDH-NG
- Window's #'s 1-9 shall be Marvin's CUDH-NG windows.
 - Sash locks, keepers and sash lifts shall be **NICKEL PEARL** (To be confirmed) hardware finish.
 - The exterior surface shall have a standard **BLACK** factory baked on, painted finish and the interior surface shall have Primed **WHITE** (To be finished BO) factory baked on, painted finish.
 - The 7/8" insulating glass units shall consist of an exterior pane of 1/8" clear annealed glass with Low-E II coating on the #2 surface, argon gas and an interior pane of 1/8" clear annealed glass. The insulating glass units shall have Clear Anodized aluminum spacers.
 - The Tempest windows shall be installed "brick-to-brick" within the existing masonry openings.

29 West 8th Street - 2-4Floor.dwg

© panorama windows, ltd.

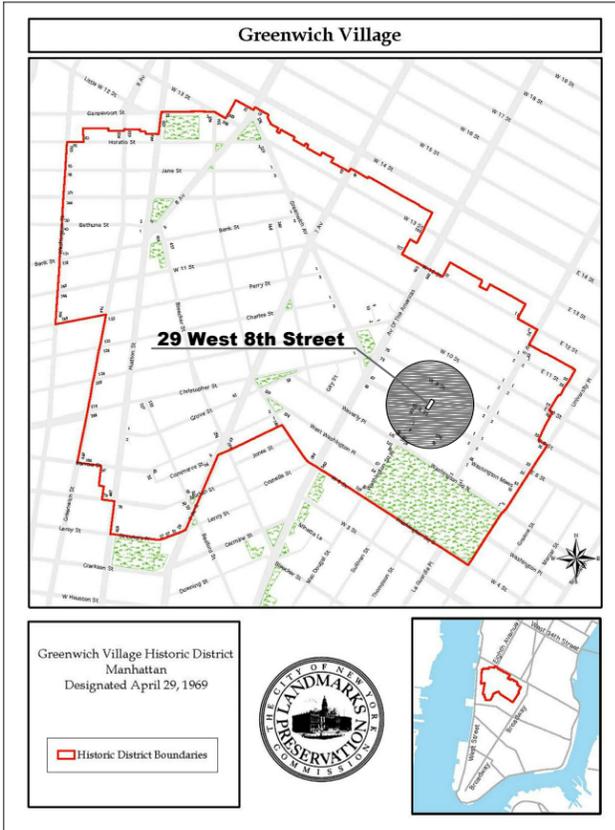

Window Schedule

| Window # | Location | Manufacturer | Window Type | Width | Height | Ext. Finish | Int. Finish | Hardware Finish | Glazing: | | Glass Thickness | | Screens |
|----------|---------------|------------------------|-------------|-------|--------|-------------|--------------|-----------------|----------------|----------|-----------------|--------|---------|
| | | | | | | | | | Exterior | Interior | Top | Bottom | |
| -1 | 2nd Floor (S) | Marvin Windows & Doors | CUDH-NG | 44.25 | 77.125 | BLACK | Primed White | TBD | 1/8 Low-E II + | 18CA | 1-1/4" | 1-1/4" | NO |
| -2 | 2nd Floor (S) | Marvin Windows & Doors | CUDH-NG | 44.25 | 77.125 | BLACK | Primed White | TBD | 1/8 Low-E II + | 18CA | 1-1/4" | 1-1/4" | NO |
| -3 | 2nd Floor (S) | Marvin Windows & Doors | CUDH-NG | 44.25 | 77.125 | BLACK | Primed White | TBD | 1/8 Low-E II + | 18CA | 1-1/4" | 1-1/4" | NO |
| -4 | 3rd Floor (S) | Marvin Windows & Doors | CUDH-NG | 44.25 | 71.625 | BLACK | Primed White | TBD | 1/8 Low-E II + | 18CA | 1-1/4" | 1-1/4" | NO |
| -5 | 3rd Floor (S) | Marvin Windows & Doors | CUDH-NG | 44.25 | 71.625 | BLACK | Primed White | TBD | 1/8 Low-E II + | 18CA | 1-1/4" | 1-1/4" | NO |
| -6 | 3rd Floor (S) | Marvin Windows & Doors | CUDH-NG | 44.25 | 71.625 | BLACK | Primed White | TBD | 1/8 Low-E II + | 18CA | 1-1/4" | 1-1/4" | NO |
| -7 | 4th Floor (S) | Marvin Windows & Doors | CUDH-NG | 44.25 | 71.625 | BLACK | Primed White | TBD | 1/8 Low-E II + | 18CA | 1-1/4" | 1-1/4" | NO |
| -8 | 4th Floor (S) | Marvin Windows & Doors | CUDH-NG | 44.25 | 71.625 | BLACK | Primed White | TBD | 1/8 Low-E II + | 18CA | 1-1/4" | 1-1/4" | NO |
| -9 | 4th Floor (S) | Marvin Windows & Doors | CUDH-NG | 44.25 | 71.625 | BLACK | Primed White | TBD | 1/8 Low-E II + | 18CA | 1-1/4" | 1-1/4" | NO |

CLIENT APPROVAL



Project Name and Address:
Greene / Esperson
 29 West 8th Street 2-4 Fl

Drw. Title:
Location Plan + Window Key Plan + Window Notes
Index Of Drawings & Window Schedule

Drw. G. Pani
 Date: 06/23/2016
 Scale: NOT TO SCALE

Rev. 1


Sheet:

T-1


Sheet 1 of 4

ALL ELEVATIONS VIEWED FROM THE EXTERIOR

29 West 8th Street - 2-4Floor.dwg

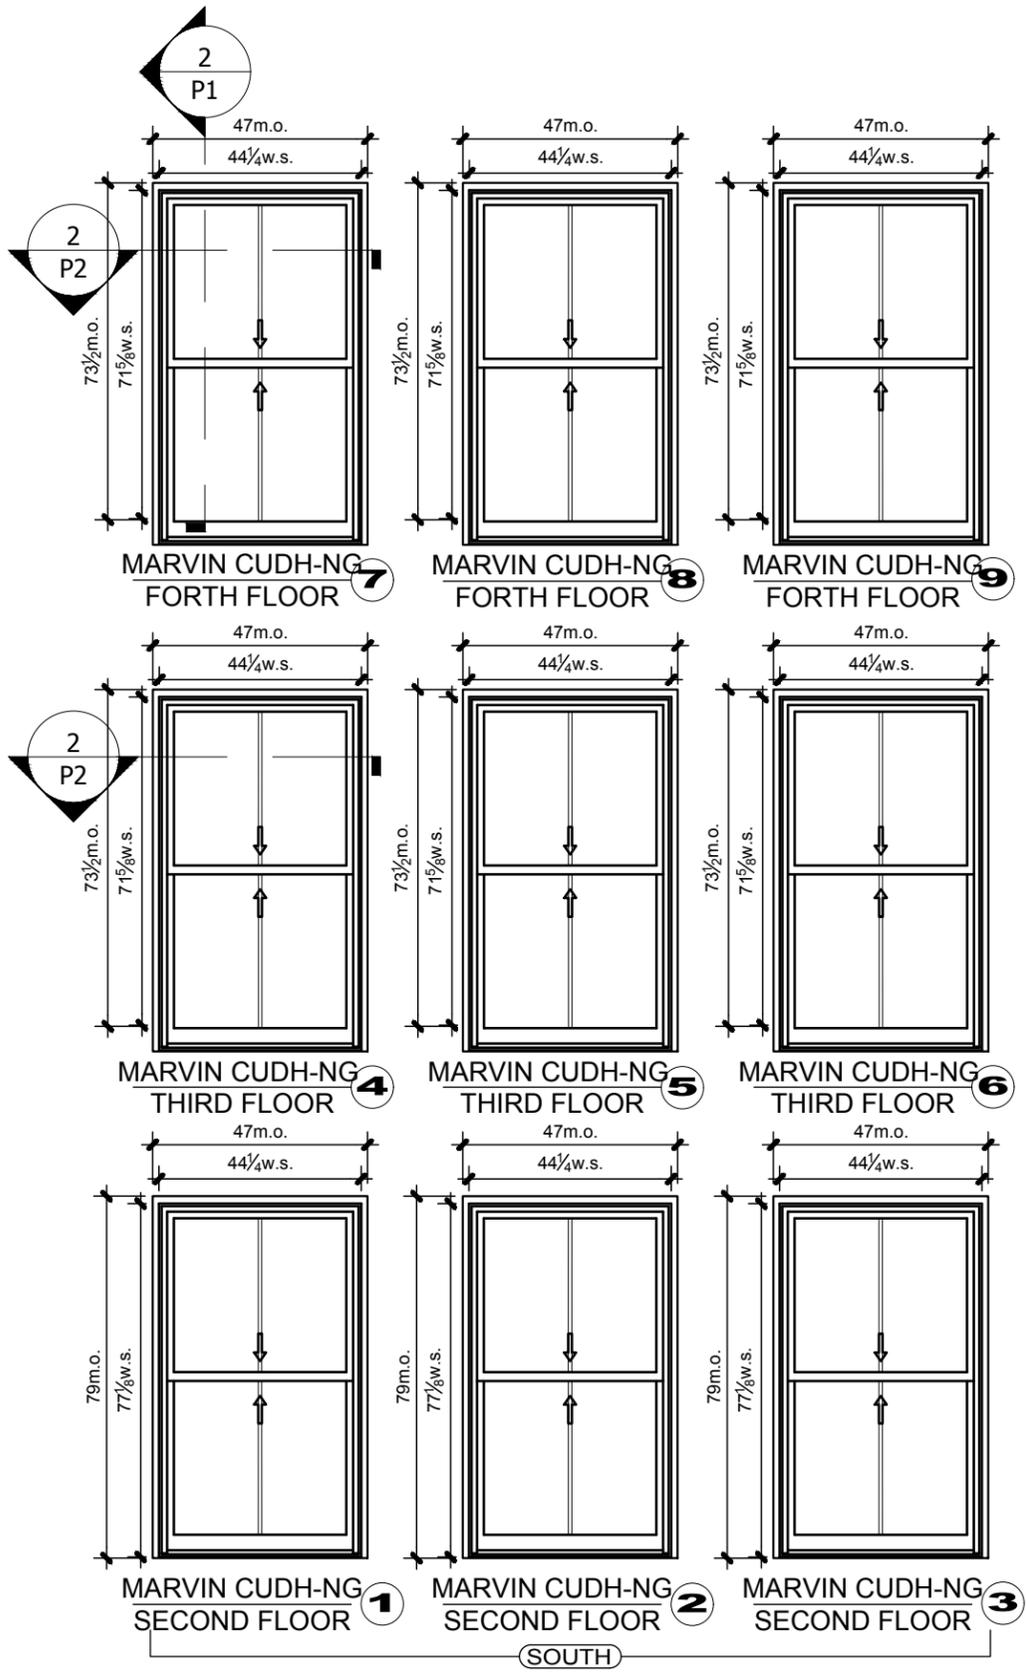

EXISTING FRONT FACADE

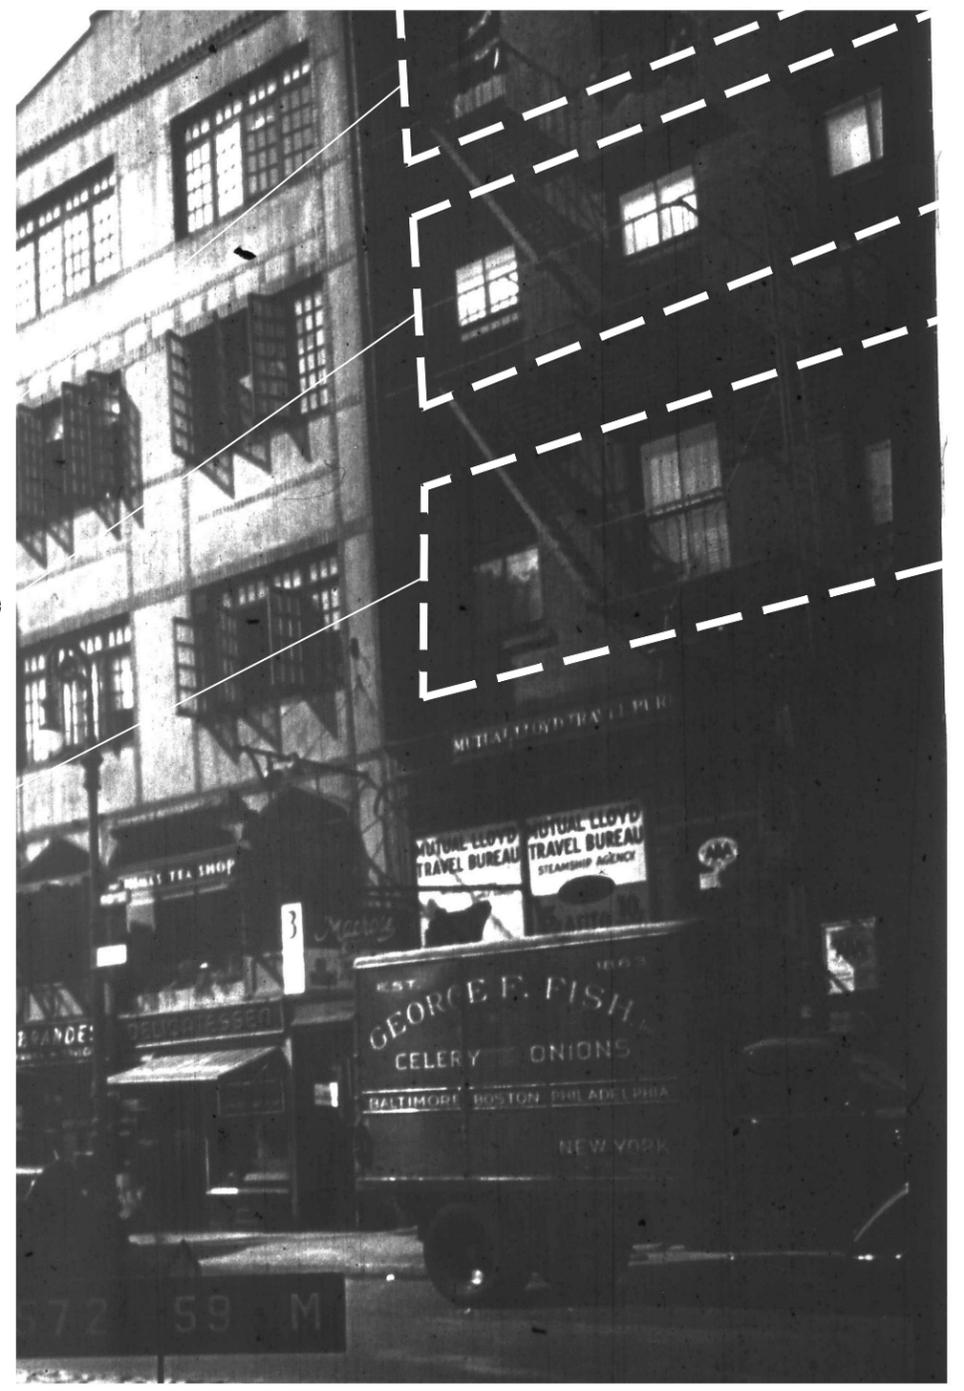

FRONT FACADE TAX PHOTO (CIRCA 1940)

EL1 PROPOSED TEMPEST PTBREGHDH SEC. DETAILS
PROPOSED PTBREGHDH WINDOWS FASTEN WITHIN EXISTING MASONRY OPENINGS





PANORAMA
PANORAMA WINDOWS, LTD.
767 East 132nd Street
Bronx, New York 10454

Project Name and Address:
Greene/Esperson
29 West 8th Street
2-4 Fl

| | |
|--|-----------------------|
| Drw. Title: Existing & Proposed Window Elevations | |
| Drw. G. Pani | Rev. 1 |
| Date: 06/23/2016 | Sheet: EL-1 |
| Scale: 1:40 | |



© panorama windows, ltd.

Sheet 2 of 4

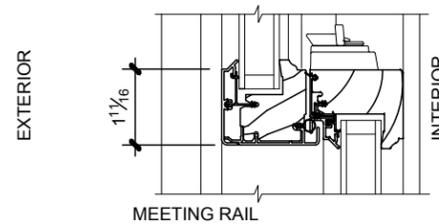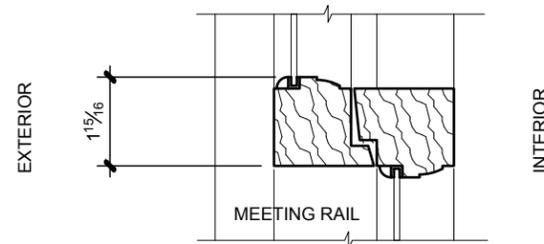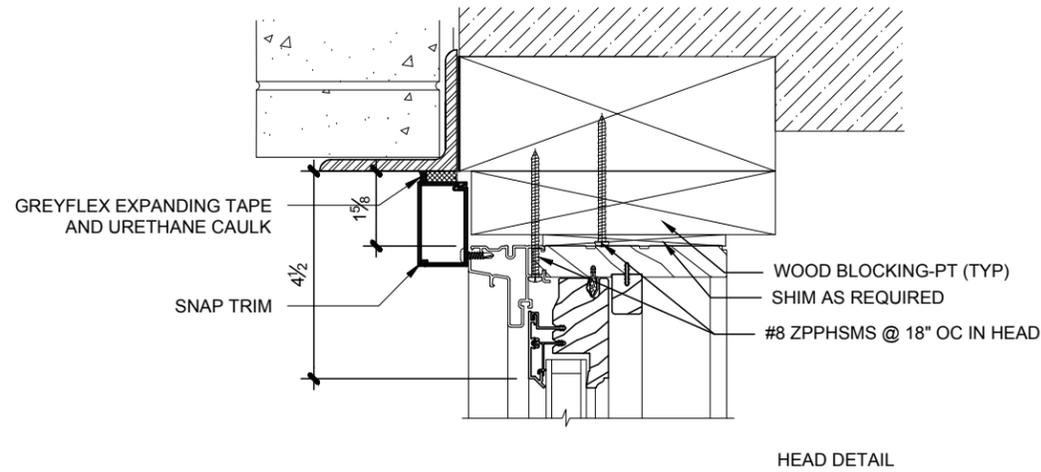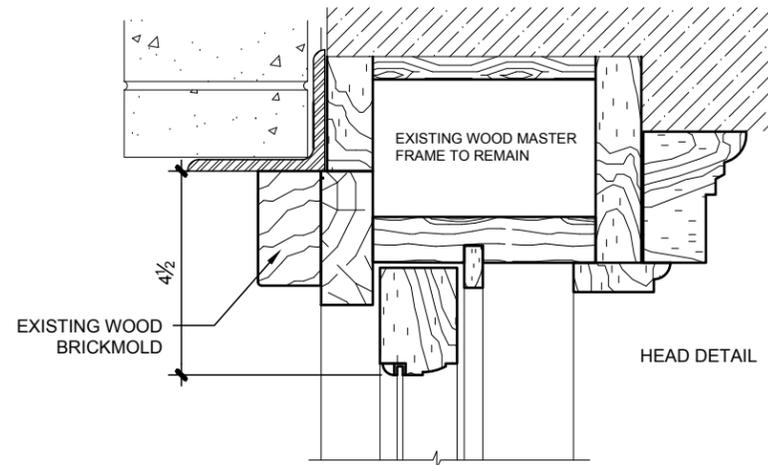

1 VERTICAL SECTION OPENINGS 1 TO 9

2 VERTICAL SECTION OPENINGS 1 TO 9

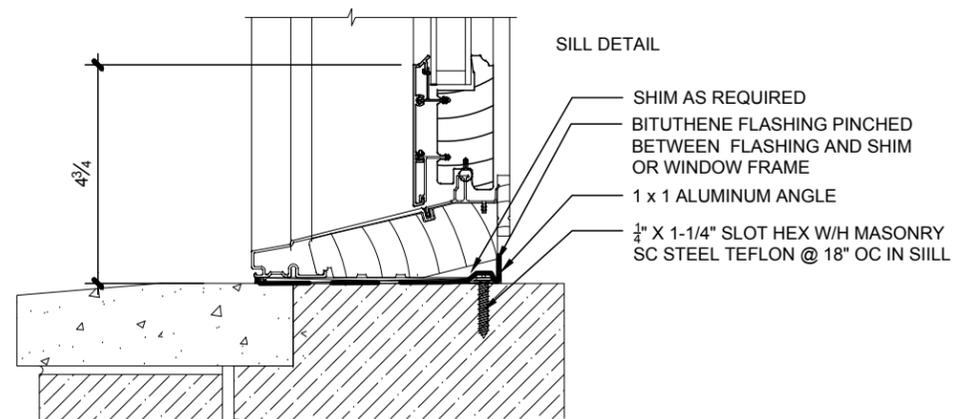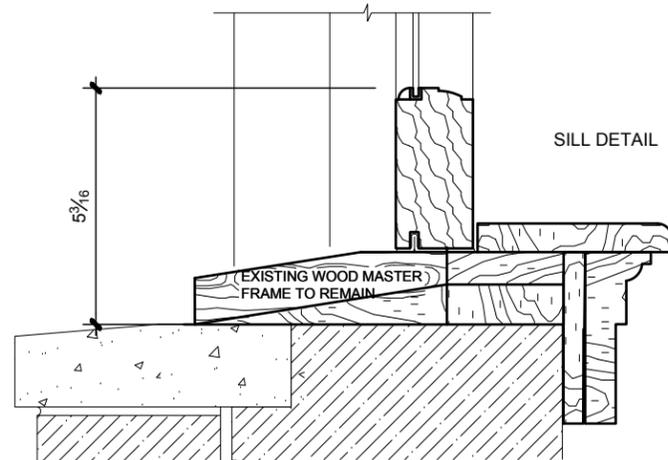

EXISTING WOOD DH WINDOWS

PROPOSED MARVIN CUDH - NG WINDOWS

P1


Existing & Proposed Section Details

PROPOSED MARVIN CUDH-NG FASTEN WITHIN EXISTING MASONRY OPENINGS




Project Name and Address:
Greene/Esperson
 29 West 8th Street
 2-4 FI

| | | |
|---|--------|------------|
| Drw. Title: Existing & Proposed Window Section Details | | |
| Drw. G. Pani | Rev. 1 | Sheet: |
| Date: 06/23/2016 | | P-1 |
| Scale: 1:4 | | |

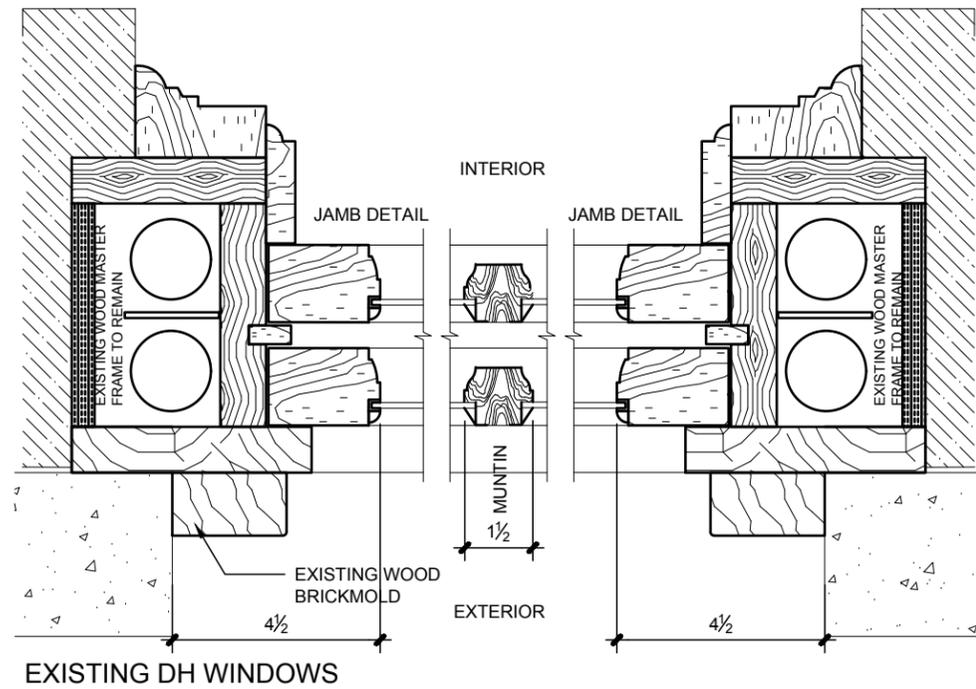

EXISTING DH WINDOWS

1 HORIZONTAL SECTION OPENINGS 1 TO 9

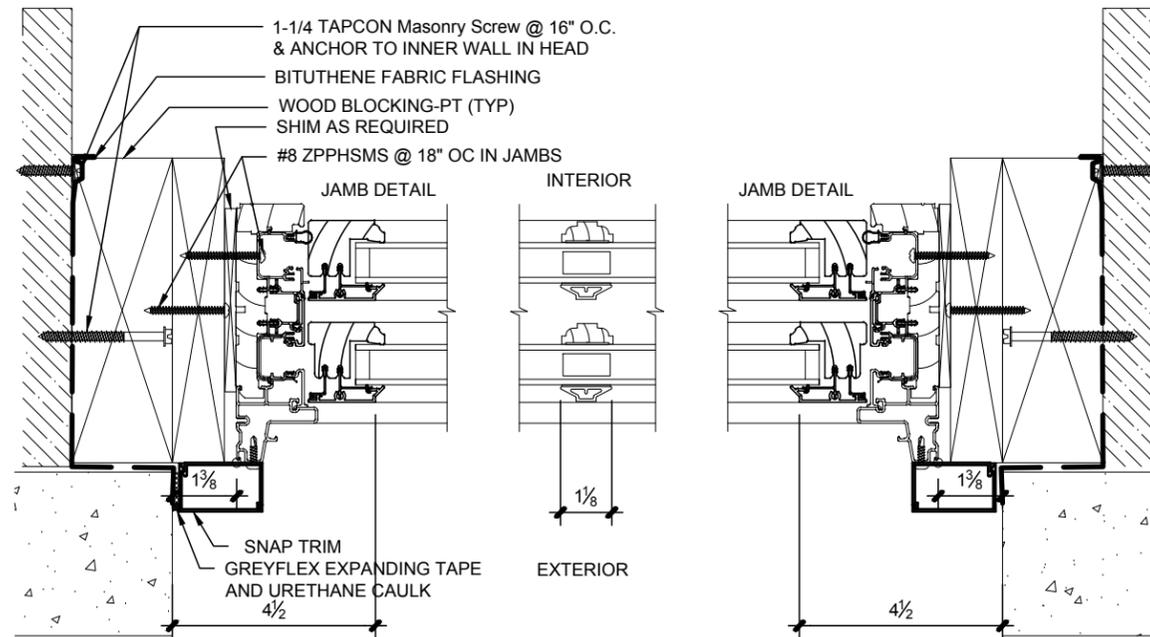

PROPOSED MARVIN CUDH - NG WINDOWS

2 HORIZONTAL SECTION OPENINGS 1 TO 9

P2 Existing & Proposed Section Details
 PROPOSED TEMPEST PDH FASTEN WITHIN EXISTING MASONRY OPENINGS



INTERIOR VIEW OF WINDOWS # 8 9



INTERIOR VIEW OF WINDOWS # 7

| | | | |
|--|---|--------|--|
| <p>PANORAMA PANORAMA WINDOWS, LTD. 767 East 132nd Street Bronx, New York 10454</p> | Project Name and Address: | | Drw. Title: |
| | <p>Greene/Esperson 29 West 8th Street 2-4 FI</p> | | Existing & Proposed Window Section Details |
| | Drw. G. Pani | Rev. 1 | Sheet: |
| | Date: 06/23/2016 | | P-2 |
| Scale: 1:4 | | | |