



RETAIL TENANT LOCATION



VIEW LOOKING WEST DOWN BOND STREET

RETAIL SIGNAGE INSTALLATION

54 BOND STREET, NEW YORK, NY
4 NOVEMBER 2016

SITE PHOTOS




EXISTING RETAIL SIGNAGE

RETAIL SIGNAGE INSTALLATION

54 BOND STREET, NEW YORK, NY


4 NOVEMBER 2016

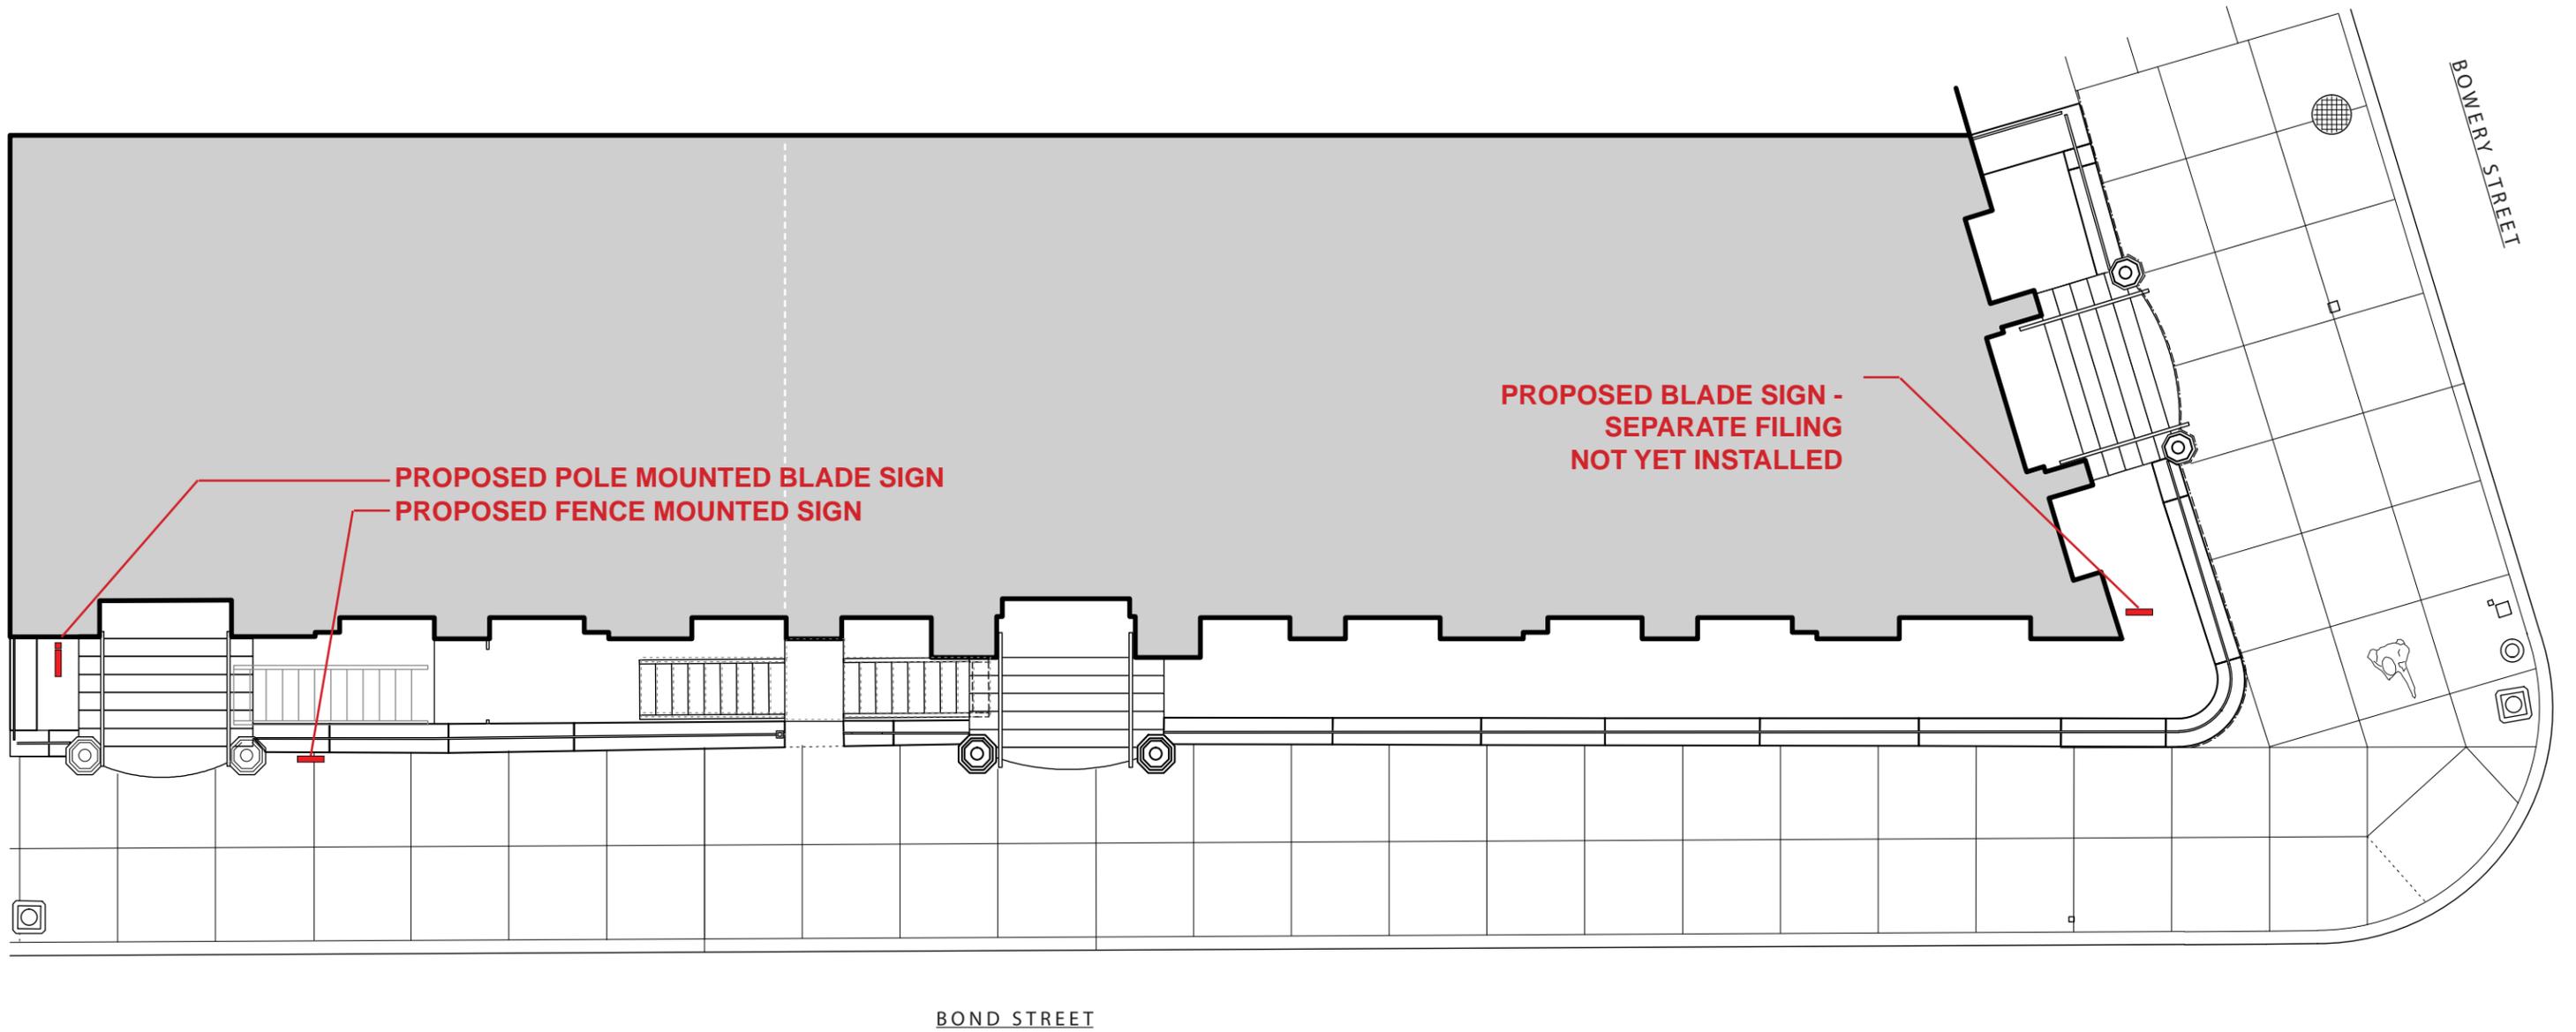

RETAIL SIGNAGE INSTALLATION


54 BOND STREET, NEW YORK, NY
 4 NOVEMBER 2016

SITE PLAN

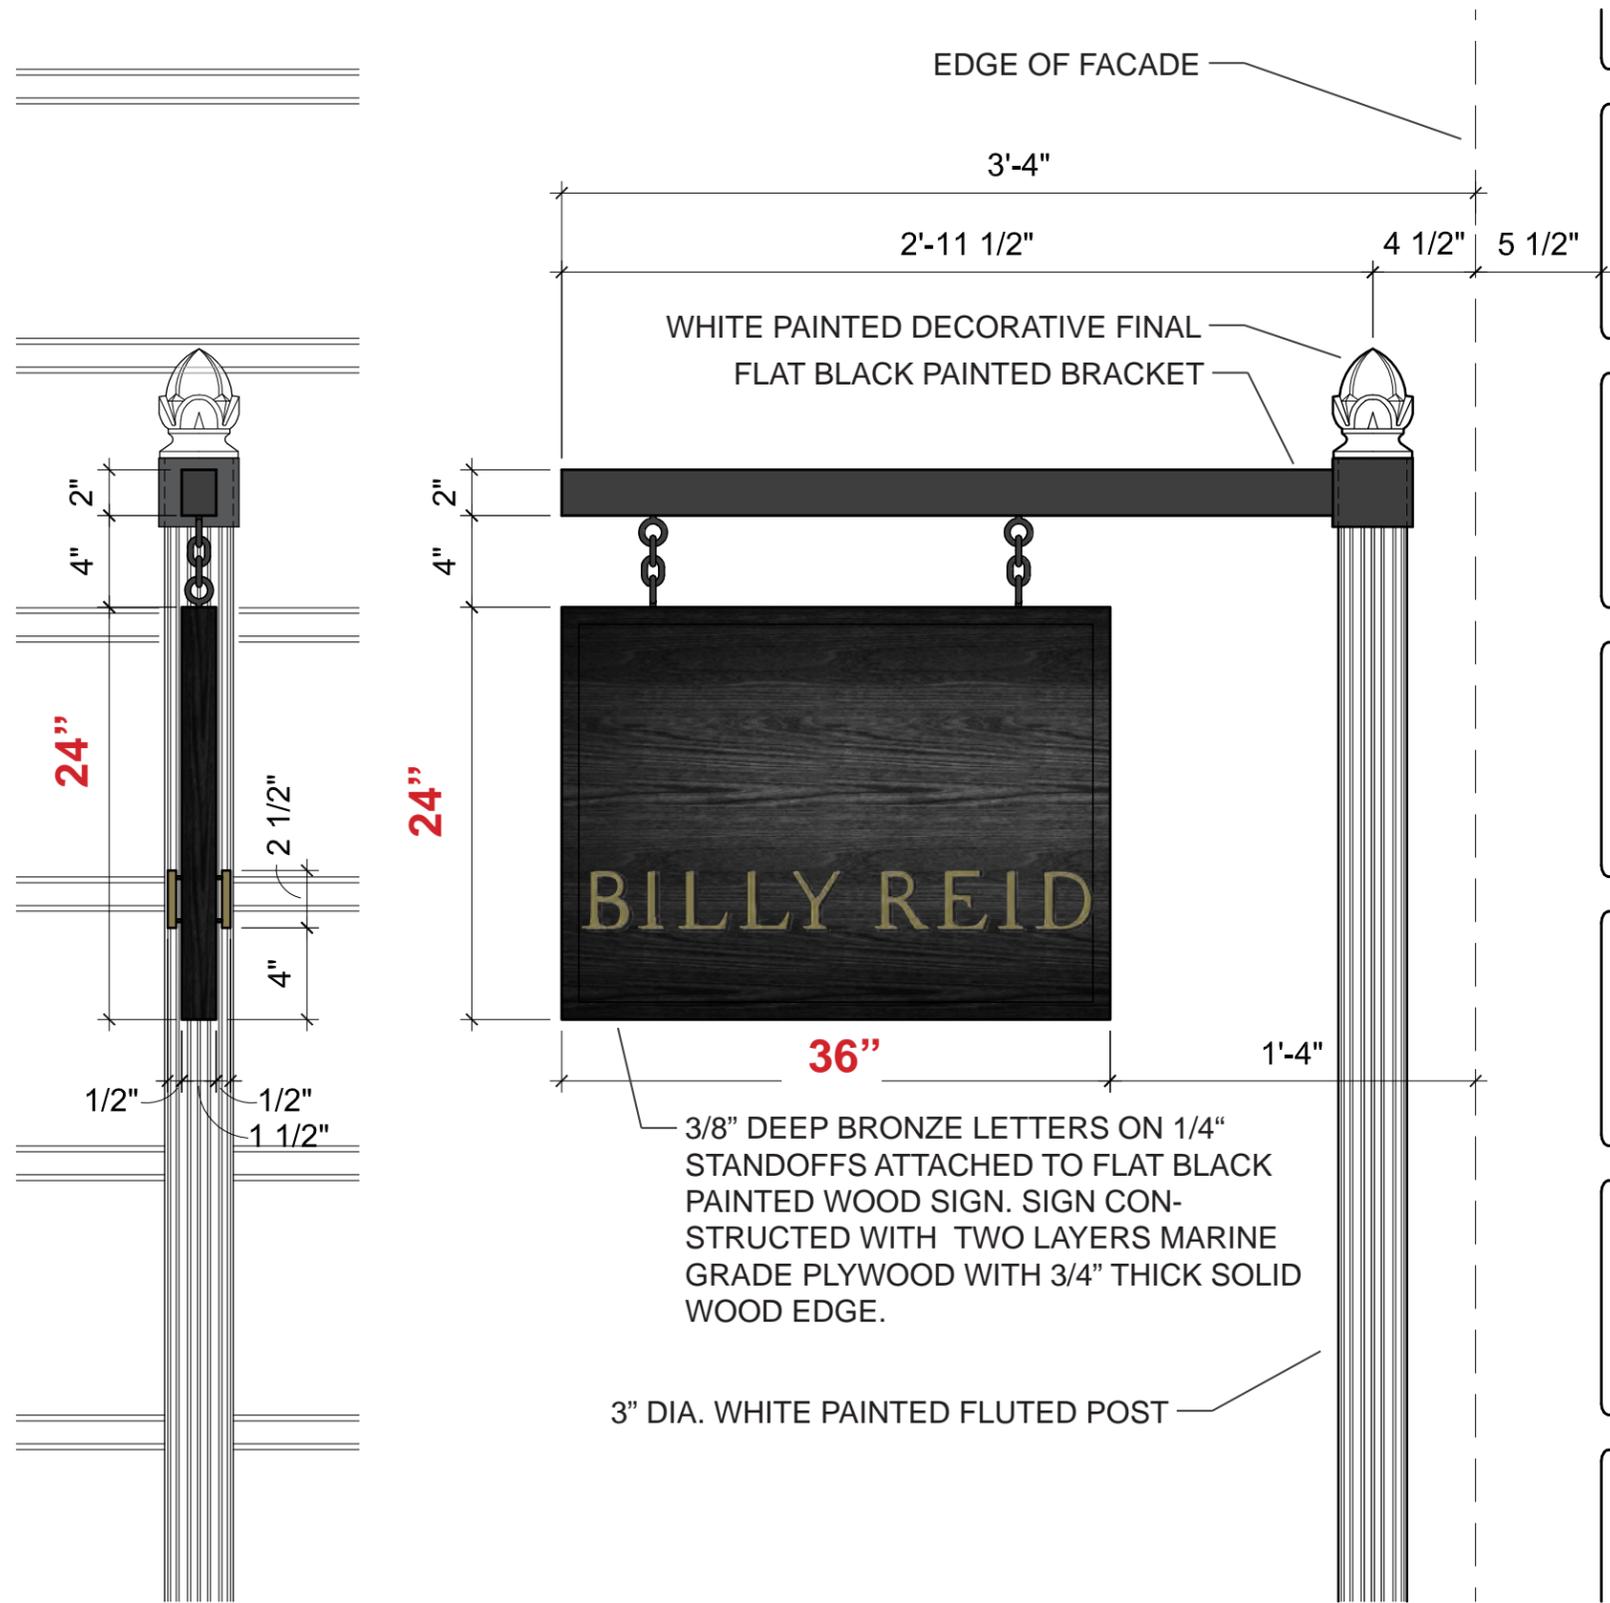

FRONT ELEVATION
1 1/2" = 1' - 0"

SIDE ELEVATION
1 1/2" = 1' - 0"

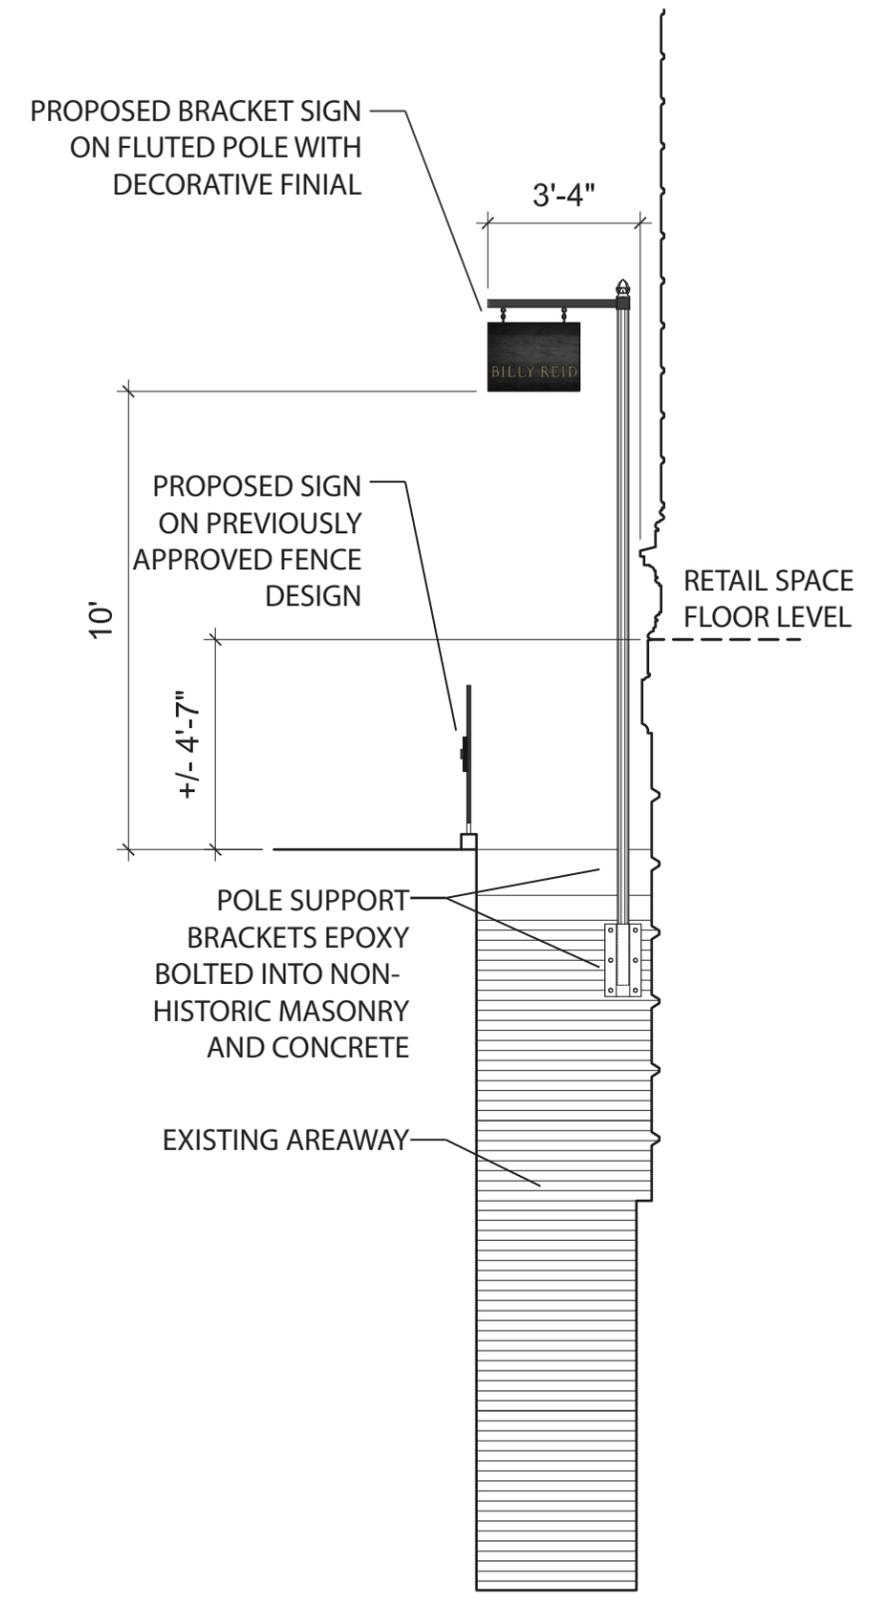


PARTIAL SECTION
1/4" = 1' - 0"

RETAIL SIGNAGE INSTALLATION

54 BOND STREET, NEW YORK, NY
4 NOVEMBER 2016


POLE MOUNTED BLADE SIGN

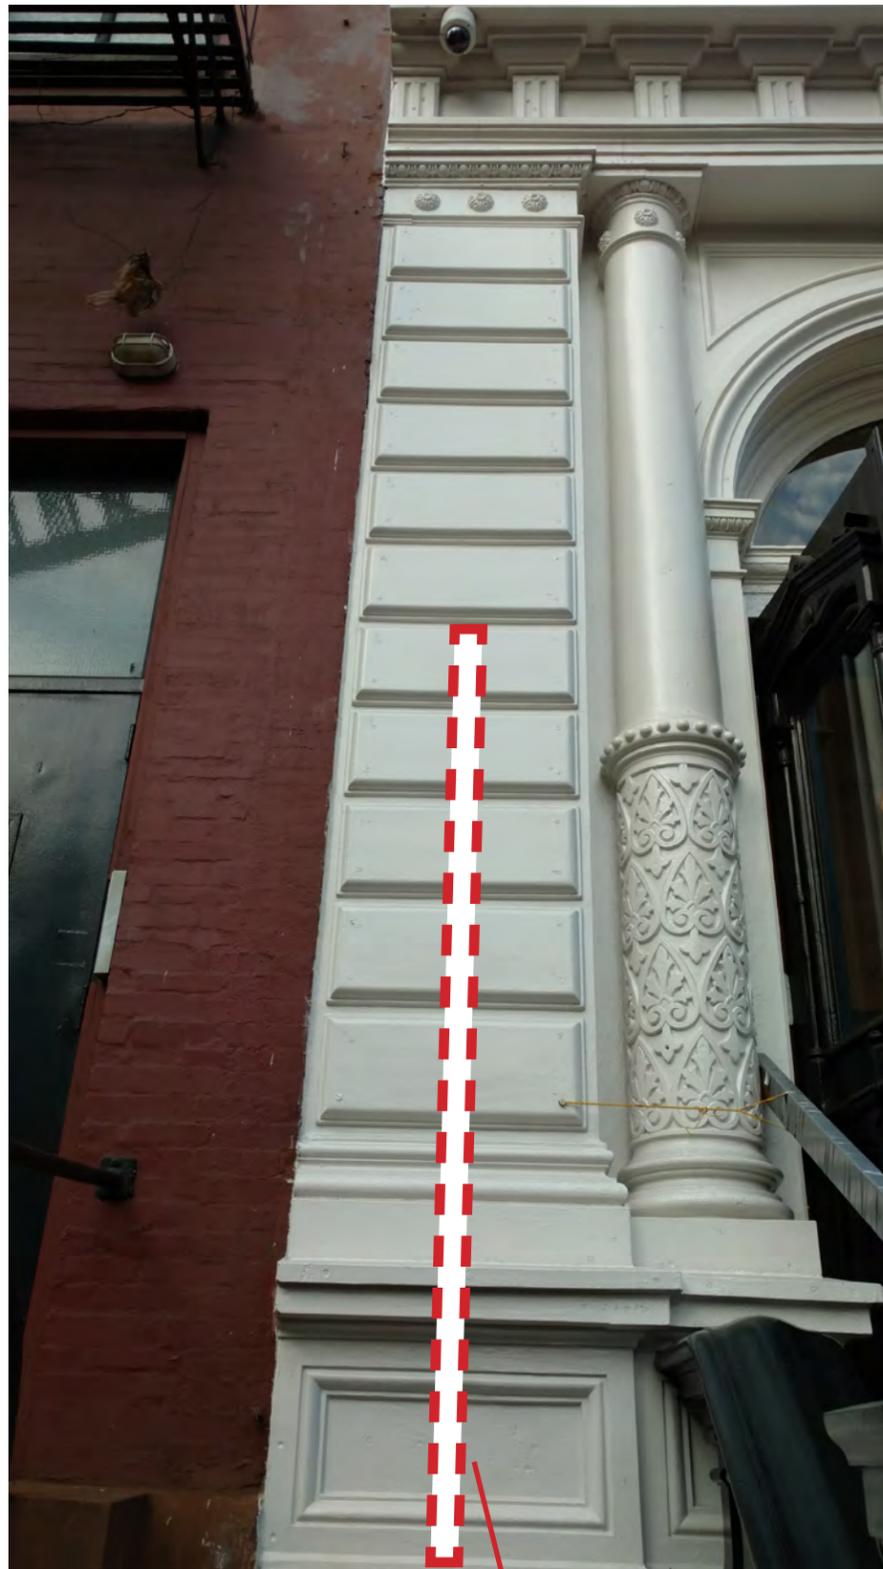

LOCATION OF PROPOSED
POLE MOUNTED BLADE SIGN



LOCATION OF POLE
SUPPORT BRACKETS

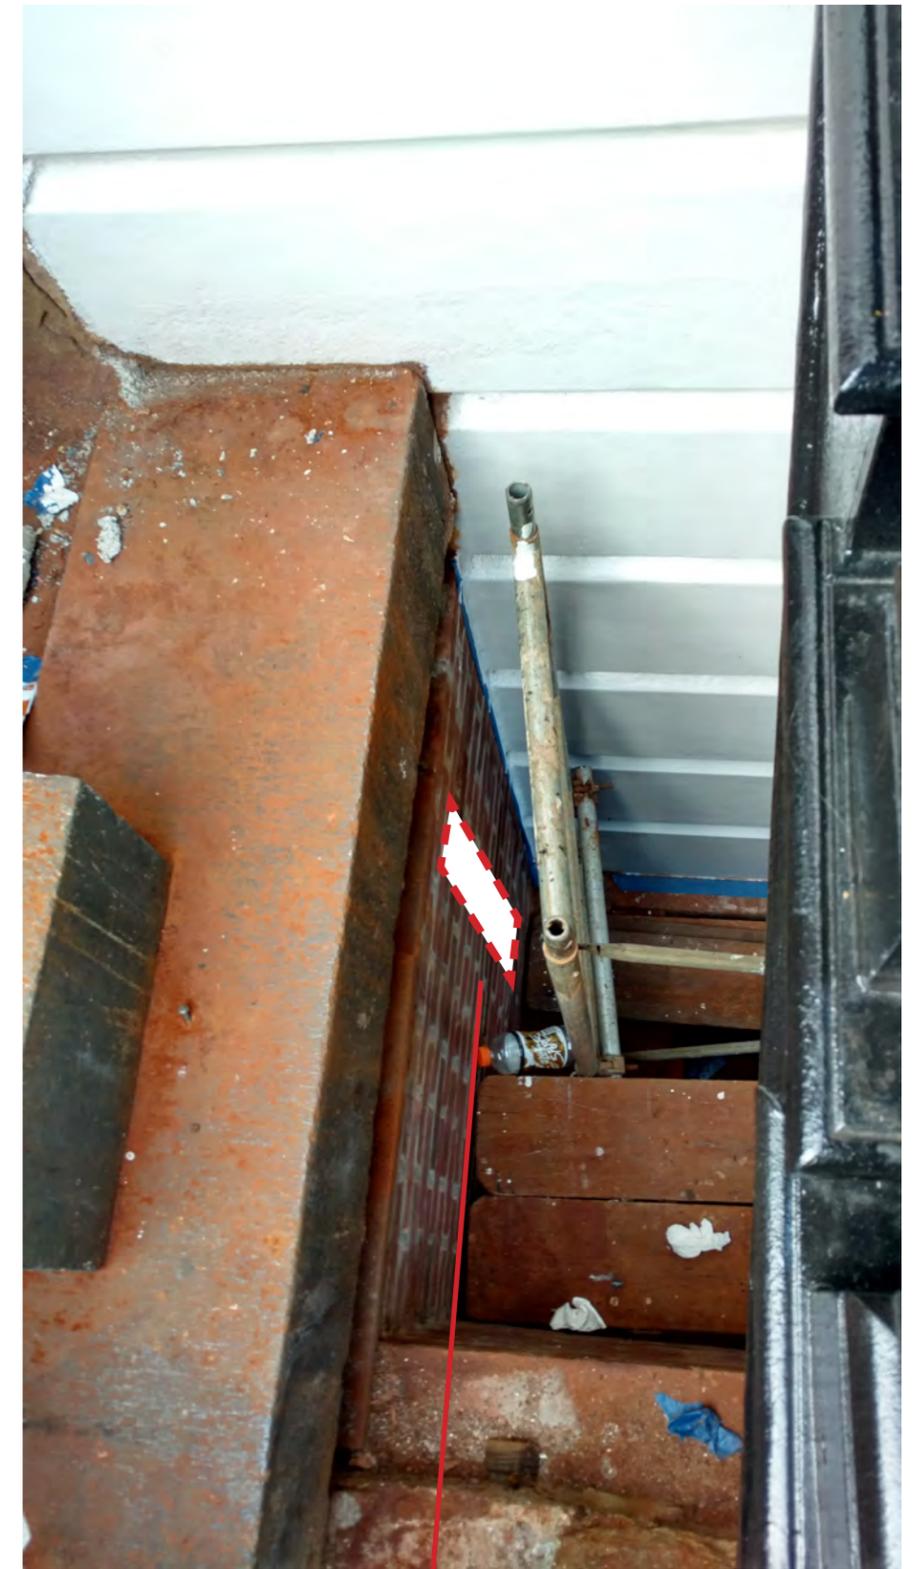

LOCATION OF POLE
SUPPORT BRACKET

RETAIL SIGNAGE INSTALLATION


54 BOND STREET, NEW YORK, NY
4 NOVEMBER 2016

POLE MOUNTED BLADE SIGN




Landmarks Preservation
Commission

S5

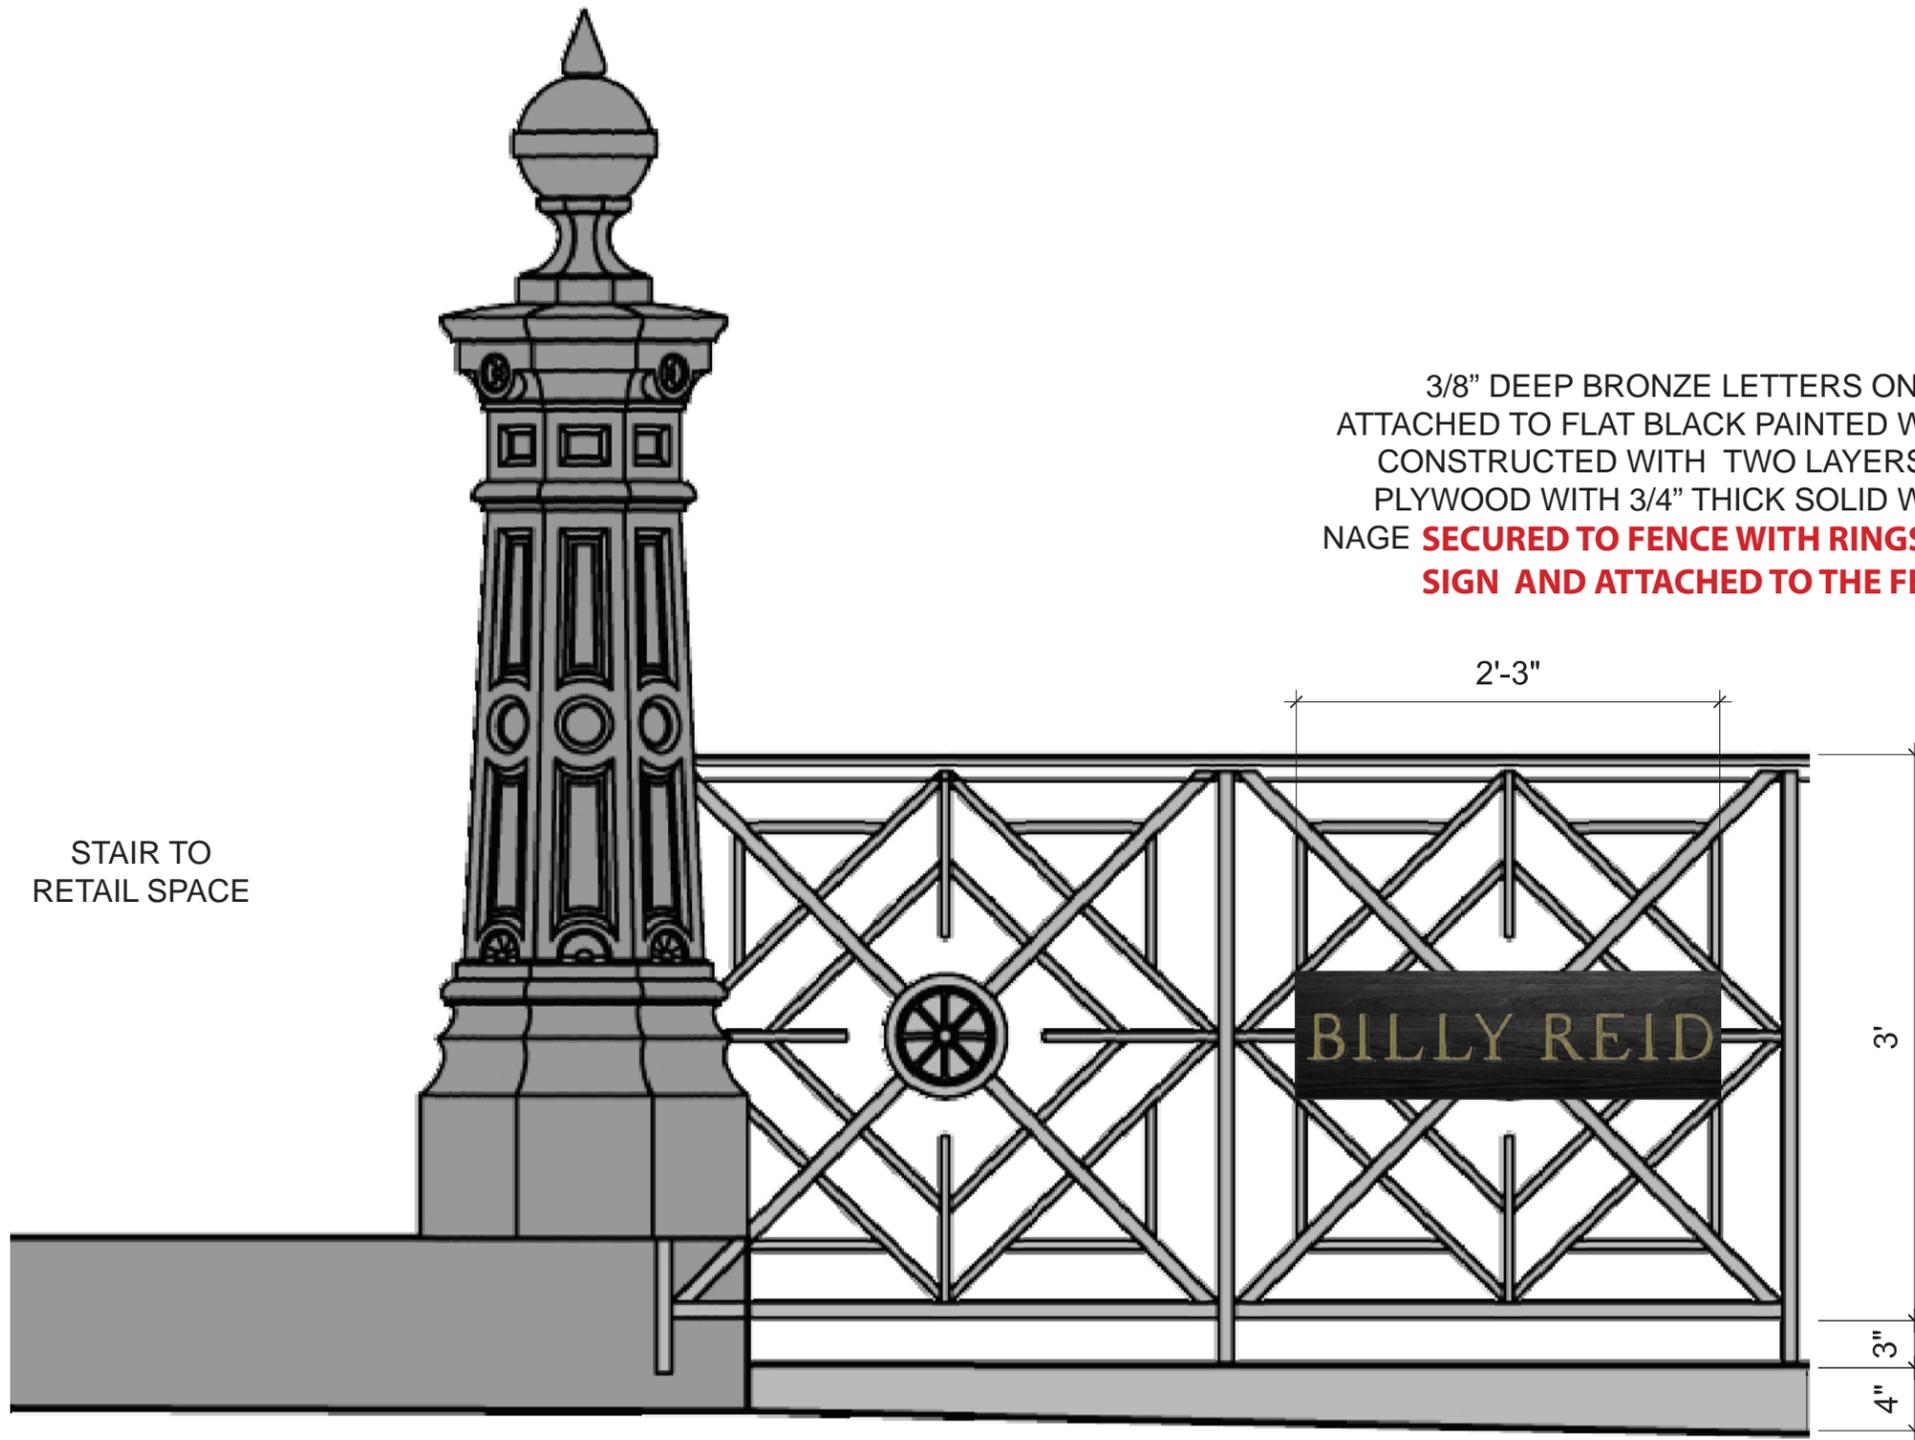

3/8" DEEP BRONZE LETTERS ON 1/4" STANDOFFS ATTACHED TO FLAT BLACK PAINTED WOOD SIGN. SIGN CONSTRUCTED WITH TWO LAYERS MARINE GRADE PLYWOOD WITH 3/4" THICK SOLID WOOD EDGE. SIGNAGE **SECURED TO FENCE WITH RINGS AT THE TOP OF SIGN AND ATTACHED TO THE FENCE.**

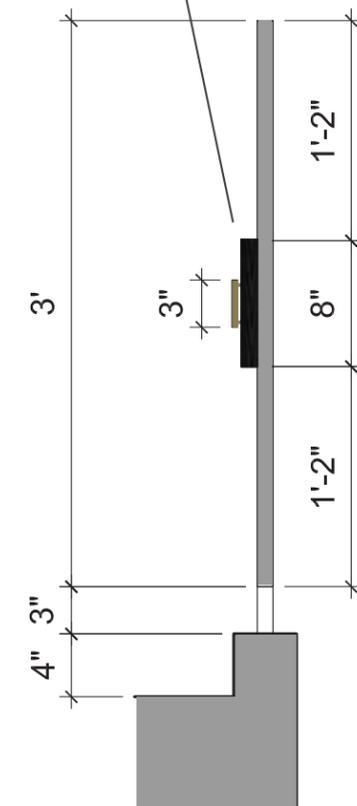

FRONT ELEVATION
1" = 1' - 0"

PARTIAL SECTION
1" = 1' - 0"

RETAIL SIGNAGE INSTALLATION

54 BOND STREET, NEW YORK, NY
4 NOVEMBER 2016

FENCE MOUNTED SIGN



RETAIL SIGNAGE INSTALLATION

54 BOND STREET, NEW YORK, NY
4 NOVEMBER 2016

PHOTO MONTAGE BILLY REID SIGNAGE



RETAIL SIGNAGE INSTALLATION

54 BOND STREET, NEW YORK, NY
4 NOVEMBER 2016

PHOTO MONTAGE
ALL PROPOSED SIGNAGE