



VIEW LOOKING WEST DOWN BOND STREET



VIEW LOOKING EAST DOWN BOND STREET

## RETAIL SIGNAGE INSTALLATION

54 BOND STREET, NEW YORK, NY  
31 October 2016

## SITE PHOTOS



RETAIL TENANT LOCATION

## RETAIL SIGNAGE INSTALLATION

54 BOND STREET, NEW YORK, NY  
31 October 2016

## SITE PHOTOS




EXISTING RETAIL SIGNAGE

## RETAIL SIGNAGE INSTALLATION

54 BOND STREET, NEW YORK, NY


31 October 2016

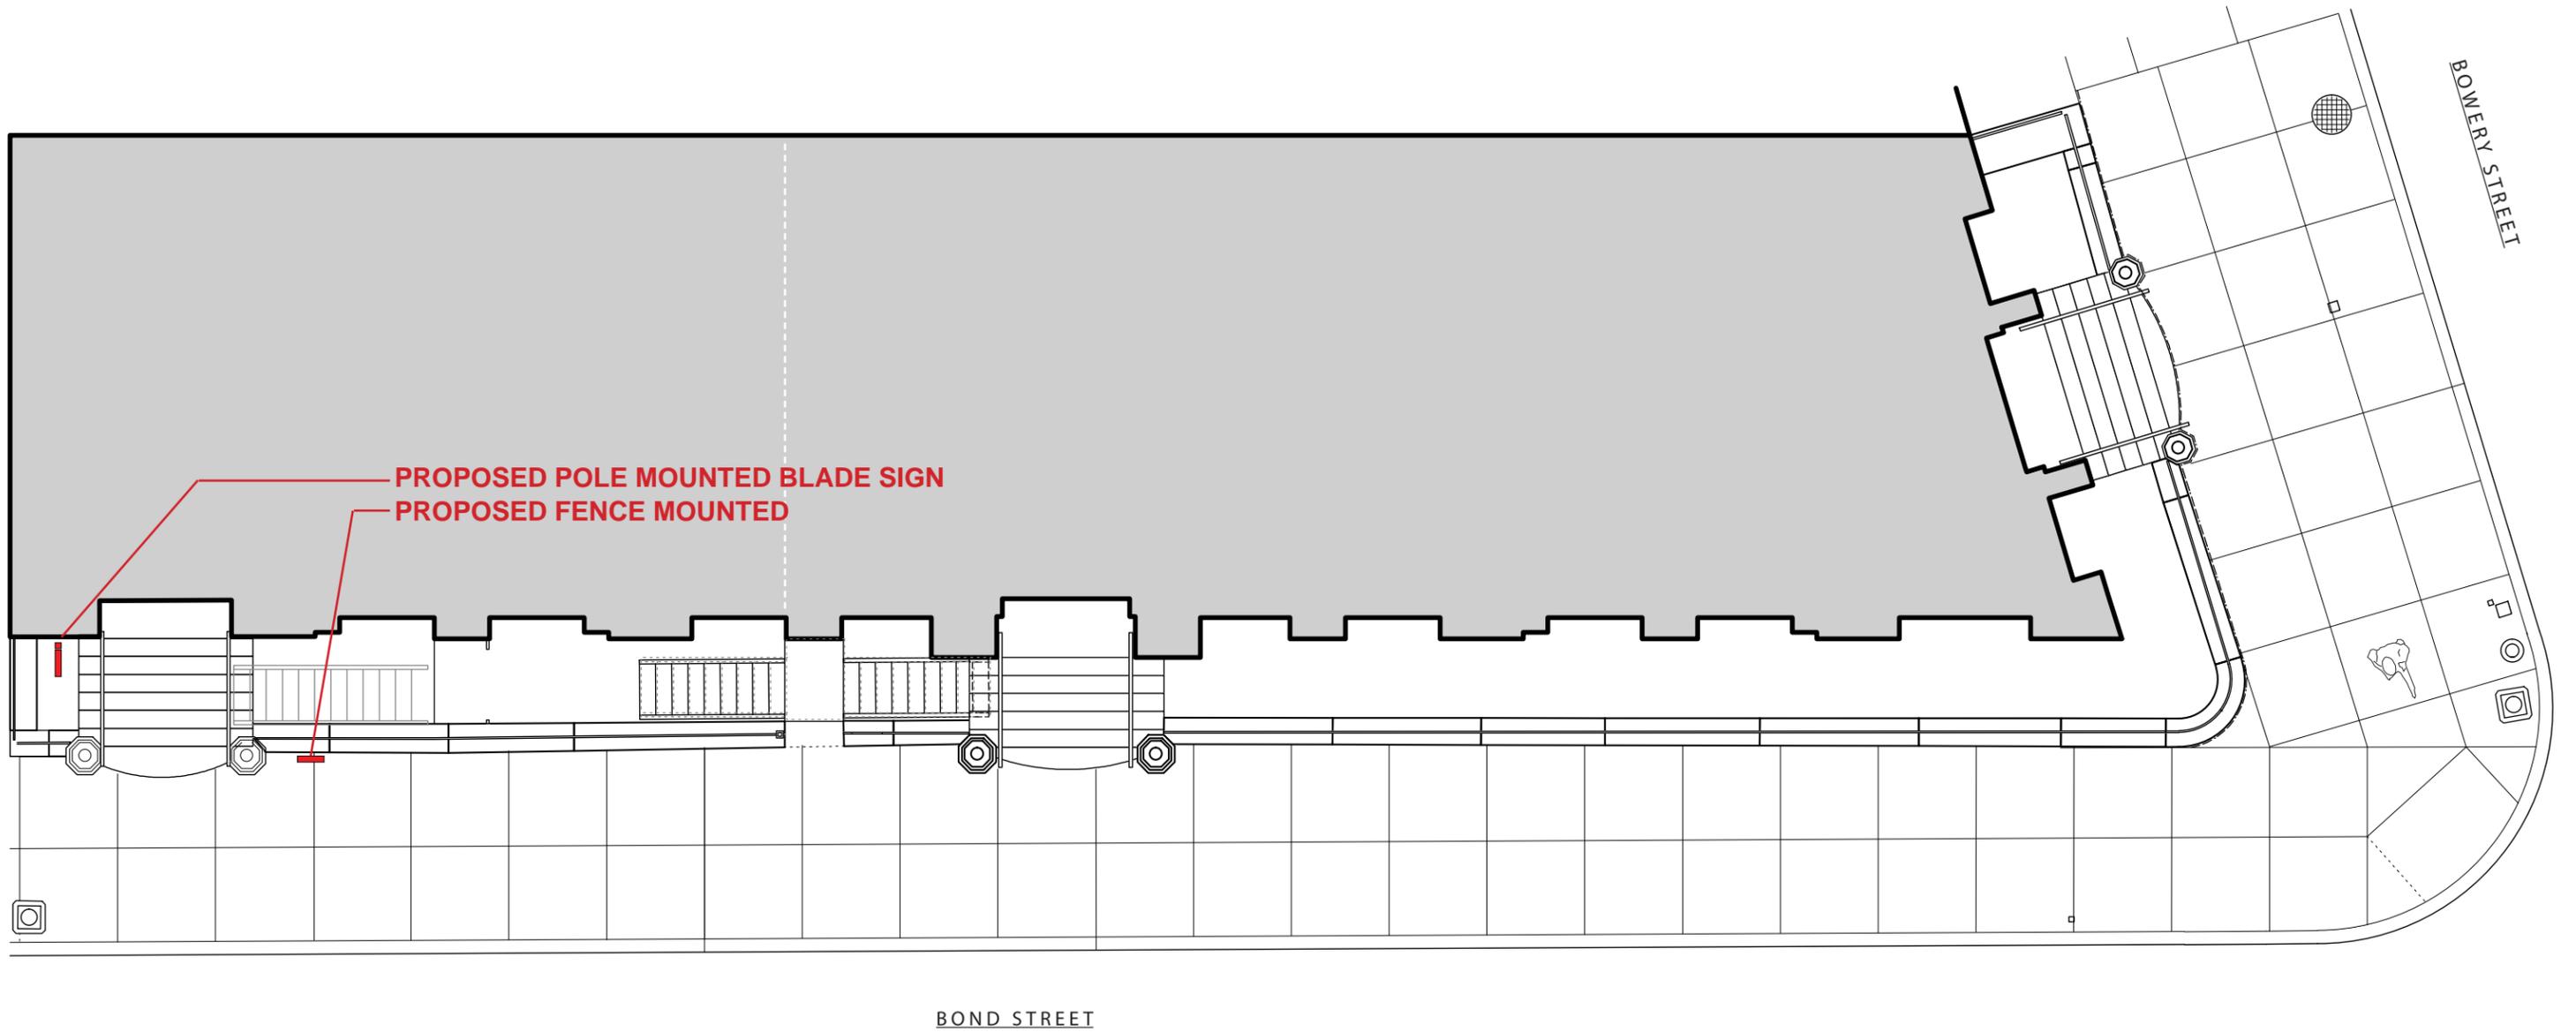

# RETAIL SIGNAGE INSTALLATION


54 BOND STREET, NEW YORK, NY  
31 October 2016

# SITE PLAN

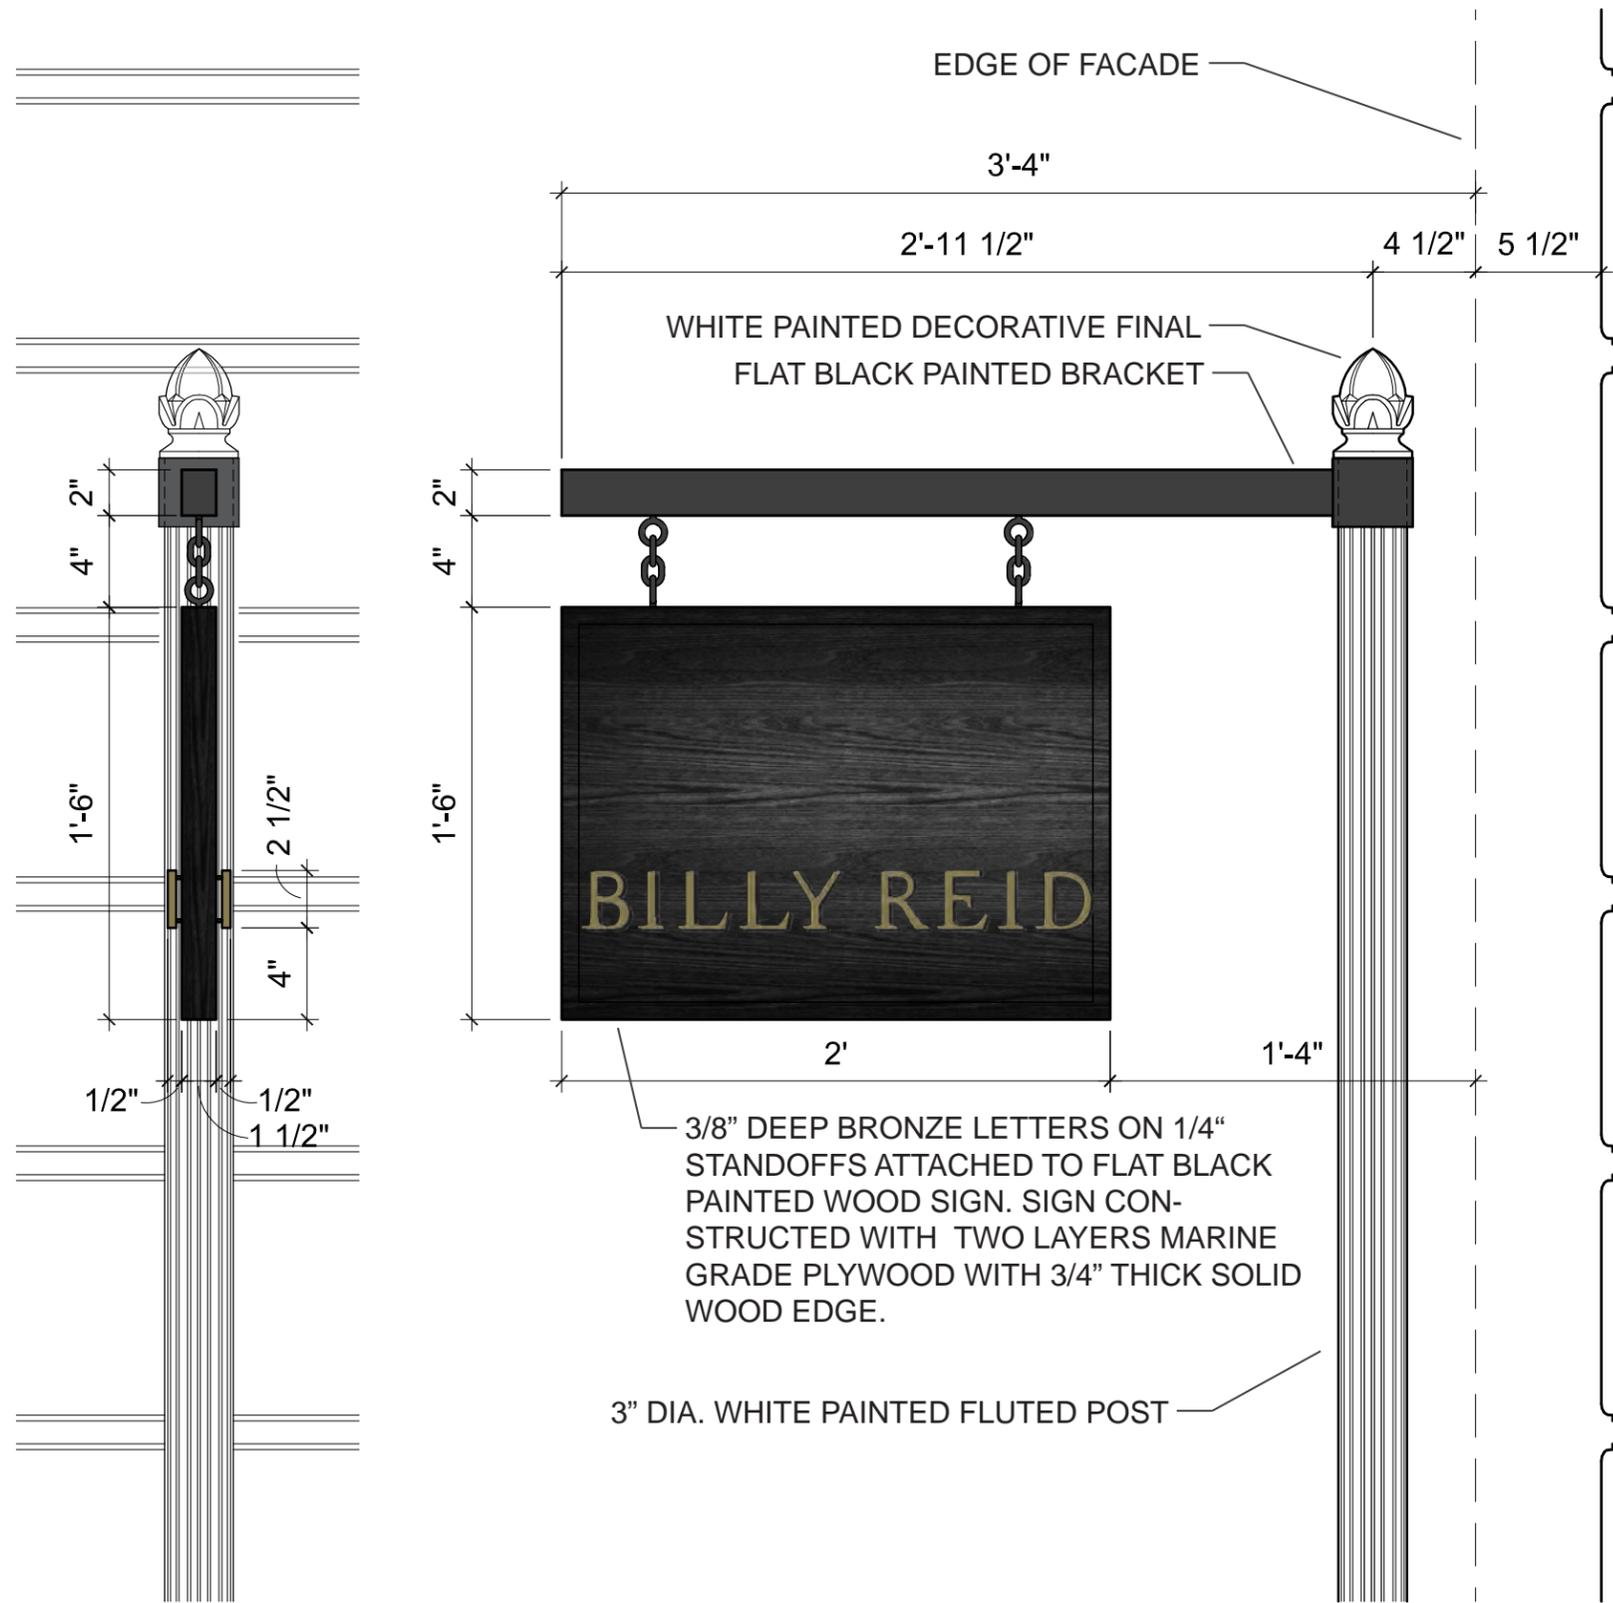

FRONT ELEVATION  
1 1/2" = 1' - 0"

SIDE ELEVATION  
1 1/2" = 1' - 0"

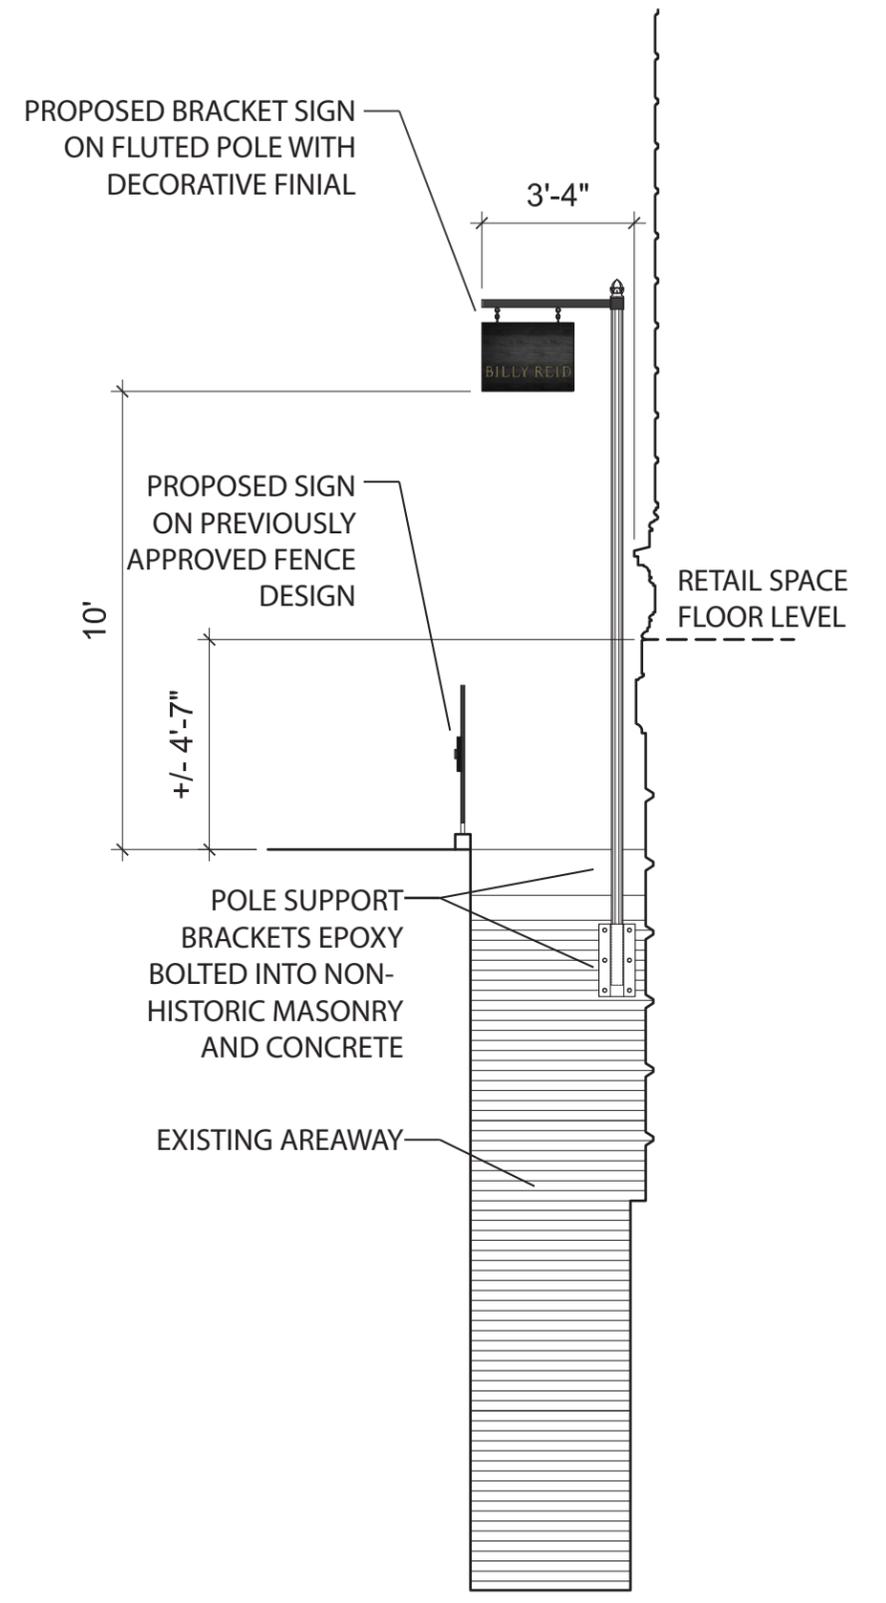


PARTIAL SECTION  
1/4" = 1' - 0"

## RETAIL SIGNAGE INSTALLATION

54 BOND STREET, NEW YORK, NY  
31 October 2016


## POLE MOUNTED BLADE SIGN

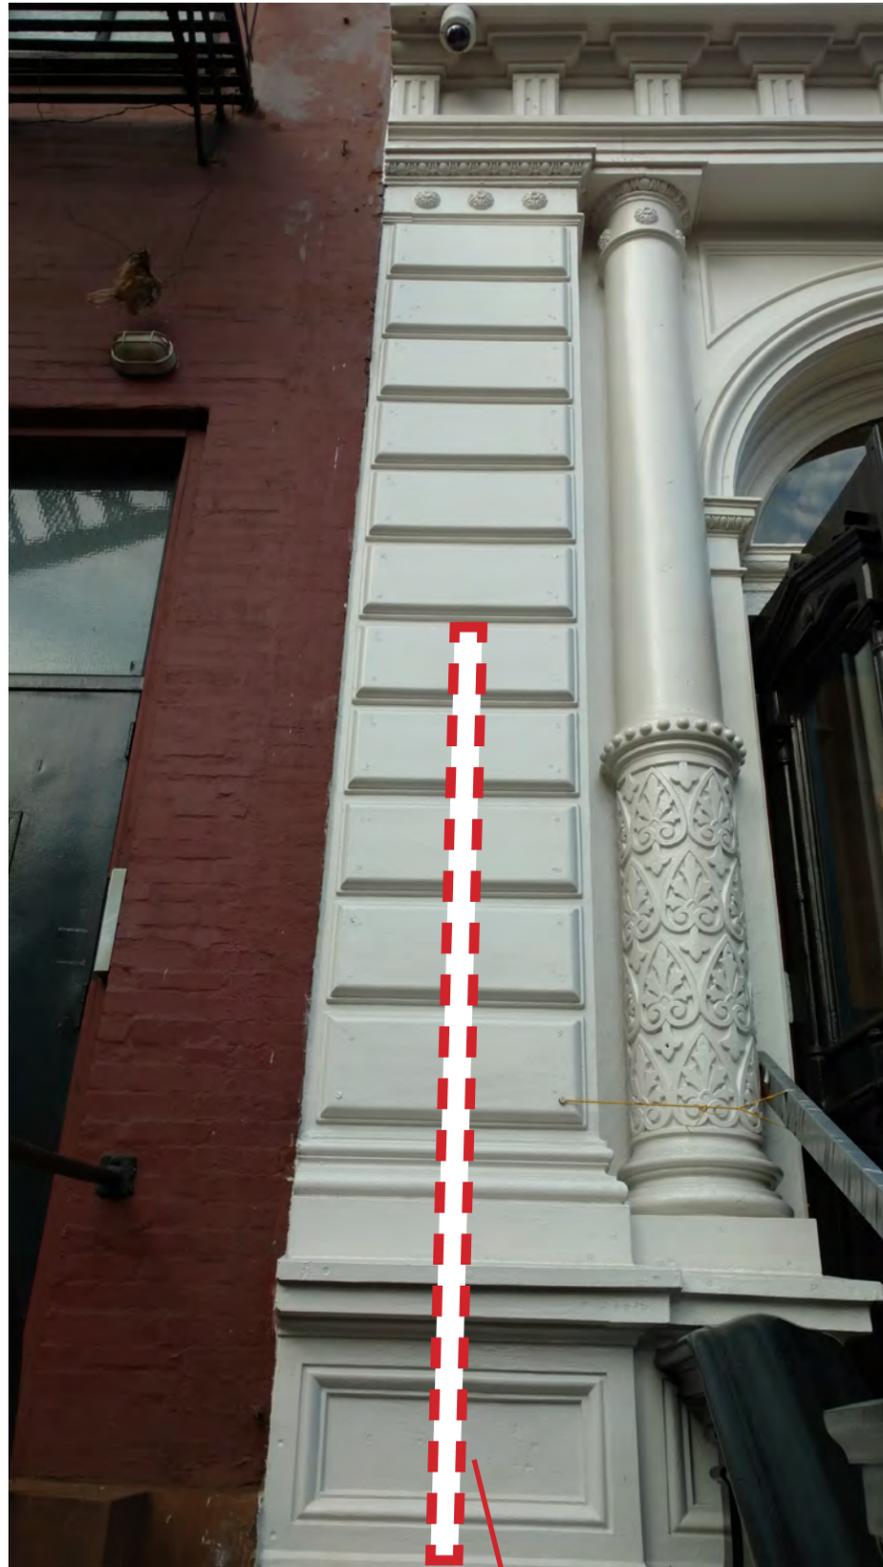

LOCATION OF PROPOSED  
POLE MOUNTED BLADE SIGN



LOCATION OF POLE  
SUPPORT BRACKETS

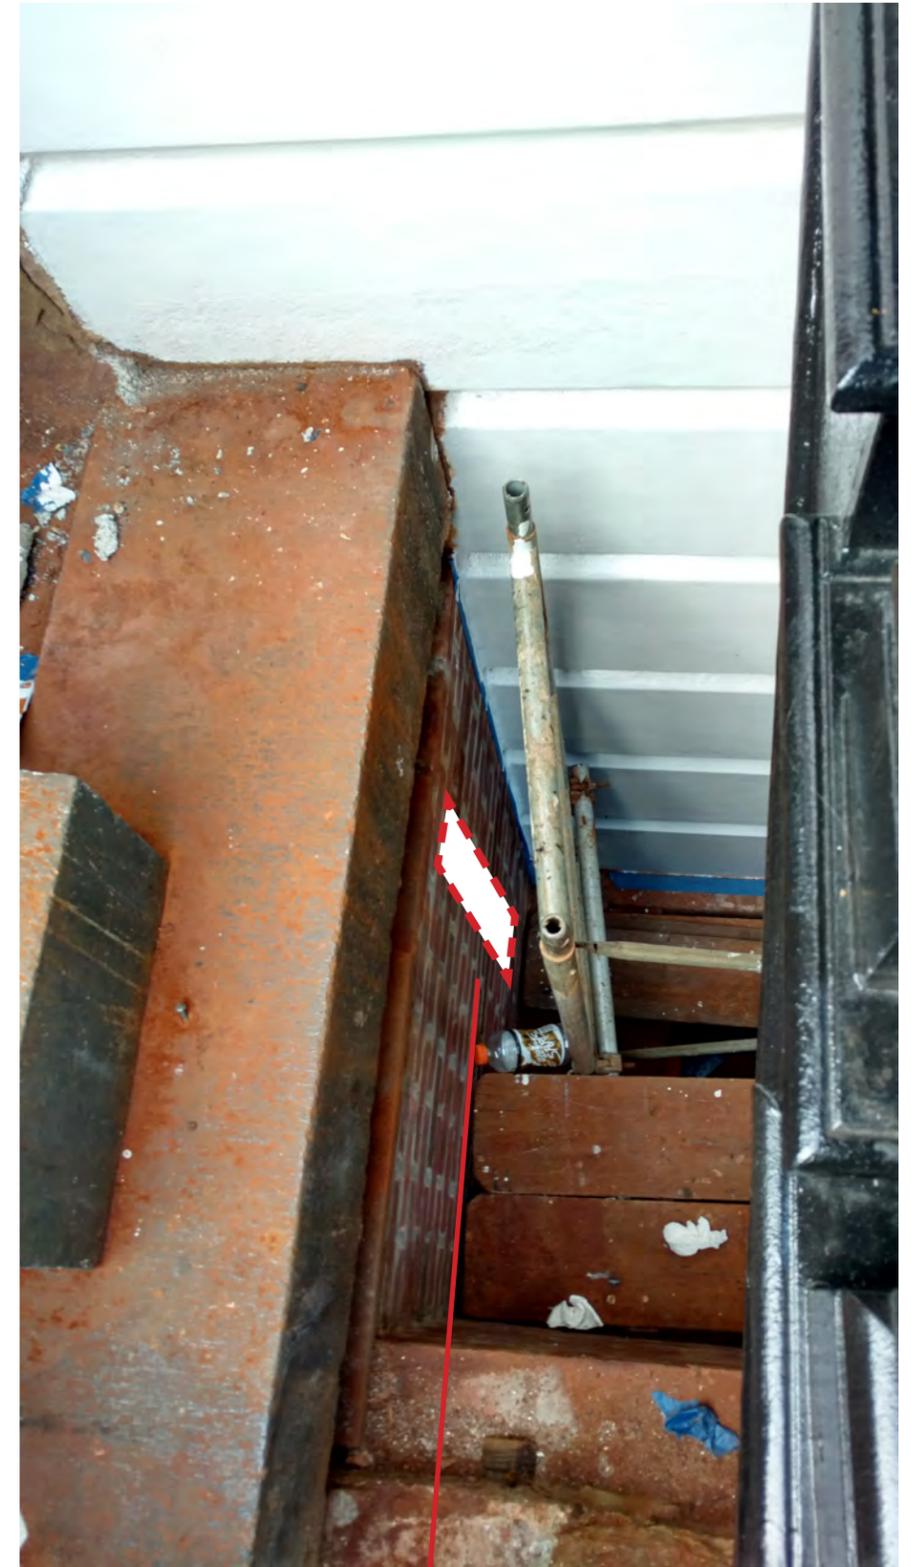


LOCATION OF POLE  
SUPPORT BRACKET

# RETAIL SIGNAGE INSTALLATION

54 BOND STREET, NEW YORK, NY  
31 October 2016


# POLE MOUNTED BLADE SIGN

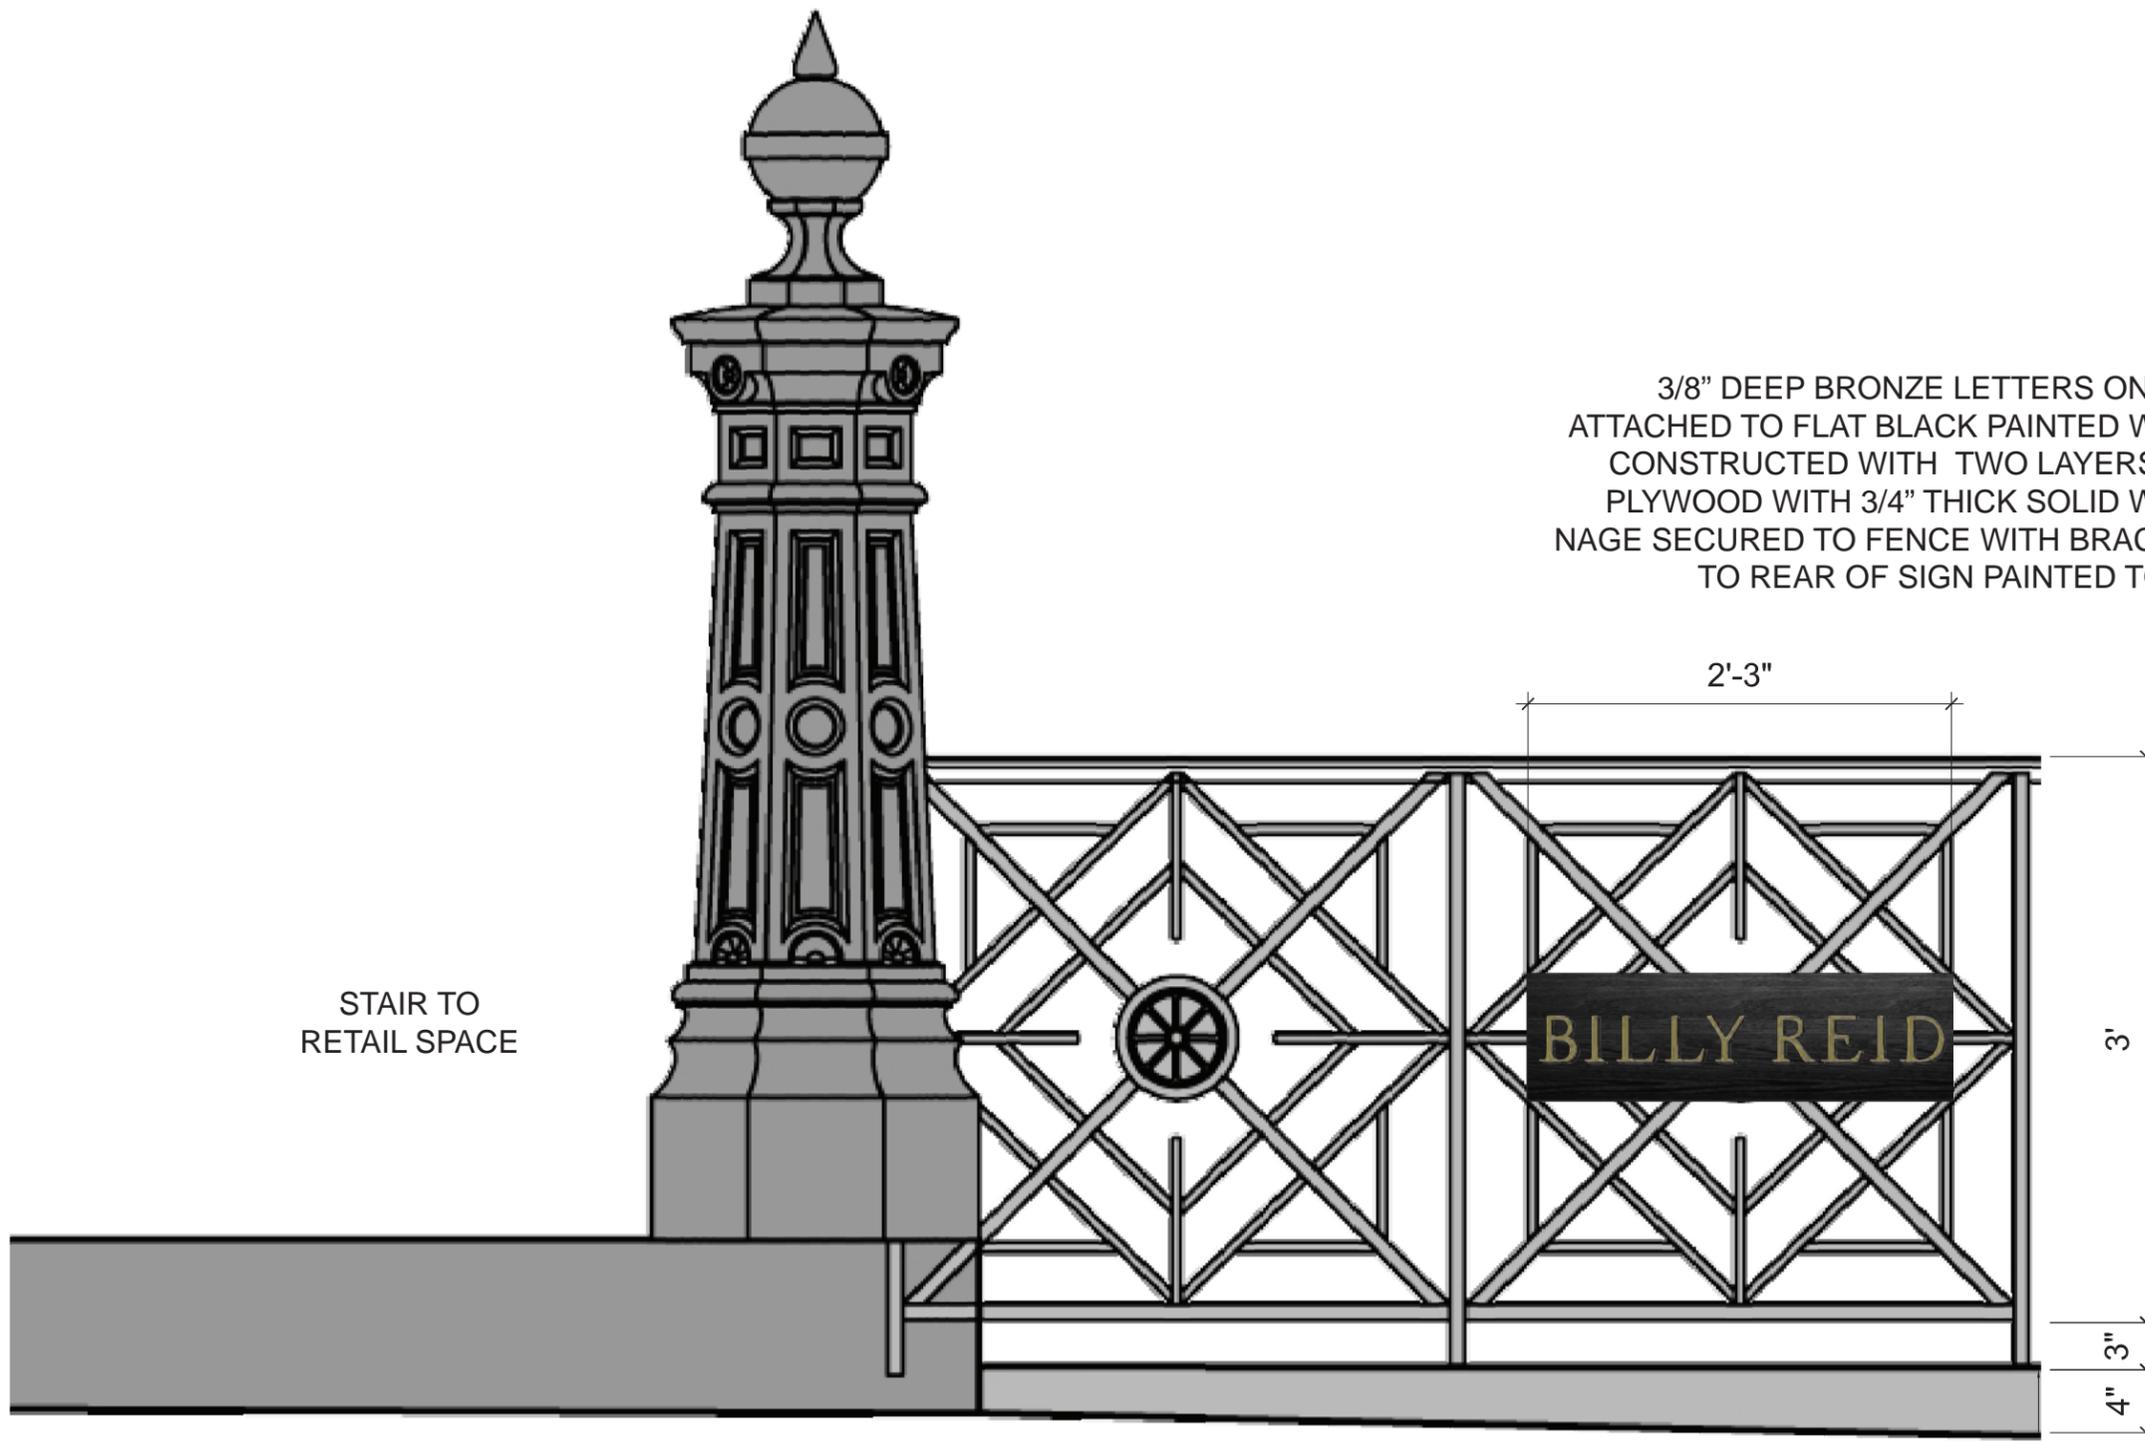

3/8" DEEP BRONZE LETTERS ON 1/4" STANDOFFS ATTACHED TO FLAT BLACK PAINTED WOOD SIGN. SIGN CONSTRUCTED WITH TWO LAYERS MARINE GRADE PLYWOOD WITH 3/4" THICK SOLID WOOD EDGE. SIGNAGE SECURED TO FENCE WITH BRACKETS ATTACHED TO REAR OF SIGN PAINTED TO MATCH FENCE.

STAIR TO  
RETAIL SPACE

FRONT ELEVATION  
1" = 1' - 0"

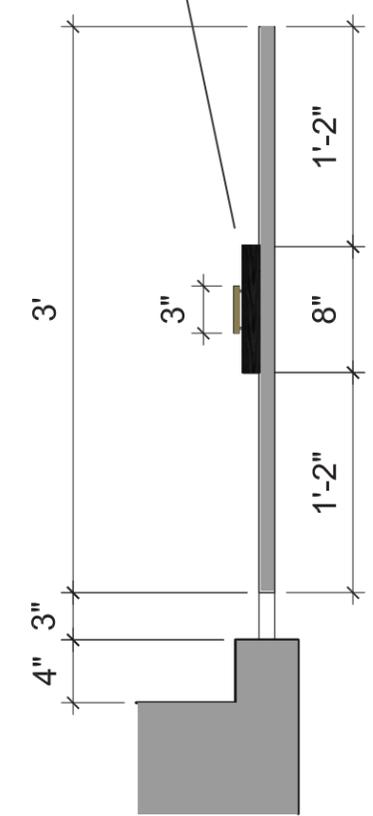

PARTIAL SECTION  
1" = 1' - 0"

# RETAIL SIGNAGE INSTALLATION

54 BOND STREET, NEW YORK, NY  
31 October 2016

# FENCE MOUNTED SIGN



## RETAIL SIGNAGE INSTALLATION

54 BOND STREET, NEW YORK, NY  
31 October 2016

## PHOTO MONTAGE