


BLOCK: 486 LOT: 02

EXISTING CONDITIONS



175 GREAT NECK ROAD
GREAT NECK, NEW YORK 11021
EL: (516) 829-0278 (212) 688-6194

CONTRACTOR SHALL VERIFY ALL FIELD CONDITIONS AND DIMENSIONS AND BE RESPONSIBLE FOR FIELD FIT AND QUALITY OF WORK. NO ALLOWANCES SHALL BE MADE IN BEHALF OF THE CONTRACTOR FOR ANY ERROR OR NEGLIGENCE ON HIS PART.

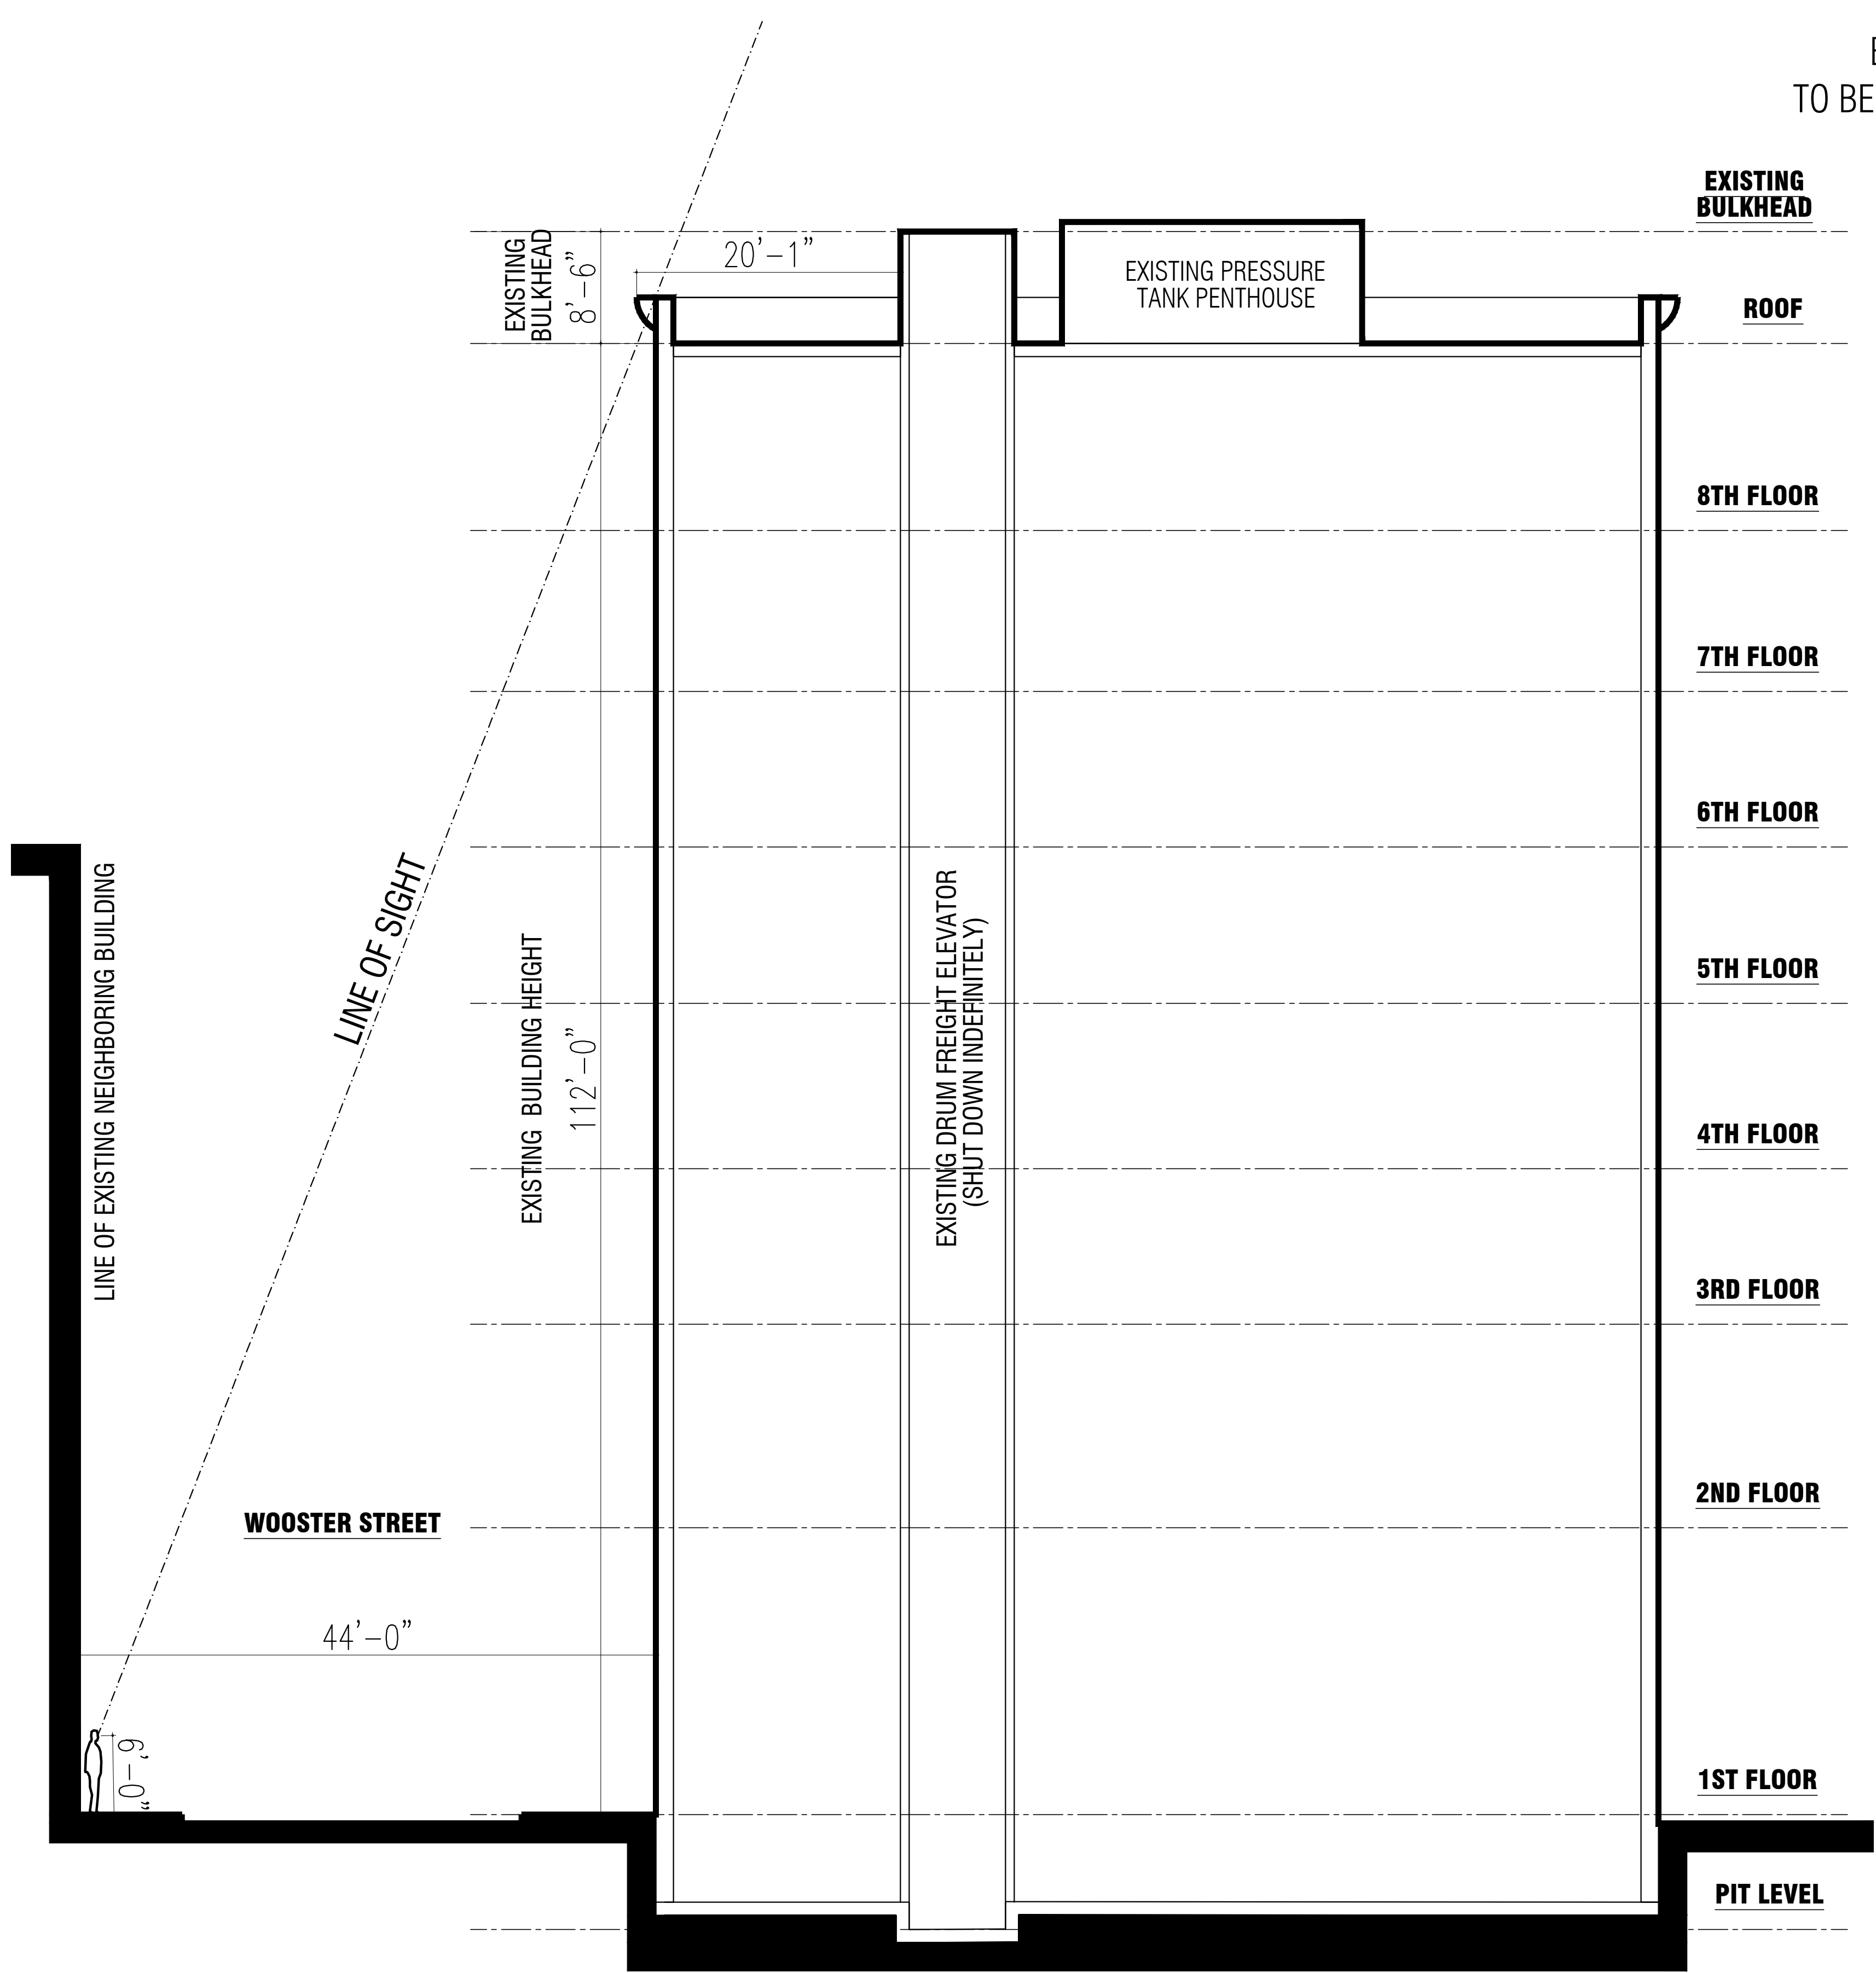[illegible]


1 EXISTING SIGHTLINE FROM DIRECTLY ACROSS WOOSTER STREET
SCALE: 1/8" = 1'-0"

EXISTING CONDITIONS



175 GREAT NECK ROAD
GREAT NECK, NEW YORK 11021
EL: (516) 829-0278 (212) 688-6194

CONTRACTOR SHALL VERIFY ALL FIELD CONDITIONS AND DIMENSIONS AND BE RESPONSIBLE FOR FIELD MEASUREMENT AND QUALITY OF WORK. NO ALLOWANCES SHALL BE MADE IN BEHALF OF THE CONTRACTOR FOR ANY ERROR OR NEGLIGENCE ON HIS PART.

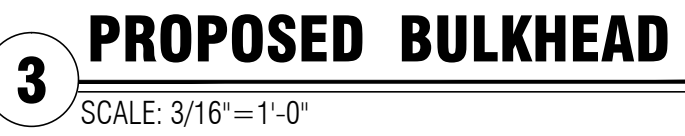[illegible]

OPTION#1 PROPOSED CONDITIONS

REAL:

PLICATION TYPE: **Alteration Type**

REPLACING EXISTING DILAPIDATED DRUM ELEVATOR WITH NEW OVERHEAD TRACTION HOIST ELEVATOR



**64 Wooster Street
NYC, N.Y.**

AWING TITLE


OBJ. DATE:	03/31/16	PROJECT#	08199
------------	----------	----------	-------

AWN BY: KR SHEET: 03 of 7

AWING# **LPC-3**

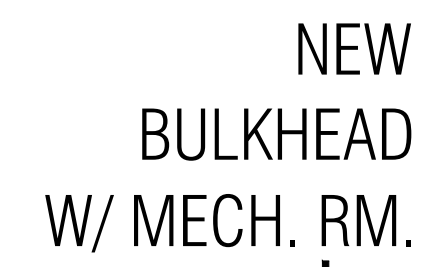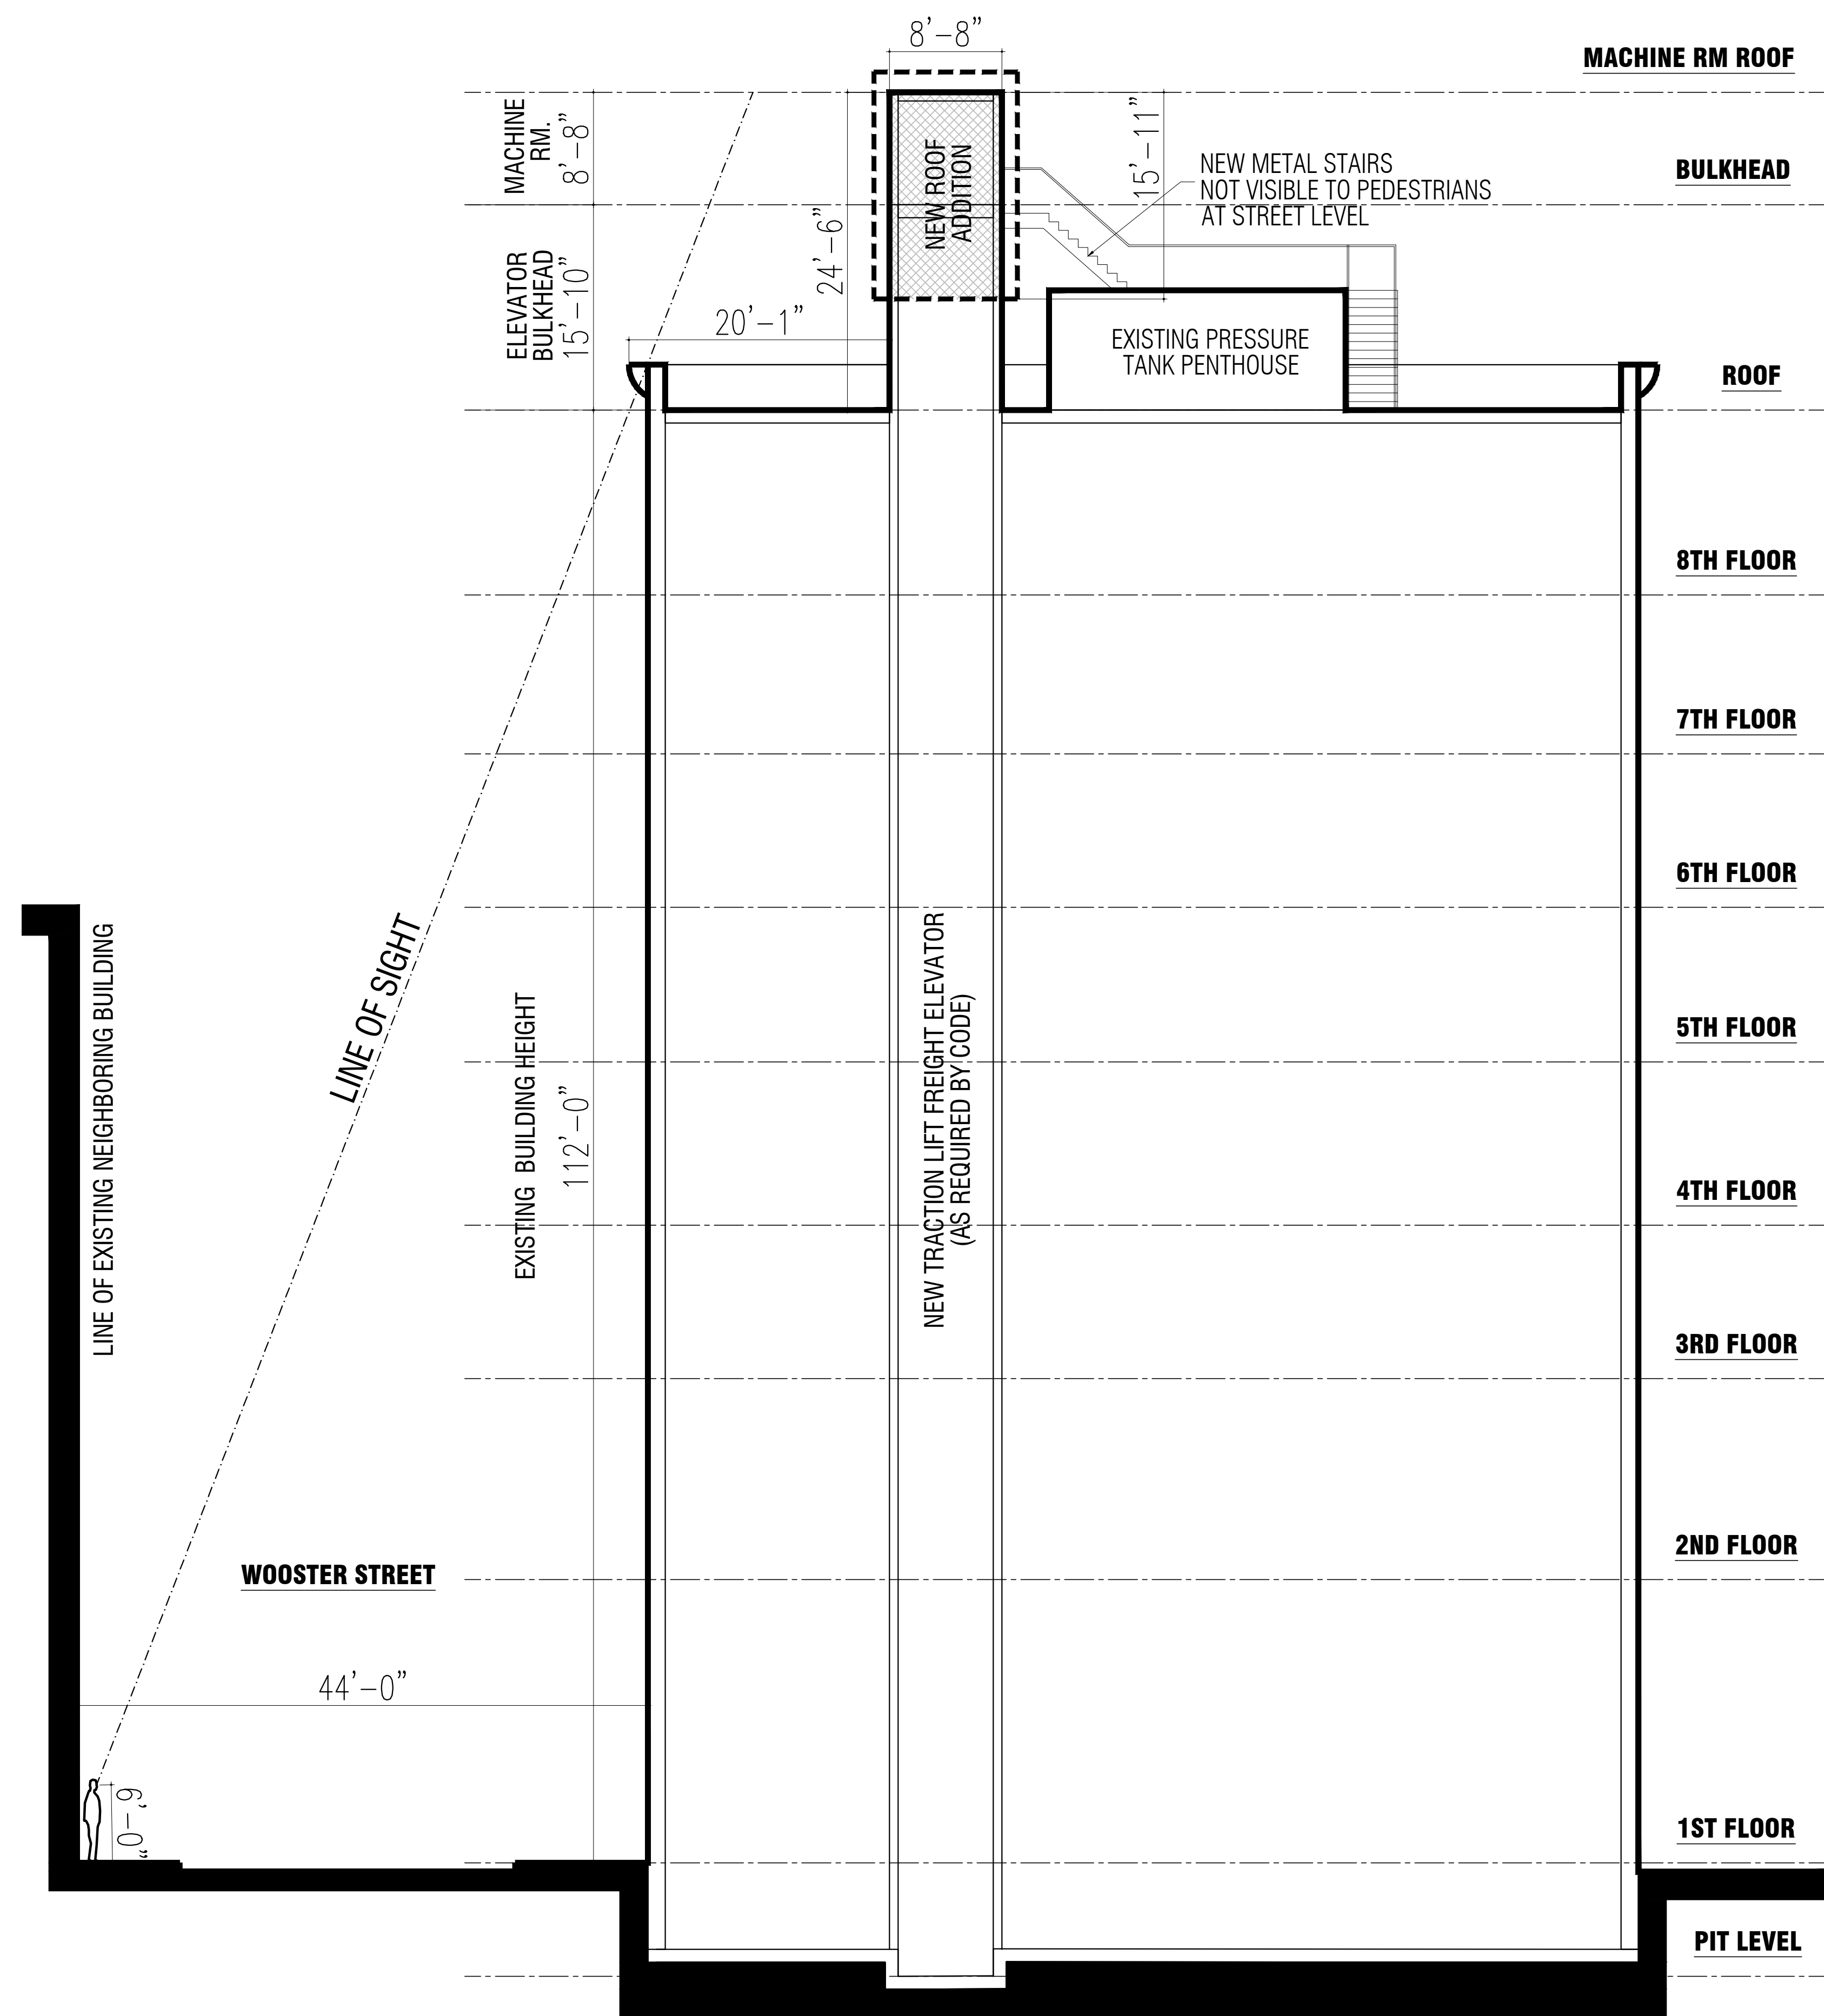

NEW BULKHEAD W/ MECH. RM WOULD NOT BE VISIBLE

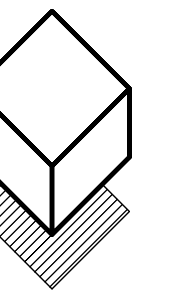

MELTZER/COSTA
ARCHITECTS

CONTRACTOR SHALL VERIFY ALL FIELD CONDITIONS AND DIMENSIONS AND BE RESPONSIBLE FOR FIELD TEST AND QUALITY OF WORK. NO ALLOWANCES SHALL BE MADE IN BEHALF OF THE CONTRACTOR FOR ANY ERROR OR NEGLIGENCE ON HIS PART.

[illegible]

REAL:

APPLICATION TYPE: **Alteration Type 2**

PROJECT TITLE
**REPLACING EXISTING DILAPIDATED
DRUM ELEVATOR WITH NEW OVERHEAD
TRACTION HOIST ELEVATOR**

**64 Wooster Street
NYC, N.Y.**

DRAWING TITLE

PROJ. DATE:	03/31/16	PROJECT#	08199
DRAWN BY:	KR	SHEET:	04 of 7

DRAWING#

LPC-4



175 GREAT NECK ROAD
GREAT NECK, NEW YORK 11021
TEL: (516) 829-0278 (212) 688-6194

CONTRACTOR SHALL VERIFY ALL FIELD CONDITIONS AND DIMENSIONS AND BE RESPONSIBLE FOR FIELD FIT AND QUALITY OF WORK. NO ALLOWANCES SHALL BE MADE IN BEHALF OF THE CONTRACTOR FOR ANY ERROR OR NEGLIGENCE ON HIS PART.

[illegible]

SCALE: N/A



SCALE: 3/16"=1'-0"



SCALE: 3/16"=1'-0"



SCALE: 1/8"=1'-0"



OPTION#2 PROPOSED CONDITIONS

APPLICATION TYPE: **Alteration Type 2**

**REPLACING EXISTING DILAPIDATED
DRUM ELEVATOR WITH NEW OVERHEAD
TRACTION HOIST ELEVATOR**

**64 Wooster Street
NYC, N.Y.**

RAWING TITLE

PROJ. DATE:	03/31/16	PROJECT #	08199
-------------	----------	-----------	-------

RAWN BY: KR SHEET: 06 of 7

RAWING#

LPC-6

1/4/2016 11:16 AM, Z:\PROJECTS\64 Wooster Street\64 Wooster Repair\64 Wooster Alt-1.dwg