



MASTER PLAN

120 PRINCE STREET
NEW YORK, NY

BLOCK 500 LOT 16

PROPOSE 16.5' H x 20' W
330 SQ. FOOT PAINTED ADVERTISING
WALL SIGN
SIGN TO FACE EAST


Angel Media LLC 302 Fifth Avenue, Penthouse, New York NY 10001 212.842.9153




SITE PLAN
SCALE: 1" = 60'



PHOTOGRAPH LOOKING WEST FROM PRINCE STREET

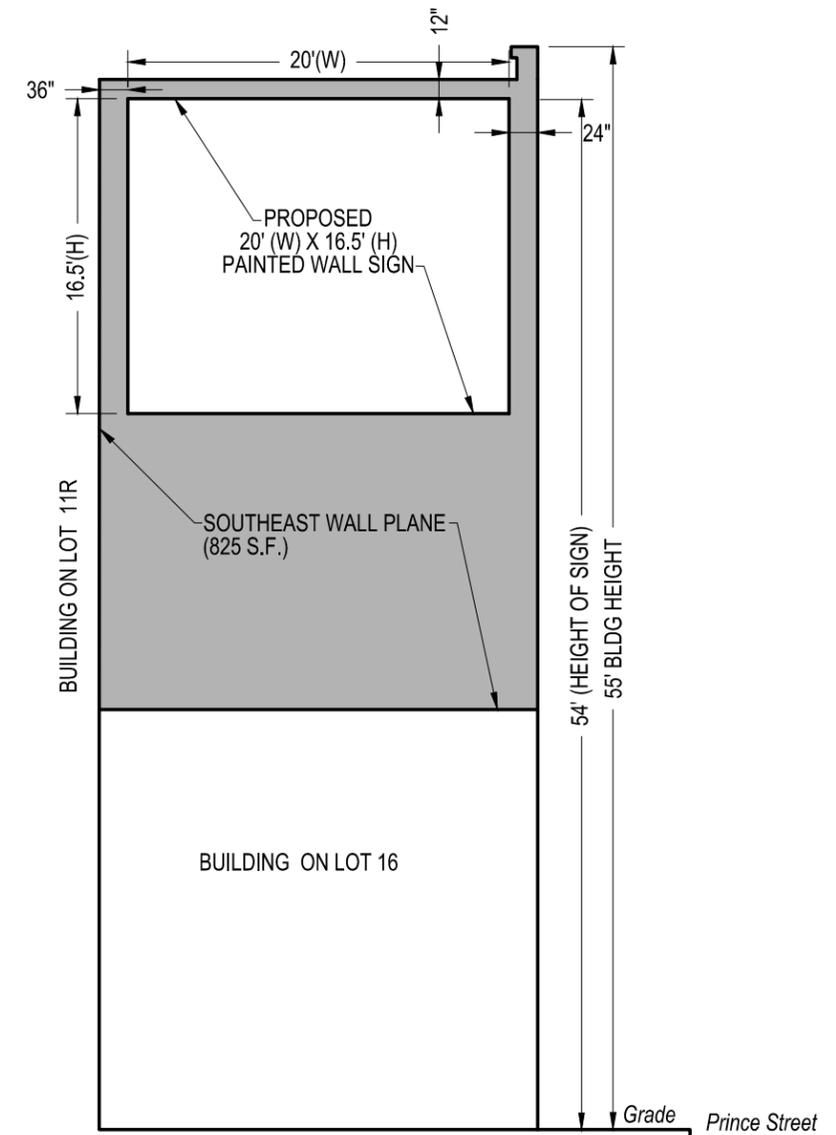

SOUTHEAST ELEVATION - LOOKING NORTHWEST
SCALE: 1-1/4" = 12'

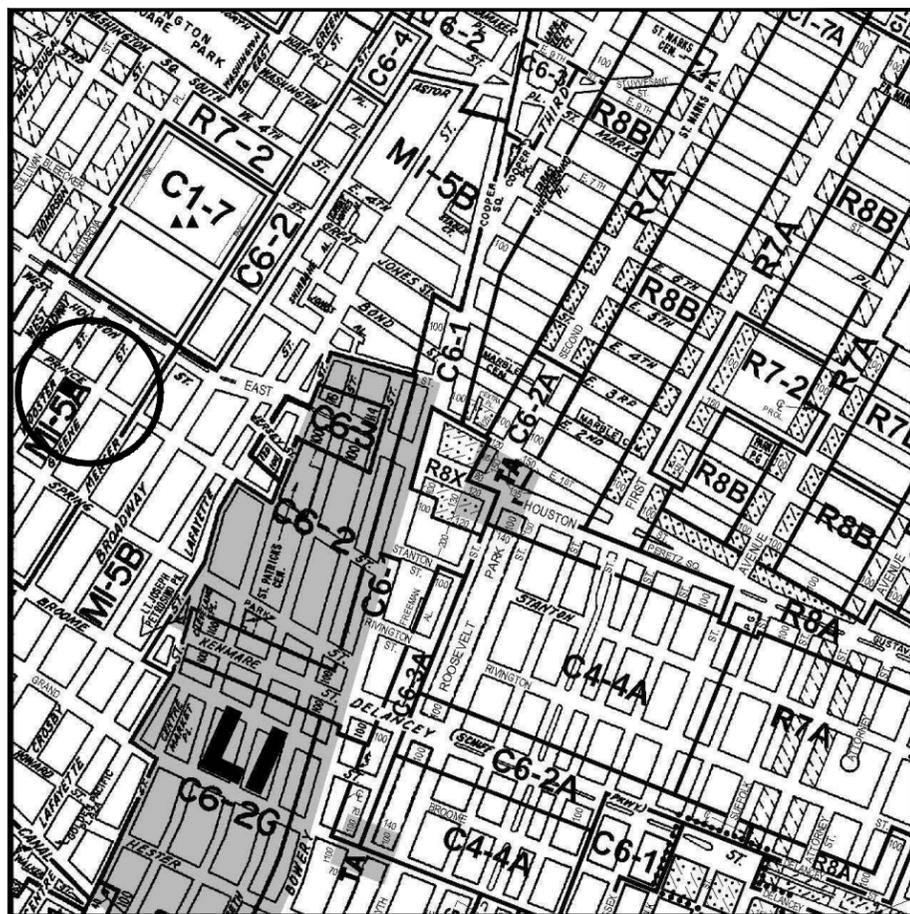

ZONING MAP -12C
SCALE: N.T.S.

ZONING INFORMATION: M1-5A
MAXIMUM ALLOWABLE SIGN AREA (42-532)
69.25' FRONTAGE (PRINCE ST.) X 6 = 415.5 S.F.
= 415.5 S.F. MAXIMUM ALLOWABLE SIGN AREA

LESS, EXISTING ACCESSORY SIGN AREA = 0 S.F.
ACTUAL ALLOWABLE SIGN AREA = 415.5 S.F.

PROPOSED SIGN AREA
SIGN - NON ILLUMINATED (PAINTED) 20' X 16.5' = 330 S.F. < 415.5 S.F.; COMPLIES

ALLOWABLE HEIGHT (42-543)
MAXIMUM ALLOWABLE HEIGHT (NON-ILLUMINATED) = 75 FEET
PROPOSED HEIGHT = 54 FEET < 75 FEET; COMPLIES

WALL COVERAGE INFORMATION:
WALL PLANE AREA = 825 S.F.
PROPOSED SIGN AREA = 330 S.F.
COVERAGE : (330 S.F./ 825 S.F.) x 100 = 40.0%

COPYRIGHT © 2016 MURDOCH ENGINEERING - ALL RIGHTS RESERVED
 THE ENGINEERING, ARCHITECTURAL, AND INTERIOR DESIGN SERVICES PROVIDED BY MURDOCH ENGINEERING, INC. ARE THE PROPERTY OF MURDOCH ENGINEERING, INC.

NoHo Historic District

HISTORIC BUILDING USES AND HISTORIC SIGNS

W Houston St

SoHo-Cast Iron Historic District

an district
150
136
104 102
96 94
169 165
168 166

West Broadway

Wooster St

Greene St

Mercer St

Broadway

Crosby St

Spring St

129-145: Store, Warehouse, Manufacturing+ Loft

113-121: Warehouse

109: Diagonal bay at corner for store entrance; Store building

120-126: Store + l. manuf. uring

110-14: Stores

106-108: Store and tenement; "Prince side has been altered"

94-104: Stores + light manufacturing +warehouse

90: Loft

88: office and lofts

69-79: Stores and lofts

86: store building

72: Store Bldg


85-91: "Prince façade much simpler" than 569 B'way...Store building, 13 bays

93-99: Store + office

Historic Sign


SoHo-Cast Iron Historic District Extension

HISTORICAL SIGNAGE NEAR 120 PRINCE STREET

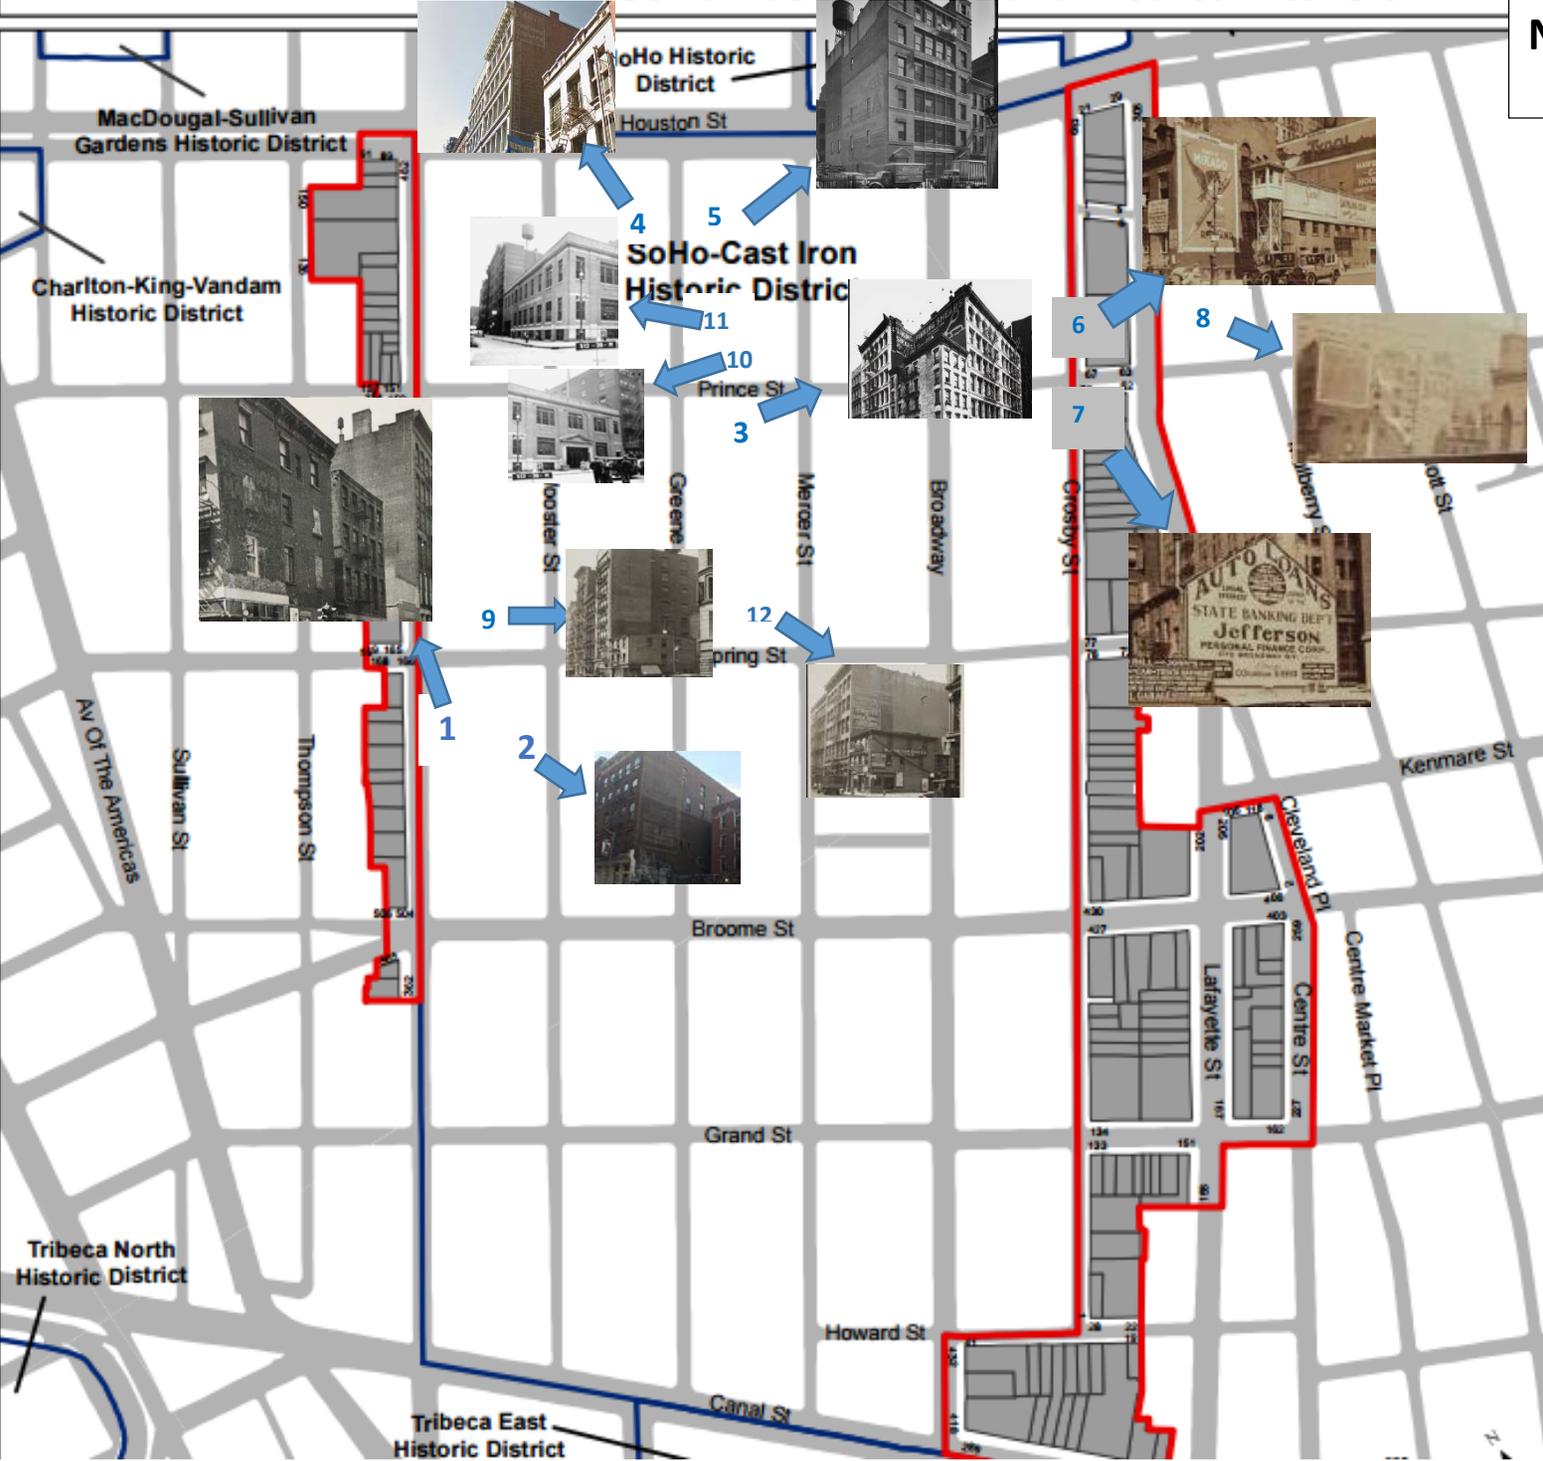

Borough of Manhattan, NY
 Landmarks Preservation Commission
 Calendared: June 23, 2009
 Public Hearing: October 27, 2009
 Designated: May 11, 2010

- Boundary of Existing Districts
- Boundary of District Extension
- Tax Map Lots, District Extension

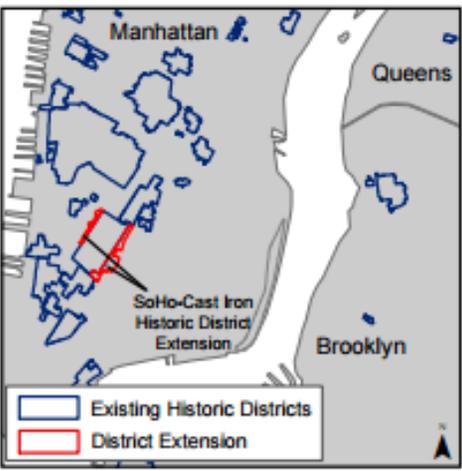

NYC
 Landmarks Preservation
 Commission

NEIGHBORS OF 120 PRINCE; A HISTORY OF SIGNAGE

1940



401 and 393
West Broadway

3/16/1934



66-70 Prince Street

1925




63 Prince Street

1975



102 Prince
Street

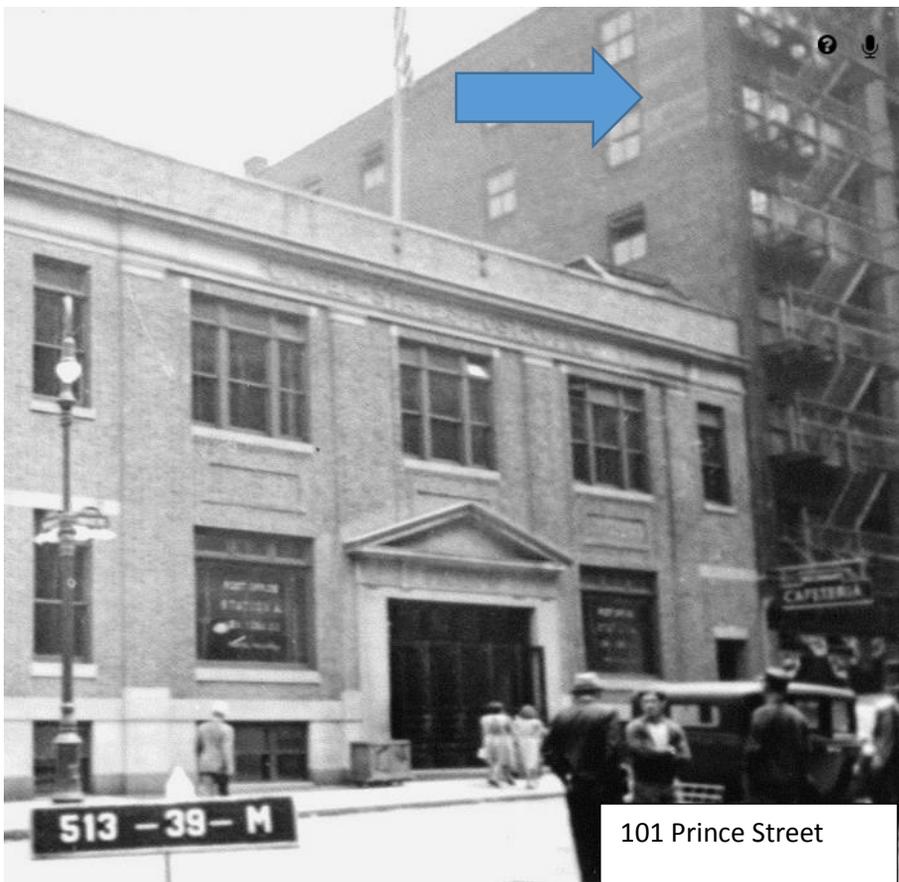

Since 1918



137 Greene Street

3/28/1947




148 Greene Street

1980



83-85 Wooster Street

1932

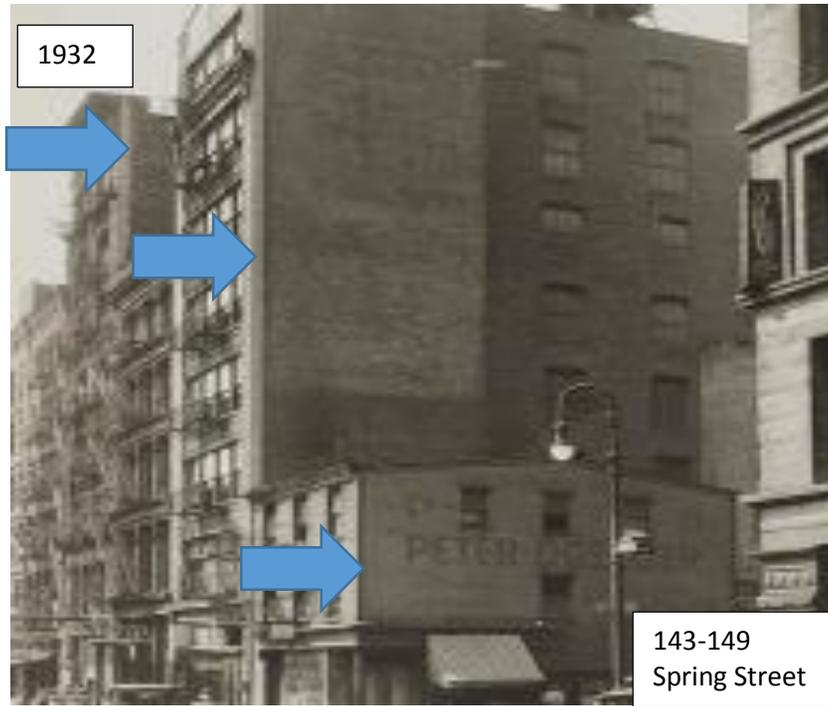


143-149 Spring Street

Two outdoor signs
on 120 Prince; 1940
tax photo for lots 15
and 16




SoHo-Cast Iron Historic District Extension

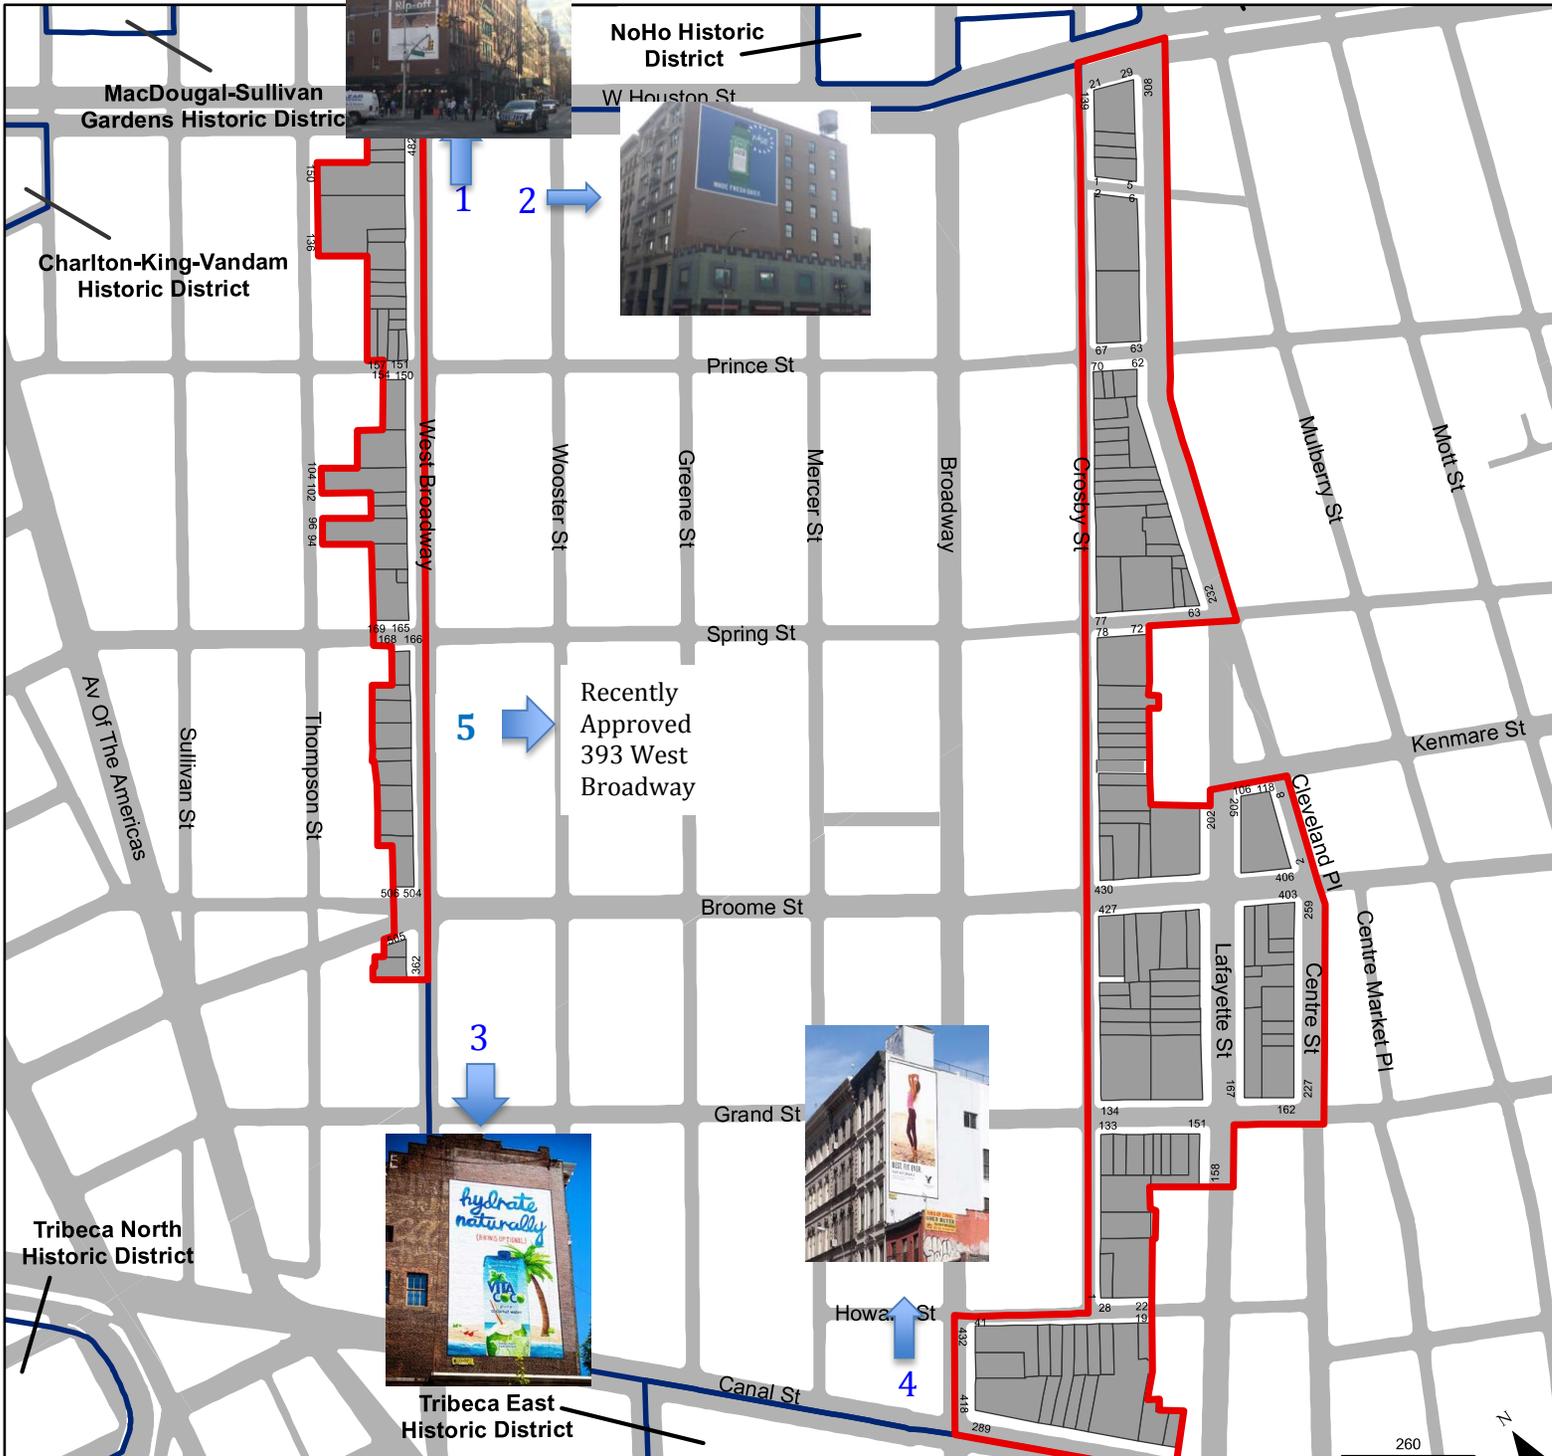

SoHo-Cast Iron
Historic District Extension
Borough of Manhattan, NY
Landmarks Preservation Commission

Calendared: June 23, 2009
Public Hearing: October 27, 2009
Designated: May 11, 2010

- Boundary of Existing Districts
- Boundary of District Extension
- Tax Map Lots, District Extension

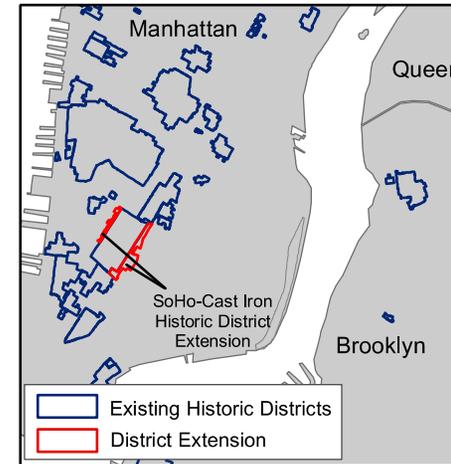


- Existing Historic Districts
- District Extension

NYCTM
**Landmarks Preservation
Commission**



155 Wooster Street

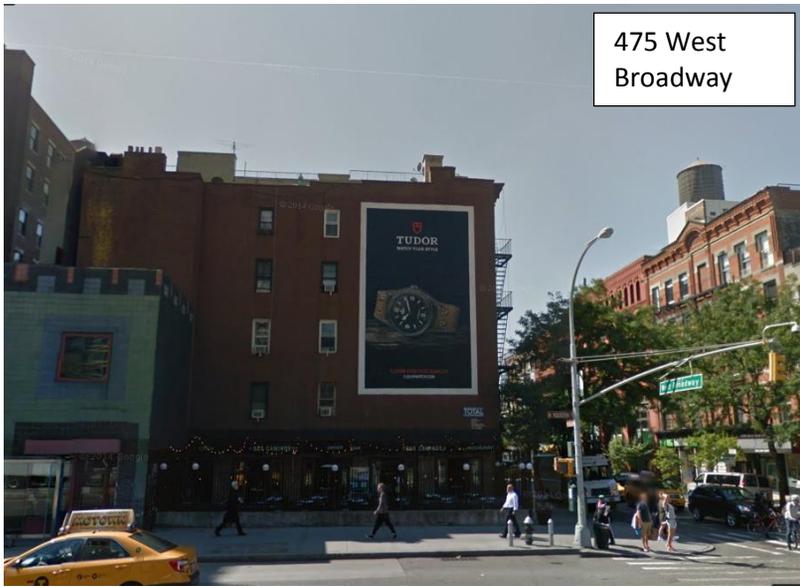

475 West Broadway



305 Canal Street



60 Grand Street

CURRENTLY APPROVED SIGNS



Head-On View
from North side
of Prince Street



View looking
Southwest from
Prince Street



View looking
South from
northwest corner
of Greene and
Prince Street



Very Limited View from
Southwest and Southeast
corner of Greene and Prince
Street

Proposed Master Plan to Allow Changes to Content of Painted Advertising Sign

Secondary Facade of 120 Prince Street, facing East

Background of sign shall be limited to a single color

In all cases, each painted wall sign be required to have a painted border with a color different from the background color, that will delineate the sign and distinguish it from the surrounding façade, with no option for a borderless sign

Distinction of definitions between Photorealistic and Graphic/Illustrative signs with criteria for both


Photorealism: reproduction of an image utilizing shading to achieve a photographic quality painting

- Black and White photorealistic images, with one accent color (with various shades of the color allowed), not to exceed 60% of sign space (including text)
- Color photorealistic images not to exceed 40% of the sign space (including text)

Graphic: Any number of painted colors that are clearly separated with no blending or shading between them

- Graphic images with less than 5 colors (with various shades per color allowed), not to exceed 60% of sign space (including text)
- Graphic images with 5 or more colors (with various shades per color allowed), not to exceed 40% of sign space (including text)


Example Sign Matching the Proposed Criteria - Photorealistic Black and White

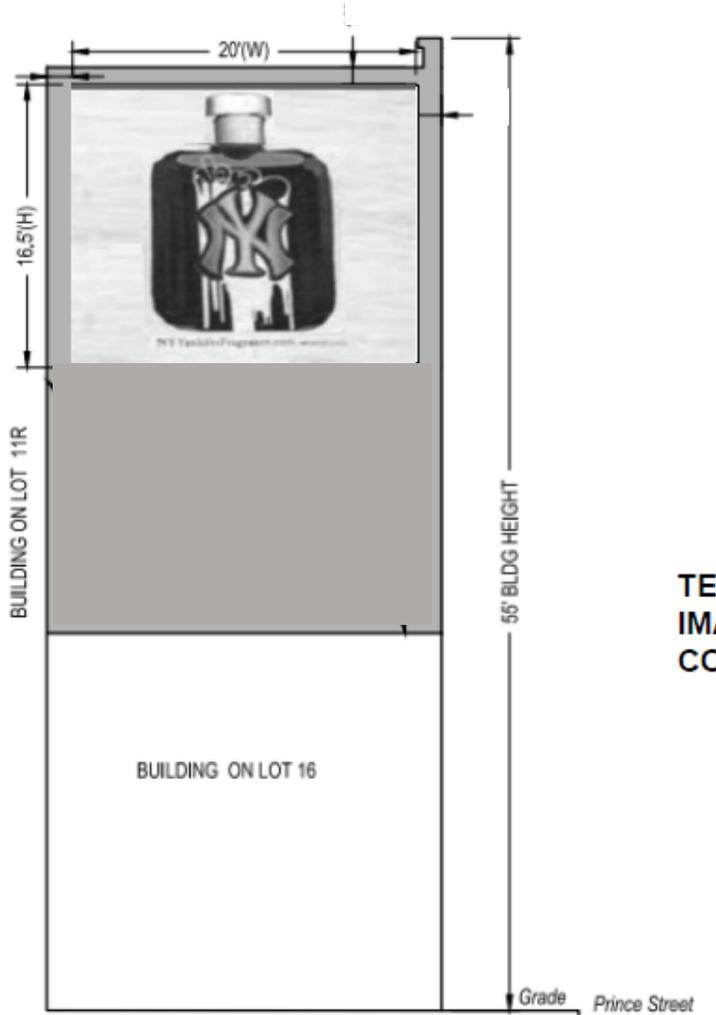


SCALE: 1" = 9'

- 1. OVERALL COVERAGE DOES NOT EXCEED 60%. ACTUAL = 37.5%
- 2. IMAGE COVERAGE IS 35.9%
- 3. TEXT COVERAGE IS 1.6%
- 4. ONE SOLID BACKGROUND COLOR = YES
- 5. BACKGROUND COLOR DIFFERENT FROM SURROUNDING AREA = YES
- 6. PAINTED COLORS CLEARLY SEPARATED = YES

TEXT = 1.6%
 IMAGE = 35.9%
 COVERAGE = 37.5%

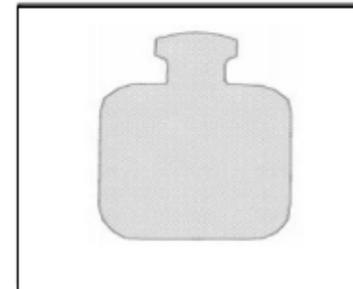

Example Sign Matching the Proposed Criteria - Photorealistic, Color

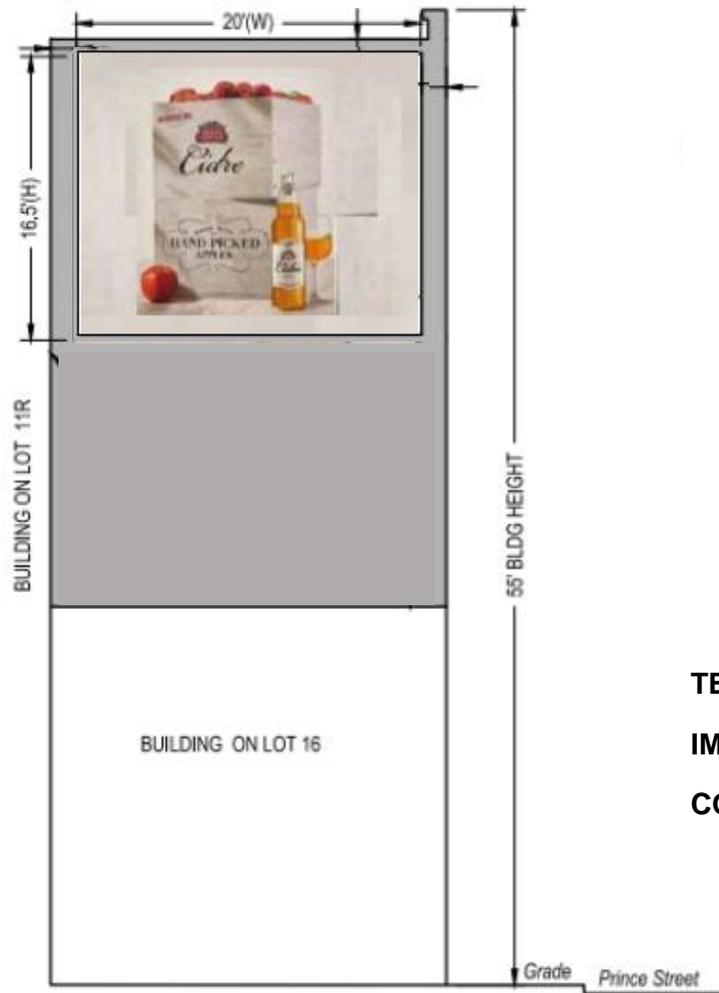

SCALE: 1" = 9'

TEXT = 4%
 IMAGE = 35.4%
 COVERAGE: 39.4%

1. OVERALL COVERAGE DOES NOT EXCEED 40% = 39.4%
2. IMAGE COVERAGE IS 35.4%
3. TEXT COVERAGE IS 4%
4. ONE SOLID BACKGROUND COLOR = YES
5. BACKGROUND COLOR DIFFERENT FROM SURROUNDING AREA = YES
6. PAINTED COLORS CLEARLY SEPARATED = YES



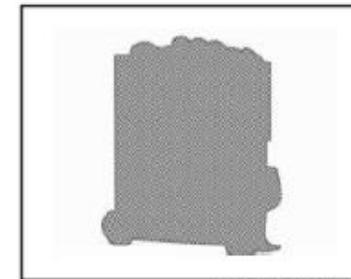


IMAGE COVERAGE AREA

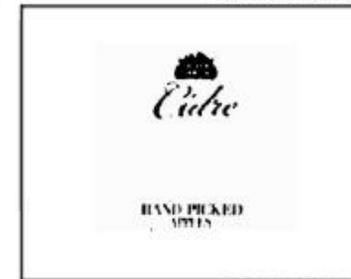

TEXT COVERAGE AREA



Example Sign Matching the Proposed Criteria - Graphic Sign, Less Than 5 Colors

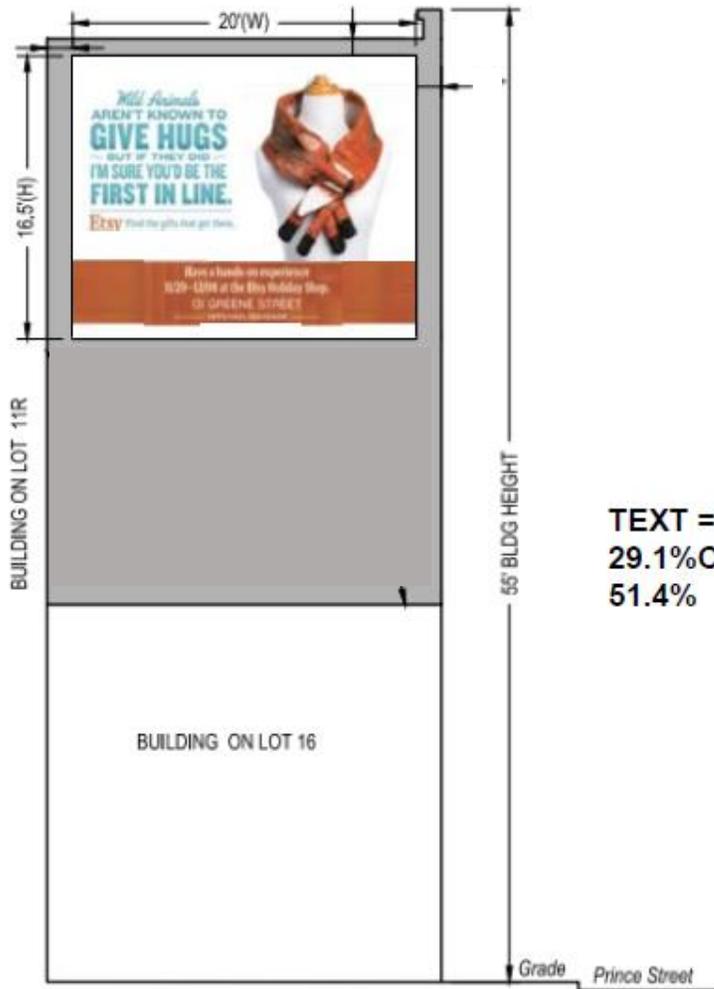


TEXT = 22.3%
 IMAGE = 29.1%
 COVERAGE = 51.4%

SCALE: 1" = 9'

- SIGN TYPE: GRAPHIC/ILLUSTRATIVE SIGN, LESS THAN 5 COLORS
1. OVERALL COVERAGE DOES NOT EXCEED 60%. ACTUAL = 51.4%
 2. IMAGE COVERAGE IS 29.1%
 3. TEXT COVERAGE IS 22.3%
 4. ONE SOLID BACKGROUND COLOR = YES
 5. BACKGROUND COLOR DIFFERENT FROM SURROUNDING AREA = YES
 6. PAINTED COLORS CLEARLY SEPARATED = YES

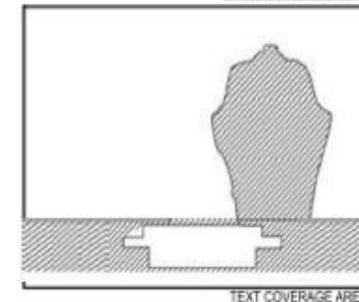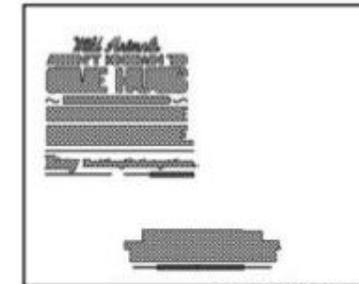

Example Sign Matching the Proposed Criteria - Graphic Image, More than 5 Colors

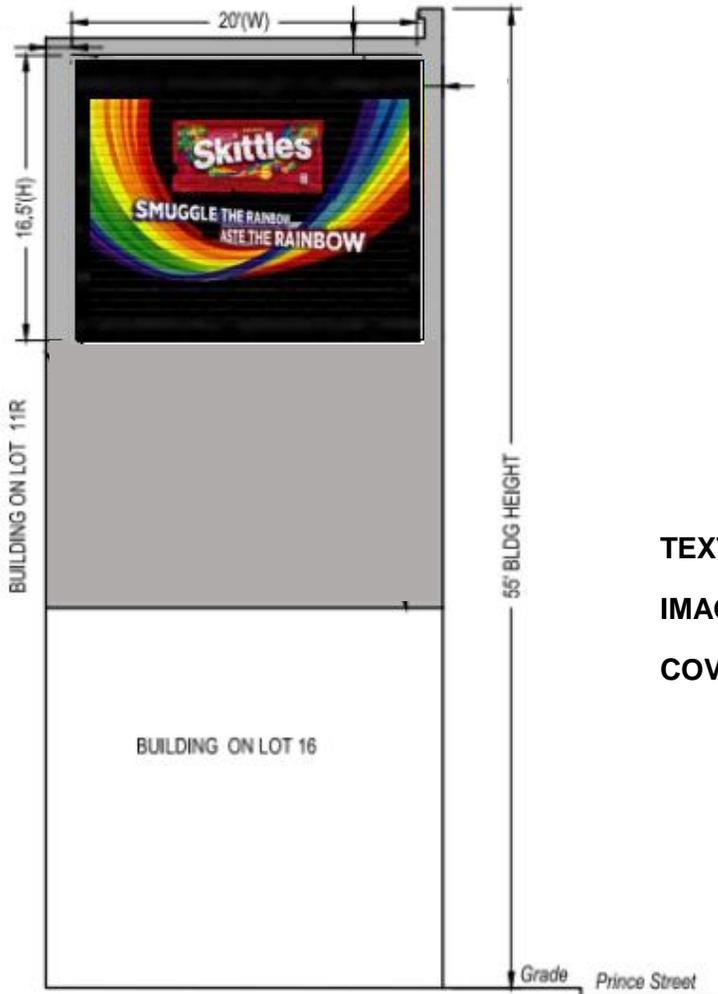

SCALE: 1" = 9'

TEXT = 4%
 IMAGE = 35.1%
 COVERAGE = 39.1%

1. OVERALL COVERAGE DOES NOT EXCEED 40% = 39.1%
2. IMAGE COVERAGE IS 35.1%
3. TEXT COVERAGE IS 4%
4. ONE SOLID BACKGROUND COLOR = YES
5. BACKGROUND COLOR DIFFERENT FROM SURROUNDING AREA = YES
6. PAINTED COLORS CLEARLY SEPARATED = YES

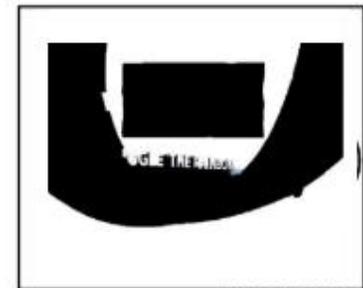


IMAGE COVERAGE AREA



TEXT COVERAGE AREA