


15 BARROW STREET

NEW YORK, NY 10014

SCOPE OF WORK: REMOVE EXISTING BRACKET SIGN AT FIRST FLOOR FACADE AND PROPOSE NEW SIGN WITH NEW BRACKETS.

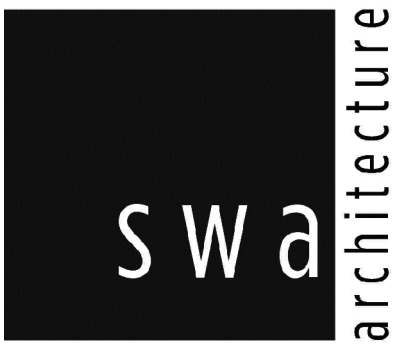

11 PARK PLACE SUITE 816
NEW YORK, NY 10007
PHONE: 212-932-7566

190 EAST MAIN STREET
HUNTINGTON, NY 11743
PHONE: 631-424-6480 FAX: 631-947-4193

PROJECT

15 BARROW ST

NEW YORK, NY, 10014

MEP ENGINEER
NAME:
ADDRESS:
CITY:
STATE:
ZIP:
TEL:
E-MAIL:

STRUCTURAL ENGINEER
NAME:
ADDRESS:
CITY:
STATE:
ZIP:
TEL:

SPECIAL INSPECTOR:
NAME:
ADDRESS:
CITY:
STATE:
ZIP:
TEL:
E-MAIL:

REVISIONS:

DOB B-SCAN
JOB #

DRAWING TITLE / INFORMATION:

COVER SHEET

SEAL & SIGNATURE:




DATE: 2017-07-28
DWG No.:

T-100.00


SHEET 01 OF 10

GOOGLE STREET VIEW (OCT 2014)

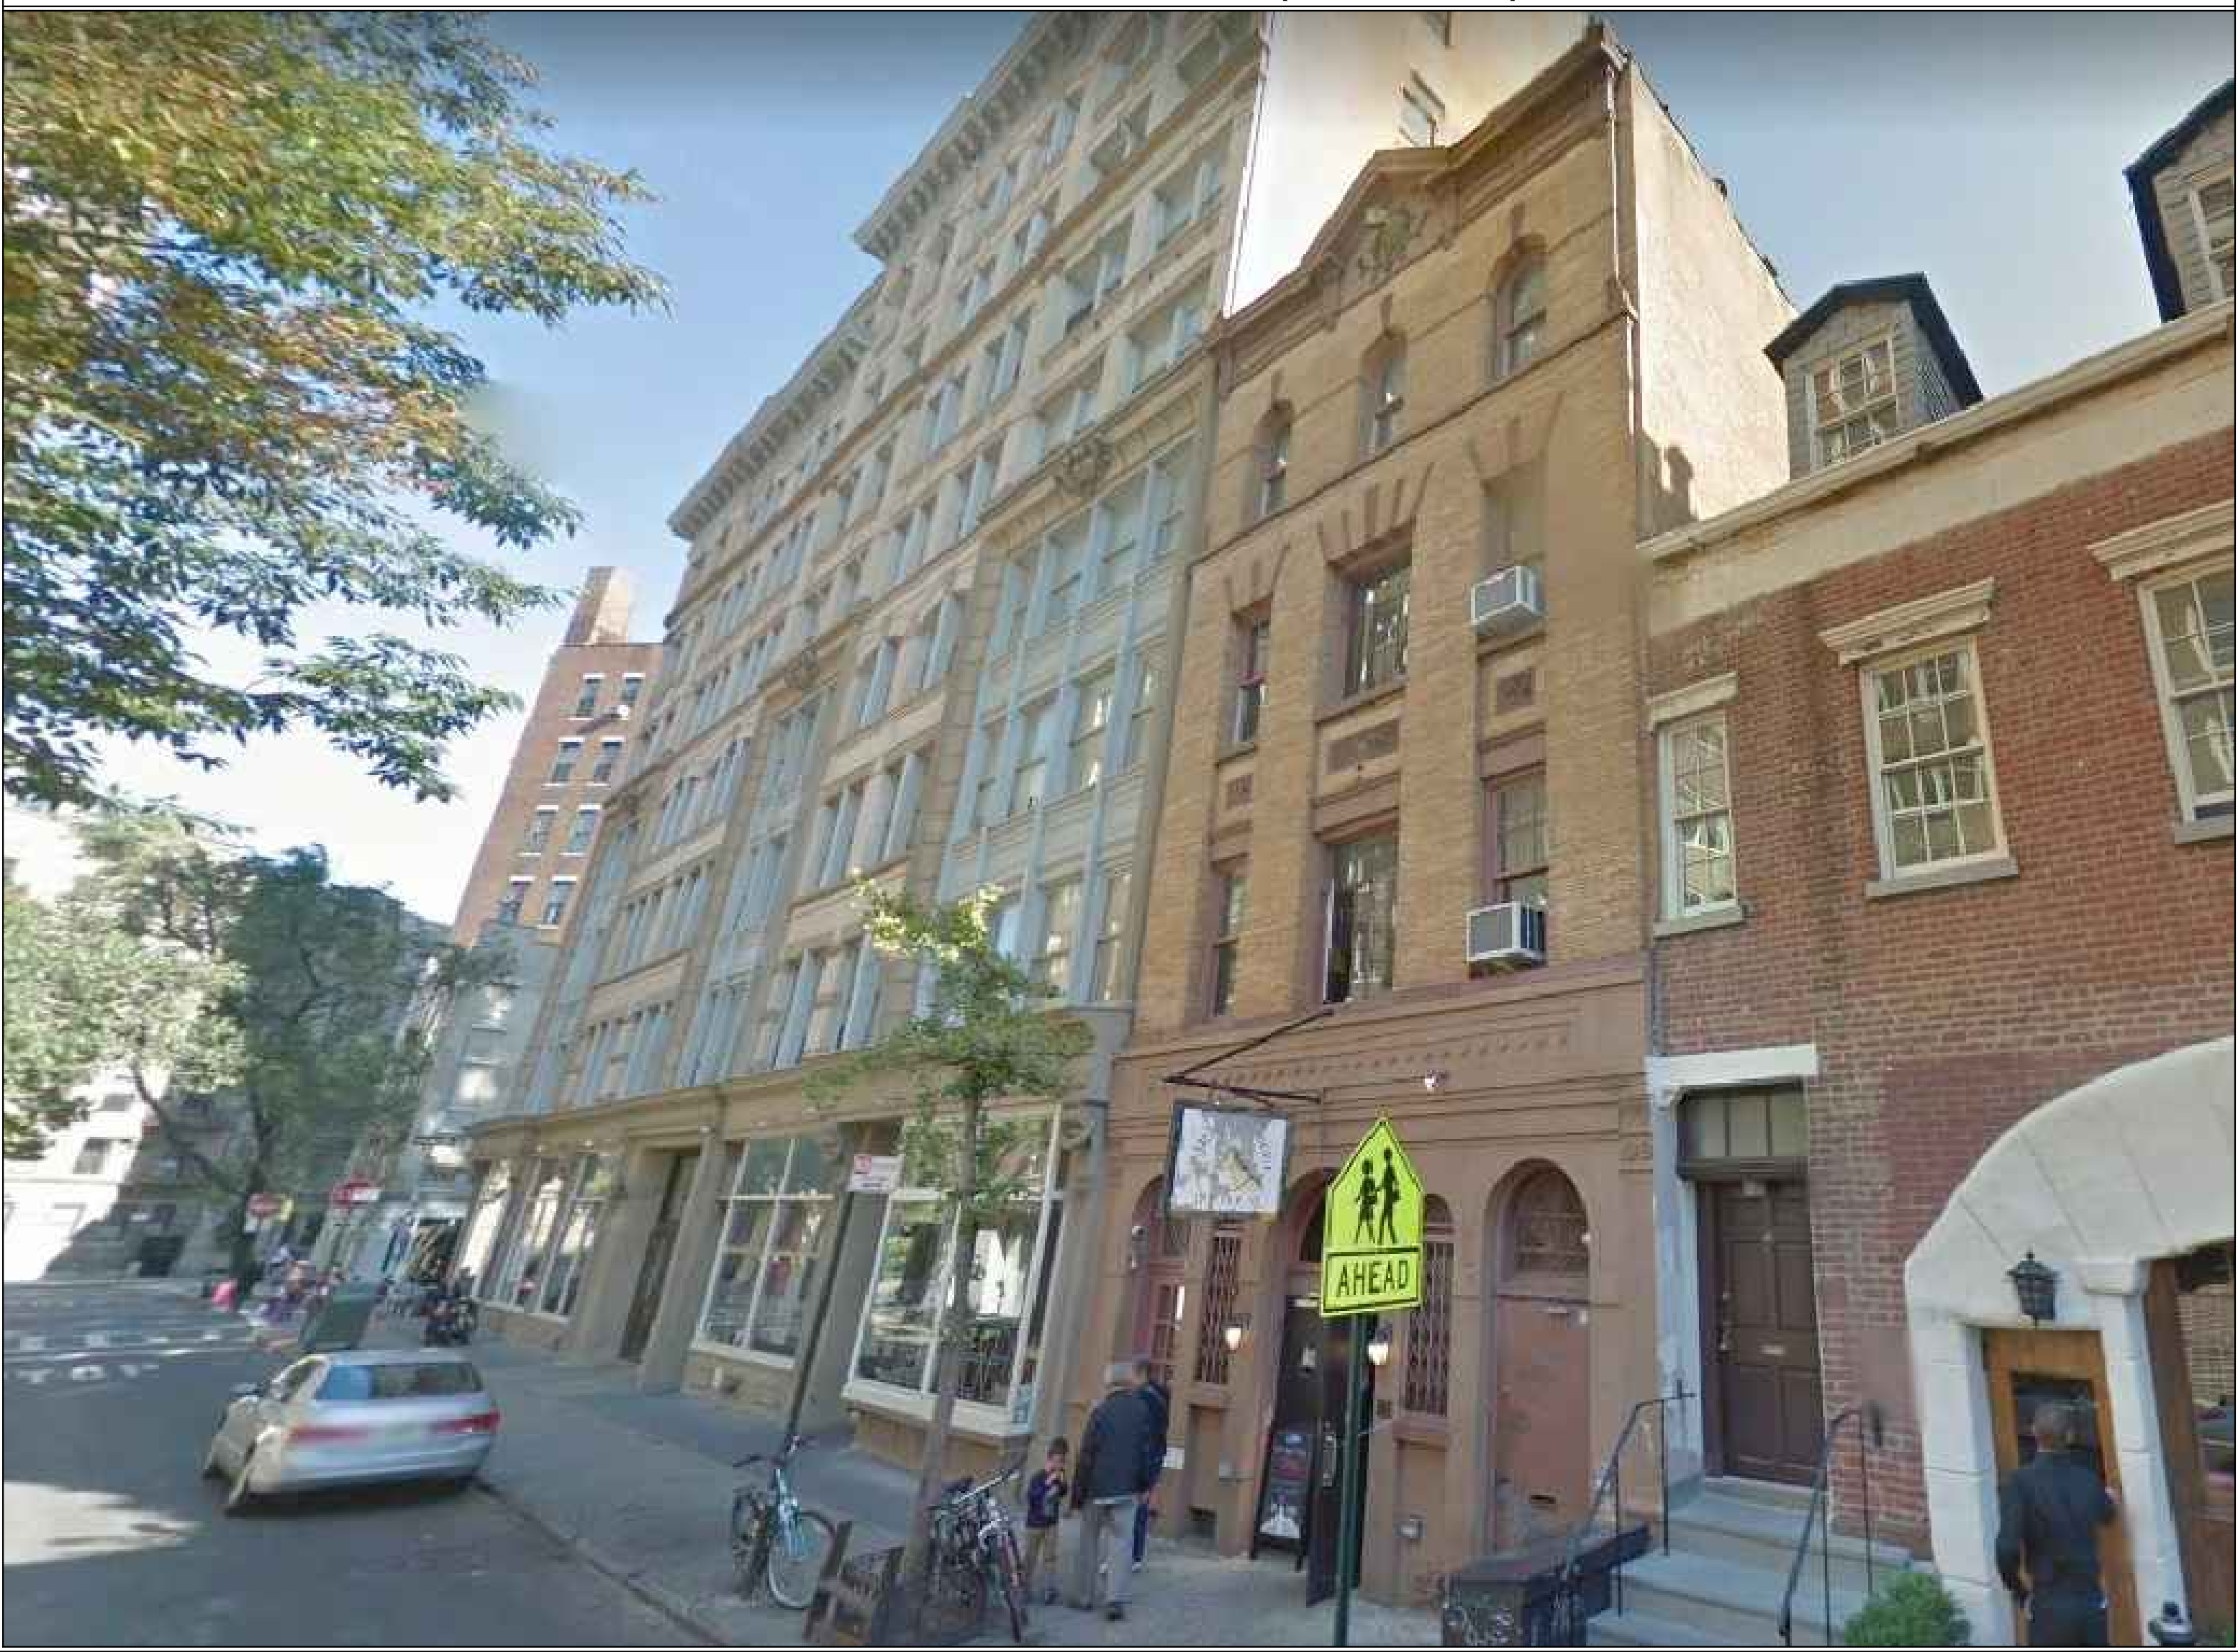

EXISTING FACADE CONDITIONS



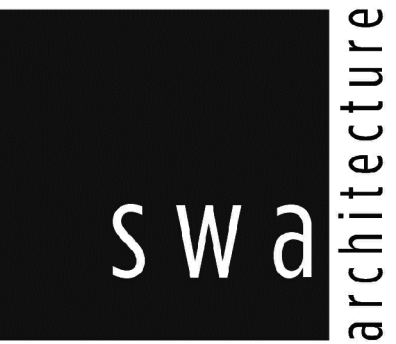

11 PARK PLACE SUITE 816
NEW YORK, NY 10007
PHONE: 212-932-7566

190 EAST MAIN STREET
HUNTINGTON, NY 11743
PHONE: 631-424-6480 FAX: 631-947-4193

PROJECT

15 BARROW ST

NEW YORK, NY, 10014

MEP ENGINEER

NAME:
ADDRESS:
CITY:
STATE:
ZIP:
TEL:
E-MAIL:

STRUCTURAL ENGINEER

NAME:
ADDRESS:
CITY:
STATE:
ZIP:
TEL:

SPECIAL INSPECTOR:

NAME:
ADDRESS:
CITY:
STATE:
ZIP:
TEL:
E-MAIL:

REVISIONS:

DOB B-SCAN
JOB #

DRAWING TITLE / INFORMATION:

COVER SHEET


SEAL & SIGNATURE:



DATE: 2017-07-28
DWG No.:


T-101.00

SHEET 02 OF 10

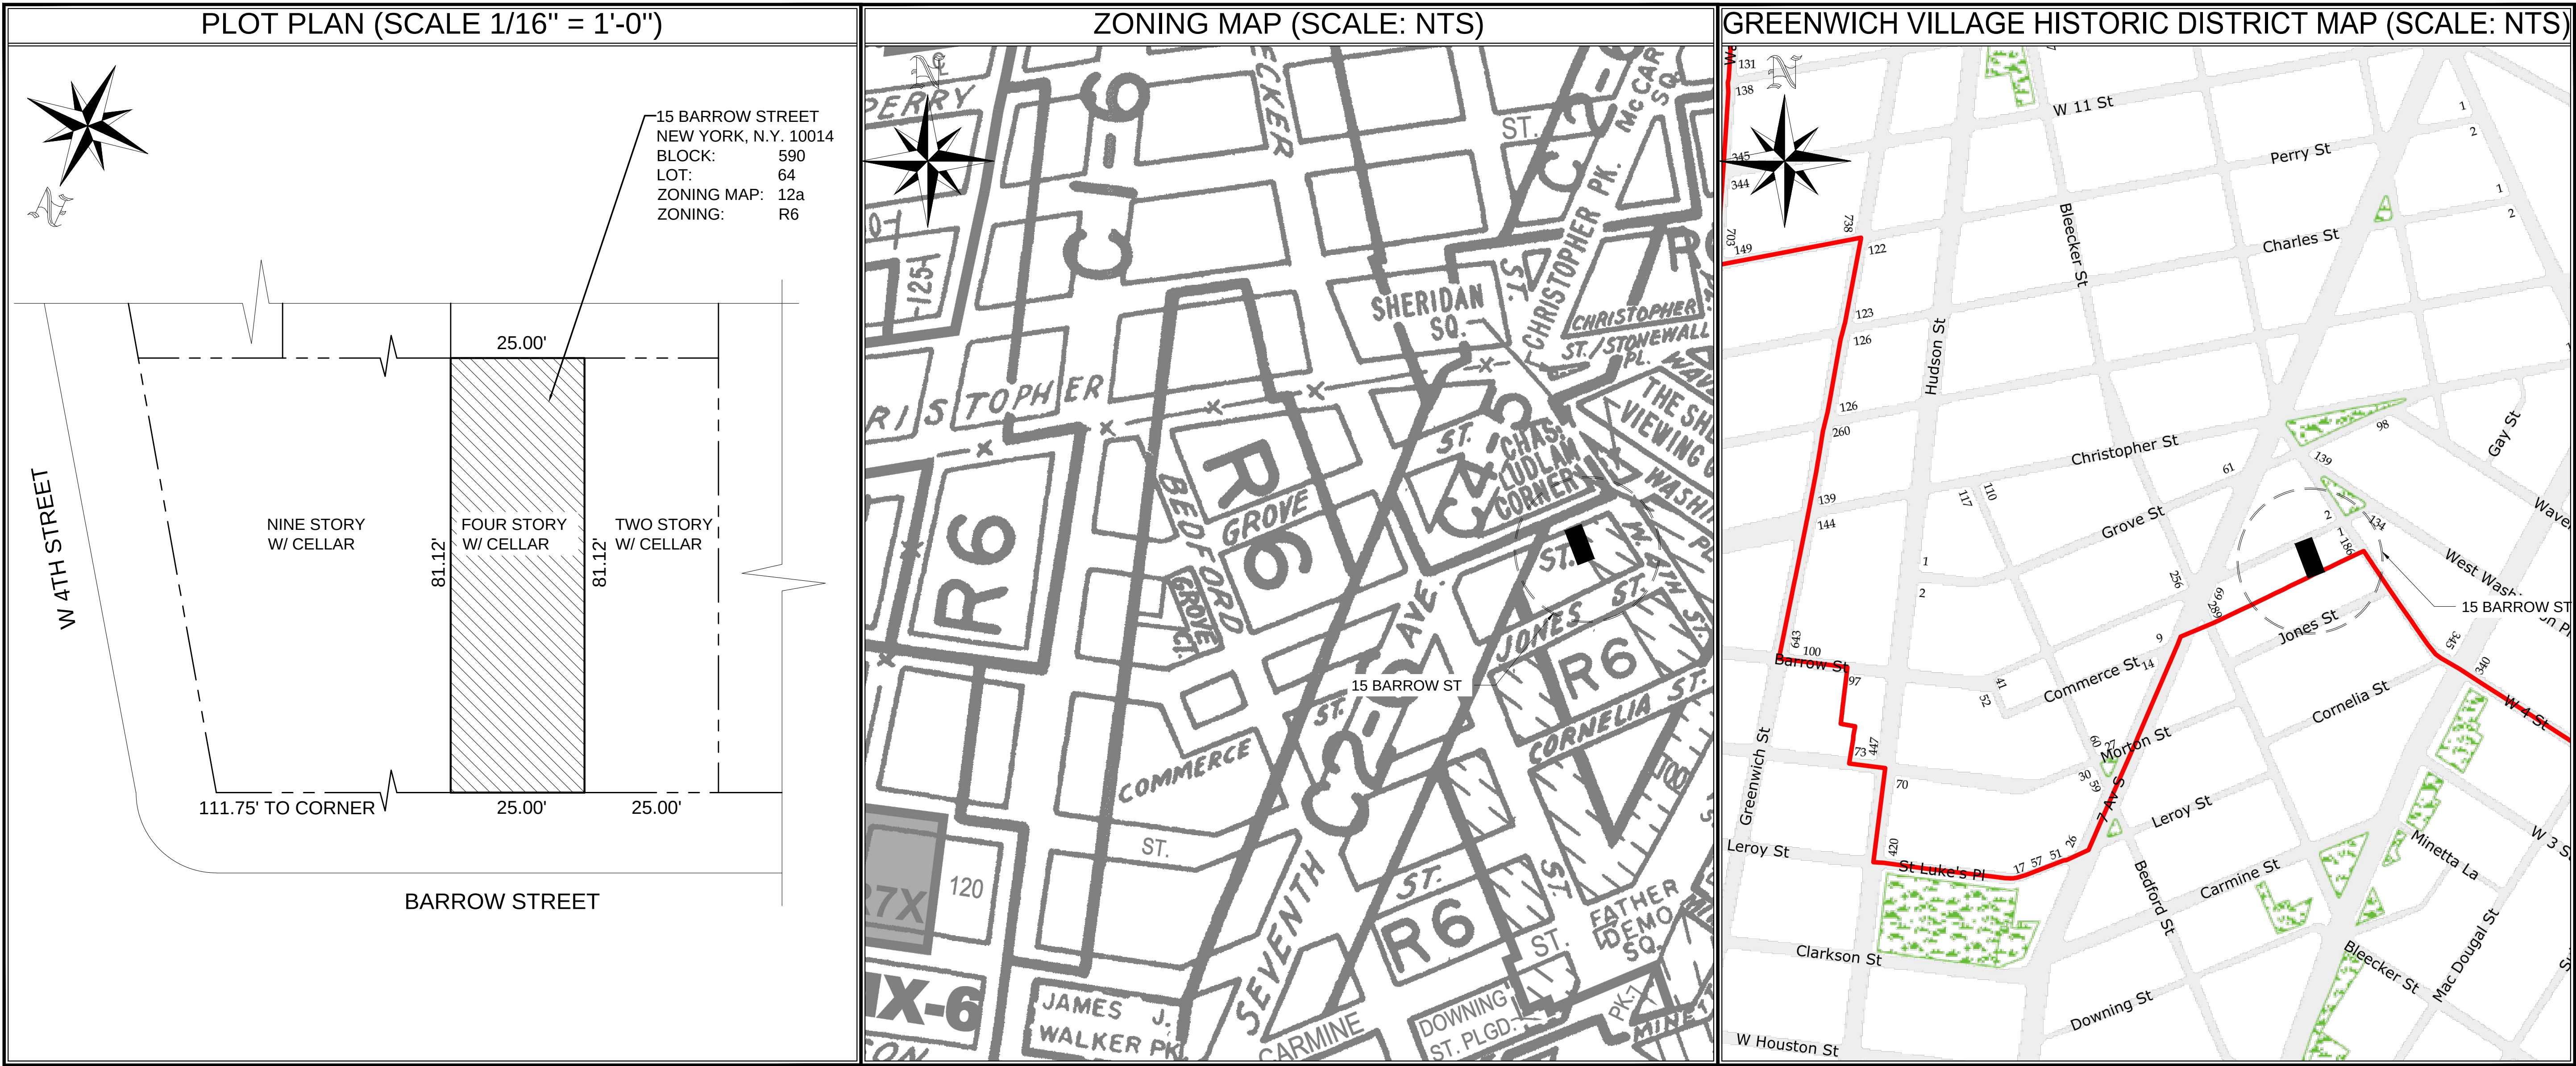



1 1940 TAX PHOTO
A-100 SCALE: NTS

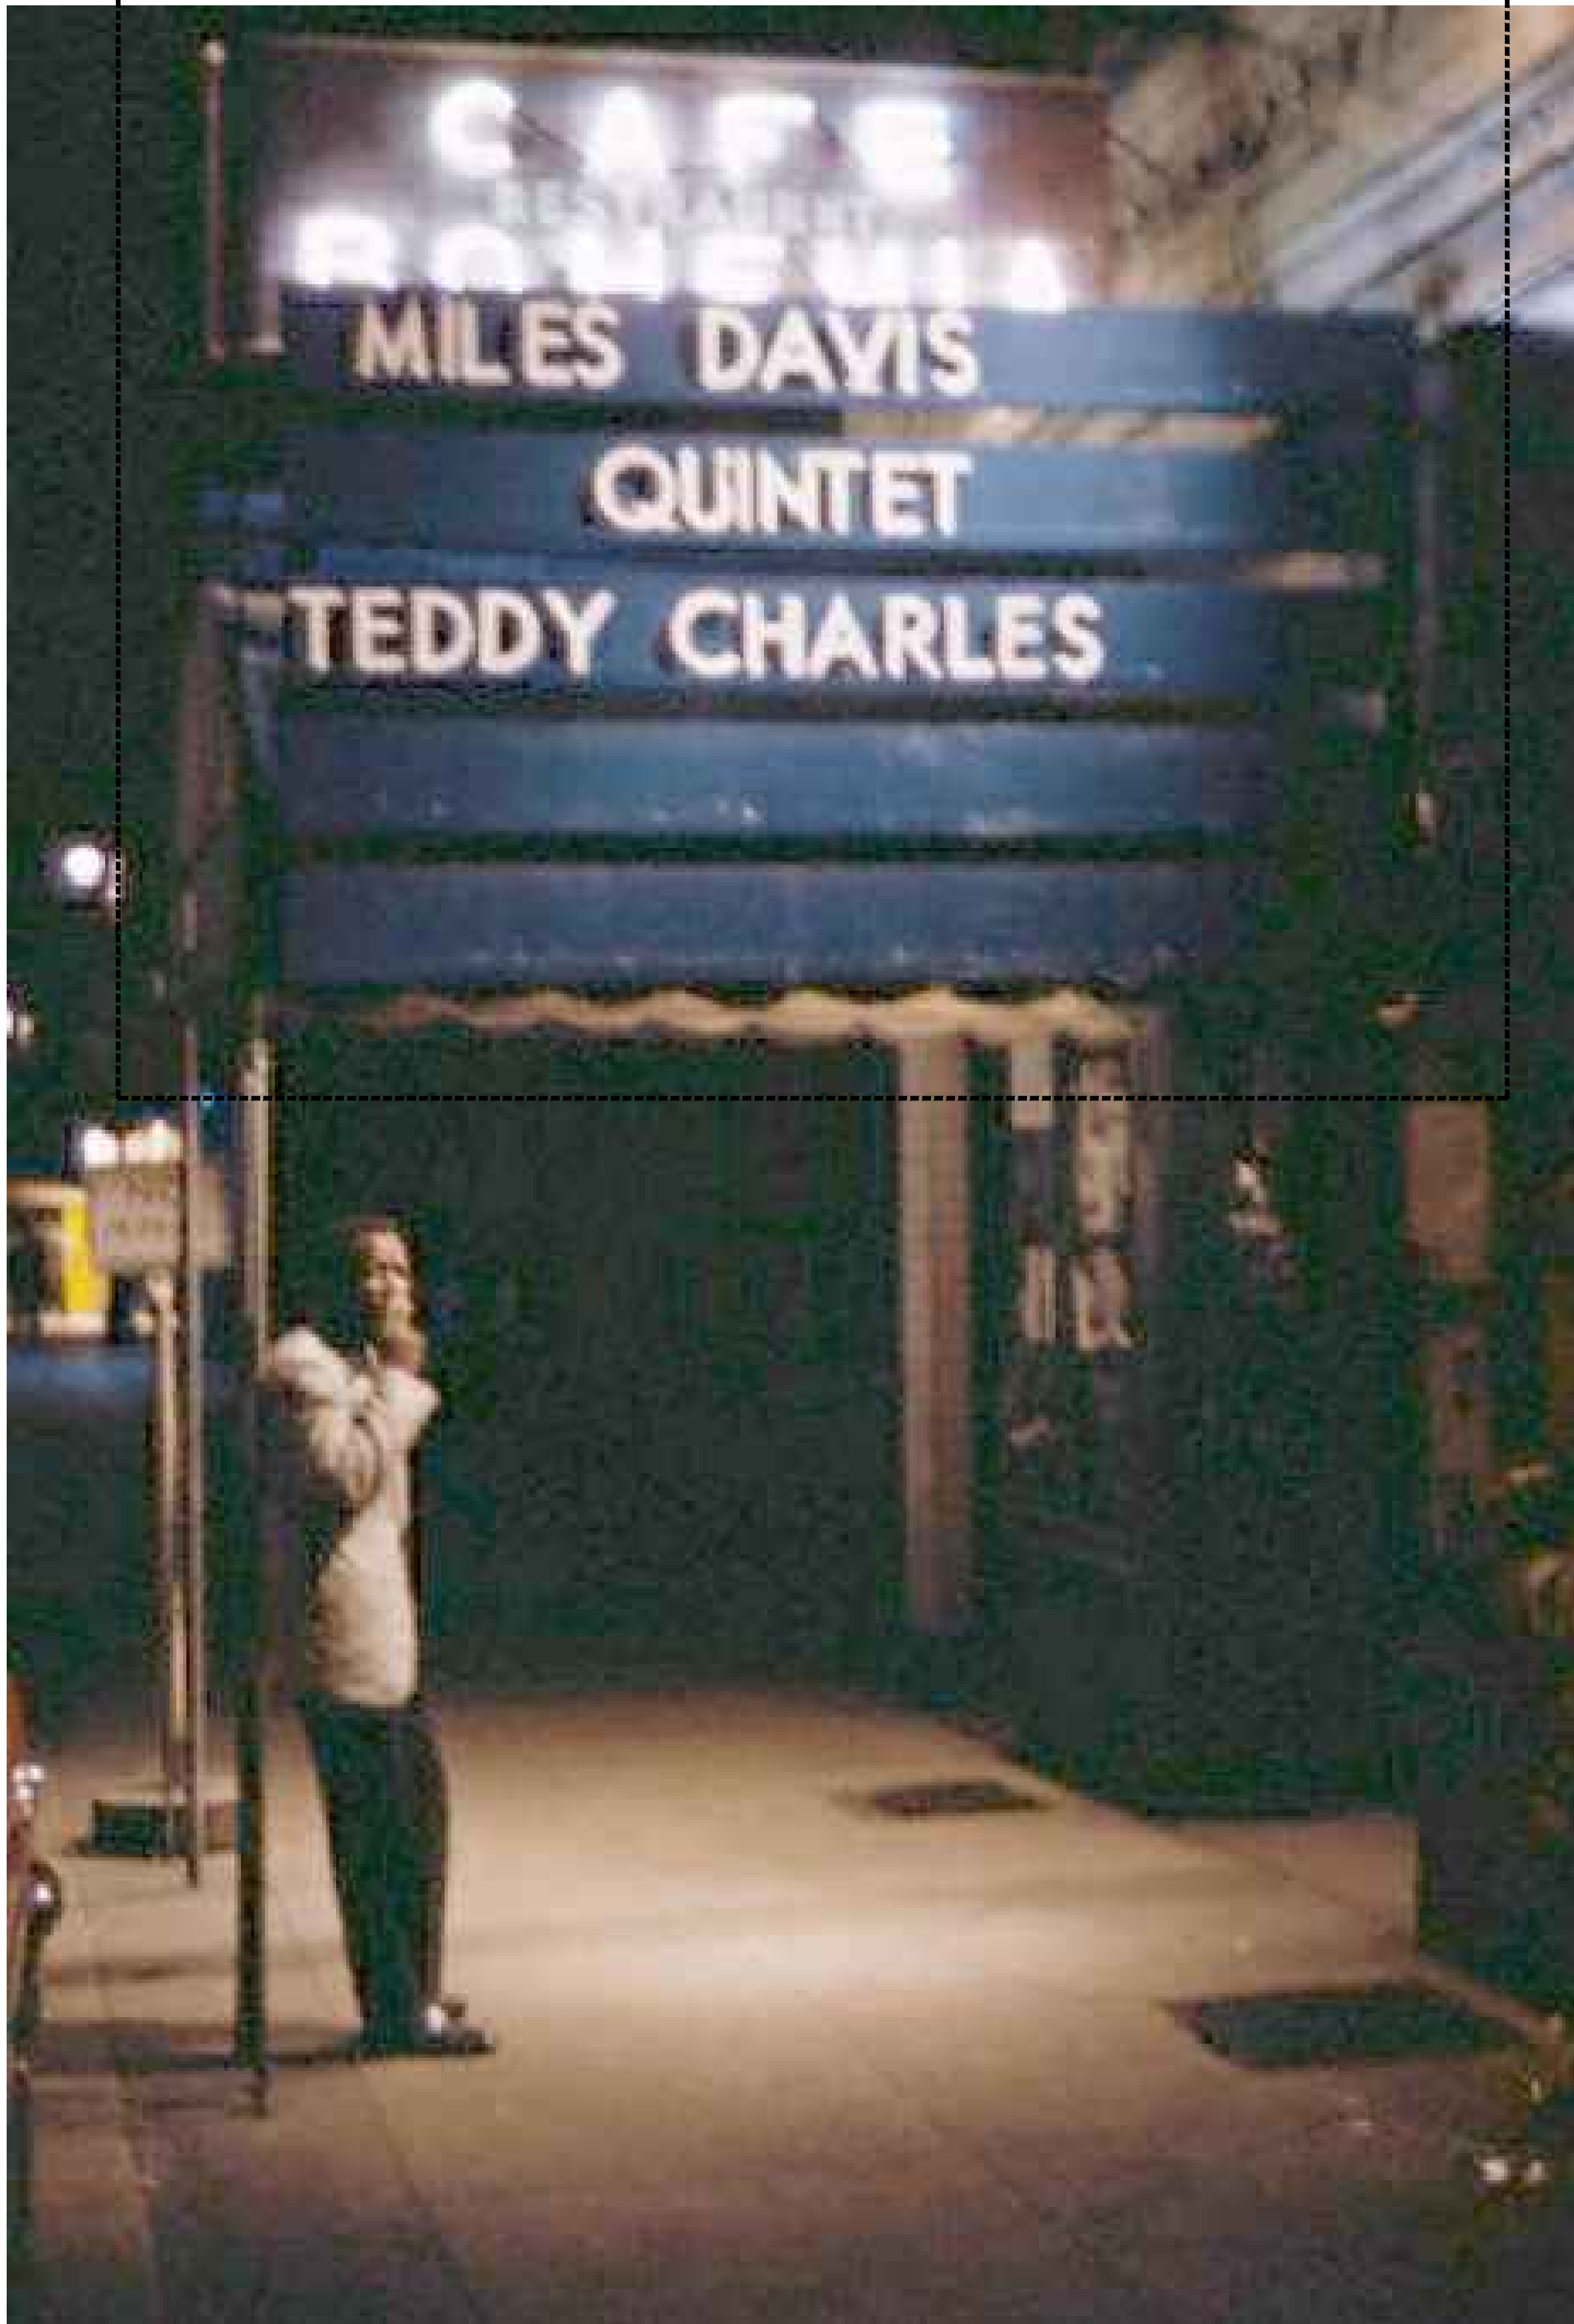

SOURCE: (pinterest.com/qzama/jazz-clubs)

2 1956 - 15 BARROW STREET
A-100 SCALE: NTS

15 BARROW ST

NEW YORK, NY, 10014

MEP ENGINEER

NAME:
ADDRESS:
CITY:
STATE:
ZIP:
TEL:
E-MAIL:

STRUCTURAL ENGINEER

NAME:
ADDRESS:
CITY:
STATE:
ZIP:
TEL:

SPECIAL INSPECTOR:

NAME:
ADDRESS:
CITY:
STATE:
ZIP:
TEL:
E-MAIL:

REVISIONS:

DOB B-SCAN
JOB #

DRAWING TITLE / INFORMATION:

HISTORIC PHOTOS
SHOWING SIGNAGE
CONDITIONS

SEAL & SIGNATURE:



DATE: 2017-07-06
DWG No.:

A-101.00

SHEET 03 OF 10



1 1969 DESIGNATION PHOTO
A-101 SCALE: NTS



2 1980 TAX PHOTO
A-101 SCALE: NTS



1 EXISTING FACADE CONDITIONS
A-102 SCALE: NTS



2 EXISTING BRACKET SIGNAGE
A-102 SCALE: NTS

15 BARROW ST

NEW YORK, NY, 10014

MEP ENGINEER

NAME:

ADDRESS:

CITY:

STATE:

ZIP:

TEL:

E-MAIL:

STRUCTURAL ENGINEER

NAME:

ADDRESS:

CITY:

STATE:

ZIP:

TEL:

SPECIAL INSPECTOR:

NAME:

ADDRESS:

CITY:

STATE:

ZIP:

TEL:

E-MAIL:

REVISIONS:

DOB B-SCAN
JOB #

DRAWING TITLE / INFORMATION:

EXISTING
ELEVATION
SECTION AND
CONNECTION
DETAILS

SEAL & SIGNATURE:




DATE: 2017-07-06
DWG No.:


A-103.00

SHEET 05 OF 10


Copyright 2017. The Office of SWA ARCHITECTURE PLLC. All rights reserved.

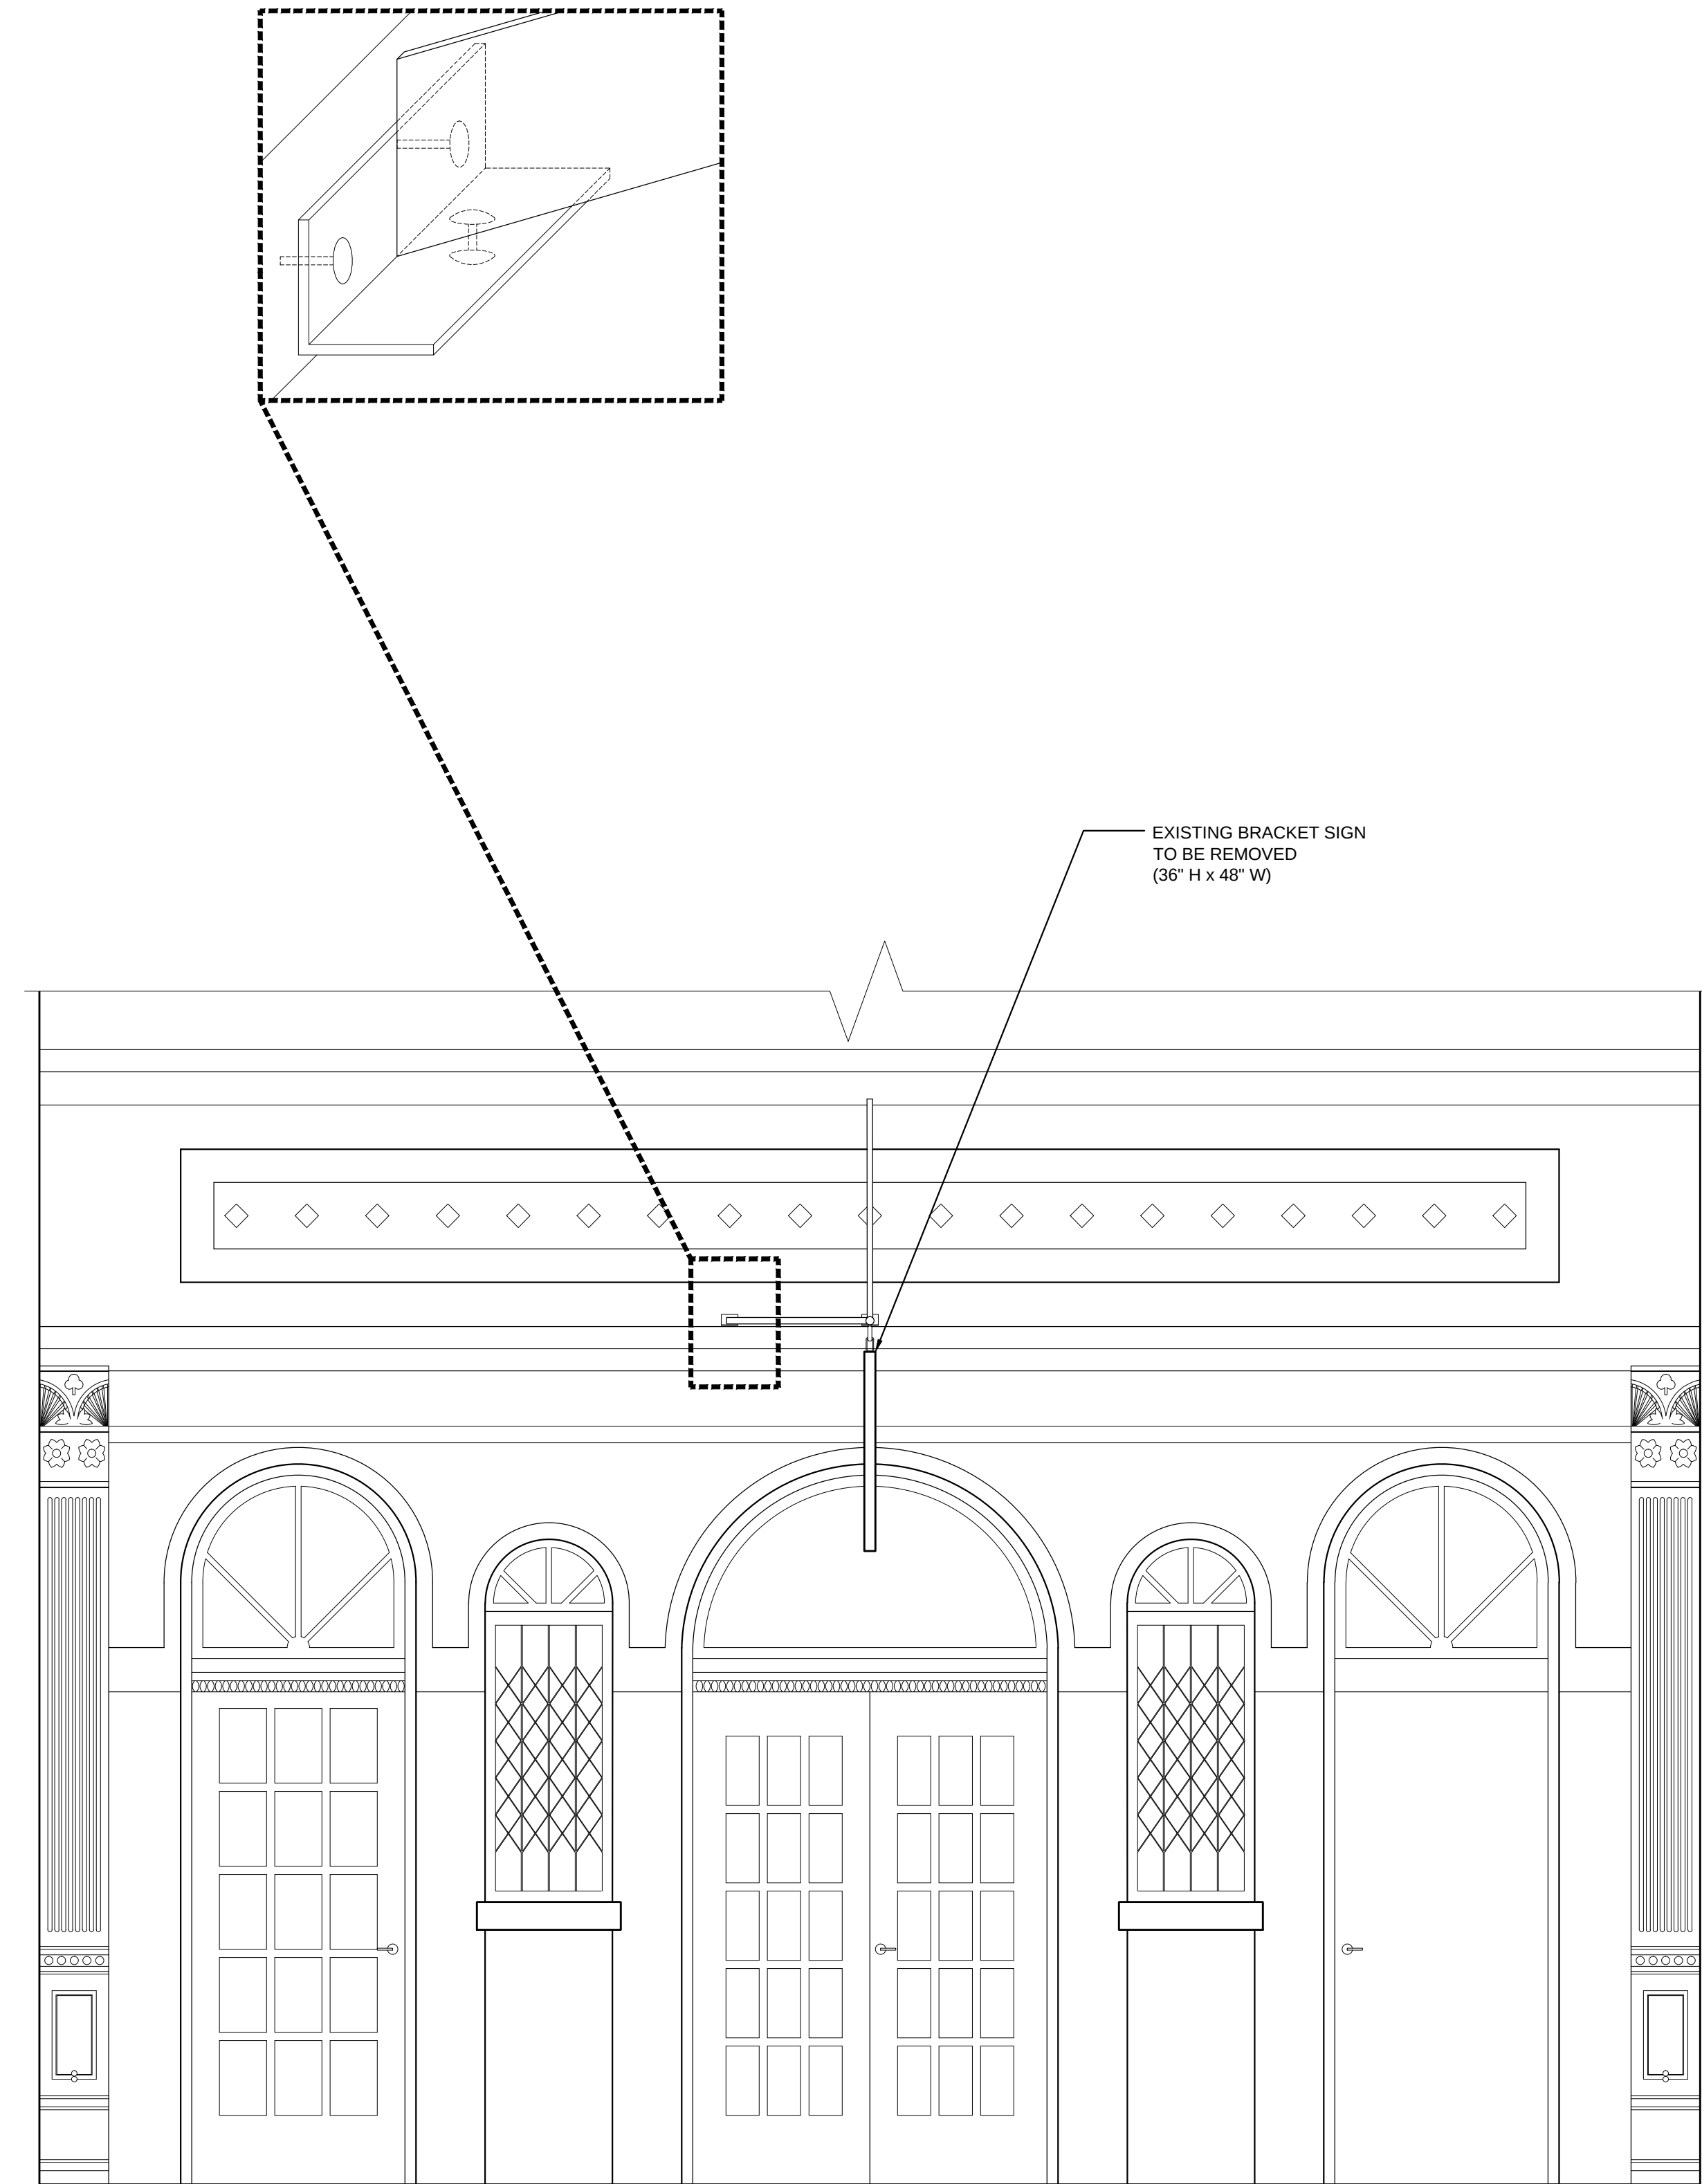


1 EXISTING STREET FACADE
A-101 SCALE: 1/2"=1'-0"

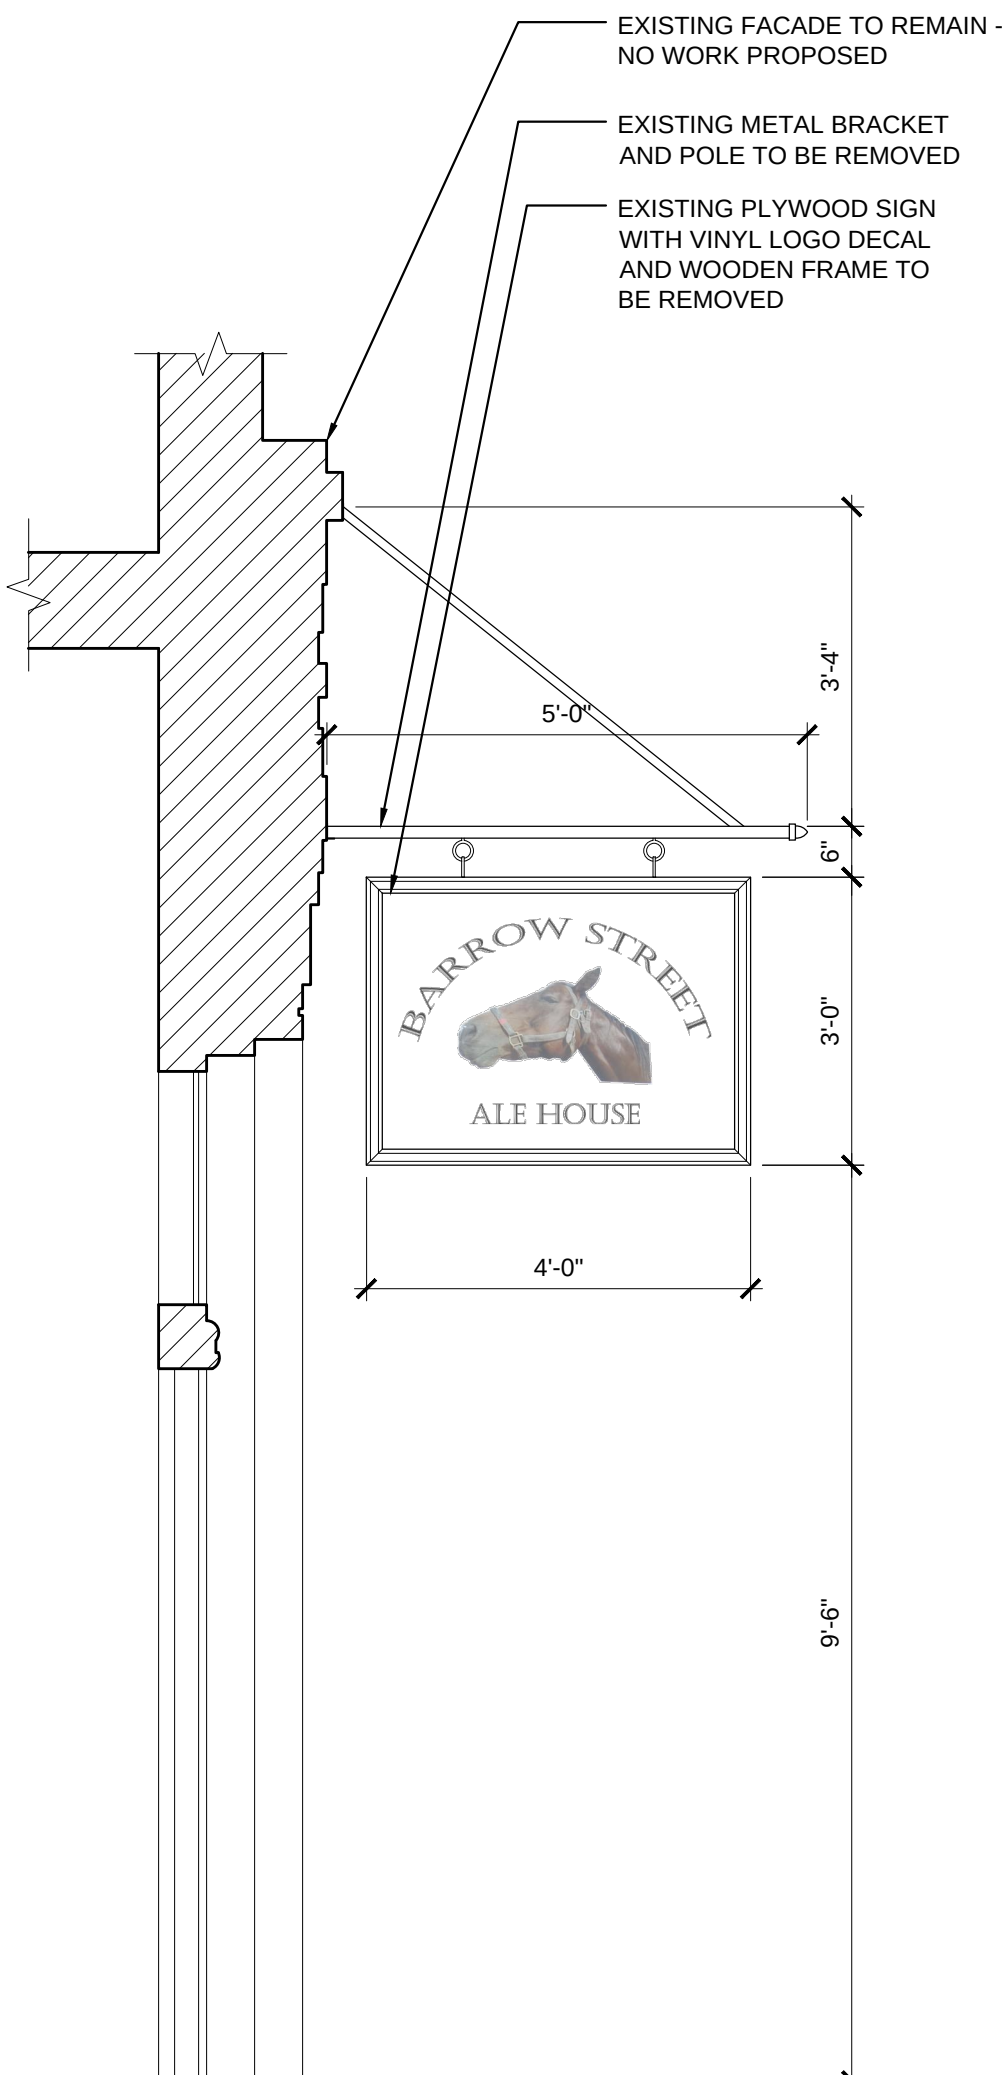


2 EXISTING SECTION
A-101 SCALE: 1/2"=1'-0"

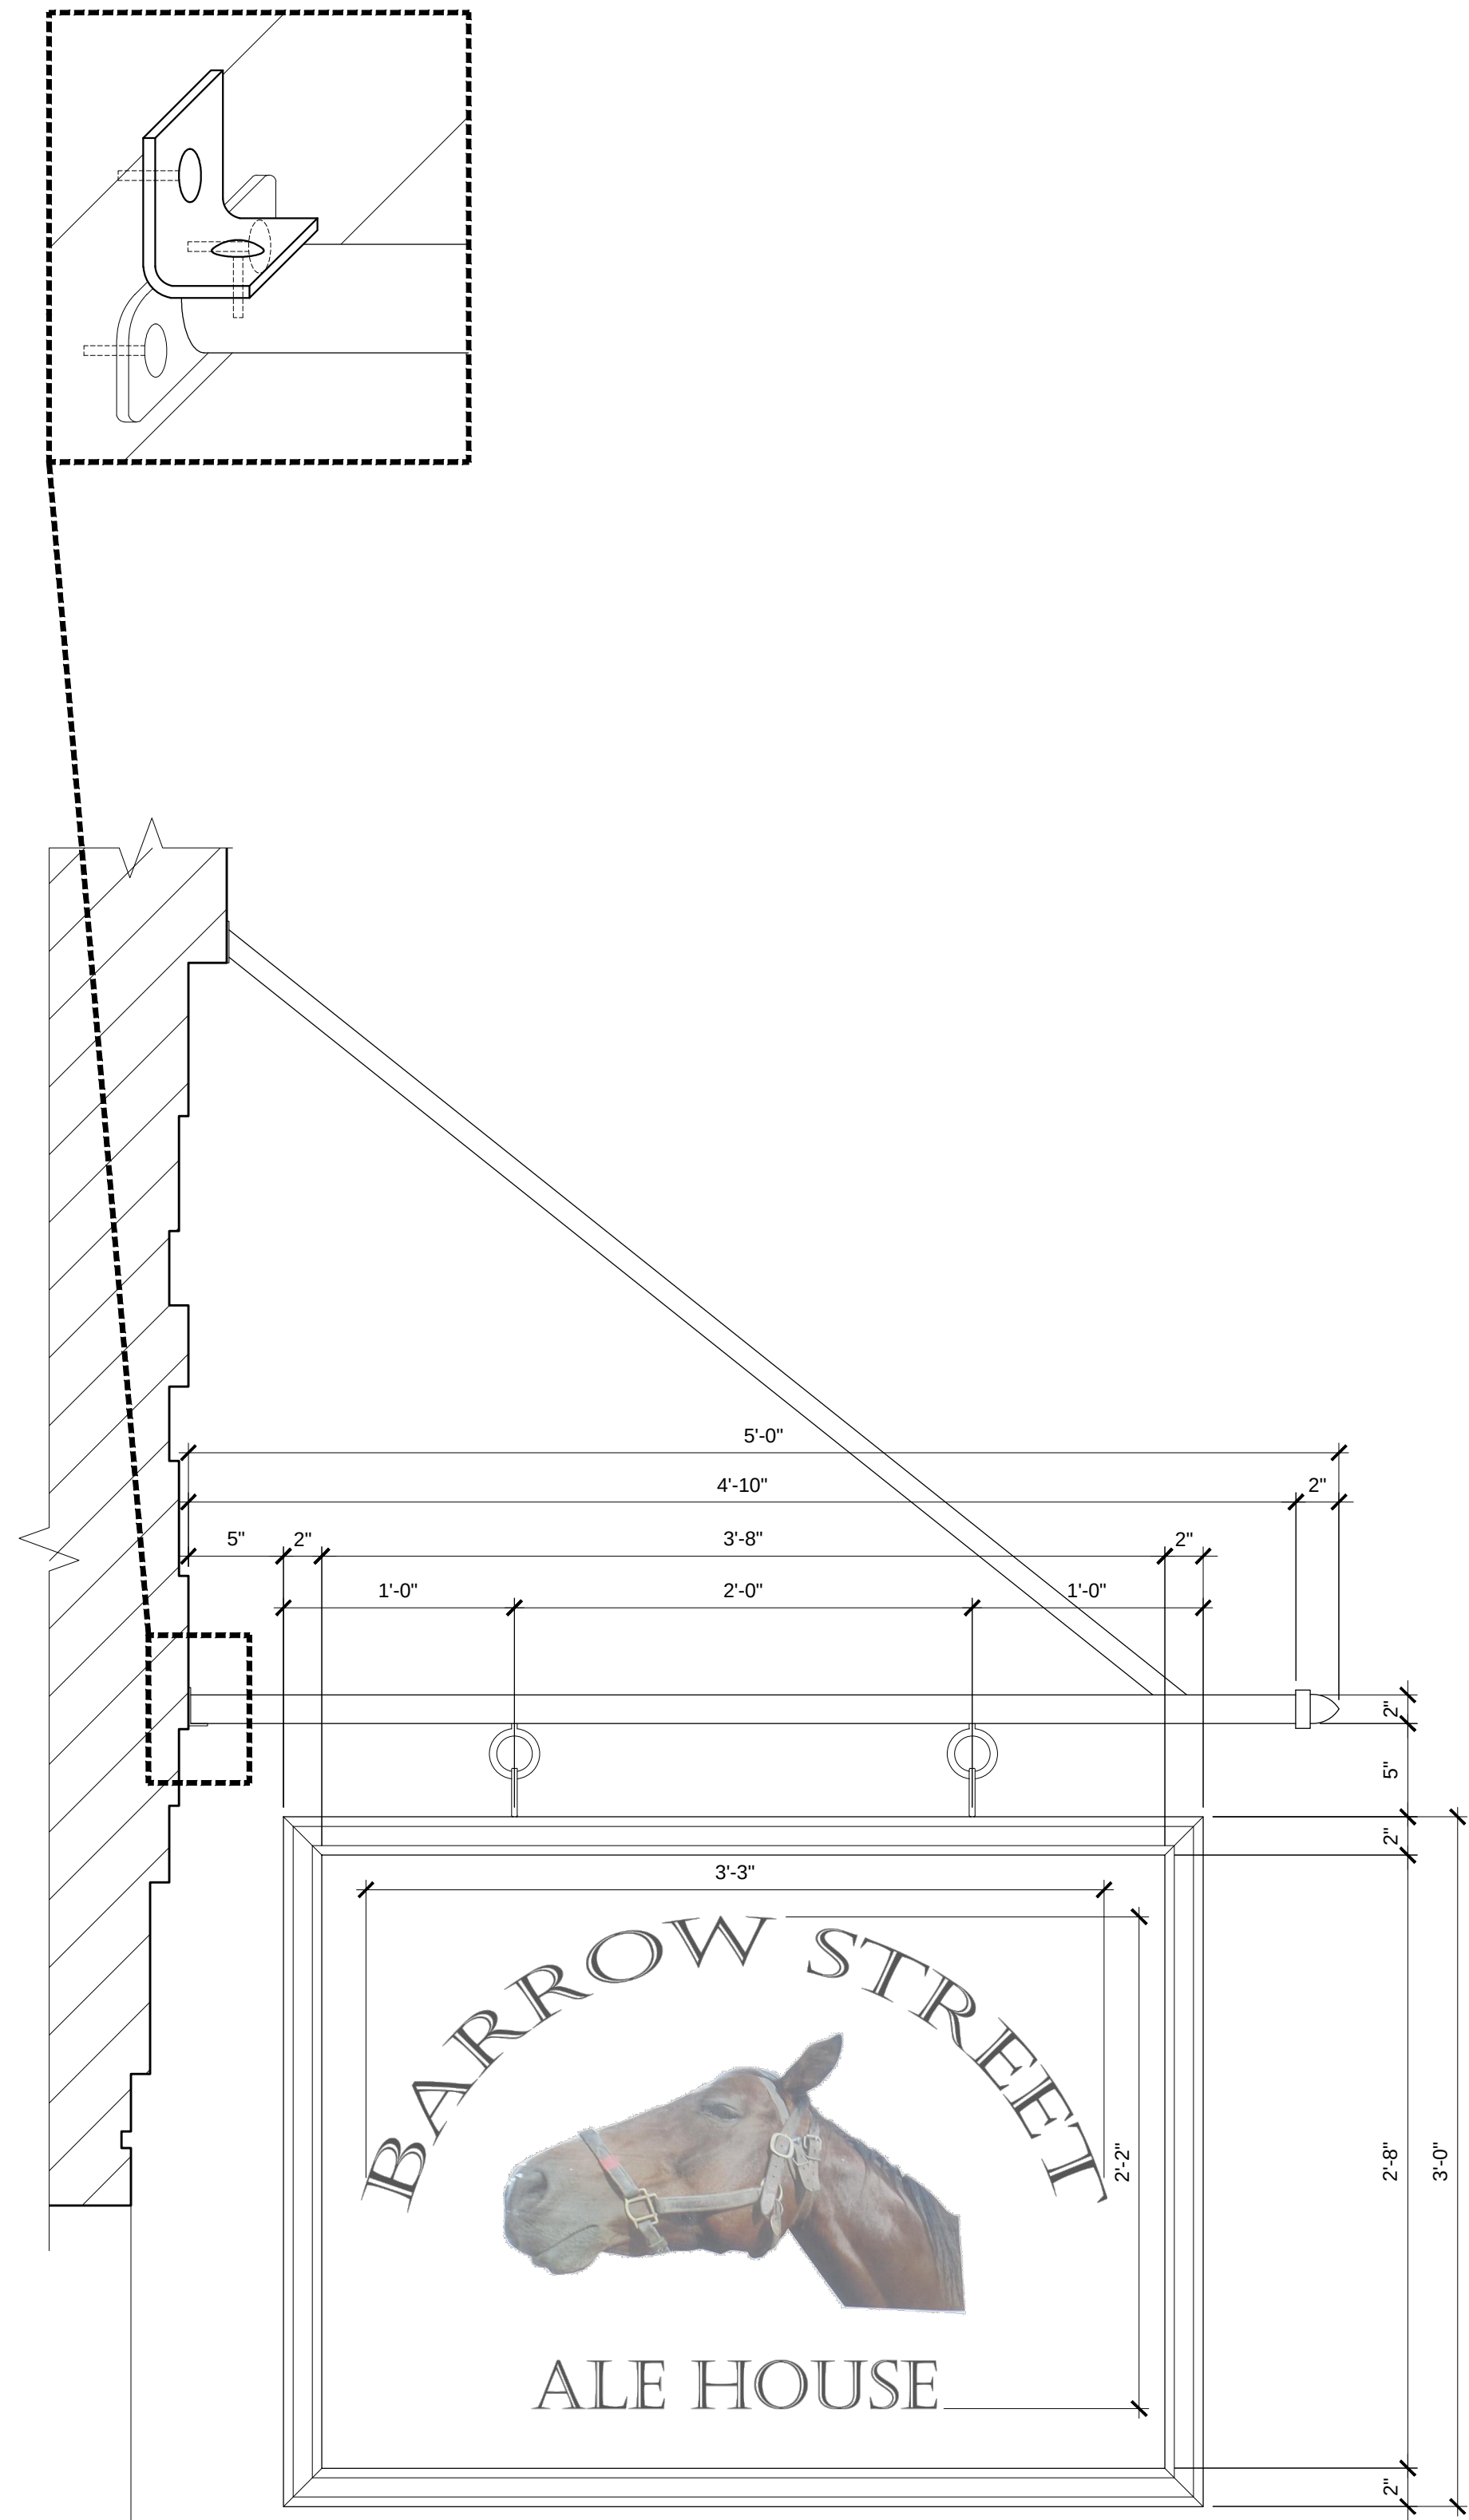


3 EXISTING SIGNAGE DETAILS
A-101 SCALE: 1 1/2"=1'-0"

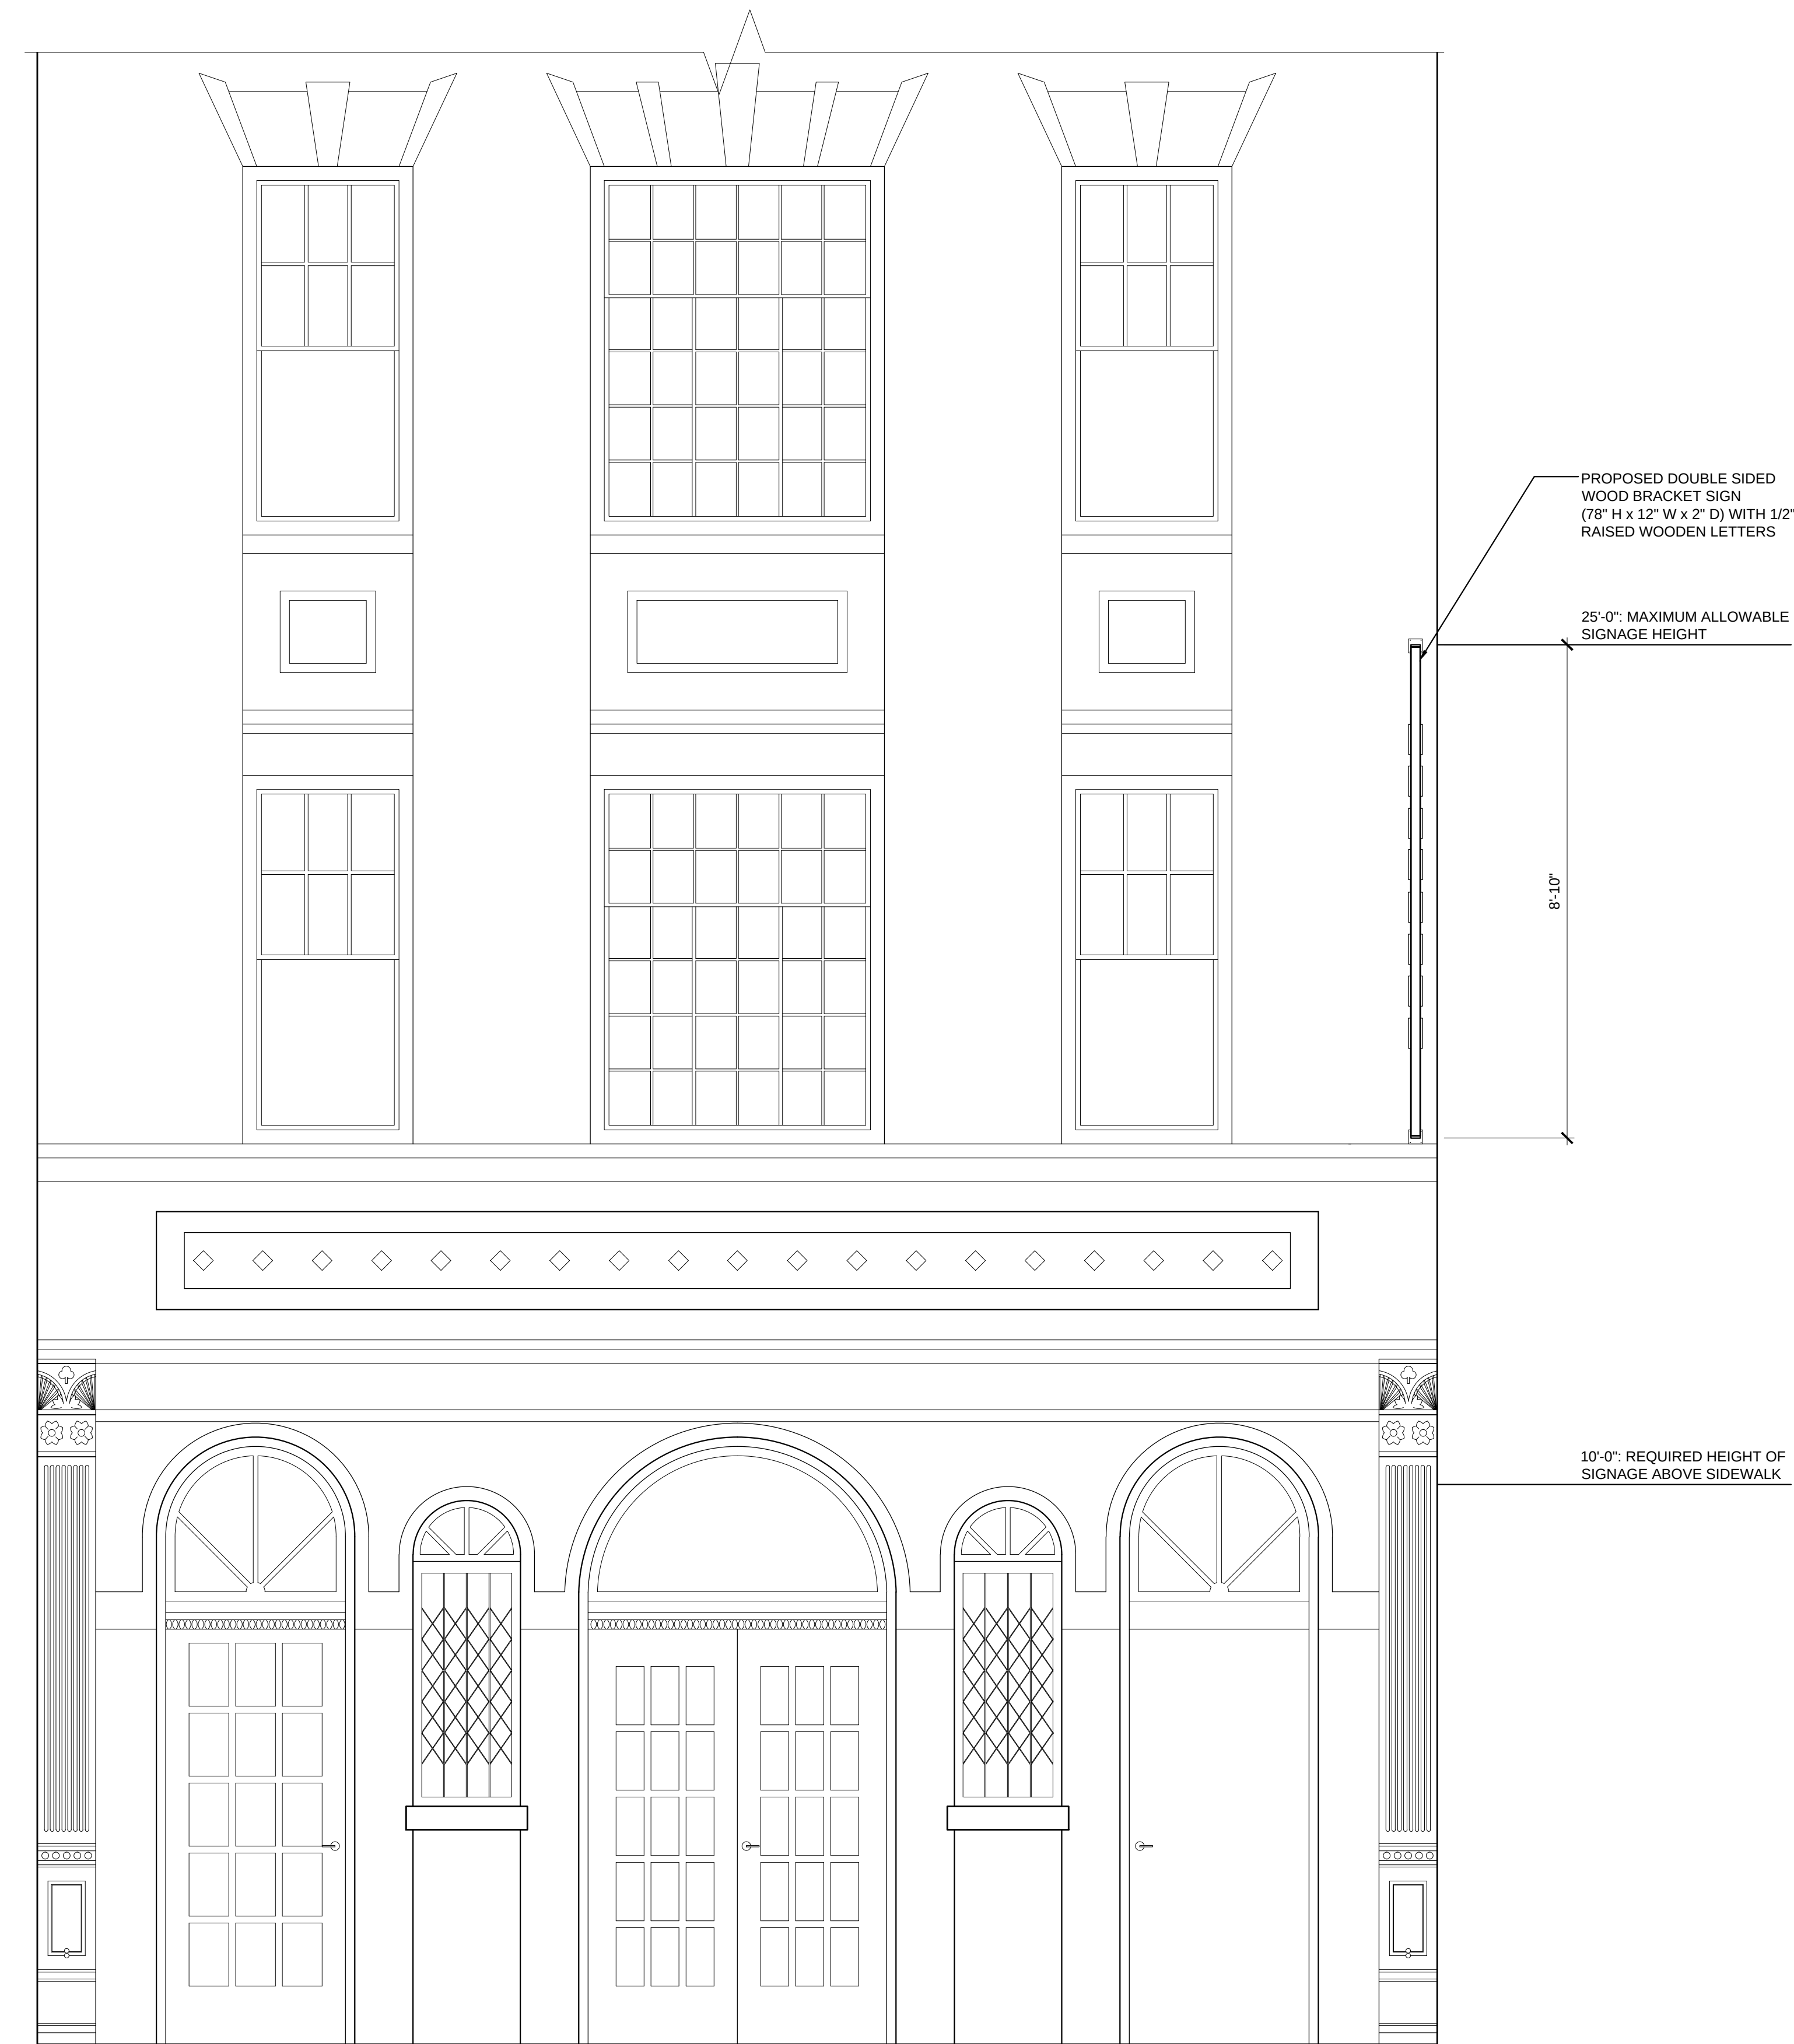


1 PROPOSED STREET FACADE
A-102 SCALE: 1/2"=1'-0"

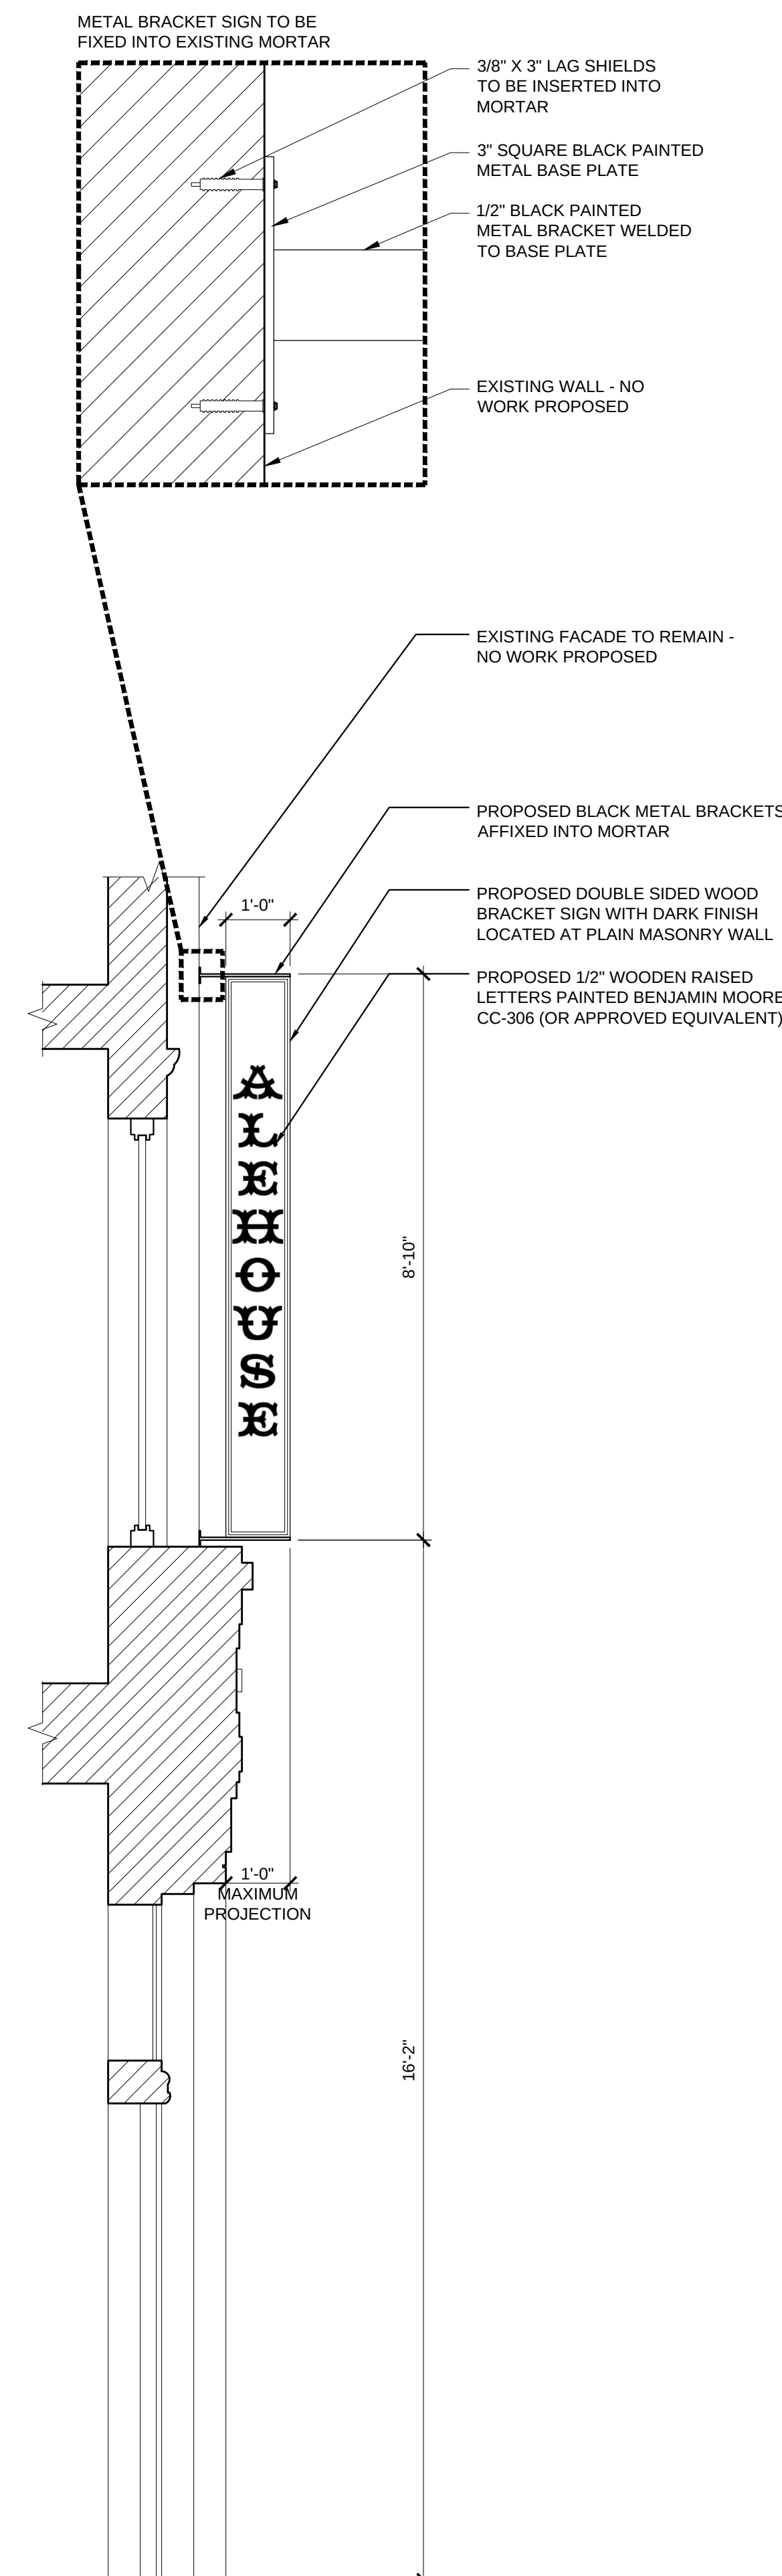


2 PROPOSED SECTION
A-102 SCALE: 1/2"=1'-0"

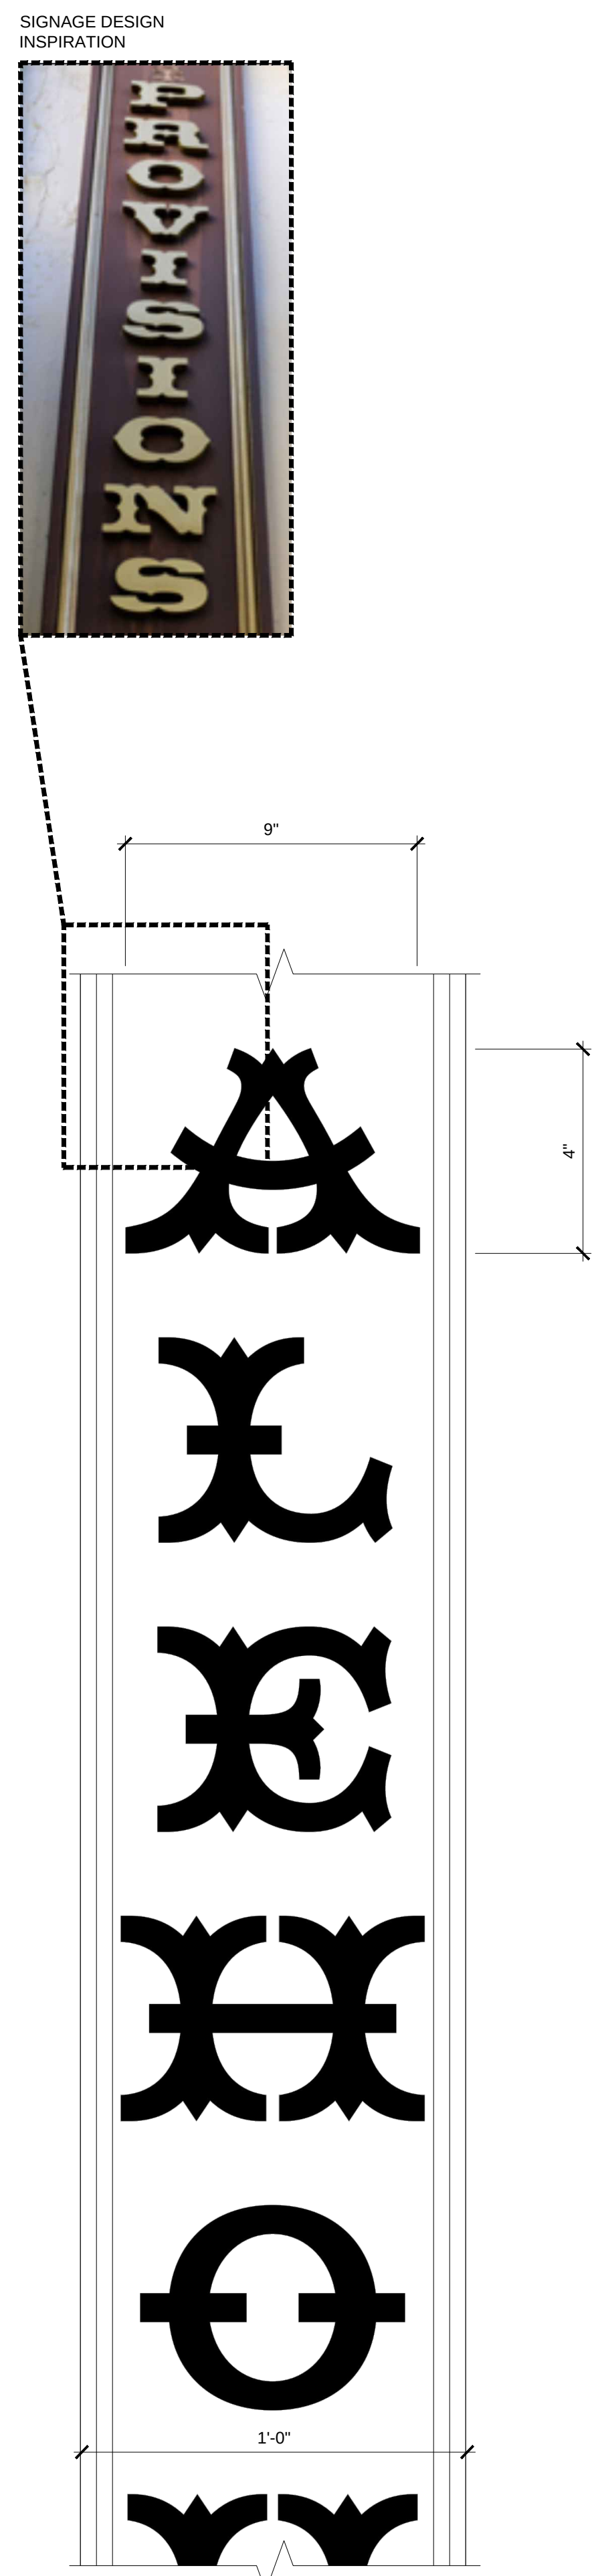

3 PROPOSED SIGNAGE DETAILS
A-102 SCALE: 3/4"=1'-0"

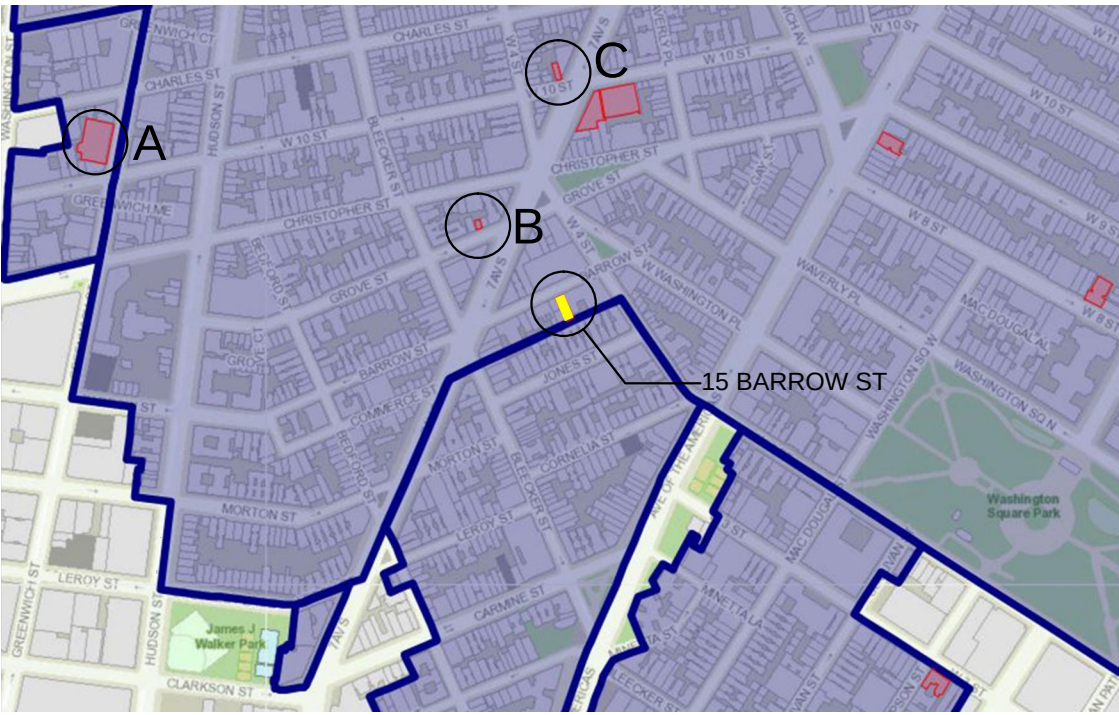

1 KEY MAP - CONTEXTUAL SIGNAGE REFERENCES
A-105 SCALE: NTS

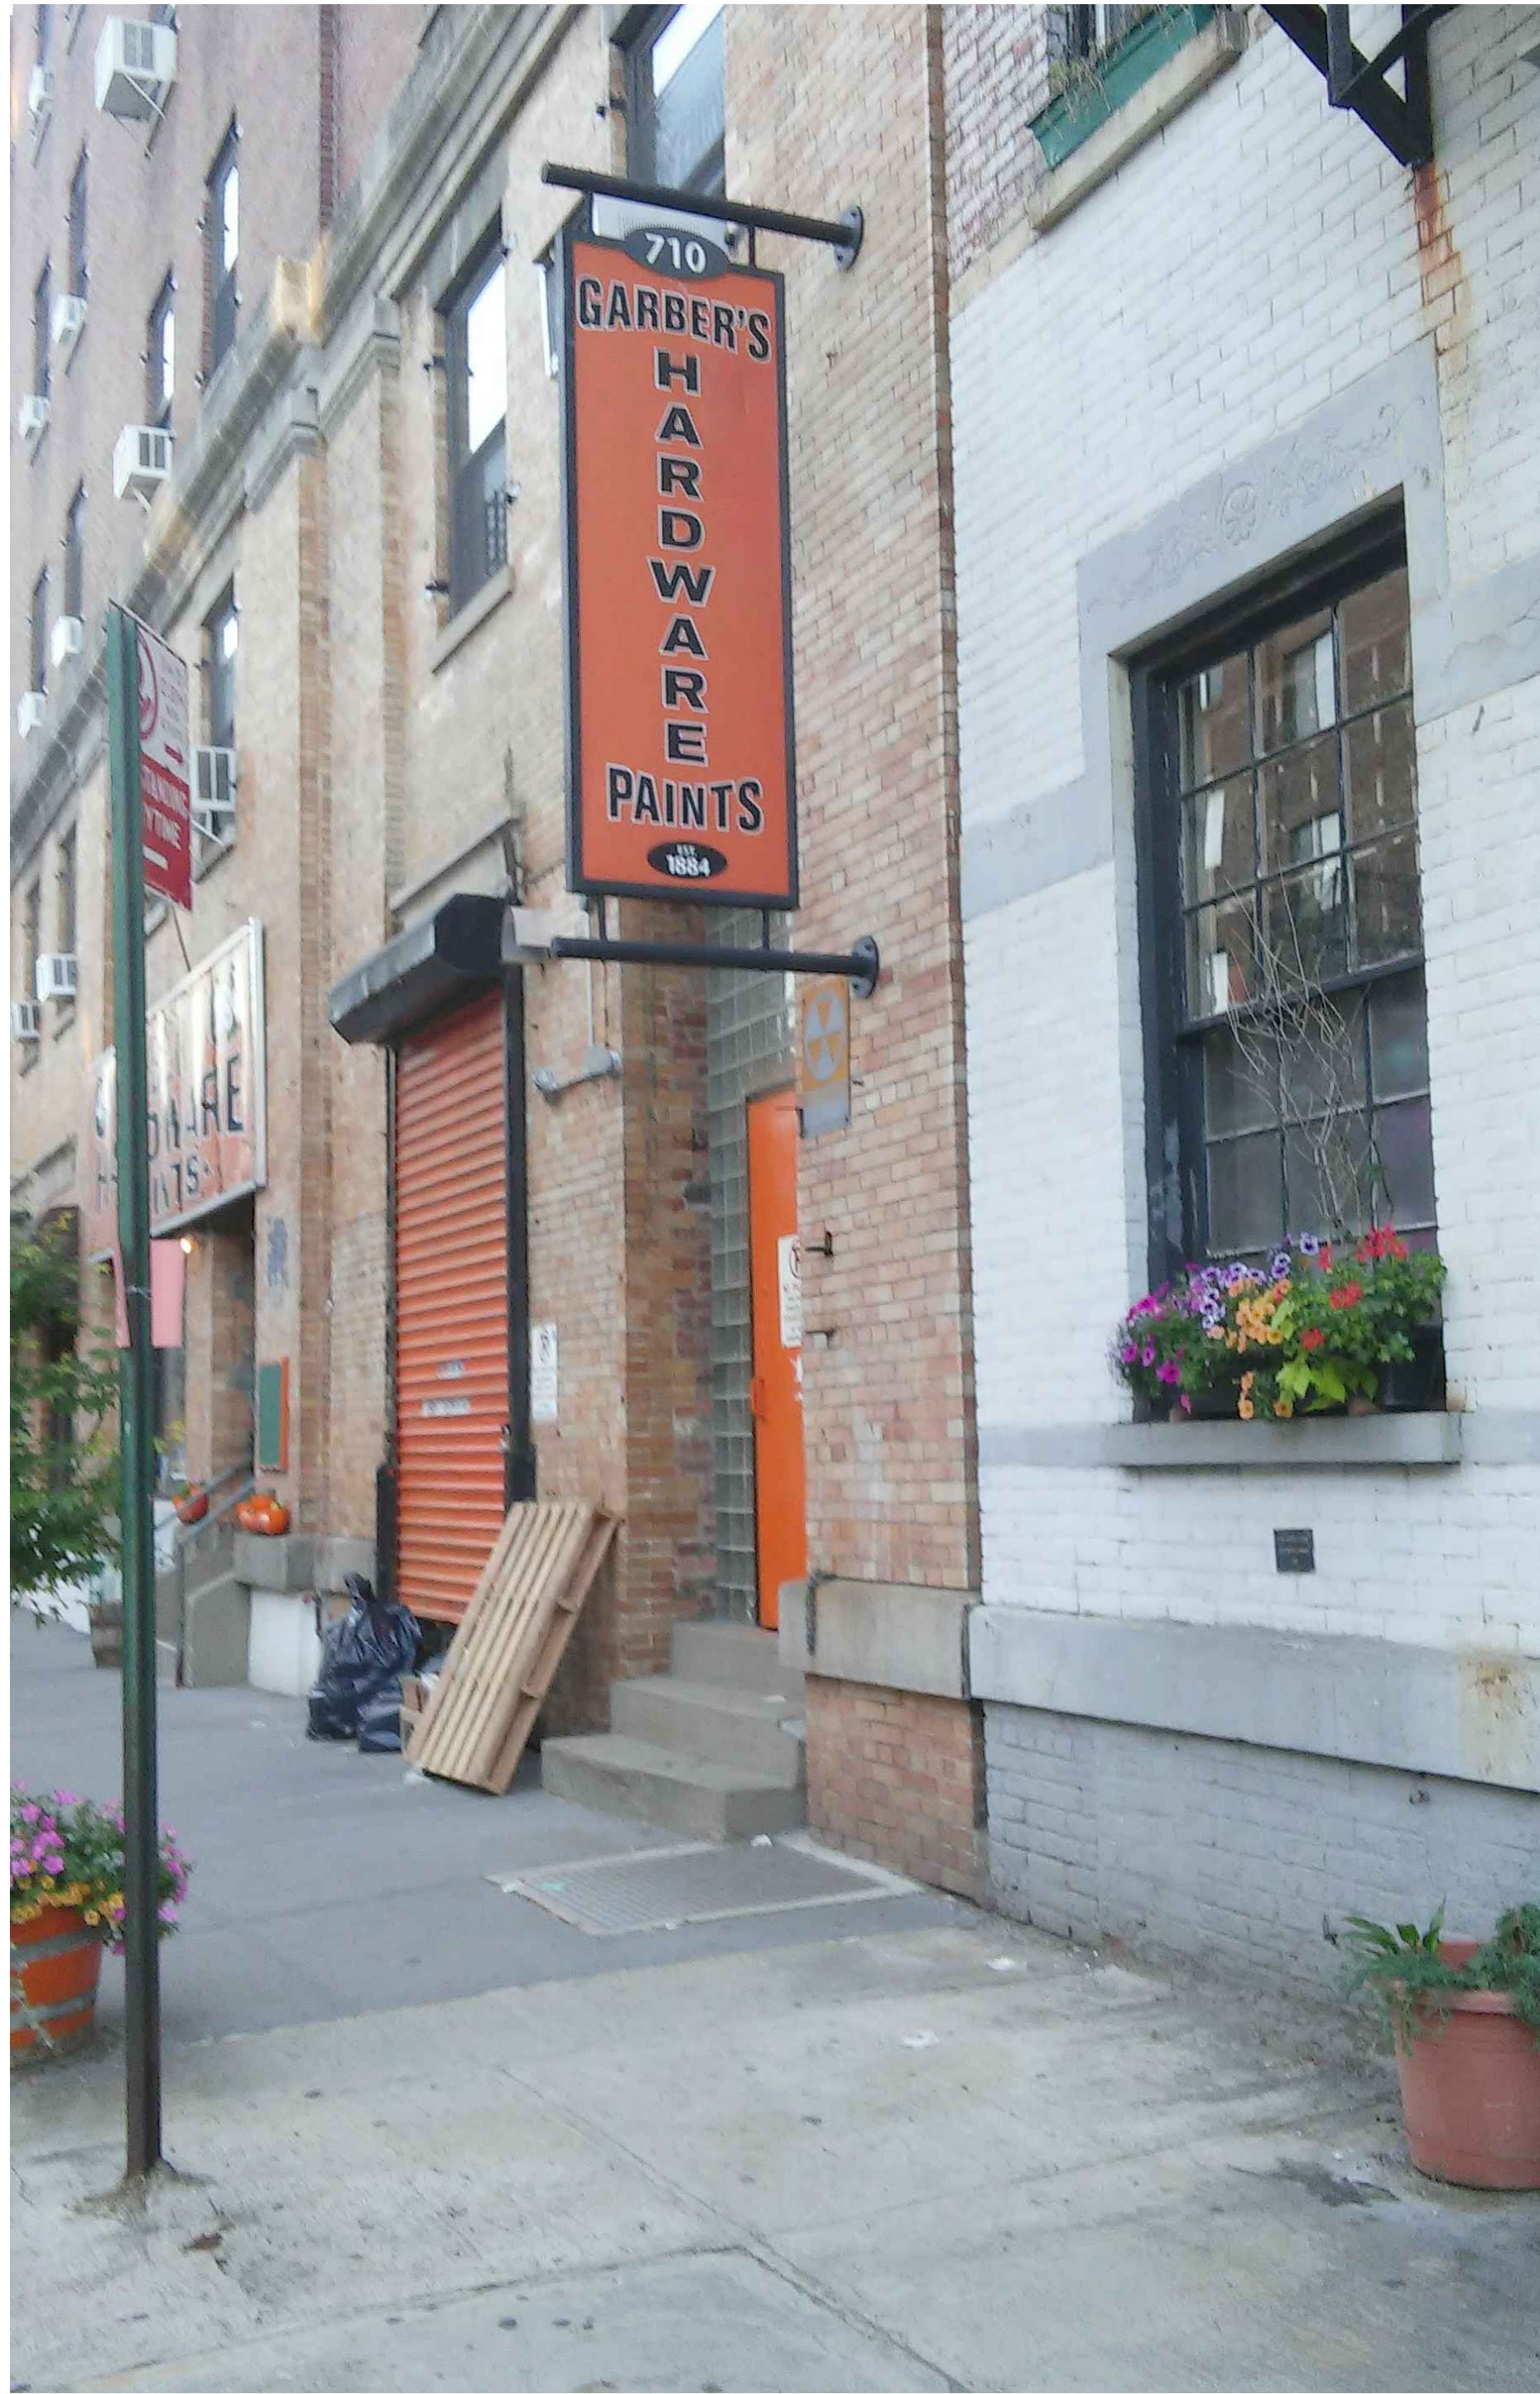


2 710 GREENWICH STREET (A) - GRANDFATHERED
A-105 SCALE: NTS



3 57 GROVE STREET (B) - GRANDFATHERED
A-105 SCALE: NTS



4 181 WEST 10TH STREET (C) - GRANDFATHERED
A-105 SCALE: NTS

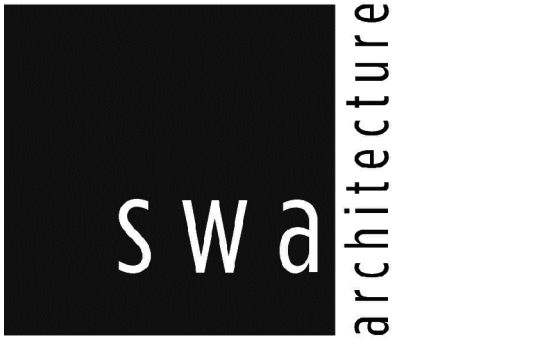

11 PARK PLACE SUITE 816
NEW YORK, NY 10007
PHONE: 212-932-7566

190 EAST MAIN STREET
HUNTINGTON, NY 11743
PHONE: 631-424-6480 FAX: 631-547-4193

PROJECT

15 BARROW ST

NEW YORK, NY, 10014

MEP ENGINEER
NAME:
ADDRESS:
CITY:
STATE:
ZIP:
TEL:
E-MAIL:

STRUCTURAL ENGINEER
NAME:
ADDRESS:
CITY:
STATE:
ZIP:
TEL:
E-MAIL:

SPECIAL INSPECTOR:
NAME:
ADDRESS:
CITY:
STATE:
ZIP:
TEL:
E-MAIL:

REVISIONS:

DOB B-SCAN
JOB #

DRAWING TITLE / INFORMATION:

NEIGHBORHOOD
CONTEXTUAL
REFERENCES -
SIGNAGE


SEAL & SIGNATURE:



DATE: 2017-07-28
DWG No.:

A-105.00


SHEET 07 OF 10

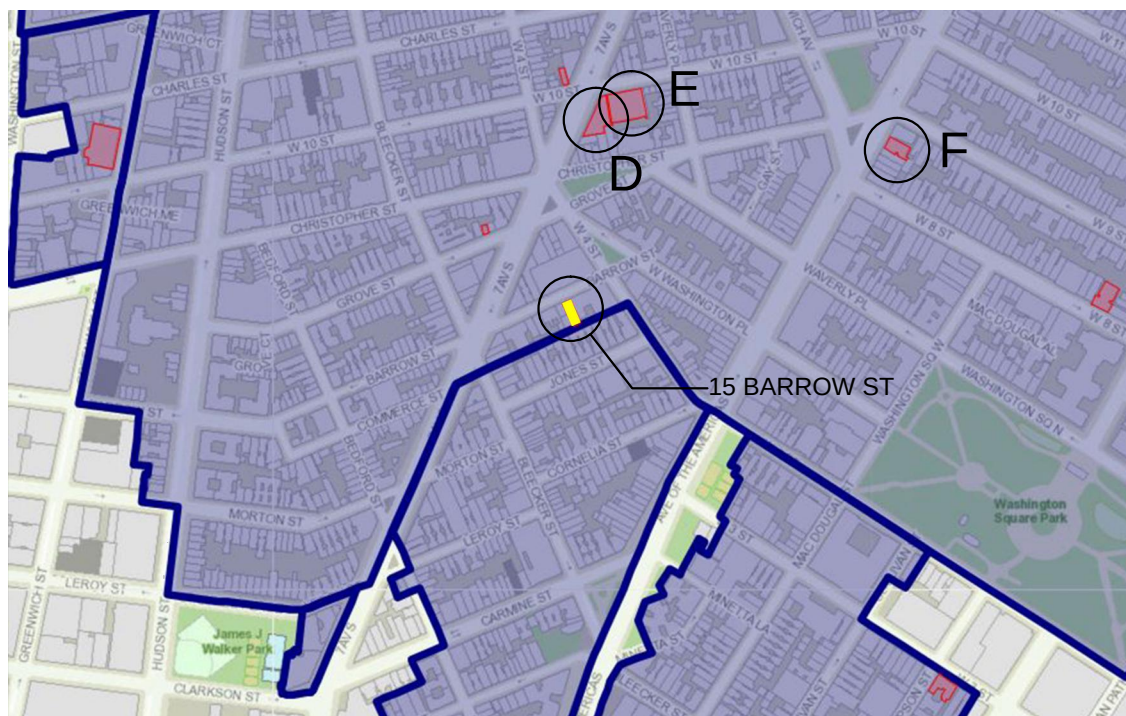

1 KEY MAP - GREENWICH VILLAGE HISTORIC DISTRICT
A-106 SCALE: NTS




2 117 7TH AVENUE SOUTH (D) - APPROVED 1994
A-106 SCALE: NTS

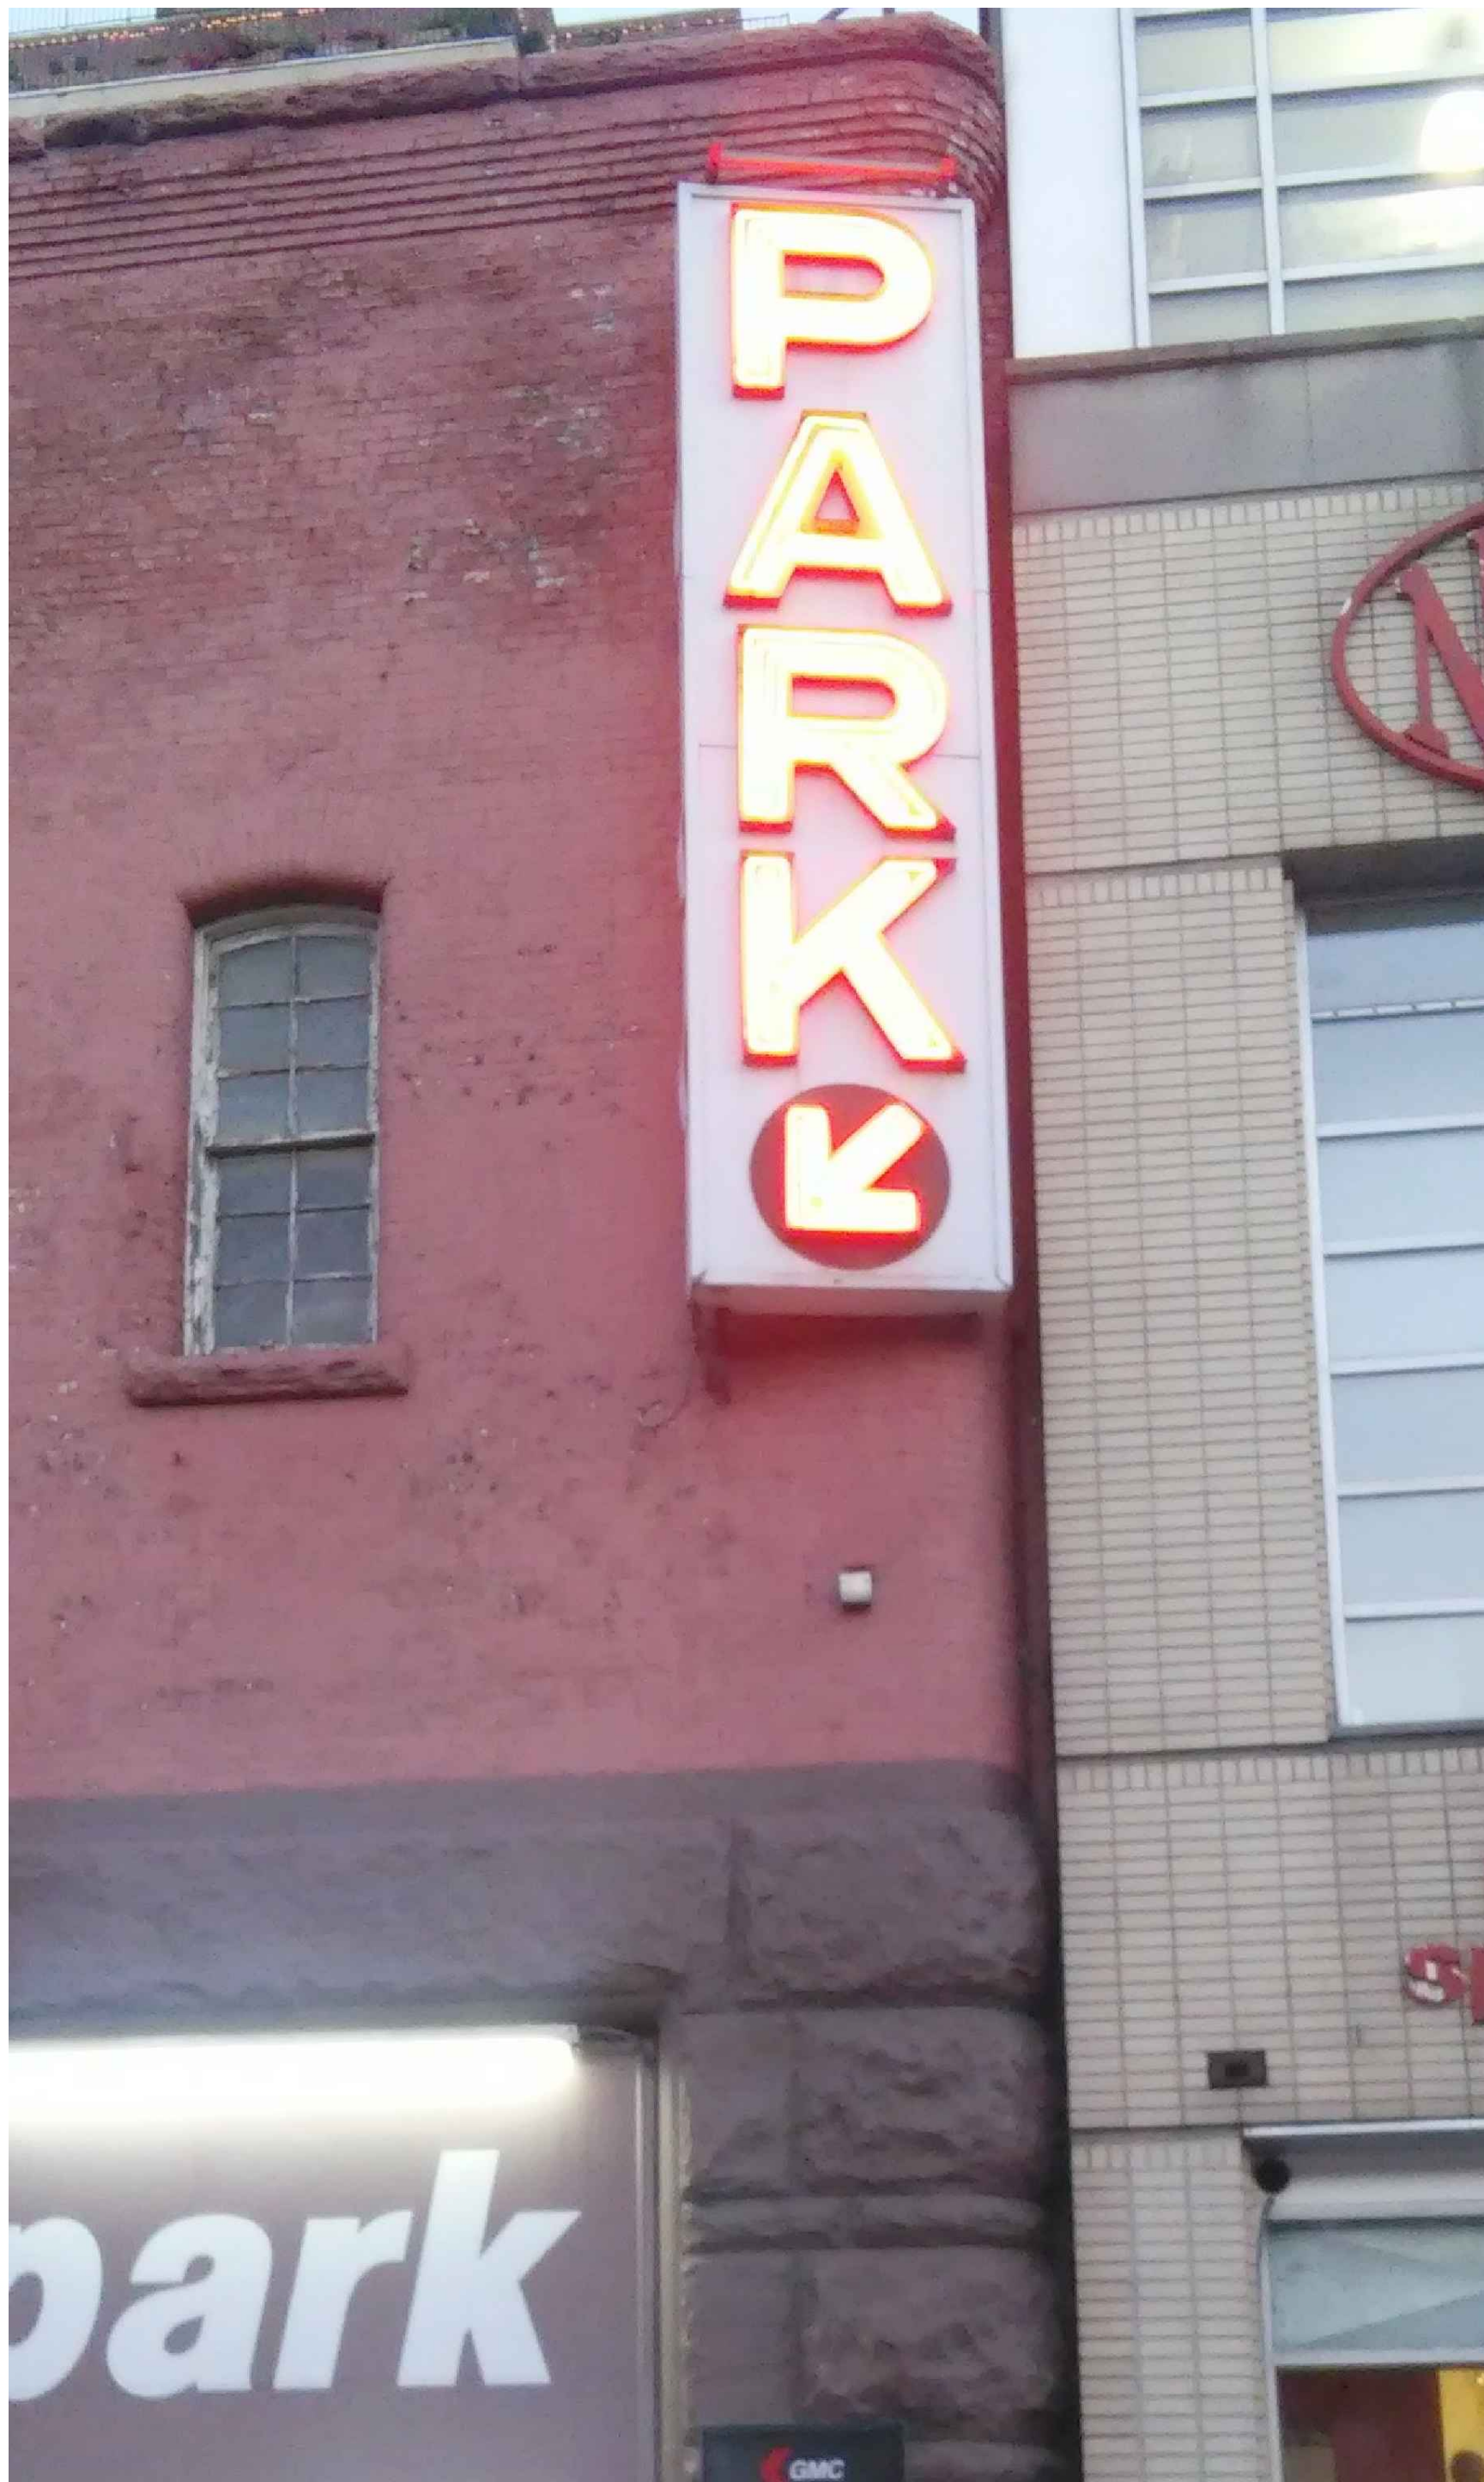

3 160 WEST 10TH STREET (E) - APPROVED 1996
A-106 SCALE: NTS



4 414 6TH AVENUE (F) - GRANDFATHERED
A-106 SCALE: NTS

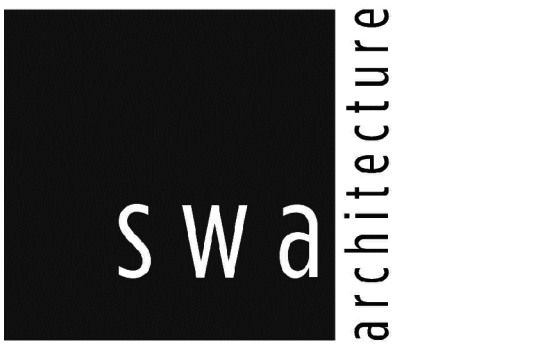

11 PARK PLACE SUITE 816
NEW YORK, NY 10007
PHONE: 212-932-7566

190 EAST MAIN STREET
HUNTINGTON, NY 11743
PHONE: 631-424-6480 FAX: 631-947-4193

PROJECT

15 BARROW ST

NEW YORK, NY, 10014

MEP ENGINEER
NAME:
ADDRESS:
CITY:
STATE:
ZIP:
TEL:
E-MAIL:

STRUCTURAL ENGINEER
NAME:
ADDRESS:
CITY:
STATE:
ZIP:
TEL:
E-MAIL:

SPECIAL INSPECTOR:
NAME:
ADDRESS:
CITY:
STATE:
ZIP:
TEL:
E-MAIL:

REVISIONS:

DOB B-SCAN
JOB #

DRAWING TITLE / INFORMATION:

NEIGHBORHOOD
CONTEXTUAL
REFERENCES -
SIGNAGE

SEAL & SIGNATURE:



DATE: 2017-07-28
DWG No.:

A-106.00

SHEET 08 OF 10

Copyright 2017. The Office of SWA ARCHITECTURE PLLC. All rights reserved.




1 KEY MAP - GREENWICH VILLAGE HISTORIC DISTRICT
A-107 SCALE: NTS



2 5 WEST 8TH STREET (G) - APPROVED 2012
A-107 SCALE: NTS



3 76 WEST 3RD STREET (H) - GRANDFATHERED
A-107 SCALE: NTS

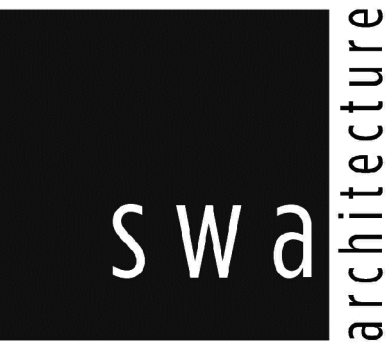

11 PARK PLACE SUITE 816
NEW YORK, NY 10007
PHONE: 212-932-7566

190 EAST MAIN STREET
HUNTINGTON, NY 11743
PHONE: 631-424-6480 FAX: 631-947-4193

PROJECT

15 BARROW ST

NEW YORK, NY, 10014

MEP ENGINEER

NAME:

ADDRESS:

CITY:

STATE:

ZIP:

TEL:

E-MAIL:

STRUCTURAL ENGINEER

NAME:

ADDRESS:

CITY:

STATE:

ZIP:

TEL:

E-MAIL:

SPECIAL INSPECTOR:

NAME:

ADDRESS:

CITY:

STATE:

ZIP:

TEL:

E-MAIL:

REVISIONS:

DOB B-SCAN
JOB #

DRAWING TITLE / INFORMATION:

NEIGHBORHOOD
CONTEXTUAL
REFERENCES -
SIGNAGE

SEAL & SIGNATURE:



DATE: 2017-07-28
DWG No.:

A-107.00

SHEET 09 OF 10