


② BROADWAY ELEVATION  
Scale: 3/16" = 1'-0"



North pier showing patches 1 & 2.

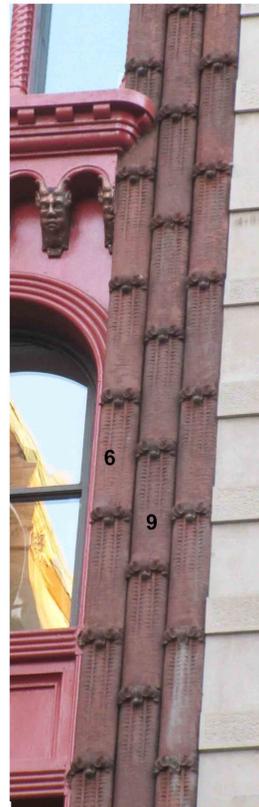

South pier showing patches 6 & 9.



Close-up photo of terra cotta patch #1.




Close-up photo of terra cotta patch #2.



North pier showing patches 3 & 4.




South pier showing patch 7 & 8.

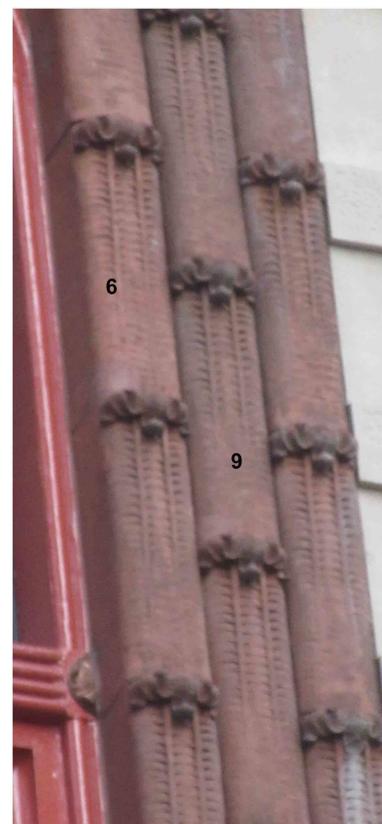

Close-up photo of terra cotta patches #6 & #9.



Close-up photo of terra cotta patch #8.

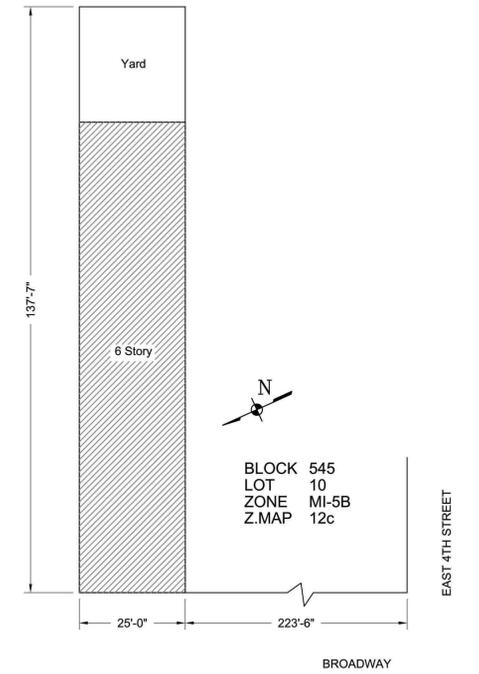

① PLOT PLAN  
Scale: 1" = 20'-0"

DESIGN PROFESSIONAL OF RECORD

NO.	DESCRIPTION	DATE
REVISIONS		

FACADE REPAIRS  
716 BROADWAY  
NEW YORK, NY

ROBERT JAMES, ARCHITECT  
299 BROADWAY, #1809  
NEW YORK, NY 10007  
TEL. (212) 962-1245  
FAX (212) 962-1249


LOCATION & PHOTOS  
OF EXISTING TERRA  
COTTA PATCHES

DATE: SEPT. 23, 2015  
SCALE: Noted

DRAWING NUMBER	NO OF DWGS
A-001.00	1 of 4

NYC DOB NO

NYC DOB STAMP & SIGNATURES

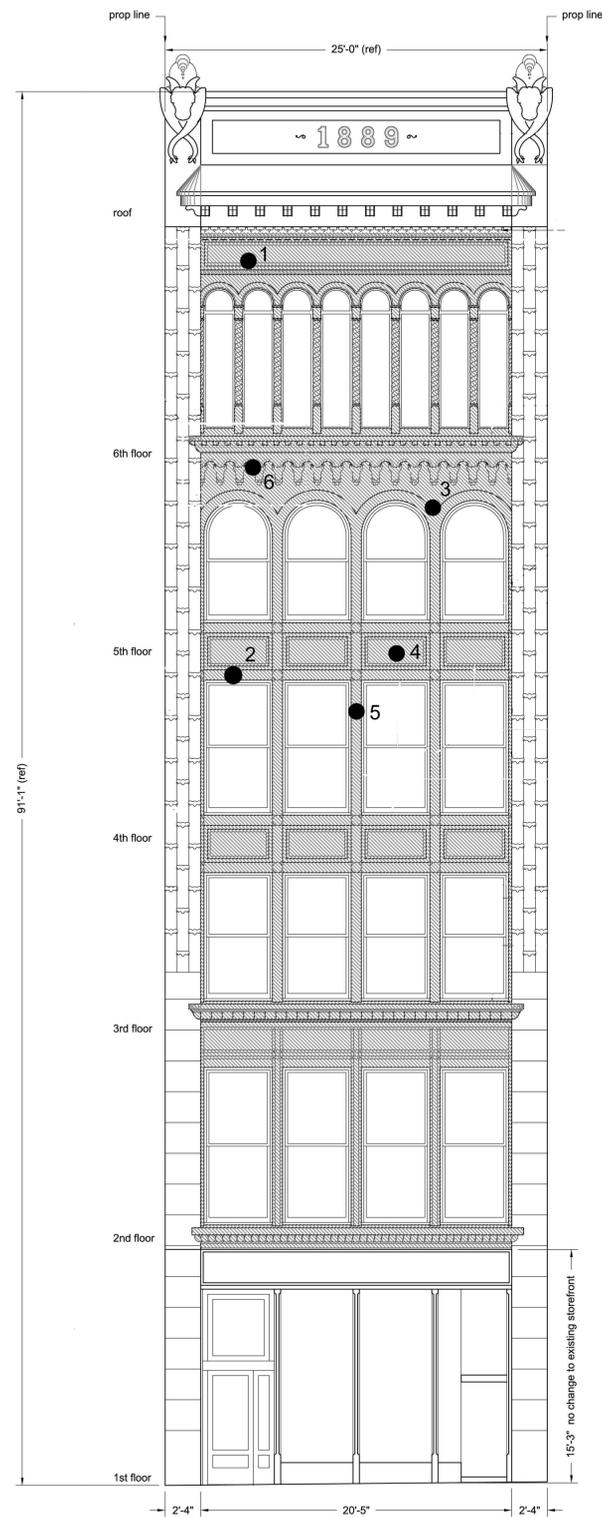

BROADWAY ELEVATION  
 LOCATION OF PHOTOS  
 ① Scale: 3/16" = 1'-0"



Photo 1



Photo 2



Photo 3



Photo 4



Photo 5



Photo 6

DESIGN PROFESSIONAL OF RECORD

NO.	DESCRIPTION	DATE
REVISIONS		

FACADE REPAIRS  
 716 BROADWAY  
 NEW YORK, NY

ROBERT JAMES, ARCHITECT  
 299 BROADWAY, #1809  
 NEW YORK, NY 10007  
 TEL. (212) 962-1245  
 FAX (212) 962-1249

PHOTOGRAPHS  
 OF EXISTING  
 PAINT COLOR

DATE: SEPT. 23, 2015  
 SCALE: Noted

DRAWING NUMBER	NO OF DWGS
A-002.00	2 of 4

NYC DOB NO

NYC DOB STAMP & SIGNATURES



February 2013



September 2015

DESIGN PROFESSIONAL OF RECORD

NO.	DESCRIPTION	DATE
REVISIONS		

FACADE REPAIRS  
716 BROADWAY  
NEW YORK, NY

ROBERT JAMES, ARCHITECT  
299 BROADWAY, #1809  
NEW YORK, NY 10007  
TEL. (212) 962-1245  
FAX (212) 962-1249

PREVIOUS & CURRENT  
PHOTOGRAPHS OF  
BROADWAY FACADE

DATE: SEPT. 23, 2015  
SCALE: Noted

DRAWING NUMBER	NO OF DWGS
A-003.00	3 of 4

NYC DOB NO

NYC DOB STAMP & SIGNATURES



DESIGN PROFESSIONAL OF RECORD

NO.	DESCRIPTION	DATE
REVISIONS		

FACADE REPAIRS  
716 BROADWAY  
NEW YORK, NY

ROBERT JAMES, ARCHITECT  
299 BROADWAY, #1809  
NEW YORK, NY 10007  
TEL. (212) 962-1245  
FAX (212) 962-1249

TNEMEC PAINT  
SAMPLE

DATE: SEPT 23, 2015  
SCALE: Noted

DRAWING NUMBER	NO OF DWGS
A-004.00	4 of 4

NYC DOB NO

NYC DOB STAMP & SIGNATURES