

# 415 EAST 6TH STREET ANSHEI MESERITZ SYNAGOGUE



PLOT PLAN  
NOT TO SCALE

BLOCK NO. 434, LOT NO. 50  
ZONING DISTRICT: R8B  
ZONING MAP NO. 12c

## INDEX OF DRAWINGS


- A-001 LPC COVER SHEET
- A-002 FACADE RESTORATION PROGRAM
- A-003 EXISTING WINDOWS
- A-004 SIGHTLINE DRAWING
- E-100 EXISTING CELLAR PLAN
- E-101 EXISTING BASEMENT PLAN
- E-102 EXISTING FIRST FLOOR PLAN
- E-103 EXISTING SECOND FLOOR PLAN
- E-104 EXISTING ROOF PLAN
- A-100 PROPOSED CELLAR PLAN
- A-101 PROPOSED BASEMENT PLAN
- A-102 PROPOSED FIRST FLOOR PLAN
- A-103 PROPOSED SECOND FLOOR PLAN
- A-104 PROPOSED THIRD FLOOR MEZZANINE PLAN
- A-105 PROPOSED THIRD FLOOR PLAN
- A-106 PROPOSED ROOF FLOOR PLAN
- A-200 EXISTING AND PROPOSED FRONT ELEVATIONS
- A-201 EXISTING AND PROPOSED REAR ELEVATIONS
- A-300 EXISTING BUILDING SECTION
- A-301 PROPOSED BUILDING SECTION
- A-401 WINDOW DETAILS




1940's TAX LOT PHOTOGRAPH



PRESENT DAY PHOTOGRAPH

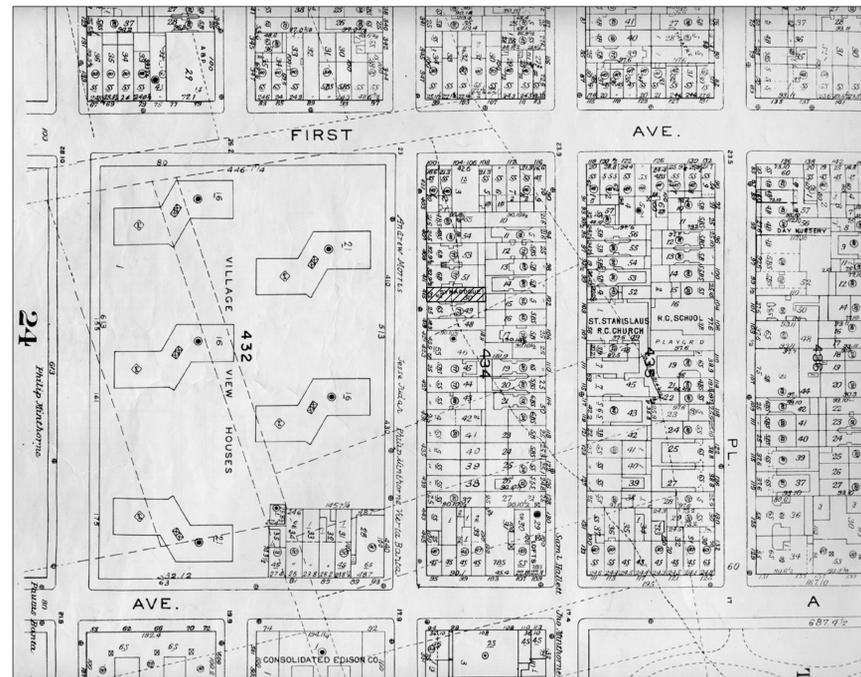

TAX MAP

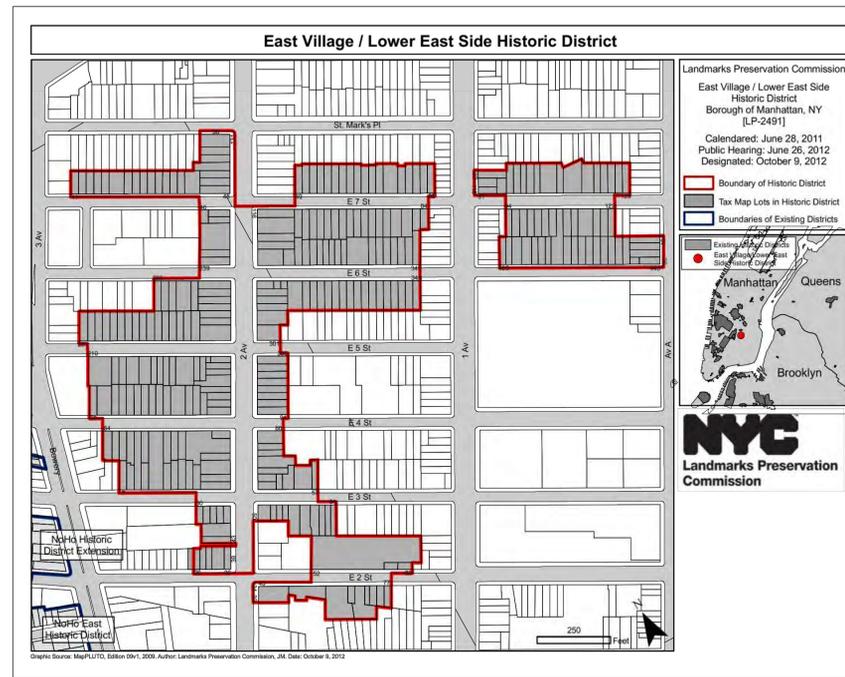

EAST VILLAGE/LOWER EAST SIDE HISTORIC DISTRICT

THE  
OFFICE OF  
JOSEPH PELL LOMBARDI  
& ASSOCIATES  
ARCHITECTS  
412 BROADWAY  
NEW YORK, N.Y. 10013  
(212) 349-0700

STRUCTURAL ENGINEER:

MECHANICAL ENGINEER:

415 EAST 6TH STREET  
NEW YORK, NY 10009

REV. DATE

415 EAST 6TH STREET  
NEW YORK, NY 10009

DWG. TITLE  
LPC  
COVER SHEET

SEAL & SIGNATURE ISSUE DATE  
03-01-2013  
SCALE  
NTS  
JOB NO.  
1128.00

DRAWING REFERENCE NO.  
A-001.00  
1 OF 21  
D.O.B. IDENTIFICATION NUMBER





BALCONY WINDOW 1




BALCONY WINDOW 2



BASEMENT SIDE COURT WINDOW



FIRST FLOOR SIDE COURT WINDOW

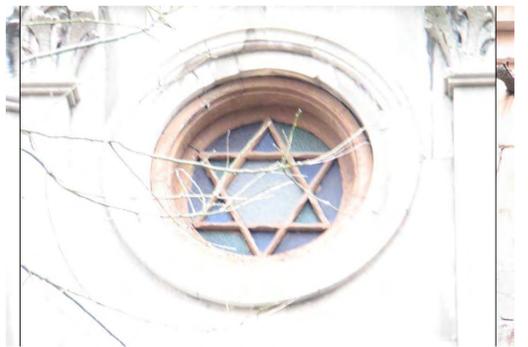

OCULUS WINDOW 1



OCULUS WINDOW 2



FIRST FLOOR SIDE COURT WINDOW



BALCONY SIDE COURT WINDOW



BASEMENT DOOR



FIRST FLOOR DOOR



FIRST FLOOR WINDOW



BALCONY WINDOW



BALCONY WINDOW (INTERIOR)



BALCONY WINDOW (INTERIOR)

WINDOW AND DOOR PICTURES

THE OFFICE OF  
JOSEPH PELL LOMBARDI  
& ASSOCIATES  
ARCHITECTS  
412 BROADWAY  
NEW YORK, N.Y. 10013  
(212) 349-0700

STRUCTURAL ENGINEER:

MECHANICAL ENGINEER:

415 EAST 6TH STREET  
NEW YORK, NY 10009

REV. DATE

415 EAST 6TH STREET  
NEW YORK, NY 10009

DWG. TITLE

EXISTING WINDOWS

SEAL & SIGNATURE

ISSUE DATE

03-01-2013

SCALE

NTS

JOB NO.


1128.00

DRAWING REFERENCE NO.


A-003.00

3 OF 21


D.O.B. IDENTIFICATION NUMBER

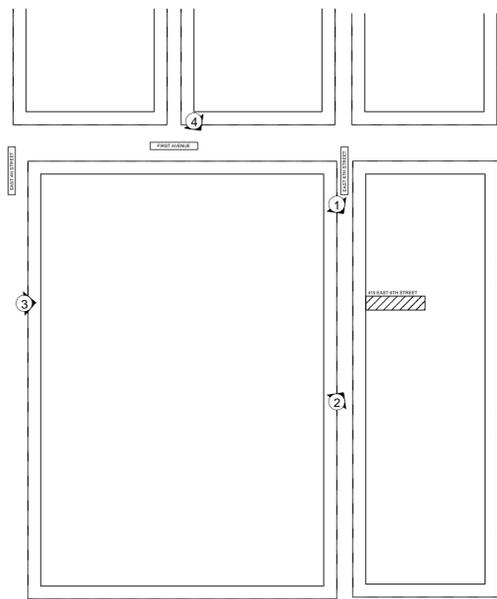

VISIBILITY PICTURE KEY

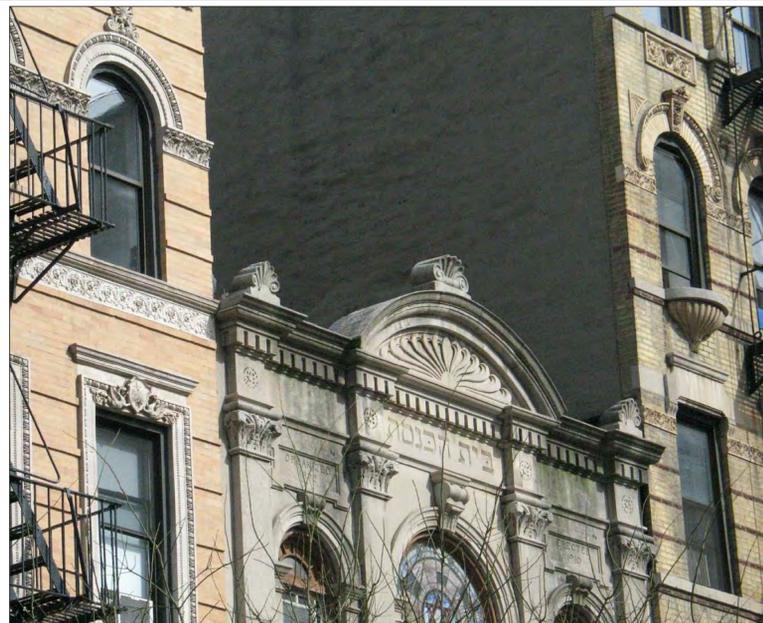


1 VIEW FROM (WEST) ON EAST 6TH STREET [NO VISIBILITY]

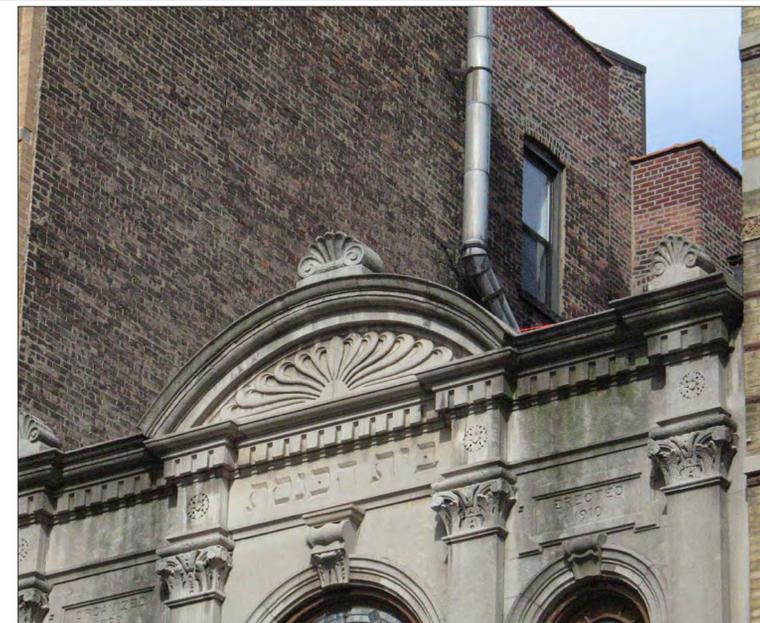

2 VIEW FROM (EAST) ON EAST 6TH STREET [NO VISIBILITY]



3 VIEW FROM EAST 4TH STREET THROUGH TWO CITY BLOCKS

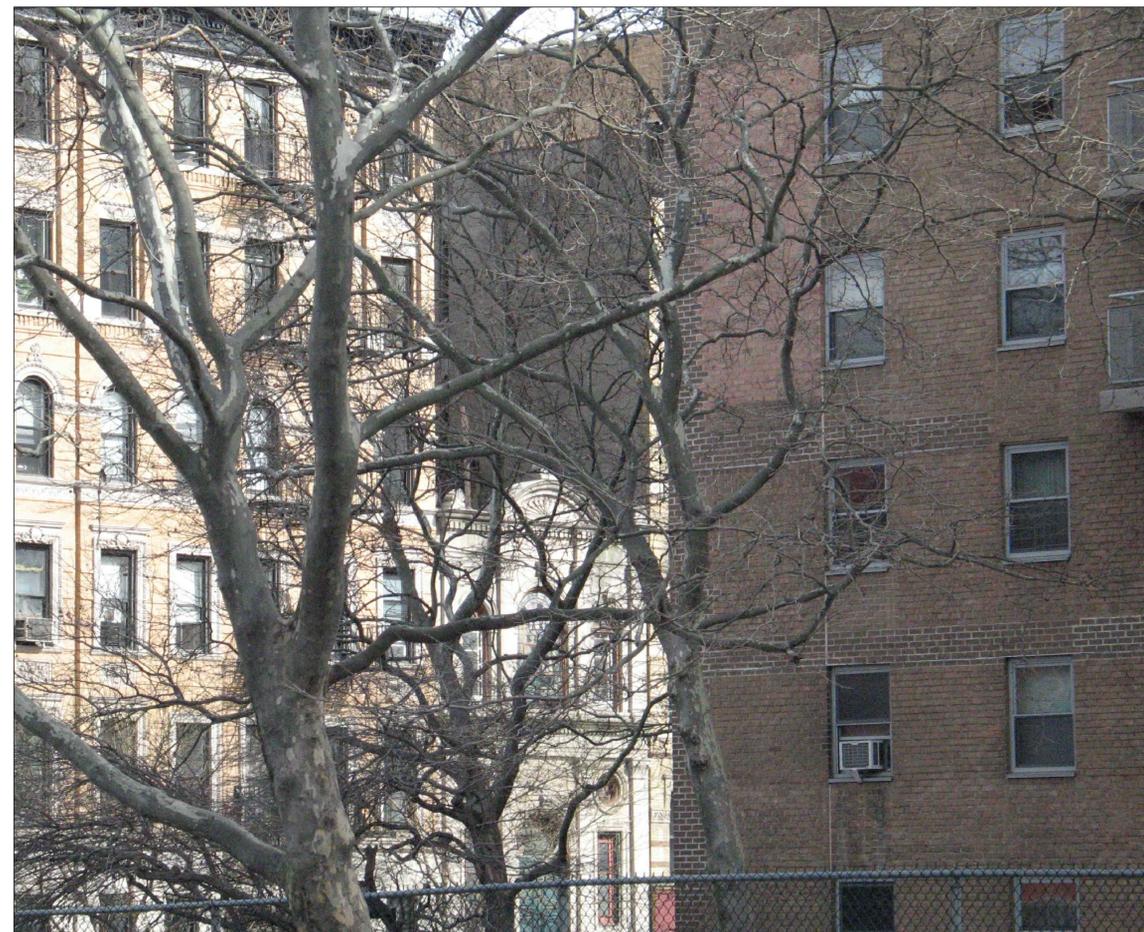

4 VIEW FROM EAST 4TH STREET THROUGH TWO CITY BLOCKS

THE  
OFFICE OF  
JOSEPH PELL LOMBARDI  
& ASSOCIATES  
ARCHITECTS  
412 BROADWAY  
NEW YORK, N.Y. 10013  
(212) 349-0700

STRUCTURAL ENGINEER:

MECHANICAL ENGINEER:

415 EAST 6TH STREET  
NEW YORK, NY 10009

REV. DATE

415 EAST 6TH STREET  
NEW YORK, NY 10009

DWG. TITLE  
VISIBILITY STUDY

SEAL & SIGNATURE	ISSUE DATE 03-01-2013
	SCALE NTS
	JOB NO. 1128.00
DRAWING REFERENCE NO.	

A-004.00

4 OF 21  
D.O.B. IDENTIFICATION NUMBER



























THE  
OFFICE OF  
JOSEPH PELL LOMBARDI  
& ASSOCIATES  
ARCHITECTS  
412 BROADWAY  
NEW YORK, N.Y. 10013  
(212) 349-0700

STRUCTURAL ENGINEER:

XXXX  
XXXX  
XXXX  
XXXX

MECHANICAL ENGINEER:

XXXX  
XXXX  
XXXX  
XXXX

415 EAST 6TH STREET  
NEW YORK, NY 10009

REV. DATE

415 EAST 6TH STREET  
NEW YORK, NY 10009

DWG. TITLE

EXISTING & PROPOSED  
REAR ELEVATIONS


SEAL & SIGNATURE	ISSUE DATE
	03-01-2013
	SCALE
	1/4" = 1'-0"
	JOB NO.
	1128.00

DRAWING REFERENCE NO.

A-201.00

18 OF 21

D.O.B. IDENTIFICATION NUMBER

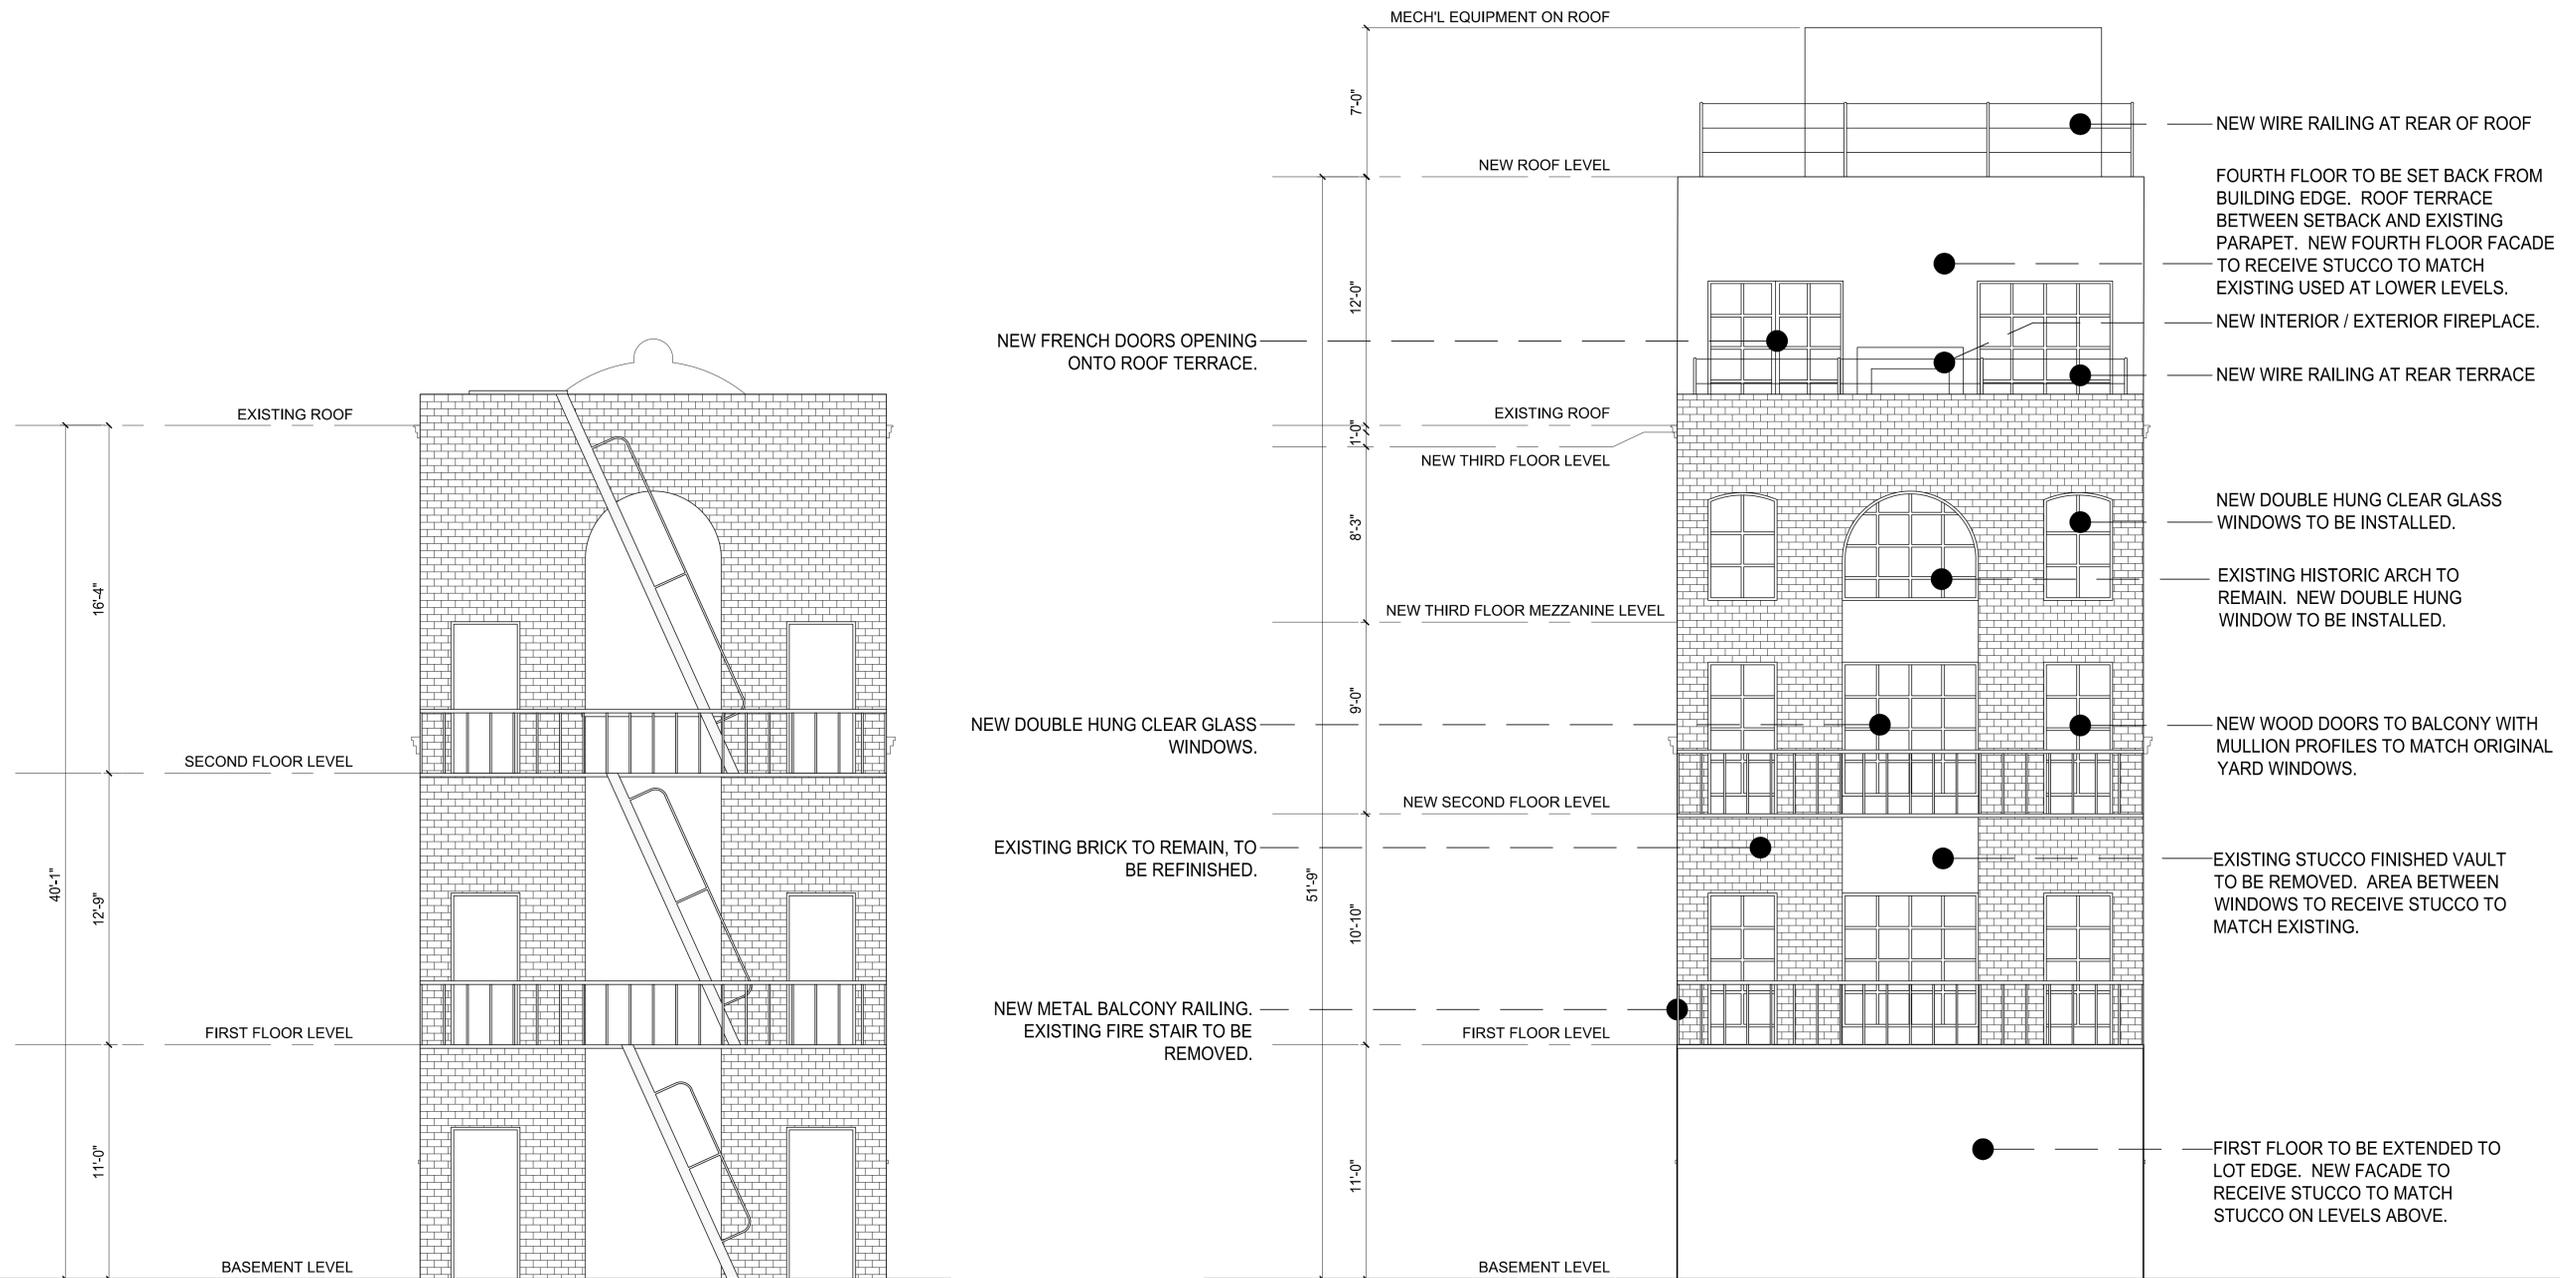







COLE HOLD

CRASH

607-730-8761 HC

**DAILY NEWS**  
 NEW YORK'S HIGHEST CIRCULATION NEWSPAPER

**CHEATED ON HER DEATH BED**

NEWS INVESTIGATES: SICK SYSTEM FAILS TERMINAL MOM - TWICE

WIN IN BULK

BLUE DOG VIDEO

EVEREST 2ND NAILS

Stargel

DUAL SPECIALTY STORE  
SPICES & NATURAL FOOD  
TEL. 212-979-6045

DUAL SPICES

**ATTENTION RESIDENTS & NEIGHBORS**

CONGREGATION ANSHE MEVREITZ  
Property Trust Note

Certificate of Appropriateness Application from the  
Landmarks Preservation Commission for  
415 EAST 5TH STREET  
Lower East Side

This applicant is seeking approval to

RENOVATE & RESTORE THE FRONT  
PORCH OF THE BUILDING AT 415 EAST 5TH STREET  
AND 417 EAST 5TH STREET, LOWER EAST SIDE, MANHATTAN, NY 10002

There will be an opportunity for public comment on  
Wednesday, March 6, 2013 at 6:30 P.M.

JASA/Green Residence - 200 East 5th Street at Bowery

Joseph Yell, Landscape Architect, 200 East 5th Street, New York, NY 10002

At Community Board 1  
Landmarks Subcommittee Meeting  
Information: landmarks-nyc.org - www.cb1manhattan.org