

Graphic Source: MapPLUTD, Edition 09/1, 2009. Author: Landmarks Preservation Commission, NY. Date: October 9, 2012


ADDRESS: 32 2ND AVE., NEW YORK, NY
MANHATTAN COMMUNITY BOARD: 103
BLOCK: 443
LOT: 8
ZONING: C6-2A



Landmarks Preservation Commission
 East Village / Lower East Side
 Historic District
 Borough of Manhattan, NY
 [LP-2491]
 Calandered: June 28, 2011
 Public Hearing: June 26, 2012
 Designated: October 9, 2012

- Proposed Lot
- Boundary of Historic District
- Tax Map Lots in Historic District
- Boundaries of Existing Districts



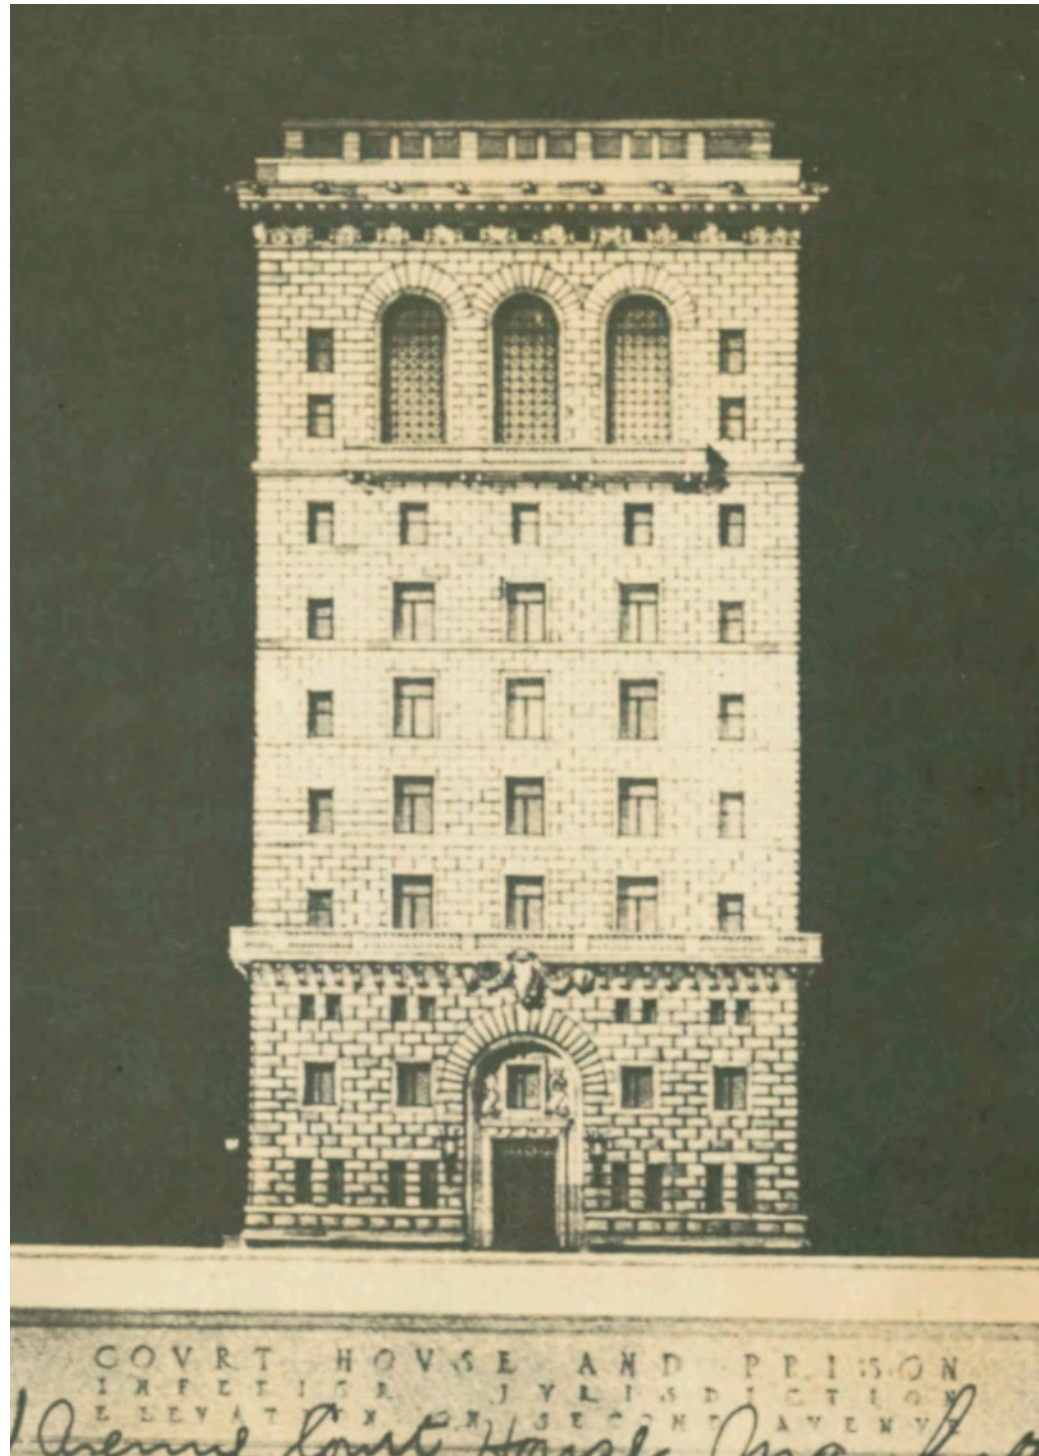

Early design elevation for courthouse building ca. 1913



1940's tax photo of courthouse building



Conditions of building ca. 1980's



Present Conditions




RENDERING OF PROPOSED EXPANSION

**ANTHOLOGY FILM ARCHIVES
PROPOSED ELEVATION**




NORTH ELEVATION (2nd STREET)

ANTHOLOGY FILM ARCHIVES
PROPOSED ELEVATION

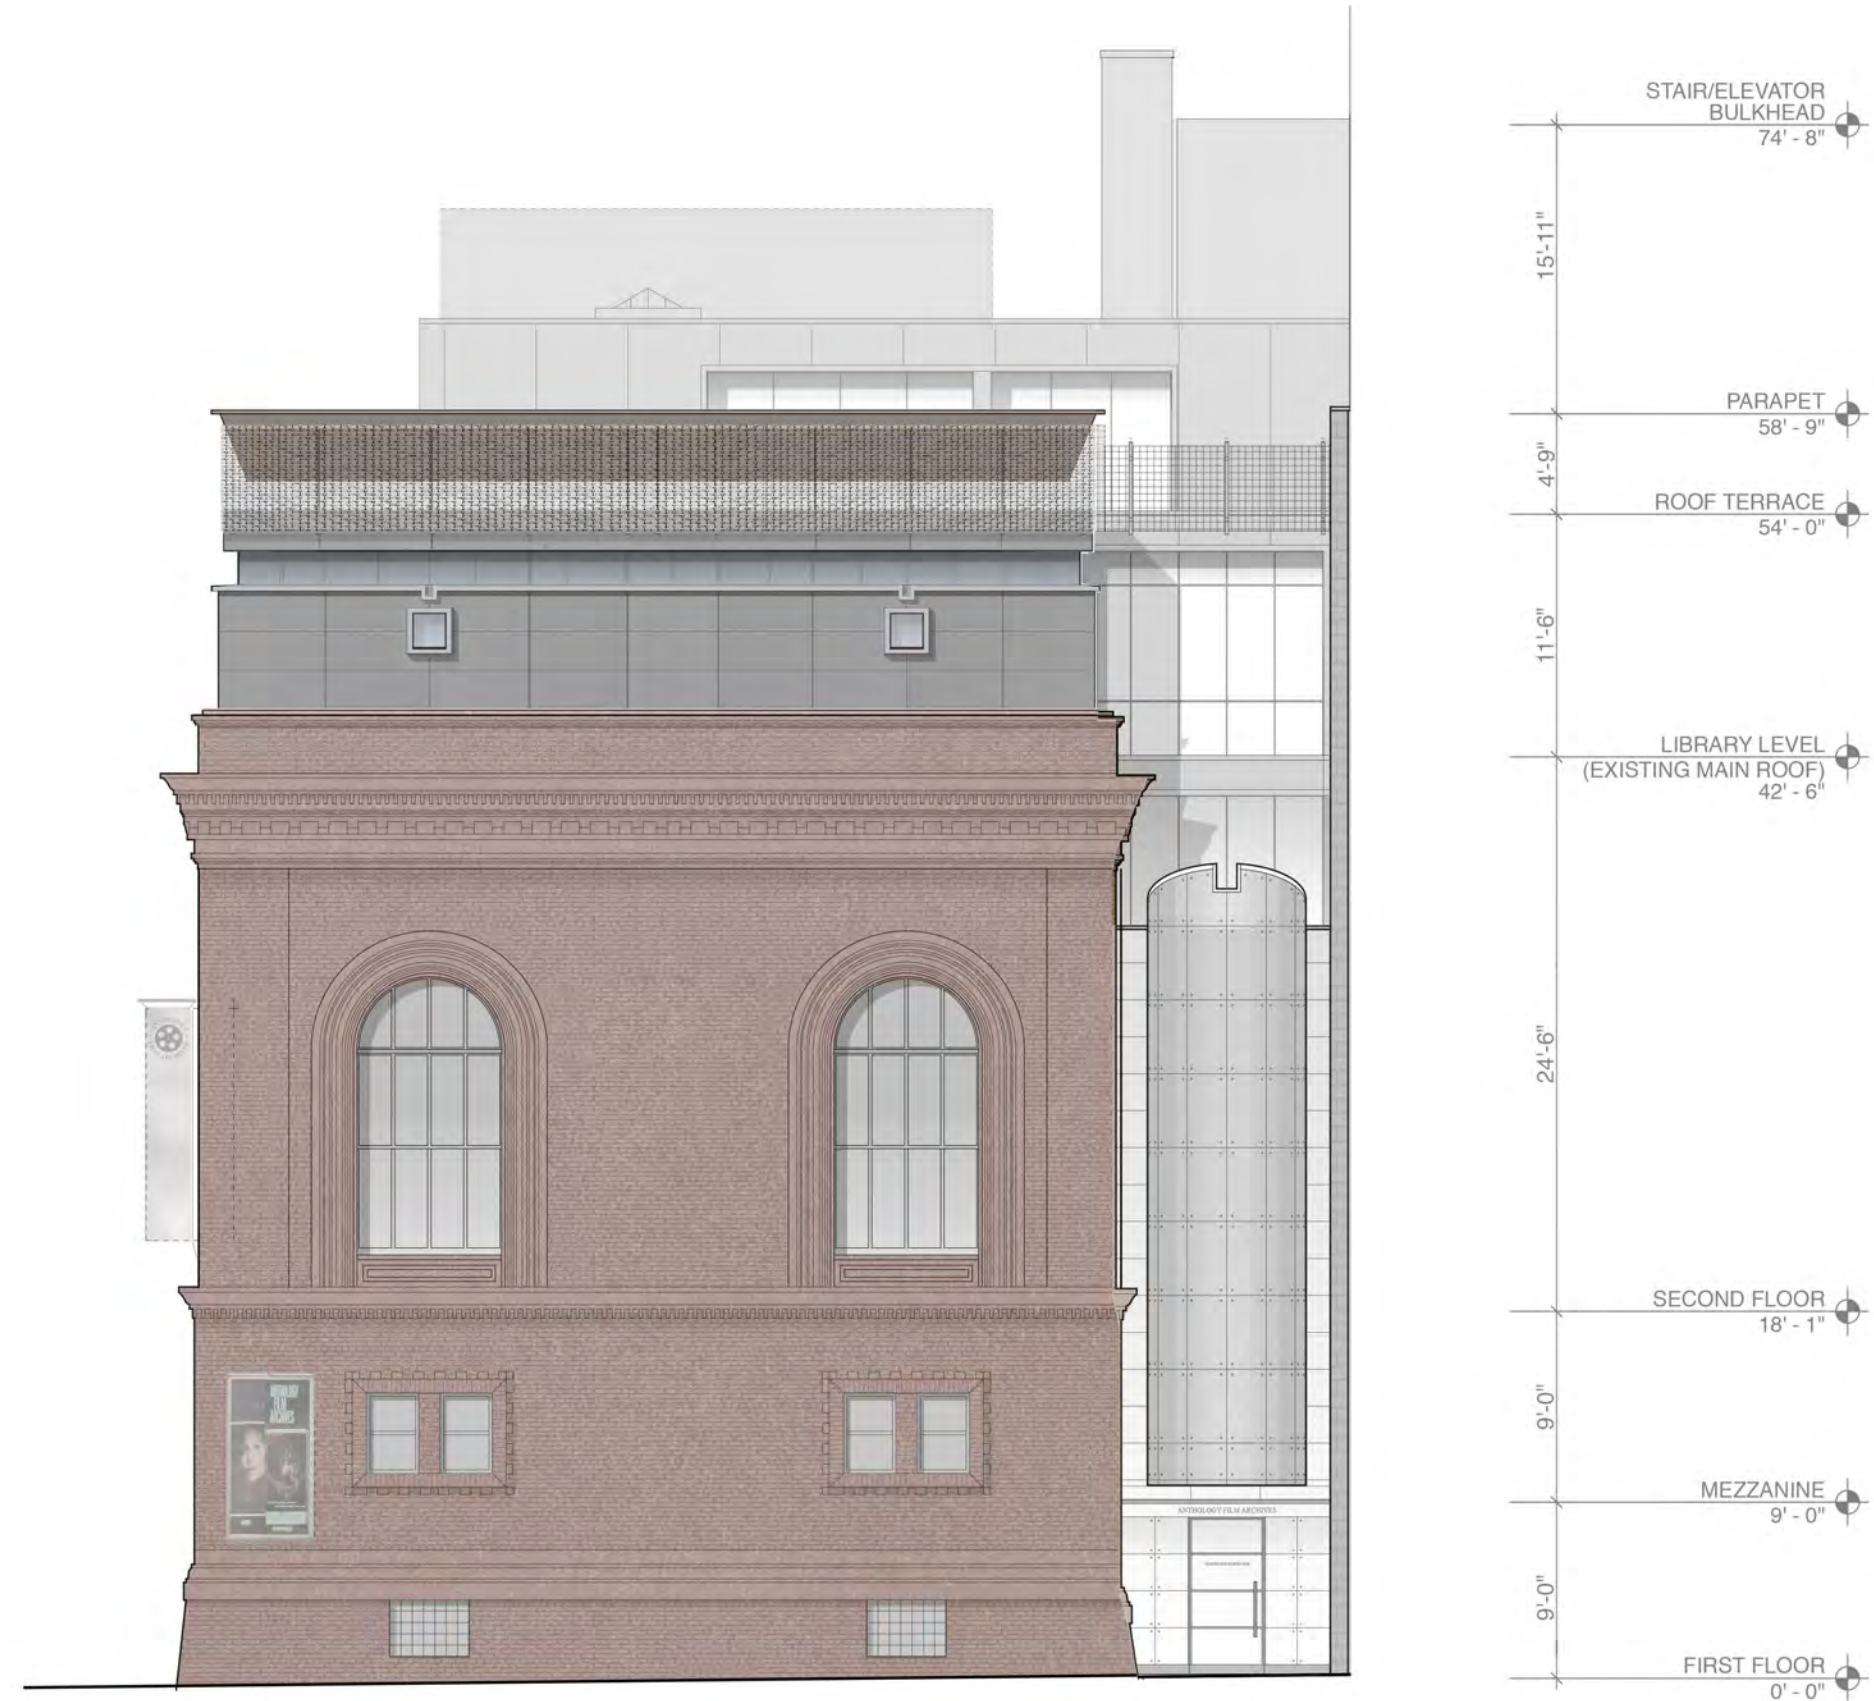


WEST ELEVATION (2nd AVENUE)

**ANTHOLOGY FILM ARCHIVES
LIBRARY WALL SECTION**

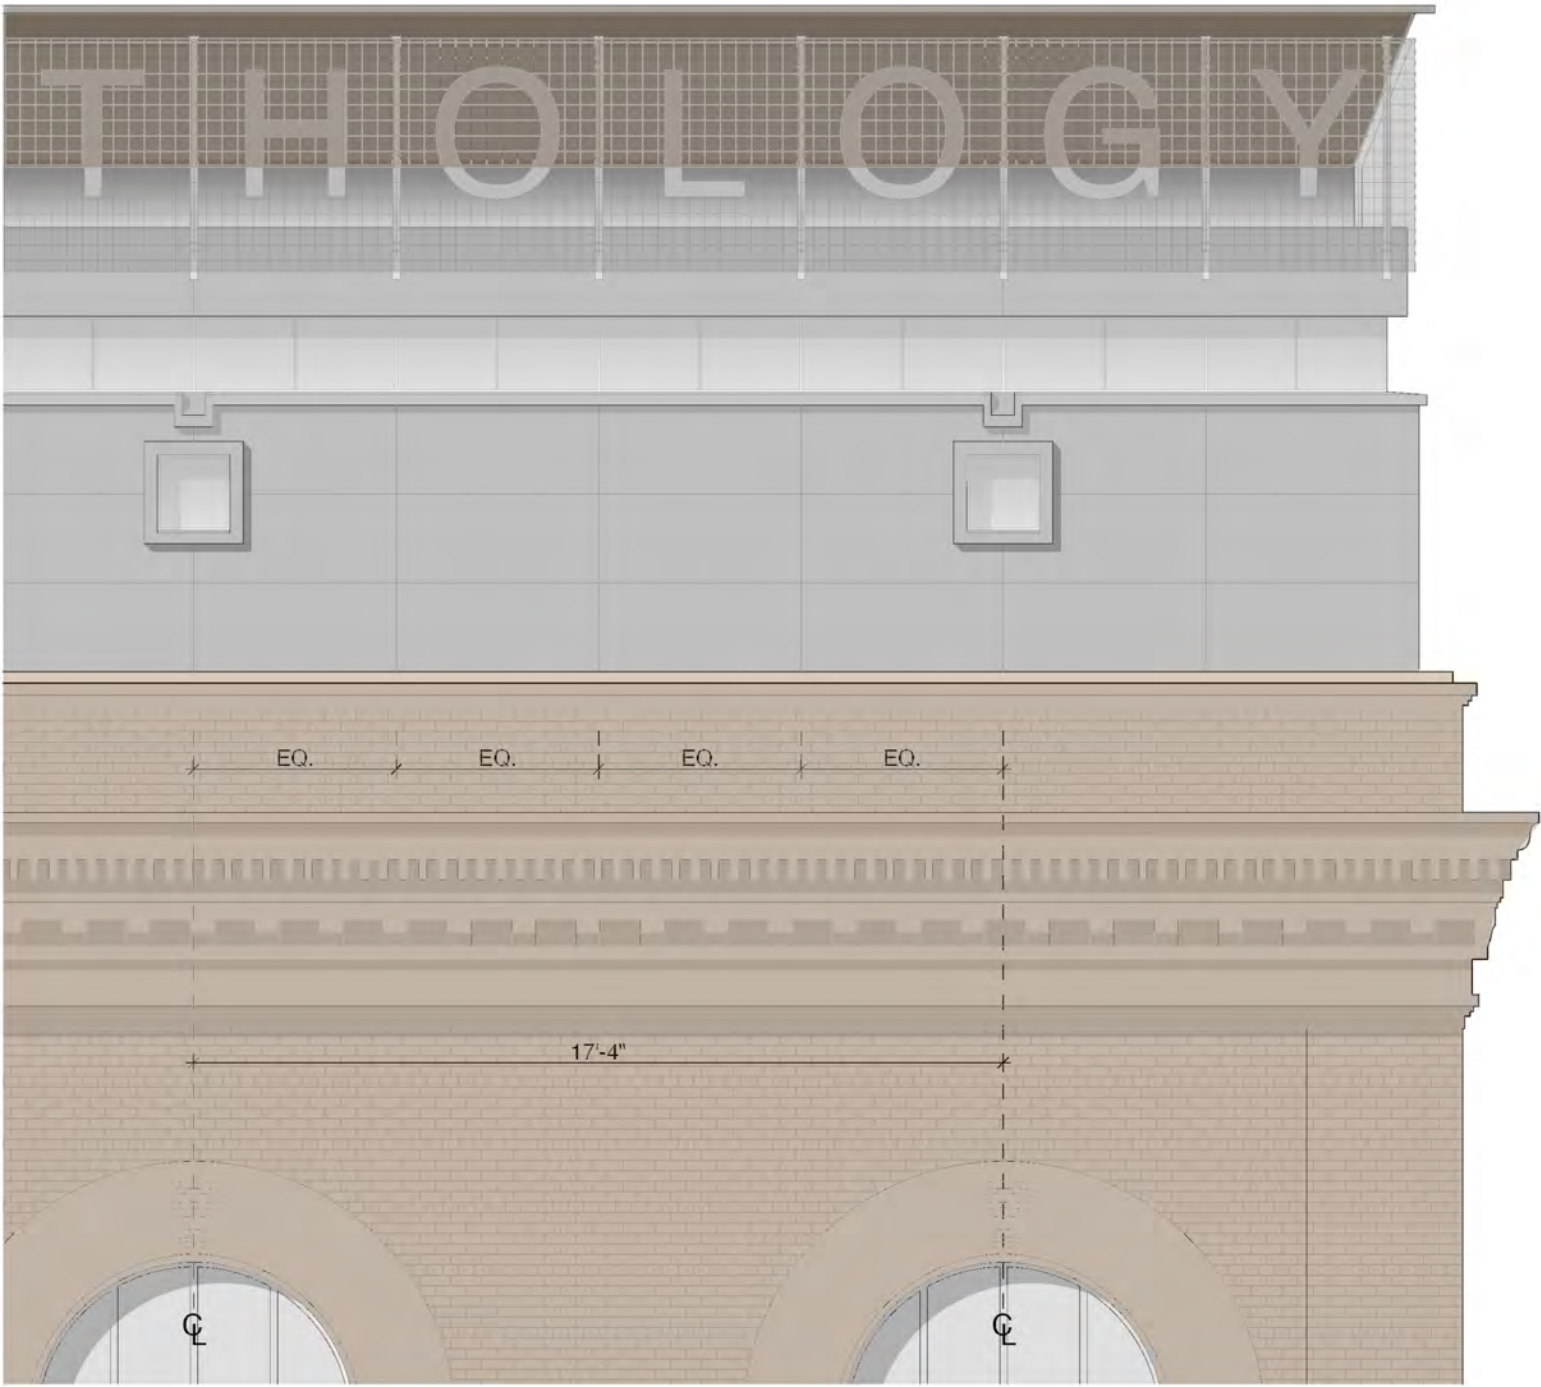

PARTIAL ELEVATION AT LIBRARY ADDITION

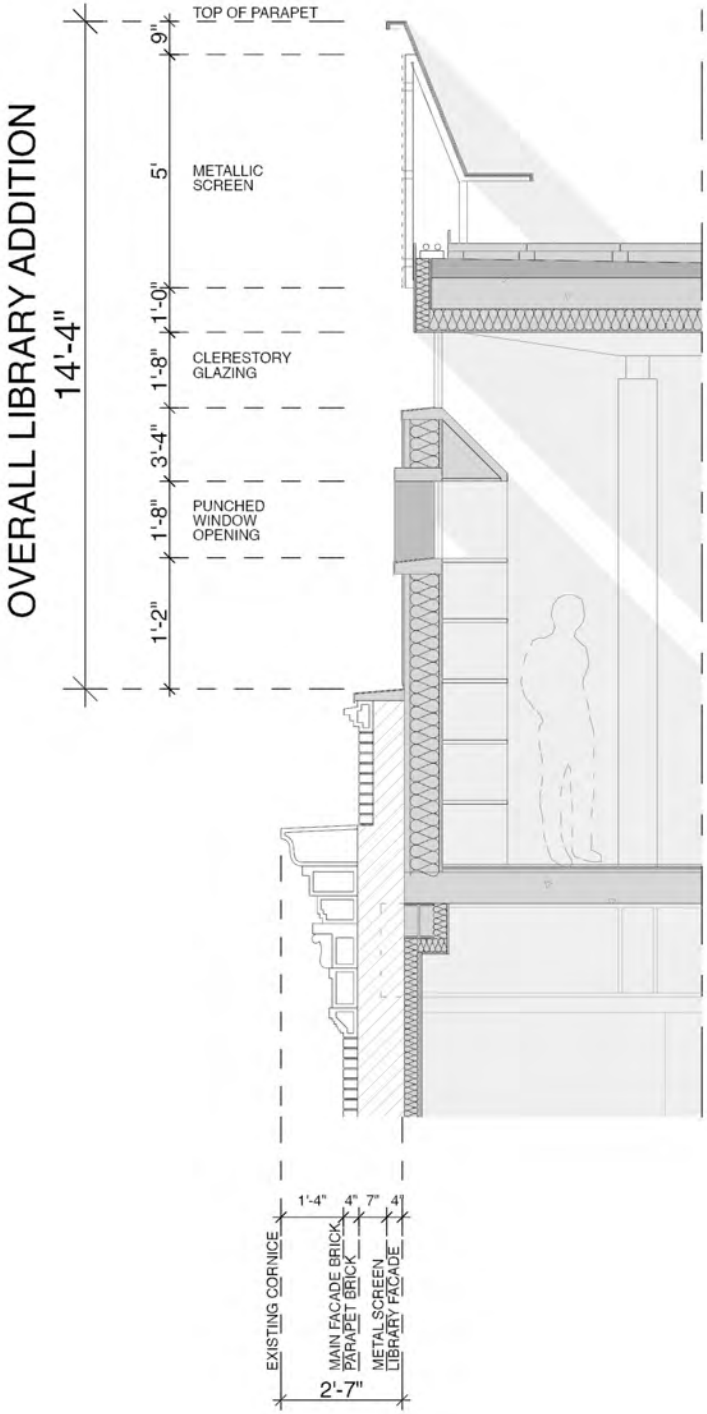


WALL SECTION AT LIBRARY ADDITION


MATERIAL PALETTE



**ANTHOLOGY FILM ARCHIVES
PROPOSED EXPANSION**

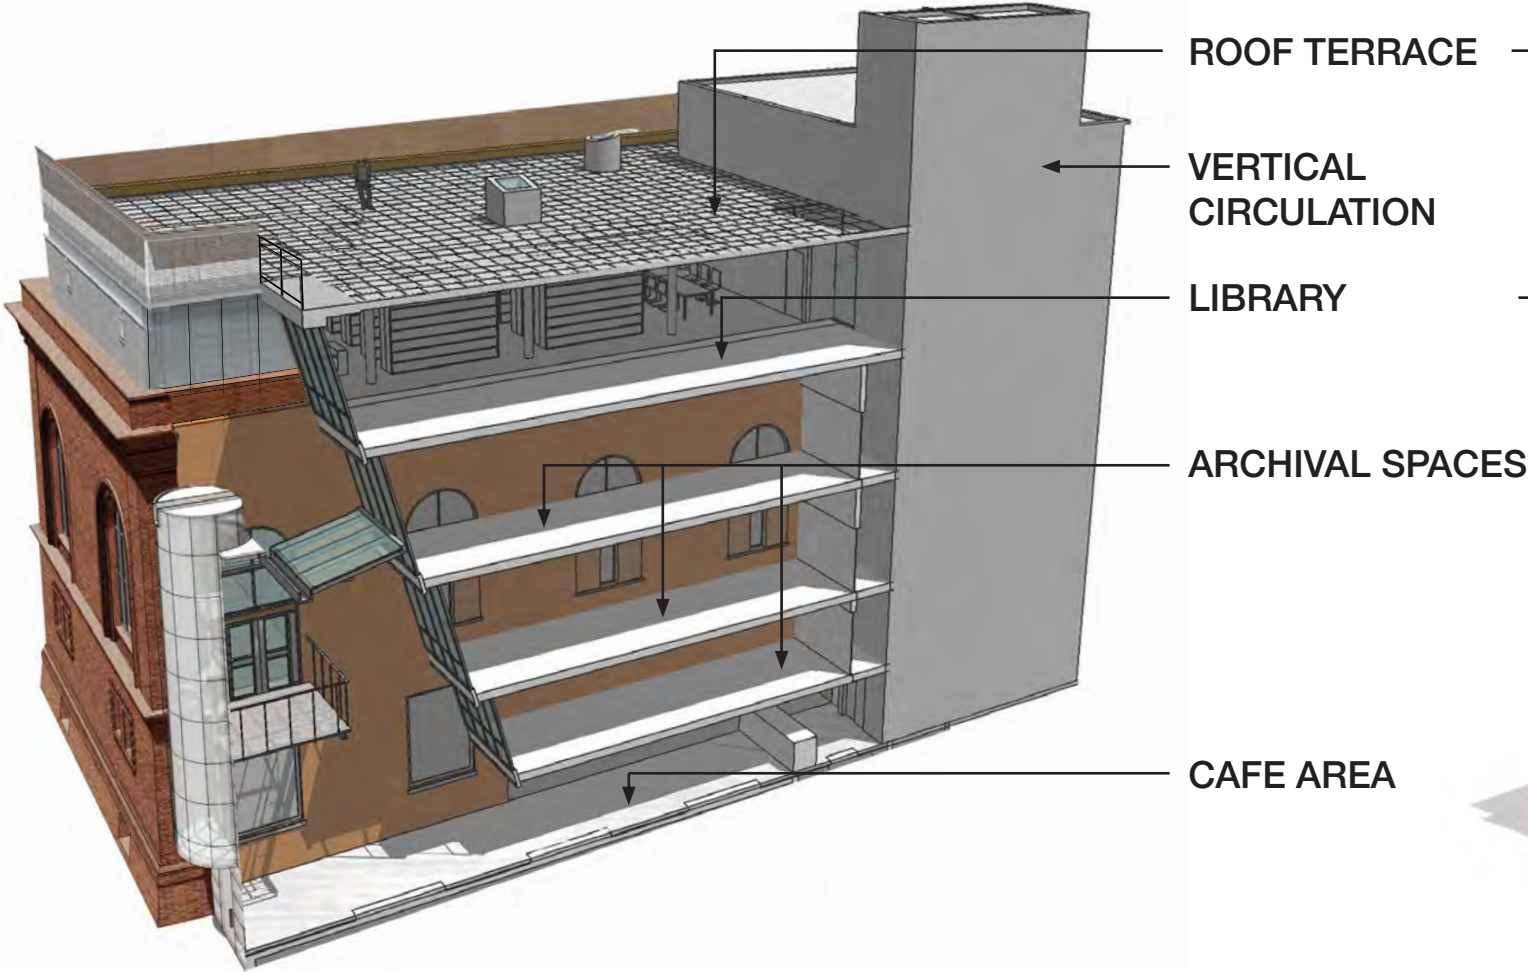


3D SECTION DIAGRAM

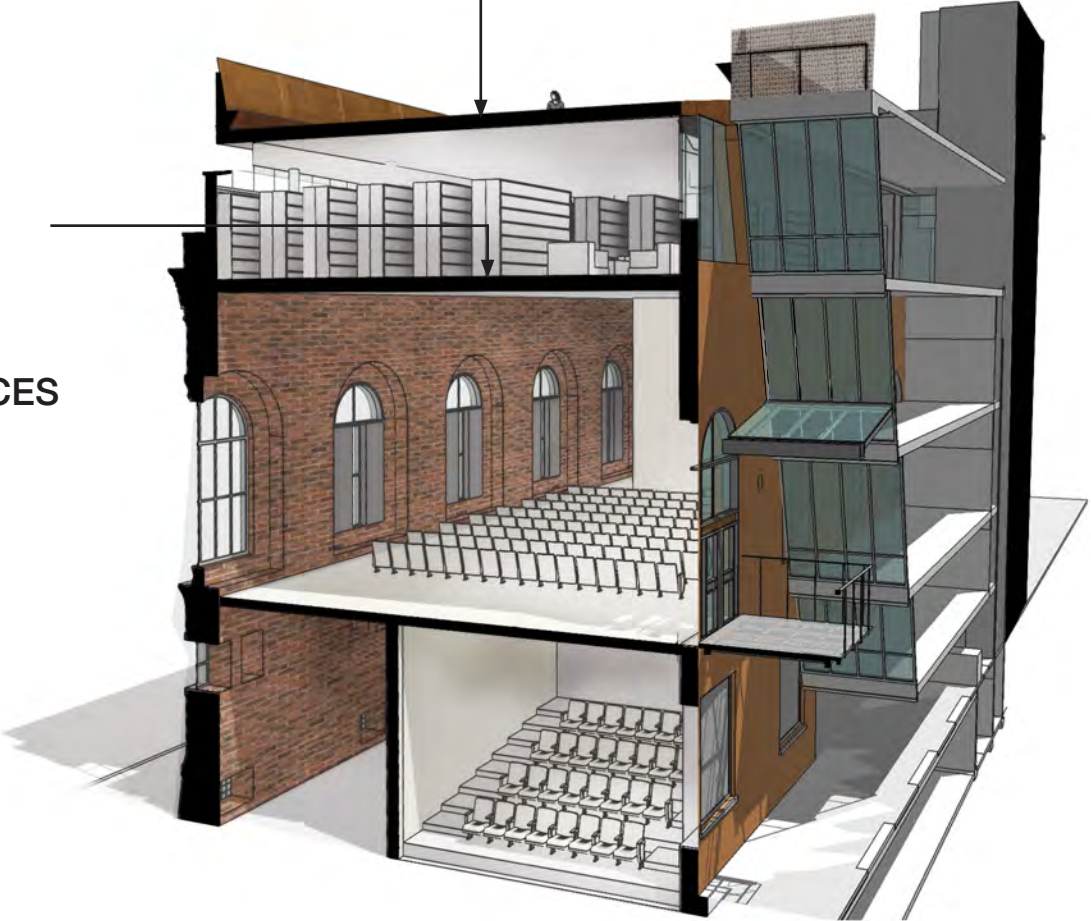


3D SECTION DIAGRAM

ANTHOLOGY FILM ARCHIVES
PROPOSED BUILDING SECTIONS

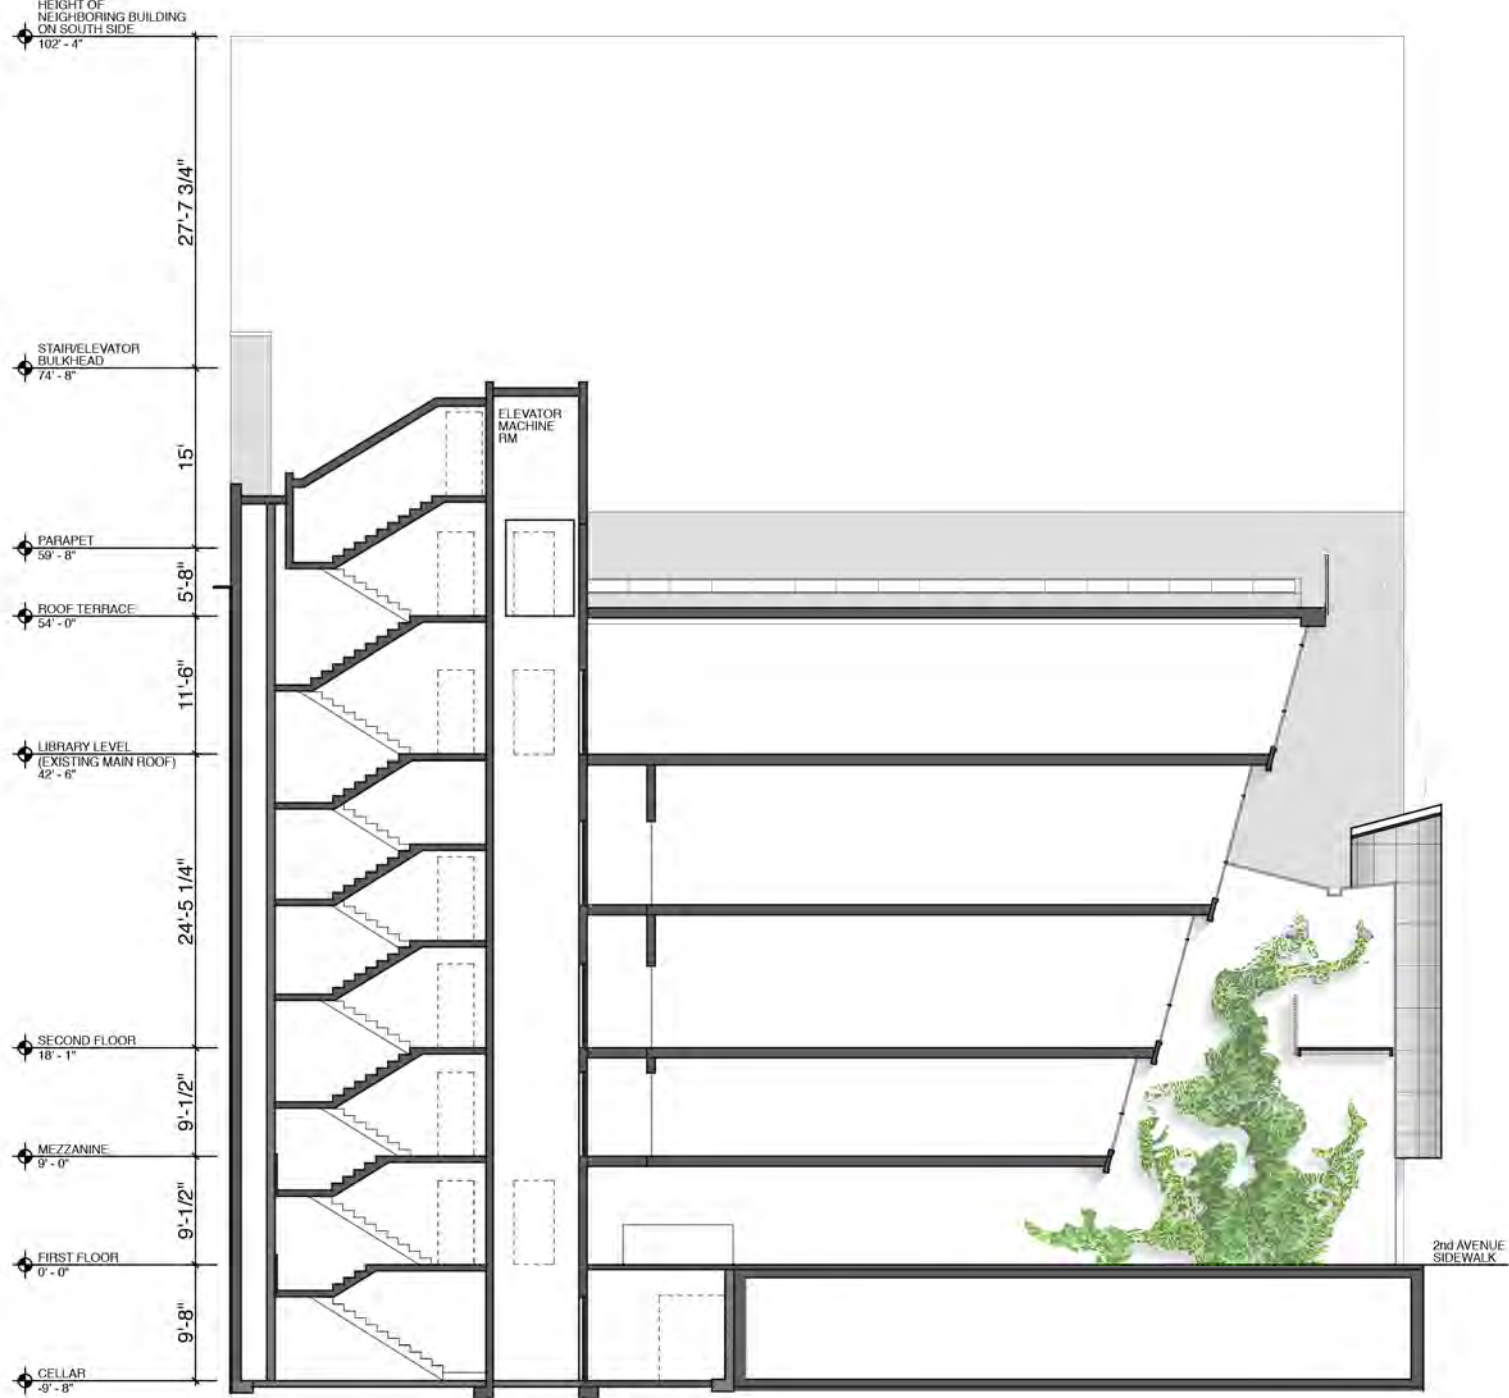


BUILDING CROSS SECTION

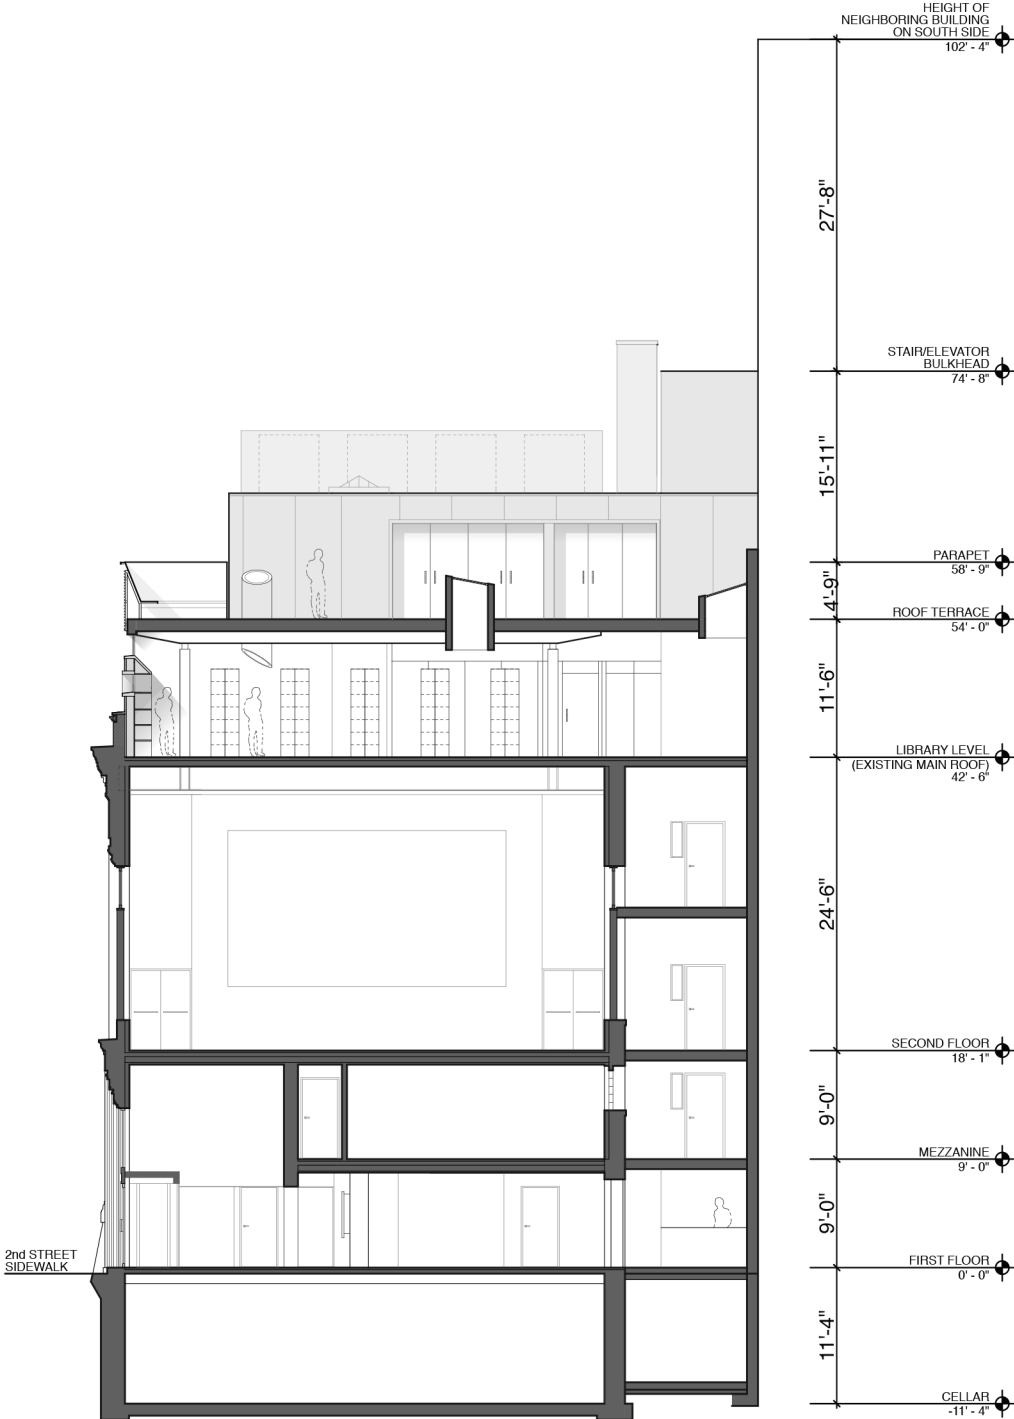


BUILDING CROSS SECTION

**ANTHOLOGY FILM ARCHIVES
PROPOSED BUILDING SECTION**

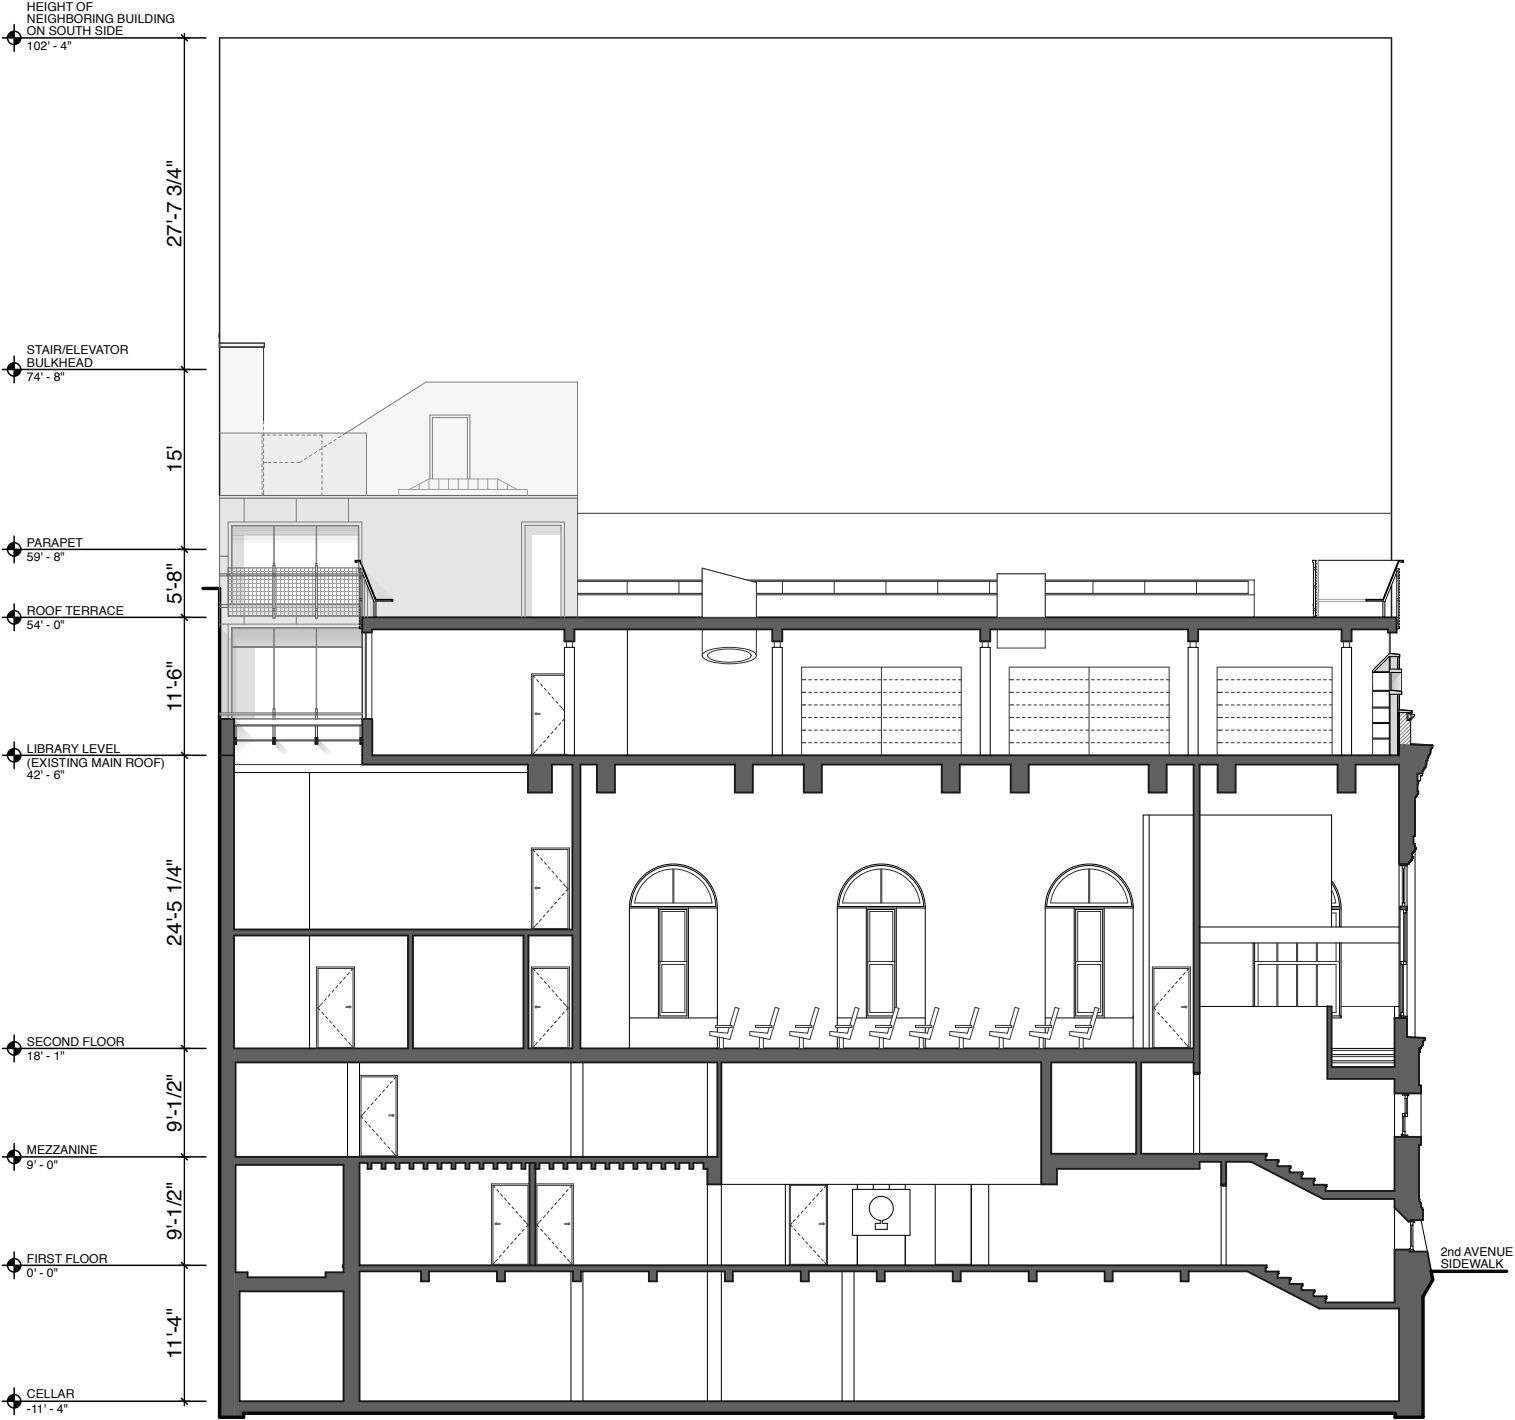


BUILDING CROSS SECTION

**ANTHOLOGY FILM ARCHIVES
PROPOSED GROUND FLOOR PLAN**

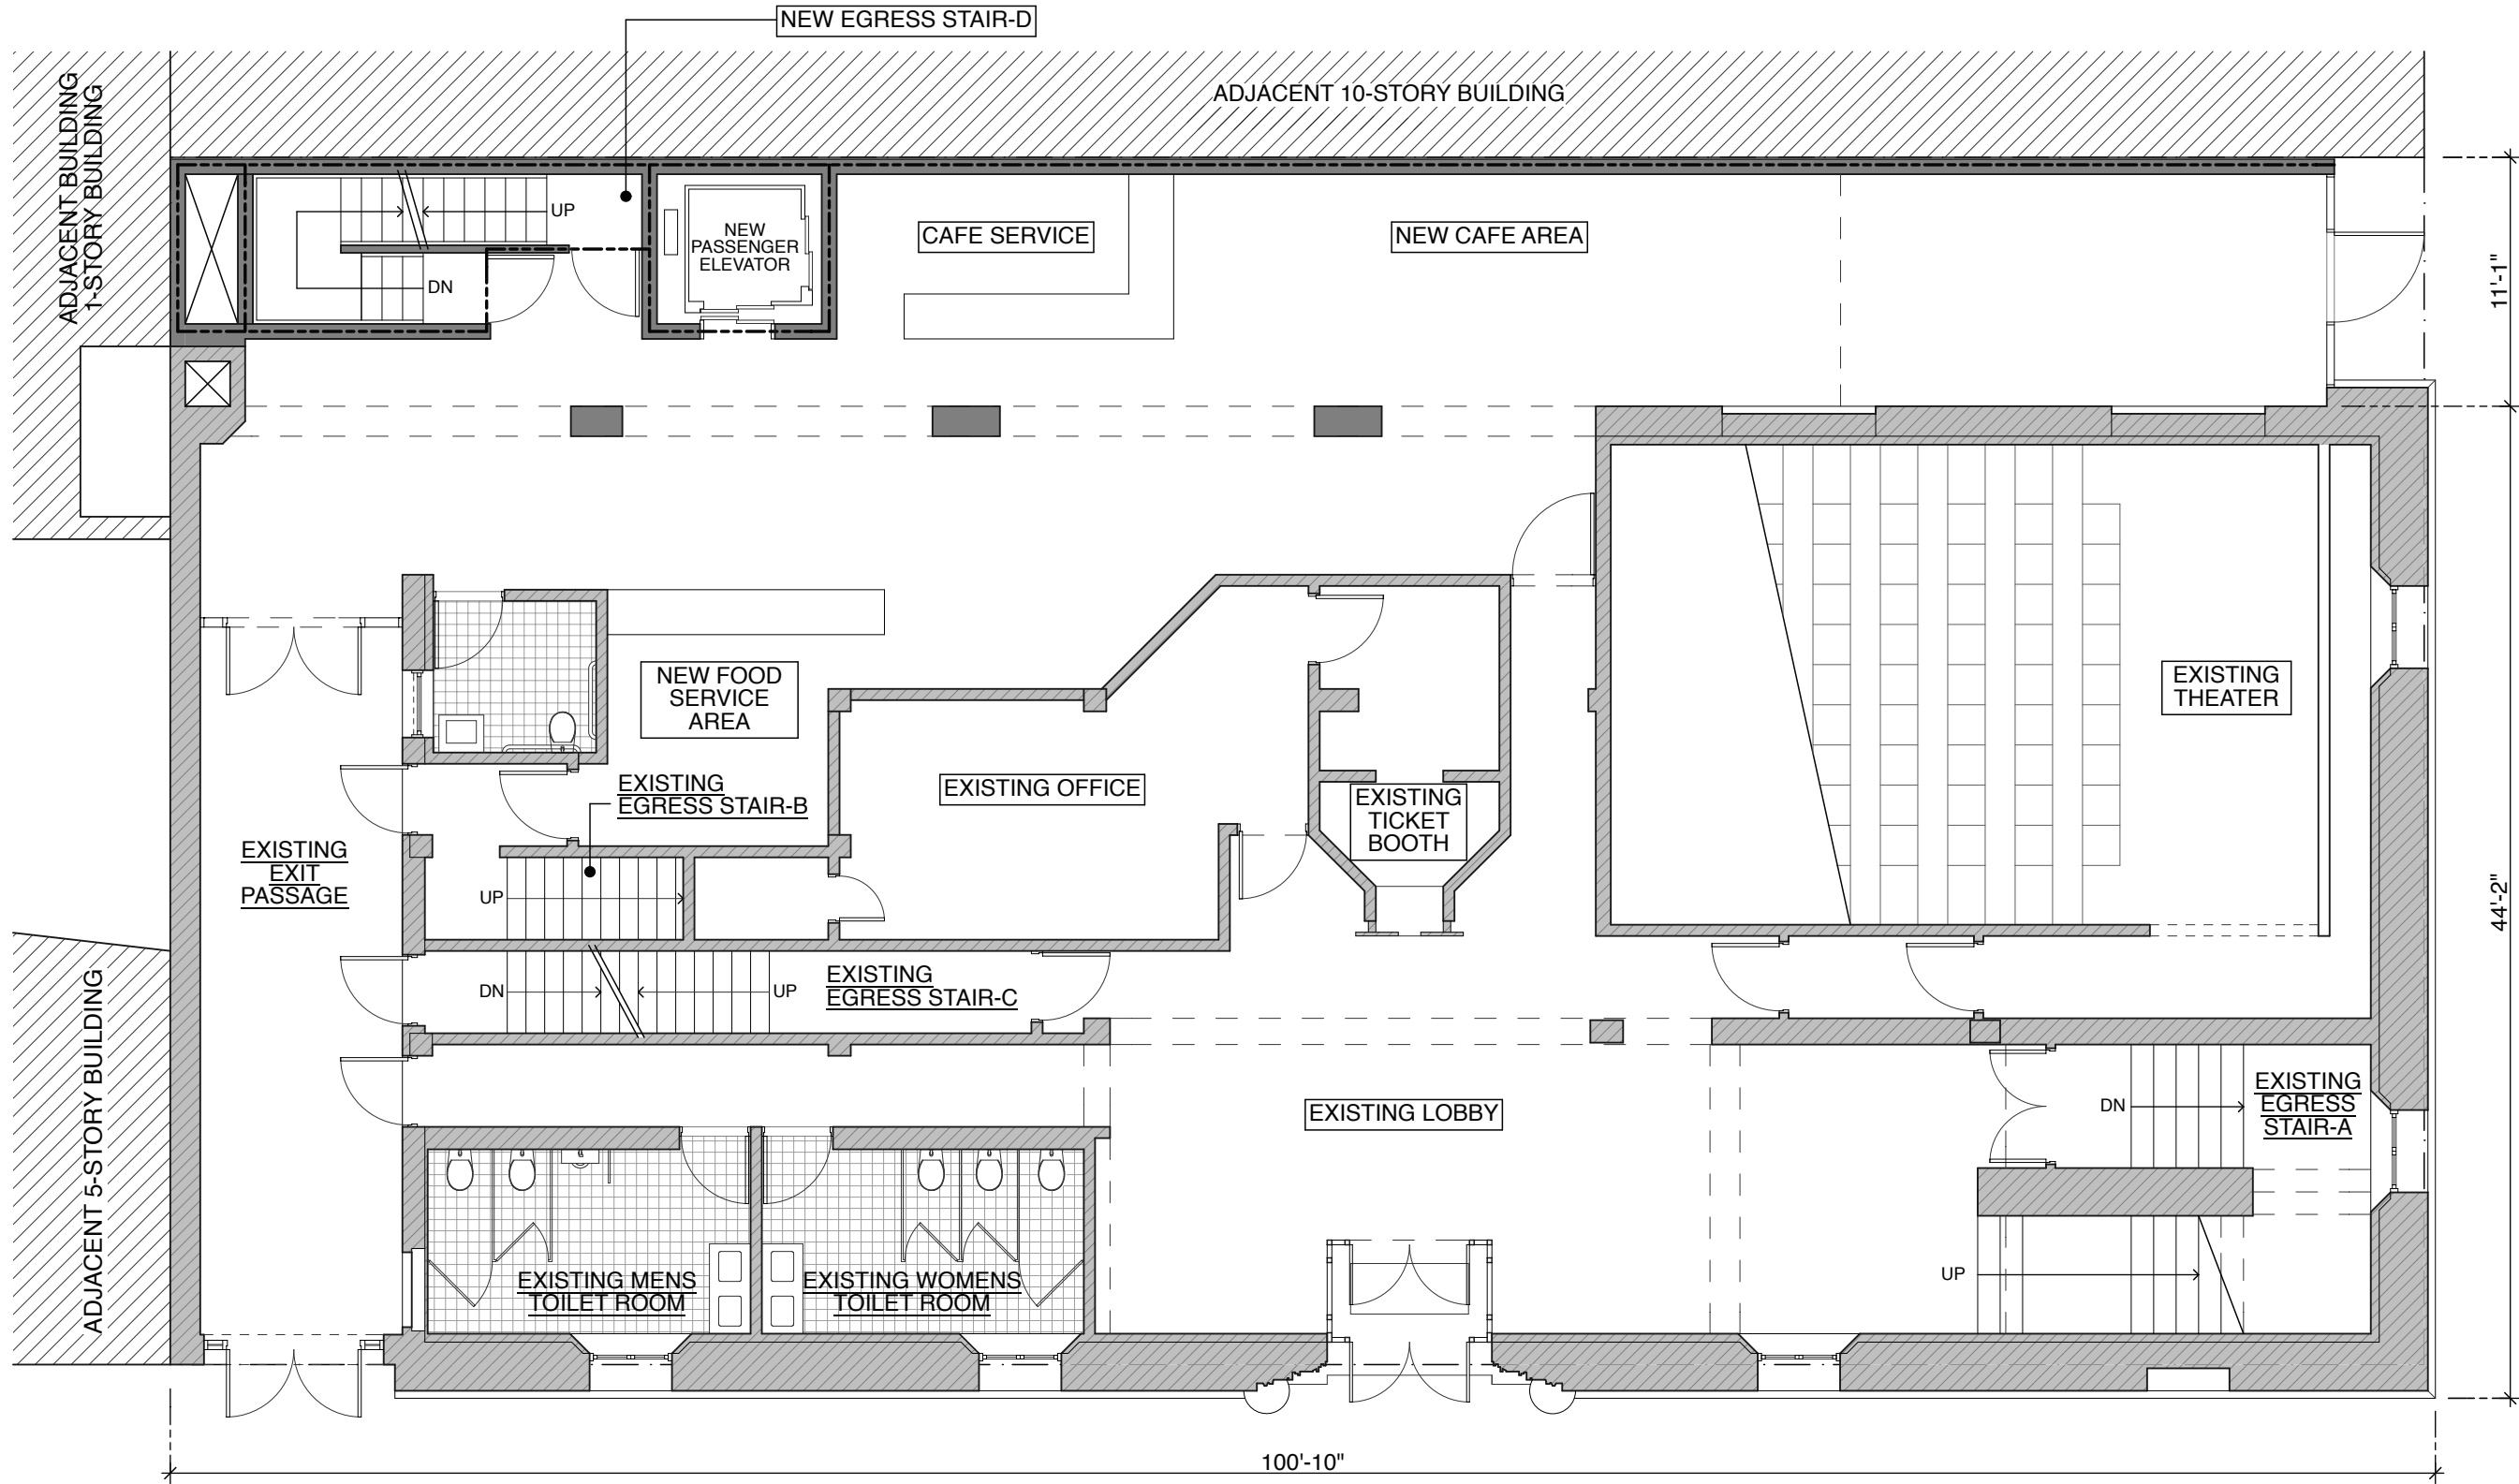


PROPOSED GROUND FLOOR PLAN

**ANTHOLOGY FILM ARCHIVES
PROPOSED 4th FLOOR PLAN**

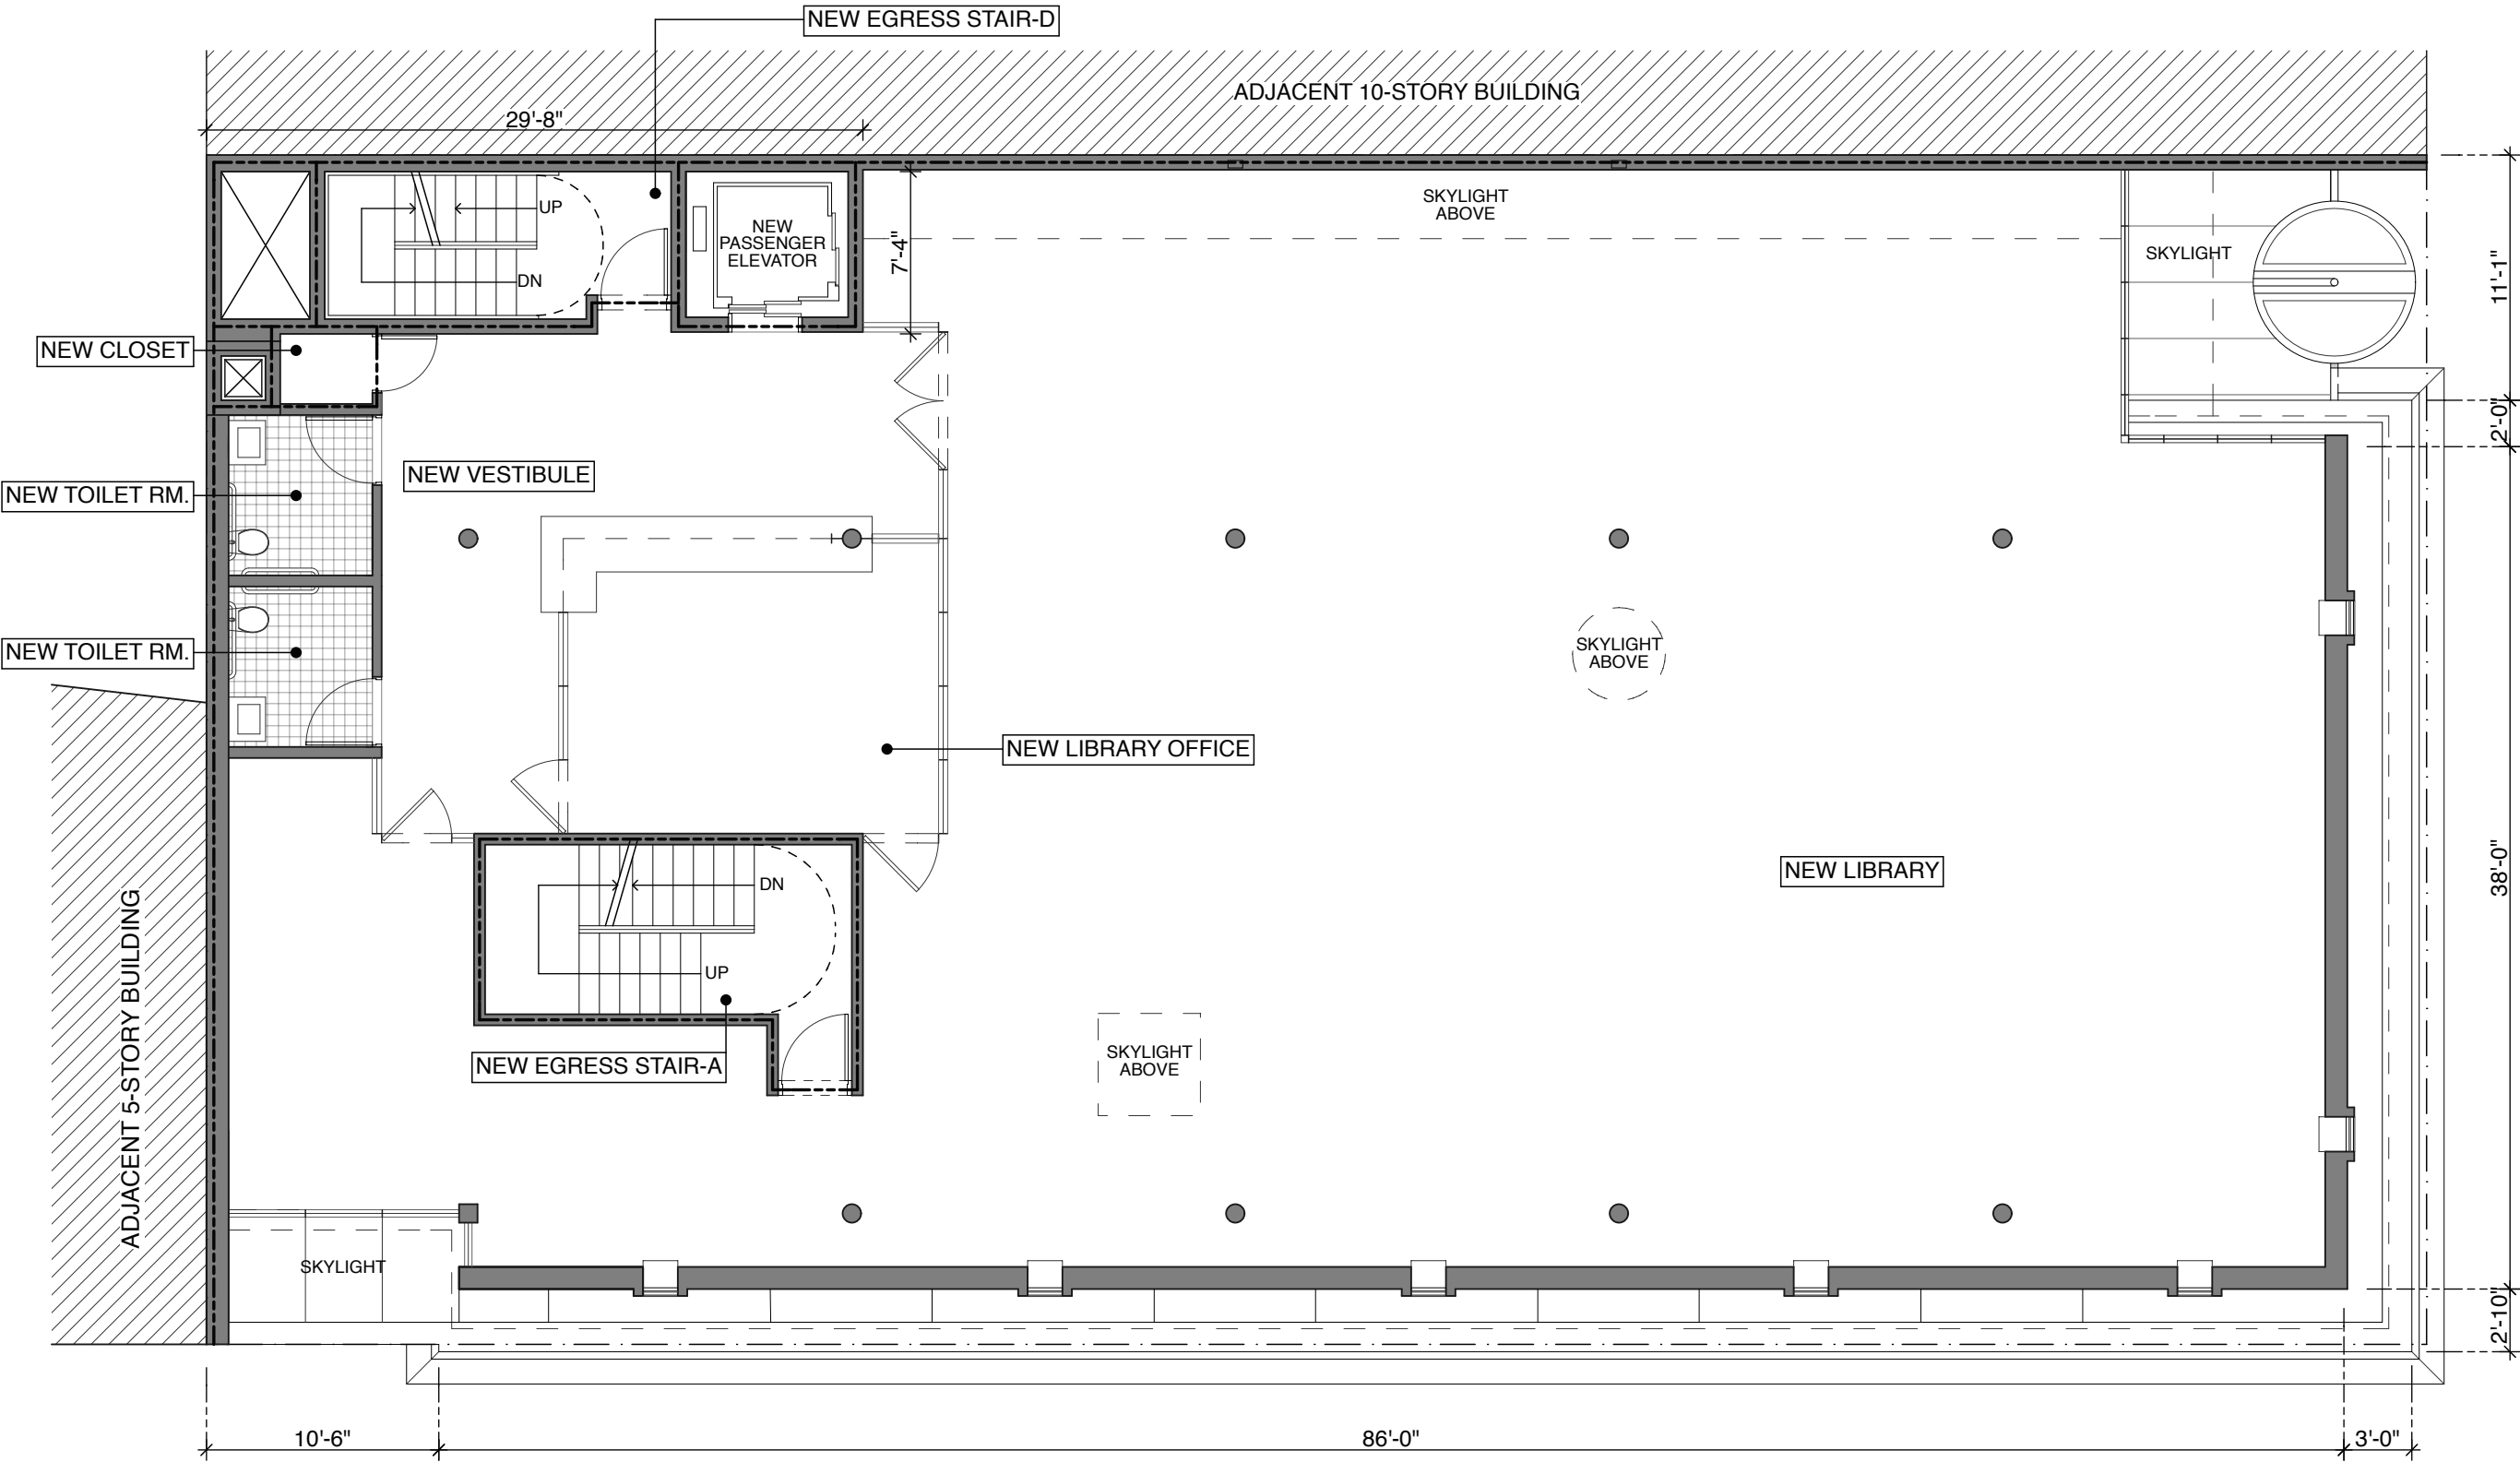


PROPOSED 4th FLOOR PLAN

**ANTHOLOGY FILM ARCHIVES
PROPOSED PENTHOUSE PLAN**

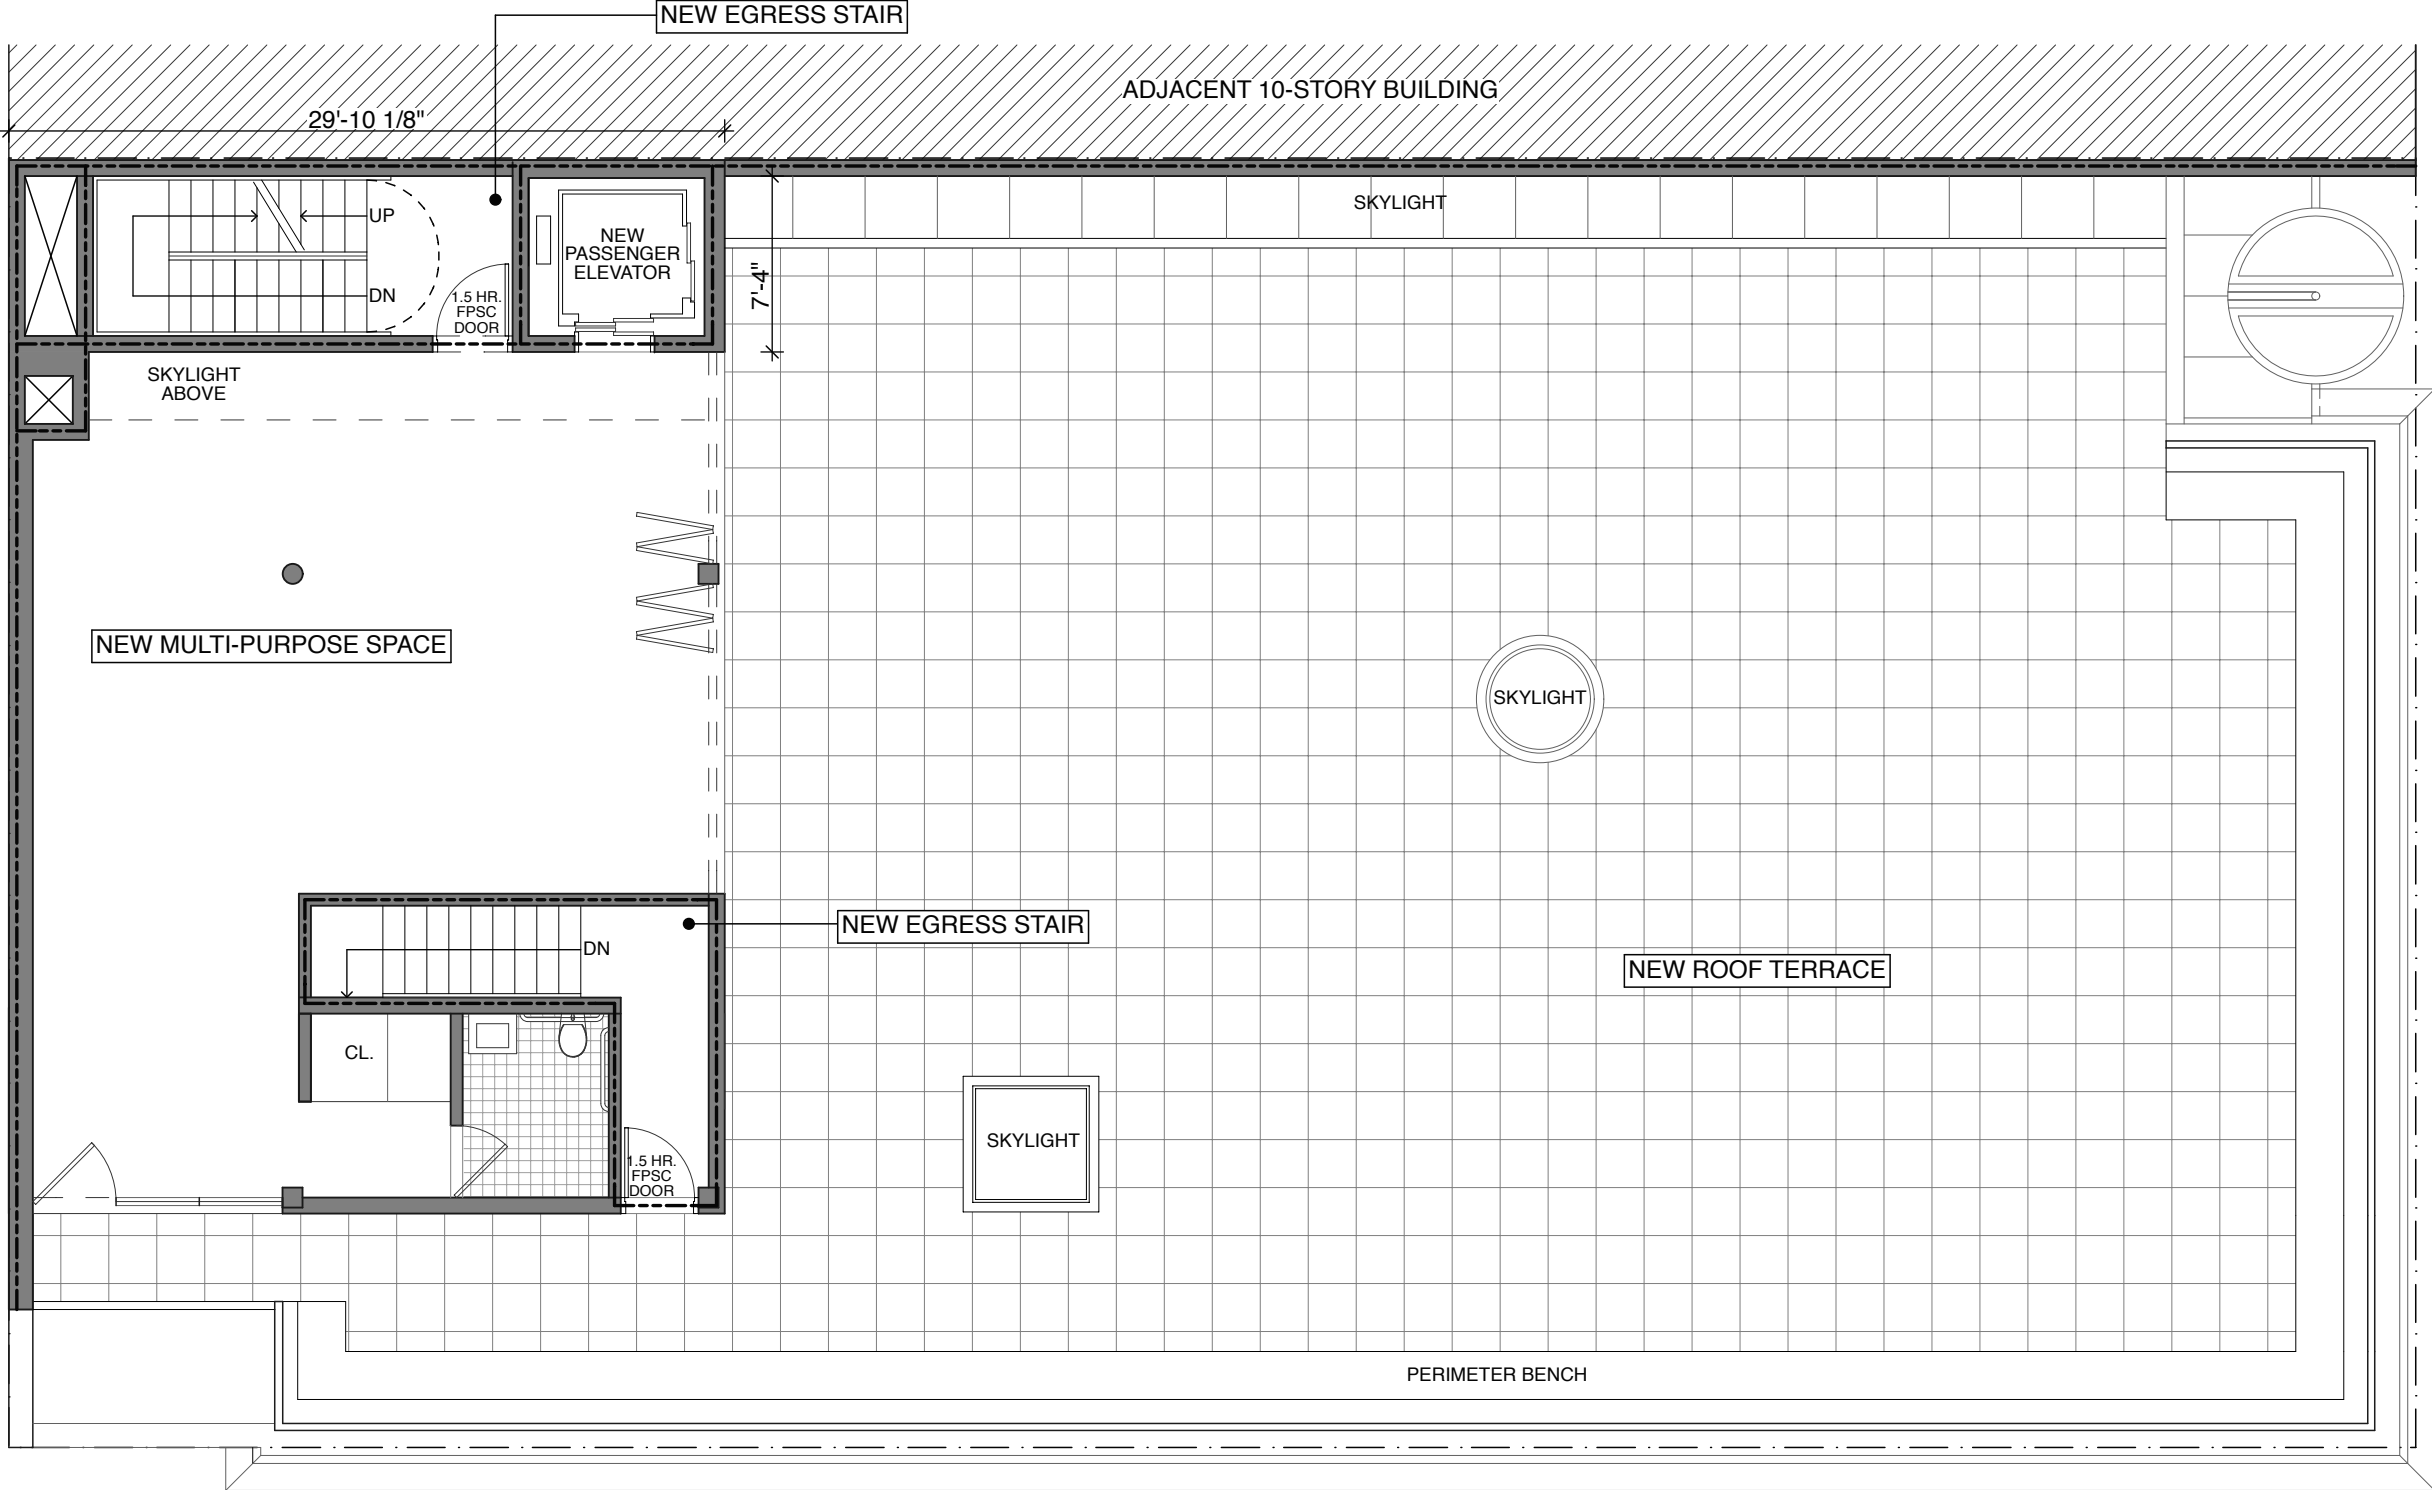

PROPOSED PENTHOUSE PLAN

**ANTHOLOGY FILM ARCHIVES
PROPOSED BULKHEAD PLAN**

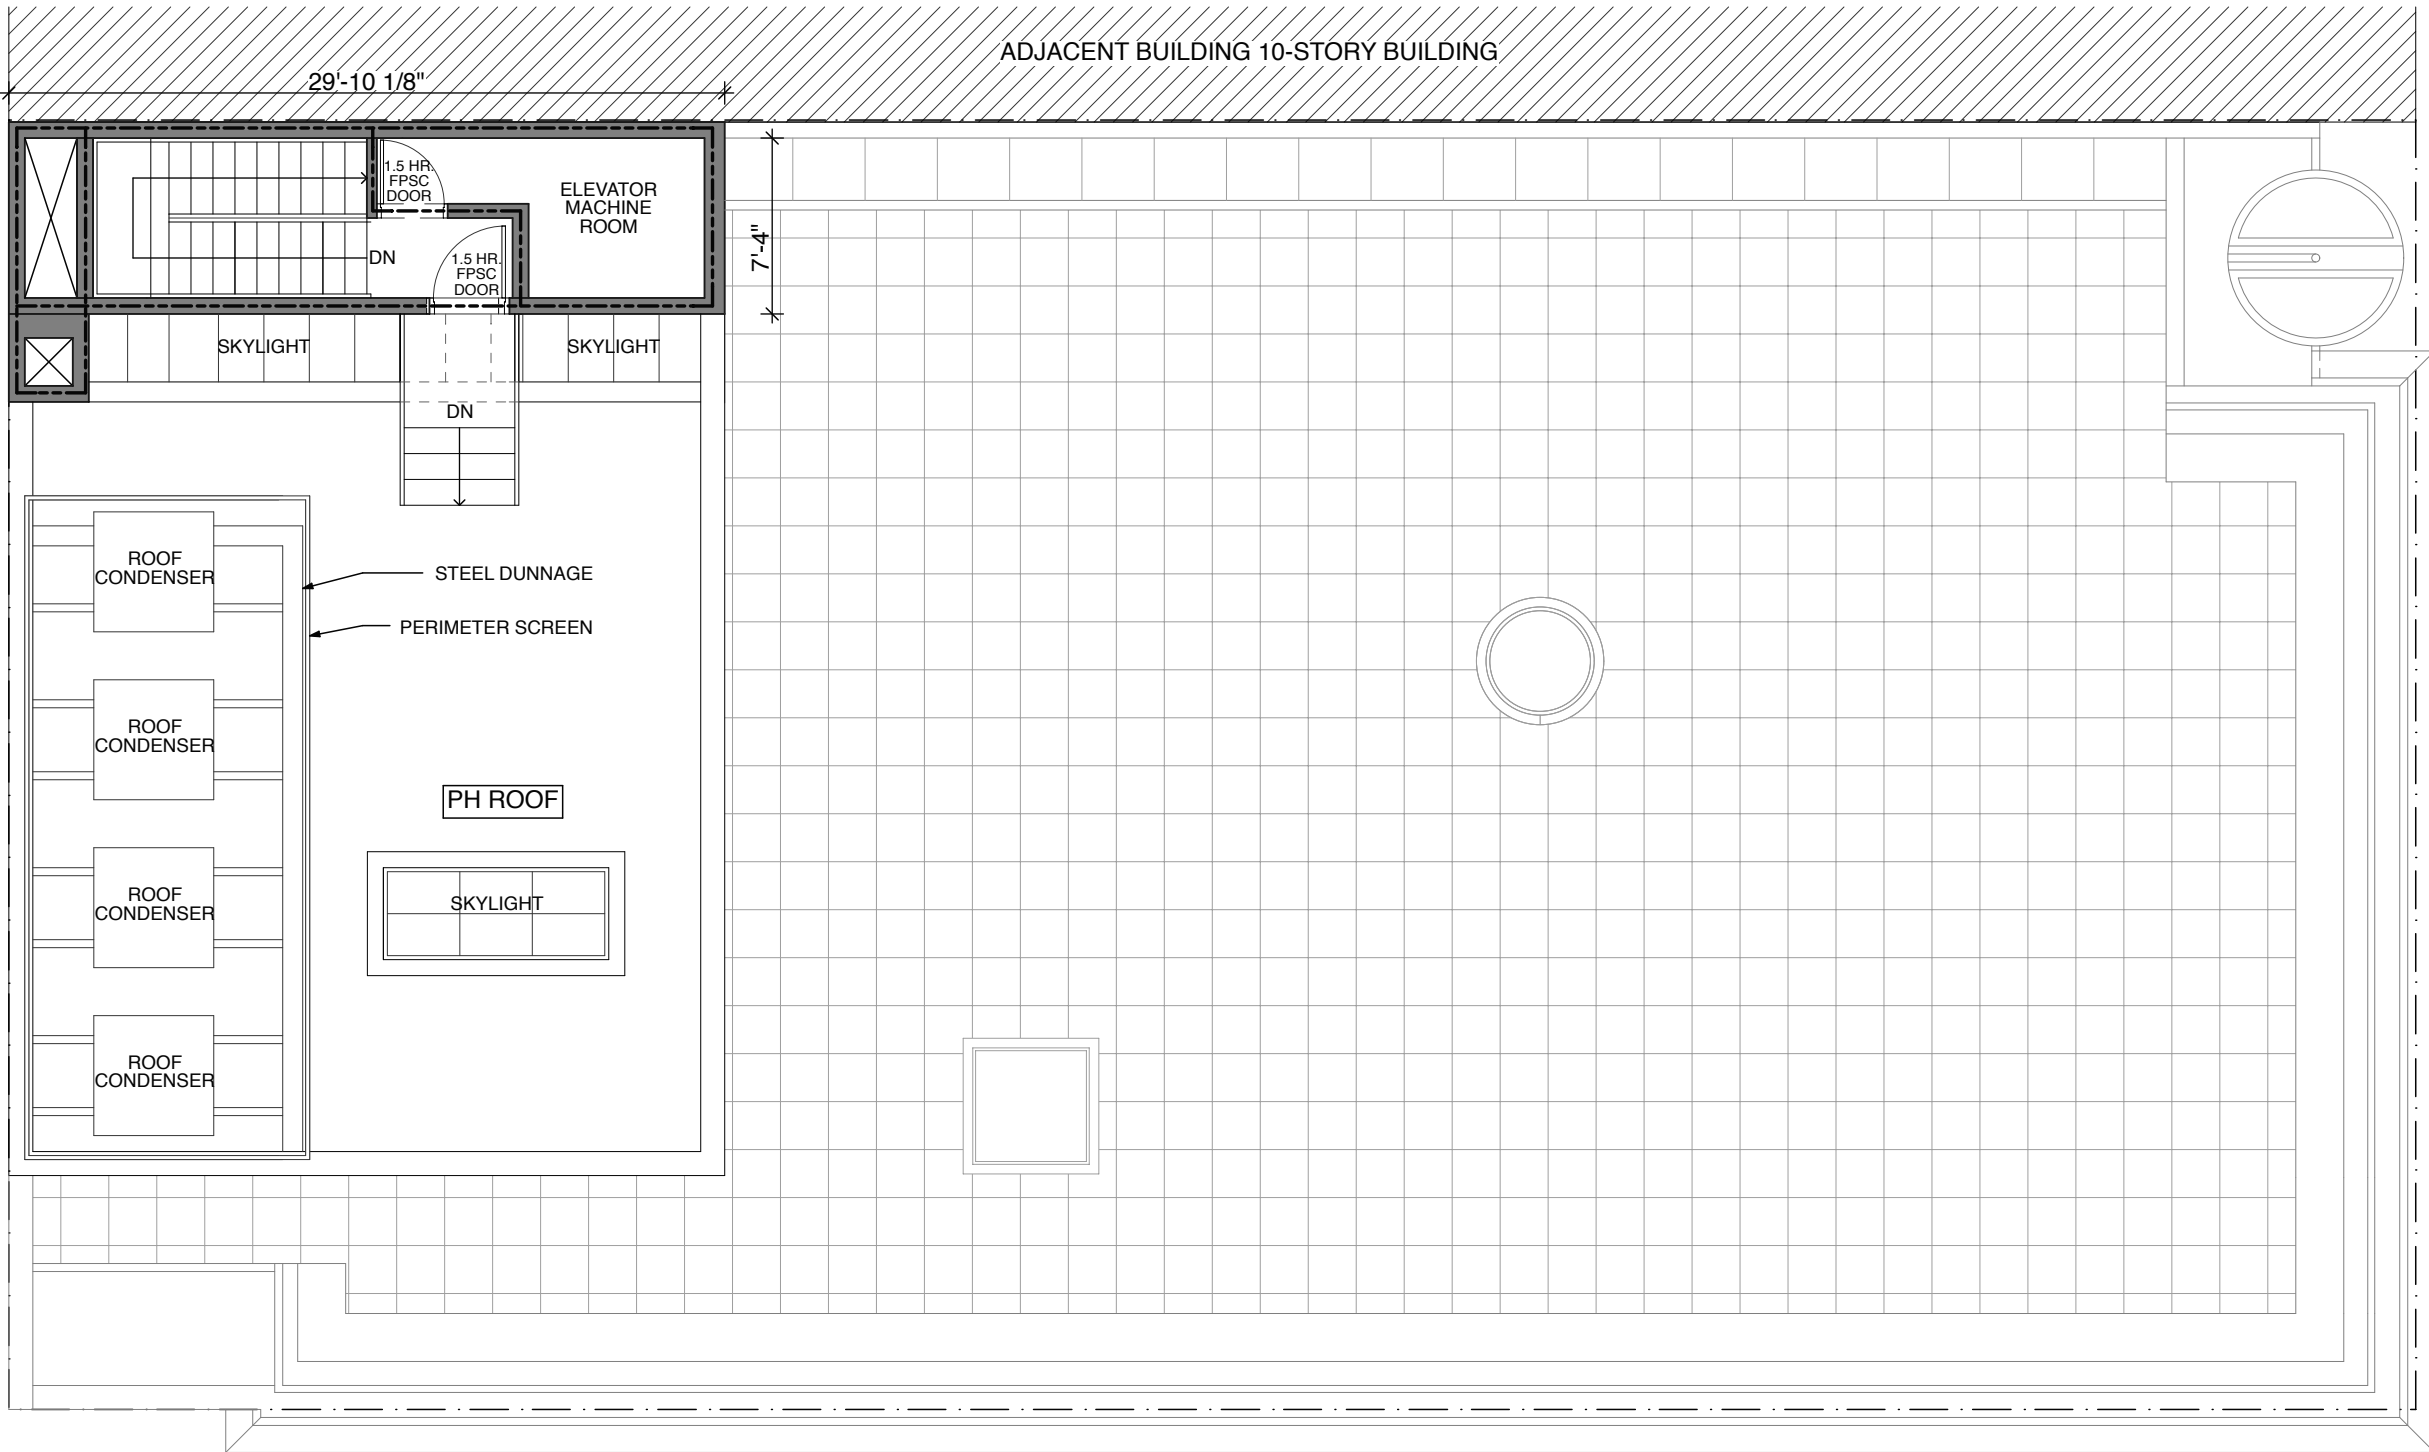

PROPOSED BULKHEAD PLAN



RENDERING OF PROPOSED ROOF TERRACE



↑
2ND AVENUE ELEVATION



↑
2ND STREET ELEVATION



VIEW FROM 2nd ST LOOKING EAST



VIEW FROM 2nd STREET LOOKING WEST



VIEW FROM 2nd AVE LOOKING NORTH





ANTHOLOGY FILM ARCHIVES



ATTENTION RESIDENTS & NEIGHBORS
Anthology Film Archives
Please Note:
Certificate of Appropriateness Application from the
Landmarks Preservation Commission for
22 Street Avenue
...
This applicant is seeking approval for
...
There will be an opportunity for public comment on
Tuesday, June 29th, at 6:30 PM
at 125A Green Buildings (2nd & 3rd Street at Battery
Park)
All comments should be
submitted to the Commission by the
deadline of June 29th, 2017.
John Steiner, Director, Landmarks Preservation, 12 Street Avenue, New York, NY 10007



ANTHOLOGY FILM ARCHIVES

ATTENTION RESIDENTS & NEIGHBORS

Anthology Film Archives
(Property Owner Name)

Certificate of Appropriateness Application from the
Landmarks Preservation Commission for:

32 Second Avenue
(Landmark Address)

This applicant is seeking approval for:

- vertical (1-story + penthouse), and horizontal (over existing alleyway) enlargement of the existing 3-story Anthology Film Archives

There will be an opportunity for public comment on:

Tuesday, June 20th at 6:30 P.M.
(Date)

at IASA/Green Residence - 200 E 5th Street at Bowery
(Meeting Address)

At COMMUNITY BOARD 3
Landmarks Committee Meeting
info@cb3manhattan.org - www.cb3manhattan.org

John Miripiri, Director, Anthology Film Archives, 32 Second Avenue, New York, NY
(Applicant Contact Information)



NEW YORK POST

Page
Six

MONDAY, JUNE 12, 2017 / Sunny & hot, 95° / Weather: P. 20 ★ ★

LATE CITY FINAL

nypost.com

• • • \$1.00