

K7.R

9



UFAS Units: 12A-13A-14A-15A

K7.R

1/2" = 1'-0"

Unit A @ 12th Floor - 18th Floor, Unit R.A @ 19th Floor

1/2"

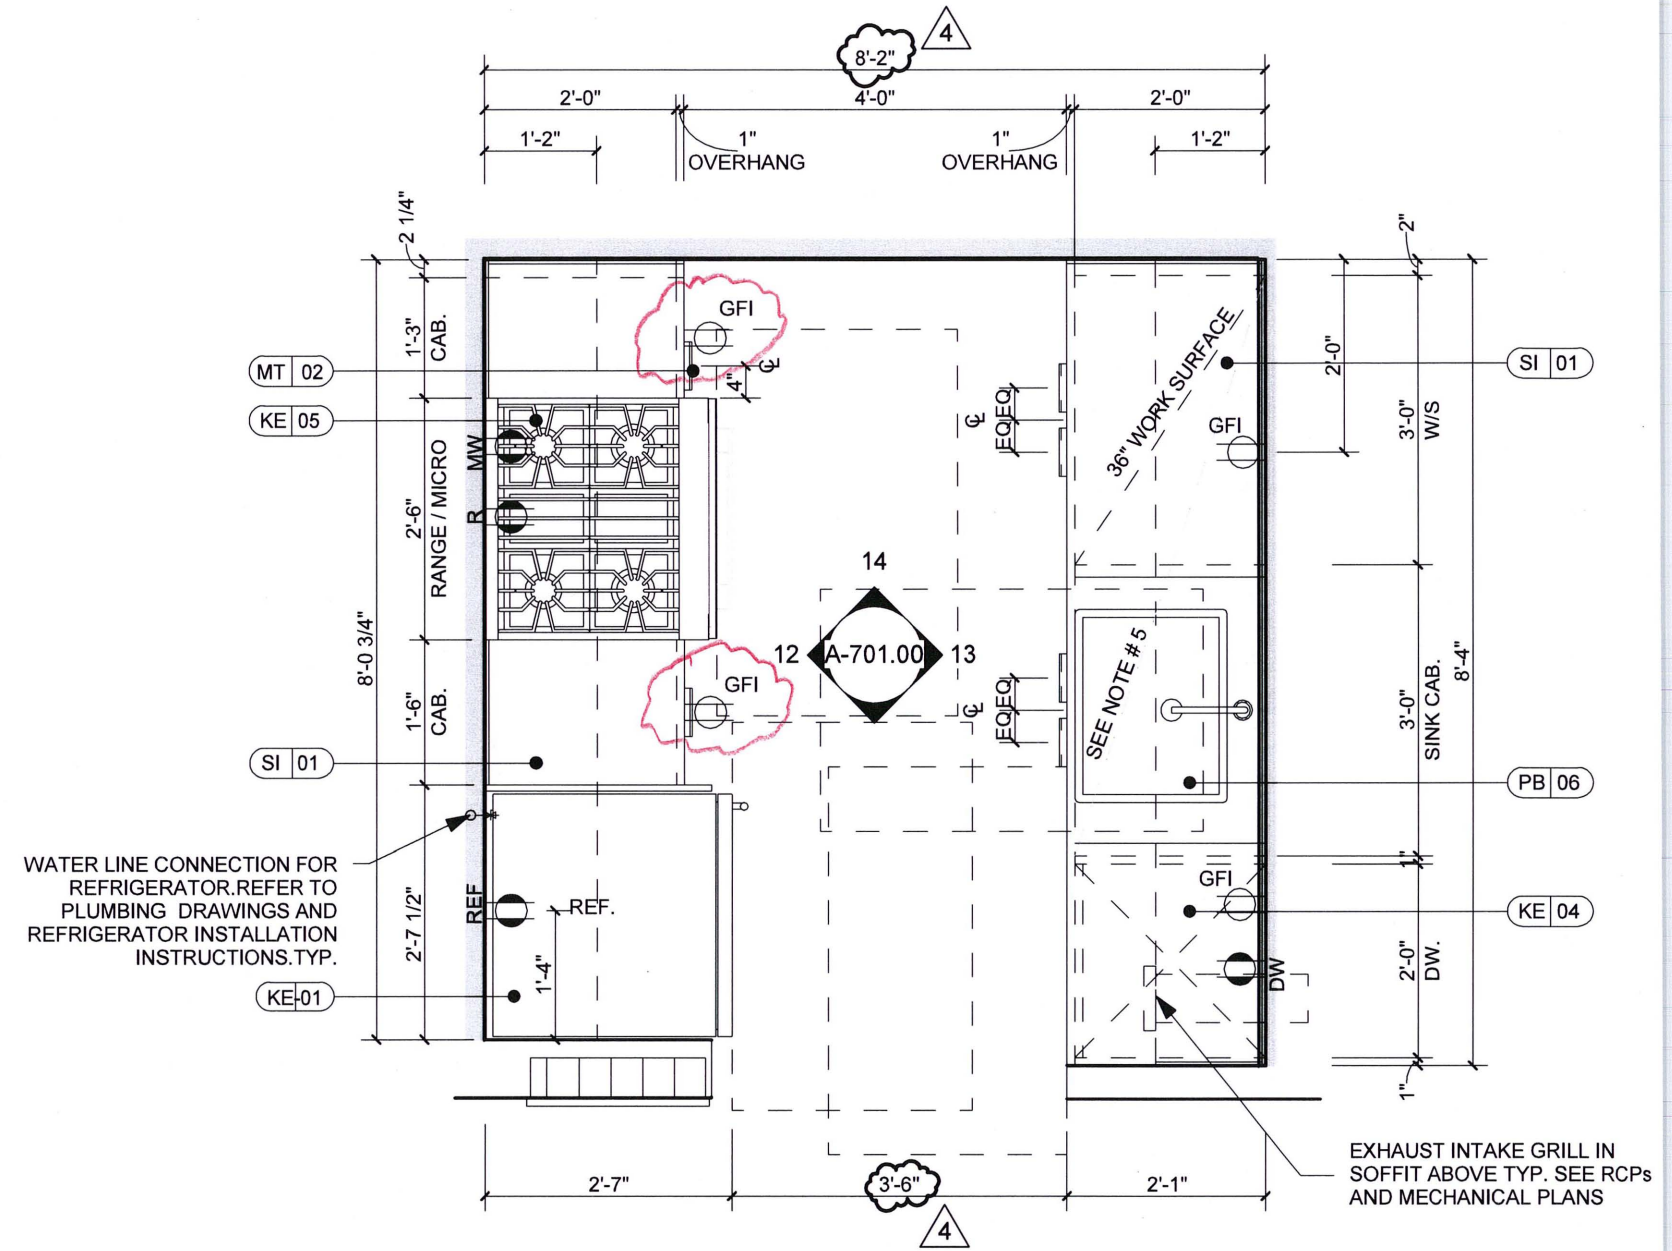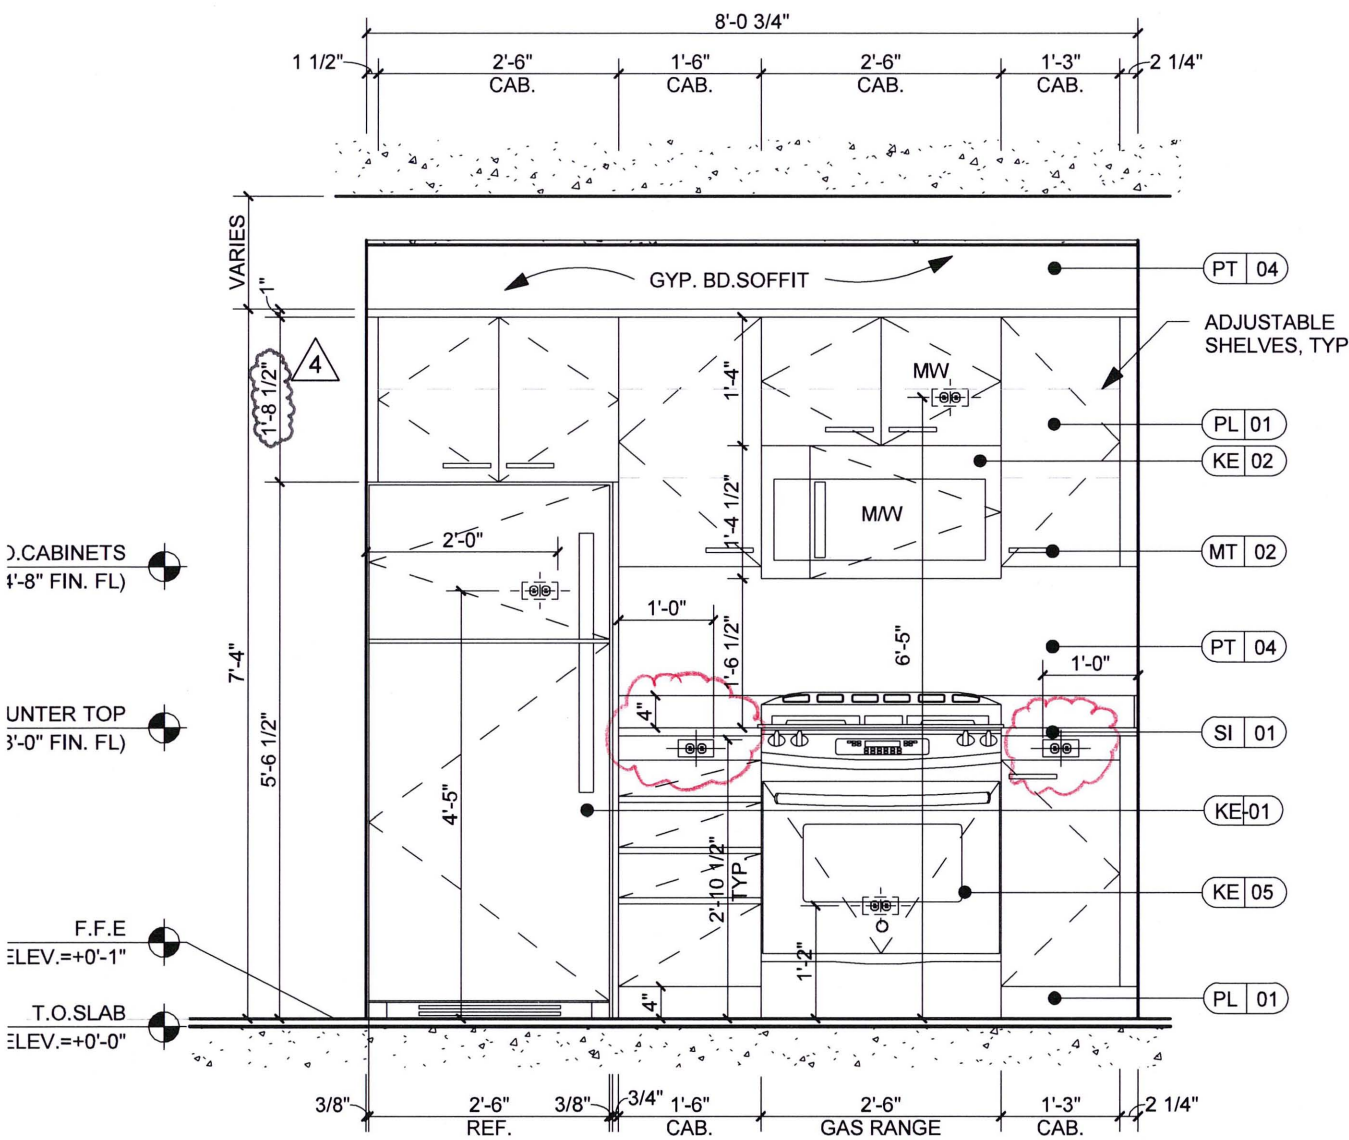

ION

K8.R

12

K8.R

1/2" = 1'-0"

Unit N @ 12th Floor - 18th Floor, Unit R.N @ 19th Floor

1/2"

11

10

9

8

7

6

5

4

Zwickler-Electric 04/26/2017  
Compliance with NEC 2008 210.52 (C) (5)