
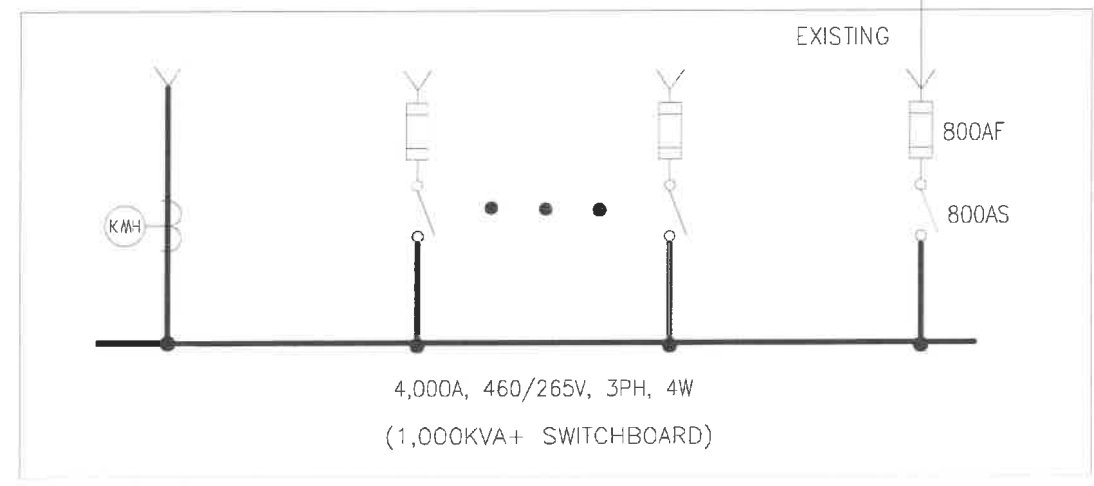


DISCONNECT 'WITHIN SIGHT' FROM AC UNIT

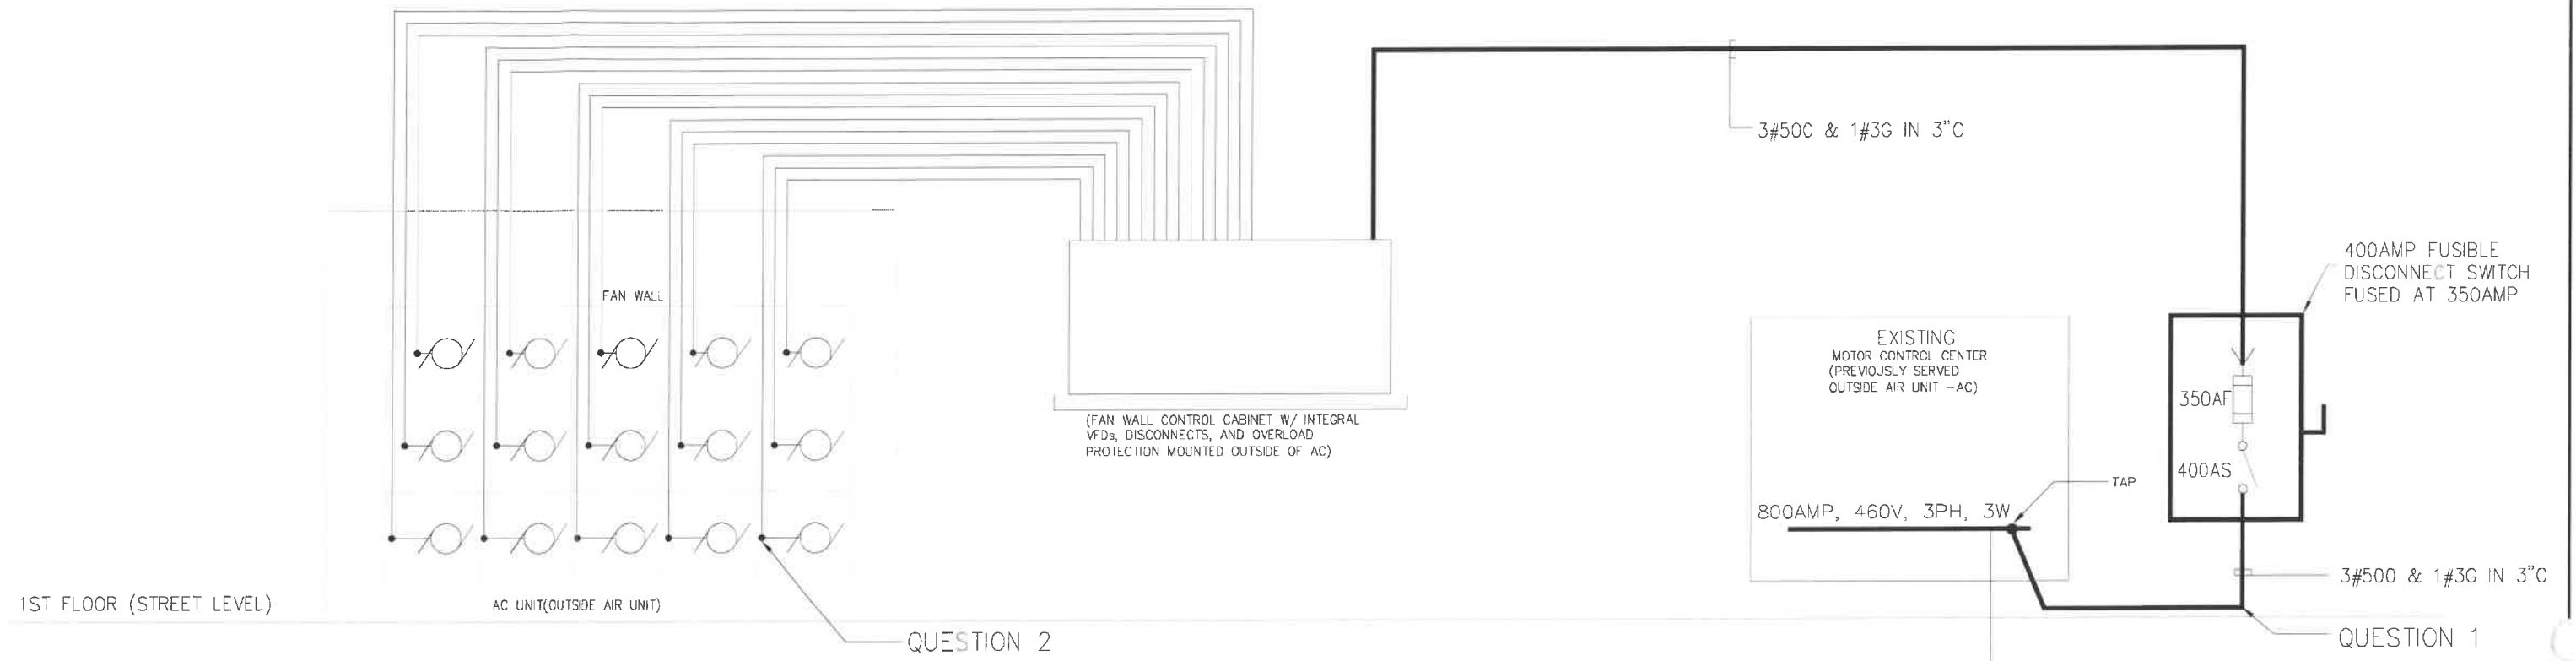

NOTE: ALL CABLES SHOWN - COPPER

CELLAR

DESCRIPTION:

Electrical One Line Diagram

| | |
|------------|---------|
| SCALE | NTS |
| SKETCH NO. | SKE-100 |