



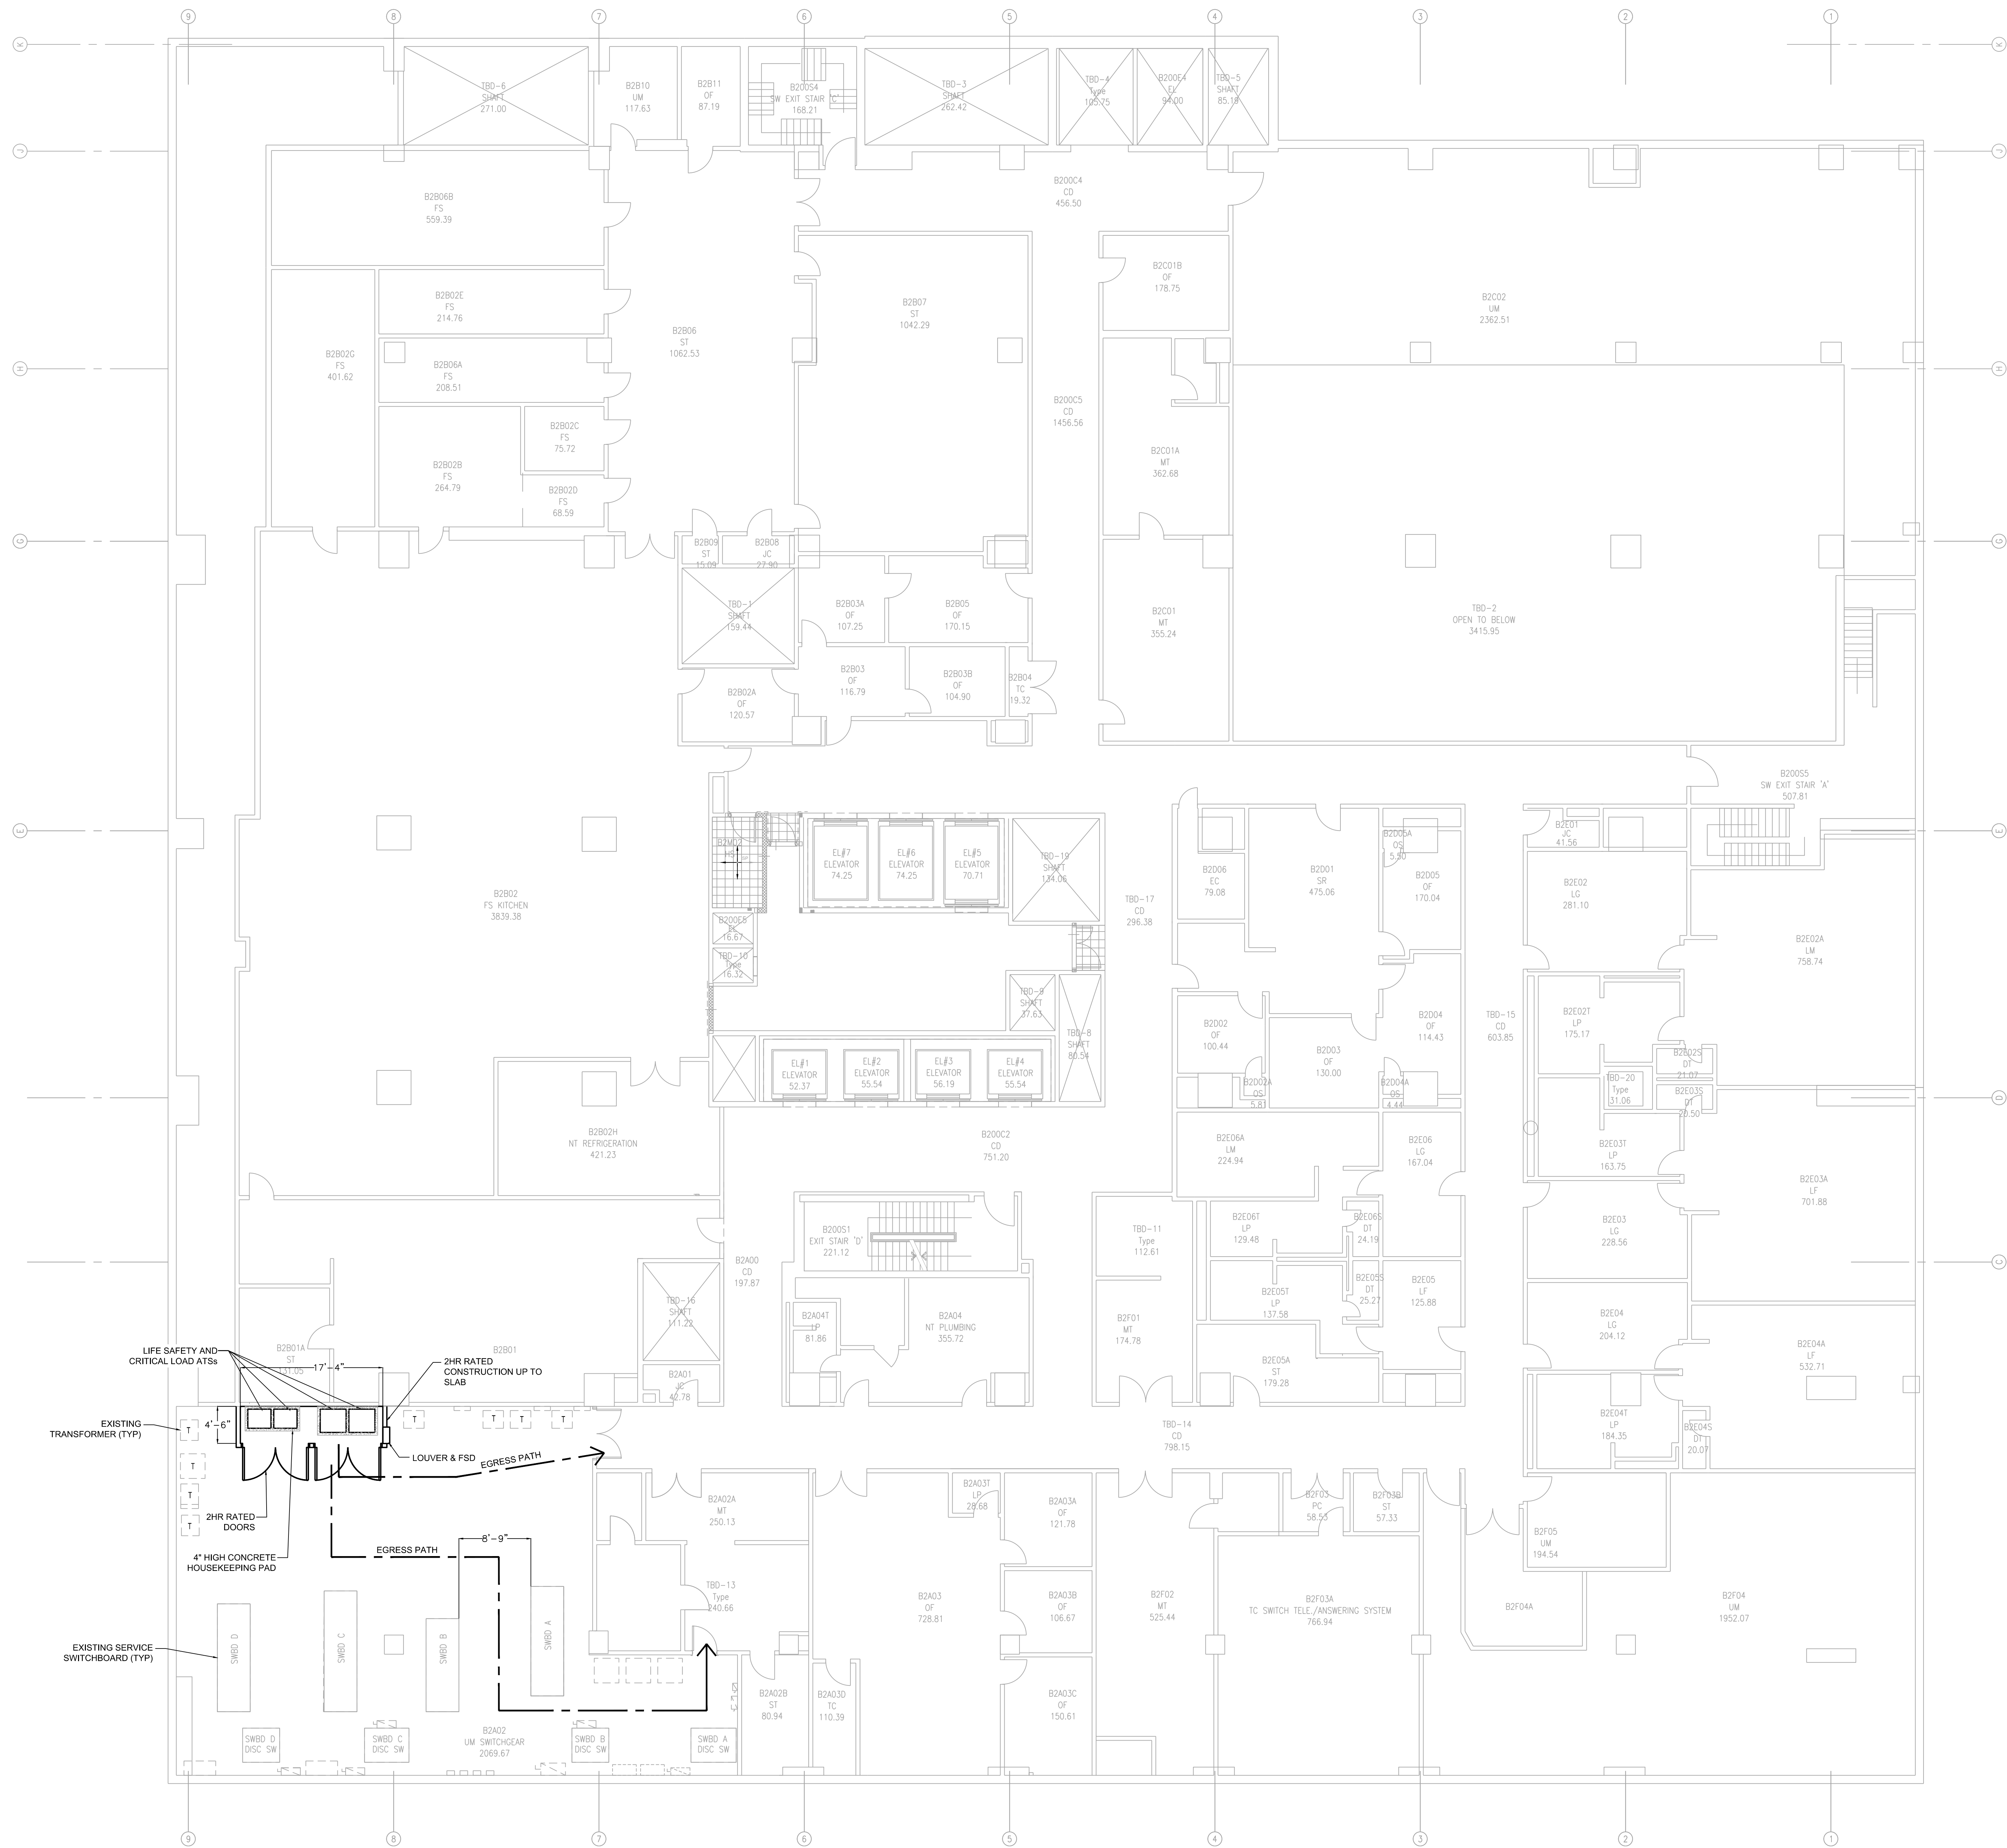

MEP ENGINEER:



KEY PLAN (NOT TO SCALE):

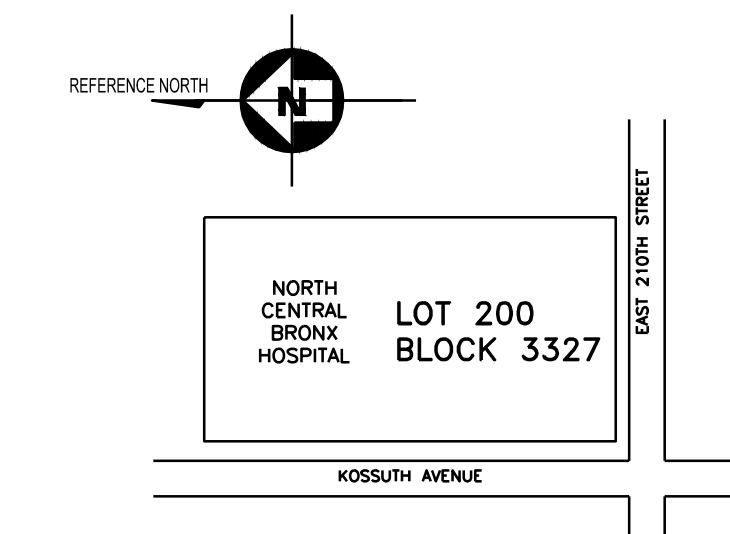

NO. DATE REVISION

PROJECT:

TYPE 1 EES UPGRADE
NORTH CENTRAL BRONX
HOSPITAL
3424 Kossuth Ave, Bronx, NY
10467

DRAWING TITLE:

BASEMENT 2 (LEVEL B2)
ELECTRICAL POWER
PLAN

SEAL & SIGNATURE:

DATE: 01.05.2024
PROJECT No: 9746.00
DRAWING BY: CTD
CHK BY: WMA
SCALE: 1/8"=1'-0"
DWG No: **SKE-01**
CADD FILE: 0008 page: 1 OF 1