


To report R-value of Parapet as a Roof component in COMcheck Envelope Analysis

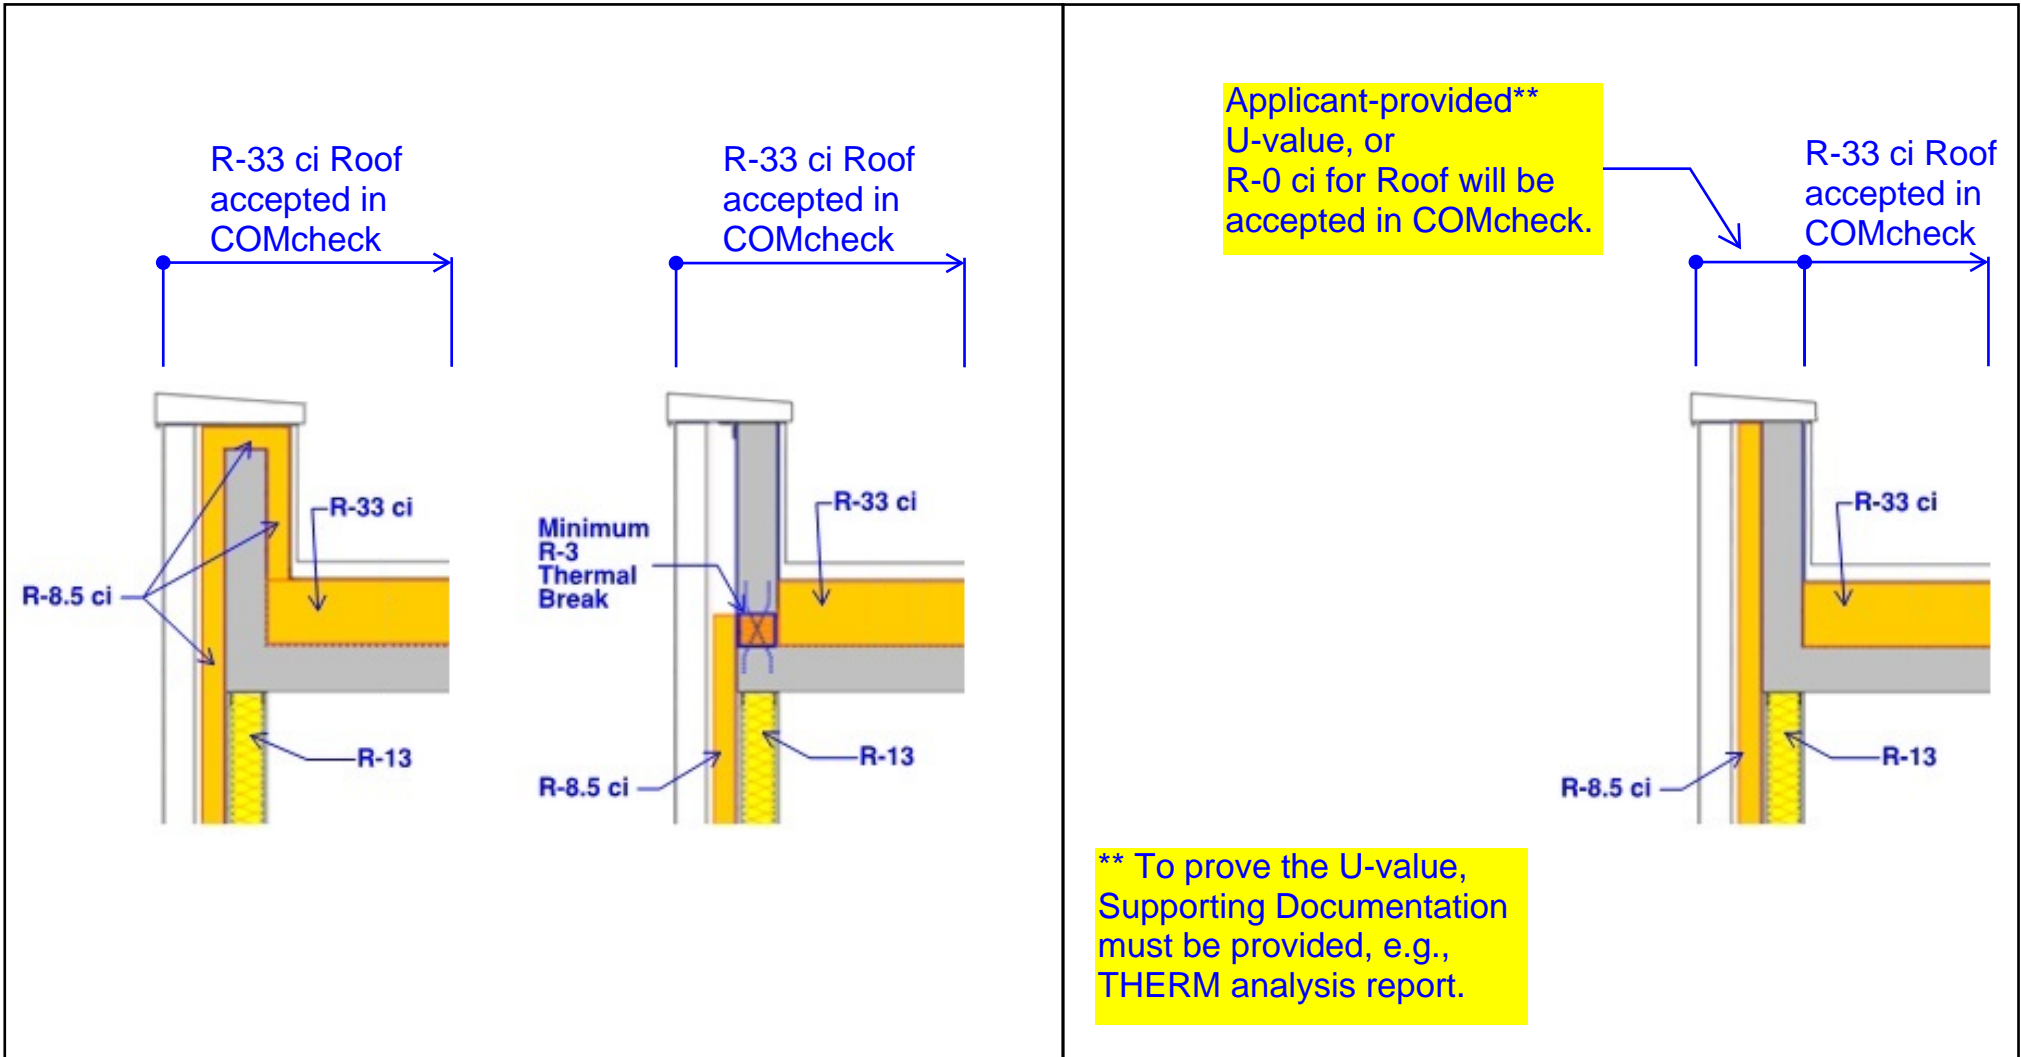

a) COMPLIANT with C402.2.9/ 5.5.3.7

b) NOT COMPLIANT with C402.2.9/ 5.5.3.7