




RM TYPE 1

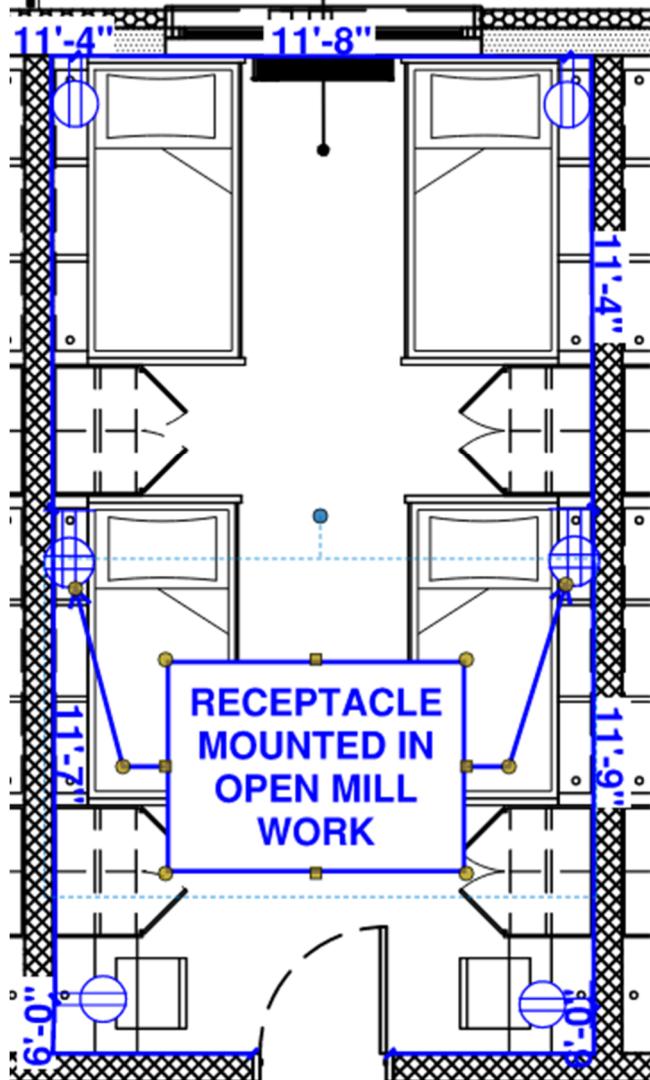

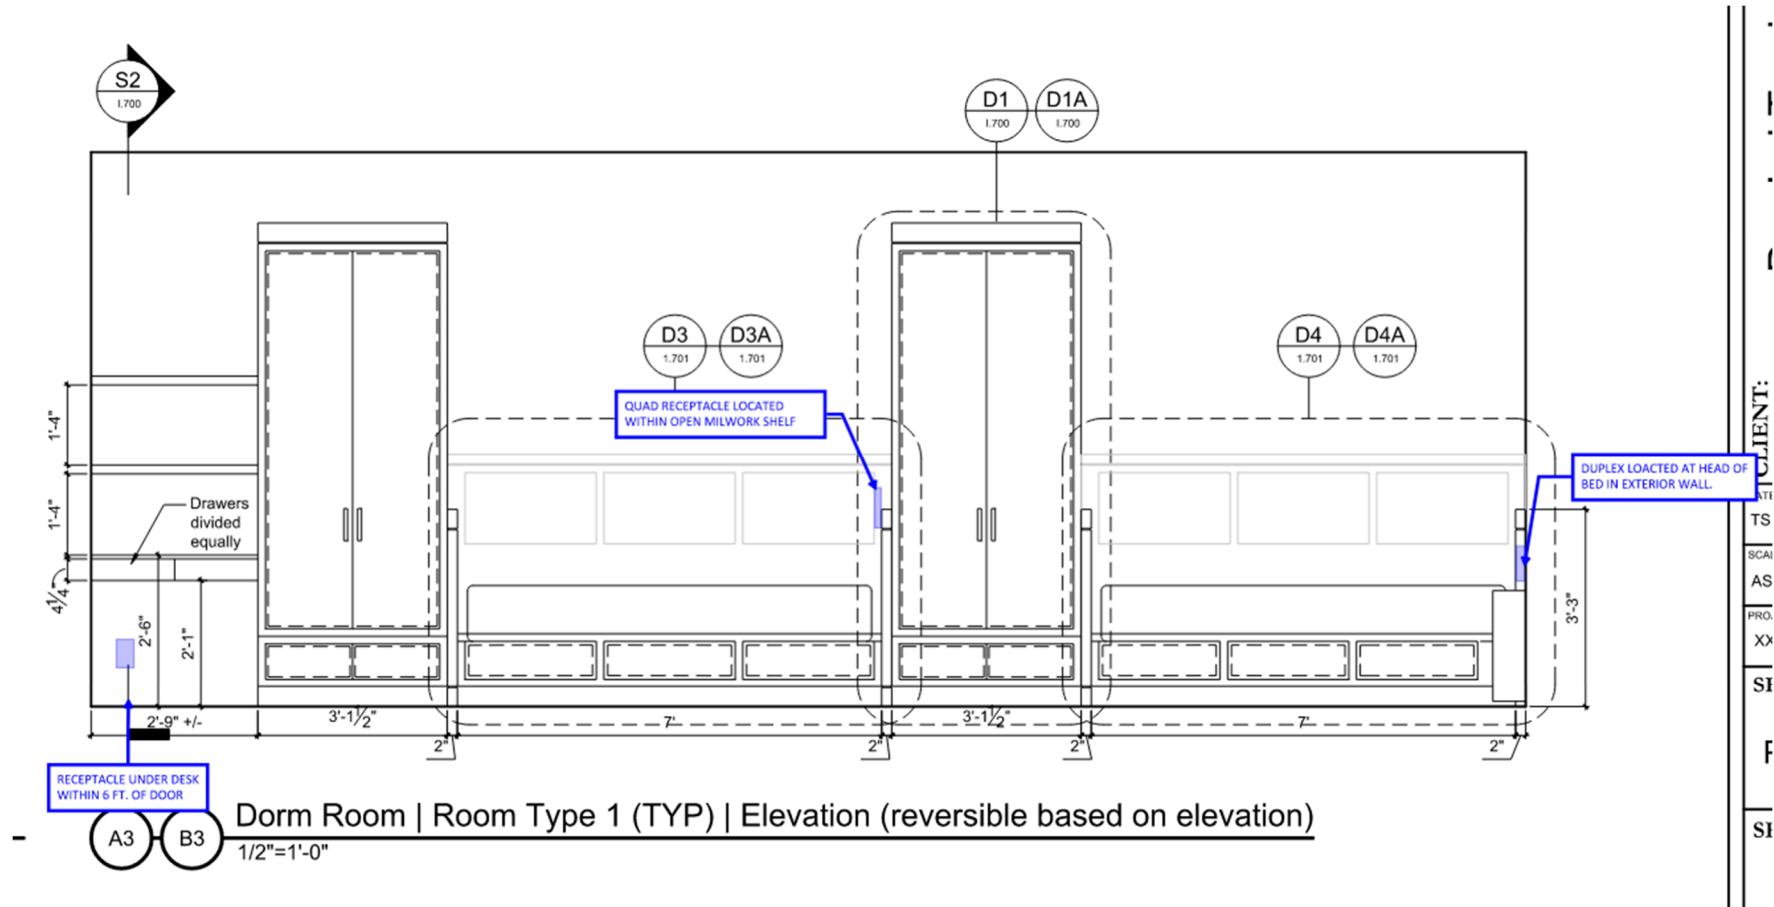

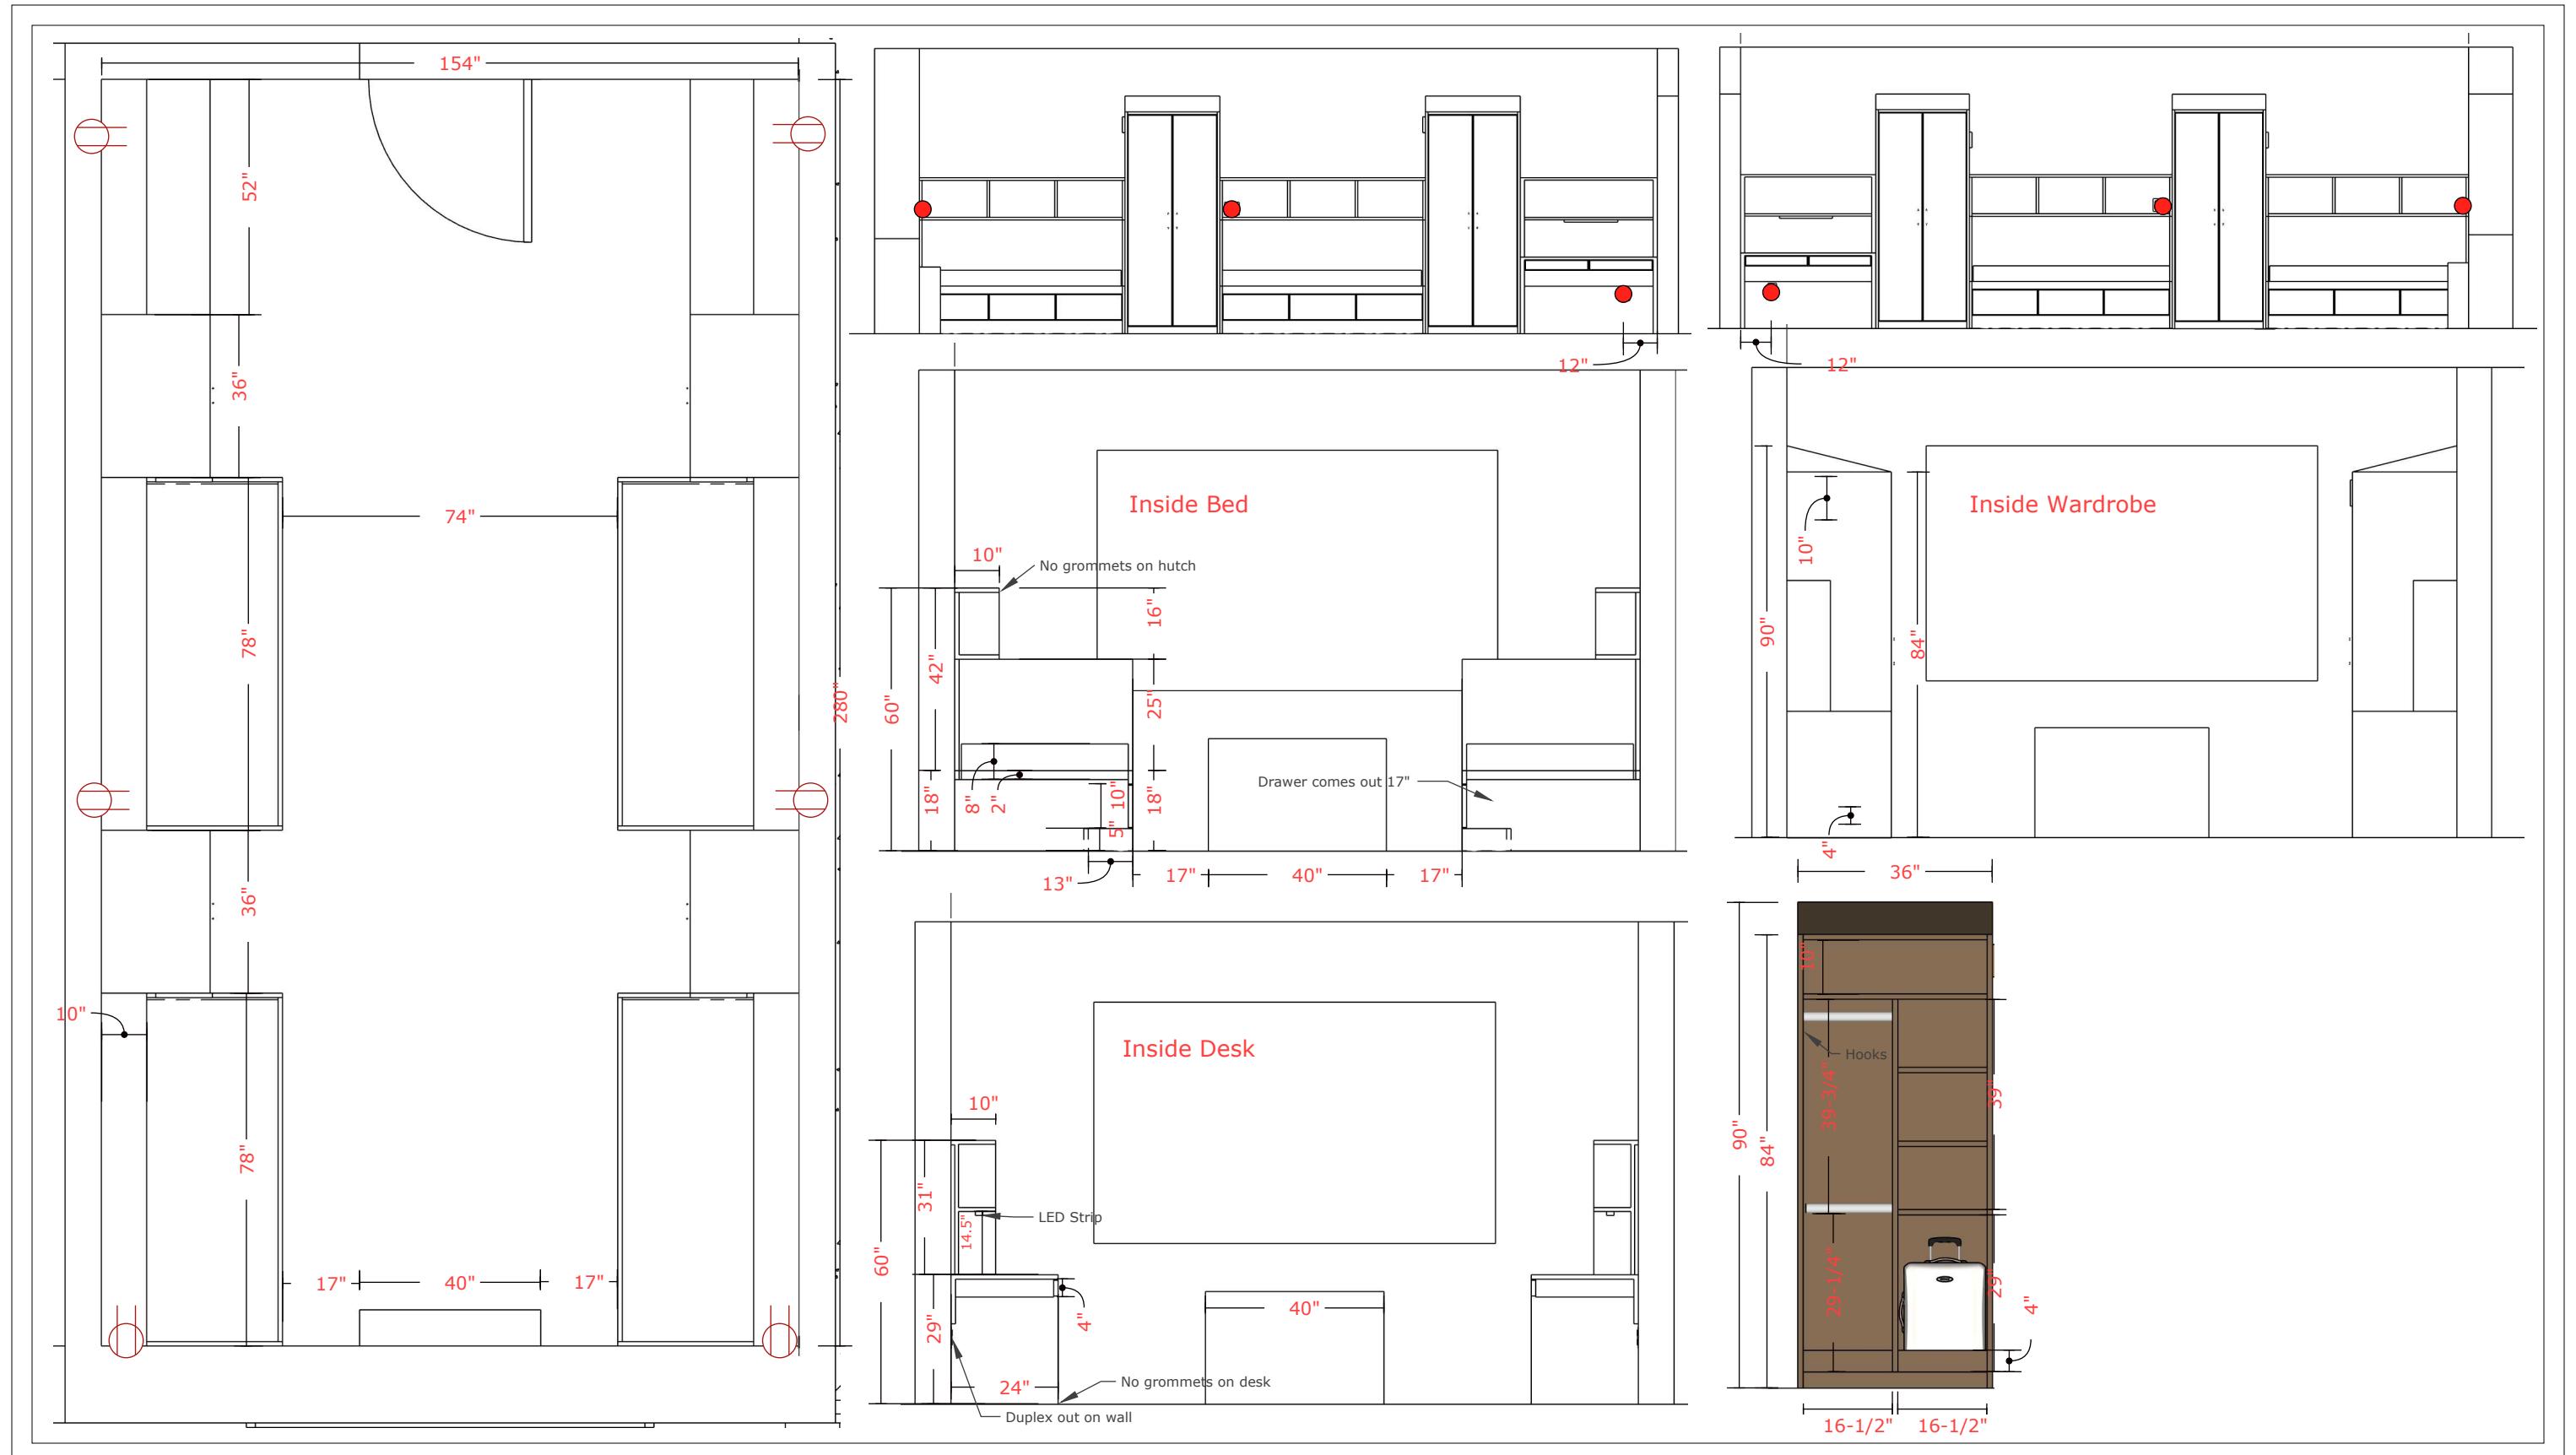

J E Y • F U R N I T U R E

311 Blvd. of the Americas. Suite 102
Lakewood, NJ 08701
732-210-5393 :: office@JeyFurniture.com


Client Approval

Name:
Title:
Date:

APPROVED UPDATE

Typical Dorm Room

Yeshiva Darchei Torah Dorm ::

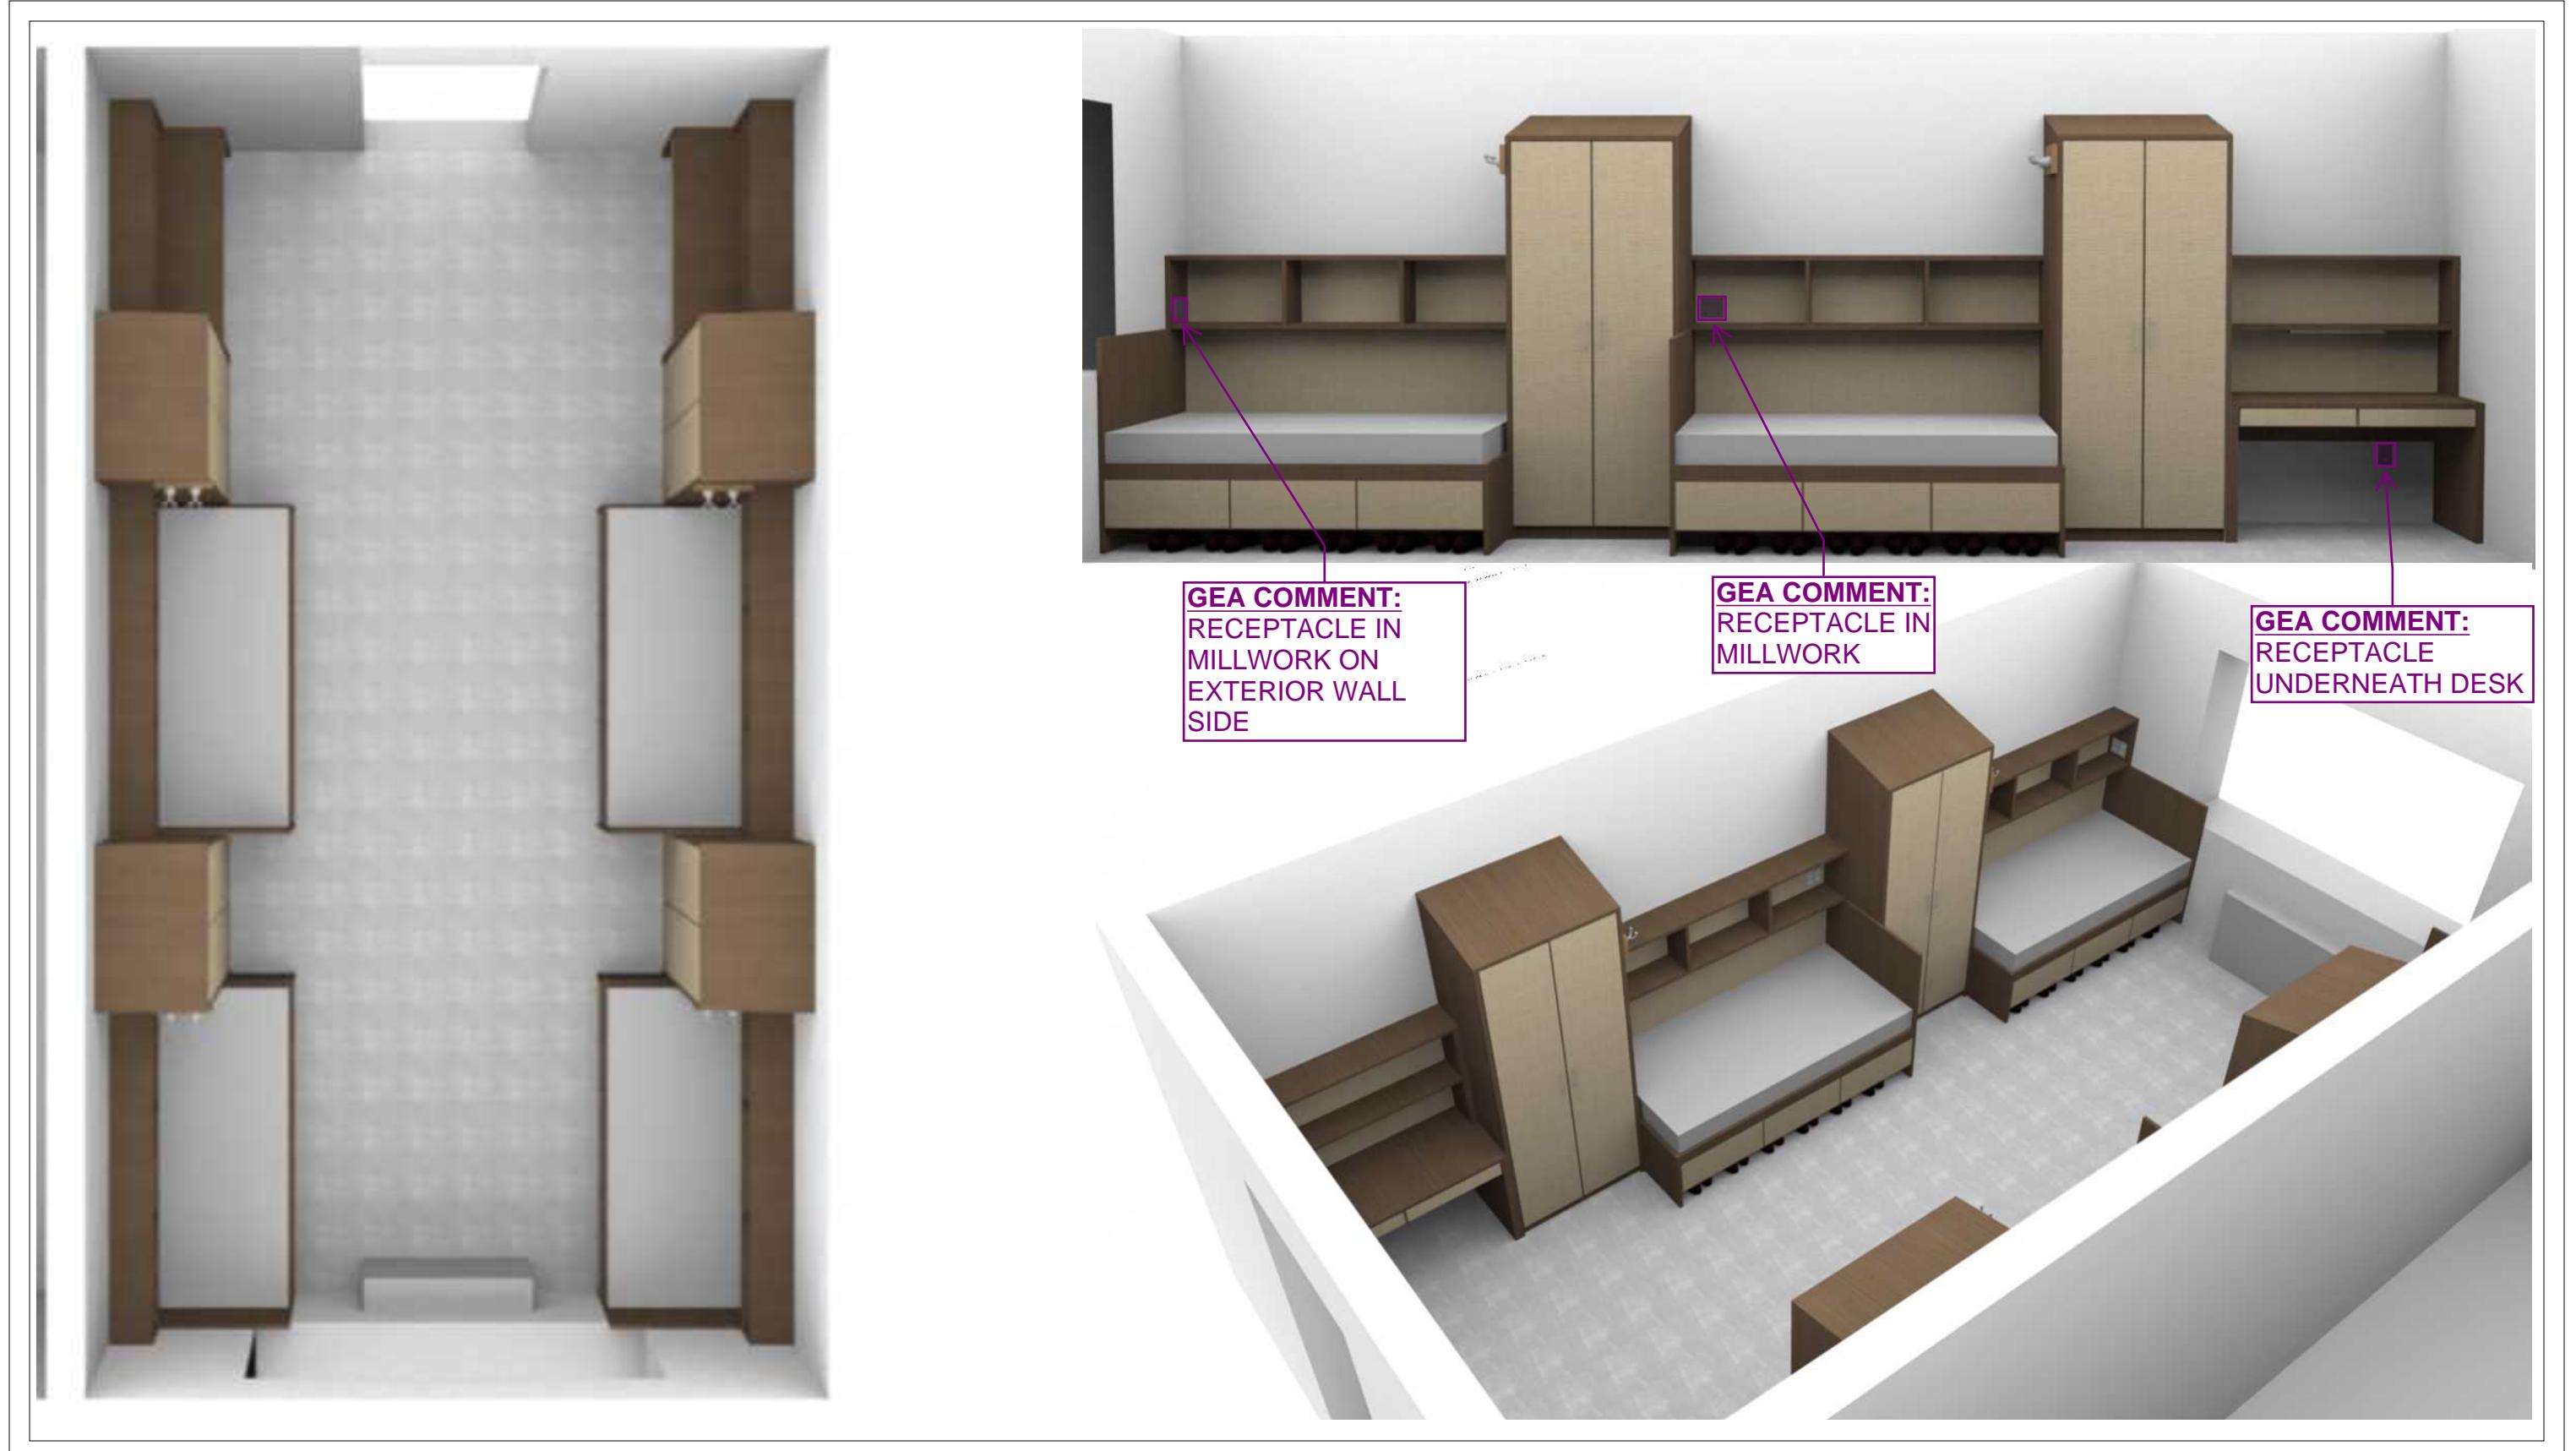

311 Blvd. of the Americas. Suite 102
 Lakewood, NJ 08701
 732-210-5393 :: office@JeyFurniture.com

Client Approval

Name:
 Title:
 Date:

APPROVED UPDATE

Typical Dorm Room

Yeshiva Darchei Torah Dorm ::