


EMR ROOF & MECHANICAL PLATFORM ROOF

L26

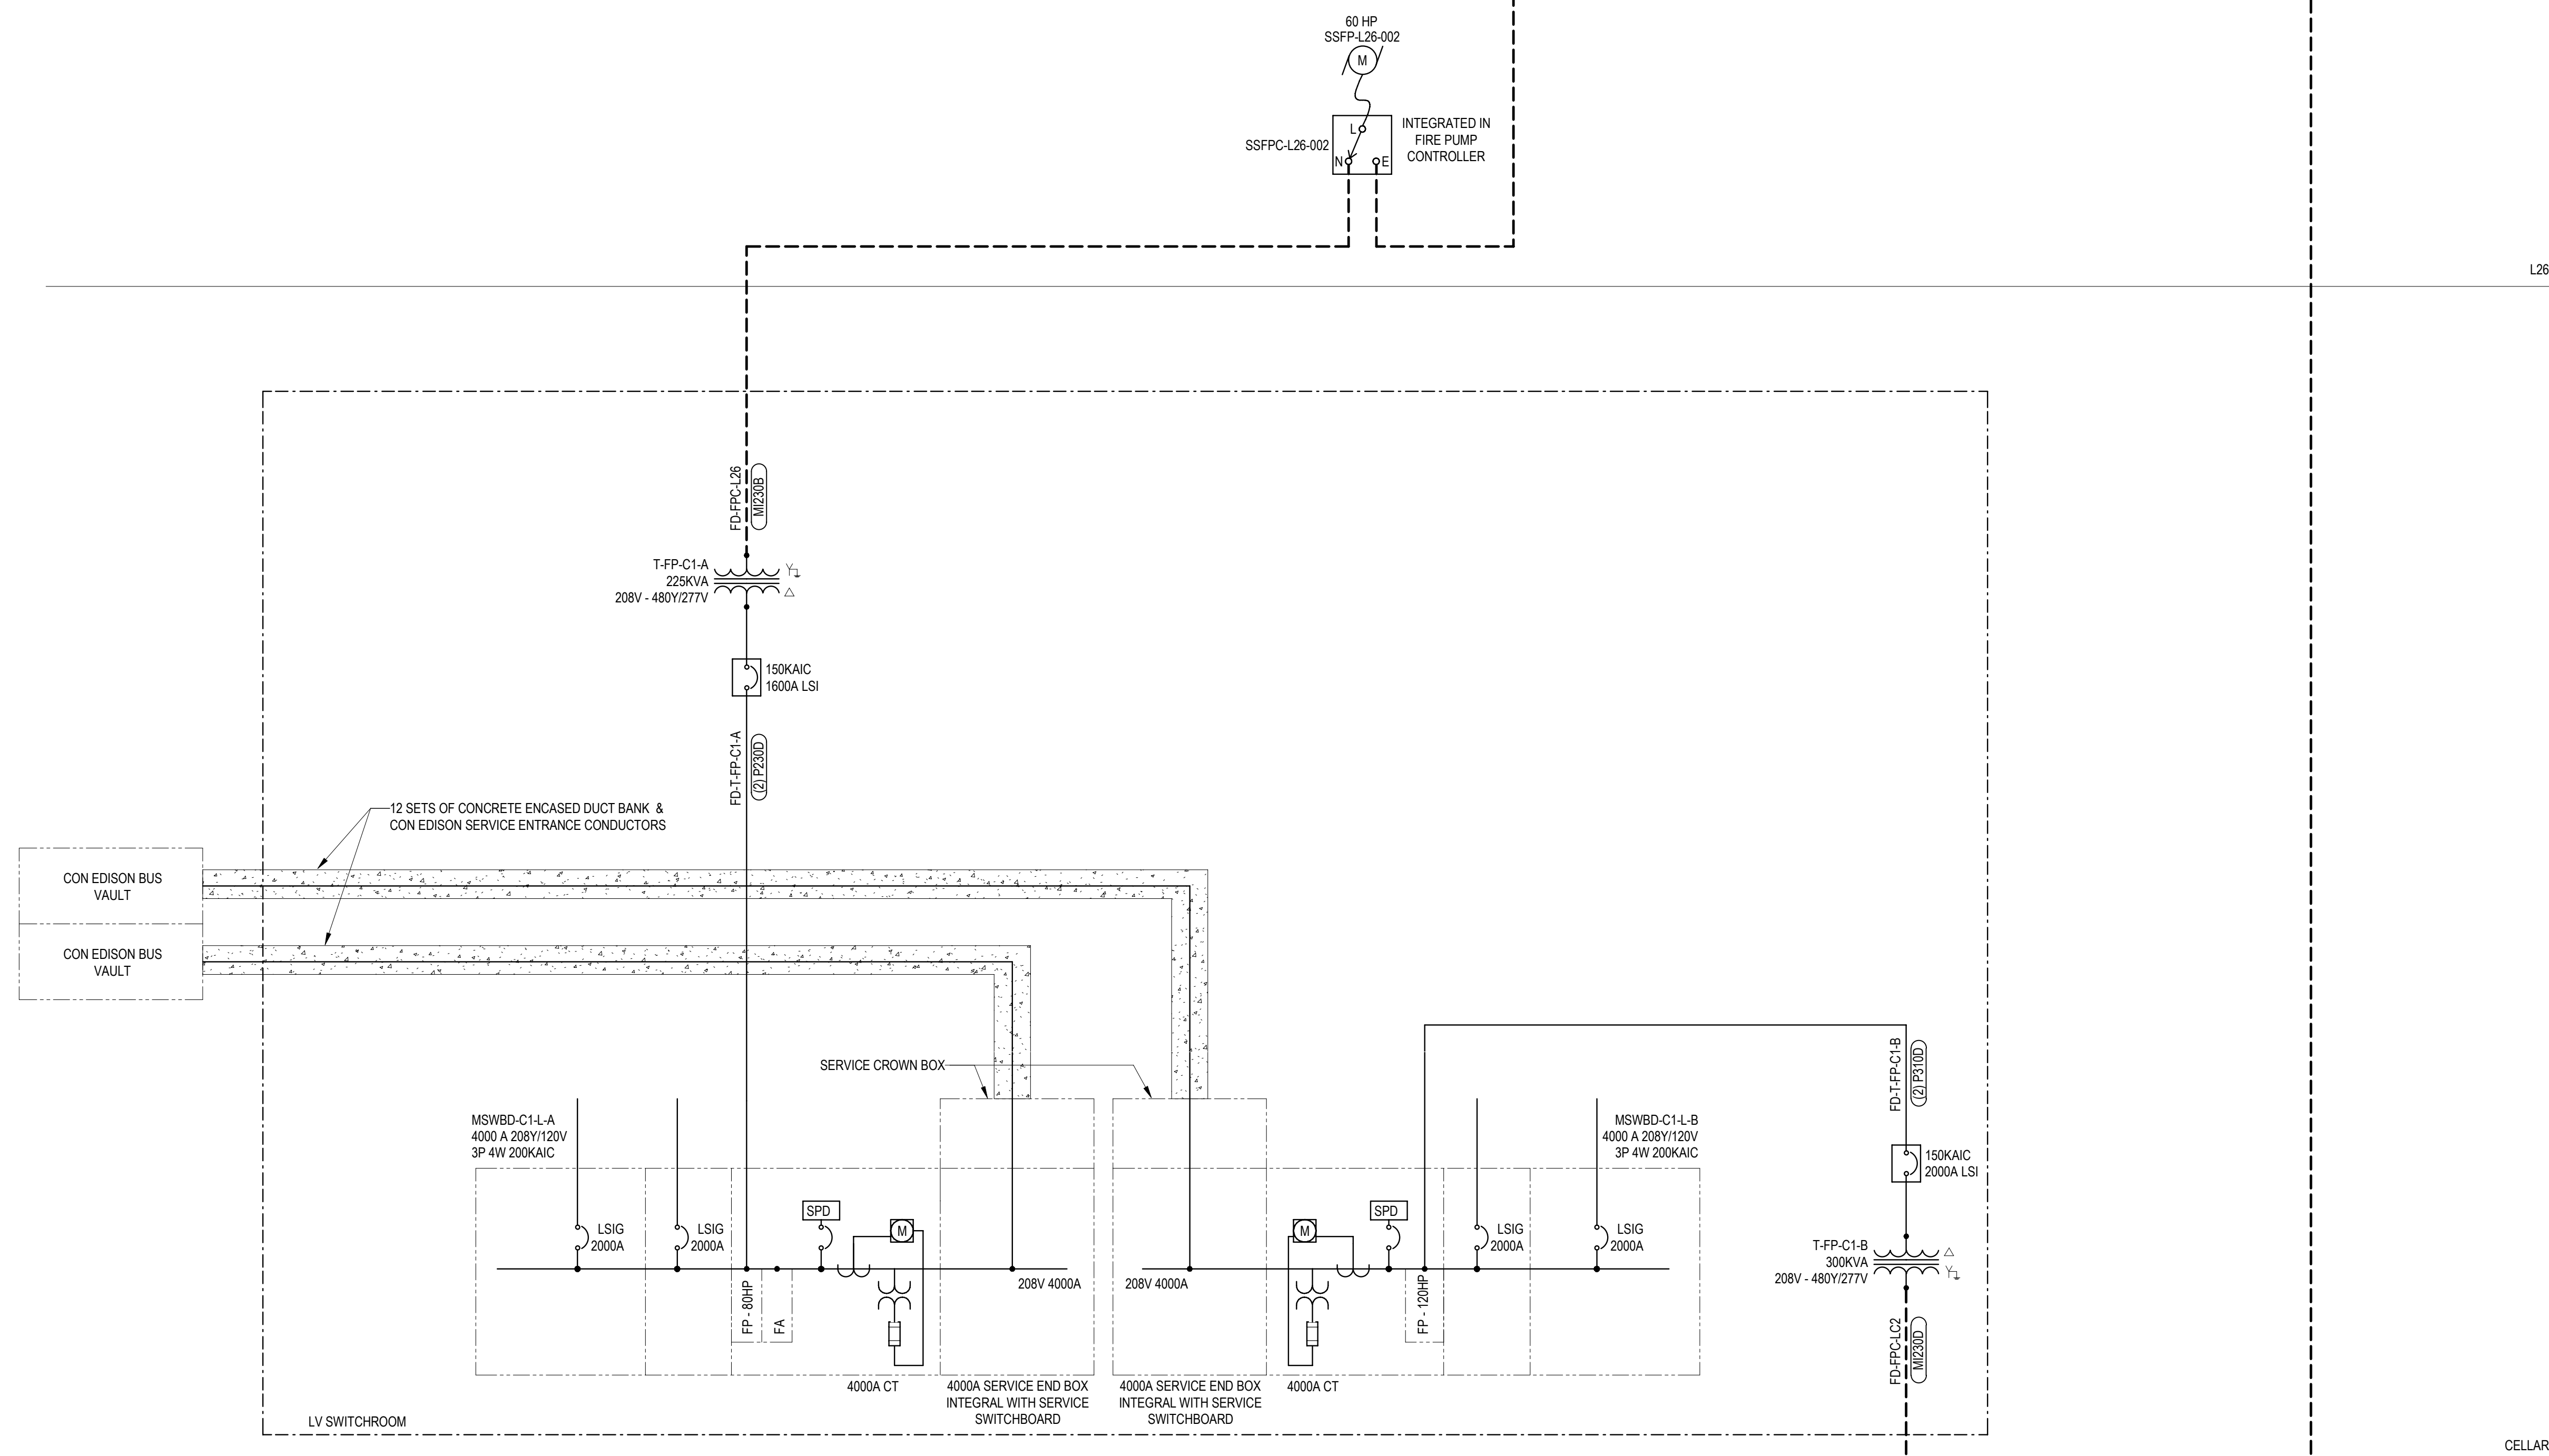

CELLAR

SUBCELLAR